




FRONT ELEVATION




SIDE ELEVATION (Looking West)



REAR ELEVATION

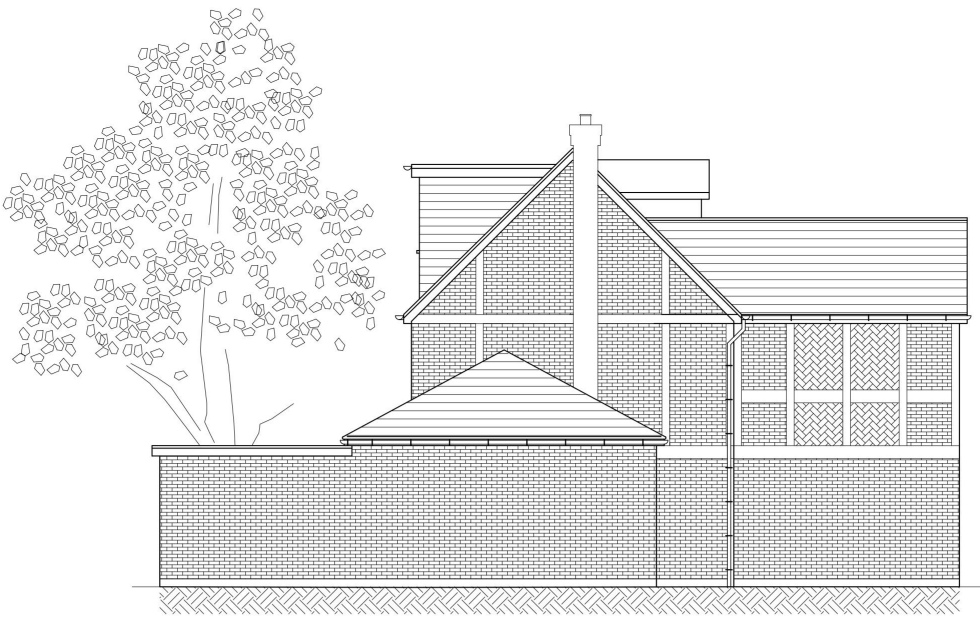

SIDE ELEVATION (Looking East)

 

Notes.


All dimensions are in millimetres unless stated otherwise.

This drawing is to be read in conjunction with all other relevant information, specifications and schedules.


All dimensions to be checked on site prior to commencing work and any discrepancies to be advised immediately.

FOR PLANNING APPROVAL ONLY


Title EXISTING ELEVATIONS		Fine Line Designs Architectural & Structural Design Services		Drawn JWM	Checked	Approved
Client MR. G. DAY 2 BROCKTON CLOSE ROMFORD RM1 4EQ		Tel: 07884133769 John.Monnoyer@outlook.com		Scale 1/100 @ A3		Date SEPT '24
		Copyright NEITHER THIS DRAWING NOR ANY OF THE INFORMATION IT CONTAINS MAY BE COPIED OR COMMUNICATED TO THIRD PARTIES WITHOUT WRITTEN PERMISSION		Drawing Number MON-0924-062		Rev A

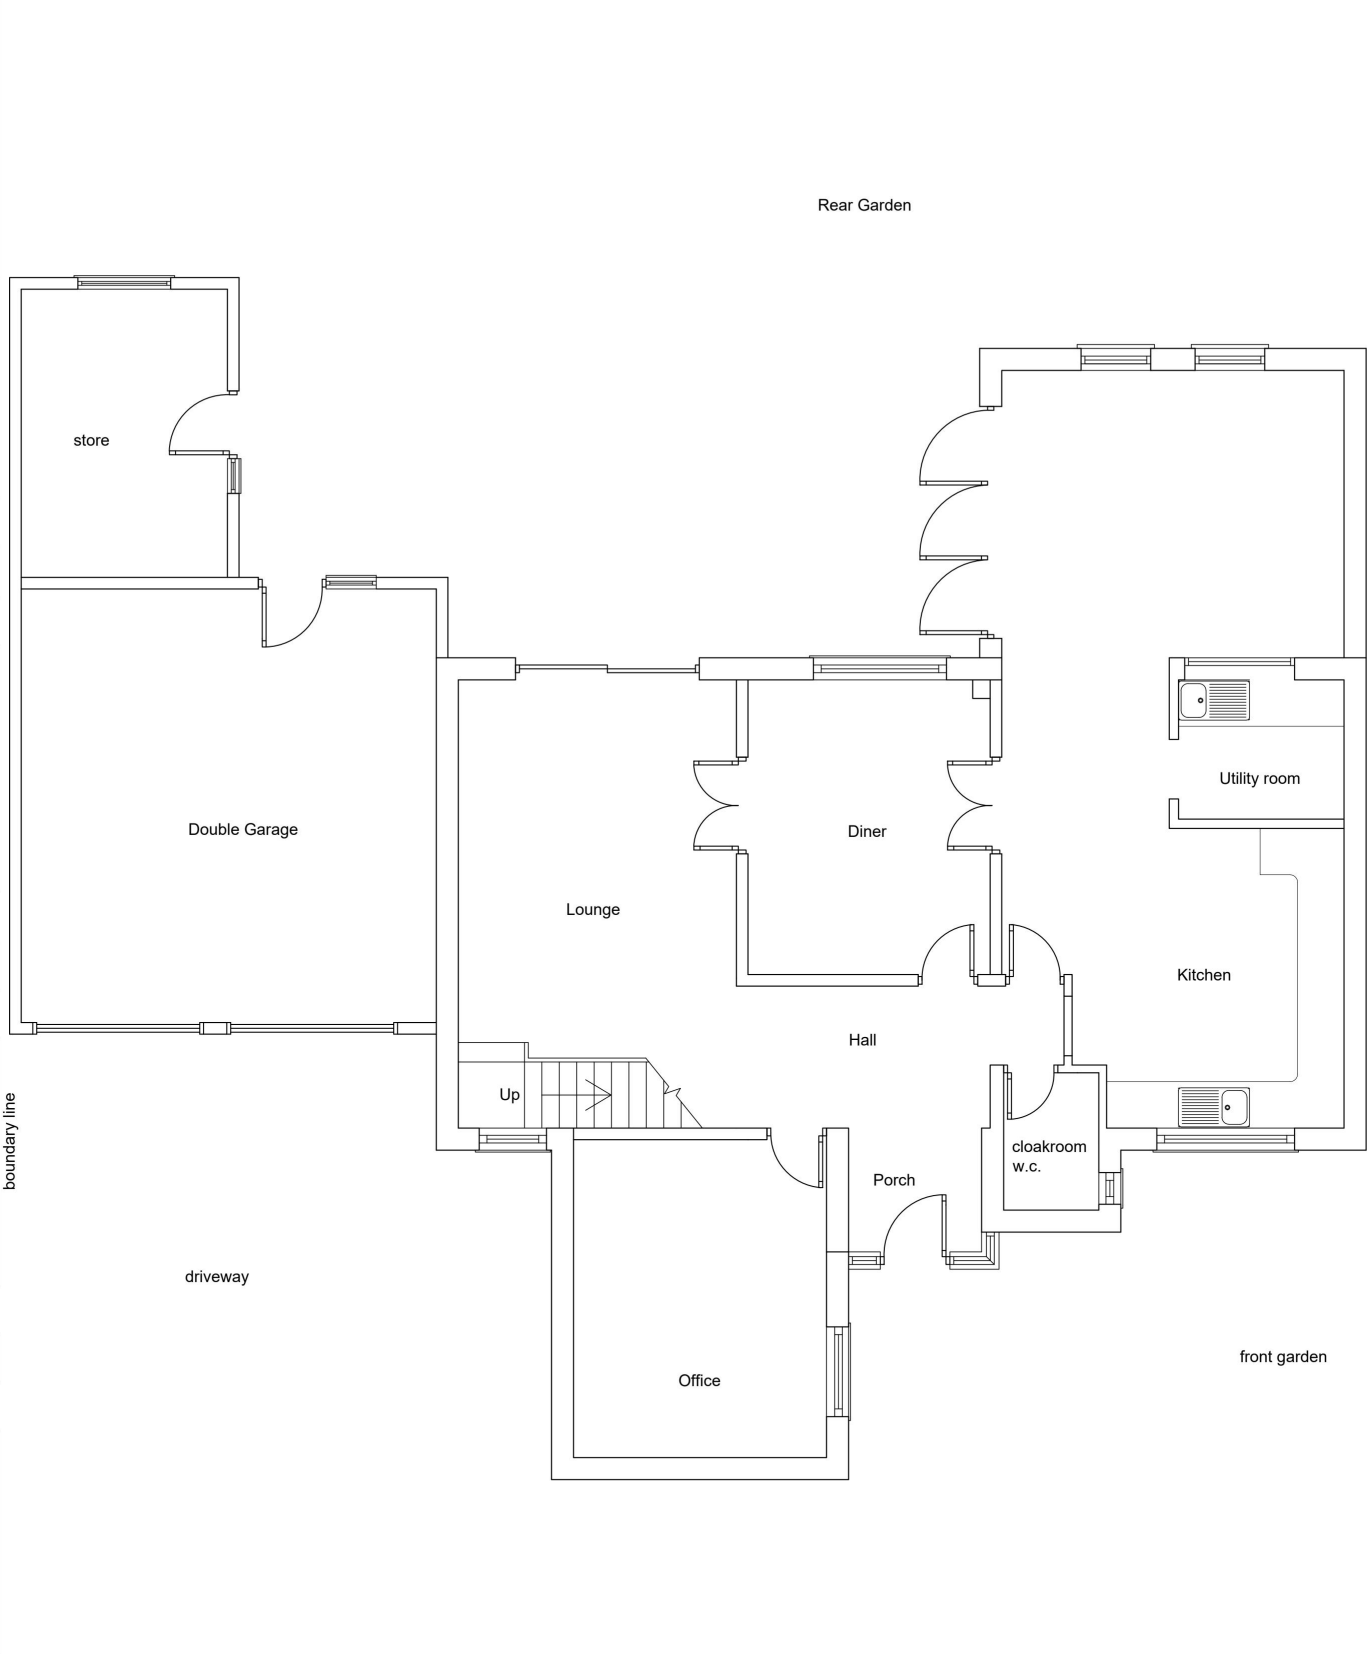

GROUND FLOOR PLAN

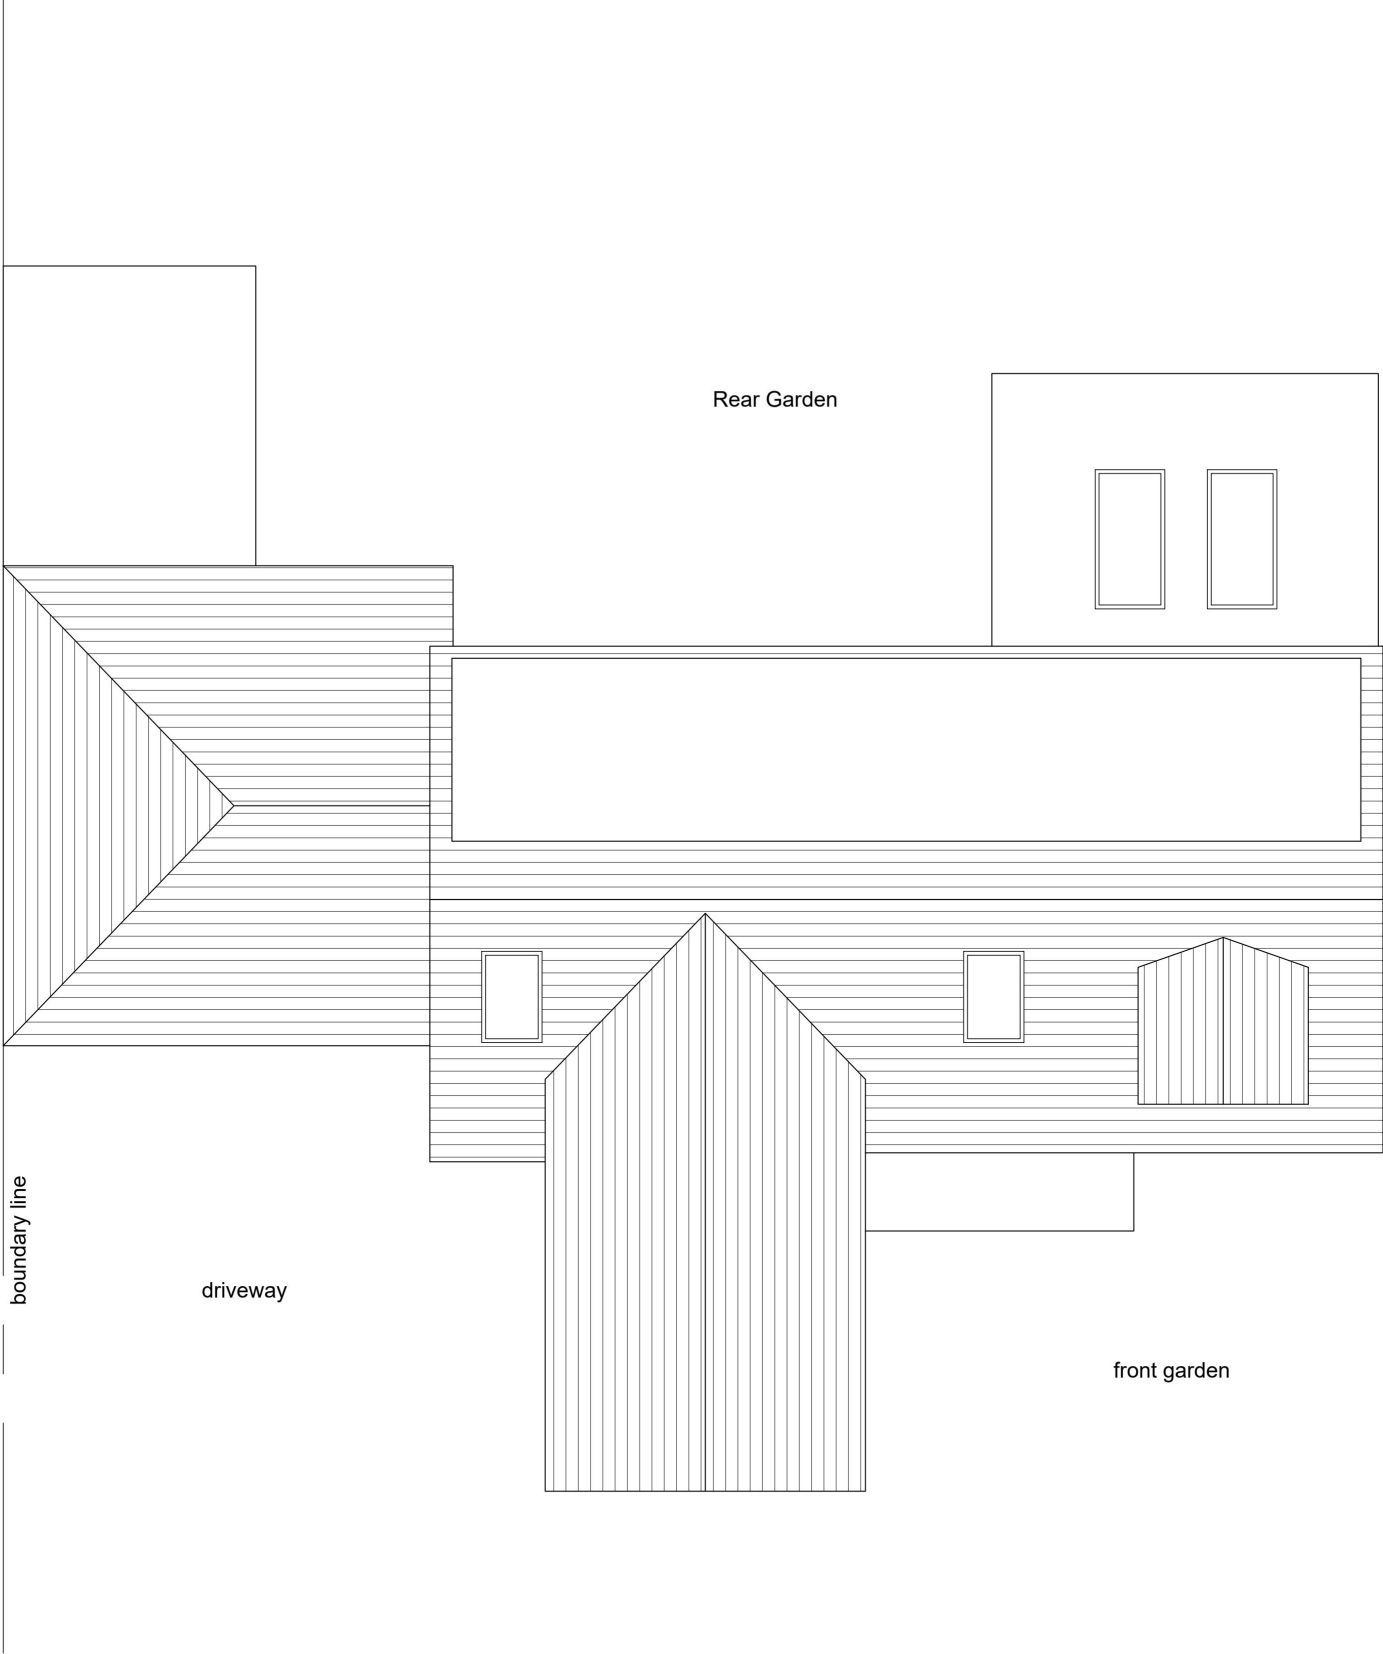



ROOF PLAN

 

Notes.
All dimensions are in millimetres unless stated otherwise.
This drawing is to be read in conjunction with all other relevant information, specifications and schedules.
All dimensions to be checked on site prior to commencing work and any discrepancies to be advised immediately.

FOR PLANNING APPROVAL ONLY

Title EXISTING GROUND FLOOR AND ROOF PLANS		Fine Line Designs Architectural & Structural Design Services		Drawn JWM	Checked	Approved
Client MR. G. DAY 2 BROCKTON CLOSE ROMFORD RM1 4EQ		Tel: 07884133769 John.Monnoyer@outlook.com		Scale 1/100 @ A3		Date SEPT '24
		Copyright NEITHER THIS DRAWING NOR ANY OF THE INFORMATION IT CONTAINS MAY BE COPIED OR COMMUNICATED TO THIRD PARTIES WITHOUT WRITTEN PERMISSION		Drawing Number MON-0924-061		Rev A

 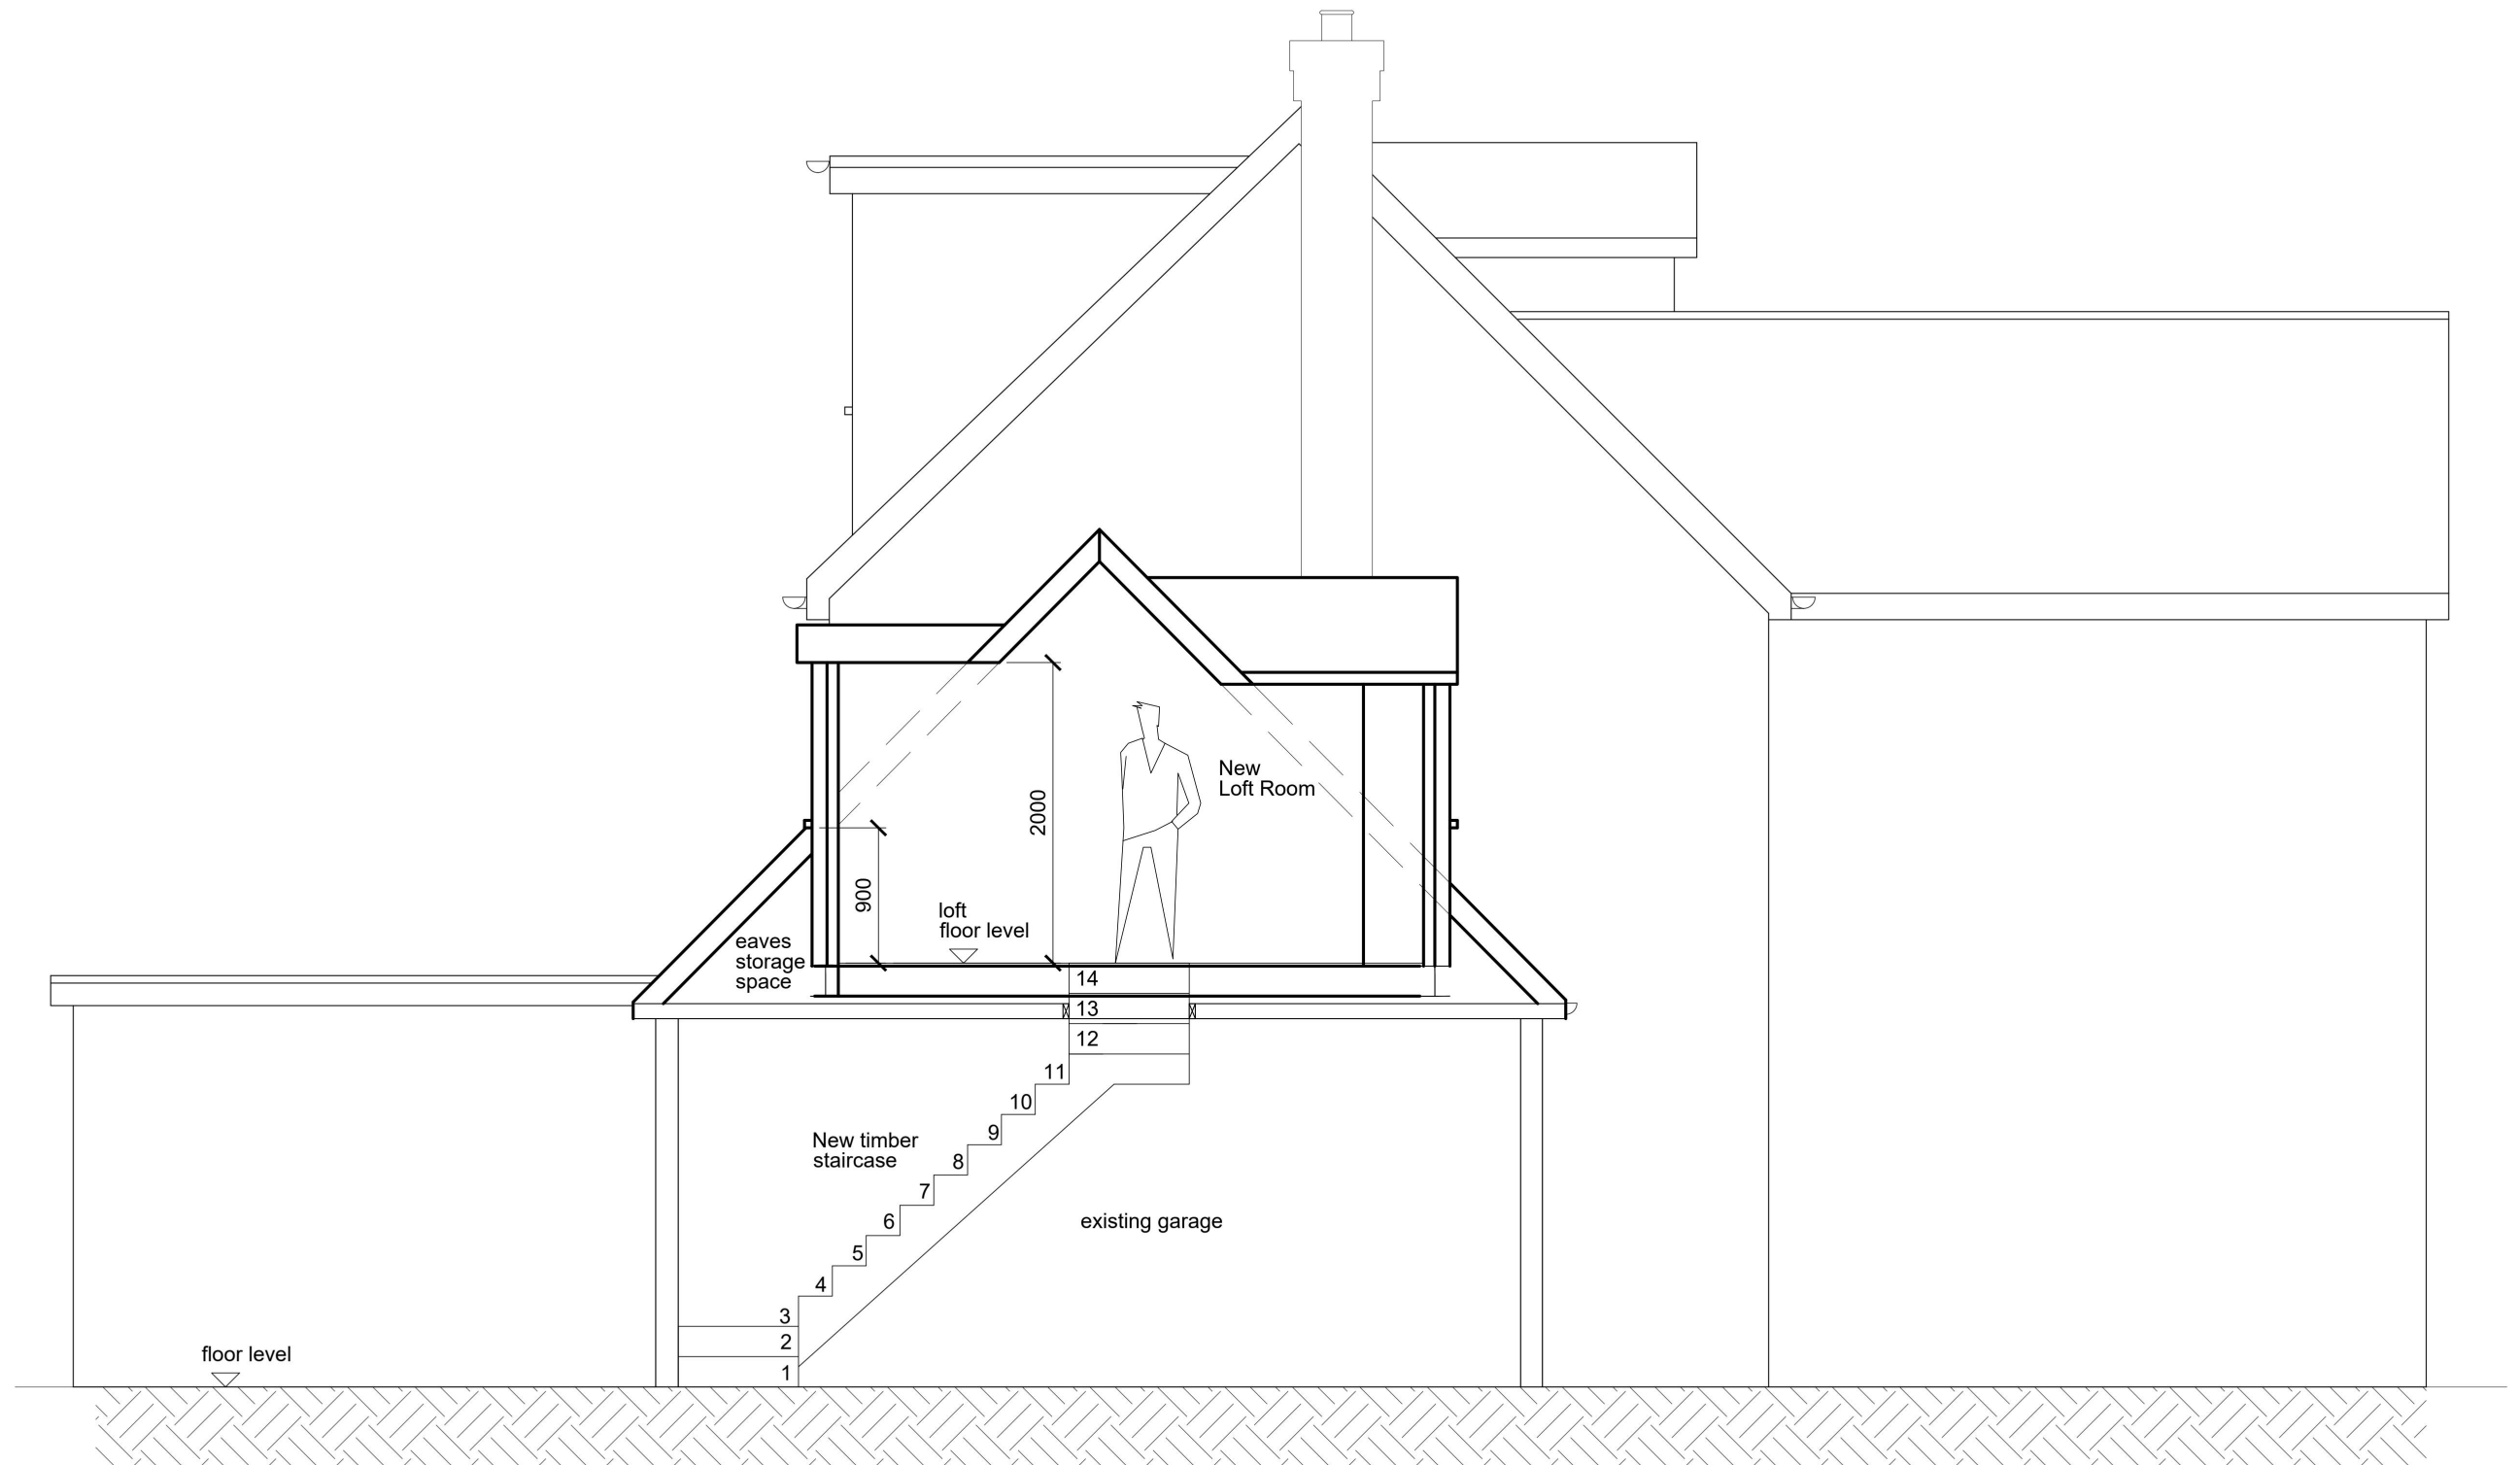

Notes.

All dimensions are in millimetres unless stated otherwise.

This drawing is to be read in conjunction with all other relevant information, specifications and schedules.

All dimensions to be checked on site prior to commencing work and any discrepancies to be advised immediately.

FOR PLANNING
APPROVAL ONLY

Title
PROPOSED CROSS SECTION


Client
MR. G. DAY
2 BROCKTON CLOSE
ROMFORD RM1 4EQ

Fine Line Designs
Architectural & Structural Design Services

Tel: 07884133769
John.Monnoyer@outlook.com

COPYRIGHT
NEITHER THIS DRAWING NOR ANY
OF THE INFORMATION IT CONTAINS
MAY BE COPIED OR COMMUNICATED
TO THIRD PARTIES WITHOUT
WRITTEN PERMISSION

Drawn JWM	Checked	Approved
Scale 1/50 @ A3	Date SEPT '24	
Drawing Number MON-0924-070	Rev A	

 

Notes.


All dimensions are in millimetres unless stated otherwise.

This drawing is to be read in conjunction with all other relevant information, specifications and schedules.


All dimensions to be checked on site prior to commencing work and any discrepancies to be advised immediately.

FOR PLANNING APPROVAL ONLY



Title PROPOSED FRONT ELEVATION		Fine Line Designs Architectural & Structural Design Services		Drawn JWM	Checked	Approved
Client MR. G. DAY 2 BROCKTON CLOSE ROMFORD RM1 4EQ		Tel: 07884133769 John.Monnoyer@outlook.com		Scale 1/50 @ A3		Date SEPT '24
		Copyright NEITHER THIS DRAWING NOR ANY OF THE INFORMATION IT CONTAINS MAY BE COPIED OR COMMUNICATED TO THIRD PARTIES WITHOUT WRITTEN PERMISSION		Drawing Number MON-0924-066		Rev A

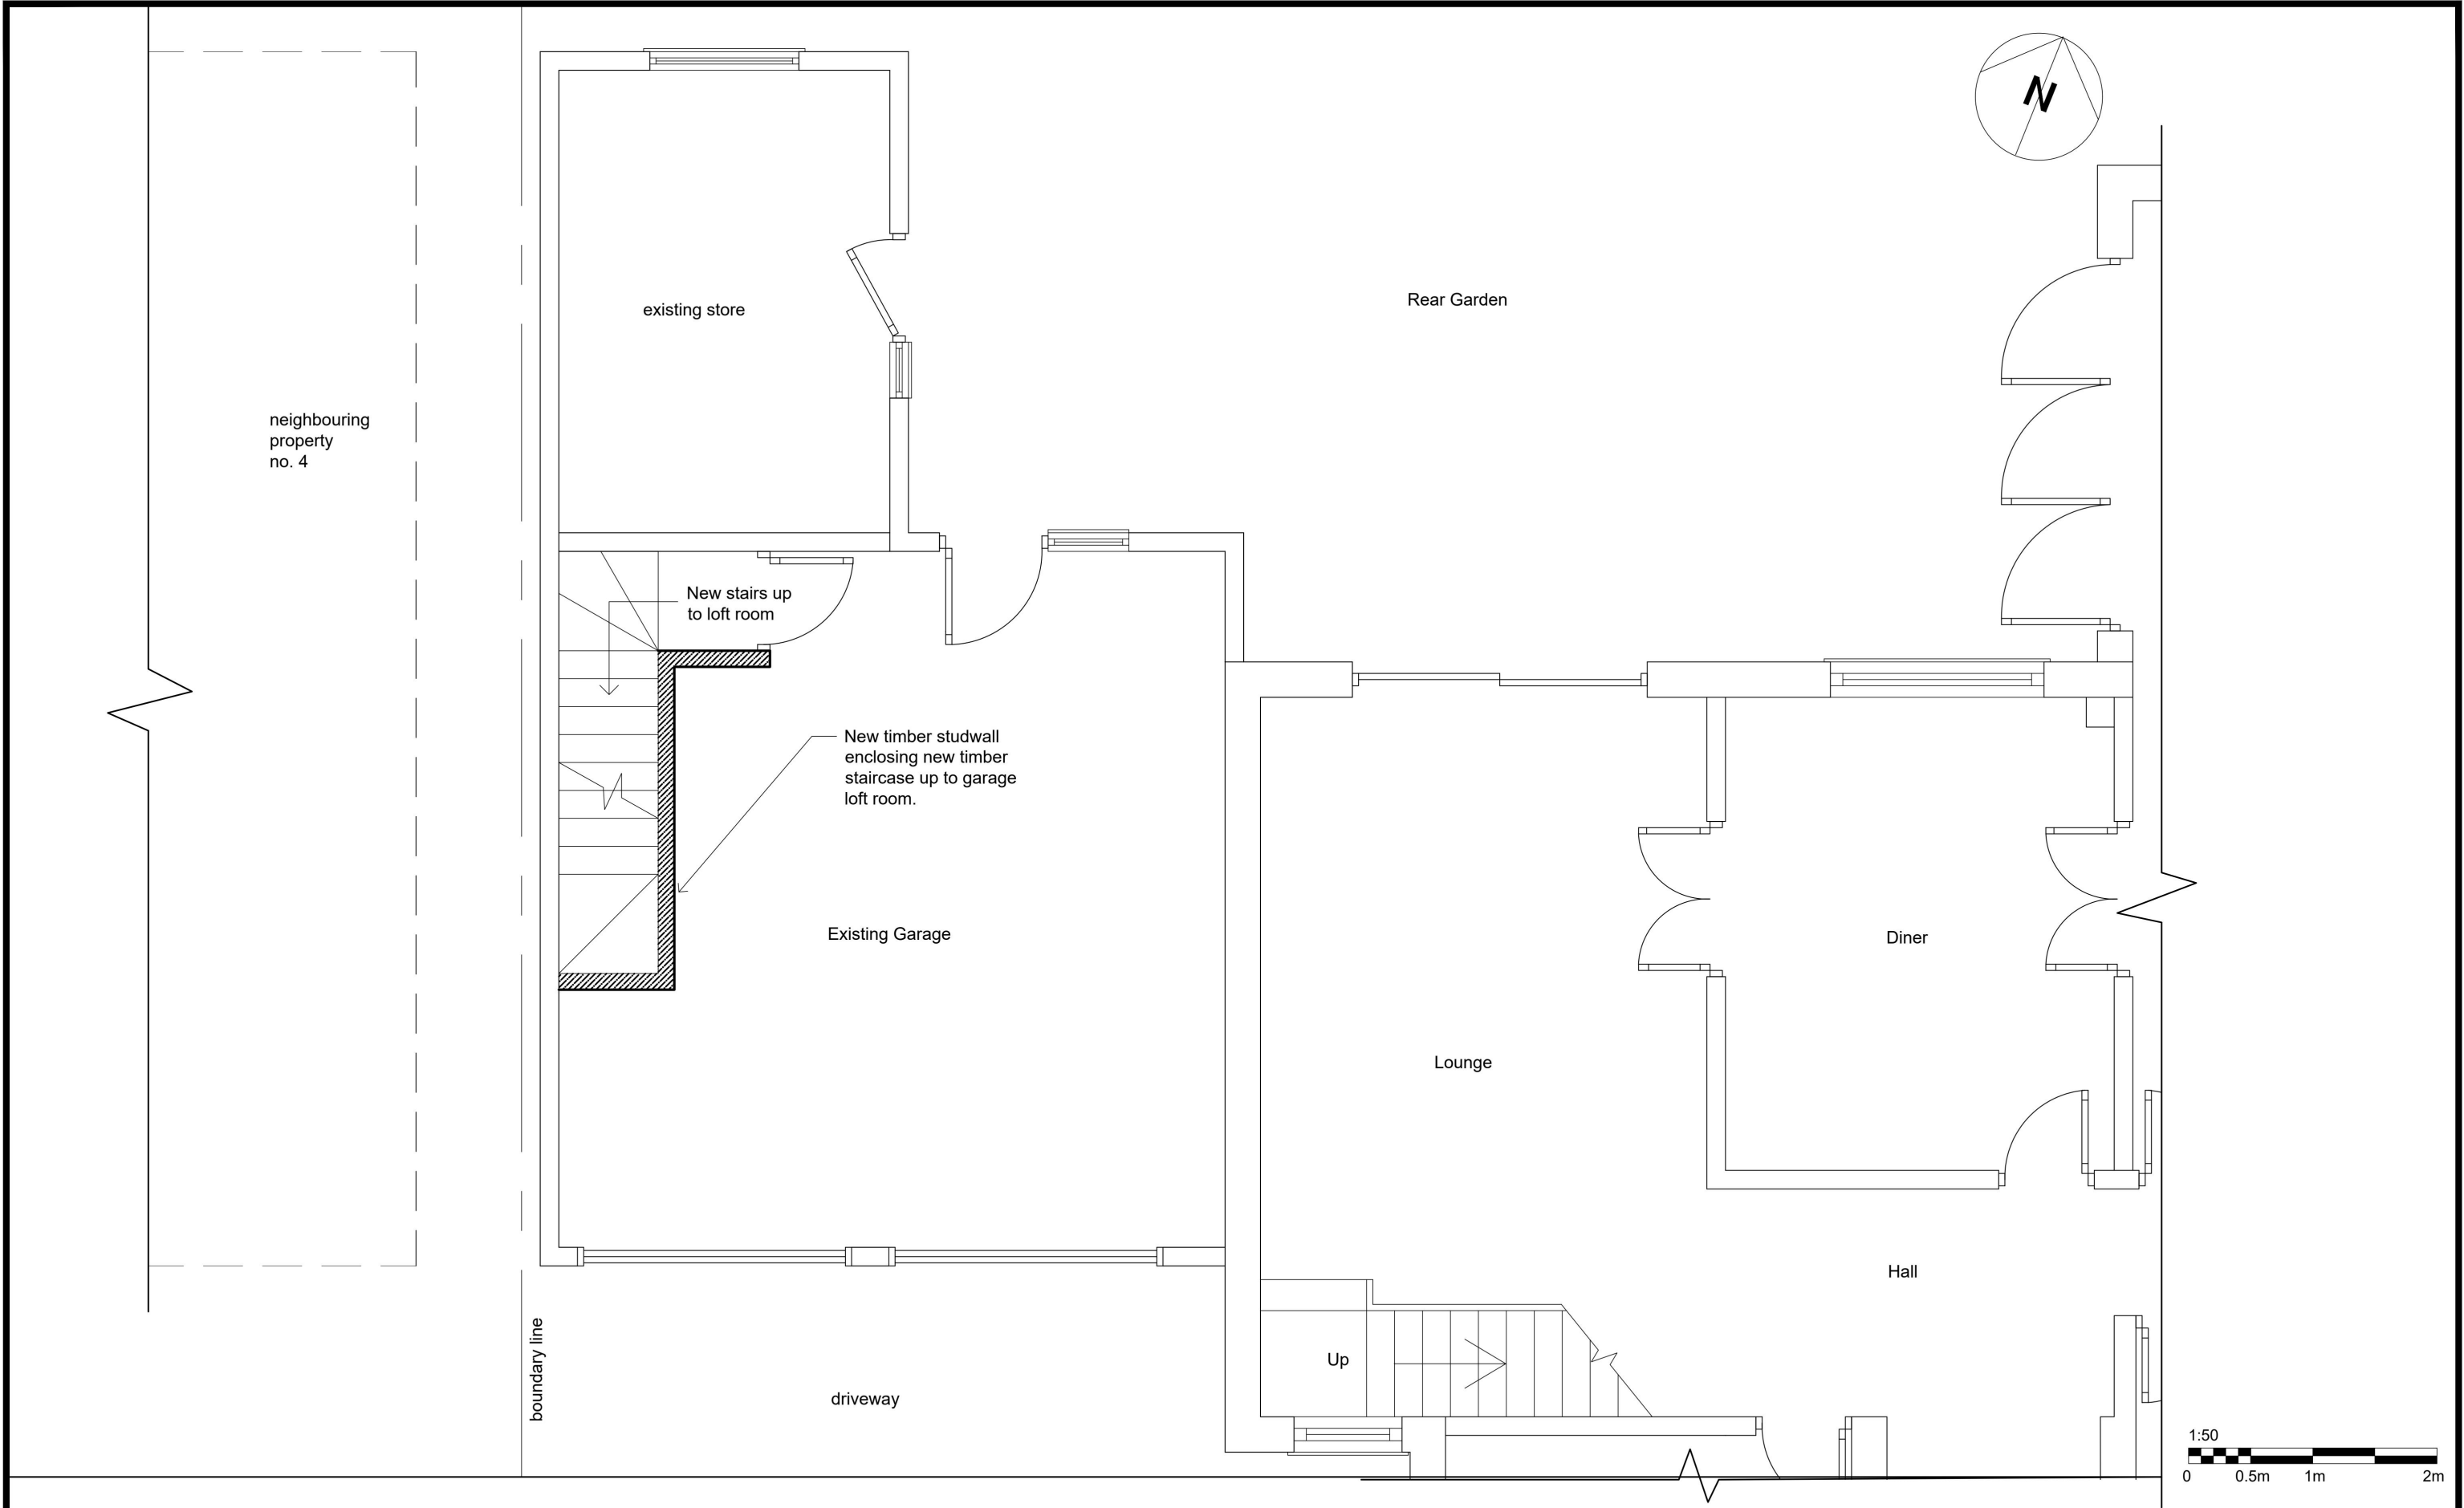

Notes. All dimensions are in millimetres unless stated otherwise. This drawing is to be read in conjunction with all other relevant information, specifications and schedules. All dimensions to be checked on site prior to commencing work and any discrepancies to be advised immediately.	FOR PLANNING APPROVAL ONLY	Title		Fine Line Designs		Drawn	Checked	Approved	
		PROPOSED GROUND FLOOR (PART) GARAGE PLAN		Architectural & Structural Design Services		JWM			
		Client		Tel: 07884133769 John.Monnoyer@outlook.com		Scale		Date	
		MR. G. DAY 2 BROCKTON CLOSE ROMFORD RM1 4EQ		COPYRIGHT NEITHER THIS DRAWING NOR ANY OF THE INFORMATION IT CONTAINS MAY BE COPIED OR COMMUNICATED TO THIRD PARTIES WITHOUT WRITTEN PERMISSION		1/50 @ A3		SEPT '24	
						Drawing Number		Rev	
				MON-0924-063		A			

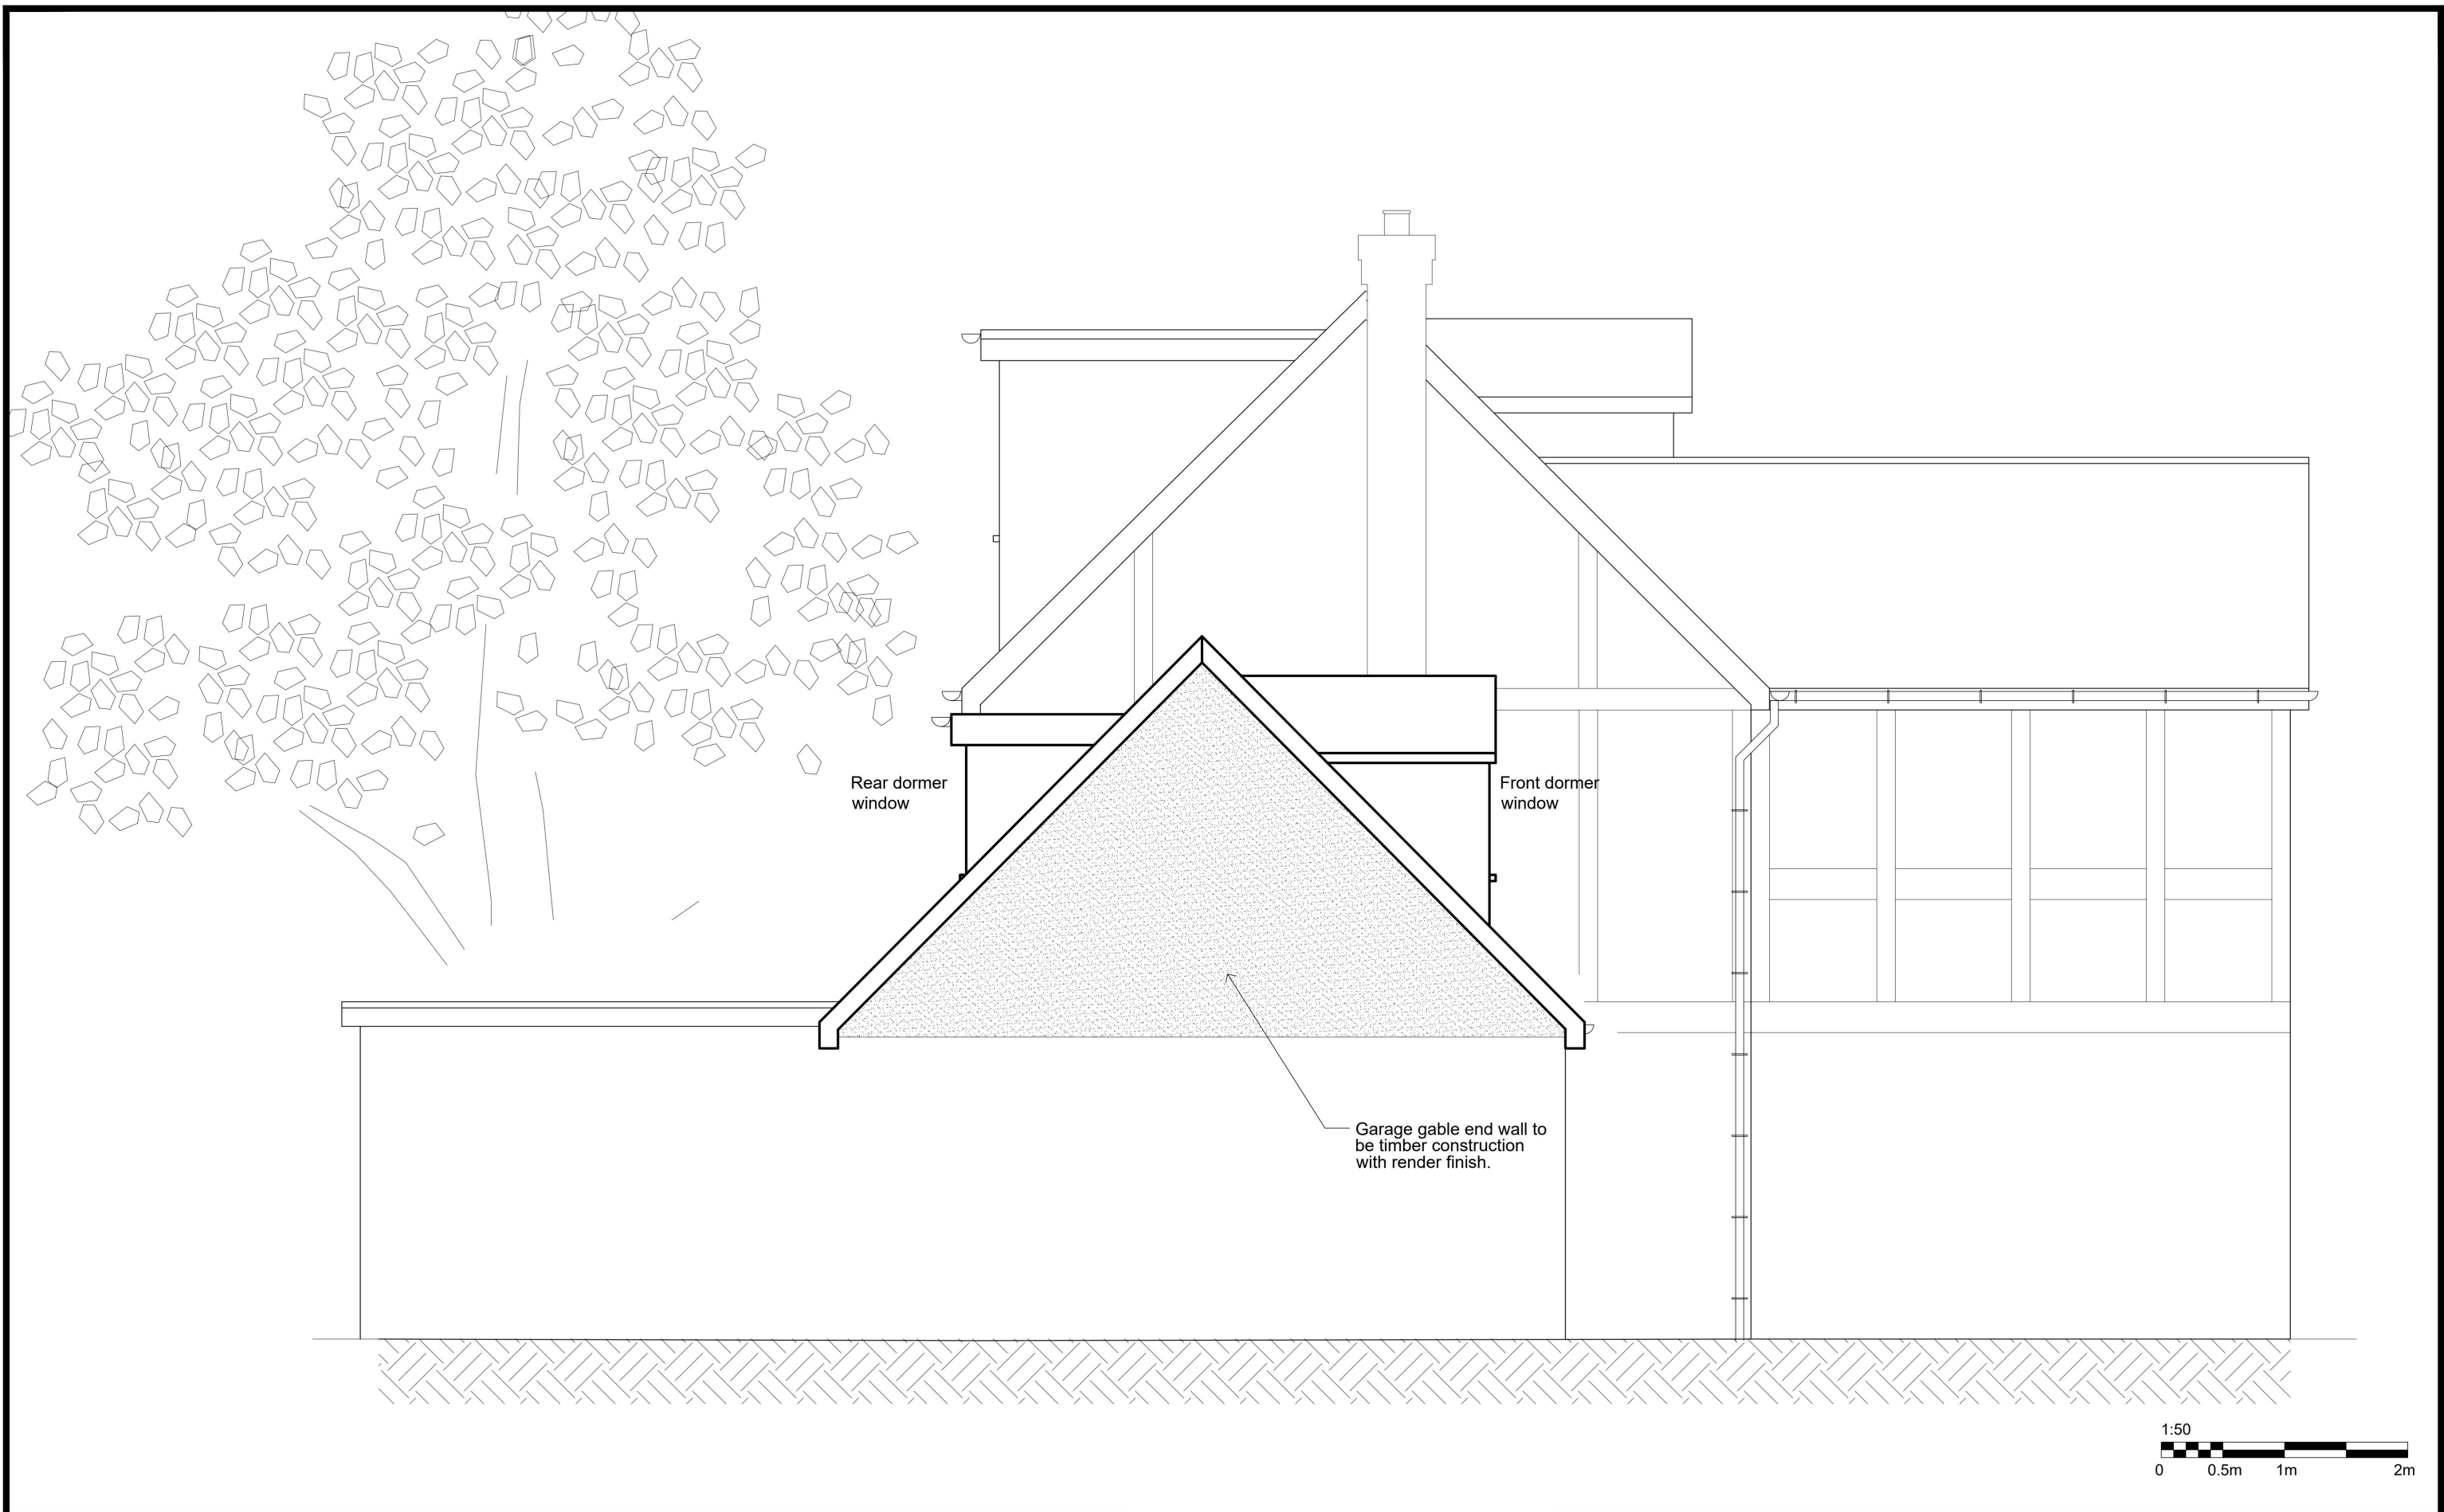

Notes. All dimensions are in millimetres unless stated otherwise. This drawing is to be read in conjunction with all other relevant information, specifications and schedules. All dimensions to be checked on site prior to commencing work and any discrepancies to be advised immediately.	FOR PLANNING APPROVAL ONLY	Title		Fine Line Designs		Drawn	Checked	Approved
		PROPOSED SIDE ELEVATION (LOOKING EAST)		Architectural & Structural Design Services		JWM		
		Client				Scale		Date
		MR. G. DAY 2 BROCKTON CLOSE ROMFORD RM1 4EQ		Tel: 07884133769 John.Monnoyer@outlook.com		1/50 @ A3		SEPT '24
						Drawing Number		Rev
				MON-0924-068		A		

 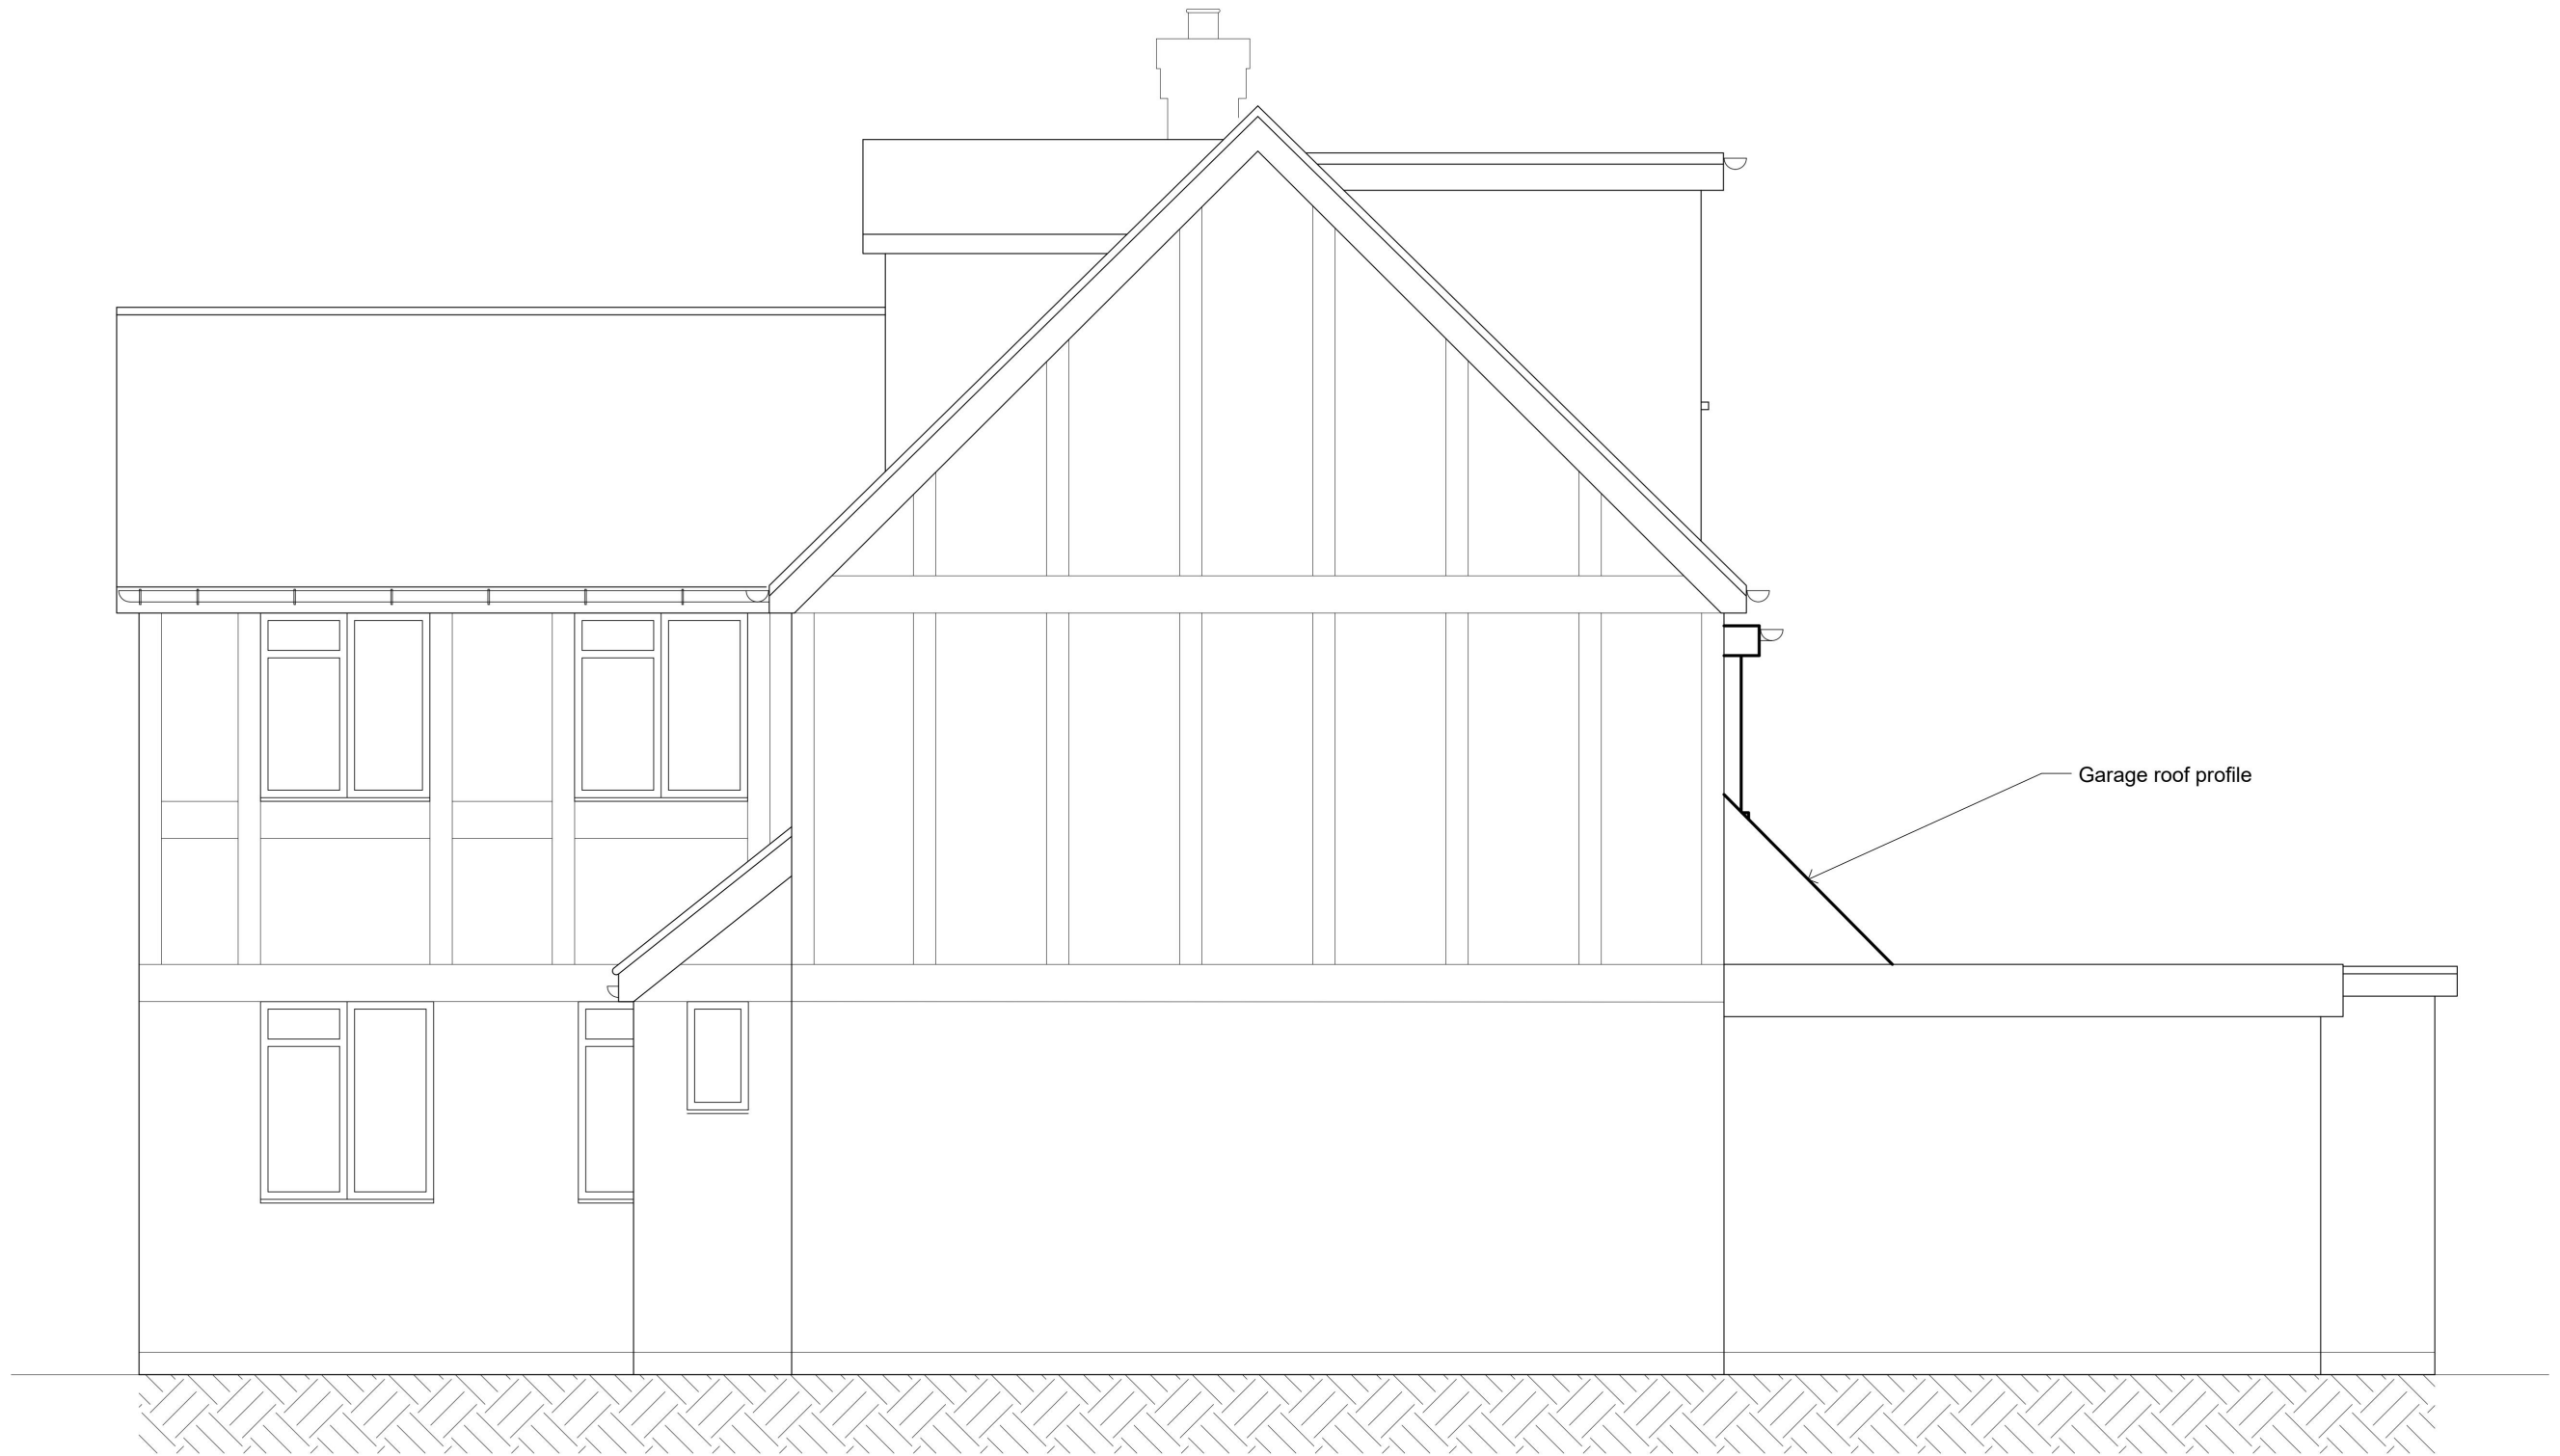

Notes.

All dimensions are in millimetres unless stated otherwise.

This drawing is to be read in conjunction with all other relevant information, specifications and schedules.

All dimensions to be checked on site prior to commencing work and any discrepancies to be advised immediately.

FOR PLANNING
APPROVAL ONLY

Title

PROPOSED SIDE ELEVATION
(LOOKING WEST)

Client

MR. G. DAY
2 BROCKTON CLOSE
ROMFORD RM1 4EQ

Fine Line Designs

Architectural & Structural Design Services

Tel: 07884133769
John.Monnoyer@outlook.com

COPYRIGHT
NEITHER THIS DRAWING NOR ANY
OF THE INFORMATION IT CONTAINS
MAY BE COPIED OR COMMUNICATED
TO THIRD PARTIES WITHOUT
WRITTEN PERMISSION

Drawn

JWM

Checked

Approved

Scale

1/50 @ A3

Date


SEPT '24

Drawing Number


MON-0924-069

Rev


A

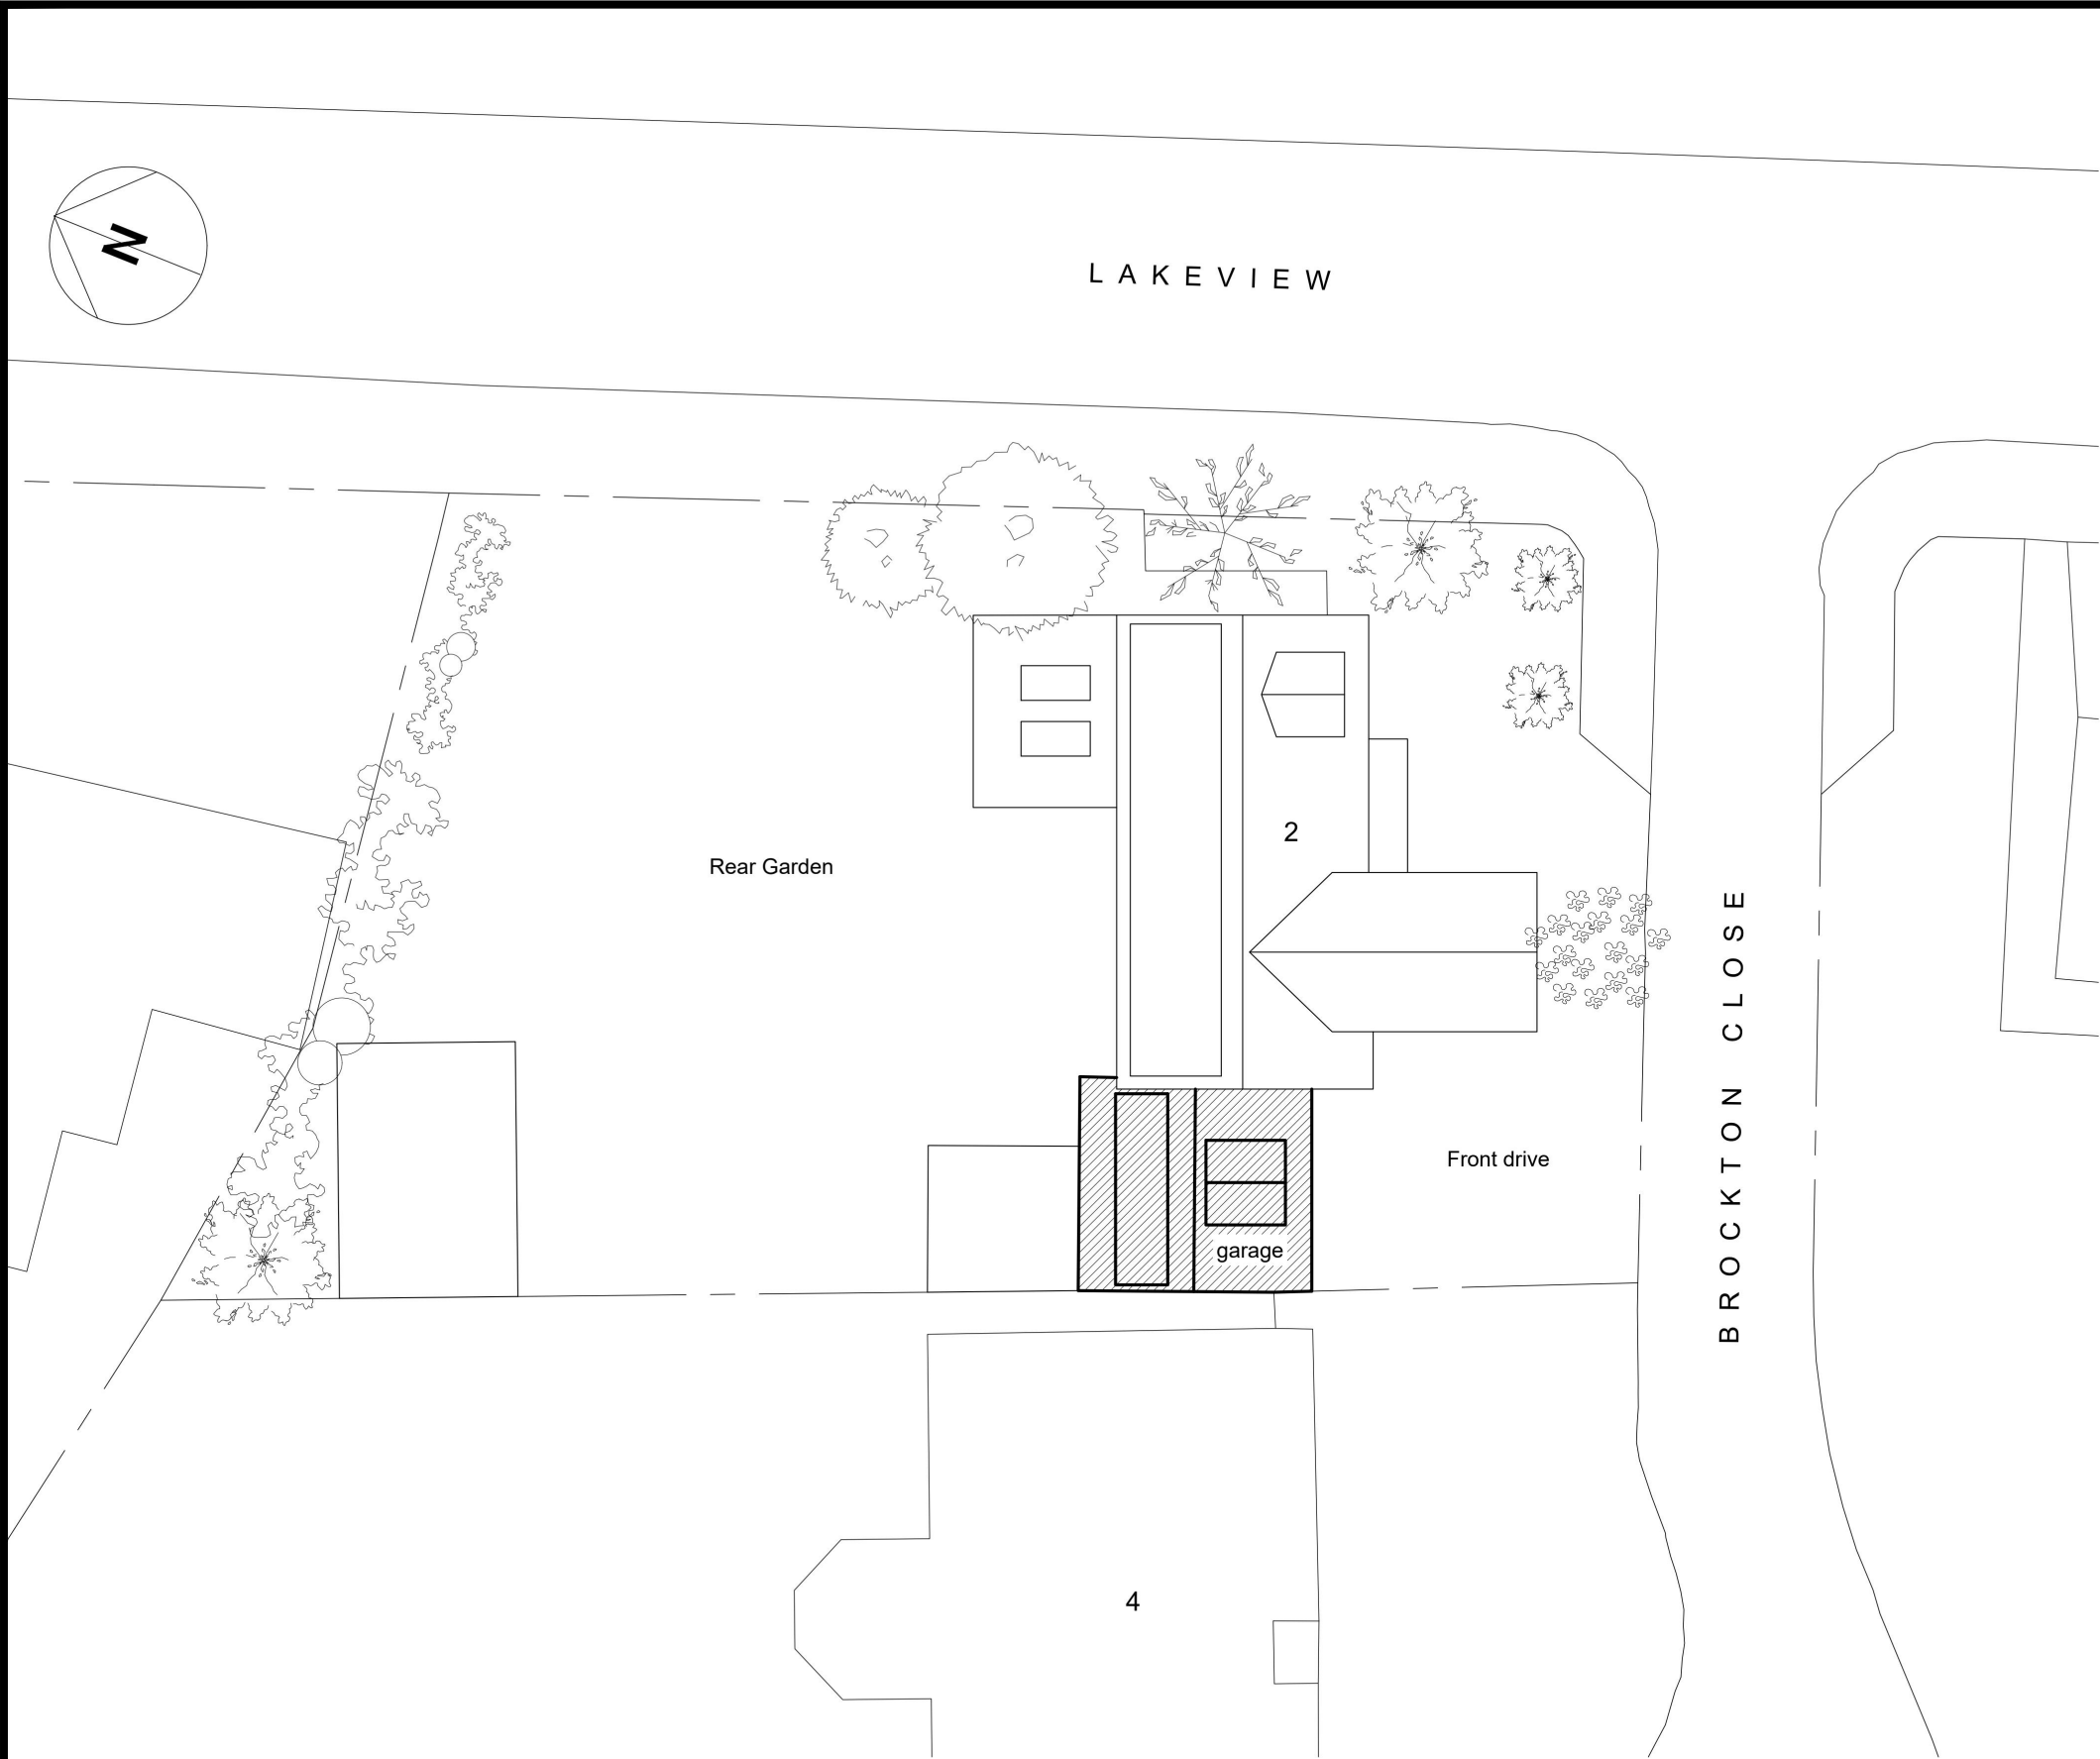

BLOCK SITE PLAN (1:200)

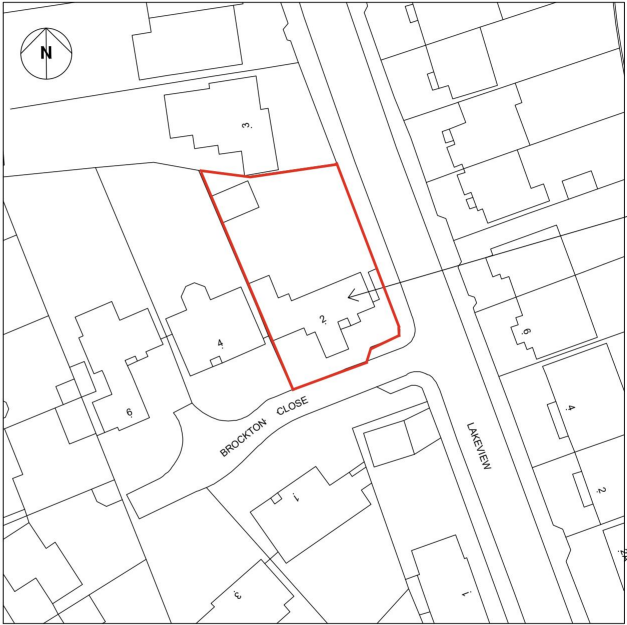

LOCATION PLAN (1:1250)

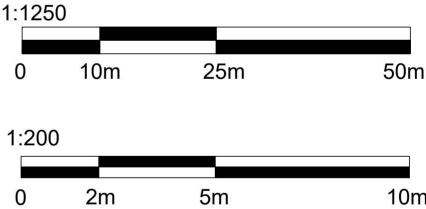

Notes.

All dimensions are in millimetres unless stated otherwise.

This drawing is to be read in conjunction with all other relevant information, specifications and schedules.

All dimensions to be checked on site prior to commencing work and any discrepancies to be advised immediately.

FOR PLANNING APPROVAL ONLY

Title

LOCATION PLAN & PROPOSED BLOCK SITE PLAN

Client

MR. G. DAY
2 BROCKTON CLOSE
ROMFORD RM1 4EQ


Fine Line Designs

Architectural & Structural Design Services

Tel: 07884133769
John.Monnoyer@outlook.com

COPYRIGHT
NEITHER THIS DRAWING NOR ANY OF THE INFORMATION IT CONTAINS MAY BE COPIED OR COMMUNICATED TO THIRD PARTIES WITHOUT WRITTEN PERMISSION

Drawn	JWM	Checked	Approved
Scale	AS SHOWN		Date
Drawing Number	MON-0924-060		Rev
			A

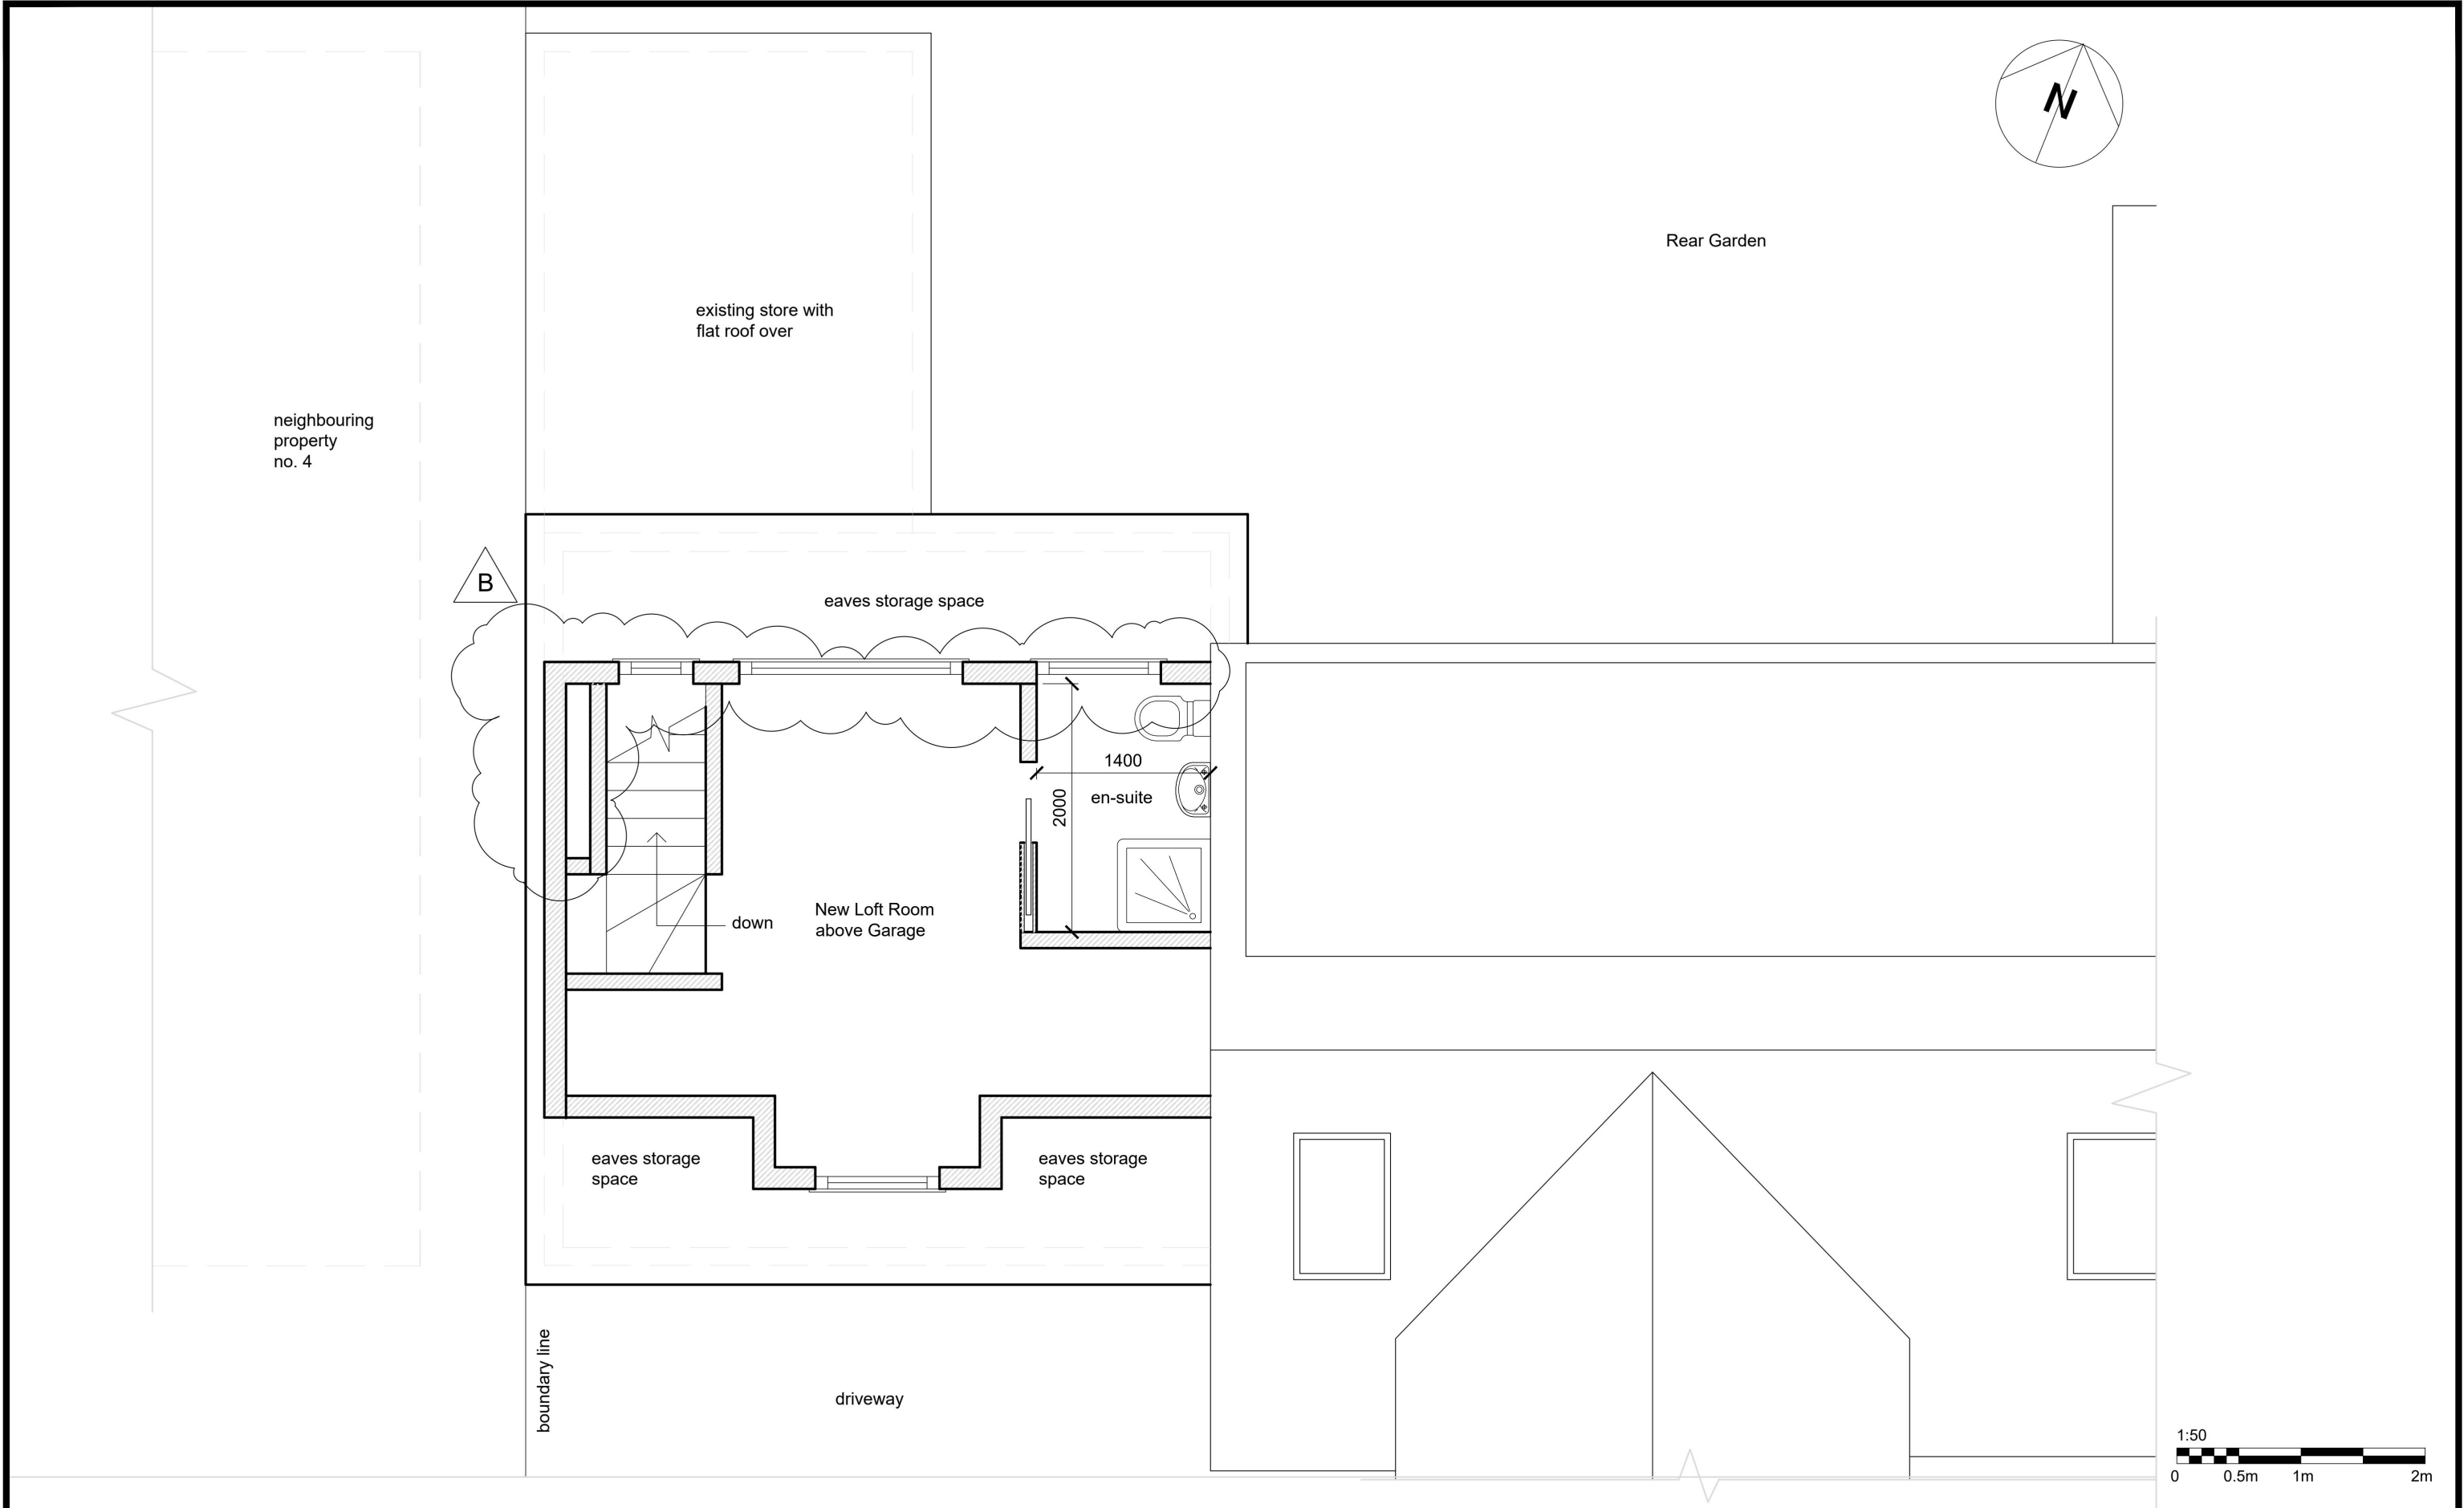

Notes.

All dimensions are in millimetres unless stated otherwise.

This drawing is to be read in conjunction with all other relevant information, specifications and schedules.

All dimensions to be checked on site prior to commencing work and any discrepancies to be advised immediately.

FOR PLANNING APPROVAL ONLY

Title

PROPOSED LOFT FLOOR PLAN ABOVE GARAGE

Client

MR. G. DAY
2 BROCKTON CLOSE
ROMFORD RM1 4EQ

Fine Line Designs
Architectural & Structural Design Services

Tel: 07884133769
John.Monnoyer@outlook.com

COPYRIGHT
NEITHER THIS DRAWING NOR ANY OF THE INFORMATION IT CONTAINS MAY BE COPIED OR COMMUNICATED TO THIRD PARTIES WITHOUT WRITTEN PERMISSION

Drawn	JWM	Checked	Approved
Scale	1/50 @ A3	Date	OCT '24
Drawing Number	MON-0924-064	Rev	B



Notes.

All dimensions are in millimetres unless stated otherwise.

This drawing is to be read in conjunction with all other relevant information, specifications and schedules.

All dimensions to be checked on site prior to commencing work and any discrepancies to be advised immediately.

FOR PLANNING APPROVAL ONLY

Title

PROPOSED REAR ELEVATION

Client


MR. G. DAY
2 BROCKTON CLOSE
ROMFORD RM1 4EQ

Fine Line Designs
Architectural & Structural Design Services

Tel: 07884133769
John.Monnoyer@outlook.com

COPYRIGHT
NEITHER THIS DRAWING NOR ANY OF THE INFORMATION IT CONTAINS MAY BE COPIED OR COMMUNICATED TO THIRD PARTIES WITHOUT WRITTEN PERMISSION

Drawn	Checked	Approved
JWM		
Scale	Date	
1/50 @ A3	OCT '24	
Drawing Number	Rev	
MON-0924-067	B	

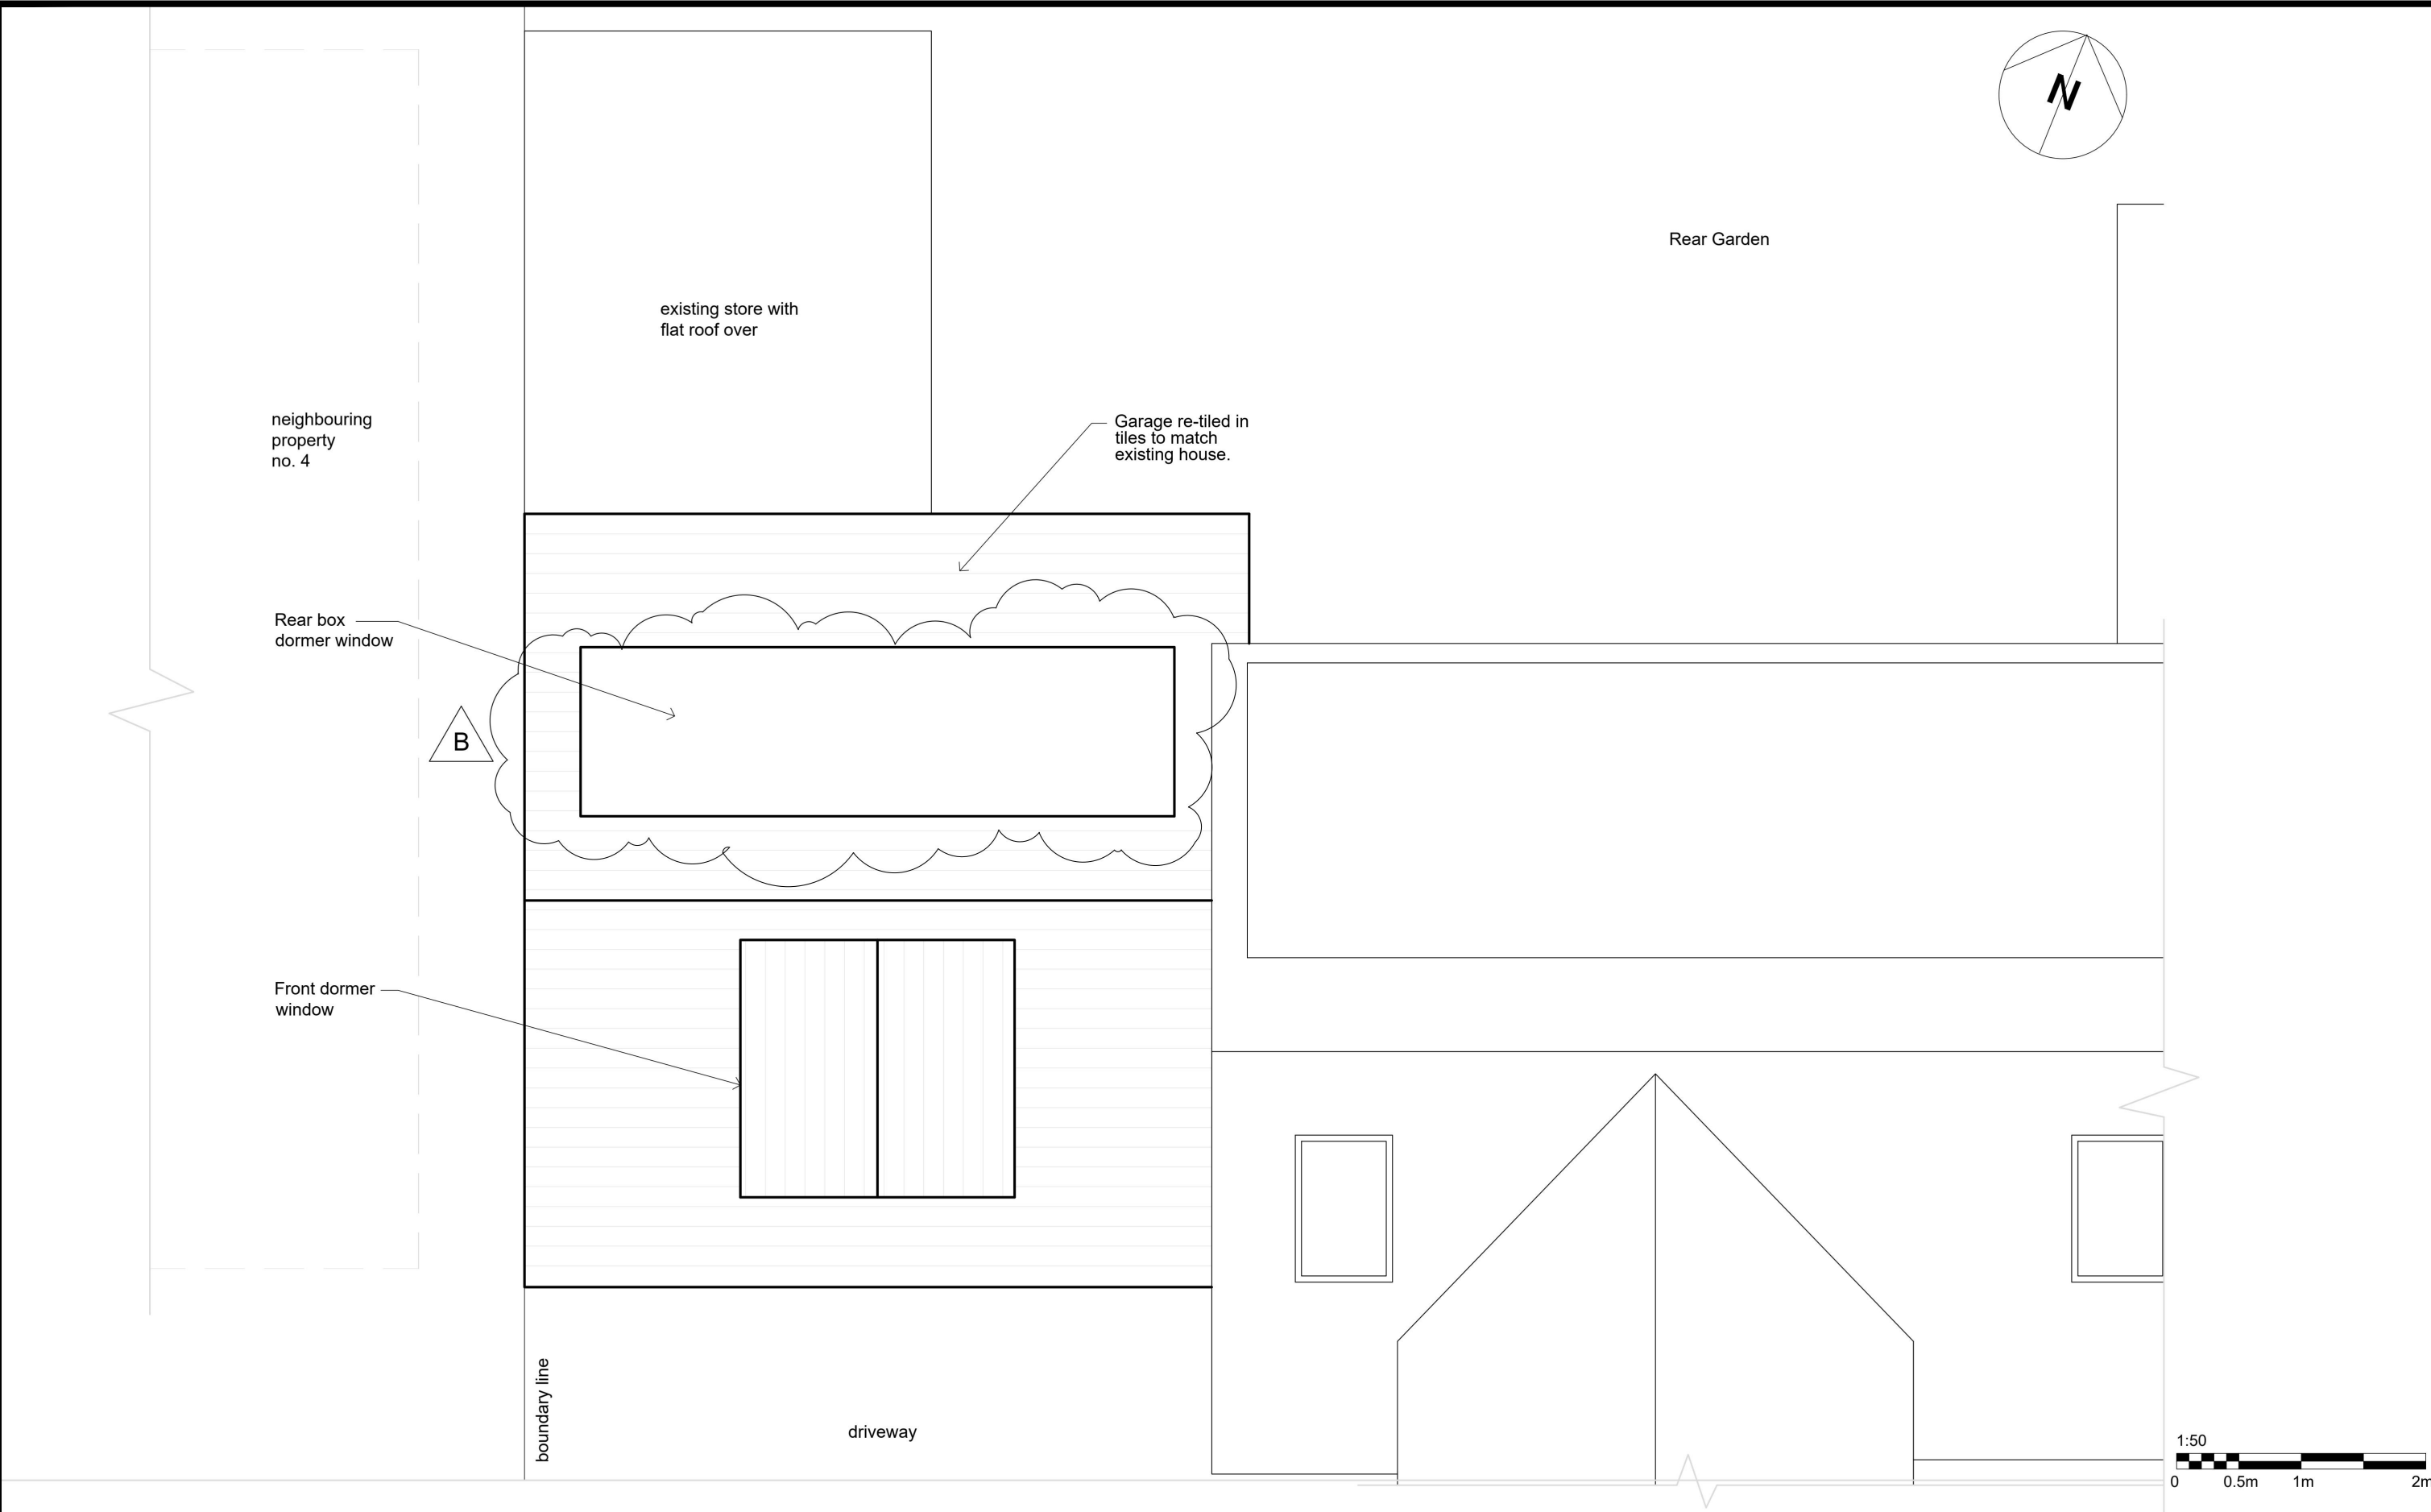

Notes.

All dimensions are in millimetres unless stated otherwise.

This drawing is to be read in conjunction with all other relevant information, specifications and schedules.

All dimensions to be checked on site prior to commencing work and any discrepancies to be advised immediately.

FOR PLANNING APPROVAL ONLY

Title

PROPOSED ROOF PLAN ABOVE GARAGE

Client

MR. G. DAY
2 BROCKTON CLOSE
ROMFORD RM1 4EQ

Fine Line Designs
Architectural & Structural Design Services

Tel: 07884133769
John.Monnoyer@outlook.com

COPYRIGHT
NEITHER THIS DRAWING NOR ANY OF THE INFORMATION IT CONTAINS MAY BE COPIED OR COMMUNICATED TO THIRD PARTIES WITHOUT WRITTEN PERMISSION

Drawn	JWM	Checked	Approved
Scale	1/50 @ A3	Date	OCT '24
Drawing Number	MON-0924-065	Rev	B