



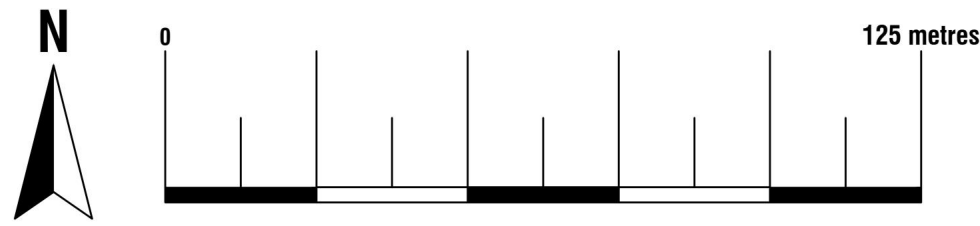


Location Plan
Scale 1:1250
© Crown Copyright and database rights 2024
OS 100047474

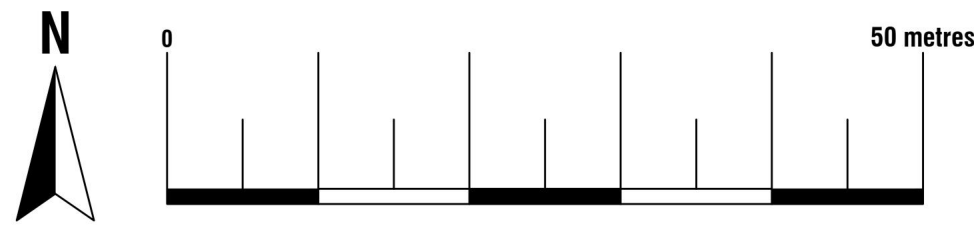

Existing Block Plan
Scale 1:500
© Crown Copyright and database rights 2024
OS 100047474







Proposed Block Plan
Scale 1:500
© Crown Copyright and database rights 2024
OS 100047474




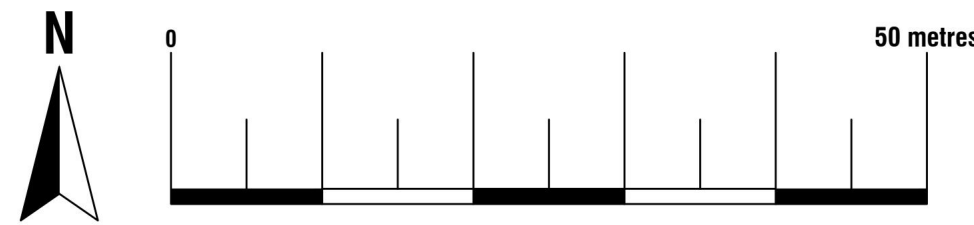





ArkiPlan Architectural Ltd • Enquiries@ArkiPlan.co.uk
Lytchett House, 13 Freeland Park, Wareham Road, Poole, Dorset, BH16 6FA

Site	19 Norman Close, Romford RM5 3EJ	Date	10.09.2024		
		Sheet	24-1480	D01	REV 2
		Job	New Extension		
		Scale	1:500, 1:1250 @A1, 1:1000, 1:2500 @A3		
Title Number	NGL80820	Title	As Shown		

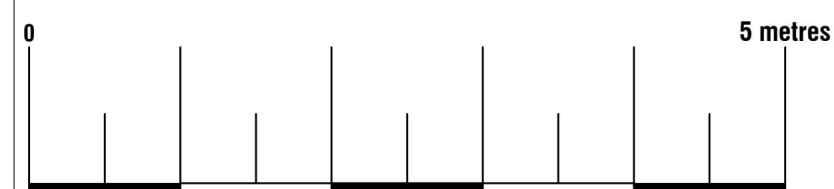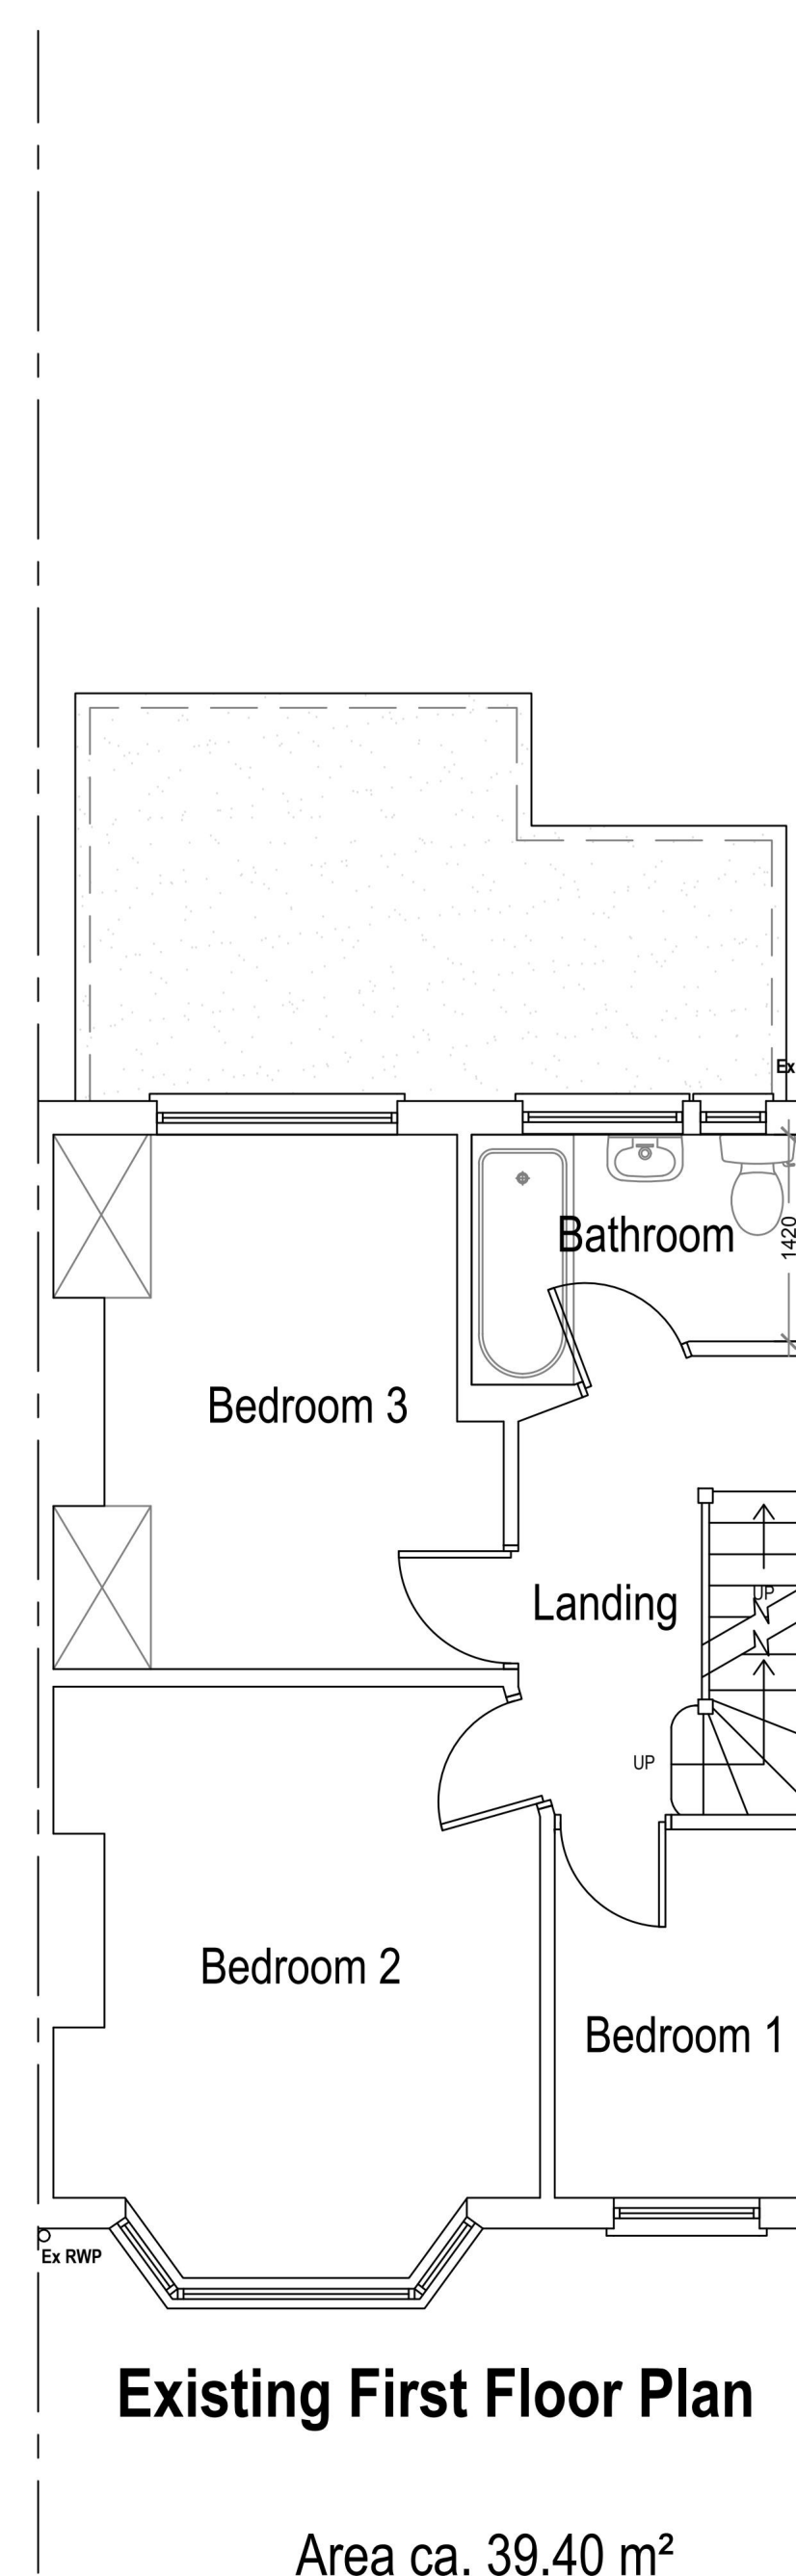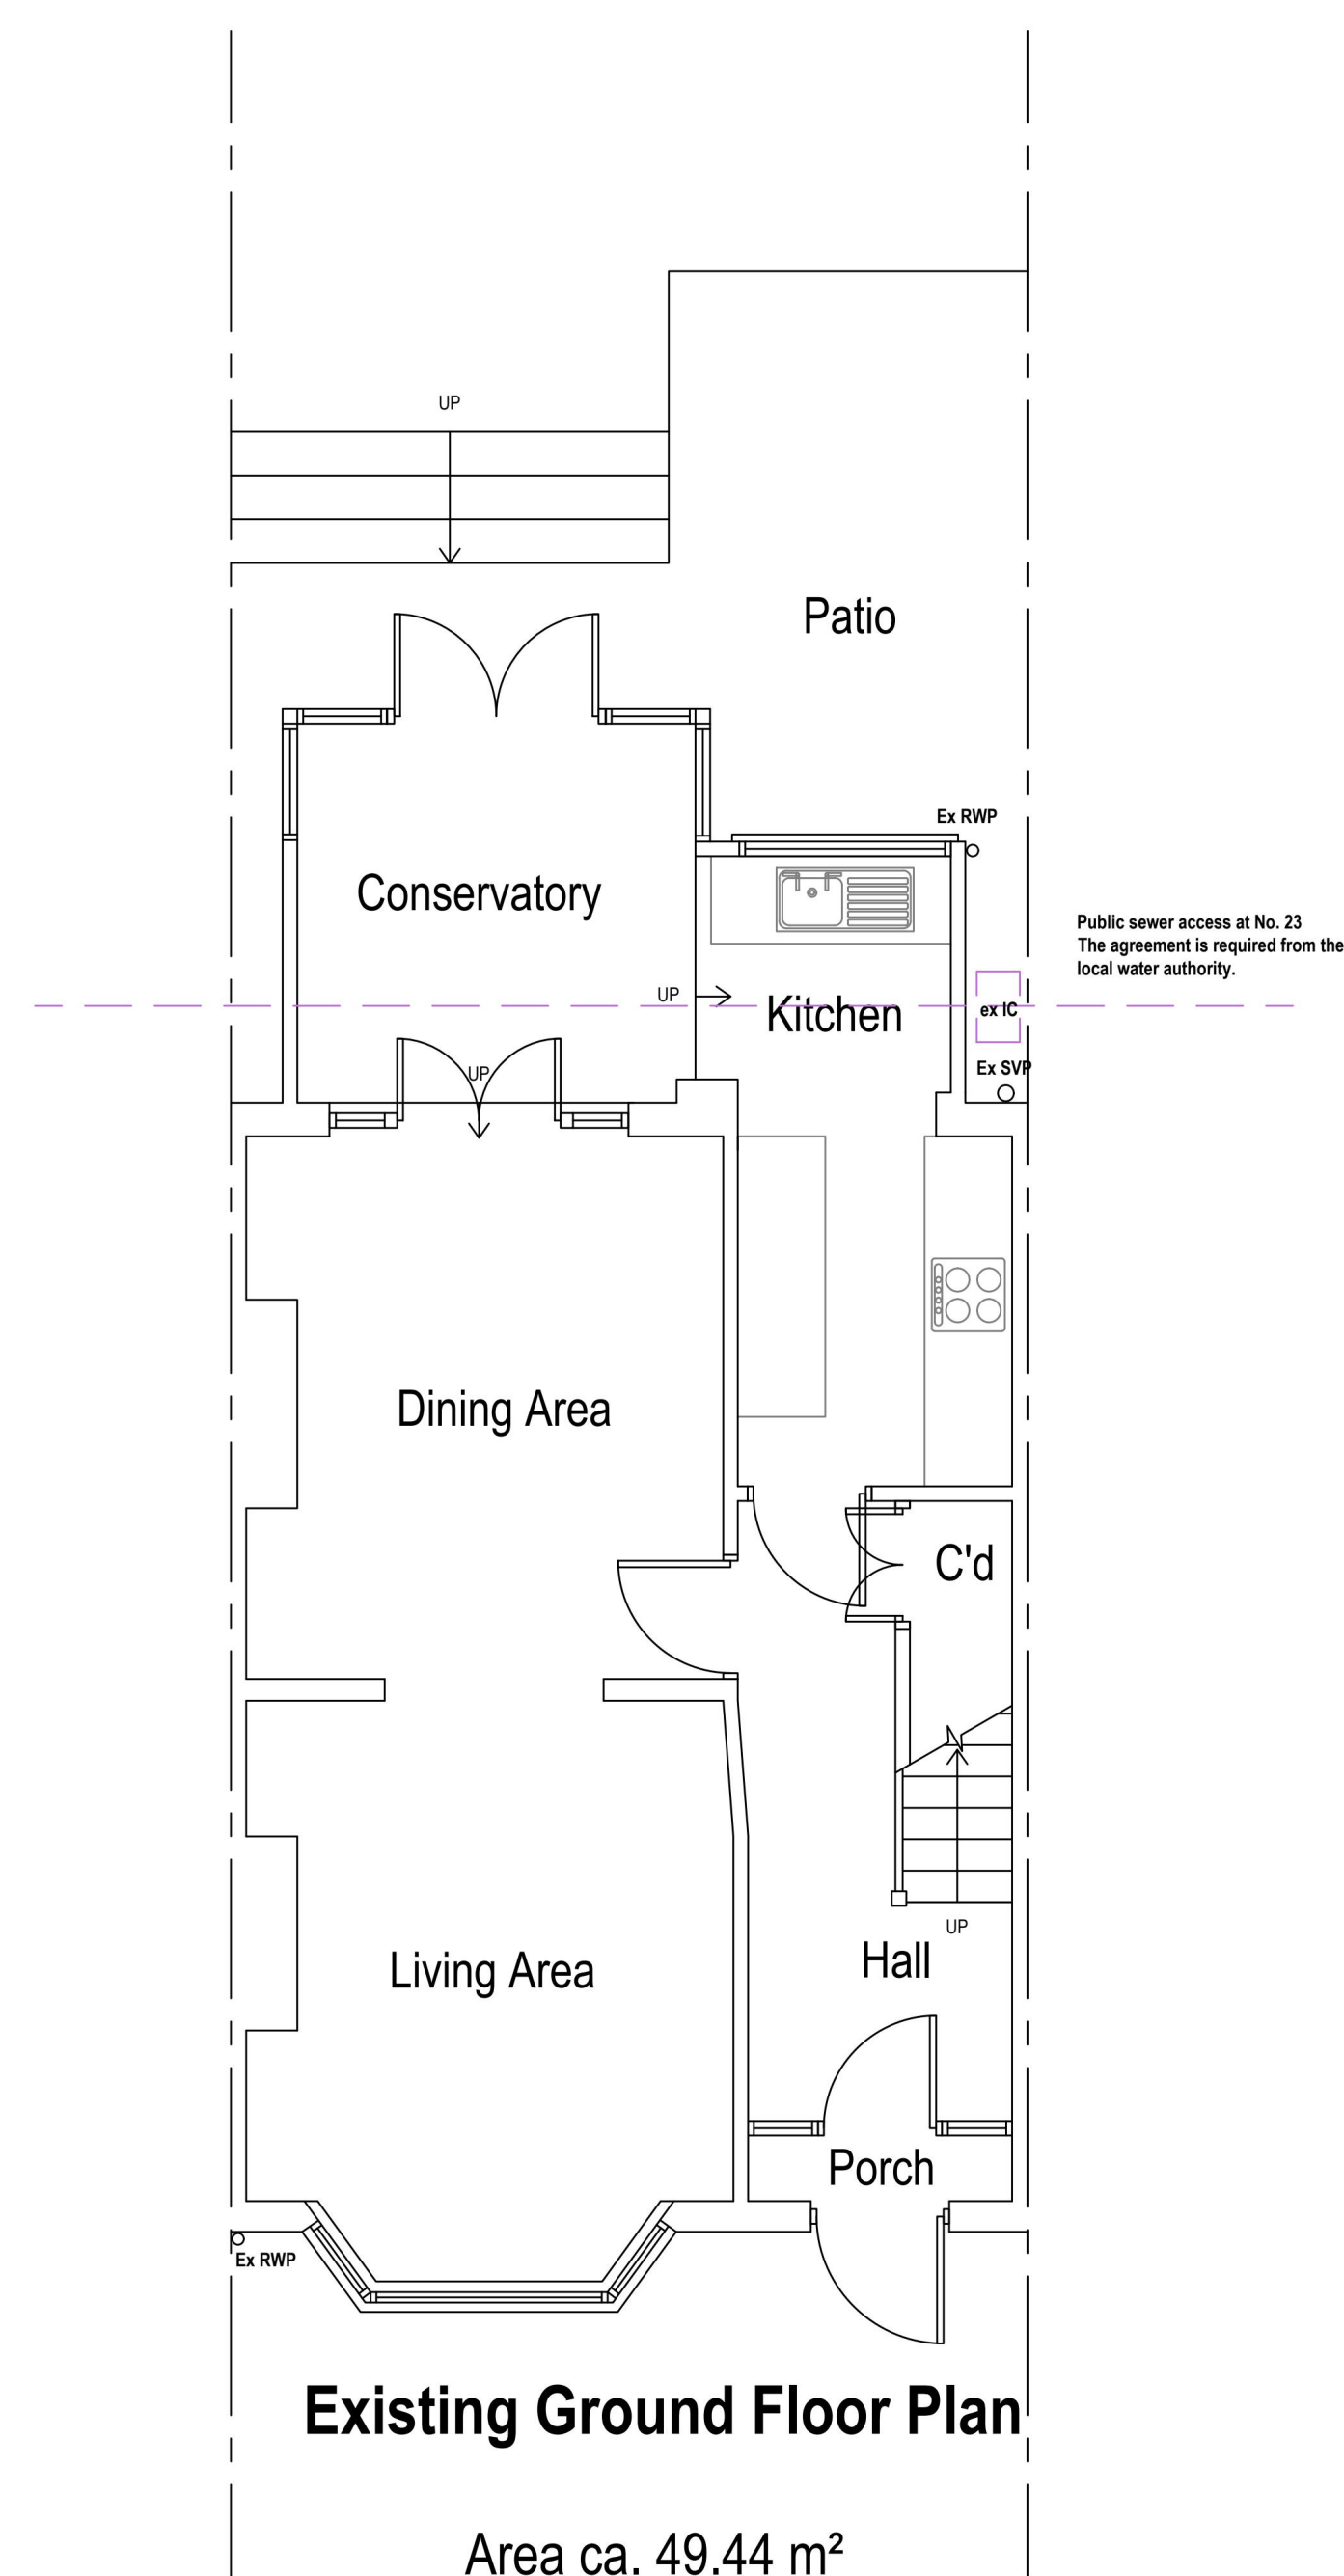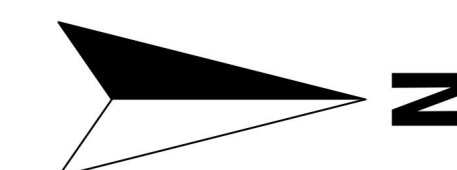


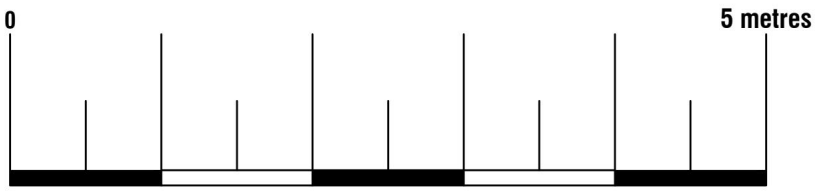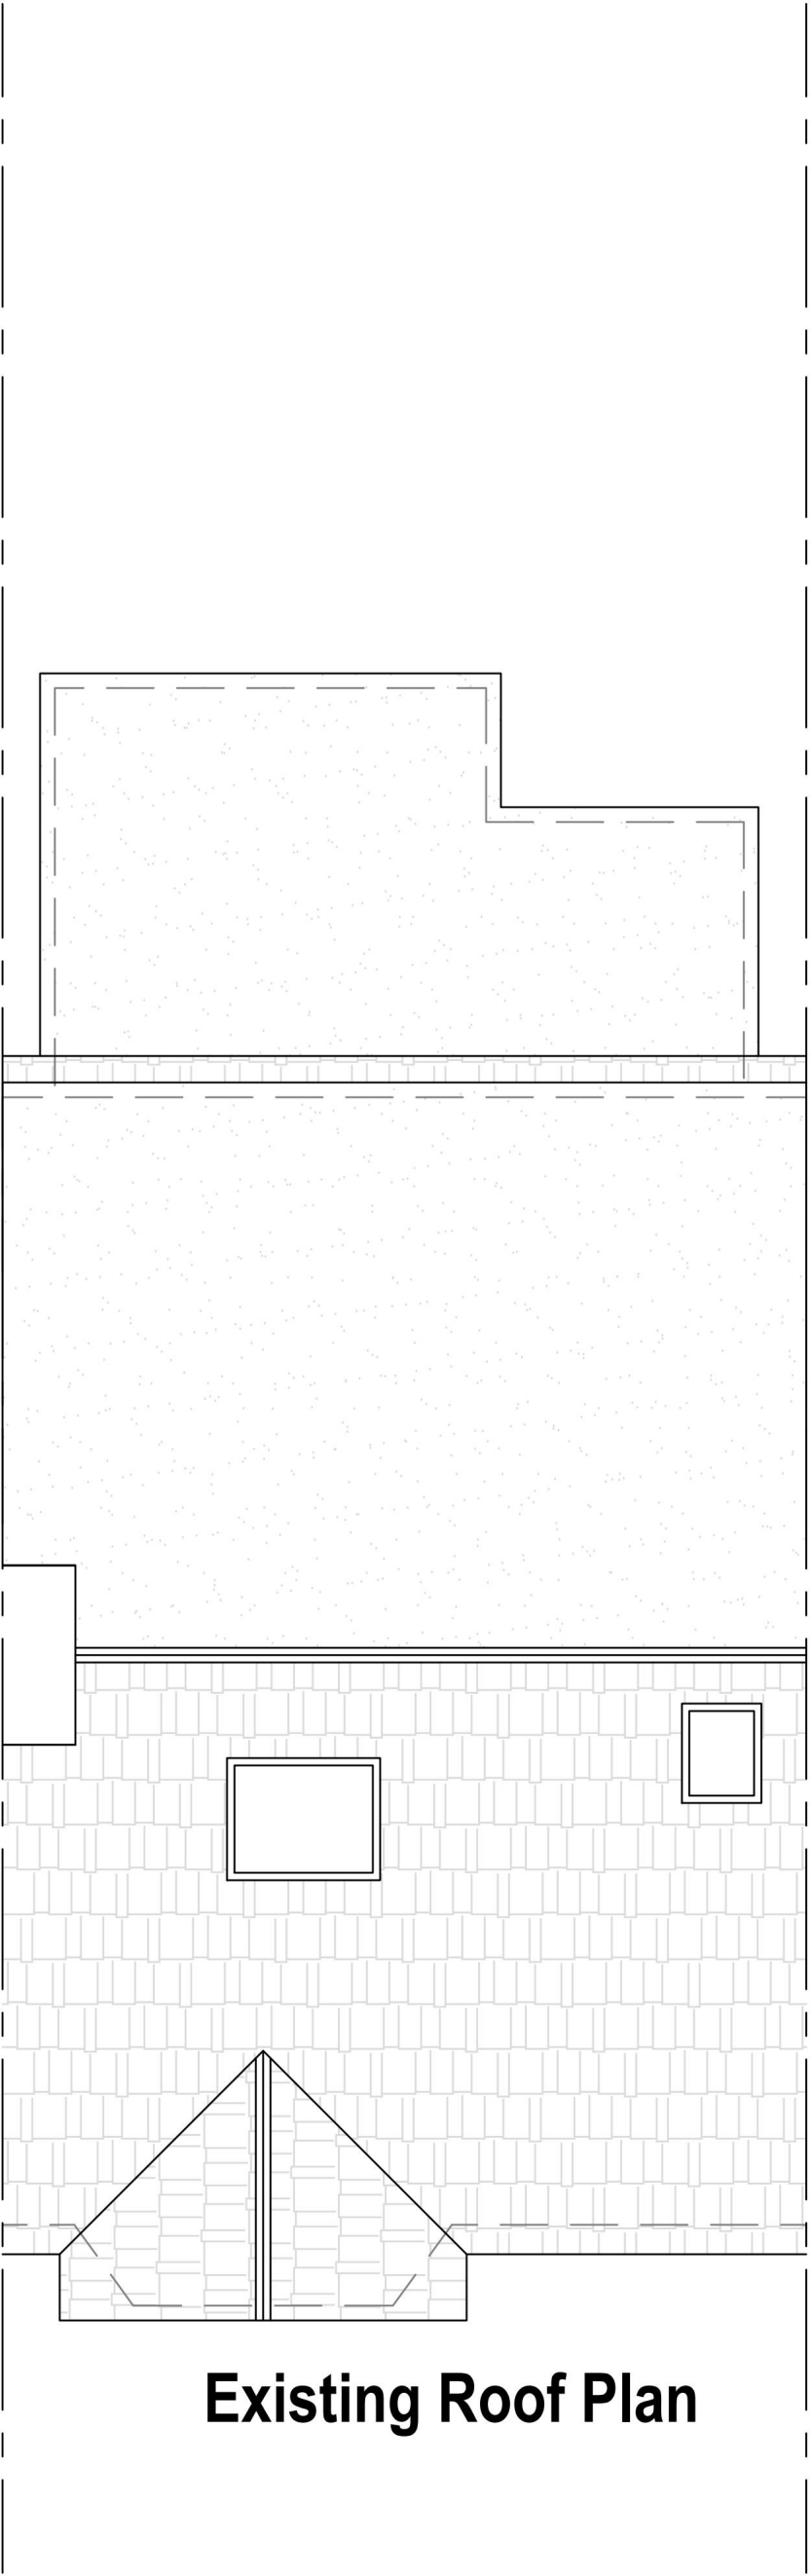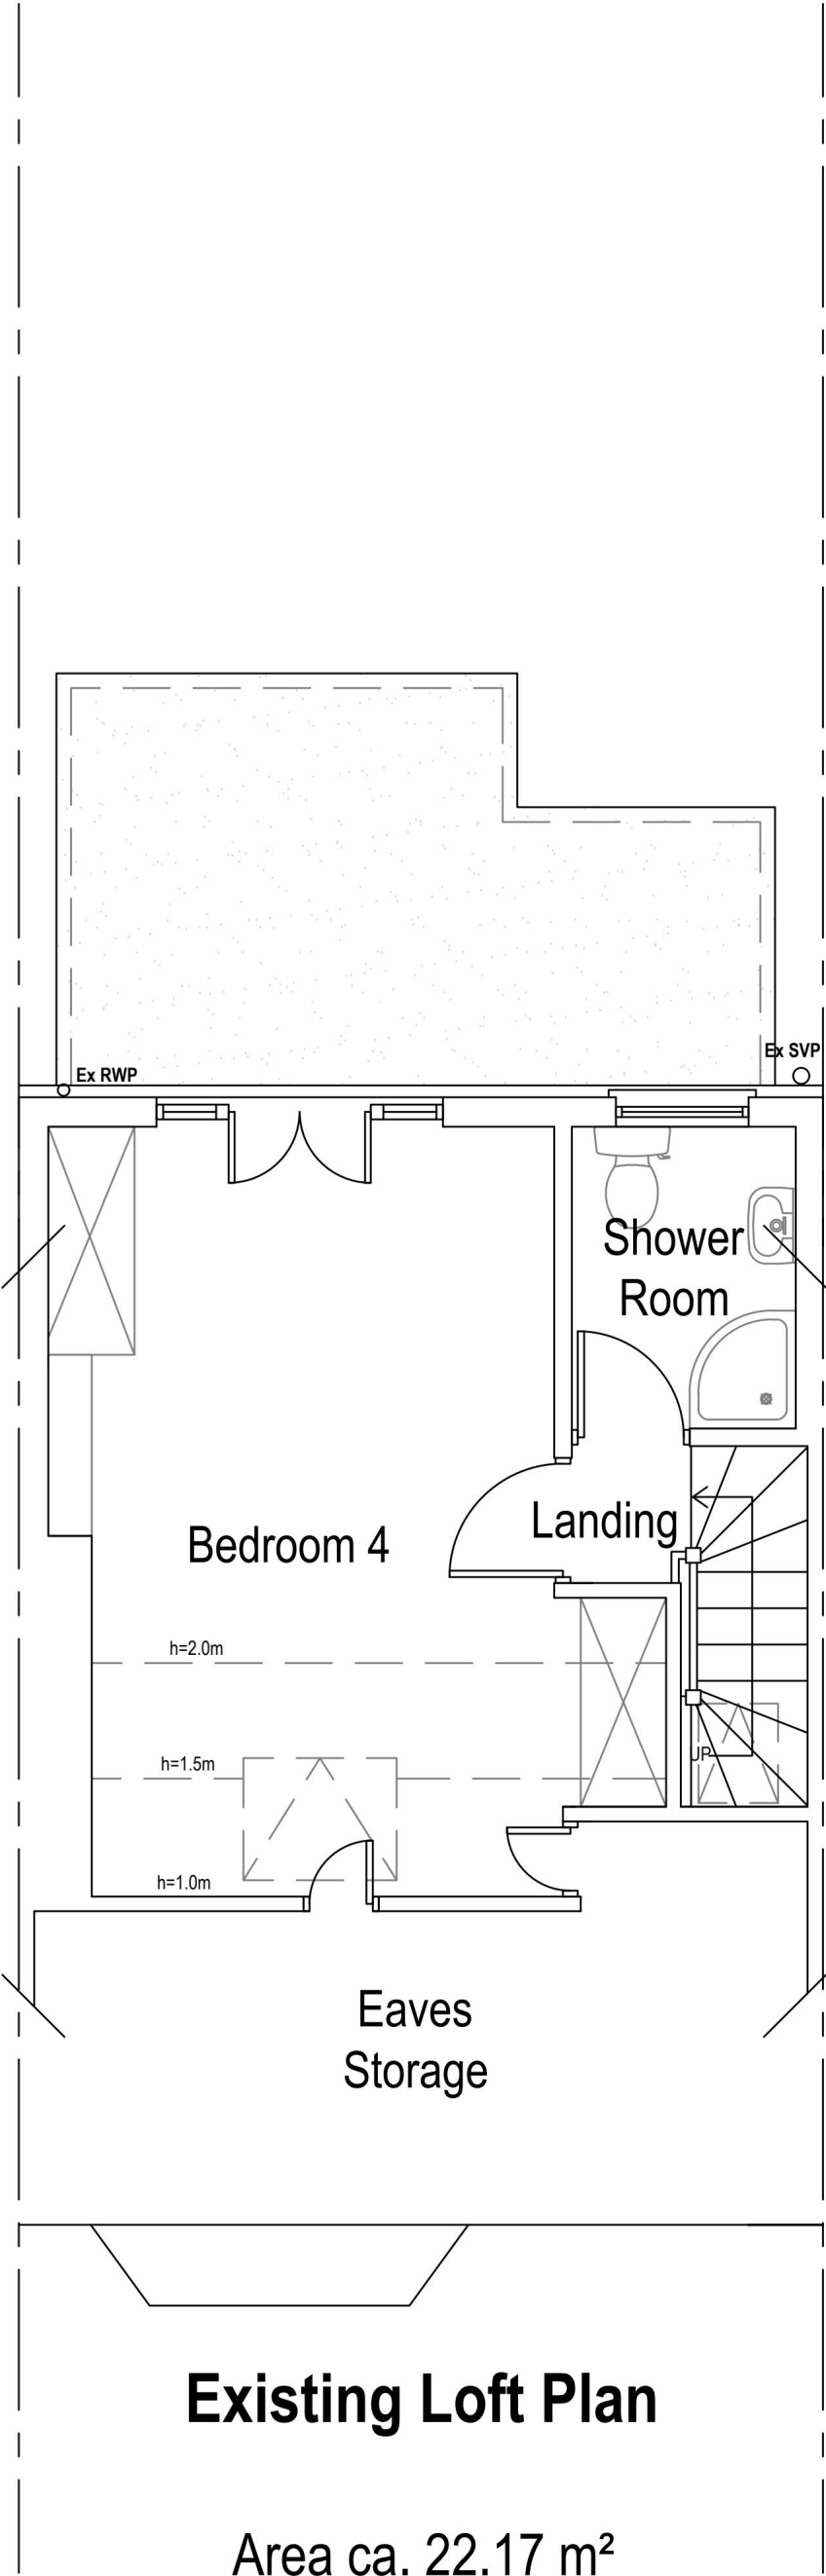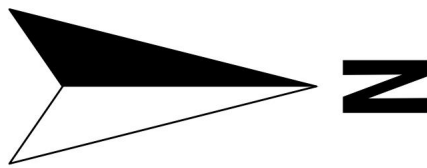


Arkiplan ArkiPlan Architectural Ltd • Enquiries@ArkiPlan.co.uk Lytchett House, 13 Freeland Park, Wareham Road, Poole, Dorset, BH16 6FA				
Site	19 Norman Close, Romford RM5 3EJ	Date	10.09.2024	
		Sheet	24-1480	D04 REV 2
		Job	New Extension	
Title Number	NGL80820	Scale	1:50 @A1, 1:100 @A3	
		Title	As Shown	

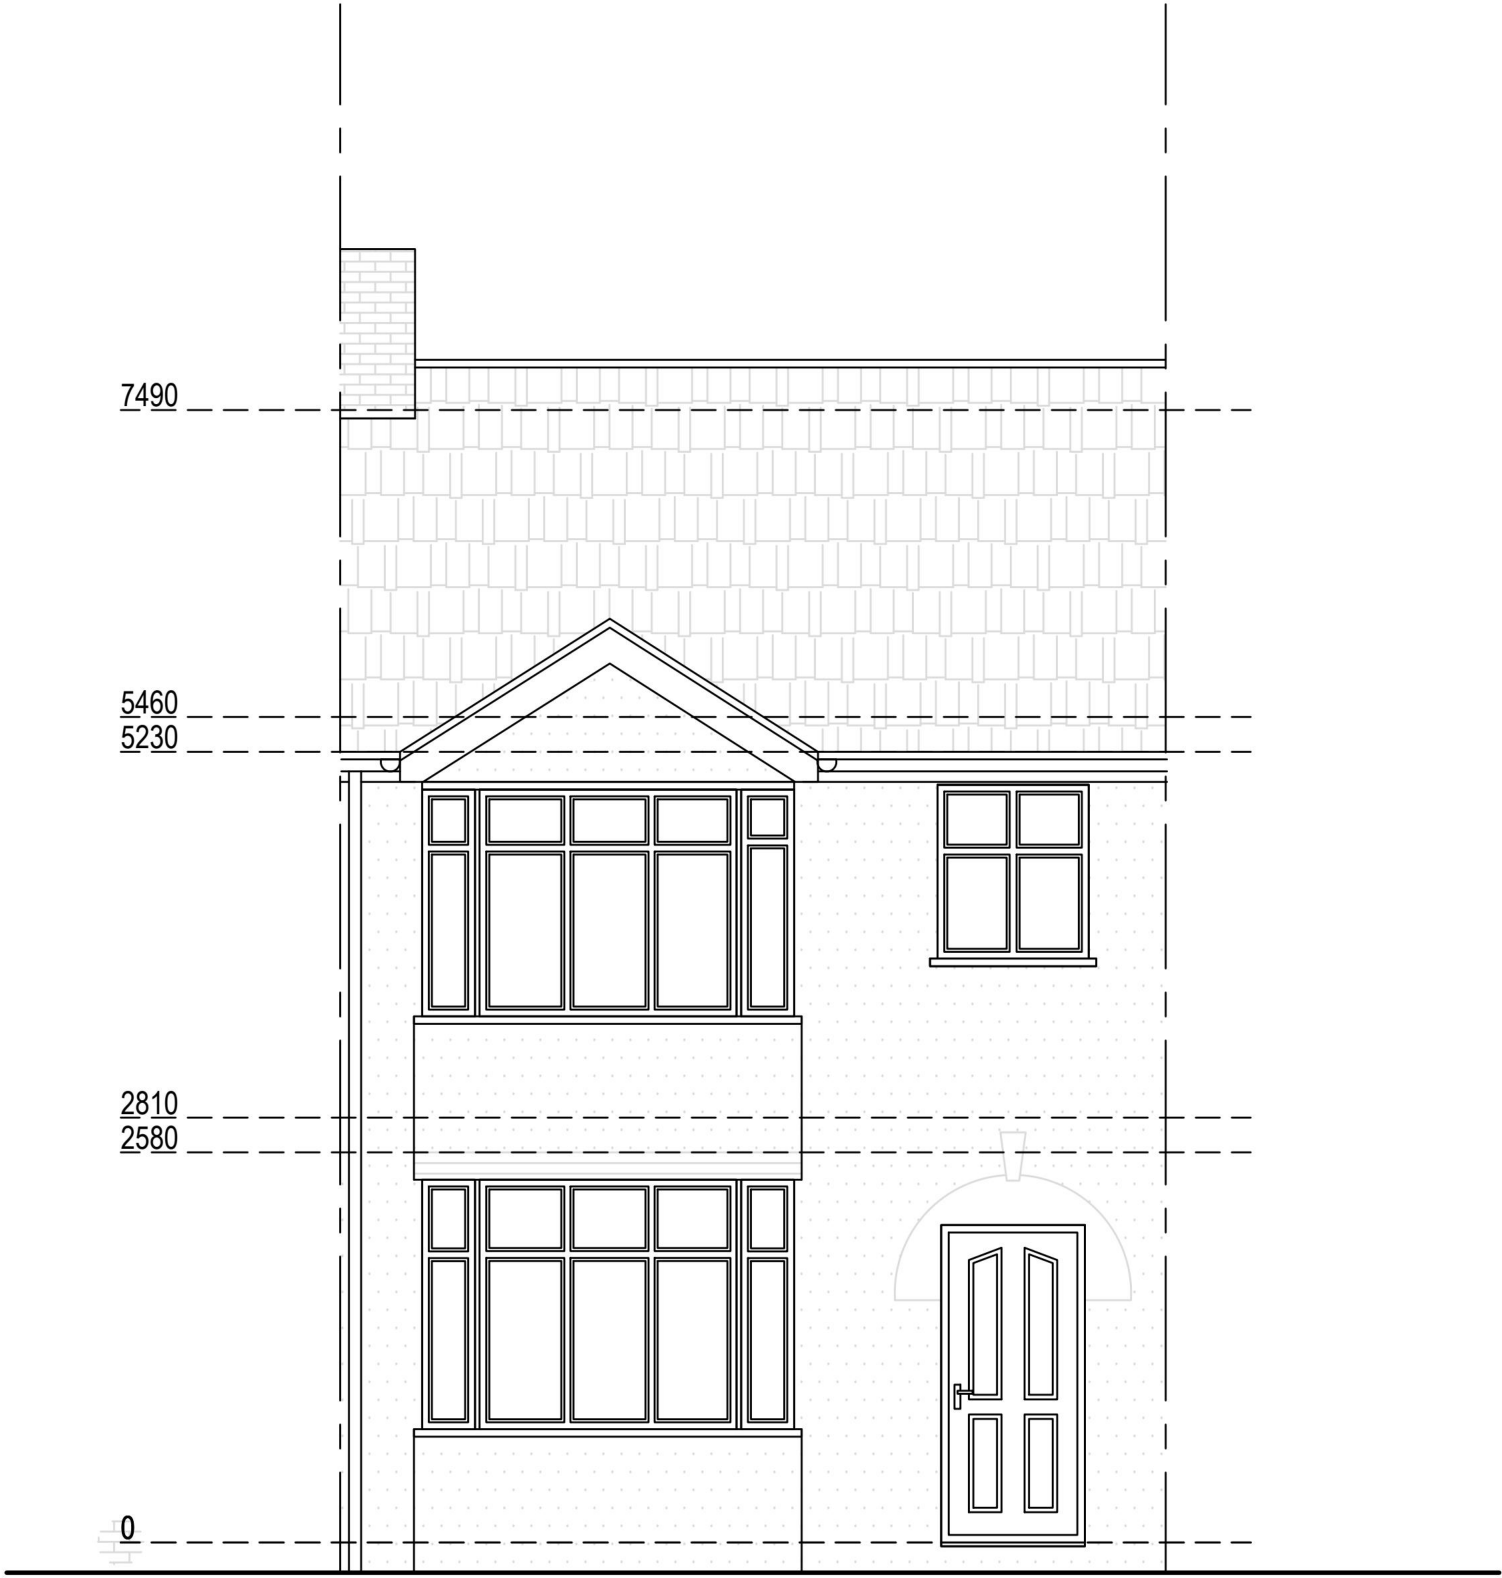

Existing East Elevation

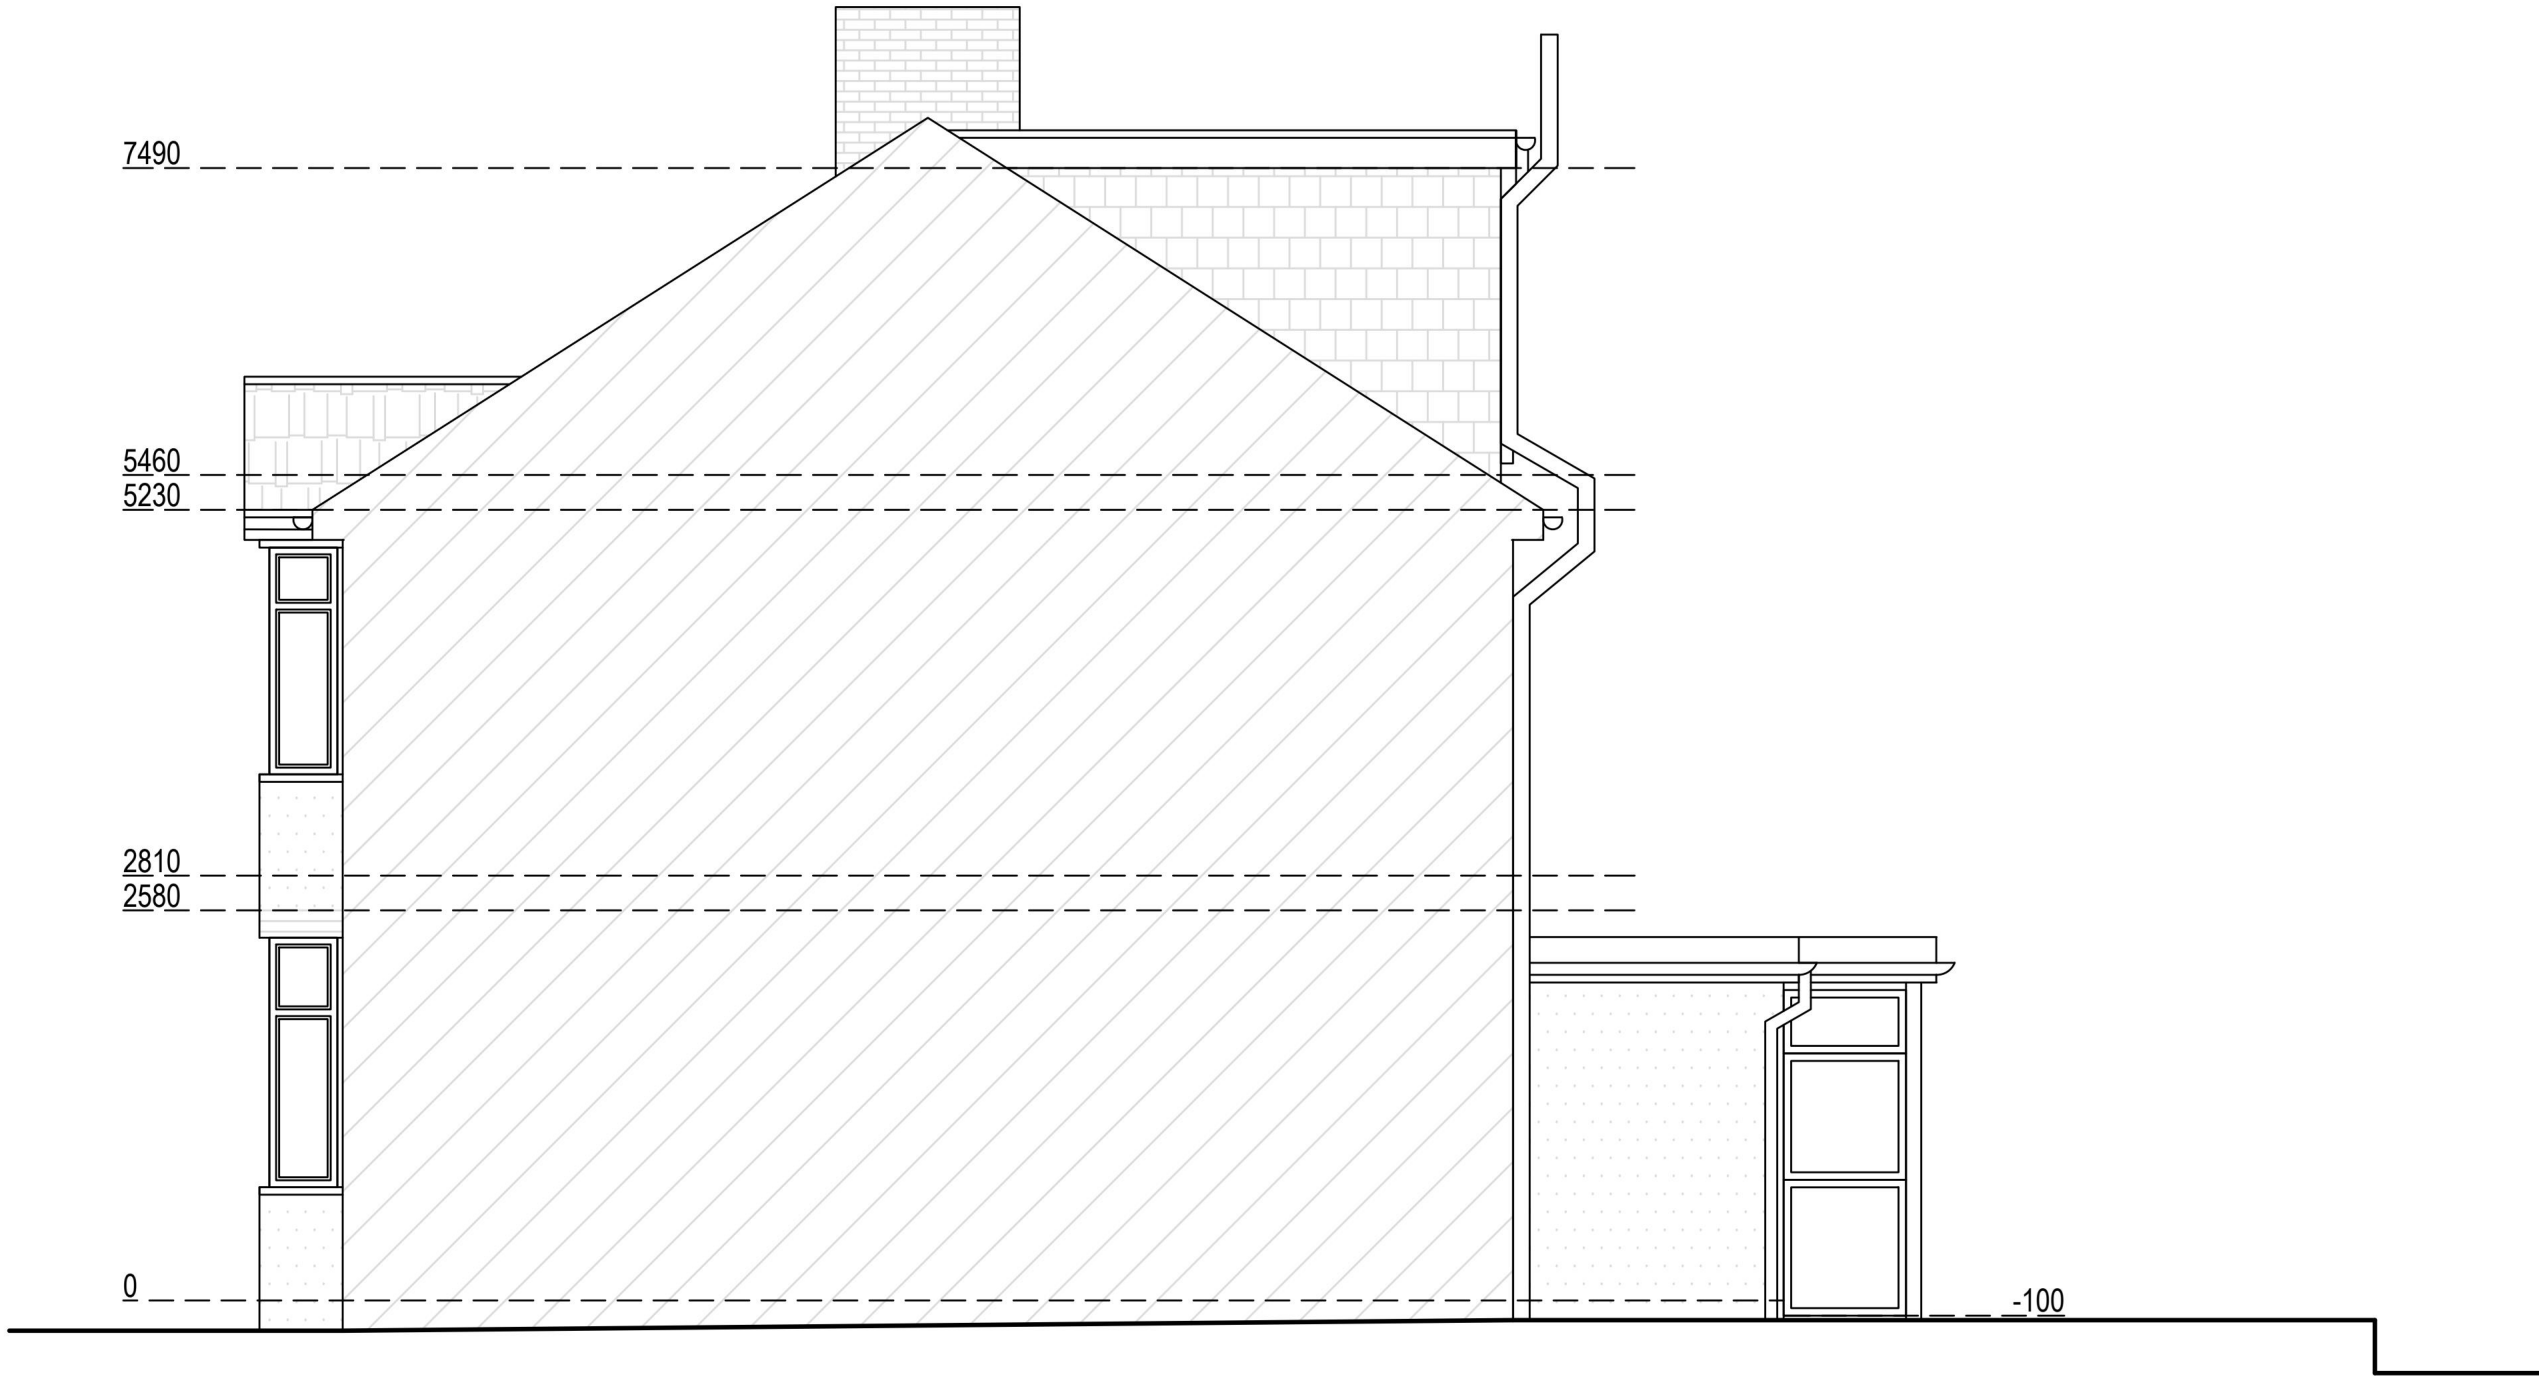


Existing North Elevation

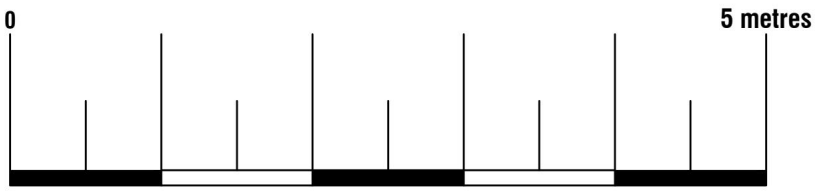




ArkiPlan Architectural Ltd • Enquiries@ArkiPlan.co.uk
Lytchett House, 13 Freeland Park, Wareham Road, Poole, Dorset, BH16 6FA


Site	19 Norman Close, Romford RM5 3EJ	Date	10.09.2024		
		Sheet	24-1480	D06	REV 2
		Job	New Extension		
		Scale	1:50 @A1, 1:100 @A3		
Title Number	NGL80820	Title	As Shown		

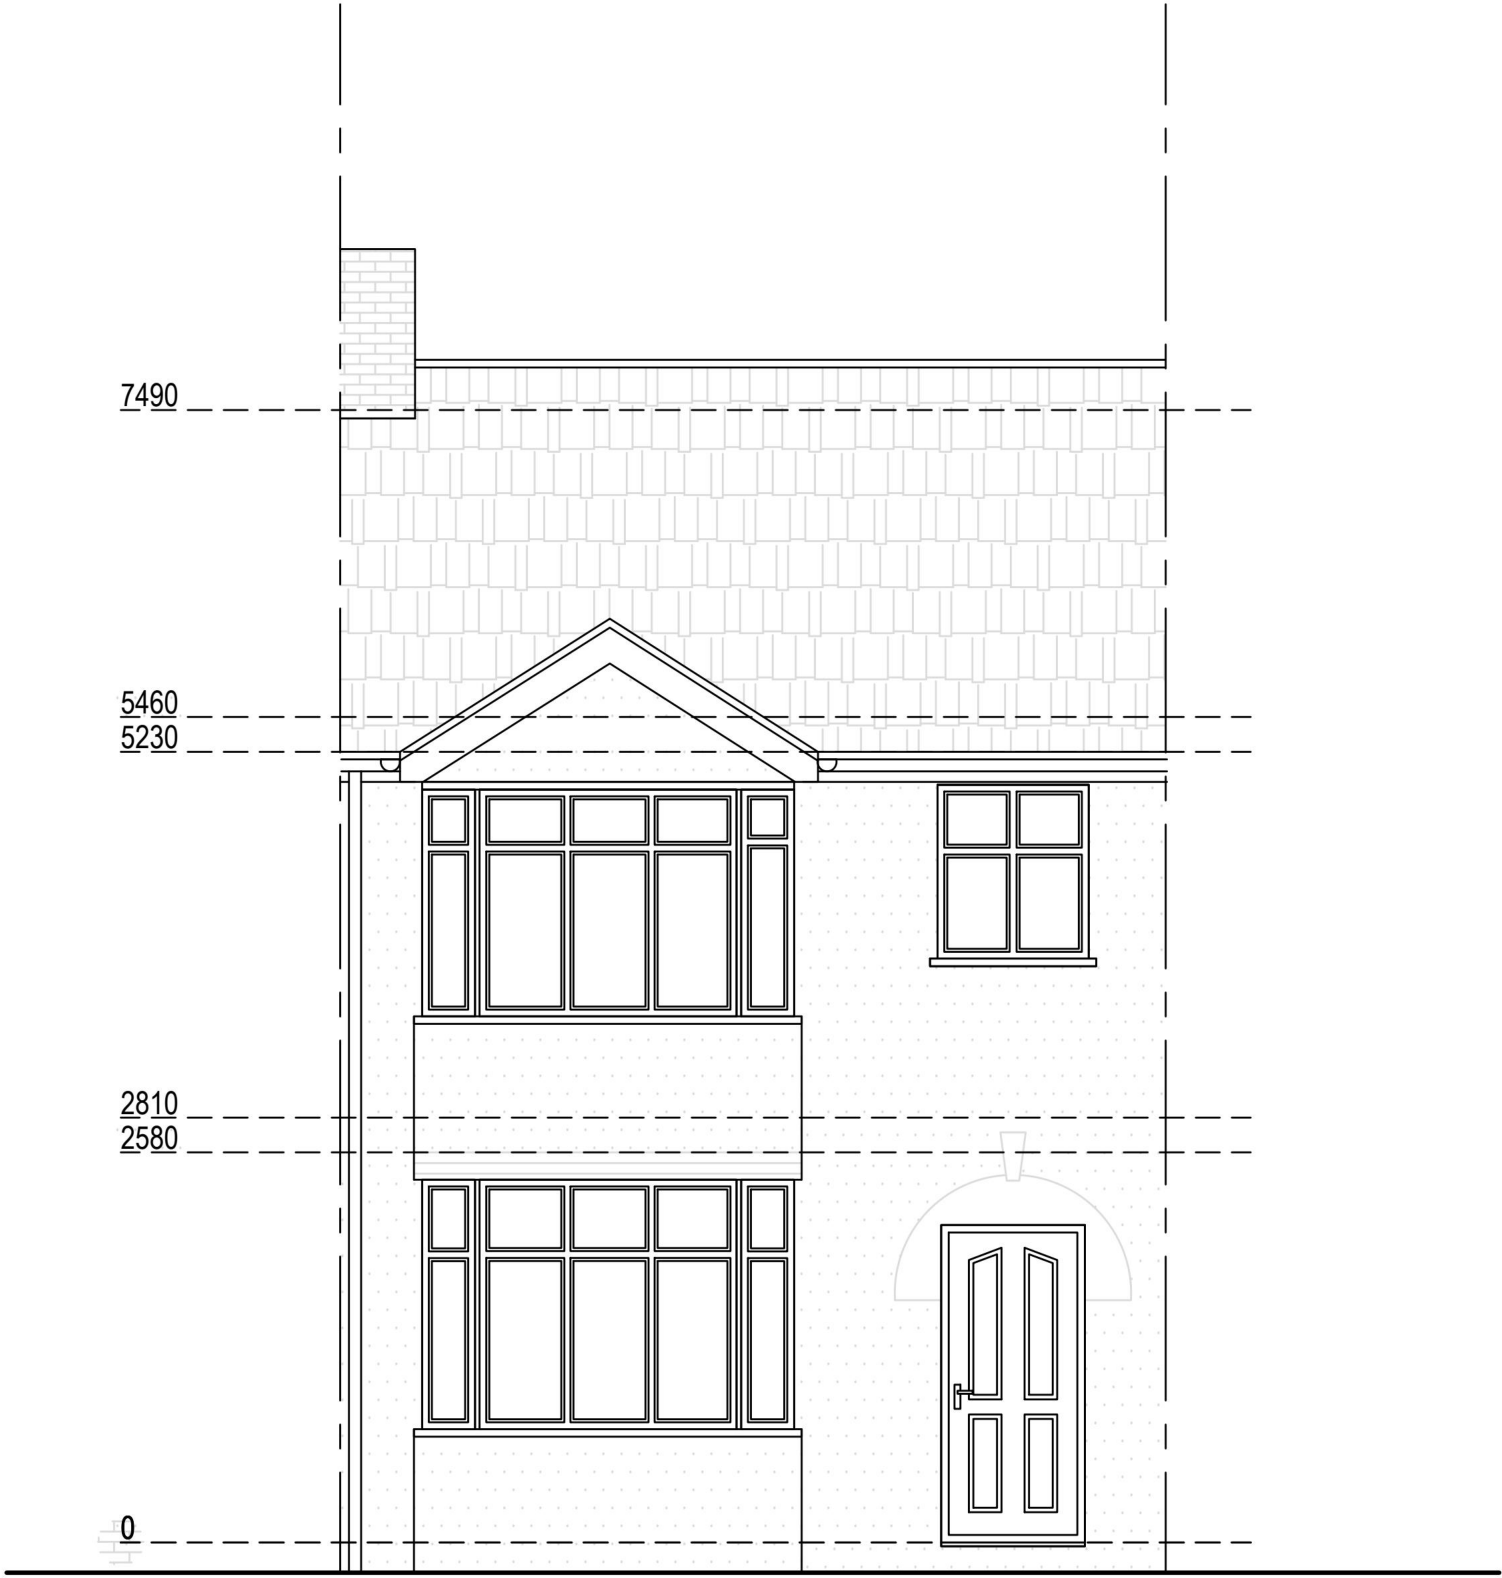

Proposed East Elevation

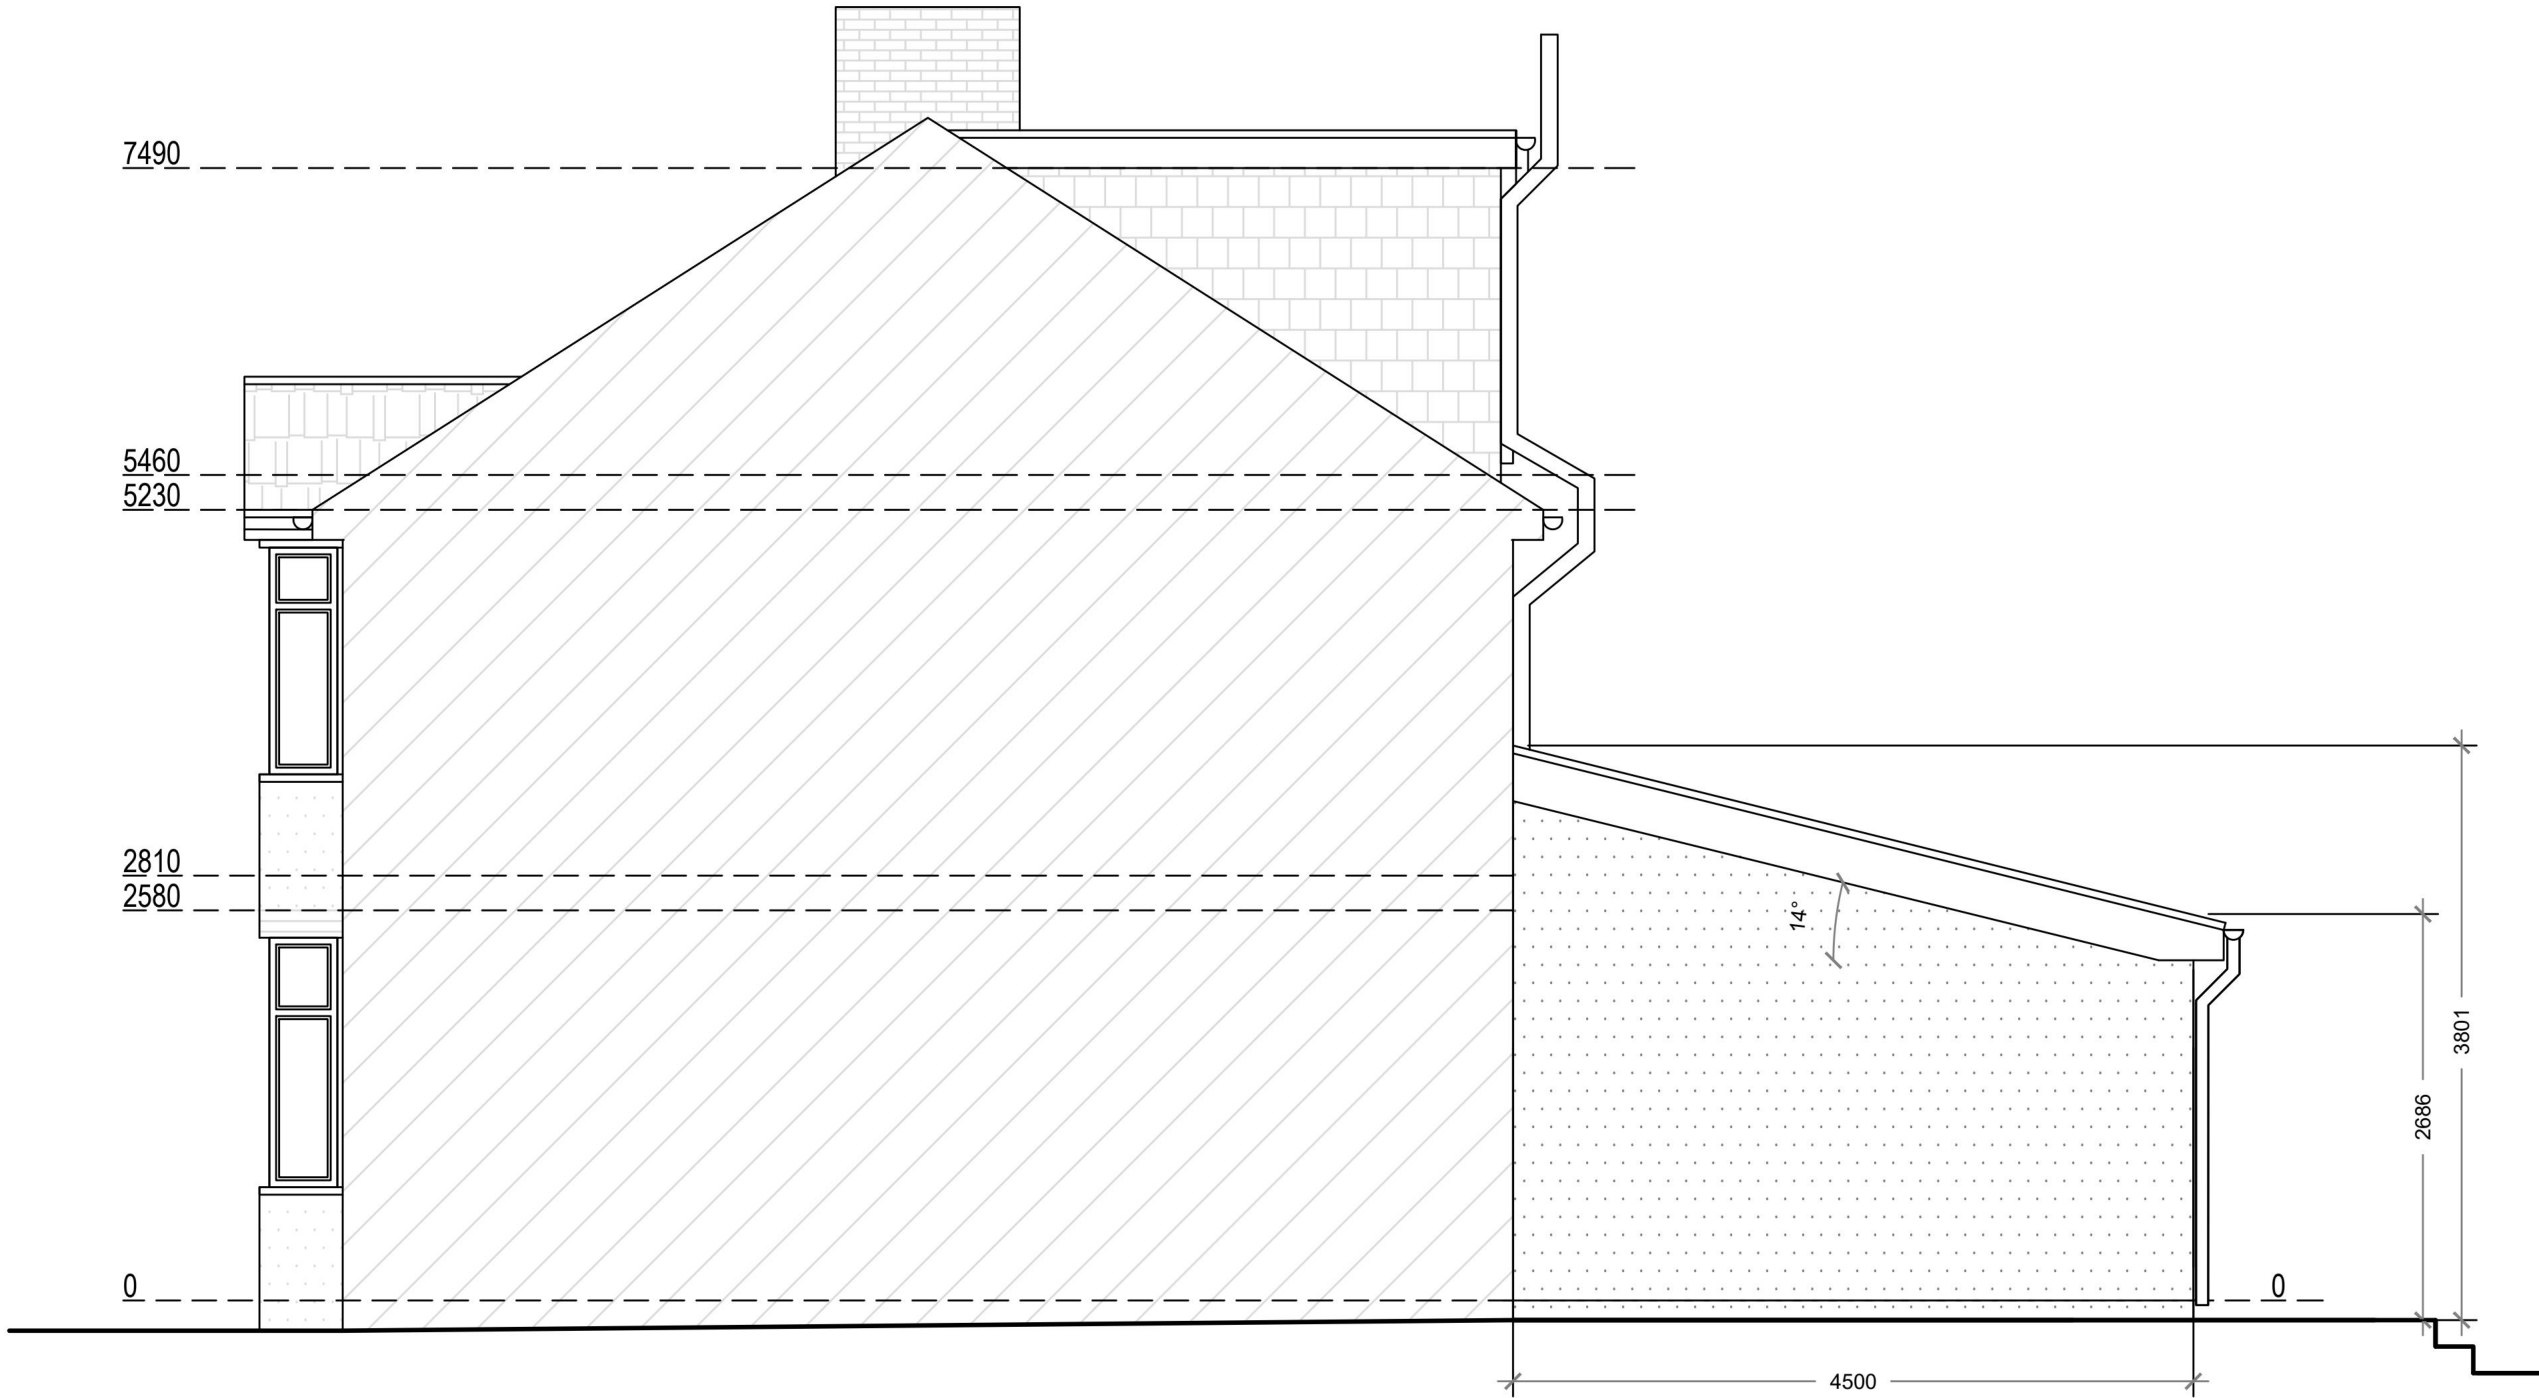

Proposed North Elevation

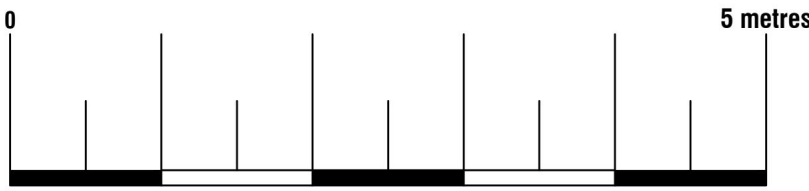


Proposed Materials:
Walls: Render (to match existing)
Pitched roof: Tile (to match existing)
Windows: Double glazed (to match existing)
Skylights: Size as indicated (not protruding more than 150mm above the existing roof plane)




ArkiPlan Architectural Ltd • Enquiries@ArkiPlan.co.uk
Lytchett House, 13 Freeland Park, Wareham Road, Poole, Dorset, BH16 6FA


Site	19 Norman Close, Romford RM5 3EJ	Date	10.09.2024		
		Sheet	24-1480	D07	REV 2
		Job	New Extension		
		Scale	1:50 @A1, 1:100 @A3		
Title Number	NGL80820	Title	As Shown		

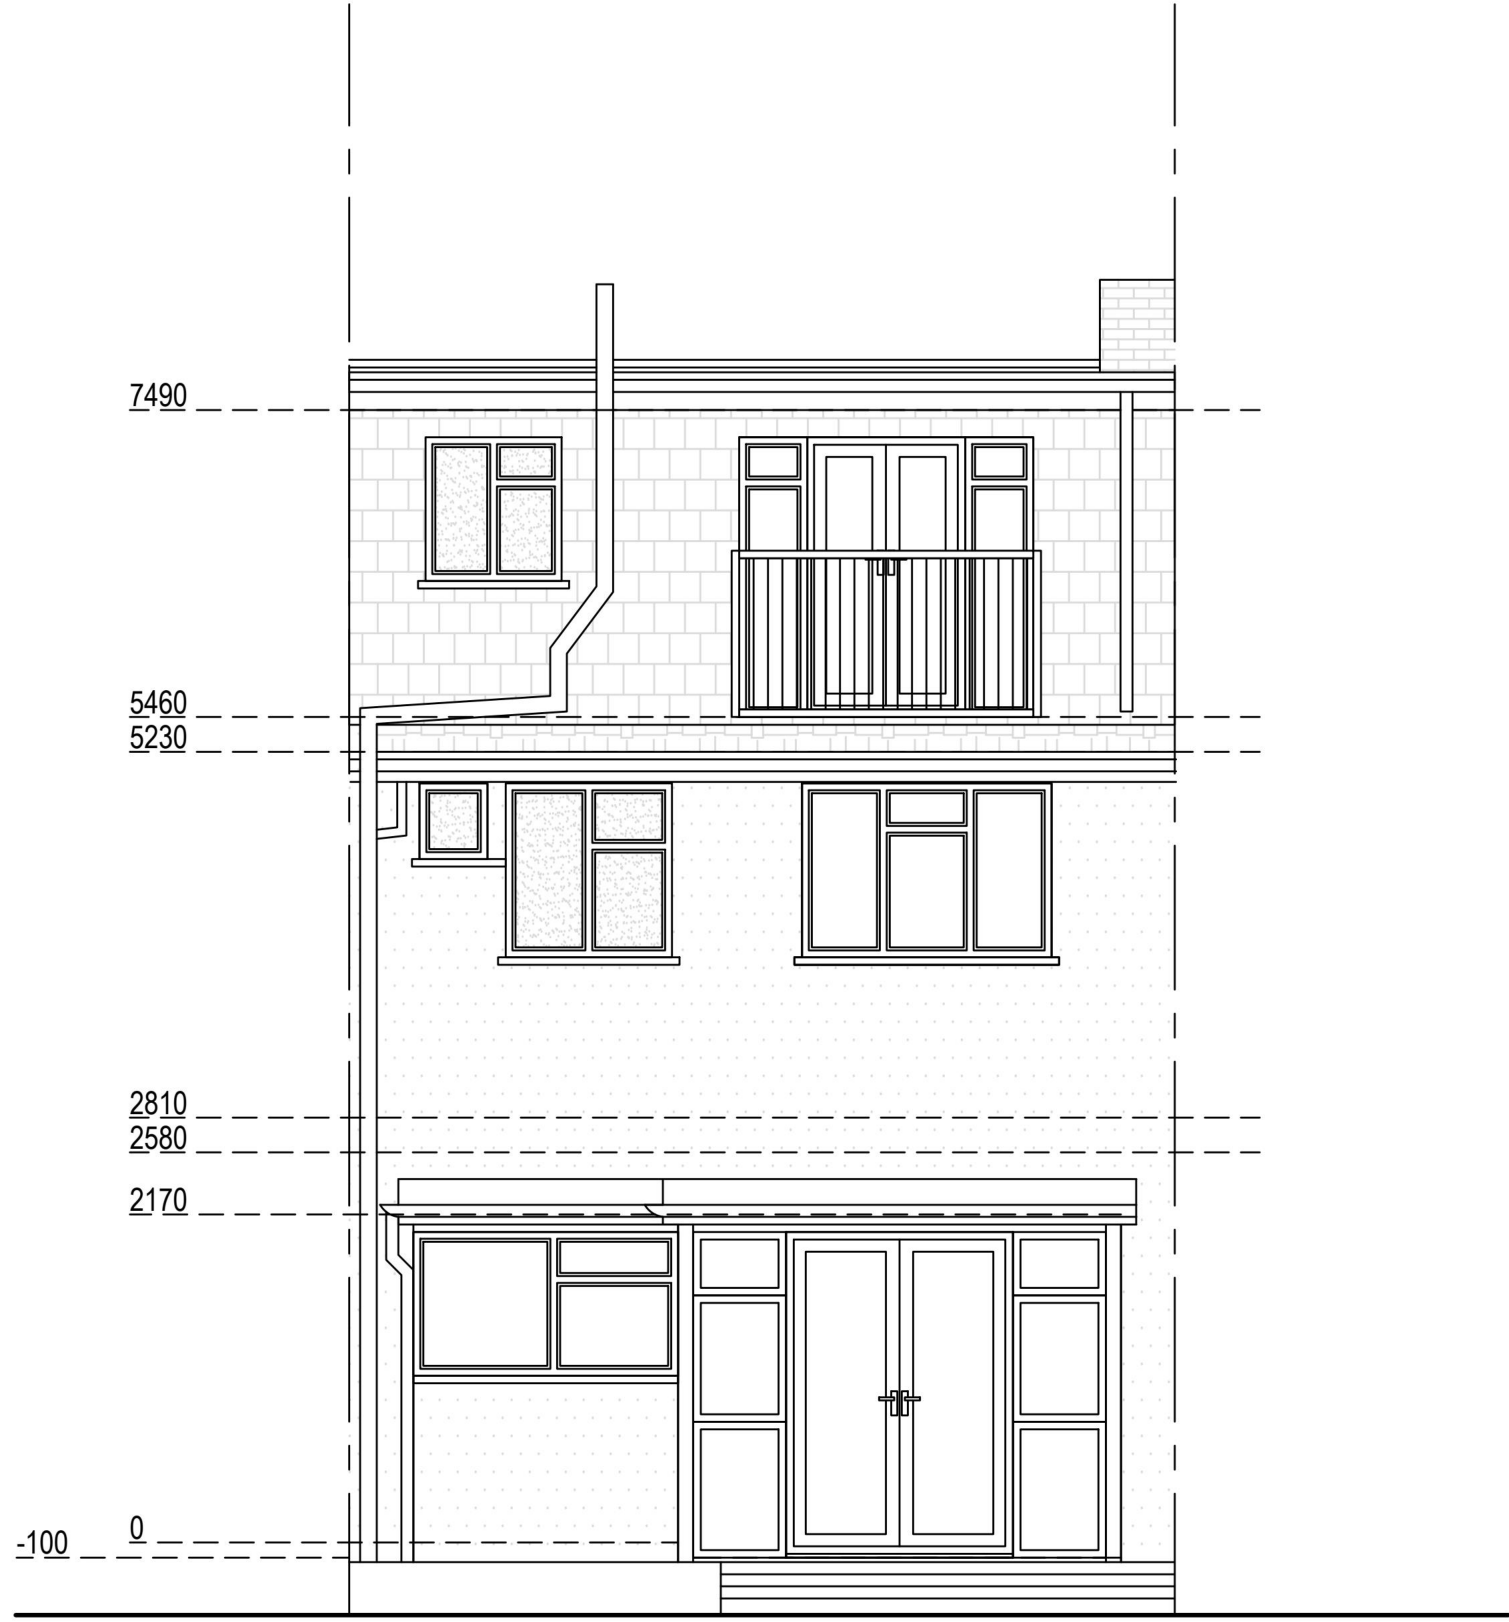


Existing West Elevation

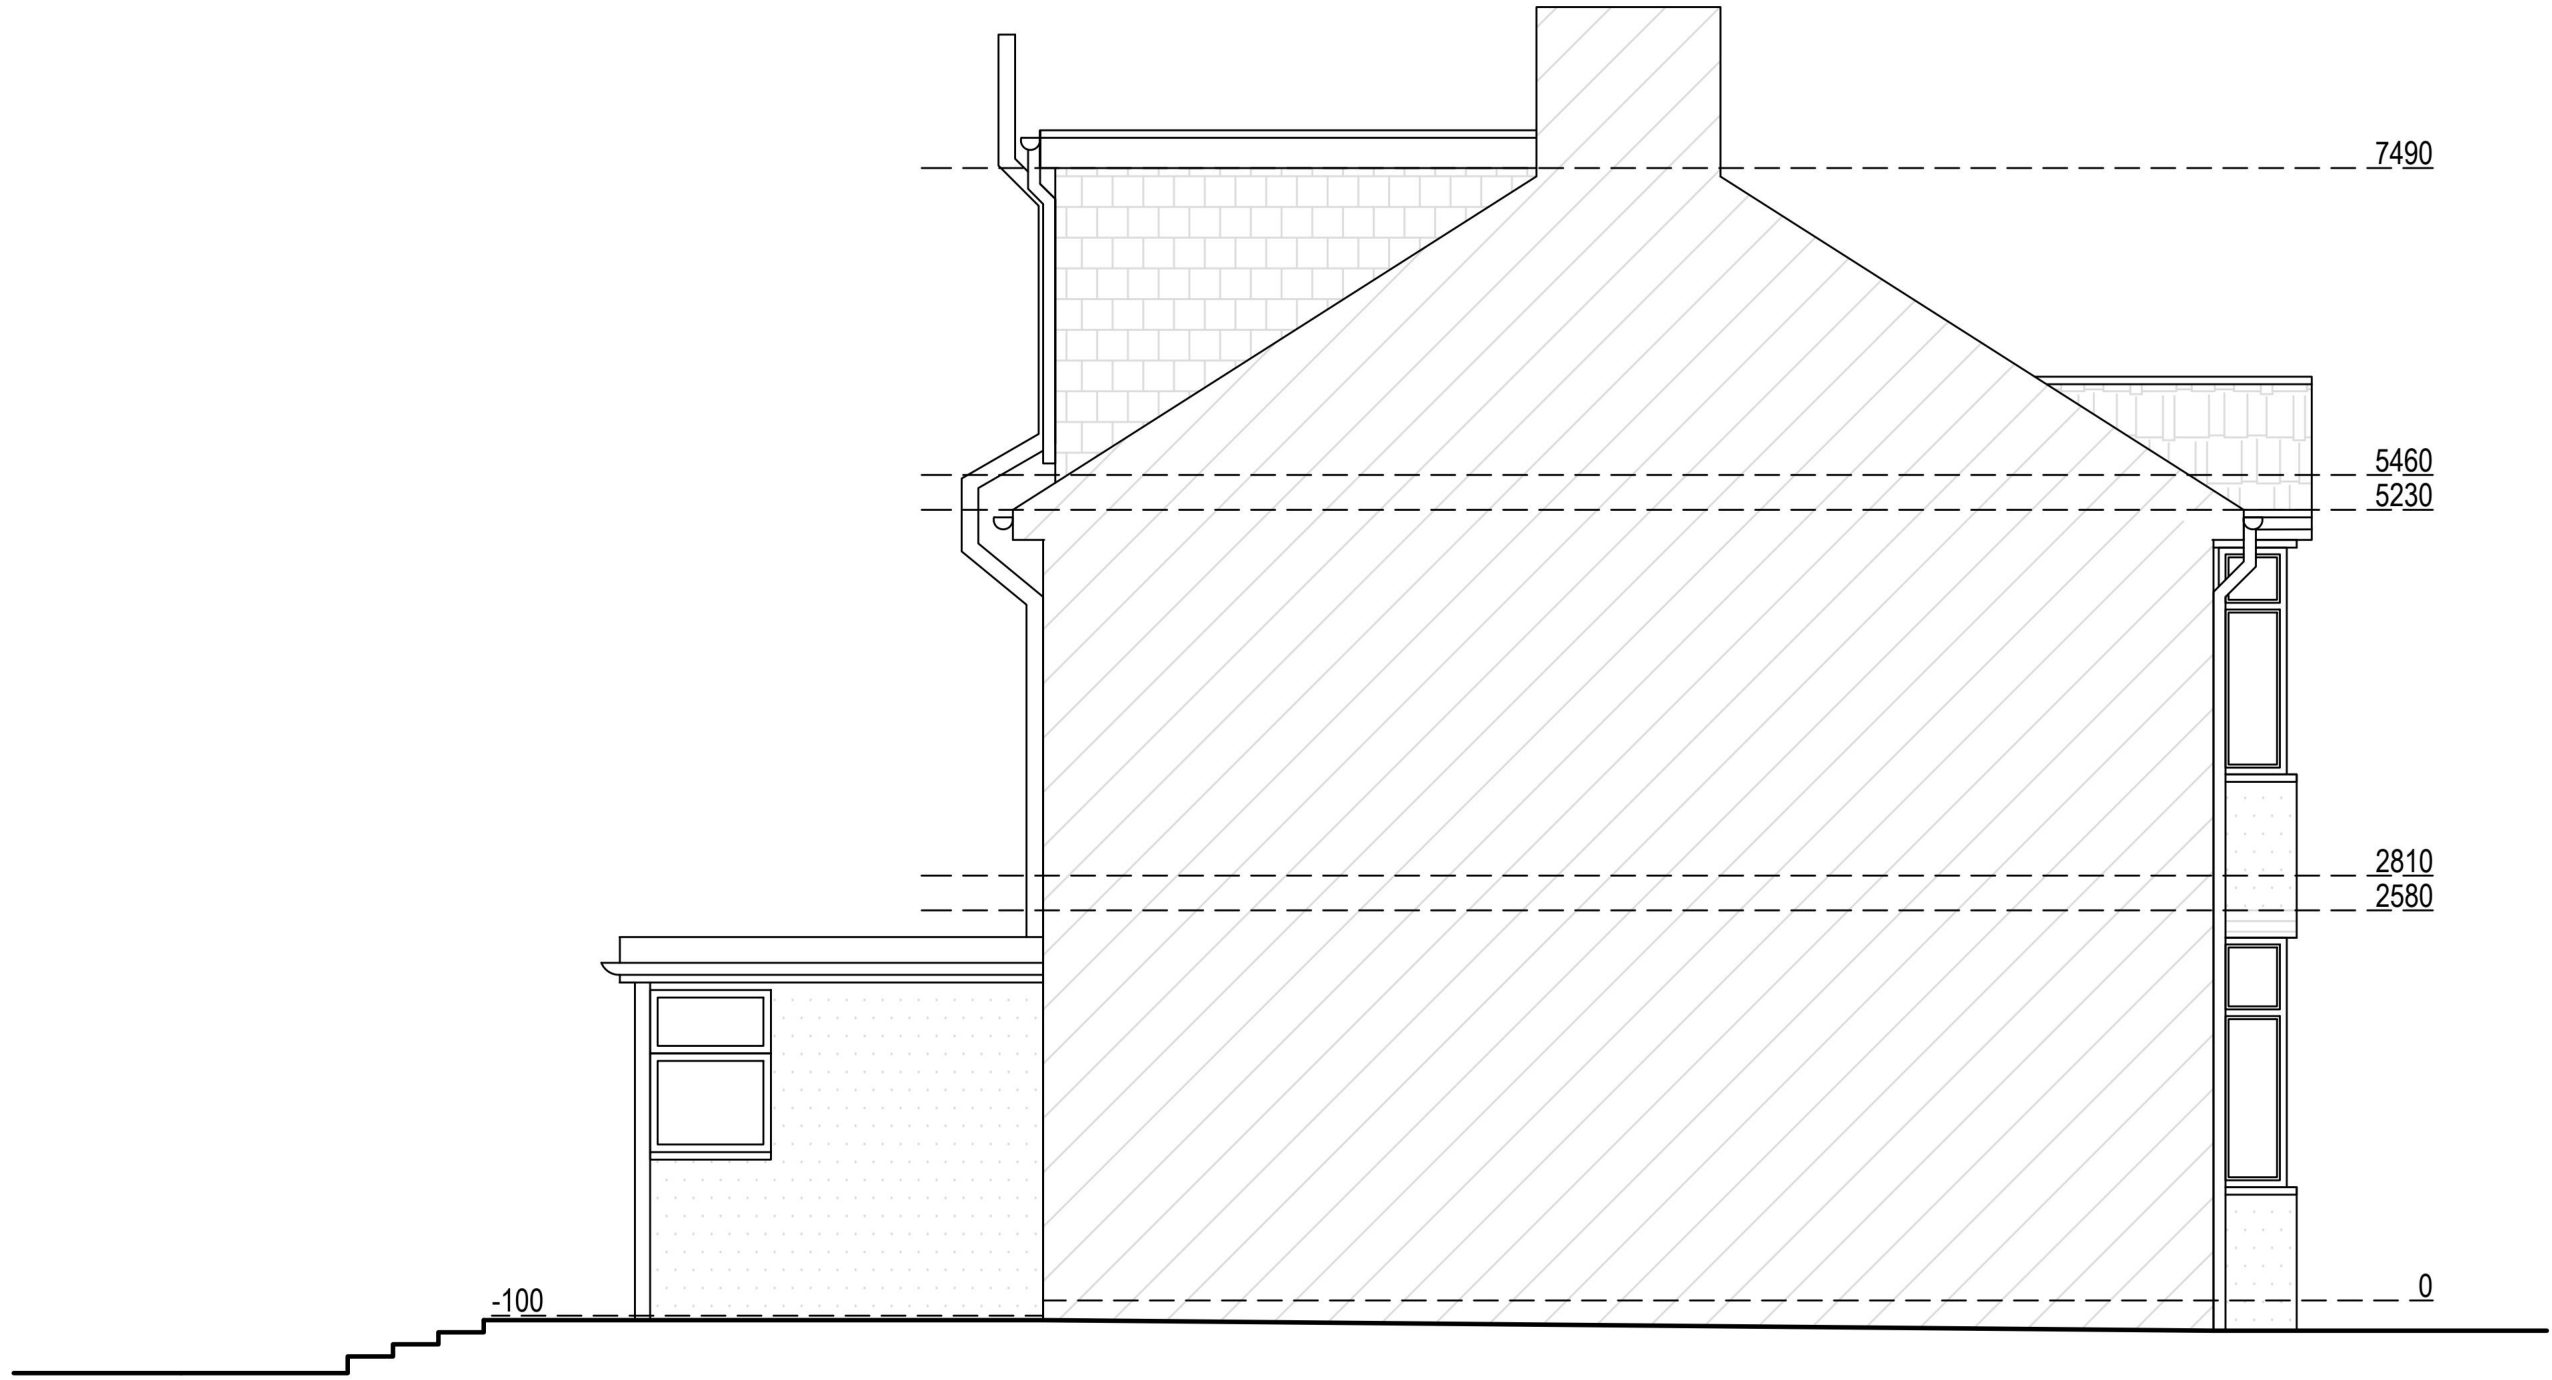


Existing South Elevation

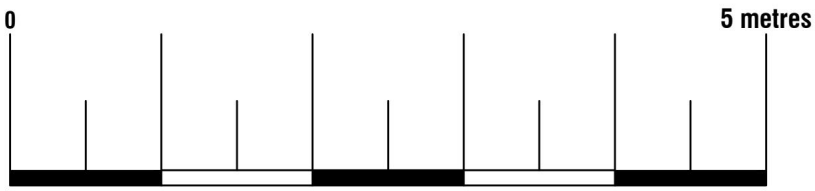


Arkiplan ArkiPlan Architectural Ltd • Enquiries@ArkiPlan.co.uk Lytchett House, 13 Freeland Park, Wareham Road, Poole, Dorset, BH16 6FA				
Site	19 Norman Close, Romford RM5 3EJ	Date	10.09.2024	
		Sheet	24-1480	D08 REV 2
		Job	New Extension	
Title Number	NGL80820	Scale	1:50 @A1, 1:100 @A3	
		Title	As Shown	

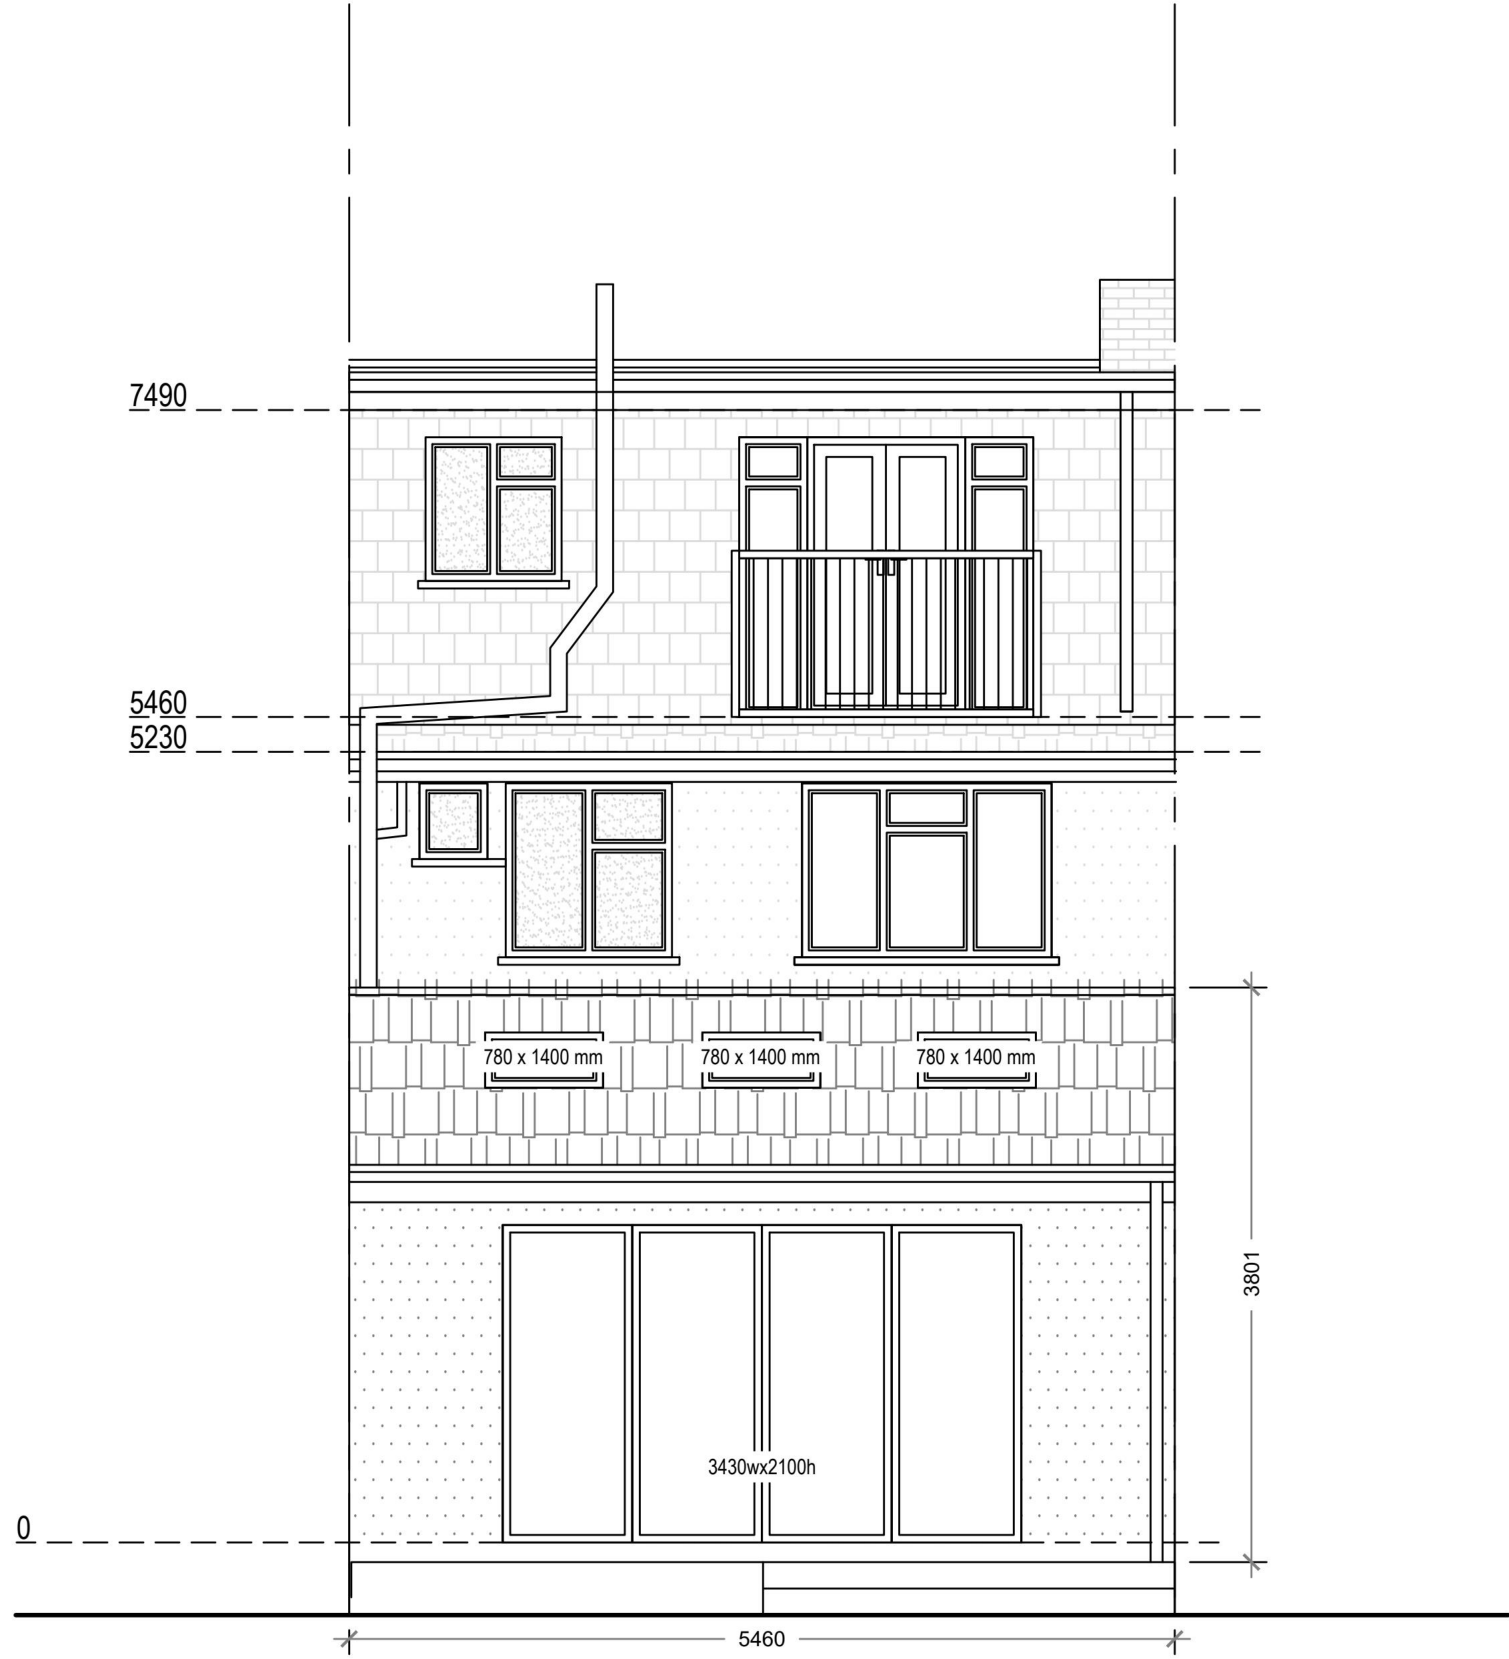

Proposed West Elevation

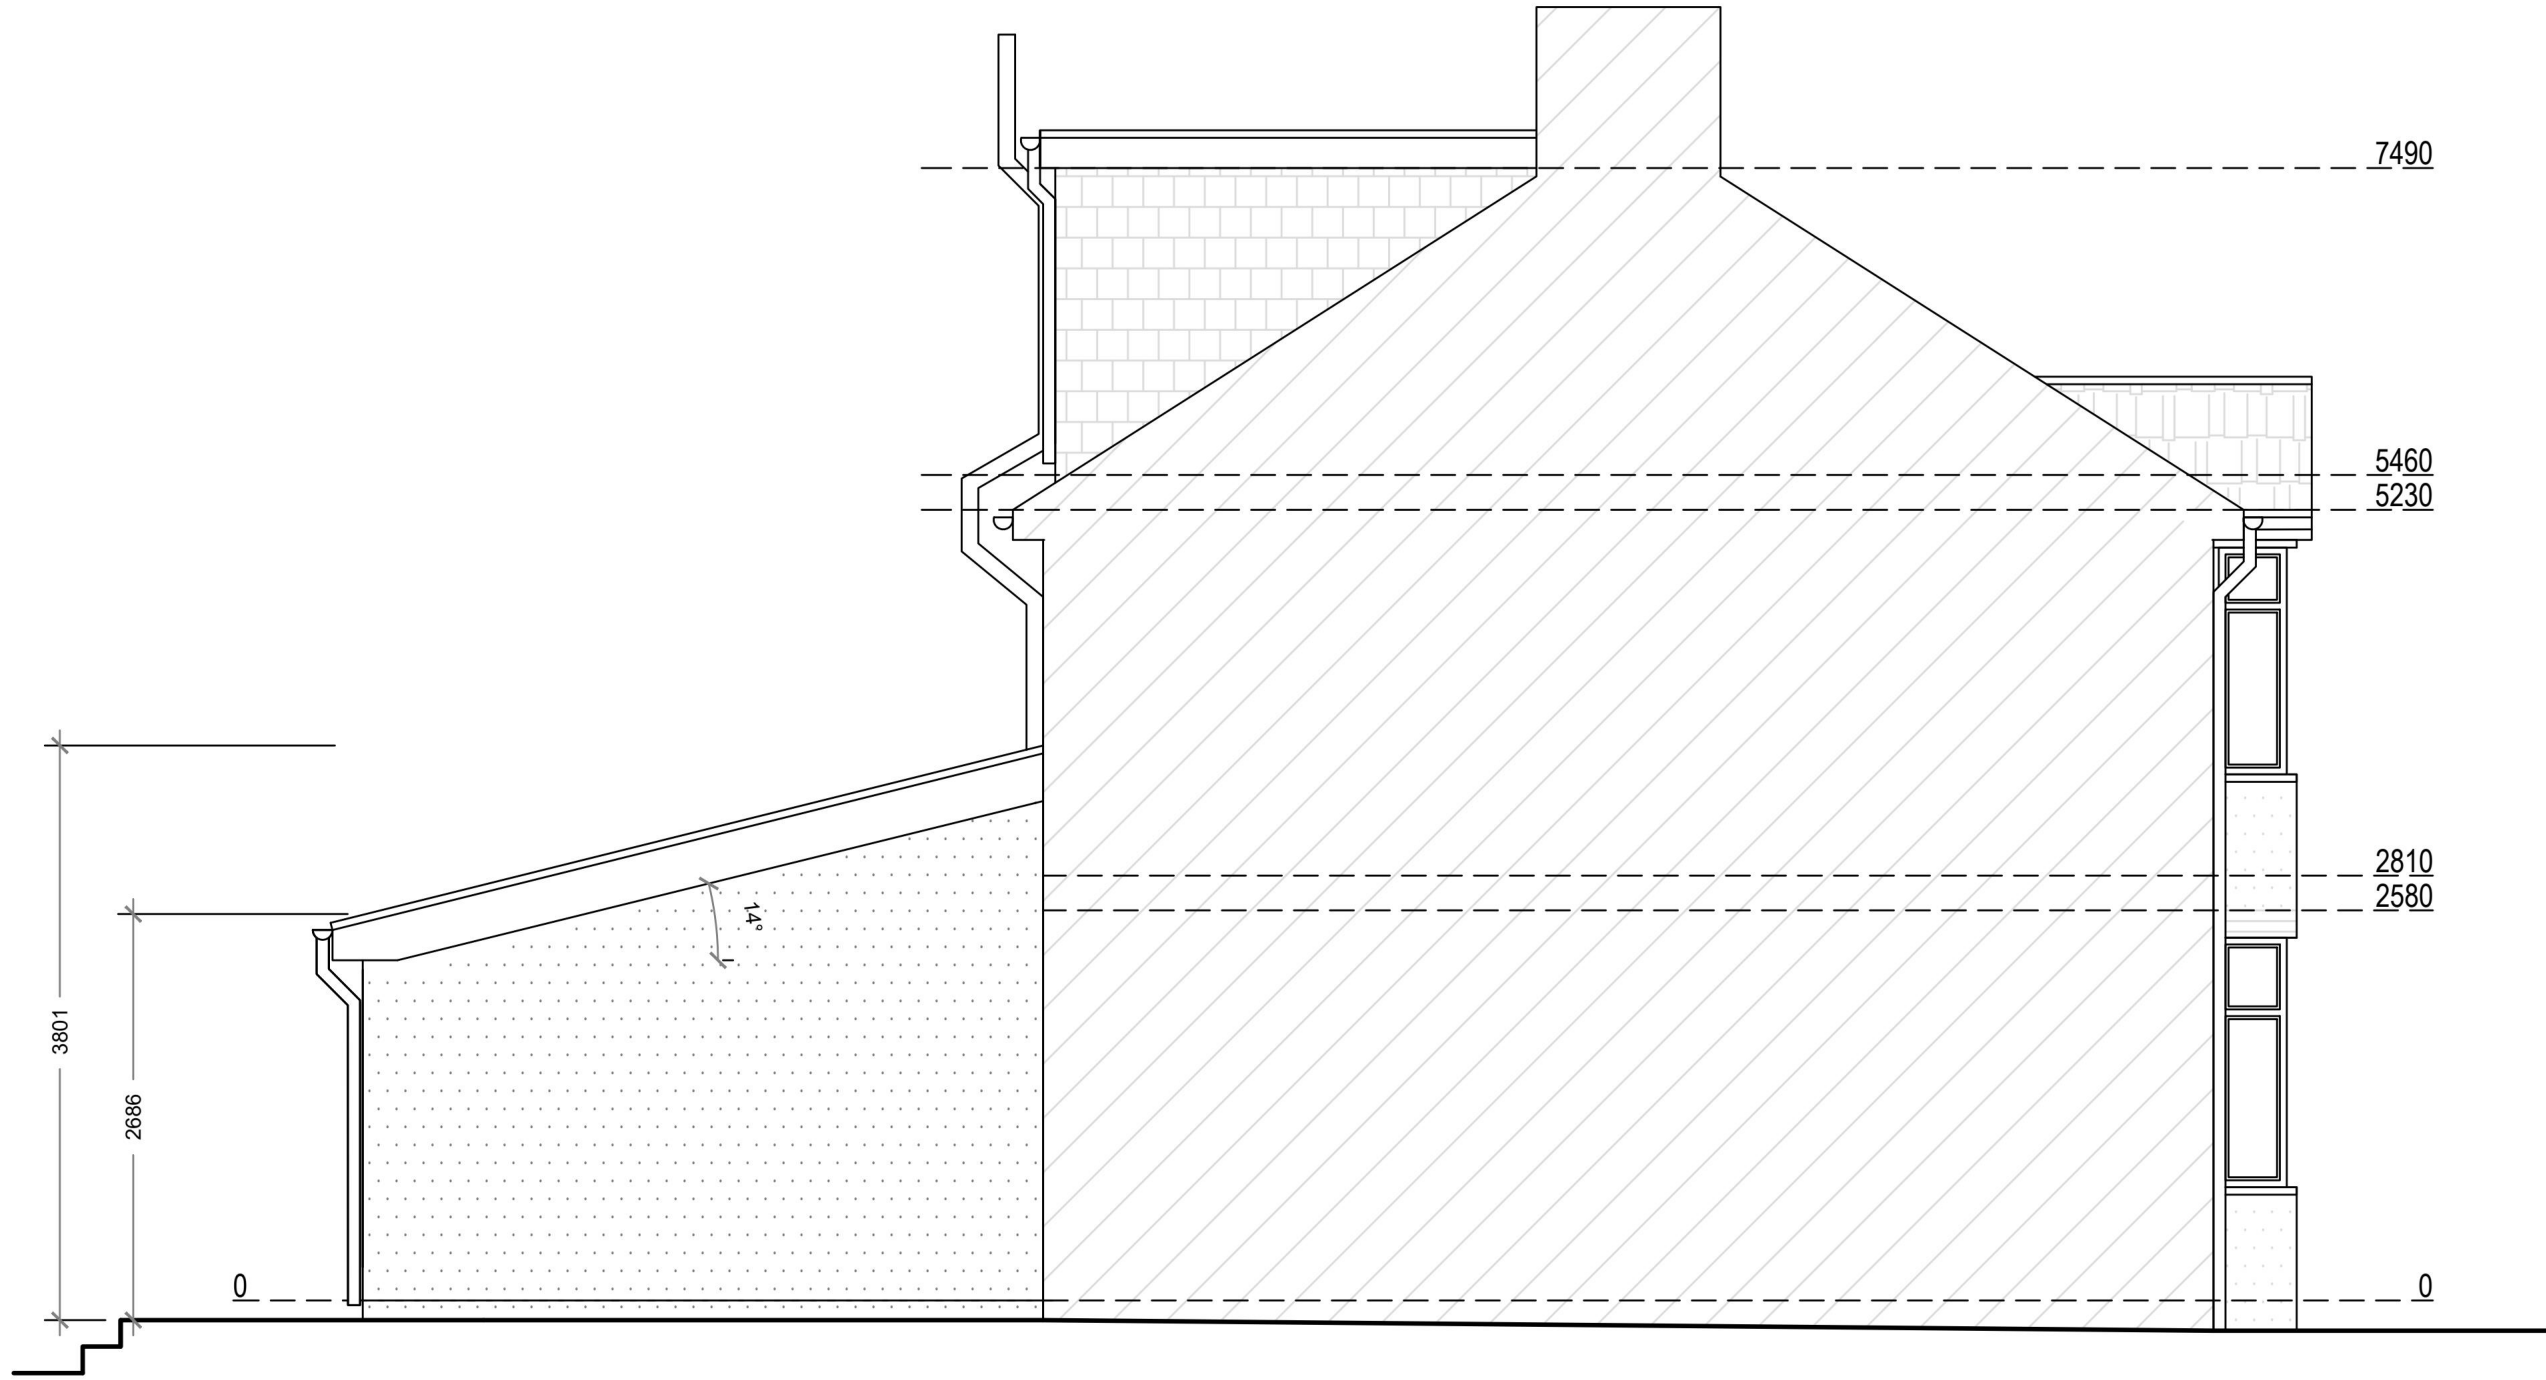

Proposed South Elevation

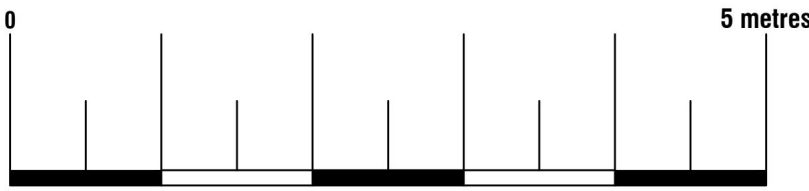

Proposed Materials:
Walls: Render (to match existing)
Pitched roof: Tile (to match existing)
Windows: Double glazed (to match existing)
Skylights: Size as indicated (not protruding more than 150mm above the existing roof plane)



ArkiPlan Architectural Ltd • Enquiries@ArkiPlan.co.uk
Lytchett House, 13 Freeland Park, Wareham Road, Poole, Dorset, BH16 6FA

Site	19 Norman Close, Romford RM5 3EJ	Date	10.09.2024		
		Sheet	24-1480	D09	REV 2
		Job	New Extension		
		Scale	1:50 @A1, 1:100 @A3		
Title Number	NGL80820	Title	As Shown		