
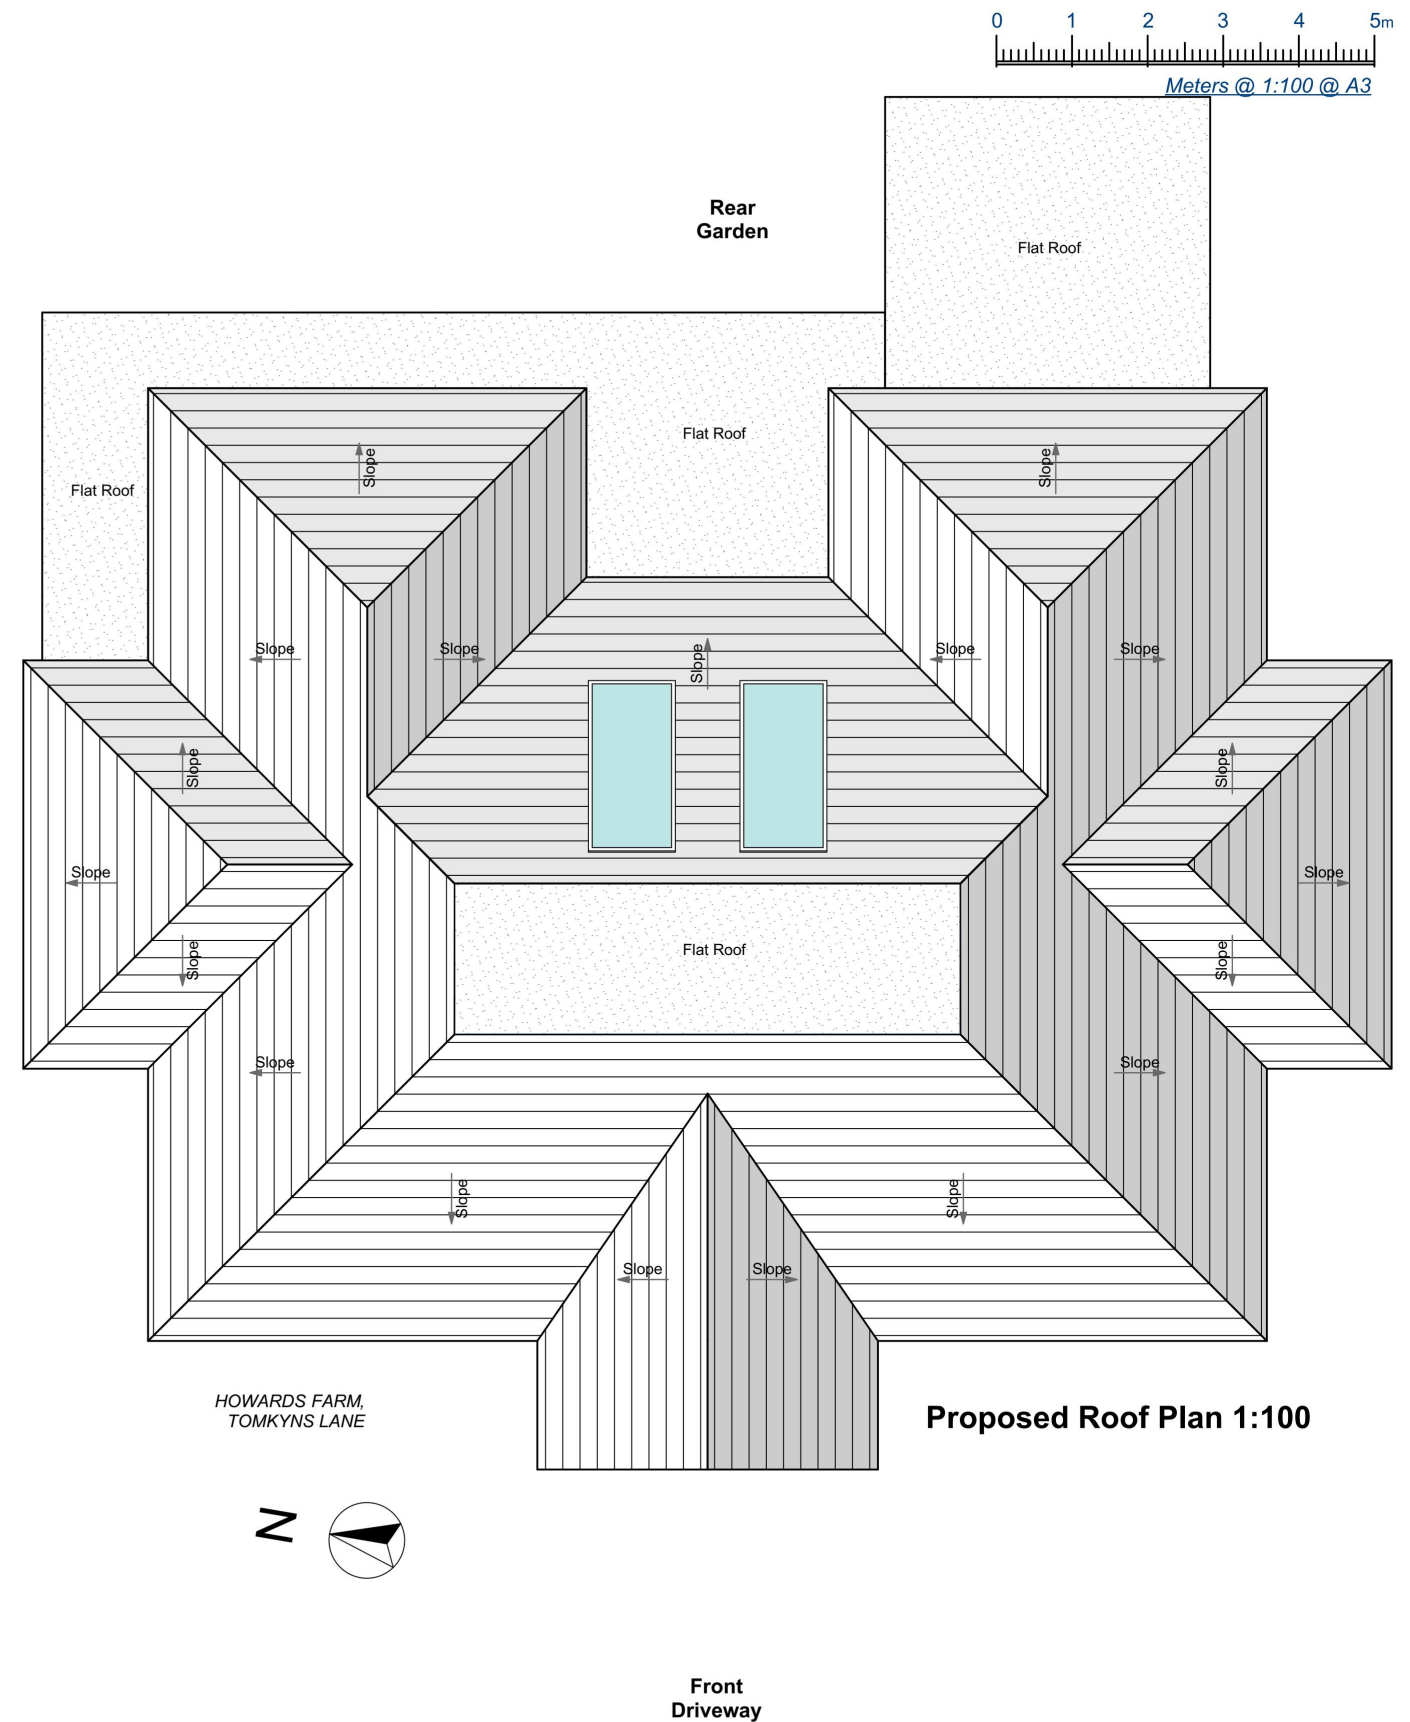


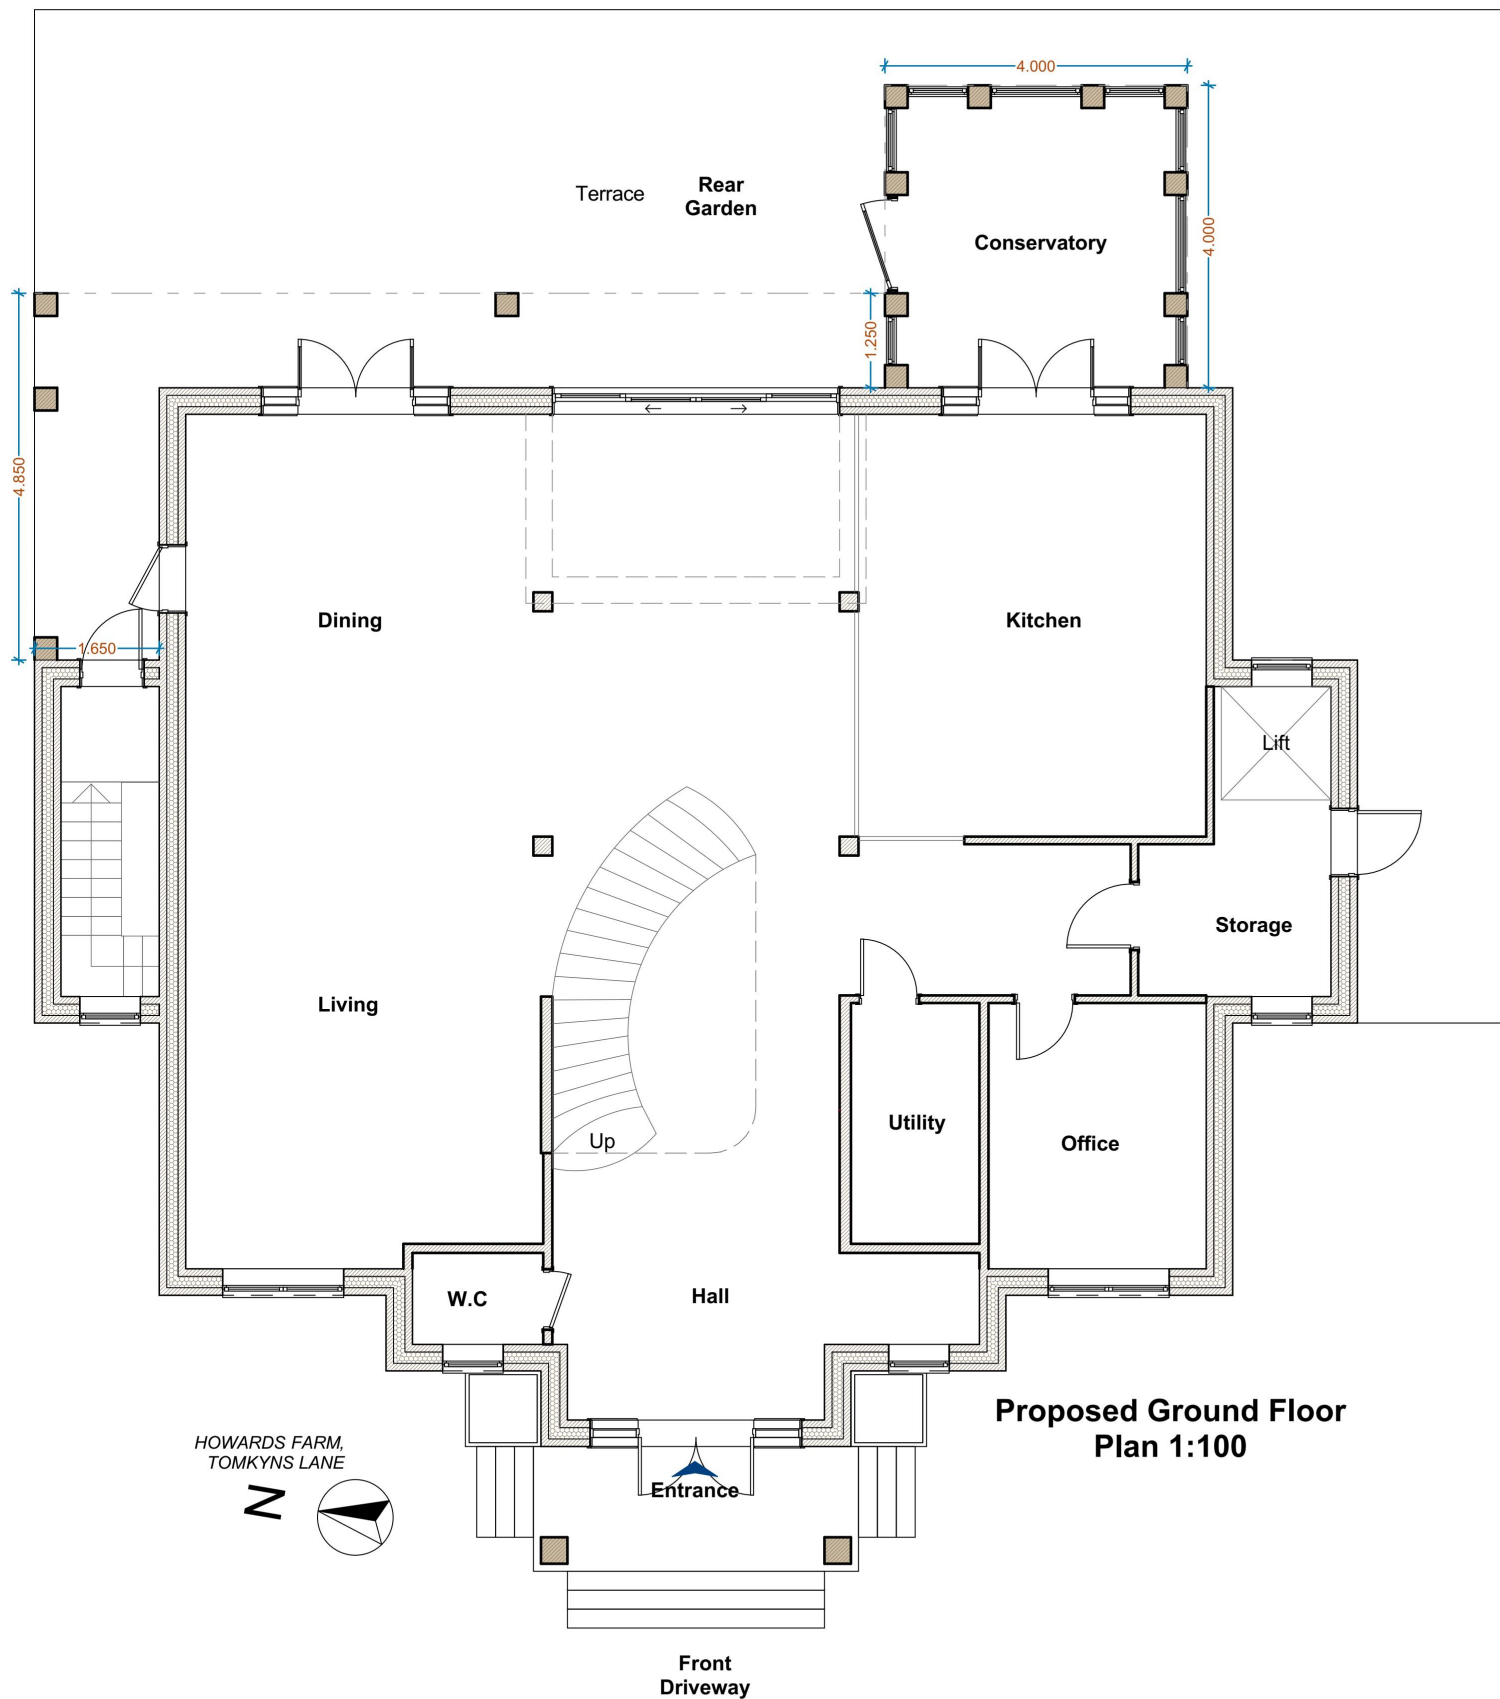

Drawings to be read in conjunction with relevant drawing and specs.
Drawings not to be scaled, figured dimensions only.
Any discrepancies are to be pointed to the Agent/Engineer/Contractor. The Agent is not liable for any faults not raised. Drawings not to be scaled for land transfer purposes

TEL : 07380132957
email: man.design.co@gmail.com
web : manstudio.co.uk

REVISION :

DRAWING NO :
D04

PROJECT NO :
221201

DRAWING TITLE :
PROPOSED PLANS

PROJECT TITLE :
PROPOSED DEVELOPMENT AT
HOWARDS FARM, TOMKYNS LANE,
RM14 1TP

Date : MAY 2024

Scale : 1:100@A3

COPYRIGHT: The contents of this drawing may not be reproduced in whole or in part without express written consent of MAN Design and Construction LTD.



MAN Design and Construction



Proposed Rear Elevation 1:100

Drawings to be read in conjunction with relevant drawing and specs.
Drawings not to be scaled, figured dimensions only.
Any discrepancies are to be pointed to the
Agent/Engineer/Contractor. The Agent is not liable for any faults not
raised. Drawings not to be scaled for land transfer purposes

TEL : 07380132957
email: man.design.co@gmail.com
web : manstudio.co.uk

REVISION :

DRAWING NO :

PROJECT NO :

DRAWING TITLE :

D05

221201

PROPOSED ELEVATION

PROJECT TITLE :

PROPOSED DEVELOPMENT AT
HOWARDS FARM, TOMKYN'S LANE,
RM14 1TP



Date : MAY 2024

Scale : 1:100@A3

COPYRIGHT: The contents of this drawing may not be reproduced in whole or in part without express written consent of MAN Design and Construction LTD.



MAN Design and Construction

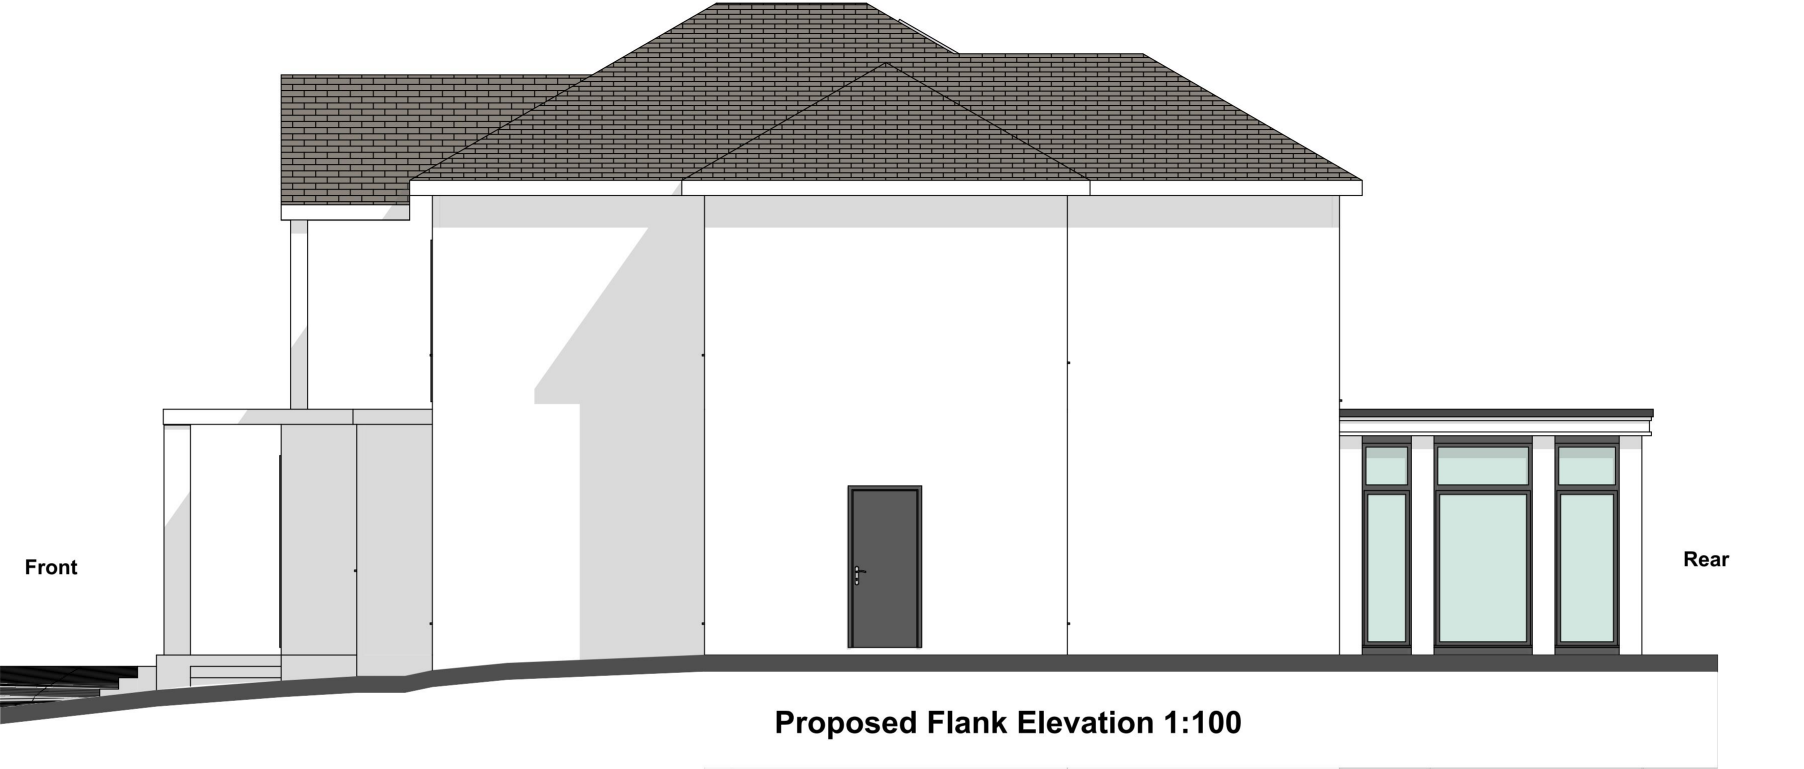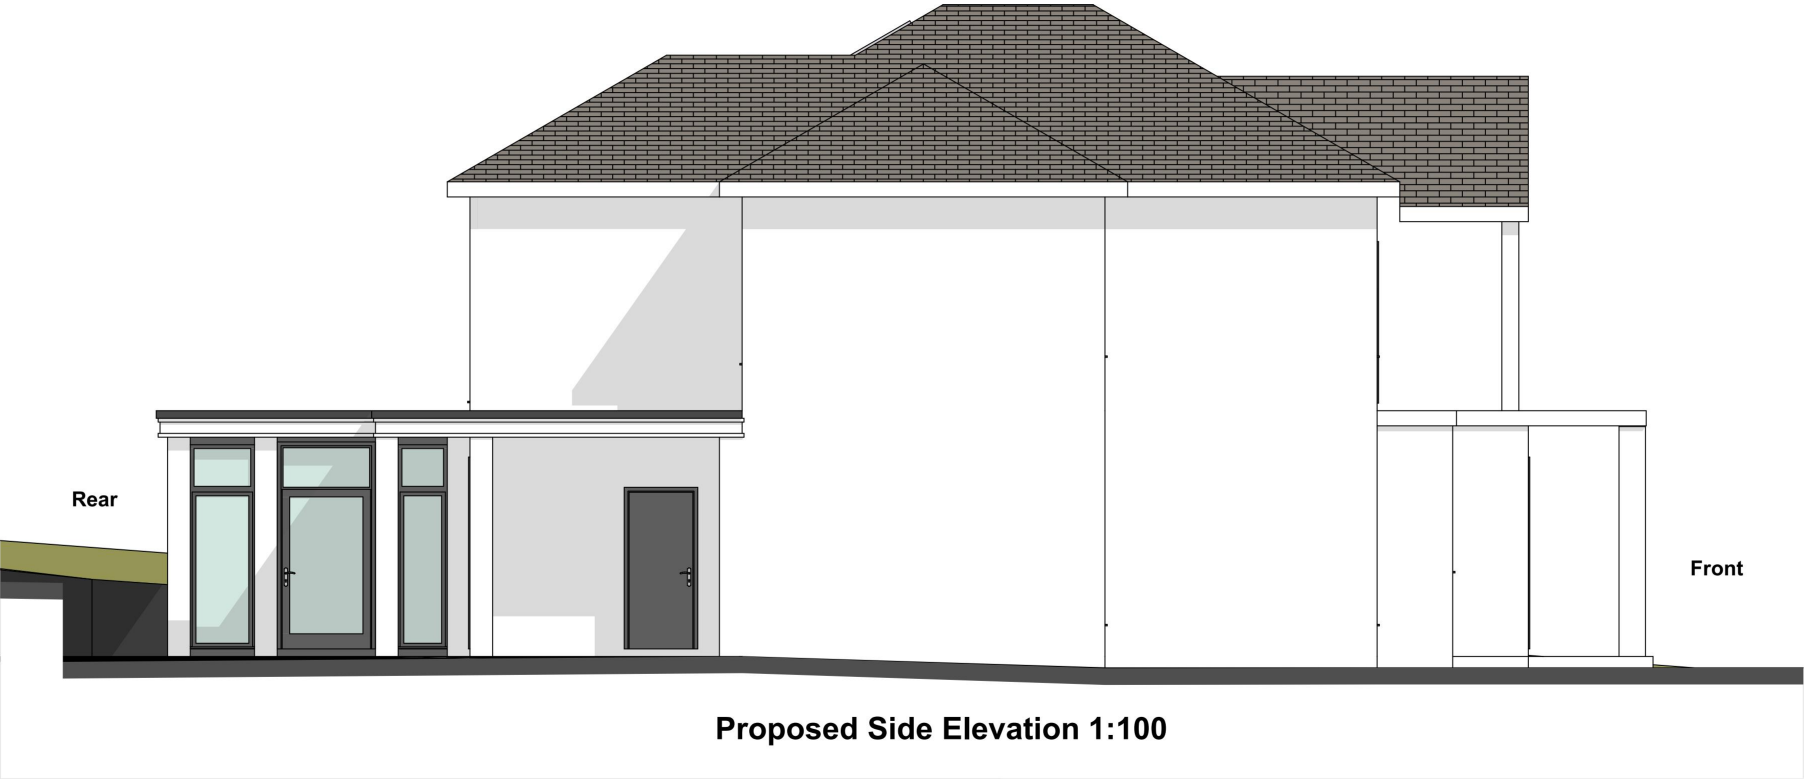

Drawings to be read in conjunction with relevant drawing and specs.
Drawings not to be scaled, figured dimensions only.
Any discrepancies are to be pointed to the
Agent/Engineer/Contractor. The Agent is not liable for any faults not
raised. Drawings not to be scaled for land transfer purposes

TEL : 07380132957
email: man.design.co@gmail.com
web : manstudio.co.uk

REVISION :

DRAWING NO :

PROJECT NO :

DRAWING TITLE :

PROPOSED
ELEVATIONS

PROJECT TITLE :

PROPOSED DEVELOPMENT AT
HOWARDS FARM, TOMKYN'S LANE,
RM14 1TP

Date : MAY 2024

Scale : 1:100@A3

COPYRIGHT: The contents of this drawing may not be reproduced in whole or in part without express written consent of MAN Design and Construction LTD.



MAN Design and Construction