


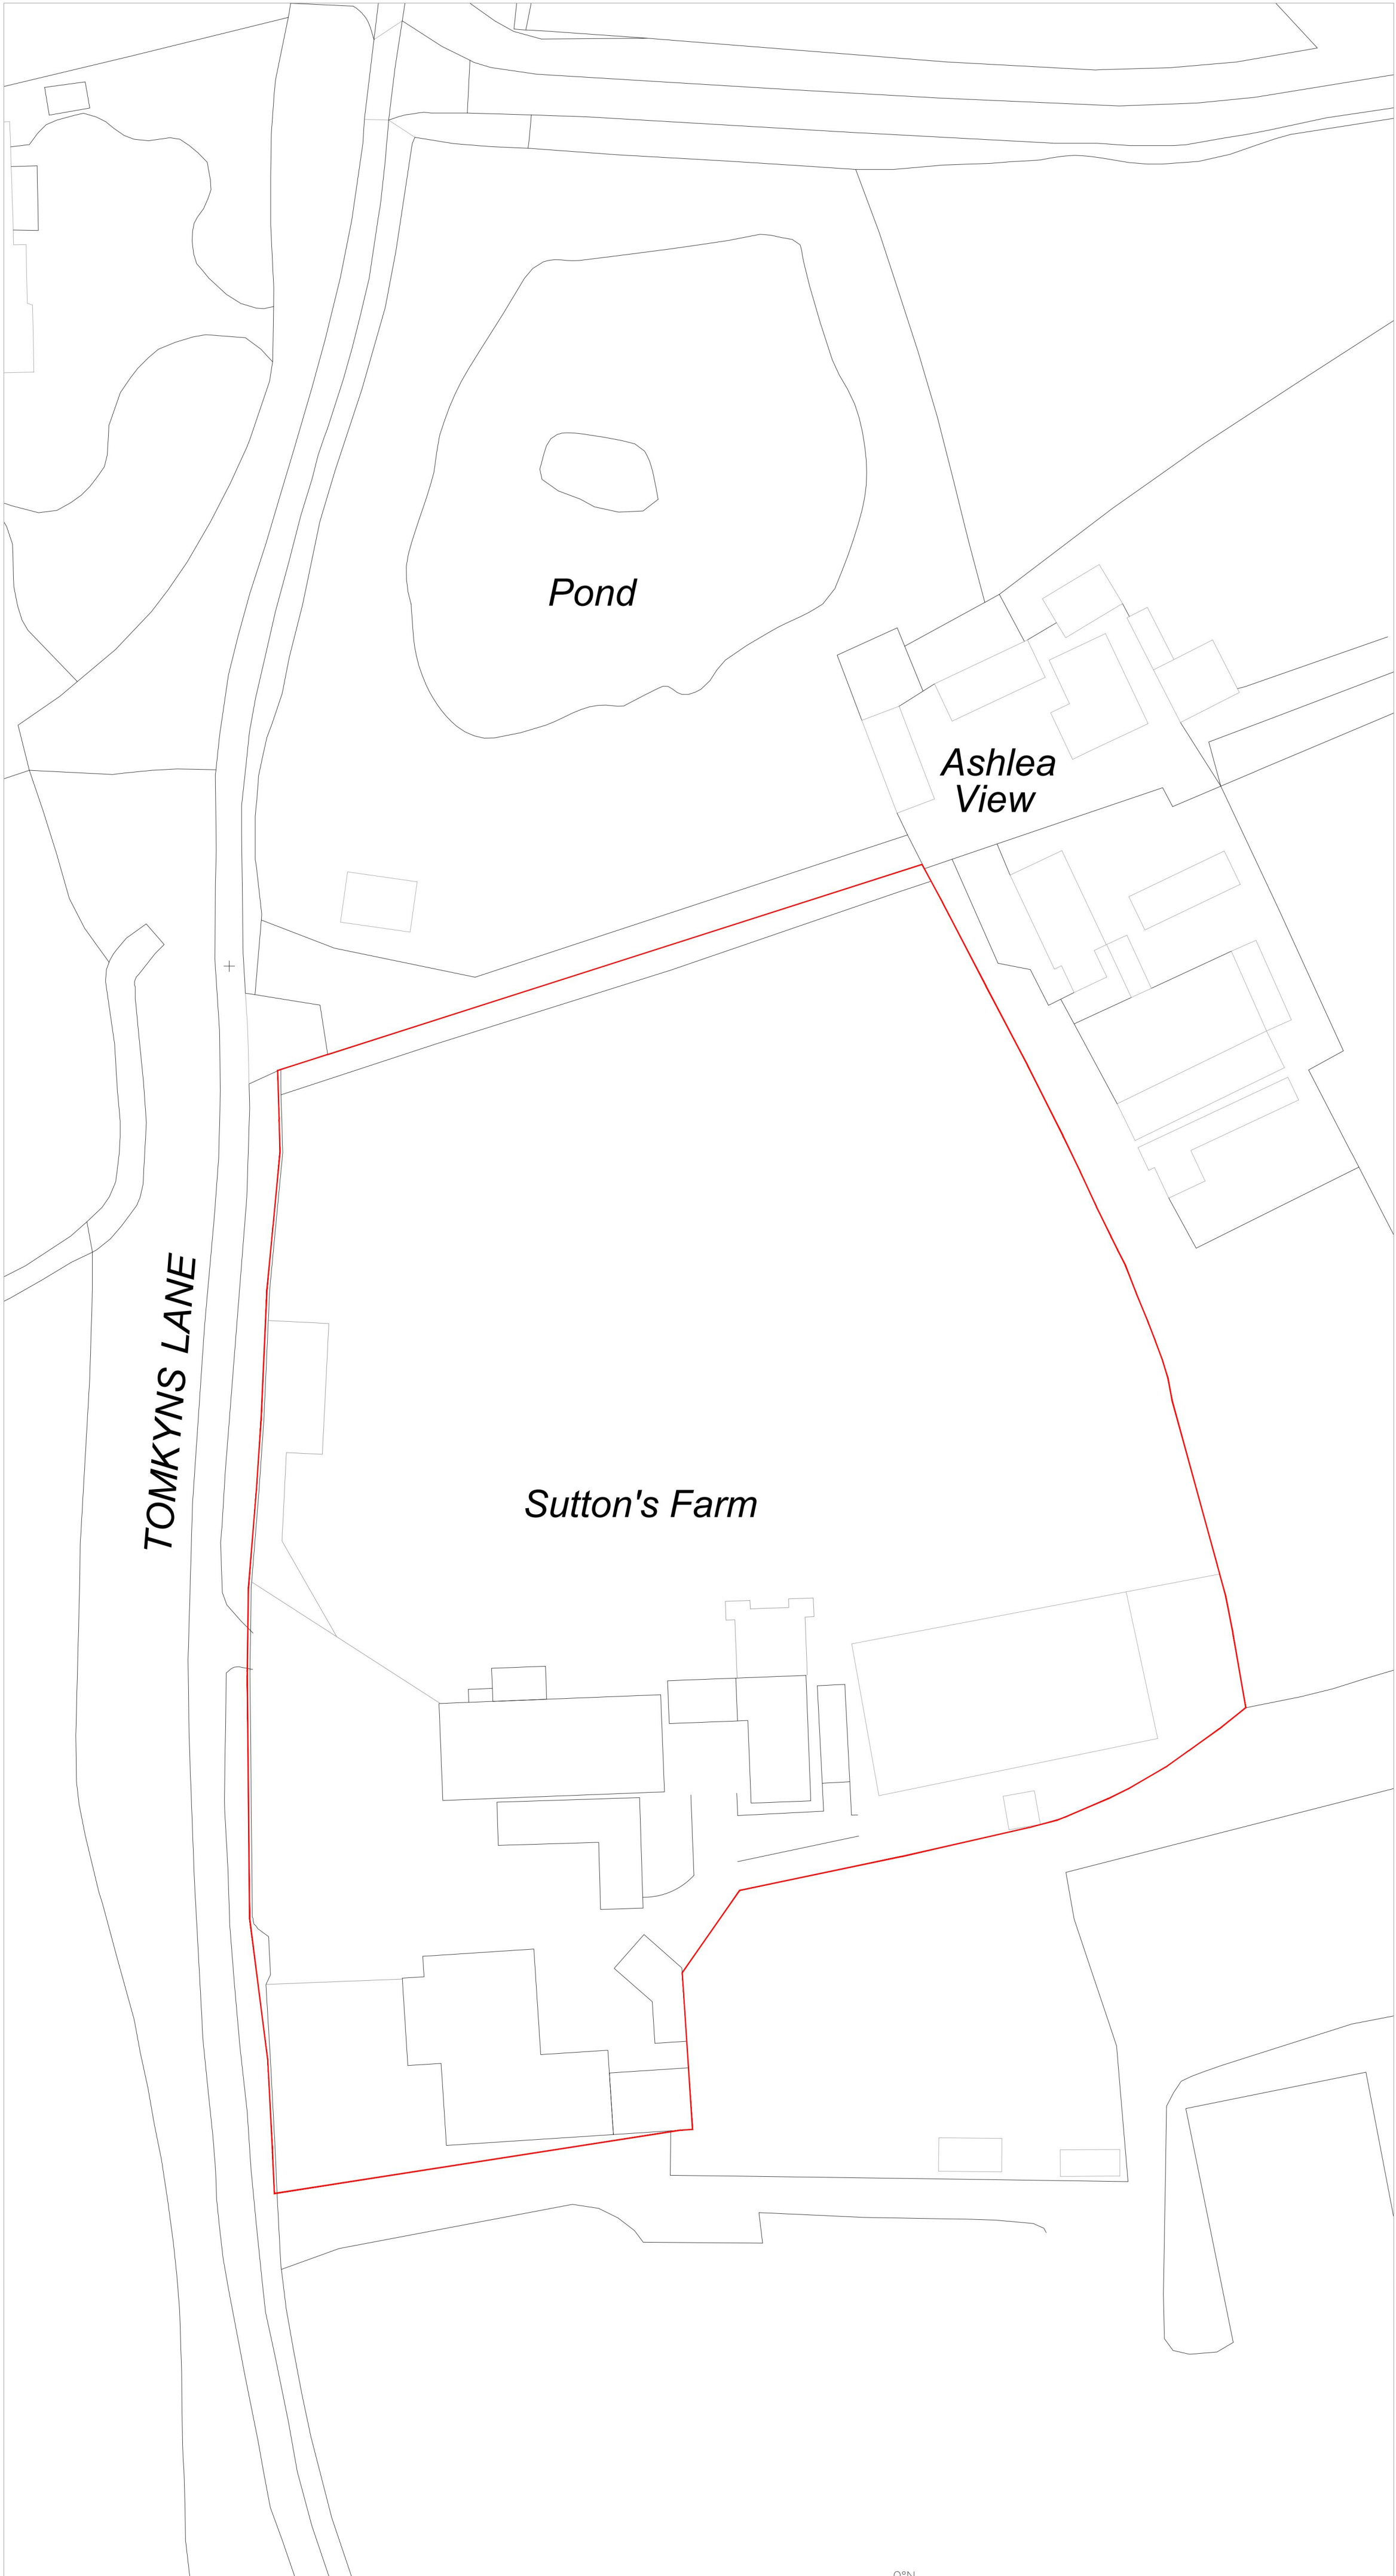
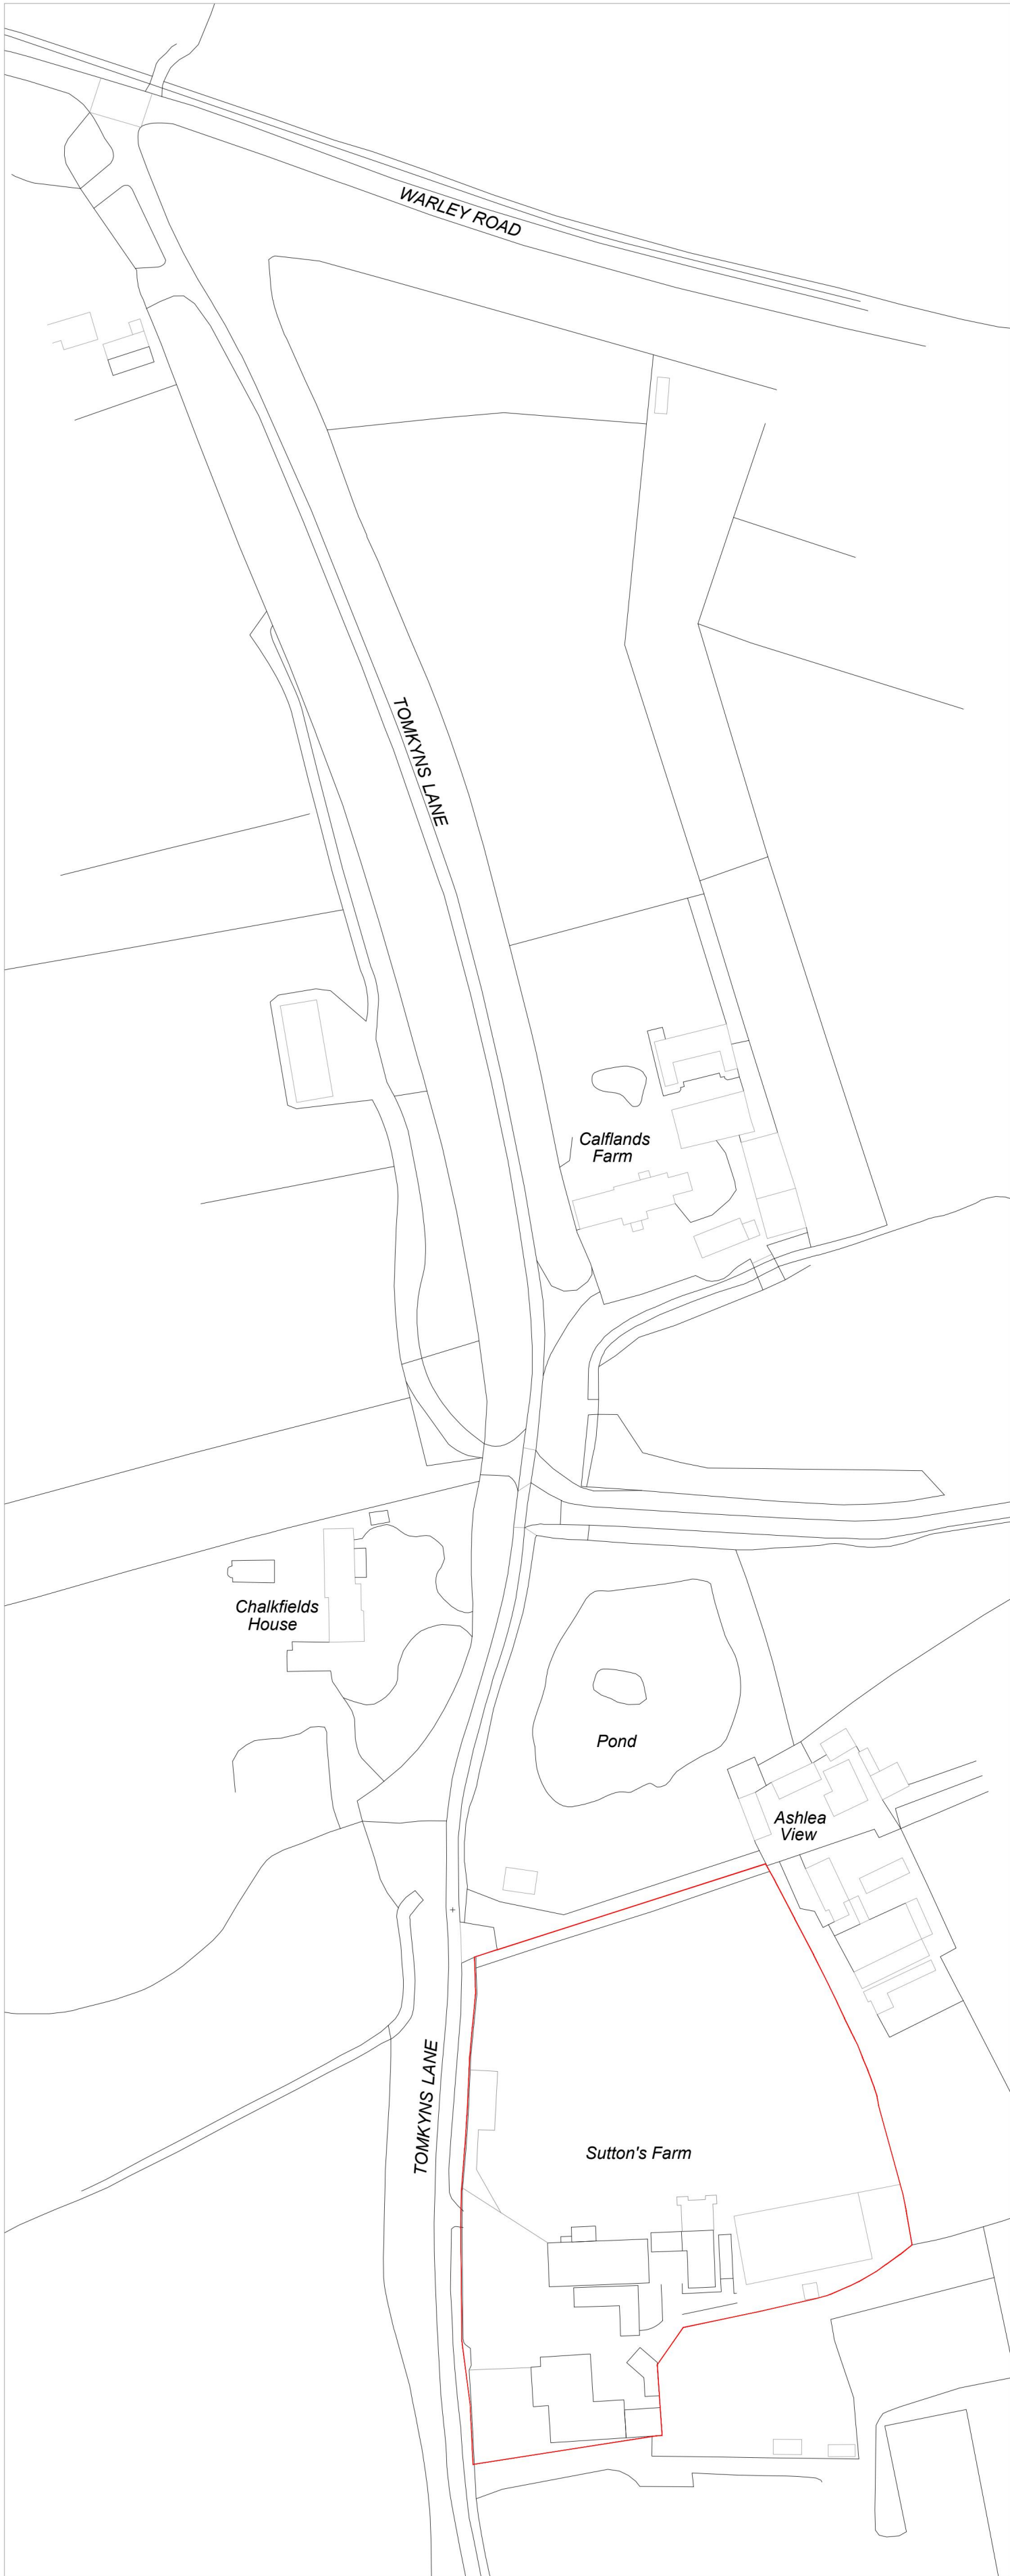
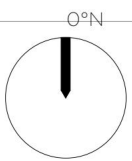


 

EXISTING Block Plan
1:500 @ A1 / 1:1000 @ A3

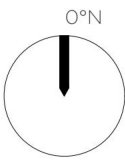

EXISTING Location Plan
1:1250 @ A1 / 1:2500 @ A3

 


REV.	DATE	DESCRIPTION	BY
PURPOSE OF ISSUE			STATUS
STAGE 03			S2

- NOTES**
- ALL DIMENSIONS IN MILLIMETRES (mm) AND LEVELS IN METRES (m) ABOVE NATIONAL DATUM. ALL DIMENSIONS TO BE CHECKED ON SITE AND AGREED ON SITE WITH APPOINTED BUILDING CONTRACTOR/SHOPFITTER.
 - DO NOT SCALE FROM THIS DRAWING. ONLY WRITTEN DIMENSIONS SHALL BE USED.
 - THIS DRAWING IS TO BE READ IN CONJUNCTION WITH ALL RELEVANT ARCHITECTURAL DRAWINGS AND SPECIFICATIONS AS WELL AS ALL RELEVANT INFORMATION FROM THE STRUCTURAL, MEP AND CIVIL ENGINEERS.
 - THIS DRAWING HAS BEEN PREPARED IN ACCORDANCE

WITH THE SCOPE OF APPOINTMENT WITH THE CLIENT AND IS SUBJECT TO THE TERMS OF THAT APPOINTMENT AND SHOULD ONLY BE USED FOR THE PURPOSE FOR WHICH IT IS INTENDED.

ALL NEW CONSTRUCTION AND MATERIALS ARE TO CONFORM TO LOCAL BY LAWS, CURRENT BUILDING REGULATIONS AND BRITISH STANDARDS.

THIS DRAWING AND ALL OF THE INFORMATION SHOWN IS THE PROPERTY OF @ ARCHITECT (UK) LTD AND SHALL NOT BE COPIED WHOLE OR IN ANY PART, OR USED FOR ANY OTHER PURPOSE WITHOUT WRITTEN PERMISSION OF THE COMPANY.

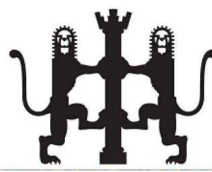

@ Architect (UK) Ltd
Suite 2, Clocktower
House, Station Road
West Horndon, Essex
CM13 3XL

01708 477899
office@architect.ltd.uk
www.architect.ltd.uk

CLIENT
Paul White

PROJECT
Suttons Farm

Tomkyns Lane,
Uppminster,
RM14 1TP

DRAWING TITLE
EXISTING
Block & Location Plans


SCALE @ A1
As Shown

DRAWN
MB



CHECKED
-


DRAWING No
22.0141-A-PL-DR-XX-001


REV
-

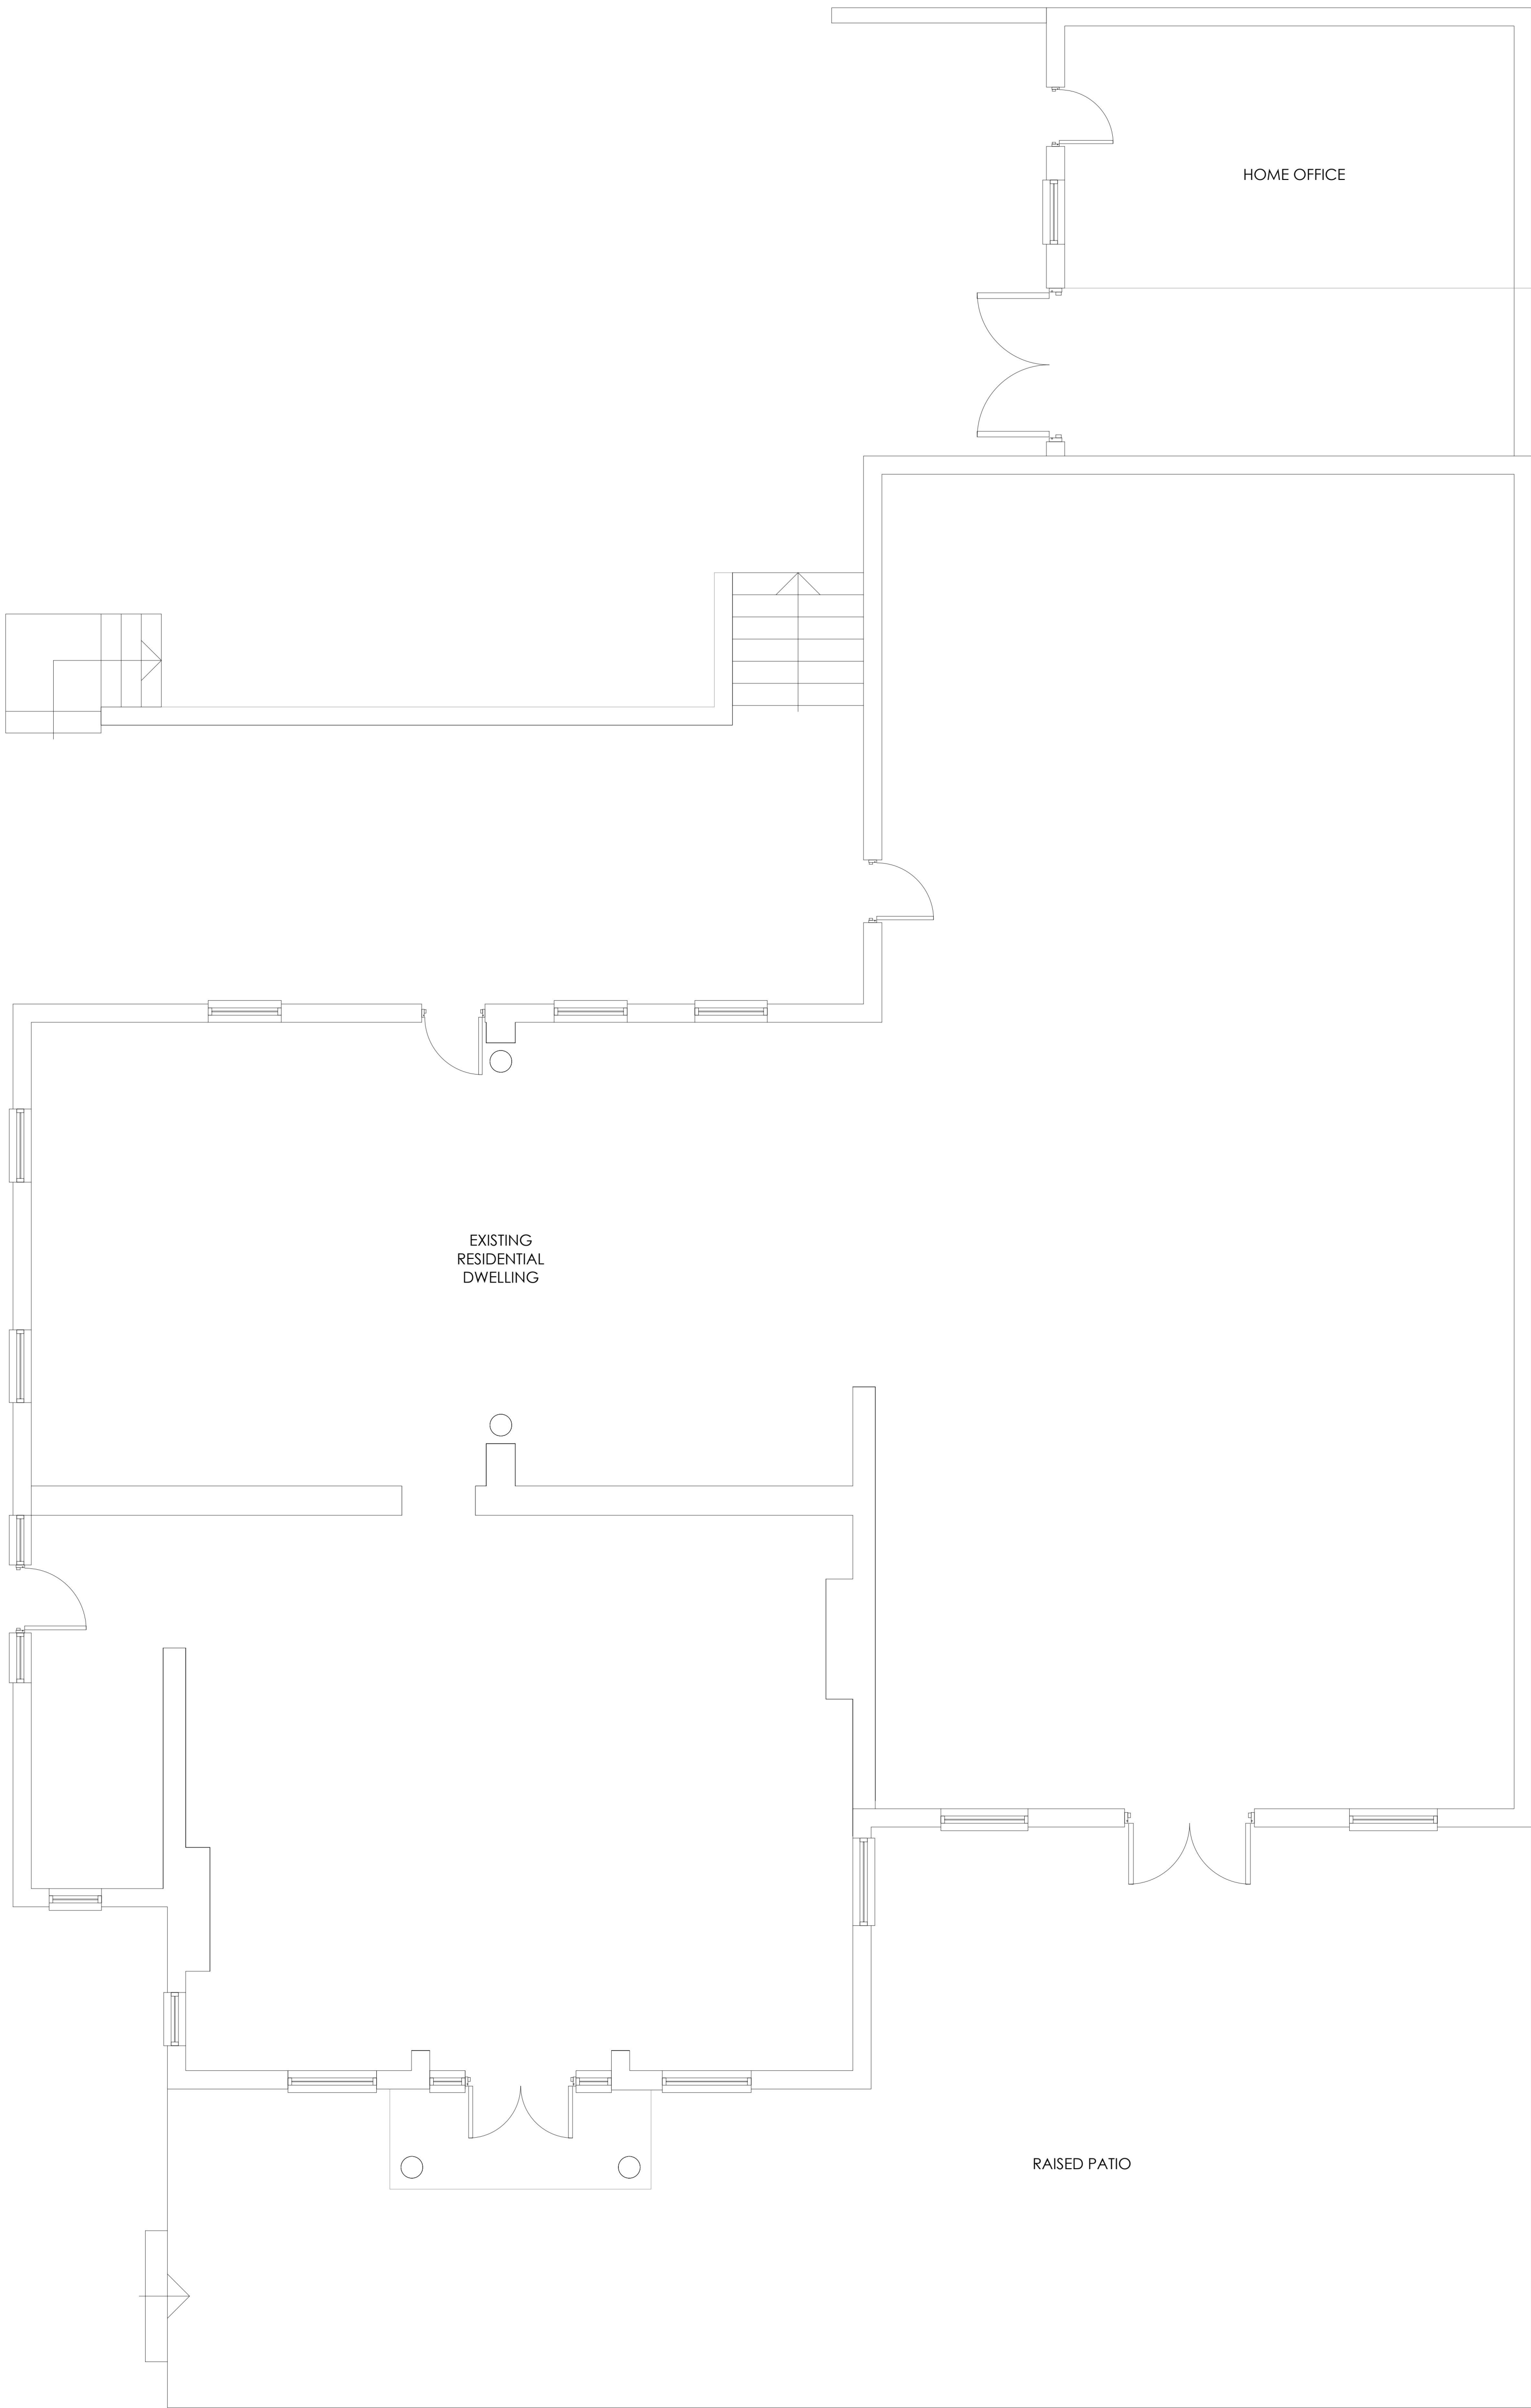

EXISTING Ground Floor Plan
1:50 @ A1 / 1:100 @ A3

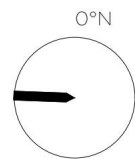 

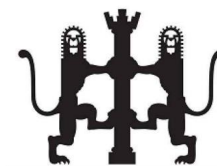
				NOTES 1. ALL DIMENSIONS IN MILLIMETRES (mm) AND LEVELS IN METRES (m) ABOVE NATIONAL DATUM. ALL DIMENSIONS TO BE CHECKED ON SITE AND AGREED ON SITE WITH APPOINTED BUILDING CONTRACTOR/SHOPFITTER. 2. DO NOT SCALE FROM THIS DRAWING. ONLY WRITTEN DIMENSIONS SHALL BE USED. 3. THIS DRAWING IS TO BE READ IN CONJUNCTION WITH ALL RELEVANT ARCHITECTURAL DRAWINGS AND SPECIFICATIONS AS WELL AS ALL RELEVANT INFORMATION FROM THE STRUCTURAL, MEP AND CIVIL ENGINEERS. 4. THIS DRAWING HAS BEEN PREPARED IN ACCORDANCE	WITH THE SCOPE OF APPOINTMENT WITH THE CLIENT AND IS SUBJECT TO THE TERMS OF THAT APPOINTMENT AND SHOULD ONLY BE USED FOR THE PURPOSE FOR WHICH IT IS INTENDED. 5. ALL NEW CONSTRUCTION AND MATERIALS ARE TO CONFORM TO LOCAL BY LAWS, CURRENT BUILDING REGULATIONS AND BRITISH STANDARDS. 6. THIS DRAWING AND ALL OF THE INFORMATION SHOWN IS THE PROPERTY OF @ ARCHITECT (UK) LTD AND SHALL NOT BE COPIED WHOLE OR IN ANY PART, OR USED FOR ANY OTHER PURPOSE WITHOUT WRITTEN PERMISSION OF THE COMPANY.	  @ Architect (UK) Ltd Suite 2, Clocktower House, Station Road West Horndon, Essex CM13 3XL 01708 477899 office@architect.ltd.uk www.architect.ltd.uk	CLIENT Paul White	DRAWING TITLE EXISTING Ground Floor Plan			
							PROJECT Suttons Farm				
							Tomkyns Lane, Uppminster, RM14 1TP				
REV.	DATE	DESCRIPTION	BY				SCALE @ A1 1:50		CHECKED -		
PURPOSE OF ISSUE STAGE 02			STATUS S2				DRAWN RV				
								DRAWING No 22.0141-A-PL-DR-XX-002	REV -		

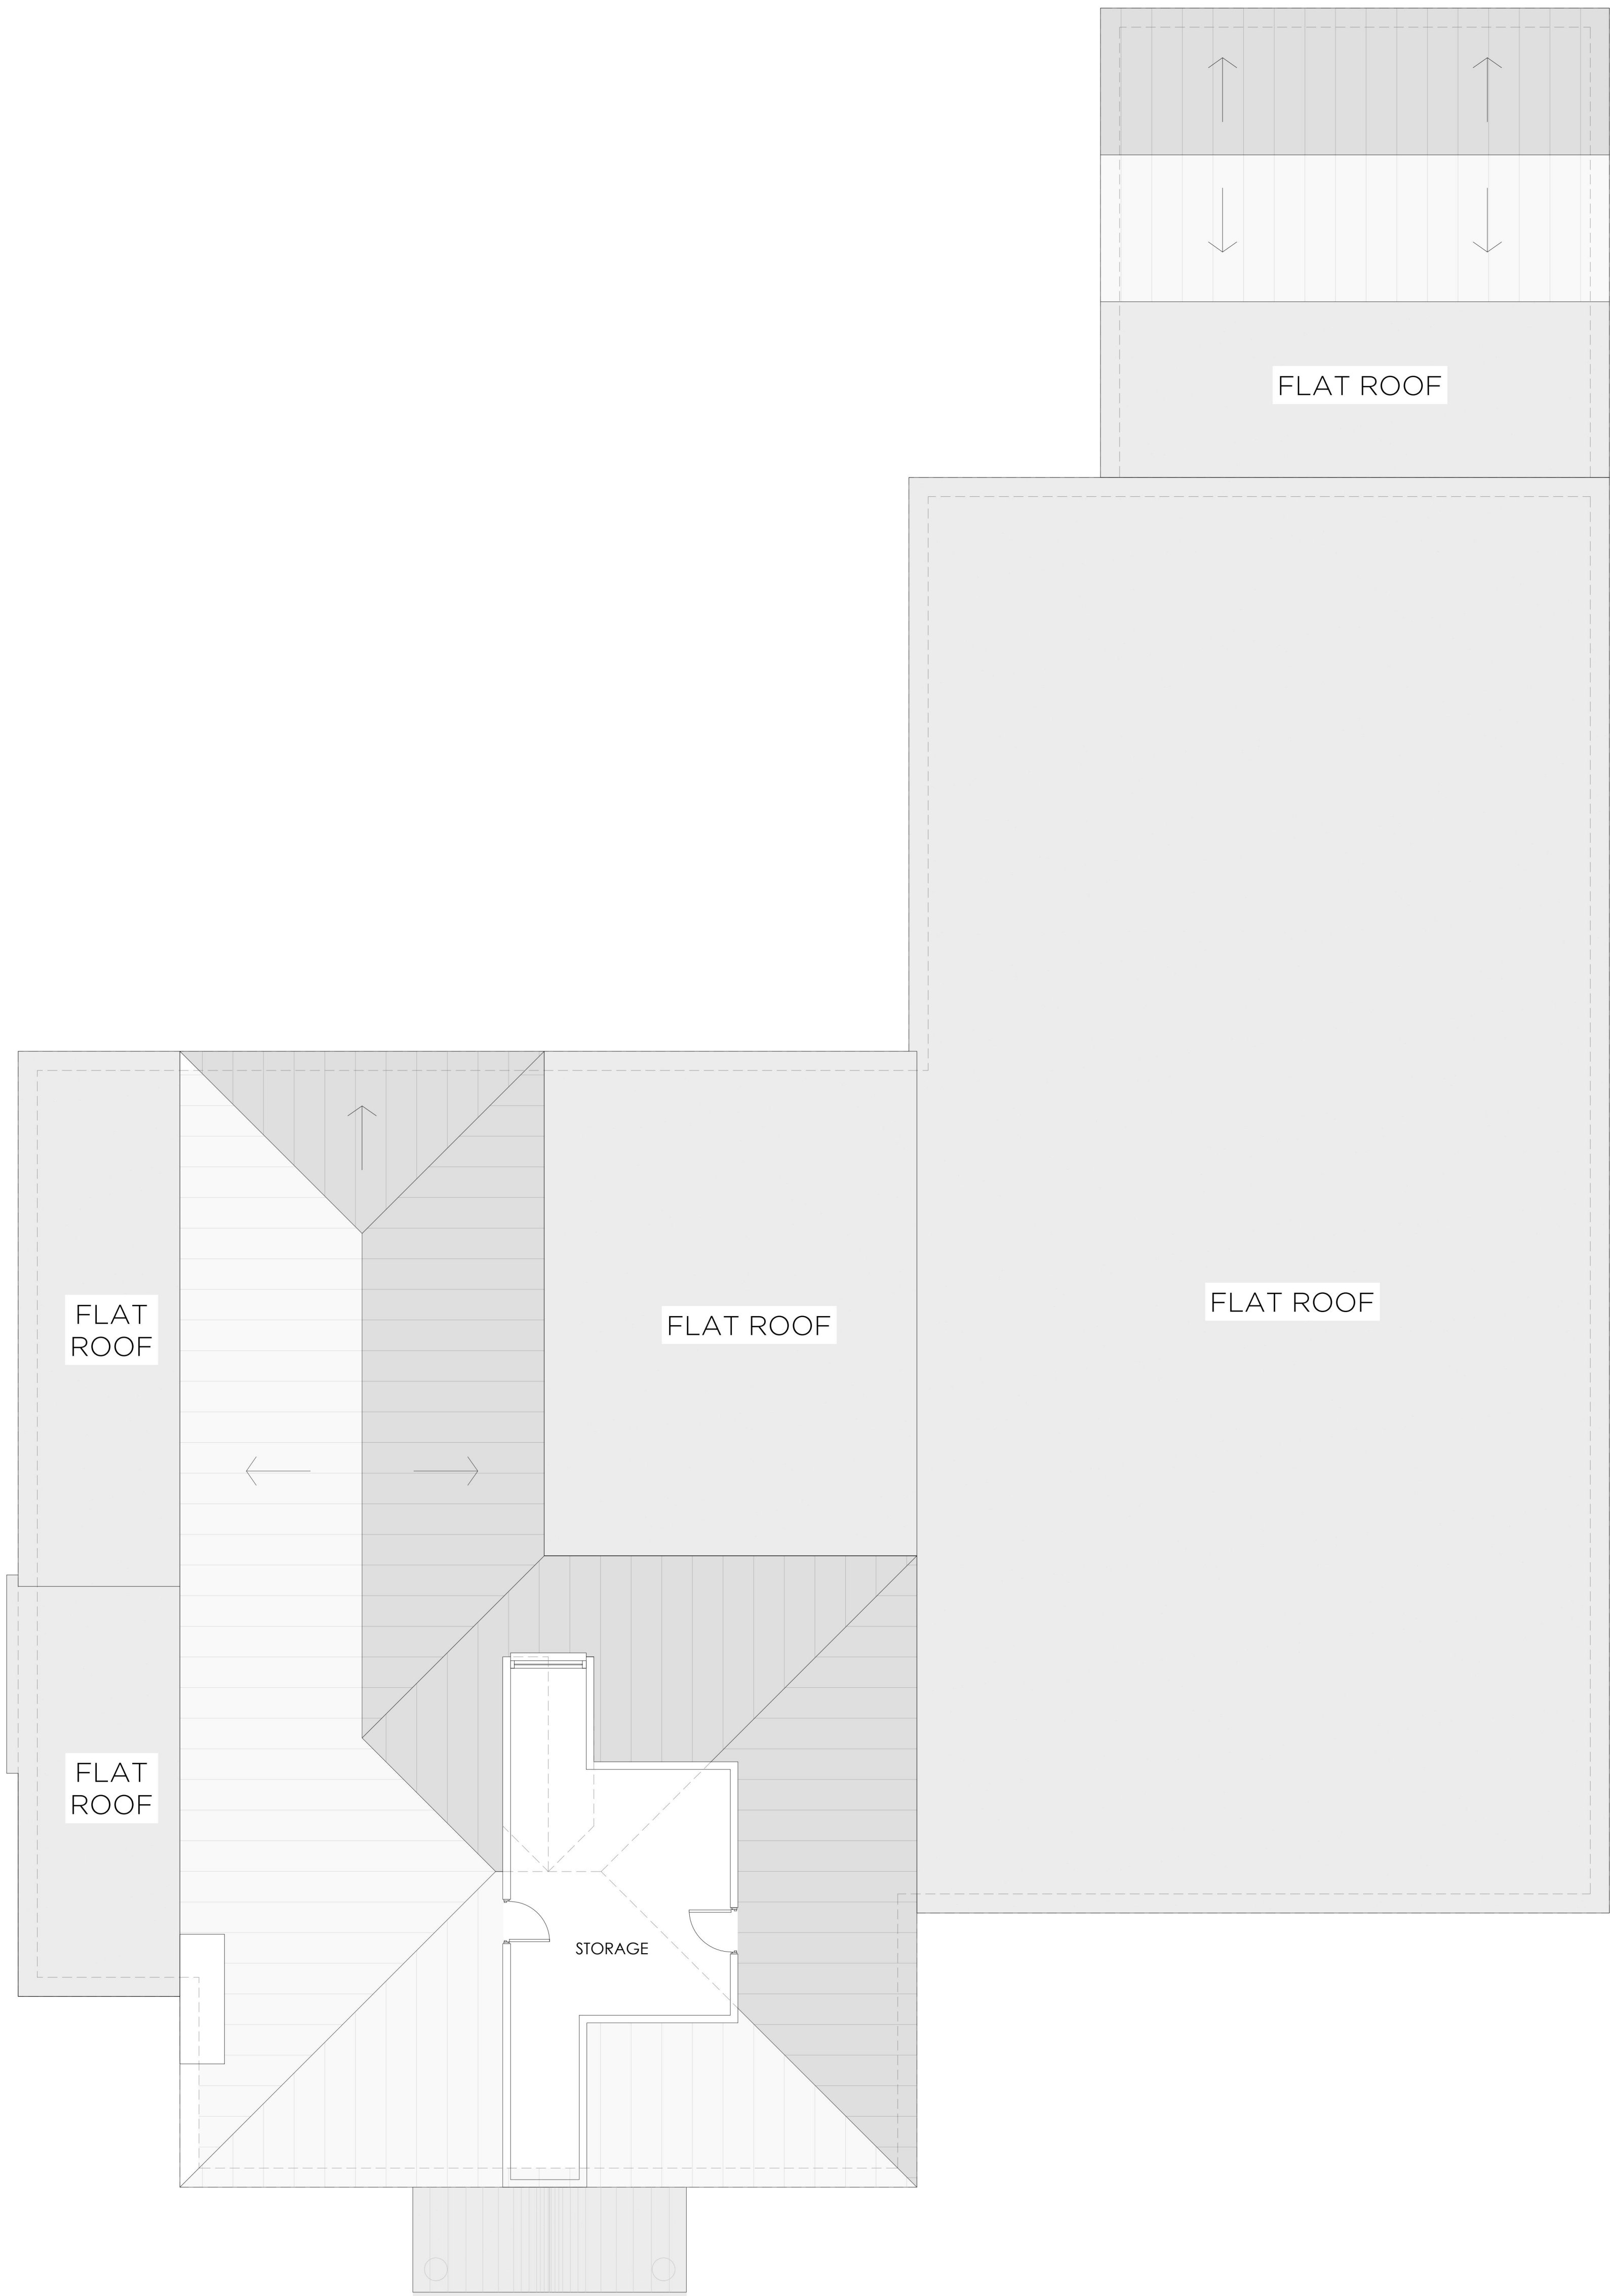



EXISTING Loft Plan
1:50 @ A1 / 1:100 @ A3



				NOTES 1. ALL DIMENSIONS IN MILLIMETRES (mm) AND LEVELS IN METRES (m) ABOVE NATIONAL DATUM. ALL DIMENSIONS TO BE CHECKED ON SITE AND AGREED ON SITE WITH APPOINTED BUILDING CONTRACTOR/SHOPFITTER. 2. DO NOT SCALE FROM THIS DRAWING. ONLY WRITTEN DIMENSIONS SHALL BE USED. 3. THIS DRAWING IS TO BE READ IN CONJUNCTION WITH ALL RELEVANT ARCHITECTURAL DRAWINGS AND SPECIFICATIONS AS WELL AS ALL RELEVANT INFORMATION FROM THE STRUCTURAL, MEP AND CIVIL ENGINEERS. 4. THIS DRAWING HAS BEEN PREPARED IN ACCORDANCE WITH THE SCOPE OF APPOINTMENT WITH THE CLIENT AND IS SUBJECT TO THE TERMS OF THAT APPOINTMENT AND SHOULD ONLY BE USED FOR THE PURPOSE FOR WHICH IT IS INTENDED. 5. ALL NEW CONSTRUCTION AND MATERIALS ARE TO CONFORM TO LOCAL BY LAWS, CURRENT BUILDING REGULATIONS AND BRITISH STANDARDS. 6. THIS DRAWING AND ALL OF THE INFORMATION SHOWN IS THE PROPERTY OF @ ARCHITECT (UK) LTD AND SHALL NOT BE COPIED WHOLE OR IN ANY PART, OR USED FOR ANY OTHER PURPOSE WITHOUT WRITTEN PERMISSION OF THE COMPANY.	 @ Architect (UK) Ltd Suite 2, Clocktower House, Station Road West Horndon, Essex CM13 3XL 01708 477899 office@architect.ltd.uk www.architect.ltd.uk	CLIENT Paul White	DRAWING TITLE EXISTING Loft Plan	
						PROJECT Suttons Farm	Tomkyns Lane, Upminster, RM14 1TP	SCALE @ A1 1:50
REV. DATE DESCRIPTION BY						DRAWN RV	CHECKED -	DRAWING No 22.0141-A-PL-DR-XX-003
PURPOSE OF ISSUE STAGE 02				STATUS S2				

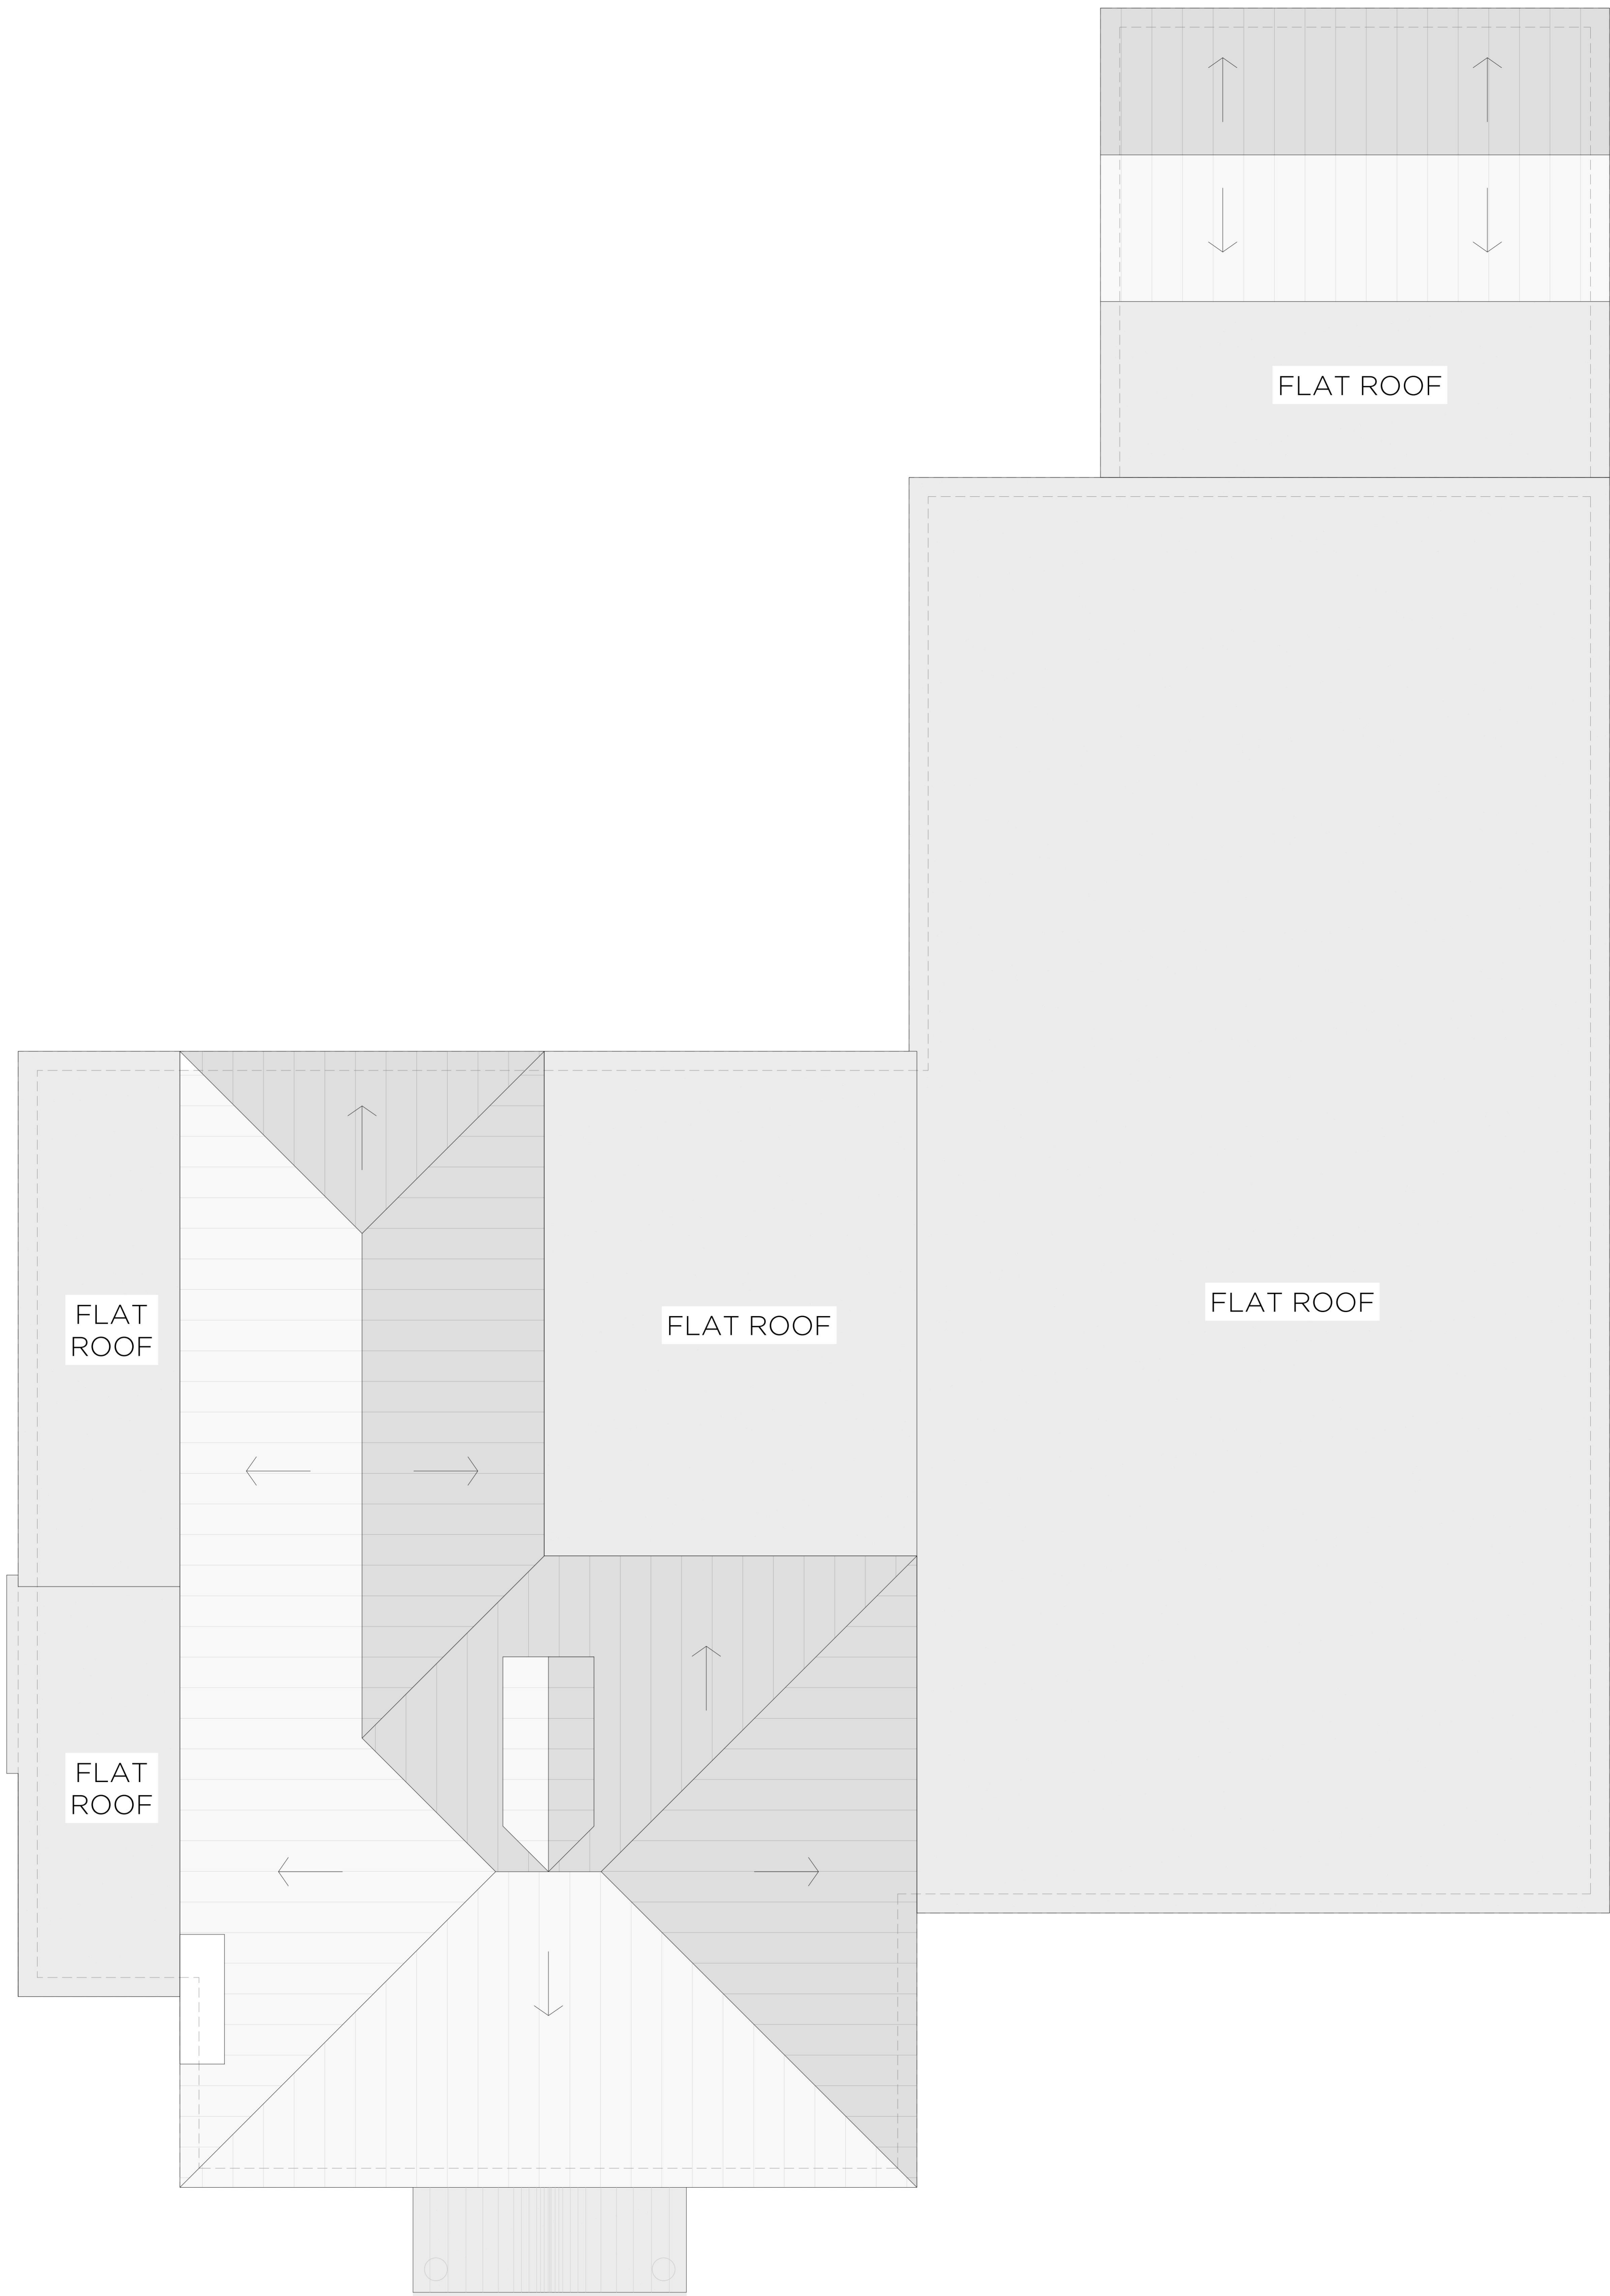

EXISTING Roof Plan
1:50 @ A1 / 1:100 @ A3

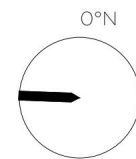 

				NOTES 1. ALL DIMENSIONS IN MILLIMETRES (mm) AND LEVELS IN METRES (m) ABOVE NATIONAL DATUM. ALL DIMENSIONS TO BE CHECKED ON SITE AND AGREED ON SITE WITH APPOINTED BUILDING CONTRACTOR/SHOPFITTER. 2. DO NOT SCALE FROM THIS DRAWING. ONLY WRITTEN DIMENSIONS SHALL BE USED. 3. THIS DRAWING IS TO BE READ IN CONJUNCTION WITH ALL RELEVANT ARCHITECTURAL DRAWINGS AND SPECIFICATIONS AS WELL AS ALL RELEVANT INFORMATION FROM THE STRUCTURAL, MEP AND CIVIL ENGINEERS. 4. THIS DRAWING HAS BEEN PREPARED IN ACCORDANCE WITH THE SCOPE OF APPOINTMENT WITH THE CLIENT AND IS SUBJECT TO THE TERMS OF THAT APPOINTMENT AND SHOULD ONLY BE USED FOR THE PURPOSE FOR WHICH IT IS INTENDED. 5. ALL NEW CONSTRUCTION AND MATERIALS ARE TO CONFORM TO LOCAL BY LAWS, CURRENT BUILDING REGULATIONS AND BRITISH STANDARDS. 6. THIS DRAWING AND ALL OF THE INFORMATION SHOWN IS THE PROPERTY OF @ ARCHITECT (UK) LTD AND SHALL NOT BE COPIED WHOLE OR IN ANY PART, OR USED FOR ANY OTHER PURPOSE WITHOUT WRITTEN PERMISSION OF THE COMPANY.	 @ Architect (UK) Ltd Suite 2, Clocktower House, Station Road West Horndon, Essex CM13 3XL 01708 477899 office@architect.ltd.uk www.architect.ltd.uk	CLIENT Paul White PROJECT Suttons Farm Tomkyns Lane, Uppminster, RM14 1TP	DRAWING TITLE EXISTING Roof Plan	
REV. STAGE 03				SCALE @ A1 1:50		DRAWN RV	CHECKED -	
PURPOSE OF ISSUE STAGE 03				STATUS S2		DRAWING No 22.0141-A-PL-DR-XX-004		REV -




EXISTING West Elevation
1:100 @ A1 / 1:200 @ A3



EXISTING North Elevation
1:100 @ A1 / 1:200 @ A3



EXISTING East Elevation
1:100 @ A1 / 1:200 @ A3

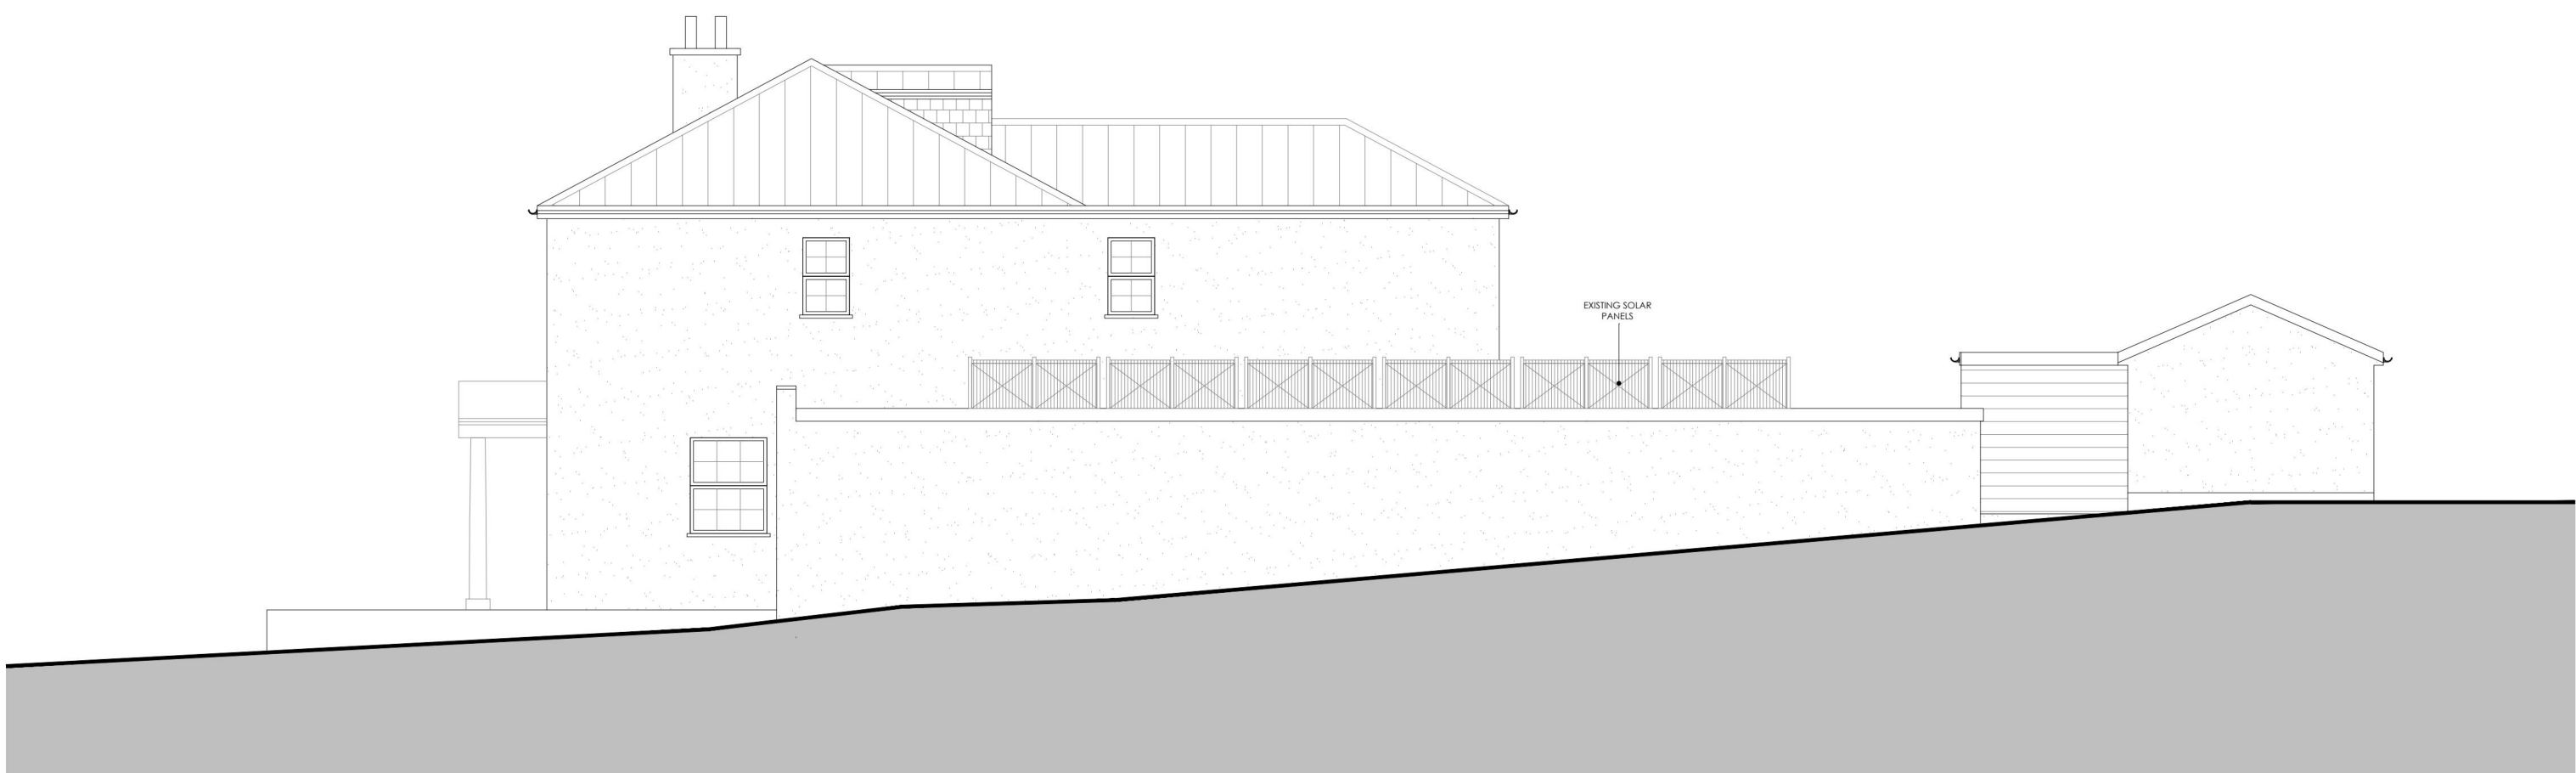

EXISTING South Elevation
1:100 @ A1 / 1:200 @ A3

				NOTES 1. ALL DIMENSIONS IN MILLIMETRES (mm) AND LEVELS IN METRES (m) ABOVE NATIONAL DATUM. ALL DIMENSIONS TO BE CHECKED ON SITE AND AGREED ON SITE WITH APPOINTED BUILDING CONTRACTOR/SHOPFITTER. 2. DO NOT SCALE FROM THIS DRAWING. ONLY WRITTEN DIMENSIONS SHALL BE USED. 3. THIS DRAWING IS TO BE READ IN CONJUNCTION WITH ALL RELEVANT ARCHITECTURAL DRAWINGS AND SPECIFICATIONS AS WELL AS ALL RELEVANT INFORMATION FROM THE STRUCTURAL, MEP AND CIVIL ENGINEERS. 4. THIS DRAWING HAS BEEN PREPARED IN ACCORDANCE WITH THE SCOPE OF APPOINTMENT WITH THE CLIENT AND IS SUBJECT TO THE TERMS OF THAT APPOINTMENT AND SHOULD ONLY BE USED FOR THE PURPOSE FOR WHICH IT IS INTENDED. 5. ALL NEW CONSTRUCTION AND MATERIALS ARE TO CONFORM TO LOCAL BY LAWS, CURRENT BUILDING REGULATIONS AND BRITISH STANDARDS. 6. THIS DRAWING AND ALL OF THE INFORMATION SHOWN IS THE PROPERTY OF @ ARCHITECT (UK) LTD AND SHALL NOT BE COPIED WHOLE OR IN ANY PART, OR USED FOR ANY OTHER PURPOSE WITHOUT WRITTEN PERMISSION OF THE COMPANY.										DRAWING TITLE EXISTING Elevations	
A	16.07.24	DRAWING LABELS AMENDED	RV											SCALE @ A1 1:100	
REV.	DATE	DESCRIPTION	BY									DRAWN RV		CHECKED -	
PURPOSE OF ISSUE STAGE 02			STATUS S2									DRAWING No 22.0141-A-PL-DR-XX-005		REV A	

SCALE 1:100


0m12510

@



ARCHITECT

@ Architect (UK) Ltd
Suite 2, Clocktower House, Station Road
West Horndon, Essex
CM15 3XL
01708 477899
office@architect.ltd.uk
www.architect.ltd.uk


CLIENT Paul White	
PROJECT Suttons Farm	
Tomkyns Lane, Upminster, RM14 1TP	

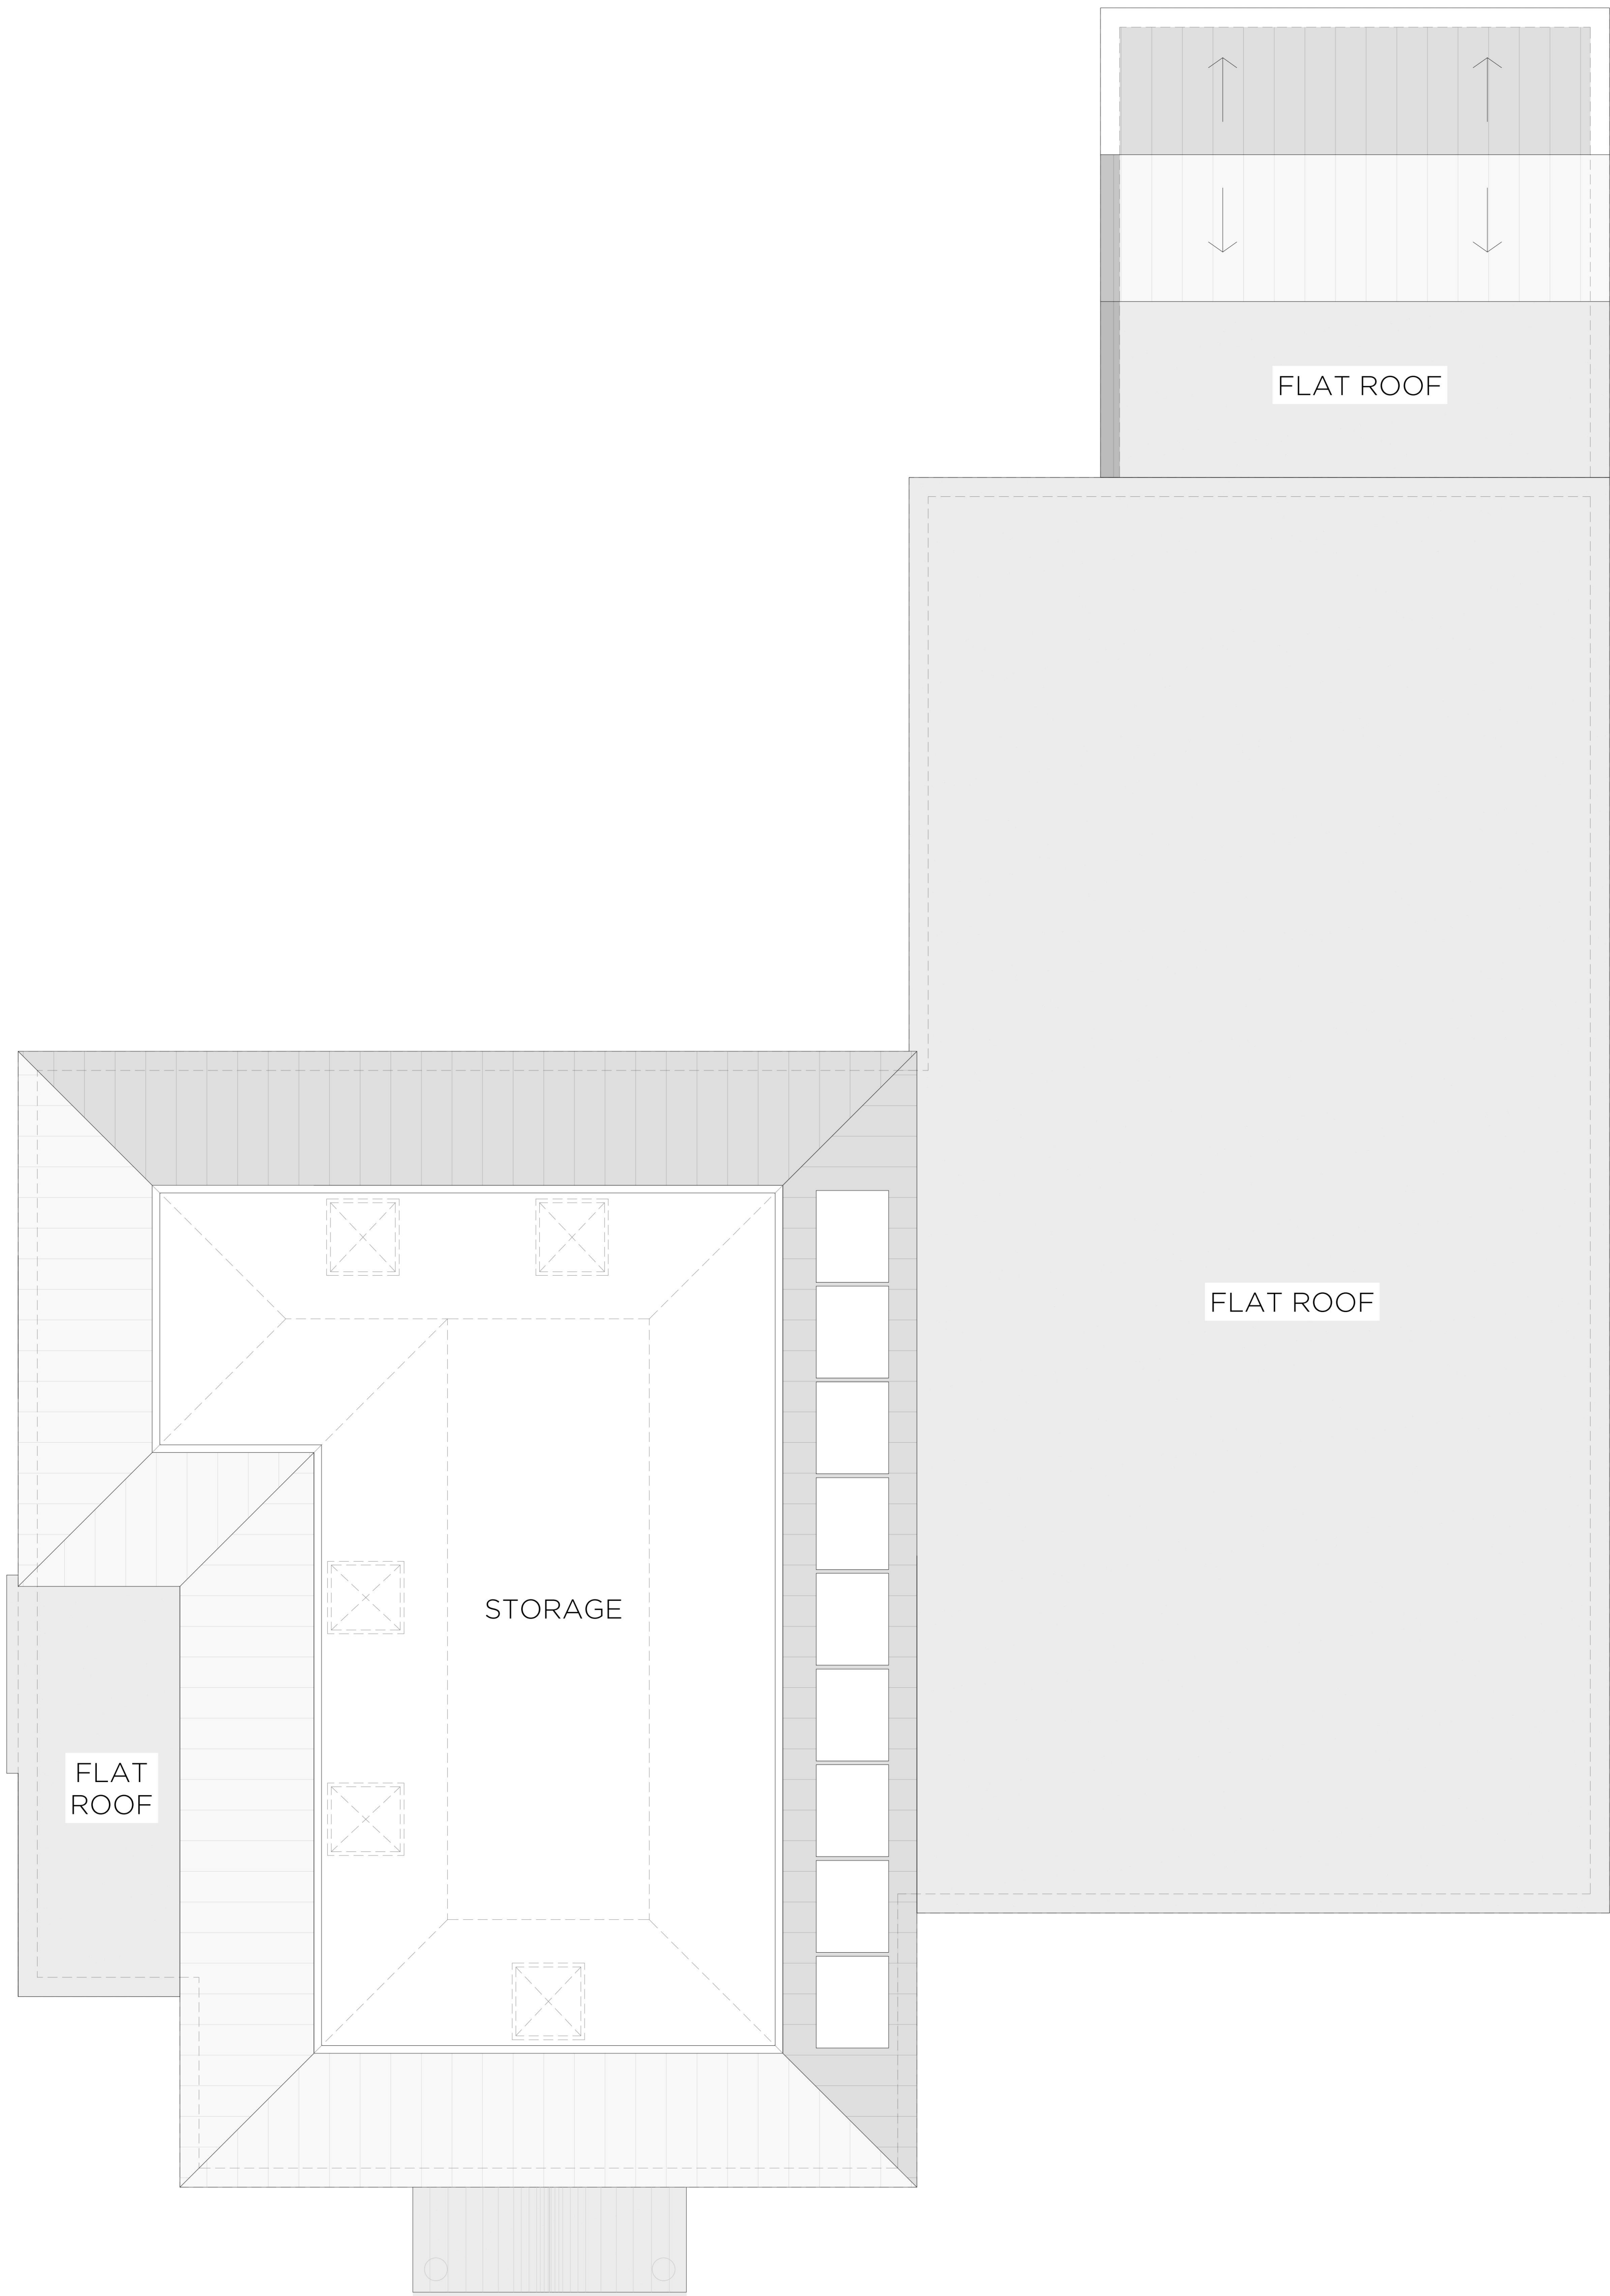



PROPOSED Loft Plan
1:50 @ A1 / 1:100 @ A3

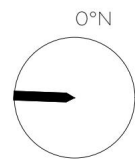 

REV.	B	13.08.24	PROPOSED ROOF CHANGE	RV
	A	02.07.24	PROPOSED ROOF CHANGE	RV
	DATE	DESCRIPTION	BY	
PURPOSE OF ISSUE STAGE 02				STATUS S2
NOTES 1. ALL DIMENSIONS IN MILLIMETRES (mm) AND LEVELS IN METRES (m) ABOVE NATIONAL DATUM. ALL DIMENSIONS TO BE CHECKED ON SITE AND AGREED ON SITE WITH APPOINTED BUILDING CONTRACTOR/SHOPFITTER. 2. DO NOT SCALE FROM THIS DRAWING. ONLY WRITTEN DIMENSIONS SHALL BE USED. 3. THIS DRAWING IS TO BE READ IN CONJUNCTION WITH ALL RELEVANT ARCHITECTURAL DRAWINGS AND SPECIFICATIONS AS WELL AS ALL RELEVANT INFORMATION FROM THE STRUCTURAL, MEP AND CIVIL ENGINEERS. 4. THIS DRAWING HAS BEEN PREPARED IN ACCORDANCE WITH THE SCOPE OF APPOINTMENT WITH THE CLIENT AND IS SUBJECT TO THE TERMS OF THAT APPOINTMENT AND SHOULD ONLY BE USED FOR THE PURPOSE FOR WHICH IT IS INTENDED. 5. ALL NEW CONSTRUCTION AND MATERIALS ARE TO CONFORM TO LOCAL BY LAWS, CURRENT BUILDING REGULATIONS AND BRITISH STANDARDS. 6. THIS DRAWING AND ALL OF THE INFORMATION SHOWN IS THE PROPERTY OF @ ARCHITECT (UK) LTD AND SHALL NOT BE COPIED WHOLE OR IN ANY PART, OR USED FOR ANY OTHER PURPOSE WITHOUT WRITTEN PERMISSION OF THE COMPANY.				
			CLIENT Paul White PROJECT Suttons Farm Tomkyns Lane, Uppminster, RM14 1TP	
01708 477899 office@architect.ltd.uk www.architect.ltd.uk			SCALE @ A1 1:50 DRAWN RV CHECKED - DRAWING No 22.0141-A-PL-DR-XX-200 REV B	

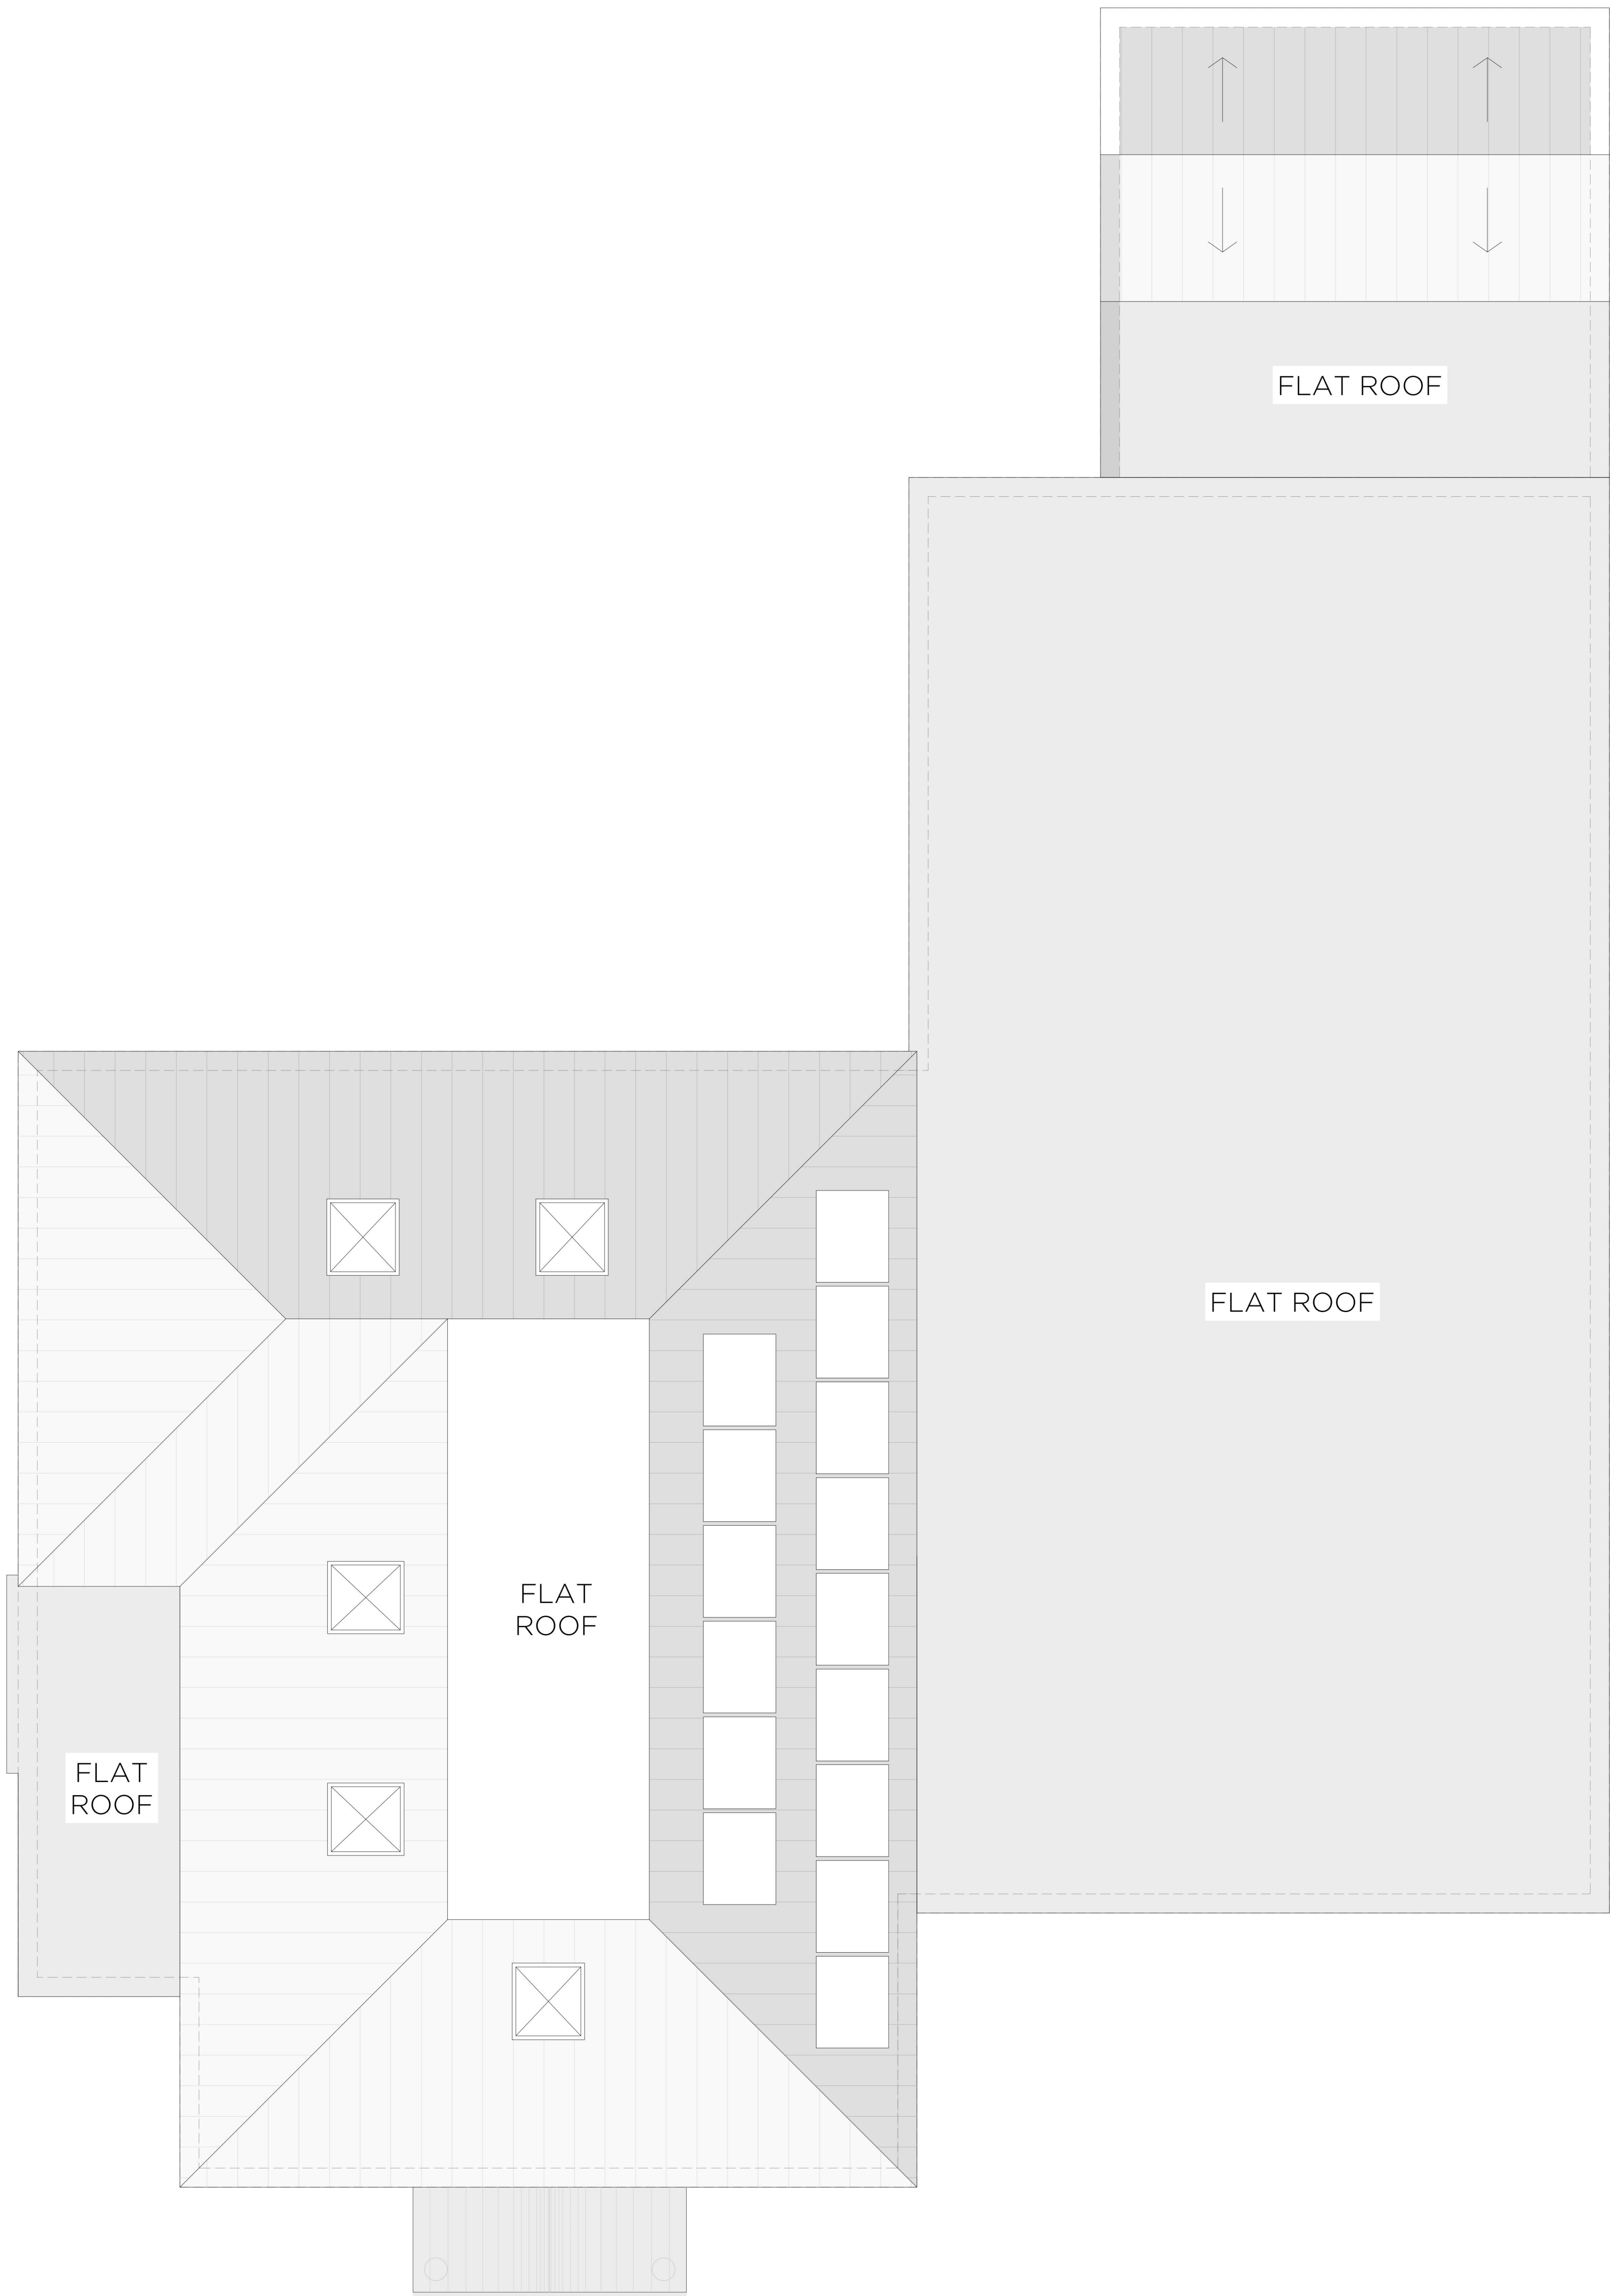

PROPOSED Roof Plan
1:50 @ A1 / 1:100 @ A3

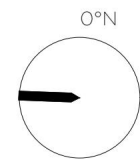 

--	--	




PROPOSED West Elevation
1:100 @ A1 / 1:200 @ A3



PROPOSED North Elevation
1:100 @ A1 / 1:200 @ A3



PROPOSED East Elevation
1:100 @ A1 / 1:50 @ A3

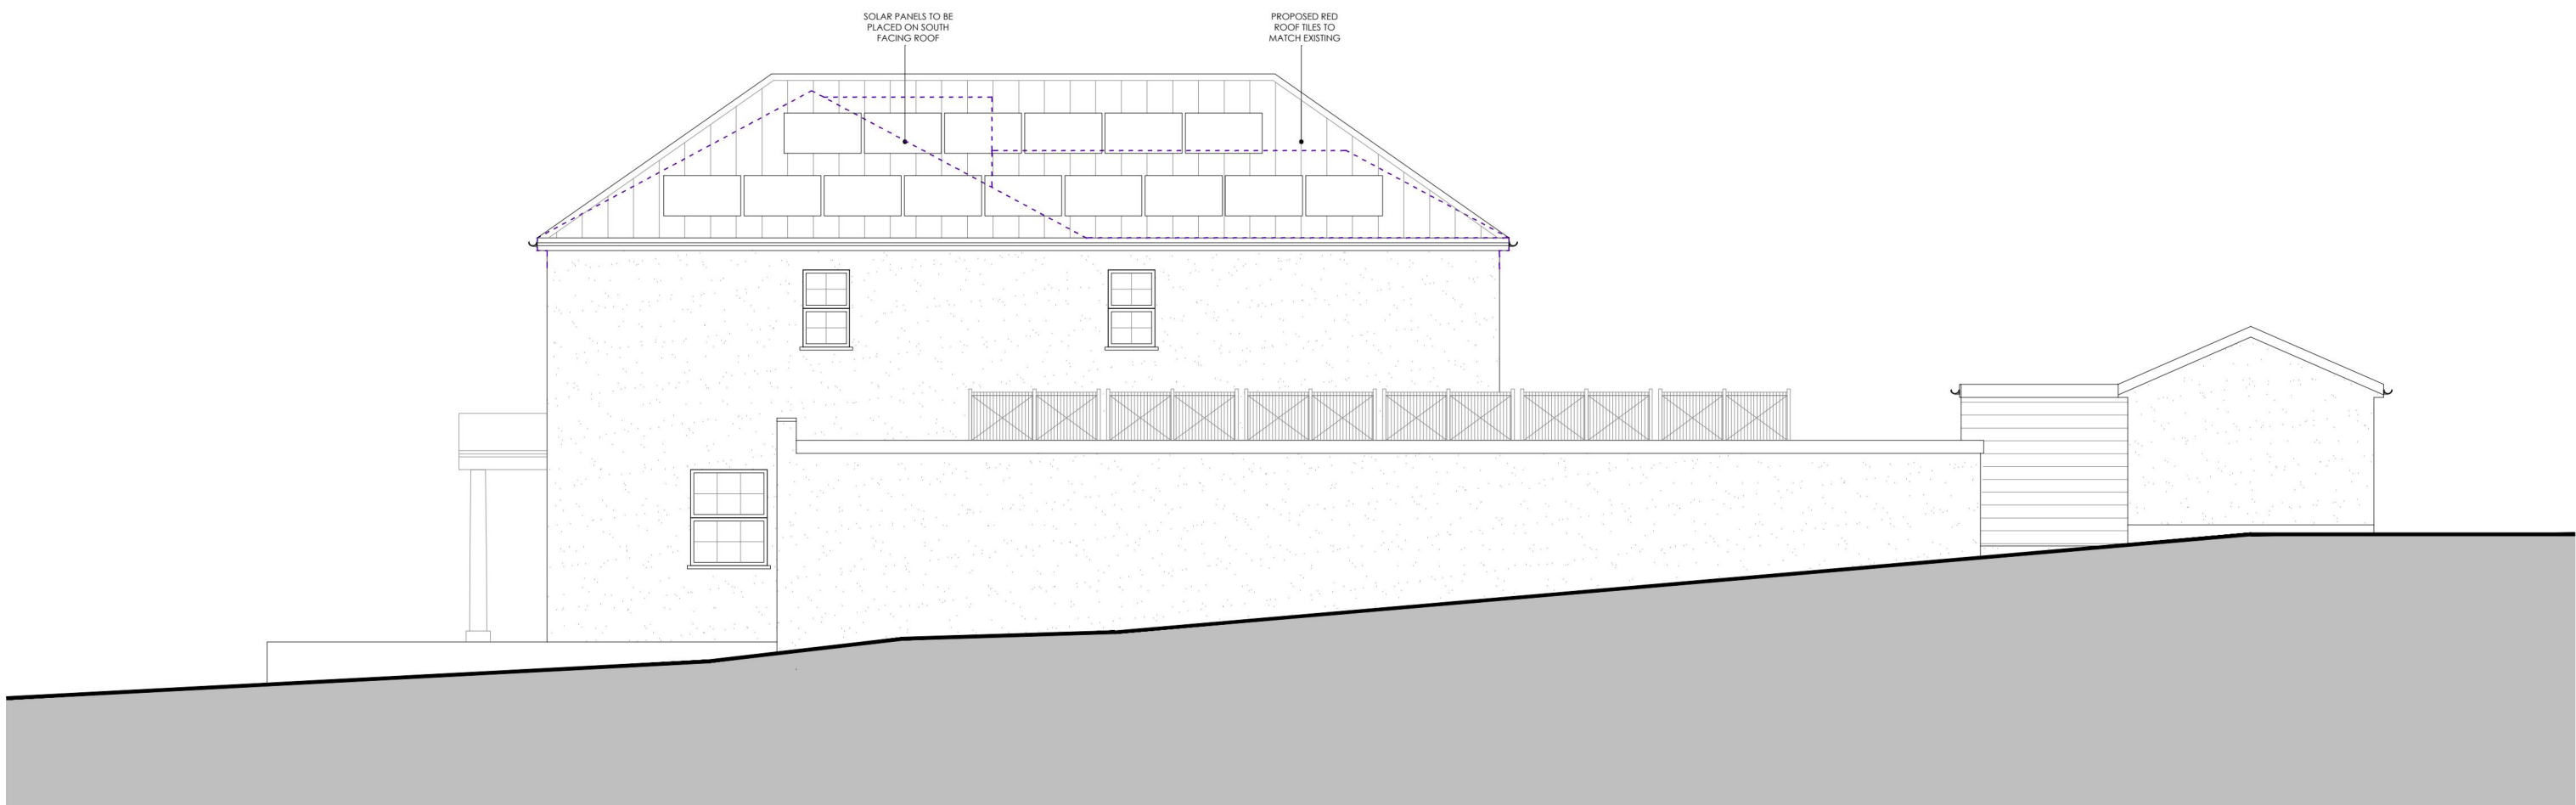

PROPOSED South Elevation
1:100 @ A1 / 1:200 @ A3

				NOTES 1. ALL DIMENSIONS IN MILLIMETRES (mm) AND LEVELS IN METRES (m) ABOVE NATIONAL DATUM. ALL DIMENSIONS TO BE CHECKED ON SITE AND AGREED ON SITE WITH APPOINTED BUILDING CONTRACTOR/SHOPFITTER. 2. DO NOT SCALE FROM THIS DRAWING. ONLY WRITTEN DIMENSIONS SHALL BE USED. 3. THIS DRAWING IS TO BE READ IN CONJUNCTION WITH ALL RELEVANT ARCHITECTURAL DRAWINGS AND SPECIFICATIONS AS WELL AS ALL RELEVANT INFORMATION FROM THE STRUCTURAL, MEP AND CIVIL ENGINEERS. 4. THIS DRAWING HAS BEEN PREPARED IN ACCORDANCE 5. ALL NEW CONSTRUCTION AND MATERIALS ARE TO CONFORM TO LOCAL BY LAWS, CURRENT BUILDING REGULATIONS AND BRITISH STANDARDS. 6. THIS DRAWING AND ALL OF THE INFORMATION SHOWN IS THE PROPERTY OF @ ARCHITECT (UK) LTD AND SHALL NOT BE COPIED WHOLE OR IN ANY PART, OR USED FOR ANY OTHER PURPOSE WITHOUT WRITTEN PERMISSION OF THE COMPANY.					ARCHITECT			
--	--	--	--	--	--	--	--	--	---	--	--	--