


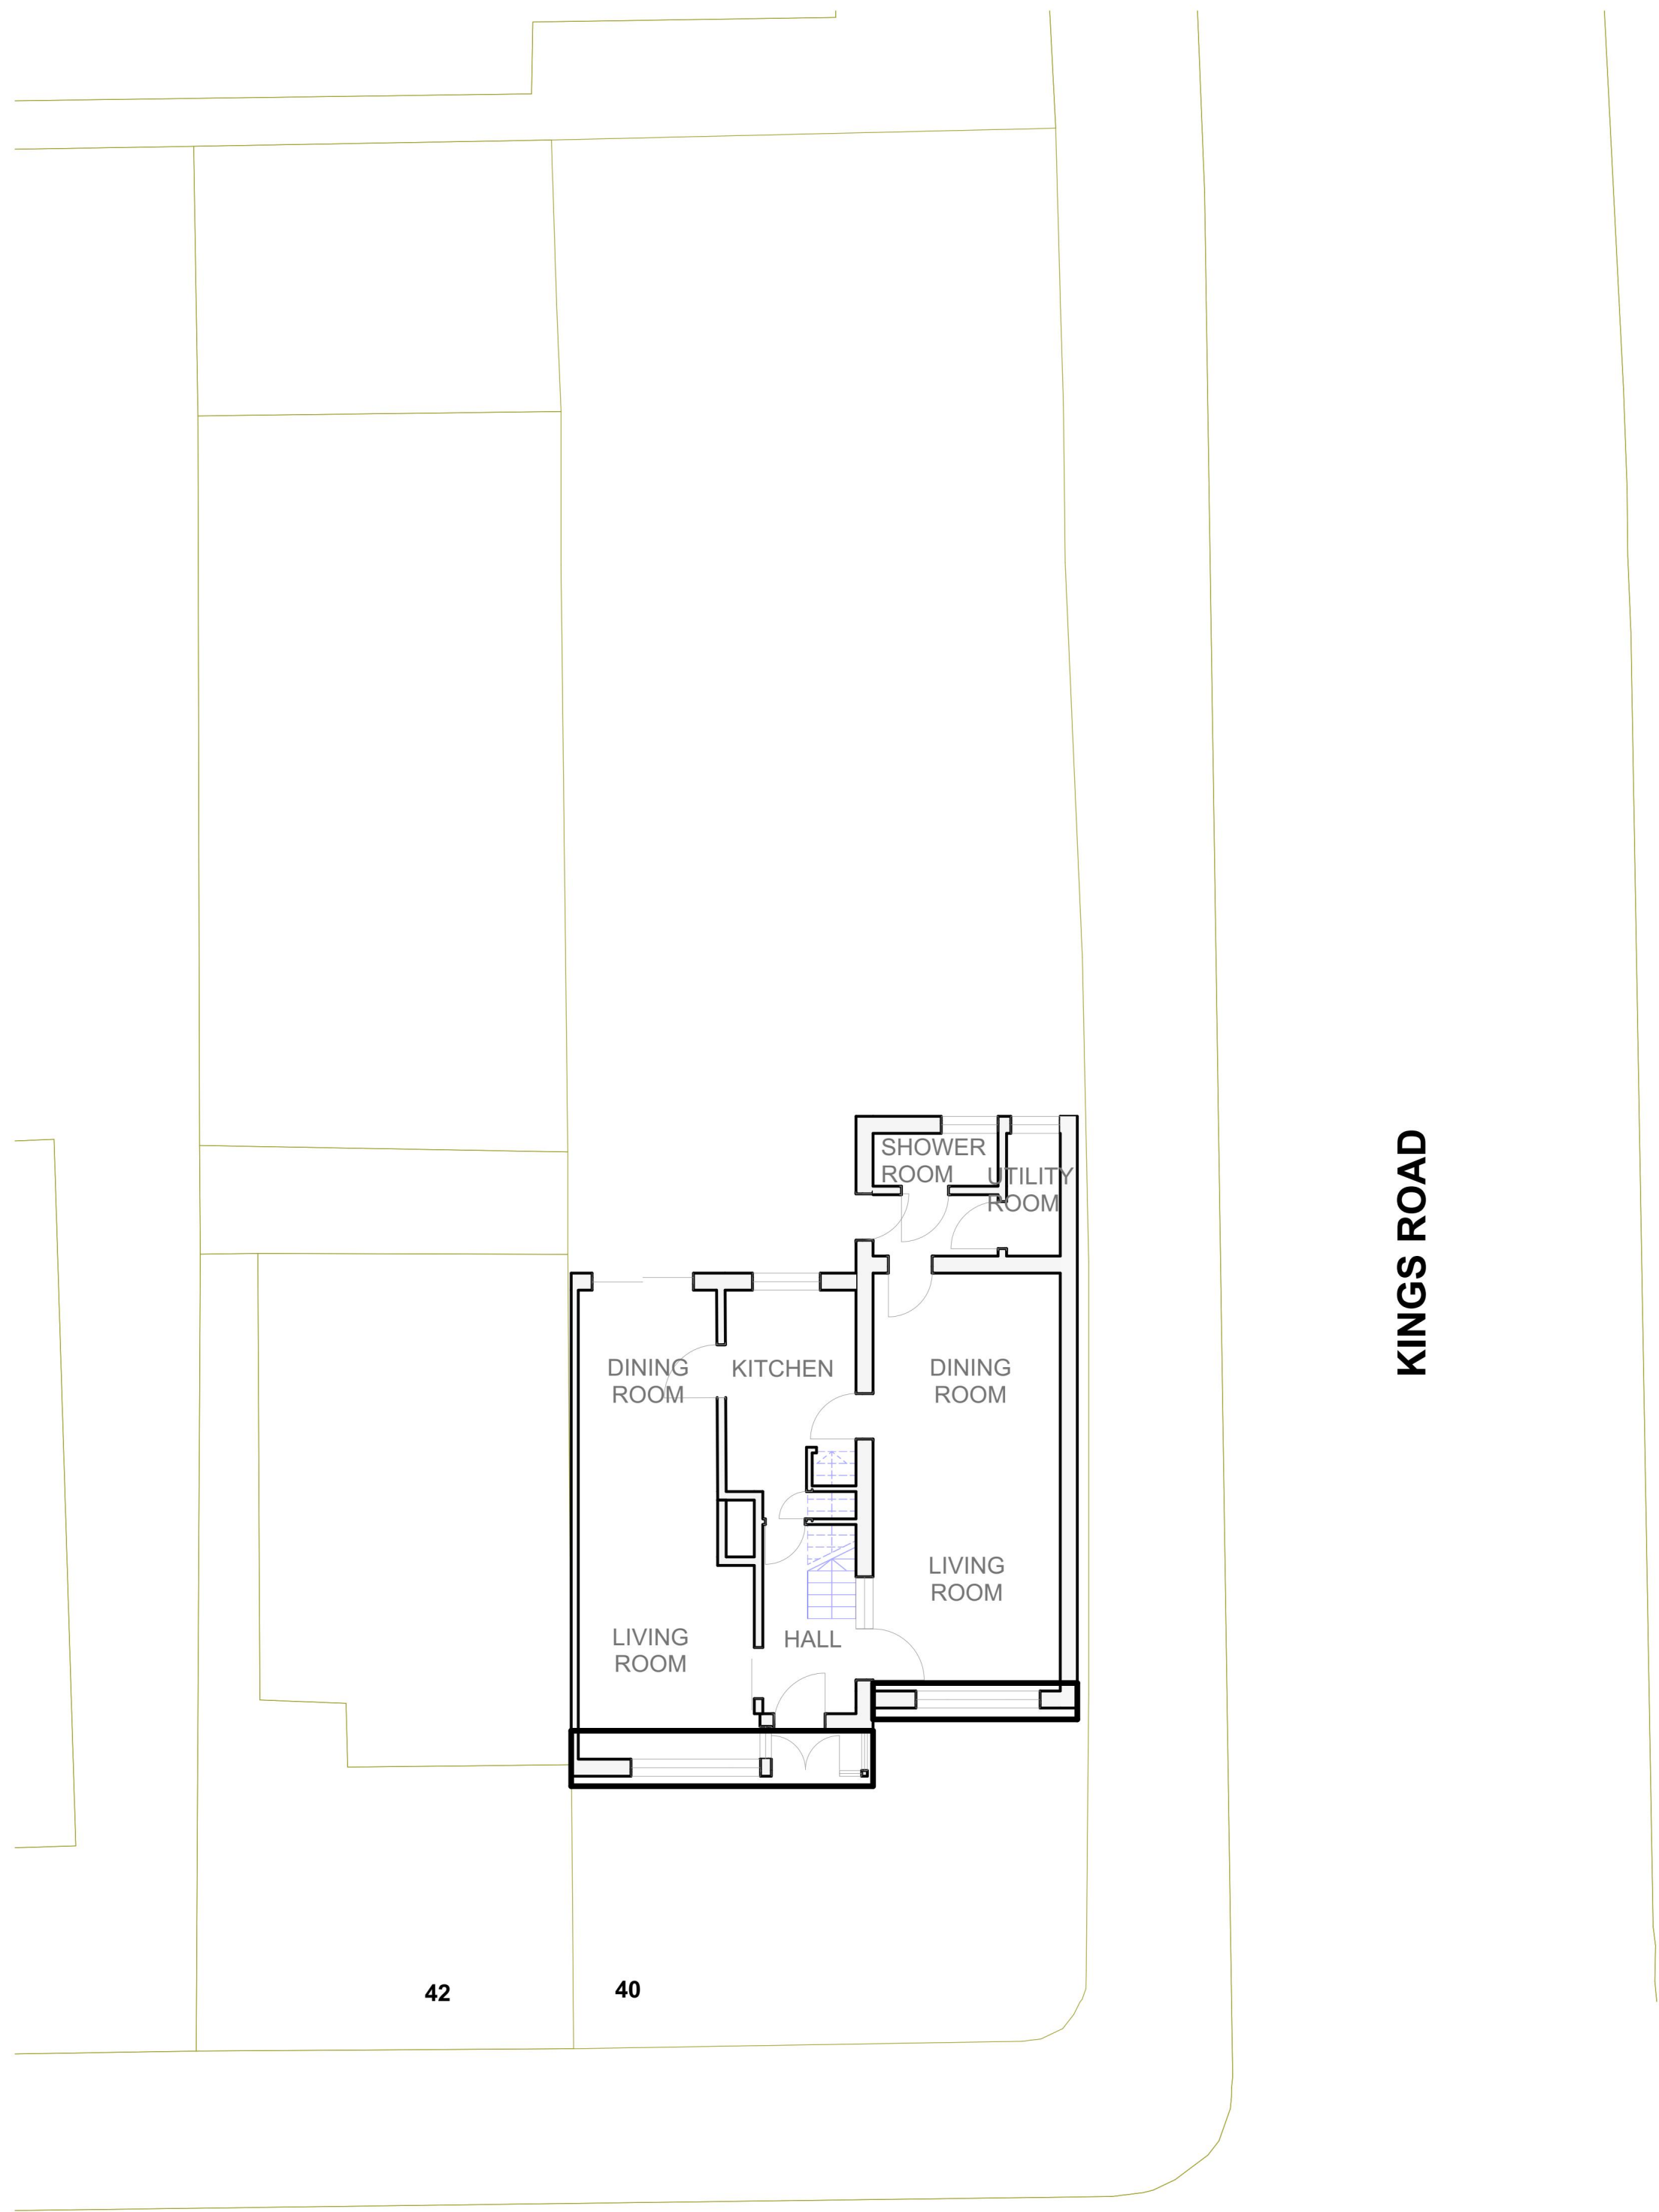

PRINCES ROAD

KINGS ROAD

42 40

GROUND FLOOR PLAN
1:100


KEY

- EXISTING WALL
- NEW WALL
- STRUCTURE REMOVED

1:100

2m 0 2m 4m 6m 8m 10m

REVISION DATE SEP 24		B
TO CLIENT REQUIREMENTS		
REVISION DATE AUG 24		A
TO CLIENT REQUIREMENTS		
2-4^C ARCHITECTURAL TECHNOLOGY ARCHITECTURAL VISUALIZATION 2-4c Jubilee House 3 The Drive Brentwood CM13 3FR Tel: +44 01277 725252 mail to: info@2-4c.co.uk http://www.2-4c.co.uk PROJECT ADDRESS 40 PRINCES ROAD ROMFORD RM1 2SP CLIENT Mr N NAQAVI IF THIS LINE MEASURES 100mm IT IS SCALED AS SHOWN Do not scale from this drawing. All dimensions & levels to be checked on site prior to commencement of any work. Check that this drawing is to the latest revision. All dimensions in millimetres unless otherwise stated. DRAWING PROPOSED LOFT SIDE & REAR EXTENSIONS GROUND FLOOR PLAN PROPOSED JOB NO. 24-662 SCALE 1:100 @ A1 DATE MAR 24 DWG. NO. 0001.1 REV. NO. B DRAWN BY SH CHECKED BY SH		

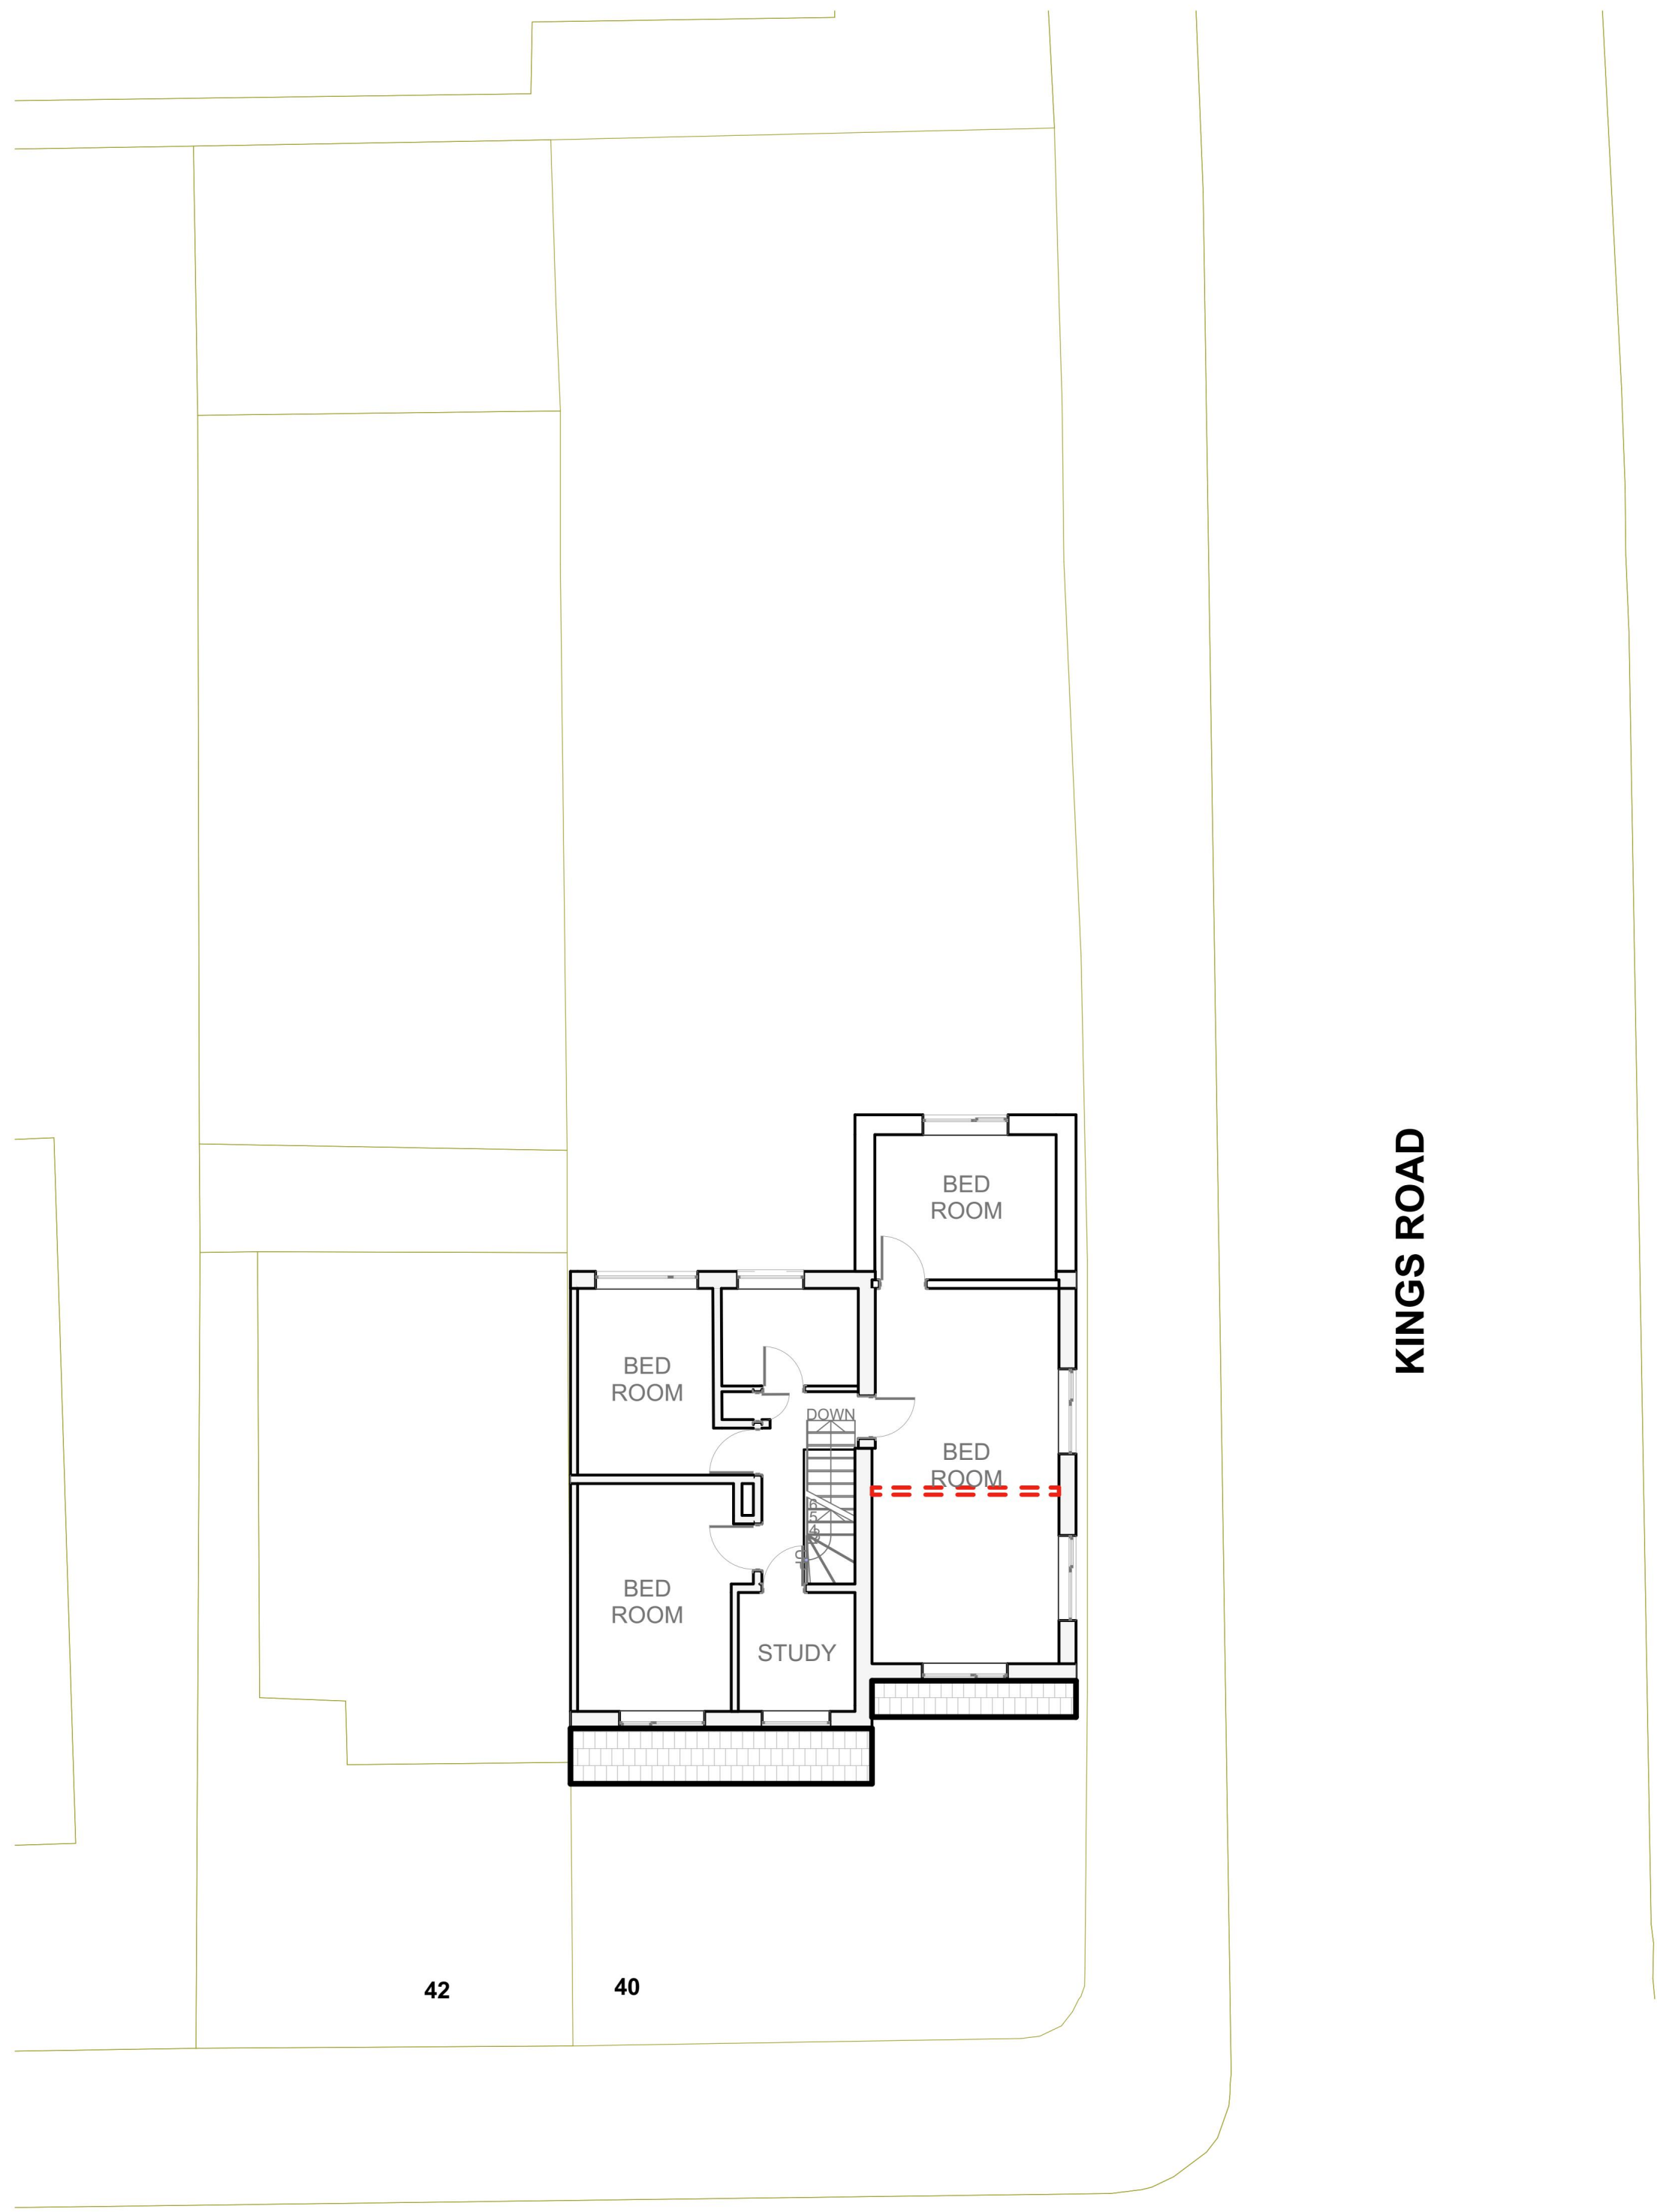

PRINCES ROAD

KINGS ROAD

42 40

FIRST FLOOR PLAN
1:100

2-4^C

ARCHITECTURAL TECHNOLOGY
ARCHITECTURAL VISUALIZATION

2-4c Jubilee House 3 The Drive Brentwood CM13 3FR
Tel: +44 01277 725252
mail to: info@2-4c.co.uk<http://www.2-4c.co.uk>

PROJECT ADDRESS
40 PRINCES ROAD ROMFORD RM1 2SP

CLIENT
Mr N NAQAVI

IF THIS LINE MEASURES 100mm IT IS SCALED AS SHOWN
Do not scale from this drawing. All dimensions & levels to be checked on site prior to commencement of any work. Check that this drawing is to the latest revision.
All dimensions in millimetres unless otherwise stated.

REVISION TO CLIENT REQUIREMENTS
DATE SEP 24
B

REVISION TO CLIENT REQUIREMENTS
DATE AUG 24
A

DRAWING
PROPOSED LOFT SIDE & REAR
EXTENSIONS

FIRST FLOOR PLAN
PROPOSED

JOB NO.
24-662

DWG. NO.
0001.2


SCALE
1:100 @ A1

REV. NO.
B

DATE
MAR 24

DRAWN BY
SH

CHECKED BY
SH

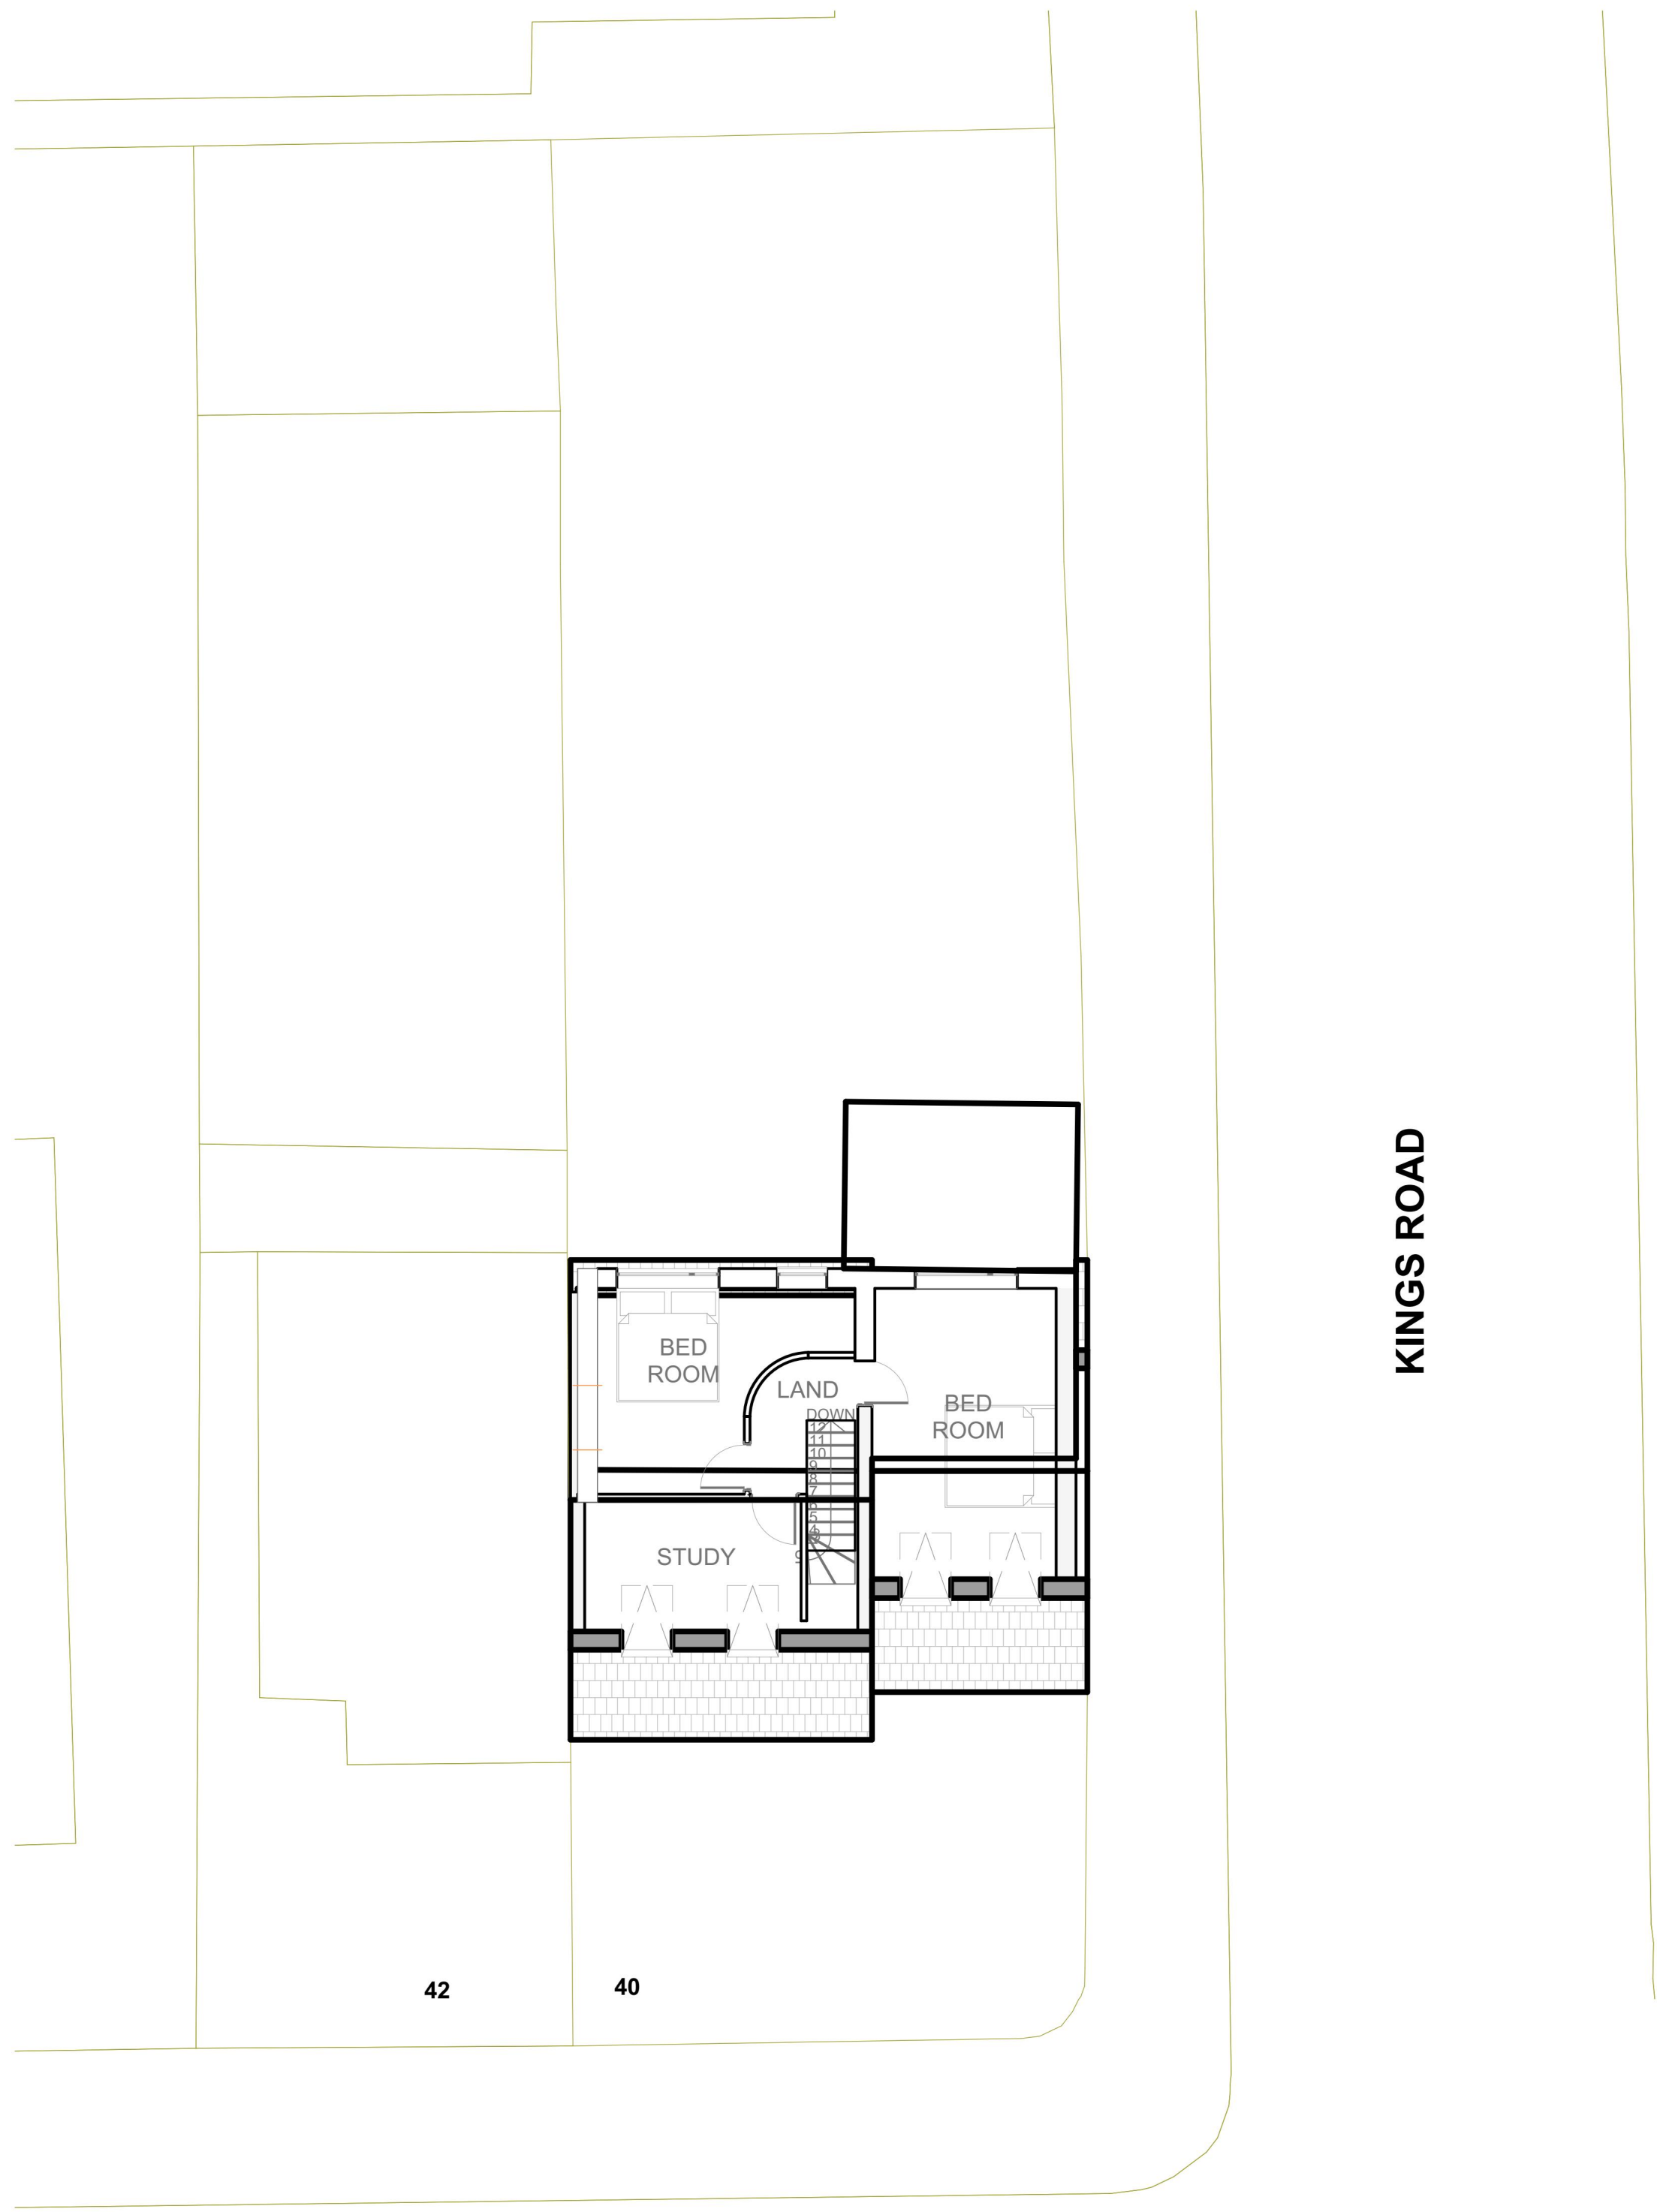

PRINCES ROAD

LOFT FLOOR PLAN
1:100

KEY

EXISTING WALL

NEW WALL

STRUCTURE REMOVED

1:100

2m 0 2m 4m 6m 8m

REVISION TO CLIENT REQUIREMENTS

DATE SEP 24

B

REVISION TO CLIENT REQUIREMENTS

DATE AUG 24

A

2-4^C

ARCHITECTURAL TECHNOLOGY

ARCHITECTURAL VISUALIZATION

DRAWING

PROPOSED LOFT SIDE & REAR EXTENSIONS

2-4c Jubilee House 3 The Drive Brentwood CM13 3FR

Tel: +44 01277 725252

mail to: info@2-4c.co.uk

http://www.2-4c.co.uk

LOFT FLOOR PLAN

PROPOSED

PROJECT ADDRESS

40 PRINCES ROAD ROMFORD RM1 2SP

JOB NO.

24-662

DWG. NO.

0001.3

CLIENT

Mr N NAQAVI

SCALE

1:100 @ A1

REV. NO.

B

IF THIS LINE MEASURES 100mm IT IS SCALED AS SHOWN

DATE

MAR 24

DRAWN BY


SH

CHECKED BY

SH

Do not scale from this drawing. All dimensions & levels to be checked on site prior to commencement of any work. Check that this drawing is to the latest revision. All dimensions in millimetres unless otherwise stated.

it in doubt ASK. Refer any discrepancy to 24c. This drawing is copyright.

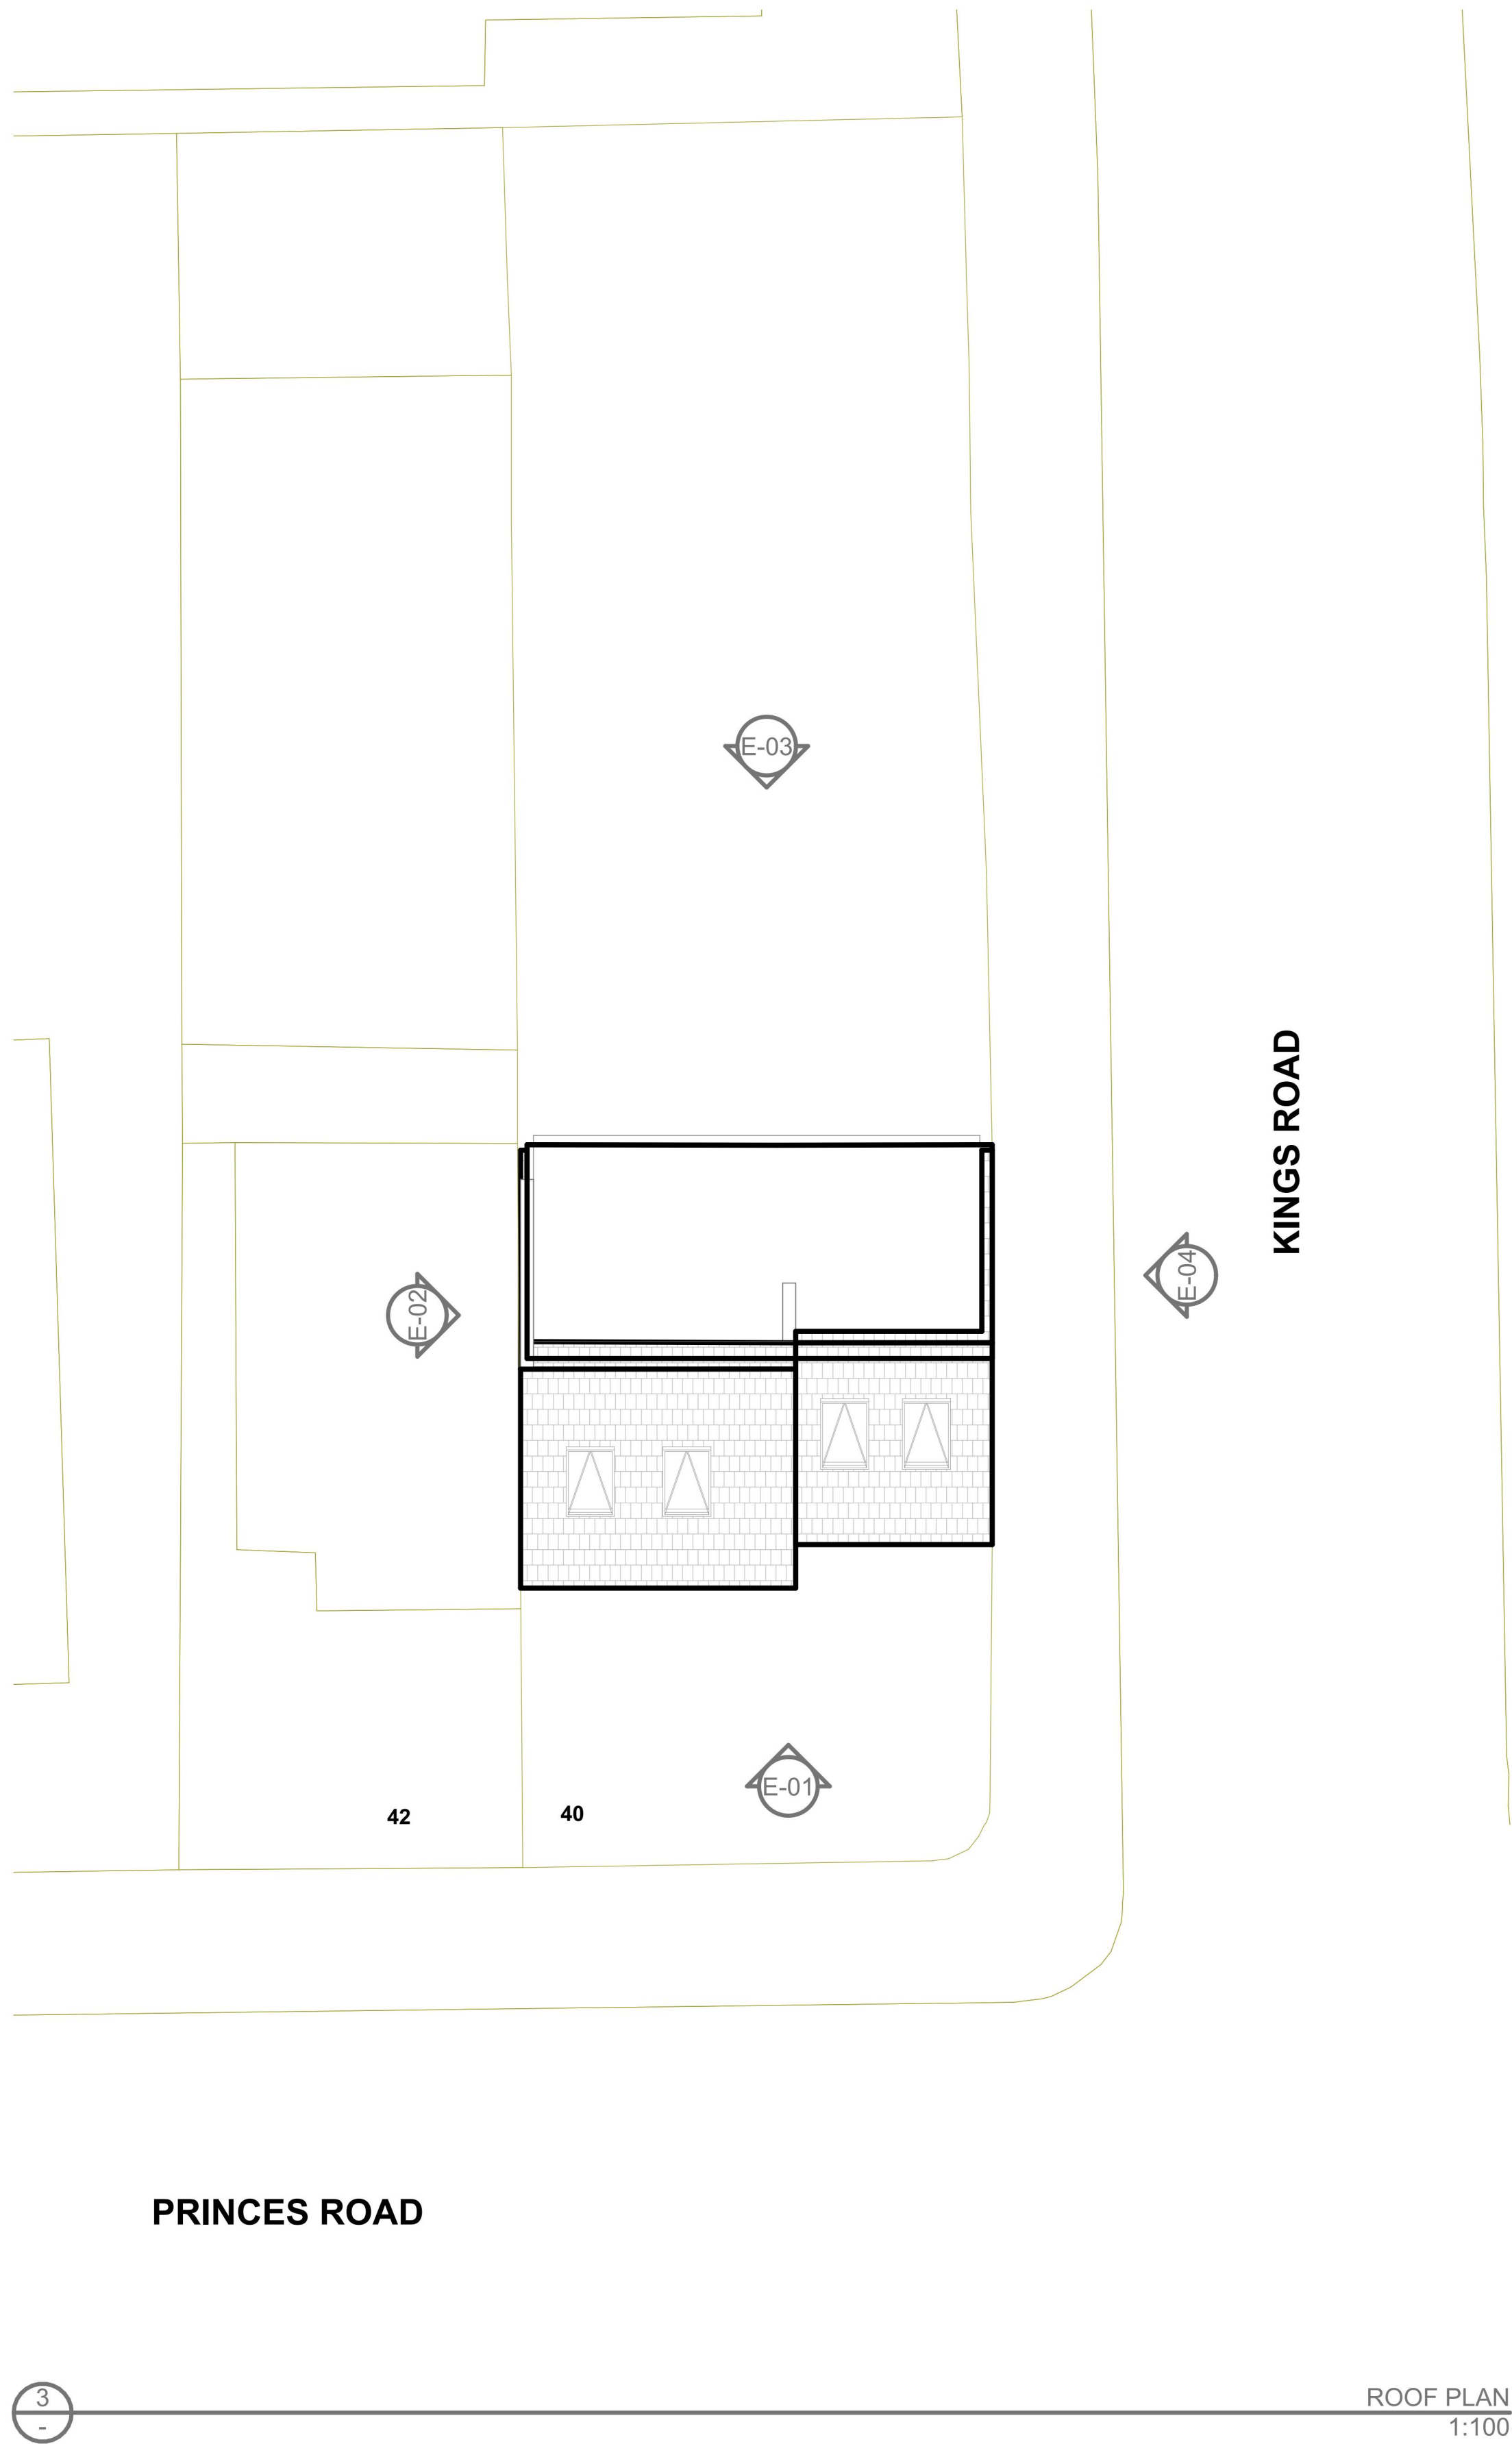

2-4^C

ARCHITECTURAL TECHNOLOGY
ARCHITECTURAL VISUALIZATION

2-4c Jubilee House 3 The Drive Brentwood CM13 3FR
Tel: +44 01277 725252
mail to: info@2-4c.co.uk<http://www.2-4c.co.uk>

PROJECT ADDRESS
40 PRINCES ROAD ROMFORD RM1 2SP

CLIENT
Mr N NAQAVI

IF THIS LINE MEASURES 100mm IT IS SCALED AS SHOWN
Do not scale from this drawing. All dimensions & levels to be checked on site prior to commencement of any work. Check that this drawing is to the latest revision.
All dimensions in millimetres unless otherwise stated.

REVISION TO CLIENT REQUIREMENTS
DATE SEP 24
B



REVISION TO CLIENT REQUIREMENTS
DATE AUG 24
A


DRAWING
PROPOSED LOFT SIDE & REAR
EXTENSIONS
ROOF PLAN PROPOSED


JOB NO.
24-662
DWG. NO.
0001.4

SCALE
1:100 @ A1
REV. NO.
B

DATE
MAR 24
DRAWN BY
SH
CHECKED BY
SH

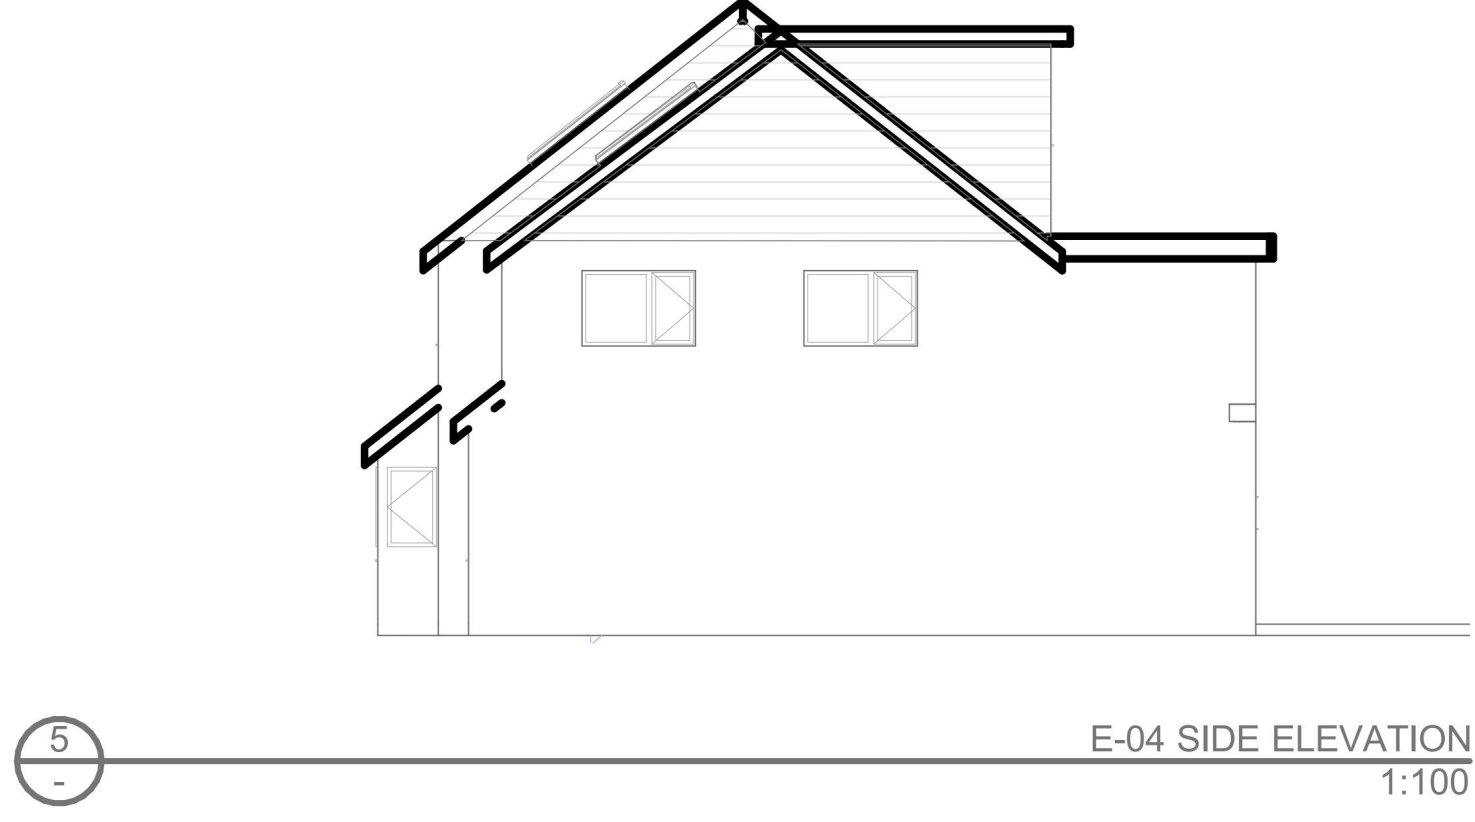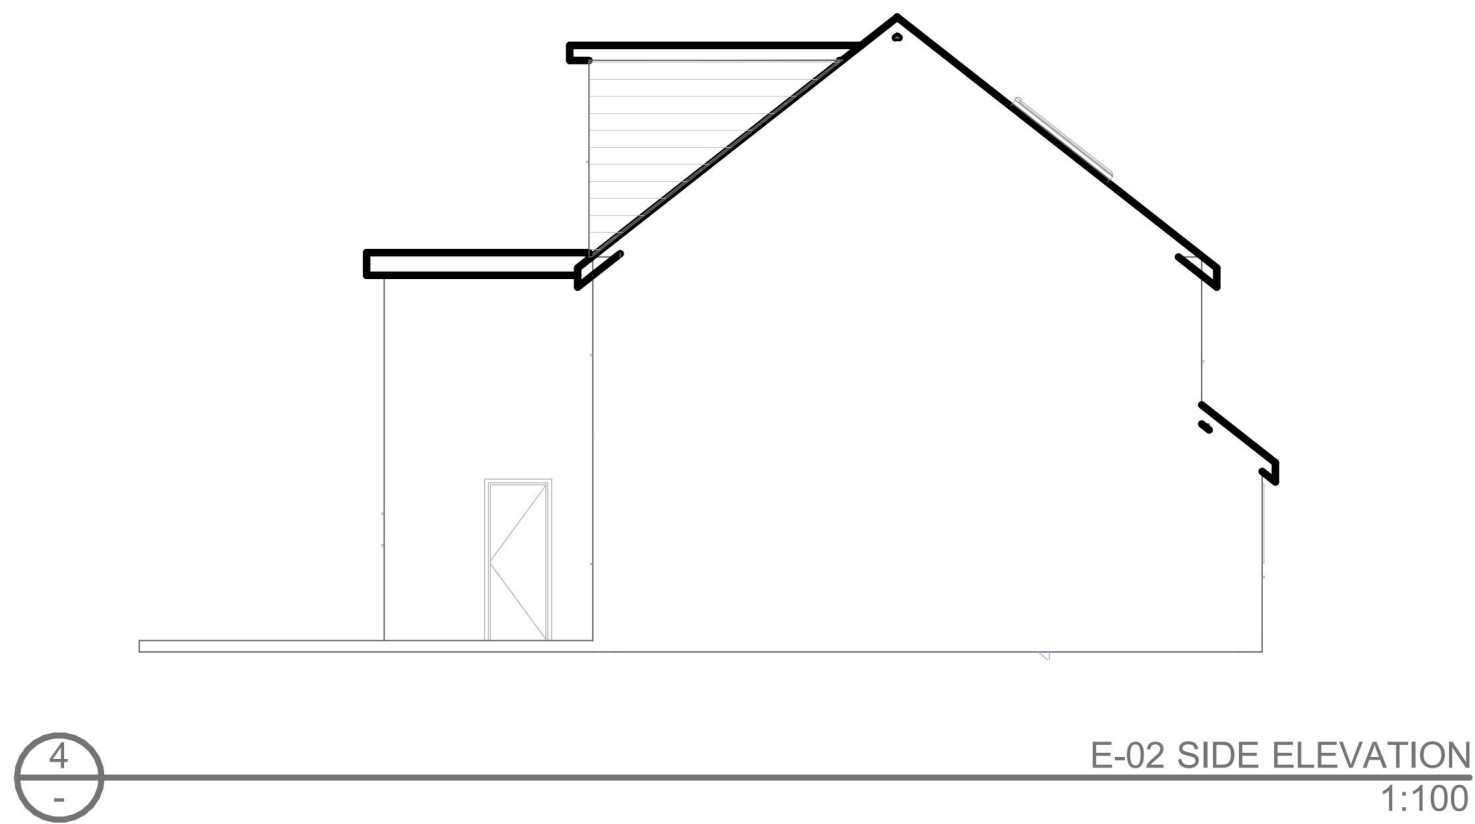


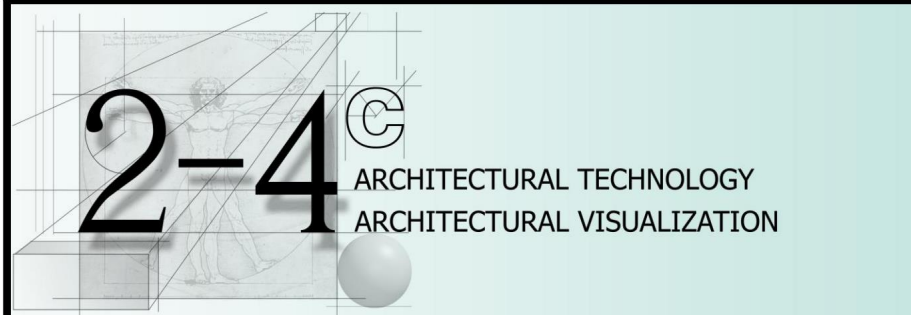1:100		REVISION		DATE	SEP 24	B
2m 0 2m 4m 6m 8m		TO CLIENT REQUIREMENTS				
		REVISION		DATE	AUG 24	A
		TO CLIENT REQUIREMENTS				
		DRAWING				
		PROPOSED LOFT SIDE & REAR EXTENSIONS				
		ELEVATIONS PROPOSED				
2-4c Jubilee House 3 The Drive Brentwood CM13 3FR		JOB NO.		DWG. NO.		
Tel: +44 01277 725252		24-662		0001.5		
mail to: info@2-4c.co.uk		SCALE		REV. NO.		
http://www.2-4c.co.uk		1:100 @ A1		B		
PROJECT ADDRESS		DATE		DRAWN BY		
40 PRINCES ROAD ROMFORD RM1 2SP		MAR 24		SH		
CLIENT		CHECKED BY		SH		
Mr N NAQAVI						
IF THIS LINE MEASURES 100mm IT IS SCALED AS SHOWN						
Do not scale from this drawing. All dimensions & levels to be checked on site prior to commencement of any work. Check that this drawing is to the latest revision. All dimensions in millimetres unless otherwise stated.						

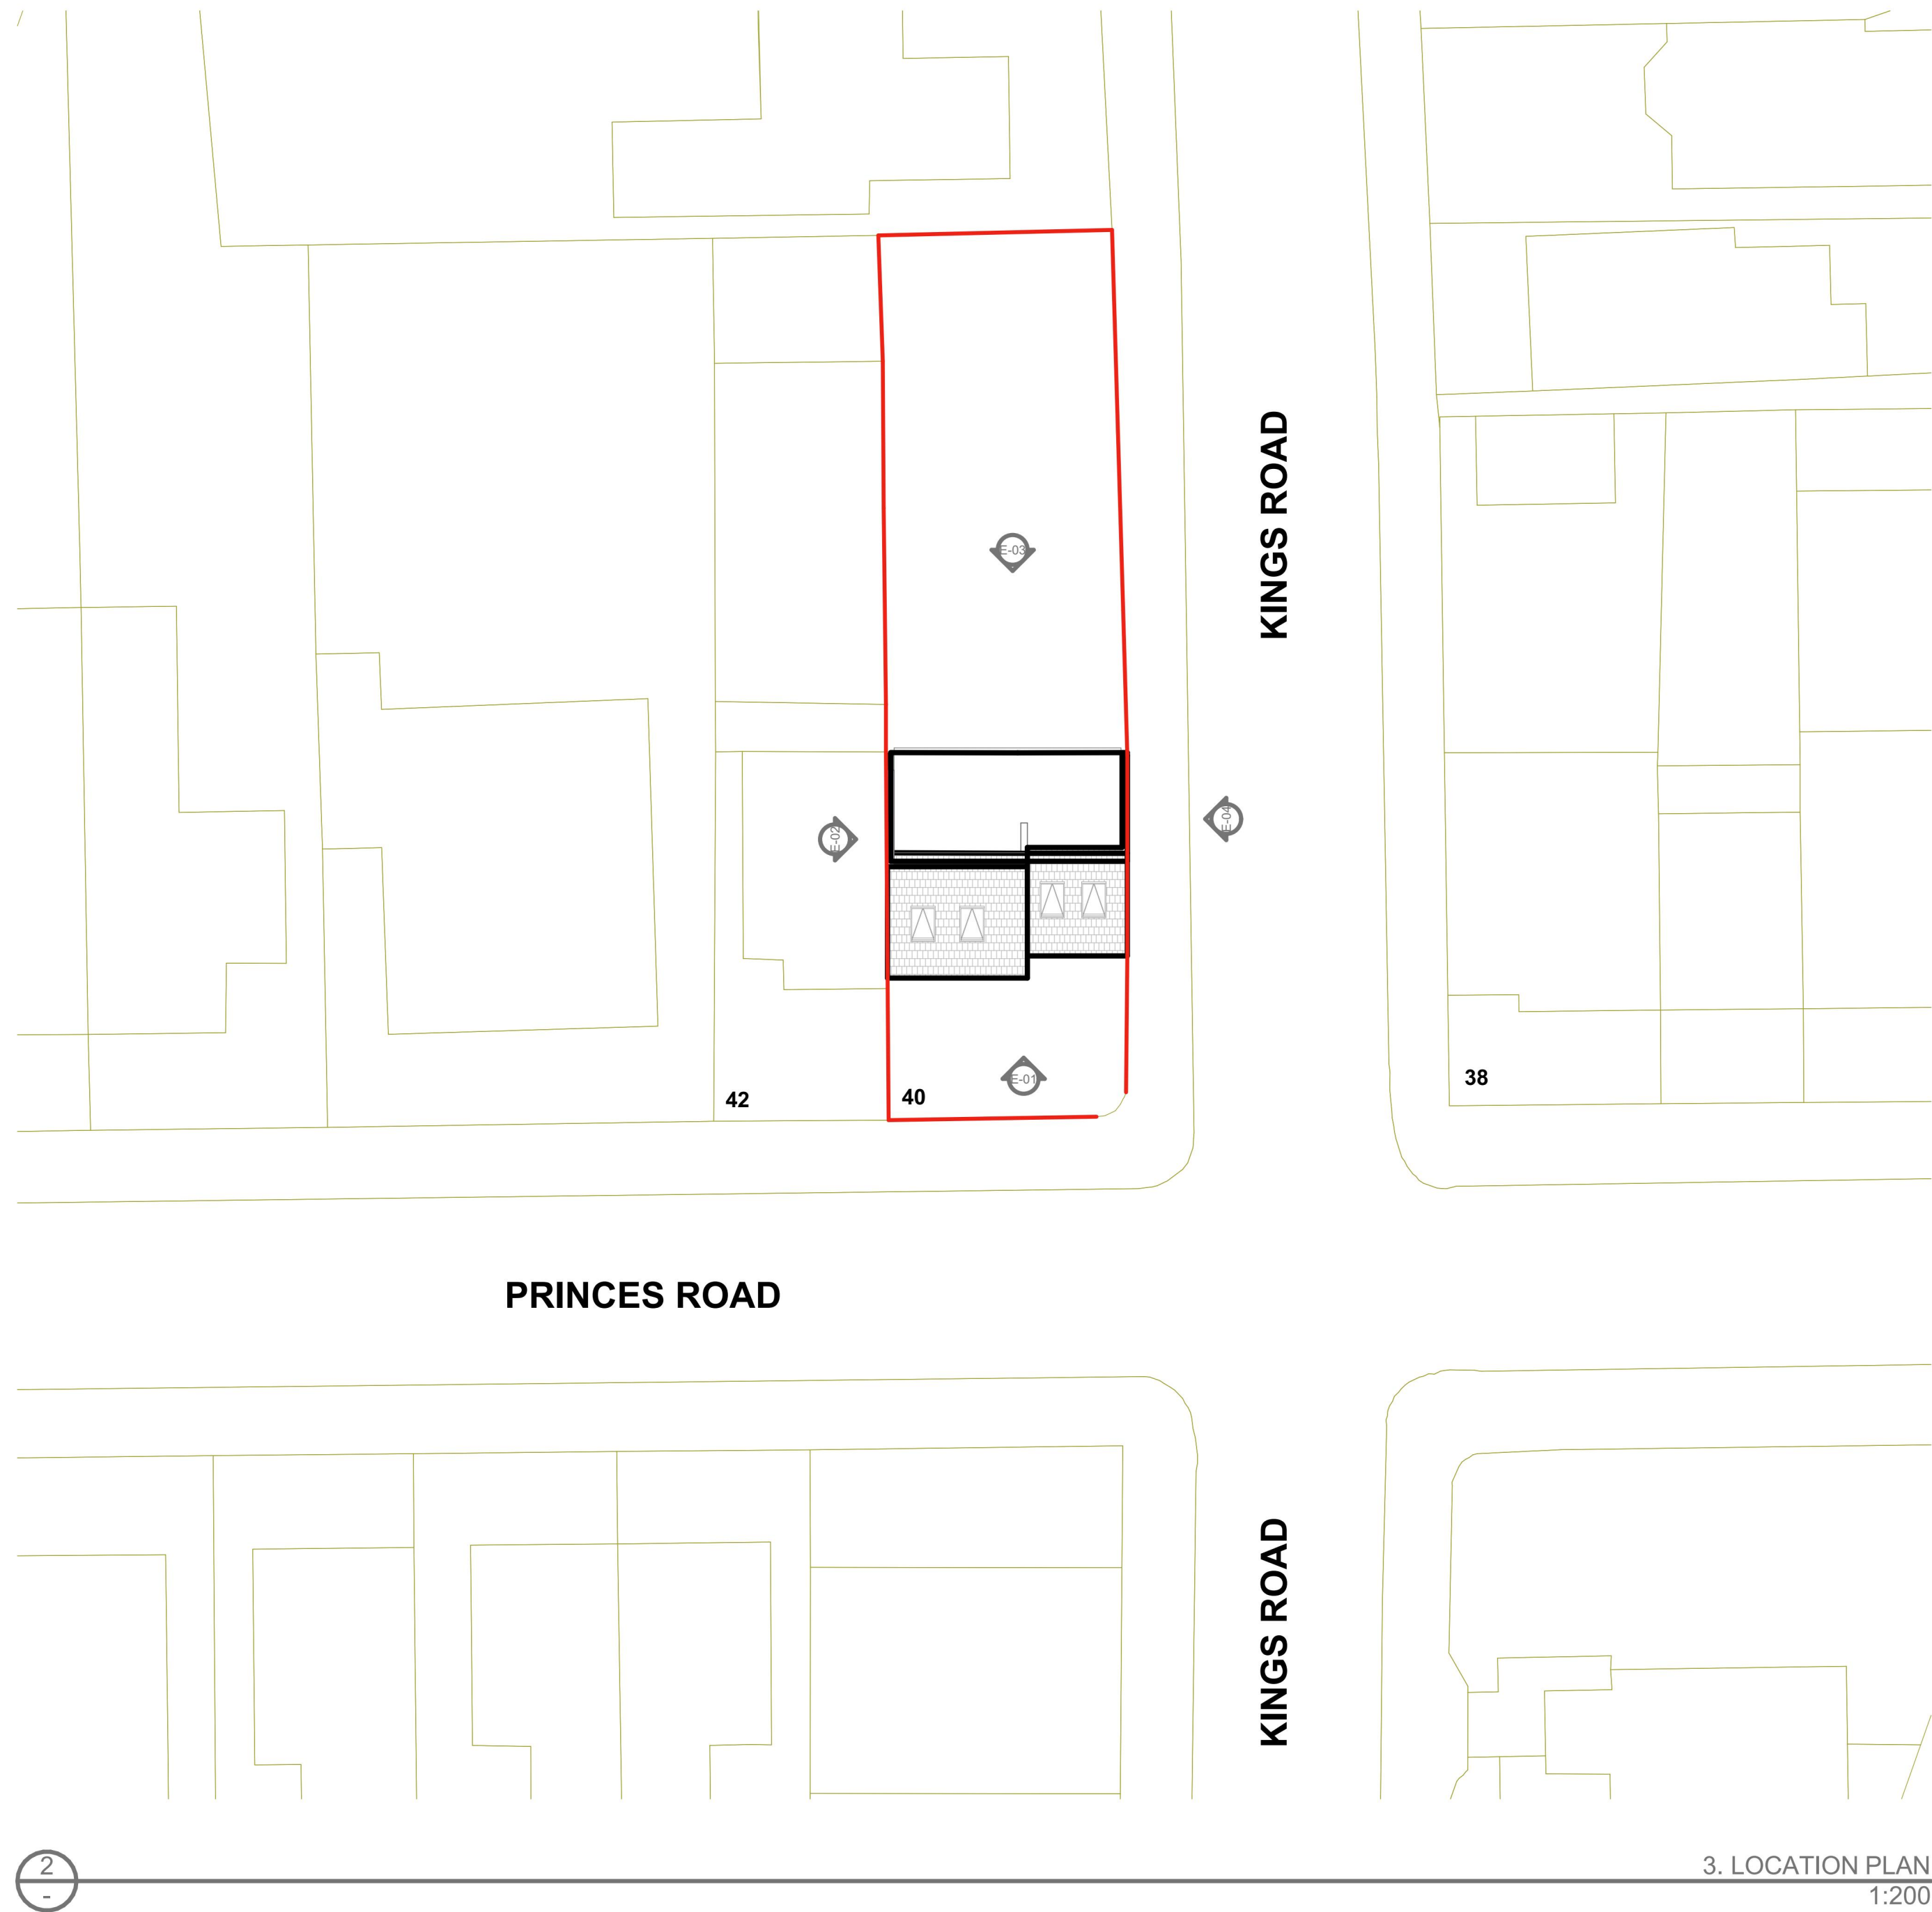


1:200		REVISION		DATE		SEP 24		B					
4m		0		4m		8m		12m		16m		20m	
				REVISION		DATE		AUG 24				A	
								TO CLIENT REQUIREMENTS					
						DRAWING PROPOSED LOFT SIDE & REAR EXTENSIONS							
2-4c Jubilee House 3 The Drive Brentwood CM13 3FR Tel: +44 01277 725252 mail to: info@2-4c.co.uk http://www.2-4c.co.uk						SITE PLAN PROPOSED							
PROJECT ADDRESS 40 PRINCES ROAD ROMFORD RM1 2SP						JOB NO. 24-662				DWG. NO. 0001.6			
CLIENT Mr N NAQAVI						SCALE 1:200 @ A1				REV. NO. B			
IF THIS LINE MEASURES 100mm IT IS SCALED AS SHOWN						DATE MAR 24				DRAWN BY SH		CHECKED BY SH	
Do not scale from this drawing. All dimensions & levels to be checked on site prior to commencement of any work. Check that this drawing is to the latest revision. All dimensions in millimetres unless otherwise stated.						If in doubt ASK. Refer any discrepancy to 24c. This drawing is copyright							


4

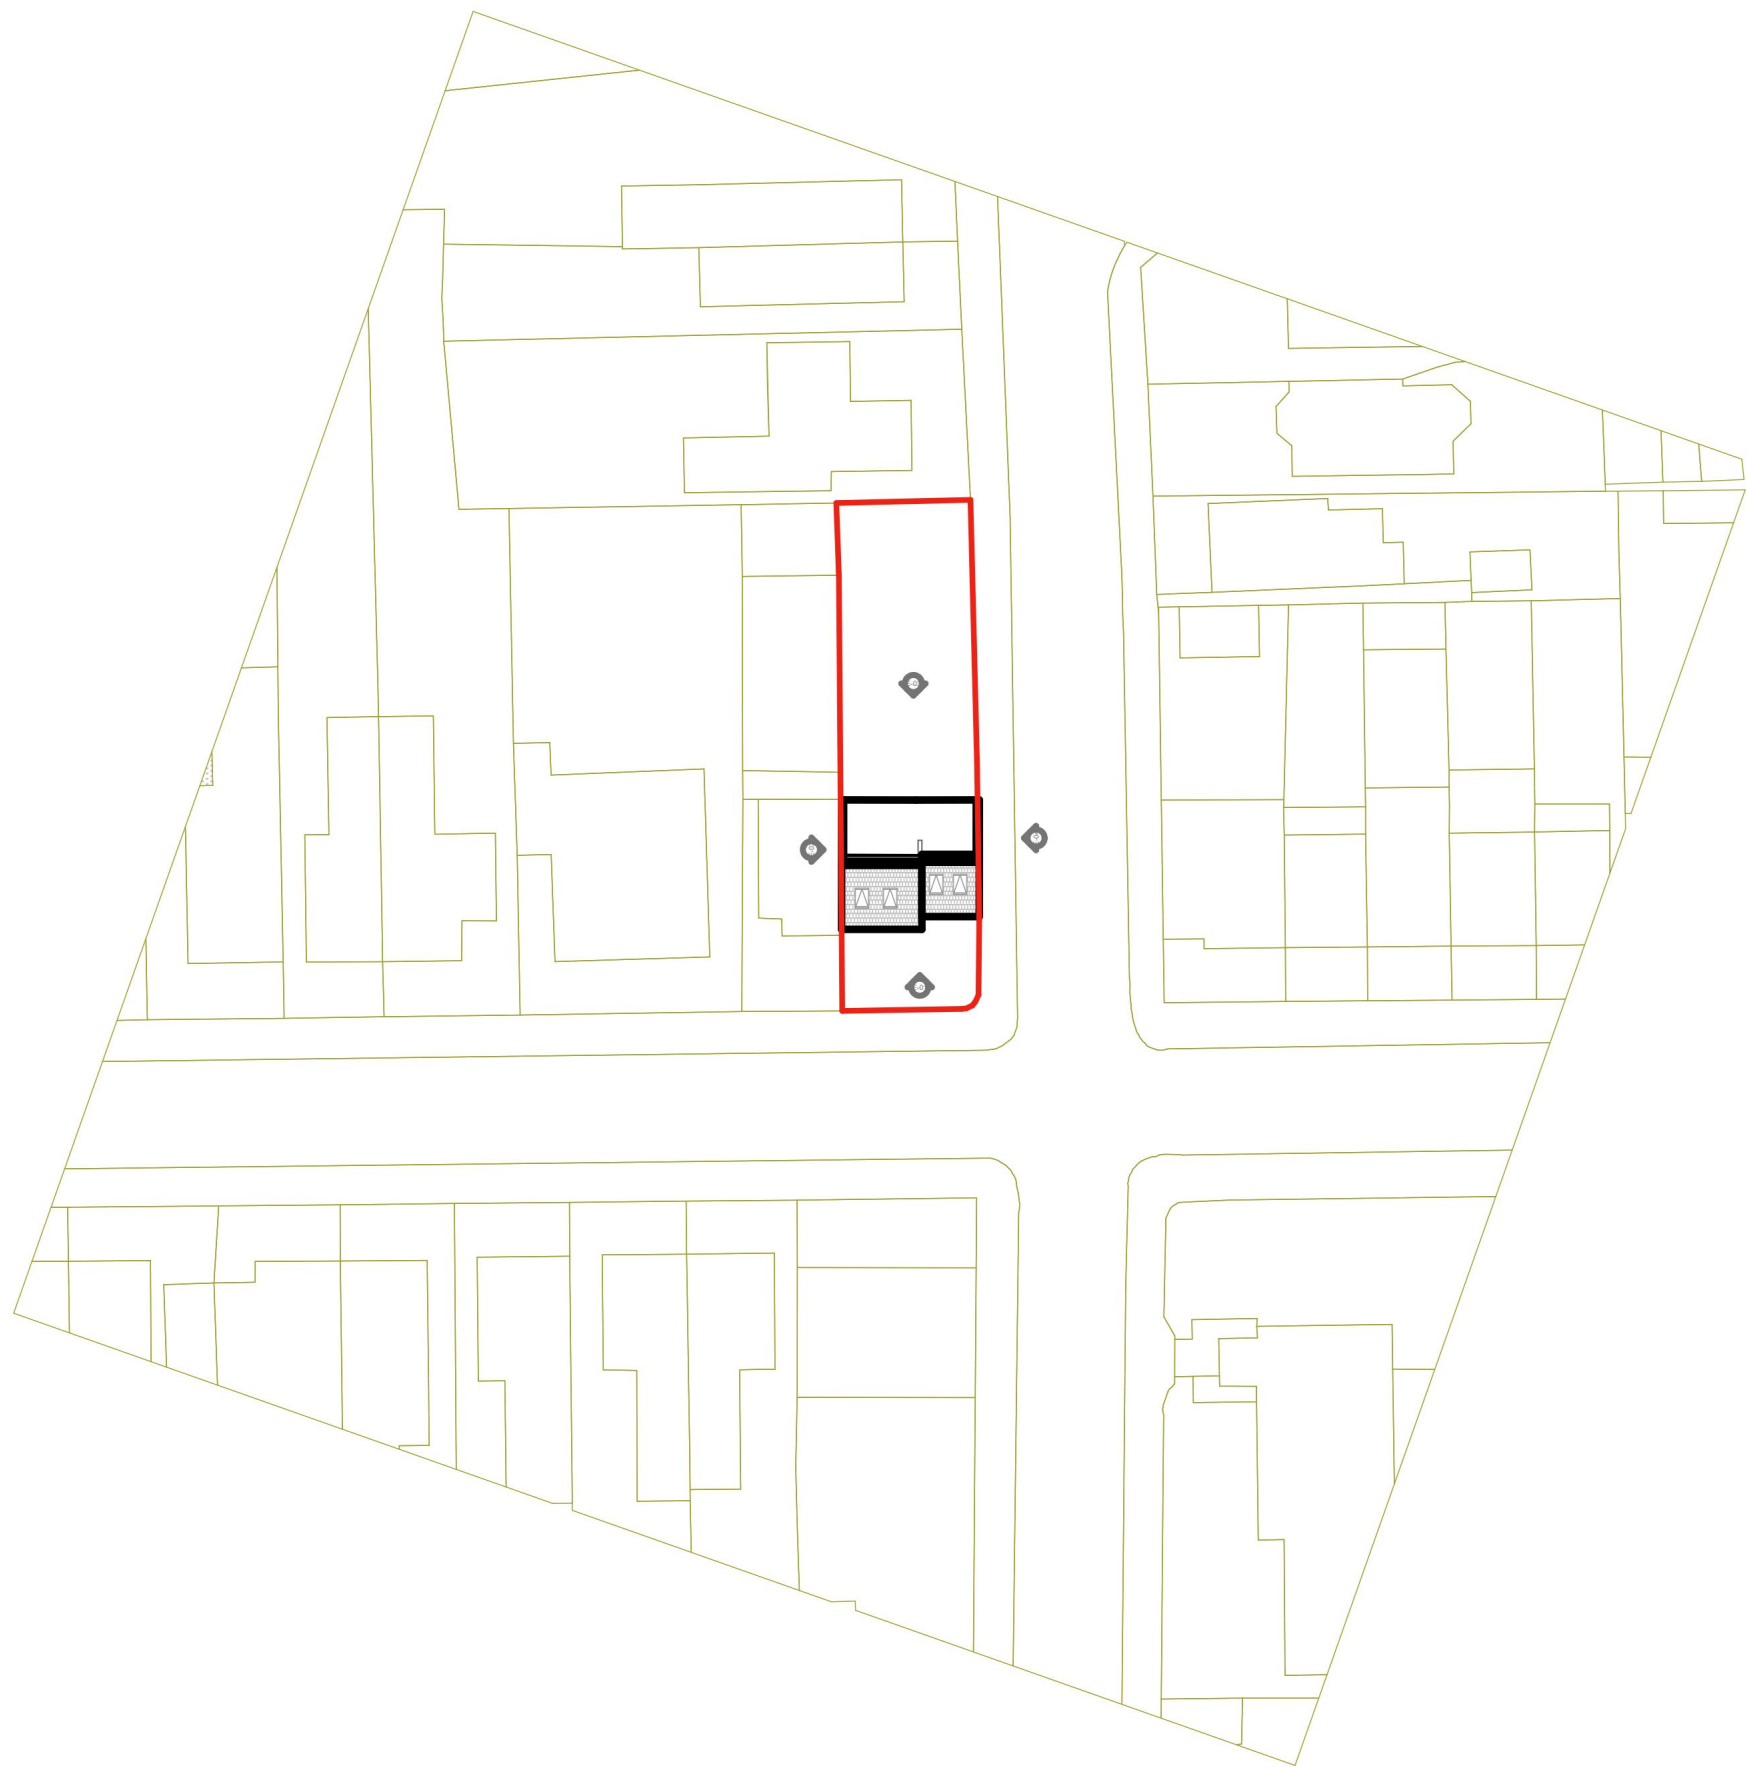

3. LOCATION PLAN
1:500

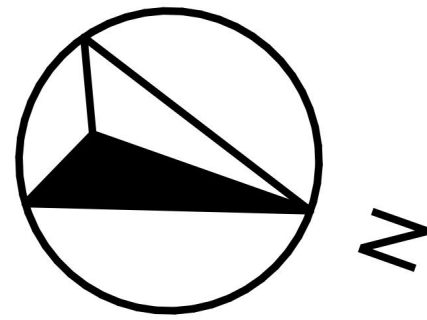


5

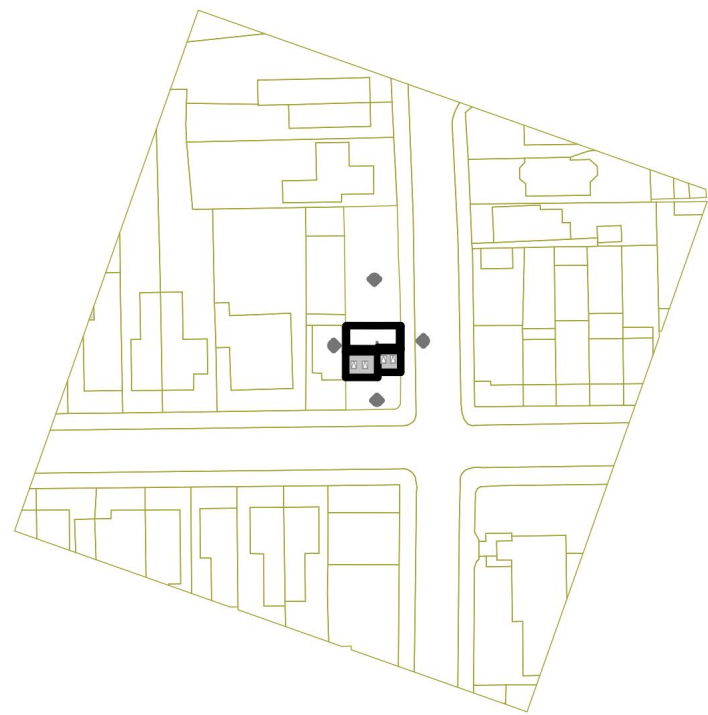


3. LOCATION PLAN
1:1250

6

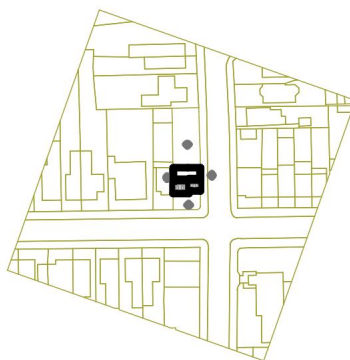

3. LOCATION PLAN
1:2500

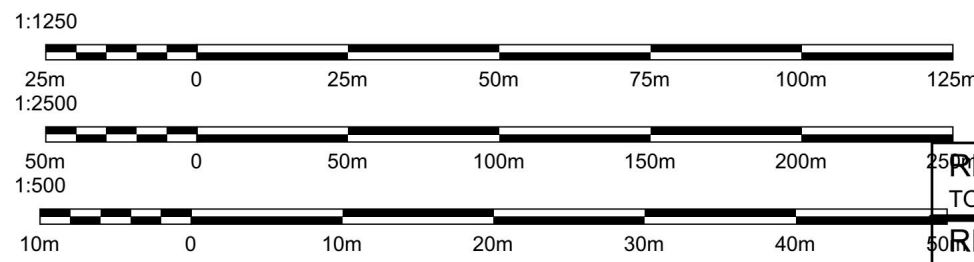

REVISION DATE SEP 24 TO CLIENT REQUIREMENTS		B
REVISION DATE AUG 24 TO CLIENT REQUIREMENTS		A
2-4^C ARCHITECTURAL TECHNOLOGY ARCHITECTURAL VISUALIZATION 2-4c Jubilee House 3 The Drive Brentwood CM13 3FR Tel: +44 01277 725252 mail to: info@2-4c.co.uk http://www.2-4c.co.uk		
PROPOSED LOFT SIDE & REAR EXTENSIONS		
LOCATION & BLOCK PLANS PROPOSED		
PROJECT ADDRESS	JOB NO.	DWG. NO.
40 PRINCES ROAD ROMFORD RM1 2SP	24-662	0001.7
CLIENT	SCALE	REV. NO.
Mr N NAQAVI	1:500 @ A1	B
DATE		DRAWN BY
MAR 24		SH
CHECKED BY		SH