




EXISTING SITE PLAN
SCALE 1:1250 @ A4



PROPOSED SITE PLAN
SCALE 1:1250 @ A4

 

SHORPLANS
DEVELOPMENTS
DESIGN + BUILD

RIBA
Chartered Practice


RICS

71-75 SHELTON STREET
COVENT GARDEN
LONDON
WC2H 9JQ


WWW.SHORPLANS.COM
ADMIN@SHORPLANS.COM
020 38806164




NOTES: SHORPLANS architects Figured dimensions only are to be used. All dimensions to be checked on site. Differences between drawings and between drawings and specification or bills of quantities to be reported to SHORPLANS architects. The copyright of the drawing and designs remains SHORPLANS architects. All copies are only for information about the application, they may not be used for any other purpose without the express written permission of SHORPLANS architects.	 Elevation & Drw Location	DRAWING NO 44-000	DATE 20.06.2024	DRAWING PLANNING EXISTING AND PROPOSED SITE PLAN	PROJECT 44 PARSONAGE ROAD
	 Section & Drw Location	DRAWN MS	SCALE 1:1250 @ A4		

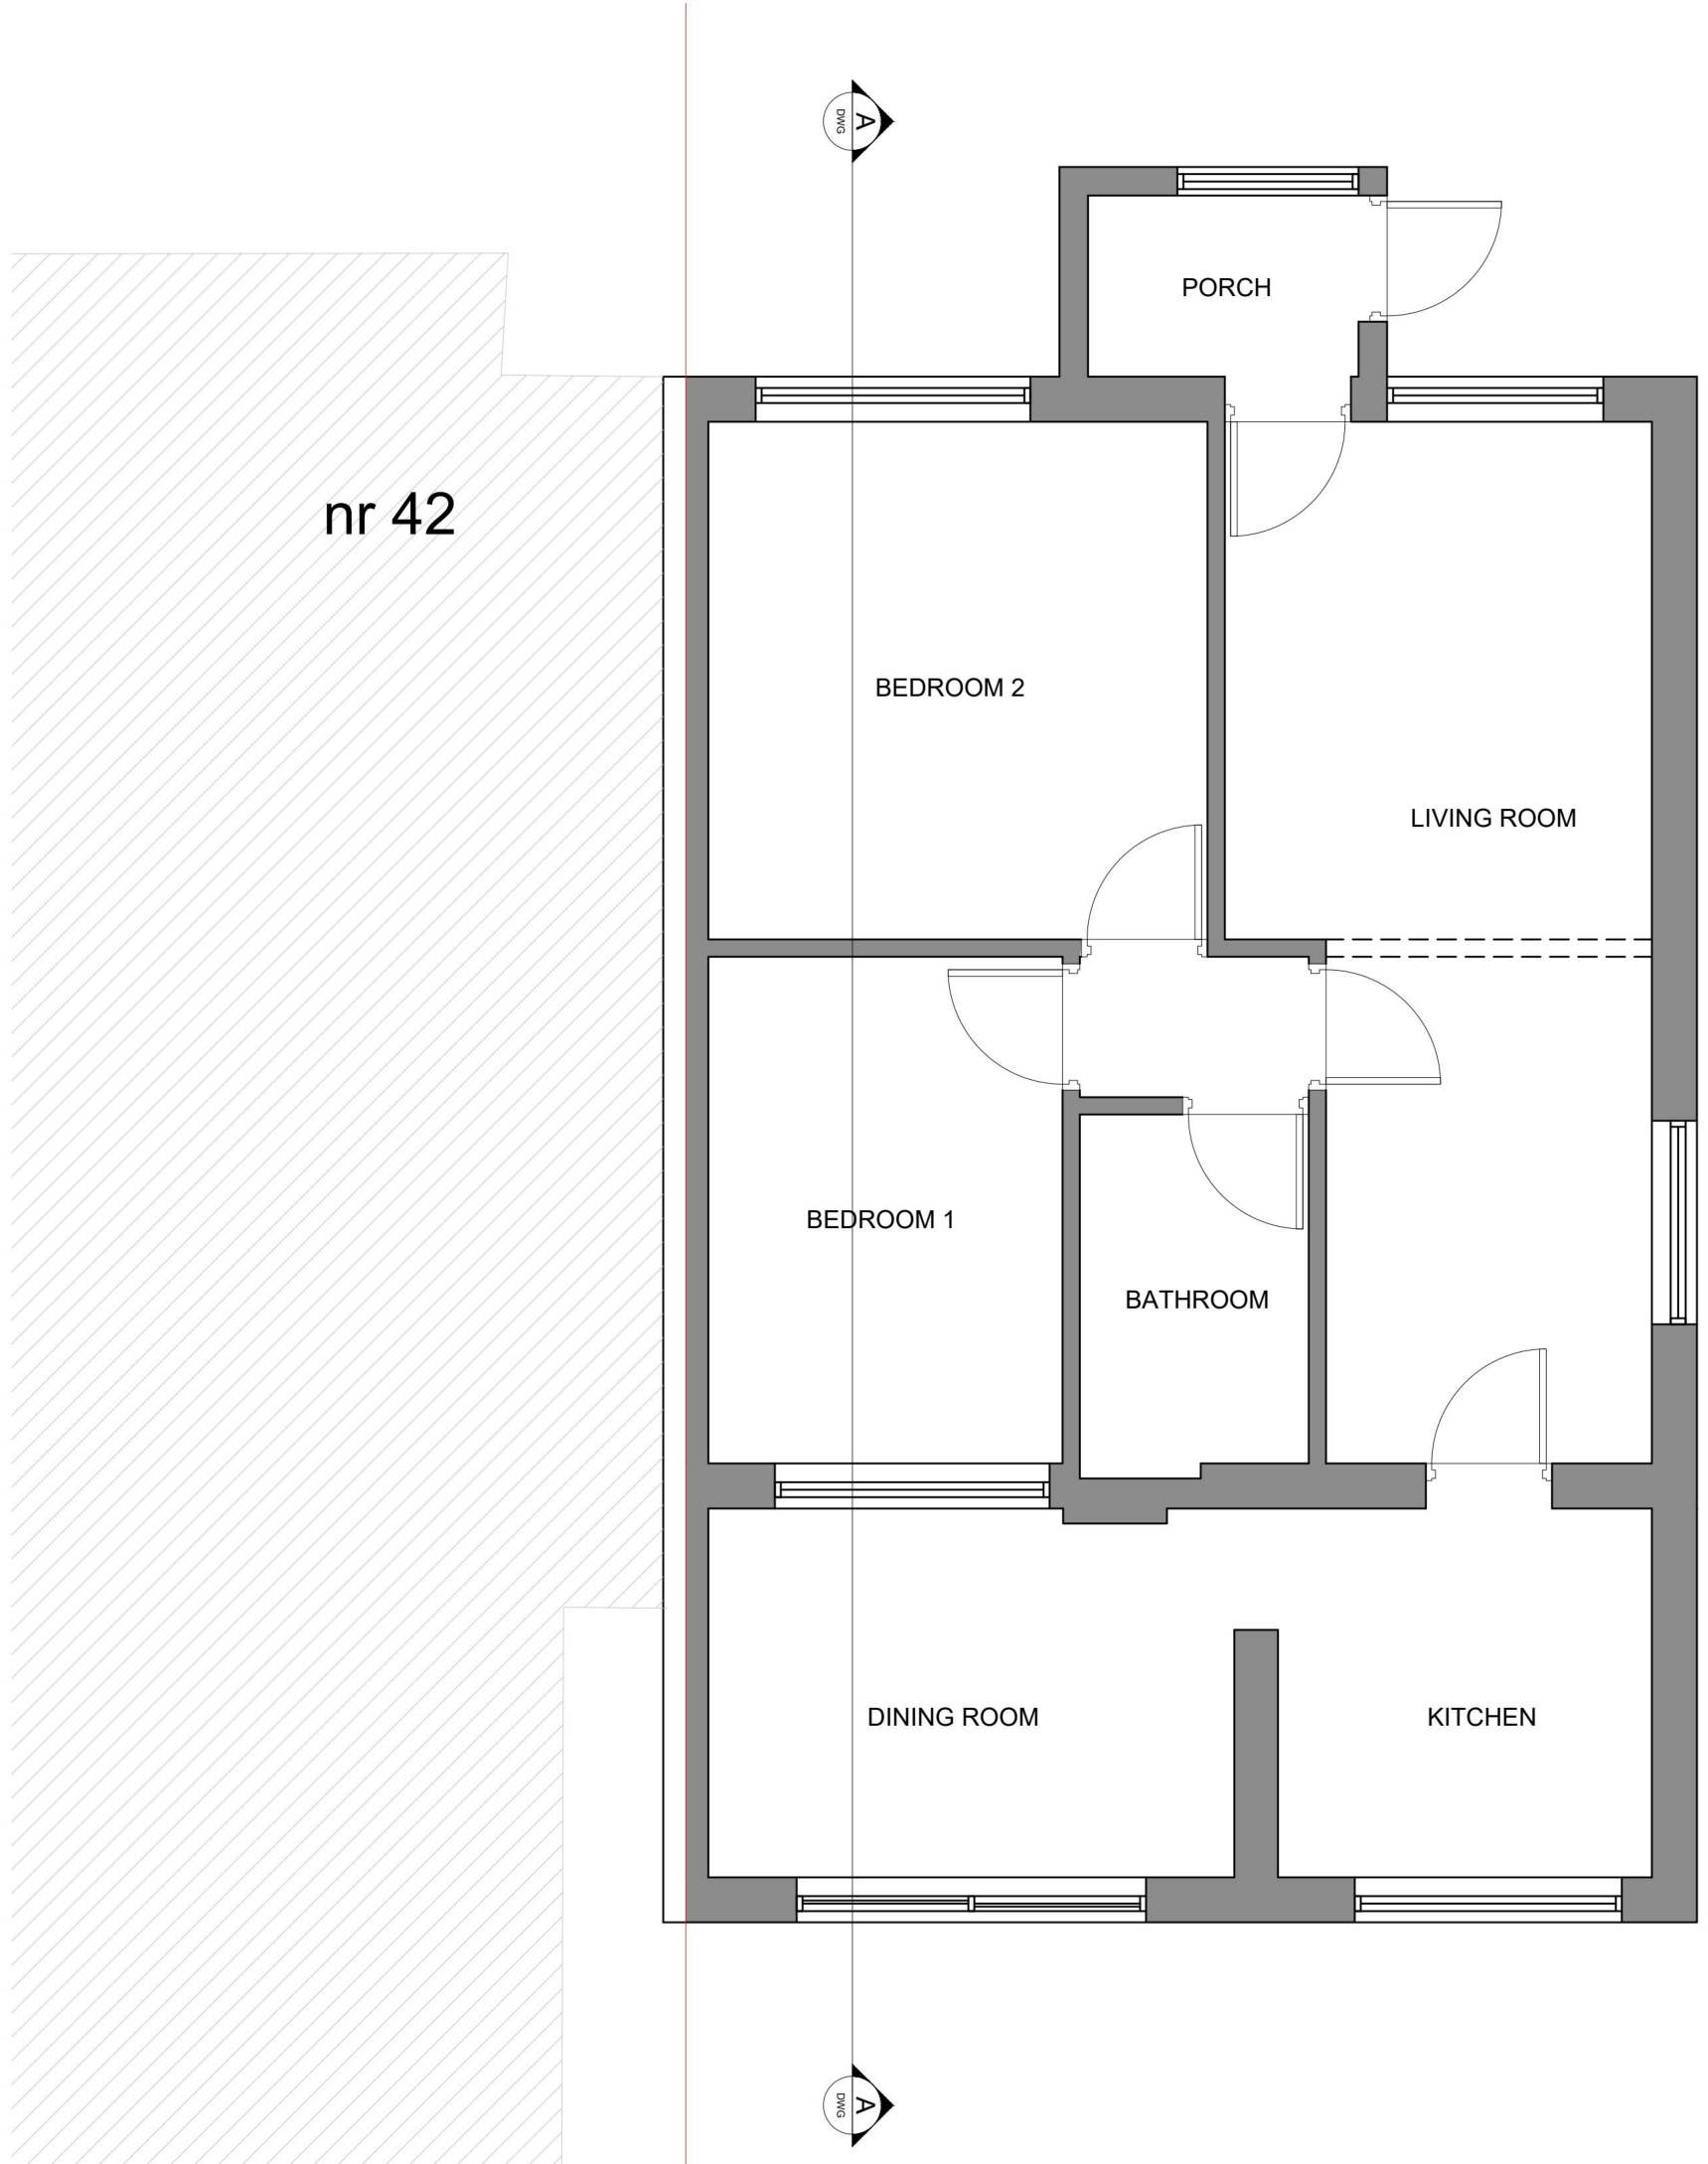

EXISTING GROUND FLOOR

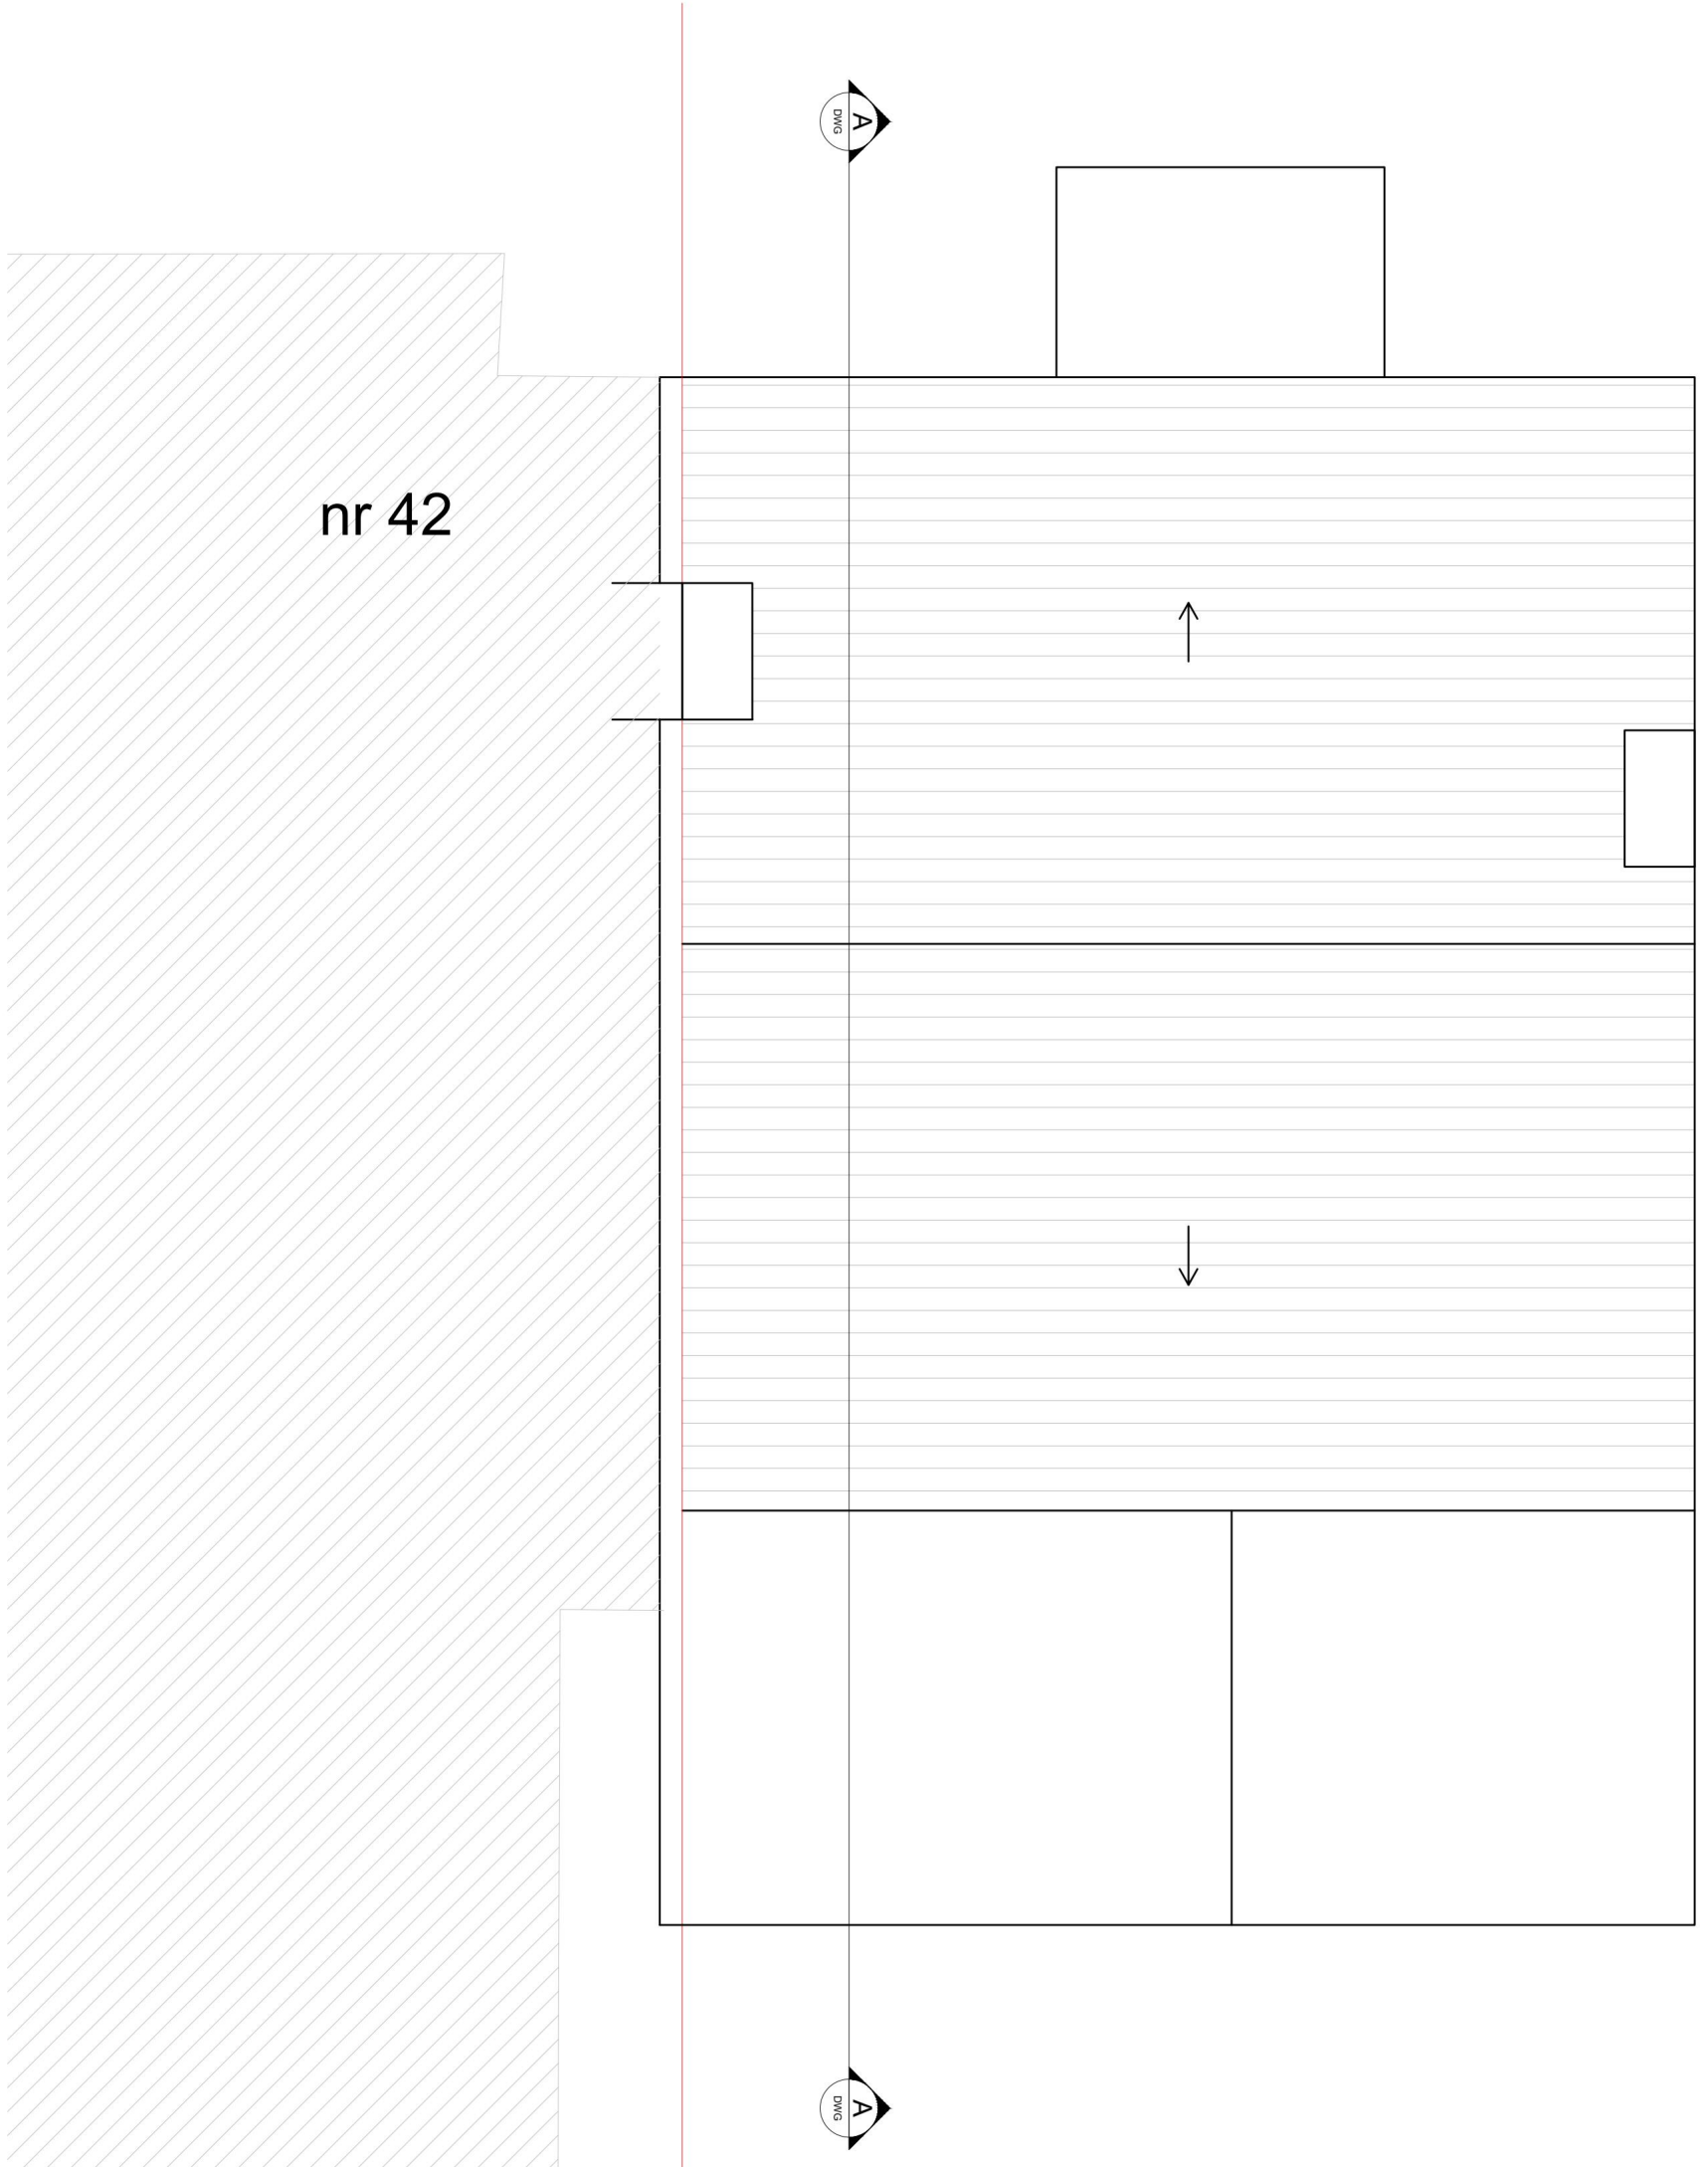


EXISTING ROOF PLAN

 

DRAWING NO	DATE	DRAWING	PROJECT
44-001	20.06.24	PLANNING EXISTING PLANS	44 PARSONAGE ROAD
DRAWN	SCALE		
MS	1:50 @ A1		




EXISTING FRONT ELEVATION

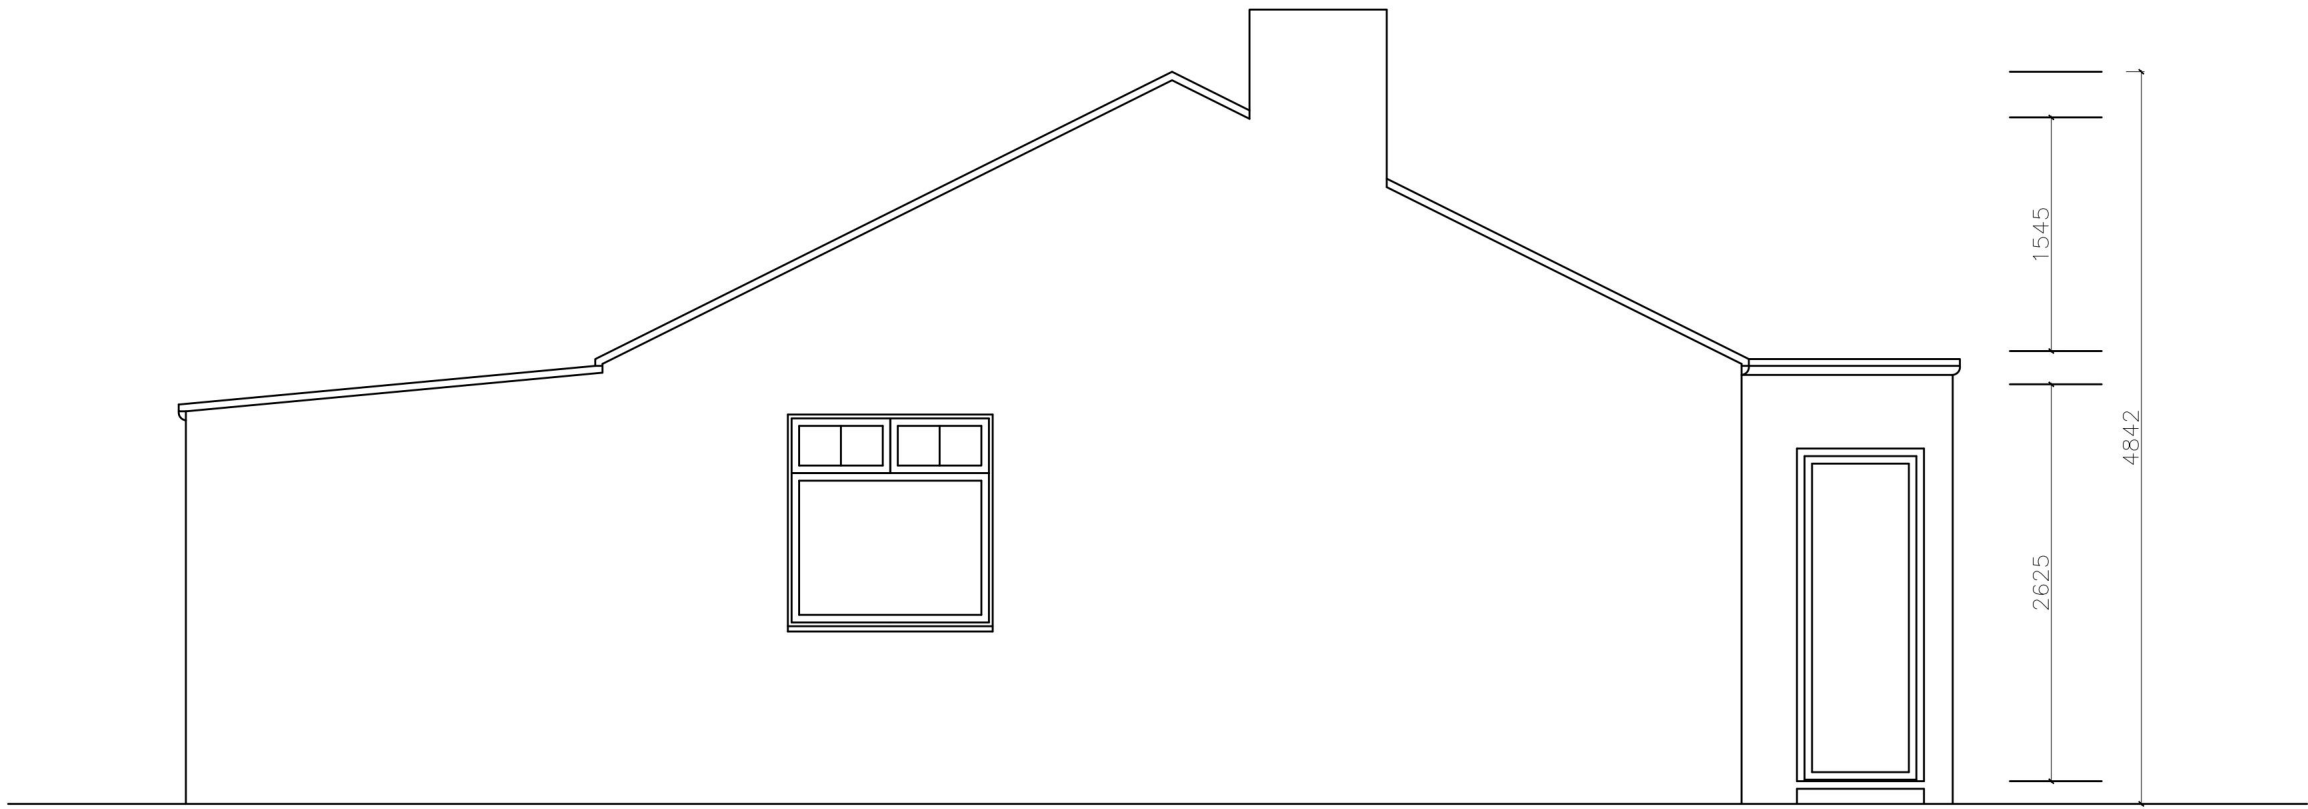


EXISTING LEFT SIDE ELEVATION



EXISTING REAR ELEVATION

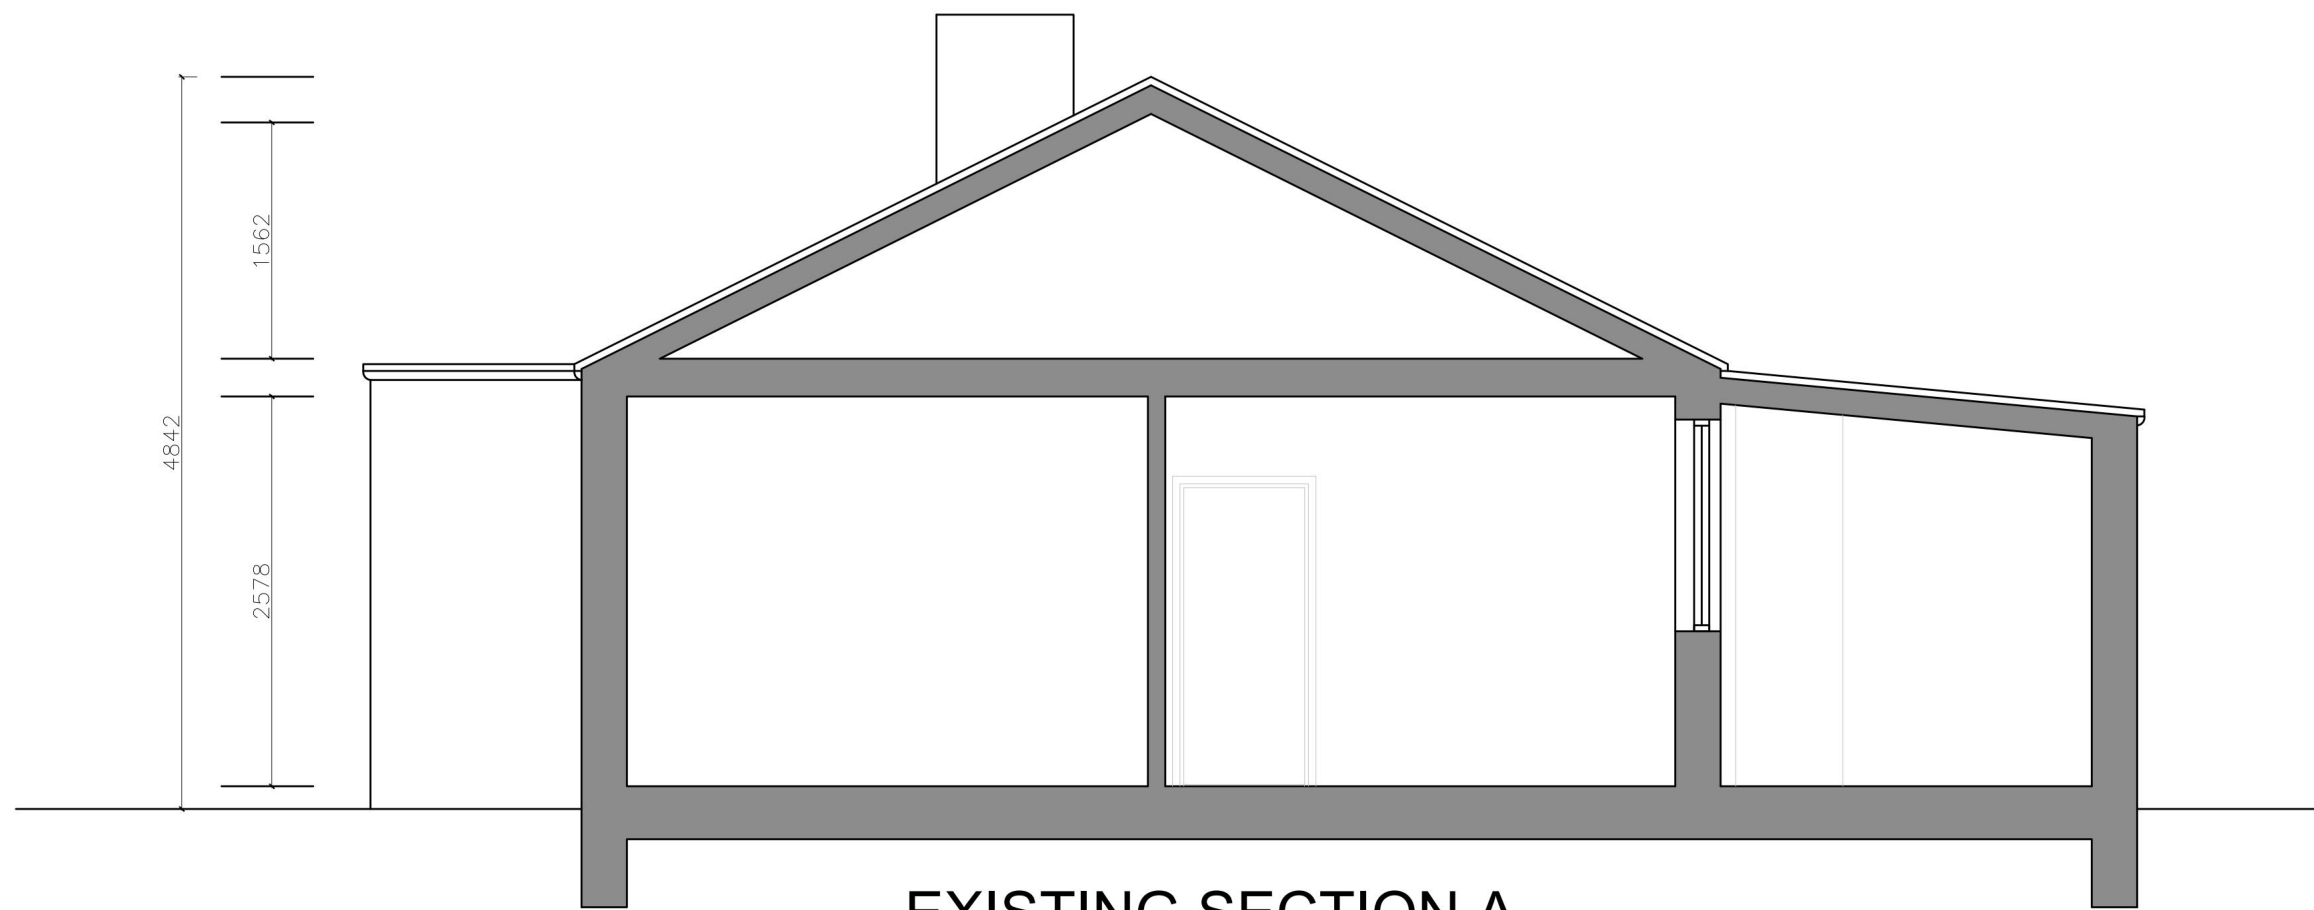

EXISTING SECTION A

 

02 EXISTING ELEVATIONS
SCALE 1:50 @ A1

SHORPLANS
DEVELOPMENTS
DESIGN + BUILD

RIBA
Chartered Practice

RICS

71-75 SHELTON STREET
COVENT GARDEN
LONDON
WC2H 9JQ


WWW.SHORPLANS.COM
ADMIN@SHORPLANS.COM
020 38866164

NOTES:
SHORPLANS architects
Figured dimensions only are to be used. All dimensions to be checked on site. Differences between drawings and between drawings and specification or bills of quantities to be reported to SHORPLANS architects.
The copyright of the drawing and designs remains SHORPLANS architects.
All copies are only for information about the application, they may not be used for any other purpose without the express written permission of SHORPLANS architects.


Elevation & Drw Location

Section & Drw Location


DRAWING NO	DATE	DRAWING	PROJECT
44-002	20.06.24	PLANNING EXISTING ELEVATIONS	44 PARSONAGE ROAD
DRAWN	SCALE		
MS	1:50 @ A1		

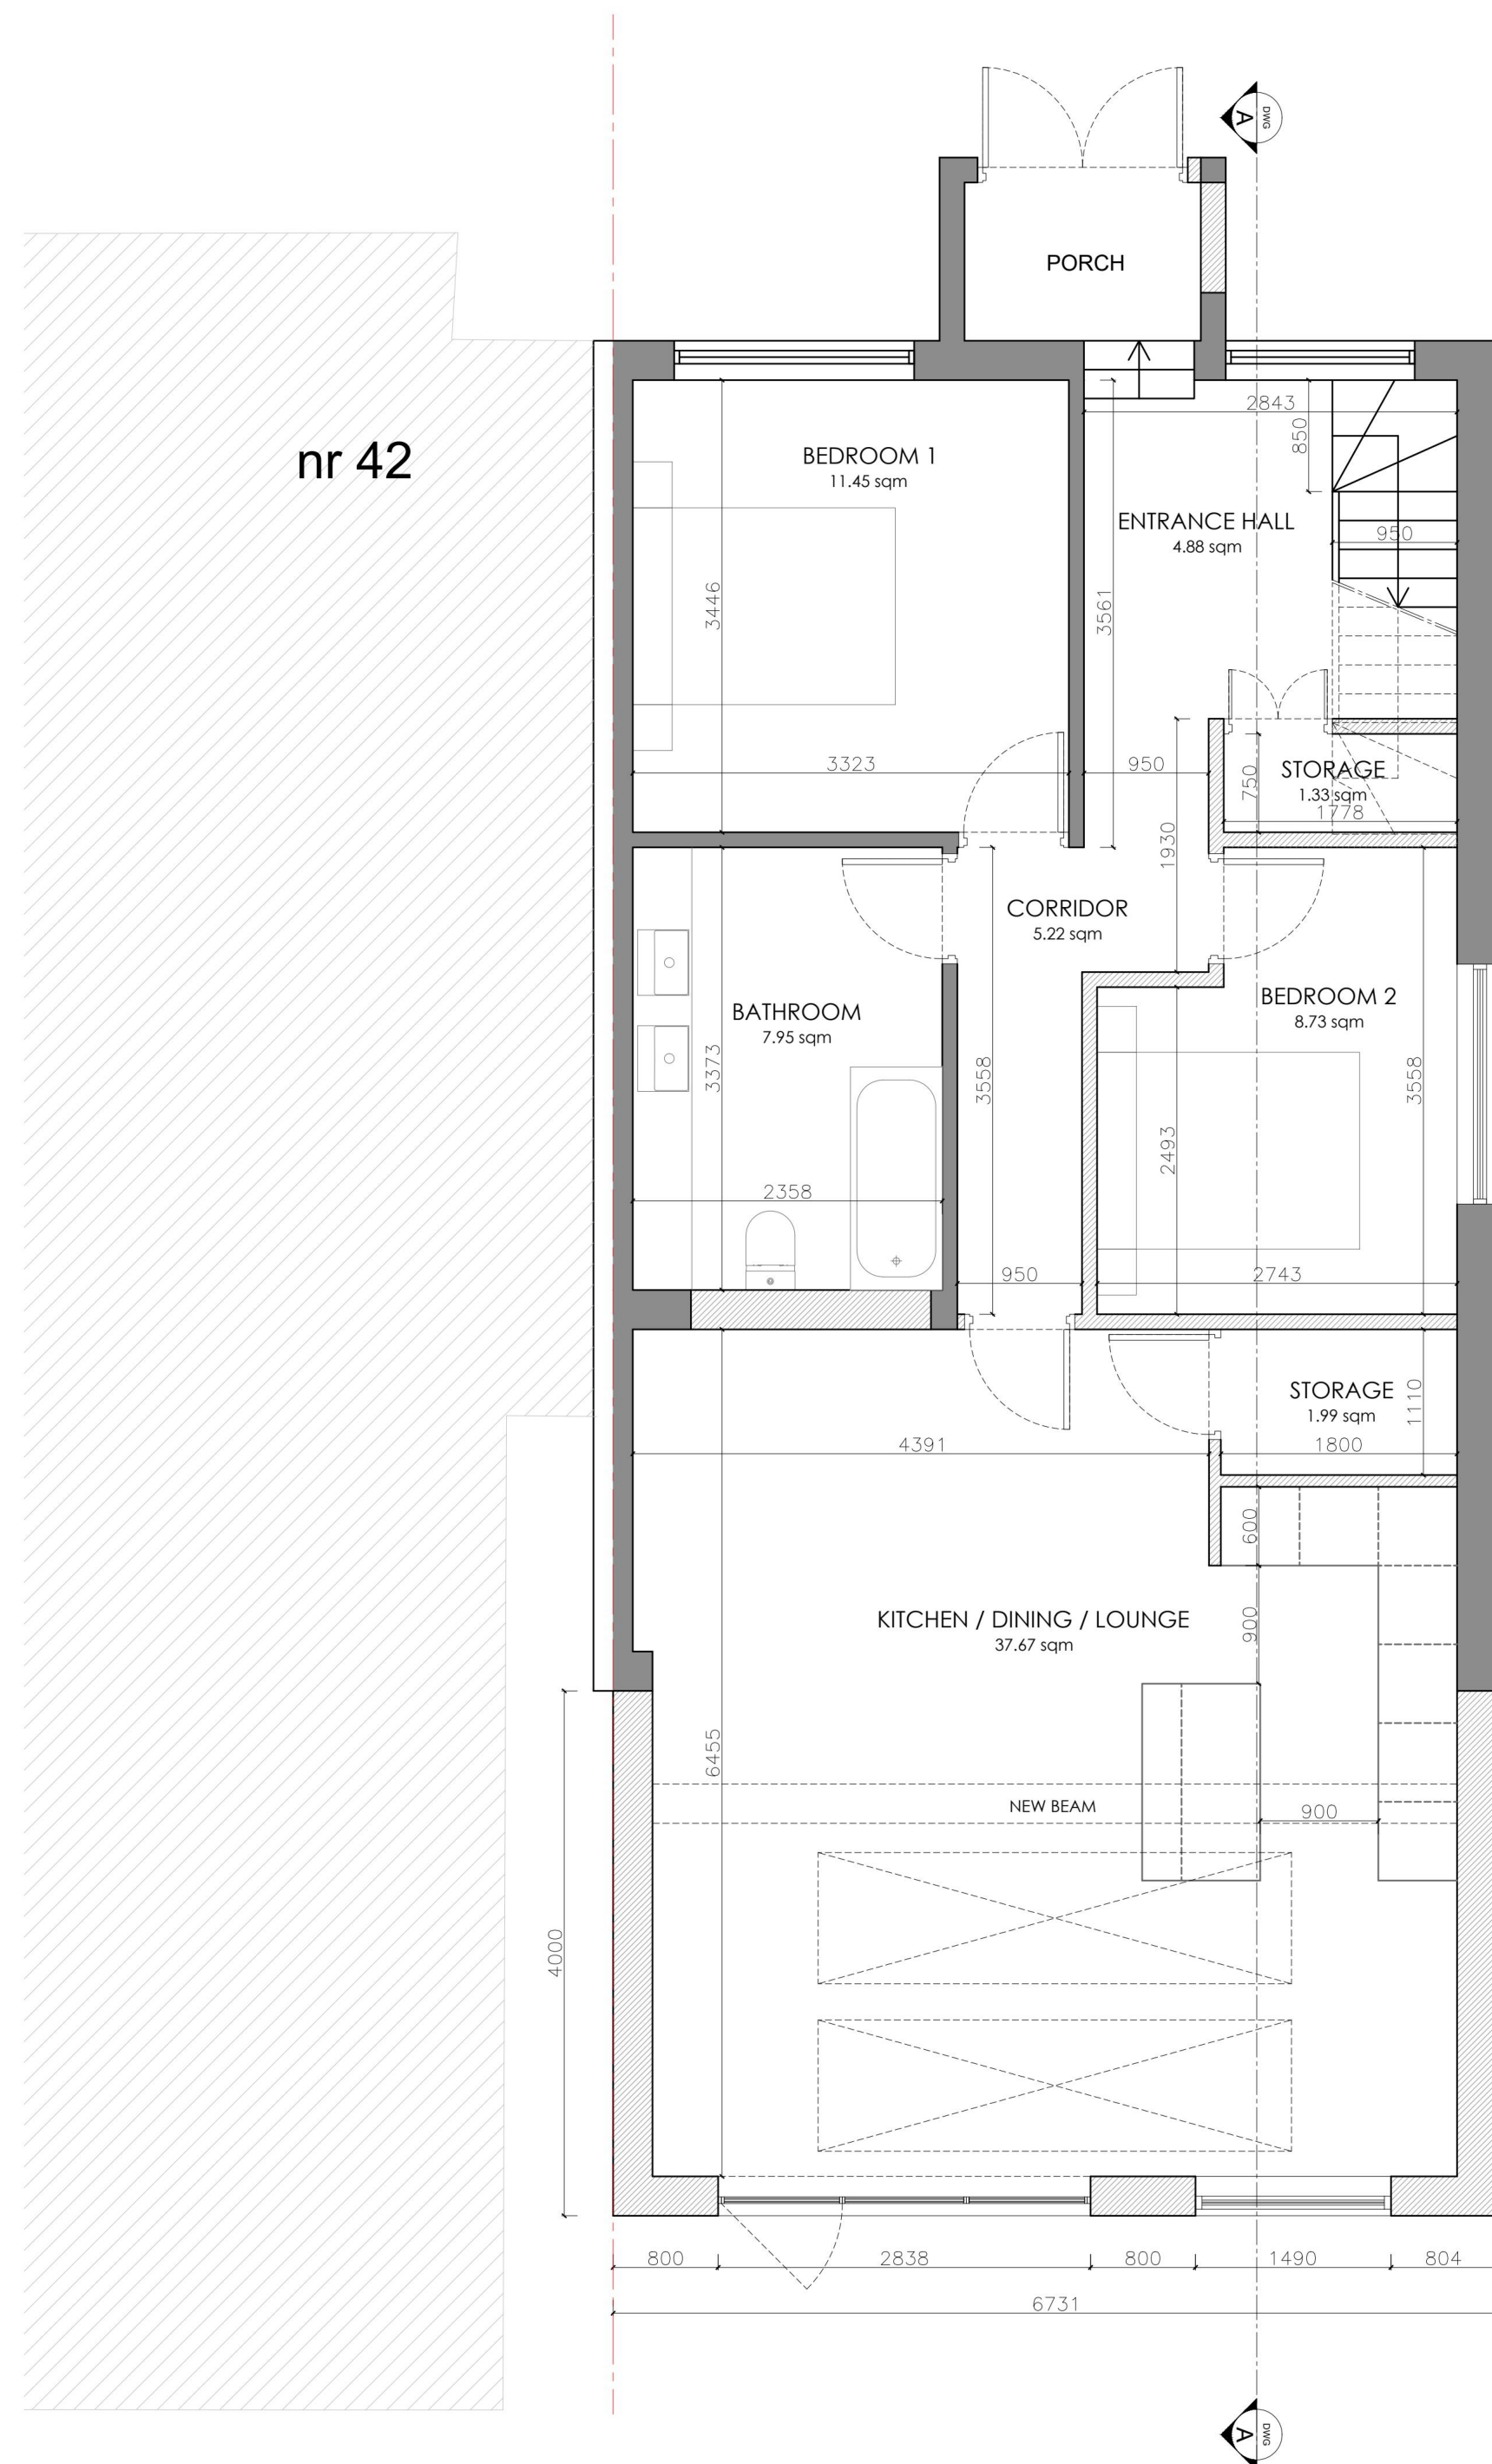


PROPOSED GROUND FLOOR

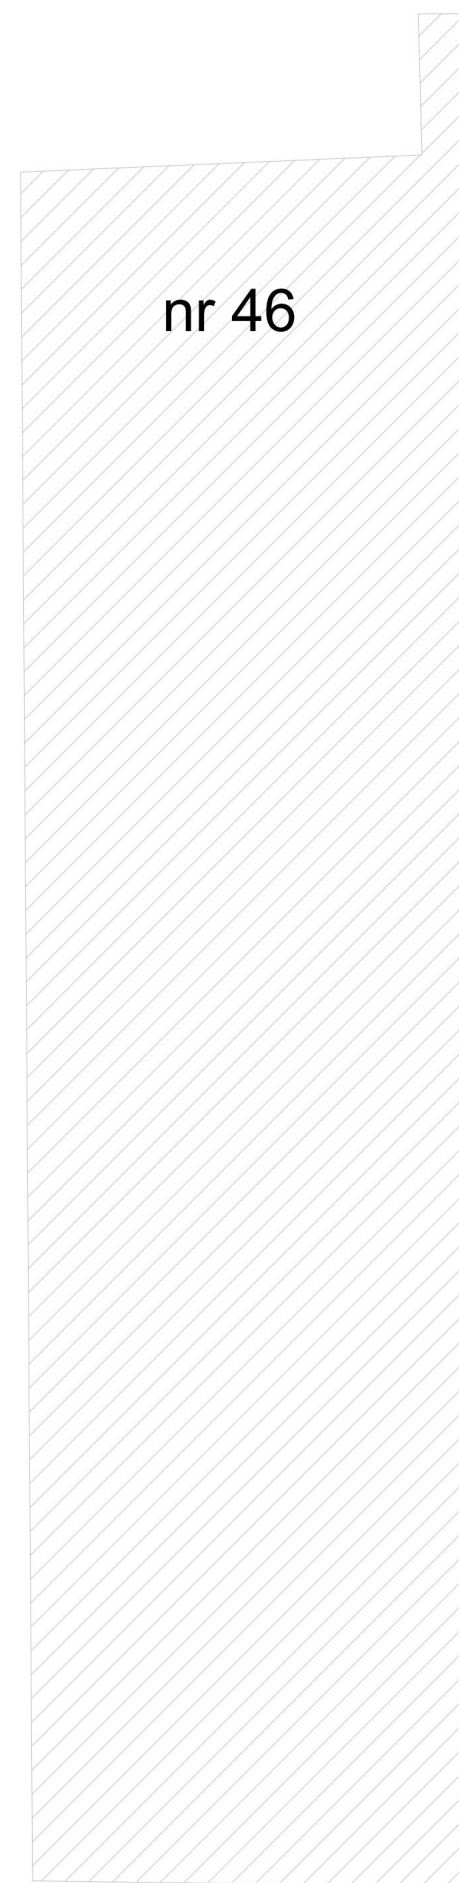


nr 46

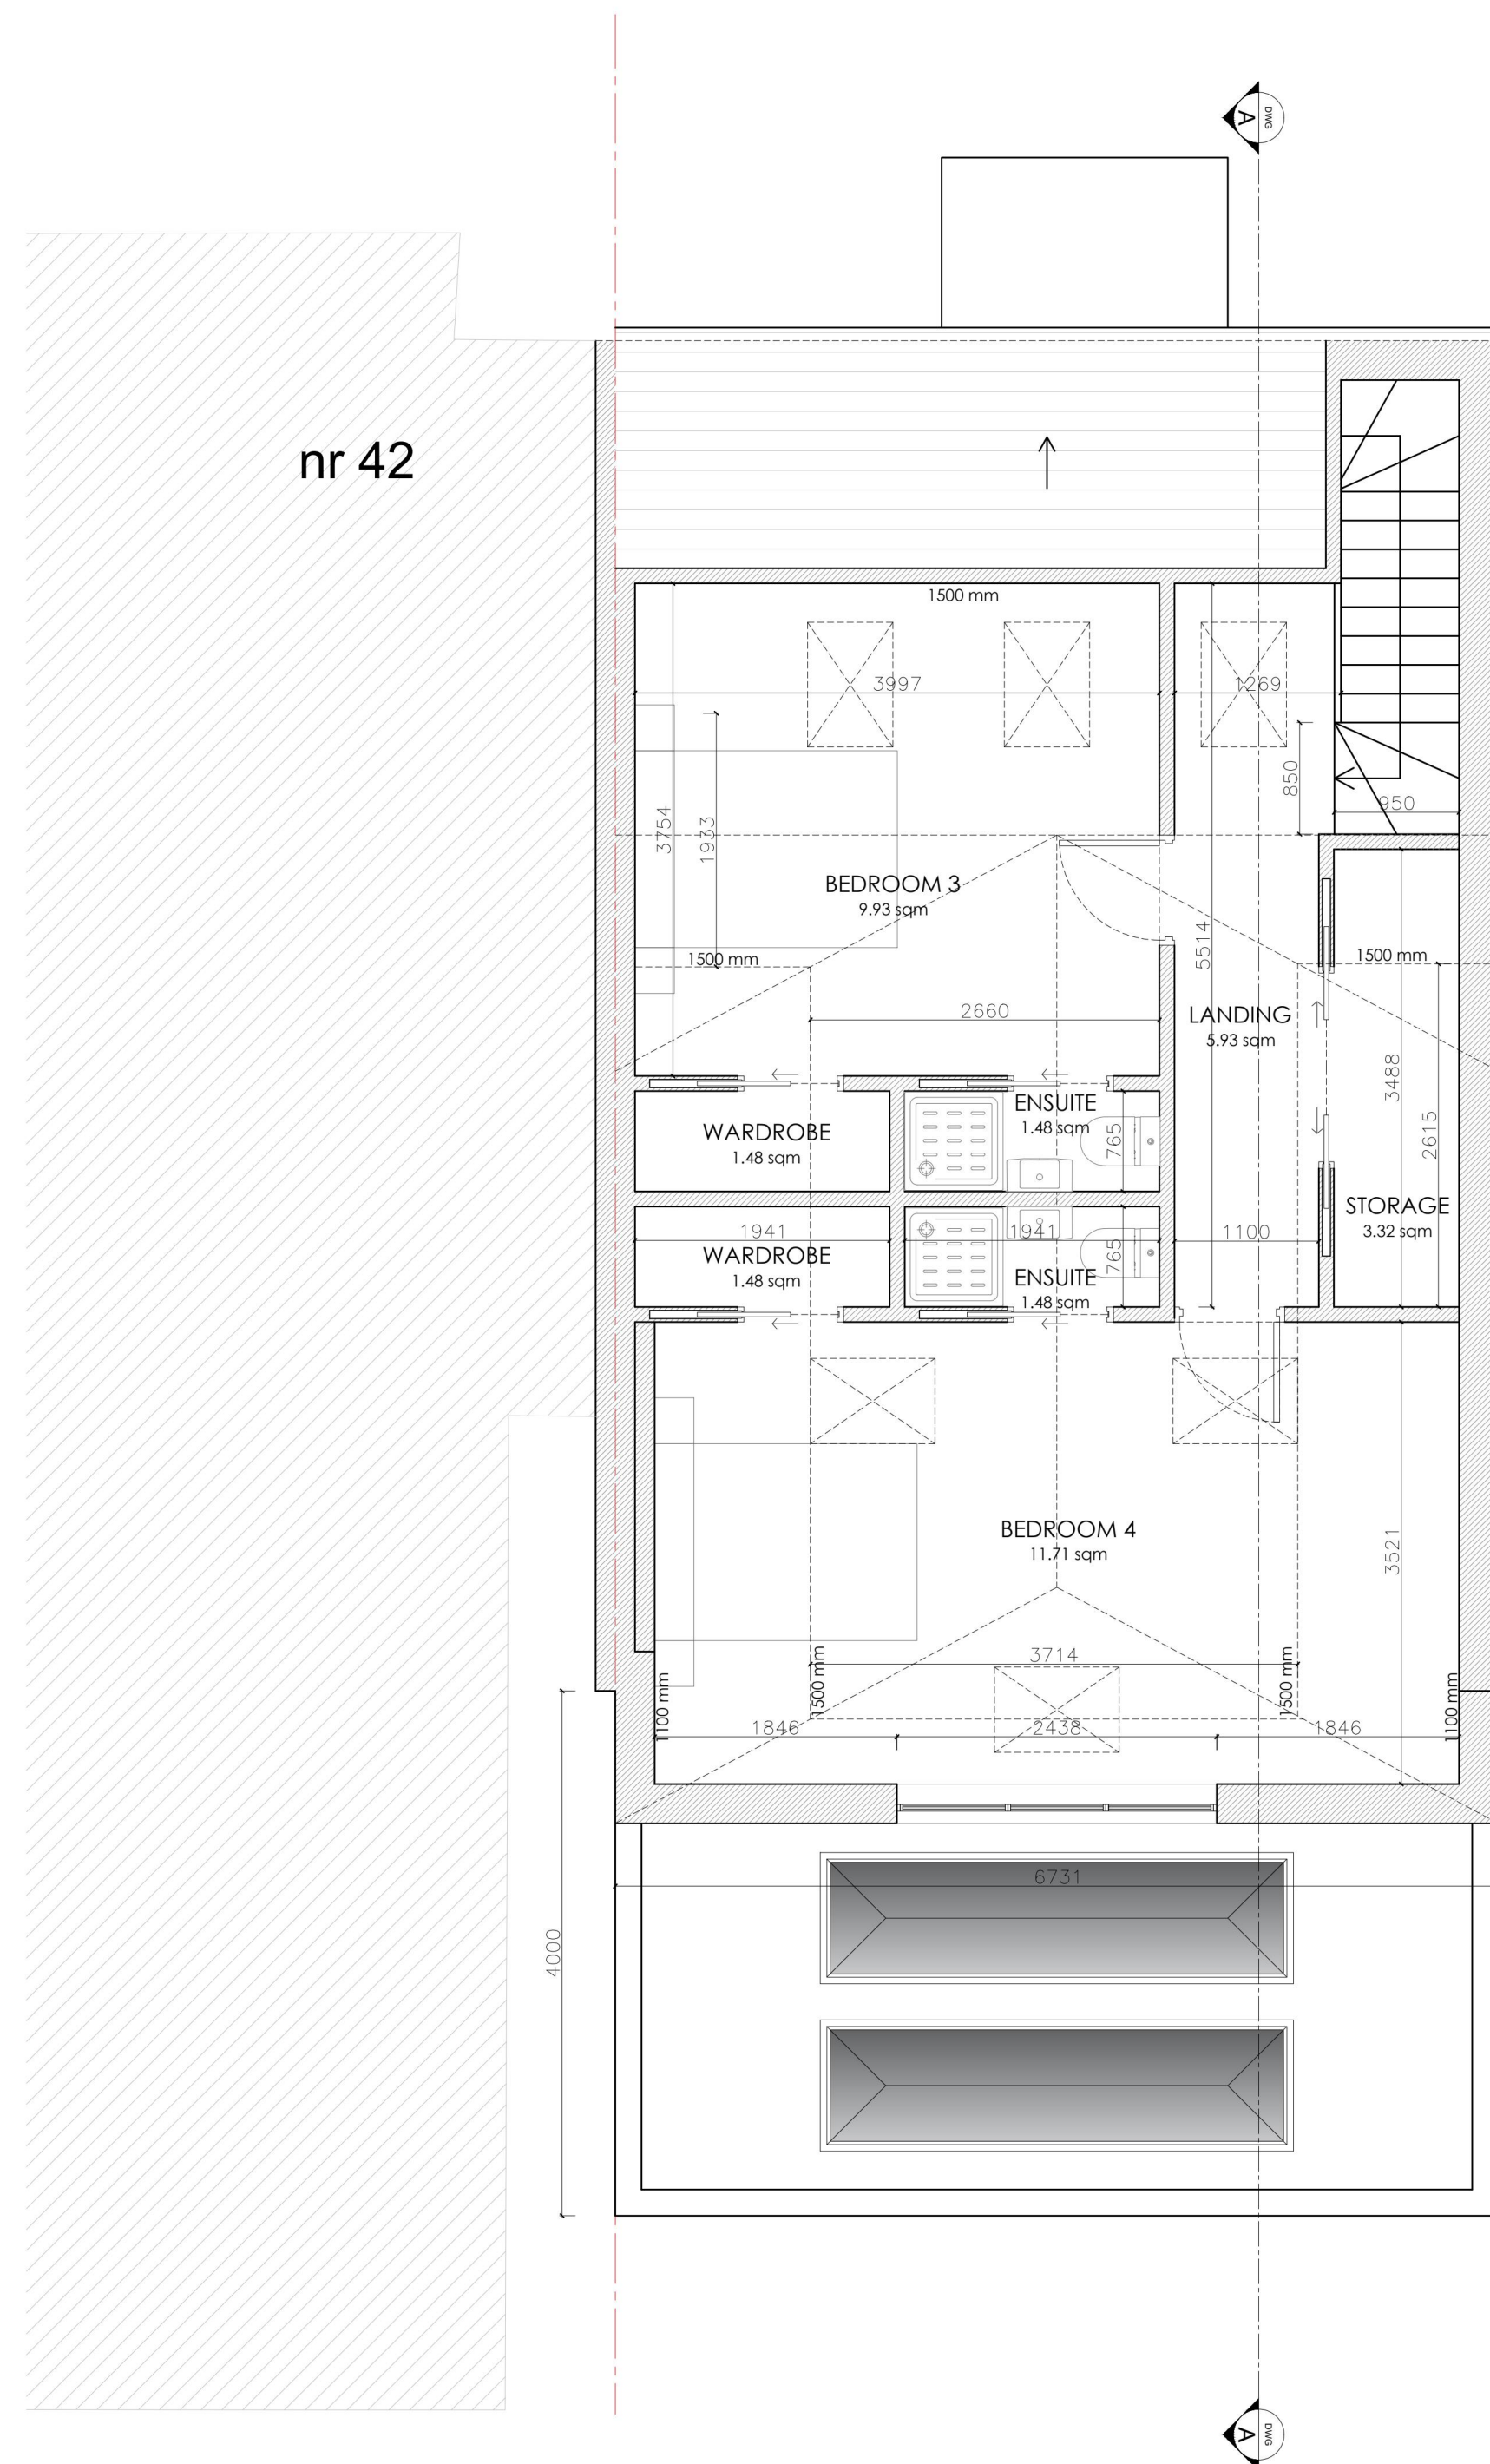

PROPOSED FIRST FLOOR

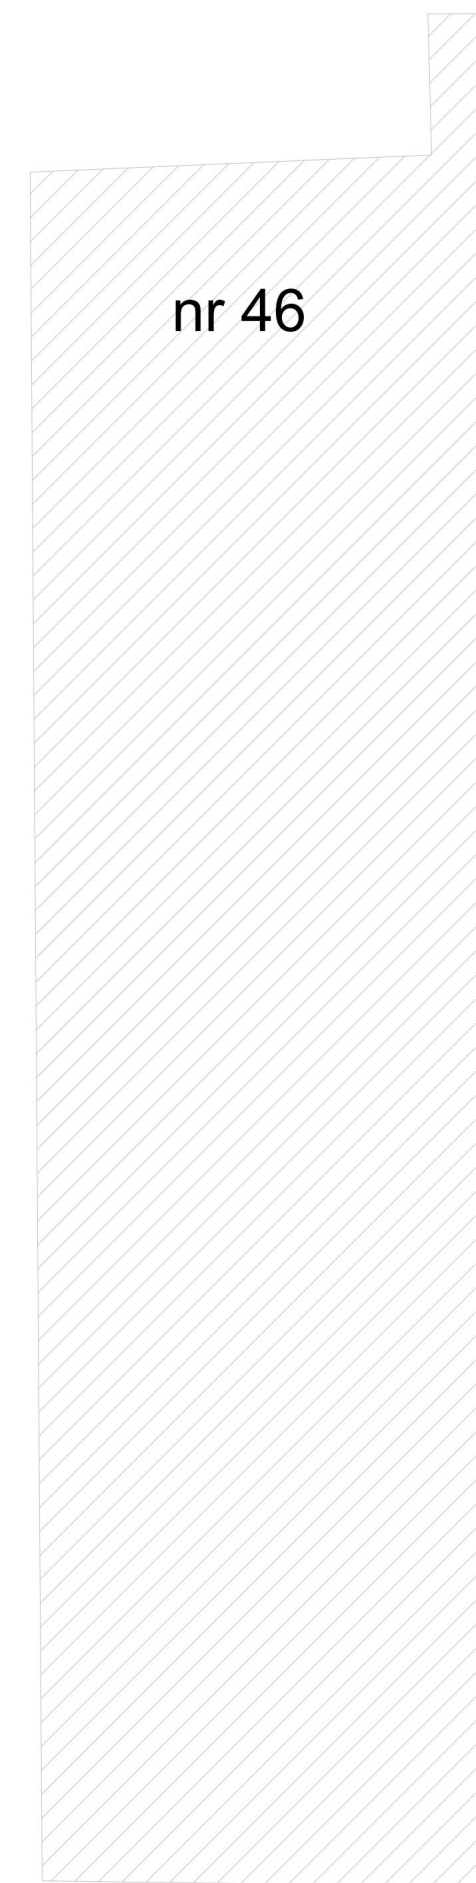

nr 46

 


03 PROPOSED PLANS
SCALE 1:50 @ A1

NOTES:

SHORPLANS architects

Figured dimensions only are to be used. All dimensions to be checked on site. Differences between drawings and between drawings and specification or bills of quantities to be reported to SHORPLANS architects.



The copyright of the drawing and designs remains SHORPLANS architects. All copies are only for information about the application, they may not be used for any other purpose without the express written permission of SHORPLANS architects.

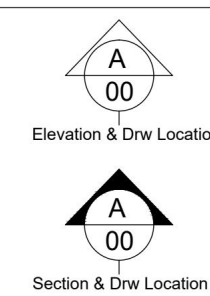

DRAWING NO	DATE
44-003	20.06.24
DRAWN	SCALE
MS	1:50 @ A1

DRAWING
PLANNING PROPOSED PLANS

PROJECT
44 PARSONAGE ROAD

 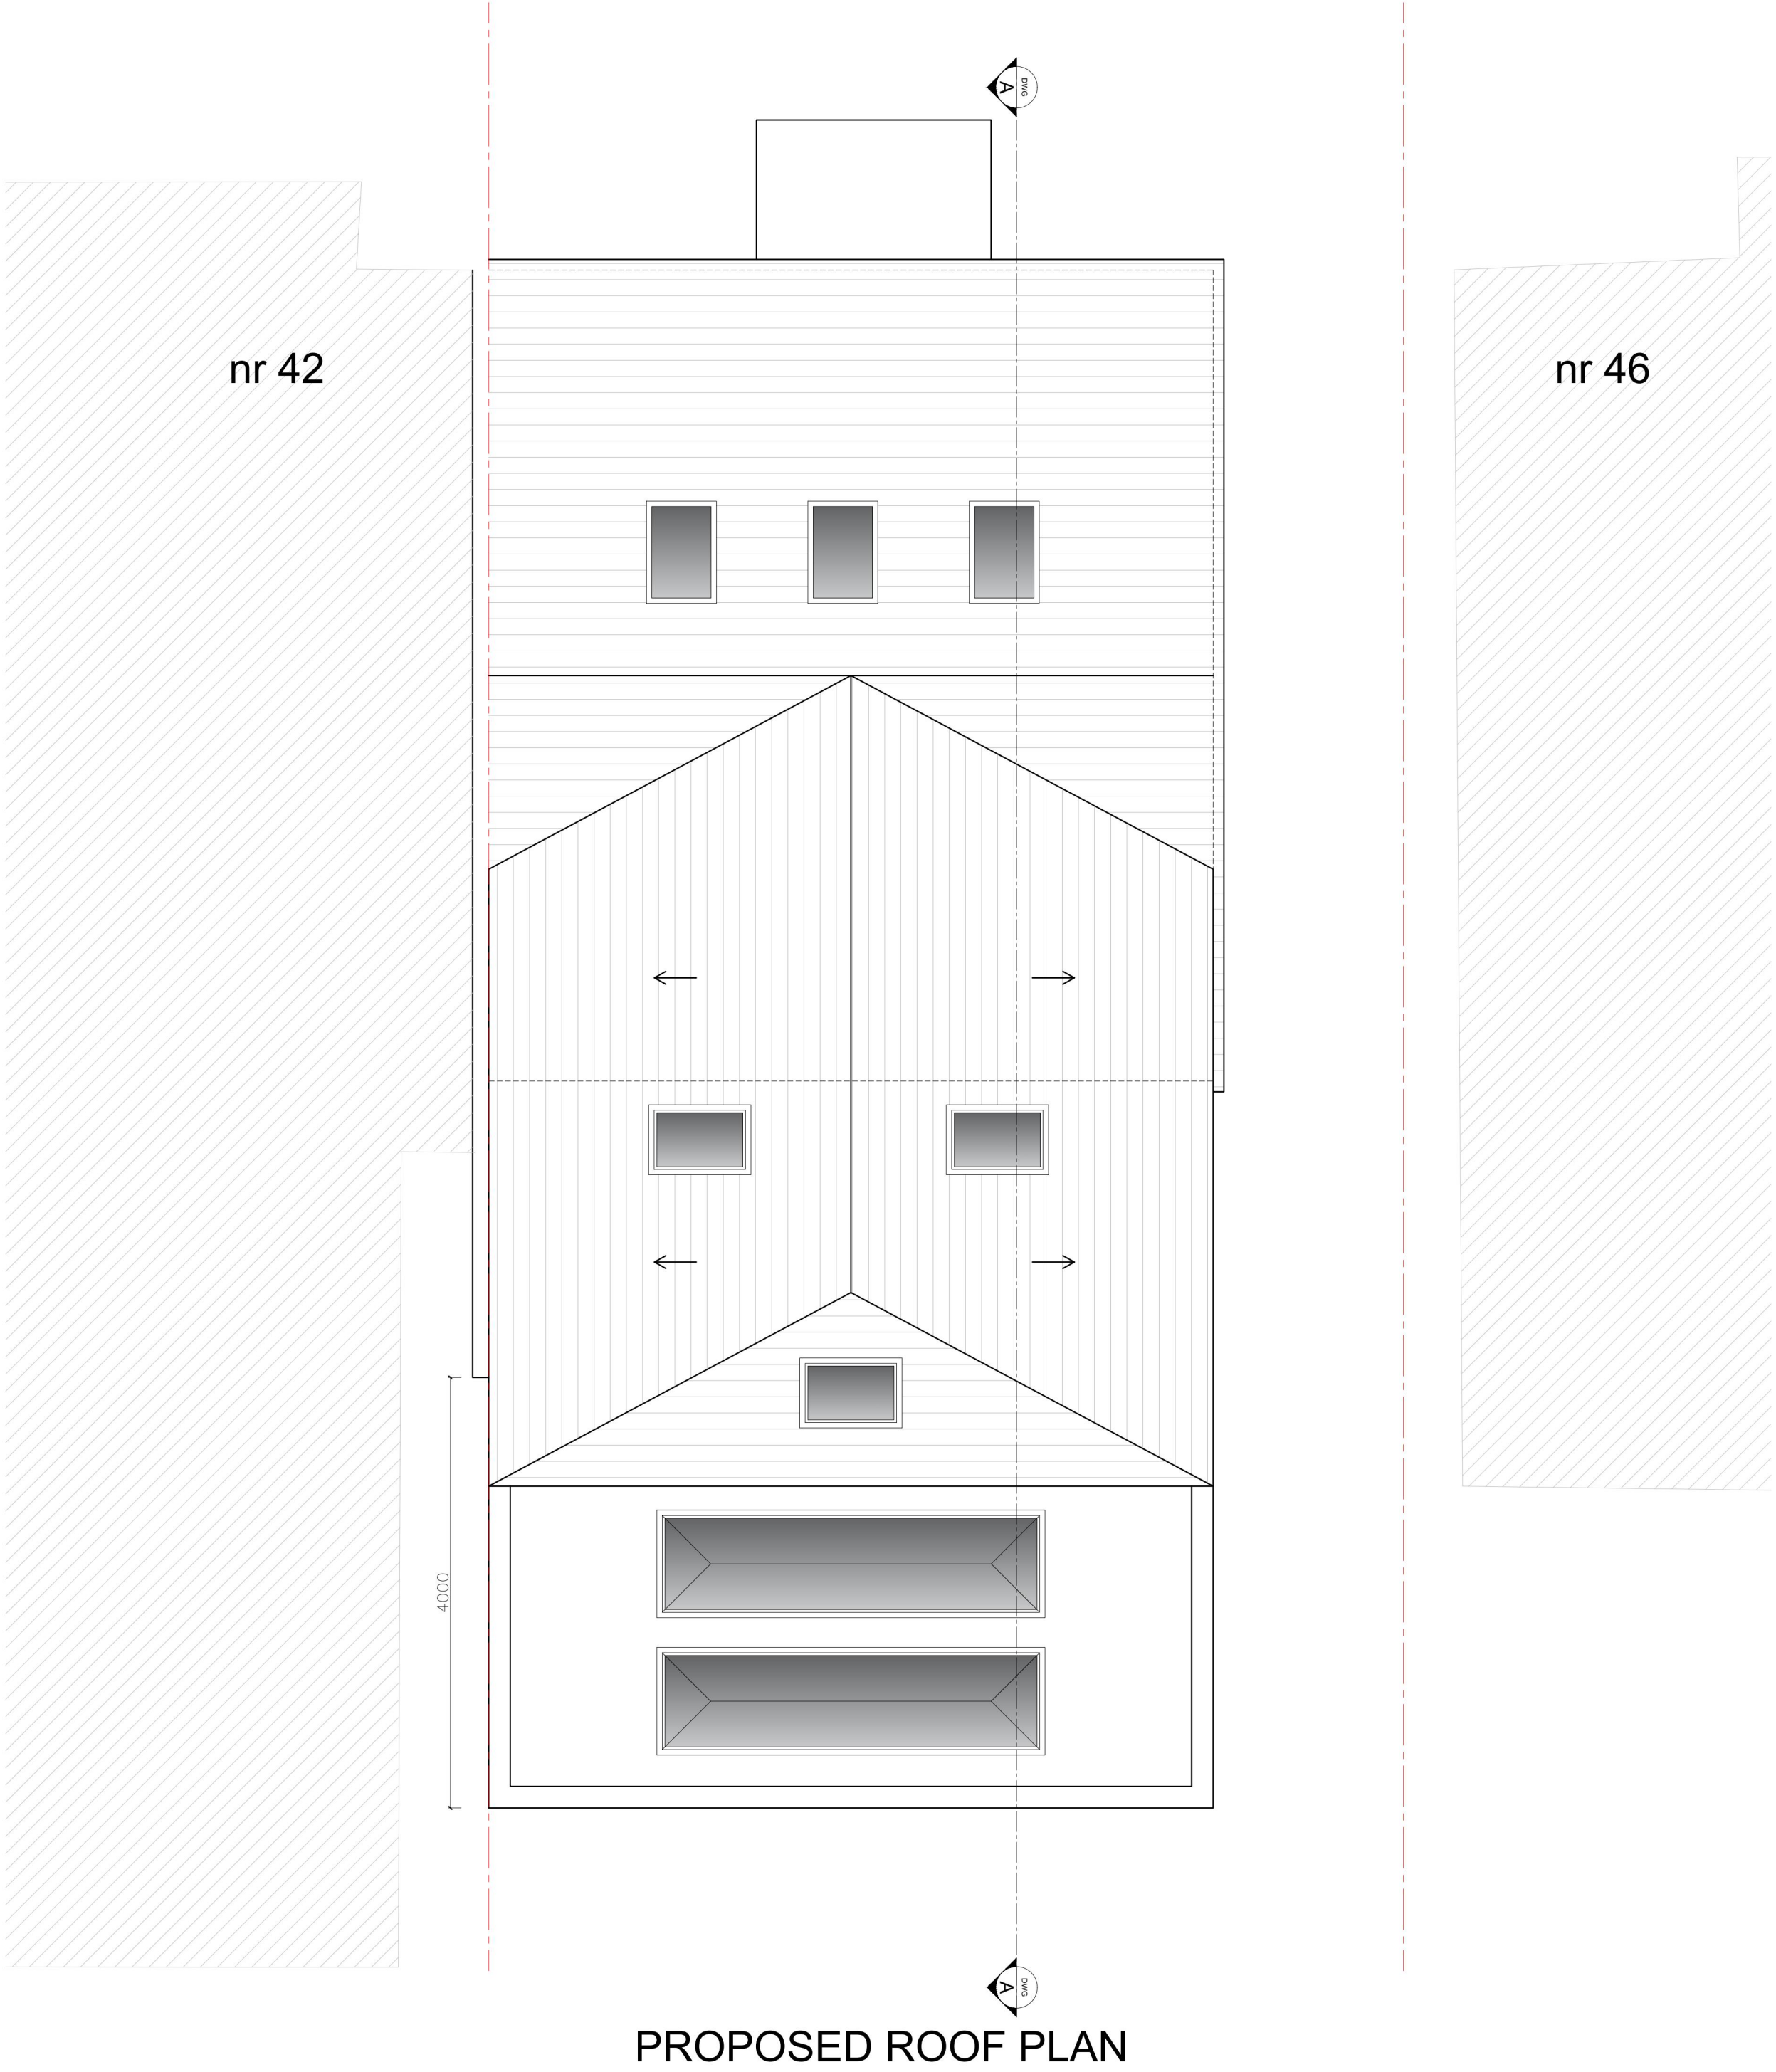


04 PROPOSED PLANS
SCALE 1:50 @ A1

DRAWING NO	DATE	DRAWING	PROJECT
44-004	20.06.24	PLANNING PROPOSED PLANS	44 PARSONAGE ROAD
DRAWN	SCALE		
MS	1:50 @ A1		




PROPOSED FRONT ELEVATION

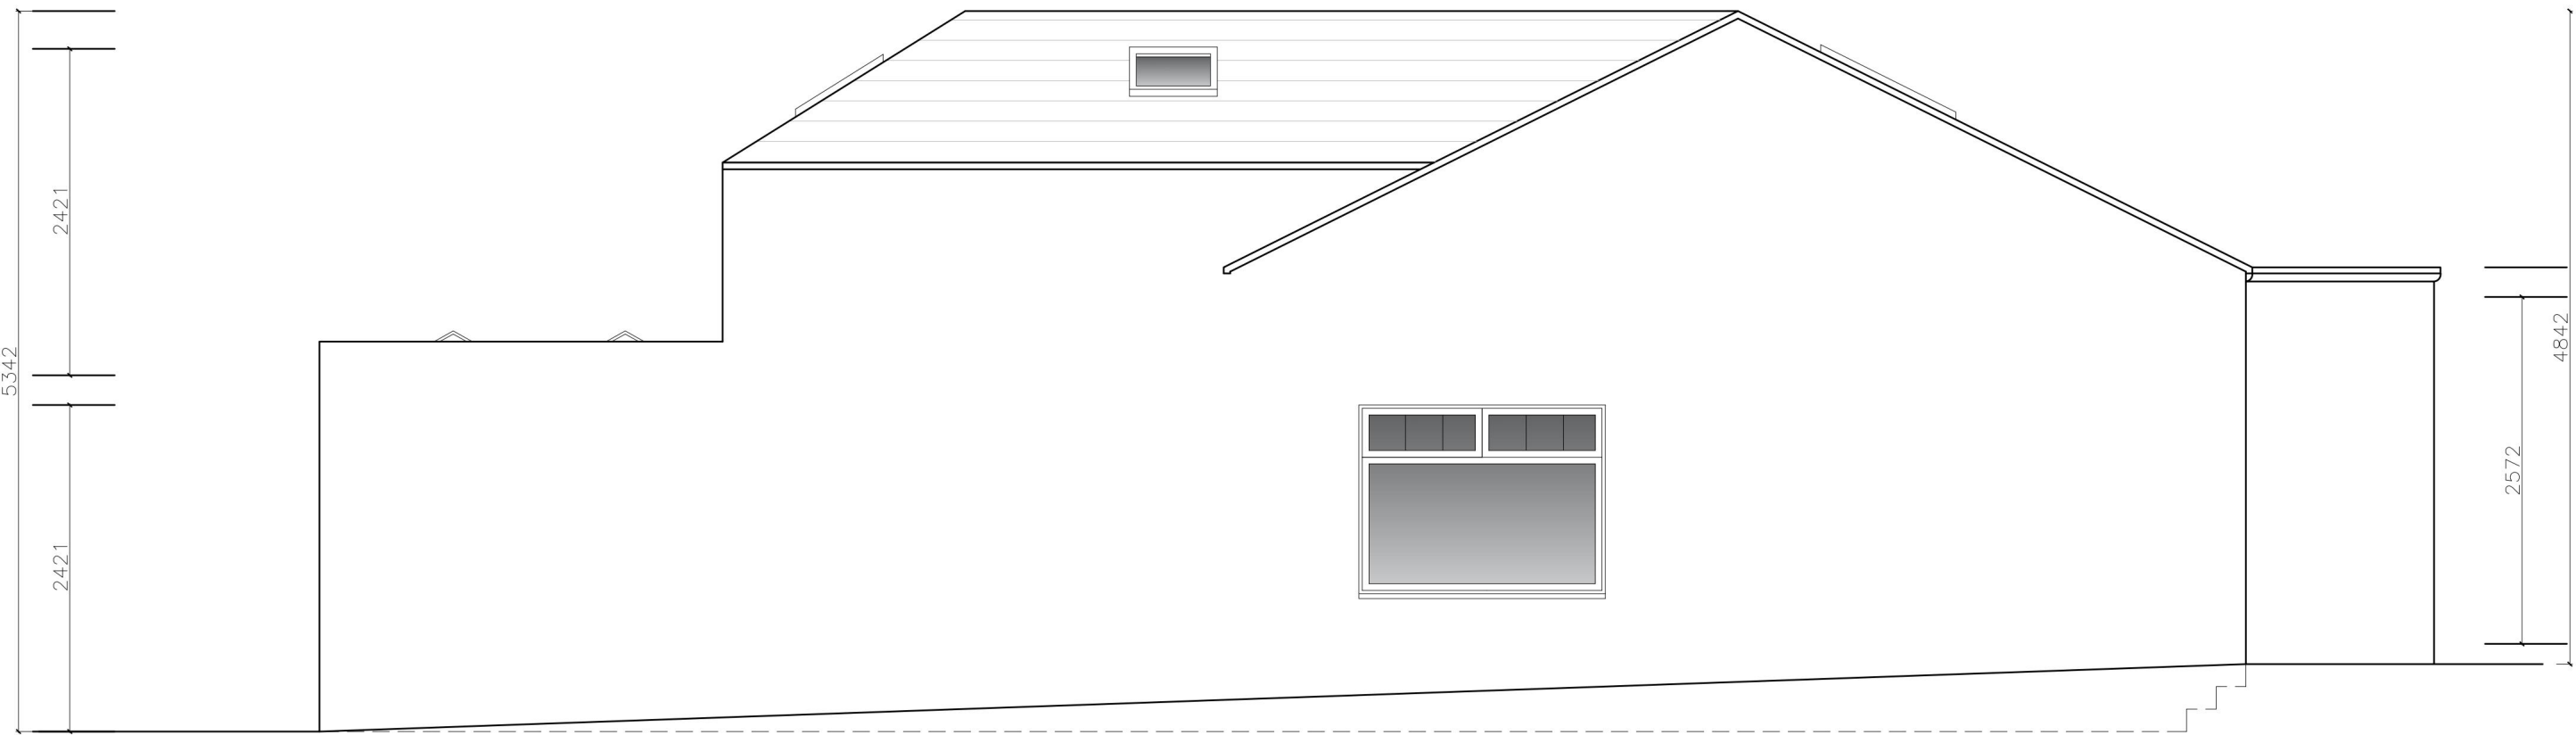

PROPOSED LEFT SIDE ELEVATION



PROPOSED REAR ELEVATION

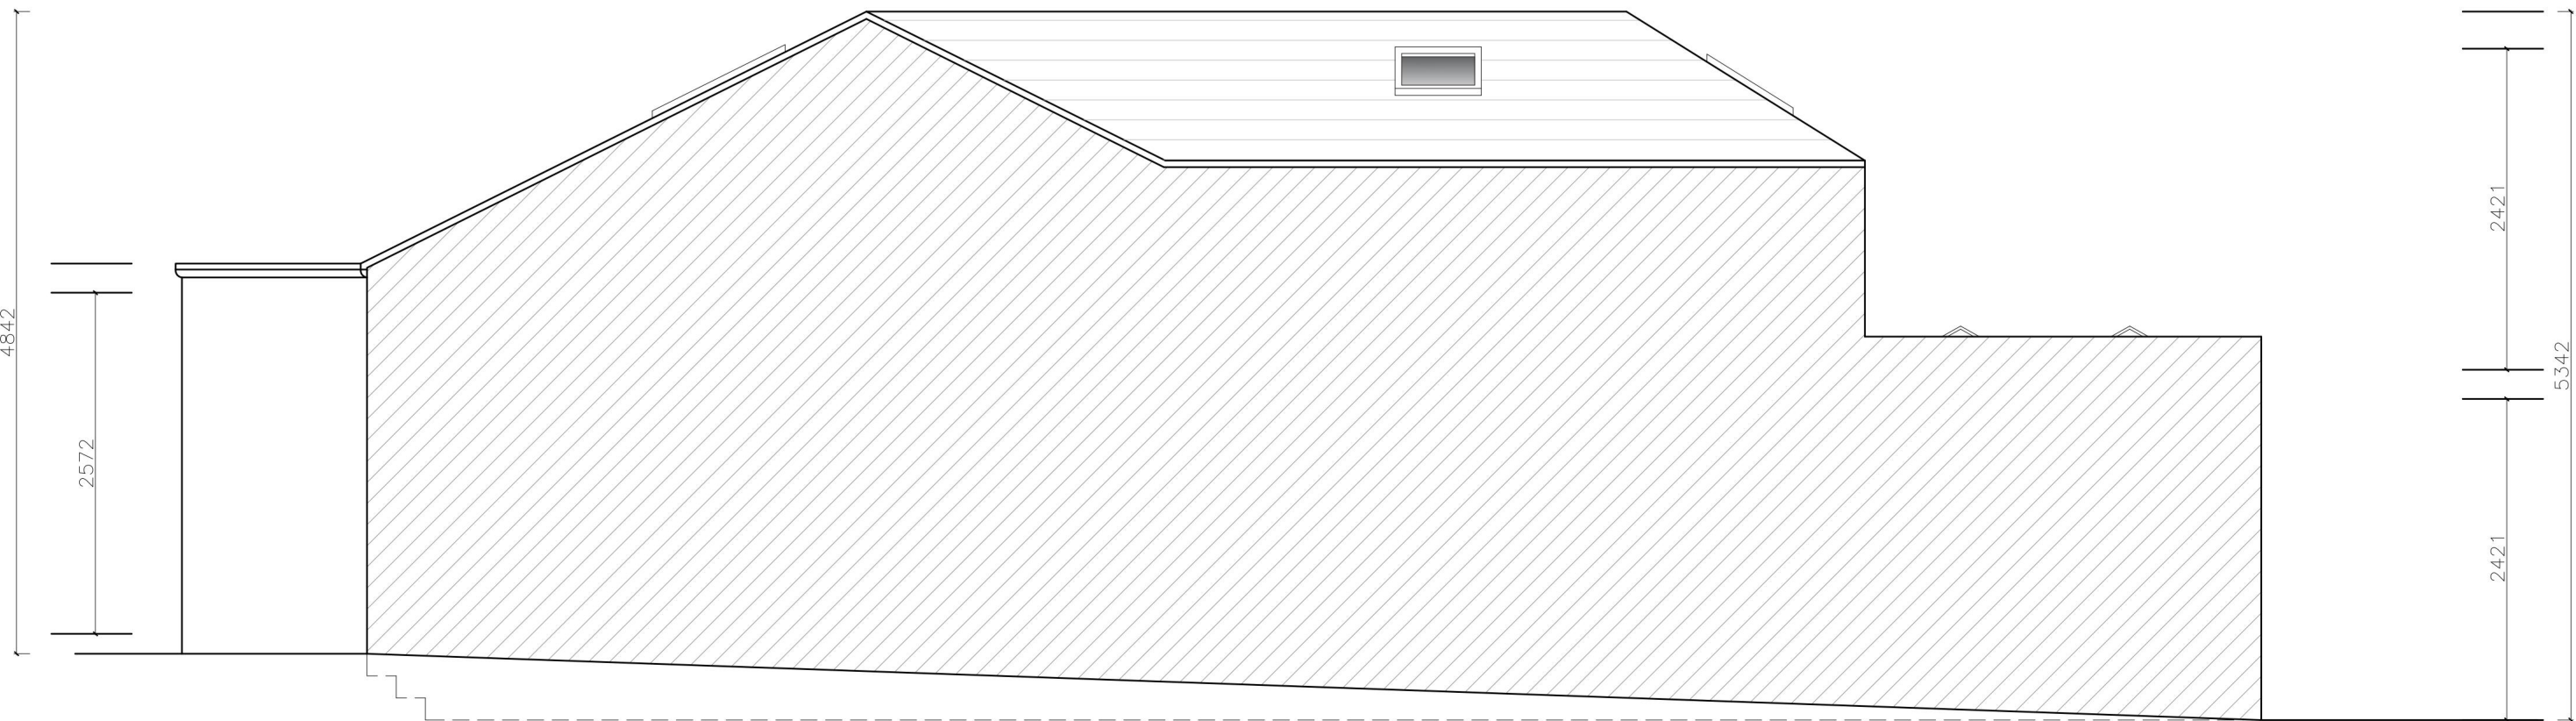

PROPOSED LEFT SIDE ELEVATION



PROPOSED SECTION A

05 PROPOSED ELEVATIONS
SCALE 1:50 @ A1

DRAWING NO	DATE	DRAWING	PROJECT
44-005	20.06.24	PLANNING PROPOSED ELEVATIONS	44 PARSONAGE ROAD
DRAWN	SCALE		
MS	1:50 @ A1		