




EXISTING SIDE ELEVATION

EXISTING REAR ELEVATION

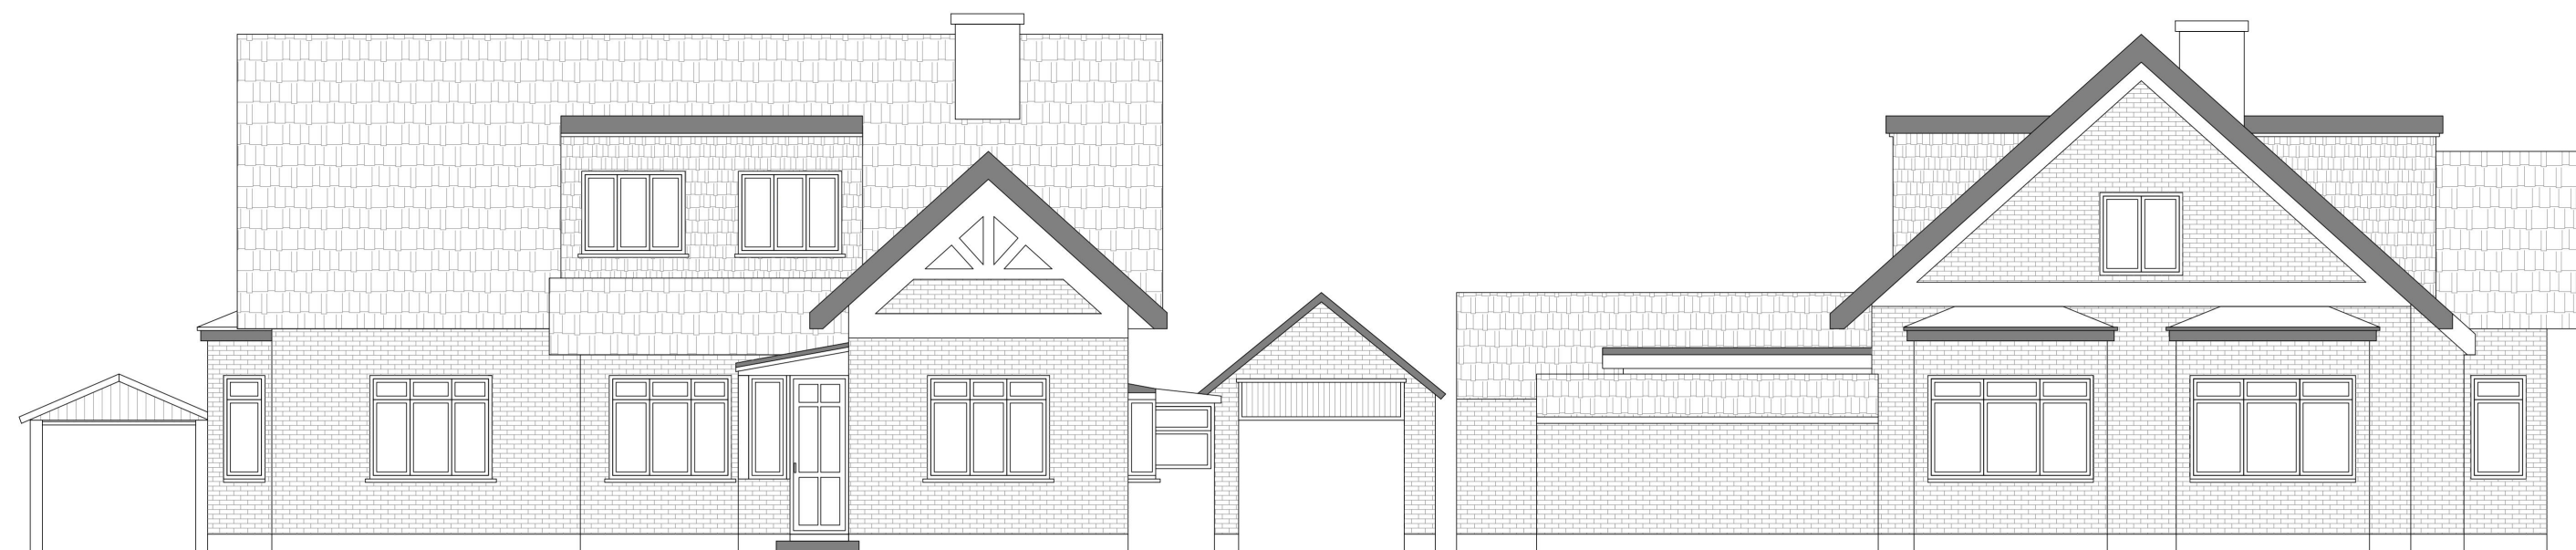

EXISTING FRONT ELEVATION

EXISTING SIDE ELEVATION

Notes:

All dimensions must be checked and ADS are to be informed of any discrepancies prior to construction. Any DWG's issued by ADS are to be read in conjunction with associated PDF versions. This drawing and any of details therein remain the copyright of ADS. All drawings prepared by ADS are not to be used for any submissions, area schedule calculation or used by any other persons or companies other than ADS unless written consent has been given by ADS.

[illegible]

Rev	Date	Reason For Issue	Ch
-----	------	------------------	----



Client:

Xiaoliang Lyu

Address:

15 Balgores Lane, Romford,
RM2 5JT

Drawing Tile:

Existing Elevations

Project No.	Date	Scale
ADS20240722RM	06/11/2024	1:100@A3

Drawing No.	Current Rev
00-203	T02



Notes:

All dimensions must be checked and ADS are to be informed of any discrepancies prior to construction. Any DWG's issued by ADS are to be read in conjunction with associated PDF versions. This drawing and any of details therein remain the copyright of ADS. All drawings prepared by ADS are not to be used for any submissions, area schedule calculation or used by any other persons or companies other than ADS unless written consent has been given by ADS.

[illegible]

Rev	Date	Reason For Issue	Ch
-----	------	------------------	----



INDICATIVE NORTH



Client:

Xiaoliang Lyu

Address:

15 Balgores Lane, Romford,
RM2 5JT

Drawing Tile:


Existing Floor Plans

Project No.	Date	Scale
ADS20240722RM	06/11/2024	1:100@A3

Drawing No.	Current Rev
00-201	T02




GROUND FLOOR

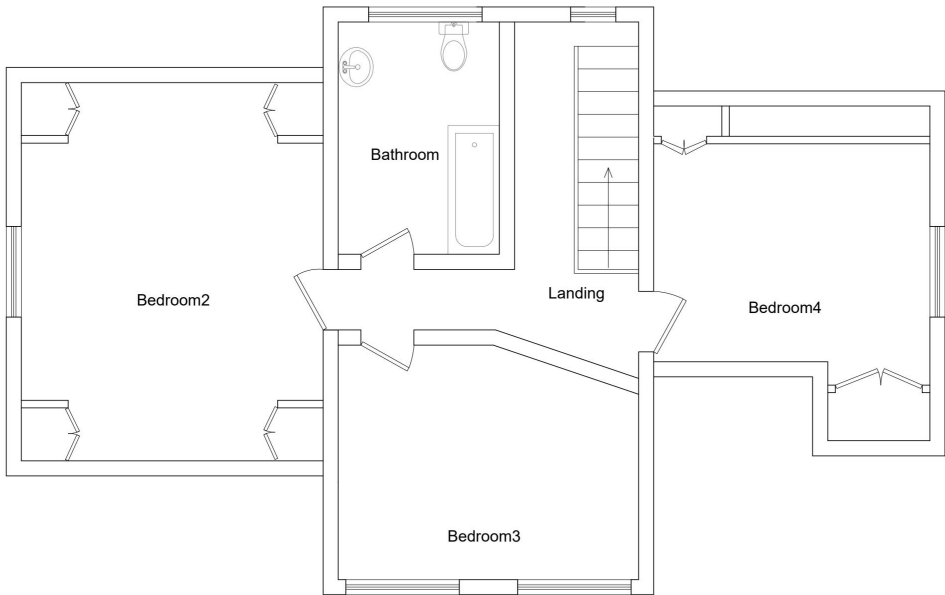

FIRST FLOOR

Project No.	Date	Scale
ADS20240722RM	06/11/2024	1:100@A3

Drawing No.	Current Rev
00-201	T02

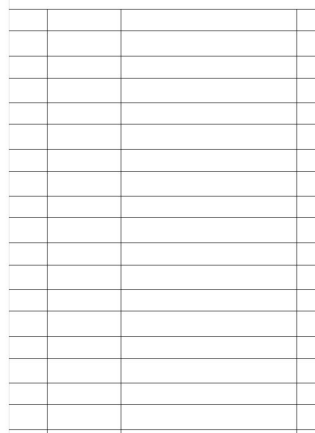

Rev	Date	Reason For Issue	Ch
-----	------	------------------	----



INDICATIVE NORTH



Client:

Xiaoliang Lyu


Address:

15 Balgore Lane, Romford,
RM2 5JT

Drawing Tile:


Proposed Floor Plans

Project No. ADS20240722RM	Date 06/11/2024	Scale 1:100@A3
Drawing No. 00-202		Current Rev T02

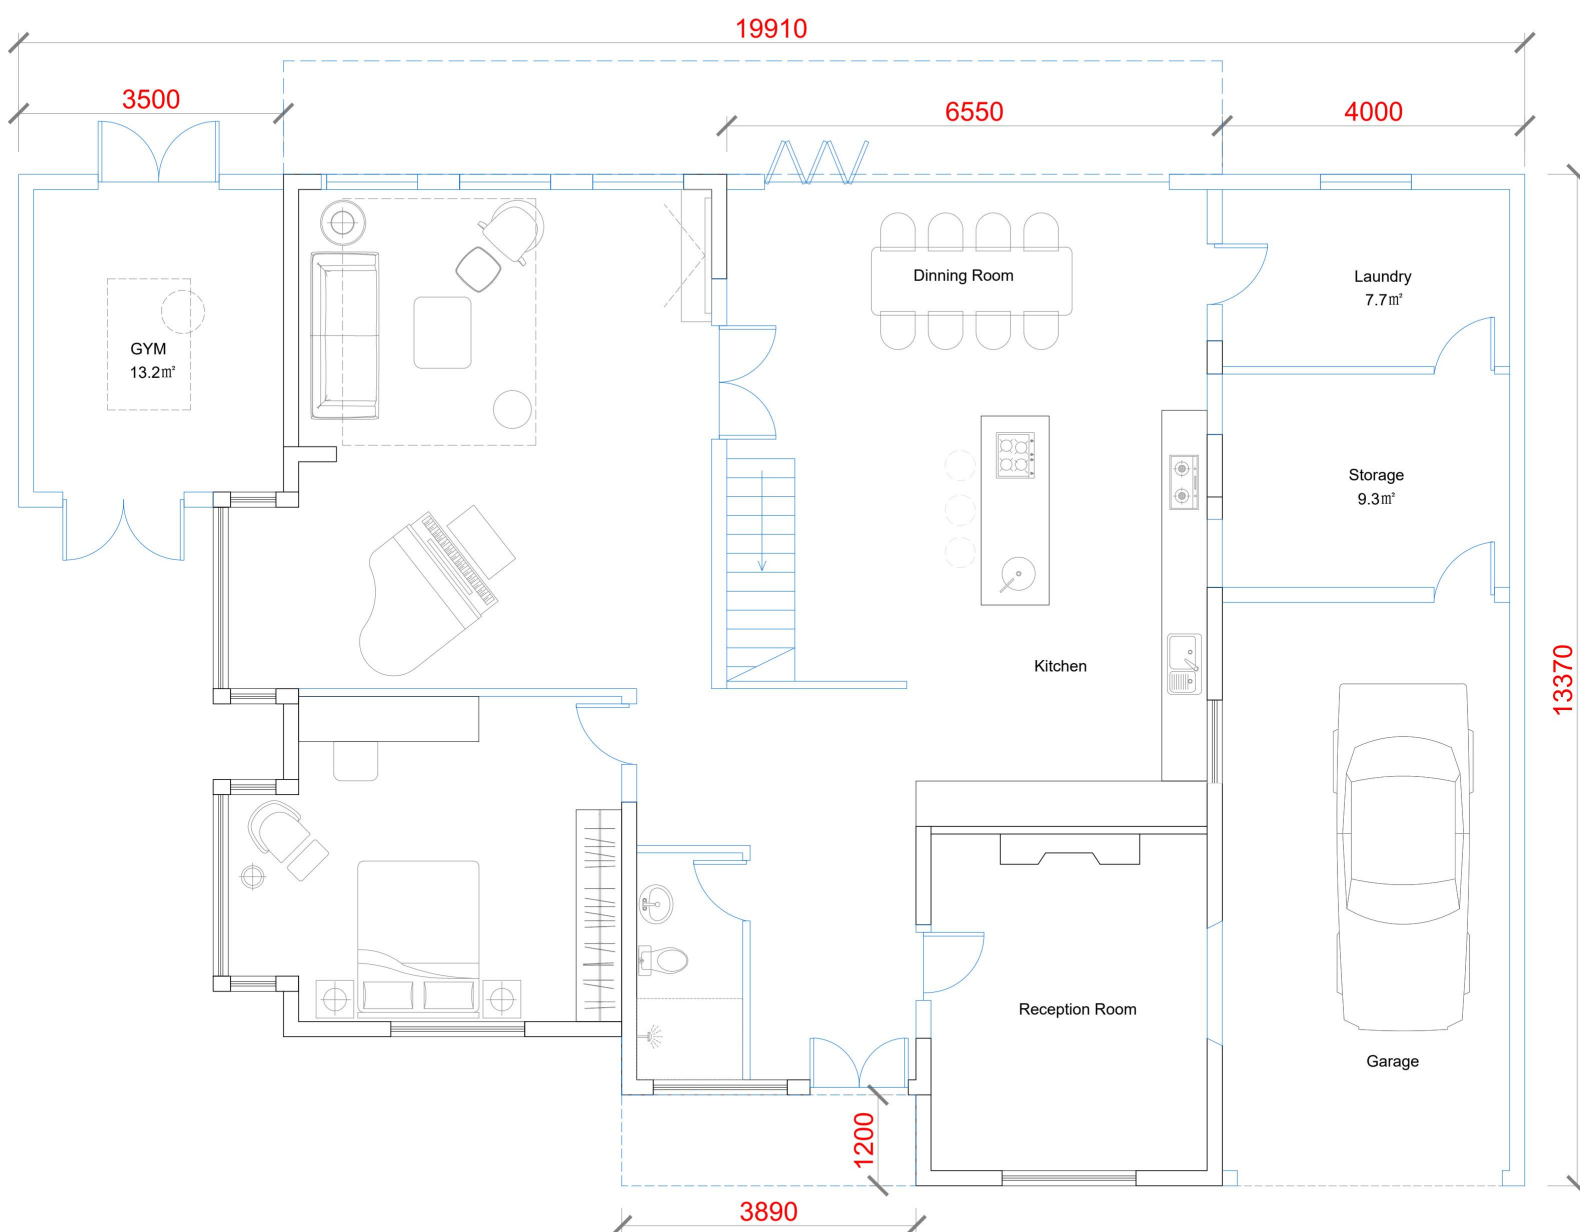

GROUND FLOOR

WALLS LEGEND:

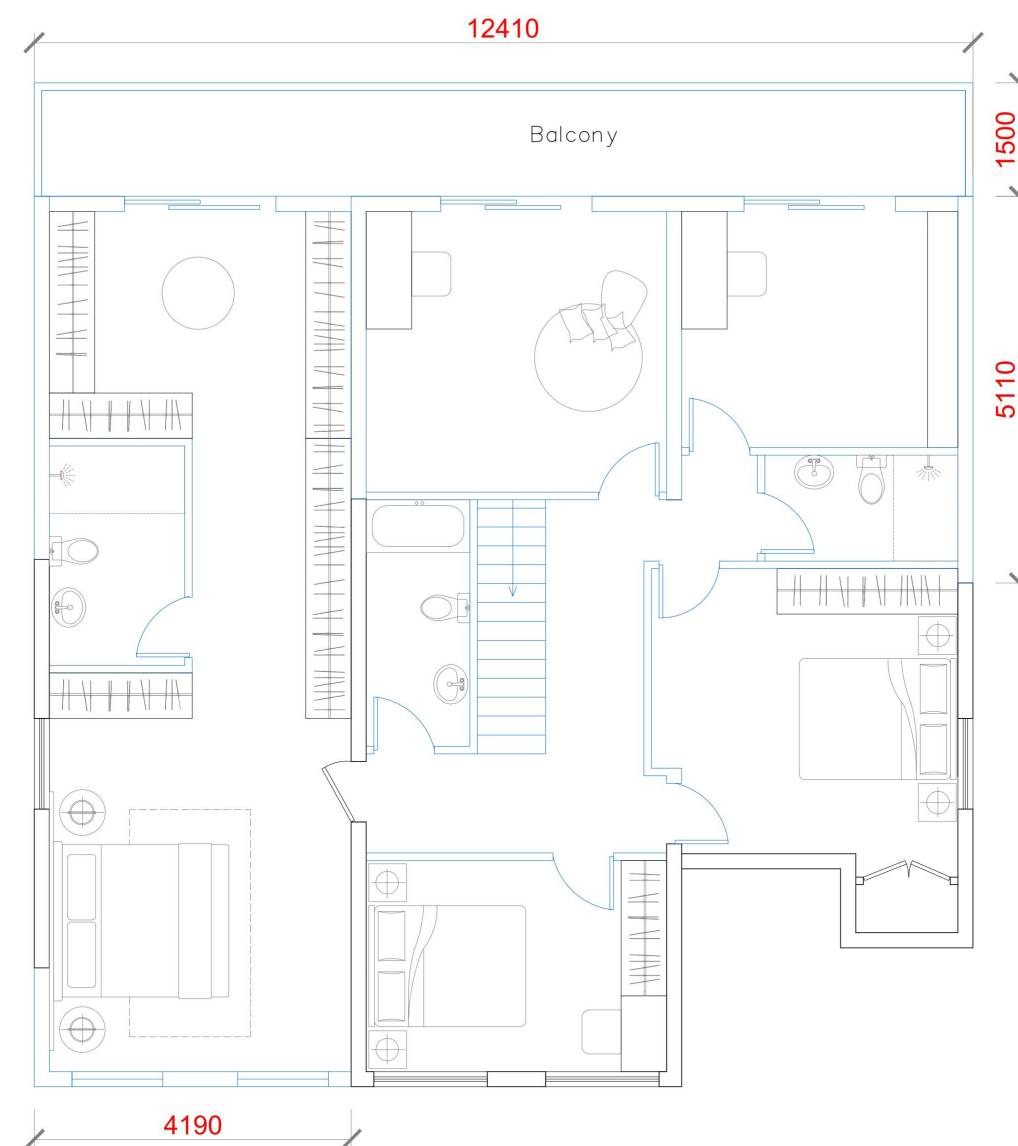

FIRST FLOOR

All dimensions must be checked and ADS are to be informed of any discrepancies prior to construction. Any DWG's issued by ADS are to be read in conjunction with associated PDF versions. This drawing and any of details therein remain the copyright of ADS. All drawings prepared by ADS are not to be used for any submissions, area schedule calculation or used by any other persons or companies other than ADS unless written consent has been given by ADS.

[illegible]

Rev	Date	Reason For Issue	Ch
-----	------	------------------	----



INDICATIVE NORTH



Client:

Xiaoliang Lyu

Address:

15 Balgores Lane, Romford,
RM2 5JT

Drawing Tile:

Roof Plans

Project No.	Date	Scale
ADS20240722RM	06/11/2024	1:100@A3

Drawing No.	Current Rev
00-205	T02




EXISTING ROOF PLAN

CEILINGS/HATCHES LEGEND:




EXISTING CEILINGS

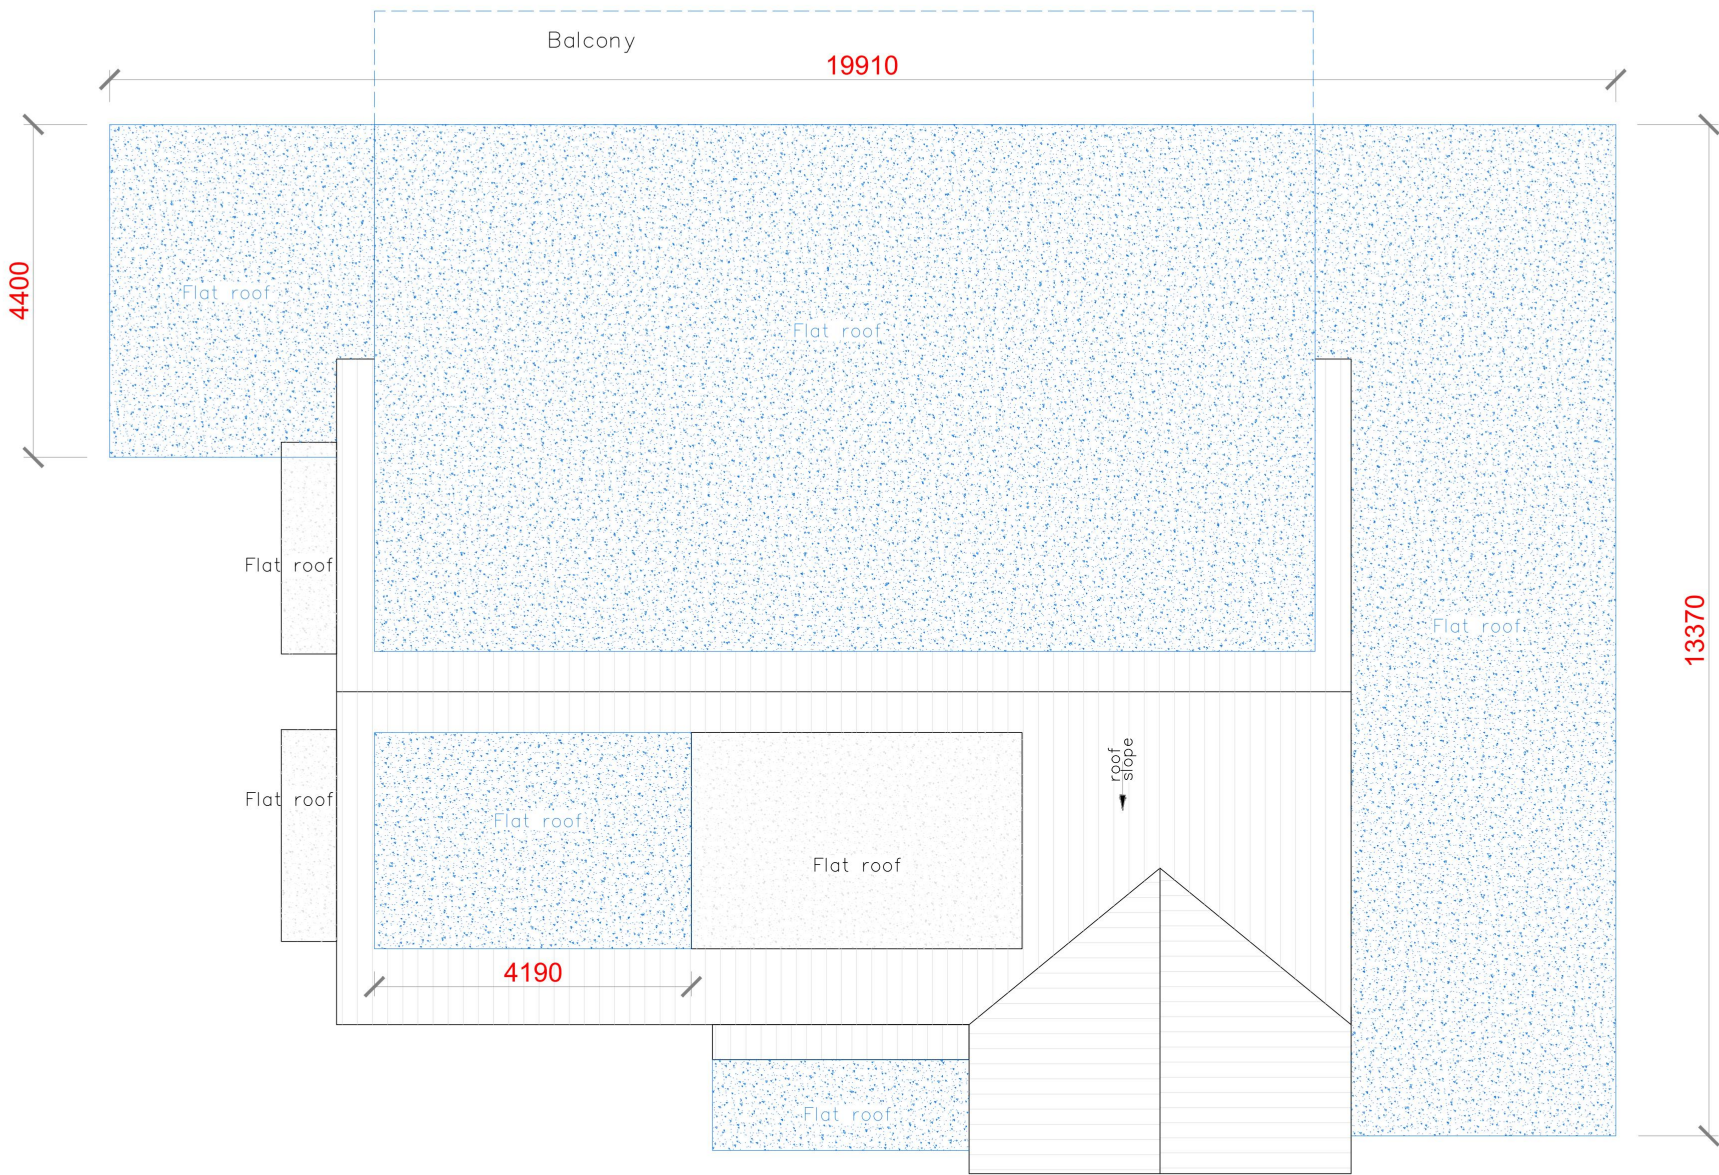

PROPOSED ROOF PLAN

CEILINGS/HATCHES LEGEND:

 

EXISTING CEILINGS

PROPOSED CEILINGS

[illegible]

Rev	Date	Reason For Issue	Chk
-----	------	------------------	-----



INDICATIVE NORTH



Client:

Xiaoliang Lyu

Address:

15 Balgores Lane, Romford
RM2 5JT

Drawing Tile:

Roof Plans

Project No. ADS20240722RM	Date 06/11/2024	Scale 1:100@A3
------------------------------	--------------------	-------------------

Drawing No.	Current Rev.
00-206	T02

All dimensions must be checked and ADS are to be informed of any discrepancies prior to construction. Any DWG's issued by ADS are to be read in conjunction with associated PDF versions. This drawing and any of details therein remain the copyright of ADS. All drawings prepared by ADS are not to be used for any submissions, area schedule calculation or used by any other persons or companies other than ADS unless written consent has been given by ADS.

[illegible]

500@A3

Title: 15 Balgore Lane, Romford
Map Produced for: Mr Kevin Lyu
© Crown copyright and database rights 2024 OS 100042766
Project ID:
Date of Purchase: 29-09-2024
1 Years subscription from 29-09-2024 for 1 workstation.




100 m

All dimensions must be checked and ADS are to be informed of any discrepancies prior to construction. Any DWG's issued by ADS are to be read in conjunction with associated PDF versions. This drawing and any of details therein remain the copyright of ADS. All drawings prepared by ADS are not to be used for any submissions, area schedule calculation or used by any other persons or companies other than ADS unless written consent has been given by ADS.

[illegible]

Rev	Date	Reason For Issue	Ch
-----	------	------------------	----

 

500@A3

[illegible]

100 m