




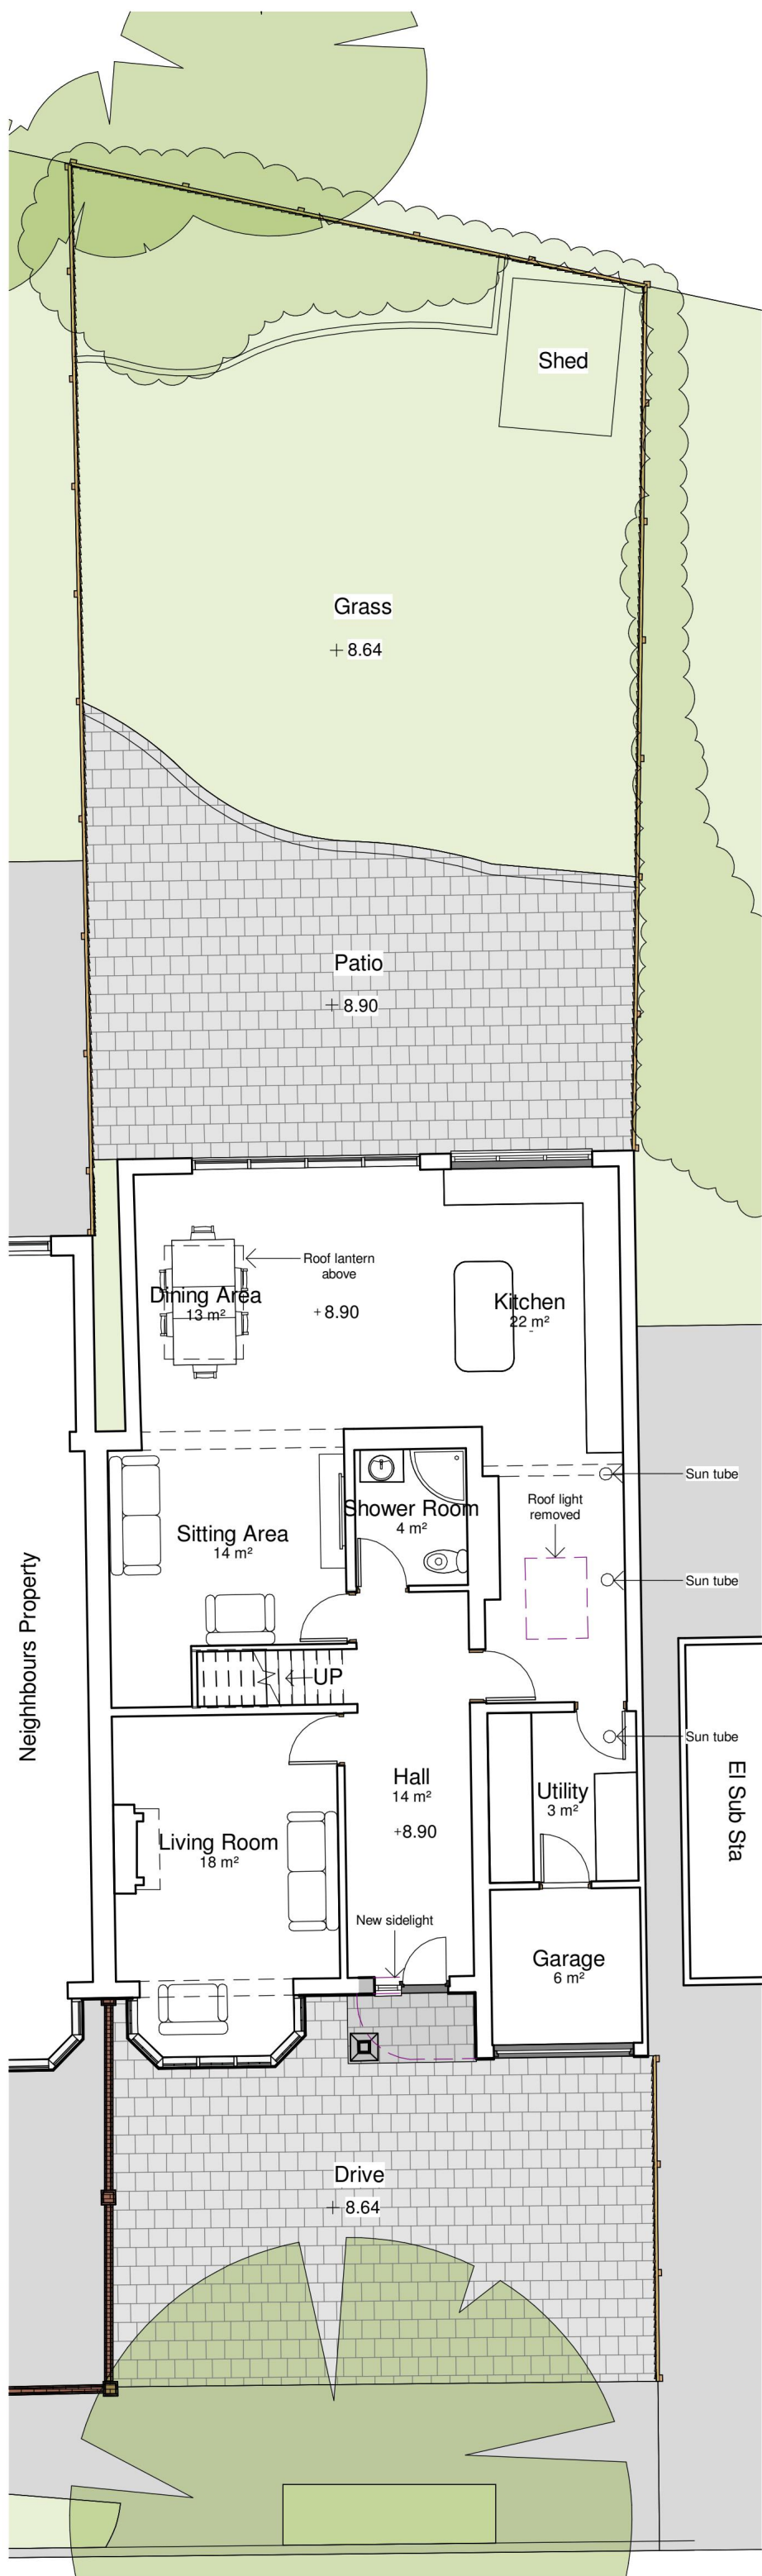


Ground Floor Plan
1 : 100

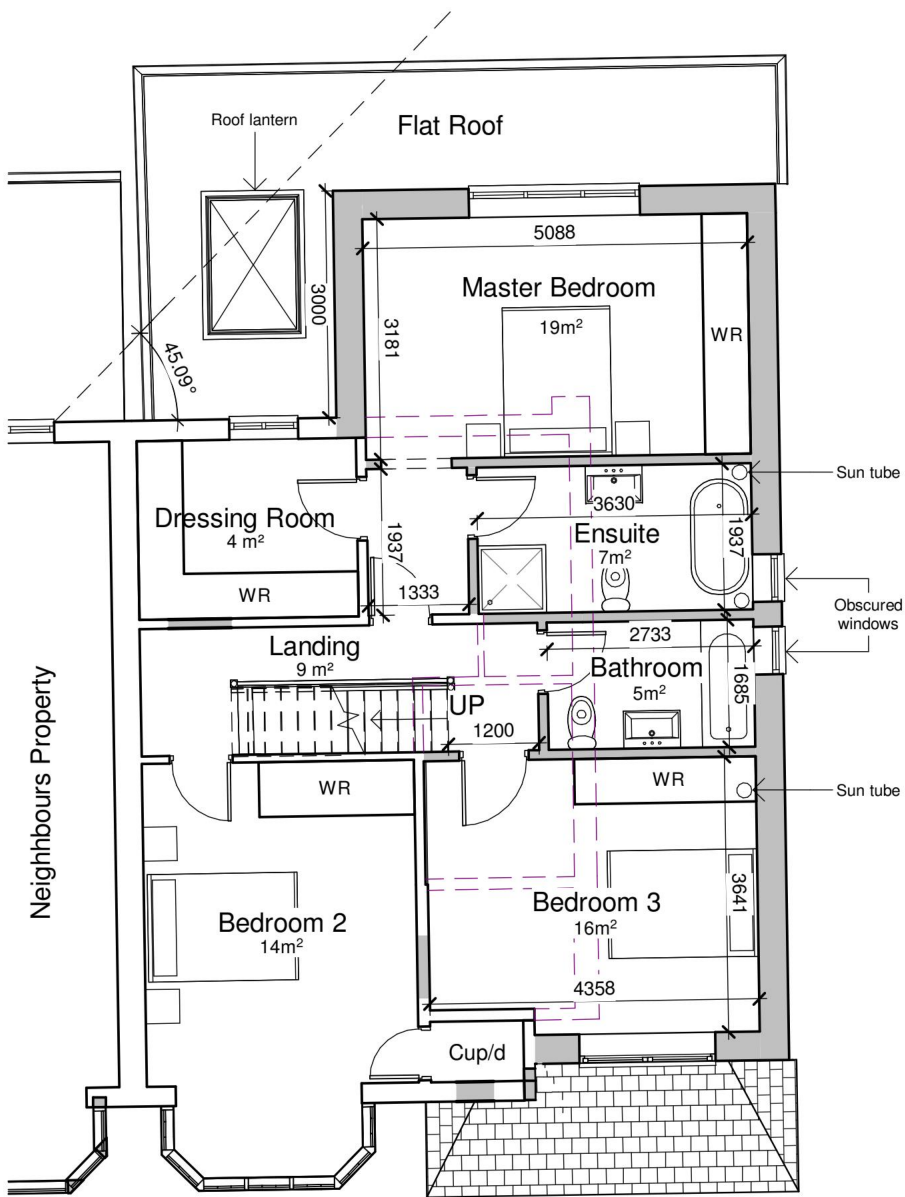


First Floor Plan
1 : 100

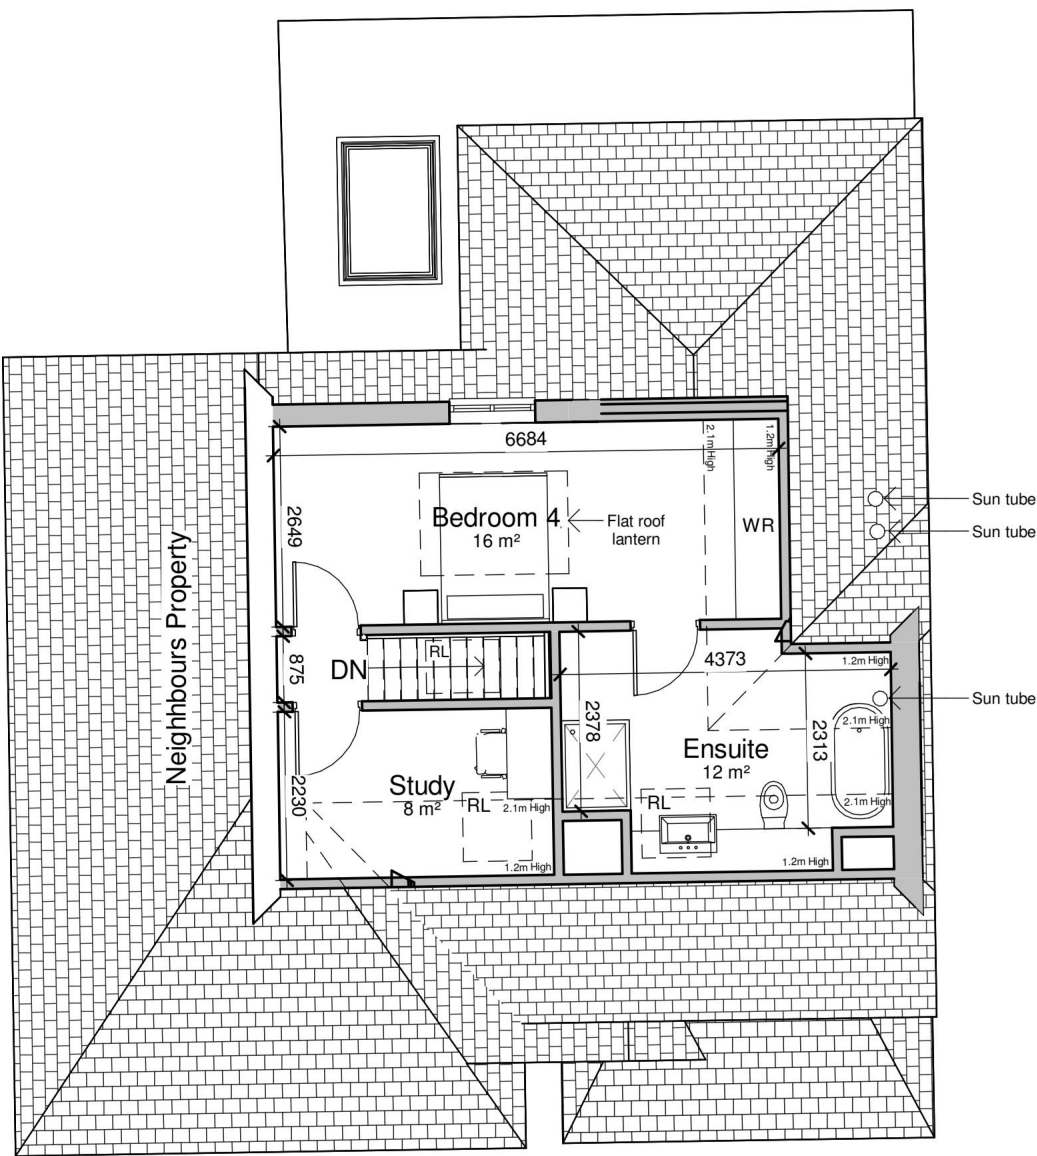

Second Floor
1 : 100

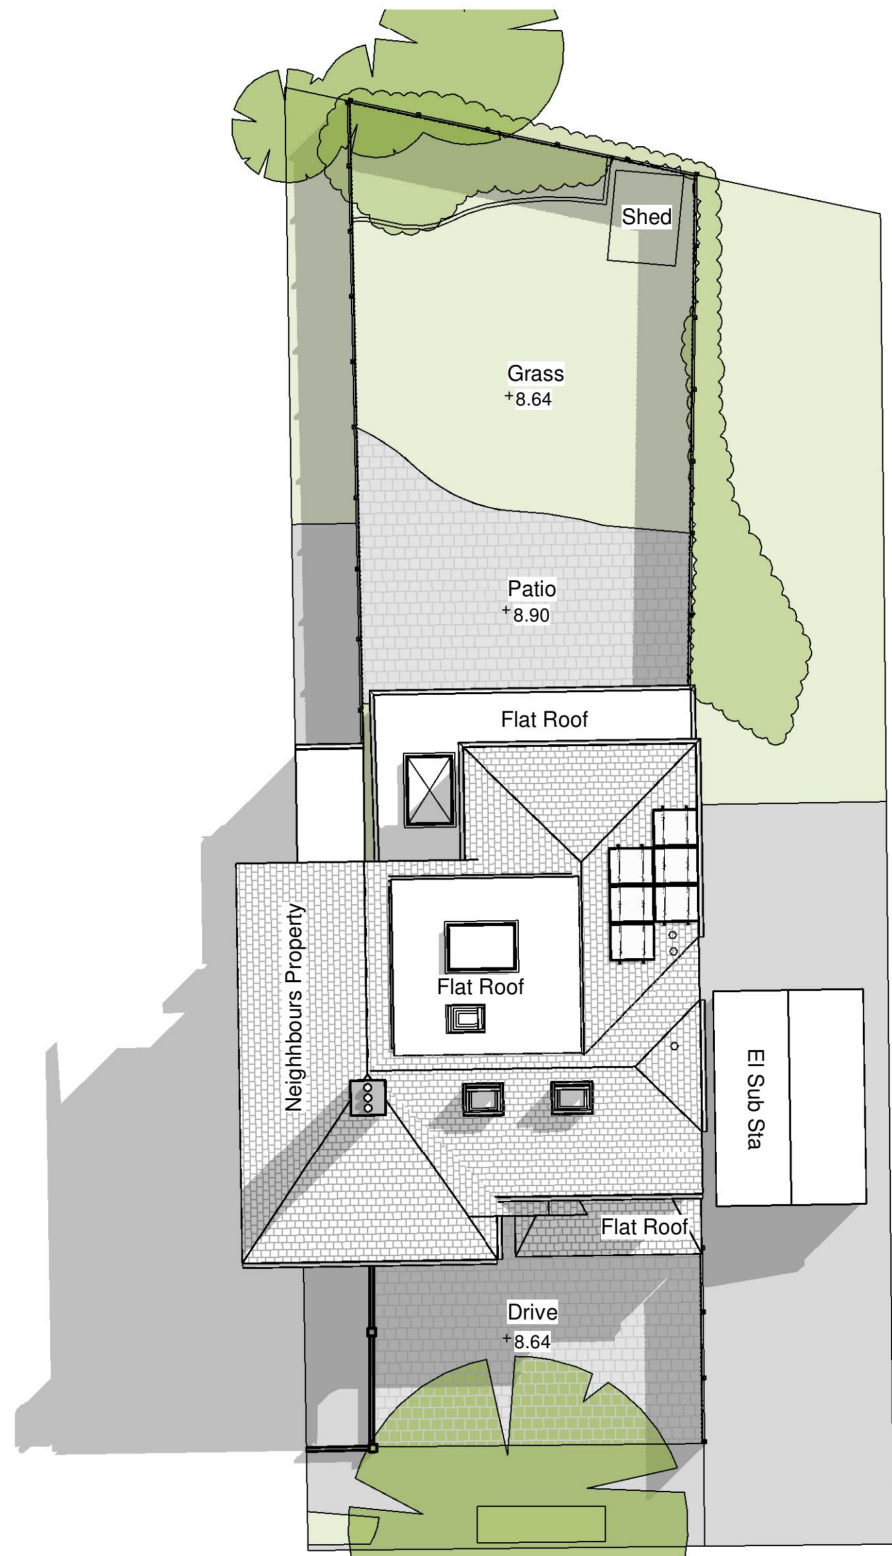


Site Plan
1 : 200

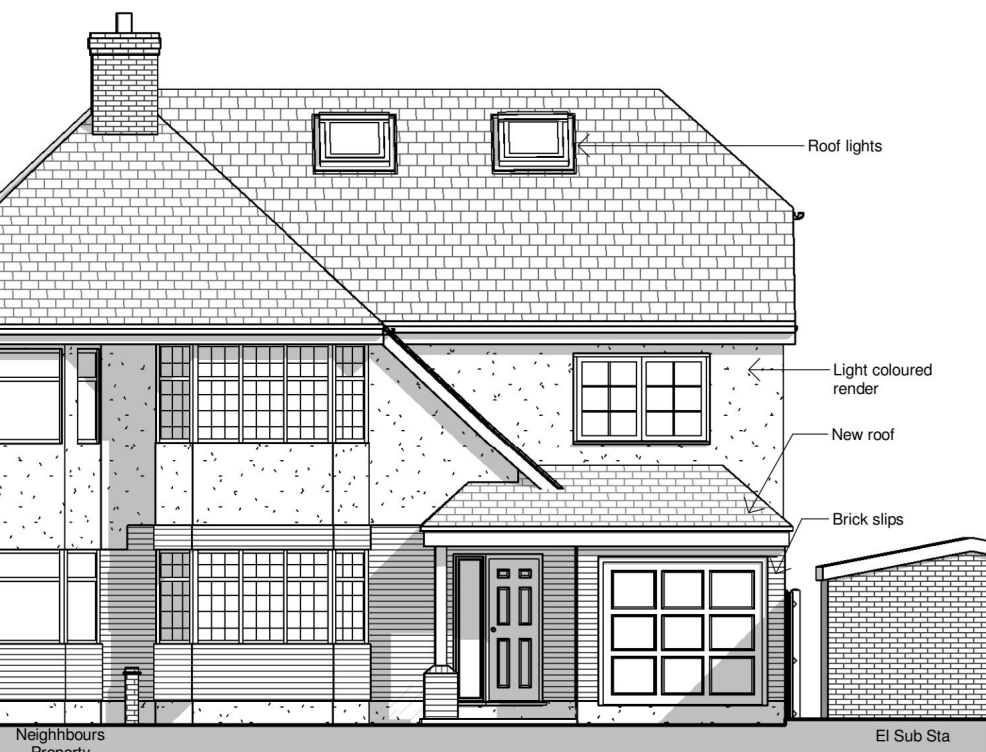

Front Elevation
1 : 100




Rear Elevation
1 : 100

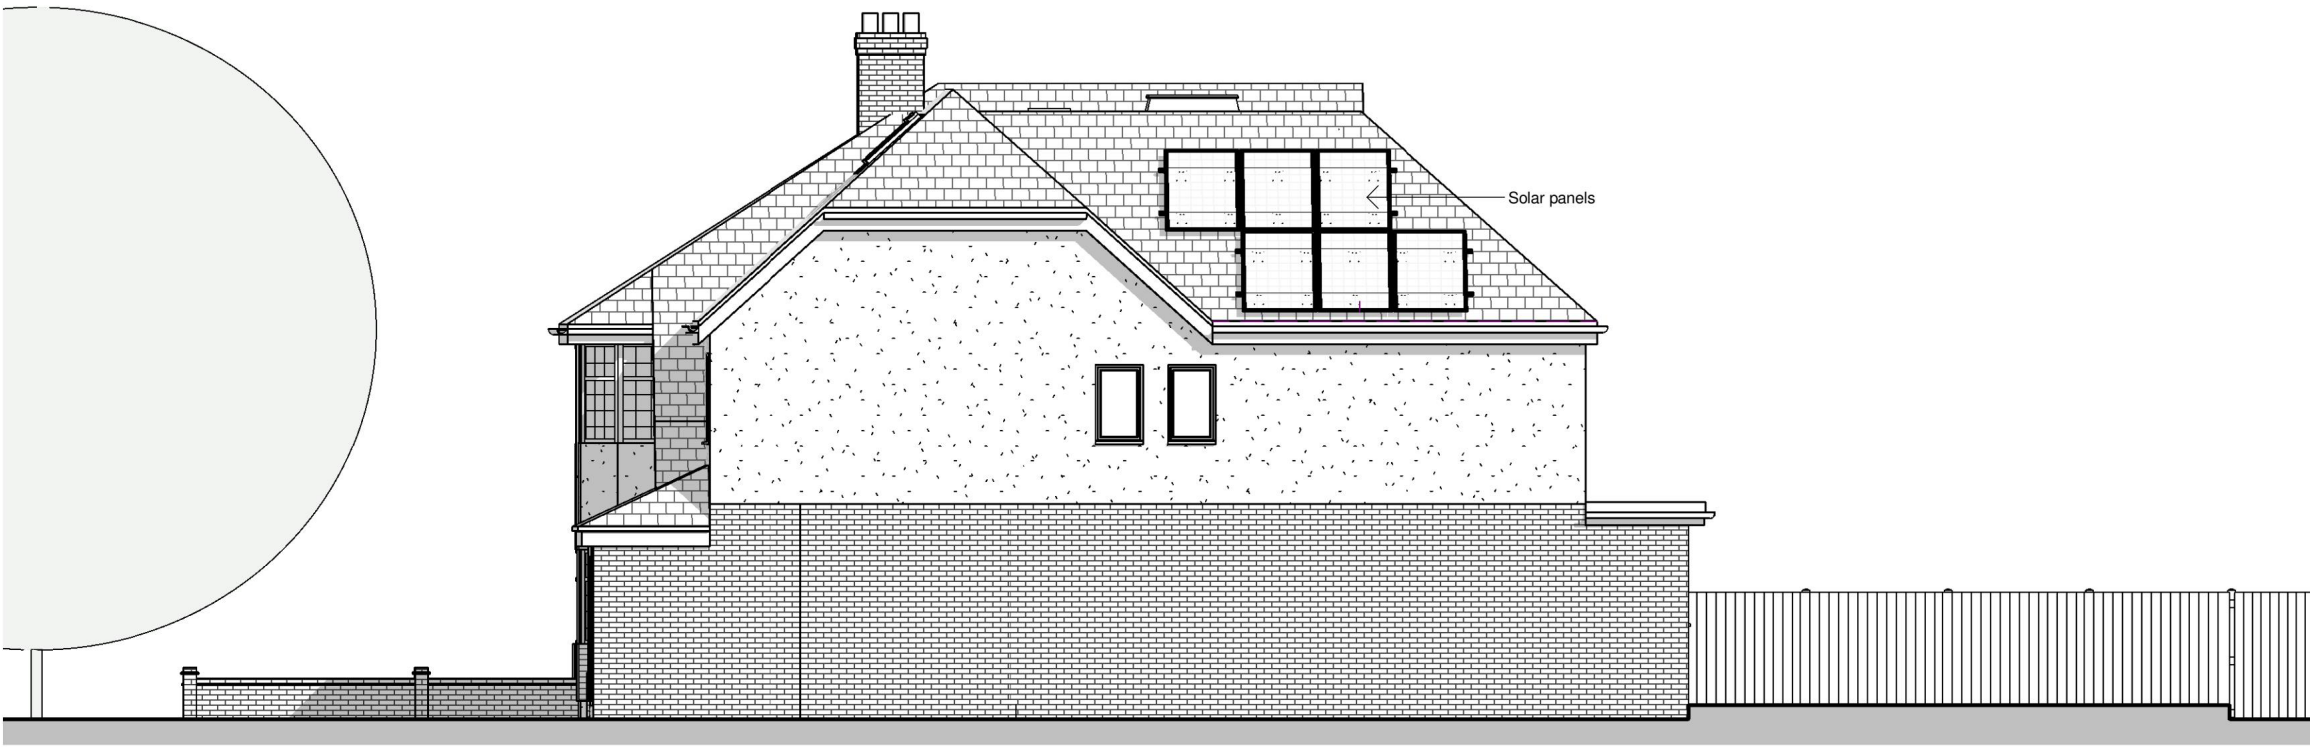

Side Elevation
1 : 100

- This drawing is not to be scaled.
- Contractors must check all dimensions on site, Architect to be notified of any discrepancies in figured dimensions.
- No part of this drawing should be reproduced in any manner without written permission of MP Architects except for the use it was created for.

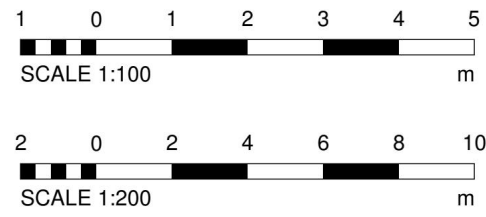

B	EM	Amendments	12/06/24
A	EM	Amendments to client comments	03/05/24
Rev.	Drawn	Description	Date

MP CHARTERED ARCHITECTS

Architects and Designers

Great Basons, Basons Lane, Ongar, Essex, CM5 9AR
T: 01277 364979 E: info@mparchitects.co.uk
W: www.mparchteredarchitects.co.uk

Status	Planning
Project	2 Pemberton Avenue, Gidea Park, Romford, Essex, RM2 6EX

Drawing	Proposed Plans & Elevations
---------	-----------------------------

Scale	As indicated	Date	January 2024
Sheet Size	A1	Project no.	3011
Drawn by	EM	Drawing no.	06
Checked by	BM	Revision	B

- This drawing is not to be scaled.
- Contractors must check all dimensions on site, Architect to be notified of any discrepancies in figured dimensions.
- No part of this drawing should be reproduced in any manner without written permission of MP Architects except for the use it was created for.



Front View



Rear View

A	EM	Amendments to client comments	03/05/24
Rev.	Drawn	Description	Date

MP CHARTERED ARCHITECTS
Architects and Designers

Great Basons, Basons Lane, Ongar, Essex, CM5 9AR
T: 01277 364979 E: info@mparchitects.co.uk
W: www.mpcharteredarchitects.co.uk

Status	Planning
Project	2 Pemberton Avenue, Gidea Park, Romford, Essex, RM2 6EX
Drawing	Proposed 3D Views
Scale	Date
Sheet Size	Project no.
Drawn by	Drawing no.
Checked by	Revision