




REAR ELEVATION

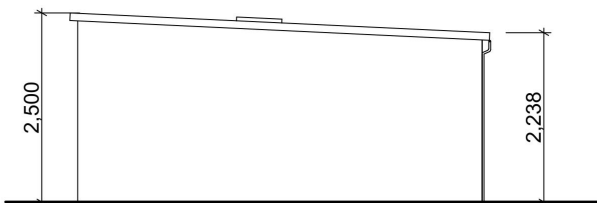


SIDE ELEVATION - A

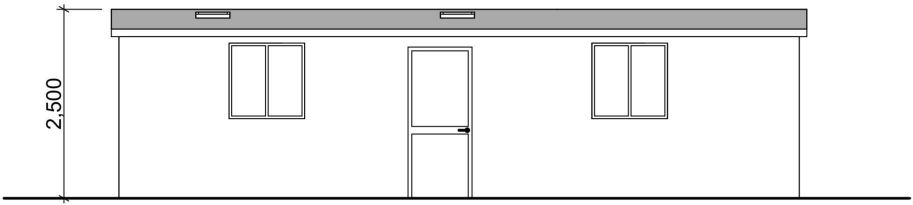


FRONT ELEVATION

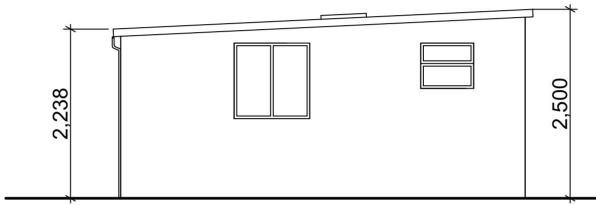


SIDE ELEVATION - B

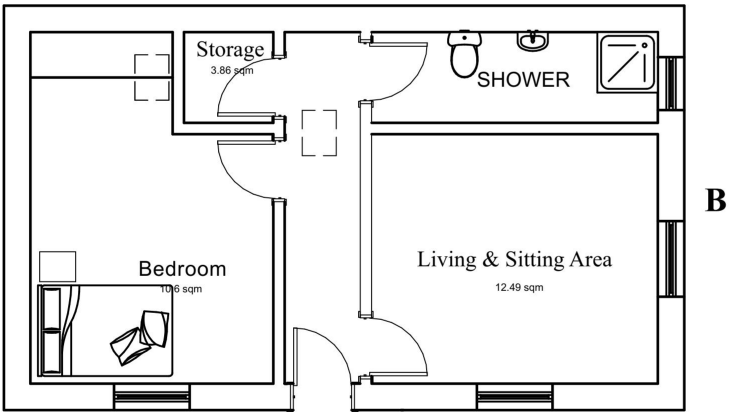

APPROVED GROUND FLOOR PLAN

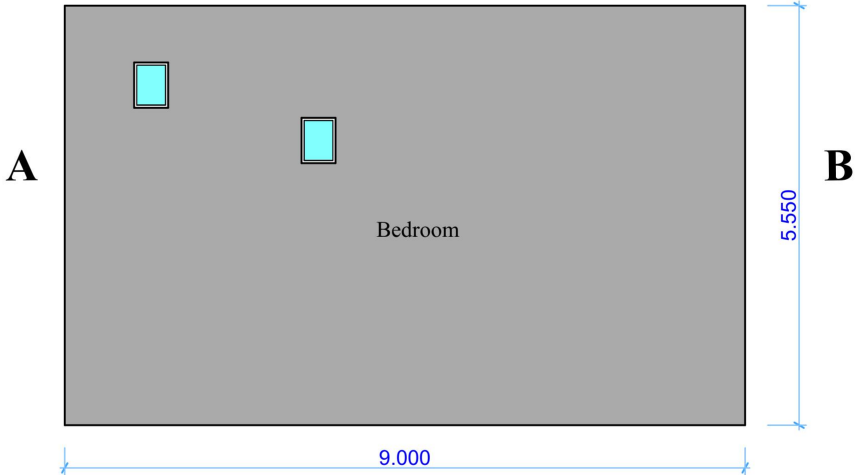


ROOF PLAN


 


MEK TOWN PLANNING AND DESIGN CONSULTANTS LTD www.mektownplanningconsultants.co.uk Email: contact@mektownplanningconsultants.co.uk	DRAWING TITLE			PROJECT TITLE		DRAWN BY: TEZIKUBA ARTHUR CAD TECHNICIAN
	APPROVED DRAWINGS - REAR OUT BUILDING			CONVERSION OF EXISTING REAR OUT BUILDING TO A GRANNY ANNEX		
	SCALE	DATE	DRWG NO.			
	14 CLIVE HOUSE, HADDO STREET, LONDON SE10 9RH. MOB. +447506208449	1:100	OCTOBER 2024	01	SITE ADDRESS	
	PAPER SIZE	REVISION		1 SUFFOLK WAY, HORNCHURCH, RM11 3ET		
	A-3	01				


SCALE BAR 1:500

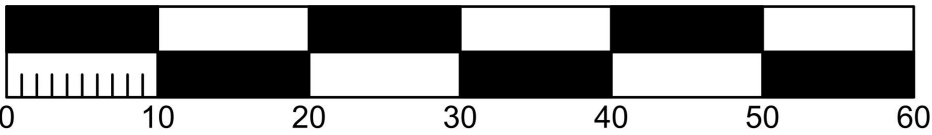


SITE AREA - 382.96m2

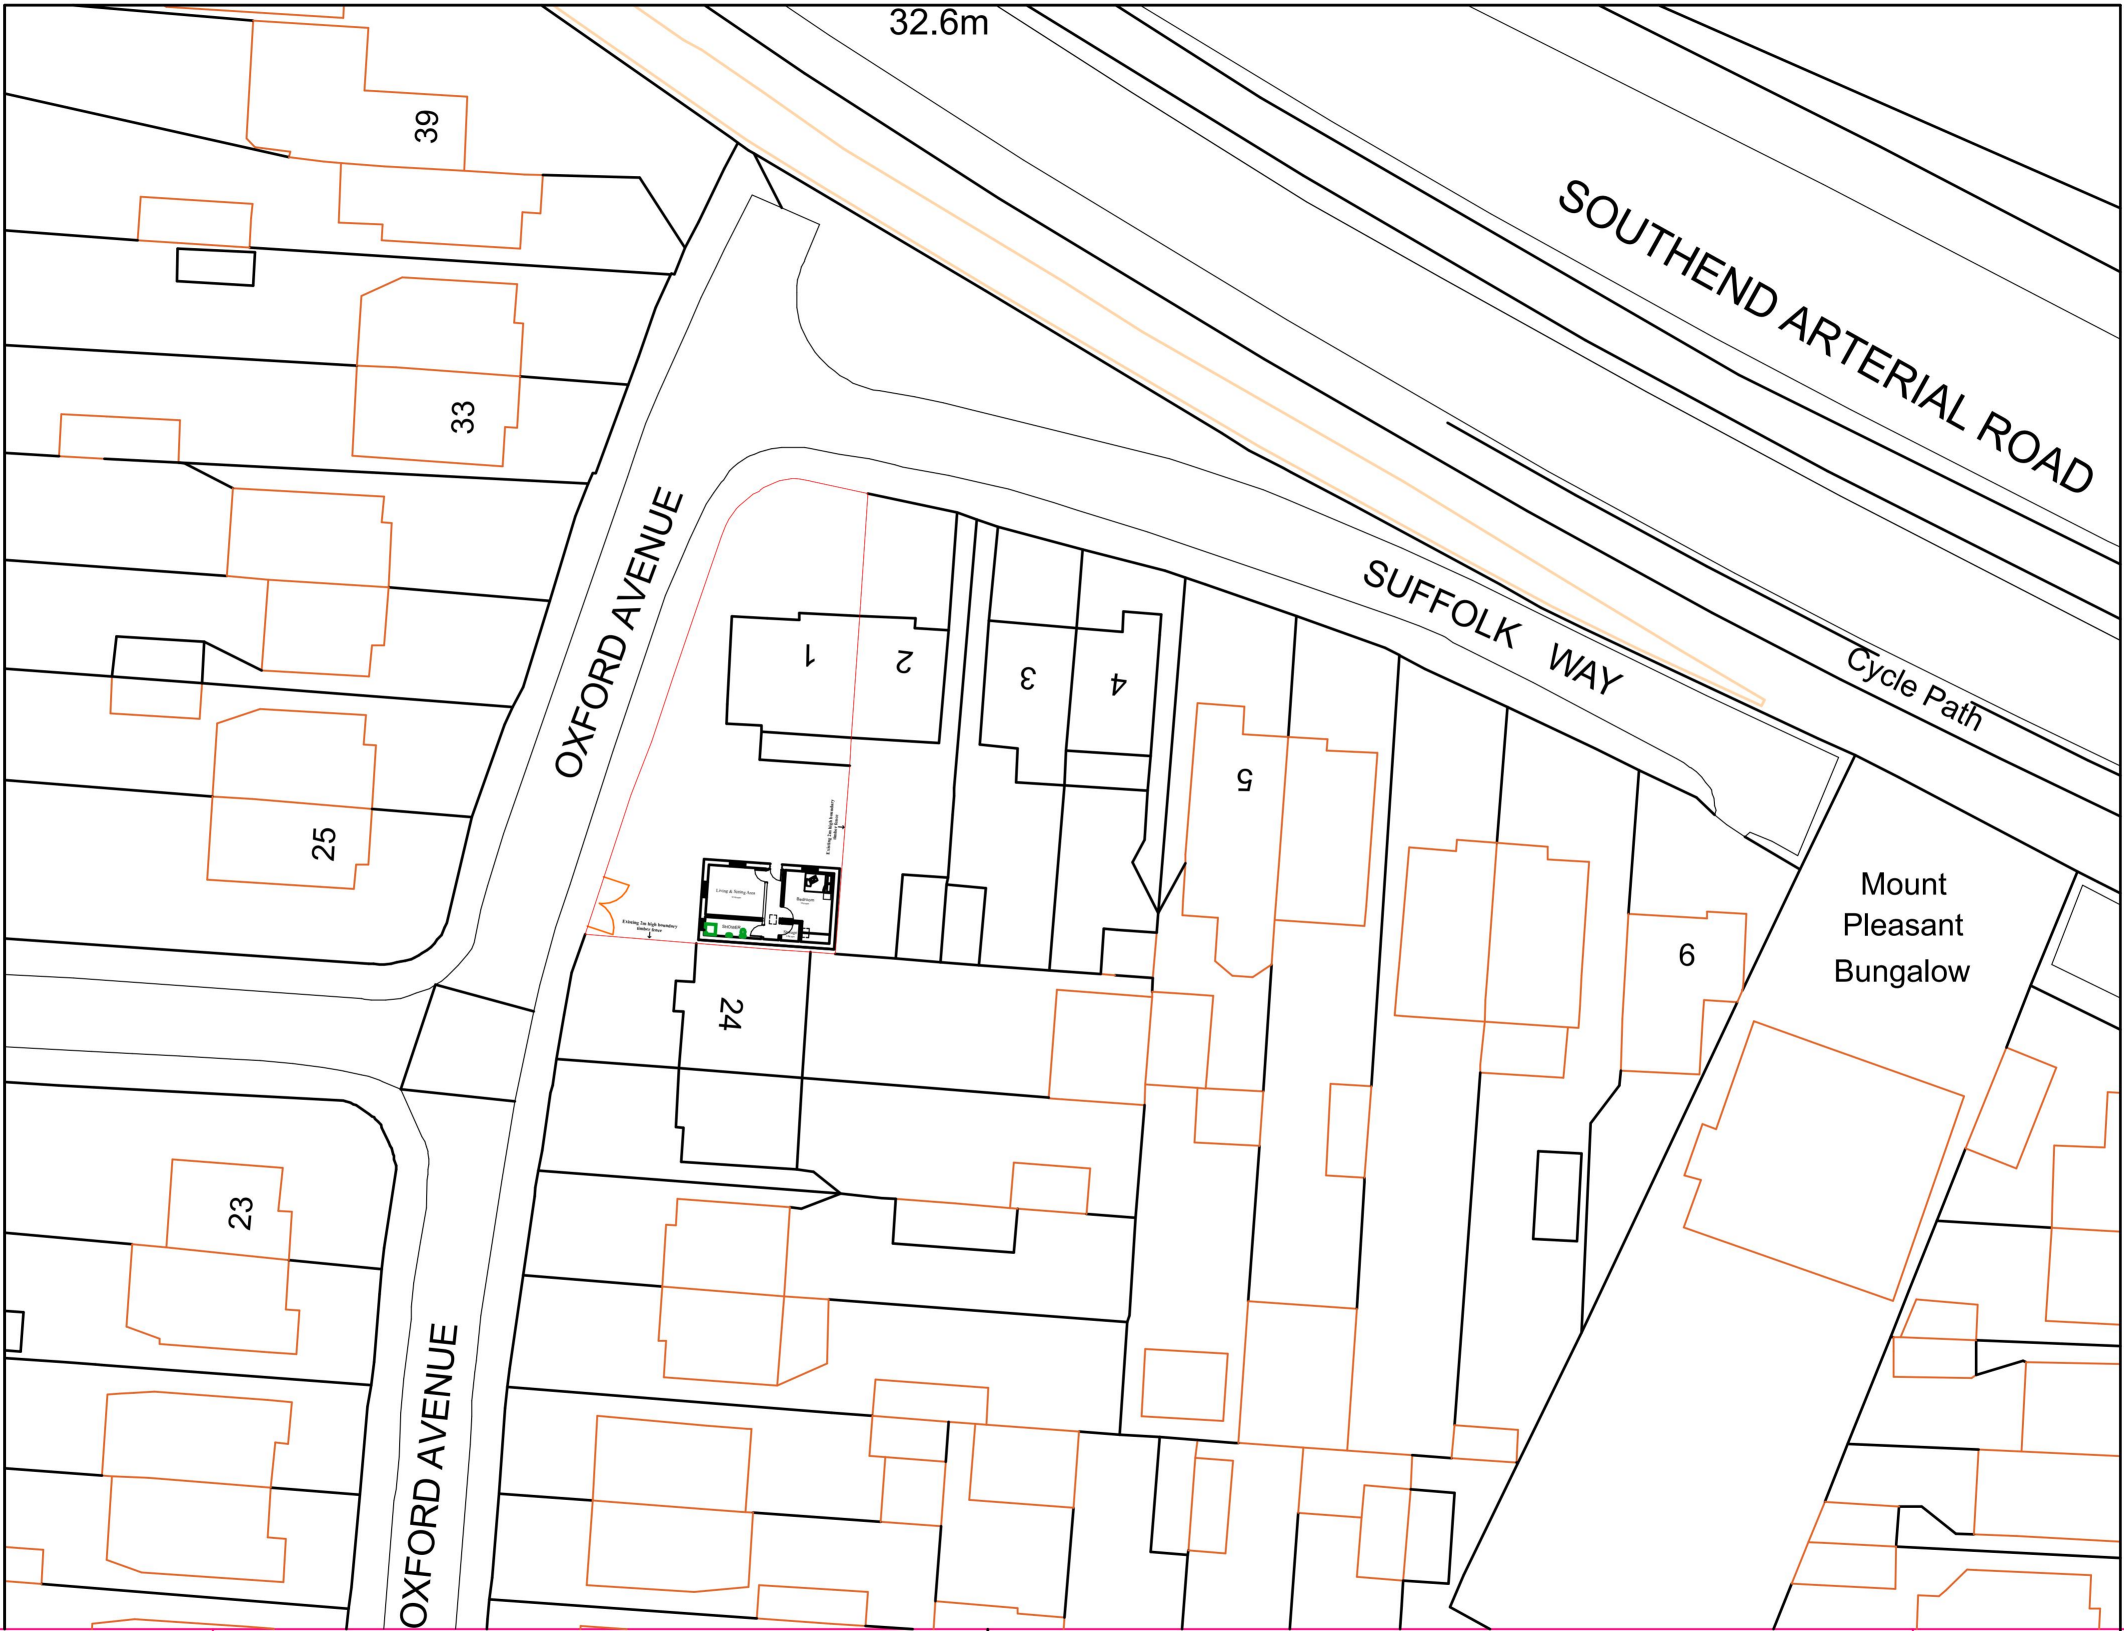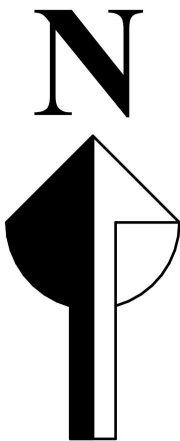


MEK TOWN PLANNING AND DESIGN CONSULTANTS LTD www.mektownplanningconsultants.co.uk Email: contact@mektownplanningconsultants.co.uk	DRAWING TITLE			PROJECT TITLE		DRAWN BY: TEZIKUBA ARTHUR CAD TECHNICIAN
	APPROVED BLOCK PLAN			COVERION OF EXISTING REAR OUT BUILDING TO A GRANNY ANNEX		
	SCALE	DATE	DRWG NO.			
14 CLIVE HOUSE, HADDO STREET, LONDON SE10 9RH. MOB. +447506208449	1:500	OCTOBER 2024	03	SITE ADDRESS 1 SUFFOLK WAY, HORNCHURCH, RM11 3ET		CHECKED BY: MOSES EKOLE PLANNING CONSULTANT
	PAPER SIZE	REVISION				
	A-3					

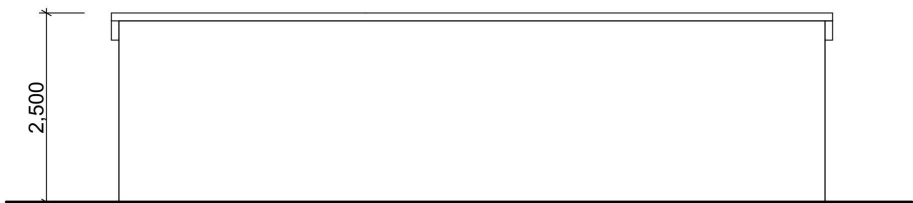


REAR ELEVATION

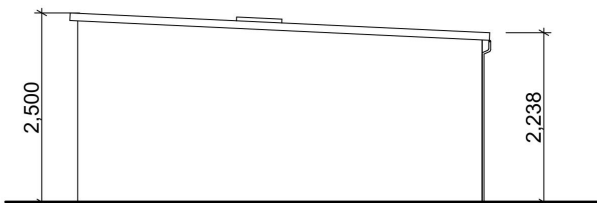


SIDE ELEVATION - A

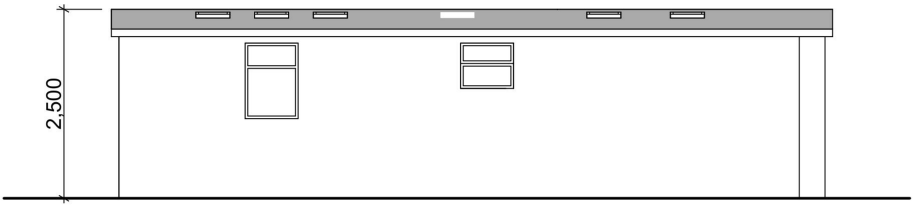


FRONT ELEVATION

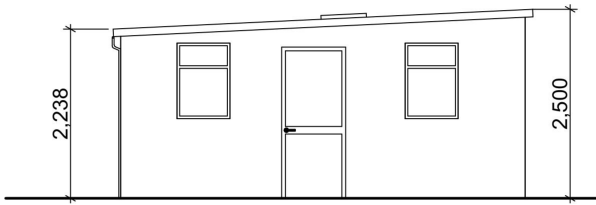


SIDE ELEVATION - B

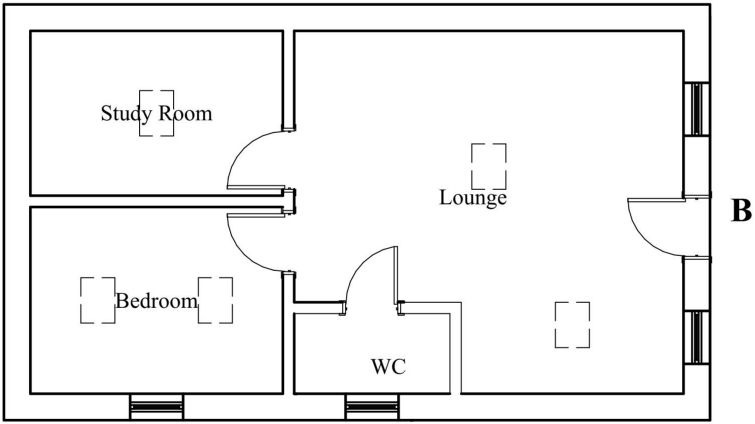


EXISTING GROUND FLOOR PLAN

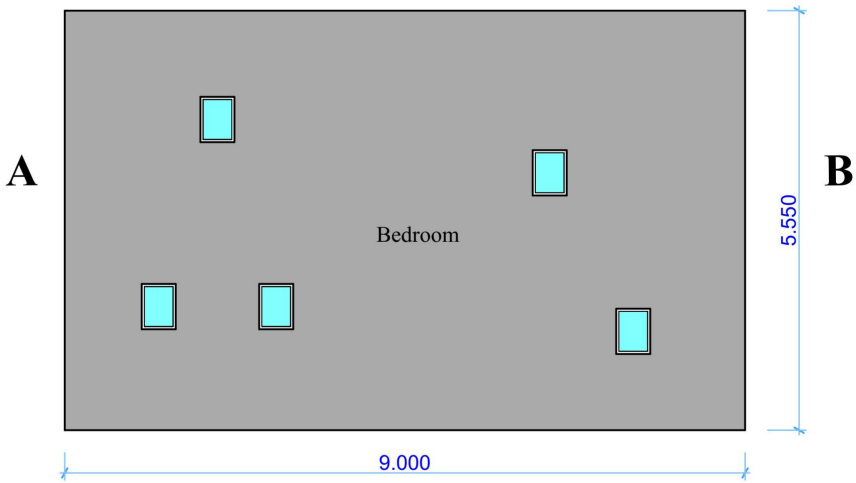



ROOF PLAN

 

MEK TOWN PLANNING AND DESIGN CONSULTANTS LTD www.mektownplanningconsultants.co.uk Email: contact@mektownplanningconsultants.co.uk	DRAWING TITLE			PROJECT TITLE	DRAWN BY: TEZIKUBA ARTHUR CAD TECHNICIAN
	EXISTING REAR OUT BUILDING			COVERSION OF EXISTING REAR OUT BUILDING TO A GRANNY ANNEX	
	SCALE	DATE	DRWG NO.		
	14 CLIVE HOUSE, HADD0 STREET, LONDON SE10 9RH. MOB. +447506208449	1:100	OCTOBER 2024		02
	PAPER SIZE	REVISION		SITE ADDRESS	CHECKED BY: MOSES EKOLE PLANNING CONSULTANT
	A-3	01		1 SUFFOLK WAY, HORNCHURCH, RM11 3ET	

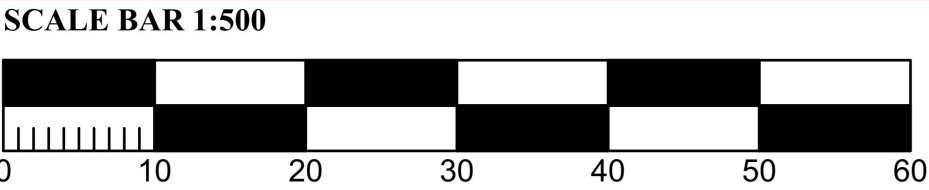

SITE AREA - 382.96m2

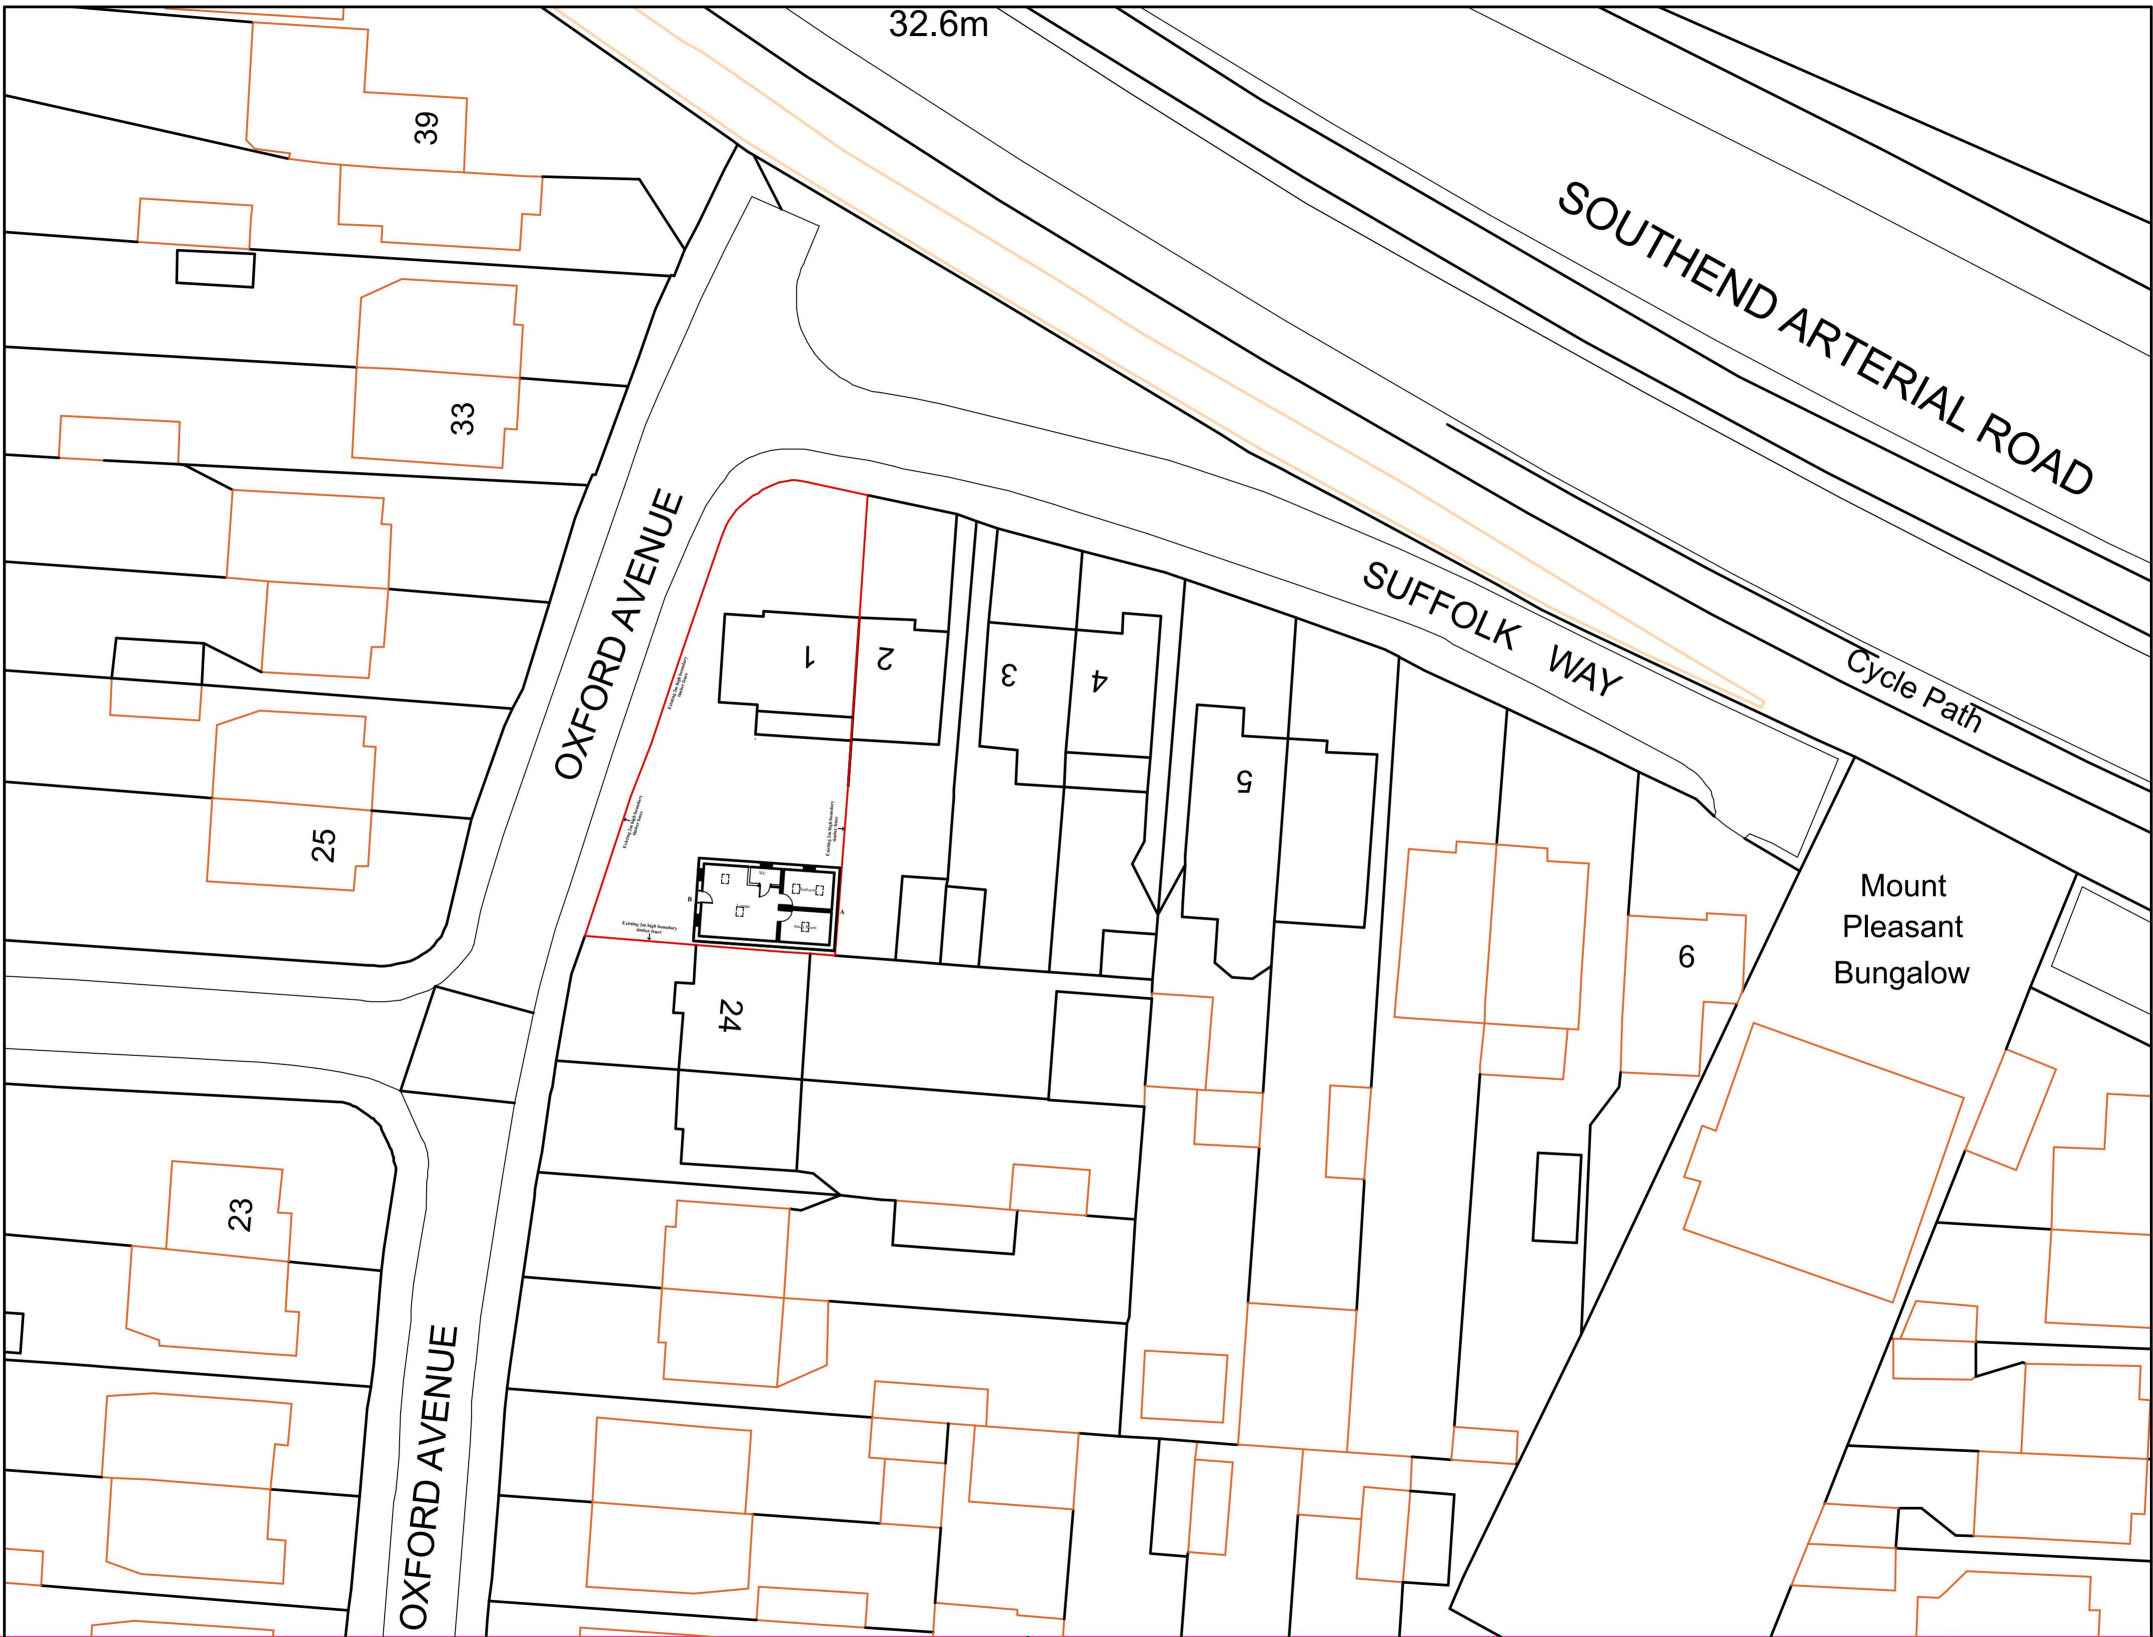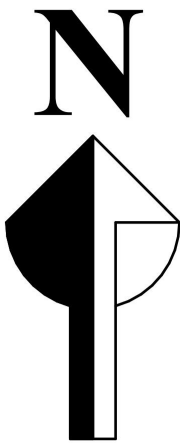


MEK TOWN PLANNING AND
DESIGN CONSULTANTS LTD
www.mektownplanningconsultants.co.uk
Email: contact@mektownplanningconsultants.co.uk

14 CLIVE HOUSE, HADDO STREET, LONDON
SE10 9RH.
MOB. +447506208449



DRAWING TITLE		
EXISTING BLOCK PLAN		
SCALE	DATE	DRWG NO.
1:500	OCTOBER 2024	04
PAPER SIZE	REVISION	
A-3		

PROJECT TITLE
COVERION OF EXISTING REAR OUT BUILDING TO A GRANNY ANNEX
SITE ADDRESS
1 SUFFOLK WAY, HORNCHURCH, RM11 3ET


DRAWN BY: TEZIKUBA ARTHUR CAD TECHNICIAN
CHECKED BY: MOSES EKOLE PLANNING CONSULTANT

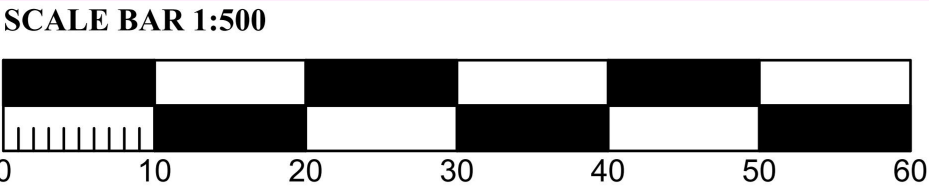


SITE AREA - 382.96m2

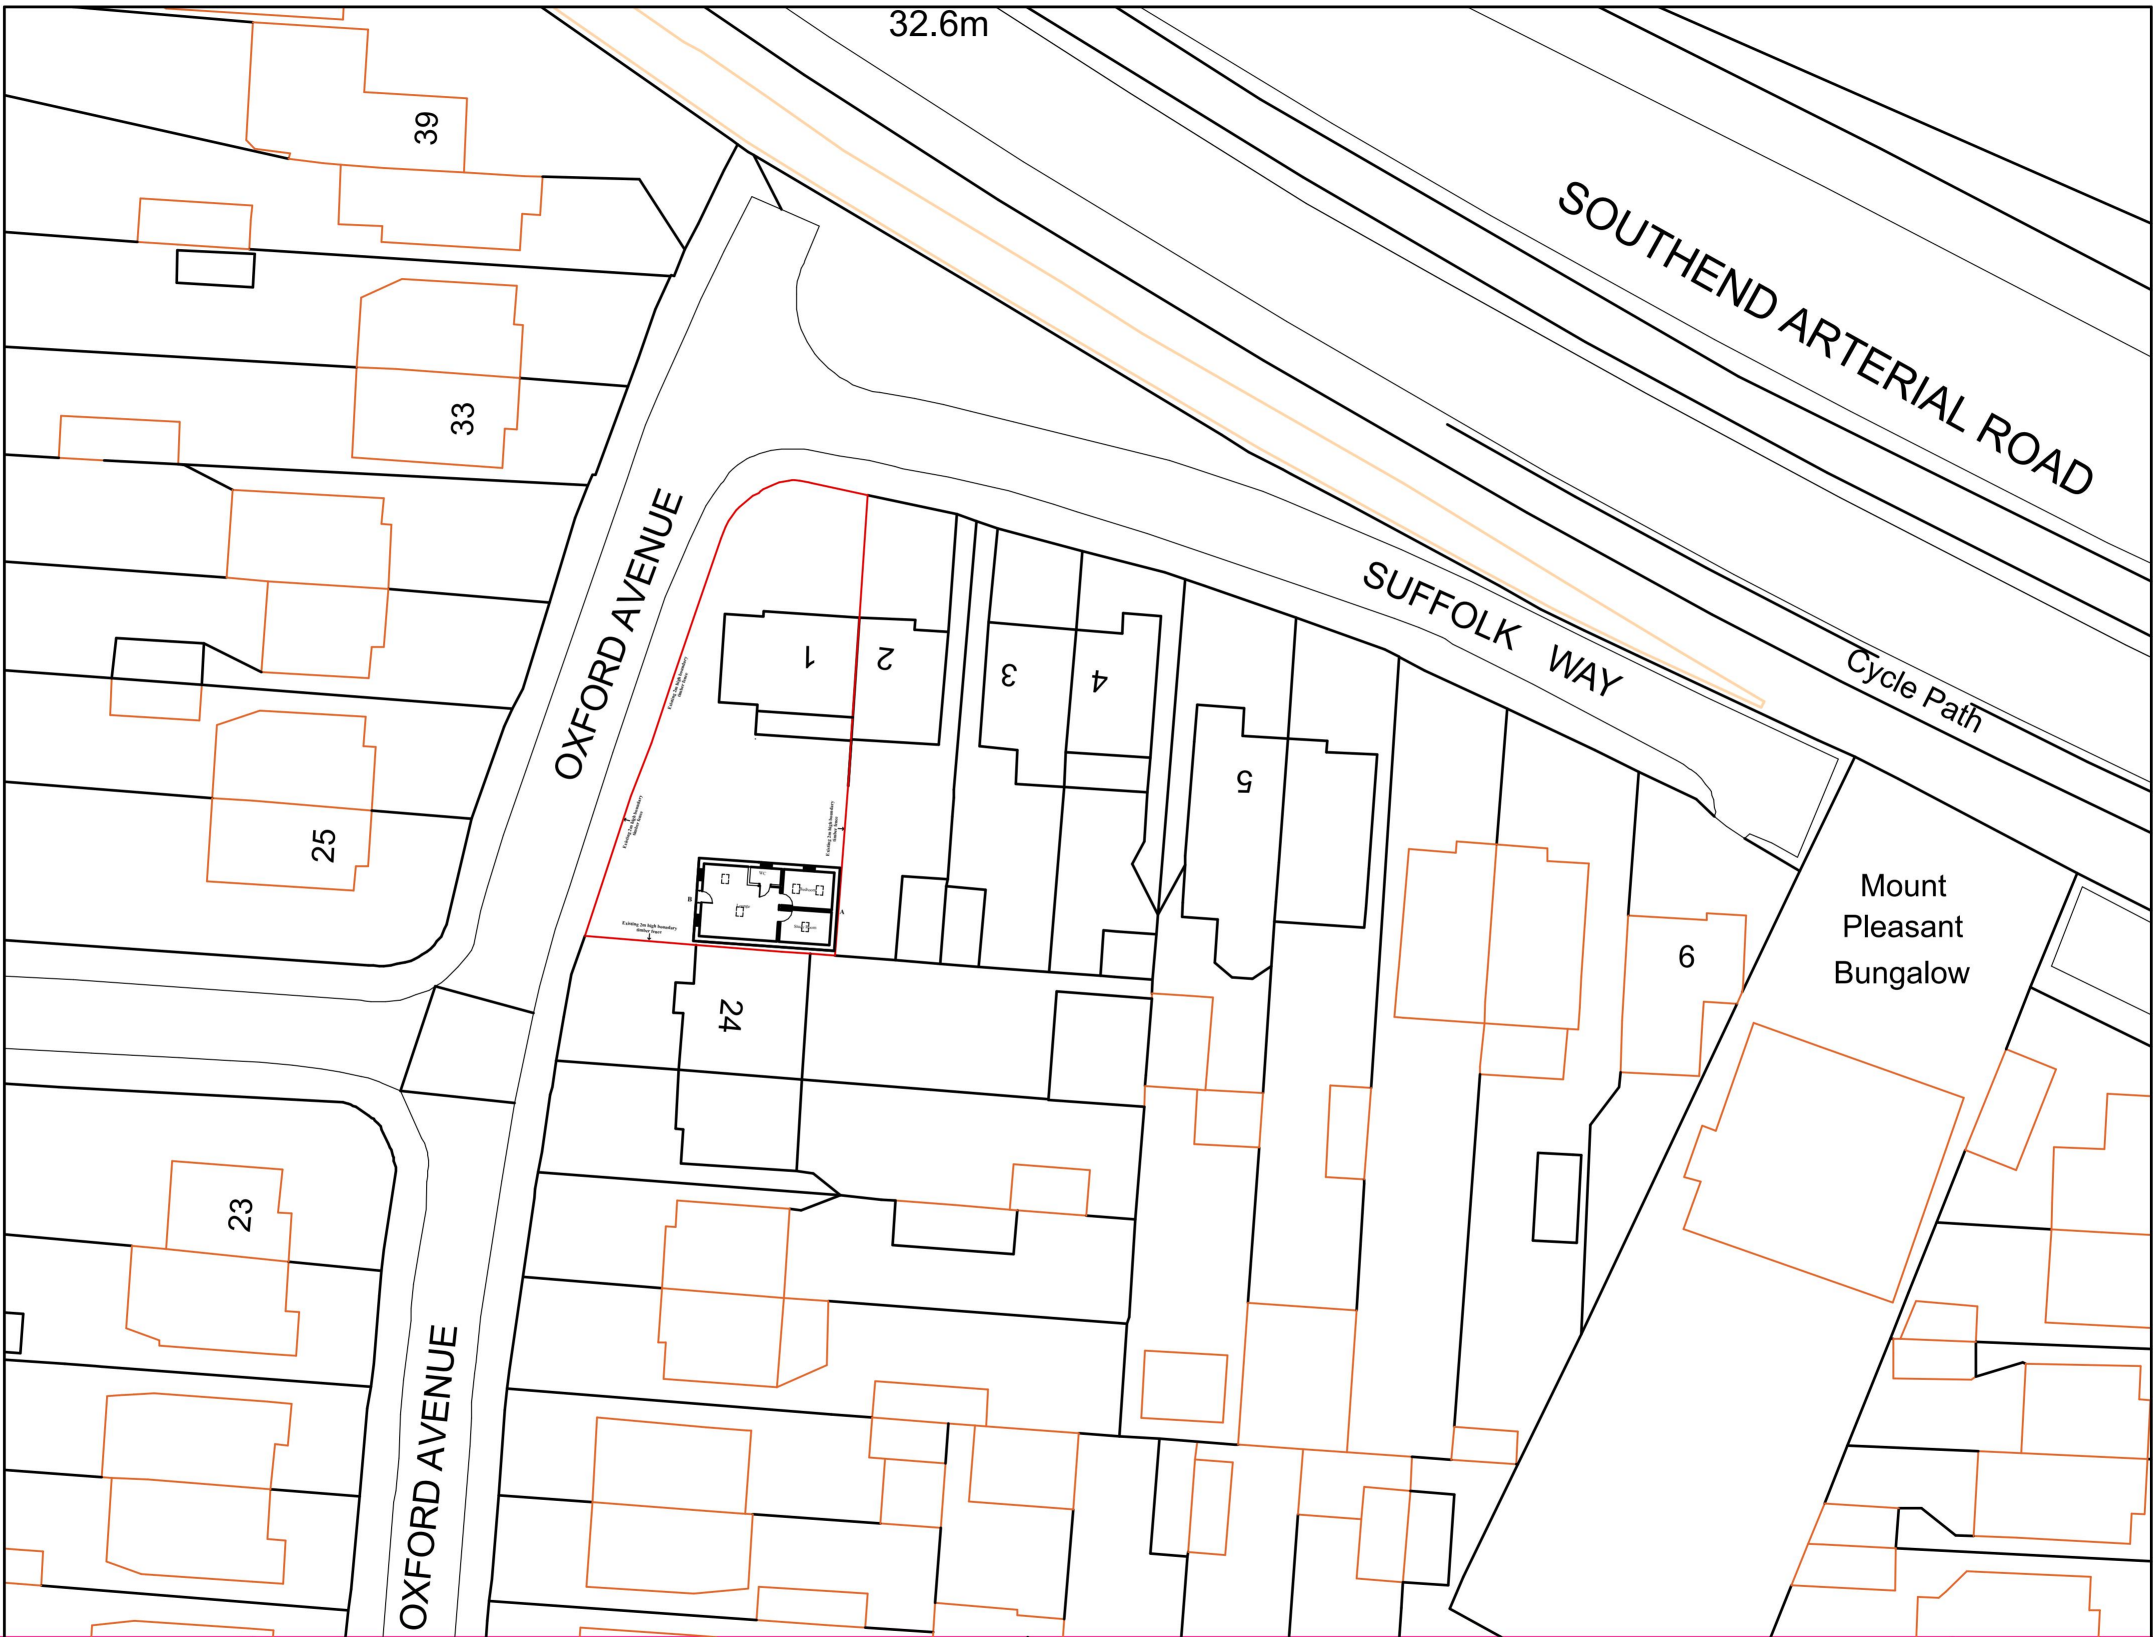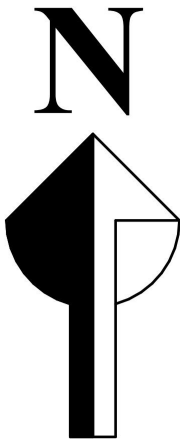


MEK TOWN PLANNING AND DESIGN CONSULTANTS LTD www.mektownplanningconsultants.co.uk Email: contact@mektownplanningconsultants.co.uk 14 CLIVE HOUSE, HADDO STREET, LONDON SE10 9RH. MOB. +447506208449	DRAWING TITLE			PROJECT TITLE	DRAWN BY: TEZIKUBA ARTHUR CAD TECHNICIAN
	PROPOSED BLOCK PLAN			COVERION OF EXISTING REAR OUT BUILDING TO A GRANNY ANNEX	
	SCALE	DATE	DRWG NO.		
	1:500	OCTOBER 2024	04		
	PAPER SIZE	REVISION		SITE ADDRESS	CHECKED BY: MOSES EKOLE PLANNING CONSULTANT
A-3	01		1 SUFFOLK WAY, HORNCHURCH, RM11 3ET		

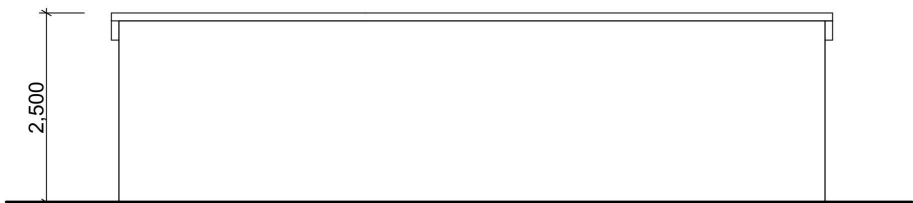


REAR ELEVATION

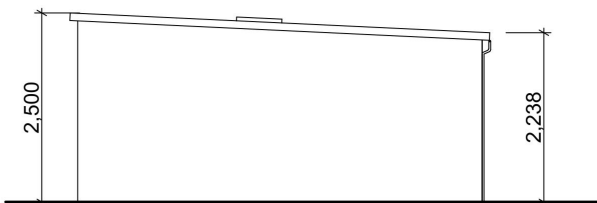


SIDE ELEVATION - A

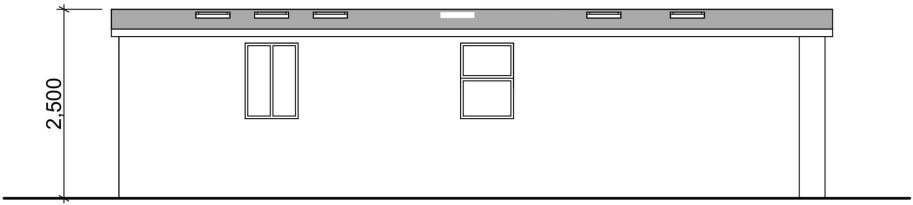


FRONT ELEVATION

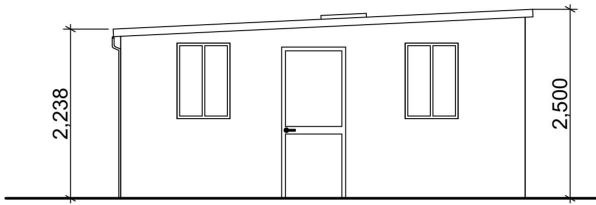


SIDE ELEVATION - B

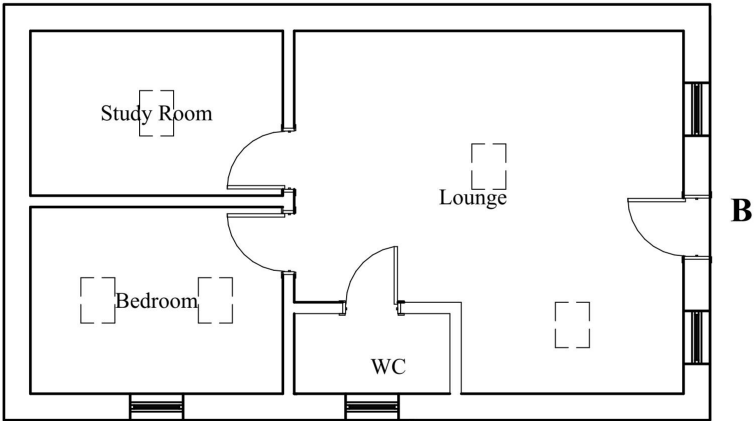

PROPOSED GROUND FLOOR PLAN

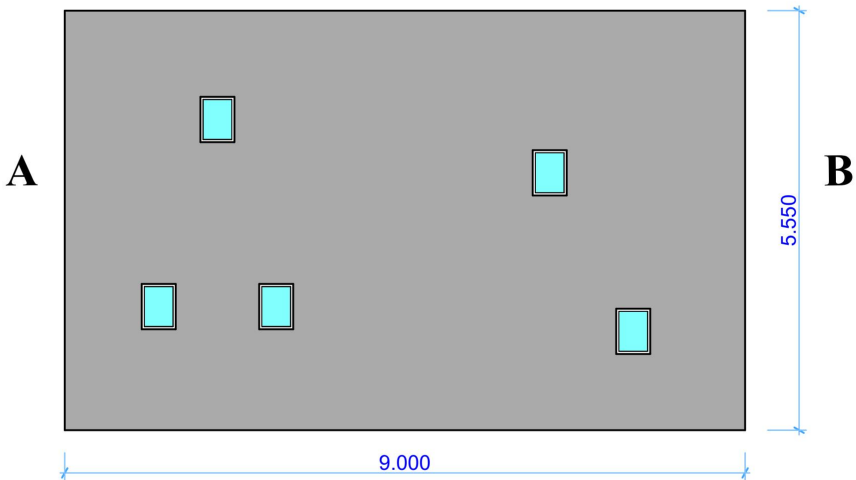

ROOF PLAN

 

MEK TOWN PLANNING AND DESIGN CONSULTANTS LTD www.mektownplanningconsultants.co.uk Email: contact@mektownplanningconsultants.co.uk	DRAWING TITLE			PROJECT TITLE	DRAWN BY: TEZIKUBA ARTHUR CAD TECHNICIAN
	EXISTING REAR OUT BUILDING			COVERSION OF EXISTING REAR OUT BUILDING TO A GRANNY ANNEX	
	SCALE	DATE	DRWG NO.		
14 CLIVE HOUSE, HADDO STREET, LONDON SE10 9RH. MOB. +447506208449	1:100	APRIL 2025	02		CHECKED BY: MOSES EKOLE PLANNING CONSULTANT
	PAPER SIZE	REVISION		SITE ADDRESS	
	A-3	03		1 SUFFOLK WAY, HORNCHURCH, RM11 3ET	