




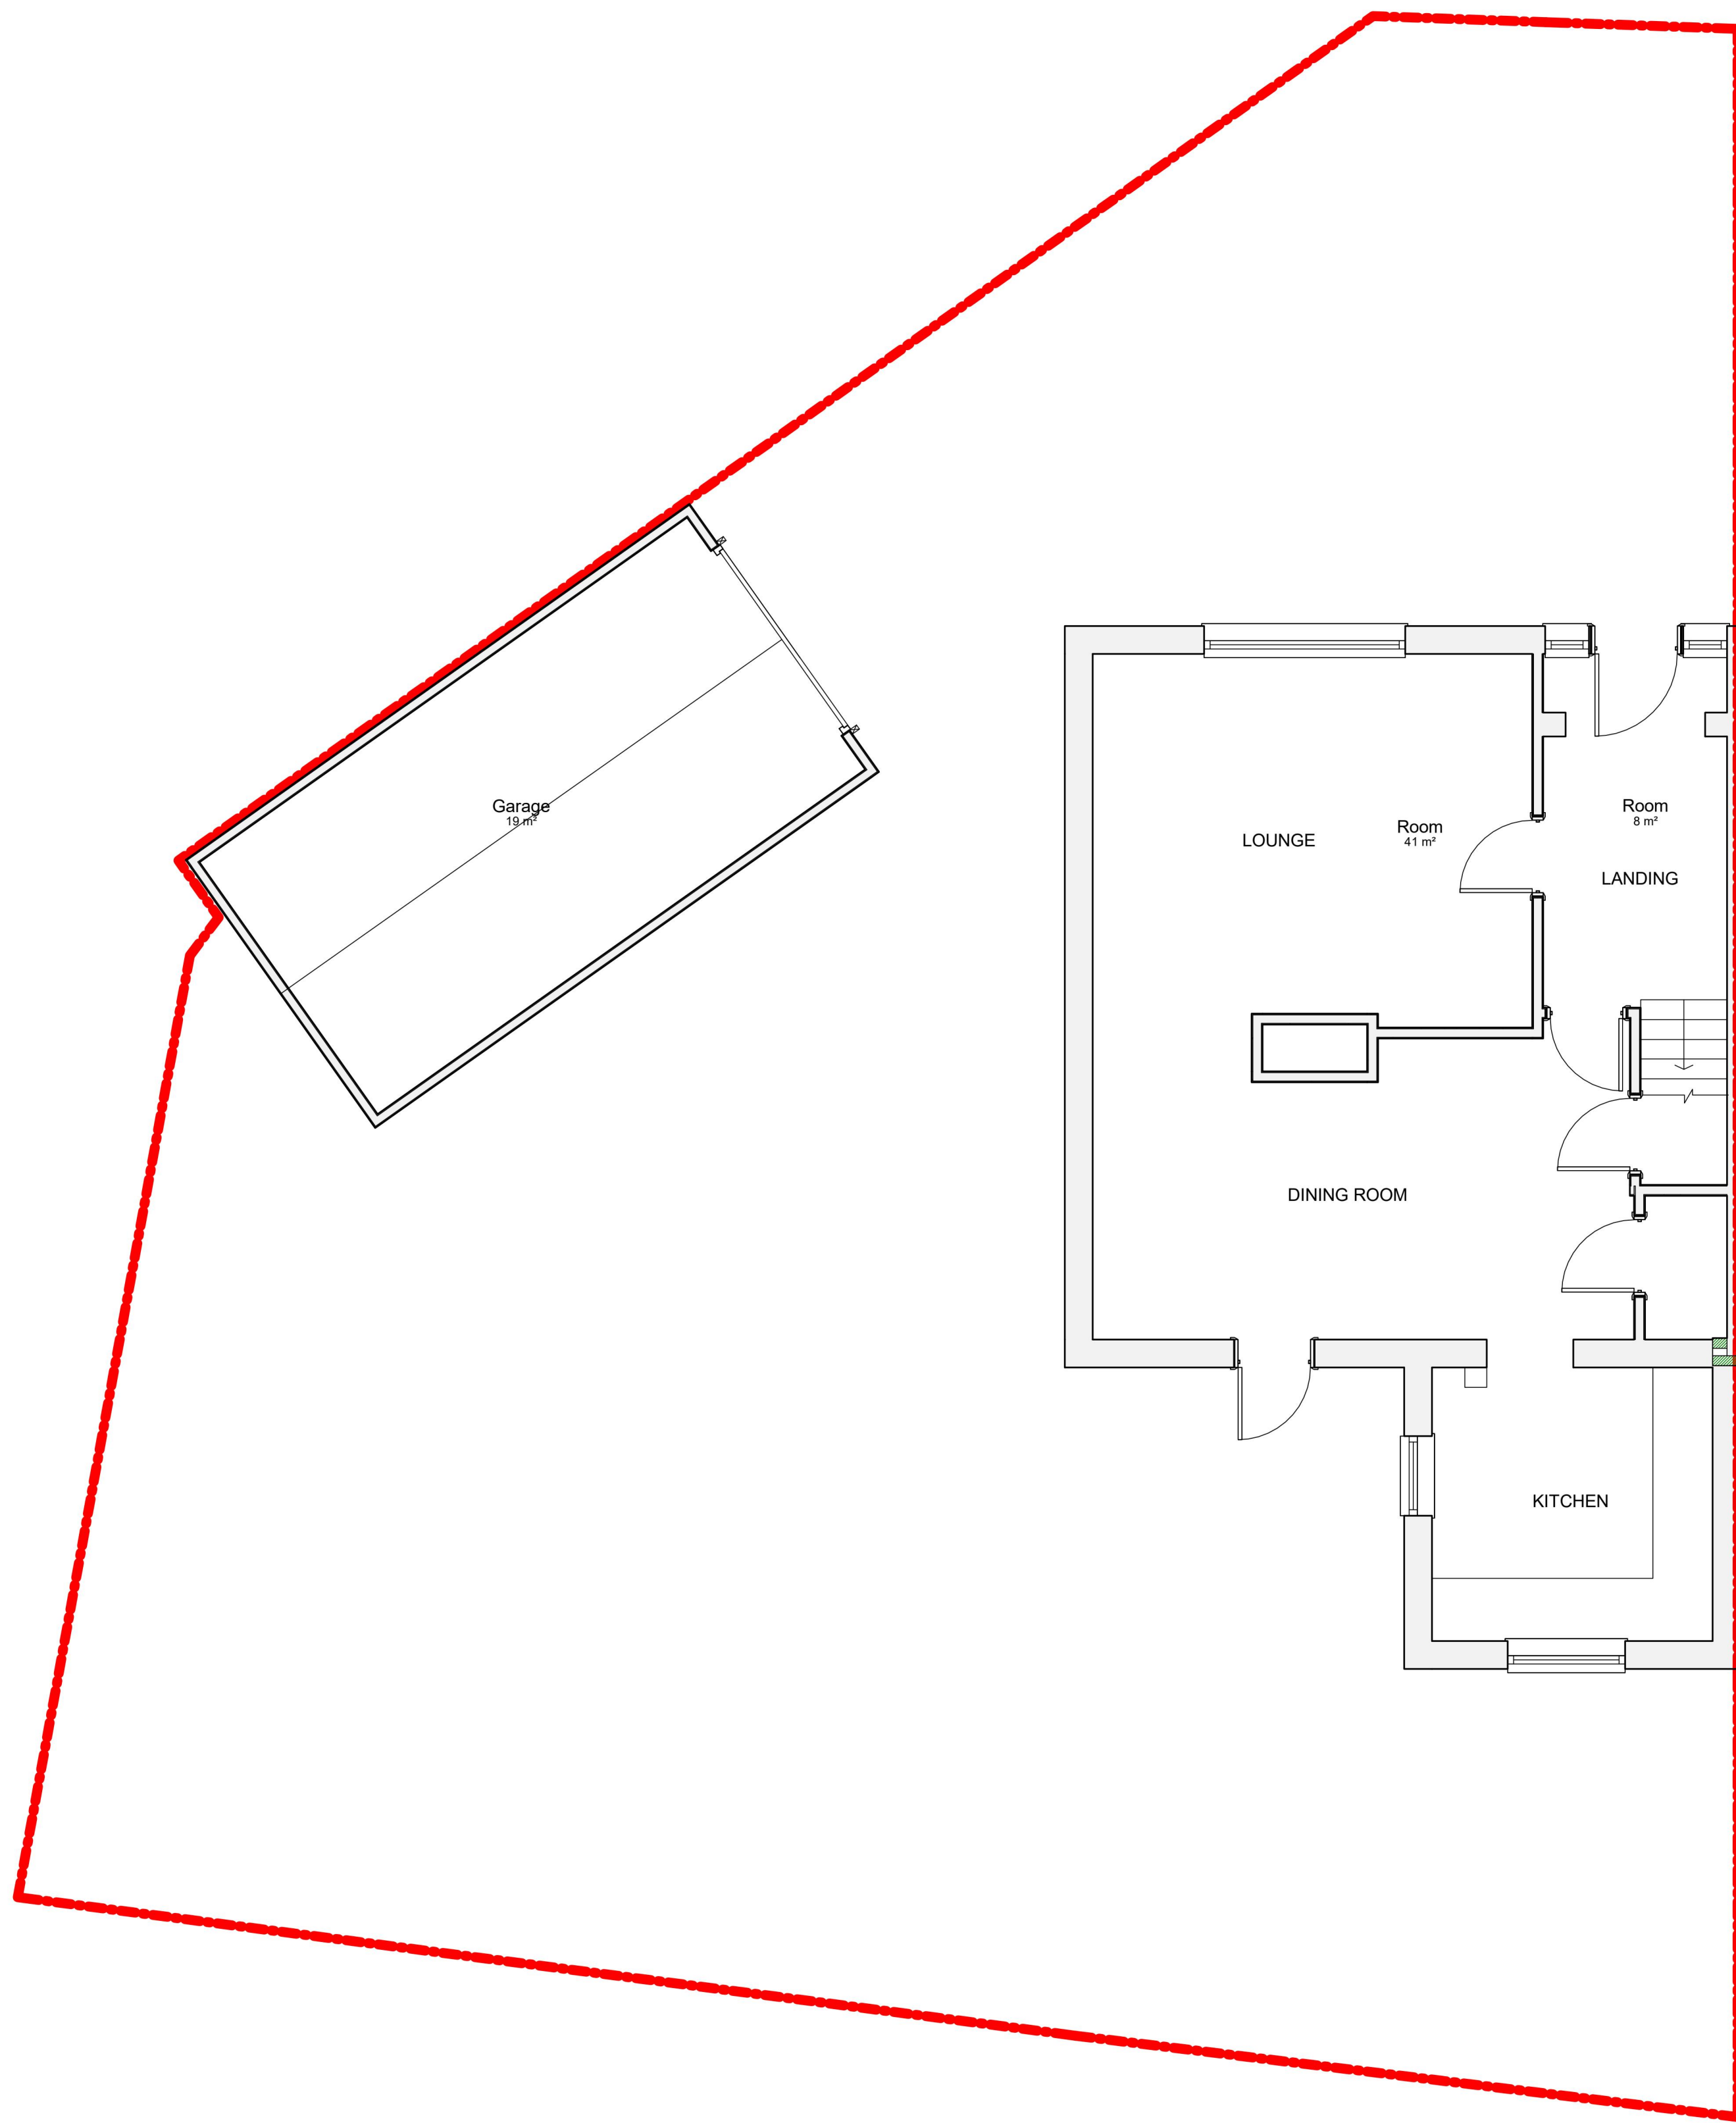

Existing GF Plan
Scale at 1:50 @ A1

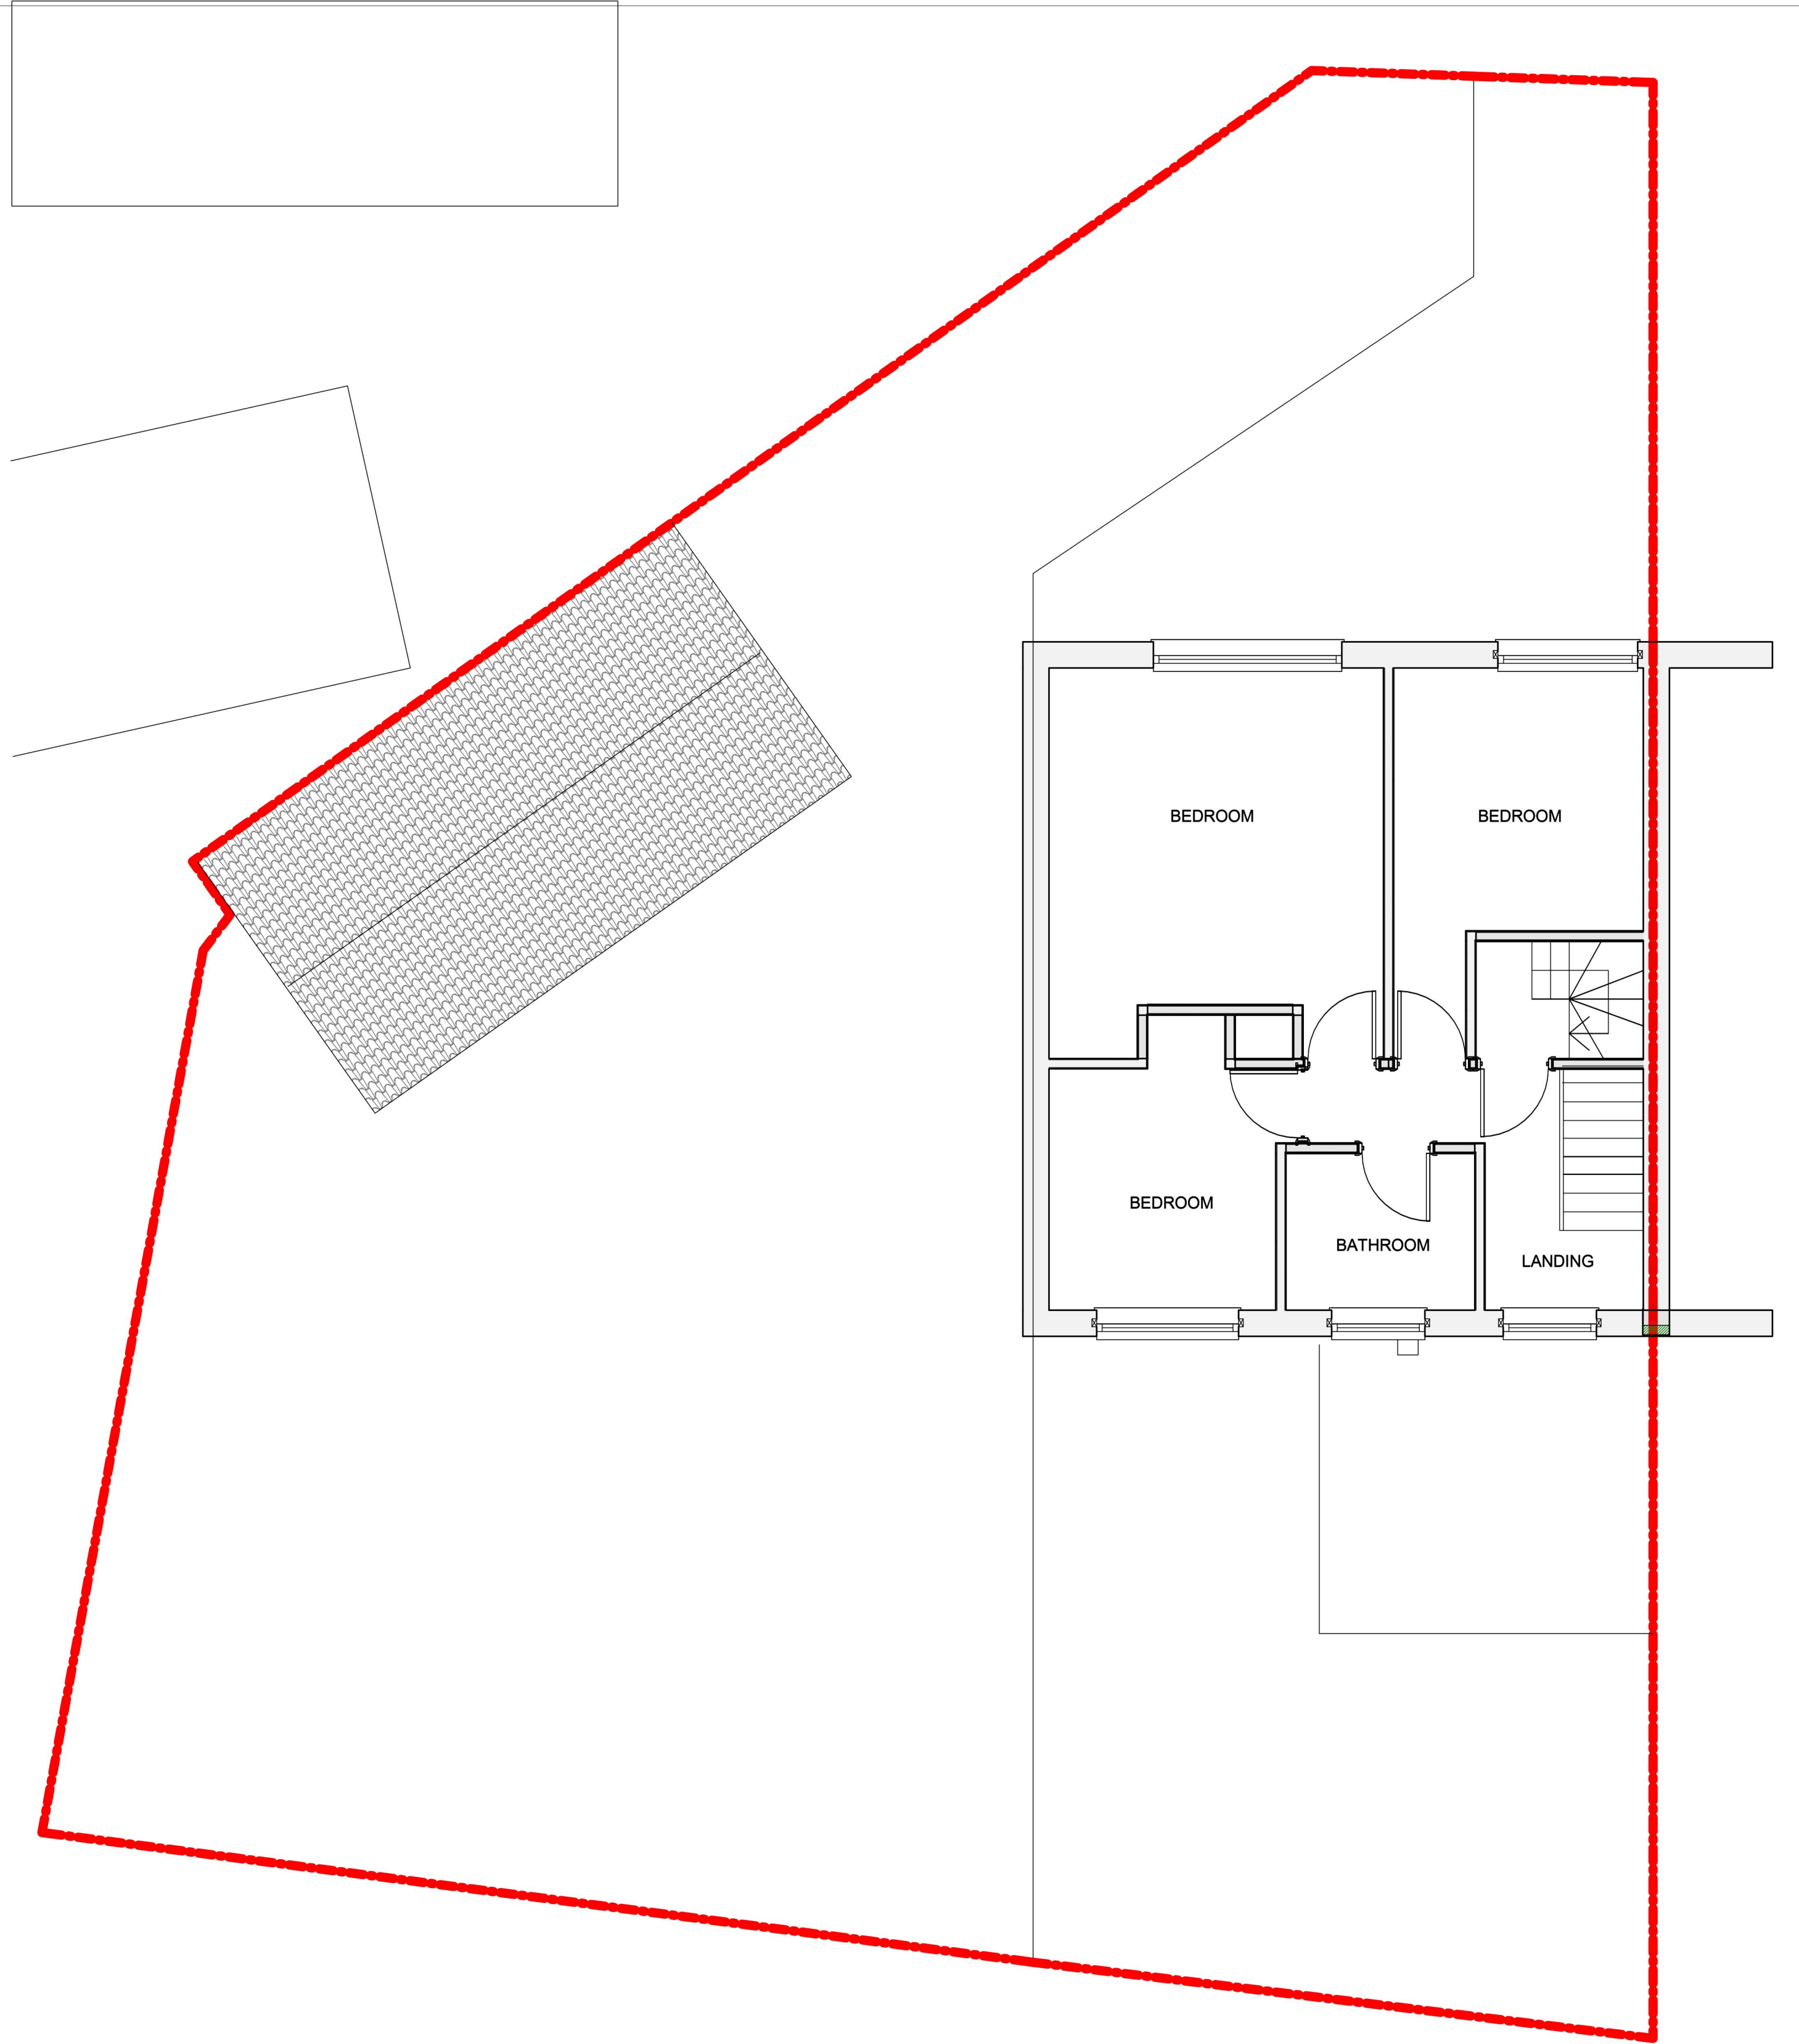

Existing FF Plan
Scale at 1:50 @ A1

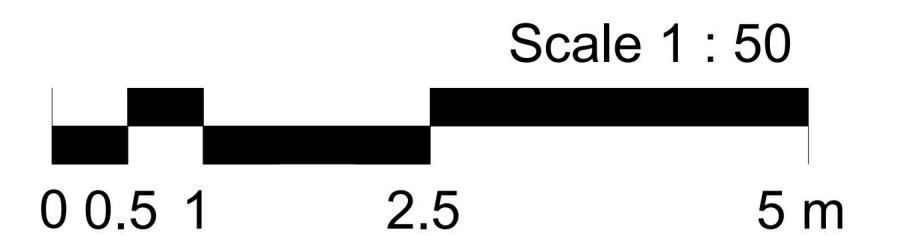

ALL WORKS TO BE CARRIED OUT, STORED AND HANDLED IN ACCORDANCE WITH MANUFACTURER RECOMMENDATIONS, RELEVANT BRITISH STANDARDS, AND CODE OF PRACTICE AND BUILDING REGULATIONS.

THE CONTRACTOR IS TO CHECK AND CONFIRM ALL LEVELS, DIMENSIONS, DRAIN RUNS AND GENERAL CONDITIONS OF THE SITE BEFORE WORKS COMMENCE. THE ARCHITECT IS TO BE NOTIFIED IMMEDIATELY OF ANY DISCREPANCIES OR ERRORS.

THE DESIGN AND INSTALLATION OF THE ELECTRICAL, HEATING, PLUMBING AND OTHER MECHANICAL AND ASSOCIATED WORKS TO BE CARRIED OUT TOP THE SATISFACTION OF THE LOCAL AUTHORITY.

ALL WORKS TO BE IN ACCORDANCE WITH THE RELEVANT CODES OF PRACTICES AND OTHER RELEVANT STANDARDS. THE CONTRACTOR WOULD BE ENTIRELY RESPONSIBLE FOR THE SUITABILITY OF THEIR INSTALLATION.

DO NOT SCALE OFF THE DRAWINGS.

**LSE
ARCHITECTURE**

WWW.LSEARCHITECTURE.COM

Queens Court, 9 - 17
Eastern Rd, Romford
RM1 3NH

TEL : 02030025234

EMAIL : ADMIN@LSEARCHITECTURE.COM


PROJECT Land Adj to 35 Lancing Rd, Romford RM3 8QJ

DRAWING TITLE Existing Plans

DATE 25/07/24

SCALE 1.50 @ a1

PROJECT NO 35LancRoad/extplans/001

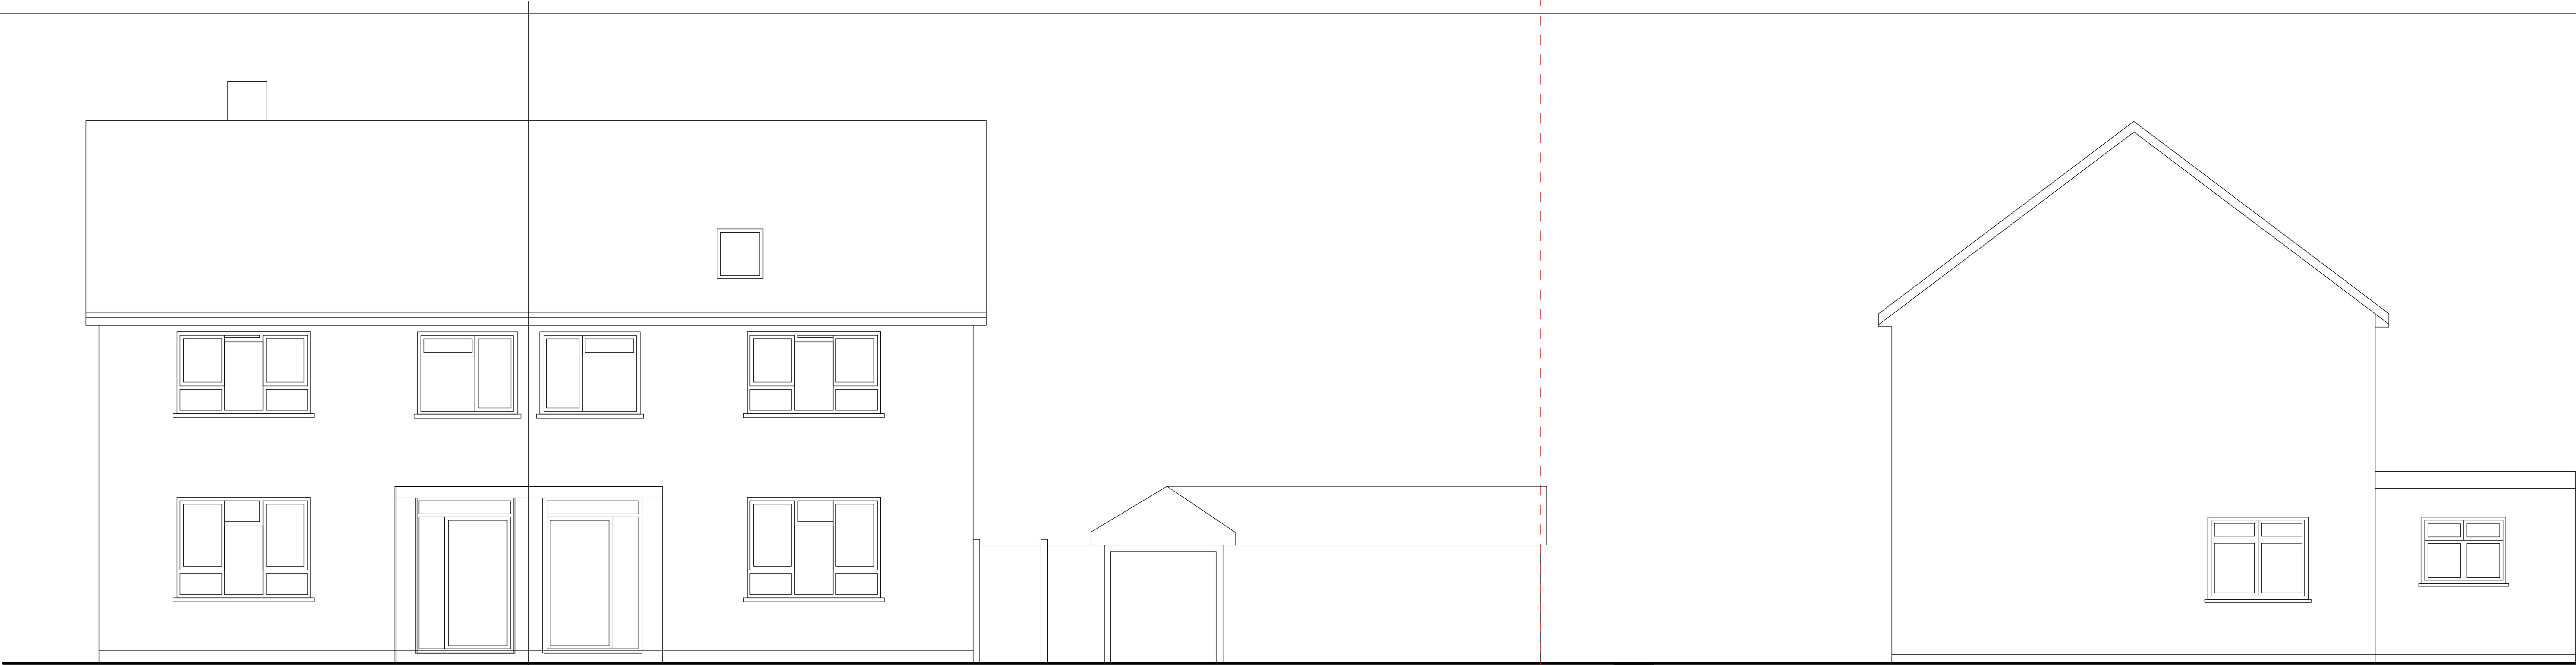


Existing Front Elevations
scale at 1:50 @A1

Existing Side Elevation
scale at 1:50 @A1



Existing Rear Elevation
scale at 1:50 @A1

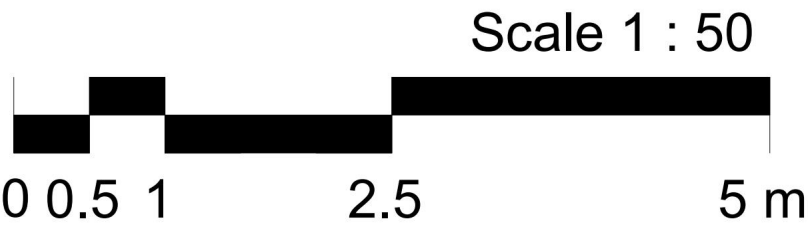

ALL WORKS TO BE CARRIED OUT, STORED AND HANDLED IN ACCORDANCE WITH MANUFACTURER RECOMMENDATIONS, RELEVANT BRITISH STANDARDS, AND CODE OF PRACTICE AND BUILDING REGULATIONS.

THE CONTRACTOR IS TO CHECK AND CONFIRM ALL LEVELS, DIMENSIONS, DRAIN RUNS AND GENERAL CONDITIONS OF THE SITE BEFORE WORKS COMMENCE. THE ARCHITECT IS TO BE NOTIFIED IMMEDIATELY OF ANY DISCREPANCIES OR ERRORS.

THE DESIGN AND INSTALLATION OF THE ELECTRICAL, HEATING, PLUMBING AND OTHER MECHANICAL AND ASSOCIATED WORKS TO BE CARRIED OUT TOP THE SATISFACTION OF THE LOCAL AUTHORITY.

ALL WORKS TO BE IN ACCORDANCE WITH THE RELEVANT CODES OF PRACTICES AND OTHER RELEVANT STANDARDS. THE CONTRACTOR WOULD BE ENTIRELY RESPONSIBLE FOR THE SUITABILITY OF THEIR INSTALLATION.

DO NOT SCALE OFF THE DRAWINGS.

**LSE
ARCHITECTURE**

WWW.LSEARCHITECTURE.COM

**Queens Court, 9 - 17
Eastern Rd, Romford
RM1 3NH**

TEL : 02030025234


EMAIL : ADMIN@LSEARCHITECTURE.COM

PROJECT **Land Adj to 35 Lancing Rd, Romford RM3 8QJ**

DRAWING TITLE **Existing Elevations** DATE **25/07/24**

SCALE **1.50 @ a1**


PROJECT NO **35LancRoad/extele/001**

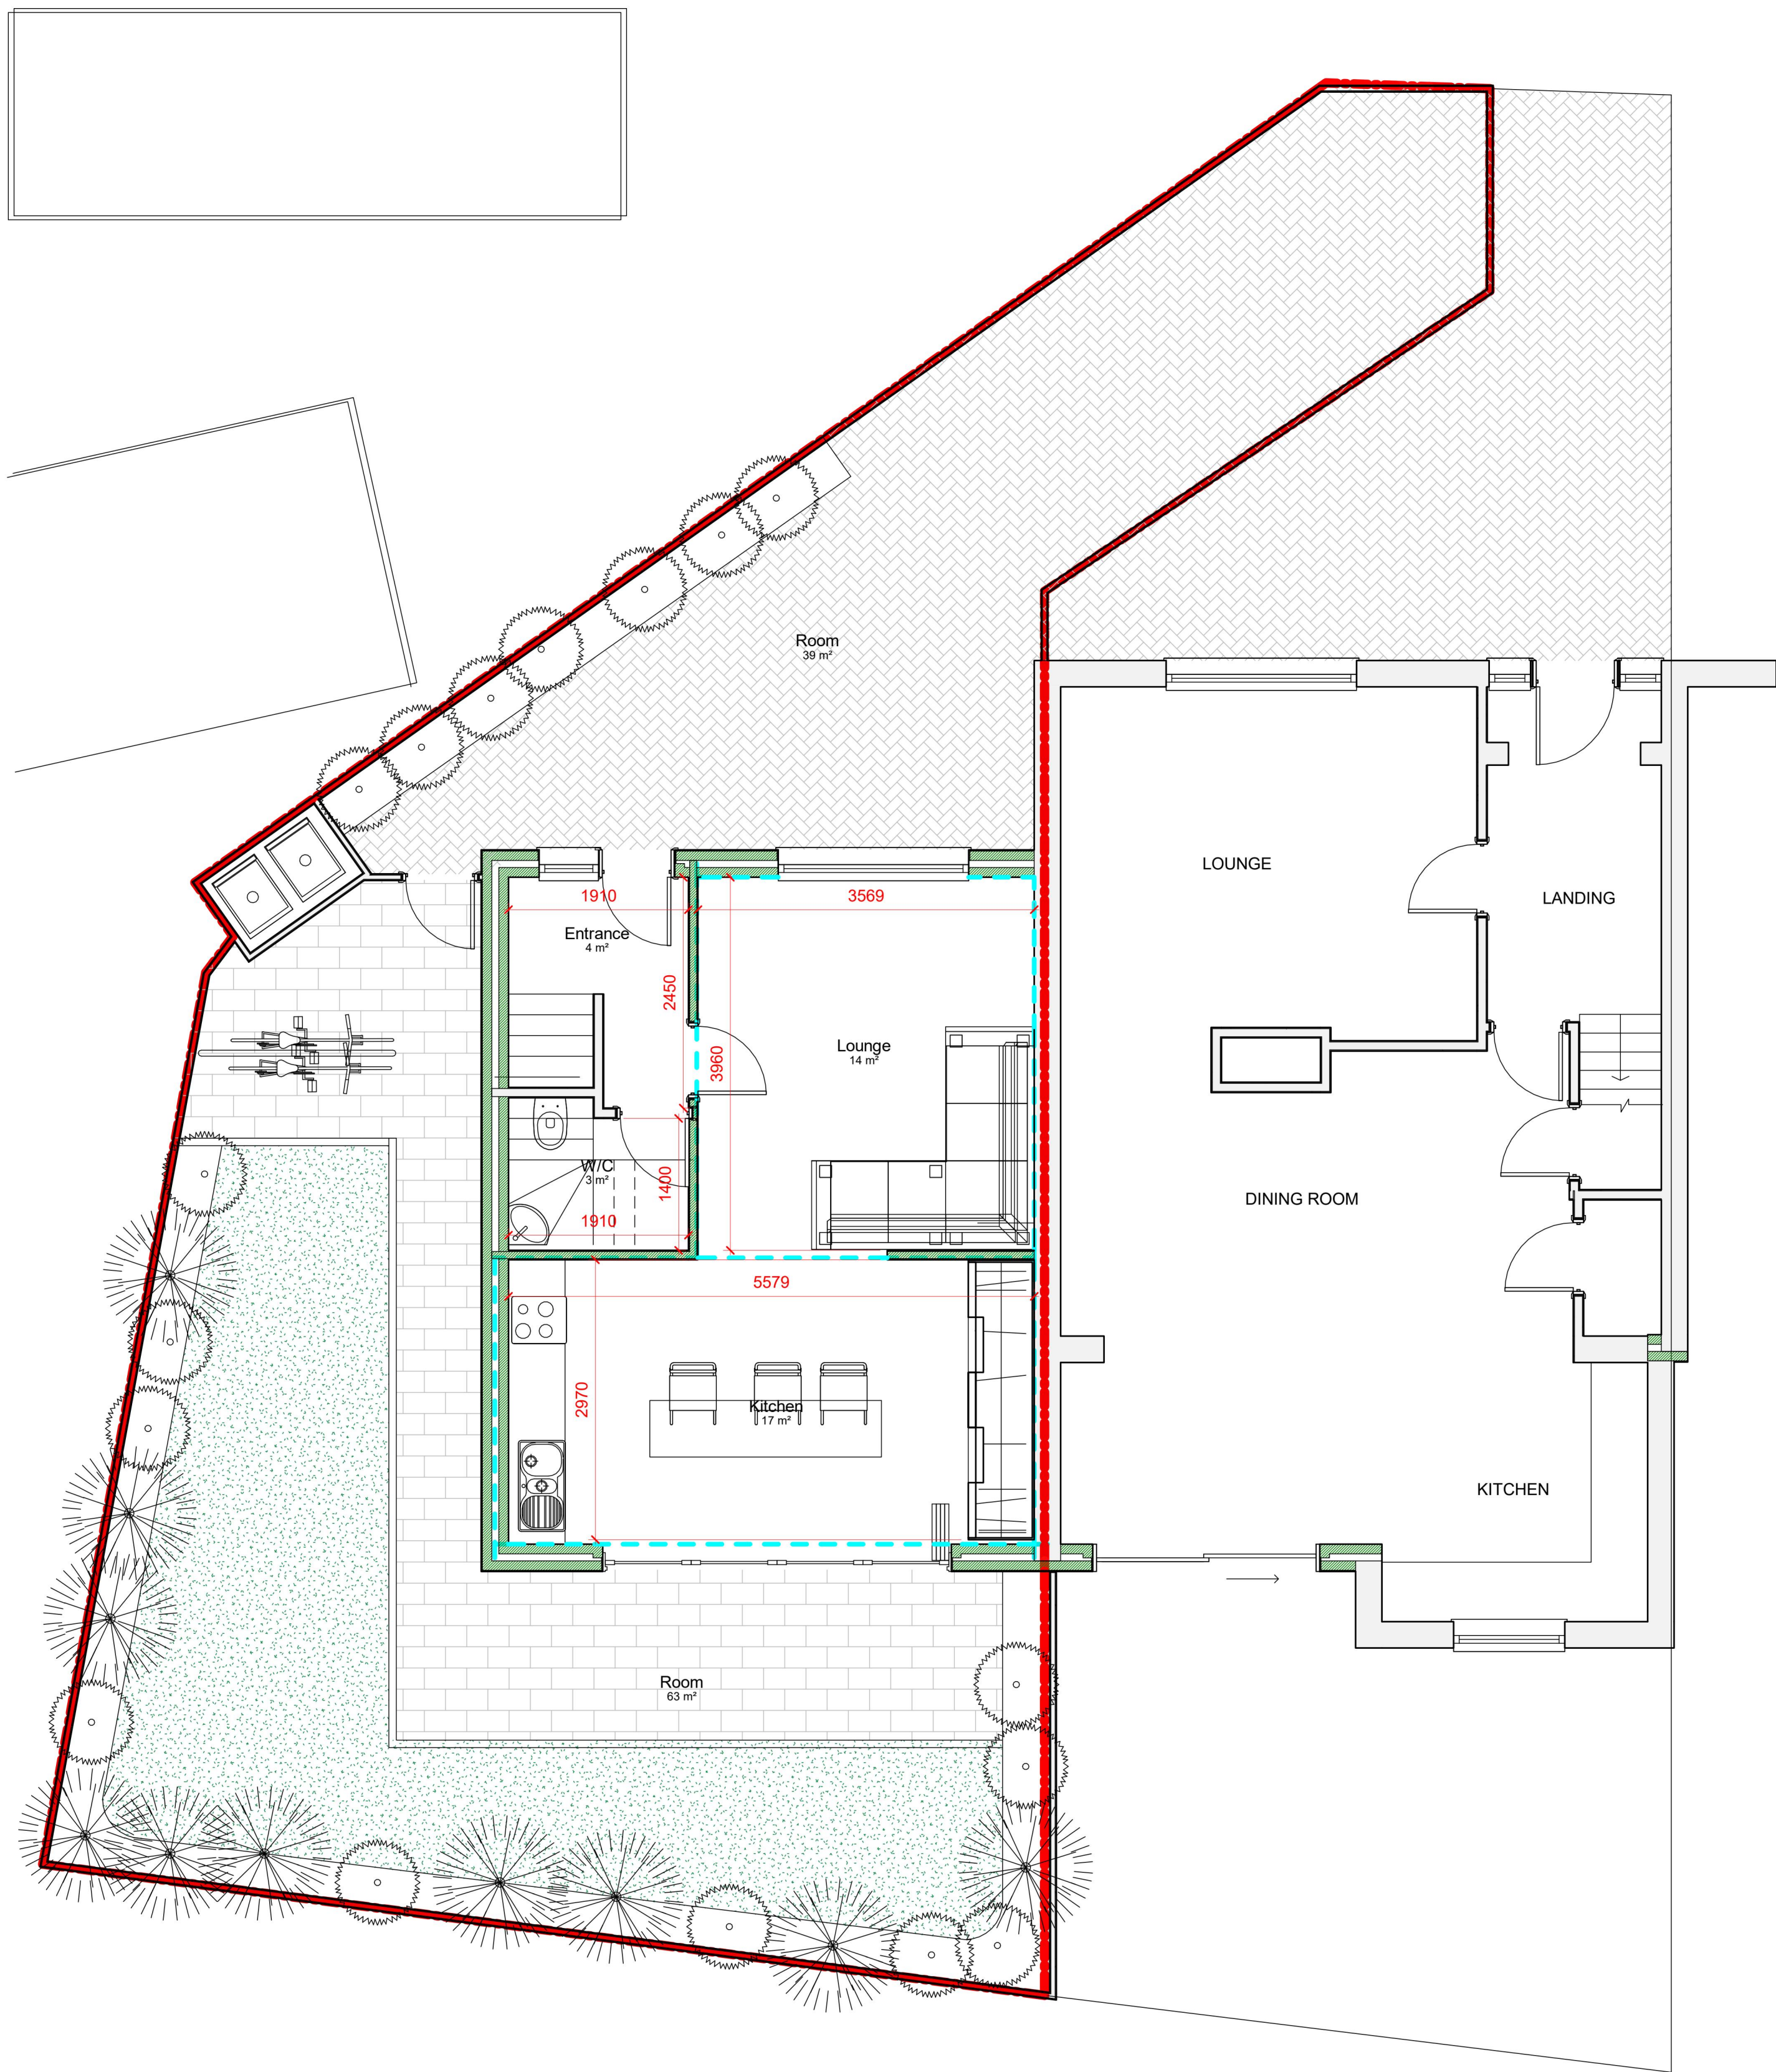

Proposed GF Plan Scheme 2
scale at 1:50 @A1



Proposed FF Plan Scheme 2
scale at 1:50 @A1

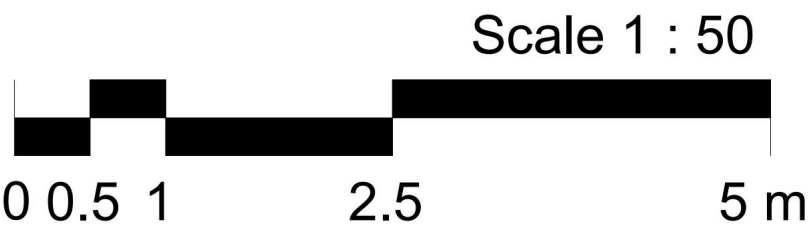

ALL WORKS TO BE CARRIED OUT, STORED AND HANDLED IN ACCORDANCE WITH MANUFACTURER RECOMMENDATIONS, RELEVANT BRITISH STANDARDS, AND CODE OF PRACTICE AND BUILDING REGULATIONS.

THE CONTRACTOR IS TO CHECK AND CONFIRM ALL LEVELS, DIMENSIONS, DRAIN RUNS AND GENERAL CONDITIONS OF THE SITE BEFORE WORKS COMMENCE. THE ARCHITECT IS TO BE NOTIFIED IMMEDIATELY OF ANY DISCREPANCIES OR ERRORS.

THE DESIGN AND INSTALLATION OF THE ELECTRICAL, HEATING, PLUMBING AND OTHER MECHANICAL AND ASSOCIATED WORKS TO BE CARRIED OUT TOP THE SATISFACTION OF THE LOCAL AUTHORITY.

ALL WORKS TO BE IN ACCORDANCE WITH THE RELEVANT CODES OF PRACTICES AND OTHER RELEVANT STANDARDS. THE CONTRACTOR WOULD BE ENTIRELY RESPONSIBLE FOR THE SUITABILITY OF THEIR INSTALLATION.

DO NOT SCALE OFF THE DRAWINGS.

**LSE
ARCHITECTURE**

WWW.LSEARCHITECTURE.COM

Queens Court, 9 - 17
Eastern Rd, Romford
RM1 3NH

TEL : 02030025234

EMAIL : ADMIN@LSEARCHITECTURE.COM

PROJECT Land Adj to 35 Lancing Rd, Romford RM3 8QJ

DRAWING TITLE Proposed Plans -
Scheme 2

DATE 12/07/24

SCALE 1.50 @ a1

PROJECT NO 35LancRoad/propplns/001




Proposed Front Elevation
scale at 1:50 @A1

Proposed Side Elevation
scale at 1:50 @A1



Proposed Rear Elevation
scale at 1:50 @A1

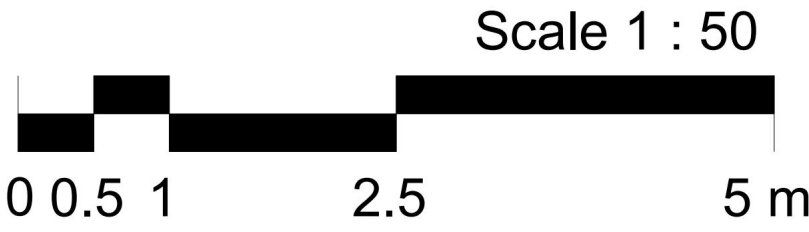

ALL WORKS TO BE CARRIED OUT, STORED AND HANDLED IN ACCORDANCE WITH MANUFACTURER RECOMMENDATIONS, RELEVANT BRITISH STANDARDS, AND CODE OF PRACTICE AND BUILDING REGULATIONS.

THE CONTRACTOR IS TO CHECK AND CONFIRM ALL LEVELS, DIMENSIONS, DRAIN RUNS AND GENERAL CONDITIONS OF THE SITE BEFORE WORKS COMMENCE. THE ARCHITECT IS TO BE NOTIFIED IMMEDIATELY OF ANY DISCREPANCIES OR ERRORS.

THE DESIGN AND INSTALLATION OF THE ELECTRICAL, HEATING, PLUMBING AND OTHER MECHANICAL AND ASSOCIATED WORKS TO BE CARRIED OUT TOP THE SATISFACTION OF THE LOCAL AUTHORITY.

ALL WORKS TO BE IN ACCORDANCE WITH THE RELEVANT CODES OF PRACTICES AND OTHER RELEVANT STANDARDS. THE CONTRACTOR WOULD BE ENTIRELY RESPONSIBLE FOR THE SUITABILITY OF THEIR INSTALLATION.

DO NOT SCALE OFF THE DRAWINGS.

**LSE
ARCHITECTURE**

WWW.LSEARCHITECTURE.COM

**Queens Court, 9 - 17
Eastern Rd, Romford
RM1 3NH**

TEL : 02030025234


EMAIL : ADMIN@LSEARCHITECTURE.COM

PROJECT **Land Adj to 35 Lancing Rd, Romford RM3 8QJ**



DRAWING TITLE **Proposed Elevations** DATE **12/07/24**

SCALE **1.50 @ a1**

PROJECT NO **35LancRoad/propele/001**

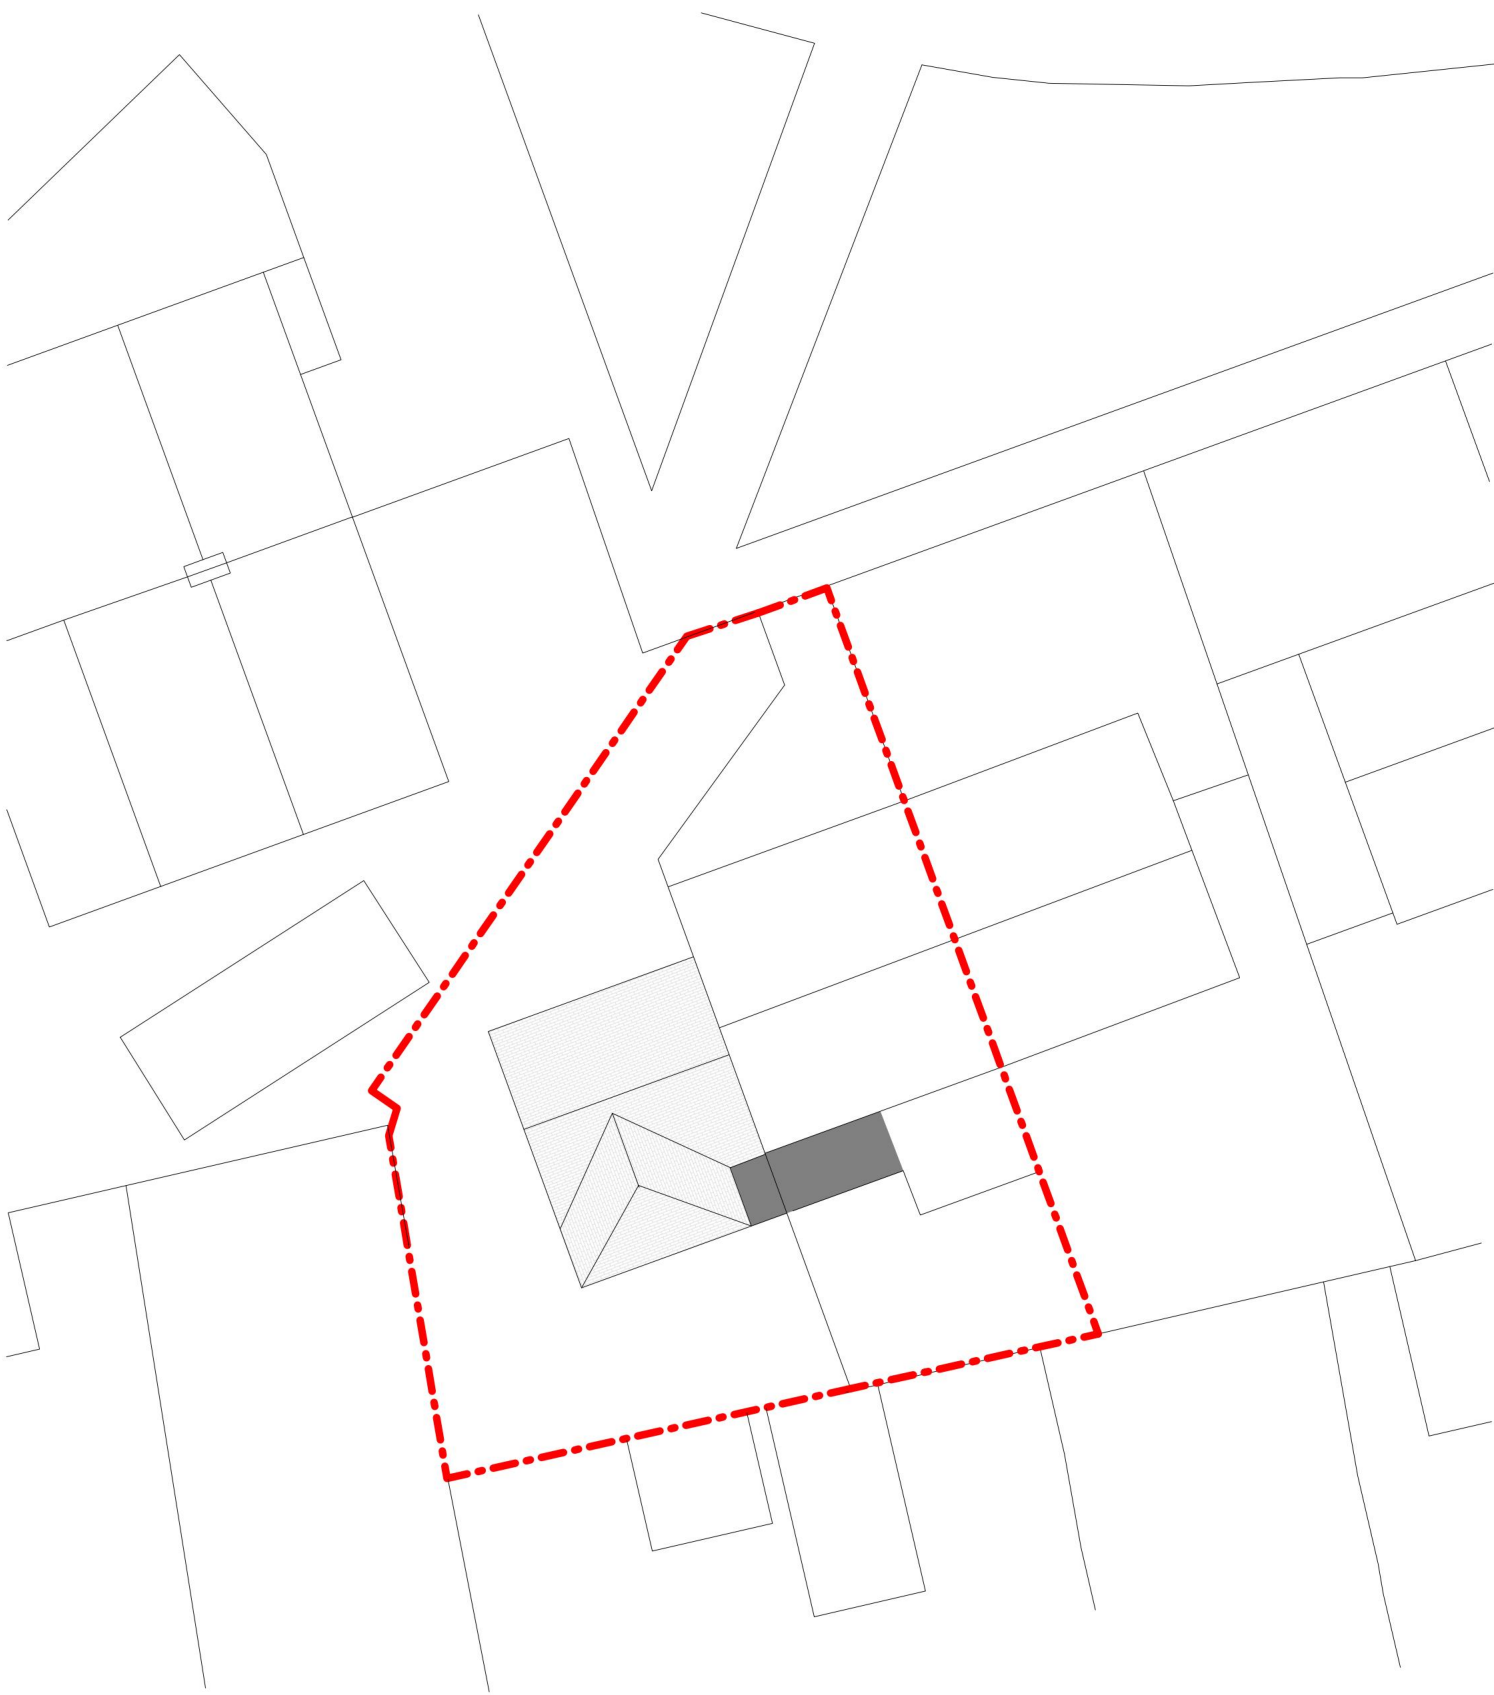

Proposed Block Plan
Scale at 1:200 @ A1

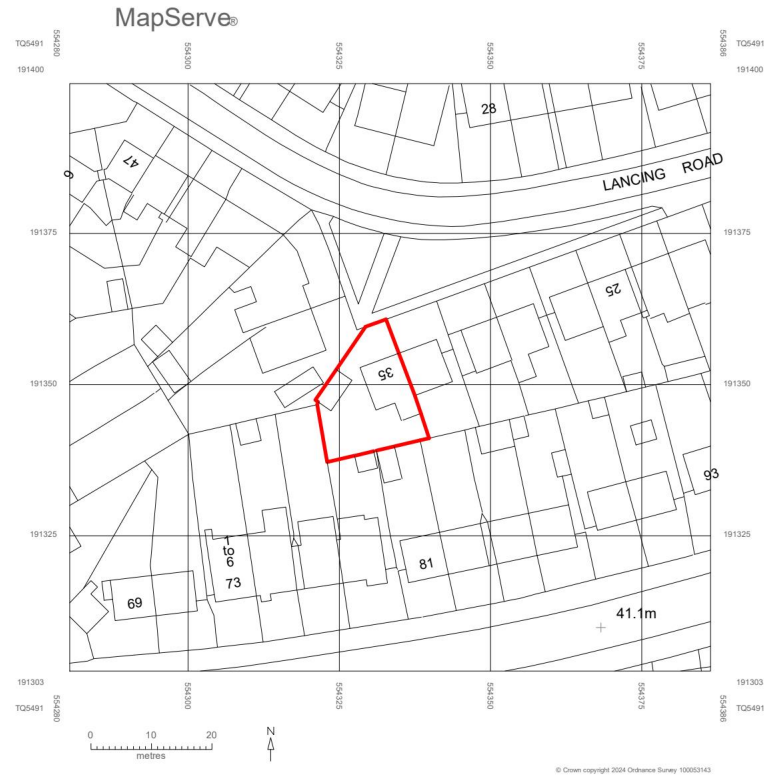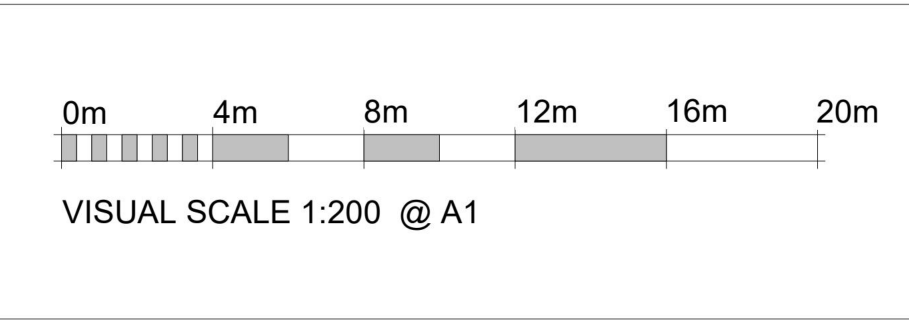

Location Plan
Scale at 1:1250 @ A1

ALL WORKS TO BE CARRIED OUT, STORED AND HANDLED IN ACCORDANCE WITH MANUFACTURER RECOMMENDATIONS, RELEVANT BRITISH STANDARDS, AND CODE OF PRACTICE AND BUILDING REGULATIONS.

THE CONTRACTOR IS TO CHECK AND CONFIRM ALL LEVELS, DIMENSIONS, DRAIN RUNS AND GENERAL CONDITIONS OF THE SITE BEFORE WORKS COMMENCE. THE ARCHITECT IS TO BE NOTIFIED IMMEDIATELY OF ANY DISCREPANCIES OR ERRORS.

THE DESIGN AND INSTALLATION OF THE ELECTRICAL, HEATING, PLUMBING AND OTHER MECHANICAL AND ASSOCIATED WORKS TO BE CARRIED OUT TOP THE SATISFACTION OF THE LOCAL AUTHORITY.

ALL WORKS TO BE IN ACCORDANCE WITH THE RELEVANT CODES OF PRACTICES AND OTHER RELEVANT STANDARDS. THE CONTRACTOR WOULD BE ENTIRELY RESPONSIBLE FOR THE SUITABILITY OF THEIR INSTALLATION.

DO NOT SCALE OFF THE DRAWINGS.

LSE
ARCHITECTURE

WWW.LSEARCHITECTURE.COM

Queens Court, 9 - 17
Eastern Rd, Romford
RM1 3NH

TEL : 02030025234

EMAIL : ADMIN@LSEARCHITECTURE.COM

PROJECT Land Adj to 35 Lancing Rd, Romford RM3 8QJ

DRAWING TITLE Proposed Block Plan DATE 12/07/24

SCALE 1.200/1.1250 @ a1

PROJECT NO 10Greenland/ProBlockPlan/001