



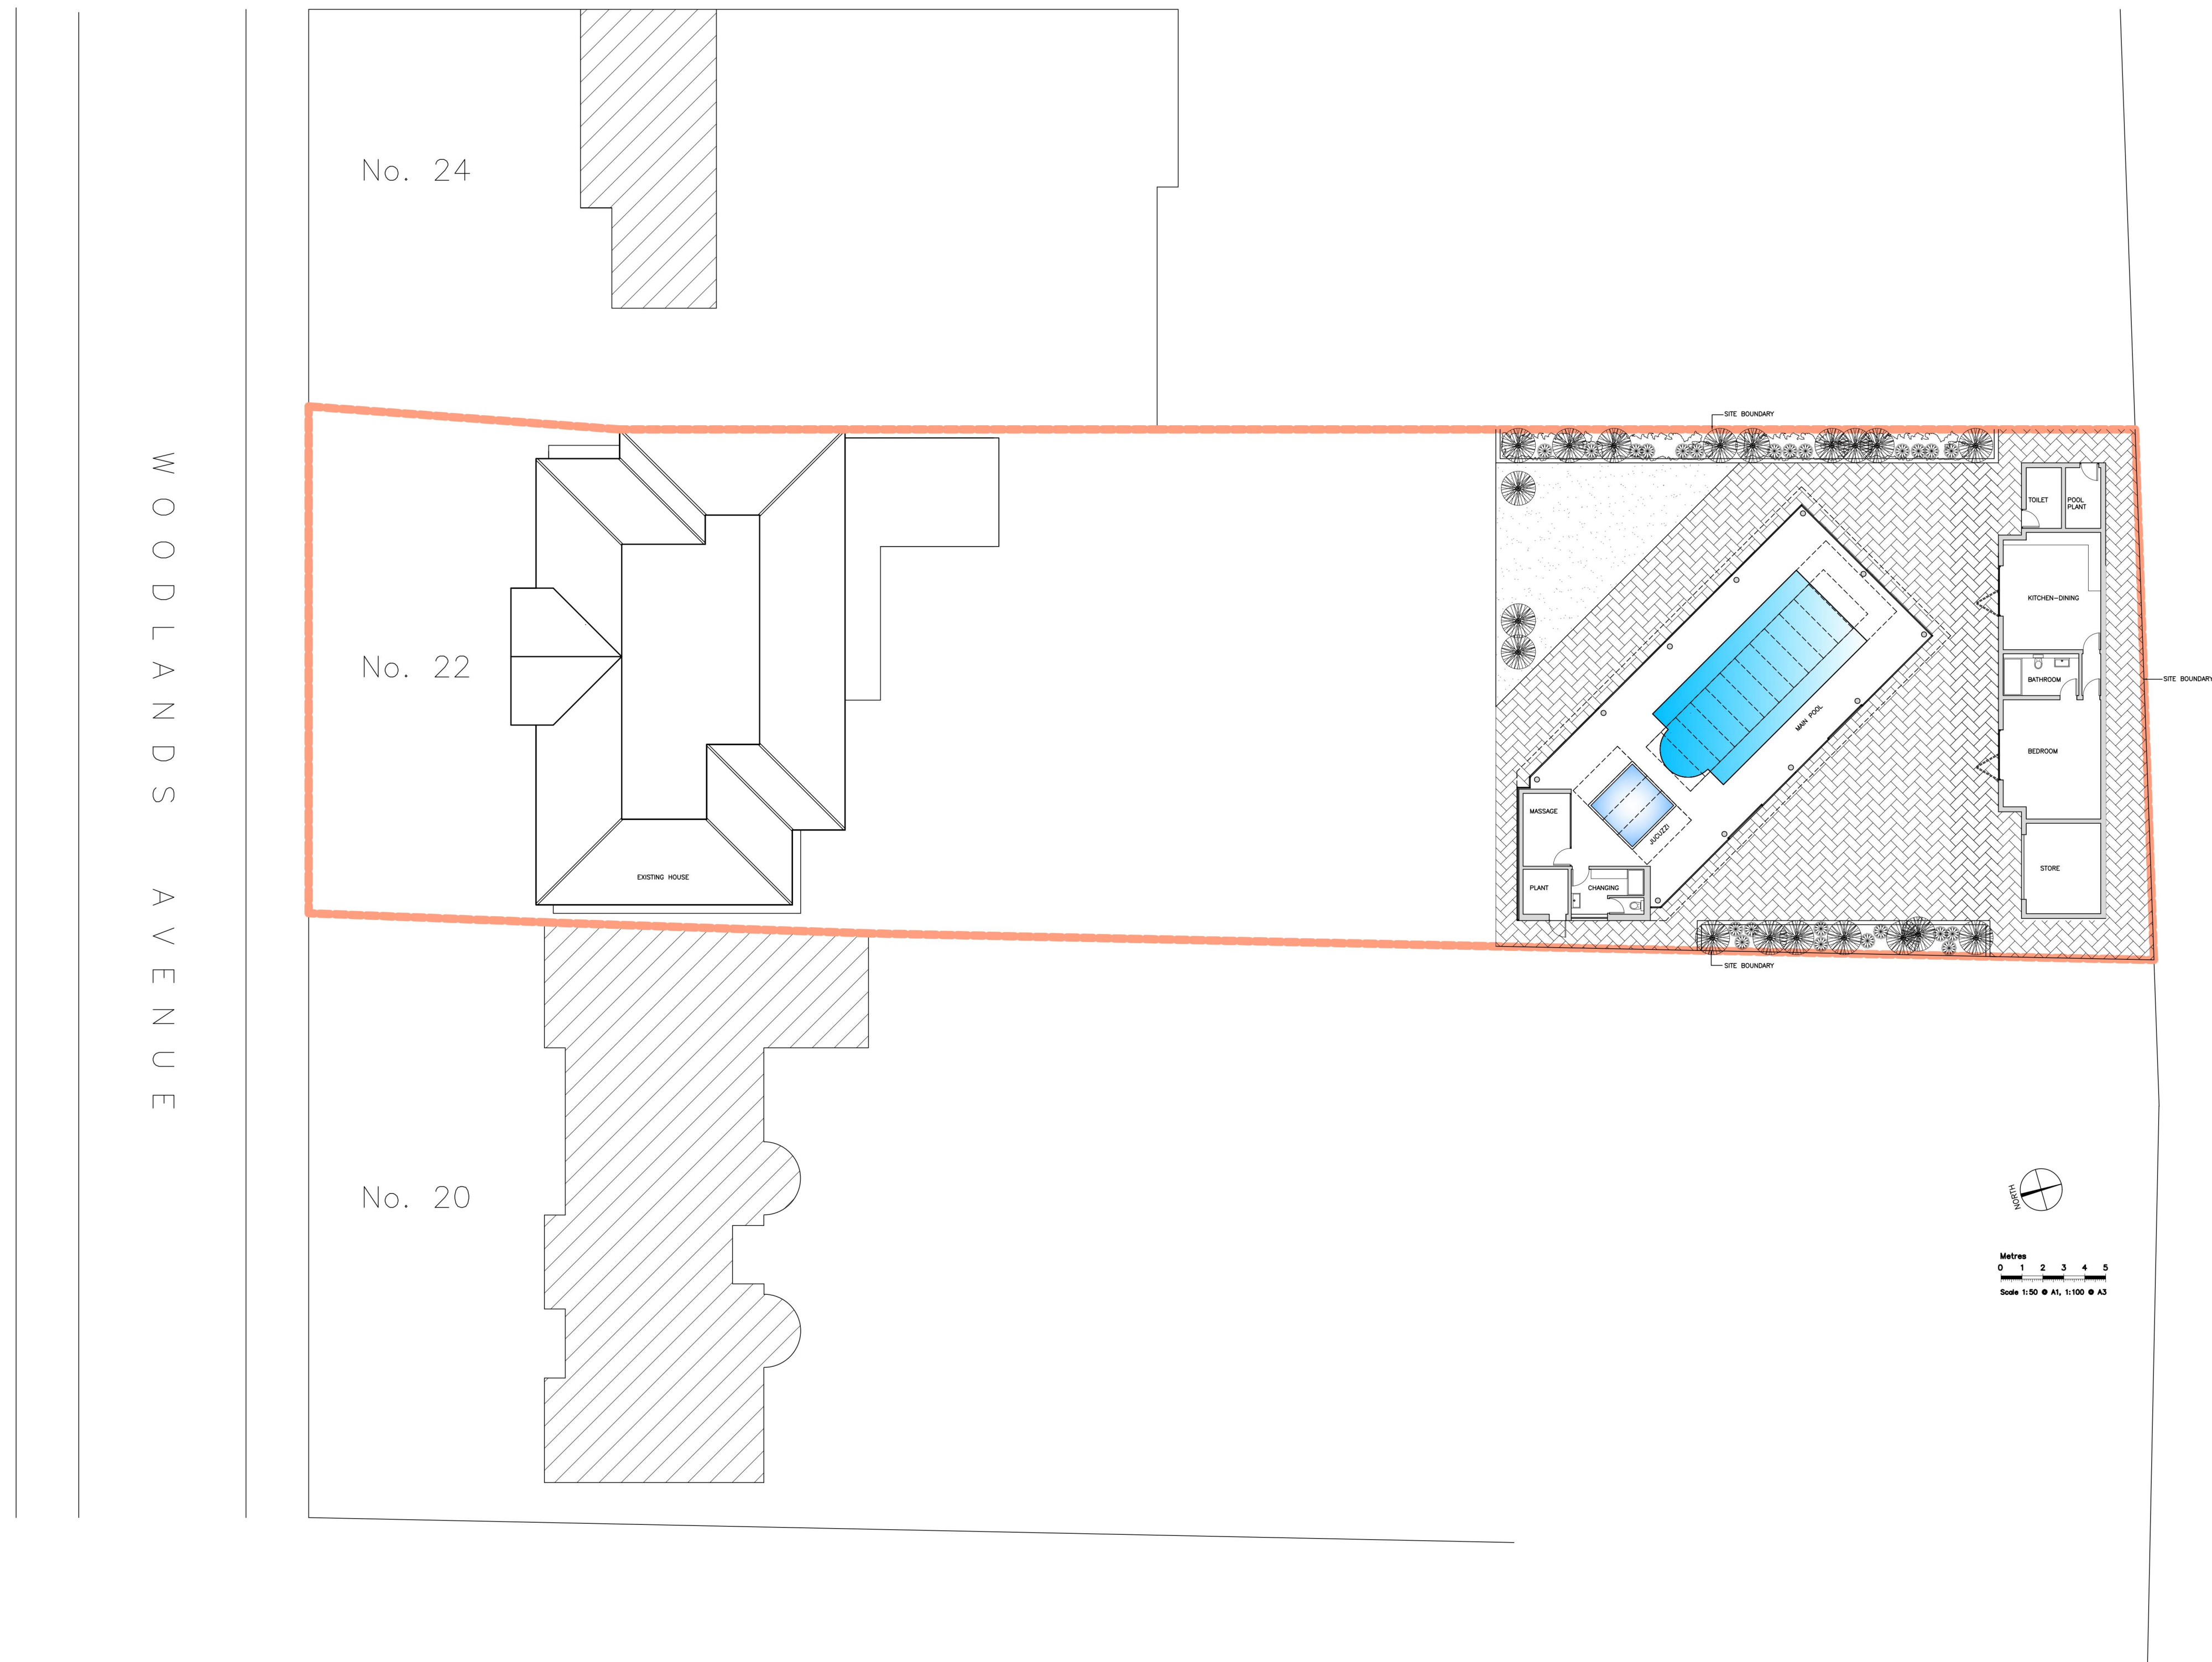

-	PLANNING APPLICATION 2	15/08/2024
Rev.	Description	By Chkd. Date
martin reynolds design limited ARCHITECT DIP.AA, ARB		
14 ST JOHNS HILL GROVE LONDON SW11 2RG TEL: 077 6533 0499 E-MAIL mreynoldsdesign@ntlworld.com		
Client: DCA DEVELOPMENTS		
Project: 22 WOODLANDS AVENUE HORNCURCH, ESSEX RM11 2QU		
Title: PROPOSED SITE PLAN SWIMMING POOL		
Drawing Status: PLANNING APPLICATION		
Date: 14/08/2024 Scale: 1:200M@A1 Drawn: Chkd: MR		Drawing No. 1910-P2-02
		Rev. -

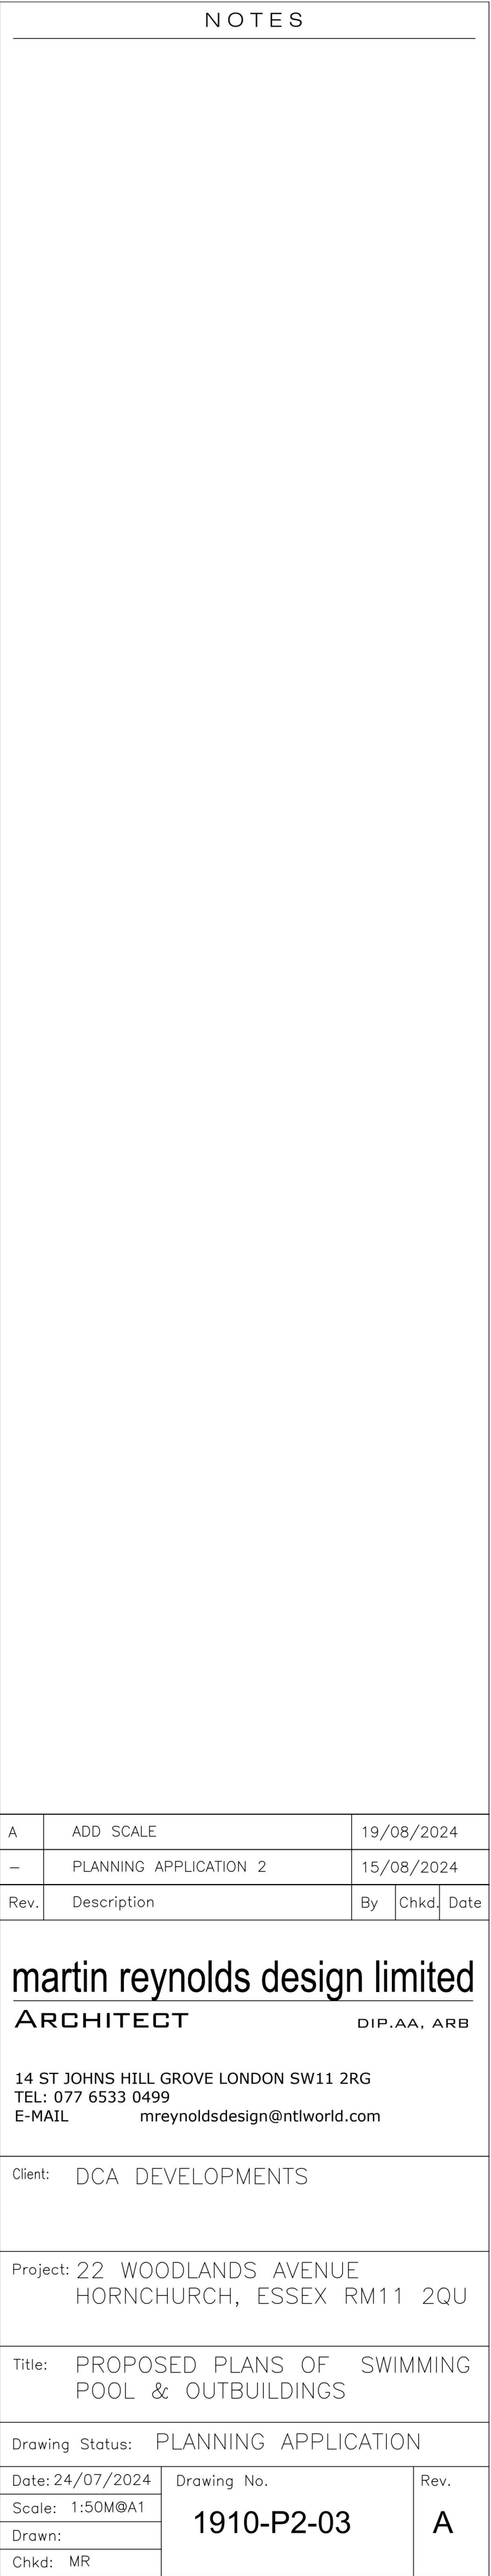

A	ADD SCALE	19/08/2024		
—	PLANNING APPLICATION 2	15/08/2024		
Rev.	Description	By	Chkd.	Date

martin reynolds design limited
ARCHITECT DIP.AA, ARB

14 ST JOHNS HILL GROVE LONDON SW11 2RG
 TEL: 077 6533 0499
 E-MAIL mreynoldsdesign@ntlworld.com

Client: DCA DEVELOPMENTS

Project: 22 WOODLANDS AVENUE
HORNCHURCH, ESSEX RM11 2QU

Title: PROPOSED PLANS OF SWIMMING POOL & OUTBUILDINGS

Drawing Status: PLANNING APPLICATION

Date: 24/07/2024	Drawing No.	Rev.
Scale: 1:50M@A1	1910-P2-03	A
Drawn:		
Chkd: MR		