


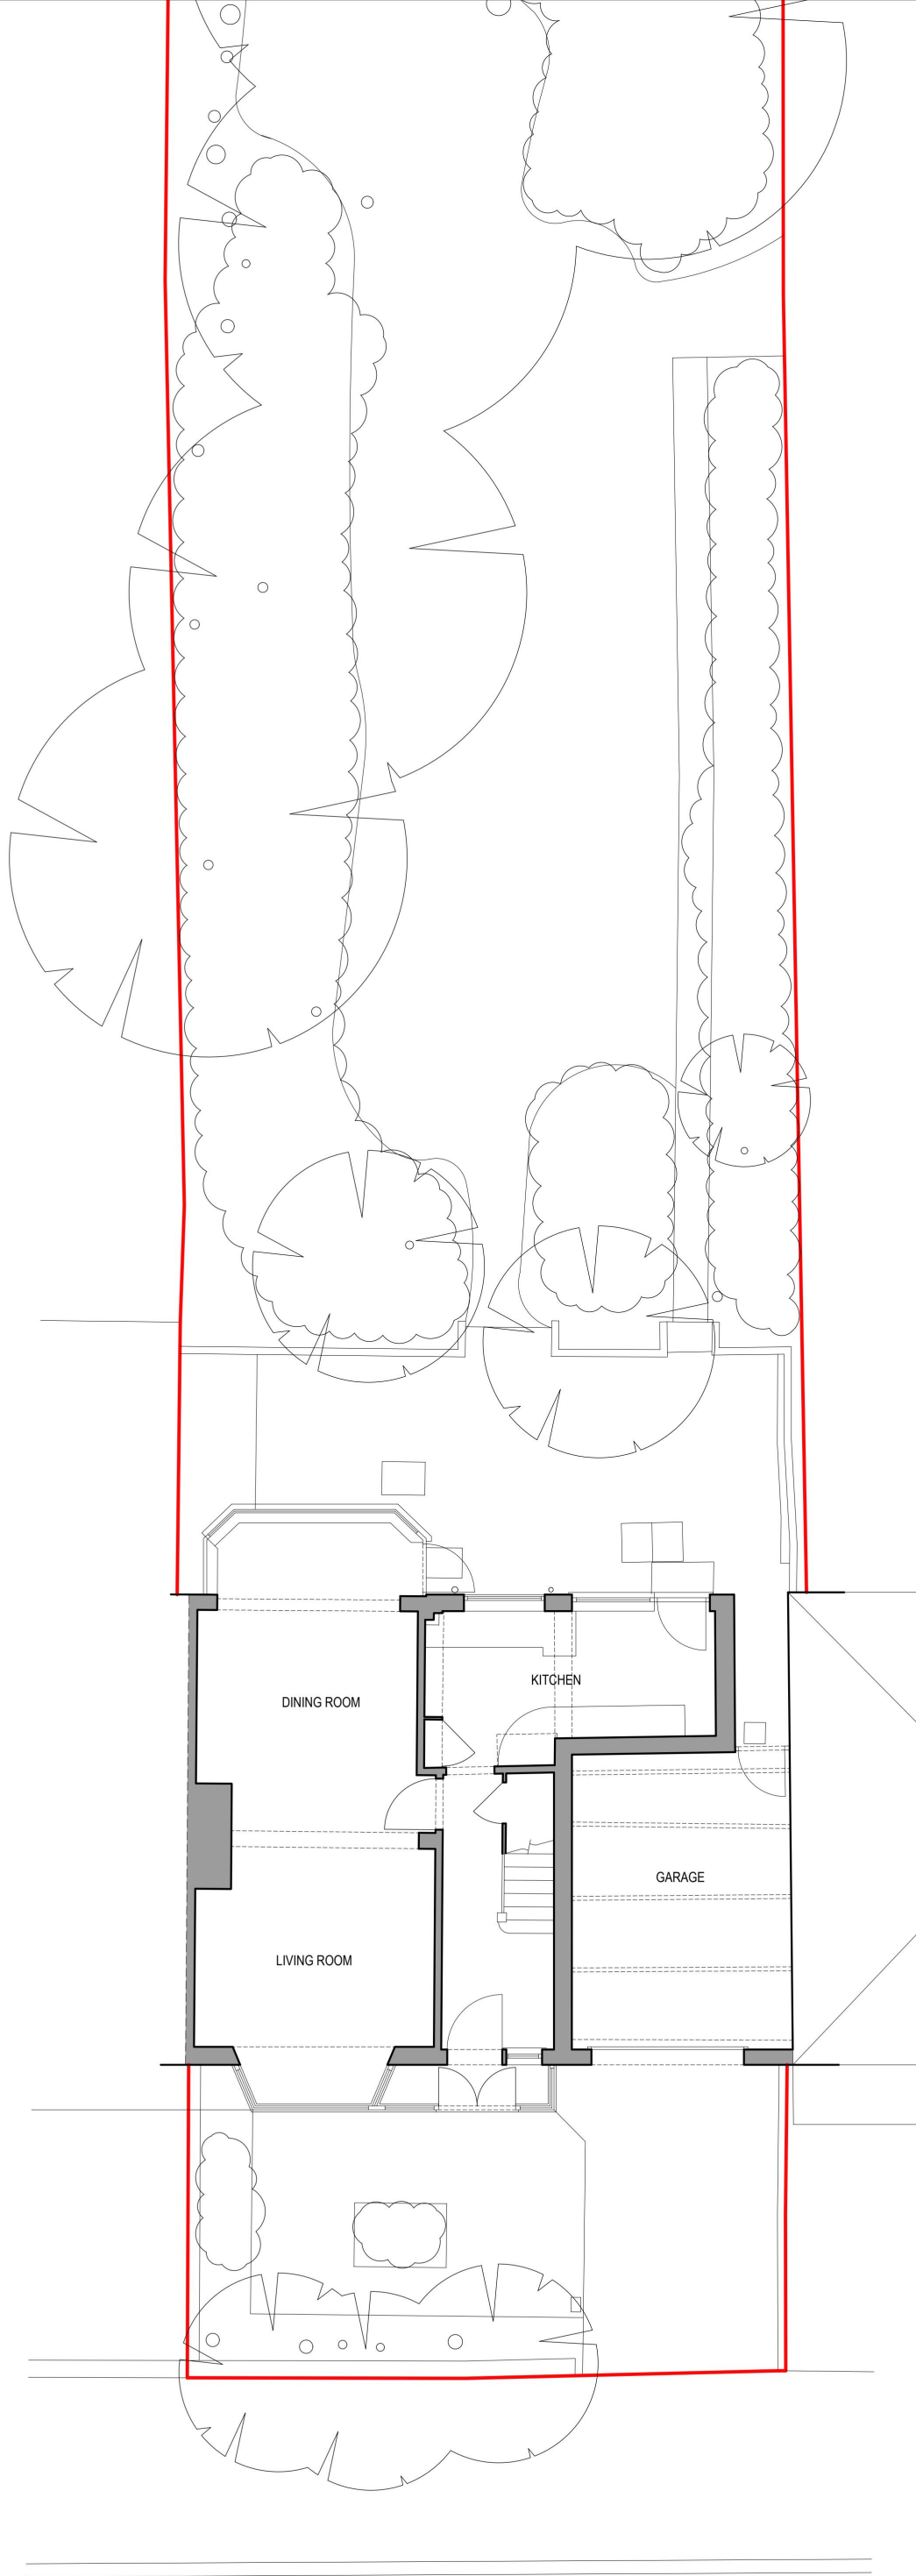

GROUND FLOOR PLAN

**ANDREW DAVISON
ARCHITECTS**

150 Hutton Road, Shenfield,
Essex CM15 8NL
Tel: 01277 221334 Fax: 01277 221358
Email: info@andrewdavison.co.uk
Website: www.andrewdavisonarchitects.co.uk

Project:

**35 WOODSTOCK
ROAD
HAROLD WOOD**

Drawing Title:


**EXISTING GROUND
FLOOR PLAN**

This drawing is the property of Andrew Davison Architects.
Copyright is reserved by the company and the drawing is
issued on the condition that it is not copied, reproduced,
retained or disclosed to any unauthorised person, either wholly
or in part without consent in writing. Figured dimensions only
are to be taken from this drawing. All dimensions to be checked
on site before any work is put in hand. If in doubt please ask.


Andrew Davison Architects is a trading name of
Andrew Davison Architects Limited.
Registered in England & Wales, No. 8984194. Registered Office:
Lynwood, Chestnut Walk, Little Baddow, Chelmsford, Essex CM3 4SP

Scale:	Drawn:	Date:
1:100@A3	DW	15/07/24

Job No:	Drawing No:	Revision:
1862	01	

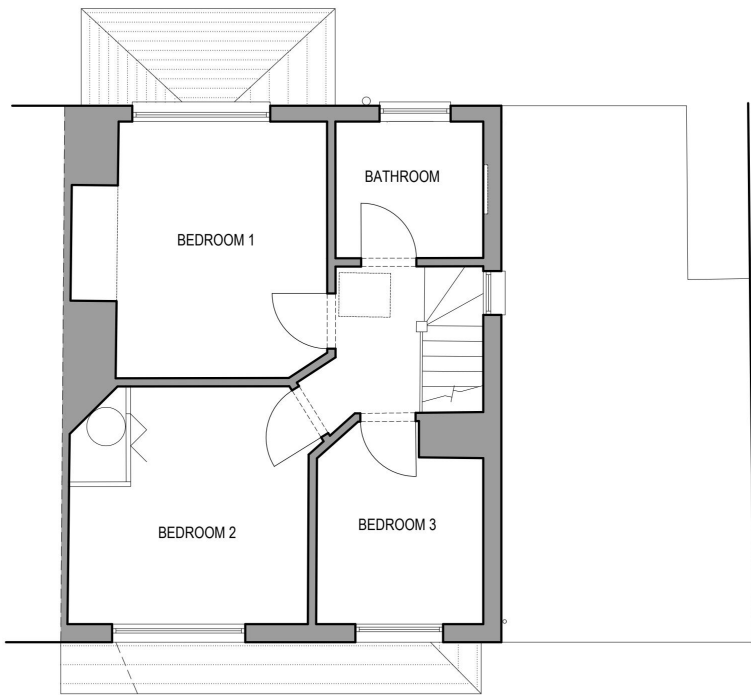

FIRST FLOOR PLAN

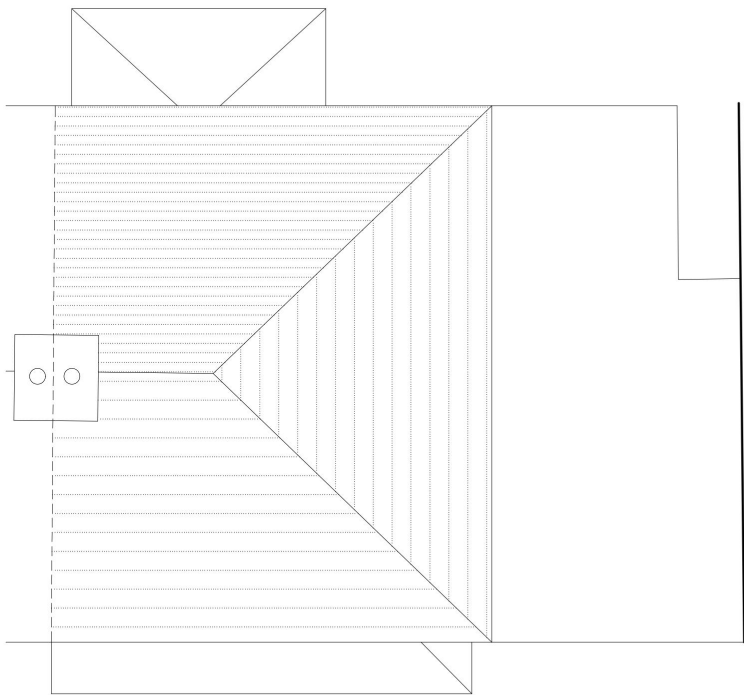

ROOF PLAN

**ANDREW DAVISON
ARCHITECTS**

150 Hutton Road, Shenfield,
Essex CM15 8NL
Tel: 01277 221334 Fax: 01277 221358
Email: info@andrewdavison.co.uk
Website: www.andrewdavisonarchitects.co.uk

Project:

**35 WOODSTOCK
ROAD
HAROLD WOOD**

Drawing Title:

**EXISTING FIRST FLOOR
AND ROOF PLANS**

This drawing is the property of Andrew Davison Architects.
Copyright is reserved by the company and the drawing is
issued on the condition that it is not copied, reproduced,
retained or disclosed to any unauthorised person, either wholly
or in part without consent in writing. Figured dimensions only
are to be taken from this drawing. All dimensions to be checked
on site before any work is put in hand. If in doubt please ask.


Andrew Davison Architects is a trading name of
Andrew Davison Architects Limited.
Registered in England & Wales, No. 8984194, Registered Office:
Lynwood, Chestnut Walk, Little Baddow, Chelmsford, Essex CM3 4SP

Scale:	Drawn:	Date:
1:100@A3	DW	15/07/24

Job No:	Drawing No:	Revision:
1862	02	



FRONT ELEVATION

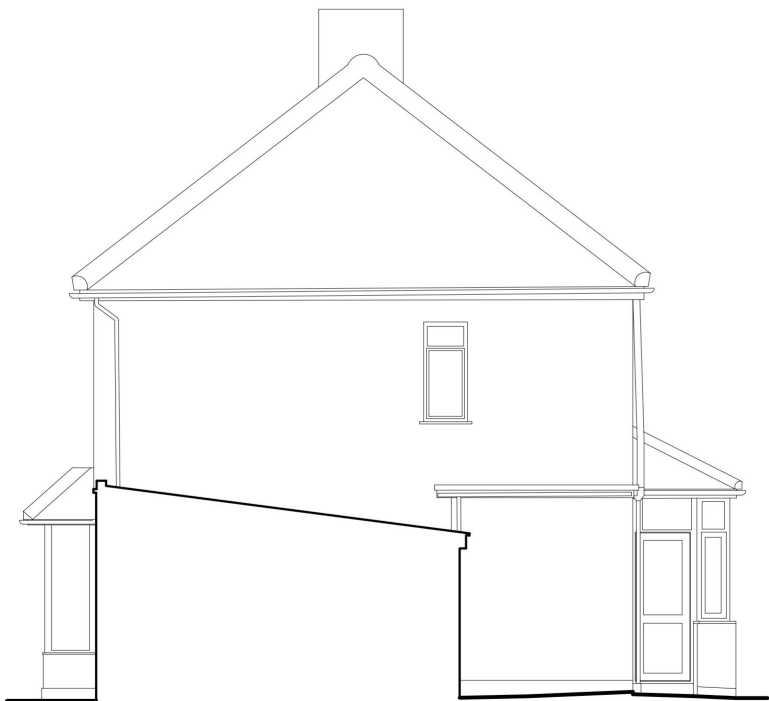

SIDE ELEVATION



37 WOODSTOCK RD

35 WOODSTOCK RD

33 WOODSTOCK RD

REAR ELEVATION

ANDREW DAVISON
ARCHITECTS

150 Hutton Road, Shenfield,
Essex CM15 8NL
Tel: 01277 221334 Fax: 01277 221358
Email: info@andrewdavison.co.uk
Website: www.andrewdavisonarchitects.co.uk

Project:

35 WOODSTOCK
ROAD
HAROLD WOOD

Drawing Title:

EXISTING
ELEVATIONS

This drawing is the property of Andrew Davison Architects.
Copyright is reserved by the company and the drawing is
issued on the condition that it is not copied, reproduced,
retained or disclosed to any unauthorised person, either wholly
or in part without consent in writing. Figured dimensions only
are to be taken from this drawing. All dimensions to be checked
on site before any work is put in hand. If in doubt please ask.

Andrew Davison Architects is a trading name of
Andrew Davison Architects Limited.
Registered in England & Wales, No. 8984194, Registered Office:
Lynwood, Chestnut Walk, Little Baddow, Chelmsford, Essex CM3 4SP

Scale:

1:100@A3

Drawn:

DW

Date:

15/07/24



Job No:

1862


Drawing No:

03


Revision:

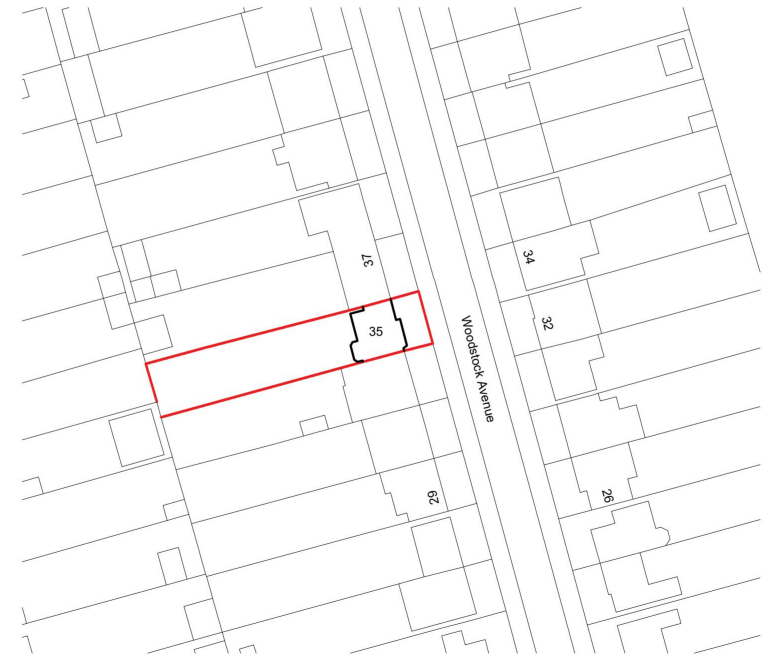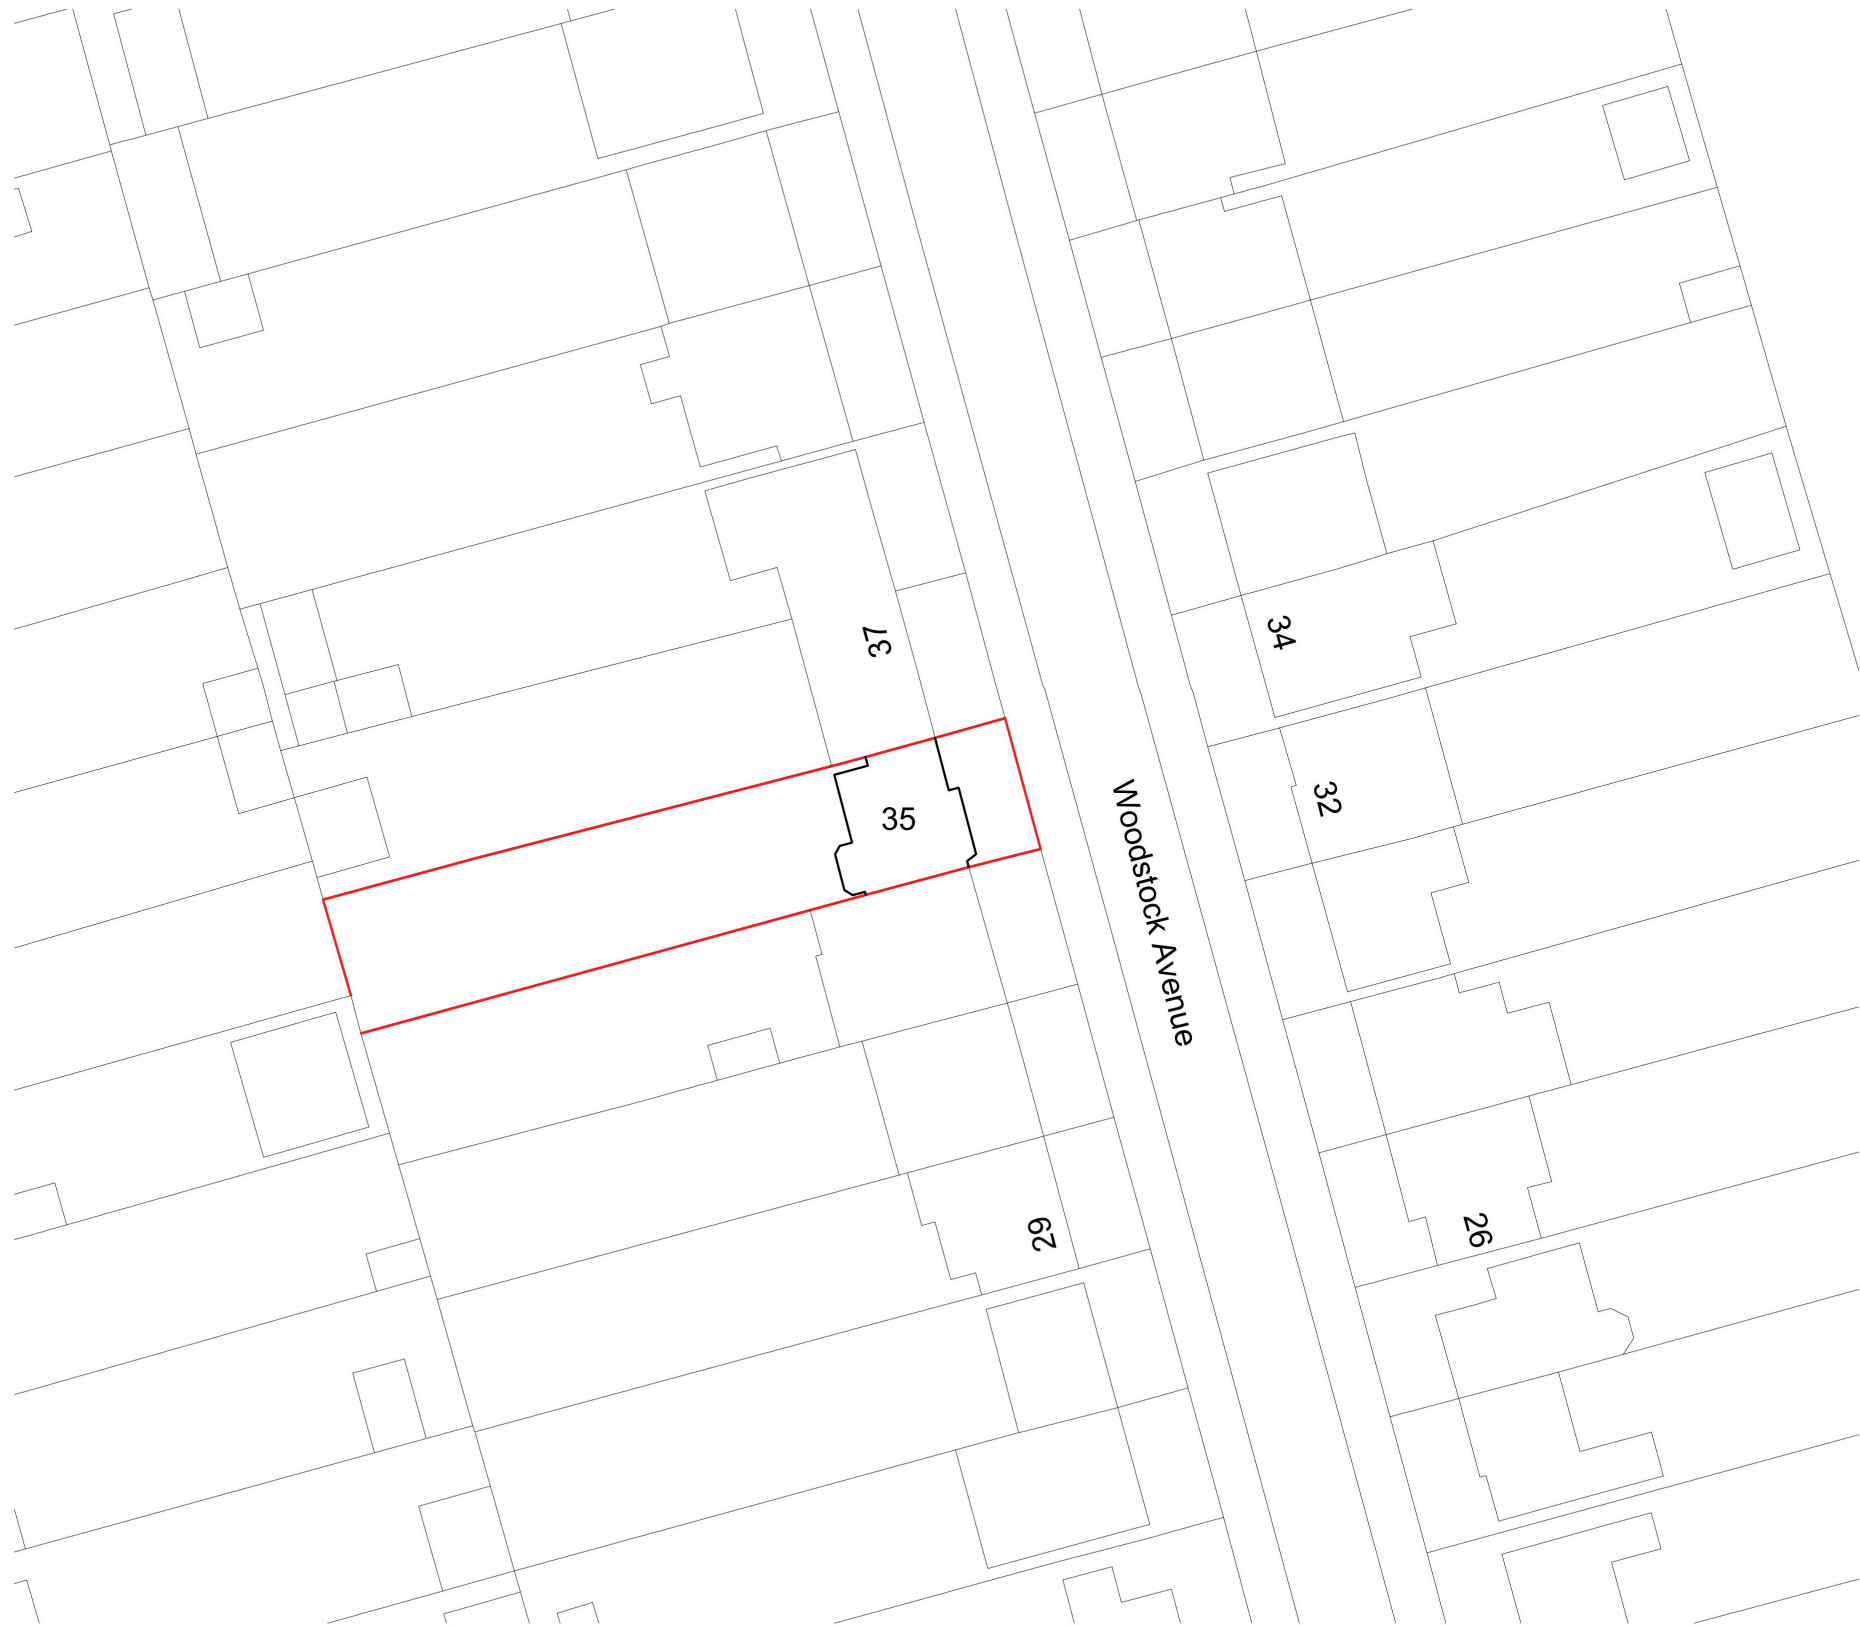

LOCATION PLAN 1:1250

 

BLOCK PLAN 1:500

 

ANDREW DAVISON ARCHITECTS

150 Hutton Road, Shenfield,
Essex CM15 8NL
Tel: 01277 221334 Fax: 01277 221358
Email: info@andrewdavison.co.uk
Website: www.andrewdavisonarchitects.co.uk

Project:

35 WOODSTOCK
ROAD
HAROLD WOOD

Drawing Title:


EXISTING
LOCATION AND
BLOCK PLAN

This drawing is the property of Andrew Davison Architects.
Copyright is reserved by the company and the drawing is
issued on the condition that it is not copied, reproduced,
retained or disclosed to any unauthorised person, either wholly
or in part without consent in writing. Figured dimensions only
are to be taken from this drawing. All dimensions to be checked
on site before any work is put in hand. If in doubt please ask.

Andrew Davison Architects is a trading name of
Andrew Davison Architects Limited.
Registered in England & Wales, No. 8984194, Registered Office:
Lynwood, Chestnut Walk, Little Baddow, Chelmsford, Essex CM3 4SP

Scale:	Drawn:	Date:
1:1250@A3	DW	15/07/24

Job No:	Drawing No:	Revision:
1862	04	

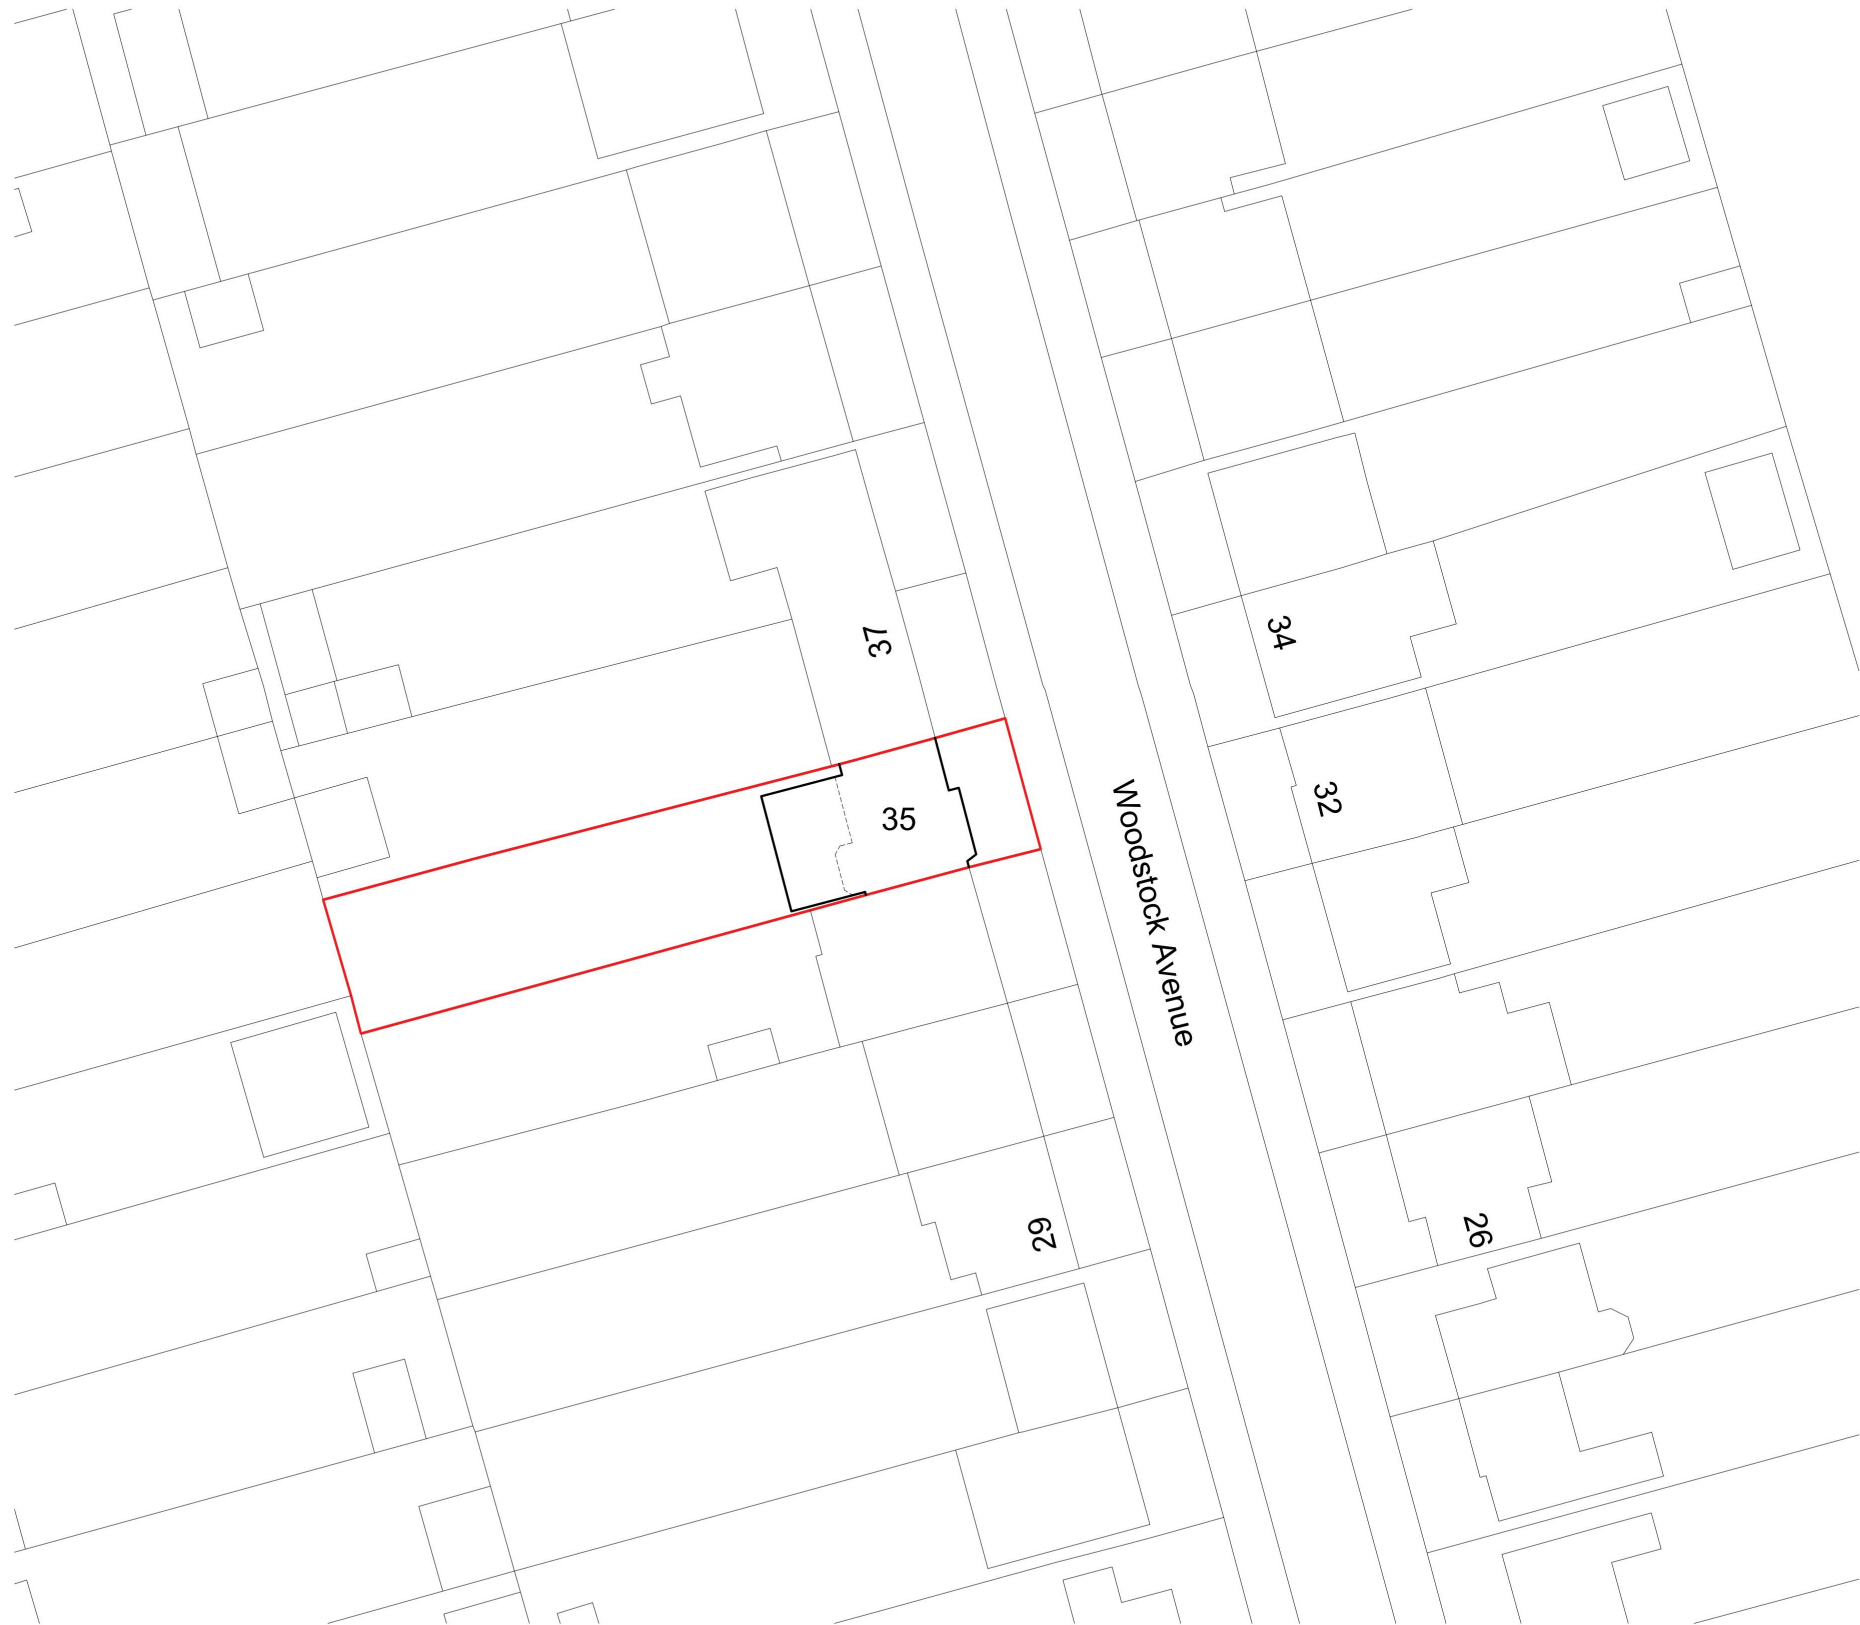

LOCATION PLAN 1:1250

0.0m 10.0m 20.0m 30.0m 40.0m 50.0m



BLOCK PLAN 1:500

0.0m 5.0m 10.0m 15.0m 20.0m 25.0m



ANDREW DAVISON ARCHITECTS

150 Hutton Road, Shenfield,
Essex CM15 8NL
Tel: 01277 221334 Fax: 01277 221358
Email: info@andrewdavison.co.uk
Website: www.andrewdavisonarchitects.co.uk

Project:

35 WOODSTOCK
ROAD
HAROLD WOOD

Drawing Title:

PROPOSED
LOCATION AND
BLOCK PLAN

This drawing is the property of Andrew Davison Architects.
Copyright is reserved by the company and the drawing is
issued on the condition that it is not copied, reproduced,
retained or disclosed to any unauthorised person, either wholly
or in part without consent in writing. Figured dimensions only
are to be taken from this drawing. All dimensions to be checked
on site before any work is put in hand. If in doubt please ask.

Andrew Davison Architects is a trading name of
Andrew Davison Architects Limited.
Registered in England & Wales, No. 8984194, Registered Office:
Lynwood, Chestnut Walk, Little Baddow, Chelmsford, Essex CM3 4SP

Scale:	Drawn:	Date:
1:1250@A3	DW	25/10/24

Job No:	Drawing No:	Revision:
1862	PL04	

Job No: 1862

Drawing No: PLO1

Revision: A

Scale: 1:100@A3

DW

Date: 25/10/24

This drawing is the property of Andrew Davison Architects. Copyright is reserved by the company and the drawing is issued on the condition that it is not copied, reproduced, related or disclosed to any unauthorised person, either wholly or in part without consent in writing. Figured dimensions only are to be taken from this drawing. All dimensions to be checked on site before any work is put in hand. If in doubt please ask.

Andrew Davison Architects is a trading name of Andrew Davison Architects Limited. Registered in England & Wales. No. 8964194. Registered Office: Lynwood, Chestnut Walk, Little Baddow, Chesham, Essex CM3 4SP

PROPOSED PLANS

35 WOODSTOCK ROAD
HAROLD WOOD


150 Hutton Road, Shenfield,
Essex CM15 8NL
Tel: 01277 221334 Fax: 01277 221368
Email: info@andrewdavison.co.uk
Website: www.andrewdavisonarchitects.co.uk


ARCHITECTS

Rev A - Updates as requested by planner 12/12/24




GROUND FLOOR PLAN

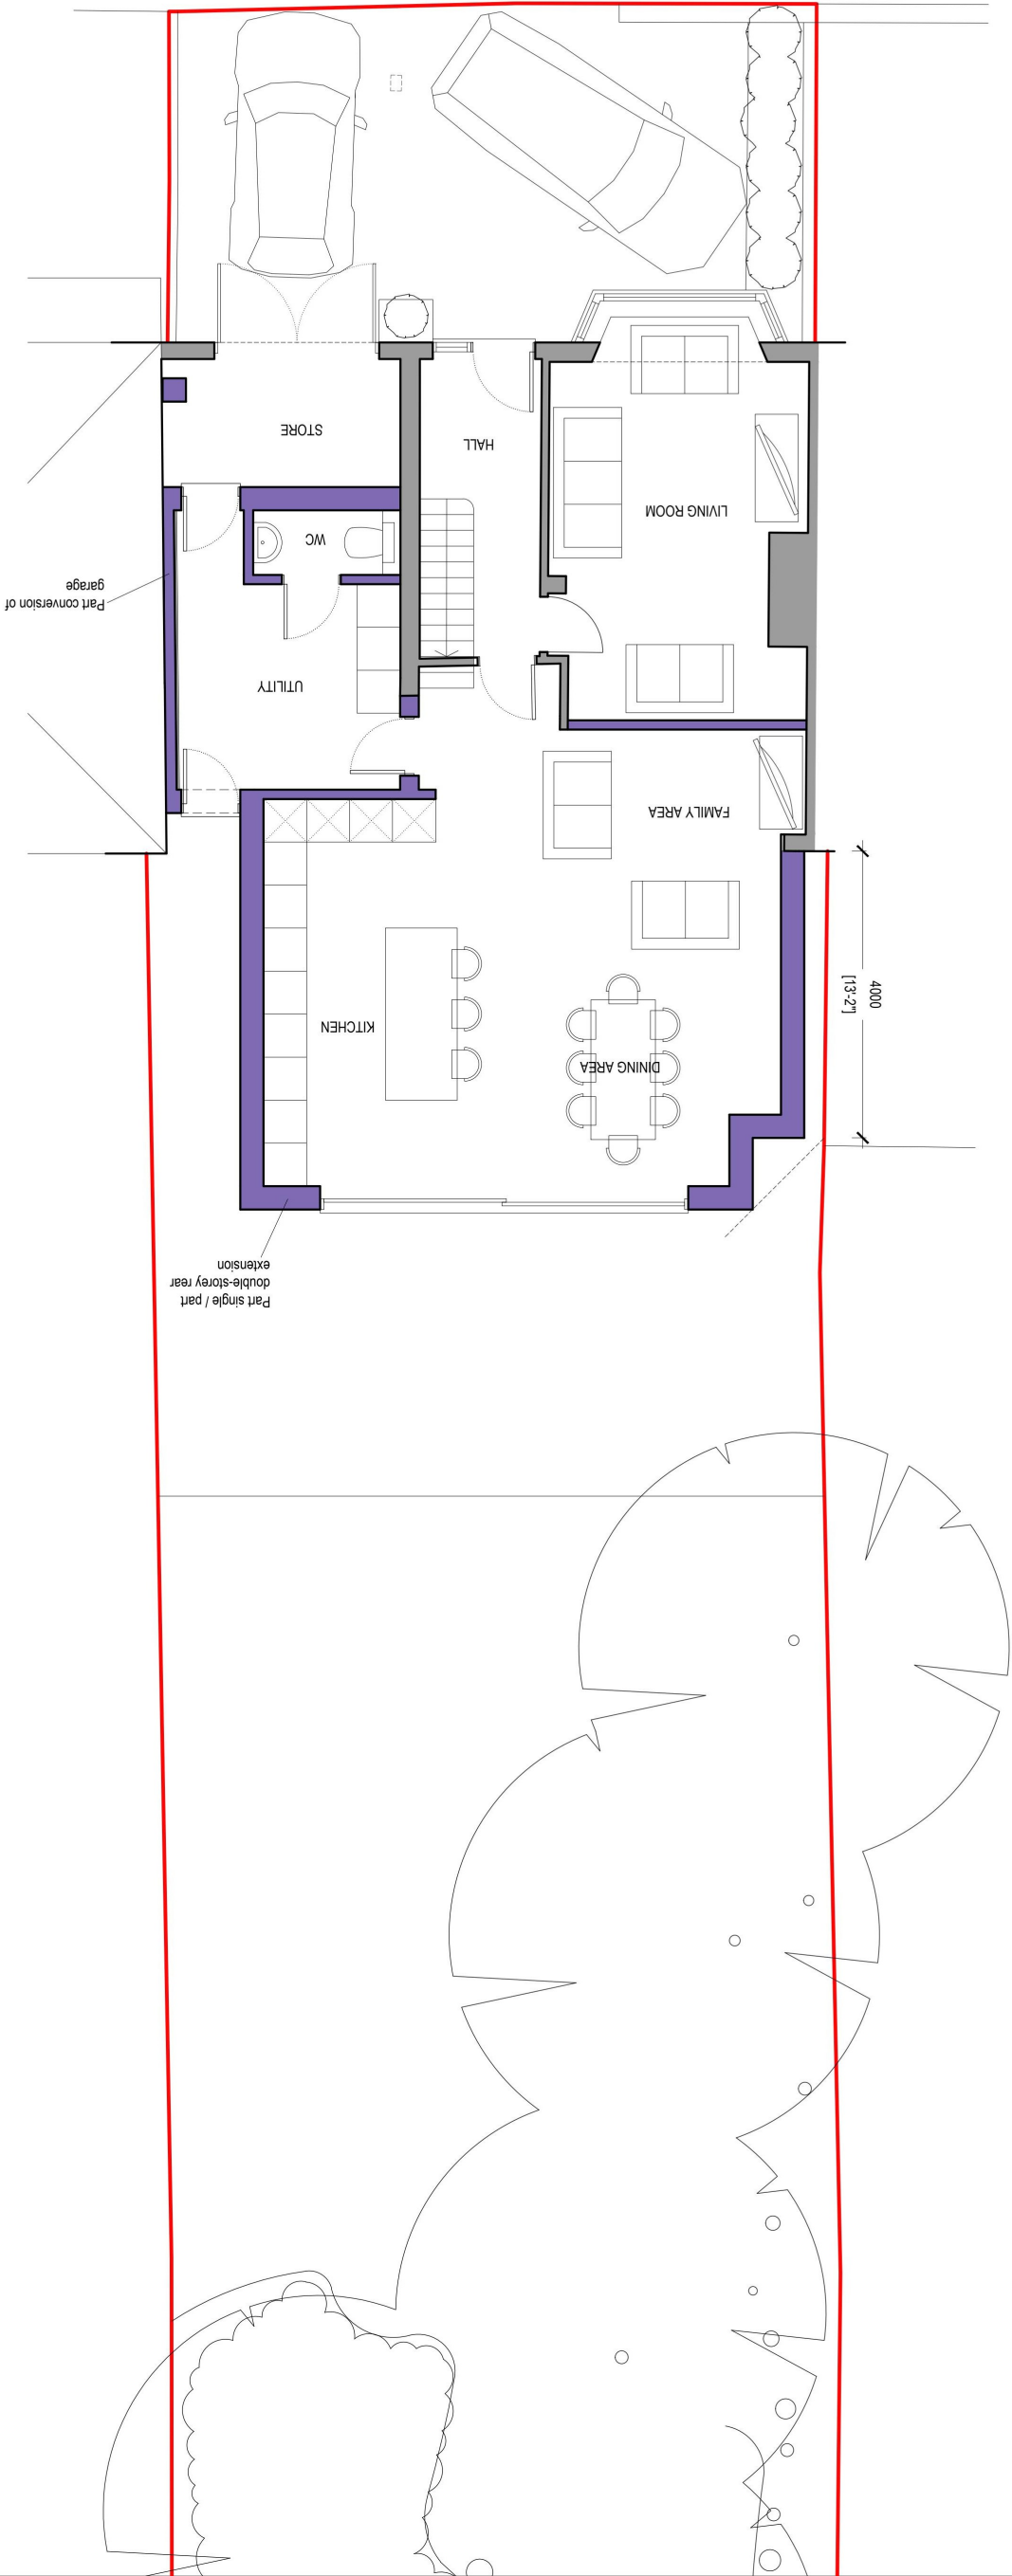

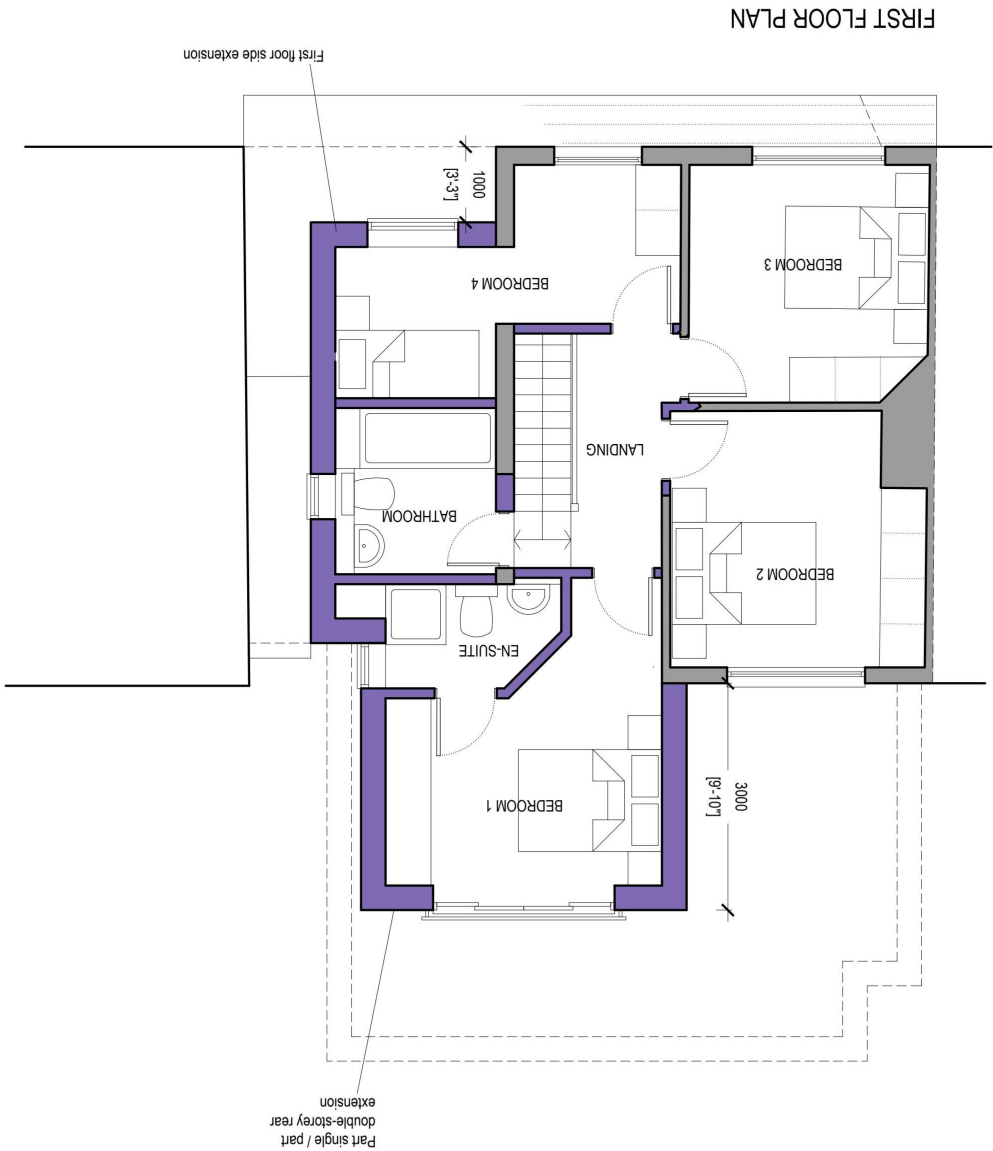

ROOF PLAN

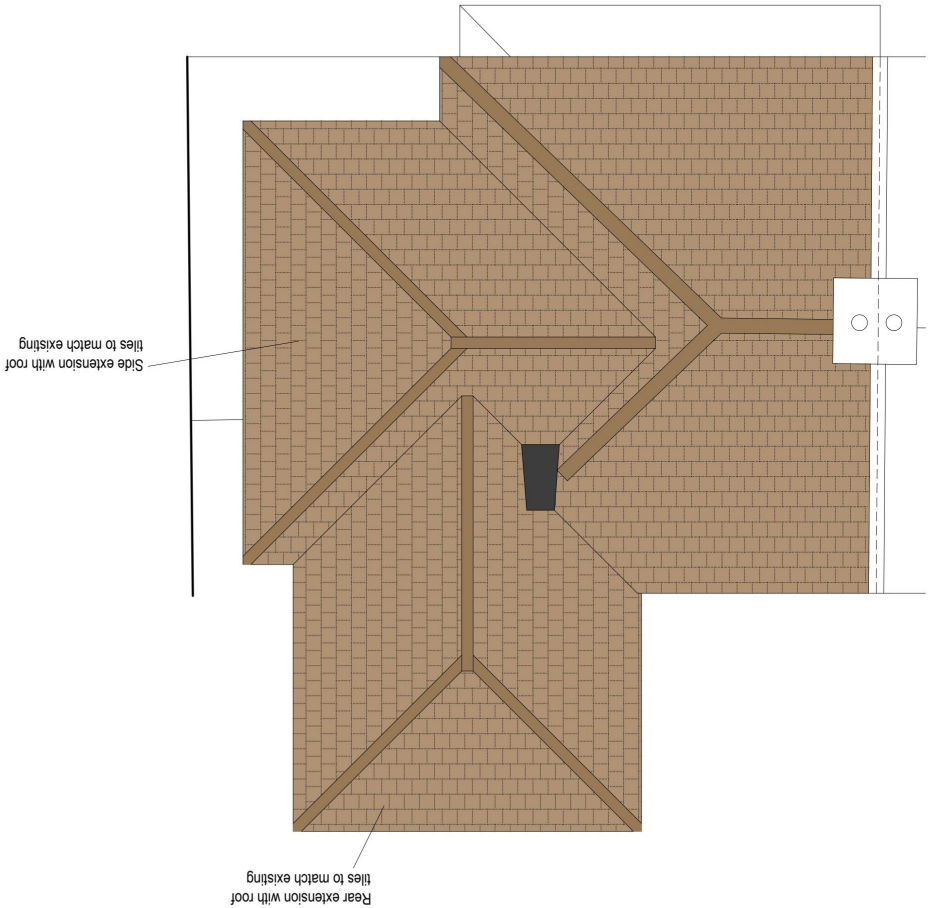

Rev A - Updates as requested by planner12/12/24

ANDREW DAVISONARCHITECTS

150 Hutton Road, Shenfield,
Essex CM15 8NL
Tel: 01277 221334 Fax: 01277 221358
Email: info@andrewdavison.co.uk
Website: www.andrewdavisonarchitects.co.uk

Project:35 WOODSTOCK ROAD
HAROLD WOOD

Drawing Title:PROPOSED PLANS

This drawing is the property of Andrew Davison Architects. Copyright is reserved by the company and the drawing is issued on the condition that it is not copied, reproduced, retained or disclosed to any unauthorised person, either wholly or in part without consent in writing. Figured dimensions only are to be taken from this drawing. All dimensions to be checked on site before any work is put in hand. If in doubt please ask.

Andrew Davison Architects is a trading name of Andrew Davison Architects Limited
Registered in England & Wales, No. 8864194. Registered Office: Lynwood, Chestnut Walk, Little Baddow, Chesham, Essex CM3 4SP

Scale:1:100@A3

Date:25/10/24

DW

Drawn By:DW


Job No:1862

Drawing No:PL02


Revision: A




FRONT ELEVATION

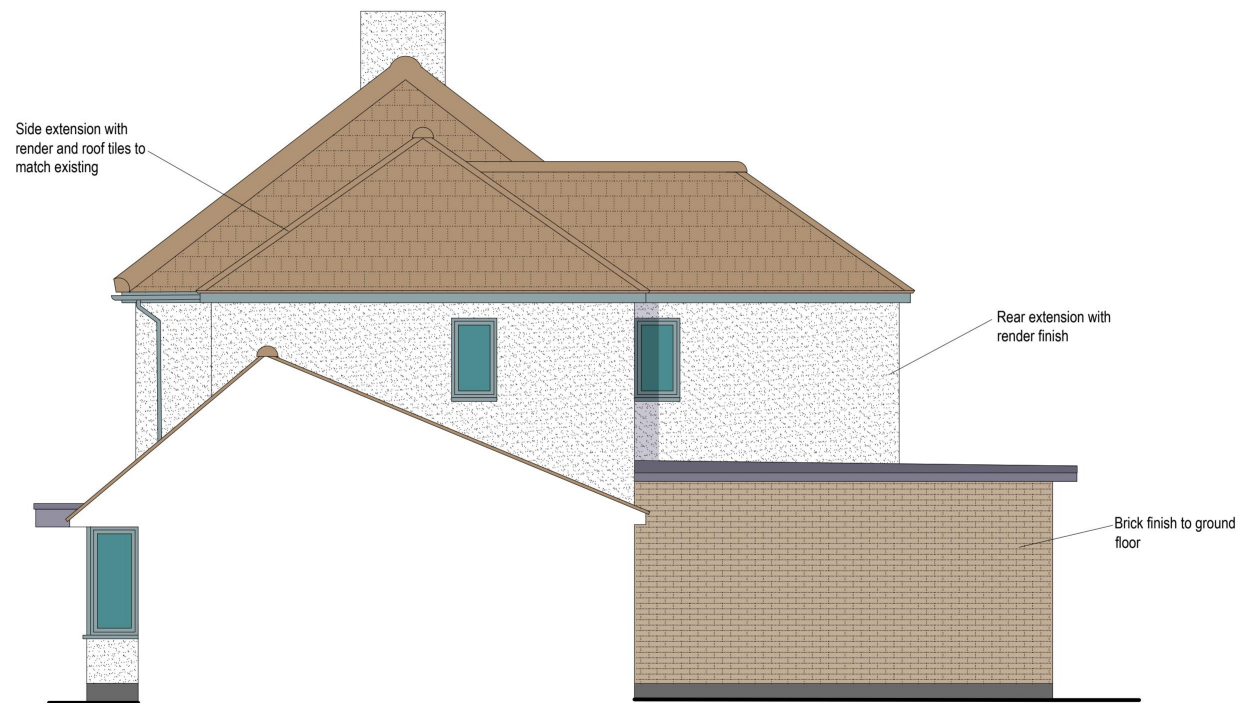

SIDE ELEVATION

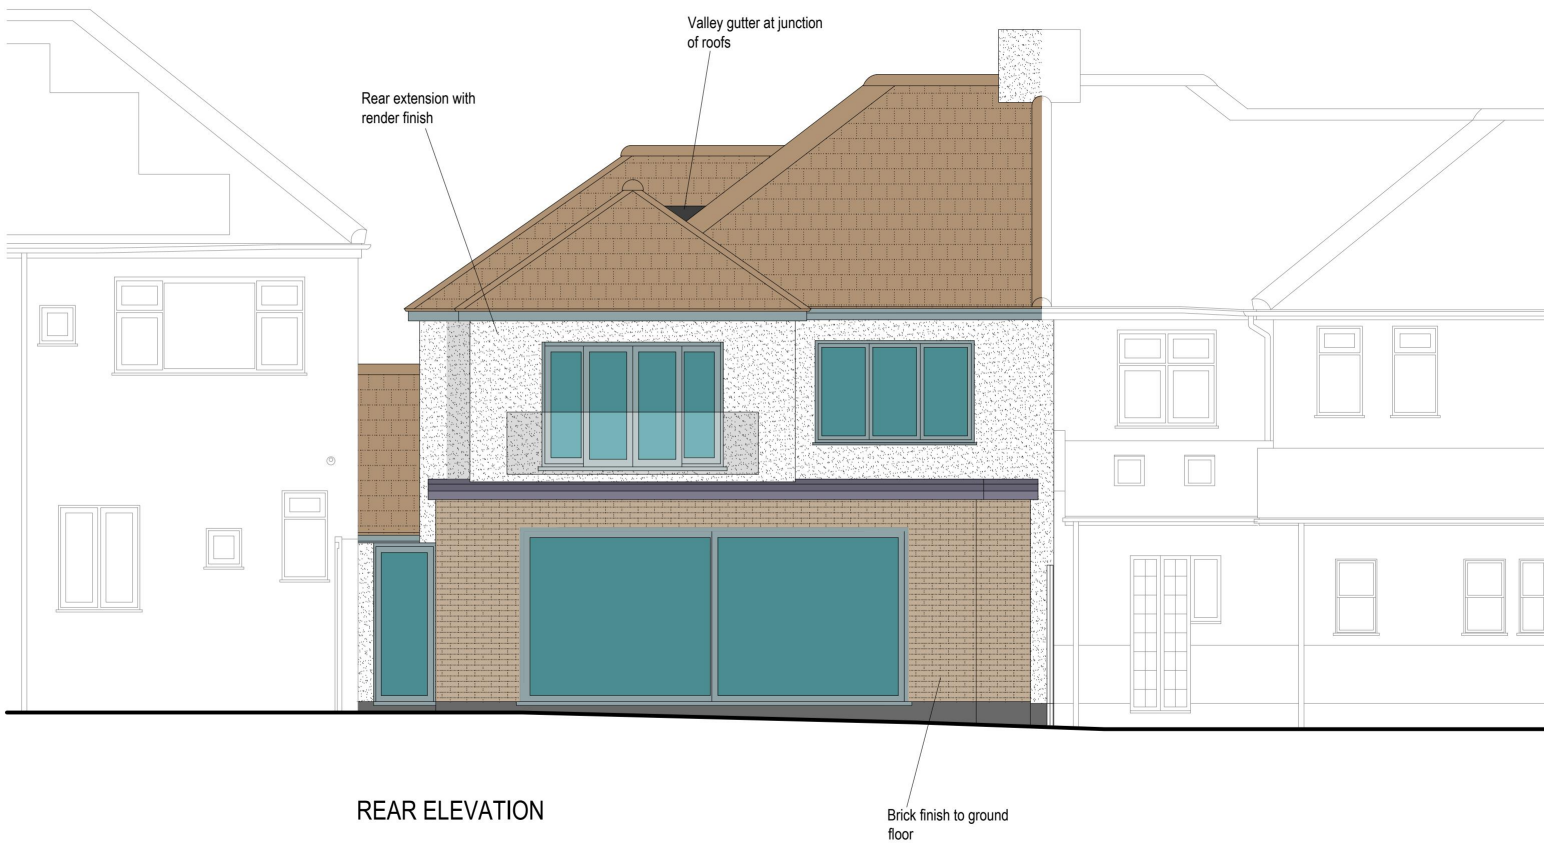

REAR ELEVATION

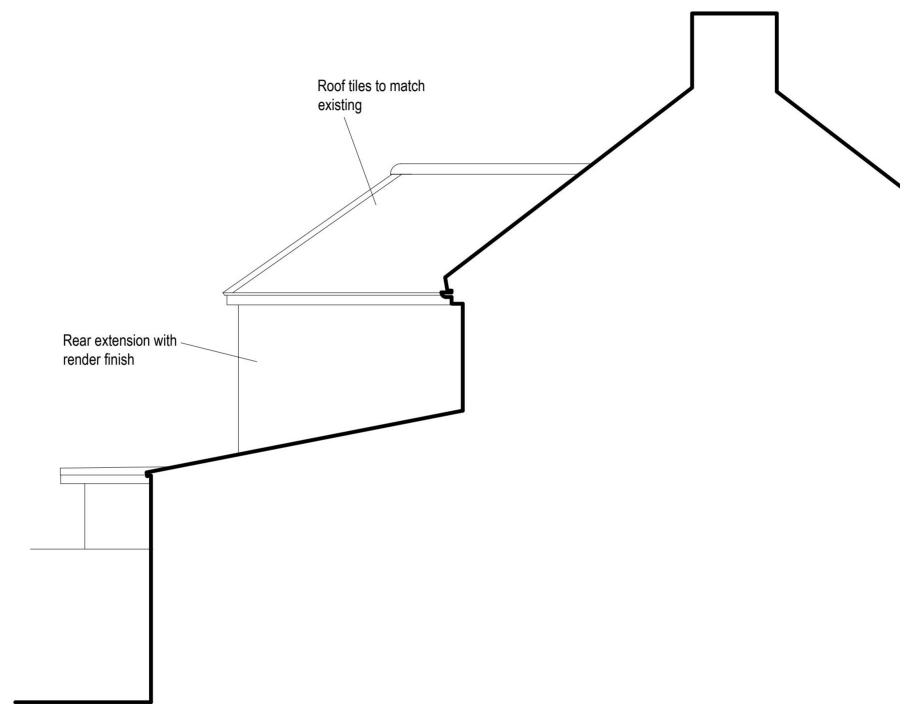

SIDE ELEVATION (FROM NEIGHBOUR AT 33)



Rev A - Updates as requested by planner 12/12/24

**ANDREW DAVISON
ARCHITECTS**

150 Hutton Road, Shenfield,
Essex CM15 8NL
Tel: 01277 221334 Fax: 01277 221358
Email: info@andrewdavidson.co.uk
Website: www.andrewdavidsonarchitects.co.uk

Project:

**35 WOODSTOCK
ROAD
HAROLD WOOD**

Drawing Title:

**PROPOSED
ELEVATIONS**

This drawing is the property of Andrew Davison Architects. Copyright is reserved by the company and the drawing is issued on the condition that it is not copied, reproduced, retained or disclosed to any unauthorised person, either wholly or in part without consent in writing. Figured dimensions only are to be taken from this drawing. All dimensions to be checked on site before any work is put in hand. If in doubt please ask.

Andrew Davison Architects is a trading name of Andrew Davison Architects Limited.
Registered in England & Wales, No. 8984194, Registered Office: Lynwood, Chestnut Walk, Little Baddow, Chelmsford, Essex CM3 4SP

Scale: 1:100@A3

Drawn: DW

Date: 25/10/24

Job No: 1862

Drawing No: PL03

Revision: A