




NOTES
IF IN DOUBT ASK. DO NOT SCALE DIRECTLY FROM DRAWING. DO NOT SCALE DIRECTLY FROM AUTOCAD FILE. ALL DIMENSIONS TO BE CLARIFIED ON SITE PRIOR TO INSTALLATION OF FABRICATION. PROPOSALS ARE SUBJECT TO ALL NECESSARY STATUTORY AND LANDLORDS CONSENTS. DO NOT KEEP SUPERSEDED DRAWINGS ON SITE.

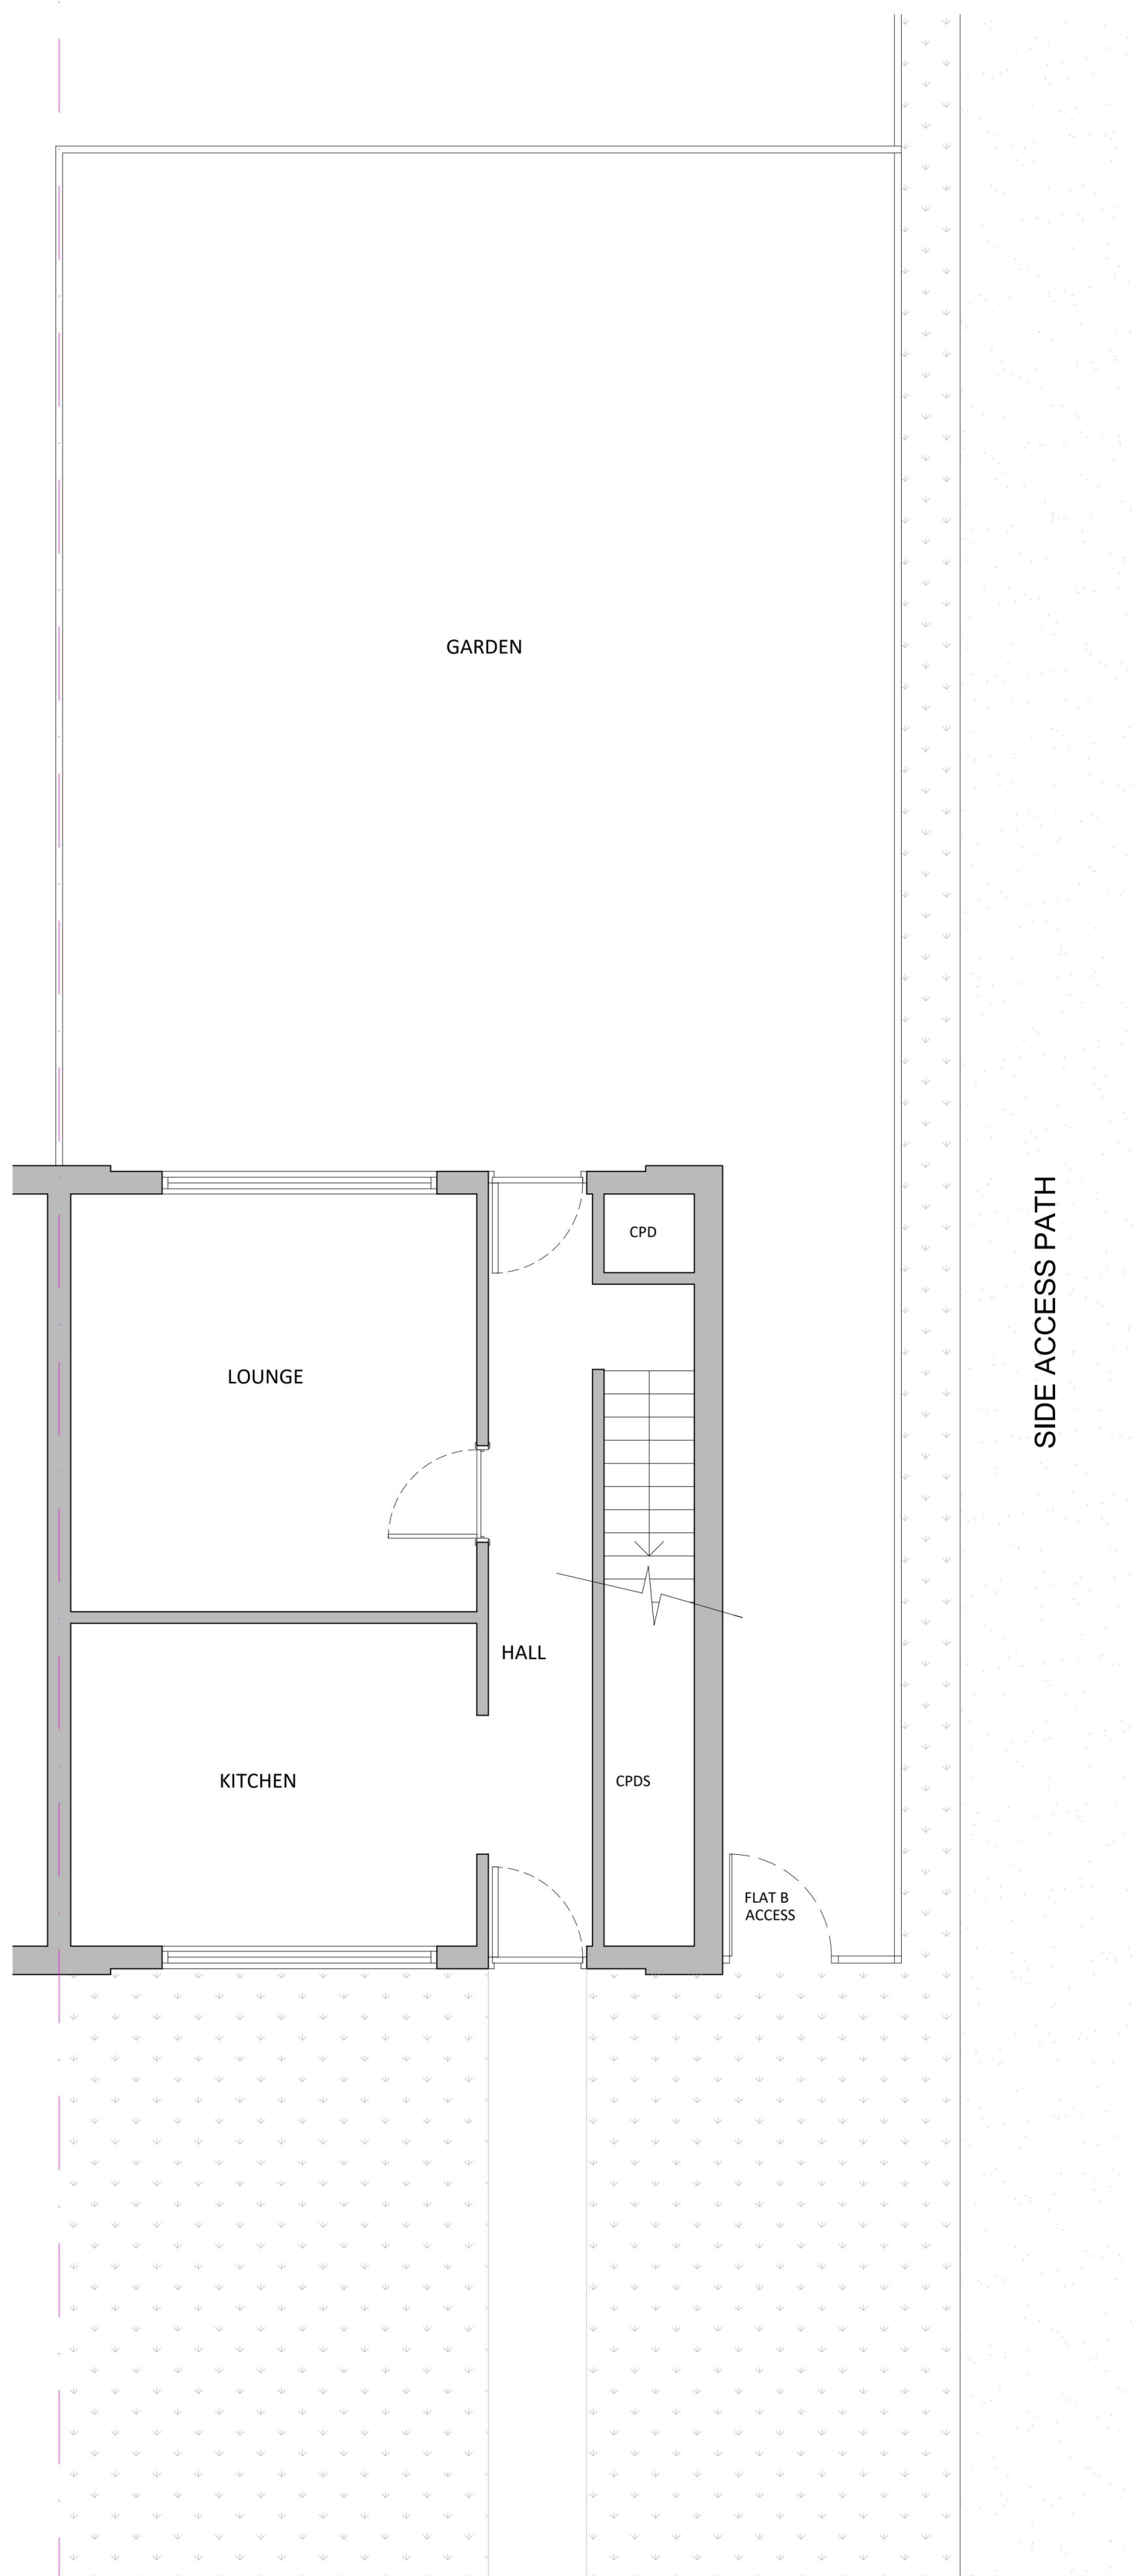

GROUND FLOOR PLAN

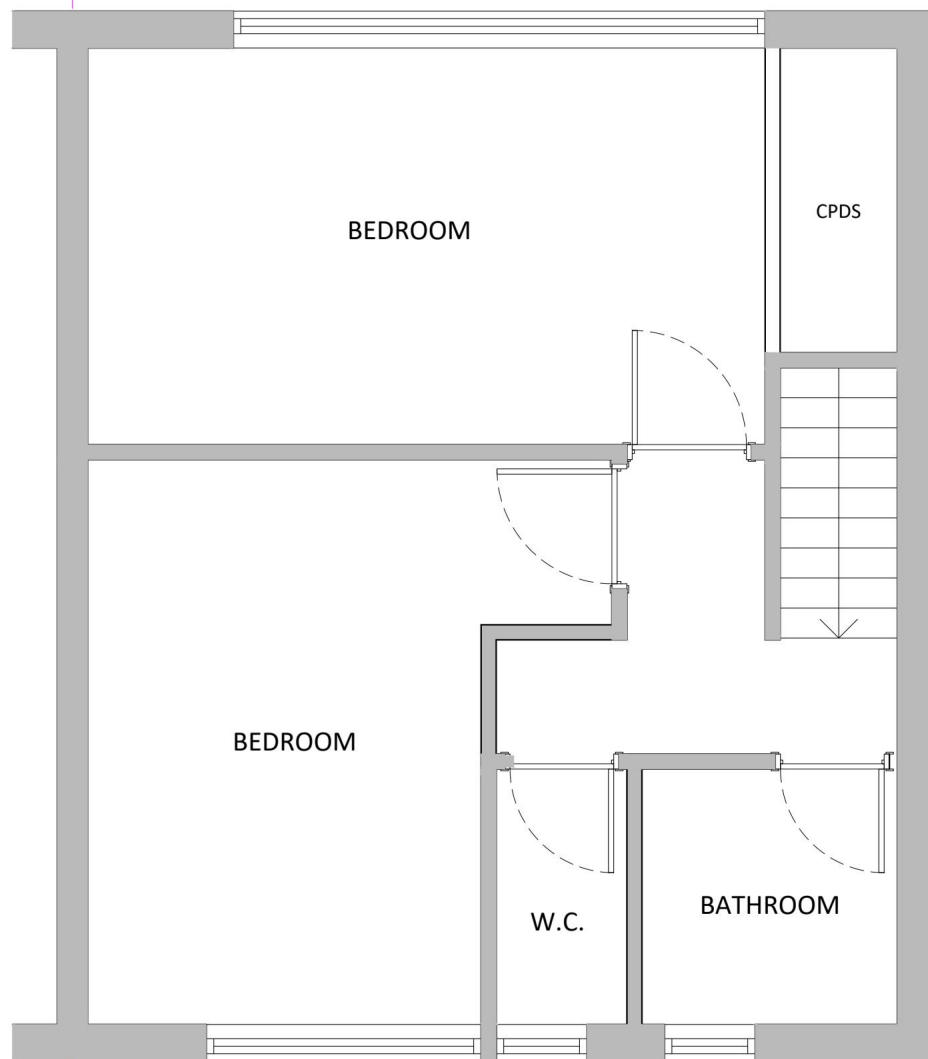



FIRST FLOOR PLAN

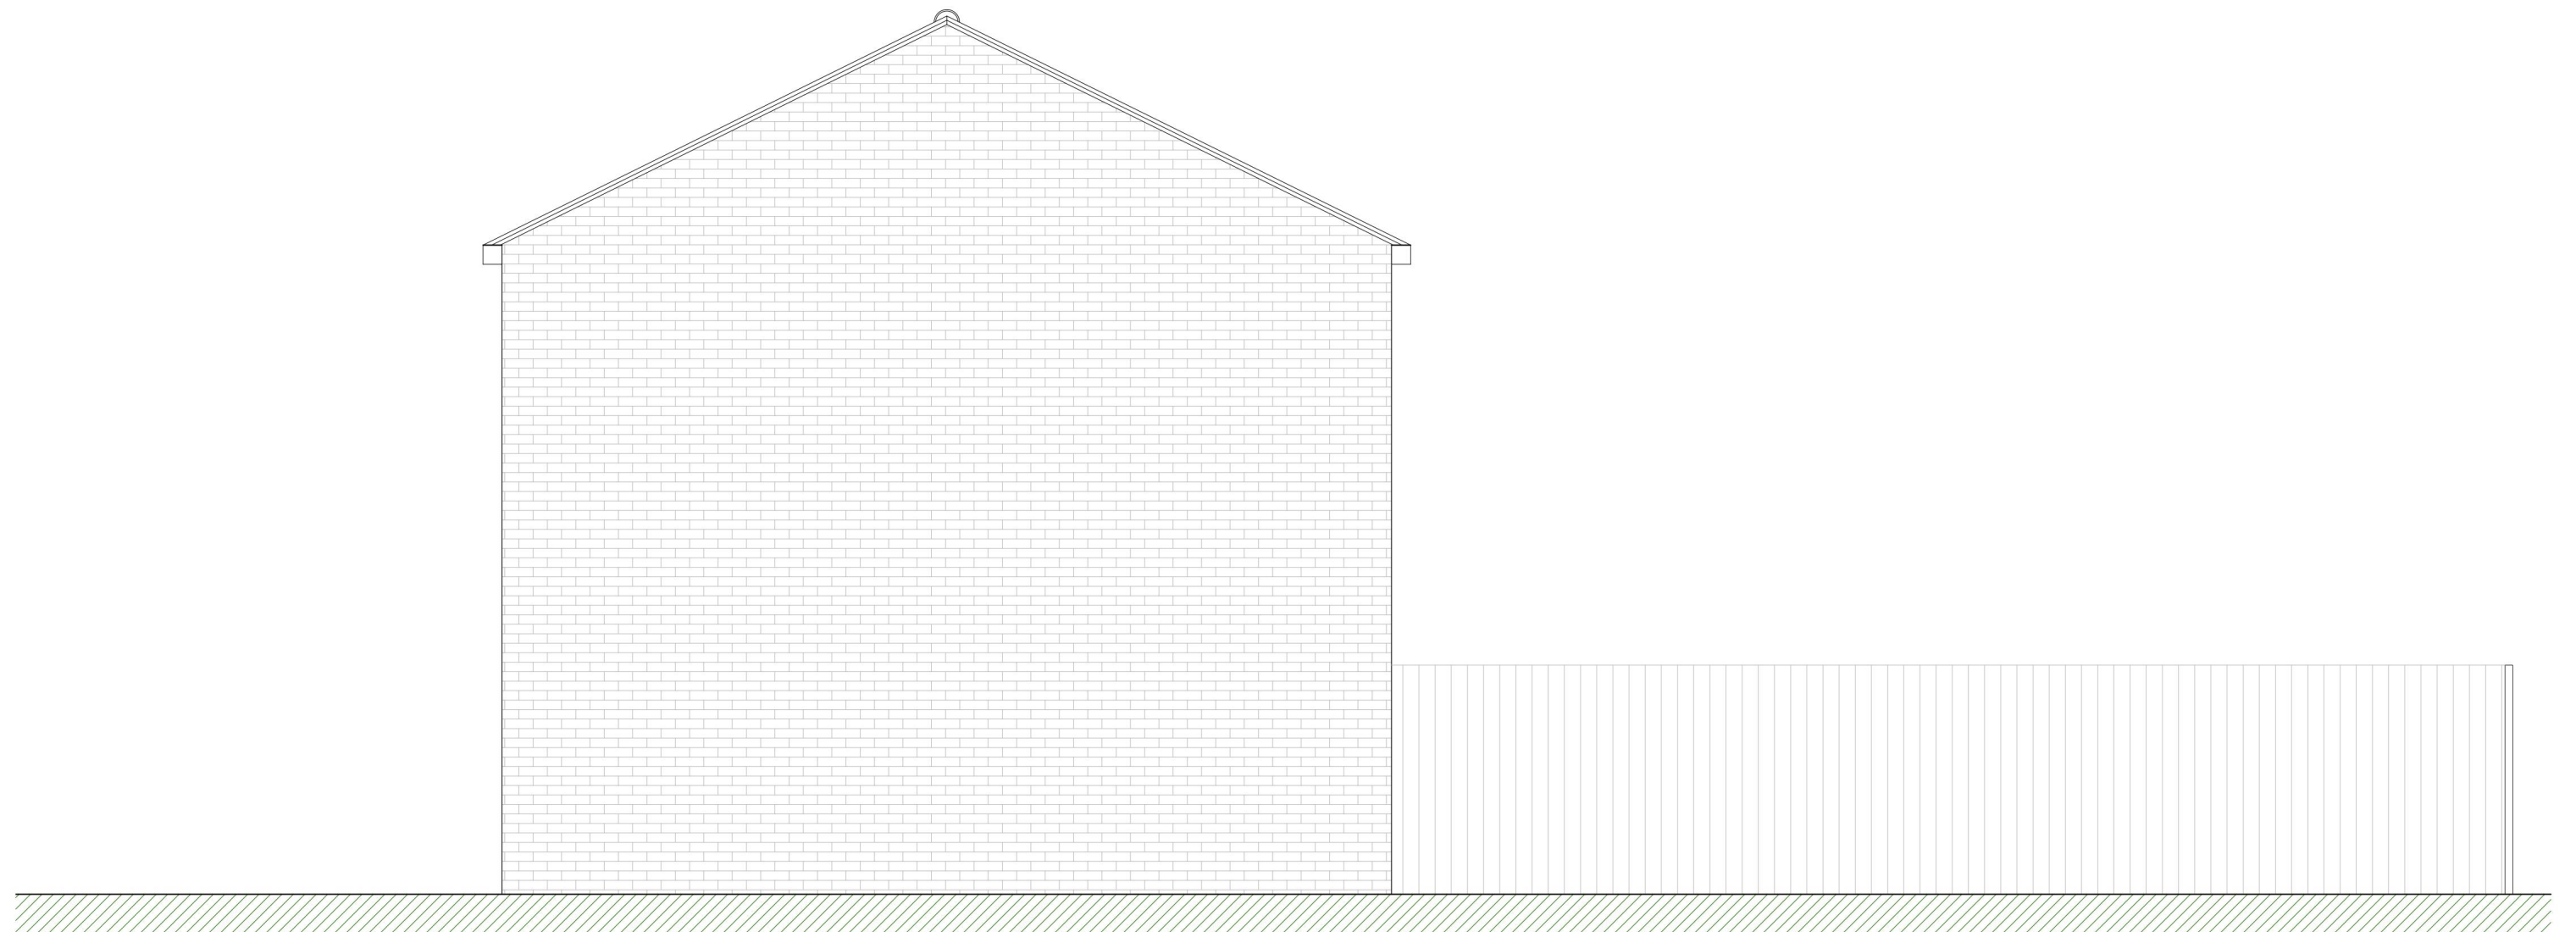

FRONT ELEVATION



REAR ELEVATION

 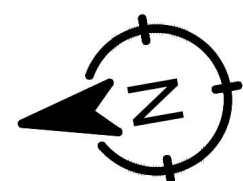

REV.	DESCRIPTION	DATE
001	Mr W Barnard	

PROJECT:
Flat Conversion
11 Yelverton Close, Harold Hill,
Romford, Essex, RM3 8HG
TITLE:
Existing Plans and Elevations

SCALE: 1:50 @ A1	DATE: Apr 24	DRAWN: MD	CHECKED: REV:
0039			001

COPYRIGHT IN ALL DOCUMENTS AND DRAWINGS SHALL REMAIN THE PROPERTY OF THE CLIENT UNLESS OTHERWISE AGREED IN WRITING BY THE CLIENT. COPYRIGHT IN ANY WORK EXECUTED FROM THESE DOCUMENTS AND DRAWINGS SHALL REMAIN THE PROPERTY OF THE CLIENT UNLESS OTHERWISE AGREED IN WRITING BY THE CLIENT.


NOTES
IN DUBAI A/E/C DO NOT SCALE DIRECTLY FROM DRAWING. DO NOT SCALE DIRECTLY FROM AUTOCAD FILE. ALL DIMENSIONS TO BE CLARIFIED ON SITE PRIOR TO INSTALLATION OF FABRICATION. PROPOSALS ARE SUBJECT TO ALL NECESSARY STATUTORY AND LANDLORDS CONSENTS. DO NOT KEEP SUPERSEDED DRAWINGS ON SITE.



FRONT ELEVATION



REAR ELEVATION

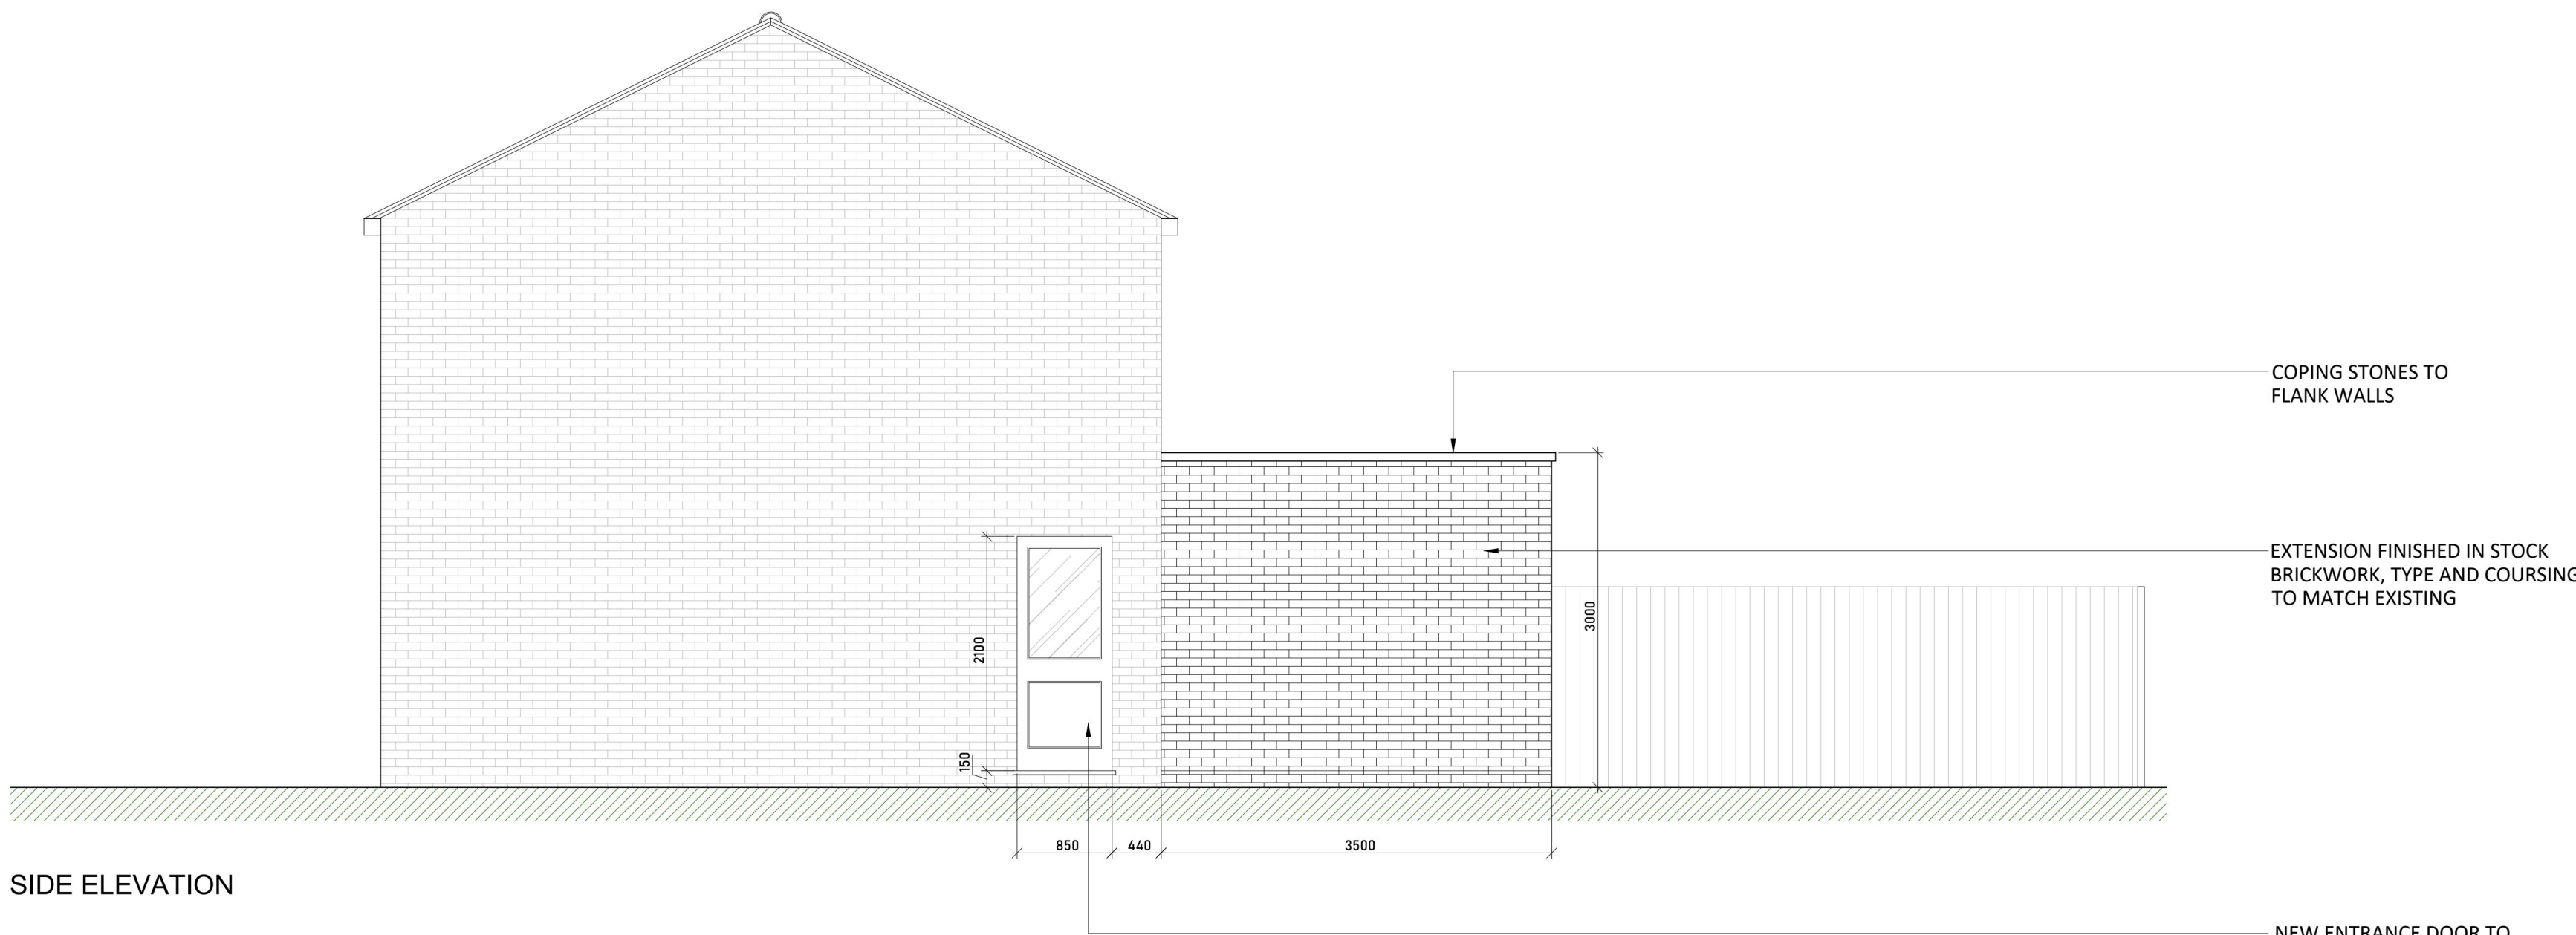


SIDE ELEVATION


REV.	DESCRIPTION	DATE
CLIENT:	Mr W Barnard	

PROJECT:
Flat Conversion
11 Yelverton Close, Harold Hill,
Romford, Essex, RM3 8HG
TITLE:
Proposed Elevations

SCALE:	DATE:	DRAWN:	CHECKED:
1:50 @ A1	Apr 24	MD	
JOB NO:	DWG NO:	REV:	
0039	021	-	

COPYRIGHT IN ALL DOCUMENTS AND DRAWINGS SHALL REMAIN THE PROPERTY OF THE CLIENT UNLESS OTHERWISE AGREED IN WRITING BY THE CLIENT. COPYRIGHT IN ANY WORK EXECUTED FROM THESE DOCUMENTS AND DRAWINGS SHALL REMAIN THE PROPERTY OF THE CLIENT UNLESS OTHERWISE AGREED IN WRITING BY THE CLIENT.

 

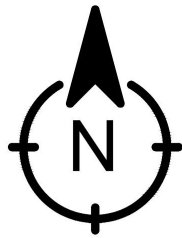

NOTES

IF IN DOUBT ASK. DO NOT SCALE DIRECTLY FROM DRAWING. DO NOT SCALE DIRECTLY FROM AUTOCAD FILE. ALL DIMENSIONS TO BE CLARIFIED ON SITE PRIOR TO INSTALLATION OF FABRICATION. PROPOSALS ARE SUBJECT TO ALL NECESSARY STATUTORY AND LANDLORDS' CONSENTS. DO NOT KEEP SUPERSEDED DRAWINGS ON SITE.

COPYRIGHT IN ALL DOCUMENTS AND DRAWINGS SHALL REMAIN THE PROPERTY OF THE CLIENT UNLESS OTHERWISE AGREED IN WRITING BY THE CLIENT. COPYRIGHT IN ANY WORK EXECUTED FROM THESE DOCUMENTS AND DRAWINGS SHALL REMAIN THE PROPERTY OF THE CLIENT UNLESS OTHERWISE AGREED IN WRITING BY THE CLIENT.

REV.	DESCRIPTION	DATE
-	-	-

1:500



CLIENT:
Mr W Barnard

PROJECT:
Flat Conversion, 11 Yelverton Close,
Harold Hill, Romford, Essex RM3 8HG

TITLE:
Block Plan

SCALE: 1:500 @ A3	DATE: June 24	DRAWN: MD	CHECKED:
JOB NO:	DRG NO:	REV:	

0039 092

-