


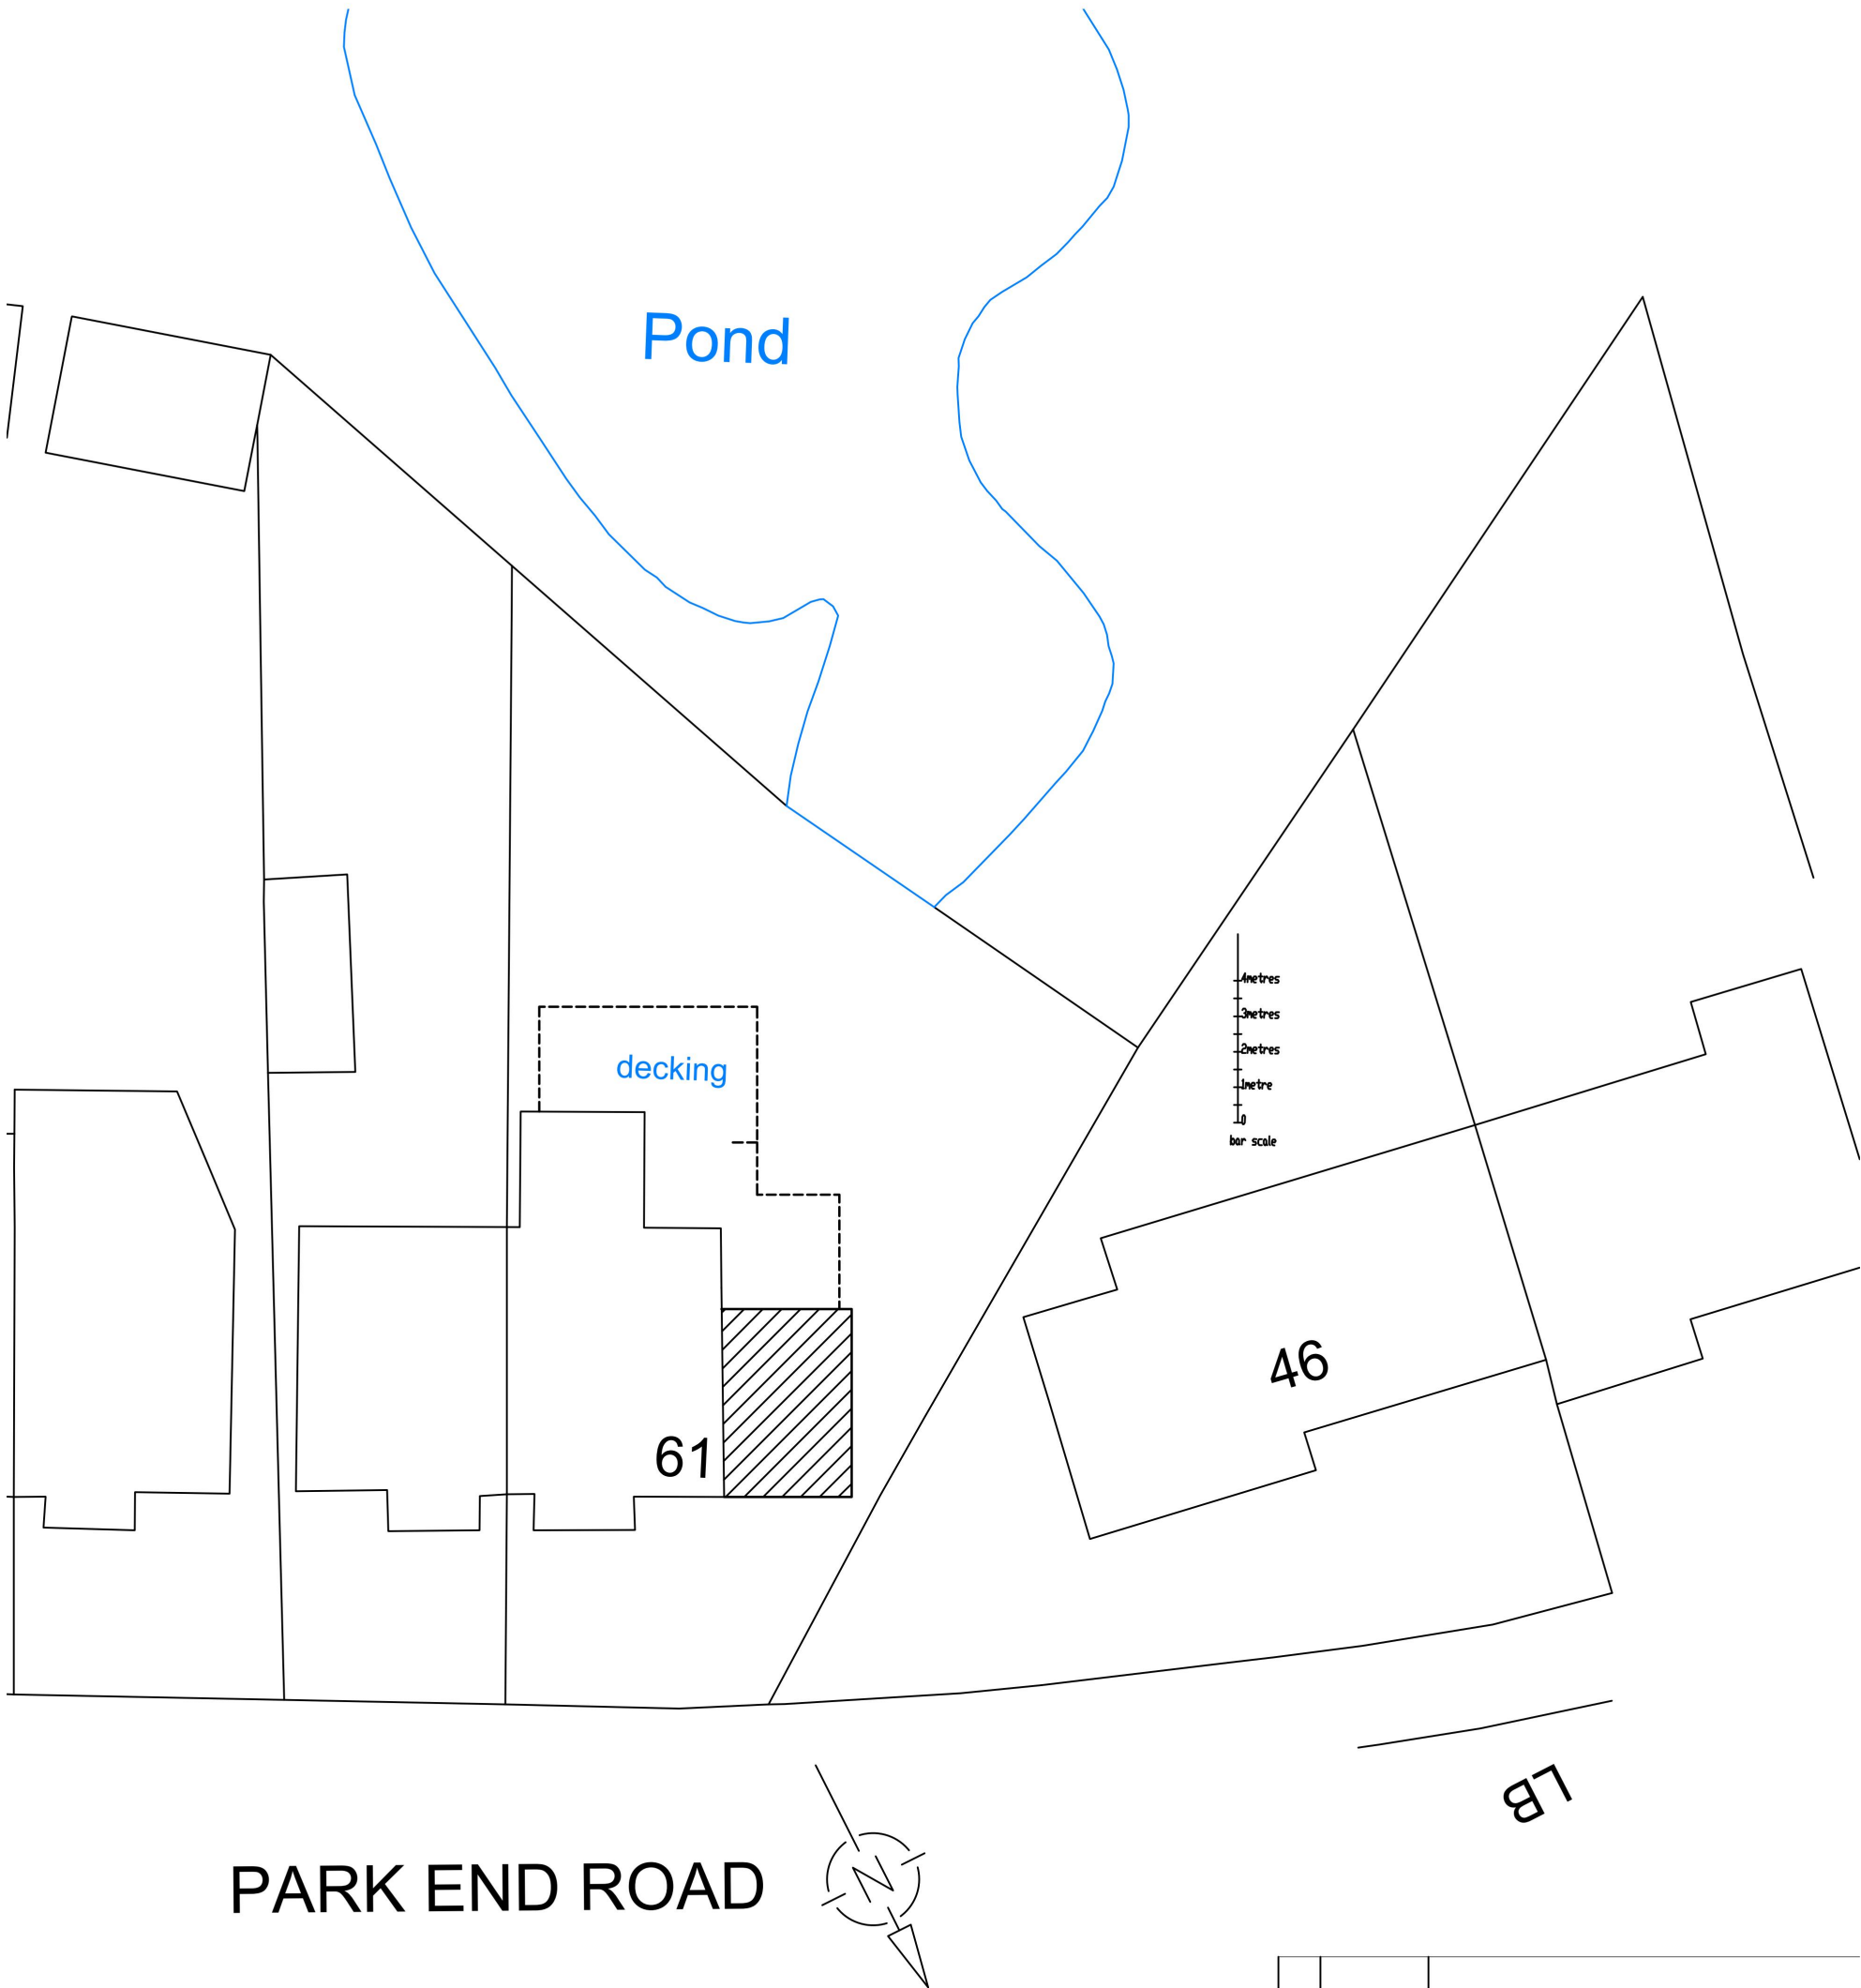

B	06/09/24	As client comments
A	15/11/23	As PO comments
Allan S Short		
Design & Construction Management Services		
Clockhouse, 44, Glanville Drive, Hornchurch, Essex RM11 3SY		
Tel/Fax: +44 (0)1 708 450047 Mobile: +44 (0)7711 423963 Email shortallan656@gmail.com		
REAR AND SIDE EXTENSION AT 61 PARK END ROAD ROMFORD ESSEX RM1 4AX		
PROPOSED SITE PLAN		
DRAWN BY:	M. Love	DATE: MAY. 2023
SCALE:	1:200 @A2	
DRAWING No	AS2022.10.02.PB05	B