



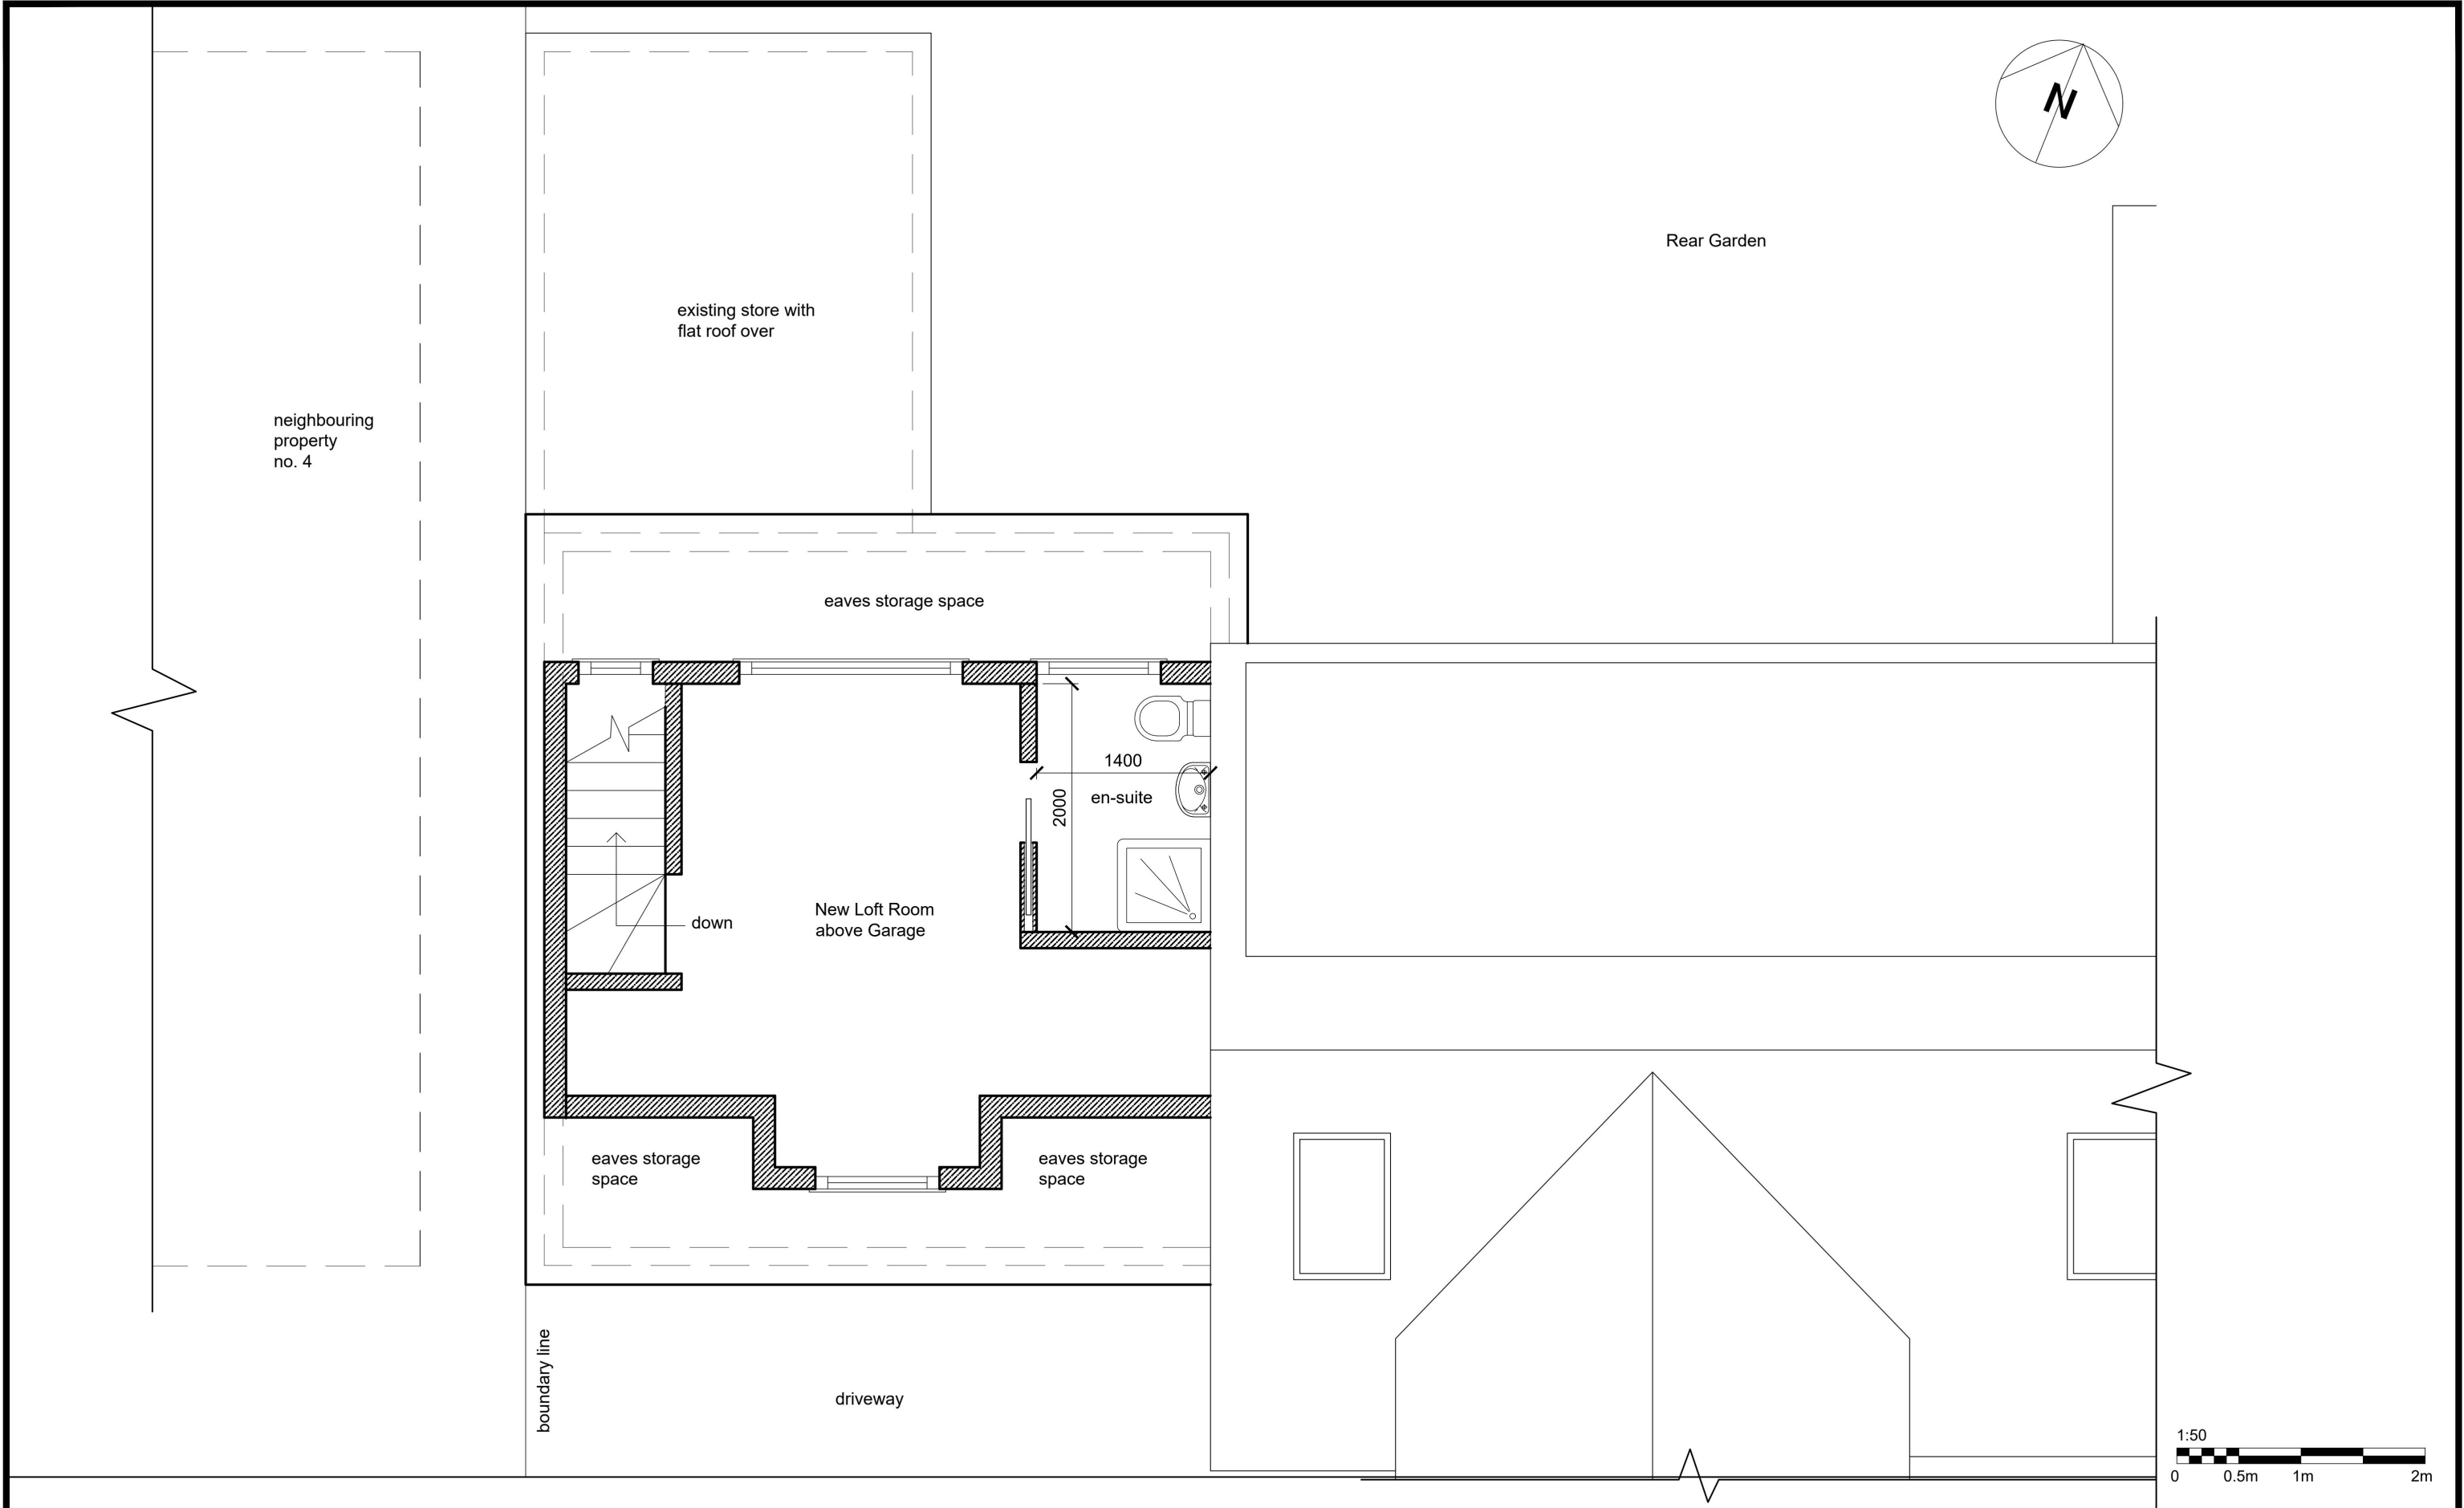

Notes. All dimensions are in millimetres unless stated otherwise. This drawing is to be read in conjunction with all other relevant information, specifications and schedules. All dimensions to be checked on site prior to commencing work and any discrepancies to be advised immediately.	FOR PLANNING APPROVAL ONLY	Title PROPOSED LOFT FLOOR PLAN ABOVE GARAGE	Fine Line Designs Architectural & Structural Design Services		Drawn JWM	Checked	Approved
		Client MR. G. DAY 2 BROCKTON CLOSE ROMFORD RM1 4EQ	Tel: 07884133769 John.Monnoyer@outlook.com	COPYRIGHT NEITHER THIS DRAWING NOR ANY OF THE INFORMATION IT CONTAINS MAY BE COPIED OR COMMUNICATED TO THIRD PARTIES WITHOUT WRITTEN PERMISSION	Scale 1/50 @ A3		Date SEPT '24
					Drawing Number MON-0924-064	Rev A	

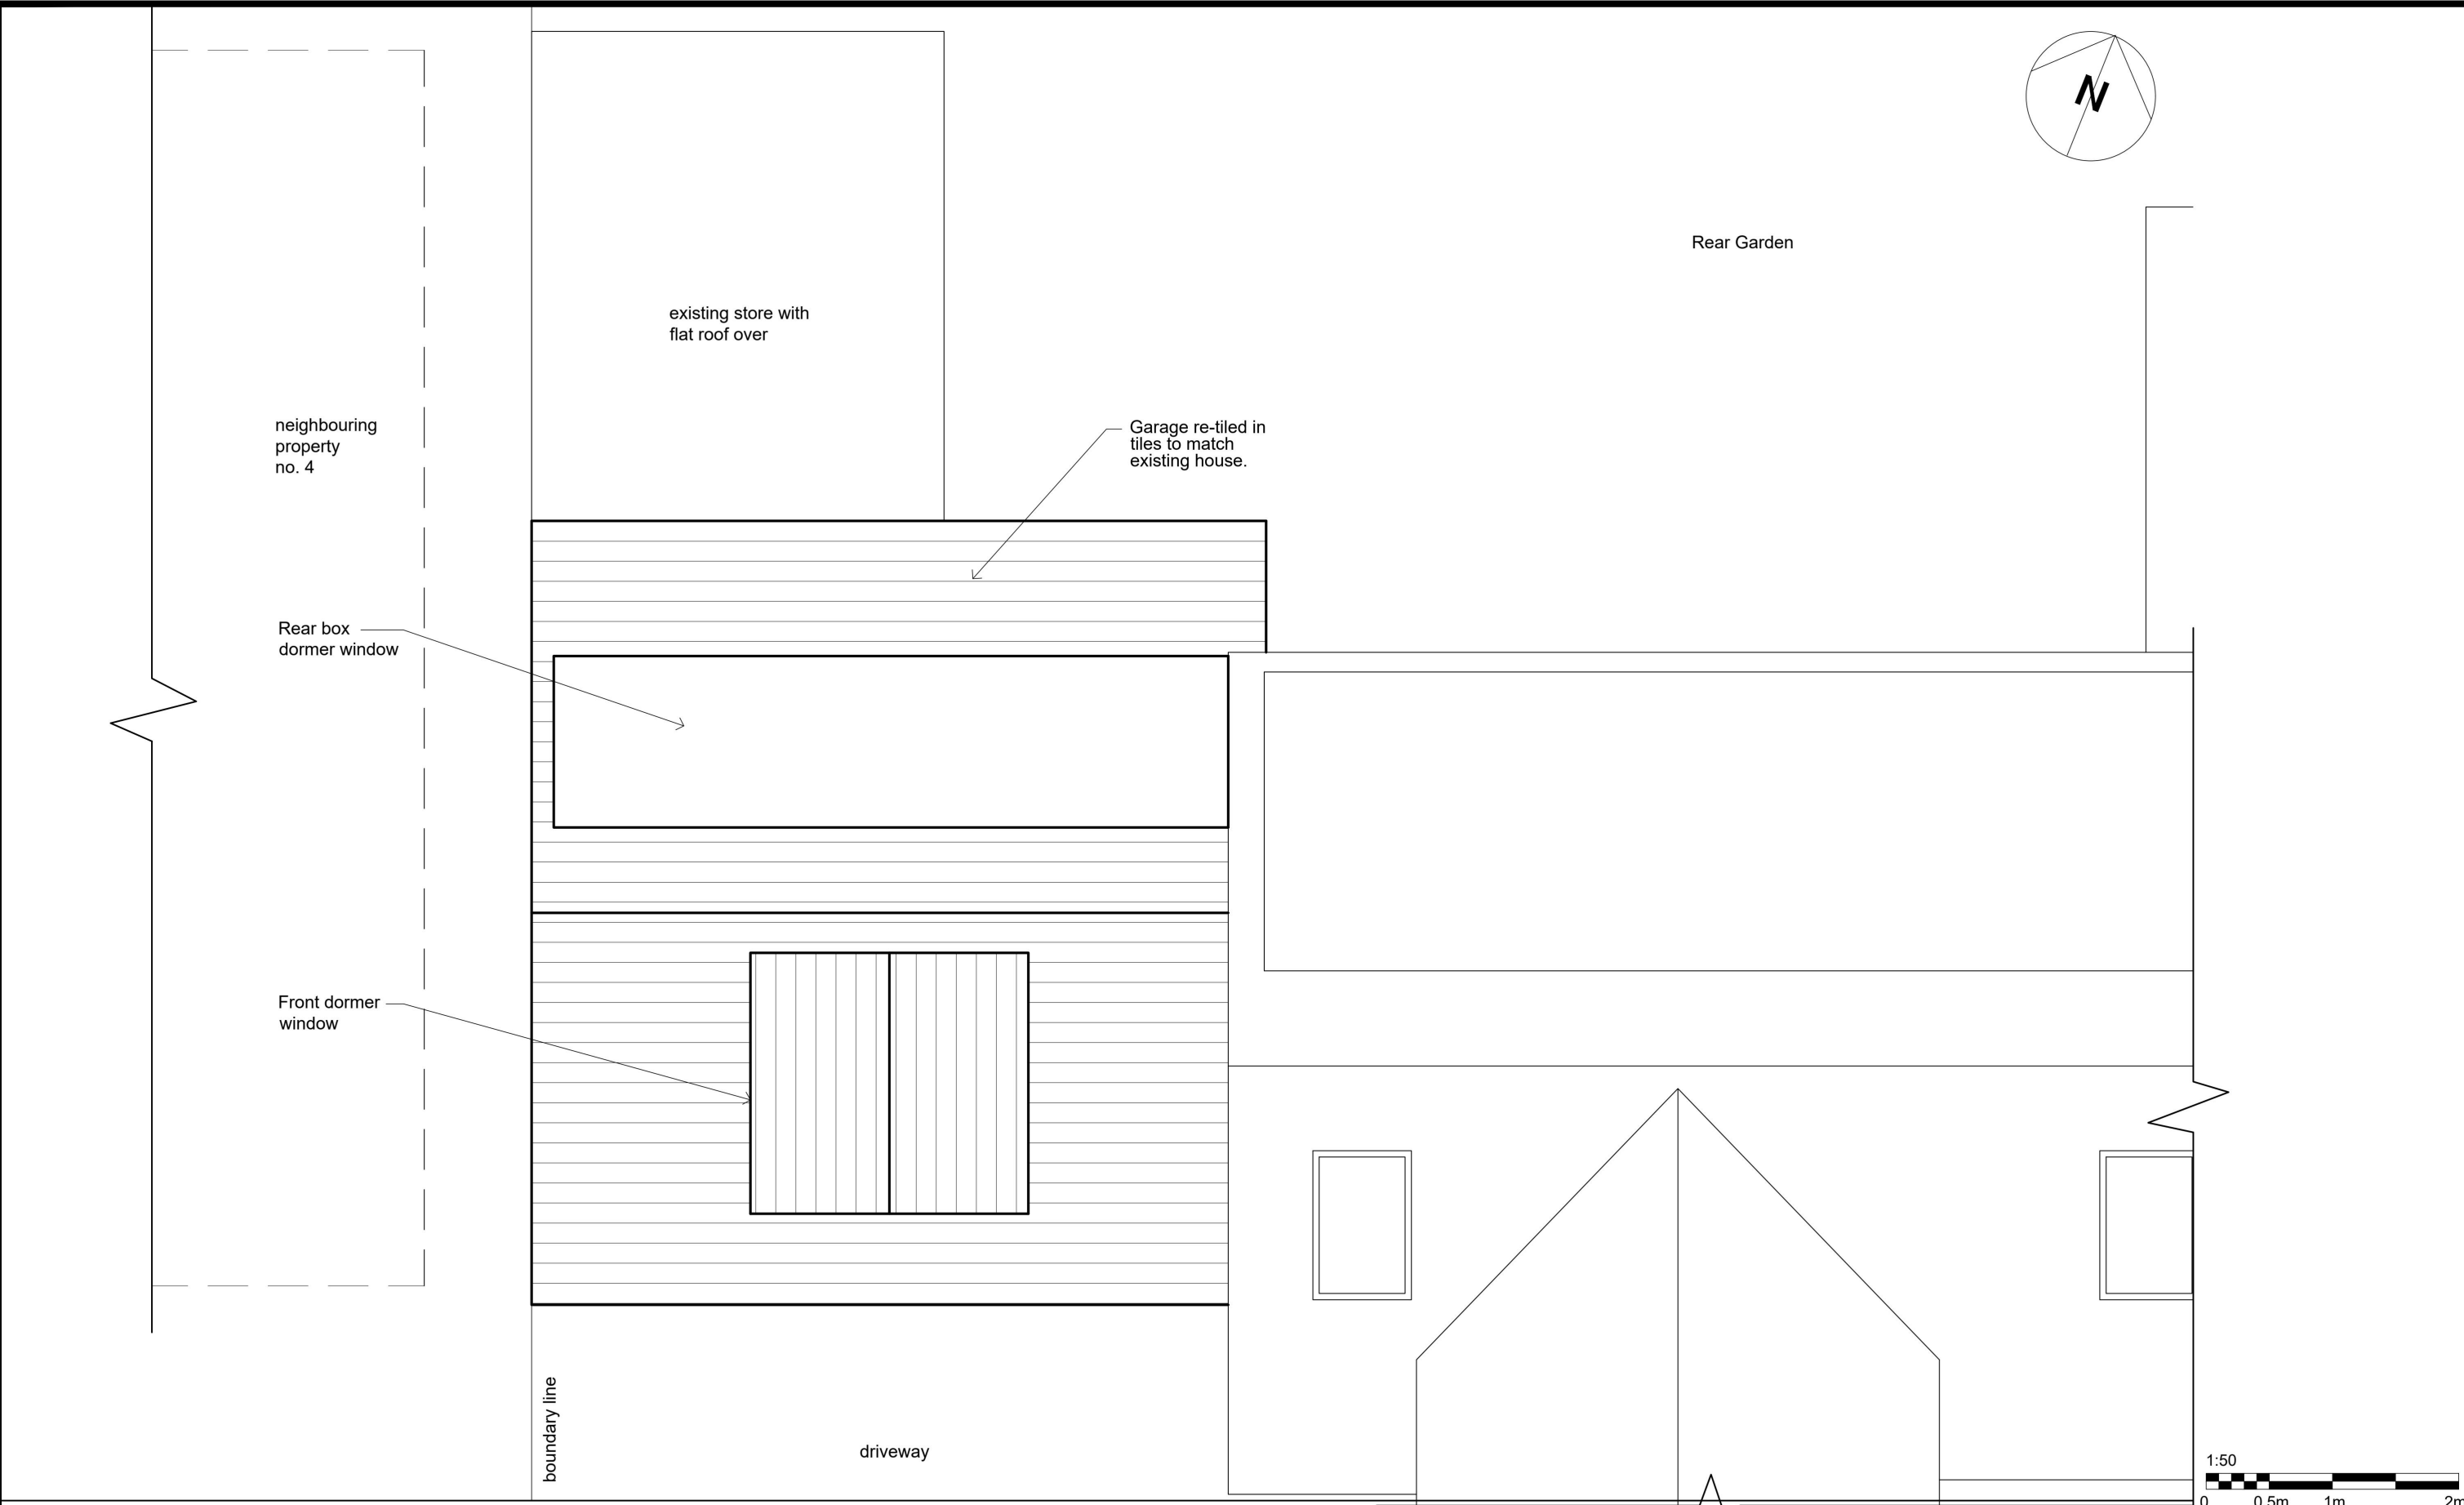

Notes.

All dimensions are in millimetres unless stated otherwise.

This drawing is to be read in conjunction with all other relevant information, specifications and schedules.

All dimensions to be checked on site prior to commencing work and any discrepancies to be advised immediately.

FOR PLANNING
APPROVAL ONLY

Title PROPOSED ROOF PLAN ABOVE GARAGE		Fine Line Designs Architectural & Structural Design Services		Drawn JWM	Checked	Approved
Client MR. G. DAY 2 BROCKTON CLOSE ROMFORD RM1 4EQ		Tel: 07884133769 John.Monnoyer@outlook.com		Scale 1/50 @ A3		Date SEPT '24
		Copyright NEITHER THIS DRAWING NOR ANY OF THE INFORMATION IT CONTAINS MAY BE COPIED OR COMMUNICATED TO THIRD PARTIES WITHOUT WRITTEN PERMISSION		Drawing Number MON-0924-065		Rev A



Notes.

All dimensions are in millimetres unless stated otherwise.

This drawing is to be read in conjunction with all other relevant information, specifications and schedules.

All dimensions to be checked on site prior to commencing work and any discrepancies to be advised immediately.

FOR PLANNING APPROVAL ONLY

Title	PROPOSED REAR ELEVATION
Client	MR. G. DAY 2 BROCKTON CLOSE ROMFORD RM1 4EQ

Fine Line Designs Architectural & Structural Design Services	
Tel: 07884133769 John.Monnoyer@outlook.com	COPYRIGHT NEITHER THIS DRAWING NOR ANY OF THE INFORMATION IT CONTAINS MAY BE COPIED OR COMMUNICATED TO THIRD PARTIES WITHOUT WRITTEN PERMISSION

Drawn	JWM	Checked		Approved	
Scale	1/50 @ A3			Date	SEPT '24
Drawing Number	MON-0924-067			Rev	A