



BLOCK PLAN @ 1/500
PROPOSED

49 Brackendale Gardens Planning Application



KEY

BOUNDARY



LOCATION PLAN @ 1/1000
EXISTING



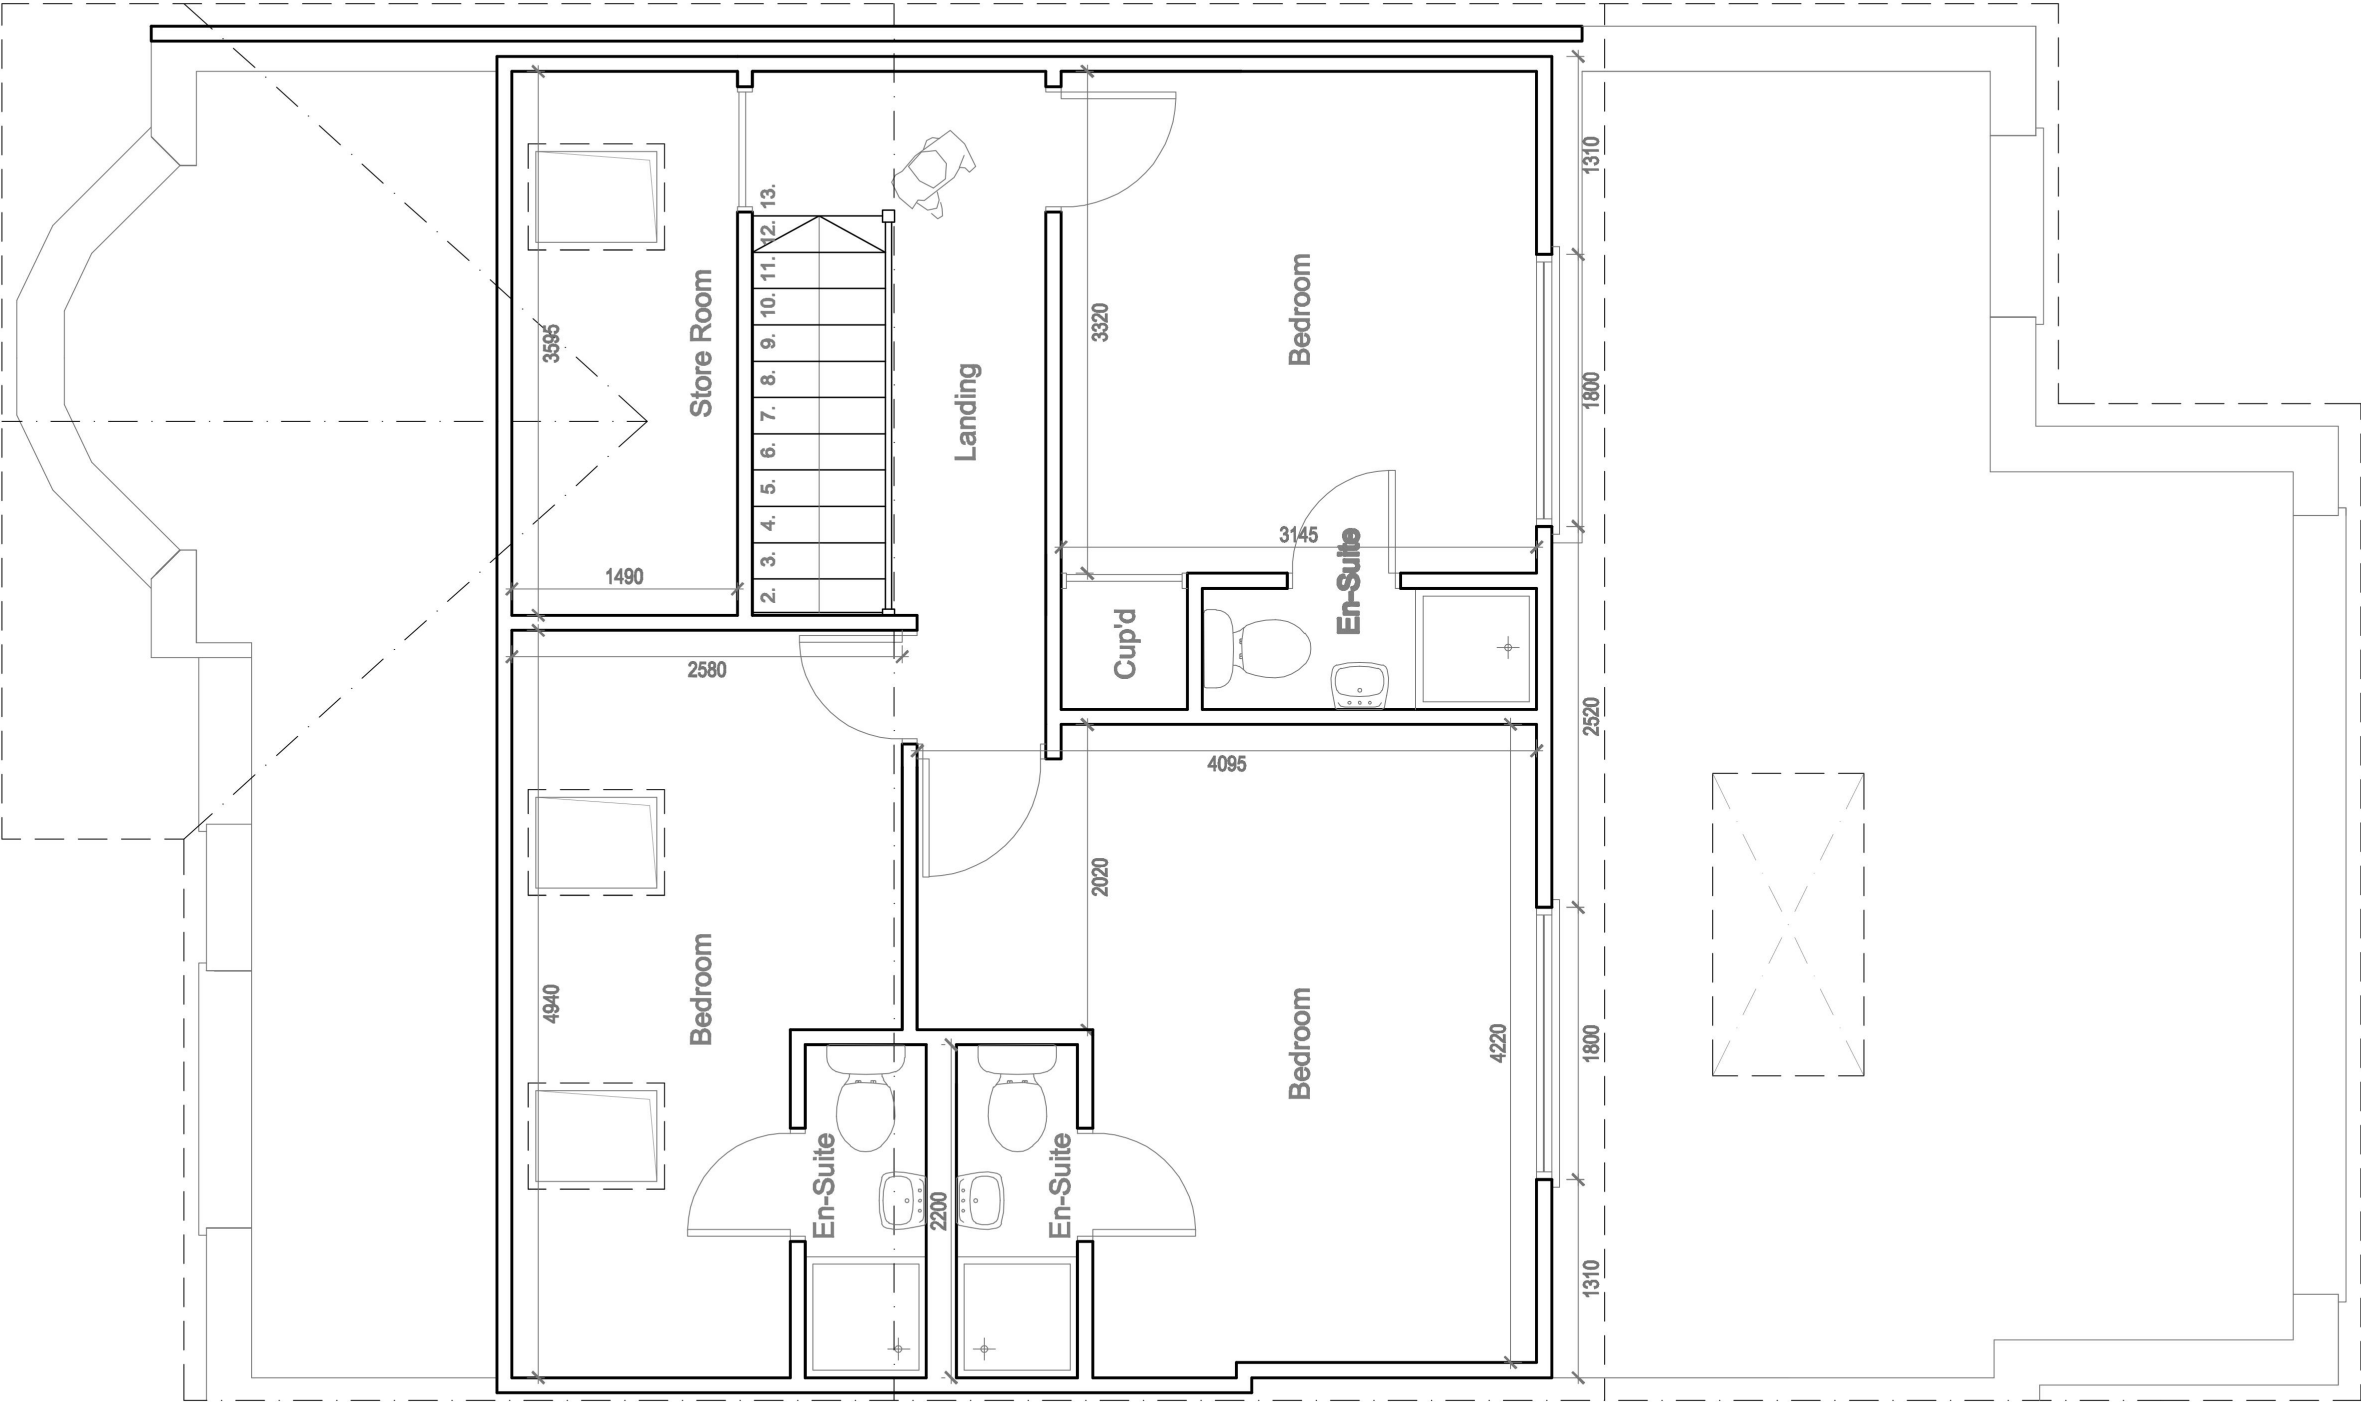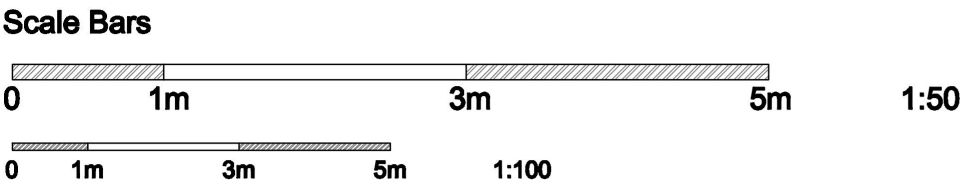

2 Existing First Floor Plan

Scale: 1:50

LOFT CONVERSION – Planning P.

Proposed front dormer extension
to existing loft conversion to
existing dwelling house.

49 Brackendale Gardens,
Upminster,
RM14 3XA
Drawing Title

Project N° 1542



Existing
FIRST FLOOR PLAN

Date 14.09.21
Scale 1:50 @ A3
Drawing n° 02A

Revision		
A	12/12/23	– --/–/–
–	– --/–/–	– --/–/–
–	– --/–/–	– --/–/–

Client Designer
Mr Pohl LJ Montgomerie

Notes
Check that this drawing is the latest revision.
Do not use any of the information on this drawing without checking all dimensions on site.
Do not use any areas indicated for either valuation, purchase, sale, or any other form of
legally binding contract.
Do not reproduce any part of this drawing without prior written consent.
Do not scale from this drawing.

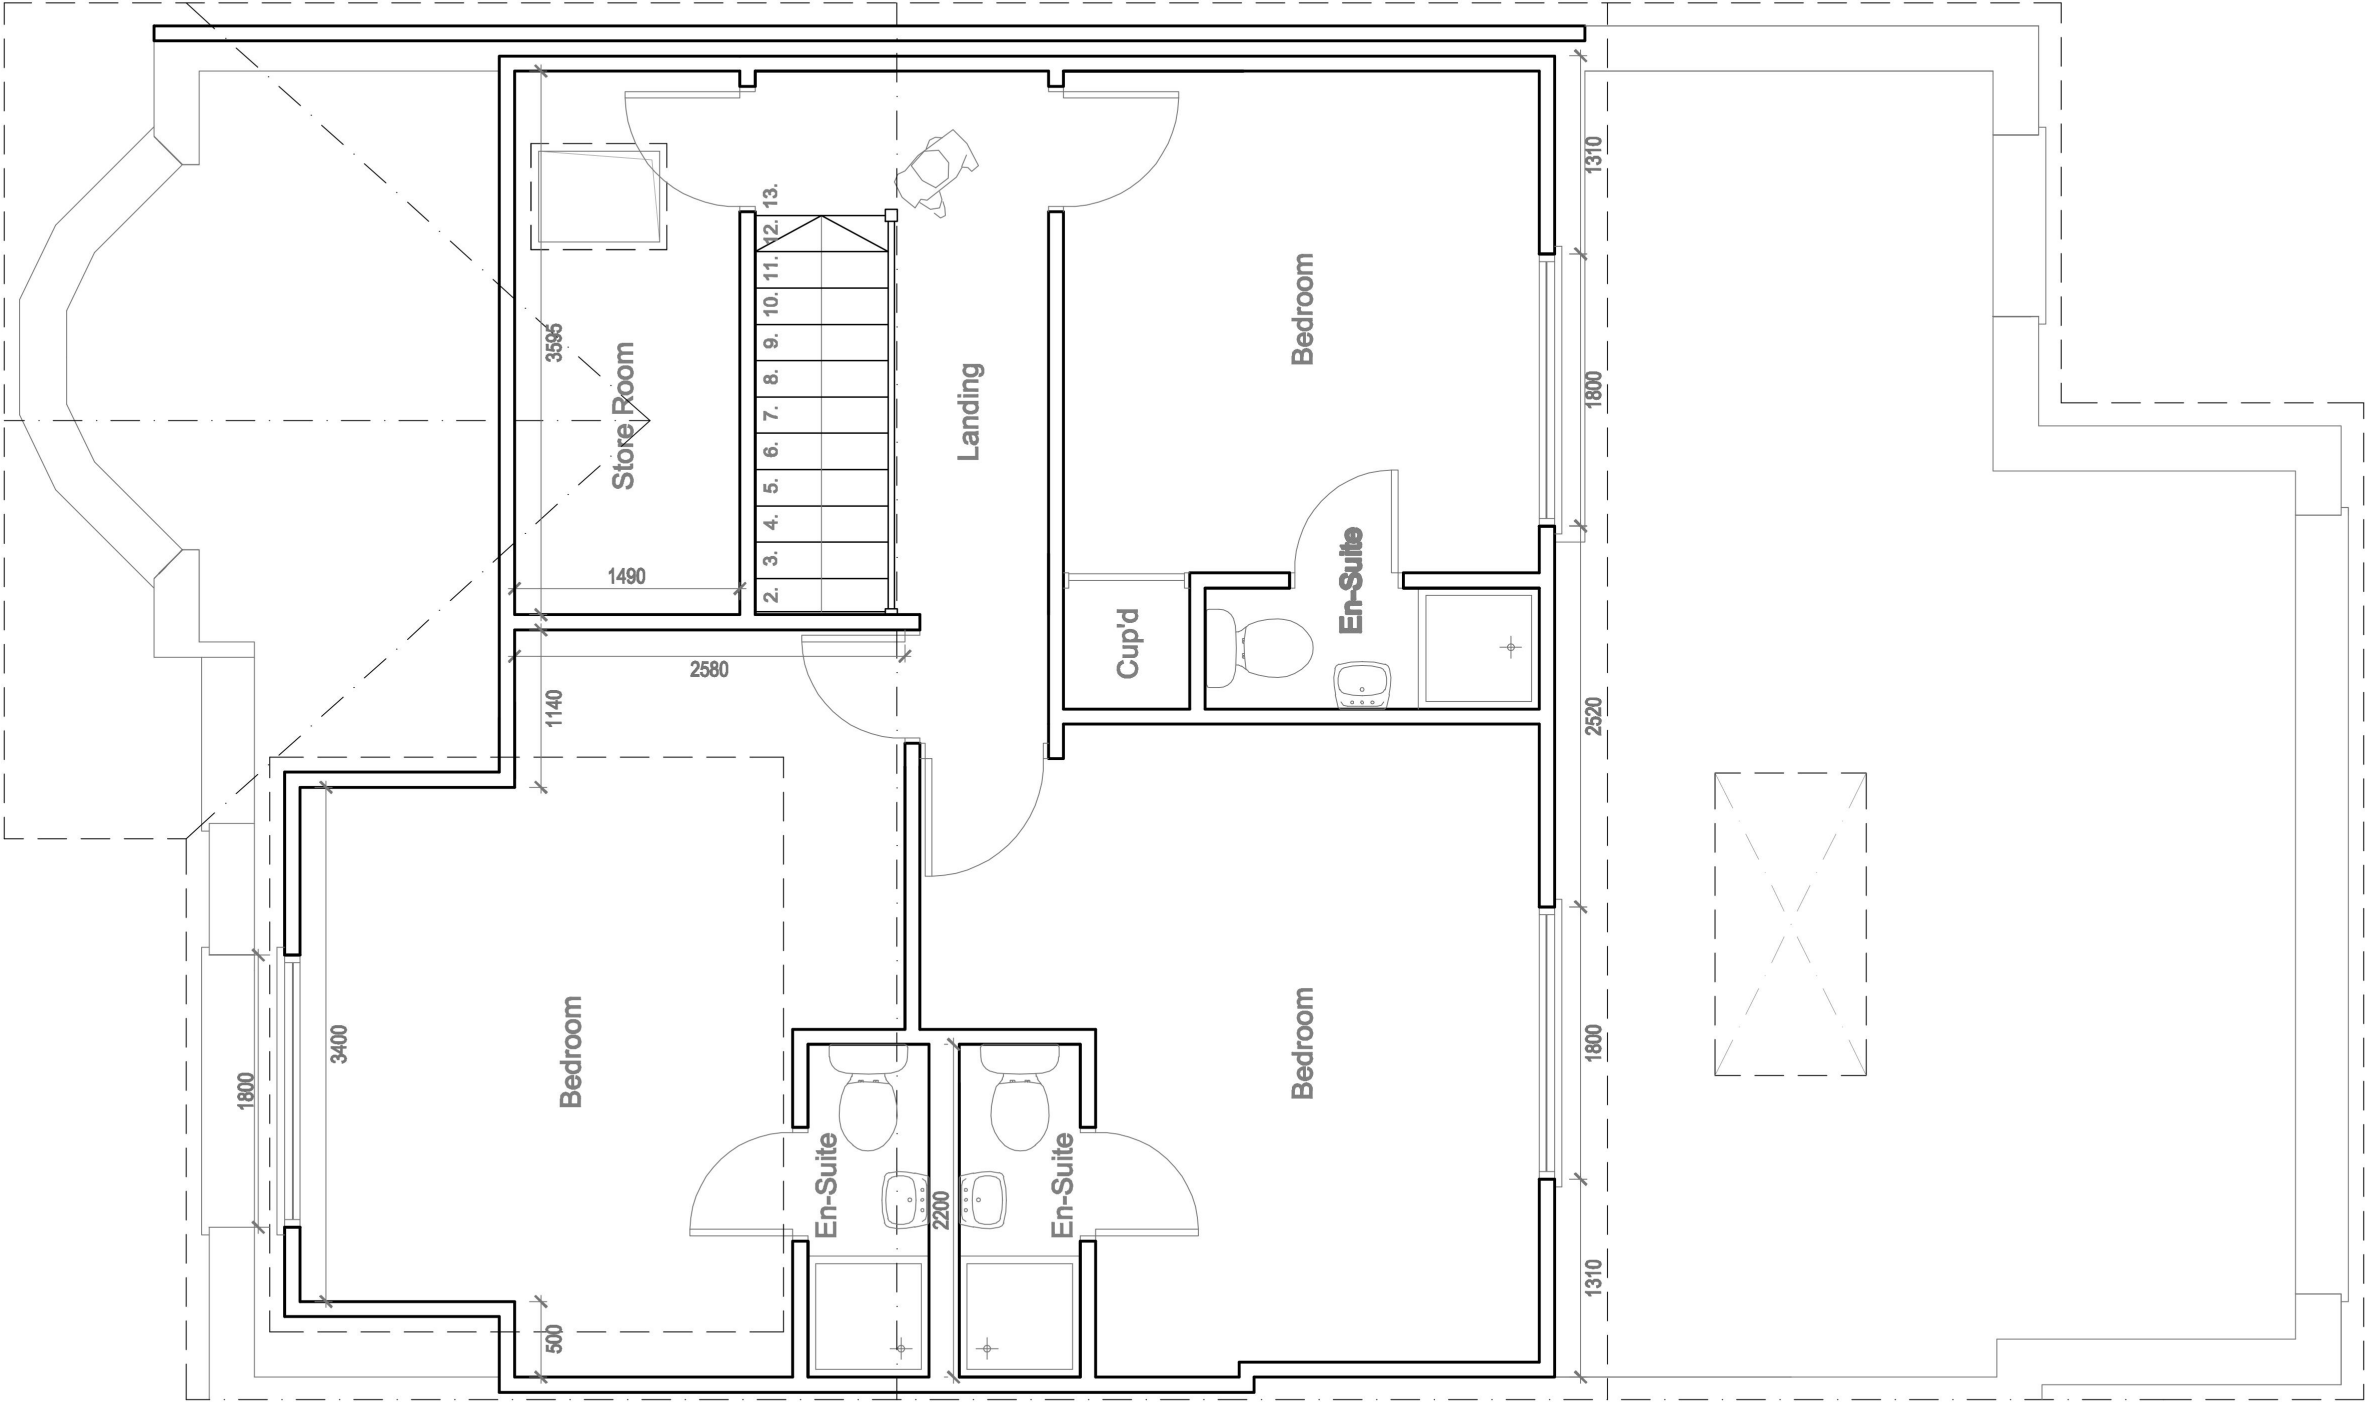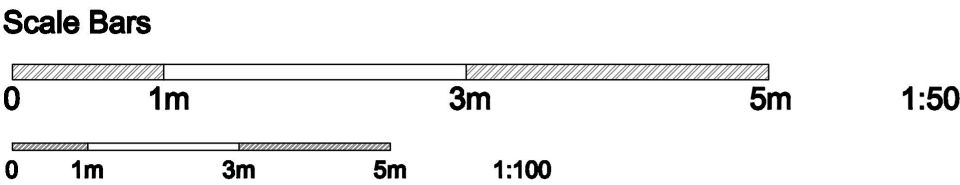

3

Proposed First Floor Plan

Scale: 1:50

LOFT CONVERSION – Planning P.

Proposed front dormer extension
to existing loft conversion to
existing dwelling house.

49 Brackendale Gardens,
Upminster,
RM14 3XA
Drawing Title

Project N° 1542

Proposed
FIRST FLOOR PLAN


Date 14.09.21
Scale 1:50 @ A3
Drawing n° 03B

Revision		
A	11/12/23	--/--/--
B	31/10/24	--/--/--
	--/--/--	--/--/--

Client Designer
Mr Pohl LJ Montgomerie

Notes
Check that this drawing is the latest revision.
Do not use any of the information on this drawing without checking all dimensions on site.
Do not use any areas indicated for either valuation, purchase, sale, or any other form of
legally binding contract.
Do not reproduce any part of this drawing without prior written consent.
Do not scale from this drawing.

Scale Bars

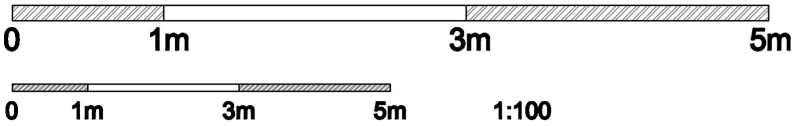

4a Existing Front Elevation
Scale: 1:100



4b Proposed Front Elevation
Scale: 1:100

LOFT CONVERSION — Planning P.

Proposed front dormer extension
to existing loft conversion to
existing dwelling house.

49 Brackendale Gardens,
Upminster,
RM14 3XA Project N° 1542
Drawing Title

Existing & Proposed
FRONT ELEVATIONS


Date 14.09.21
Scale 1:100 @ A3
Drawing n° 04B

Revision		
A	11/12/23	- --/--/--
B	31/10/24	- --/--/--
-	--/--/--	- --/--/--


Client Designer
Mr Pohl LJ Montgomerie

Notes
Check that this drawing is the latest revision.
Do not use any of the information on this drawing without checking all dimensions on site.
Do not use any areas indicated for either valuation, purchase, sale, or any other form of
legally binding contract.
Do not reproduce any part of this drawing without prior written consent.
Do not scale from this drawing.


Scale Bars

 

1:50

 

1:100

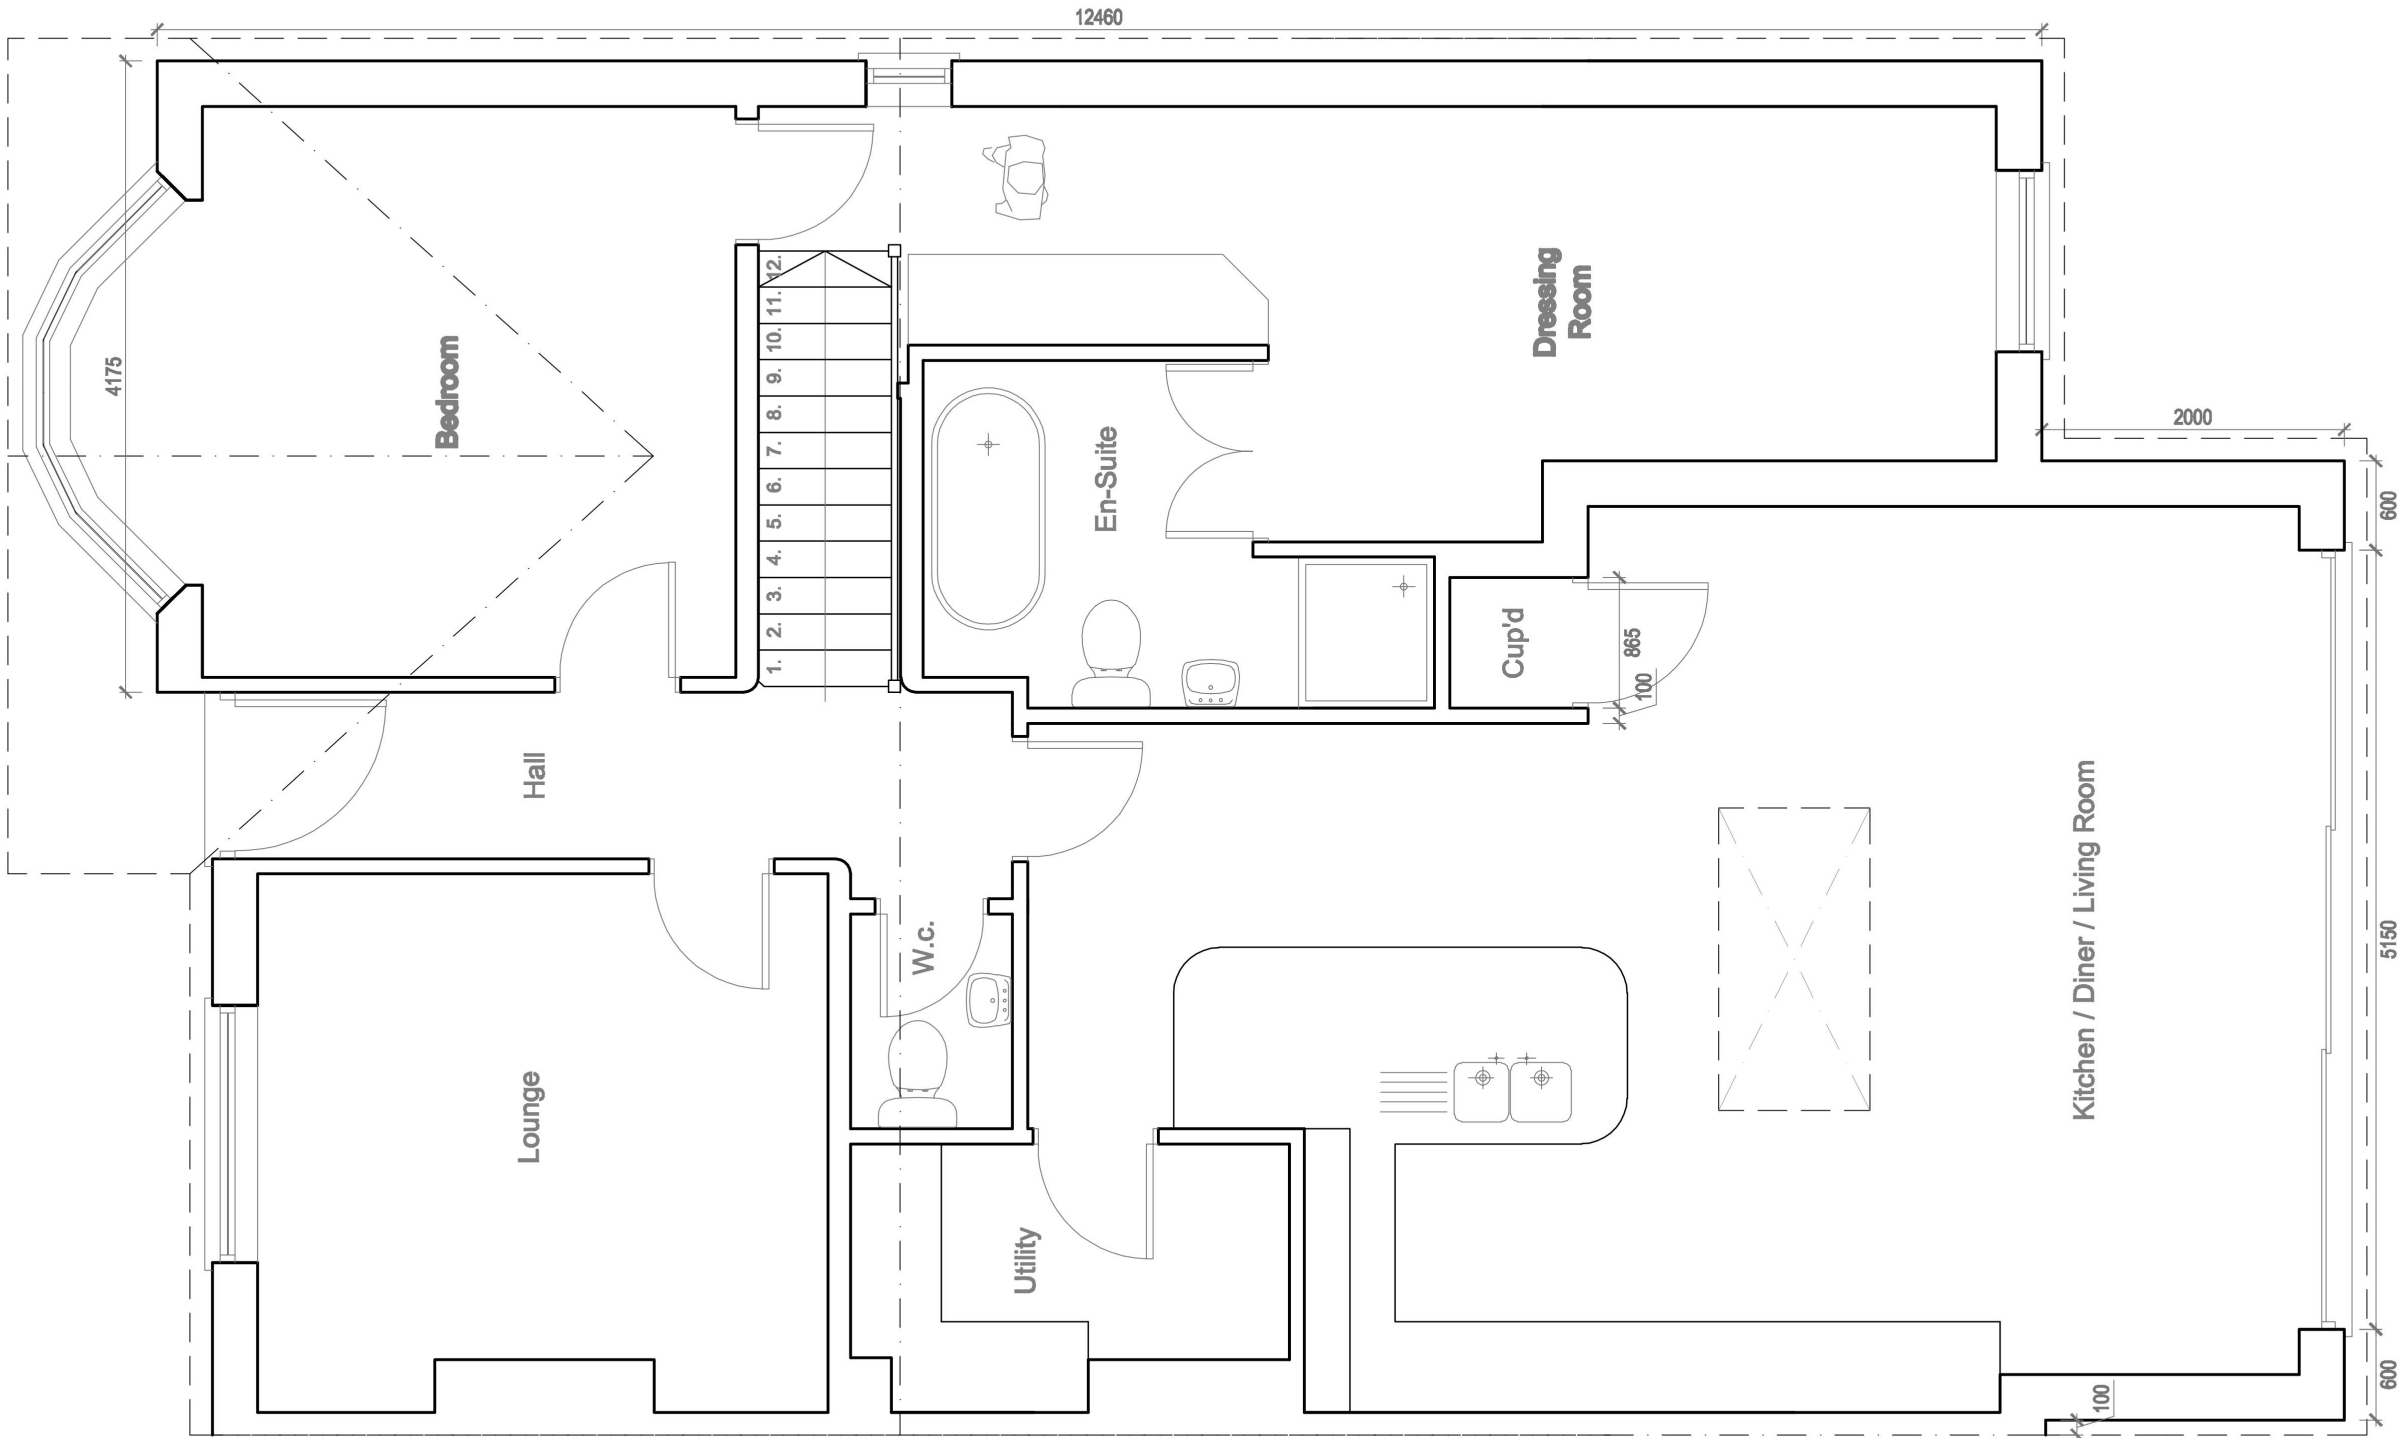

1 Existing Ground Floor Plan
Scale: 1:50

LOFT CONVERSION – Planning P.

Proposed front dormer extension
to existing loft conversion to
existing dwelling house.

49 Brackendale Gardens,
Upminster,
RM14 3XA
Drawing Title

Project N° 1542

Existing
GROUND FLOOR PLAN


Date 14.09.21
Scale 1:50 @ A3
Drawing n° 01B

Revision		
A	12/12/23	--/--/--
B	08/11/24	--/--/--
	--/--/--	--/--/--

Client Designer
Mr Pohl LJ Montgomerie


Notes
Check that this drawing is the latest revision.
Do not use any of the information on this drawing without checking all dimensions on site.
Do not use any areas indicated for either valuation, purchase, sale, or any other form of
legally binding contract.
Do not reproduce any part of this drawing without prior written consent.
Do not scale from this drawing.

Scale Bars

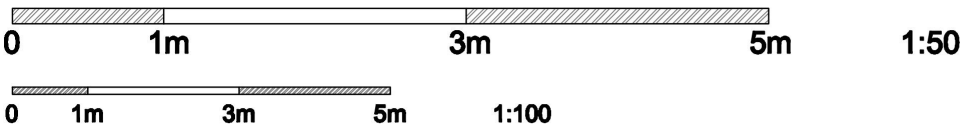

5a Existing Side Elevation

Scale: 1:100

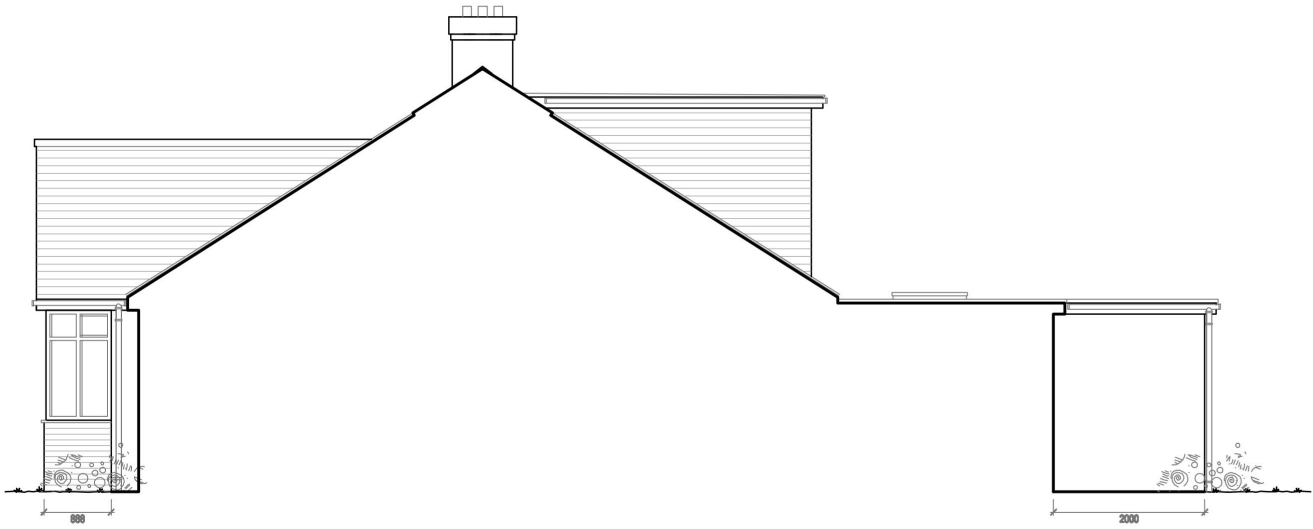


5c Existing Other Side Elevation

Scale: 1:100



5b Proposed Side Elevation

Scale: 1:100

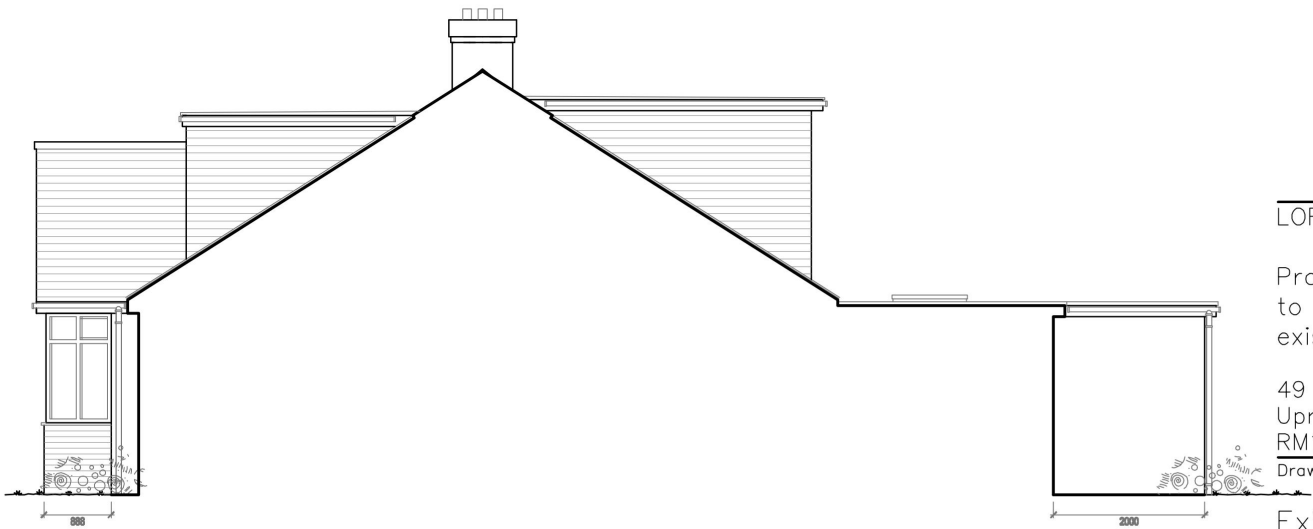

5b Proposed Other Side Elevation

Scale: 1:100

LOFT CONVERSION – Planning P.

Proposed front dormer extension
to existing loft conversion to
existing dwelling house.

49 Brackendale Gardens,
Upminster,
RM14 3XA Project N° 1542
Drawing Title

Existing & Proposed
SIDE ELEVATIONS

Date 14.09.21
Scale 1:100 @ A3
Drawing n° 05B

Revision		
A	11/12/23	--/--/--
B	08/11/24	--/--/--
--	--/--/--	--/--/--

Client Designer
Mr Pohl LJ Montgomerie

Notes
Check that this drawing is the latest revision.
Do not use any of the information on this drawing without checking all dimensions on site.
Do not use any areas indicated for either valuation, purchase, sale, or any other form of
legally binding contract.
Do not reproduce any part of this drawing without prior written consent.
Do not scale from this drawing.