




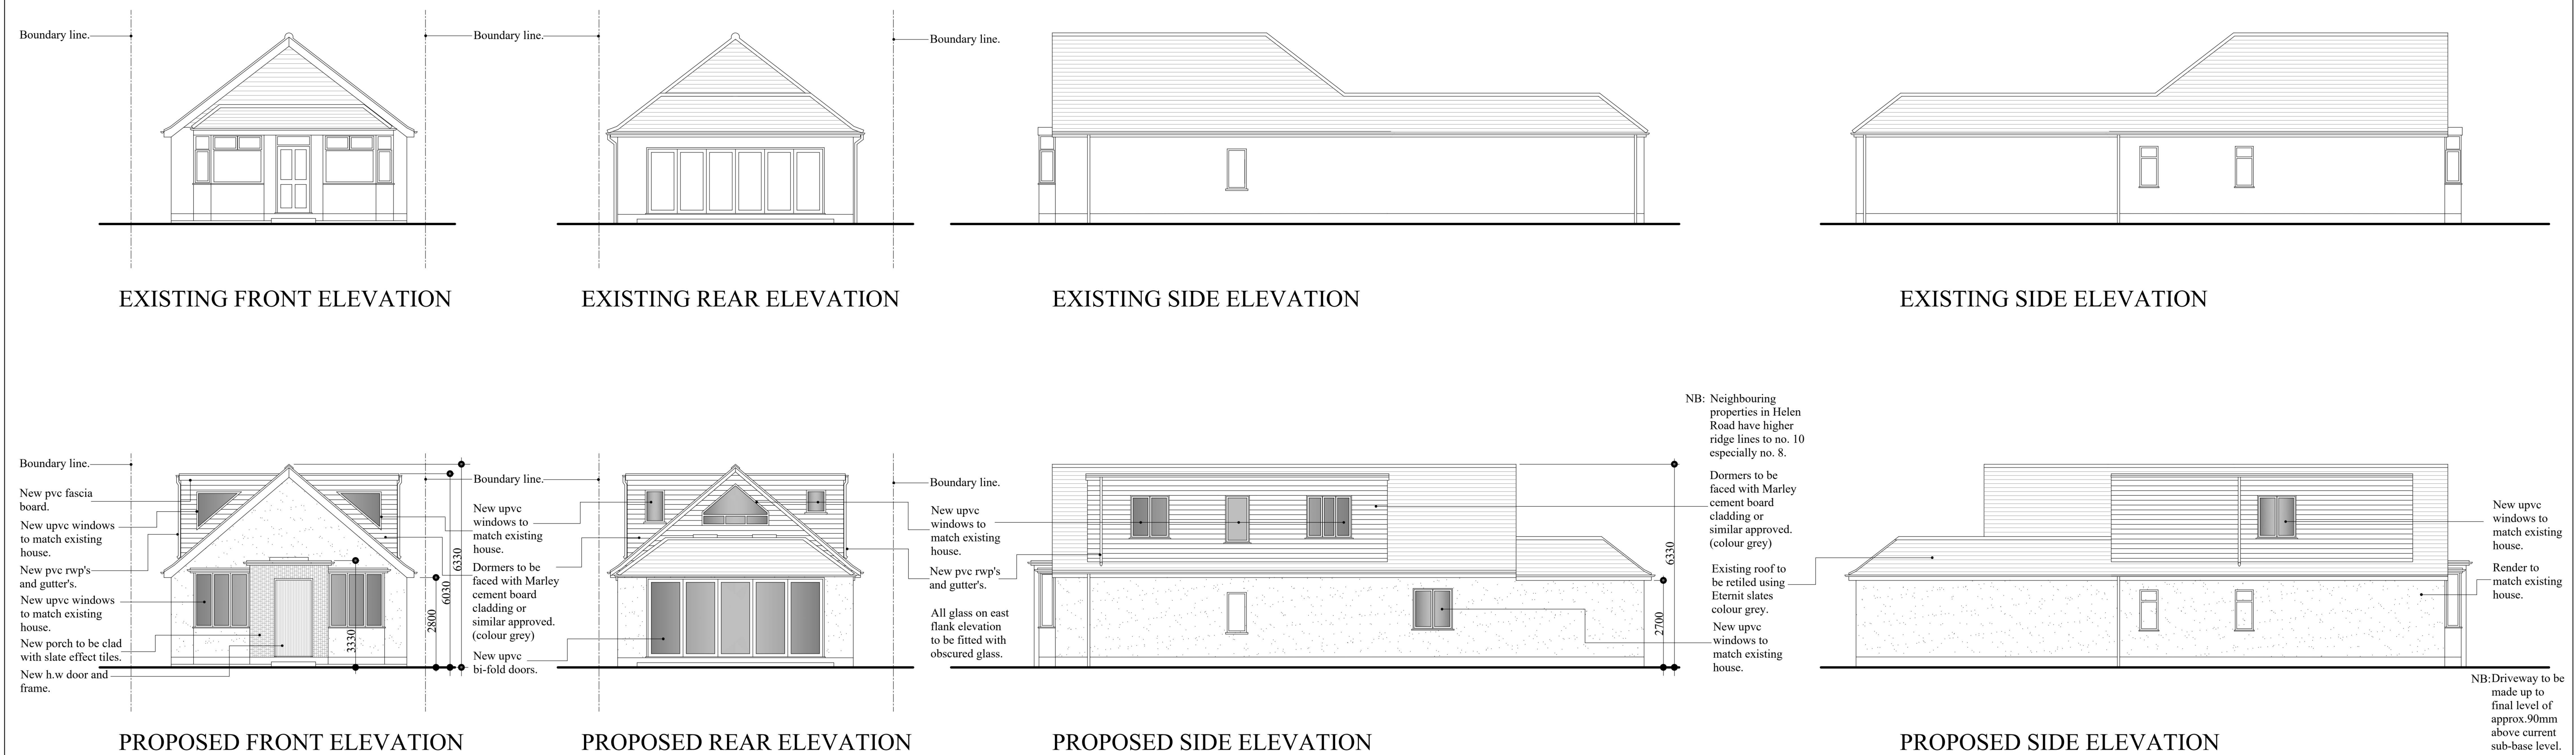


No.		Sig	Date
A	Existing window on east elevation amended.	JP	12.11.24

Client
Mr. P. Demetriou 10 Helen Road, Hornchurch. Essex. RM11 2EW
Job Title
Proposed alterations to existing planning approval at 10 Helen Road, Hornchurch. Essex. RM11 2EW
Drawing Title
Elevations.
Drawn By
JP
Scale
1:100 @ A1
Date
October 2024
Drawing Number
10.15A

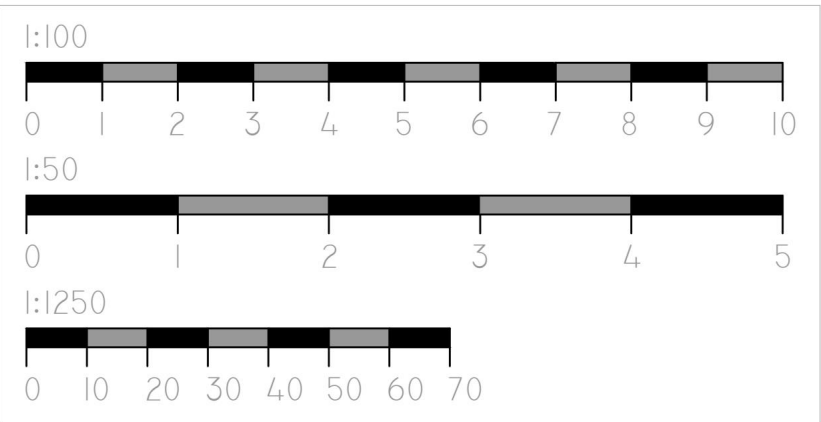


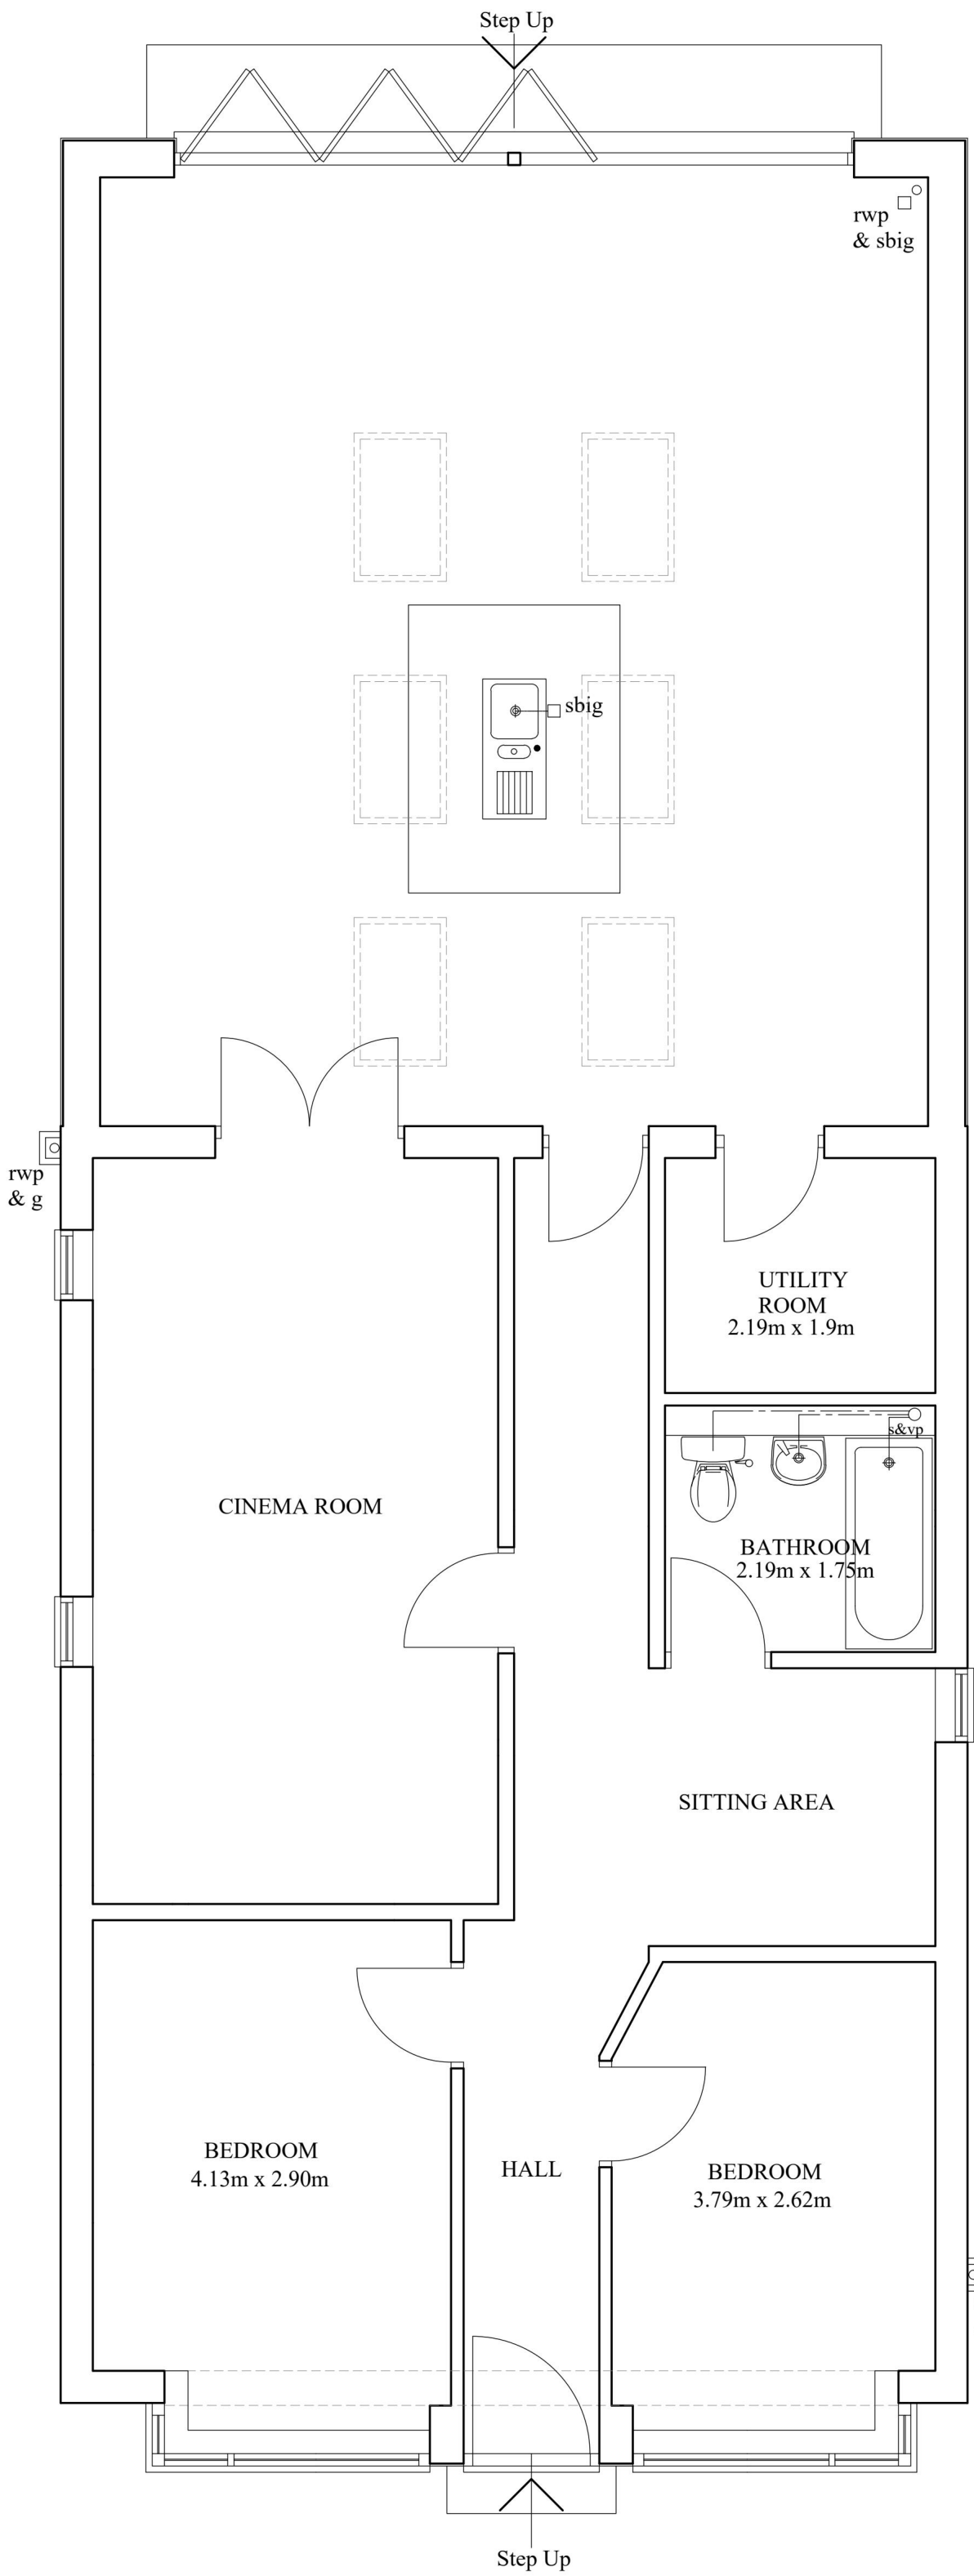

EXISTING GROUND FLOOR PLAN

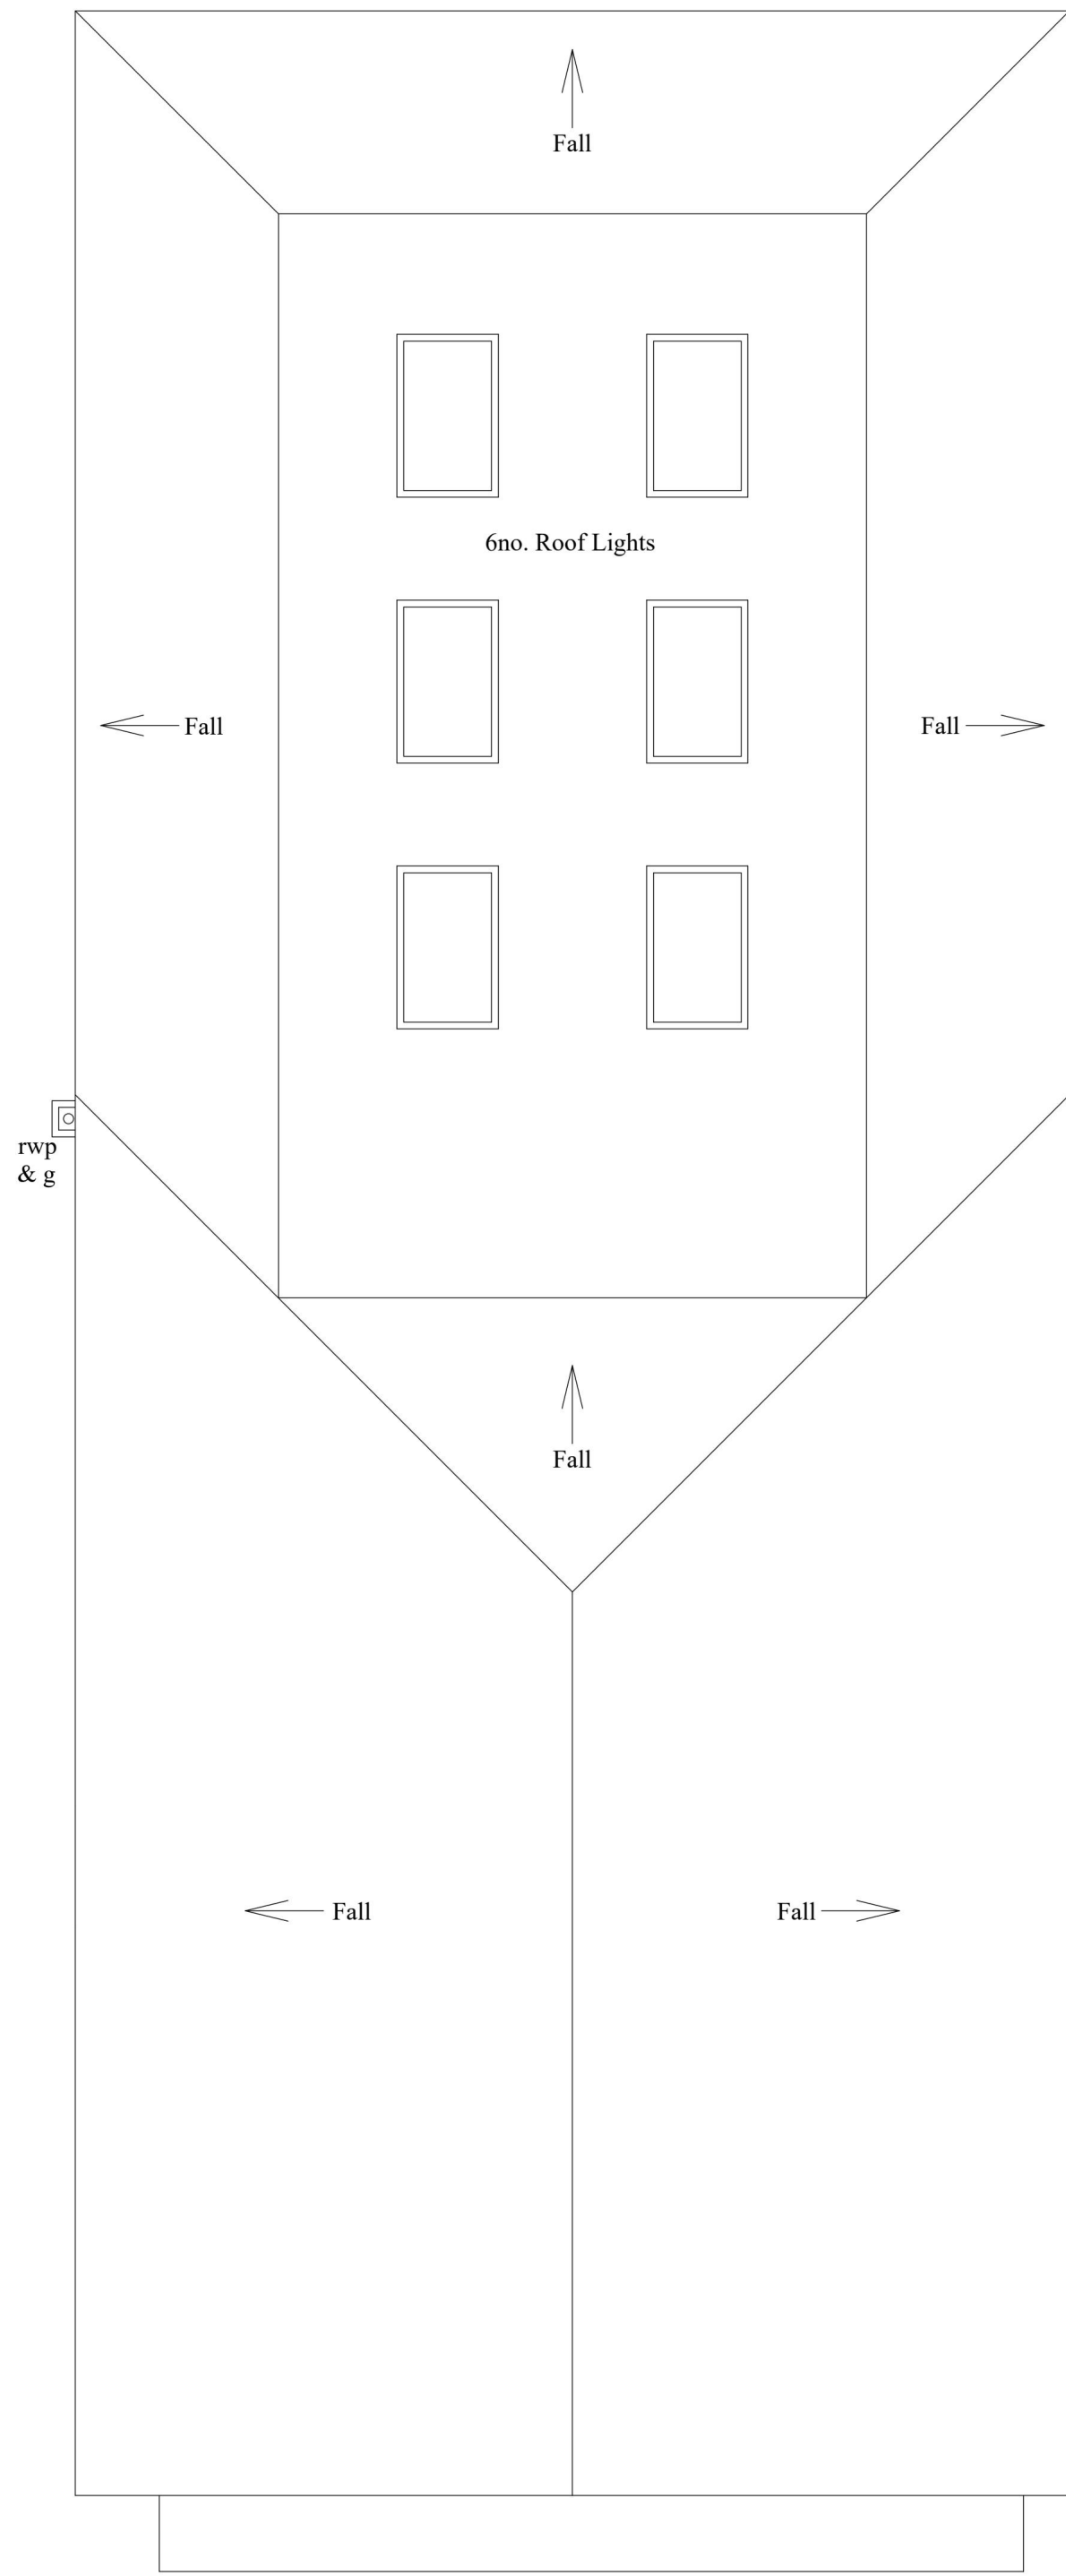

EXISTING ROOF PLAN

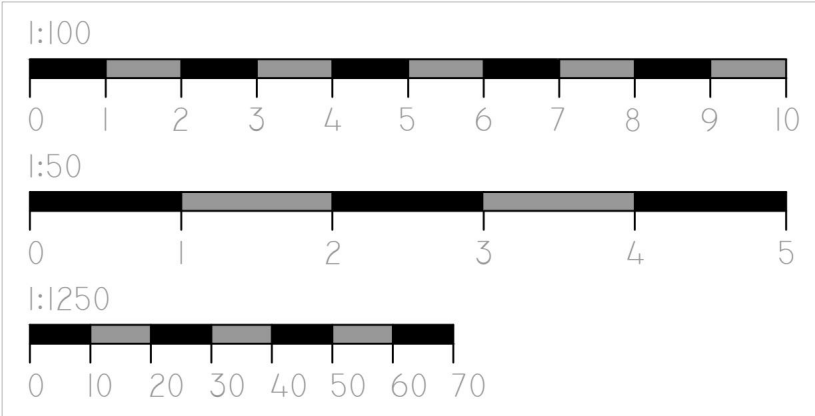

No.		Sig	Date
A	Existing window on east elevation amended.	JP	12.11.24

Client

Mr. P. Demetriou
10 Helen Road,
Hornchurch. Essex.
RM11 2EW

Job Title

Proposed alterations to existing
planning approval at
10 Helen Road, Hornchurch.
Essex. RM11 2EW

Drawing Title

Existing plans.

Drawn By

JP

Scale


1:50 @ A1

Date


October 2024

Drawing Number

10.13A

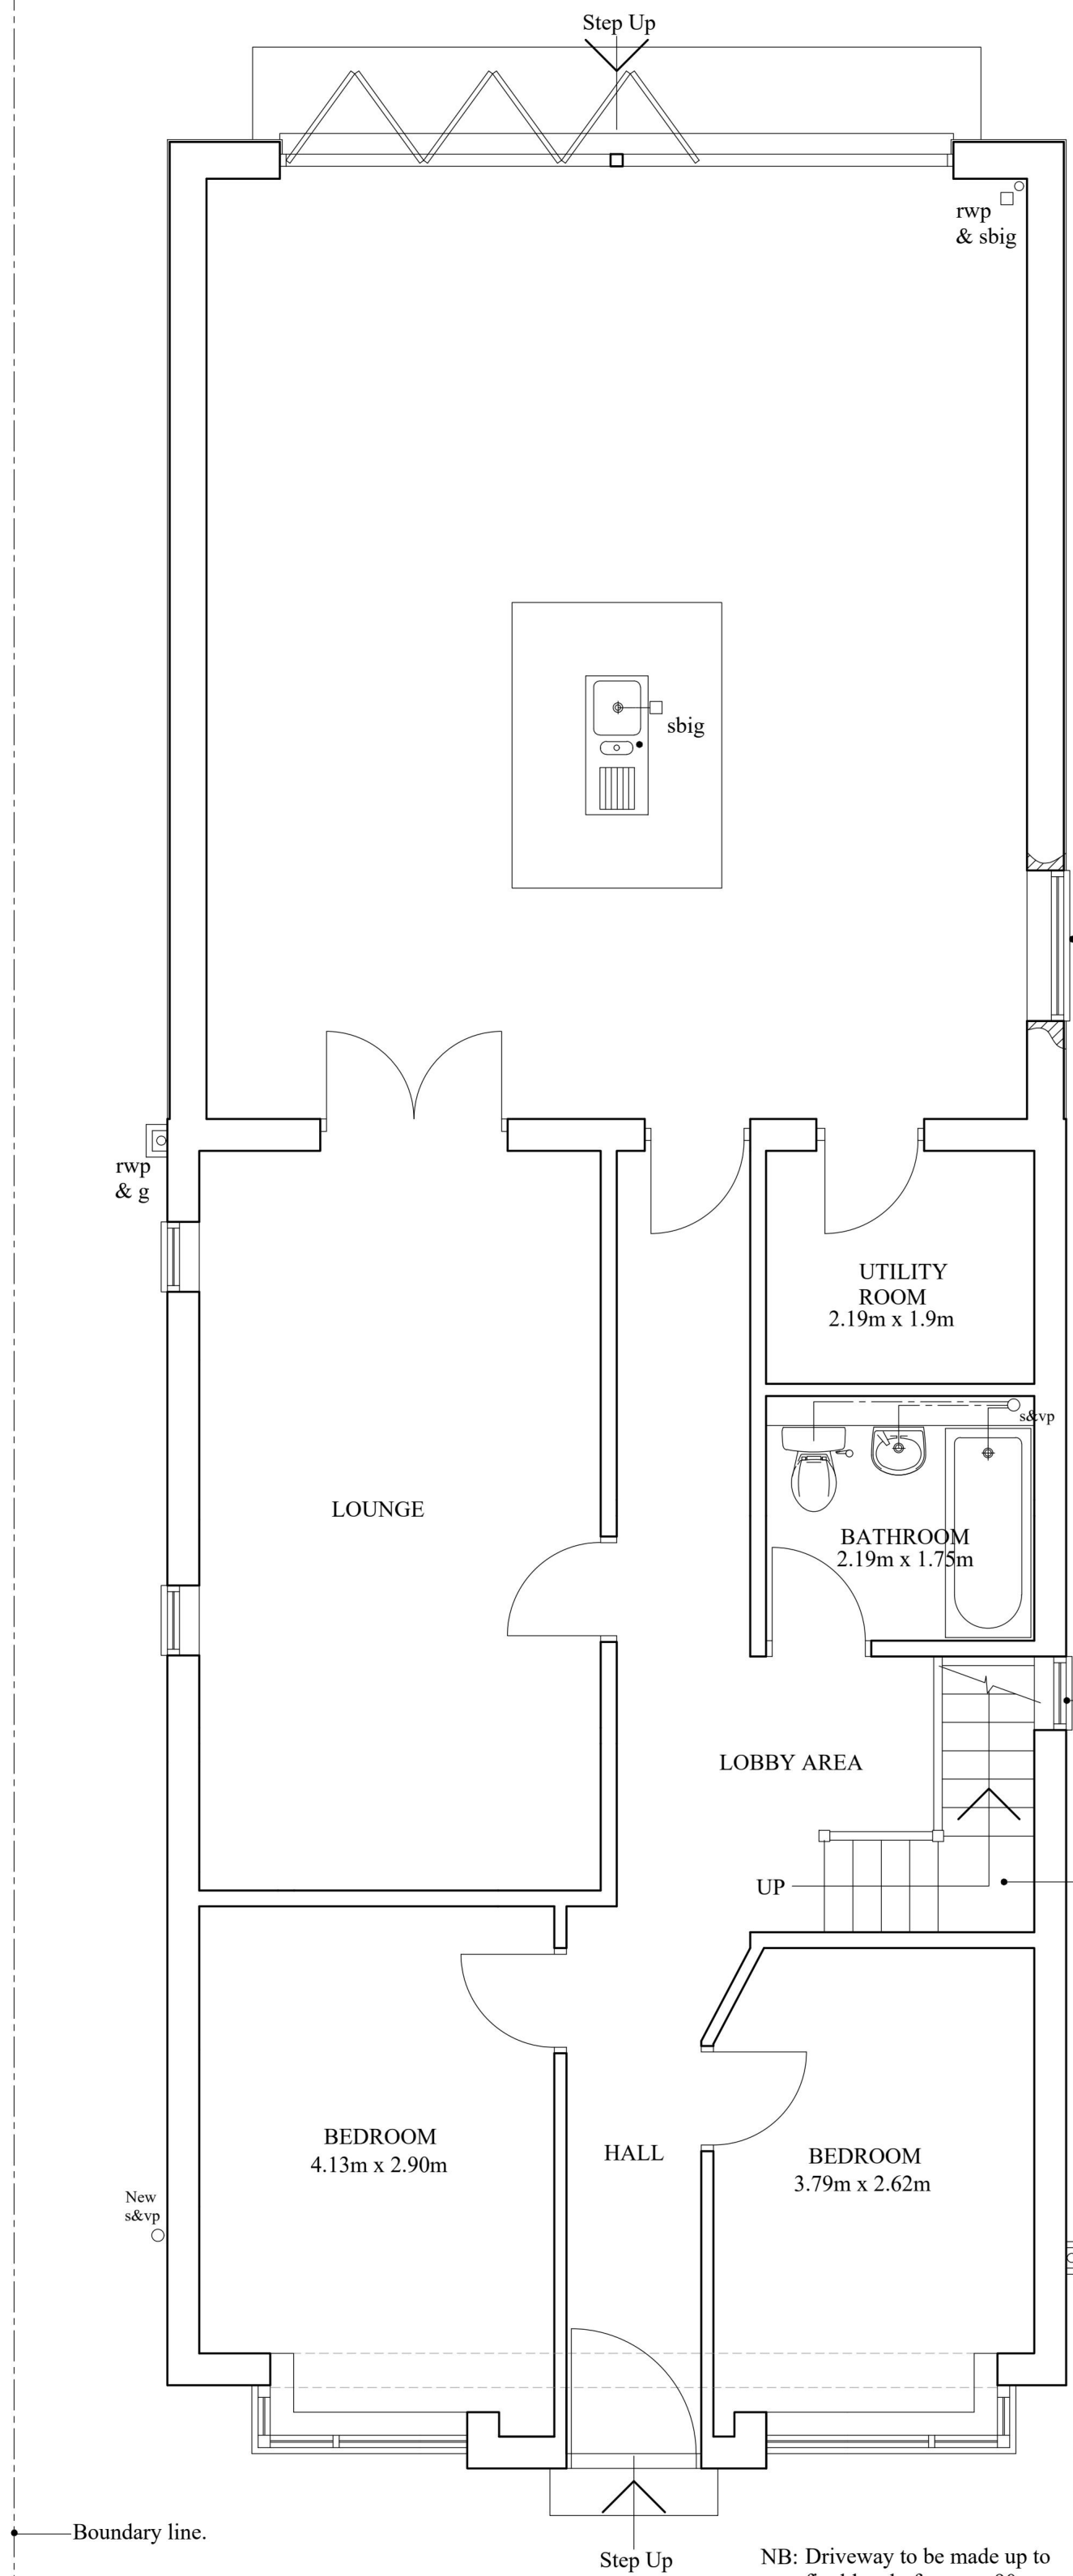


PROPOSED GROUND FLOOR PLAN

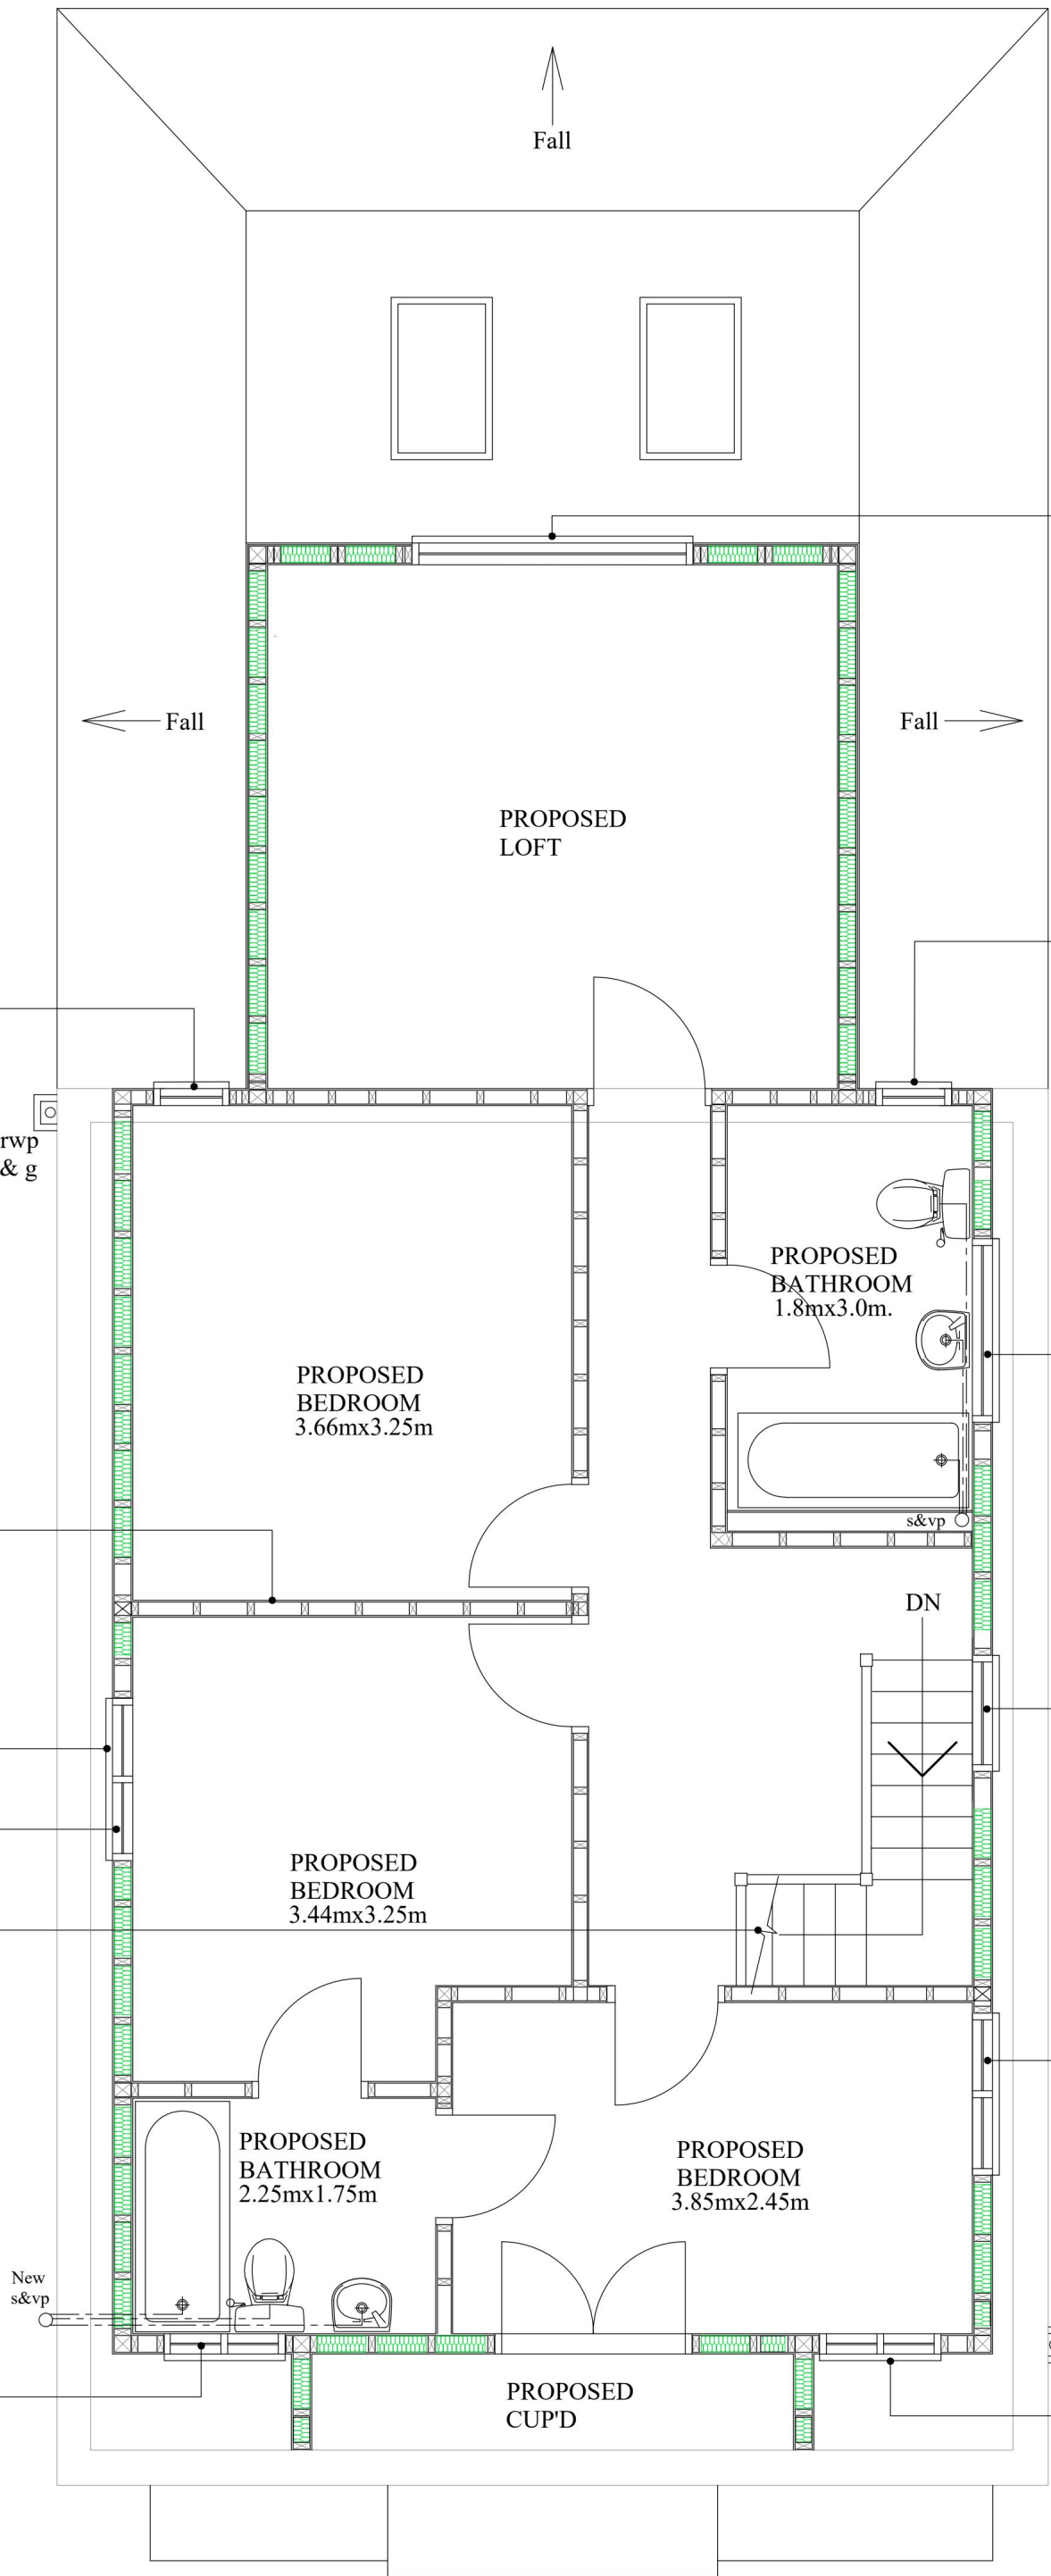

PROPOSED FIRST FLOOR PLAN



LOCATION PLAN
Scale 1:1250

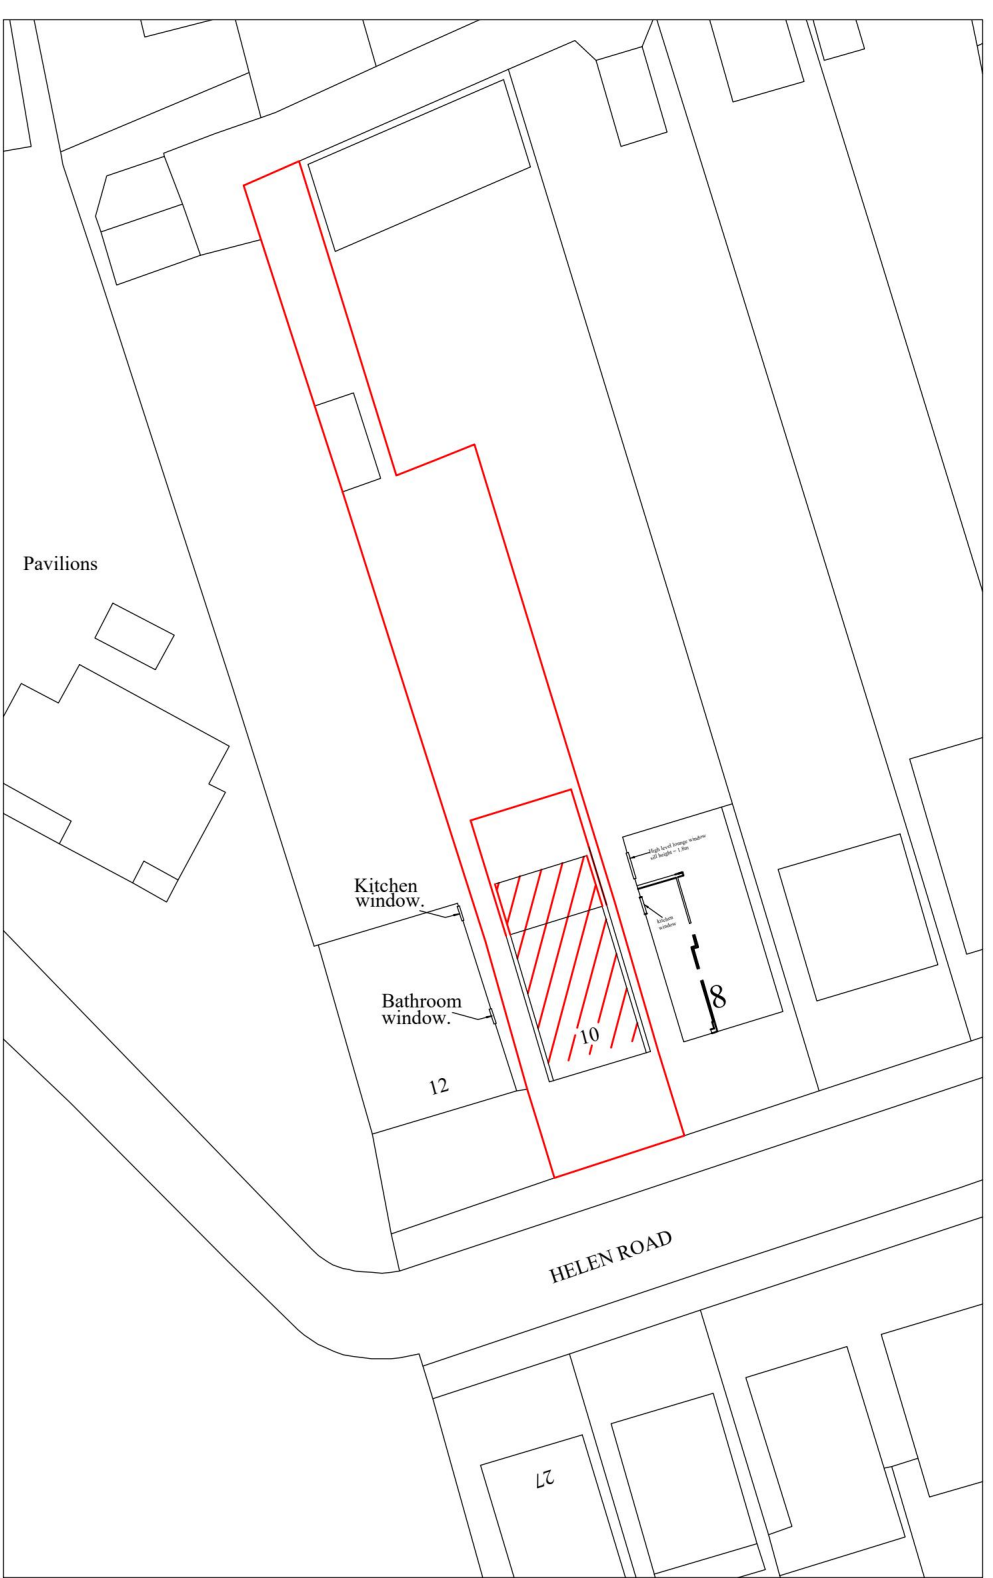

BLOCK PLAN
Scale 1:500

New upvc windows to match existing house.

Stud partitioning to consist of 75x50 s.w. studs at 400mm centres with 75x50mm head & sole plates with noggins fixed between studs. Frame to be faced with 12.7mm plasterboard with taped joints and apply 5mm scimcoat.

All glass on boundary elevations to be obscured and fixed with exception to fanlights .

New upvc windows to match existing house.

New staircase (see notes)


New upvc windows to match existing house.

New upvc windows to match existing house.

New upvc windows to match existing house.

All glass on boundary elevations to be obscured and fixed with exception to fanlights .

New upvc windows to match existing house.

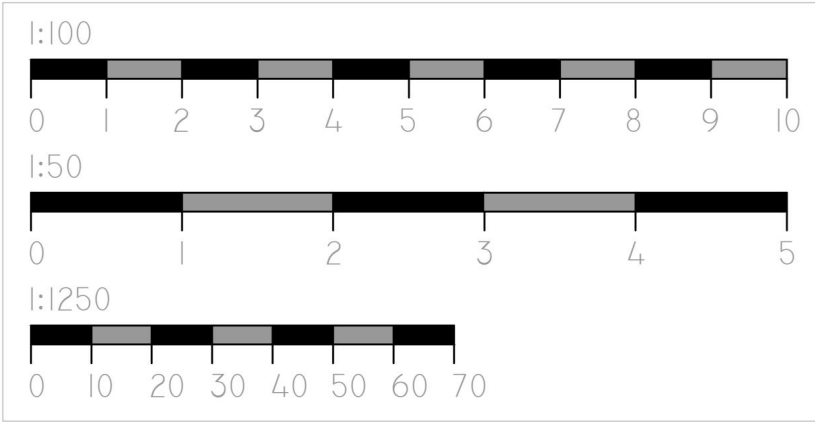

No.		Sig	Date
A	Existing window on east elevation amended.	JP	12.11.24

Client

Mr. P. Demetriou
10 Helen Road,
Hornchurch. Essex.
RM11 2EW

Job Title

Proposed alterations to existing
planning approval at
10 Helen Road, Hornchurch.
Essex. RM11 2EW

Drawing Title

Proposed plans.

Drawn By
JP

Scale
1:50 @ A1

Date
October 2024

Drawing Number

10.14A