




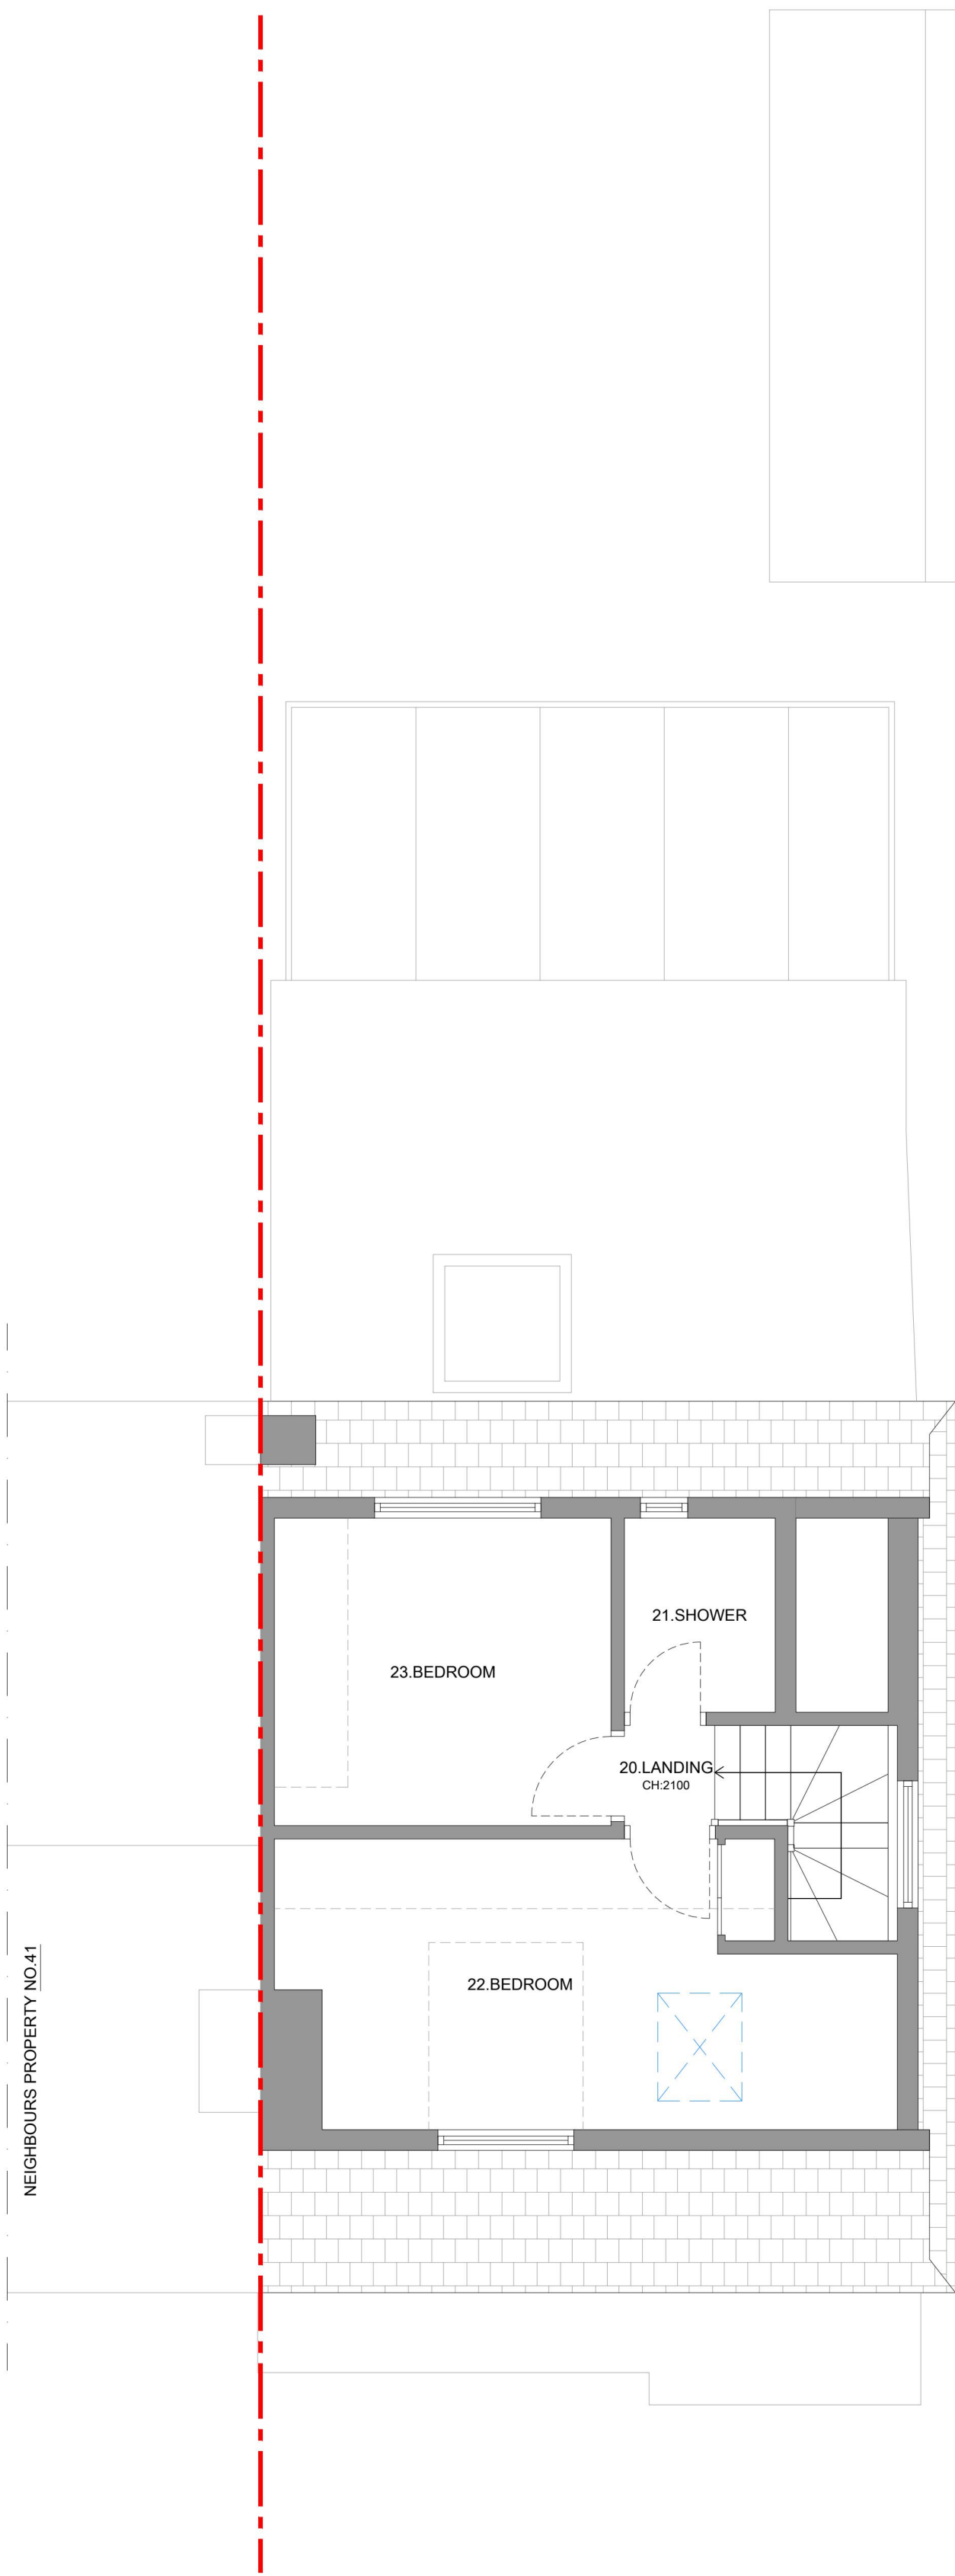

**PROPOSED** Second Floor Plan  
scale 1:50 @ A1 | 1:100 @ A3

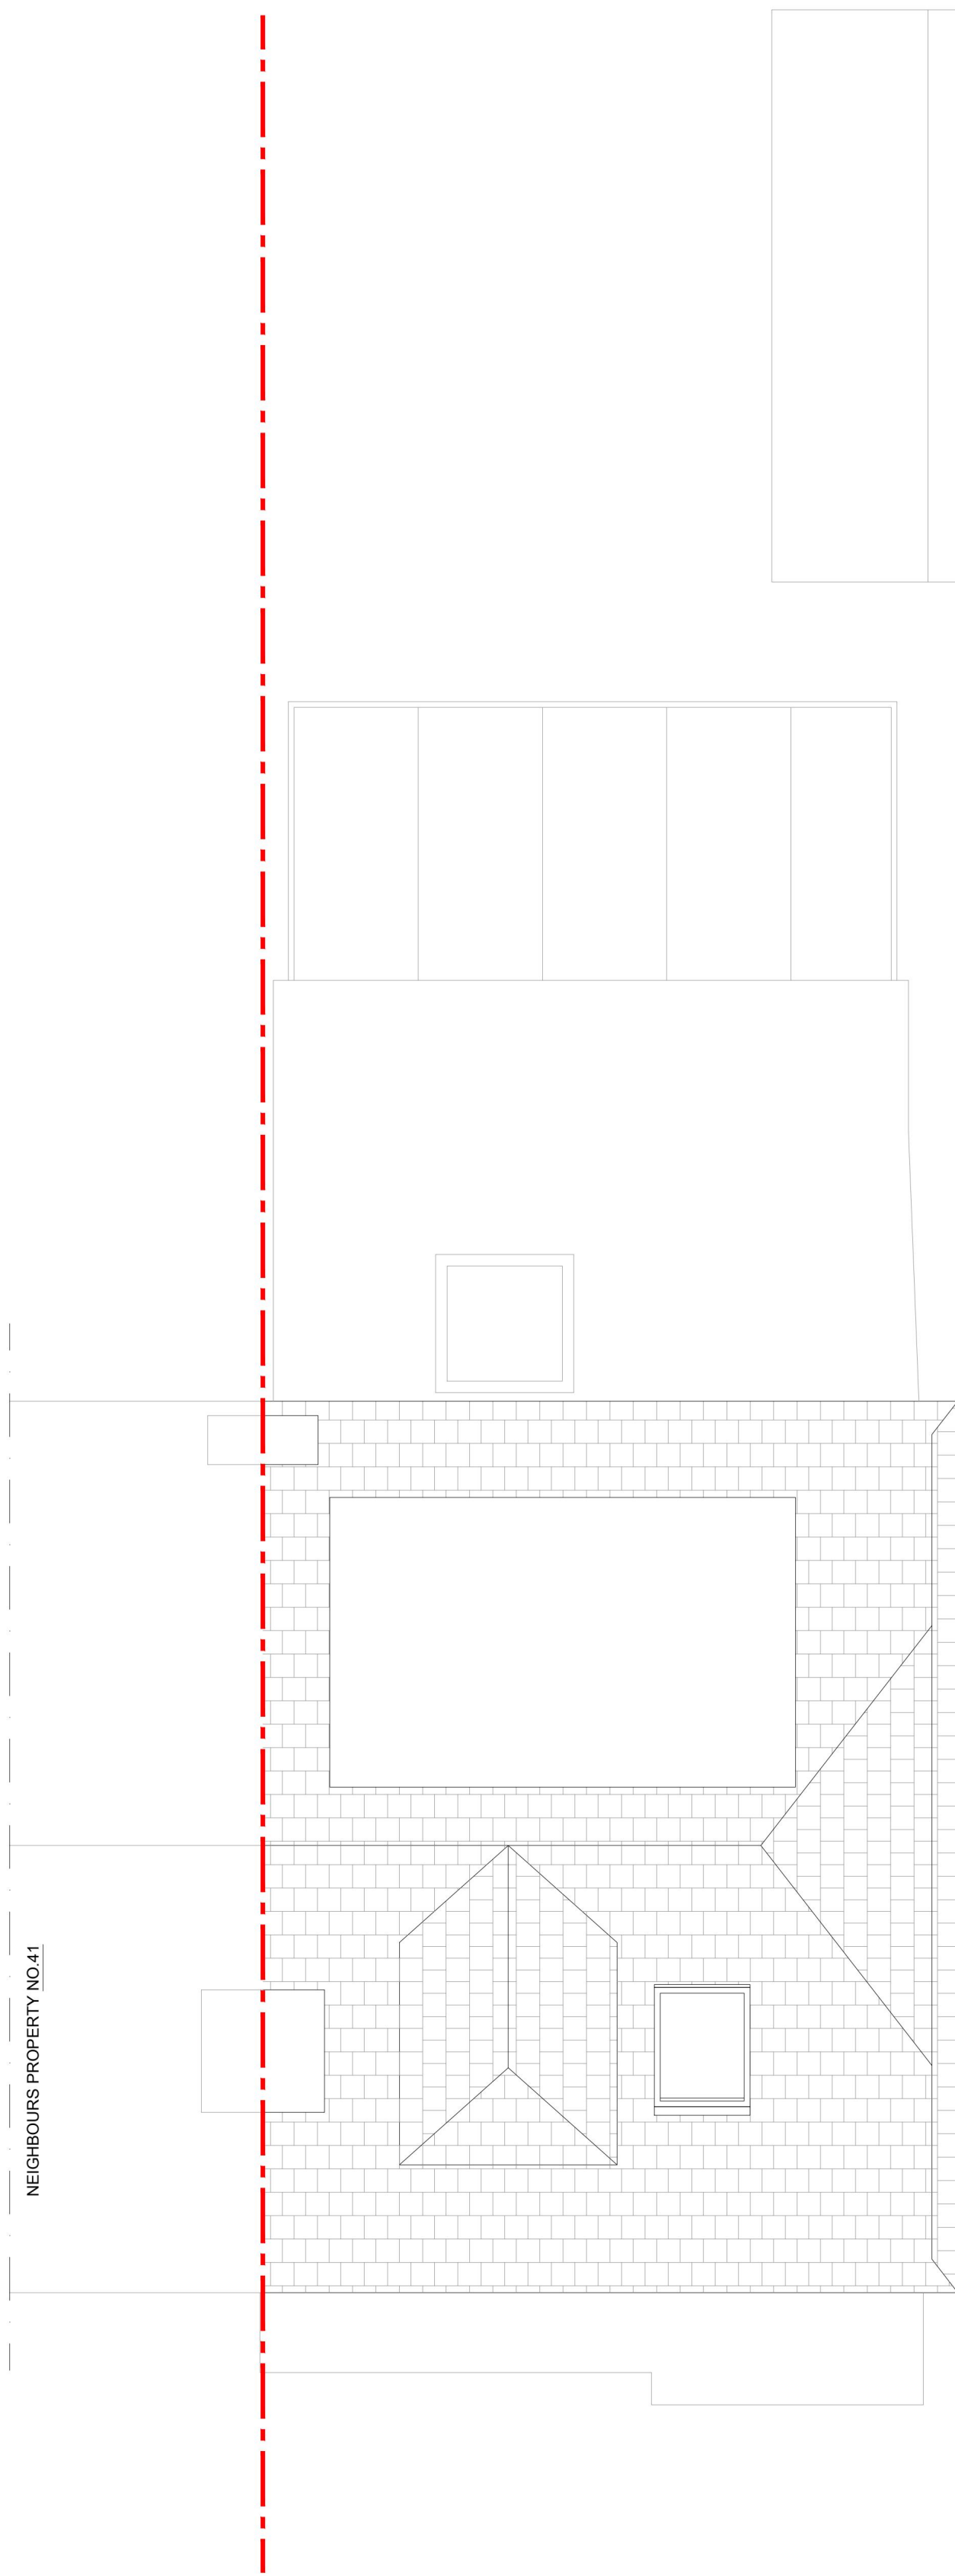

**PROPOSED** Roof Plan  
scale 1:50 @ A1 | 1:100 @ A3

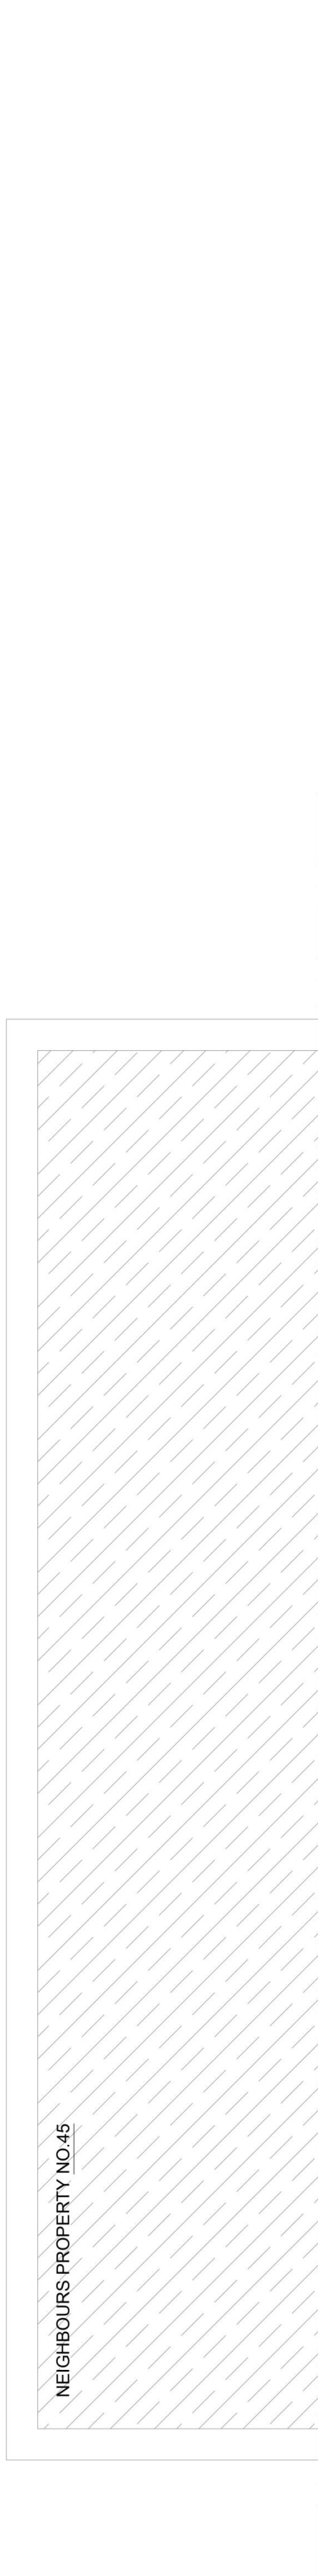

**NOTES:**  
These drawings is prepared solely for design and planning submission purposes. **Do not scale any part of the drawing.** It is not intended or suitable for either Building Regulations or Construction purposes and should not be used for such.  
  
These drawings are subject to Planning & Building Control Approval and all other permissions by Local Authority prior commencing building works. Works started without these consents are at your own risk.

|     |          |                  |          |
|-----|----------|------------------|----------|
| A   | 16.10.24 | Design Amended   | RJ       |
| Rev | Date     | Details of Issue | Initials |

Status

**Planning**



**Tel:** 020 8508 2001  
**Email:** info@ROC-haus.co.uk | **Web:** www.ROC-haus.co.uk

This document and all information herein is confidential and the intellectual property of **ROC haus**. It is disclosed in confidence on terms that it will not be disclosed to any third party, used, sold, loaned, licensed, or reproduced in whole or in any part in any manner or form for manufacturing, tendering or for any other purpose without the written permission of **ROC haus**. The copyright is retained by **ROC haus**.

© **ROC haus**

Client  
**Vivienne Pile**

Project  
**43 Lowshoe Lane  
Romford RM5 2AA**

Title  
**PROPOSED  
Second Floor & Roof Plan**

|                             |                             |                           |
|-----------------------------|-----------------------------|---------------------------|
| Drawn<br><b>RJ</b>          | Date:<br><b>August 2024</b> | Scale @ A1<br><b>1:50</b> |
| Dwg no.<br><b>3633-PL02</b> | Revision No.<br><b>A</b>    |                           |



**PROPOSED** Front Elevation  
scale 1:50 @ A1 | 1:100 @ A3



**PROPOSED** Rear Elevation  
scale 1:50 @ A1 | 1:100 @ A3

**NOTES:**  
These drawings is prepared solely for design and planning submission purposes. **Do not scale any part of the drawing.** It is not intended or suitable for either Building Regulations or Construction purposes and should not be used for such.  
  
These drawings are subject to Planning & Building Control Approval and all other permissions by Local Authority prior commencing building works. Works started without these consents are at your own risk.

|     |          |                  |          |
|-----|----------|------------------|----------|
| A   | 16.10.24 | Design Amended   | RJ       |
| Rev | Date     | Details of Issue | Initials |

Status

Planning



Tel: 020 8508 2001  
Email: info@ROC-haus.co.uk | Web: www.ROC-haus.co.uk

This document and all information herein is confidential and the intellectual property of ROC haus. It is disclosed in confidence on terms that it will not be disclosed to any third party, used, sold, loaned, licensed, or reproduced in whole or in any part in any manner or form for manufacturing, tendering or for any other purpose without the written permission of ROC haus. The copyright is retained by ROC haus.

© ROC haus

Client  
**Vivienne Pile**


Project  
**43 Lowshoe Lane  
Romford RM5 2AA**

Title  
**PROPOSED  
Front & Rear Elevation**

|                             |                             |                           |
|-----------------------------|-----------------------------|---------------------------|
| Drawn<br><b>RJ</b>          | Date:<br><b>August 2024</b> | Scale @ A1<br><b>1:50</b> |
| Dwg no.<br><b>3633-PL03</b> | Revision No.<br><b>A</b>    |                           |



**PROPOSED** Right Elevation  
scale 1:50 @ A1 | 1:100 @ A3

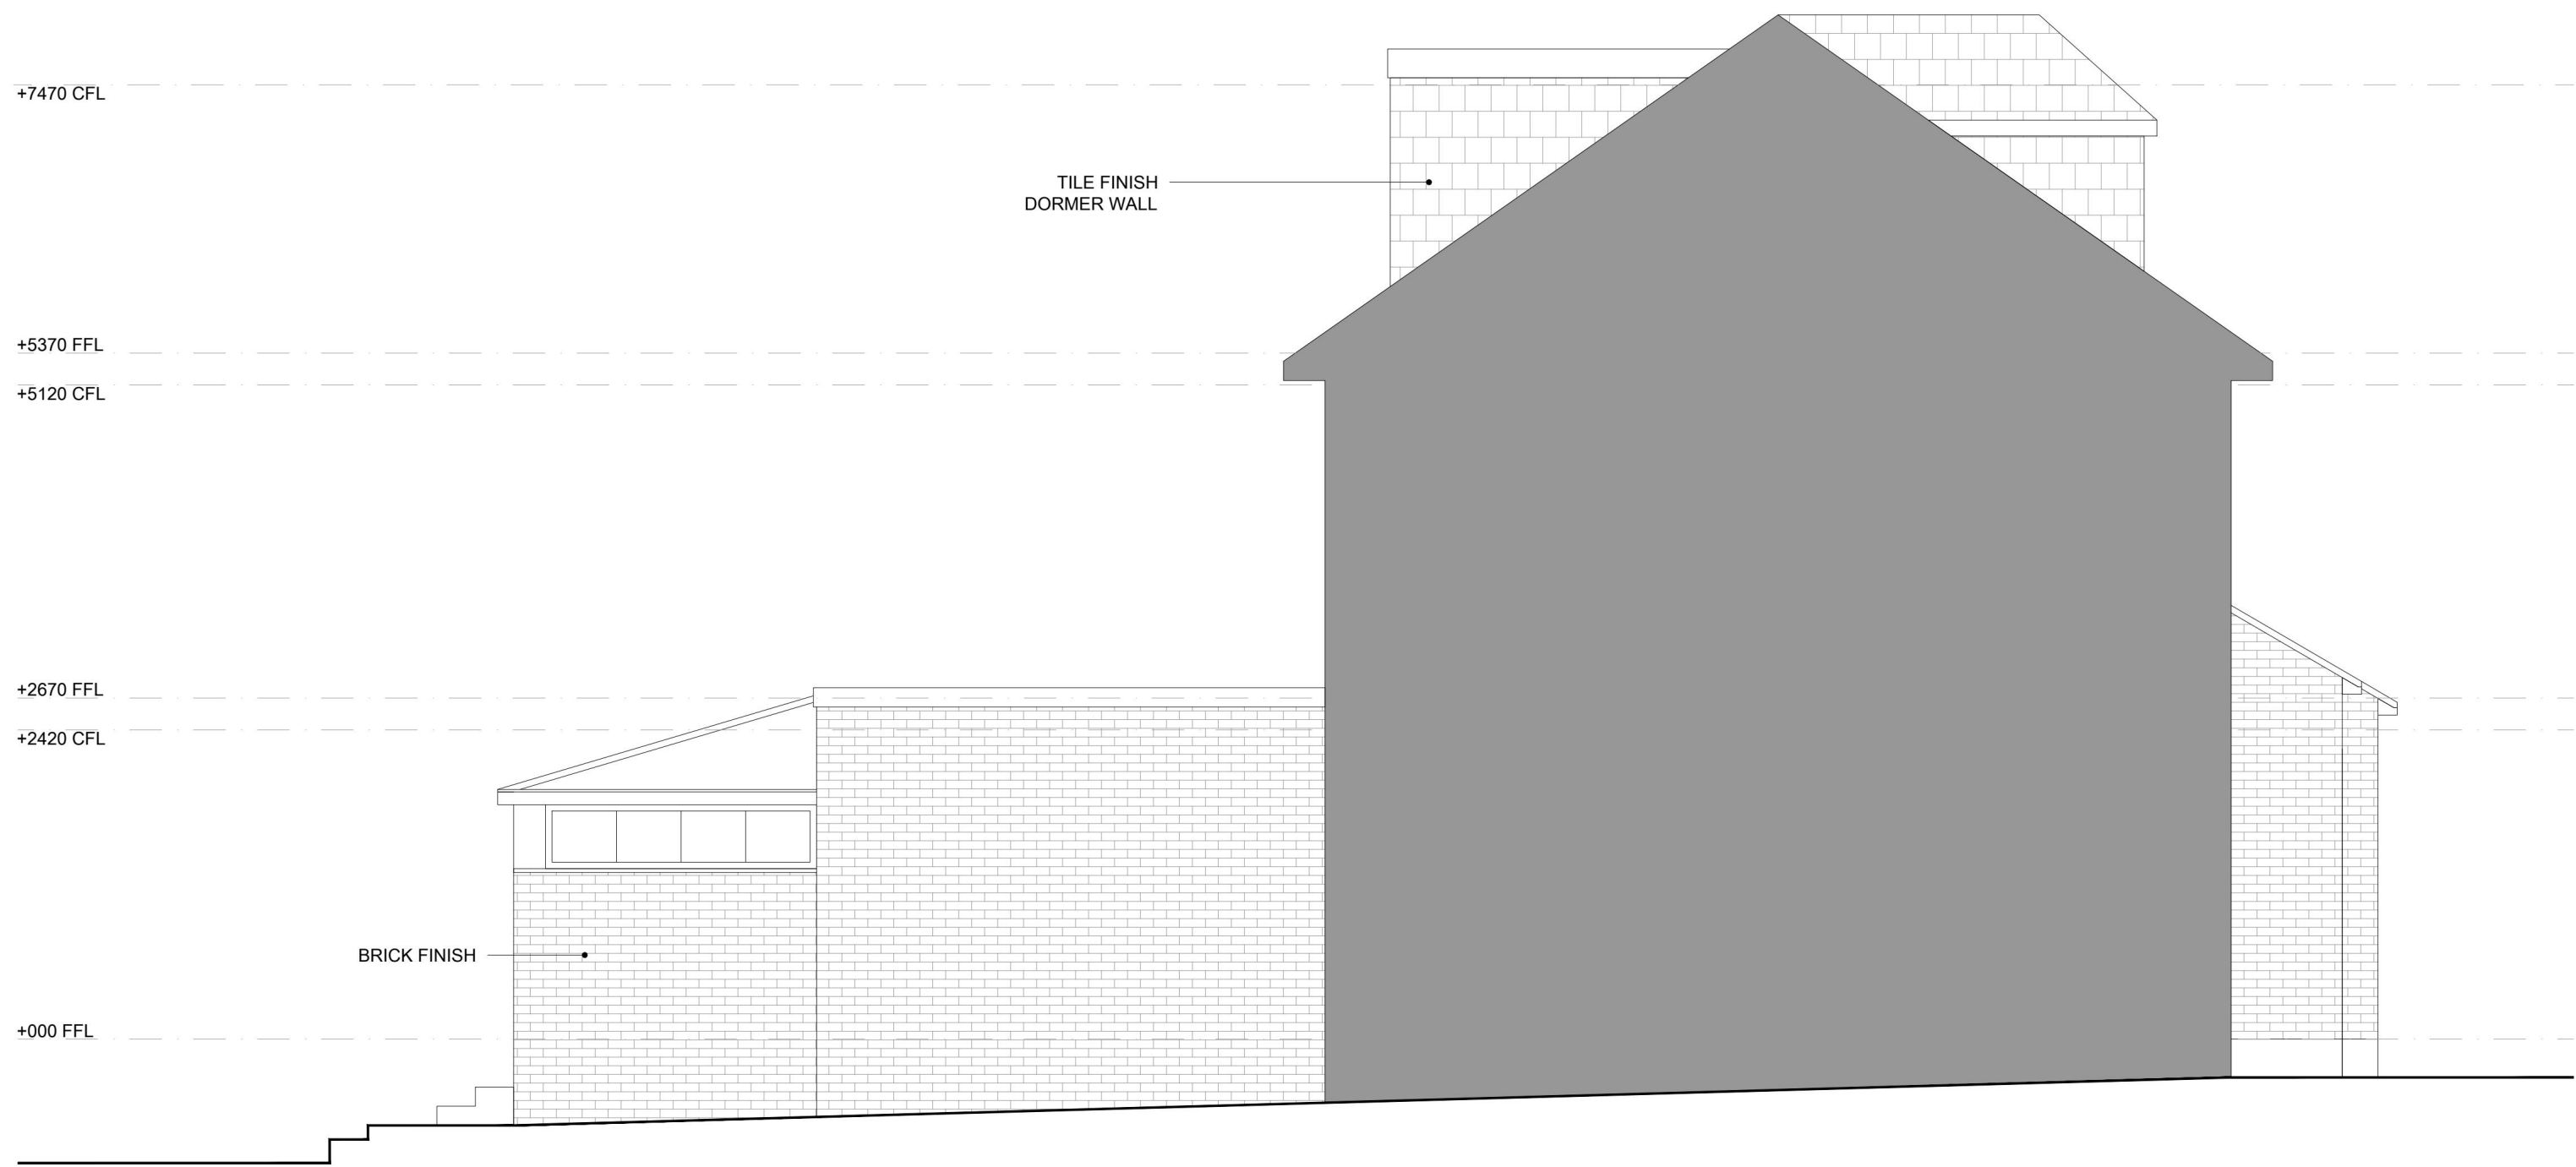

**PROPOSED** Left Elevation  
scale 1:50 @ A1 | 1:100 @ A3

**NOTES:**  
These drawings is prepared solely for design and planning submission purposes. **Do not scale any part of the drawing.** It is not intended or suitable for either Building Regulations or Construction purposes and should not be used for such.  
  
These drawings are subject to Planning & Building Control Approval and all other permissions by Local Authority prior commencing building works. Works started without these consents are at your own risk.

|     |          |                  |          |
|-----|----------|------------------|----------|
| A   | 16.10.24 | Design Amended   | RJ       |
| Rev | Date     | Details of Issue | Initials |

Status

Planning



Tel: 020 8508 2001  
Email: info@ROC-haus.co.uk | Web: www.ROC-haus.co.uk

This document and all information herein is confidential and the intellectual property of ROC haus. It is disclosed in confidence on terms that it will not be disclosed to any third party, used, sold, loaned, licensed, or reproduced in whole or in any part in any manner or form for manufacturing, tendering or for any other purpose without the written permission of ROC haus. The copyright is retained by ROC haus.

© ROC haus

Client  
**Vivienne Pile**

Project  
**43 Lowshoe Lane  
Romford RM5 2AA**

Title  
**PROPOSED  
Right & Left Elevation**

|                             |                             |                           |
|-----------------------------|-----------------------------|---------------------------|
| Drawn<br><b>RJ</b>          | Date:<br><b>August 2024</b> | Scale @ A1<br><b>1:50</b> |
| Dwg no.<br><b>3633-PL04</b> | Revision No.<br><b>A</b>    |                           |