



Notes:

Copyright@SequinDesign


This drawing is the property of SEQUIN DESIGN and is the subject of Intellectual Property Rights including copyright and design right and shall not be reproduced, copied, loaned or submitted to any other party without the written consent of SEQUIN DESIGN. This drawing is not to be scaled for construction. just to scale for planning purposes. Only figured dimensions to be taken. Any discrepancies to be reported SEQUIN DESIGN prior to setting out or ordering of any materials.

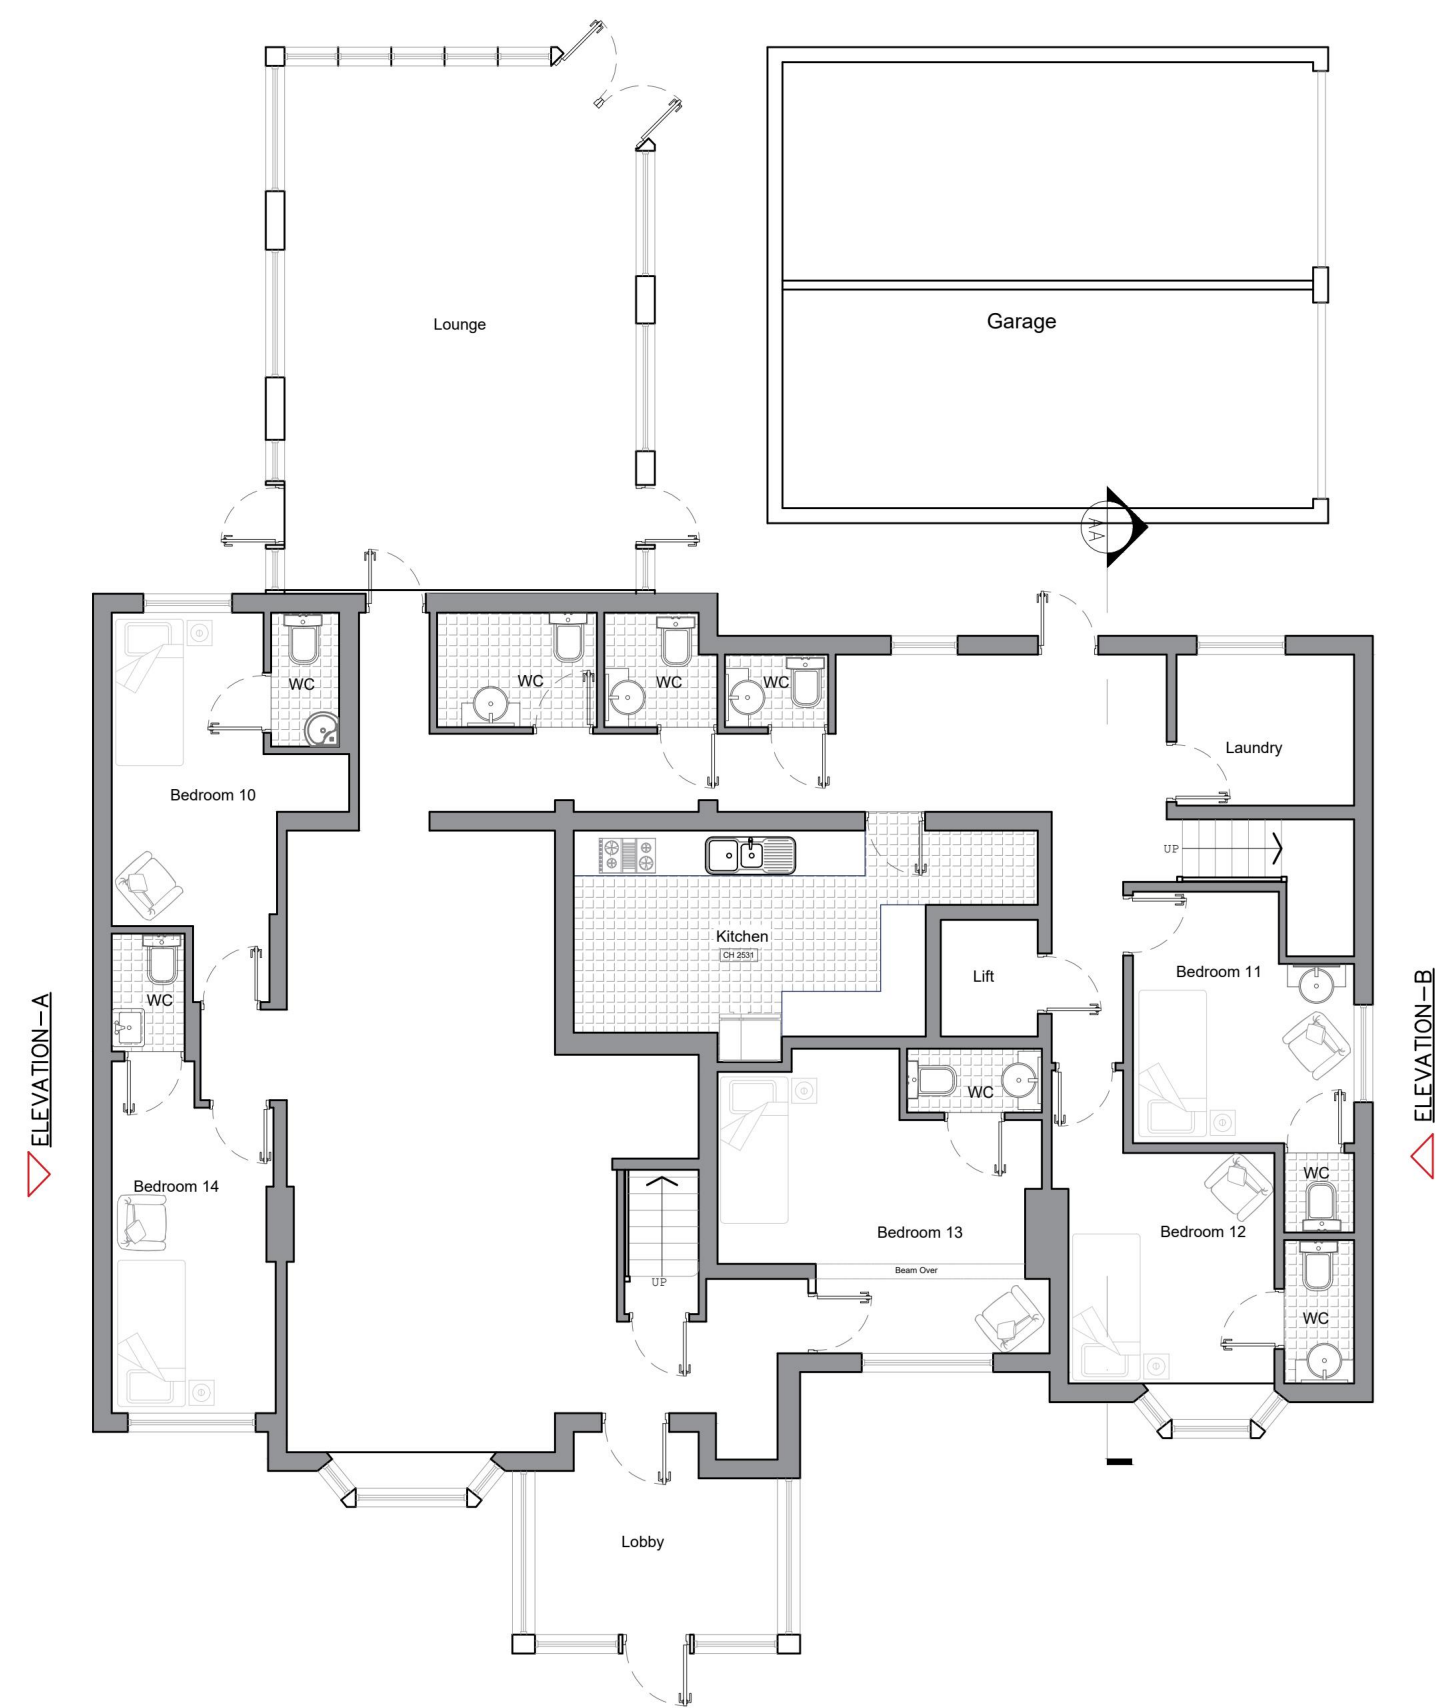

EXISTING GROUND FLOOR PLAN
SCALE 1:100

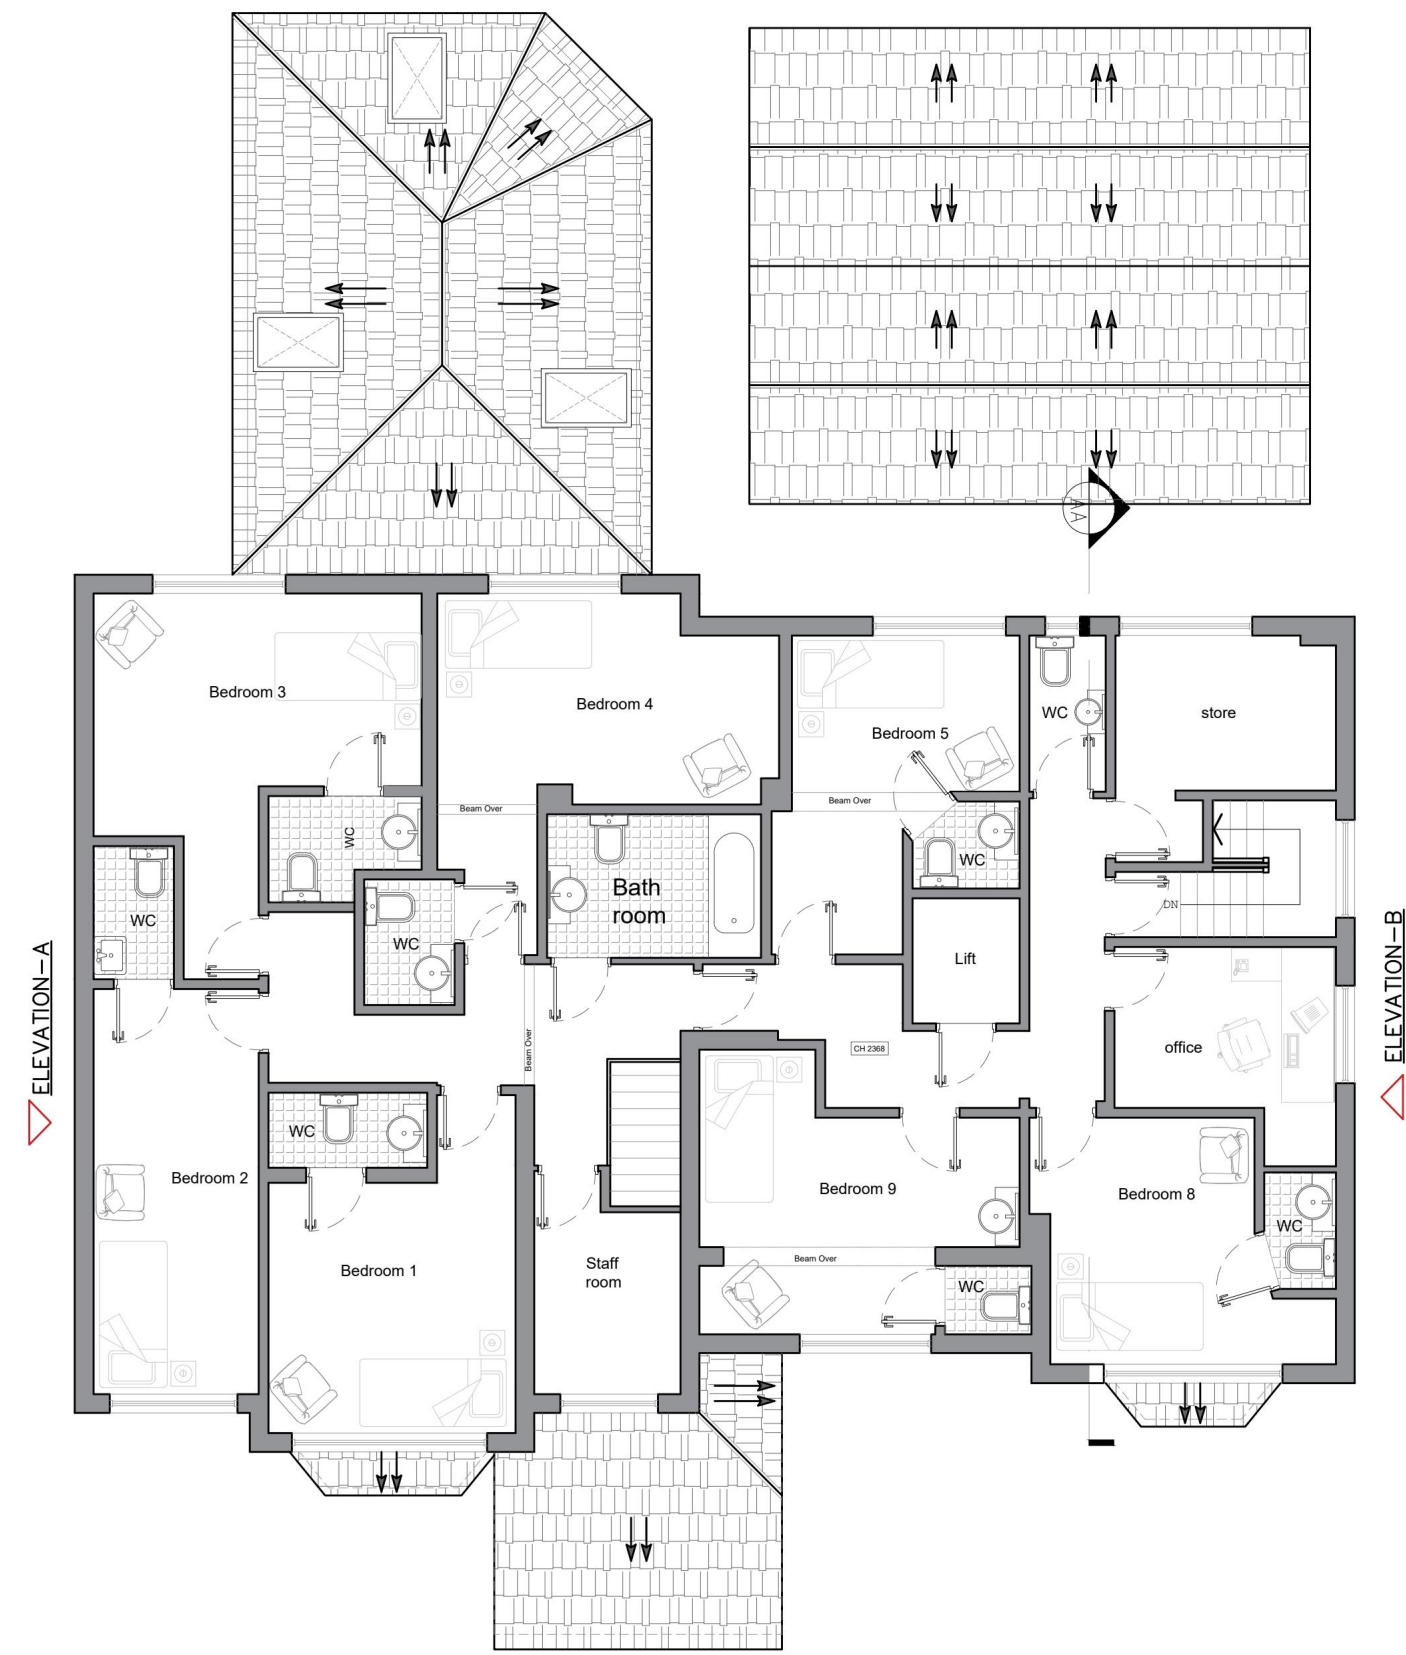

EXISTING FIRST FLOOR PLAN
SCALE 1:100

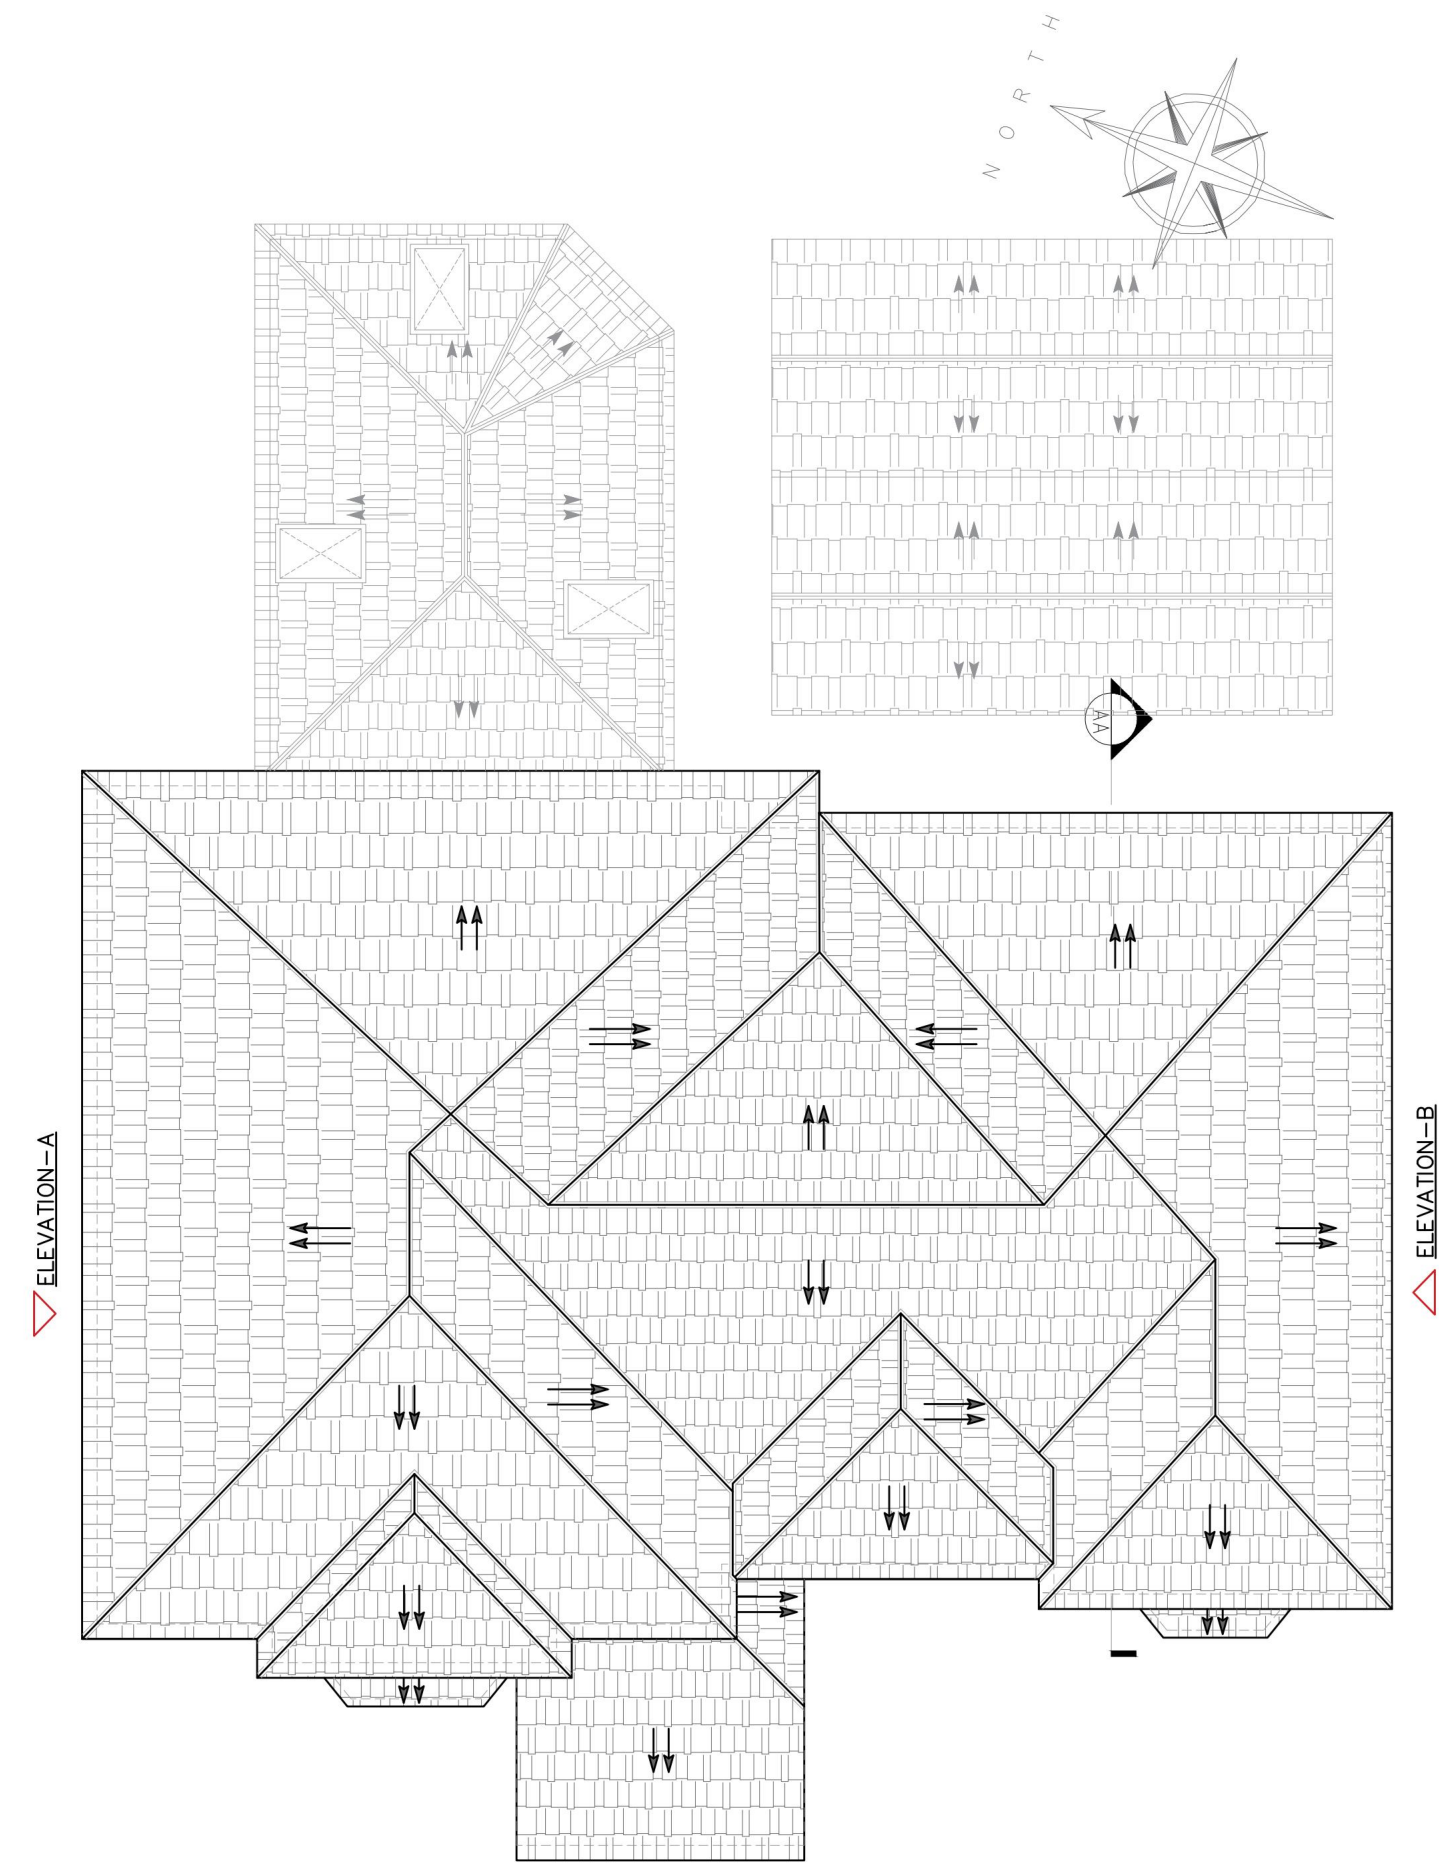

EXISTING ROOF PLAN
SCALE 1:100



EXISTING FRONT ELEVATION
SCALE 1:100



EXISTING REAR ELEVATION
SCALE 1:100




EXISTING SECTION AA
SCALE 1:100



EXISTING SIDE ELEVATION /VIEW A
SCALE 1:100



EXISTING SIDE ELEVATION /VIEW B
SCALE 1:100

 

NOT FOR CONSTRUCTION

REV	DESCRIPTION	BY	DATE
CONSTRUCTION ISSUE			



Sequin Design
Architectural services
+44 7403401414
www.sequindesign.com
info@sequindesign.com

CLIENT:
EC Romford Holdings Ltd

ARCHITECT:
SEQUINE DESIGN Ltd
ARCHITECTURAL SERVICES
LONDON

SITE:
119 Elmhurst Dr, Hornchurch
RM11 1NZ

TITLE:
EXISTING DRAWINGS

SCALE AT A1	DATE	DRAWN	CHECKED
1:100@A1	07/03/2023	PT	
PROJECT NO.	DRAWING NO.	REVISION	
SD-112	P-01	-	