



Notes:

Copyright@SequinDesign


This drawing is the property of SEQUIN DESIGN and is the subject of Intellectual Property Rights including copyright and design right and shall not be reproduced, copied, loaned or submitted to any other party without the written consent of SEQUIN DESIGN. This drawing is not to be scaled for construction. just to scale for planning purposes. Only figured dimensions to be taken. Any discrepancies to be reported SEQUIN DESIGN prior to setting out or ordering of any materials.

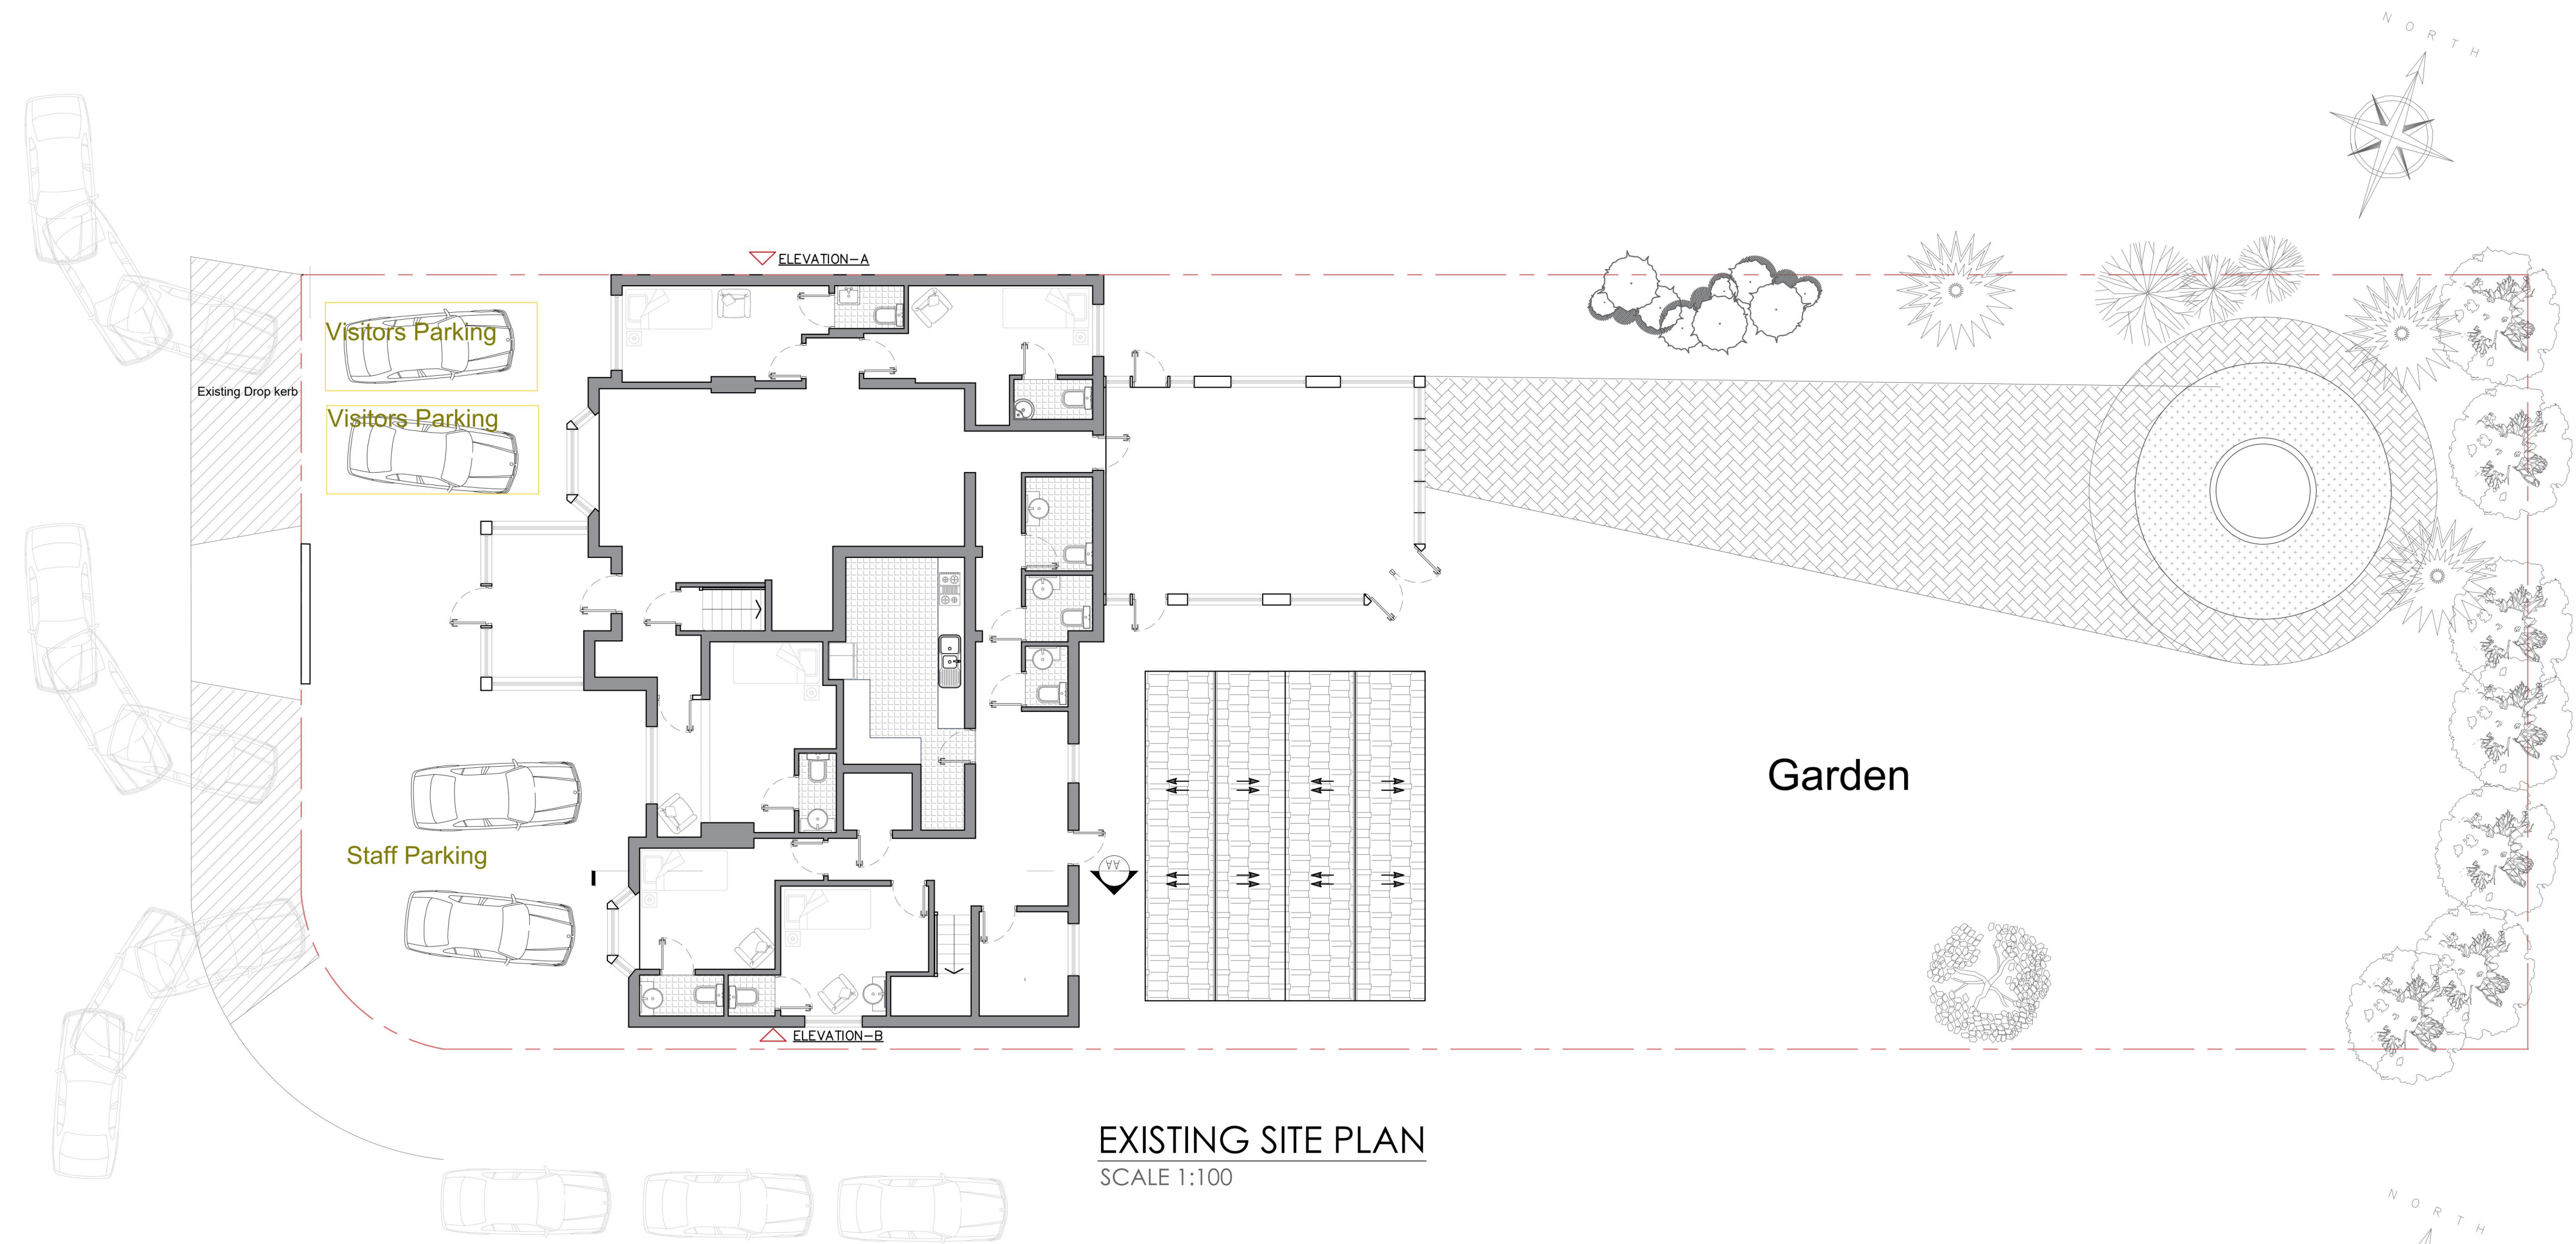

EXISTING SITE PLAN
SCALE 1:100

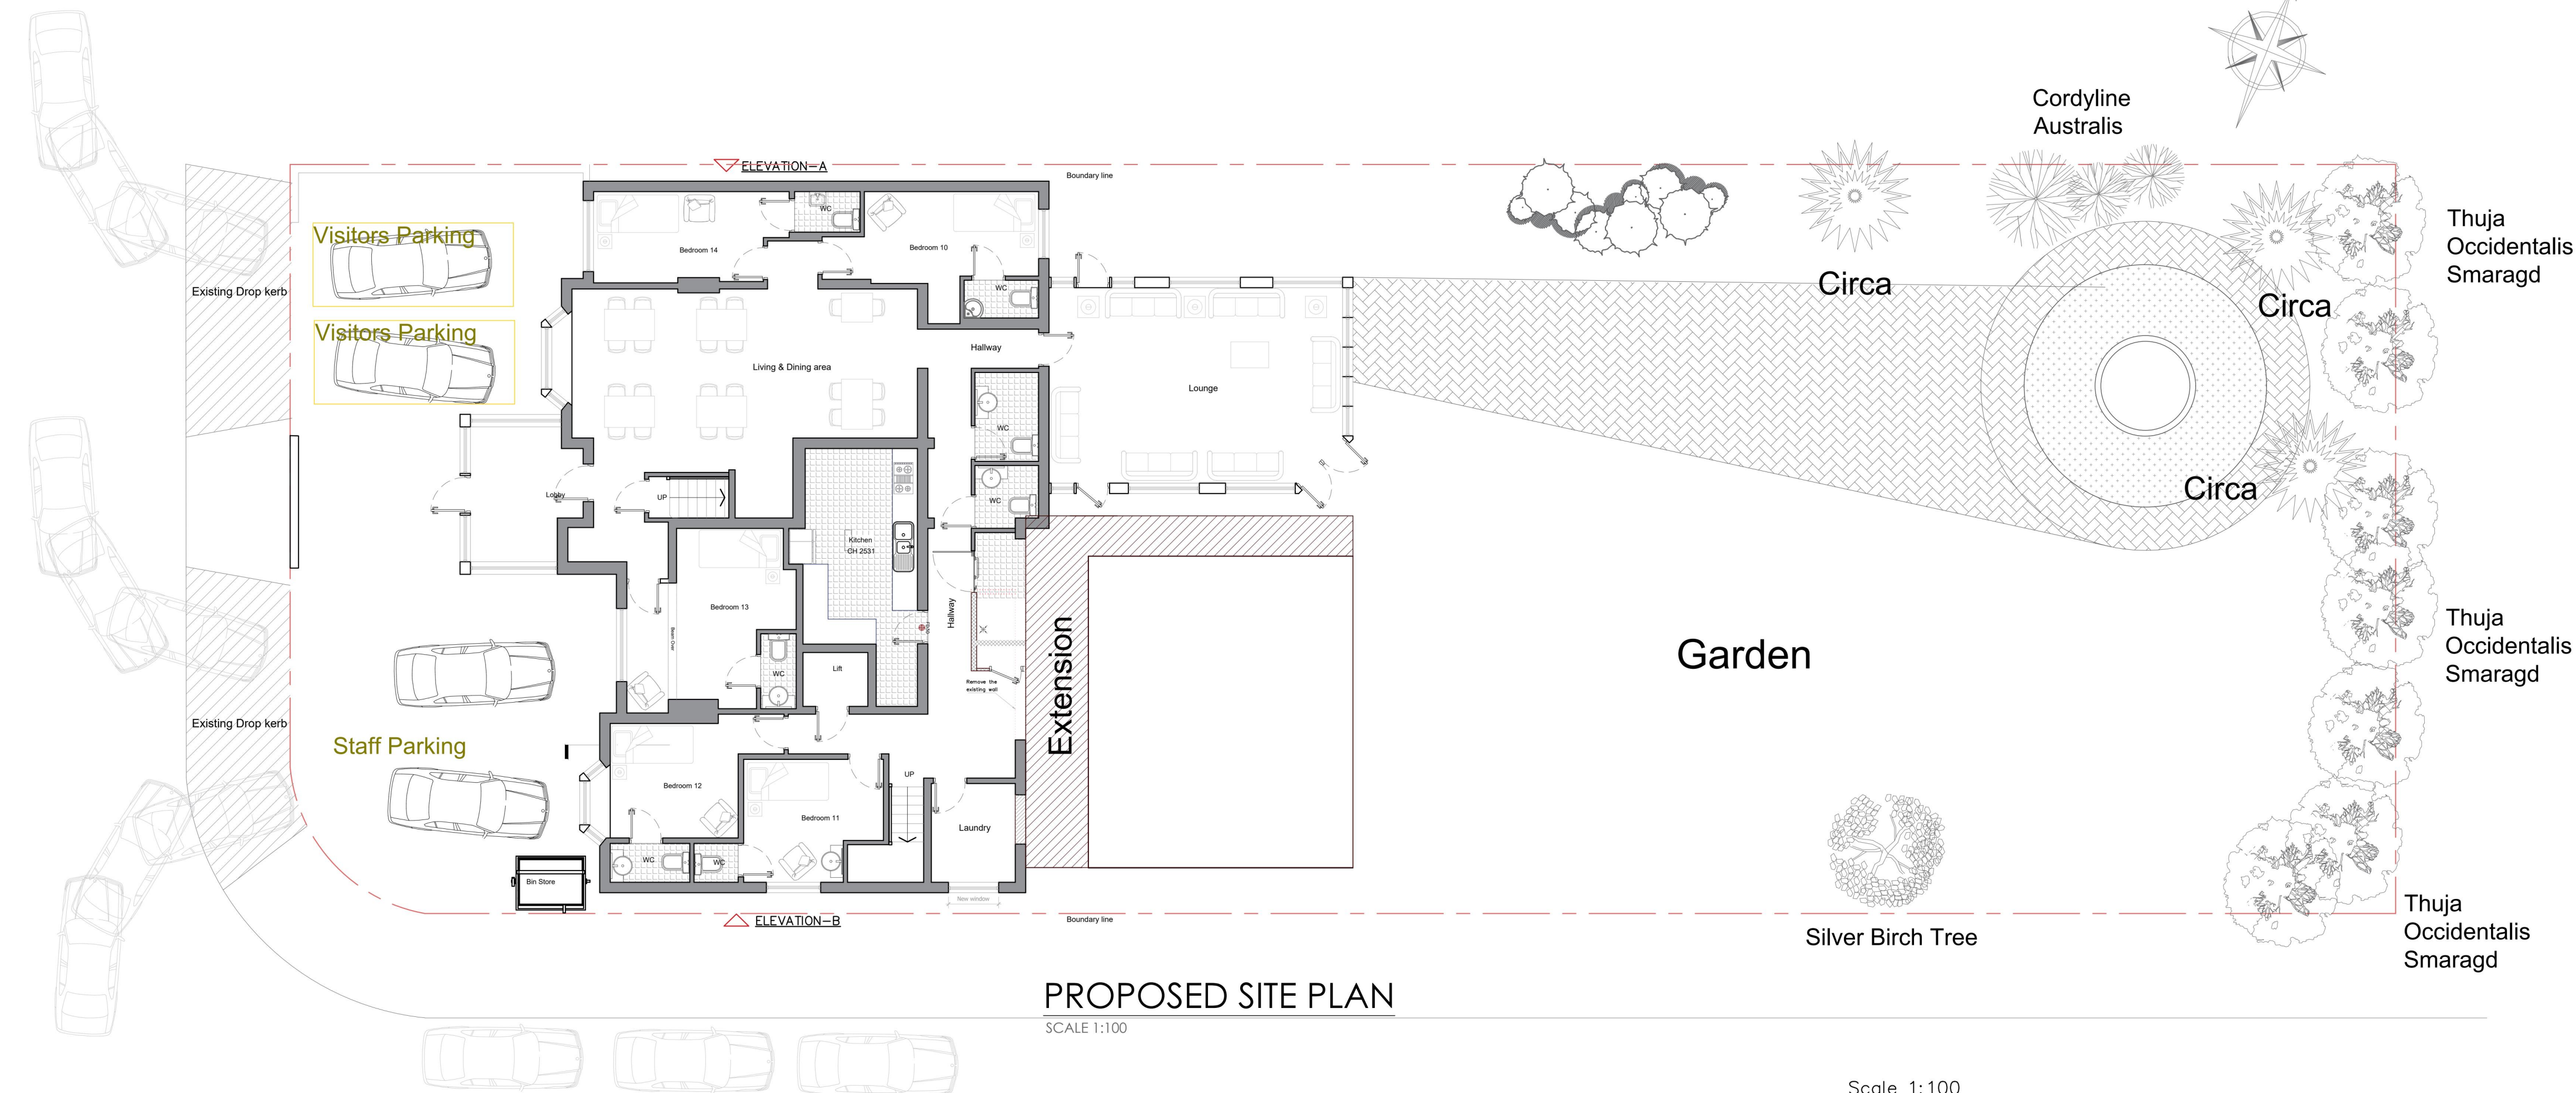

PROPOSED SITE PLAN
SCALE 1:100

 

NOT FOR CONSTRUCTION

REV.	DESCRIPTION	BY	DATE
1	CONSTRUCTION ISSUE		



Sequin Design
Architectural services
+44 7403401414
www.sequindesign.com
info@sequindesign.com

CLIENT:	EC Romford Holdings Ltd
ARCHITECT:	SEQUINE DESIGN Ltd ARCHITECTURAL SERVICES LONDON

SITE:	119 Elmhurst Dr, Hornchurch RM11 1NZ
TITLE:	EXISTING & PROPOSED SITE PLANS
SCALE AT A1:	1:100@A1
DATE:	07/03/2023
PROJECT NO:	SD-112
DRAWING NO:	P-07
REVISION:	-