


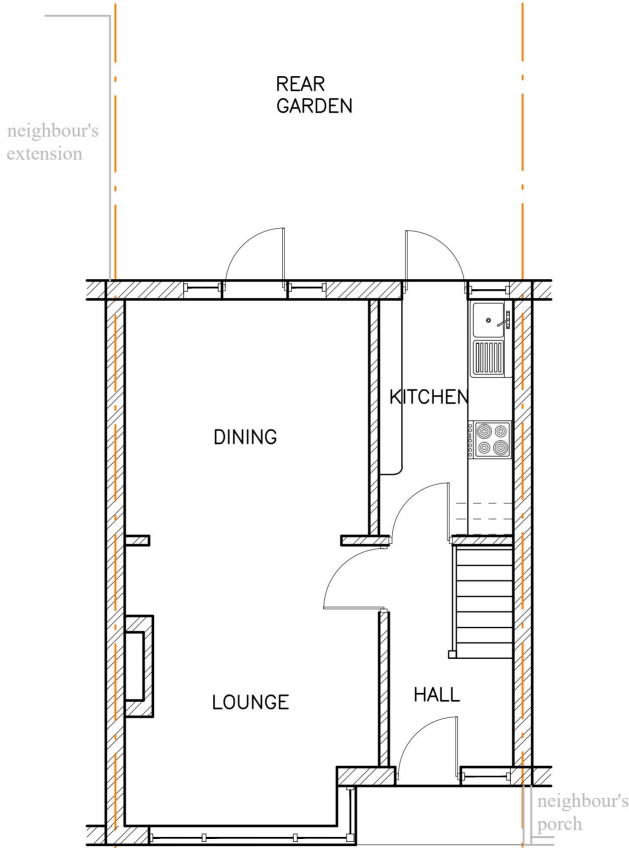


 


EXISTING GROUND FLOOR PLAN

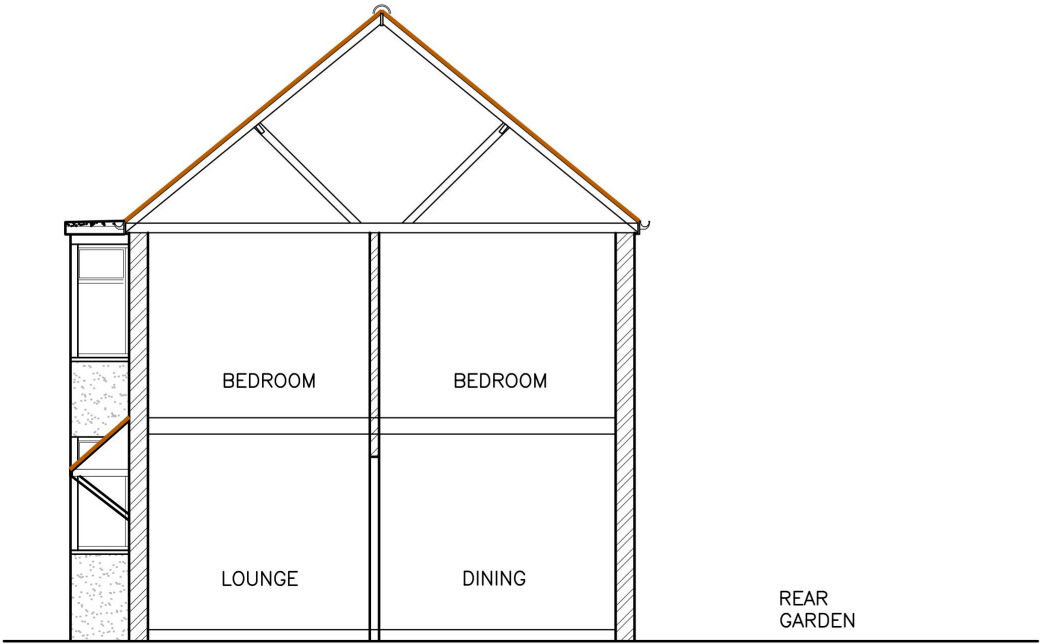

EXISTING SIDE SECTION/ELEVATION


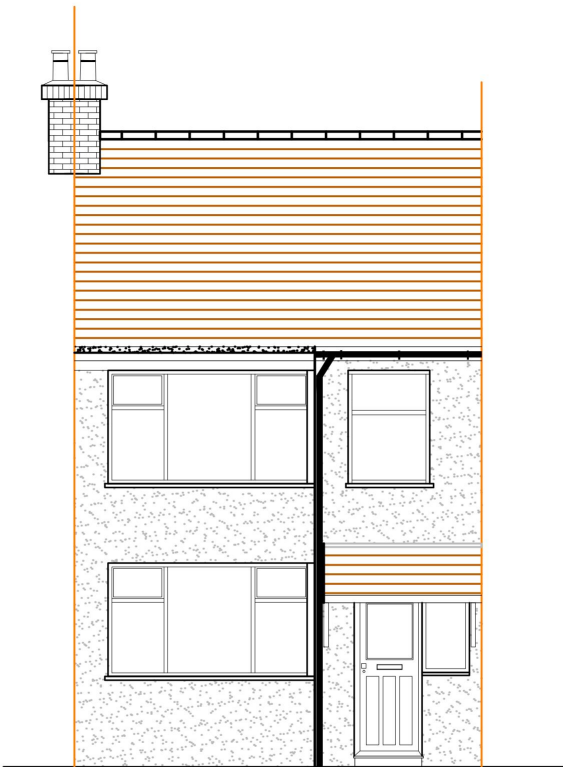


EXISTING FRONT ELEVATION

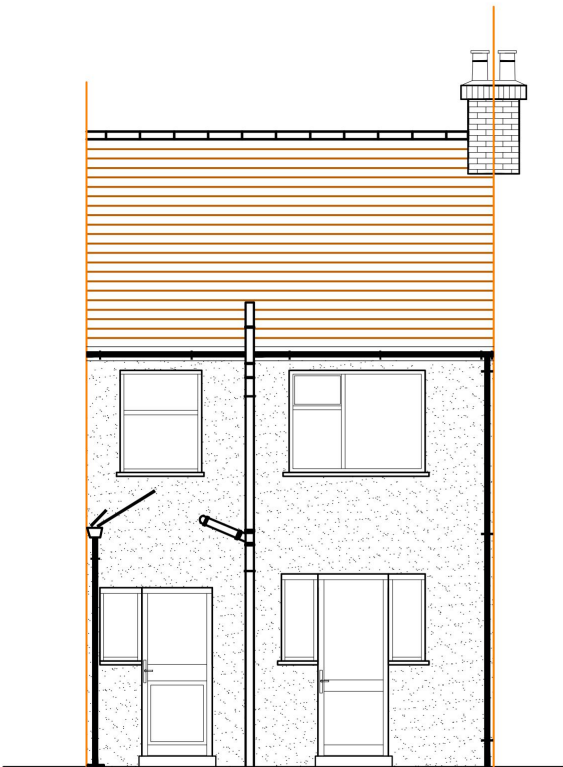


EXISTING REAR ELEVATION


Location	Project	Drawing Title	PLANNING	Scale : 1:100@A3	Date : NOV 2024
18 SAFFRON ROAD ROMFORD RM5 3ES	SINGLE STOREY 4m REAR EXTENSION	EXISTING FLOOR PLANS & ELEVATIONS		Drawing number	Rev
				SE/18SR/01	

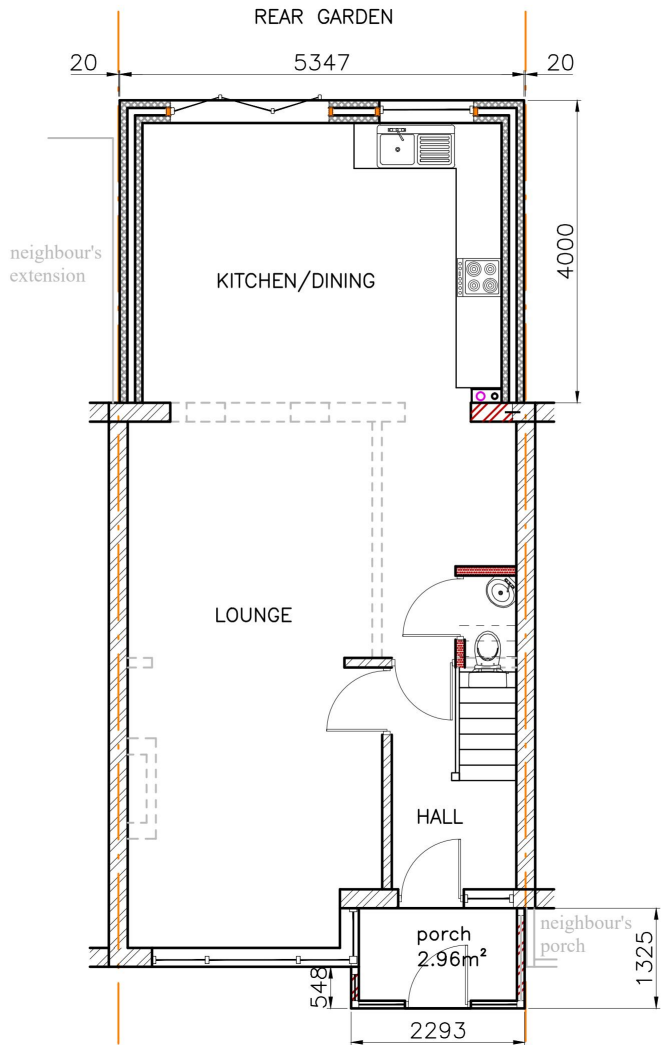 


PROPOSED GROUND FLOOR PLAN

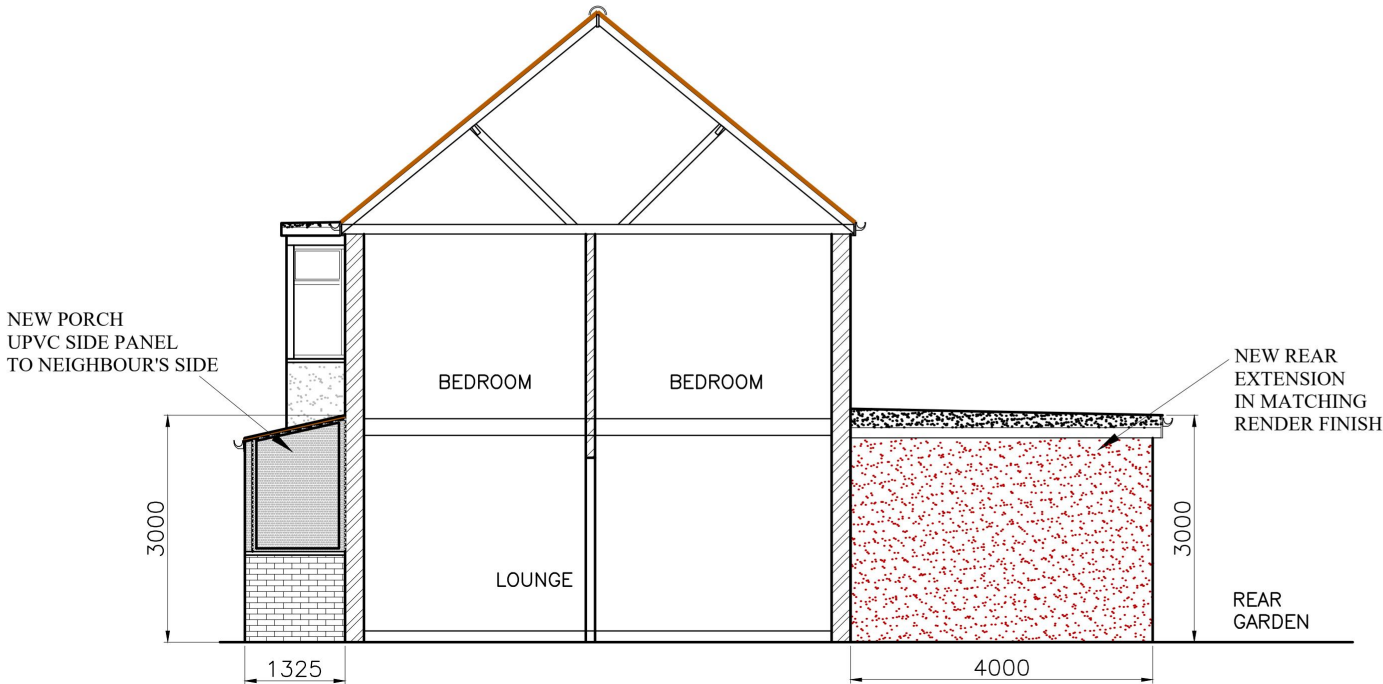

PROPOSED SIDE SECTION/ELEVATION

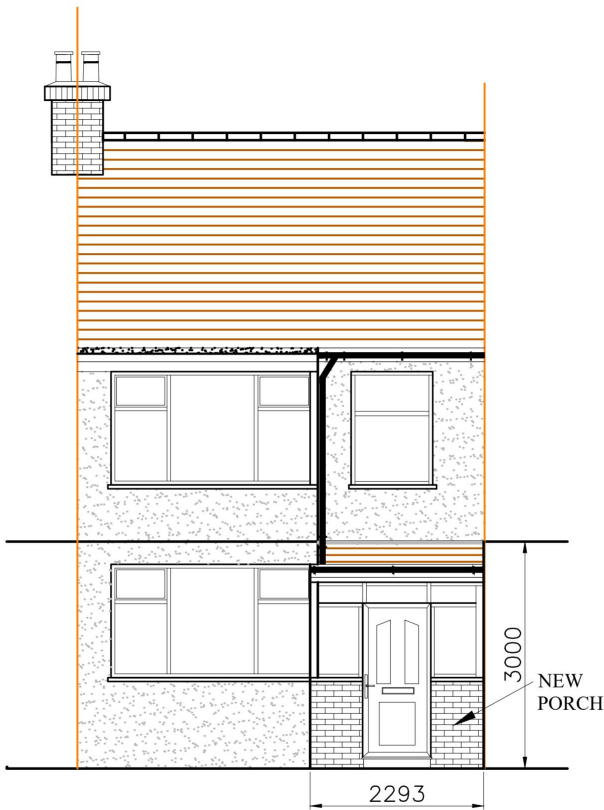

PROPOSED FRONT ELEVATION

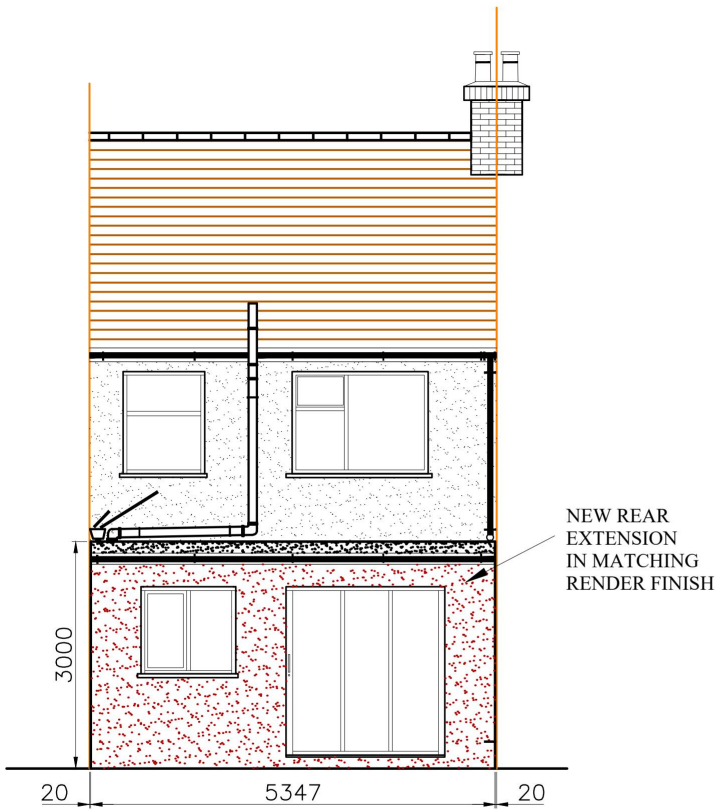

PROPOSED REAR ELEVATION

Location	Project	Drawing Title	PLANNING	Scale : 1:100@A3	Date : NOV 2024
18 SAFFRON ROAD ROMFORD RM5 3ES	SINGLE STOREY 4m REAR EXTENSION	PROPOSED FLOOR PLANS & ELEVATIONS		Drawing number	Rev
				SE/18SR/02	



Location	Drawing Title	Drawing number	Rev
18 SAFFRON ROAD ROMFORD RM5 3ES	SITE BLOCK PLAN PROPOSED	PM/3771/02	-
		Scale : 1 : 200@A4	NOV 2024