

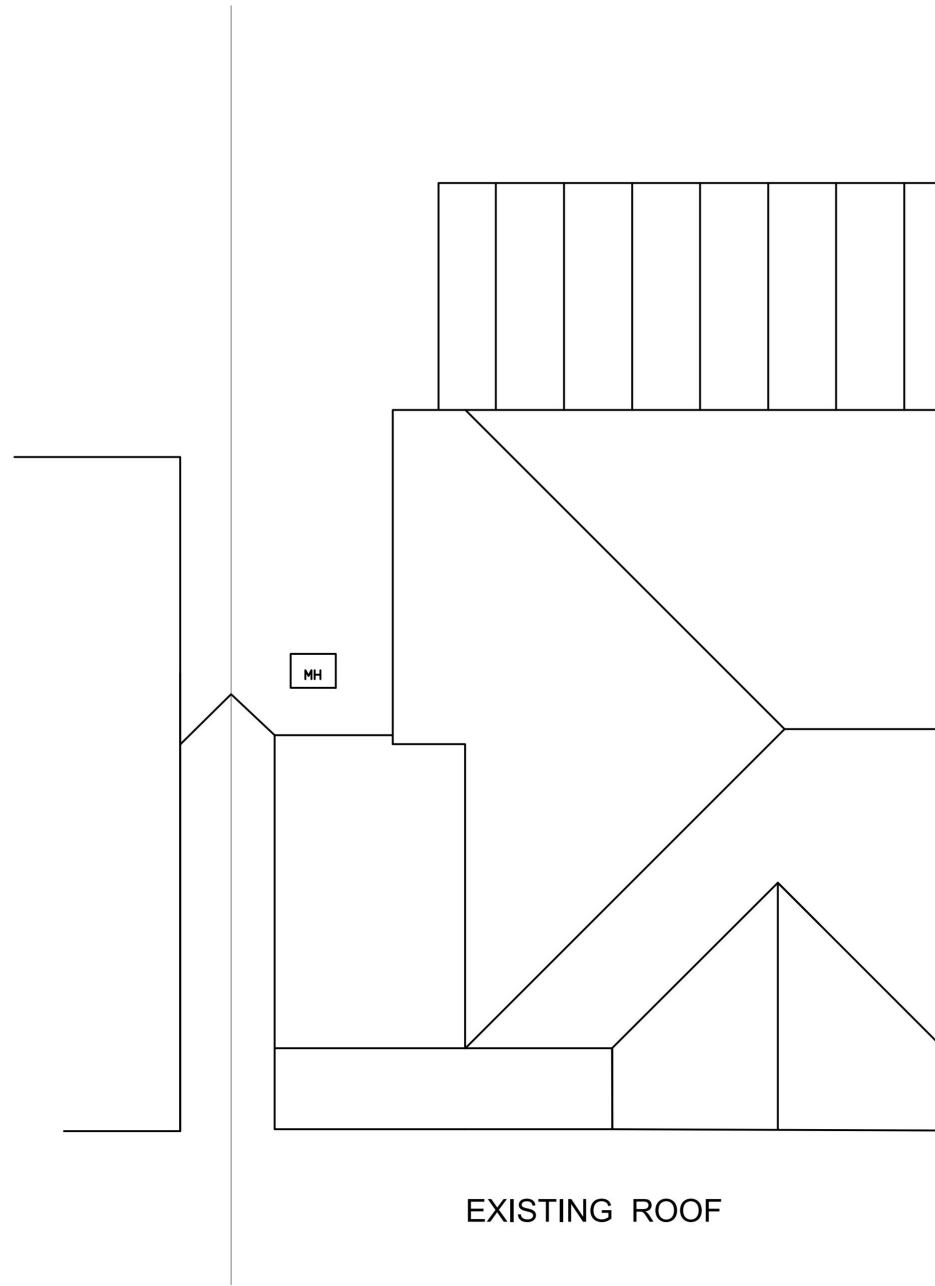



GENERAL NOTES 1. All dimensions in millimetres (mm). 2. Mains operated smoke alarms to all landings.In series and battery back up. 3. Dimension are to be obtained on site and not scaled off this plan applied for contractor only. 4. Finished room dimensions may vary to those stated on this plan. 5. Work although specified may not be part of the agreed schedule of works/contract. 6. Any changes to this drawing must be advised/consulted by the Architect or Building Control Officer/Planning as applicable. 7. Party Wall Agreements are deemed to be the responsibility of the client unless the Architect is specifically appointed under a seperate agreement to undertake such matters. 8. It is the responsibility of the client to wait for full planning permission and full building regulations to be granted before any work start. 9. All structural members are calculated without the length of the bearing. It is the responsibility of the contractor to measure the required length of any structural member on site.	 LONDON CONSULTANTS LTD	SIDE EXTENSION	DATE: 20.02.2025	
			SCALE: 1:100(A3)	
			DRAWING NUMBER: GLA-01L	
		SITE ADDRESS: 32 ROSLYN GARDENS	DRAWN: J.V	CHECK: R.K
			REV:A	

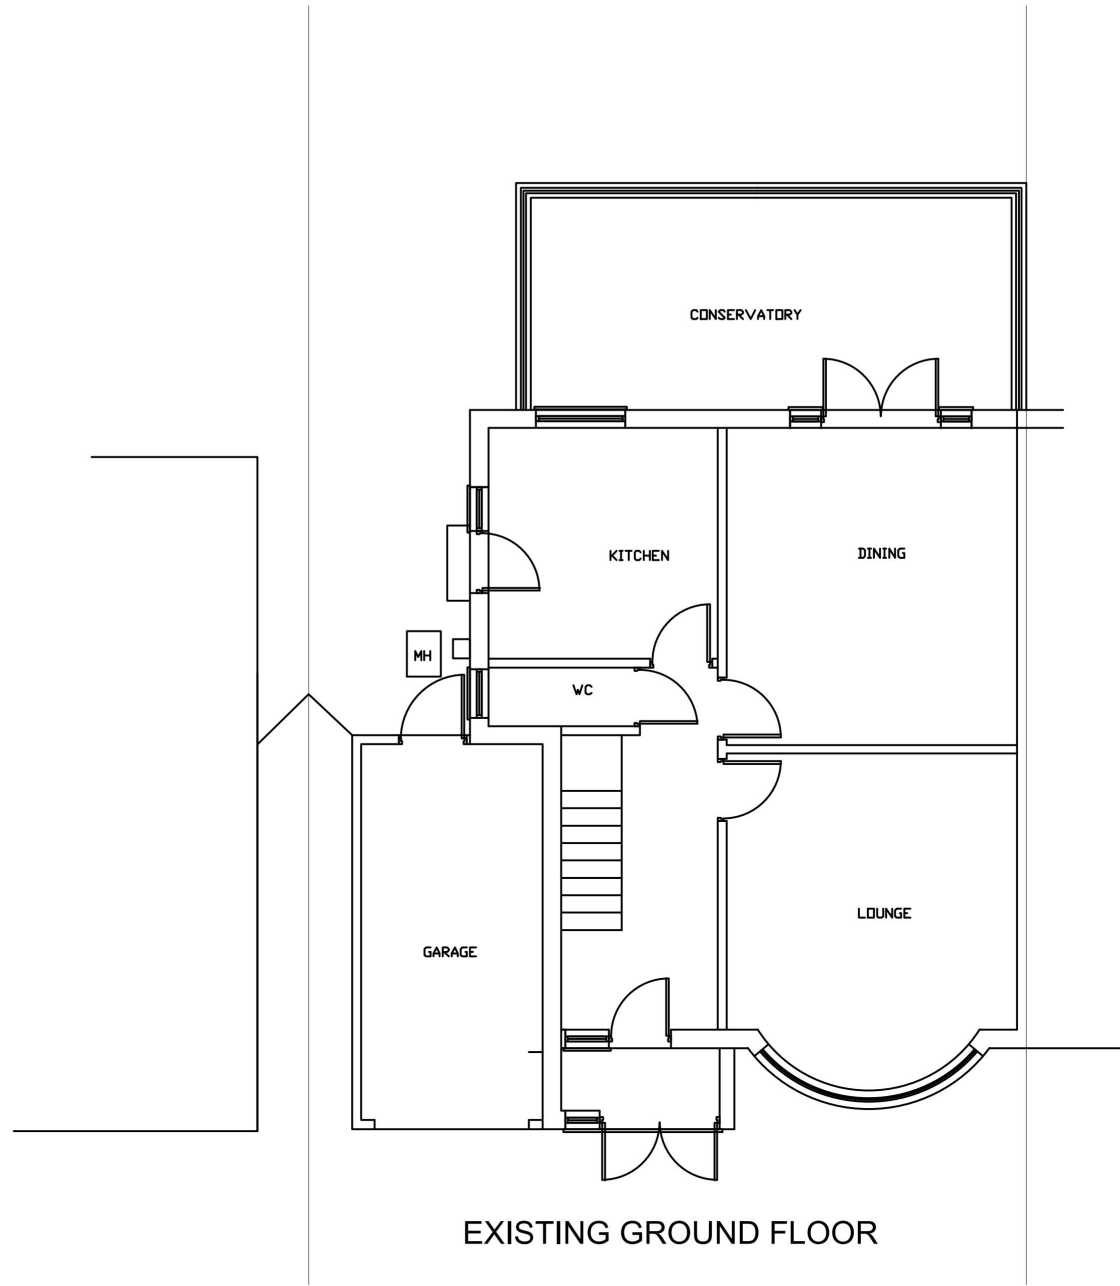



GENERAL NOTES
1. All dimensions in millimetres (mm).
2. Mains operated smoke alarms to all landings. In series and battery back up.
3. Dimensions are to be obtained on site and not scaled off this plan applied for contractor only.
4. Finished room dimensions may vary to those stated on this plan.
5. Work although specified may not be part of the agreed schedule of works/contract.
6. Any changes to this drawing must be advised/consulted by the Architect or Building Control Officer/Planning as applicable.
7. Party Wall Agreements are deemed to be the responsibility of the client unless the Architect is specifically appointed under a separate agreement to undertake such matters.
8. It is the responsibility of the client to wait for full planning permission and full building regulations to be granted before any work starts.
9. All structural members are calculated without the length of the bearing. It is the responsibility of the contractor to measure the required length of any structural member on site.

 

SIDE EXTENSION	DATE: 15.09.2024	
	SCALE: 1:100(A3)	
	DRAWING NUMBER: GLA-02L	
SITE ADDRESS: 32 ROSLYN GARDENS	DRAWN: J.V	CHECK: R.K
	REV:	



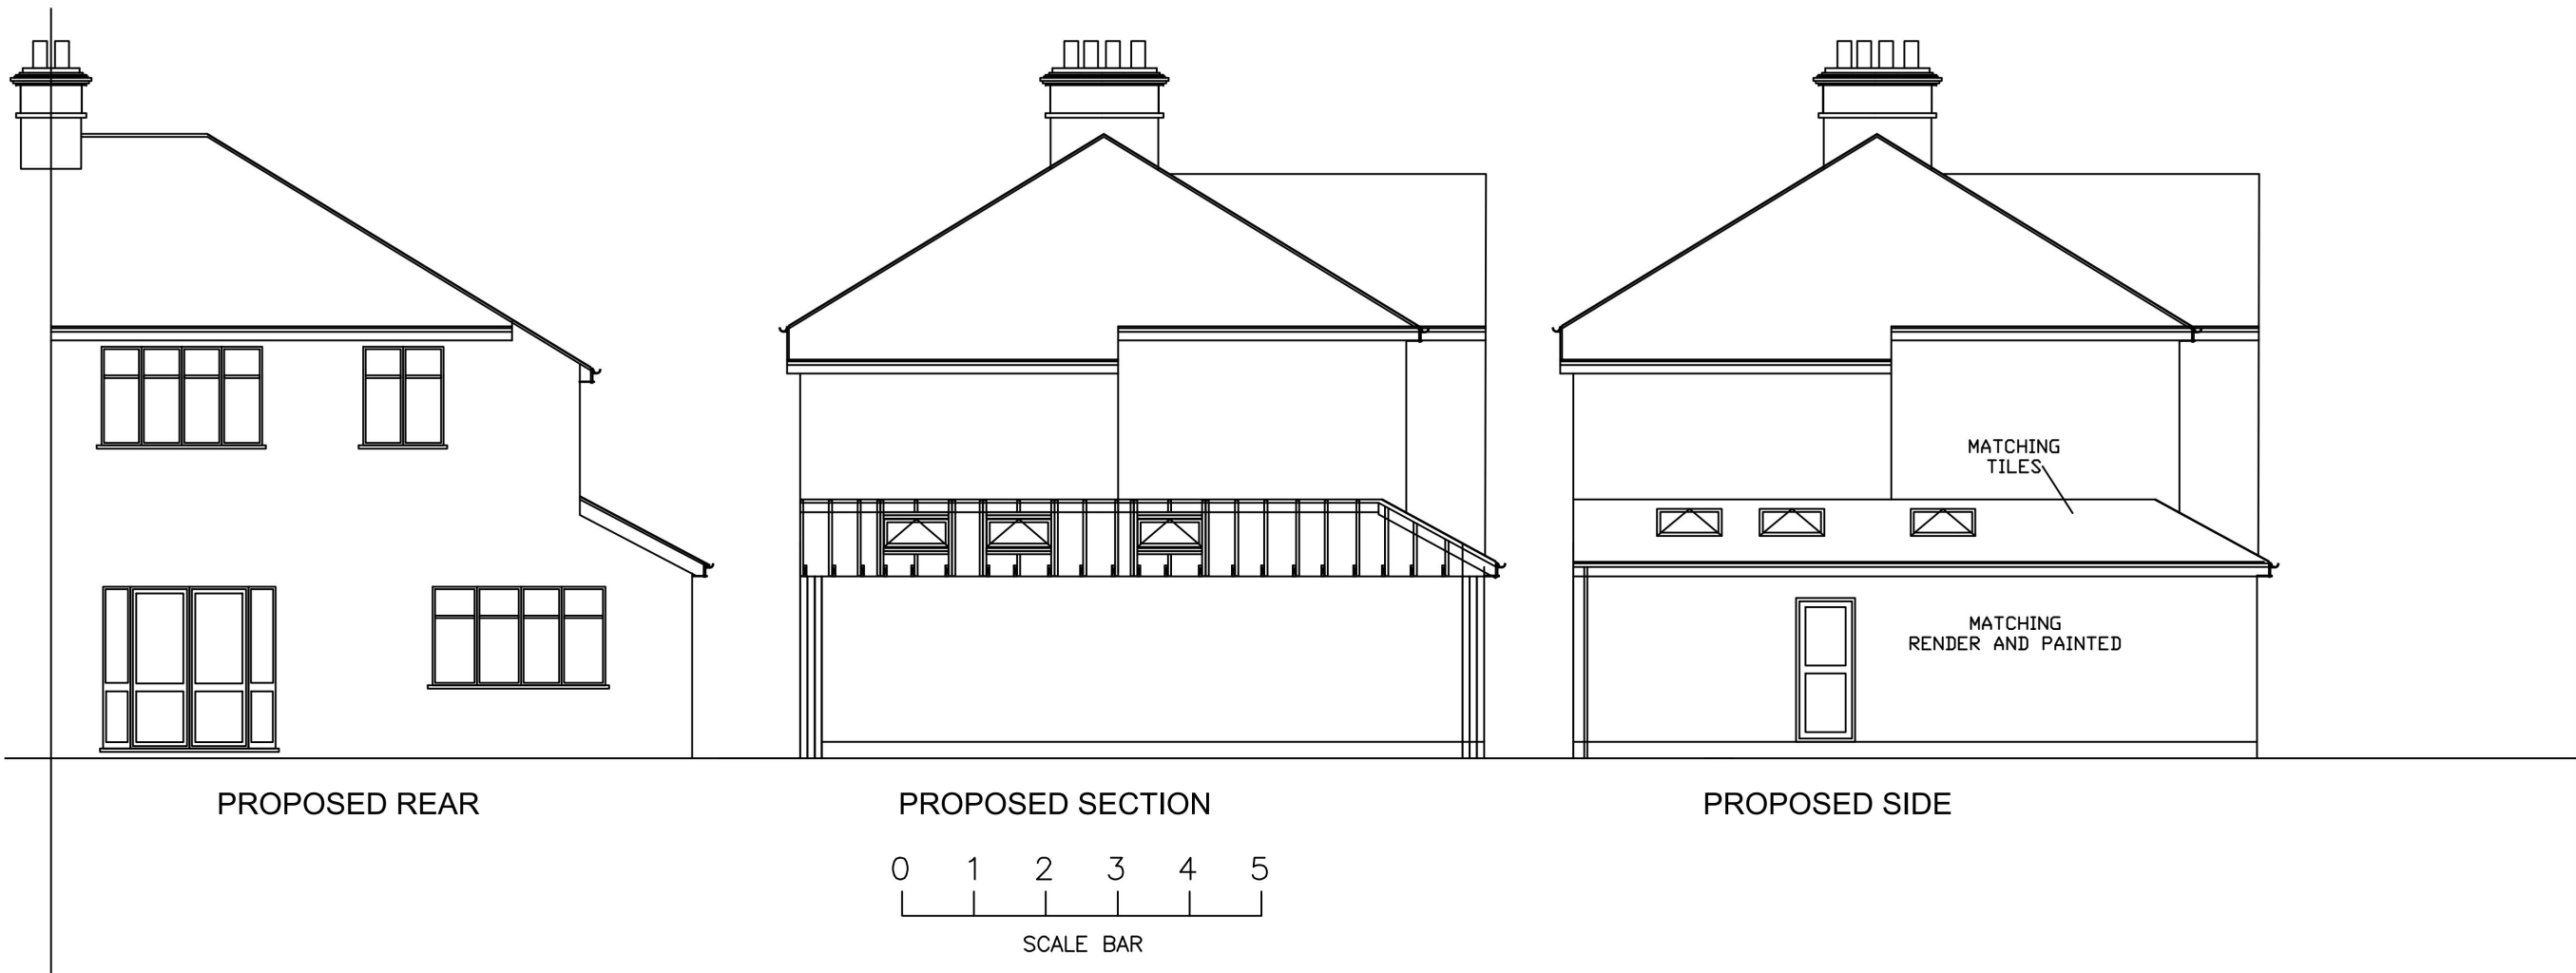


GENERAL NOTES 1. All dimensions in millimetres (mm). 2. Mains operated smoke alarms to all landings. In series and battery back up. 3. Dimension are to be obtained on site and not scaled off this plan applied for contractor only. 4. Finished room dimensions may vary to those stated on this plan. 5. Work although specified may not be part of the agreed schedule of works/contract. 6. Any changes to this drawing must be advised/consulted by the Architect or Building Control Officer/Planning as applicable. 7. Party Wall Agreements are deemed to be the responsibility of the client unless the Architect is specifically appointed under a separate agreement to undertake such matters. 8. It is the responsibility of the client to wait for full planning permission and full building regulations to be granted before any work start. 9. All structural members are calculated without the length of the bearing. It is the responsibility of the contractor to measure the required length of any structural member on site.	 LONDON CONSULTANTS LTD	SIDE EXTENSION		DATE: 11.11.2024	
				SCALE: 1:100(A3)	
				DRAWING NUMBER: GLA-04L	
		SITE ADDRESS: 32 ROSLYN GARDENS		DRAWN: J.V	CHECK: R.K
				REV:	

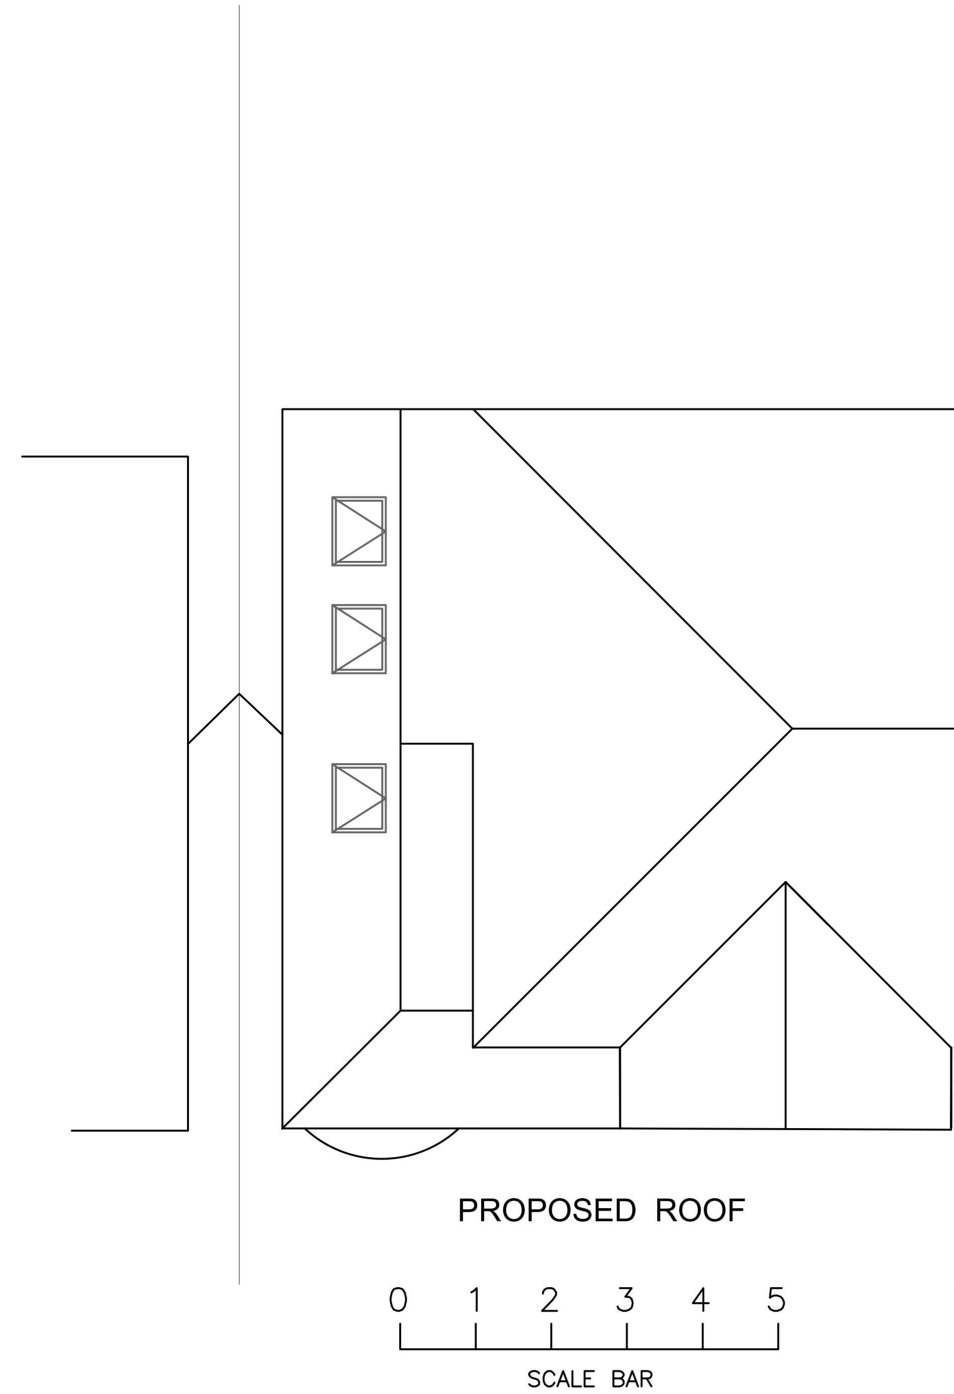
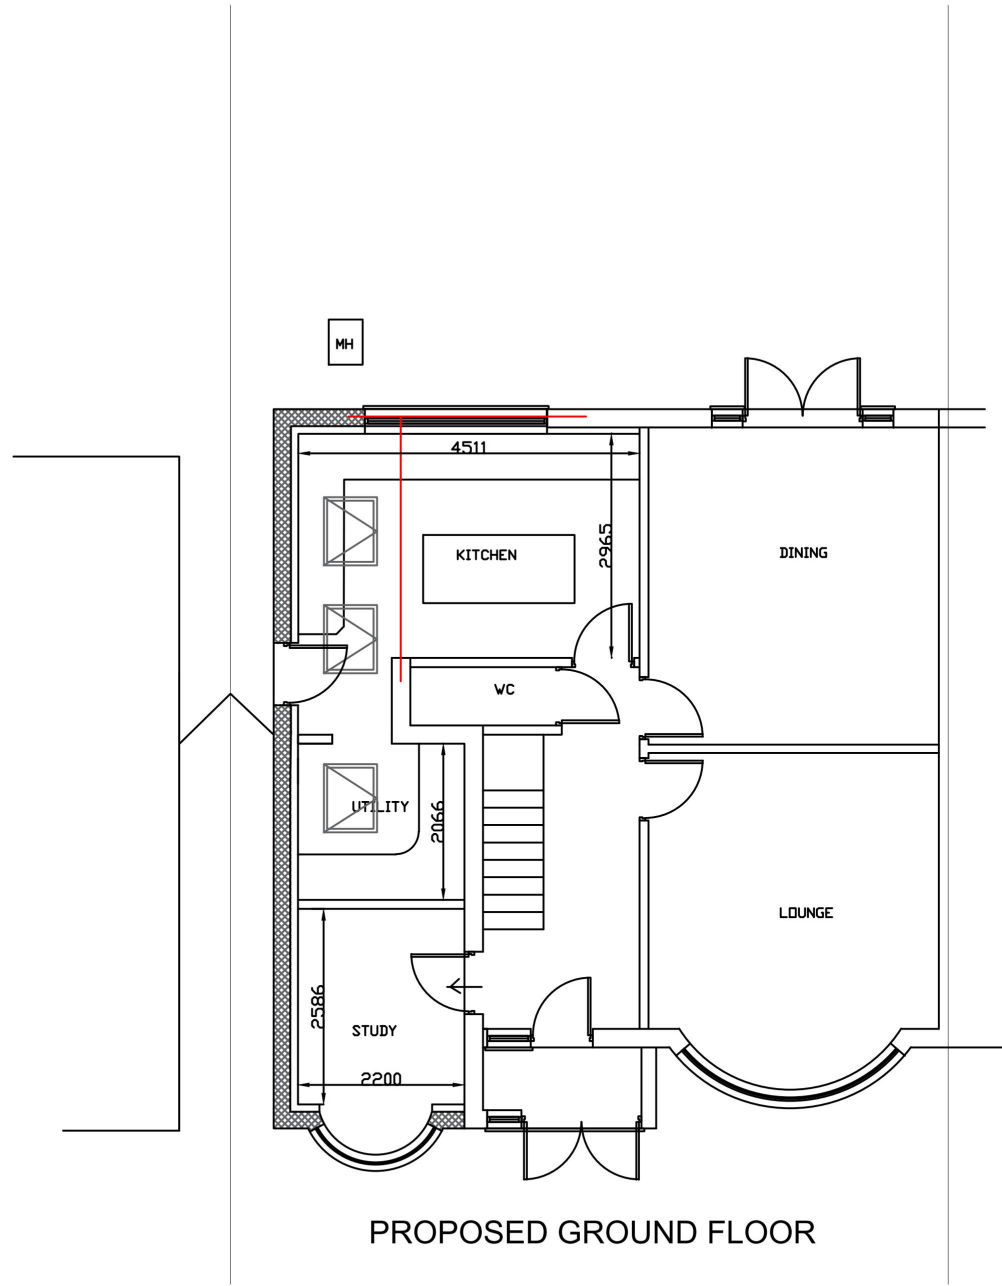


GENERAL NOTES 1. All dimensions in millimetres (mm). 2. Mains operated smoke alarms to all landings. In series and battery back up. 3. Dimension are to be obtained on site and not scaled off this plan applied for contractor only. 4. Finished room dimensions may vary to those stated on this plan. 5. Work although specified may not be part of the agreed schedule of works/contract. 6. Any changes to this drawing must be advised/consulted by the Architect or Building Control Officer/Planning as applicable. 7. Party Wall Agreements are deemed to be the responsibility of the client unless the Architect is specifically appointed under a separate agreement to undertake such matters. 8. It is the responsibility of the client to wait for full planning permission and full building regulations to be granted before any work start. 9. All structural members are calculated without the length of the bearing. It is the responsibility of the contractor to measure the required length of any structural member on site.	 LONDON CONSULTANTS LTD	SIDE EXTENSION	DATE: 20.02.2025	
			SCALE: 1:100(A3)	
			DRAWING NUMBER: GLA-04L	
		SITE ADDRESS: 32 ROSLYN GARDENS	DRAWN: J.V	CHECK: R.K
			REV:A	

OS MAP 1:1250

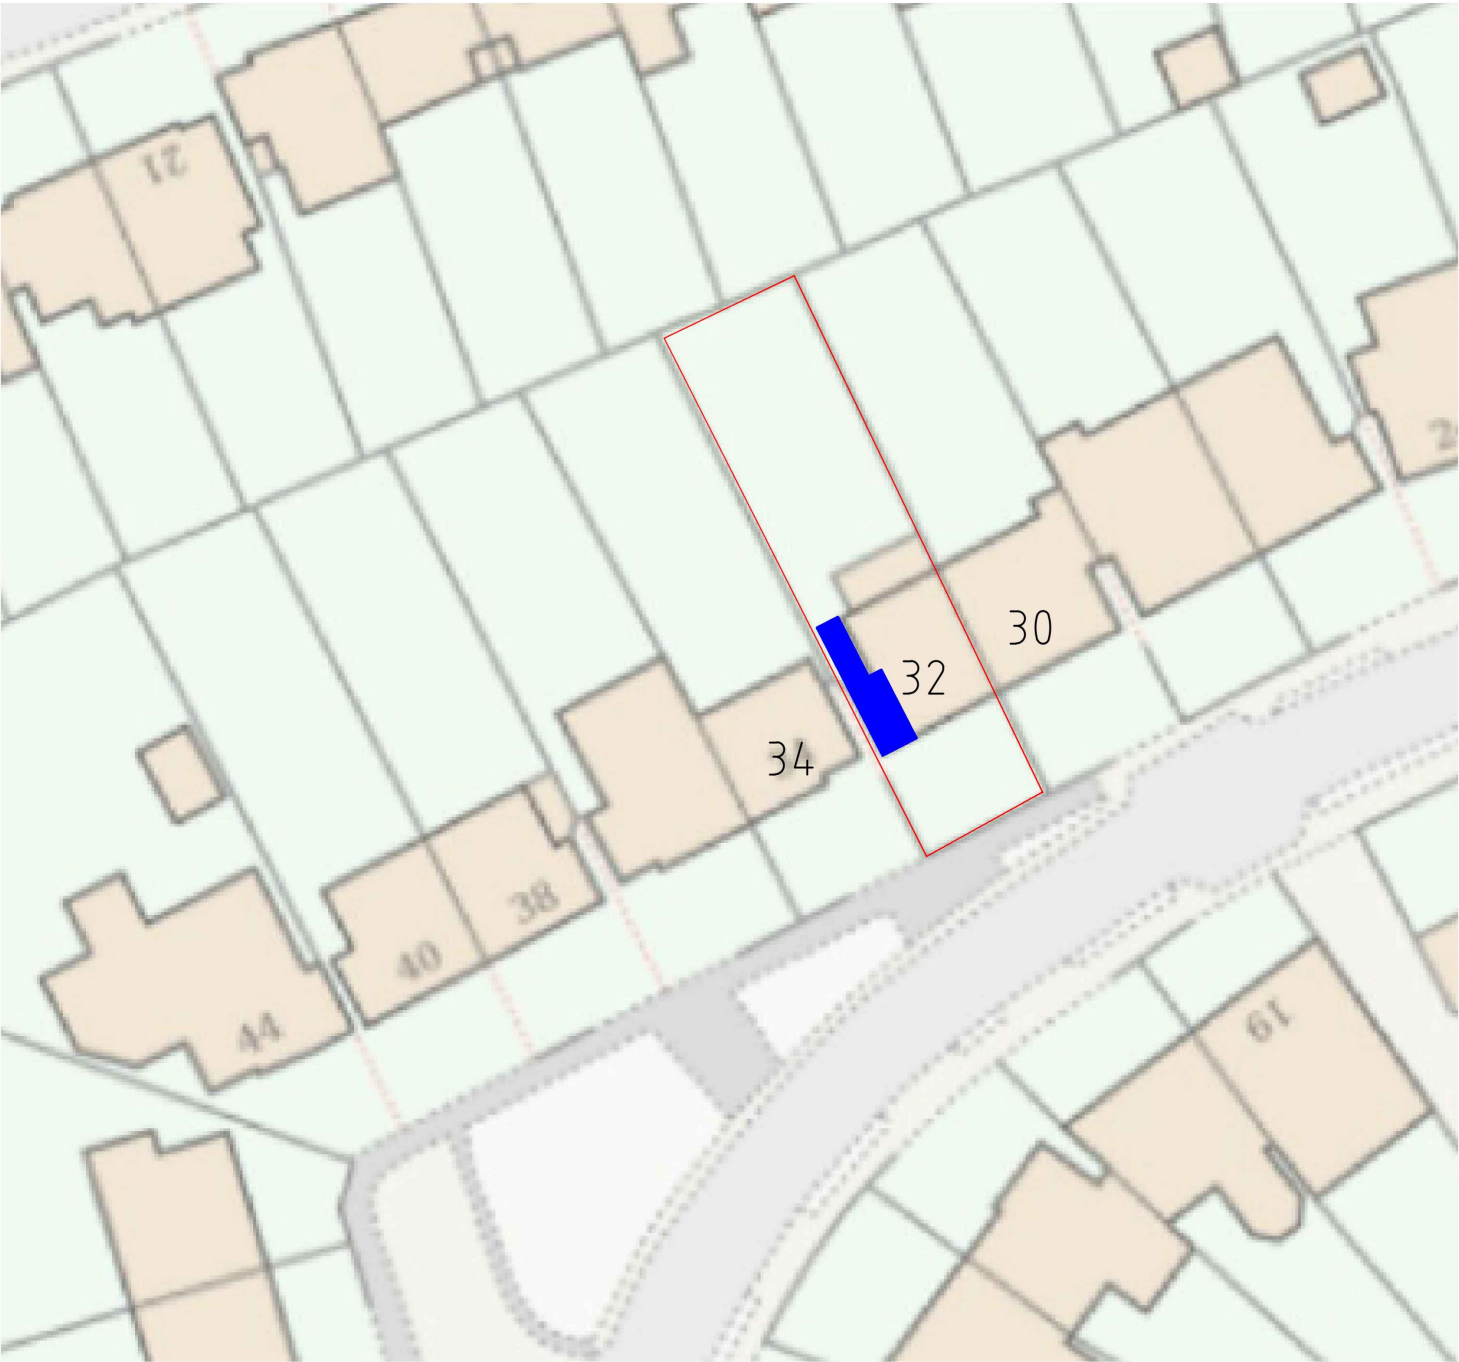 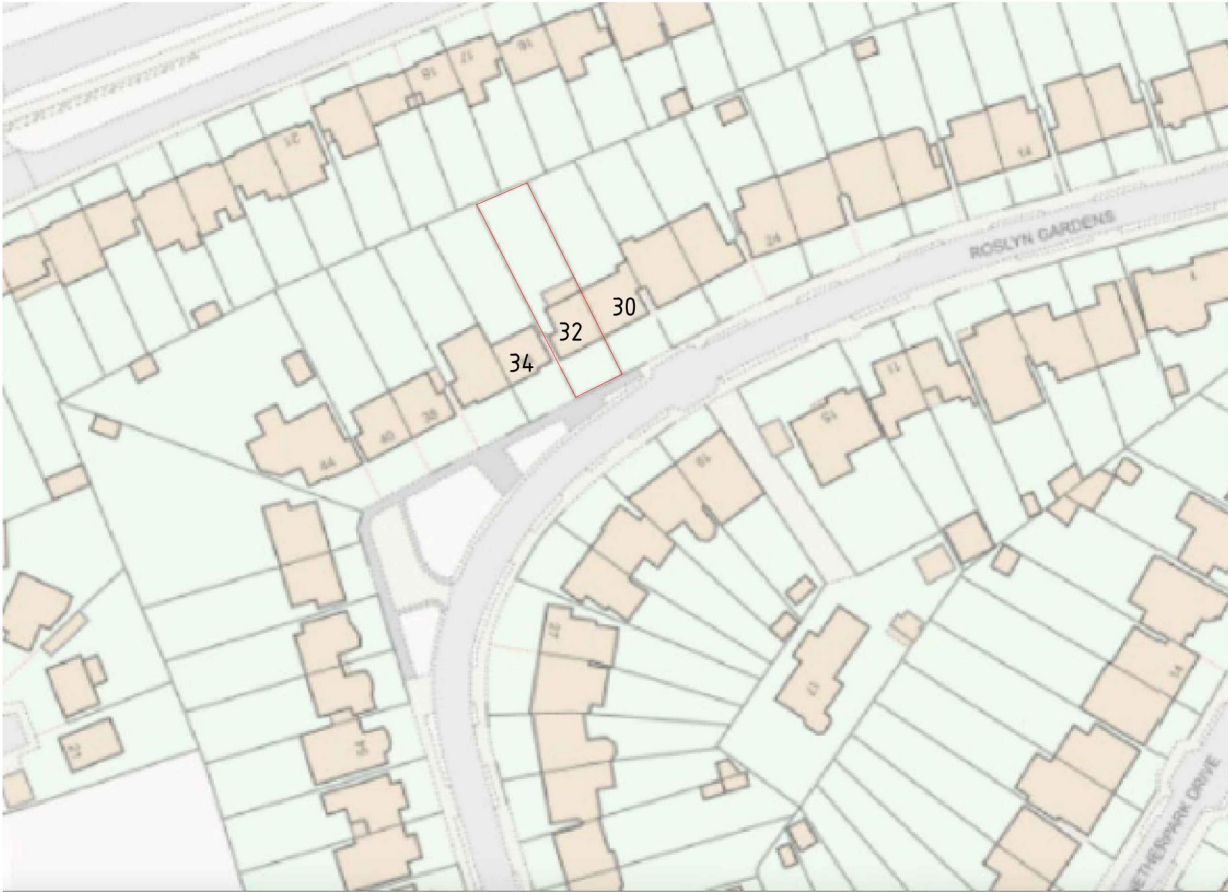

SITE PLAN 1:500

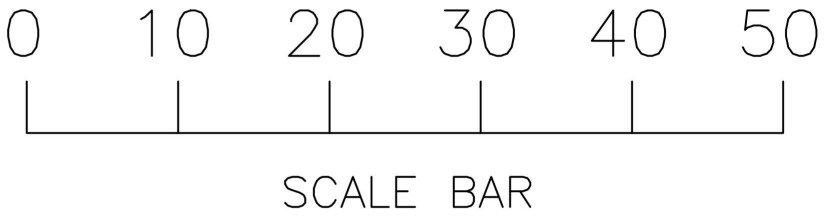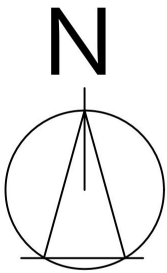

SIDE EXTENSION	DATE: 15.09.2024	
	SCALE: 1:1250, 1:500(A3)	
	DRAWING NUMBER: GLA-05L	
SITE ADDRESS: 32 ROSLYN GARDENS	DRAWN: J.V	CHECK: R.K
	REV:	



GENERAL NOTES 1. All dimensions in millimetres (mm). 2. Mains operated smoke alarms to all landings. In series and battery back up. 3. Dimension are to be obtained on site and not scaled off this plan applied for contractor only. 4. Finished room dimensions may vary to those stated on this plan. 5. Work although specified may not be part of the agreed schedule of works/contract. 6. Any changes to this drawing must be advised/consulted by the Architect or Building Control Officer/Planning as applicable. 7. Party Wall Agreements are deemed to be the responsibility of the client unless the Architect is specifically appointed under a separate agreement to undertake such matters. 8. It is the responsibility of the client to wait for full planning permission and full building regulations to be granted before any work start. 9. All structural members are calculated without the length of the bearing. It is the responsibility of the contractor to measure the required length of any structural member on site.	LONDON CONSULTANTS LTD	SIDE EXTENSION	DATE: 20.02.2025
			SCALE: 1:100(A3)
			DRAWING NUMBER: GLA-06L
		SITE ADDRESS: 32 ROSLYN GARDENS	DRAWN: J.V CHECK: R.K
			REV:A