


Notes:

Copyright@SequinDesign


This drawing is the property of SEQUIN DESIGN and is the subject of Intellectual Property Rights including copyright and design right and shall not be reproduced, copied, loaned or submitted to any other party without the written consent of SEQUIN DESIGN. This drawing is not to be scaled for construction. just to scale for planning purposes. Only figured dimensions to be taken. Any discrepancies to be reported SEQUIN DESIGN prior to setting out or ordering of any materials.



PROPOSED REAR ELEVATION  
SCALE 1:50

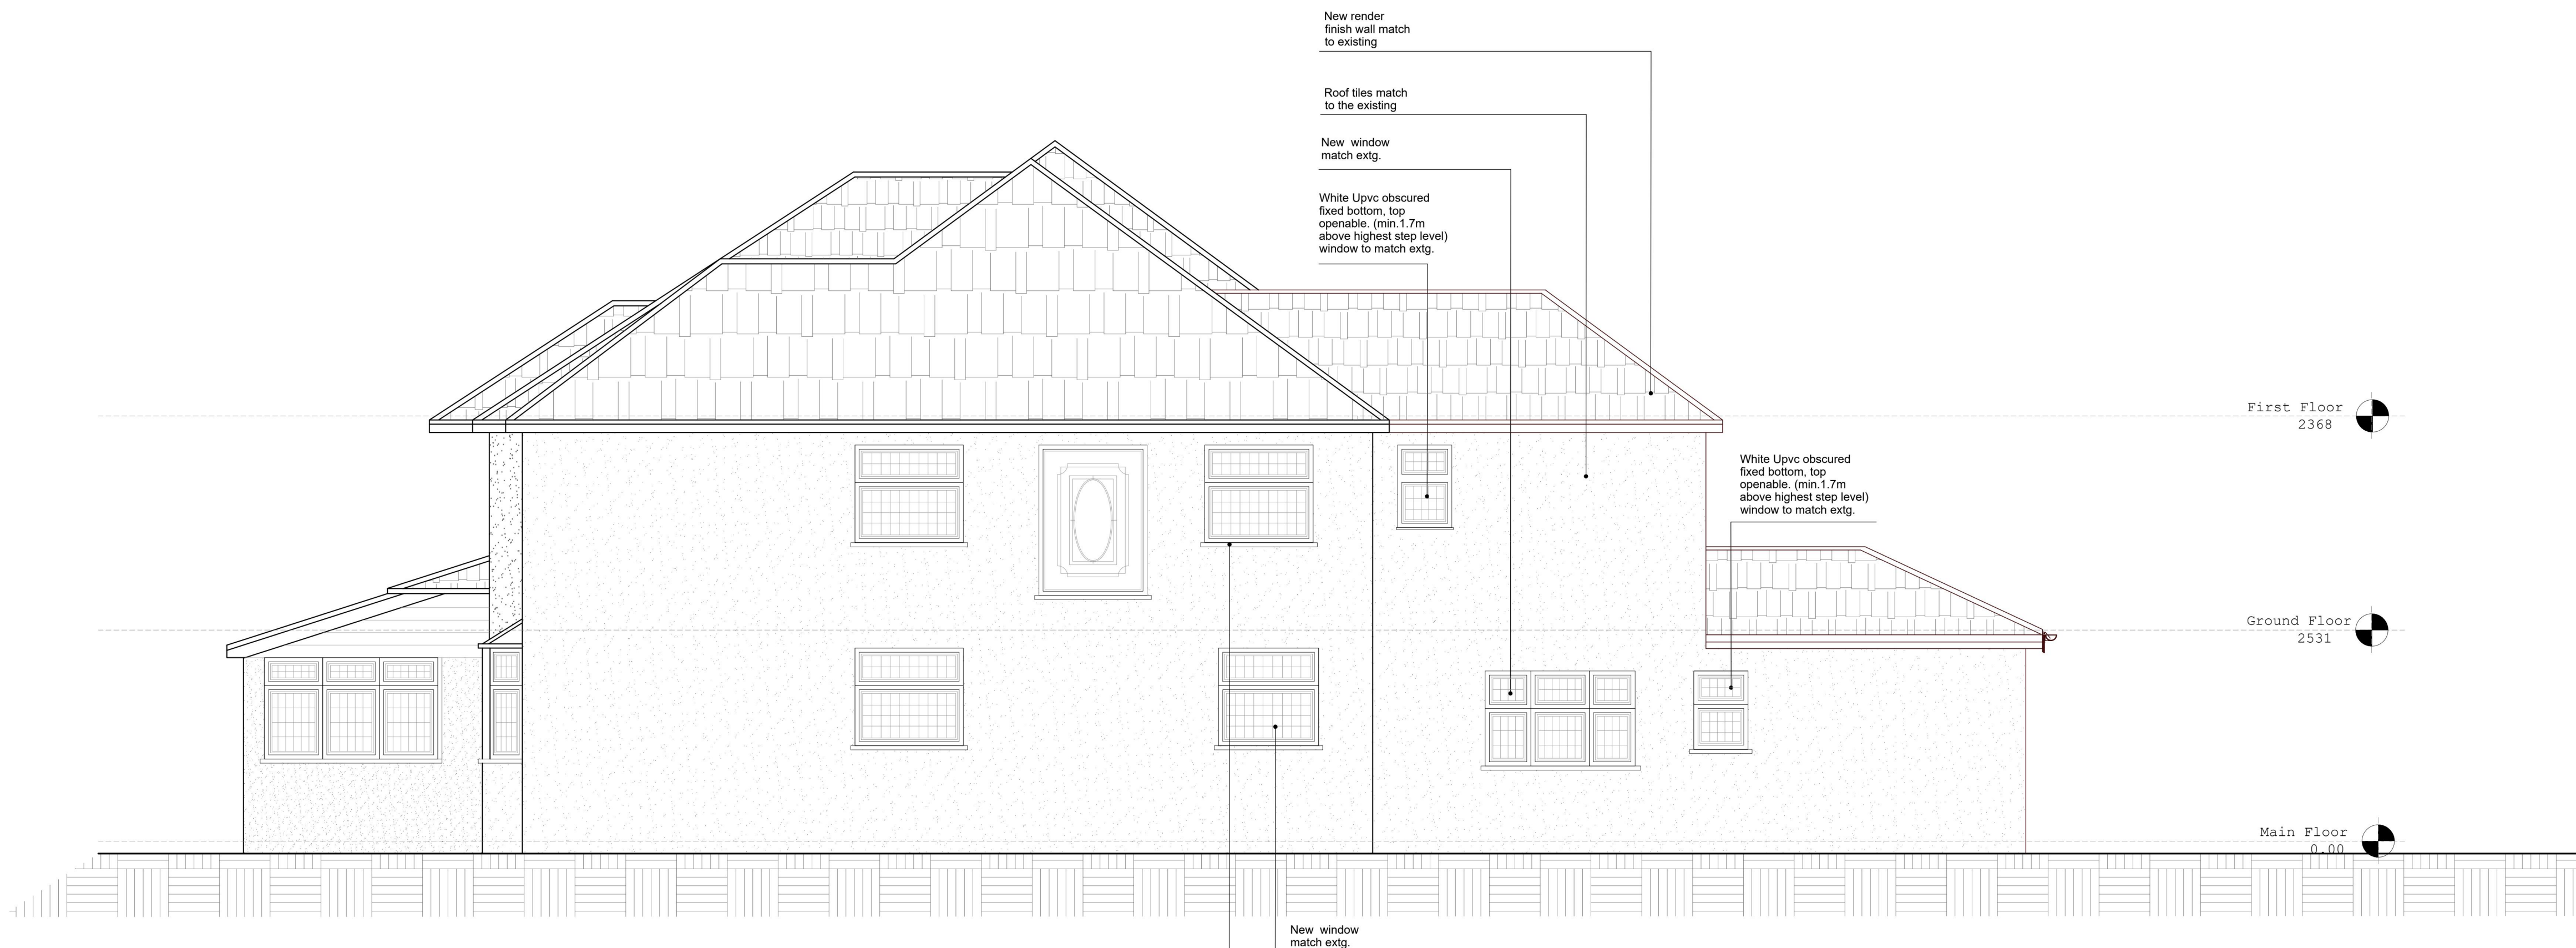

PROPOSED SIDE ELEVATION /VIEW B  
SCALE 1:50

 

NOT FOR CONSTRUCTION

| REV                | DESCRIPTION | BY | DATE |
|--------------------|-------------|----|------|
| CONSTRUCTION ISSUE |             |    |      |



Sequin Design  
Architectural services  
+44 7403401414  
www.sequindesign.com  
info@sequindesign.com

CLIENT:  
EC Romford Holdings Ltd

ARCHITECT:  
SEQUINE DESIGN Ltd  
ARCHITECTURAL SERVICES  
LONDON

SITE:  
119 Elmhurst Dr, Hornchurch  
RM11 1NZ


TITLE:  
PROPOSED SIDE & REAR ELEVATION

|                         |                     |              |          |
|-------------------------|---------------------|--------------|----------|
| SCALE AT A1:<br>1:50@A1 | DATE:<br>07/03/2023 | DRAWN:<br>PT | CHECKED: |
| PROJECT NO:<br>SD-112   | DRAWING NO:<br>P-05 | REVISION:    | -        |


Notes:

Copyright@SequinDesign


This drawing is the property of SEQUIN DESIGN and is the subject of Intellectual Property Rights including copyright and design right and shall not be reproduced, copied, loaned or submitted to any other party without the written consent of SEQUIN DESIGN. This drawing is not to be scaled for construction. just to scale for planning purposes. Only figured dimensions to be taken. Any discrepancies to be reported SEQUIN DESIGN prior to setting out or ordering of any materials.

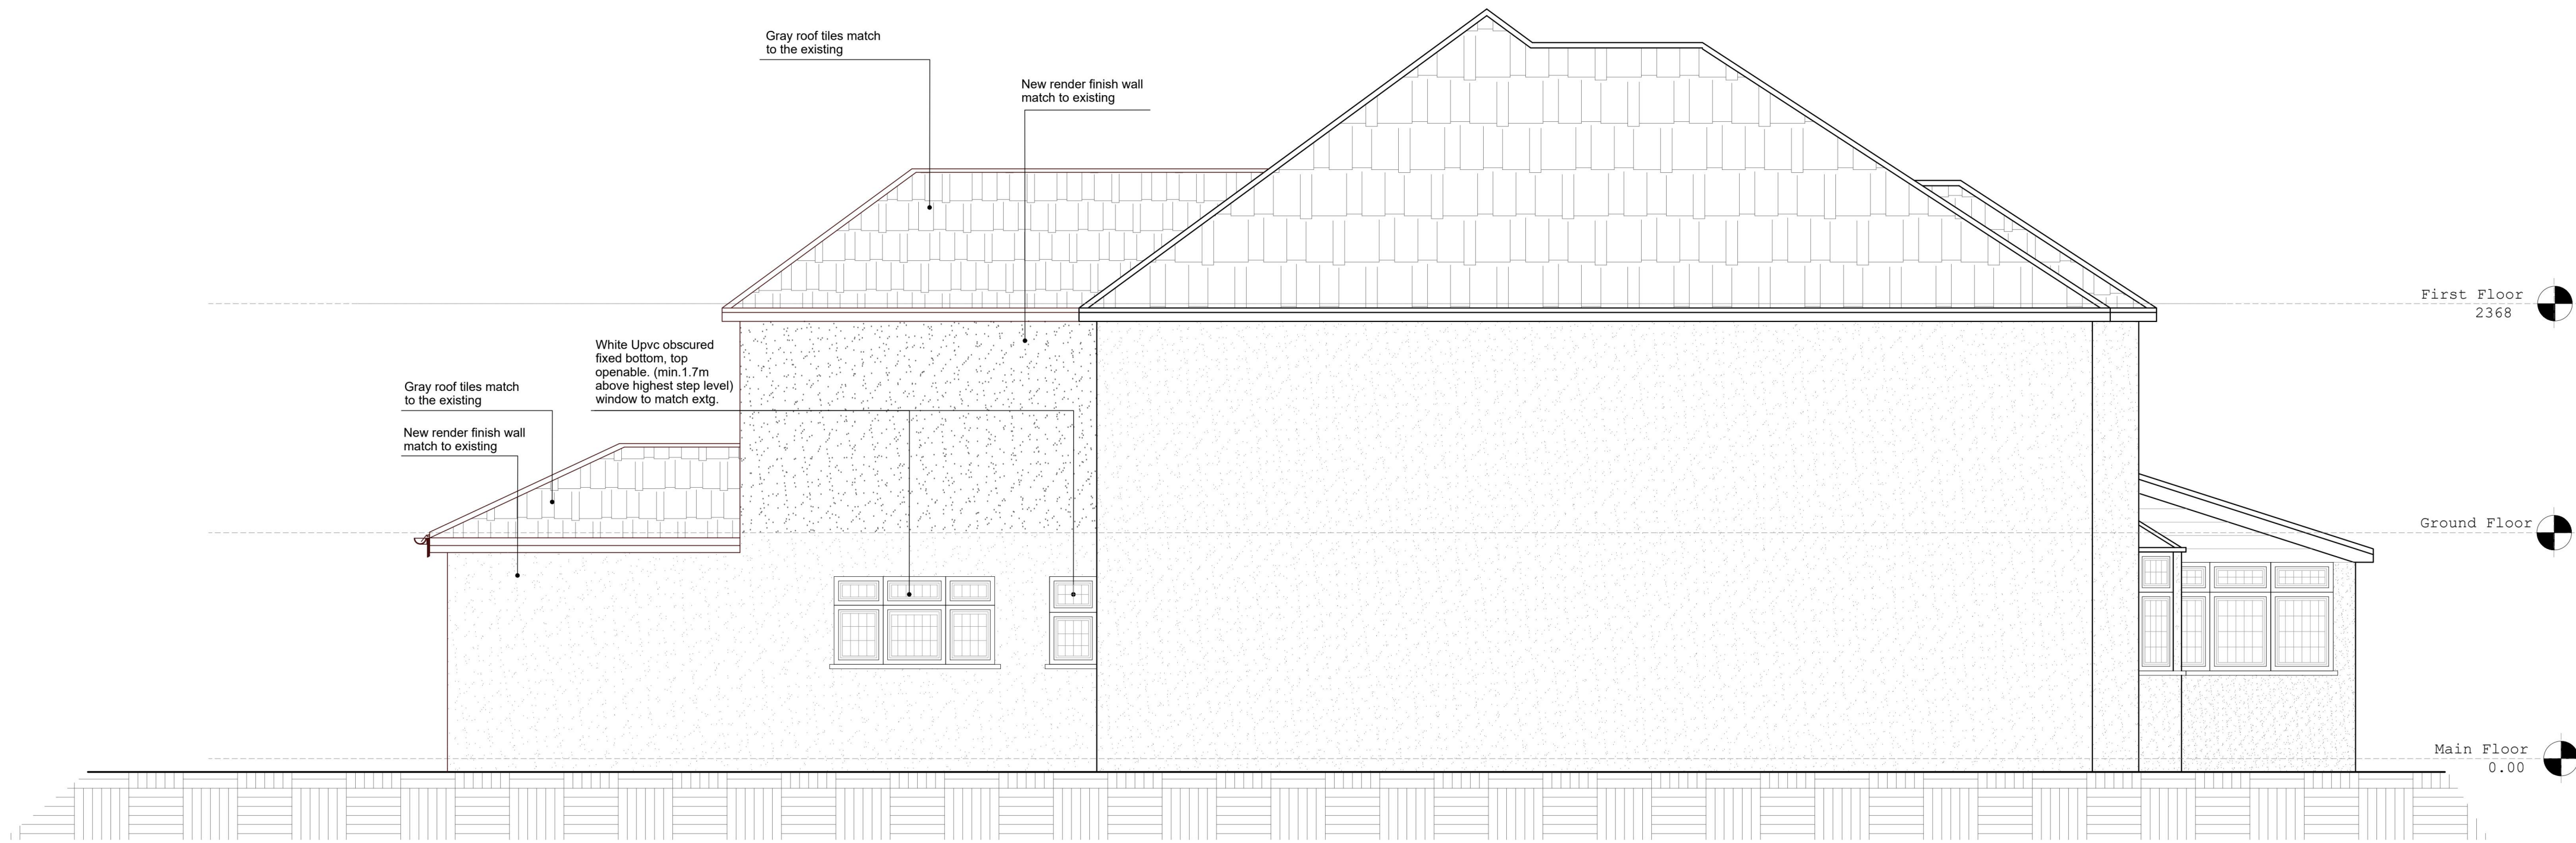

PROPOSED SIDE ELEVATION /VIEW D  
SCALE 1:50

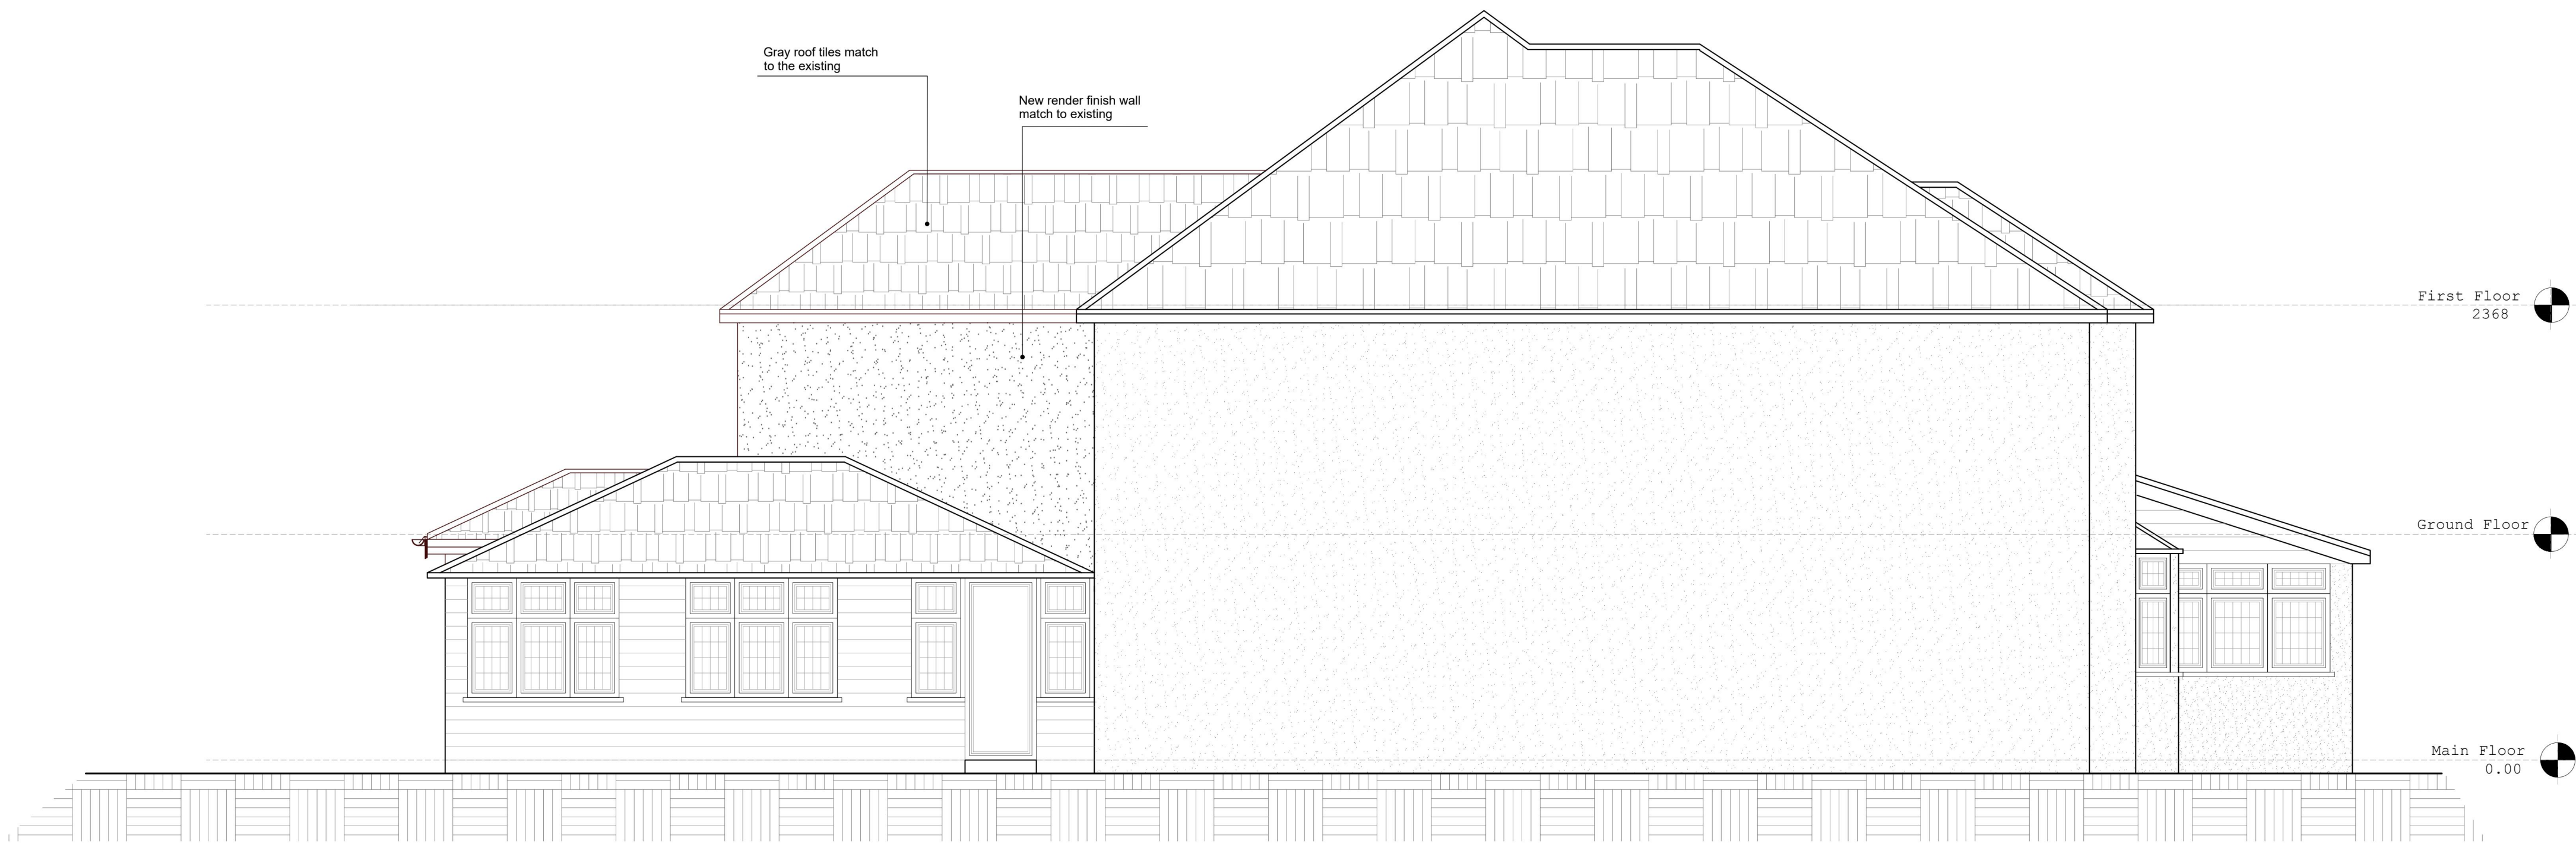

PROPOSED SIDE ELEVATION /VIEW B  
SCALE 1:50

 

NOT FOR CONSTRUCTION

| REV.               | DESCRIPTION | BY | DATE |
|--------------------|-------------|----|------|
| CONSTRUCTION ISSUE |             |    |      |



Sequin Design  
Architectural services  
+44 7403401414  
www.sequindesign.com  
info@sequindesign.com

CLIENT:  
EC Romford Holdings Ltd

ARCHITECT:  
SEQUINE DESIGN Ltd,  
ARCHITECTURAL SERVICES  
LONDON

SITE:  
119 Elmhurst Dr, Hornchurch  
RM11 1NZ

TITLE:  
PROPOSED SIDE ELEVATIONS

|                         |                     |                |          |
|-------------------------|---------------------|----------------|----------|
| SCALE AT A1:<br>1:50@A1 | DATE:<br>07/03/2023 | DRAWN:<br>PT   | CHECKED: |
| PROJECT NO:<br>SD-112   | DRAWING NO:<br>P-06 | REVISION:<br>- |          |