






38 Devonshire St
Keighley
West Yorkshire
BD21 2AU

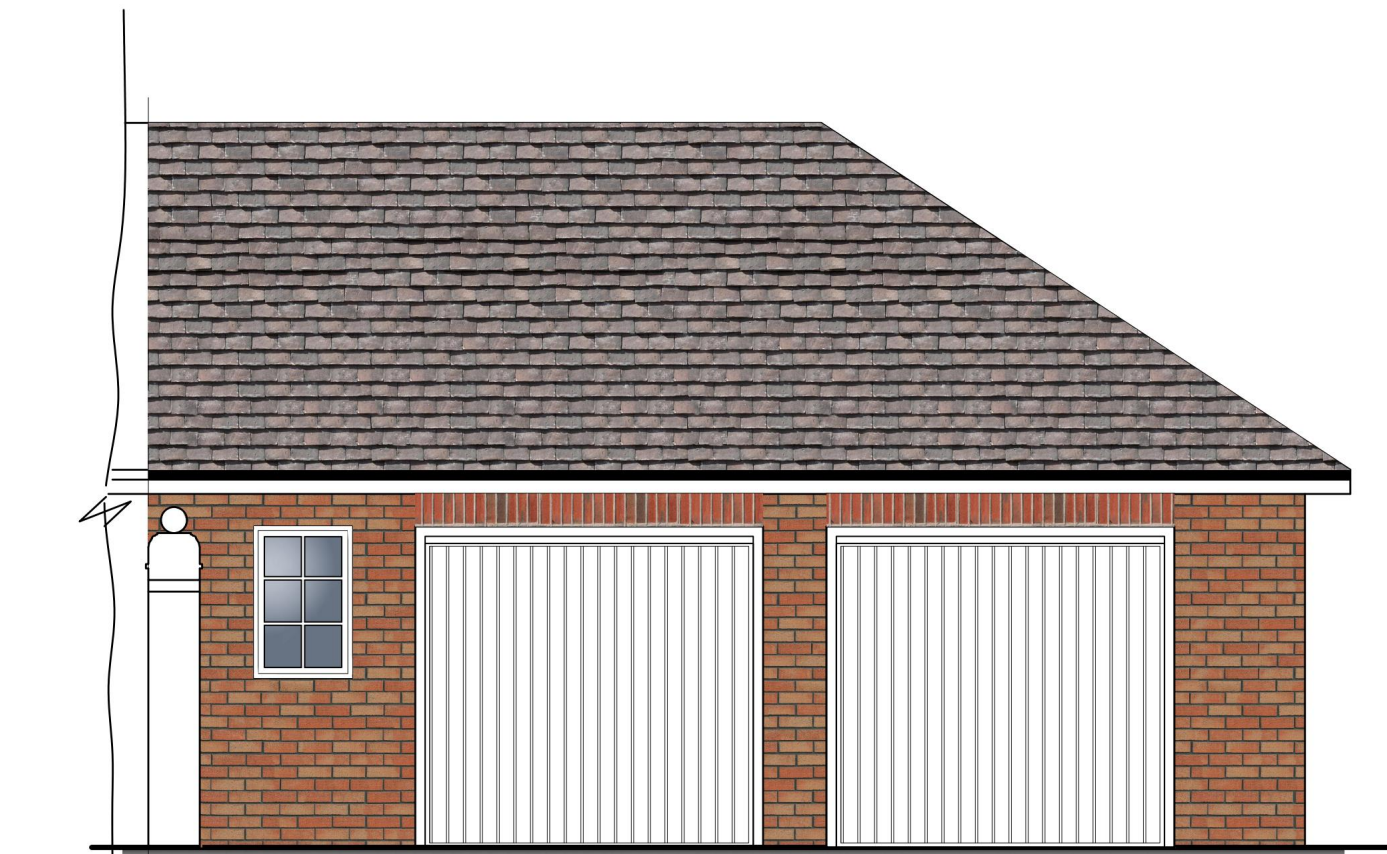


Existing Front Elevation B
(Scale 1:50)

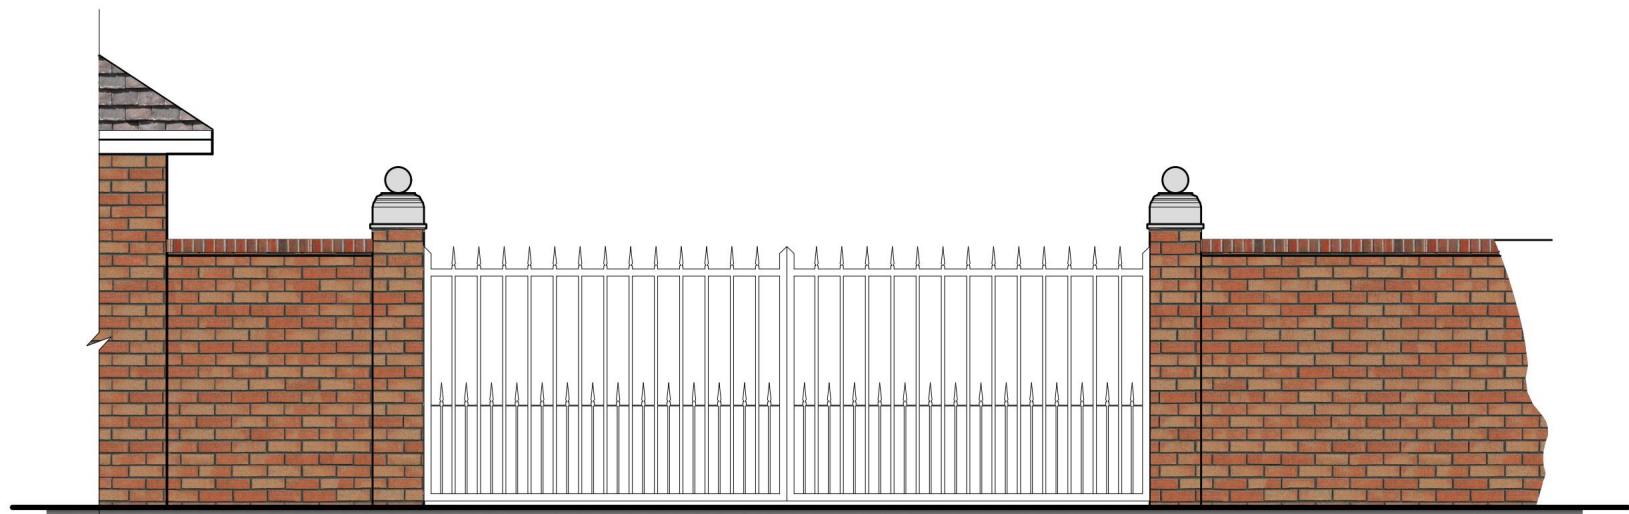

Existing Side Elevation A
(Scale 1:50)

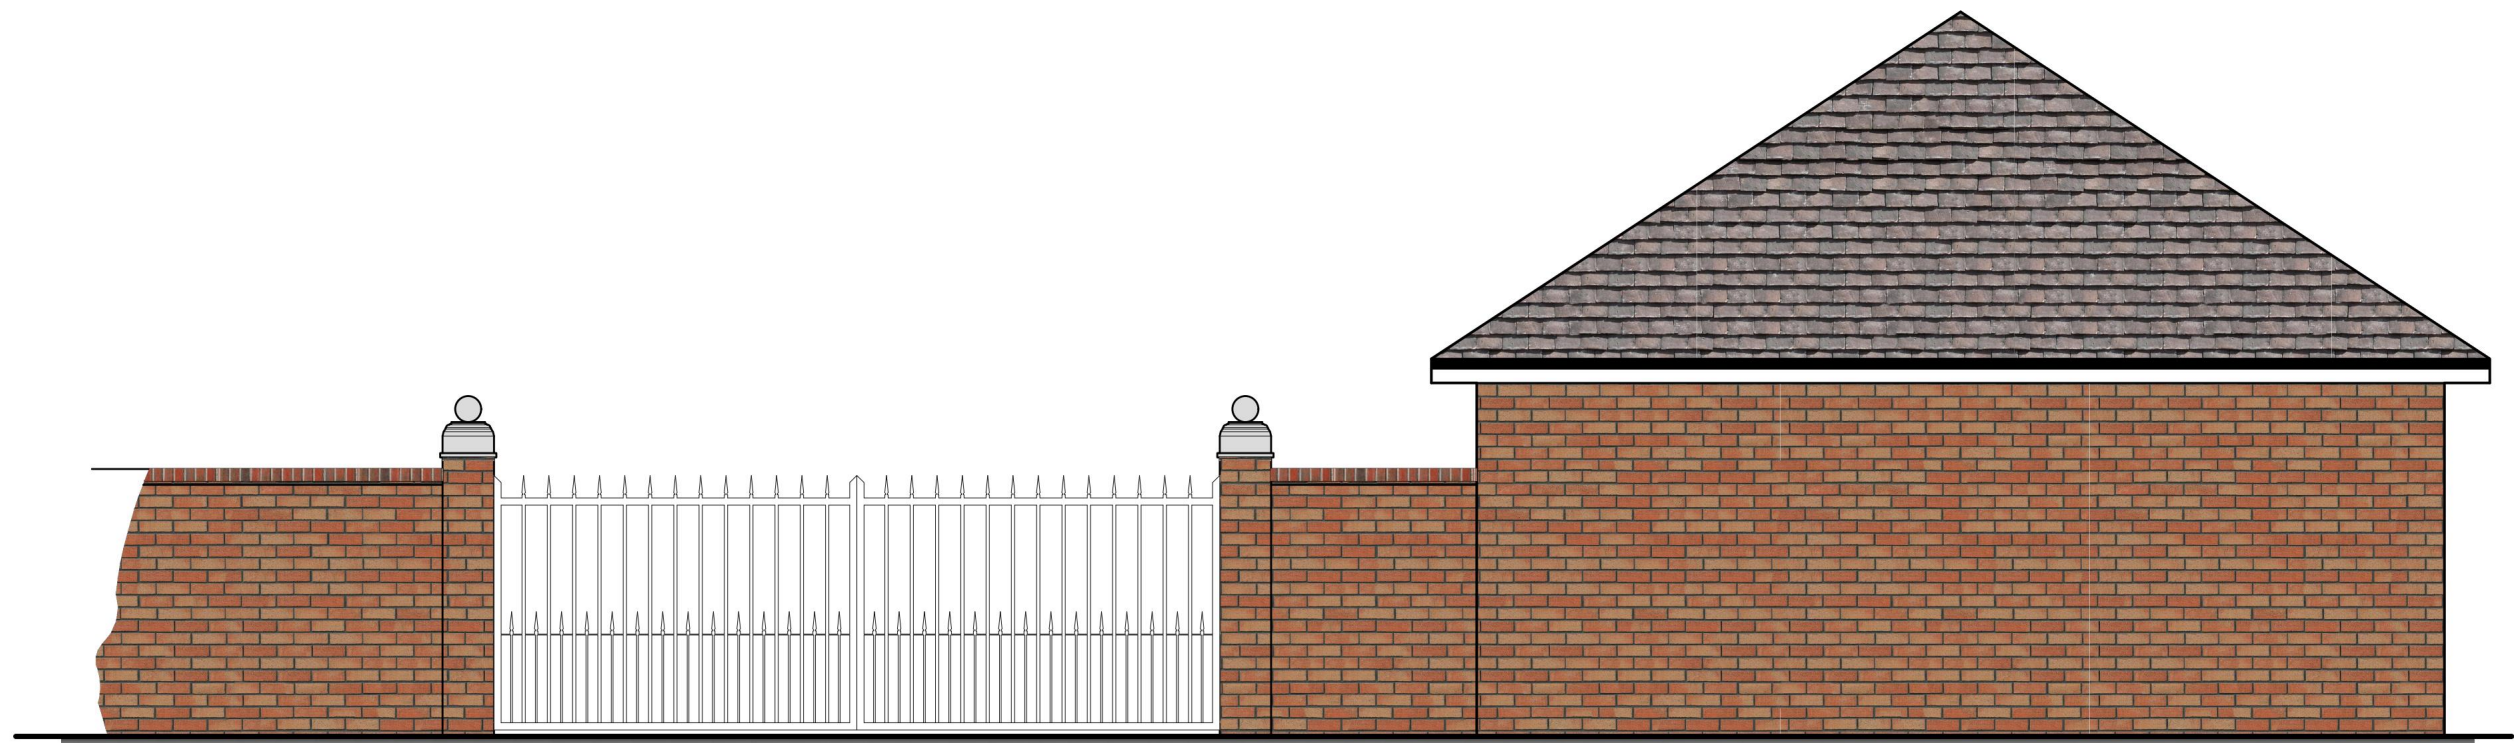

Existing Side Elevation C
(Scale 1:50)

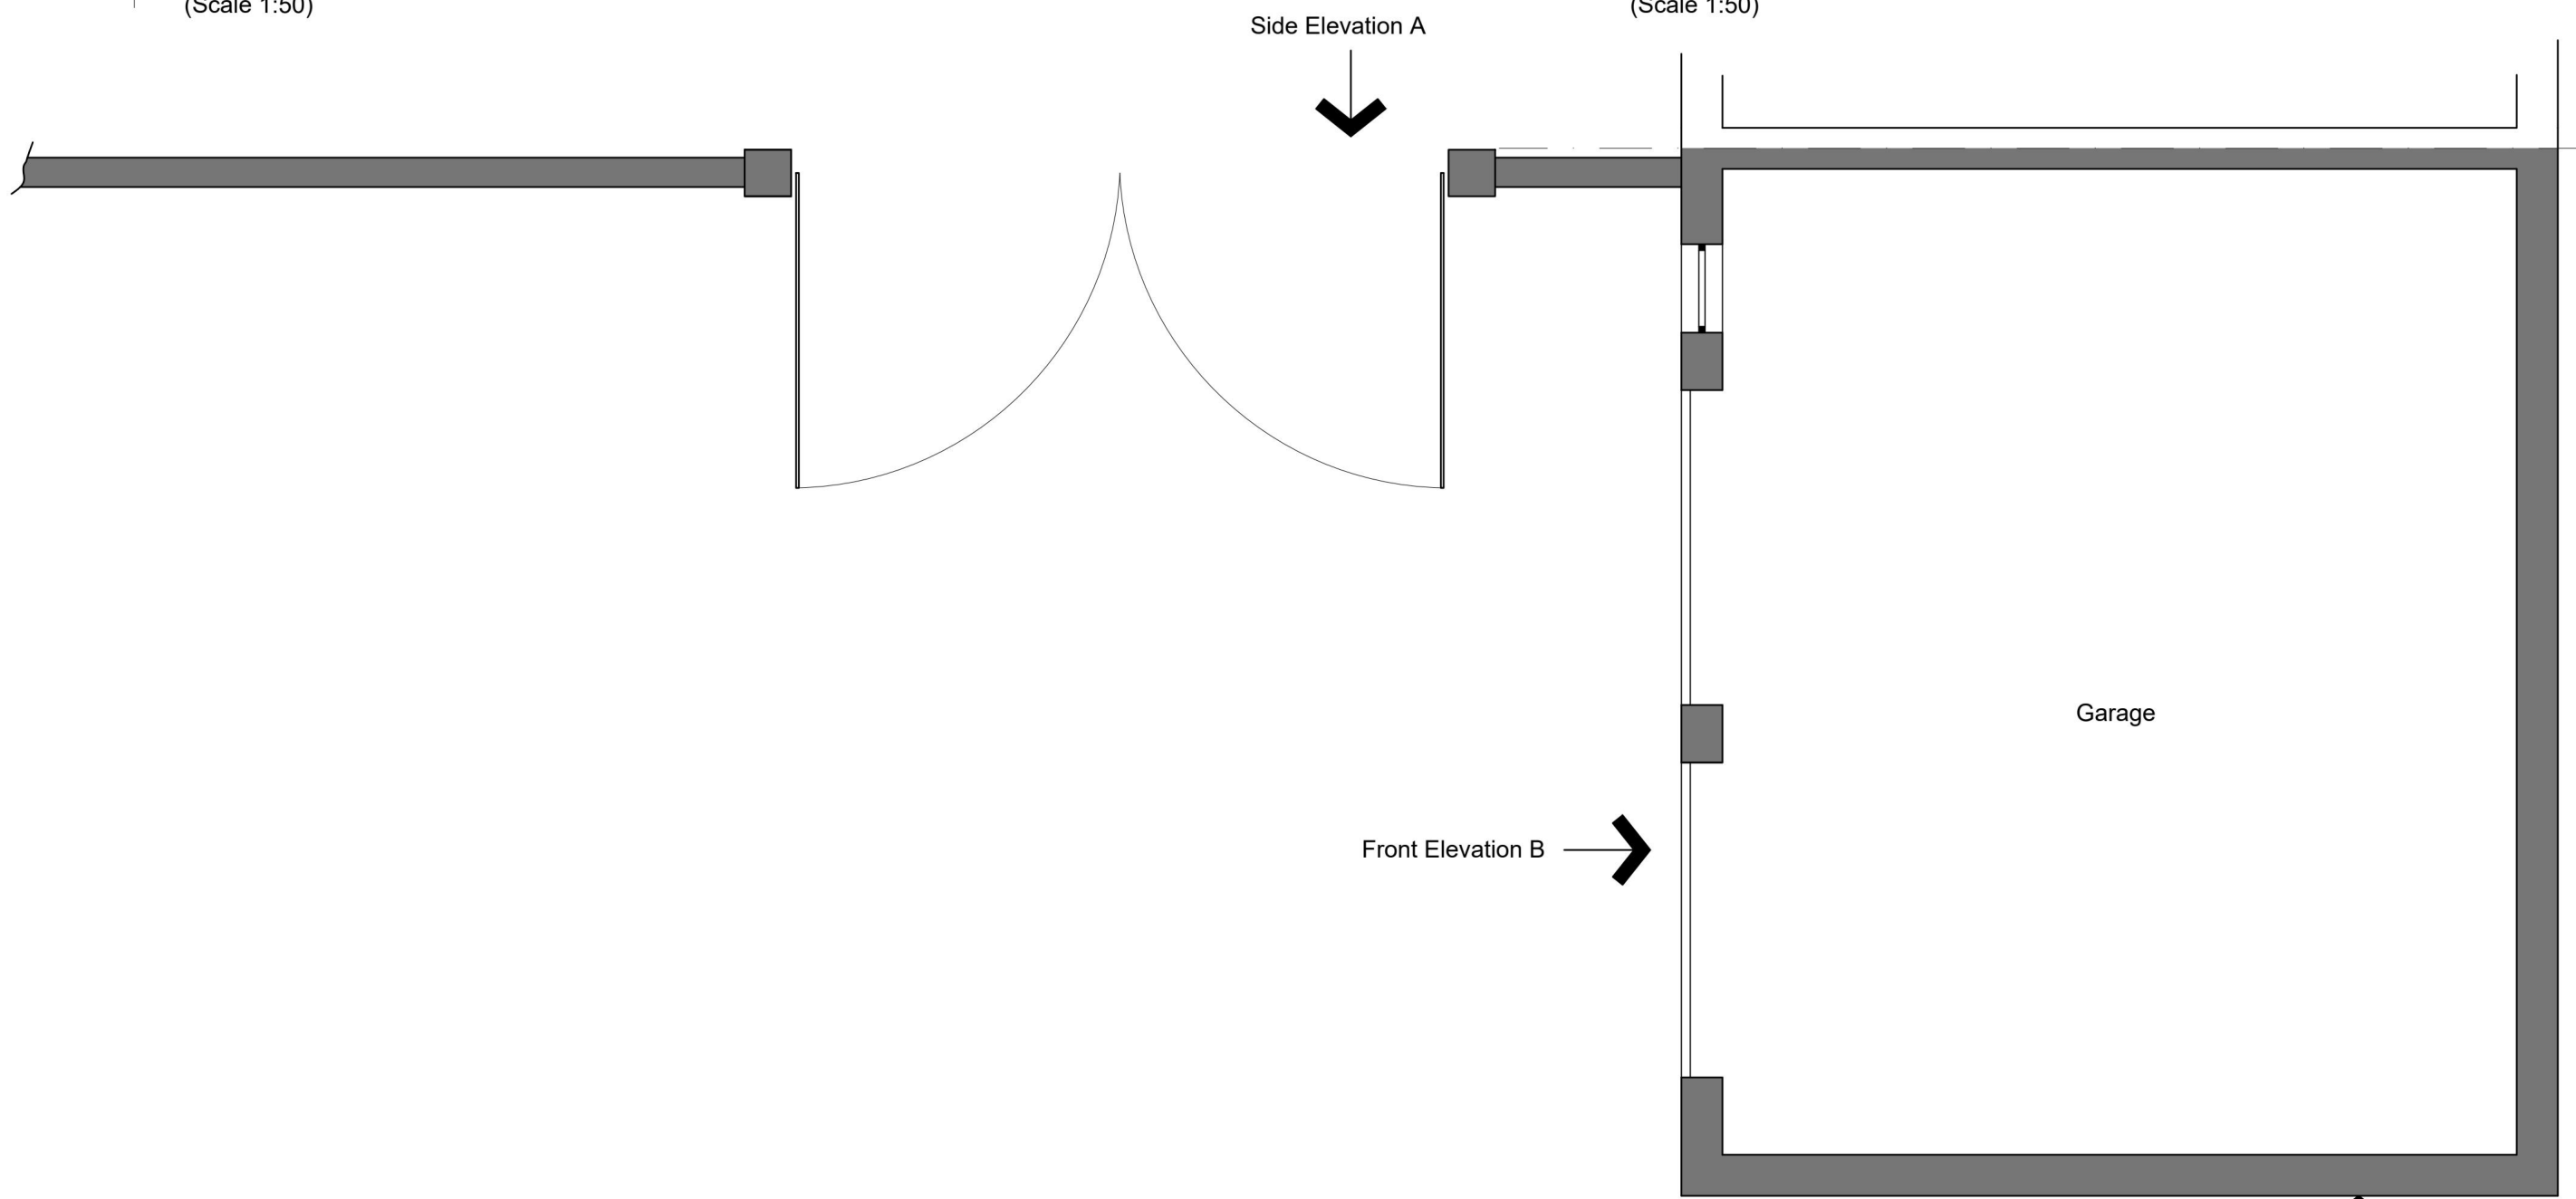

Existing Ground Floor Plan
(Scale 1:50)

Side Elevation C

rev	date
Client	

Project

01 Sychmore Close
Gidea Park
Essex
RM2 5GF

Title

Existing Plans &
Elevations

Status

Planning

Date

09/11/24


Scale

1:50@A1

Drawing number

RM/001/P02

Drawings are to scale indicated for planning purposes.
No scaling permitted for construction purposes.
Information
on this drawing is copyright. All rights reserved.
No part of this work may be reproduced or transmitted
in any form by any means, either electronically,
mechanically,
by photocopying, recording or otherwise stored in
any retrieval system of any nature, without the
express consent of nma projects.

 




38 Devonshire St
Keighley
West Yorkshire
BD21 2AU



Proposed Front Elevation B
(Scale 1:50)

Garage door GRP in white RAL 9016
External Door window GRP
in white RAL 9016

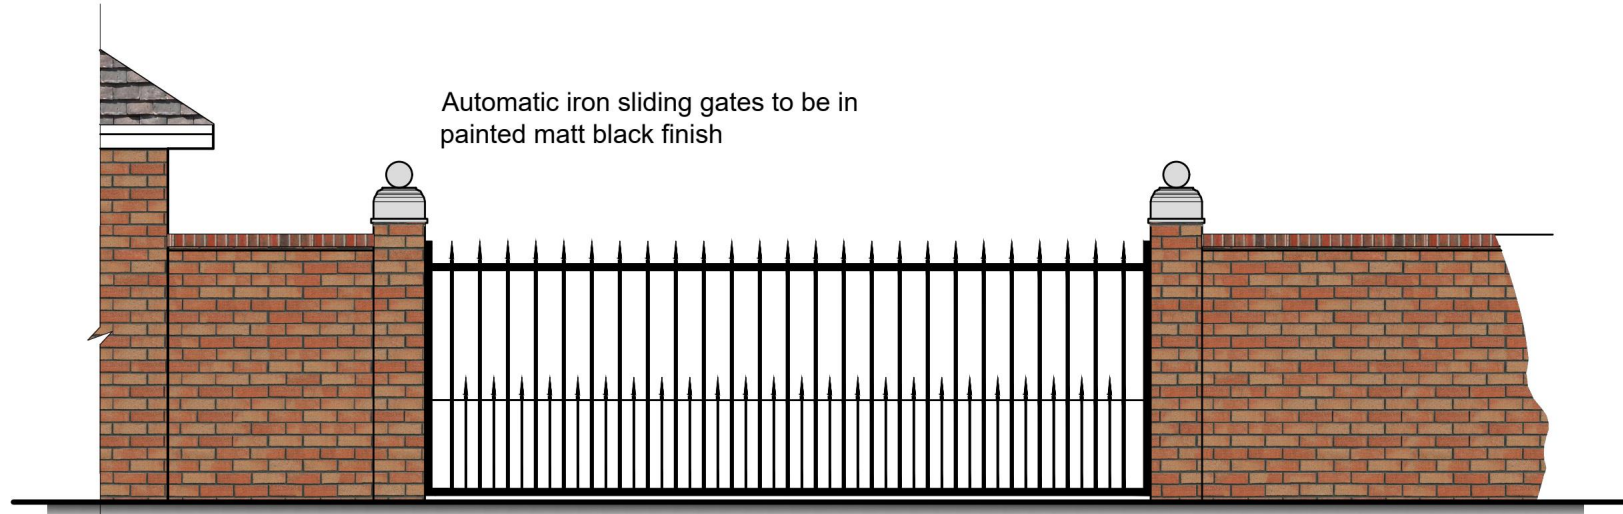


Proposed Side Elevation A
(Scale 1:50)

Automatic iron sliding gates to be in
painted matt black finish



Proposed Side Elevation C
(Scale 1:50)

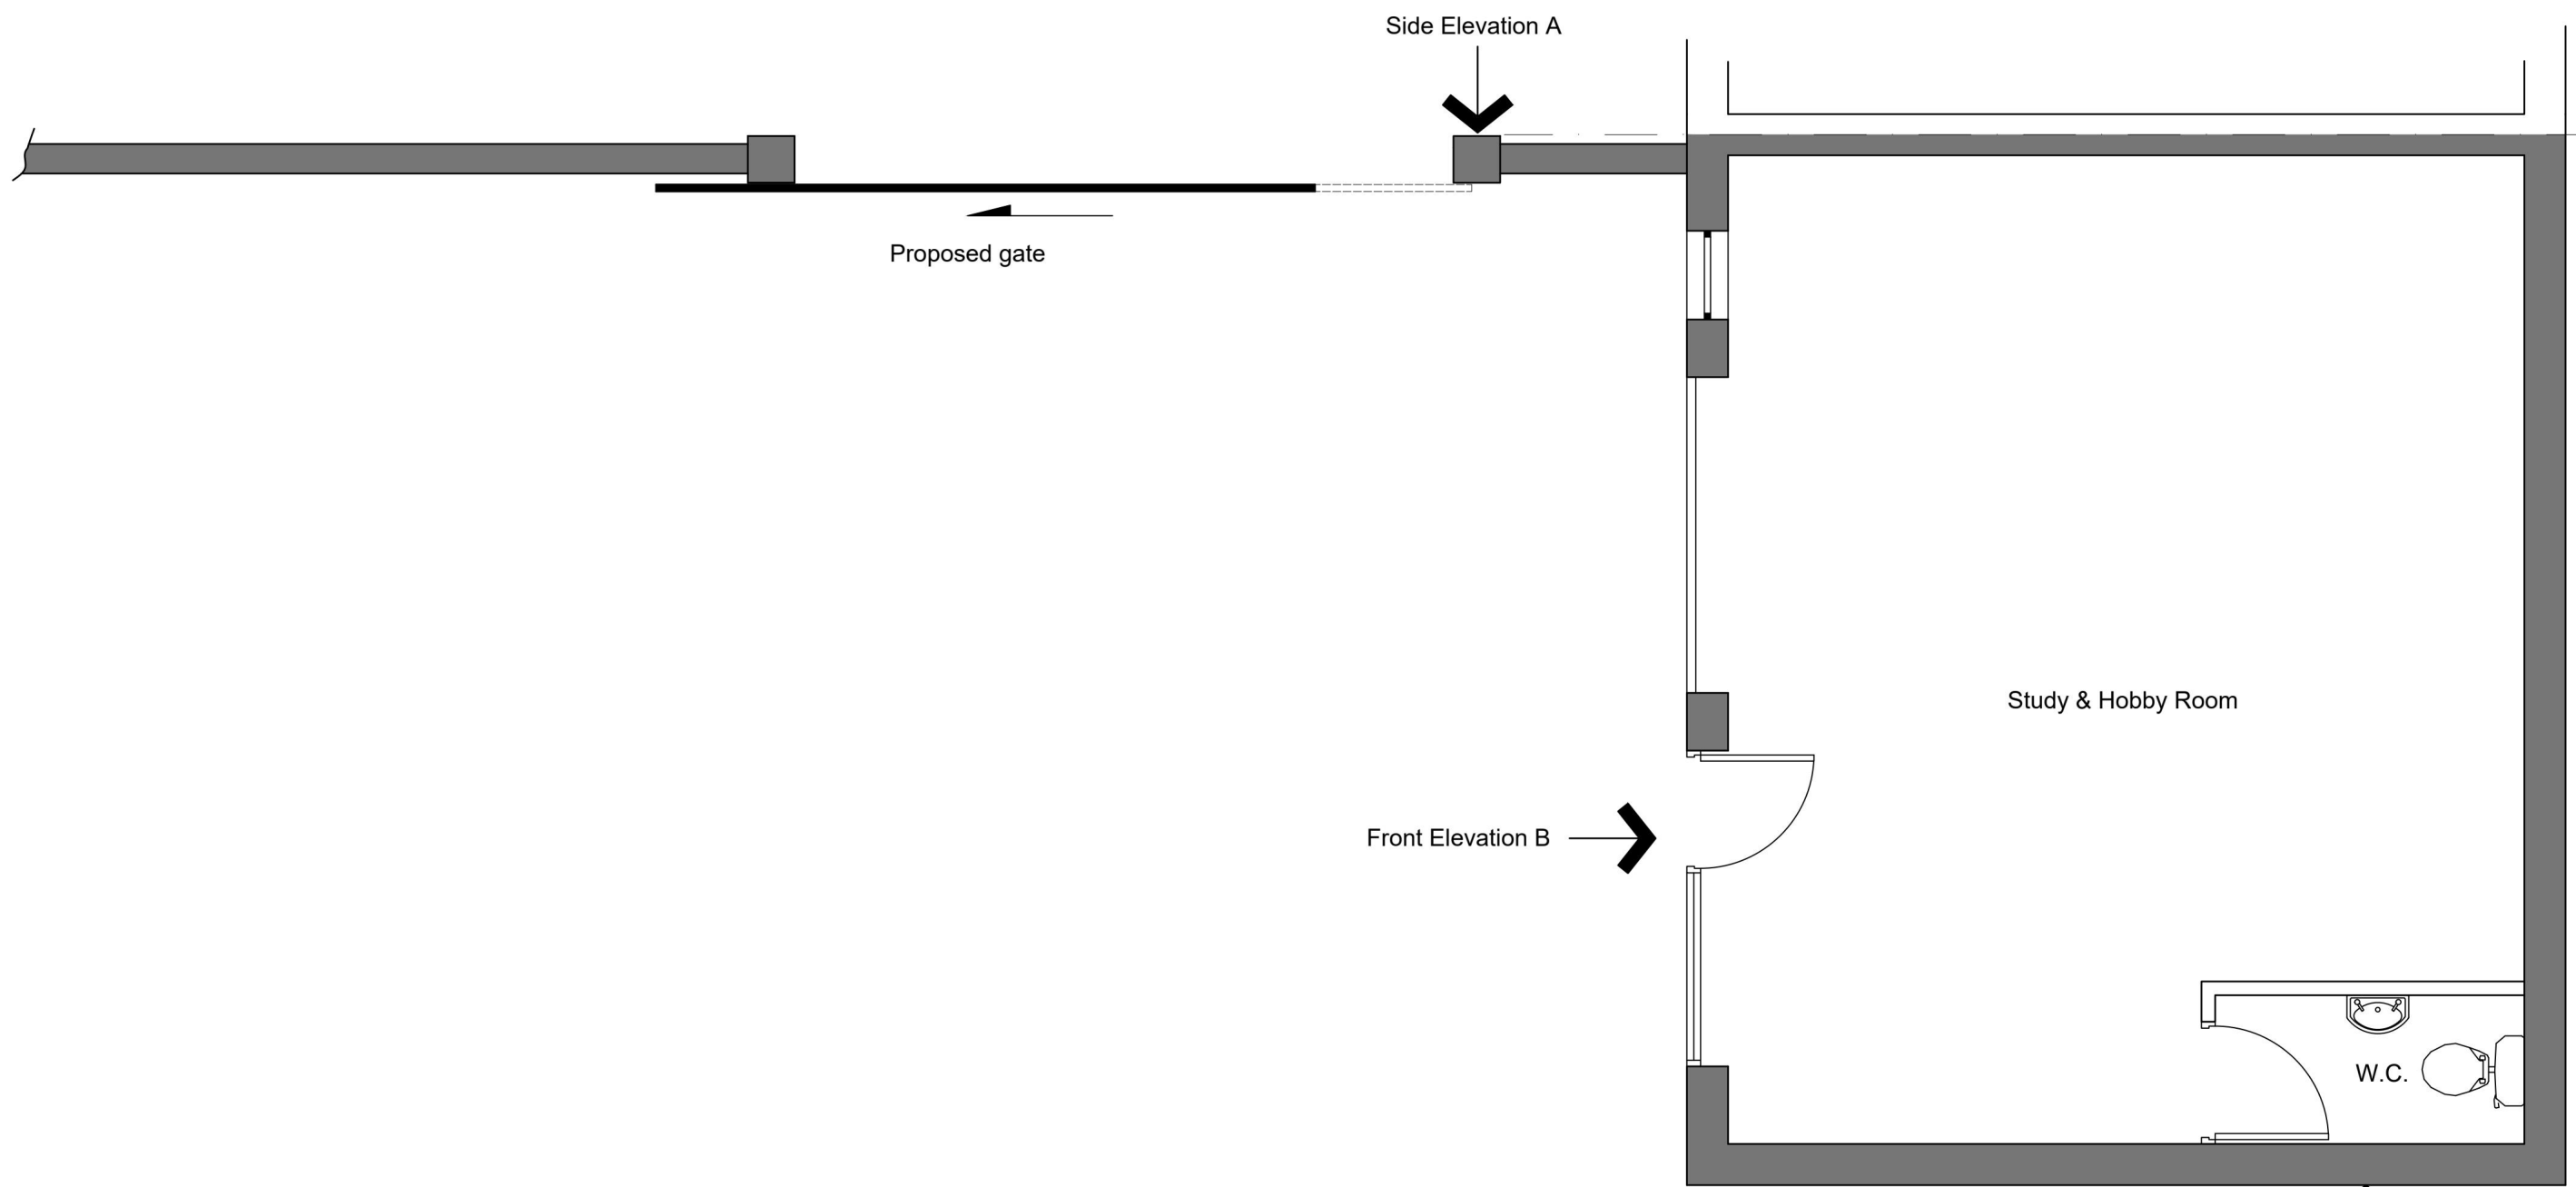

Proposed Ground Floor Plan
(Scale 1:50)

Side Elevation A


Proposed gate

Study & Hobby Room


W.C.

Side Elevation C

Front Elevation B

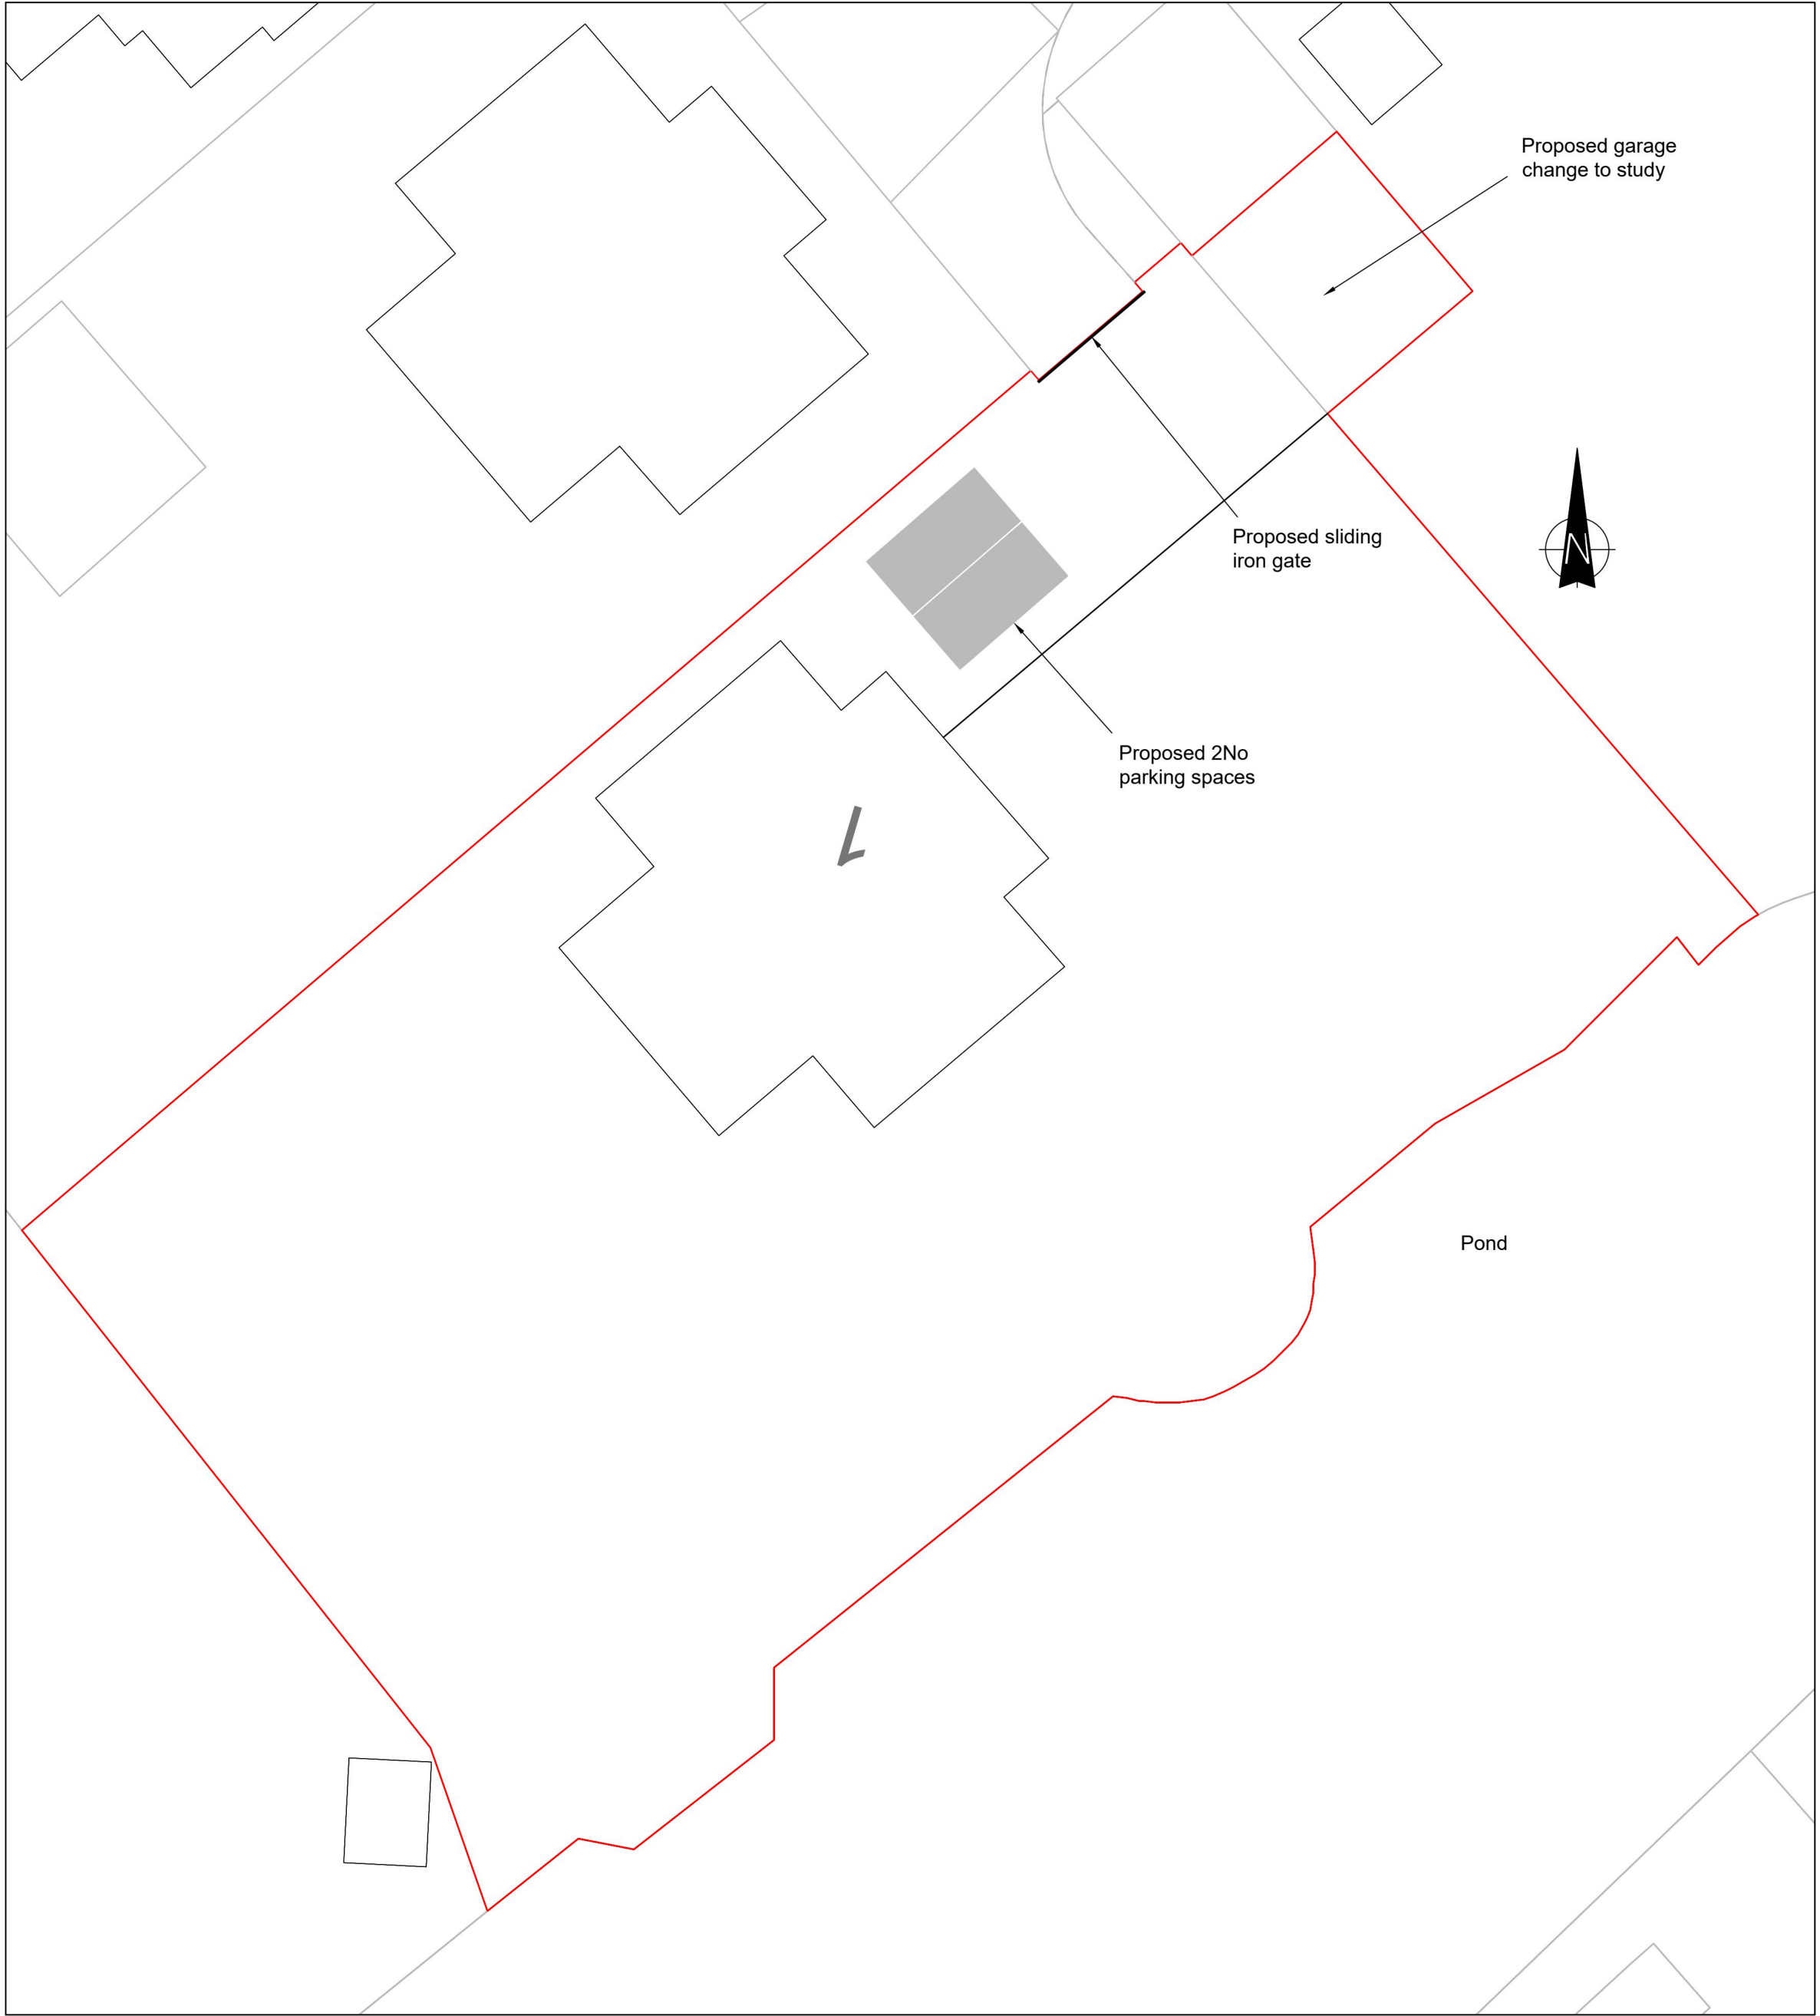

Site Plan
(Scale 1:200)

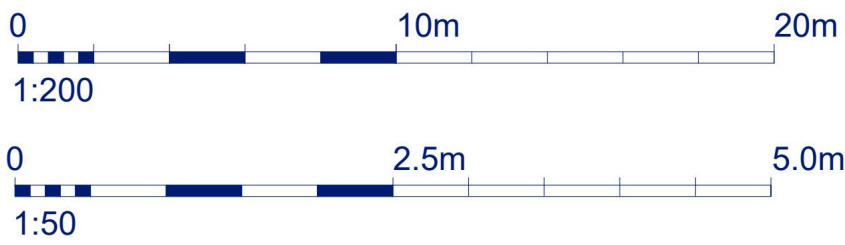

rev	date

Client

Project

01 Sychmore Close
Gidea Park
Essex
RM2 5GF

Title

Proposed Plans &
Elevations

Status

Planning

Date

09/11/24

Scale

1:50,200@A1

Drawing number

RM/001/P03

Drawings are to scale indicated for planning purposes.
No scaling permitted for construction purposes.
Information
on this drawing is copyright. All rights reserved.
No part of this work may be reproduced or transmitted
in any form by any means, either electronically,
mechanically,
by photocopying, recording or otherwise stored in
any retrieval system of any nature, without the
express consent of nma projects.