


1

Existing Site Plan


1 : 200

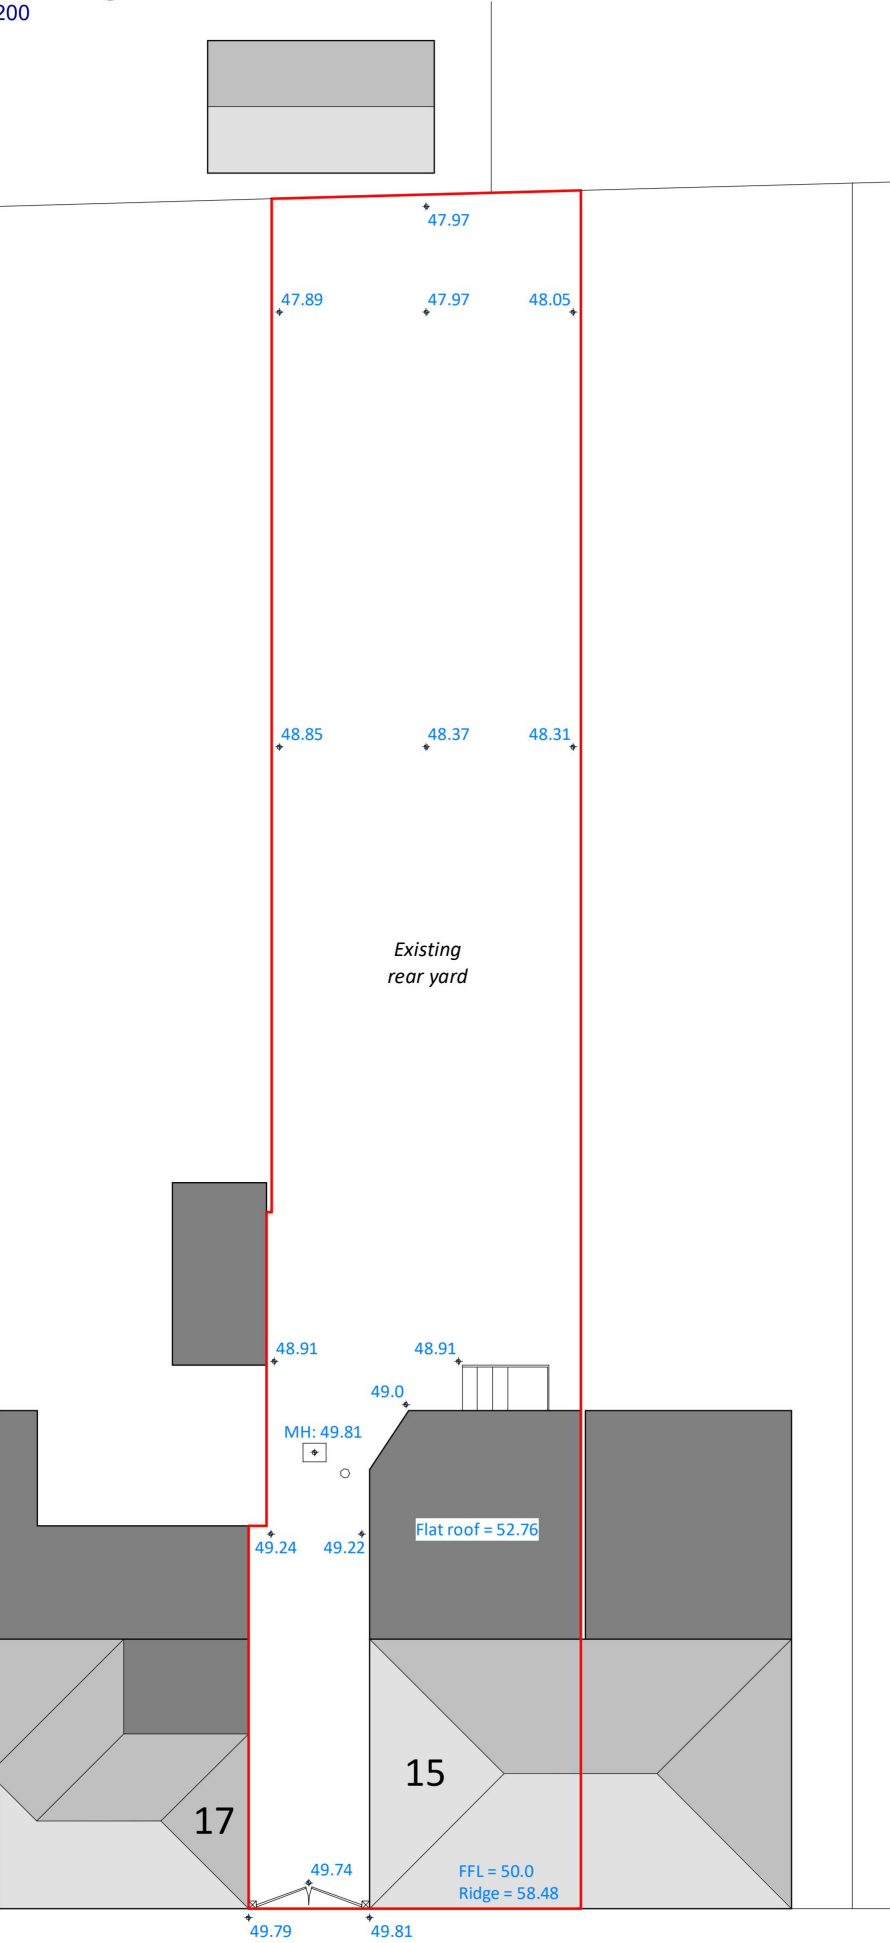


2

Proposed Site Plan

1 : 200

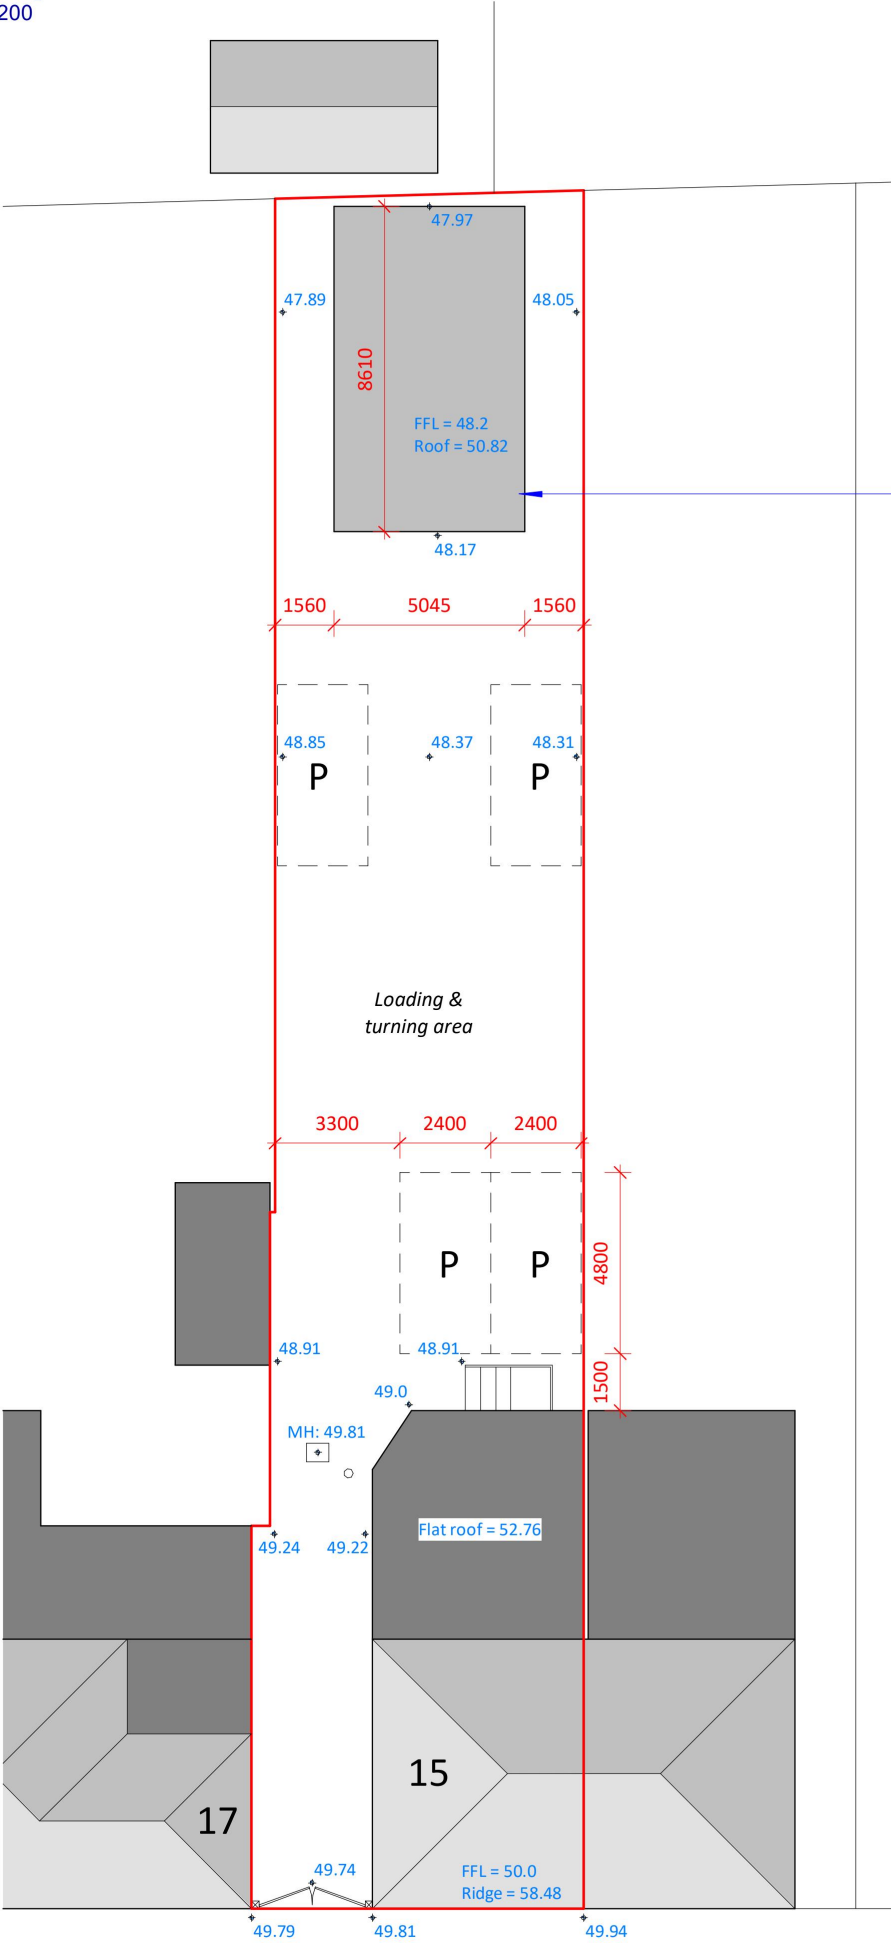

New rear storage building
37.75m² gross internal area.

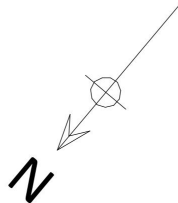

<varies> Rev.	<varies> Description	<varies> Date
------------------	-------------------------	------------------

blue lava
architecture

www.bluelavaarchitecture.co.uk

Blue Lava Architecture Ltd.
Woodland House, Loves Green, Highwood, Chelmsford, CM1 3QH
Tel: 01245 248 894 | Mob: 07397 852 746
Email: info@bluelavaarchitecture.co.uk

Site Address: Project No: 321

15 The Parade, Colchester Road,
Romford, RM3 0AQ

Site Plans

Scale: 1 : 200 @ A3 Date: Feb 2025


321-A-1000B

Do not scale from this drawing, refer to dimensions where appropriate.
Suspected errors or omissions should be reported as soon as possible.
Do not reproduce, revise, or distribute this drawing to additional parties
without prior consent of Blue Lava Architecture Ltd.
Clients and contractors should check and satisfy themselves with all
information in this drawing prior to commencing work on site.
Contact Blue Lava Architecture Ltd. if further information is required.


1 : 200




Left Elevation
1 : 50

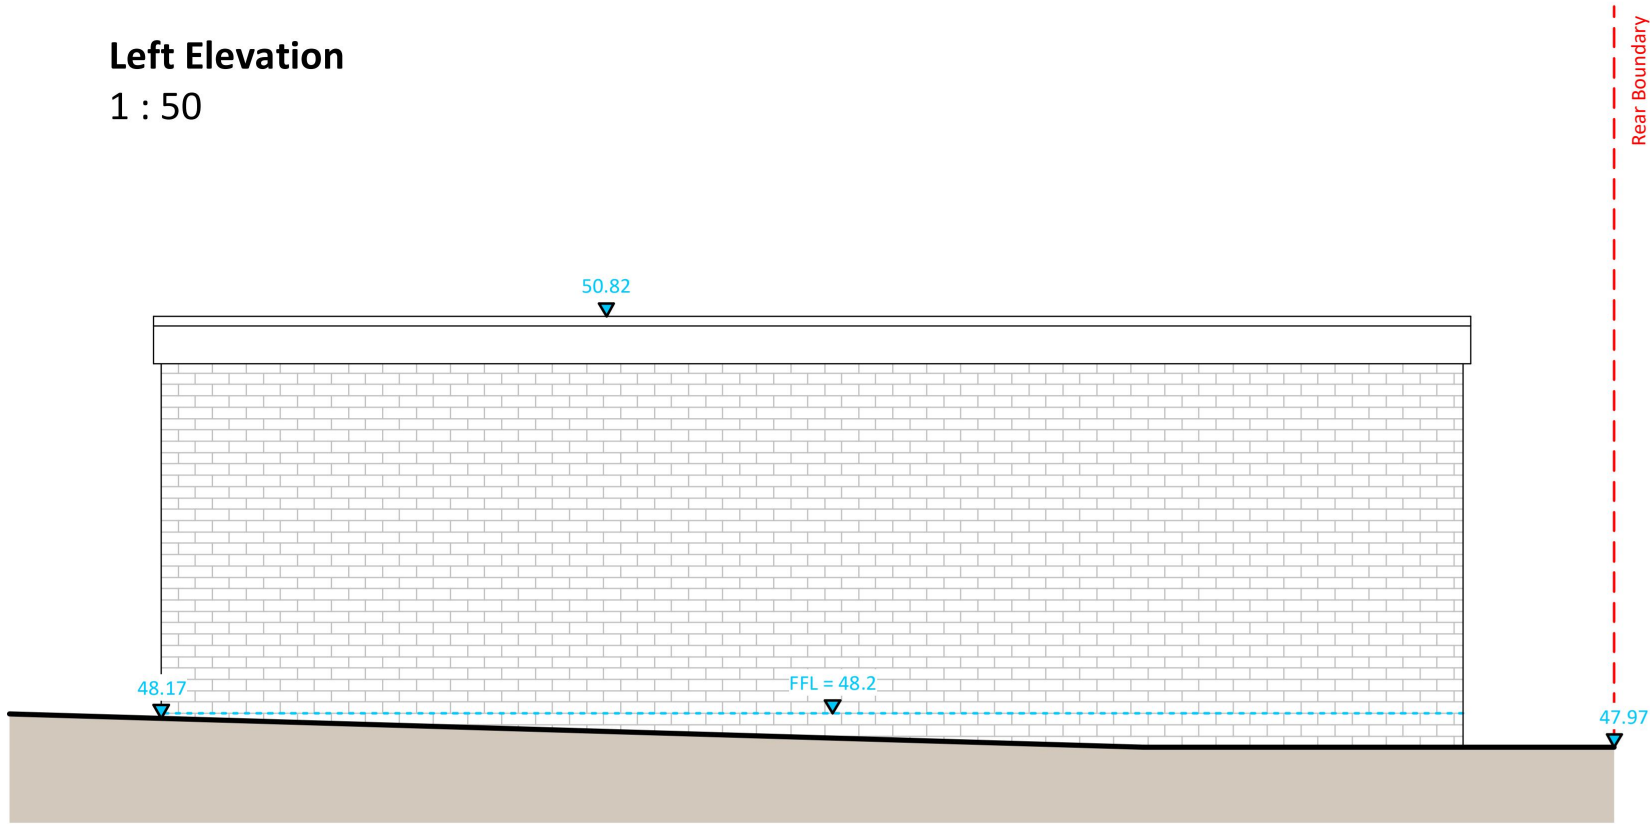


Front Elevation
1 : 50

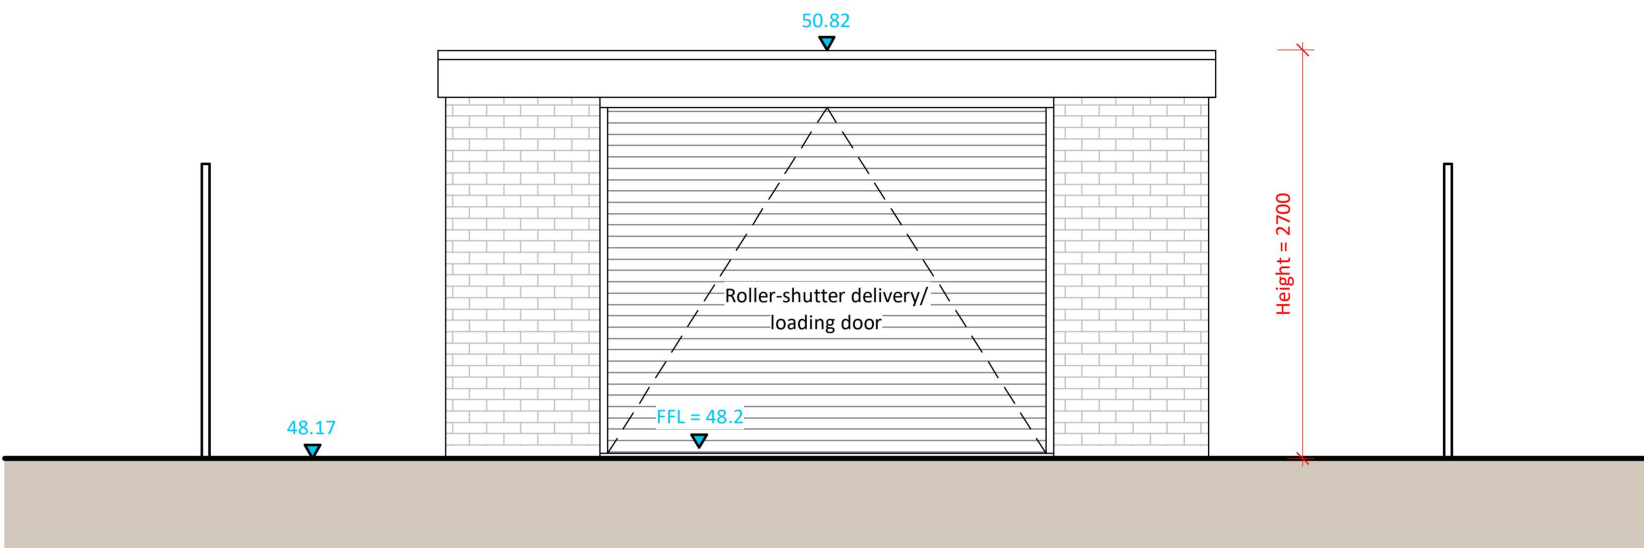


Rear Elevation
1 : 50

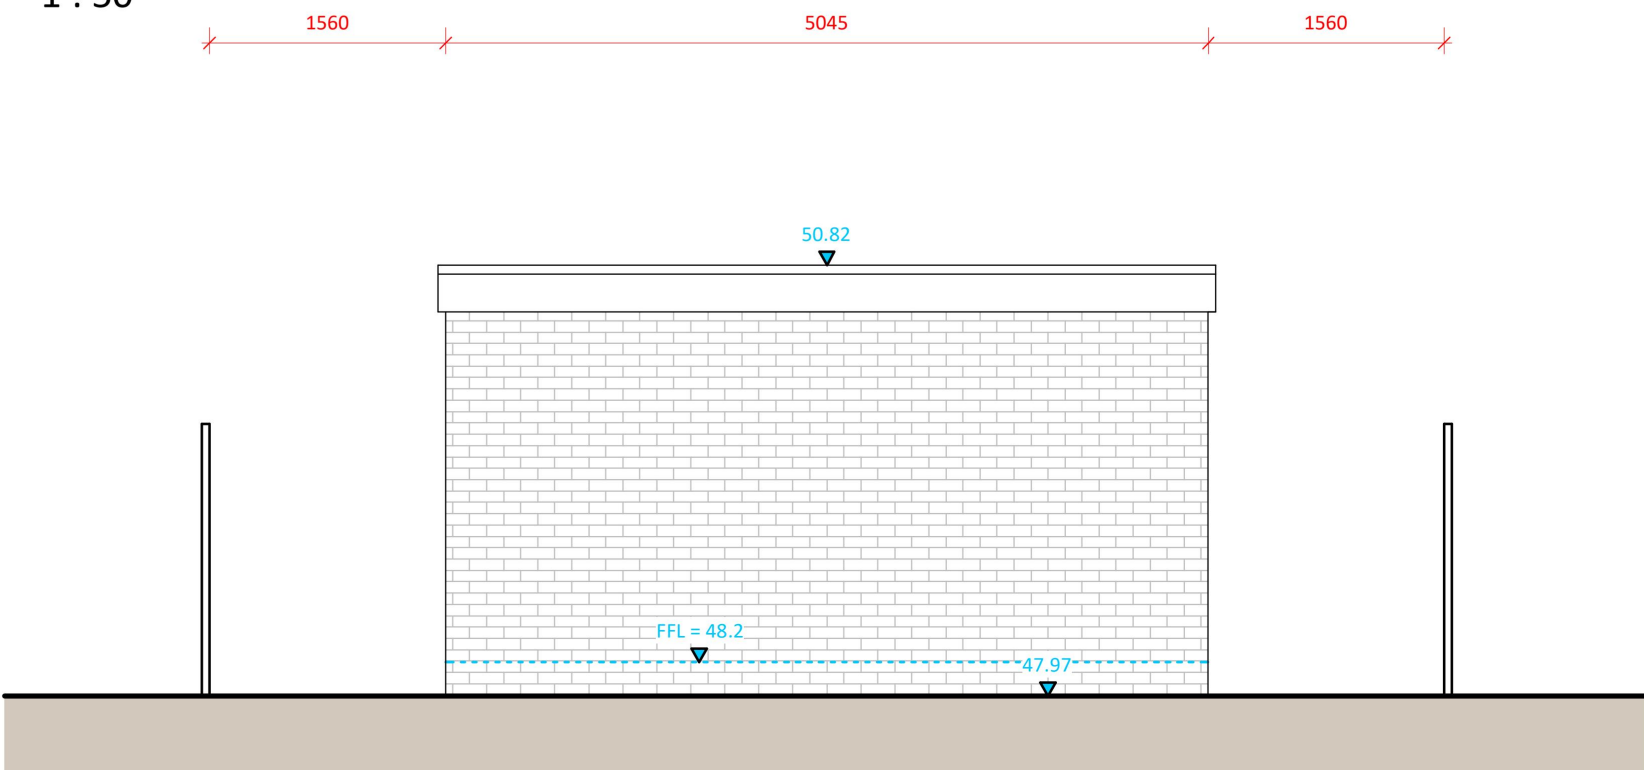

Left Elevation
1 : 50

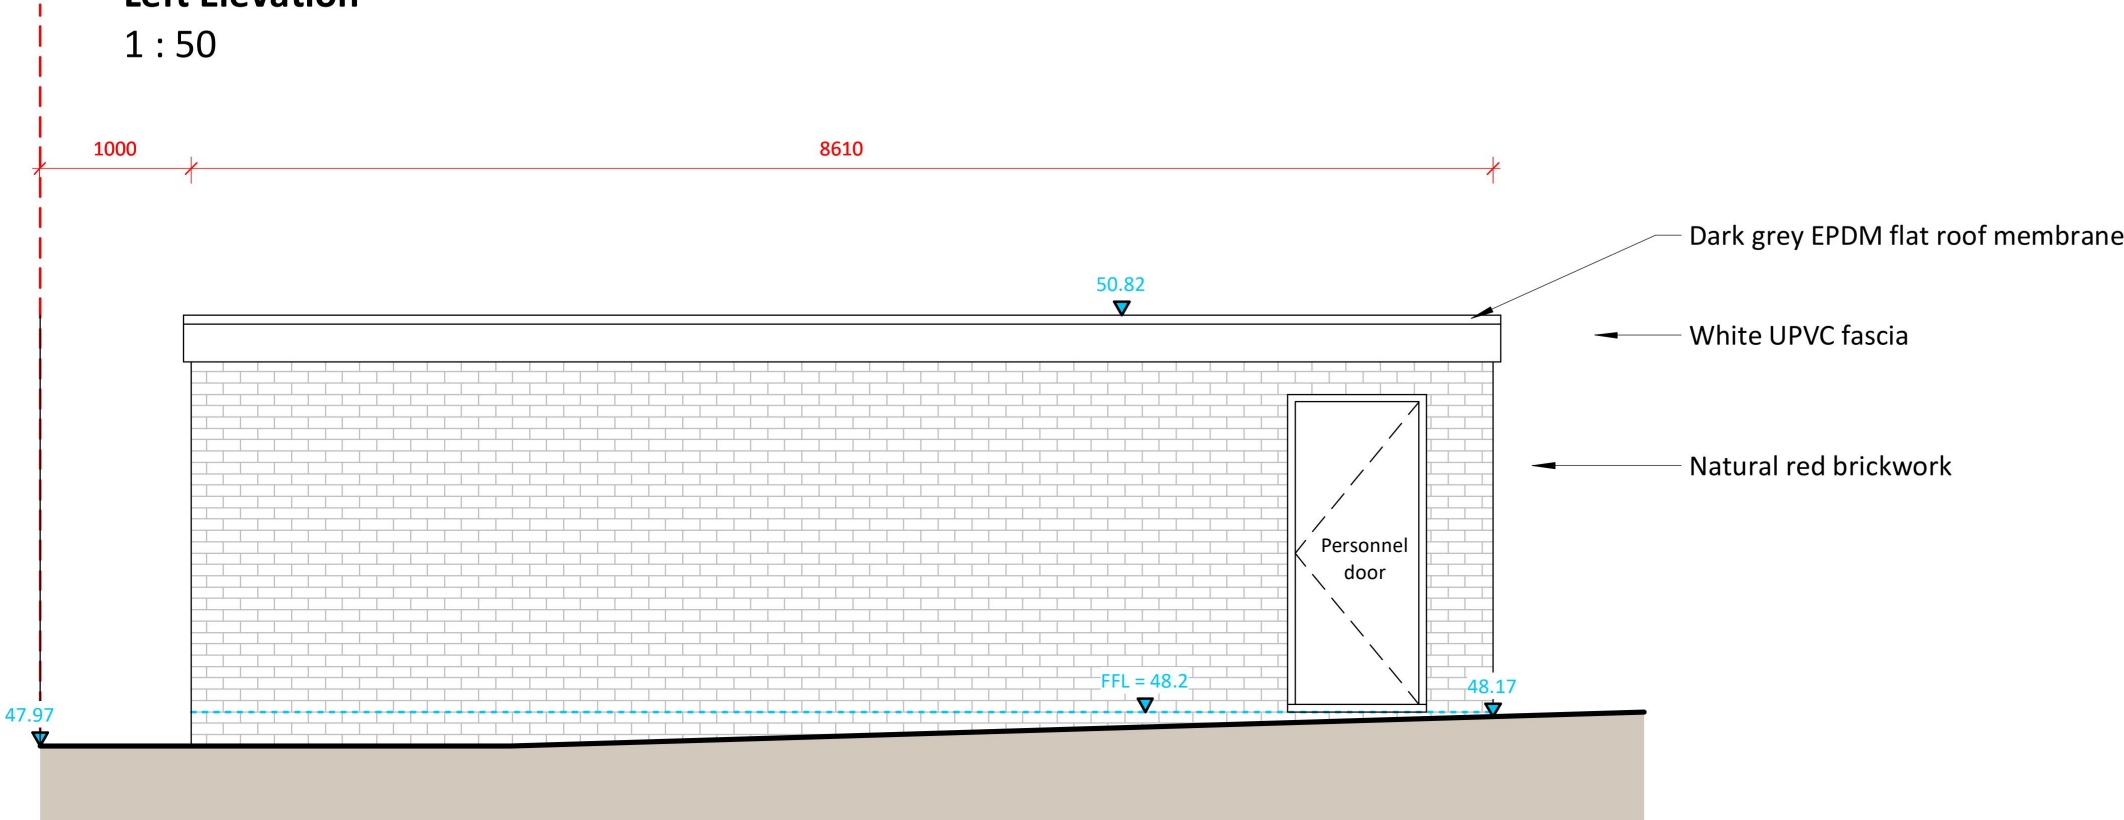


Floor Plan
1 : 50

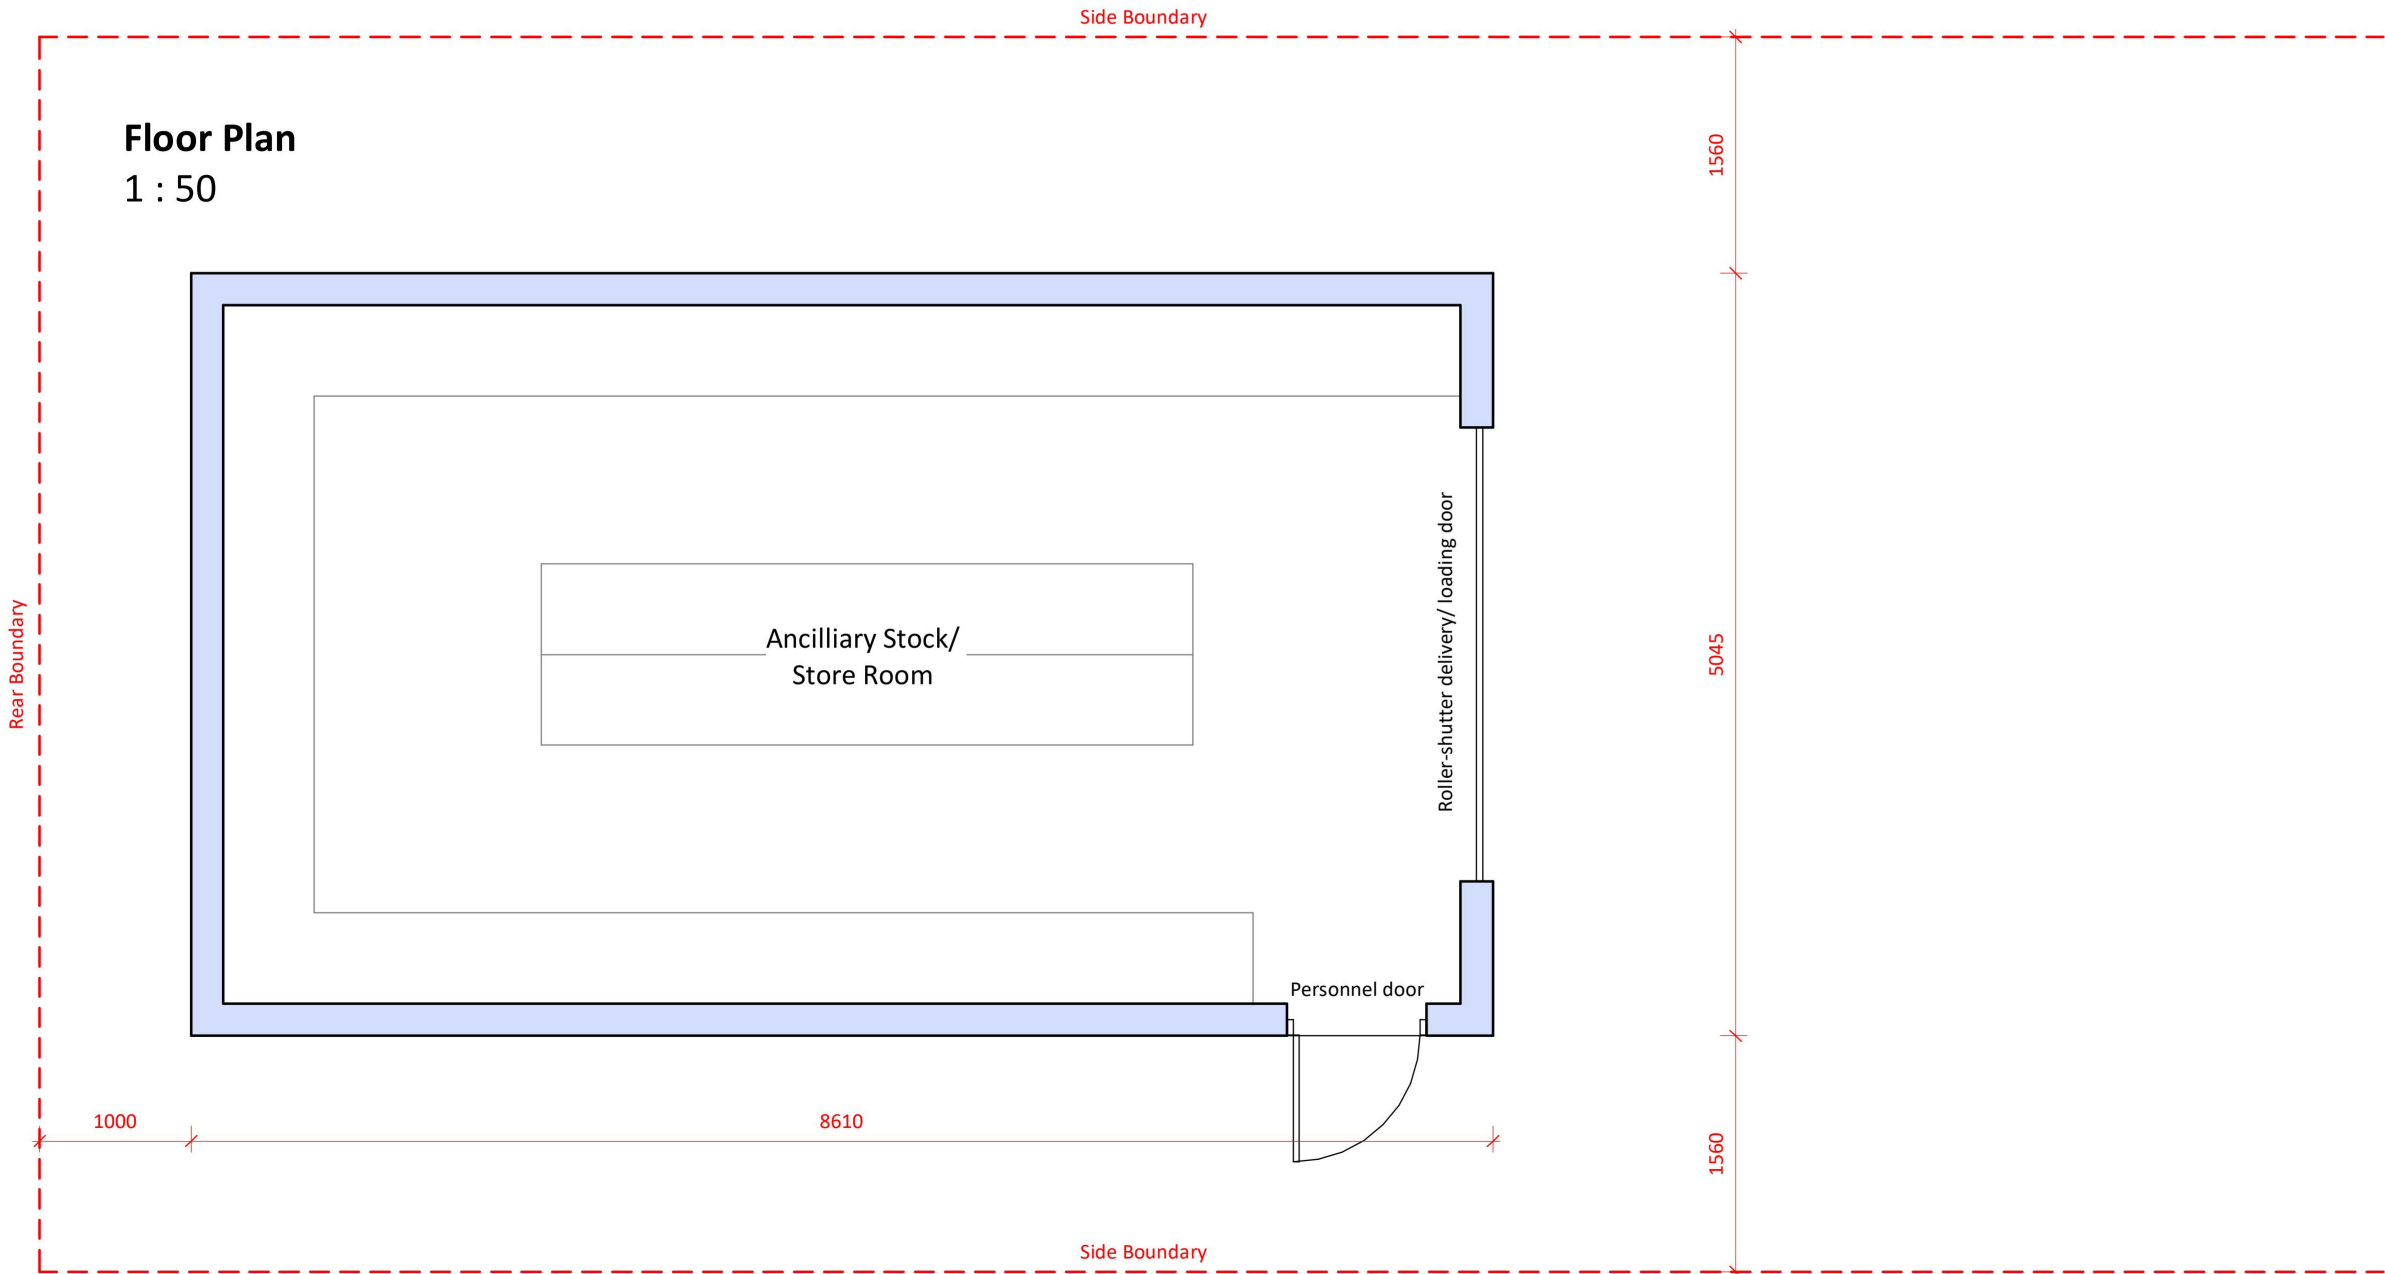

Gross internal area:

= 37.75m²

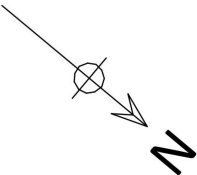

C	Even further reduction in building size and amended to flat roof to reduce height	17/02/25
B	Further reduction in building size	17/12/24
A	Reduction in building size	12/12/24
Rev.	Description	Date

blue lava
architecture

www.bluelavaarchitecture.co.uk

Blue Lava Architecture Ltd.
Woodland House, Loves Green, Highwood, Chelmsford, CM1 3QH
Tel: 01245 248 894 | Mob: 07397 852 746
Email: info@bluelavaarchitecture.co.uk

Site Address: Project No: 321

15 The Parade, Colchester Road,
Romford, RM3 0AQ

Proposed Storage Building

Scale: 1 : 50 @ A2 Date: Feb 2025

321-A-1001C

Do not scale from this drawing, refer to dimensions where appropriate.
Suspected errors or omissions should be reported as soon as possible.
Do not reproduce, revise, or distribute this drawing to additional parties without prior consent of Blue Lava Architecture Ltd.
Clients and contractors should check and satisfy themselves with all information in this drawing prior to commencing work on site.
Contact Blue Lava Architecture Ltd. if further information is required.