


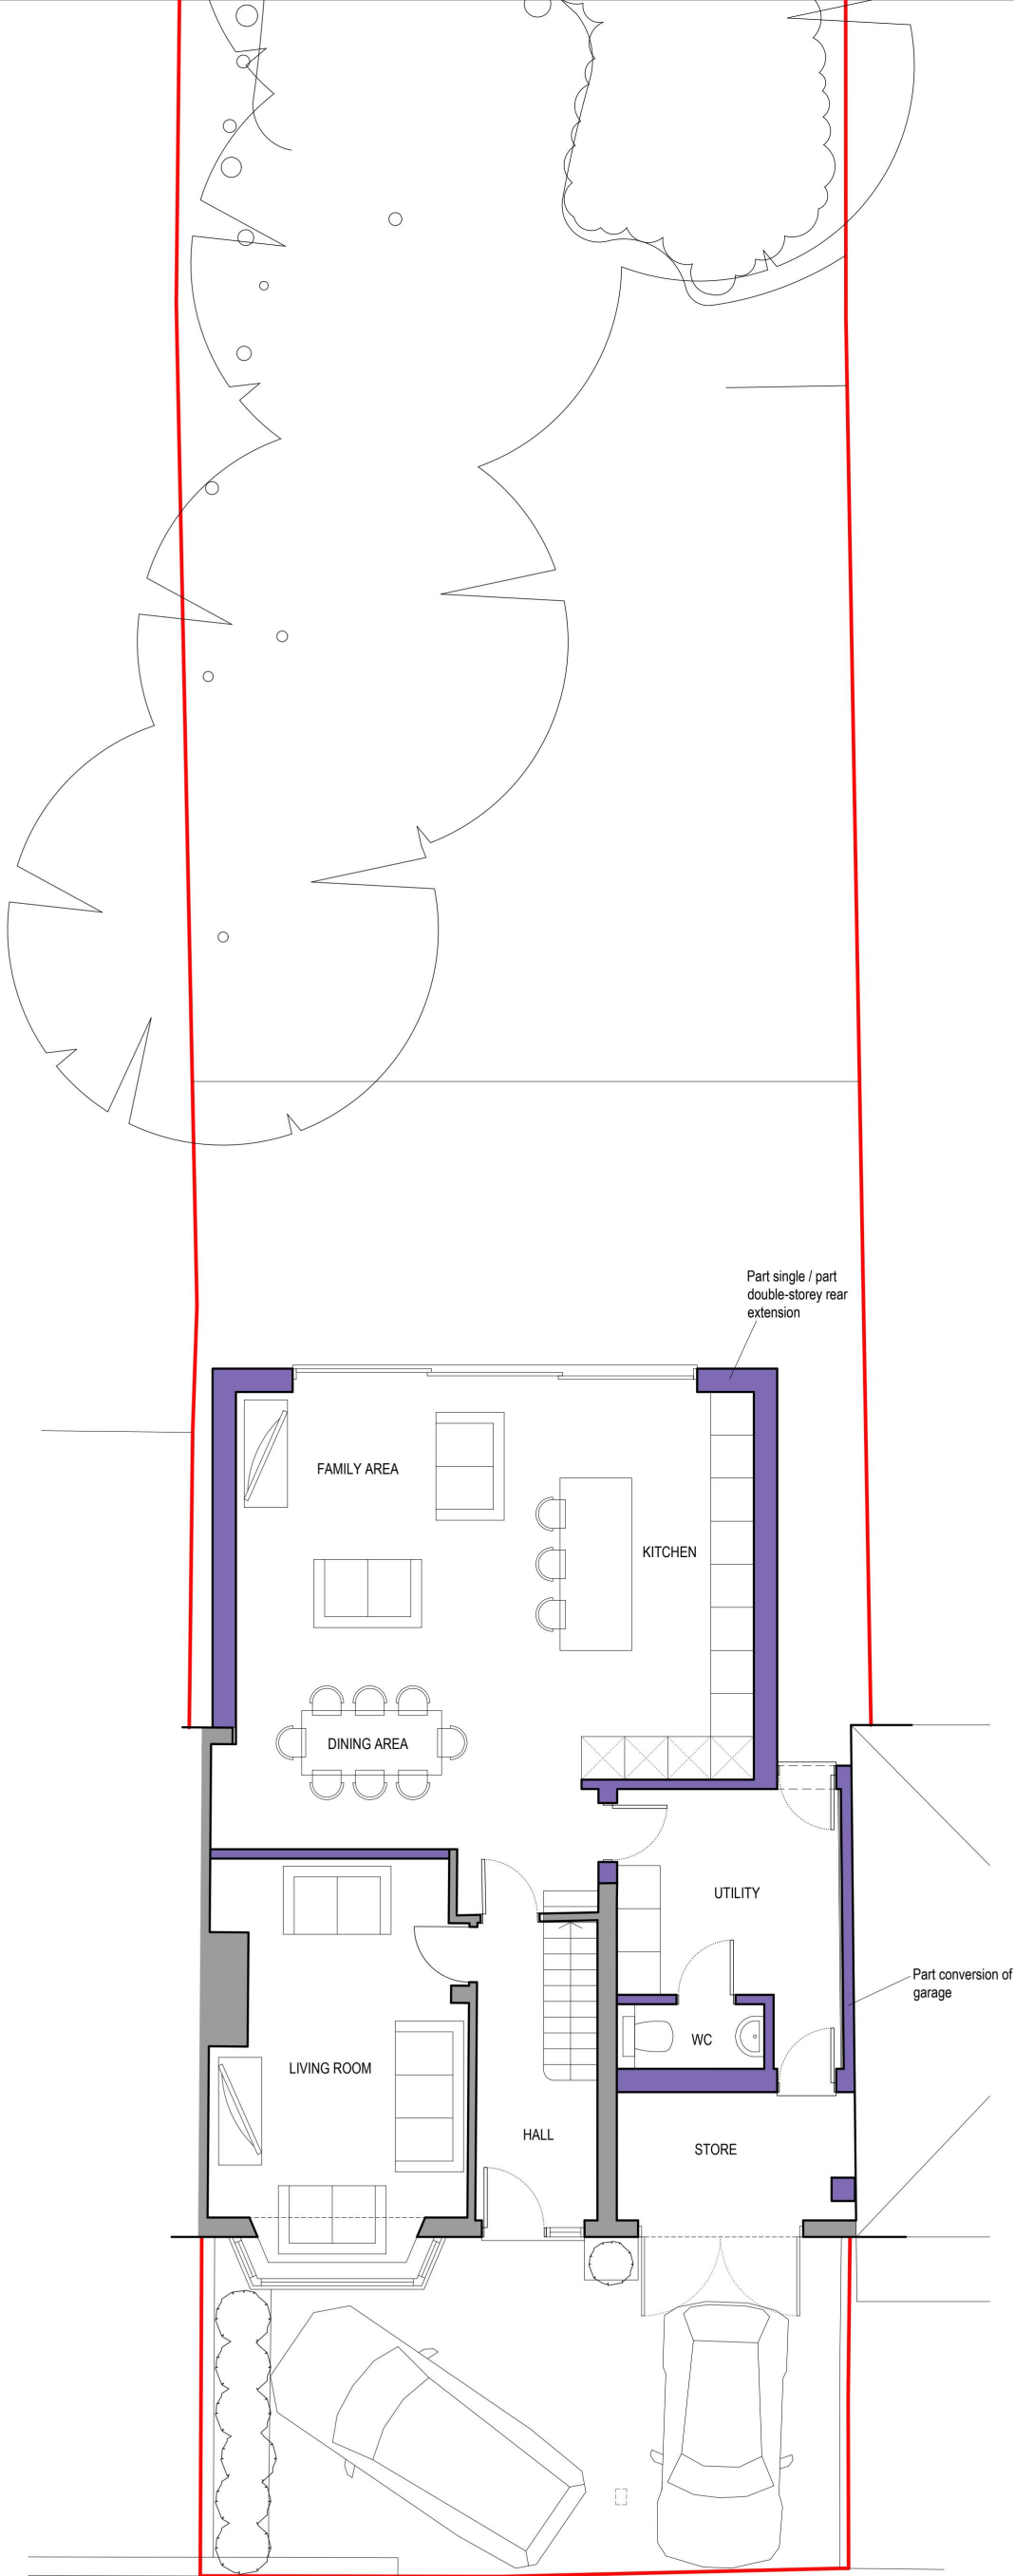

GROUND FLOOR PLAN



ANDREW DAVISON
ARCHITECTS

150 Hutton Road, Shenfield,
Essex CM15 8NL
Tel: 01277 221334 Fax: 01277 221358
Email: info@andrewdavison.co.uk
Website: www.andrewdavisonarchitects.co.uk

Project:

35 WOODSTOCK
ROAD
HAROLD WOOD

Drawing Title:

PROPOSED
PLANS

This drawing is the property of Andrew Davison Architects.
Copyright is reserved by the company and the drawing is
issued on the condition that it is not copied, reproduced,
retained or disclosed to any unauthorised person, either wholly
or in part without consent in writing. Figured dimensions only
are to be taken from this drawing. All dimensions to be checked
on site before any work is put in hand. If in doubt please ask.

Andrew Davison Architects is a trading name of
Andrew Davison Architects Limited.
Registered in England & Wales, No. 8984194. Registered Office:
Lynwood, Chestnut Walk, Little Baddow, Chelmsford, Essex CM3 4SP

Scale:

1:100@A3

Drawn:

DW

Date:

25/10/24


Job No:

1862


Drawing No:

PL01


Revision:

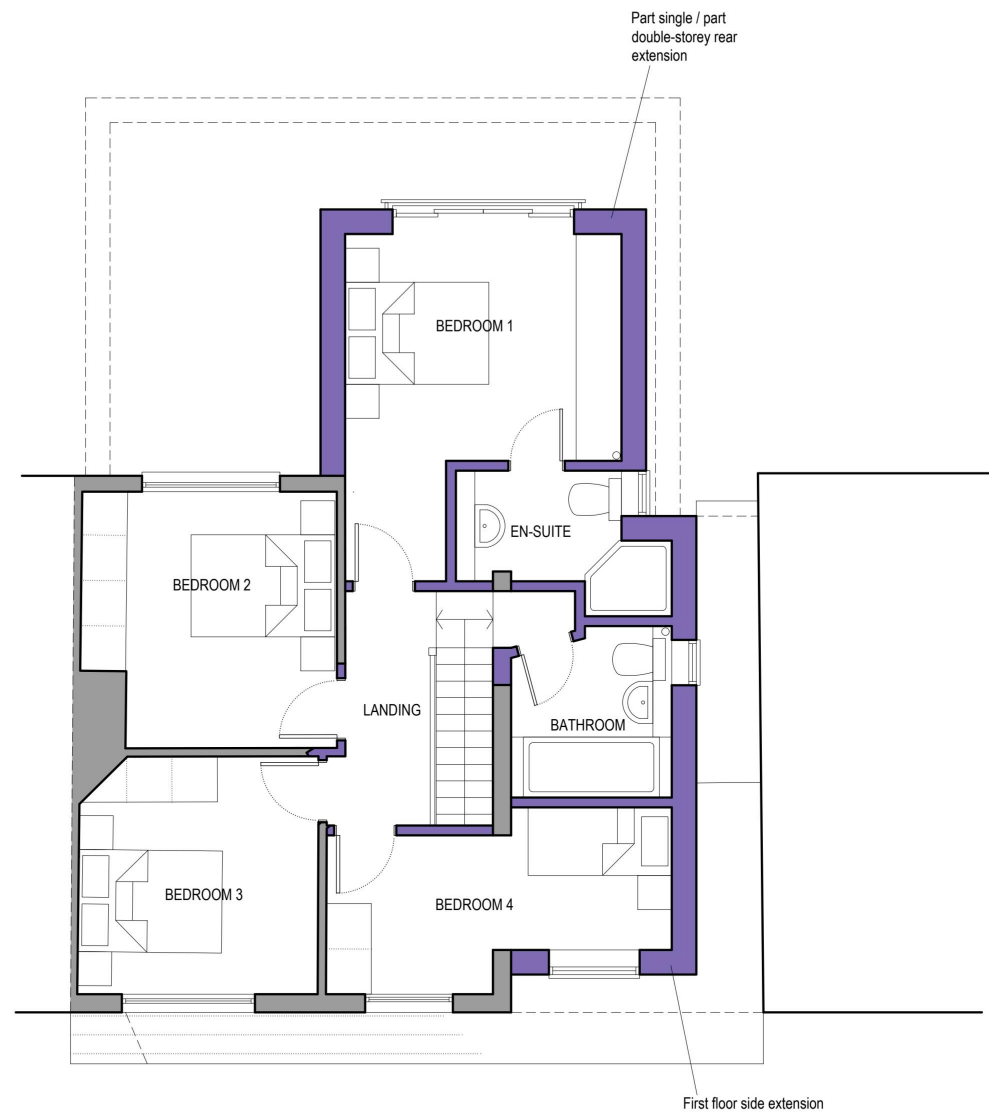

FIRST FLOOR PLAN

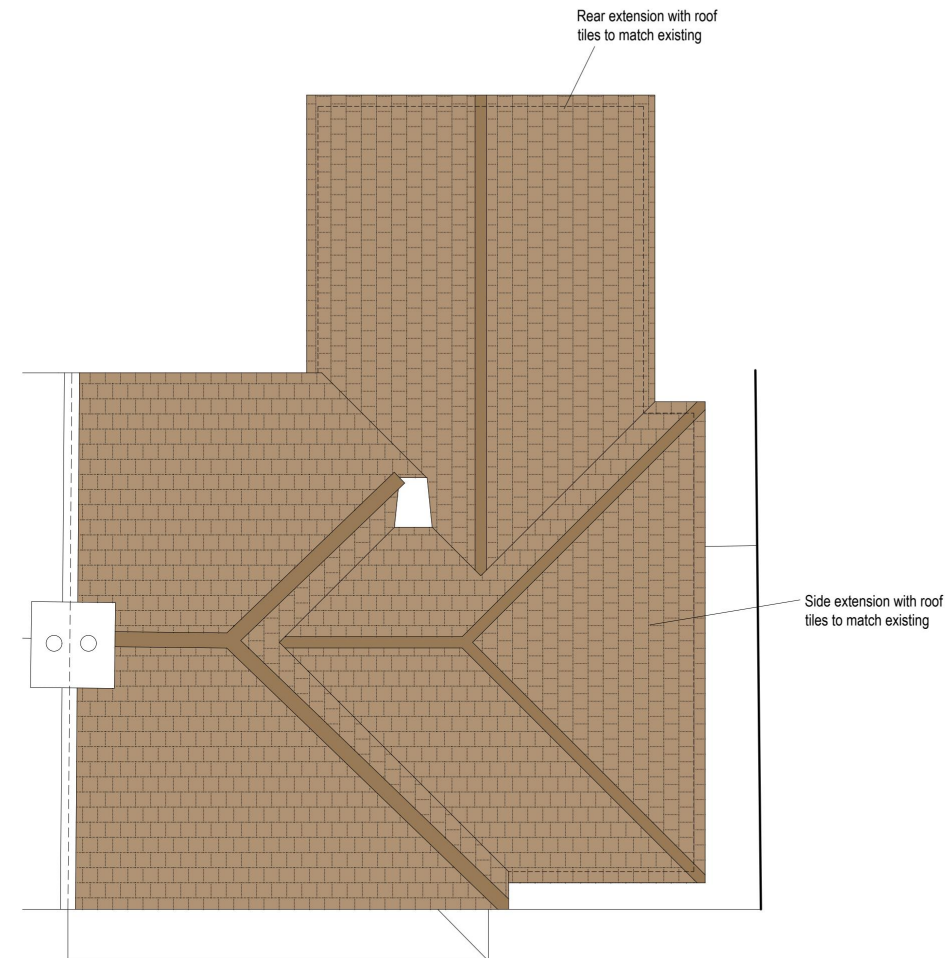

ROOF PLAN

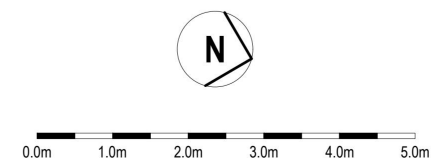

ANDREW DAVISON ARCHITECTS

150 Hutton Road, Shenfield,
Essex CM15 8NL
Tel: 01277 221334 Fax: 01277 221358
Email: info@andrewdavison.co.uk
Website: www.andrewdavisonarchitects.co.uk

Project:

35 WOODSTOCK
ROAD
HAROLD WOOD

Drawing Title:

PROPOSED
PLANS

This drawing is the property of Andrew Davison Architects. Copyright is reserved by the company and the drawing is issued on the condition that it is not copied, reproduced, retained or disclosed to any unauthorised person, either wholly or in part without consent in writing. Figured dimensions only are to be taken from this drawing. All dimensions to be checked on site before any work is put in hand. If in doubt please ask.


Andrew Davison Architects is a trading name of Andrew Davison Architects Limited.
Registered in England & Wales, No. 8984194, Registered Office: Lynwood, Chestnut Walk, Little Baddow, Chelmsford, Essex CM3 4SP

Scale: 1:100@A3 Drawn: DW Date: 25/10/24


Job No: 1862 Drawing No: PL02 Revision:




FRONT ELEVATION

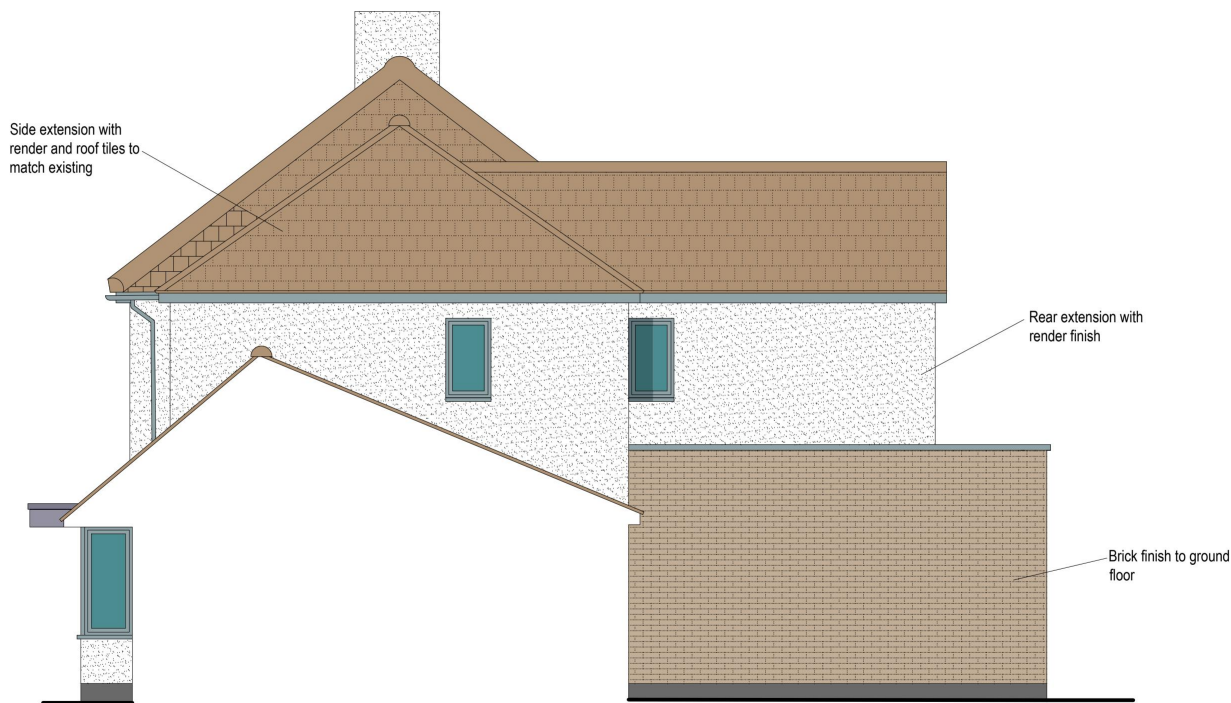

SIDE ELEVATION

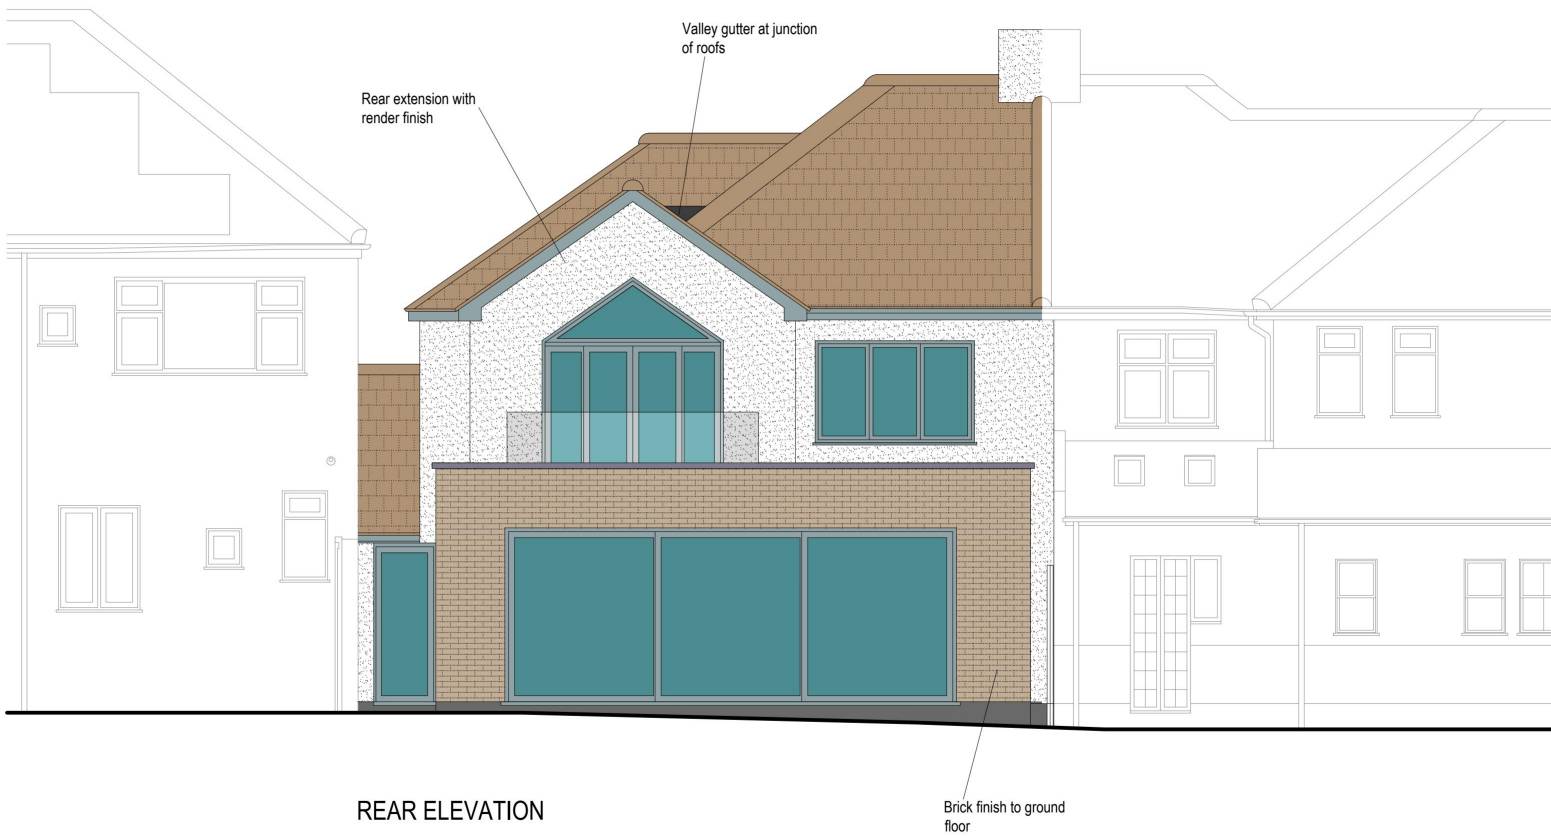

REAR ELEVATION

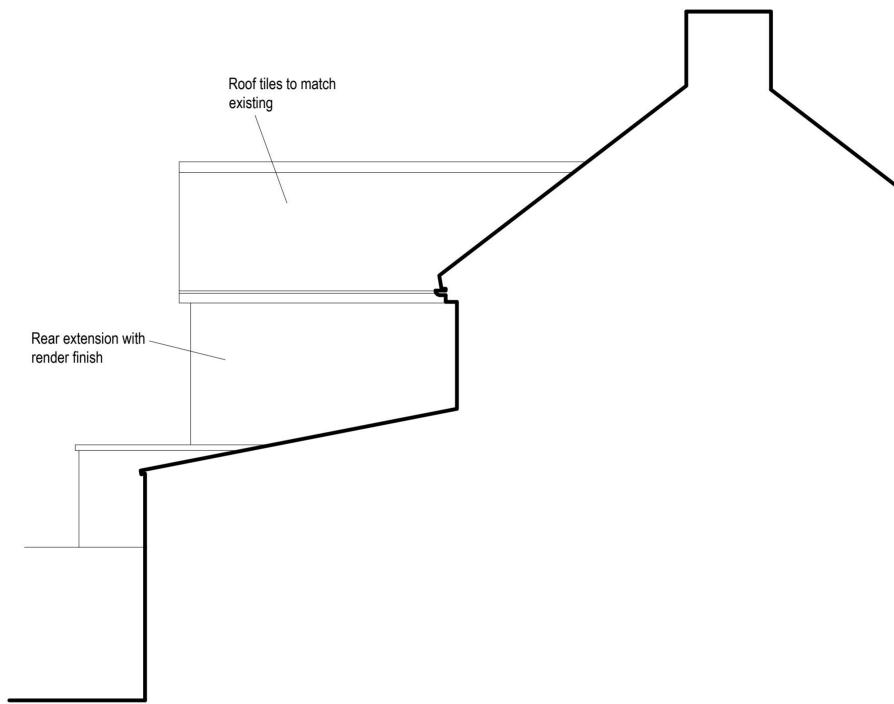

SIDE ELEVATION (FROM NEIGHBOUR AT 33)



**ANDREW DAVISON
ARCHITECTS**

150 Hutton Road, Shenfield,
Essex CM15 8NL
Tel: 01277 221334 Fax: 01277 221358
Email: info@andrewdavison.co.uk
Website: www.andrewdavisonarchitects.co.uk

Project:

**35 WOODSTOCK
ROAD
HAROLD WOOD**

Drawing Title:

**PROPOSED
ELEVATIONS**

This drawing is the property of Andrew Davison Architects. Copyright is reserved by the company and the drawing is issued on the condition that it is not copied, reproduced, retained or disclosed to any unauthorised person, either wholly or in part without consent in writing. Figured dimensions only are to be taken from this drawing. All dimensions to be checked on site before any work is put in hand. If in doubt please ask.

Andrew Davison Architects is a trading name of Andrew Davison Architects Limited.
Registered in England & Wales, No. 8984194, Registered Office: Lynwood, Chestnut Walk, Little Baddow, Chelmsford, Essex CM3 4SP

Scale:	Drawn:	Date:
1:100@A3	DW	25/10/24

Job No:	Drawing No:	Revision:
1862	PL03	