



NOTES:

The Contractor is not to scale from this drawing.

Any Inconstencies between this drawing and any other Contract Document is to be reported to the Architect immediately.

This drawing is only to be used in connection with the Status (Indicated below) under which it is issued.

REVISIONS:

Revision A. October 2022
Landing Enlarged

Revision B. January 2023
Addition of labels and kerb coping

Revision C. July 2023
Depiction of south porch door corrected.

JOB TITLE:
**St Thomas
Noak Hill**

JOB NO.:
1613ar

SCALE:
1:50 @ A1 1:100 @ A3

DATE:
December 2024

DRAWN BY:
SB

CHCKD BY:

STATUS:
Existing

DRWG. TITLE:
**South Elevation
As Existing**

DRWG. NO.: **1631/33-E**



NOTES:

The Contractor is not to scale from this drawing.

Any inconsistencies between this drawing and any other Contract Document is to be reported to the Architect immediately.

This drawing is only to be used in connection with the Status (Indicated below) under which it is issued.

REVISIONS:

Revision A October 2022
Landing Enlarged

Revision B January 2023
Addition of labels and kerb
coping

Revision C July 2023
Depiction of south porch door
corrected.

JOB TITLE:

St Thomas Noak Hill

JOB NO.:

1613a

SCALE:

1:50 @ A1 1:100 @ A3

DATE: _____

December 2024

DRAWN BY:

SB

CHKD BY:


STATUS:

As Proposed

DRWG. TITLE:

South Elevation As Proposed

DRWG. NO.: 1631/33-P

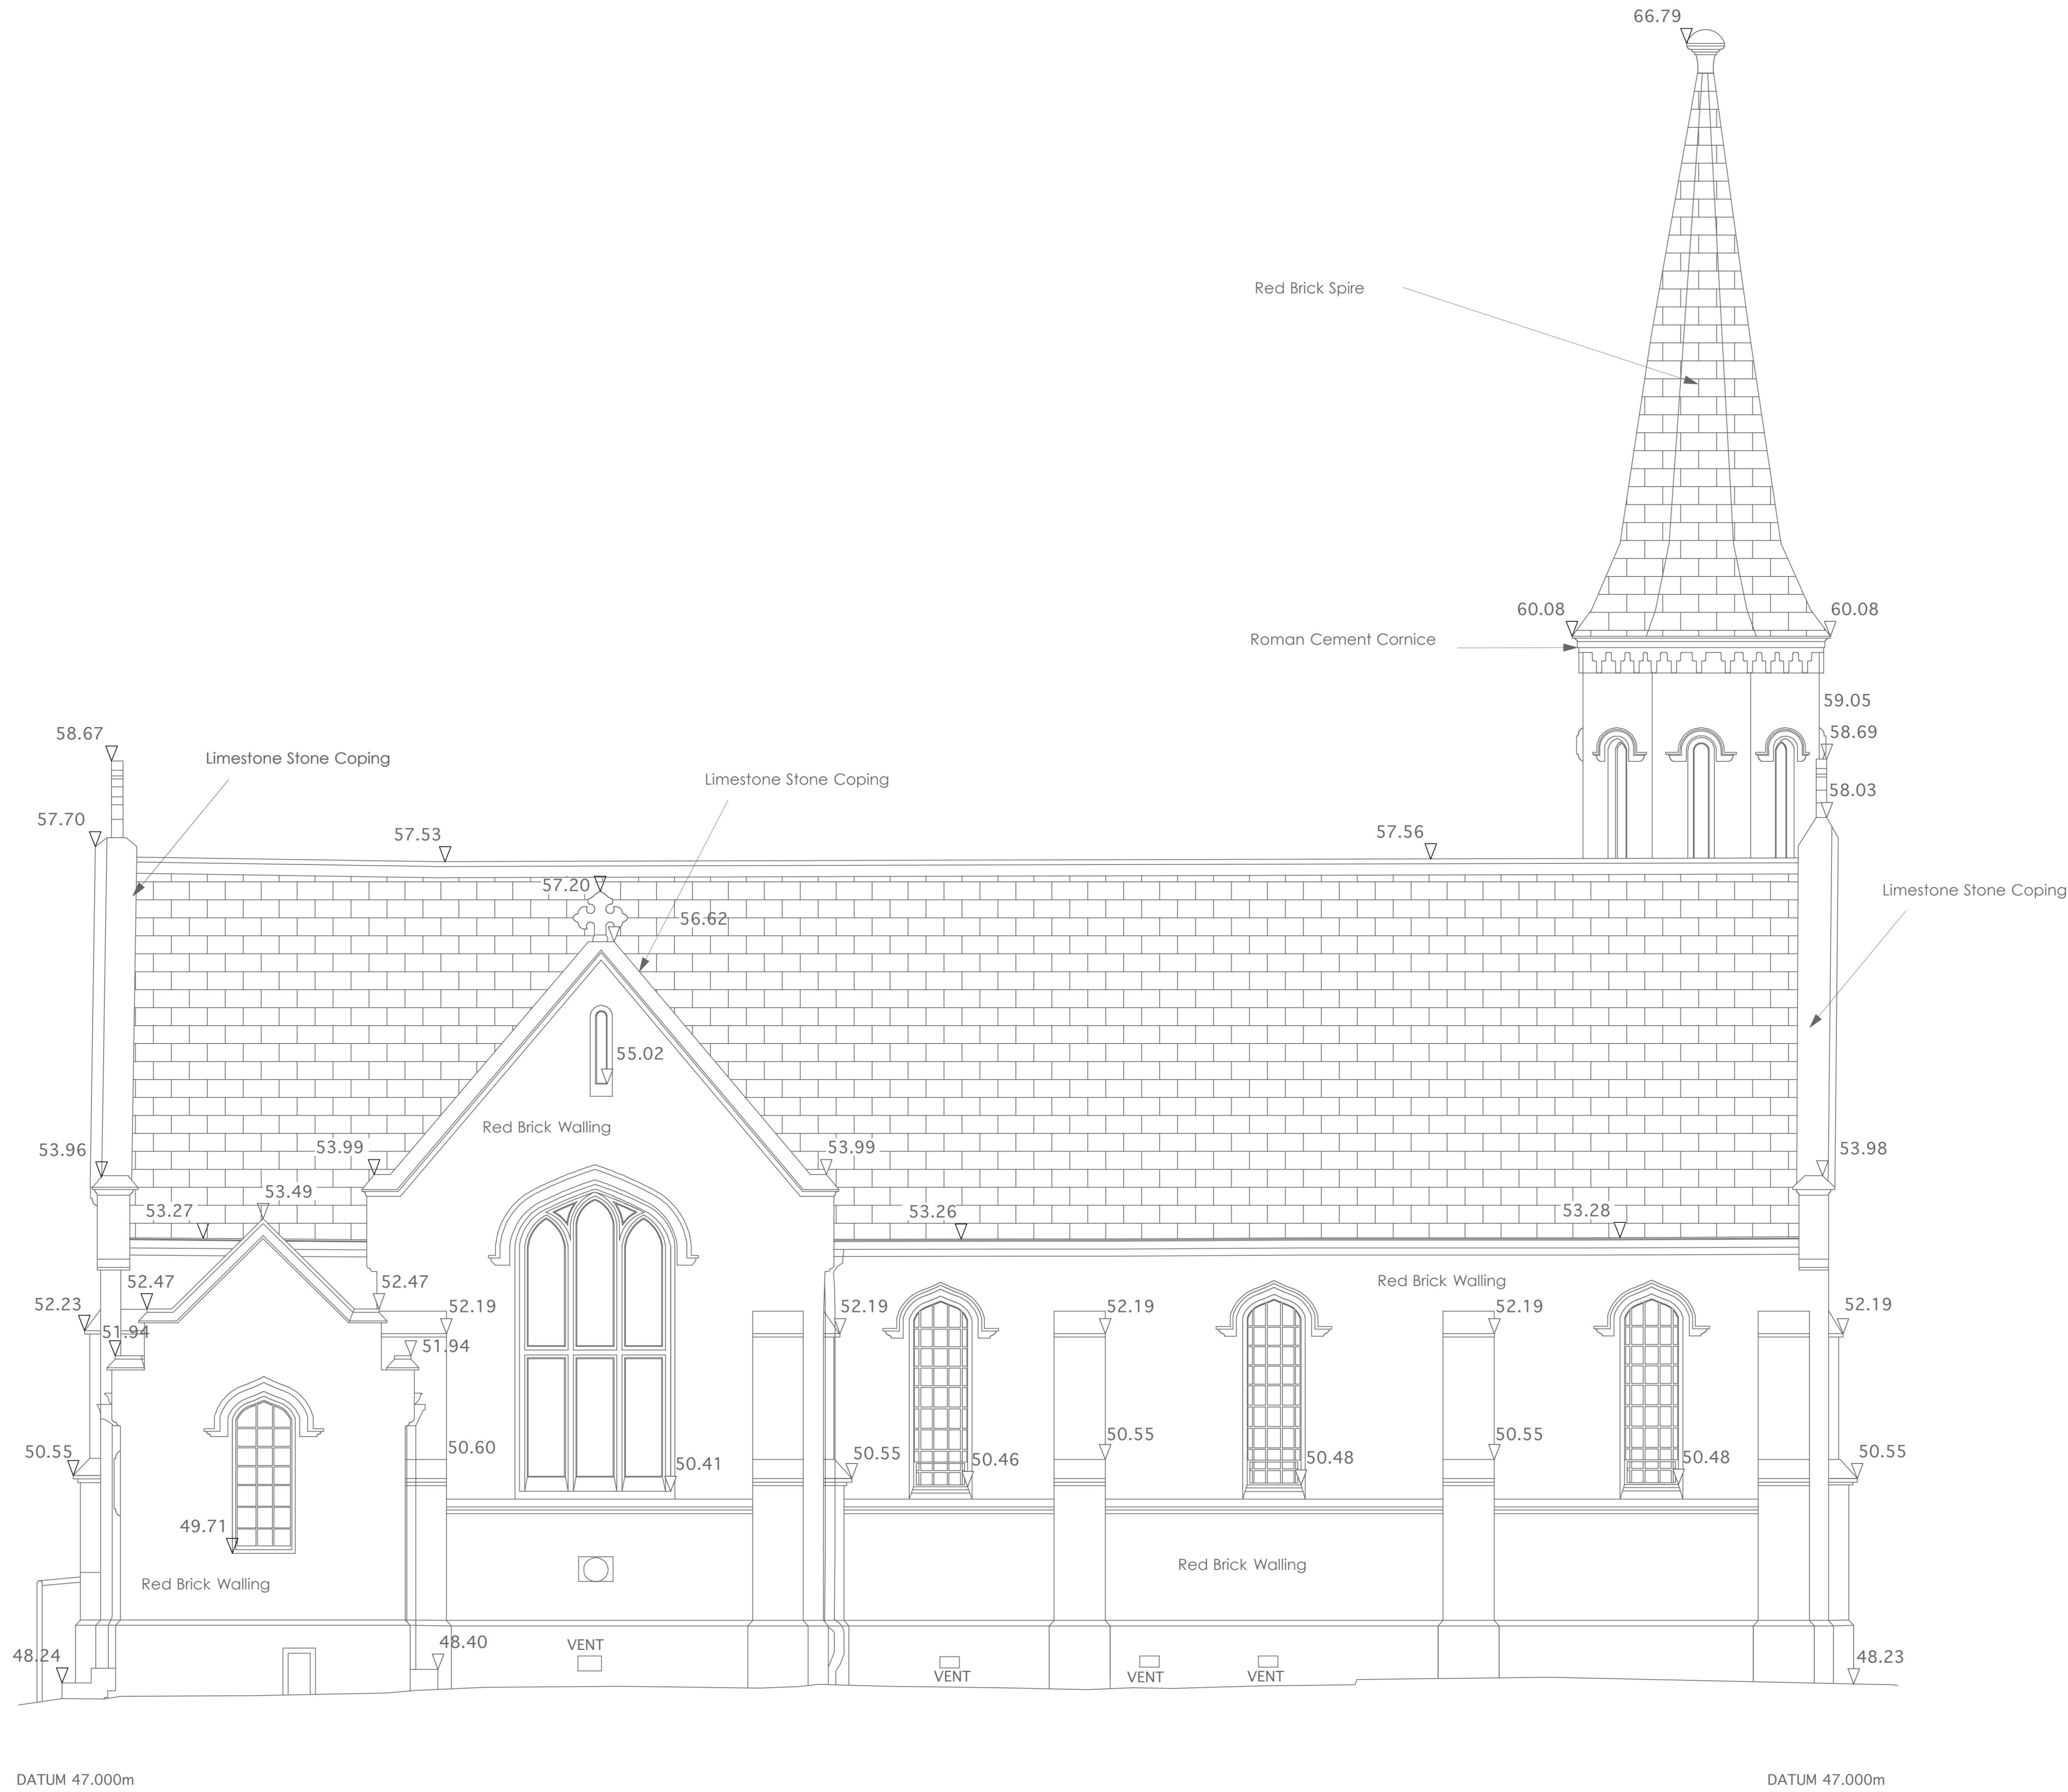

North Elevation



NOTES:
The Contractor is not to scale from this drawing.
Any Inconstancies between this drawing and any other Contract Document is to be reported to the Architect immediately.
This drawing is only to be used in connection with the Status (Indicated below) under which it is issued.

REVISIONS:
Revision A, October 2022
Landing Enlarged
Revision B, January 2023
Addition of labels and kerb coping
Revision C, July 2023
Depiction of south porch door corrected.

JOB TITLE:
**St Thomas
Noak Hill**

JOB NO.:
1613ar

SCALE:
1:50 @ A1 1:100 @ A3

DATE:
December 2024


DRAWN BY:
SB

CHCKD BY:

STATUS:
Existing

DRWG. TITLE:
**North Elevation
As Existing**

DRWG. NO.: **1631/33-E**

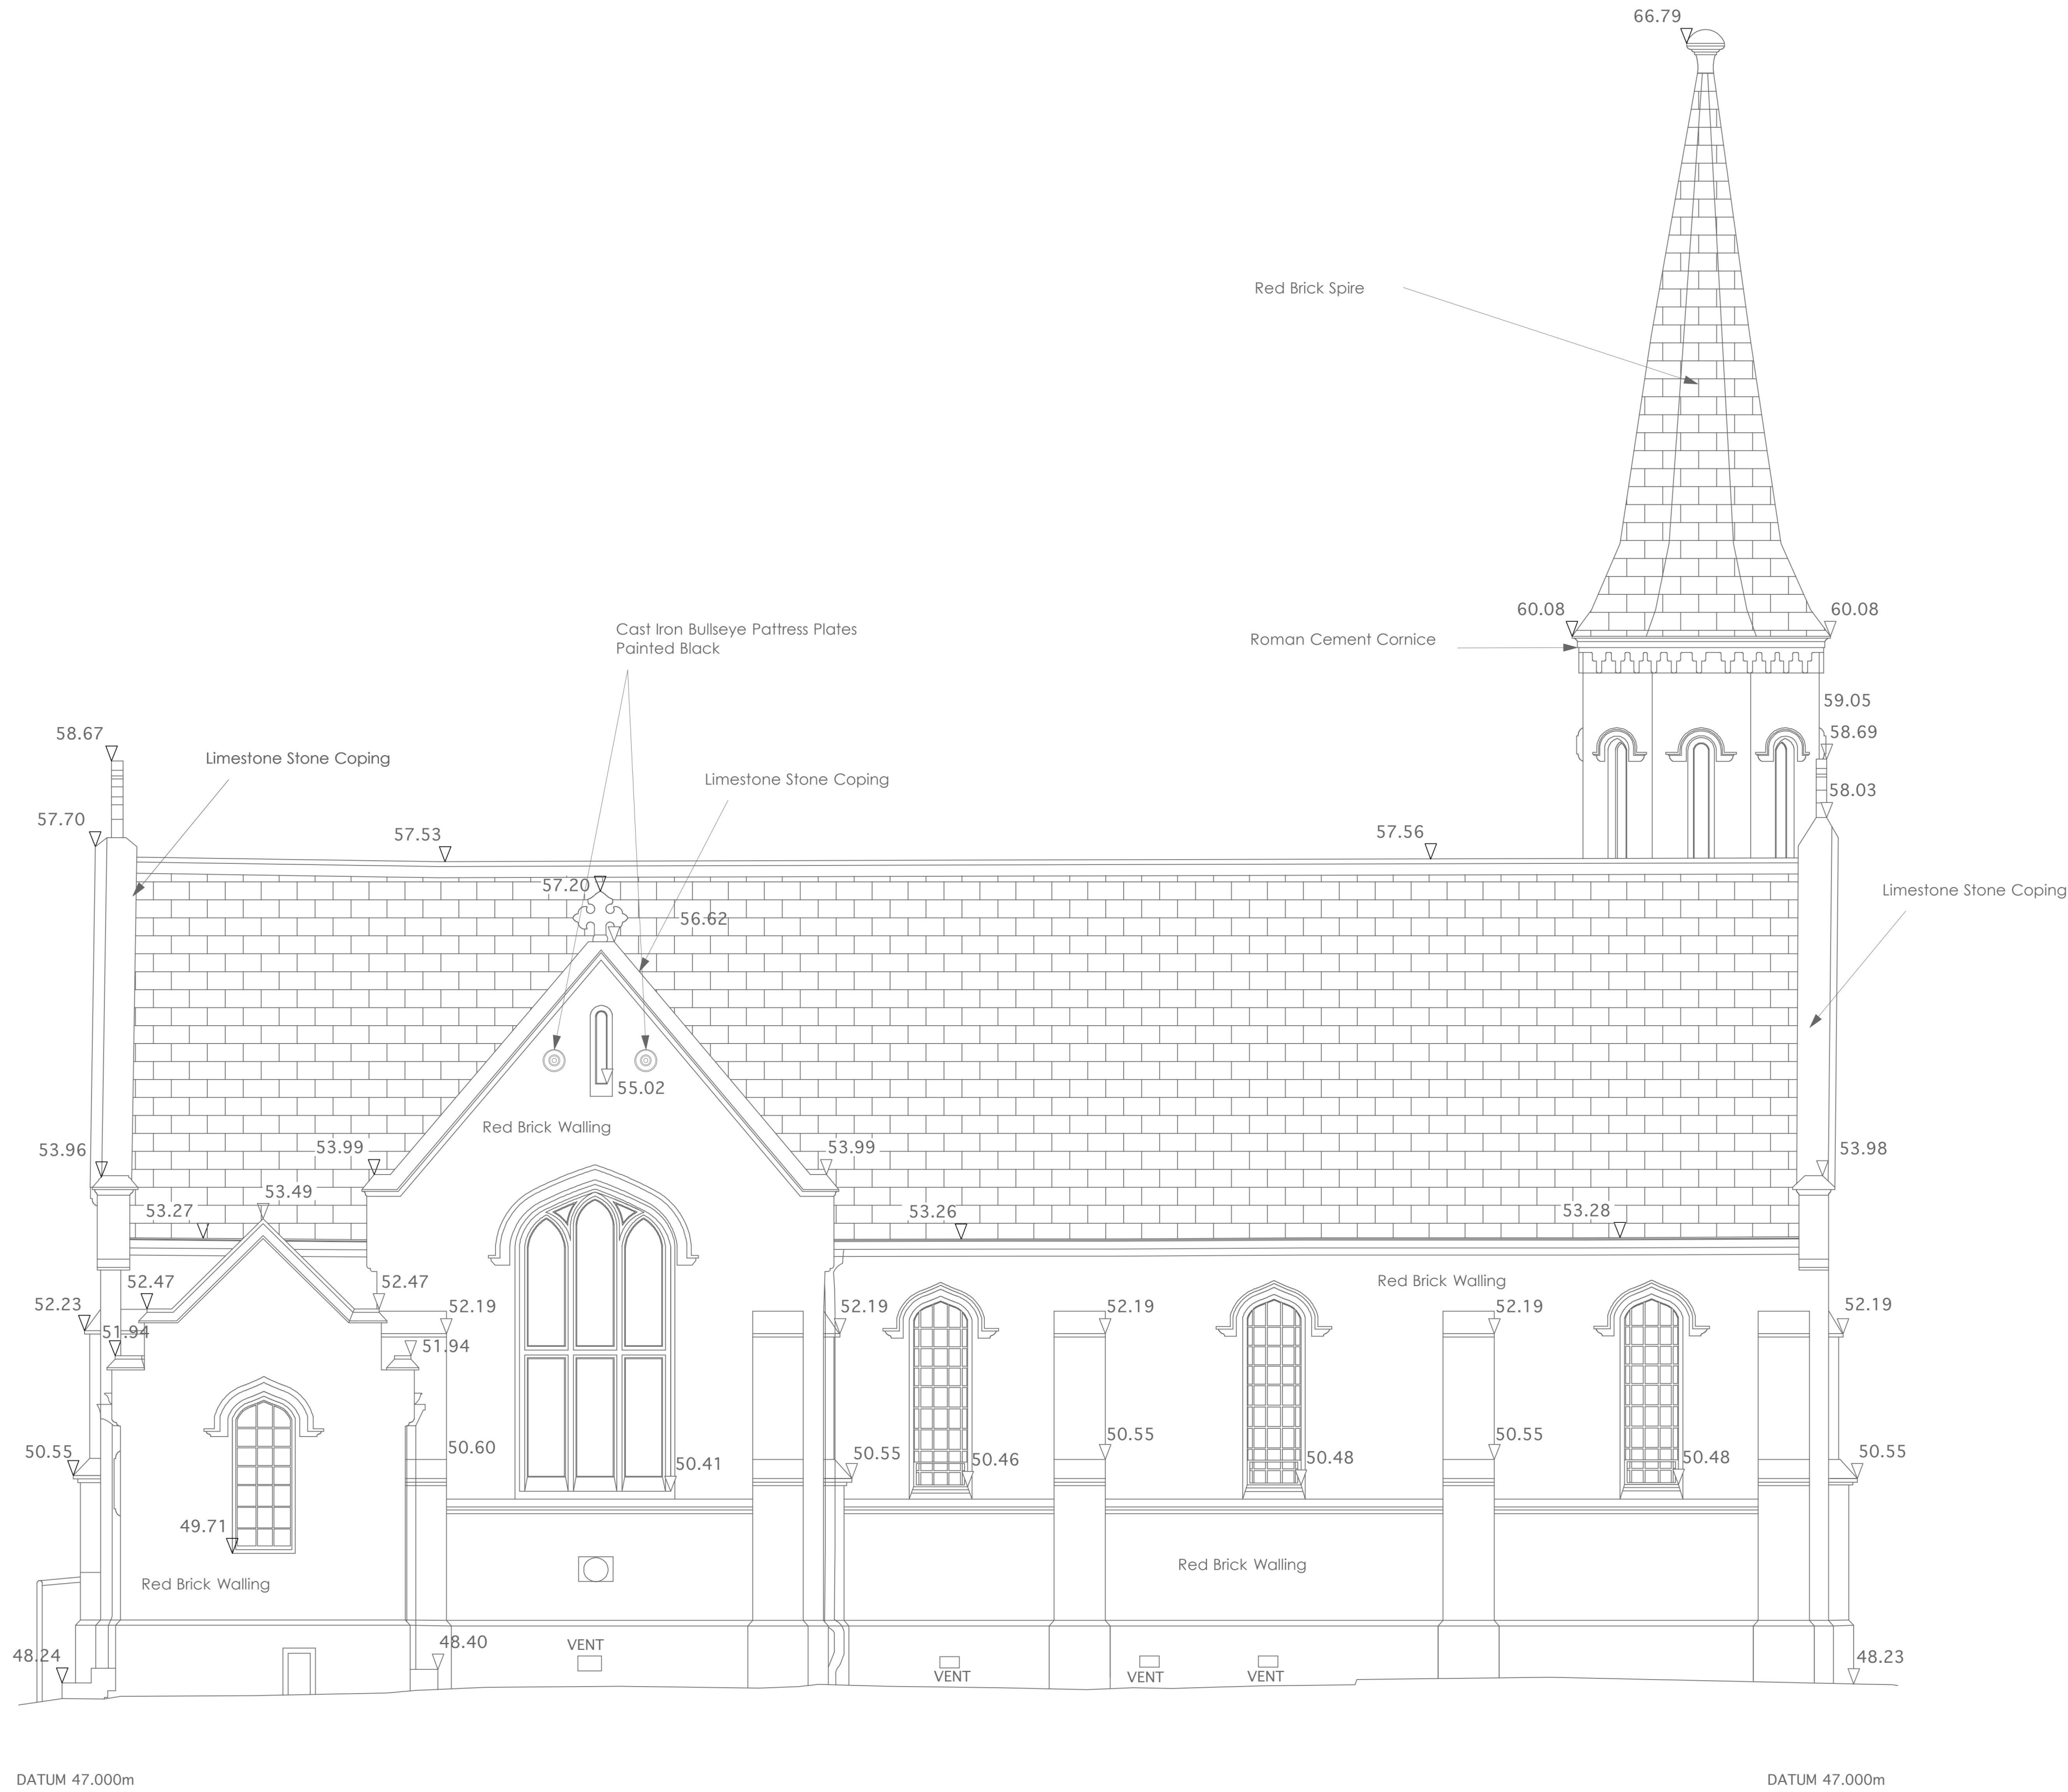

North Elevation



NOTES:
The Contractor is not to scale from this drawing.
Any Inconstancies between this drawing and any other Contract Document is to be reported to the Architect immediately.
This drawing is only to be used in connection with the Status (Indicated below) under which it is issued.

REVISIONS:
Revision A, October 2022
Landing Enlarged
Revision B, January 2023
Addition of labels and kerb coping
Revision C, July 2023
Depiction of south porch door corrected.

JOB TITLE:
**St Thomas
Noak Hill**

JOB NO.:
1613ar

SCALE:
1:50 @ A1 1:100 @ A3


DATE:
December 2024

DRAWN BY: **SB** CHCKD BY:
STATUS:
Proposed

DRWG. TITLE:
**North Elevation
As Proposed**

DRWG. NO.: **1631/34-P**

St Thomas Noak Hill Site Plan

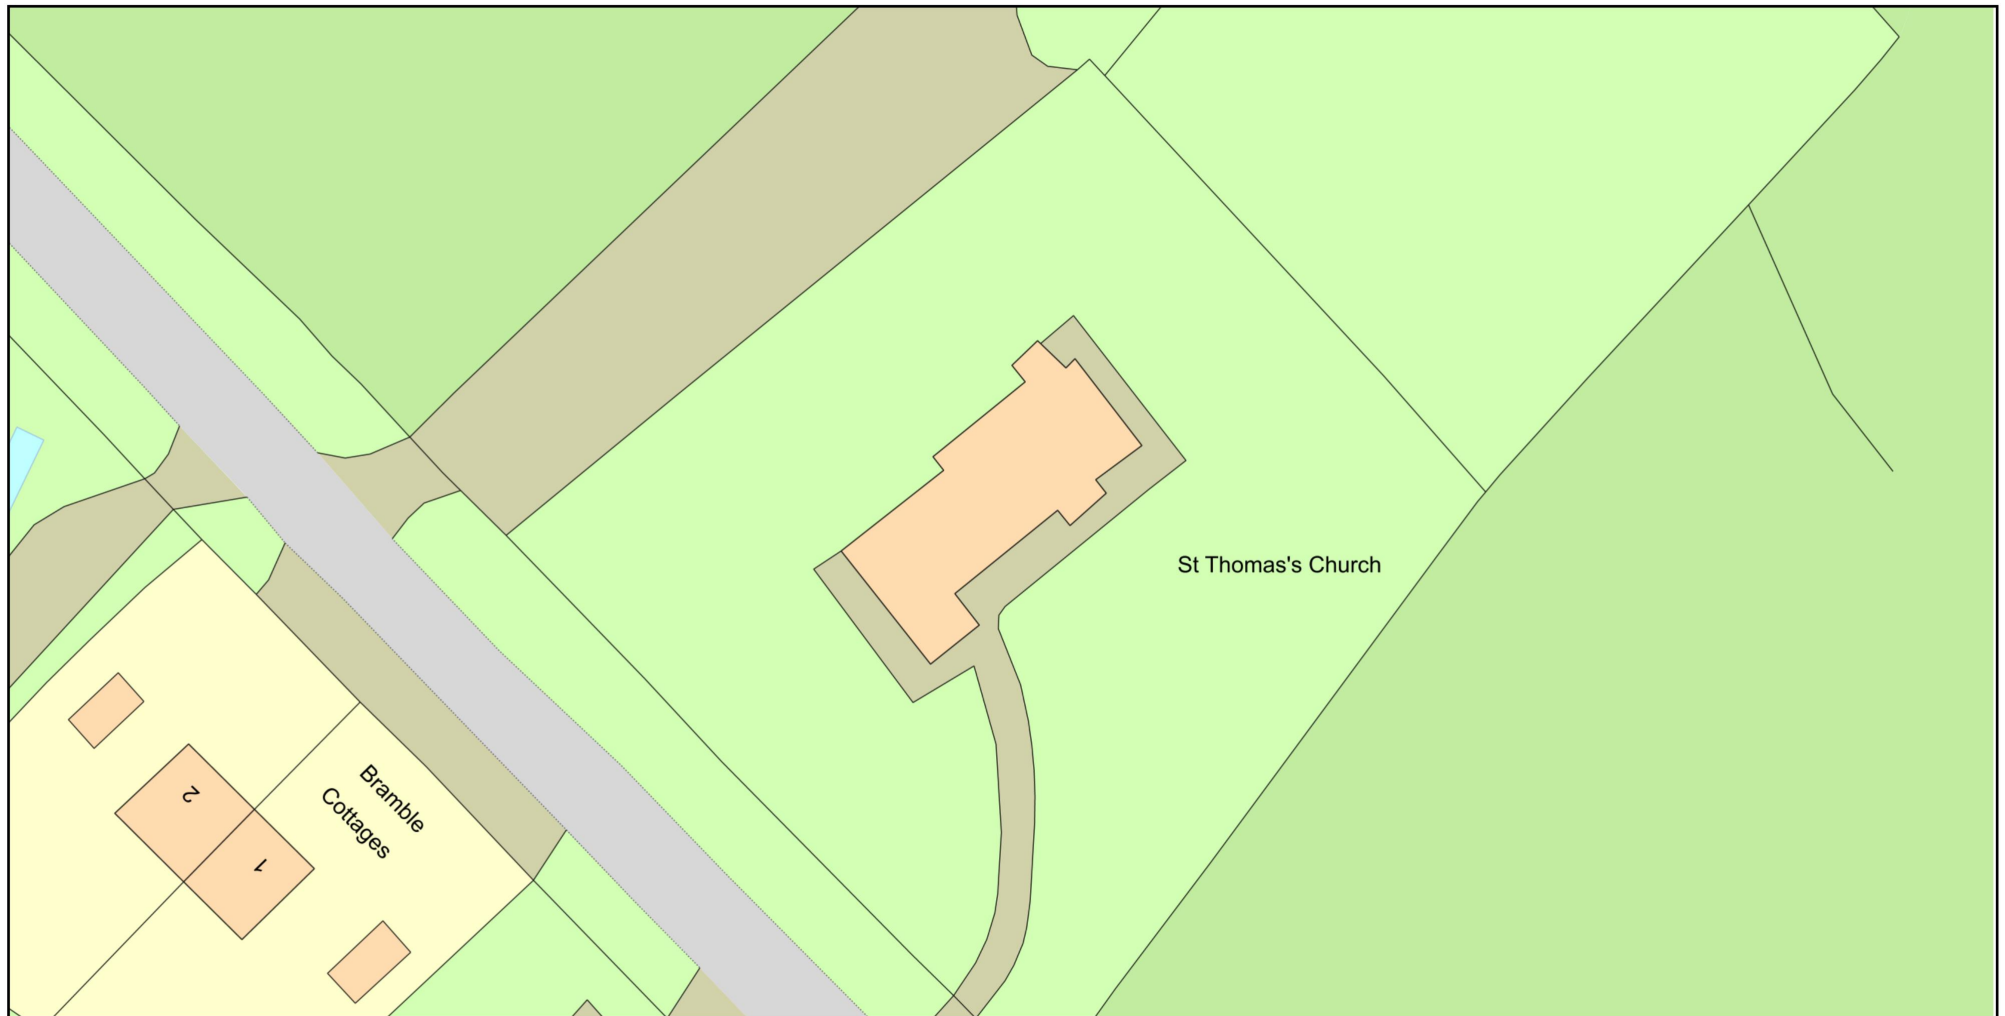

0 20
Metres



Plan Produced for: PCC of St Thomas

Date Produced: 18 Jan 2023

Plan Reference Number: TQRQM23018220656022

Scale: 1:500 @ A4

© Crown copyright and database rights 2021 OS 100042766

