


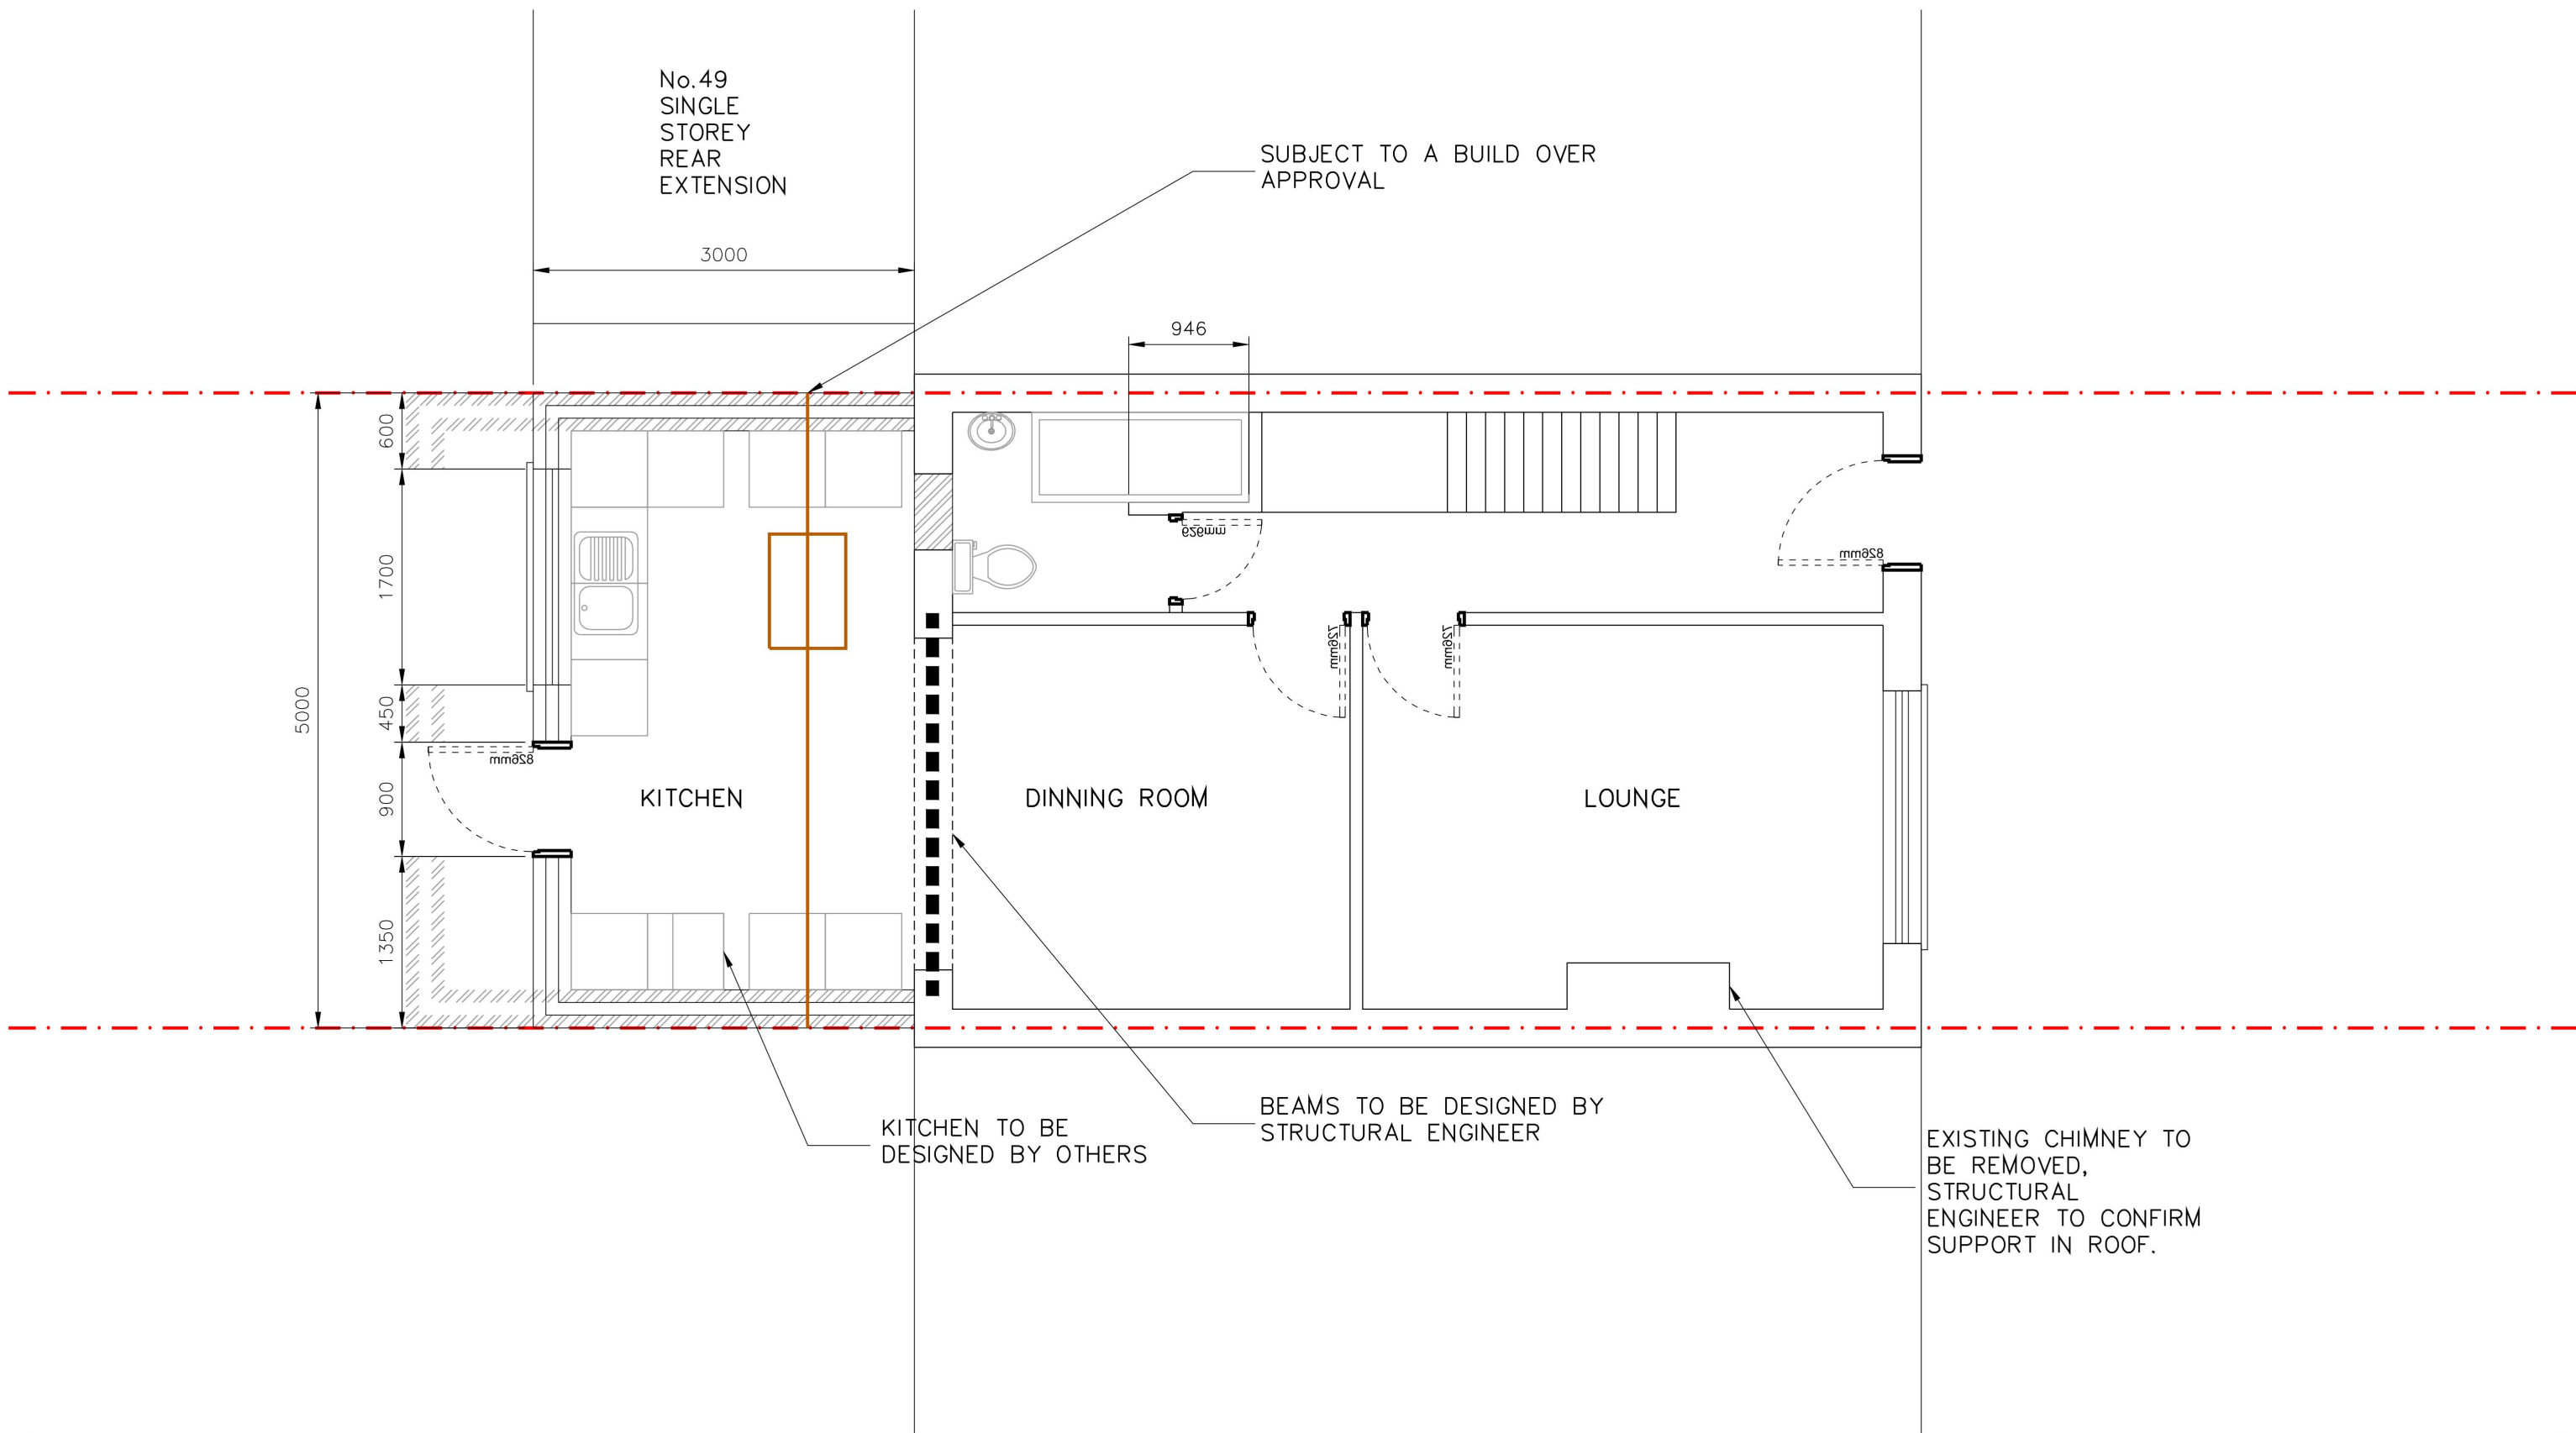

NOTE: THIS DRAWING IS COPYRIGHT AND MUST NOT BE REPRODUCED WHOLLY OR IN PART WITHOUT PRIOR PERMISSION. NOTE: DO NOT SCALE FROM THIS DRAWING		REV	AMENDMENTS	DATE	PROJECT:		TITLE:			
		A	changed to 3m	18.12.2024	47 Somerset Gardens, Hornchurch RM11 3QT		Proposed Ground Floor Plan 1:50			
Scale Bar					DRAWN:	SCALE:	DATE:	JOB No.	DRAWING No.	REV:
					MA	1:50	OCT 2024	9001	02	A