



THIS DRAWING IS COPYRIGHT AND SHALL NOT BE REPRODUCED NORE USED FOR ANY OTHER PURPOSE WITHOUT WRITTEN PERMISSION OF THE AUTHOR.
DO NOT SCALE FROM THIS DRAWING, USE FIGURED DIMENSIONS ONLY.

 


EXISTING SITE PLAN
SCALE 1:200

REV:	DATE:	AMENDMENT:
 Tel: +44(0) 7481 763 421 E: RYAN@AUT-ERIOR.COM @AUTERIOR_ARCHITECTURE		
ISSUE:	CLIENT PRE-APP PLANNING B.CONT AS BUILT OTHER	
DRAWING:	EXISTING SITE PLAN	
PROJECT:	MAYLANDS GOLF CLUB COLCHESTER ROAD ROMFORD, ESSEX RM3 0AZ	
CLIENT:	MR FRASLE	
DATE:	15.11.2024	SCALE: 1:200 @ A1
PROJECT NO.:	201	DRAWING NO.: 02
		


THIS DRAWING IS COPYRIGHT AND SHALL NOT BE REPRODUCED NORE USED FOR ANY OTHER PURPOSE WITHOUT WRITTEN PERMISSION OF THE AUTHOR.
DO NOT SCALE FROM THIS DRAWING, USE FIGURED DIMENSIONS ONLY.

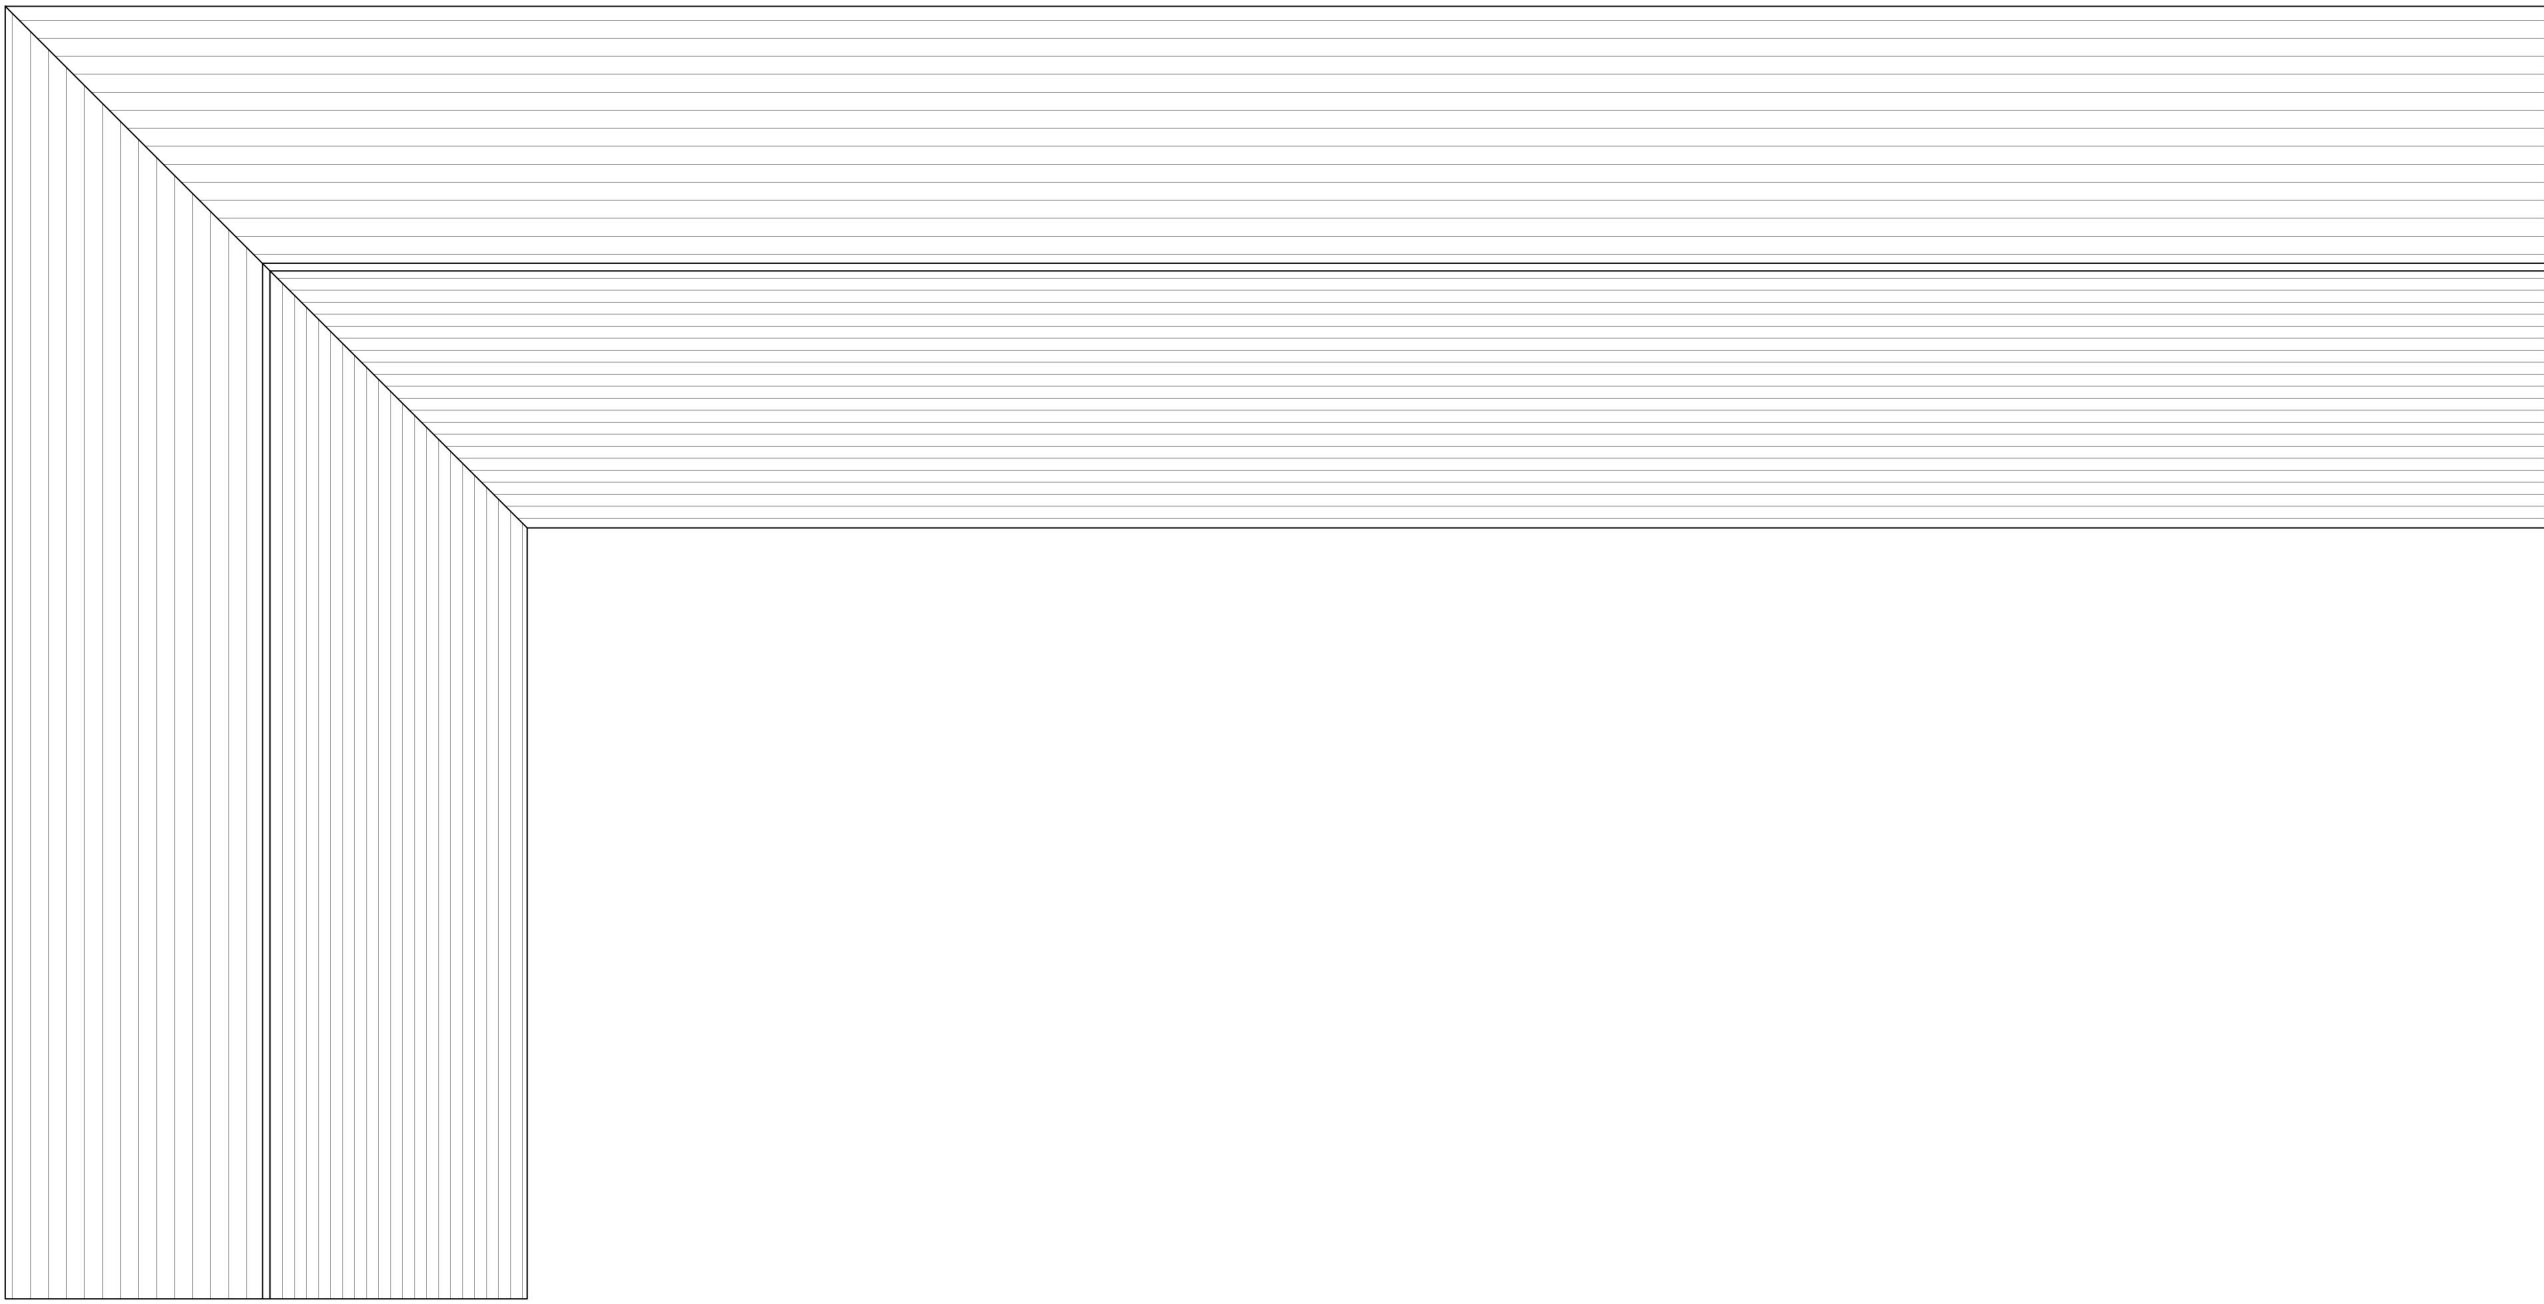


PROPOSED ROOF PLAN
SCALE 1:100

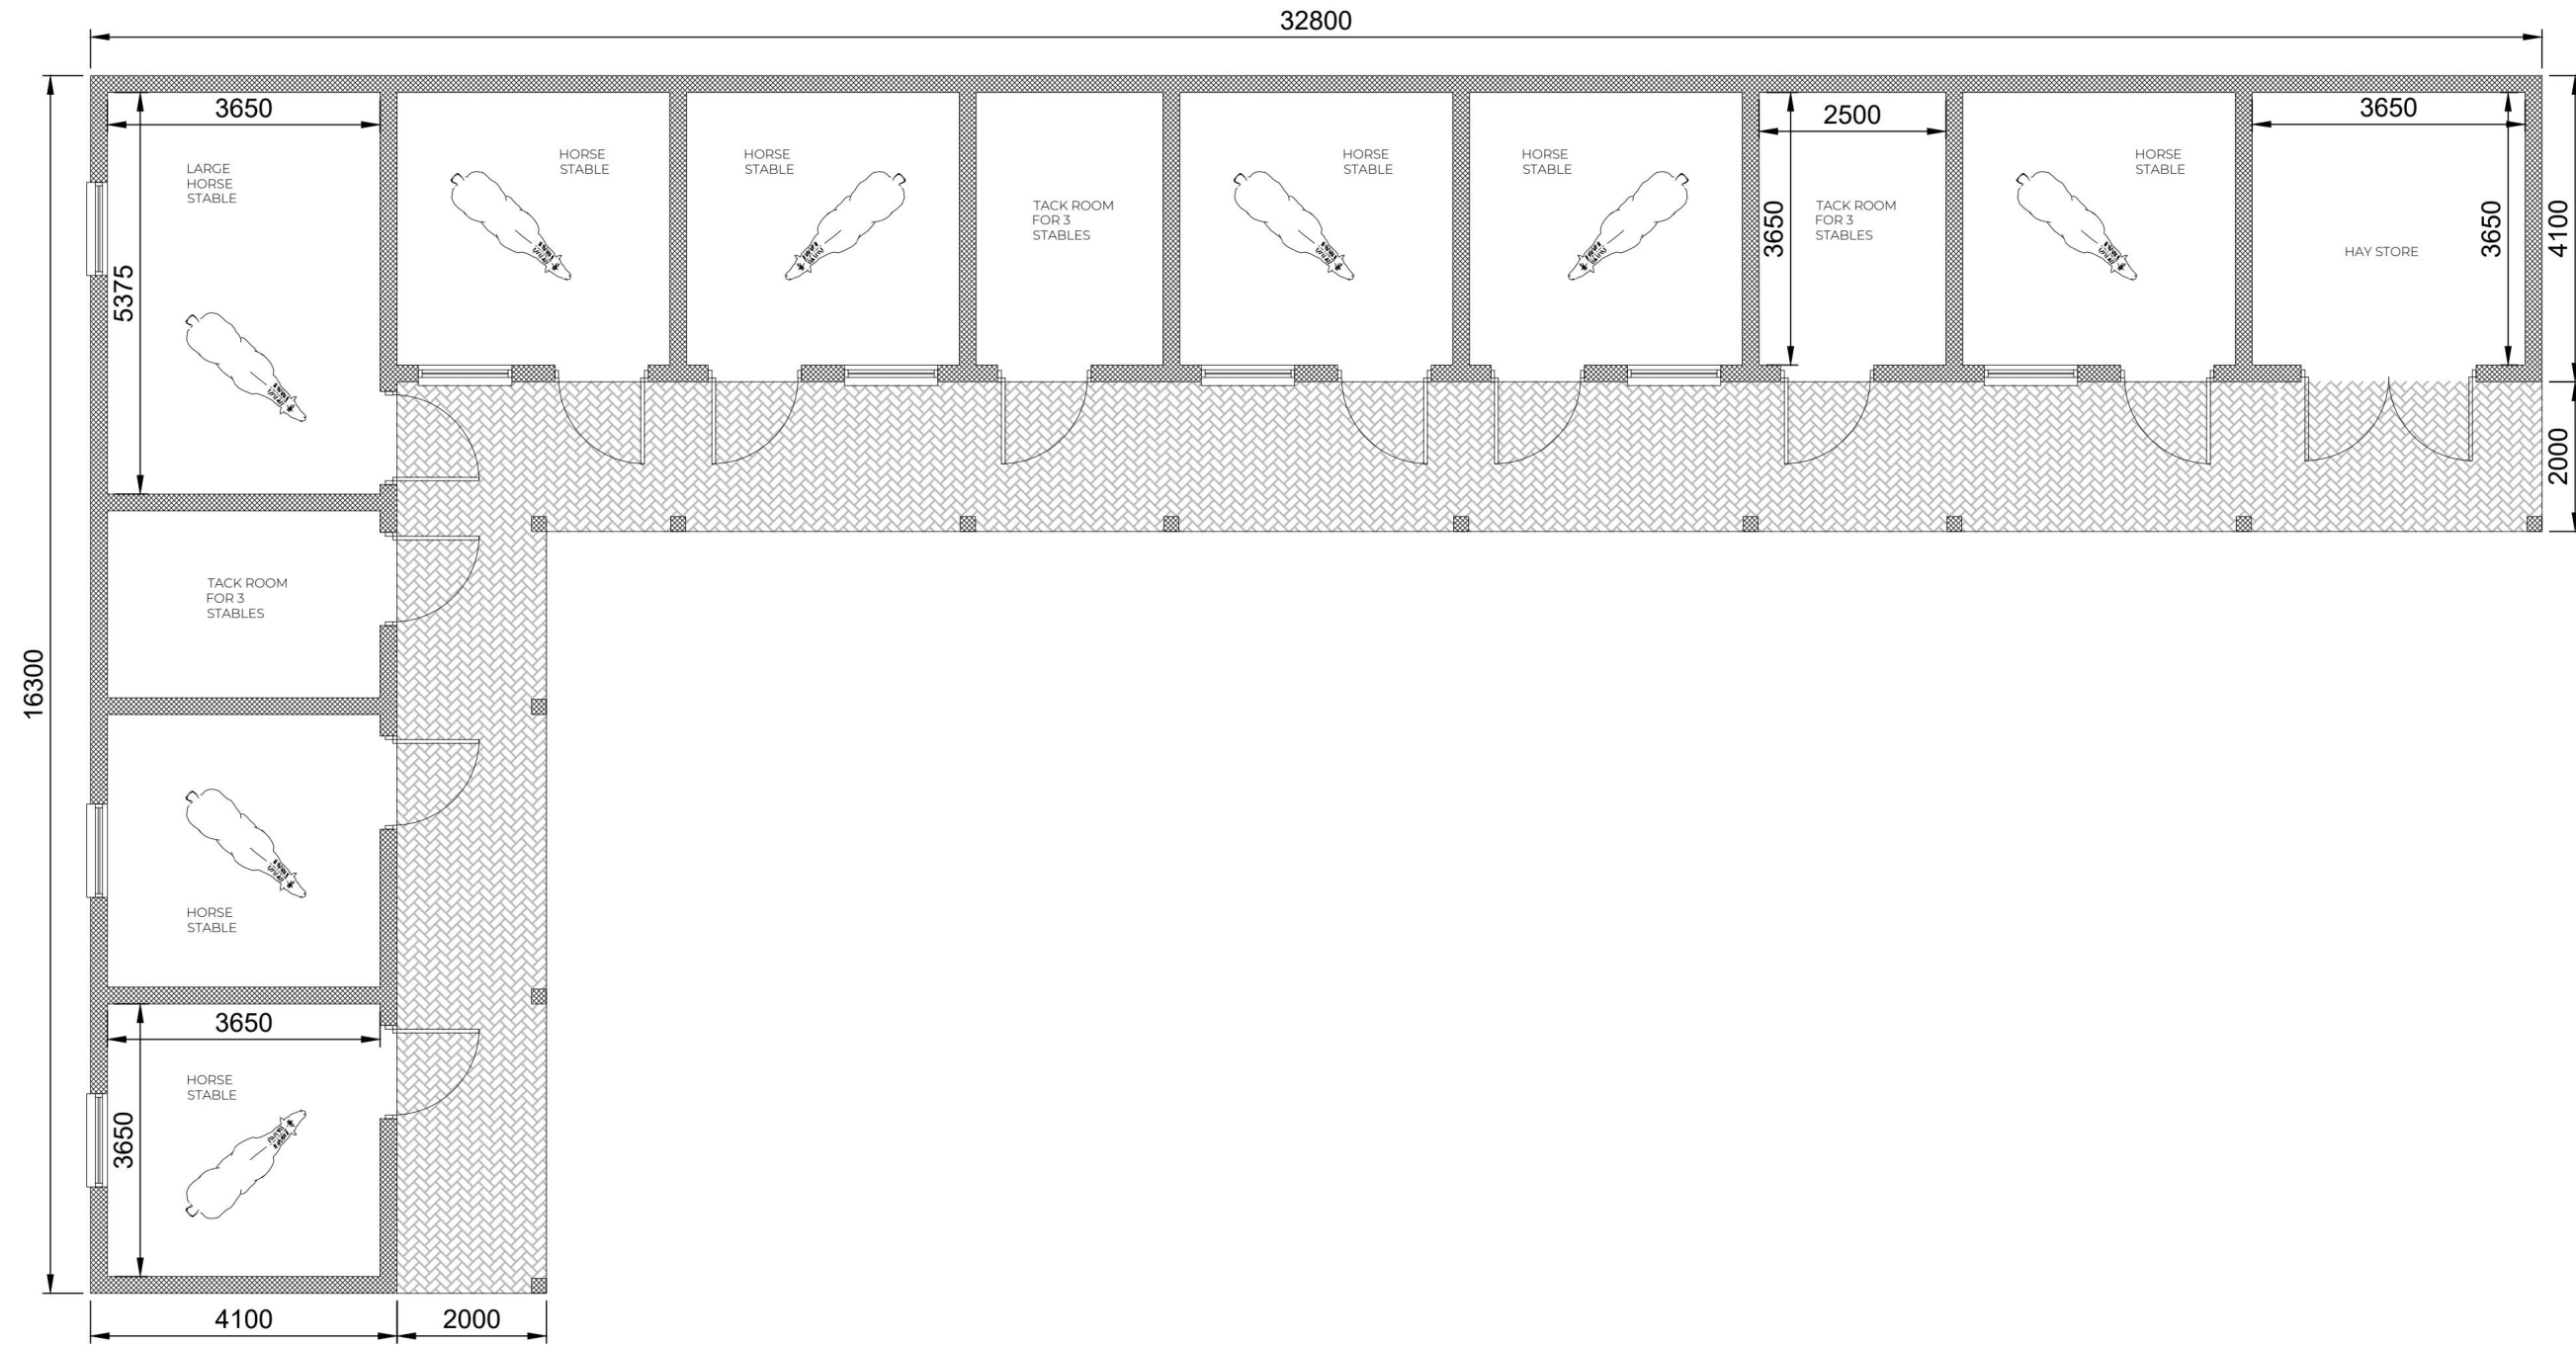

PROPOSED STABLE PLAN
SCALE 1:100

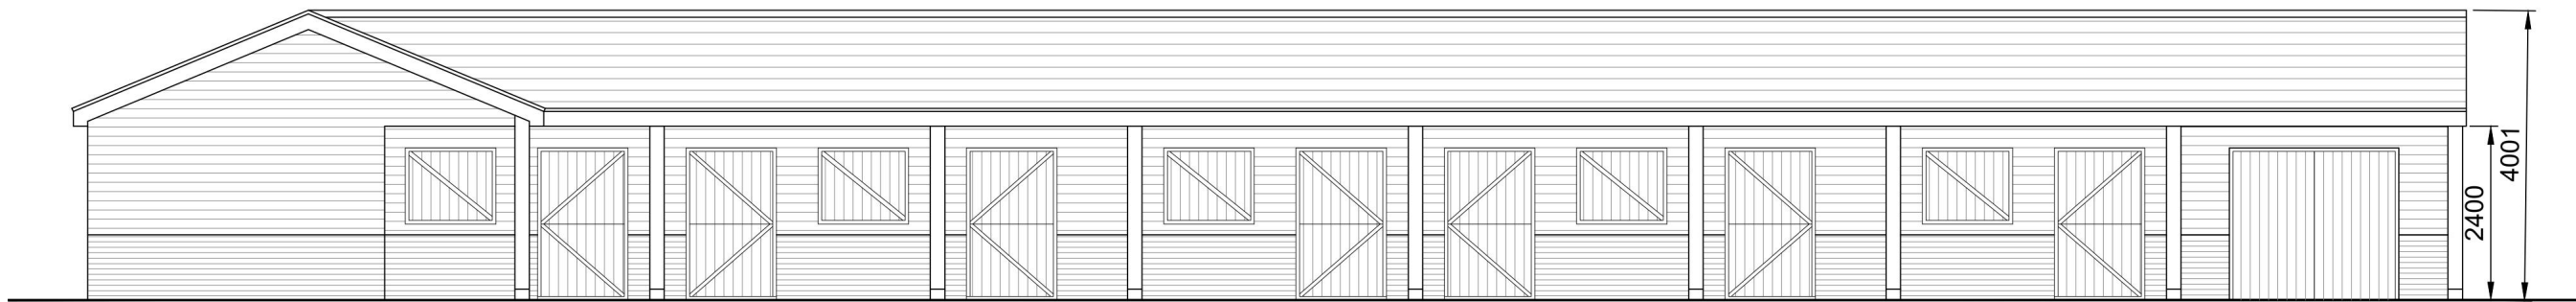

PROPOSED SOUTH ELEVATION
SCALE 1:100

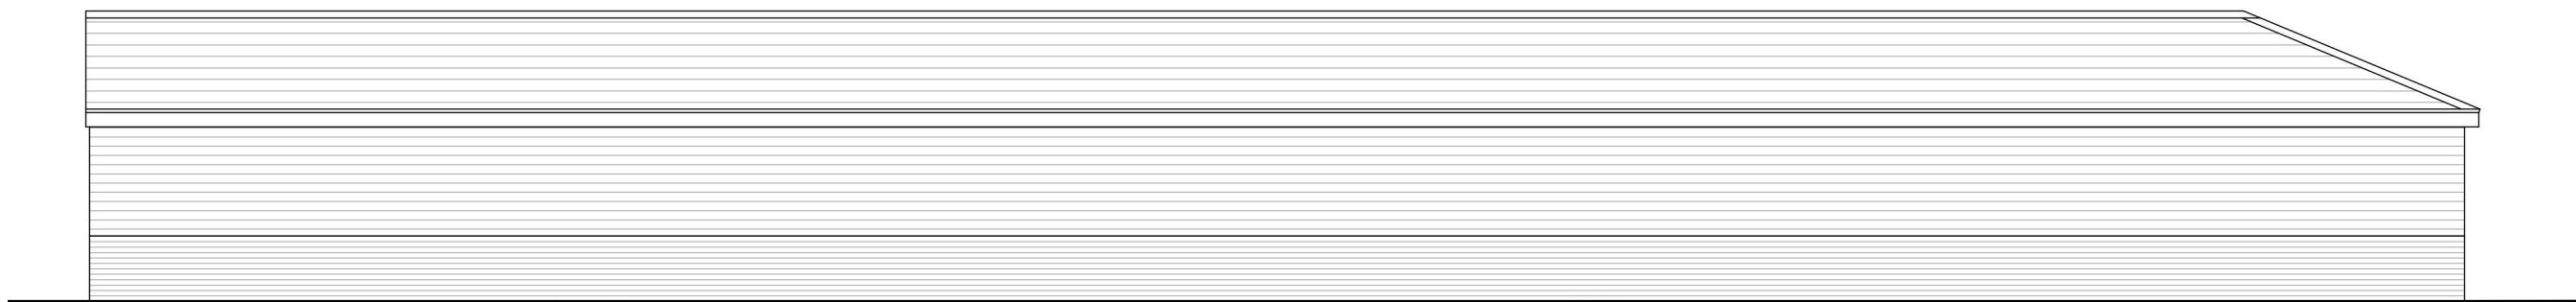


PROPOSED NORTH ELEVATION
SCALE 1:100


STABLE DETAILS





PROPOSED CONTAINER PLAN
SCALE 1:50

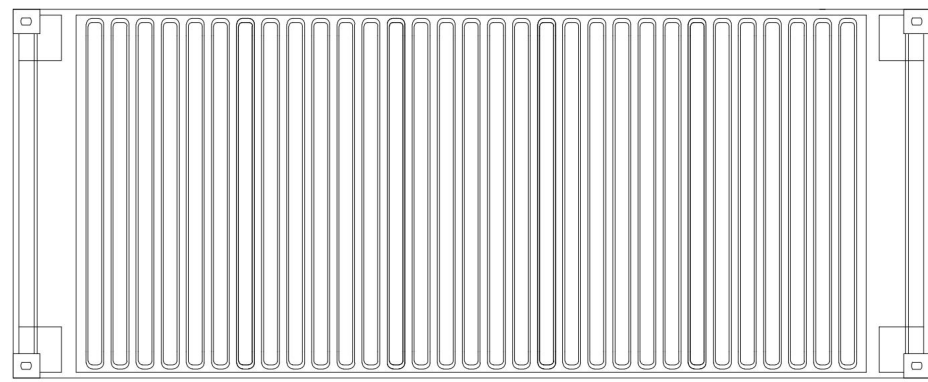


PROPOSED CONTAINER ROOF PLAN
SCALE 1:50

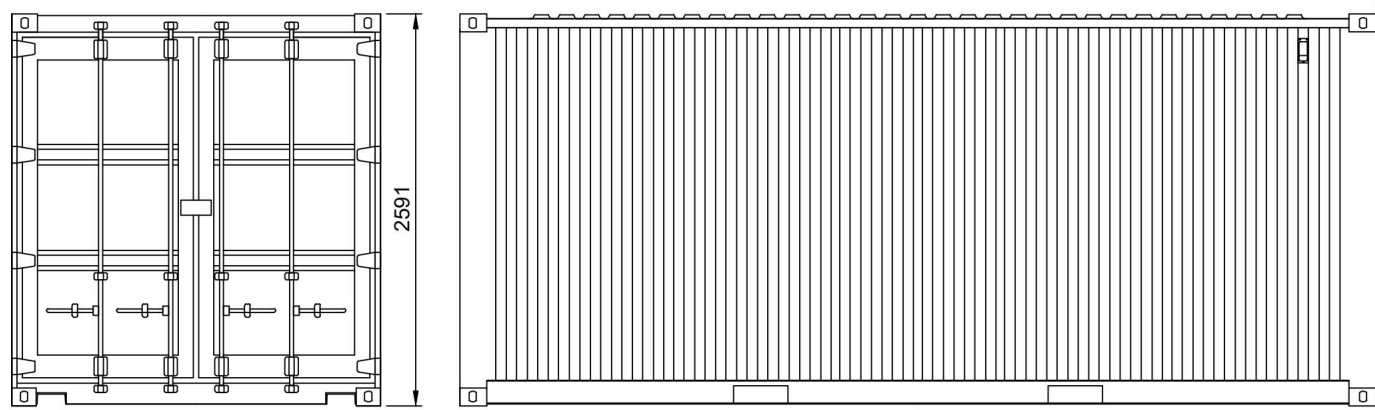

PROPOSED ELEVATIONS
SCALE 1:50

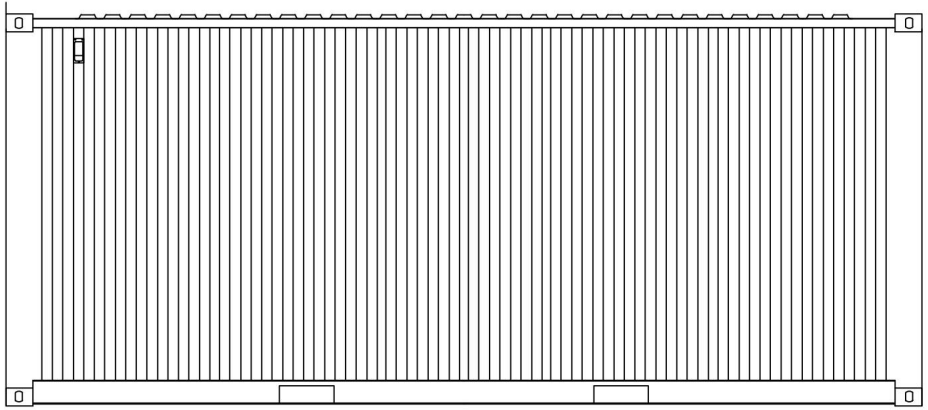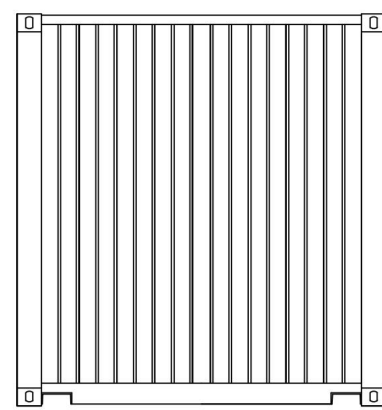

PROPOSED EAST ELEVATION
SCALE 1:100

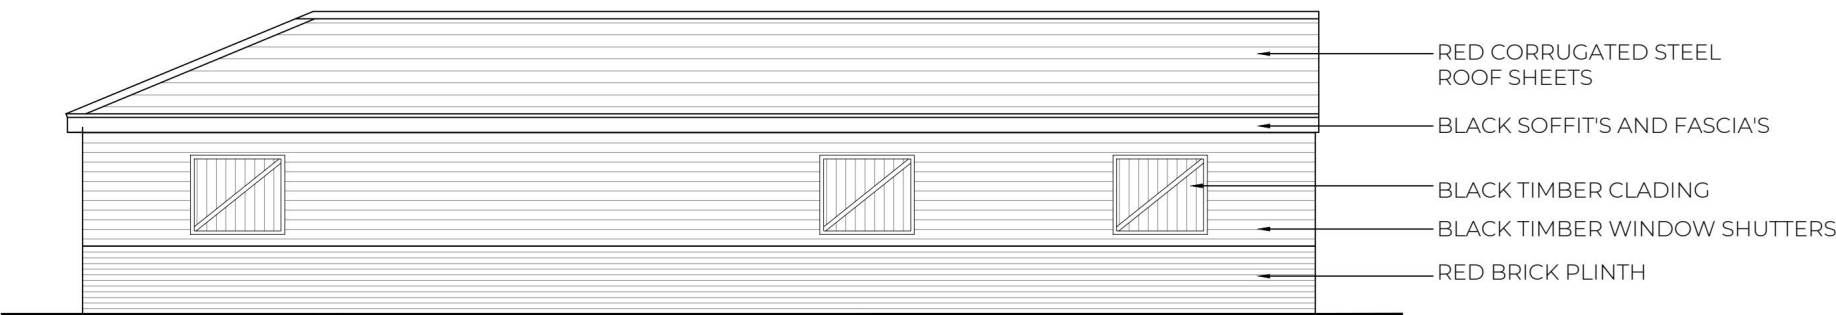

PROPOSED WEST ELEVATION
SCALE 1:100

REV:	DATE:	AMENDMENT:
------	-------	------------



ISSUE:	CLIENT	PRE-APP	PLANNING	B.CONT	AS BUILT	OTHER
--------	--------	---------	----------	--------	----------	-------


DRAWING: STABLE DETAILS

PROJECT: MAYLANDS GOLF CLUB
COLCHESTER ROAD
ROMFORD, ESSEX
RM3 0AZ


CLIENT: MR FRASLE

DATE: 15.11.2024 SCALE: 1:100/ 1:50 @ A1

PROJECT NO.: 201 DRAWING NO.: 04

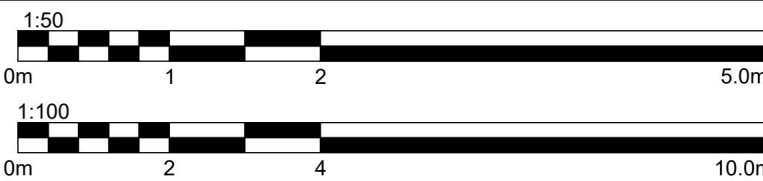


THIS DRAWING IS COPYRIGHT AND SHALL NOT BE REPRODUCED NORE USED FOR ANY OTHER PURPOSE WITHOUT WRITTEN PERMISSION OF THE AUTHOR.
DO NOT SCALE FROM THIS DRAWING, USE FIGURED DIMENSIONS ONLY.

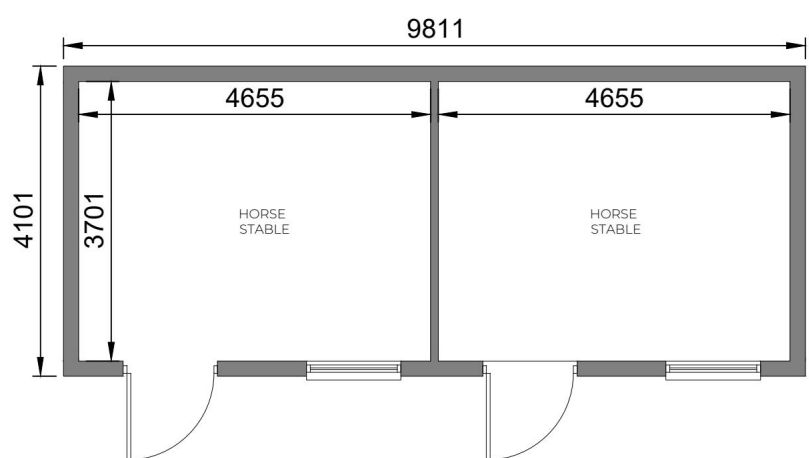


STABLE 1 FLOOR PLAN

SCALE 1:100

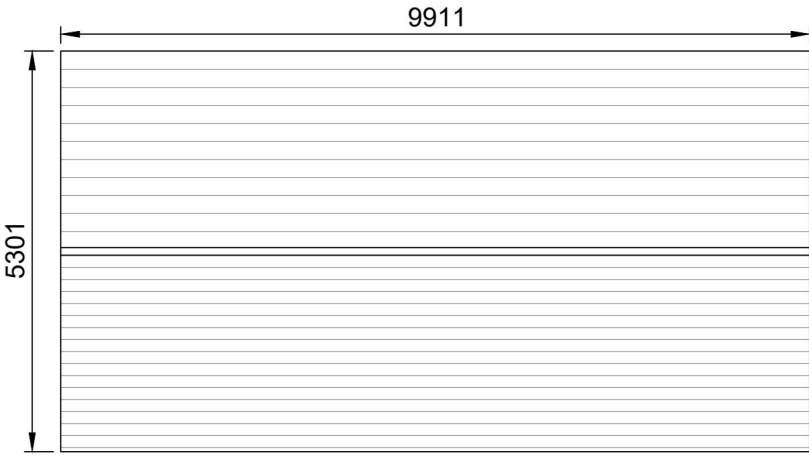


STABLE 1 ROOF PLAN

SCALE 1:100

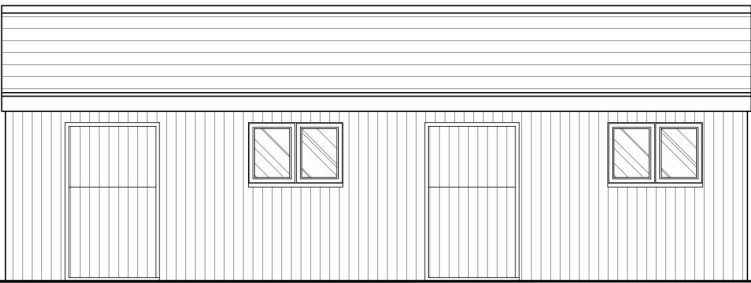


FRONT ELEVATION

SCALE 1:100

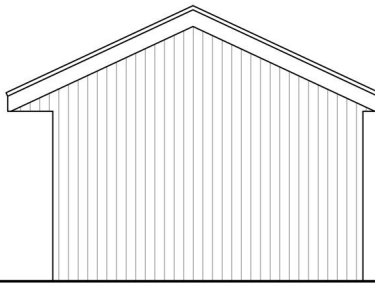


SIDE ELEVATION

SCALE 1:100

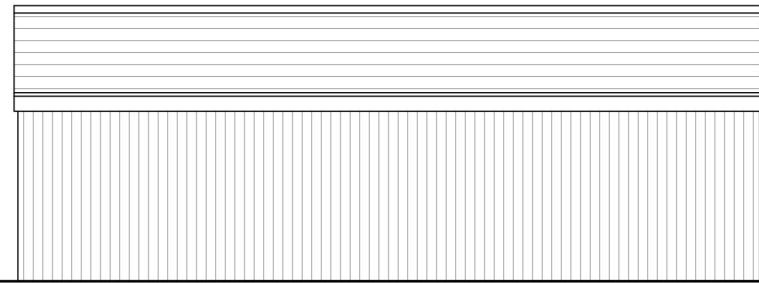


REAR ELEVATION

SCALE 1:100

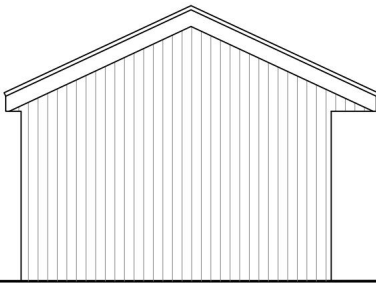

SIDE ELEVATION

SCALE 1:100

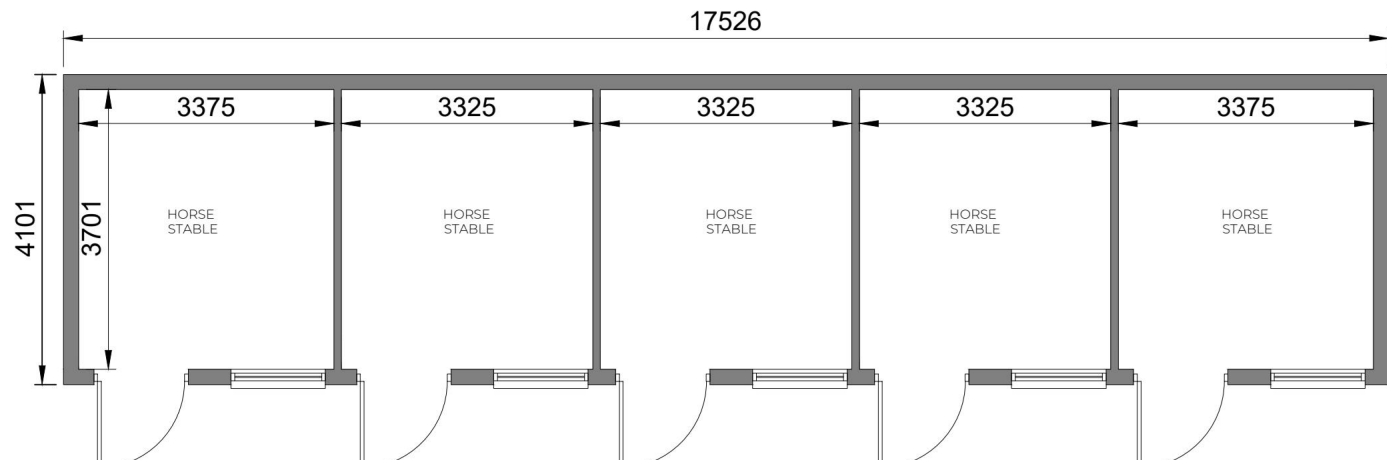

STABLE 2 FLOOR PLAN

SCALE 1:100




STABLE 2 ROOF PLAN

SCALE 1:100




FRONT ELEVATION

SCALE 1:100

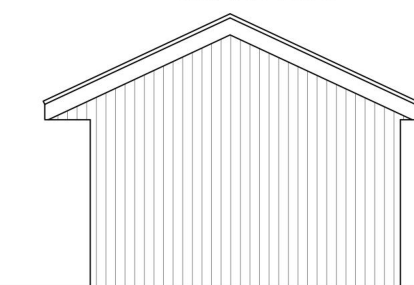


SIDE ELEVATION

SCALE 1:100

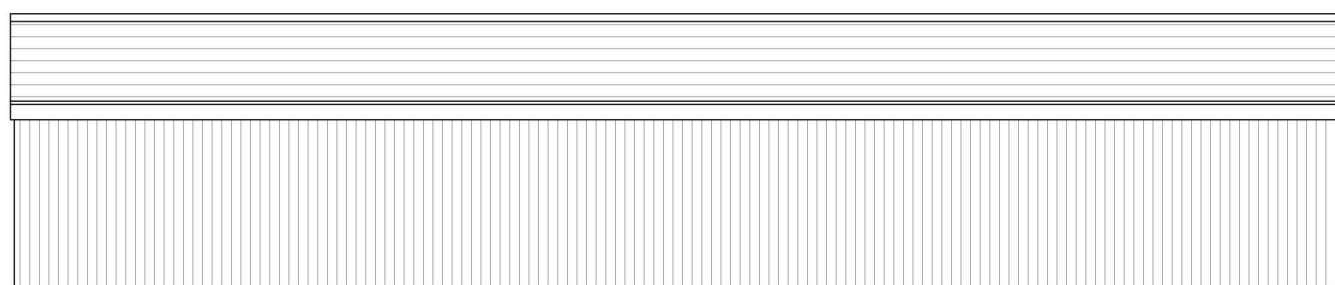


REAR ELEVATION

SCALE 1:100

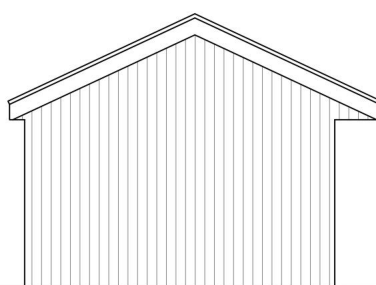


SIDE ELEVATION

SCALE 1:100

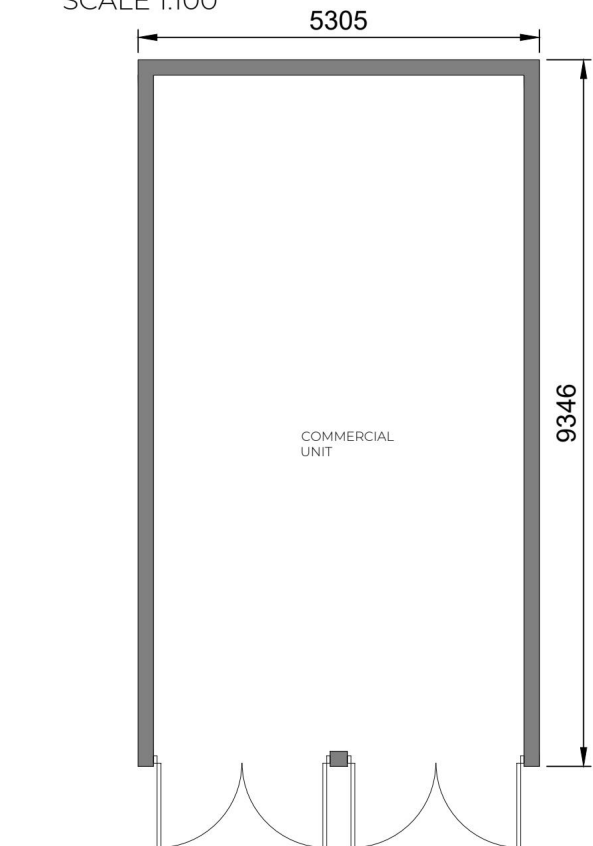


UNIT FLOOR PLAN

SCALE 1:100

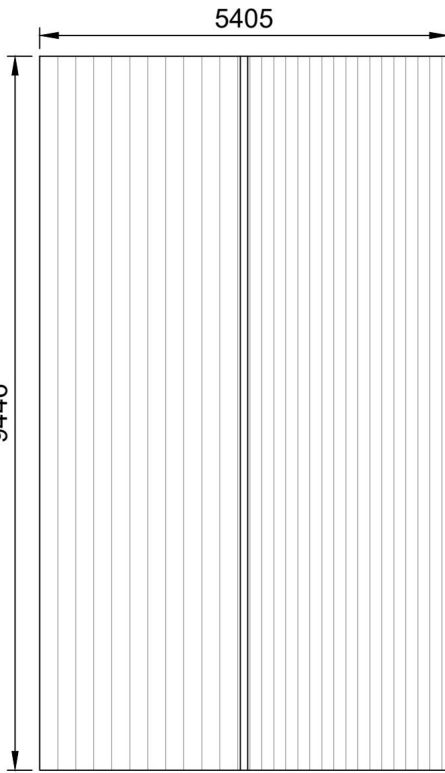


UNIT ROOF PLAN

SCALE 1:100

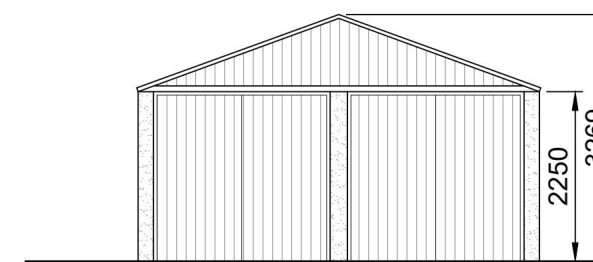


FRONT ELEVATION

SCALE 1:100

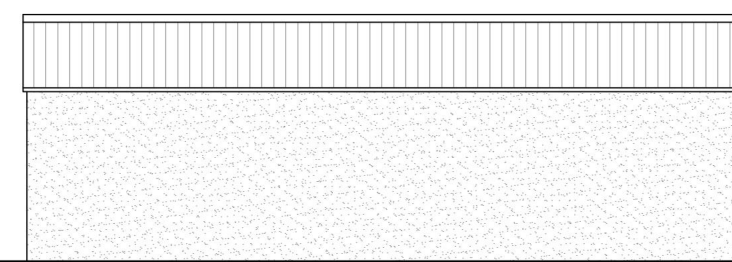


SIDE ELEVATION

SCALE 1:100

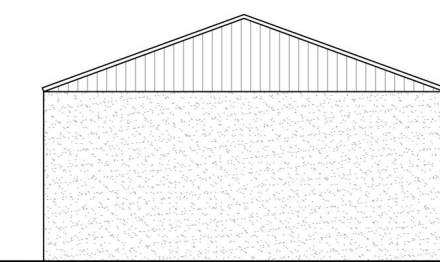


REAR ELEVATION

SCALE 1:100

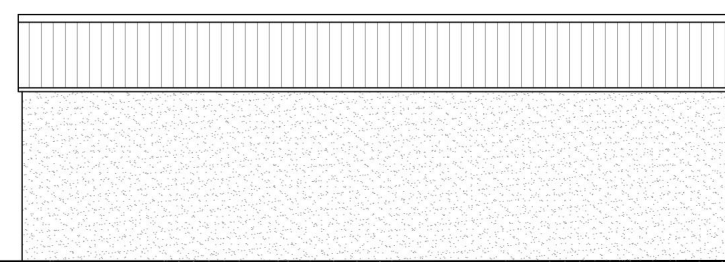


SIDE ELEVATION

SCALE 1:100

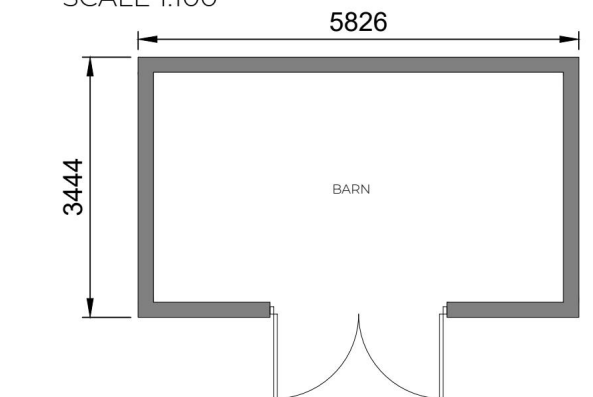


BARN FLOOR PLAN

SCALE 1:100

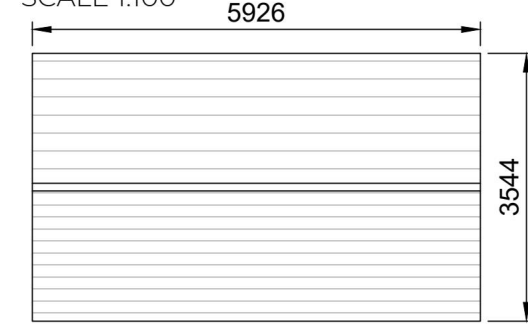


BARN ROOF PLAN

SCALE 1:100

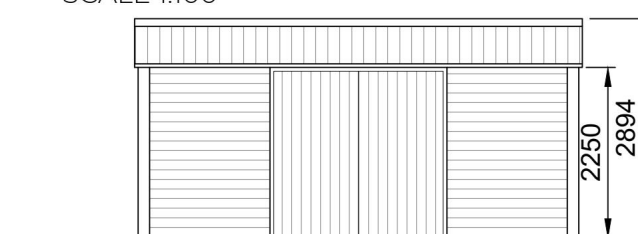


FRONT ELEVATION

SCALE 1:100

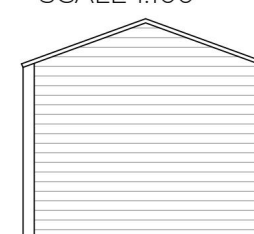


SIDE ELEVATION

SCALE 1:100

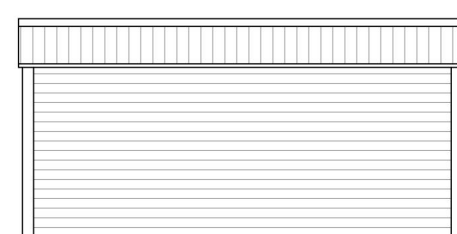

REAR ELEVATION

SCALE 1:100

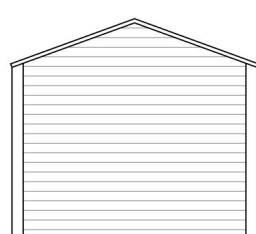

SIDE ELEVATION

SCALE 1:100

EXISTING BUILDINGS

REV:	DATE:	AMENDMENT:
------	-------	------------



Tel: +44(0) 7481 763 421
E: RYAN@AUT-ERIOR.COM
@AUTERIOR_ARCHITECTURE

ISSUE:	CLIENT	PRE-APP	PLANNING	B.CONT	AS BUILT	OTHER
--------	--------	---------	----------	--------	----------	-------


DRAWING:	EXISTING BUILDINGS
----------	--------------------

PROJECT:	MAYLANDS GOLF CLUB COLCHESTER ROAD ROMFORD, ESSEX RM3 0AZ
----------	--

CLIENT:	MR FRASLE
---------	-----------

DATE:	15.11.2024	SCALE:	1:200 @ A1
-------	------------	--------	------------


PROJECT NO.:	201	DRAWING NO.:	05
--------------	-----	--------------	----

 


THIS DRAWING IS COPYRIGHT AND SHALL NOT BE REPRODUCED NORE USED FOR ANY OTHER PURPOSE WITHOUT WRITTEN PERMISSION OF THE AUTHOR.
DO NOT SCALE FROM THIS DRAWING, USE FIGURED DIMENSIONS ONLY.



PROPOSED SITE PLAN
SCALE 1:200

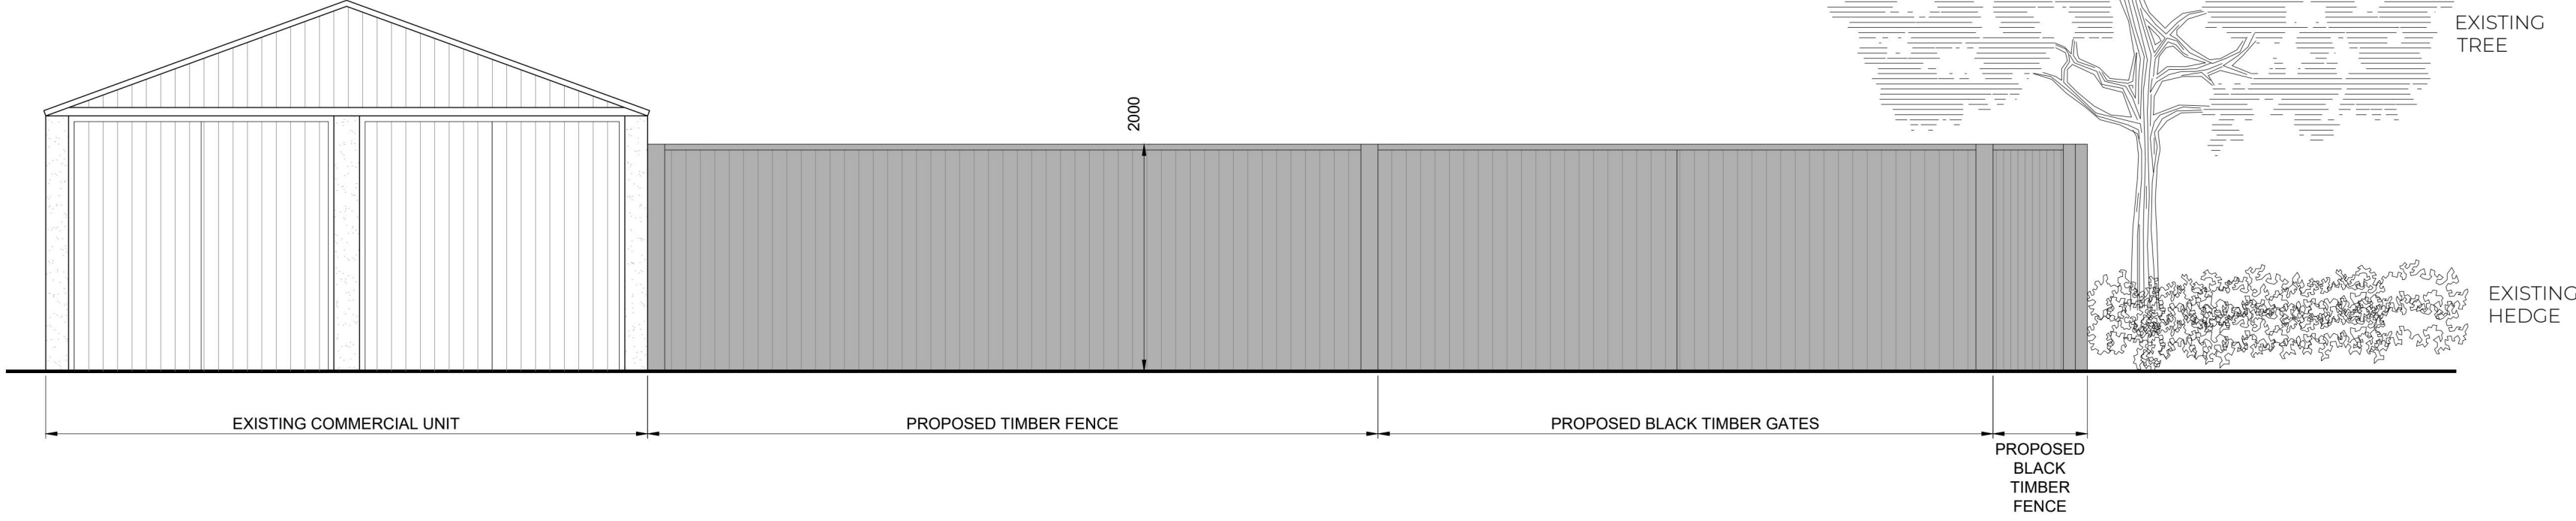

PROPOSED ENTRANCE GATES AND FENCE
SCALE 1:50

 REV:	DATE:	AMENDMENT:
 Tel: +44(0) 7481 763 421 E: RYAN@AUT-ERIOR.COM @AUTERIOR_ARCHITECTURE		
ISSUE:	CLIENT PRE-APP PLANNING B.CONT AS BUILT OTHER	
DRAWING:	PROPOSED SITE PLAN	
PROJECT:	MAYLANDS GOLF CLUB COLCHESTER ROAD ROMFORD, ESSEX RM3 0AZ	
CLIENT:	MR FRASLE	
DATE:	15.11.2024	SCALE: 1:200 @ A1
PROJECT NO.:	201	DRAWING NO.:
03a		
		

PROPOSED SITE PLAN