

General Note:

- Contractors to advise on all details and to ensure structural stability and strength of all construction works.
- Contractors to ensure that all specified materials are applied and installed as per manufacturers recommendations; Contractor is responsible for obtaining all installation data and related information.
- Contractors to ensure that all services comply with local authorities, Building Regulations, Environmental Health requirements Planning Regulations and CDM as issued.
- Contractor to check on delivery times and specified materials and fittings to meet programme and place orders for special items prior to construction. If necessary, Designers and Clients to be advised of any problems in sufficient time to specify alternatives.
- All construction materials to comply with current fire regulations.

Copyright:

This document and all information contained herein is the sole property of Jas Singh - Home Design, reproduction in any form is strictly forbidden unless permission in writing is obtained.

Warning:


No dimension is to be scaled from this drawing. All contractors must visit site and will be responsible for taking and checking all dimensions and conditions related to this work. Designer must be advised of any discrepancies in writing.

This document is to be read in conjunction with the specification, bill of schedules and other related drawings where applicable.



Ordnance Survey (c) Crown Copyright 2018. All rights reserved. Licence number 100053143



PROPOSED BLOCK PLAN 1:500

 

SCALE BAR 1:500



LOCATION PLAN
1:1250

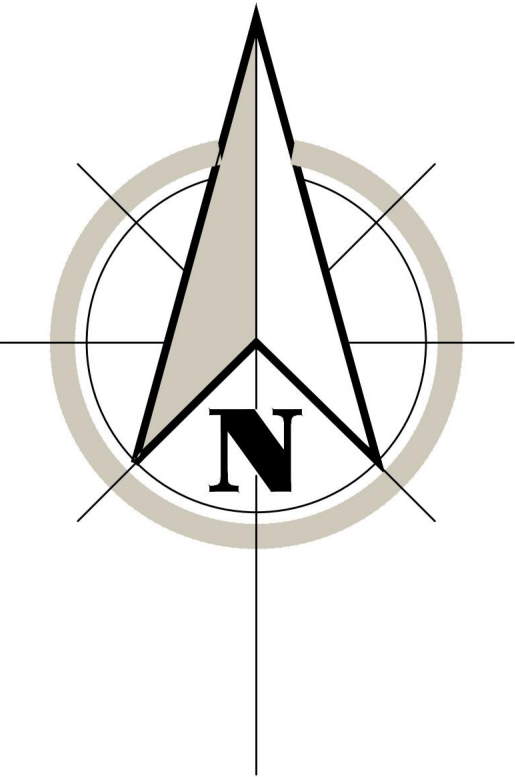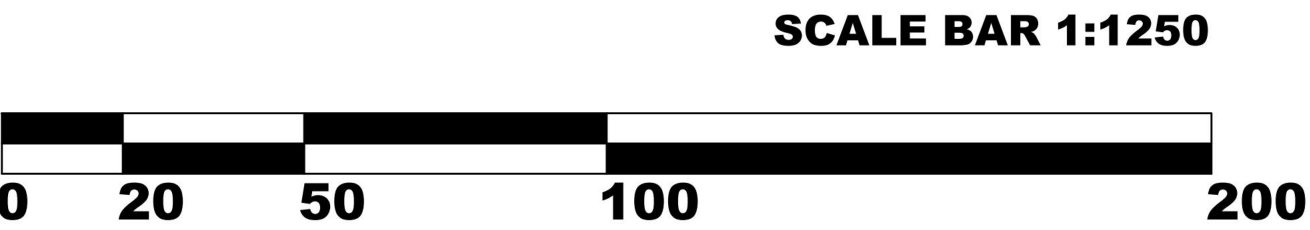


Rev.	Amendment	Initial	Date
Project			
60 Parkland Avenue, Upminster RM14 2EU			
Title			
Proposed Block & Site Plans			
Date	June 2024	Scale	1:500 & 1250 @ A1
Drawn	Js	Checked	
Drawing No			Revision
HD/GB/0256-001			--





EXISTING FRONT ELEVATION

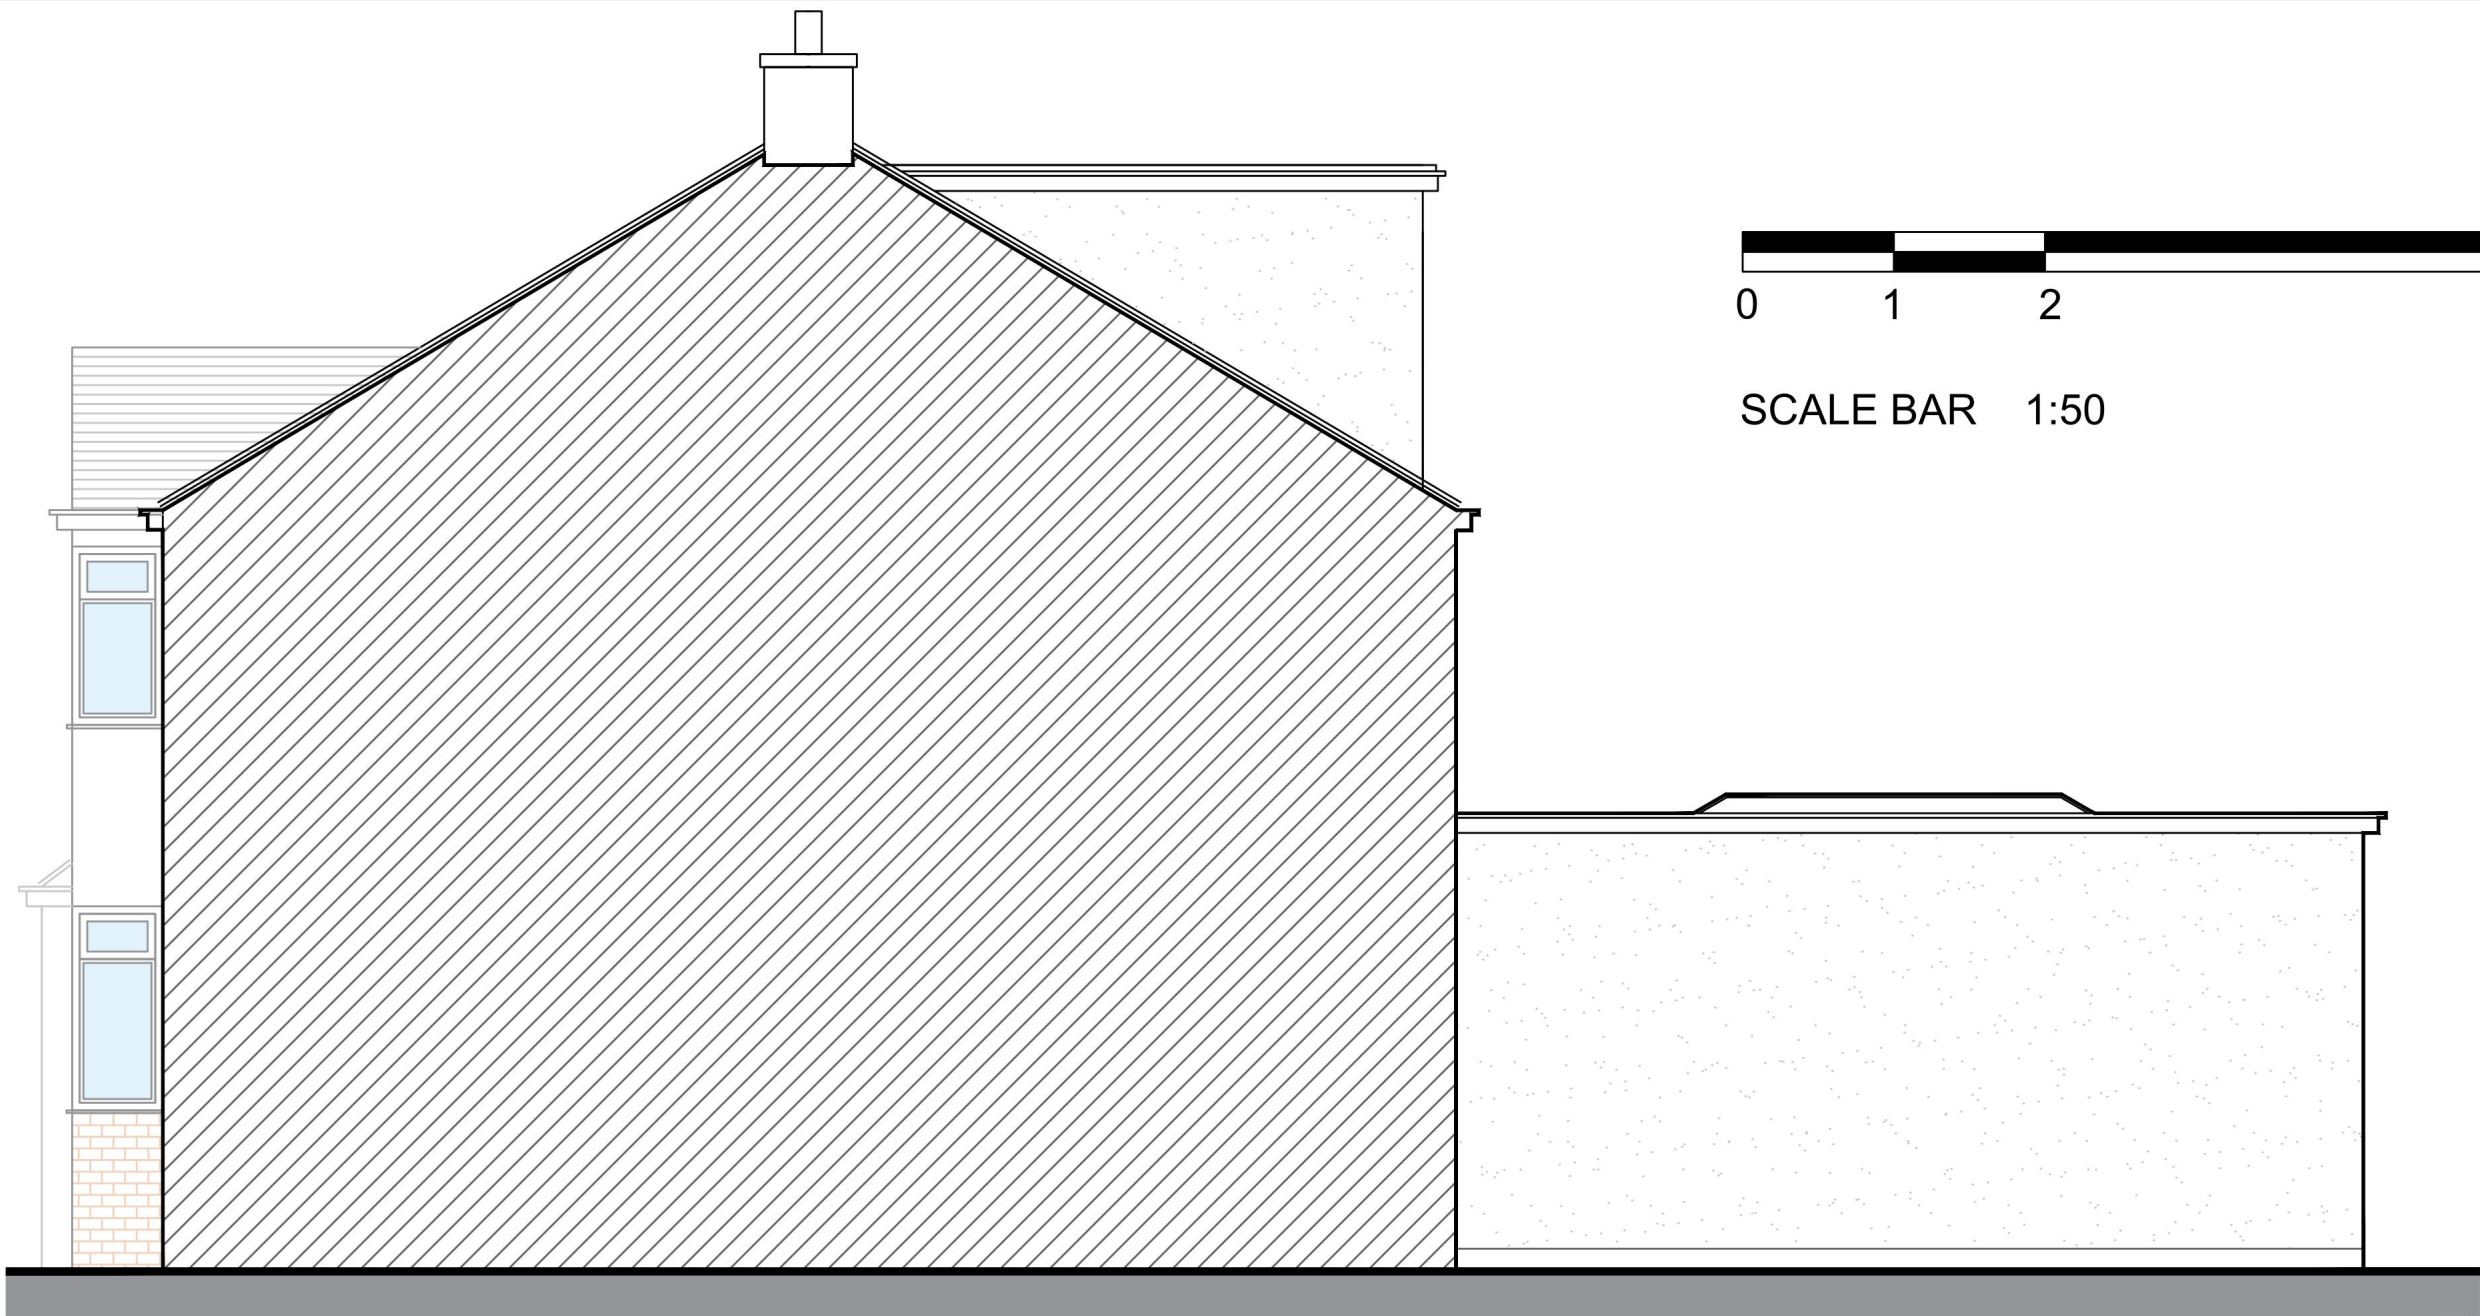

EXISTING SIDE ELEVATION




SCALE BAR 1:50

- General Note:**
- Contractors to advise on all details and to ensure structural stability and strength of all construction works.
 - Contractors to ensure that all specified materials are applied and installed as per manufacturers recommendations; Contractor is responsible for obtaining all installation data and related information.
 - Contractors to ensure that all services comply with local authorities, Building Regulations, Environmental Health requirements Planning Regulations and CDM as issued.
 - Contractor to check on delivery times and specified materials and fittings to meet programme and place orders for special items prior to construction. If necessary, Designers and Clients to be advised of any problems in sufficient time to specify alternatives.
 - All construction materials to comply with current fire regulations.

Copyright:
This document and all information contained herein is the sole property of Jas Singh - Home Design, reproduction in any form is strictly forbidden unless permission in writing is obtained.

Warning:
No dimension is to be scaled from this drawing. All contractors must visit site and will be responsible for taking and checking all dimensions and conditions related to this work. Designer must be advised of any discrepancies in writing.


This document is to be read in conjunction with the specification, bill of schedules and other related drawings where applicable.

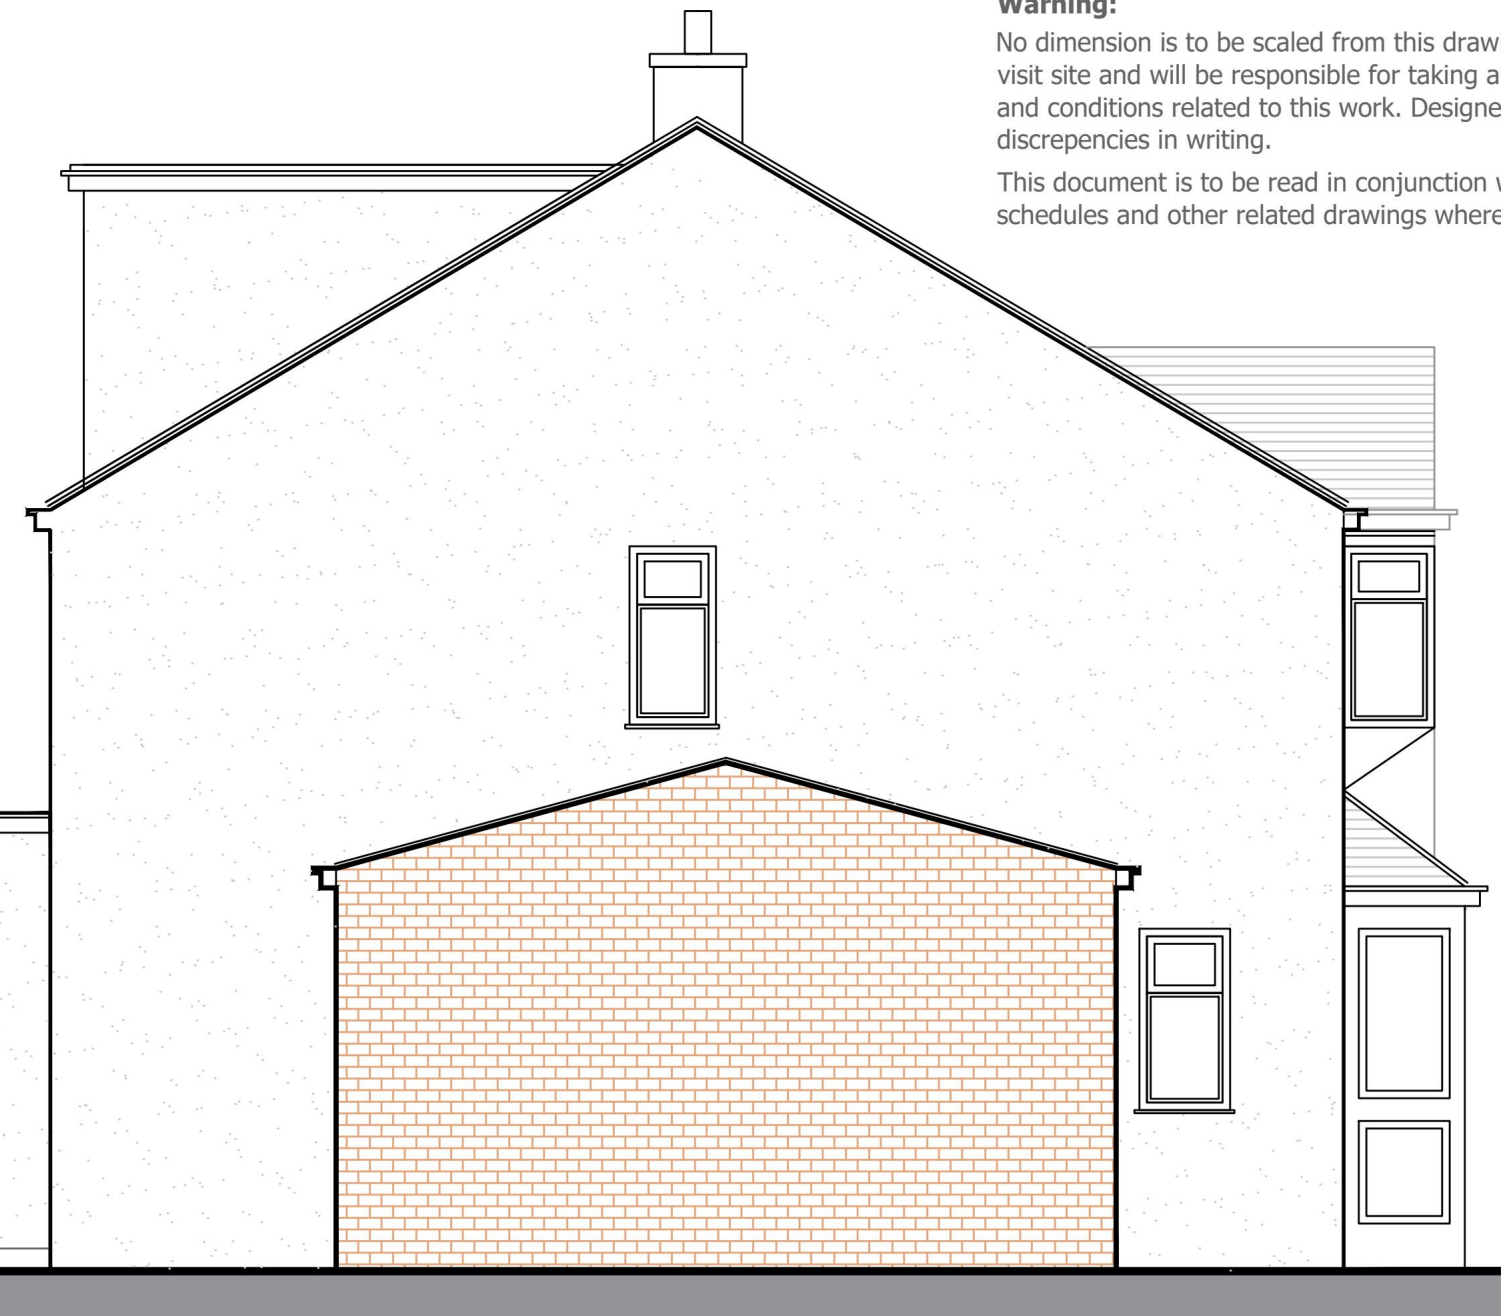


EXISTING SIDE ELEVATION




EXISTING REAR ELEVATION

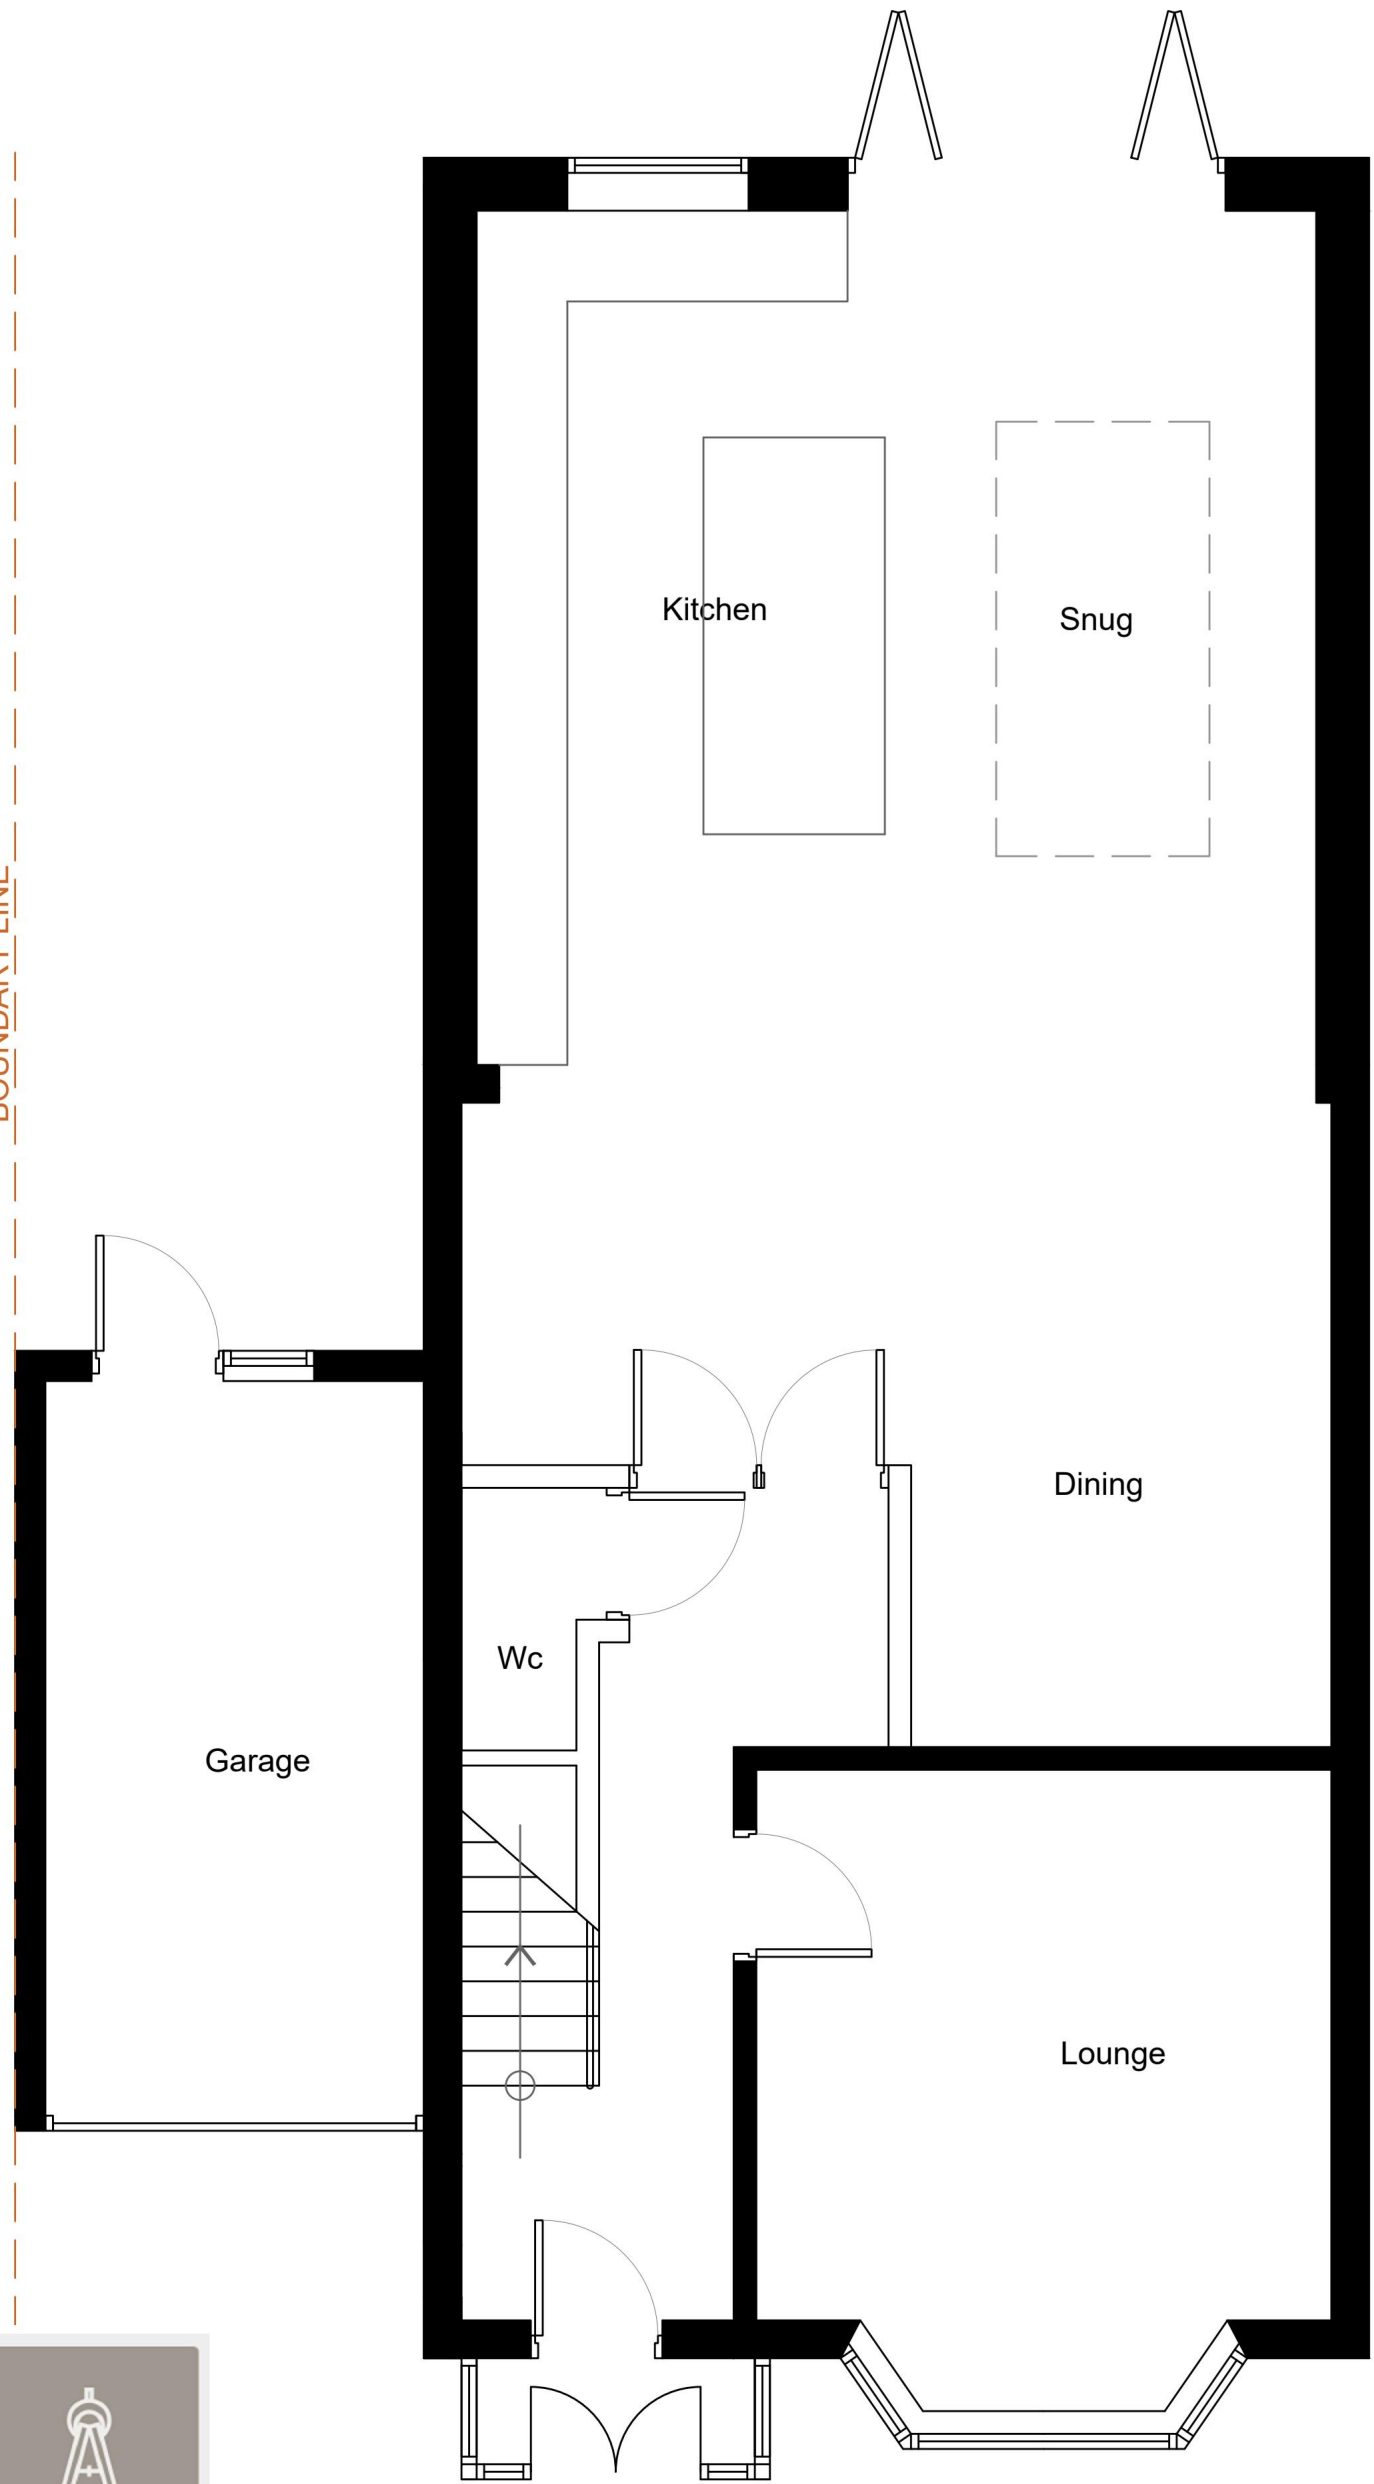

EXISTING GROUND FLOOR

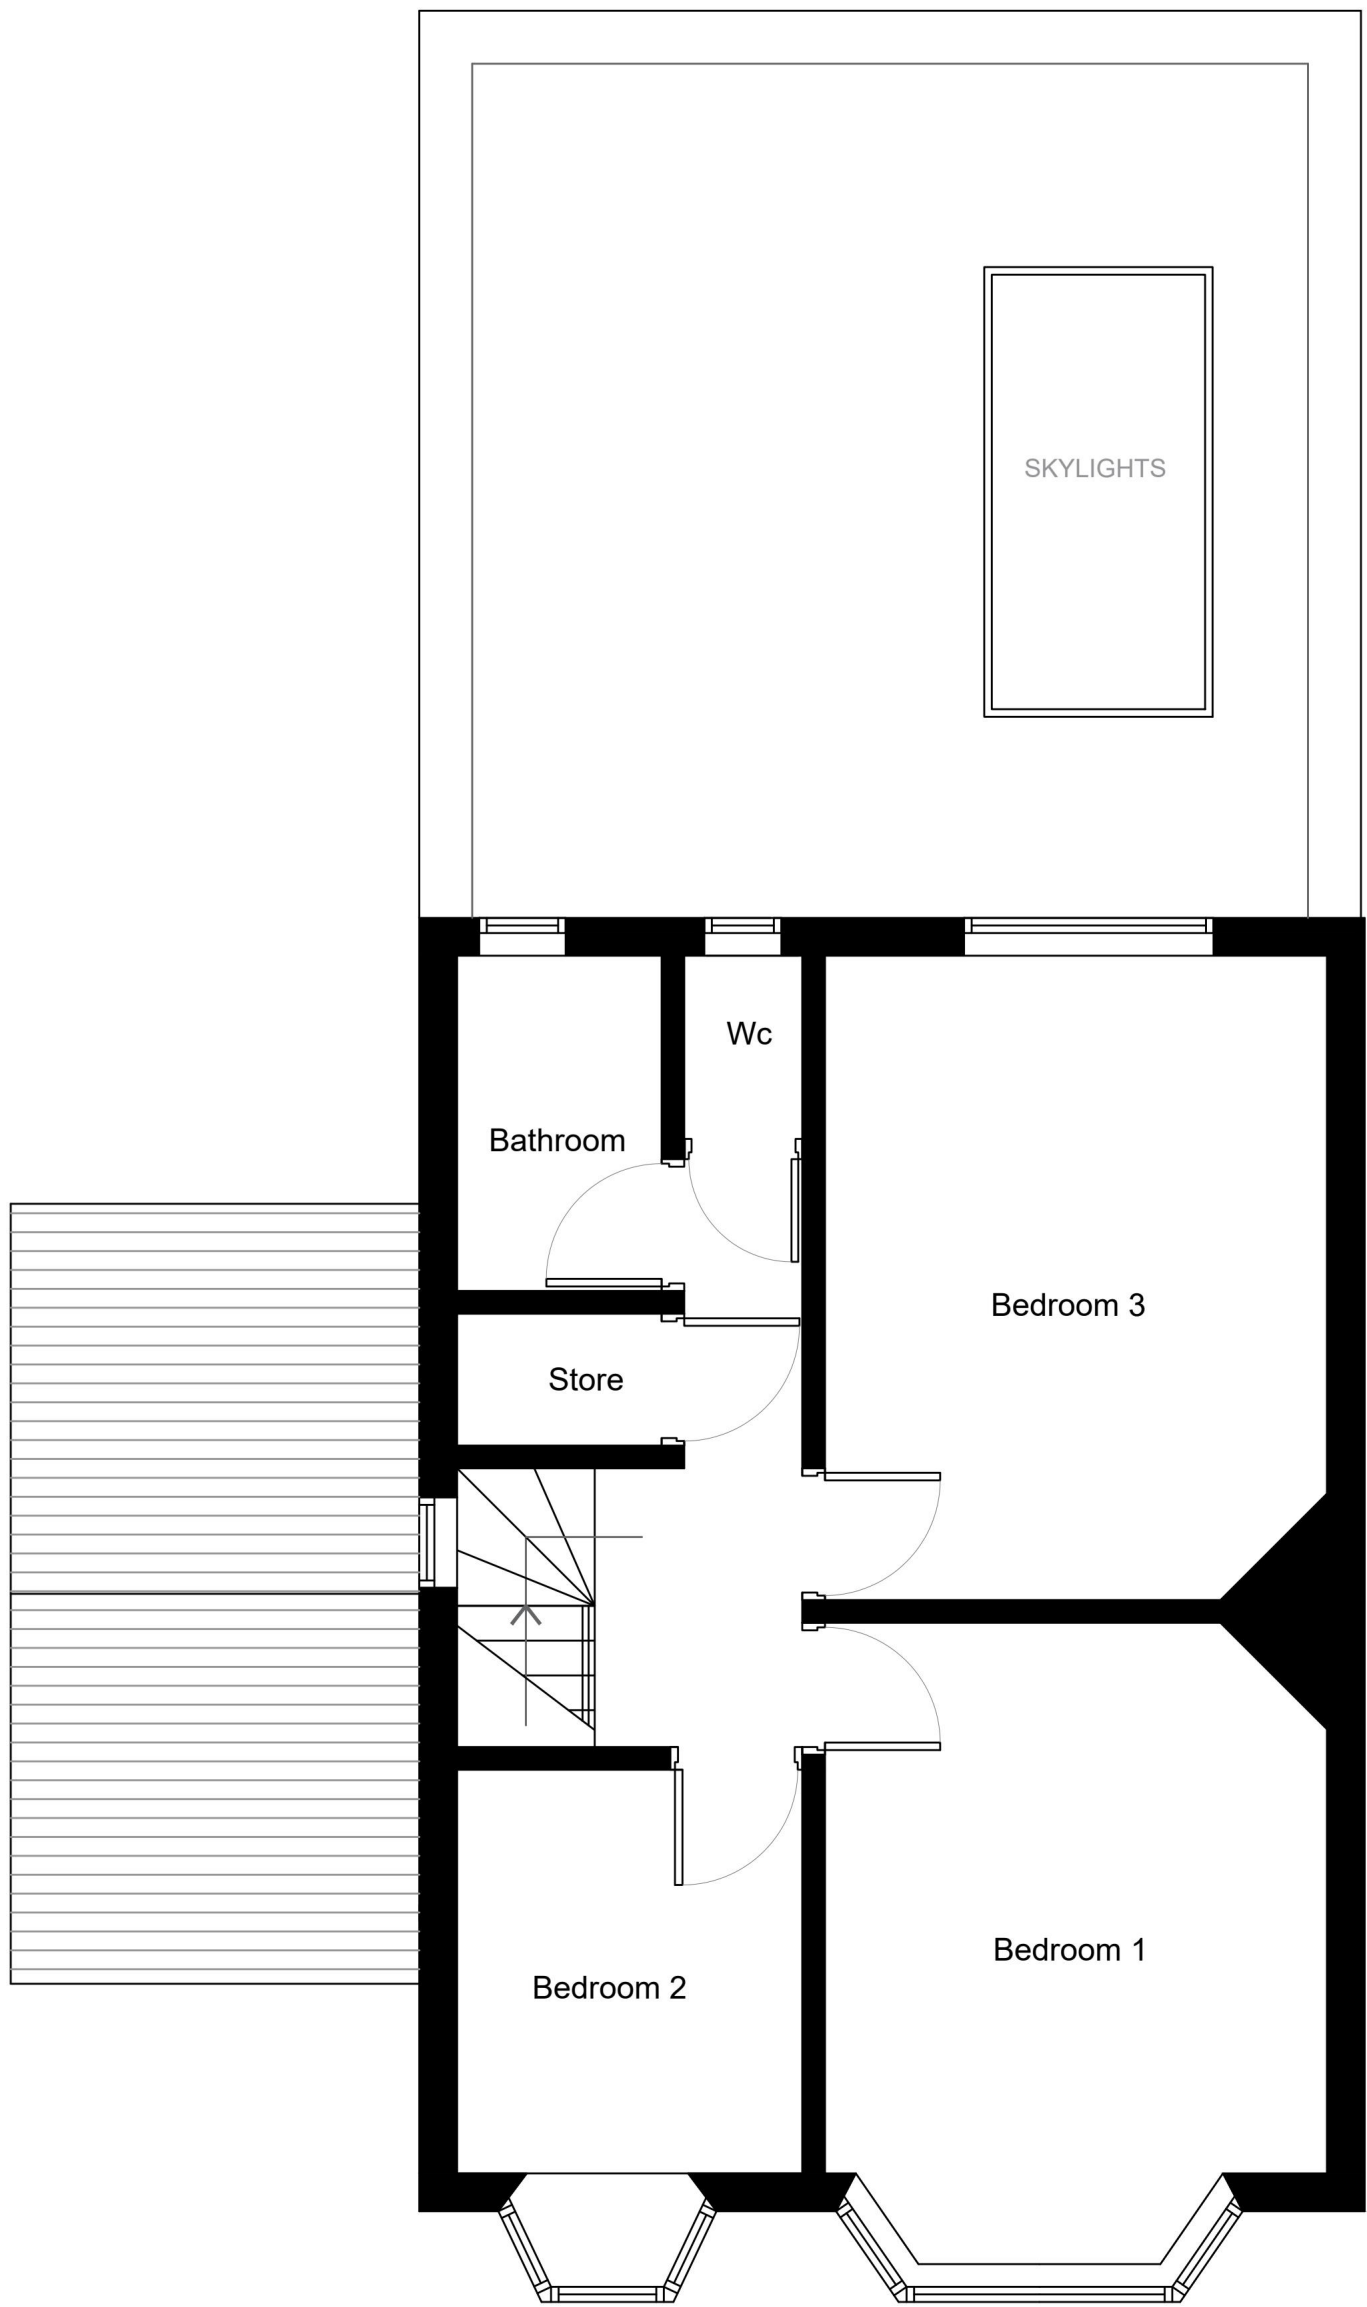

EXISTING FIRST FLOOR

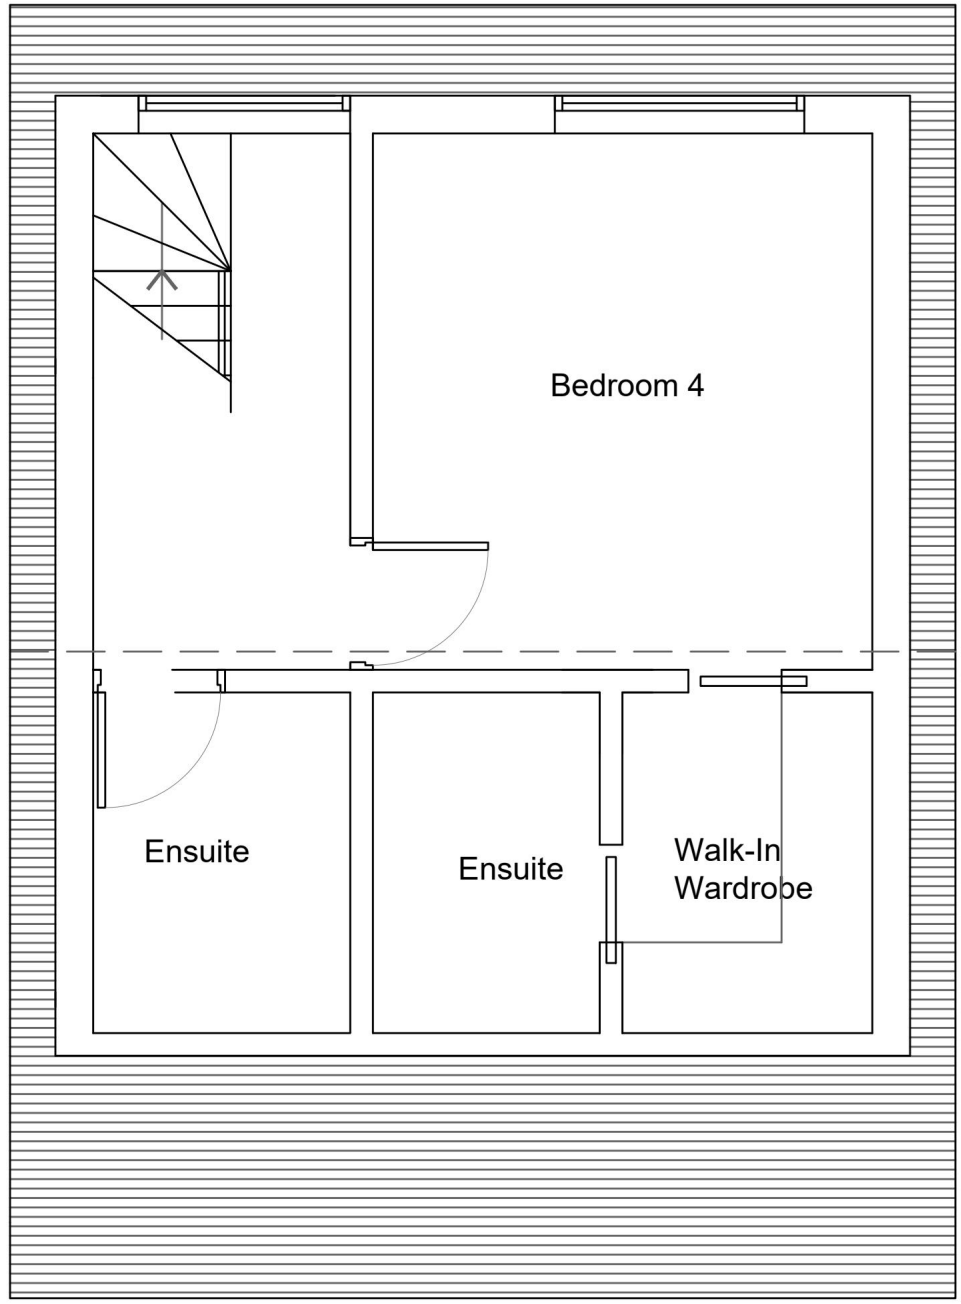


EXISTING SECOND FLOOR




Rev.	Amendment	Initial	Date
Project 60 Parkland Avenue, Upminster RM14 2EU			
Title Existing Plans & Elevations			
Date	May 2024	Scale	1:50 @ A1
Drawn	Js	Checked	
Drawing No HD/GB/0256-002			Revision --




PROPOSED FRONT ELEVATION

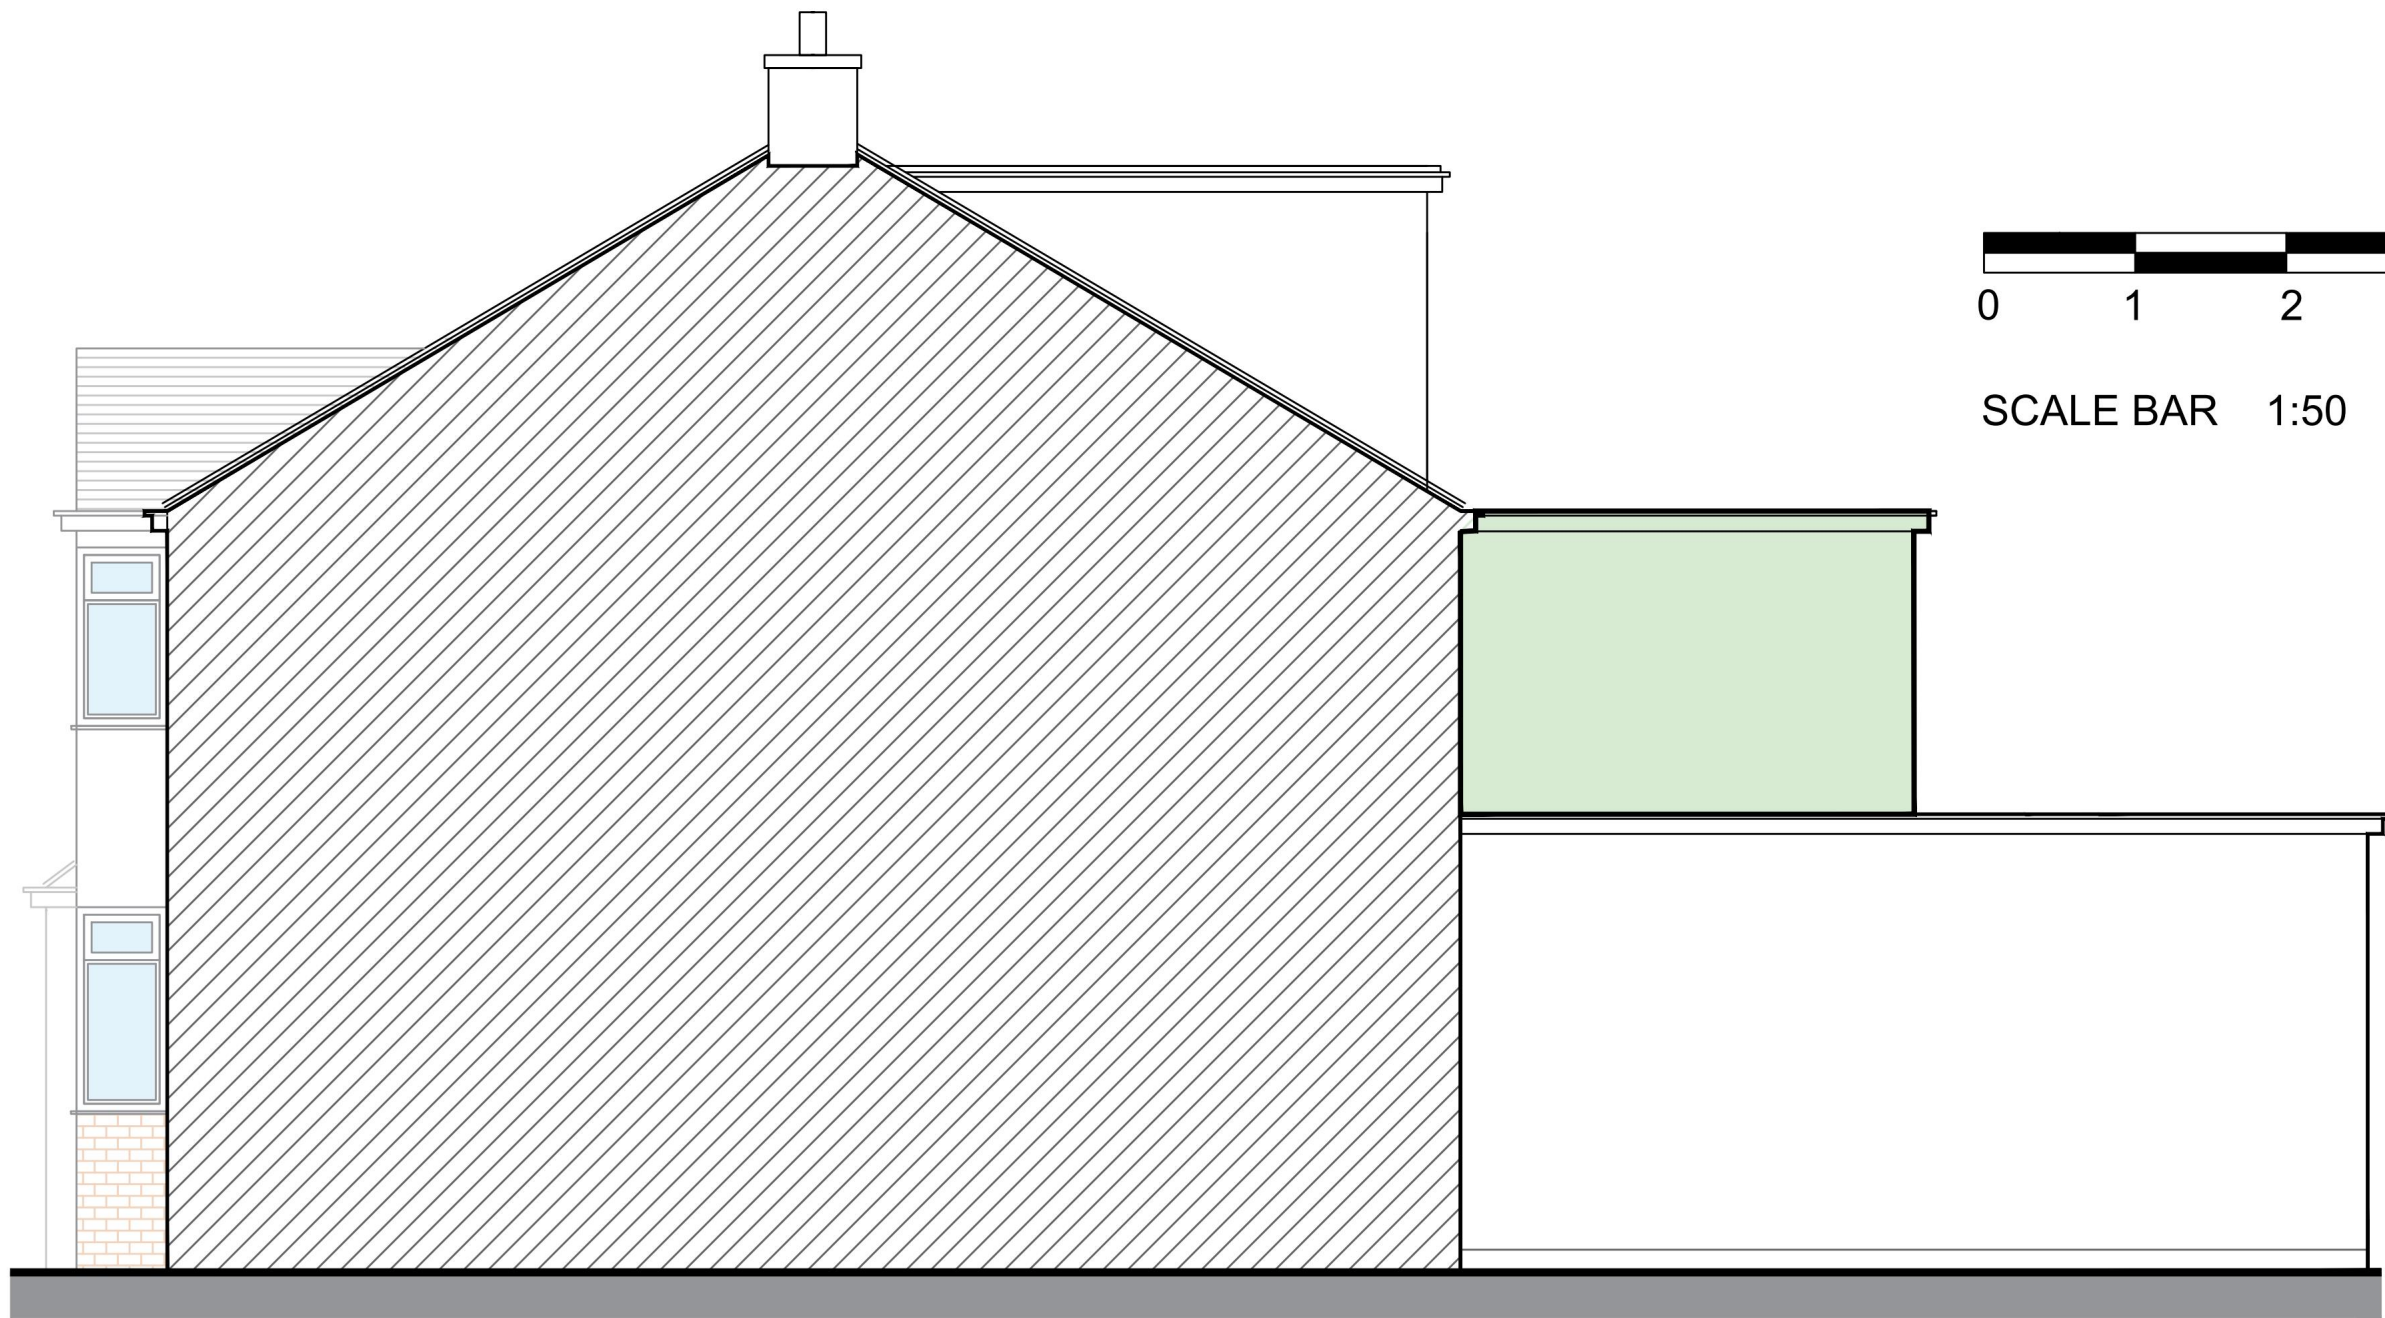

EXISTING SIDE ELEVATION

 


SCALE BAR 1:50

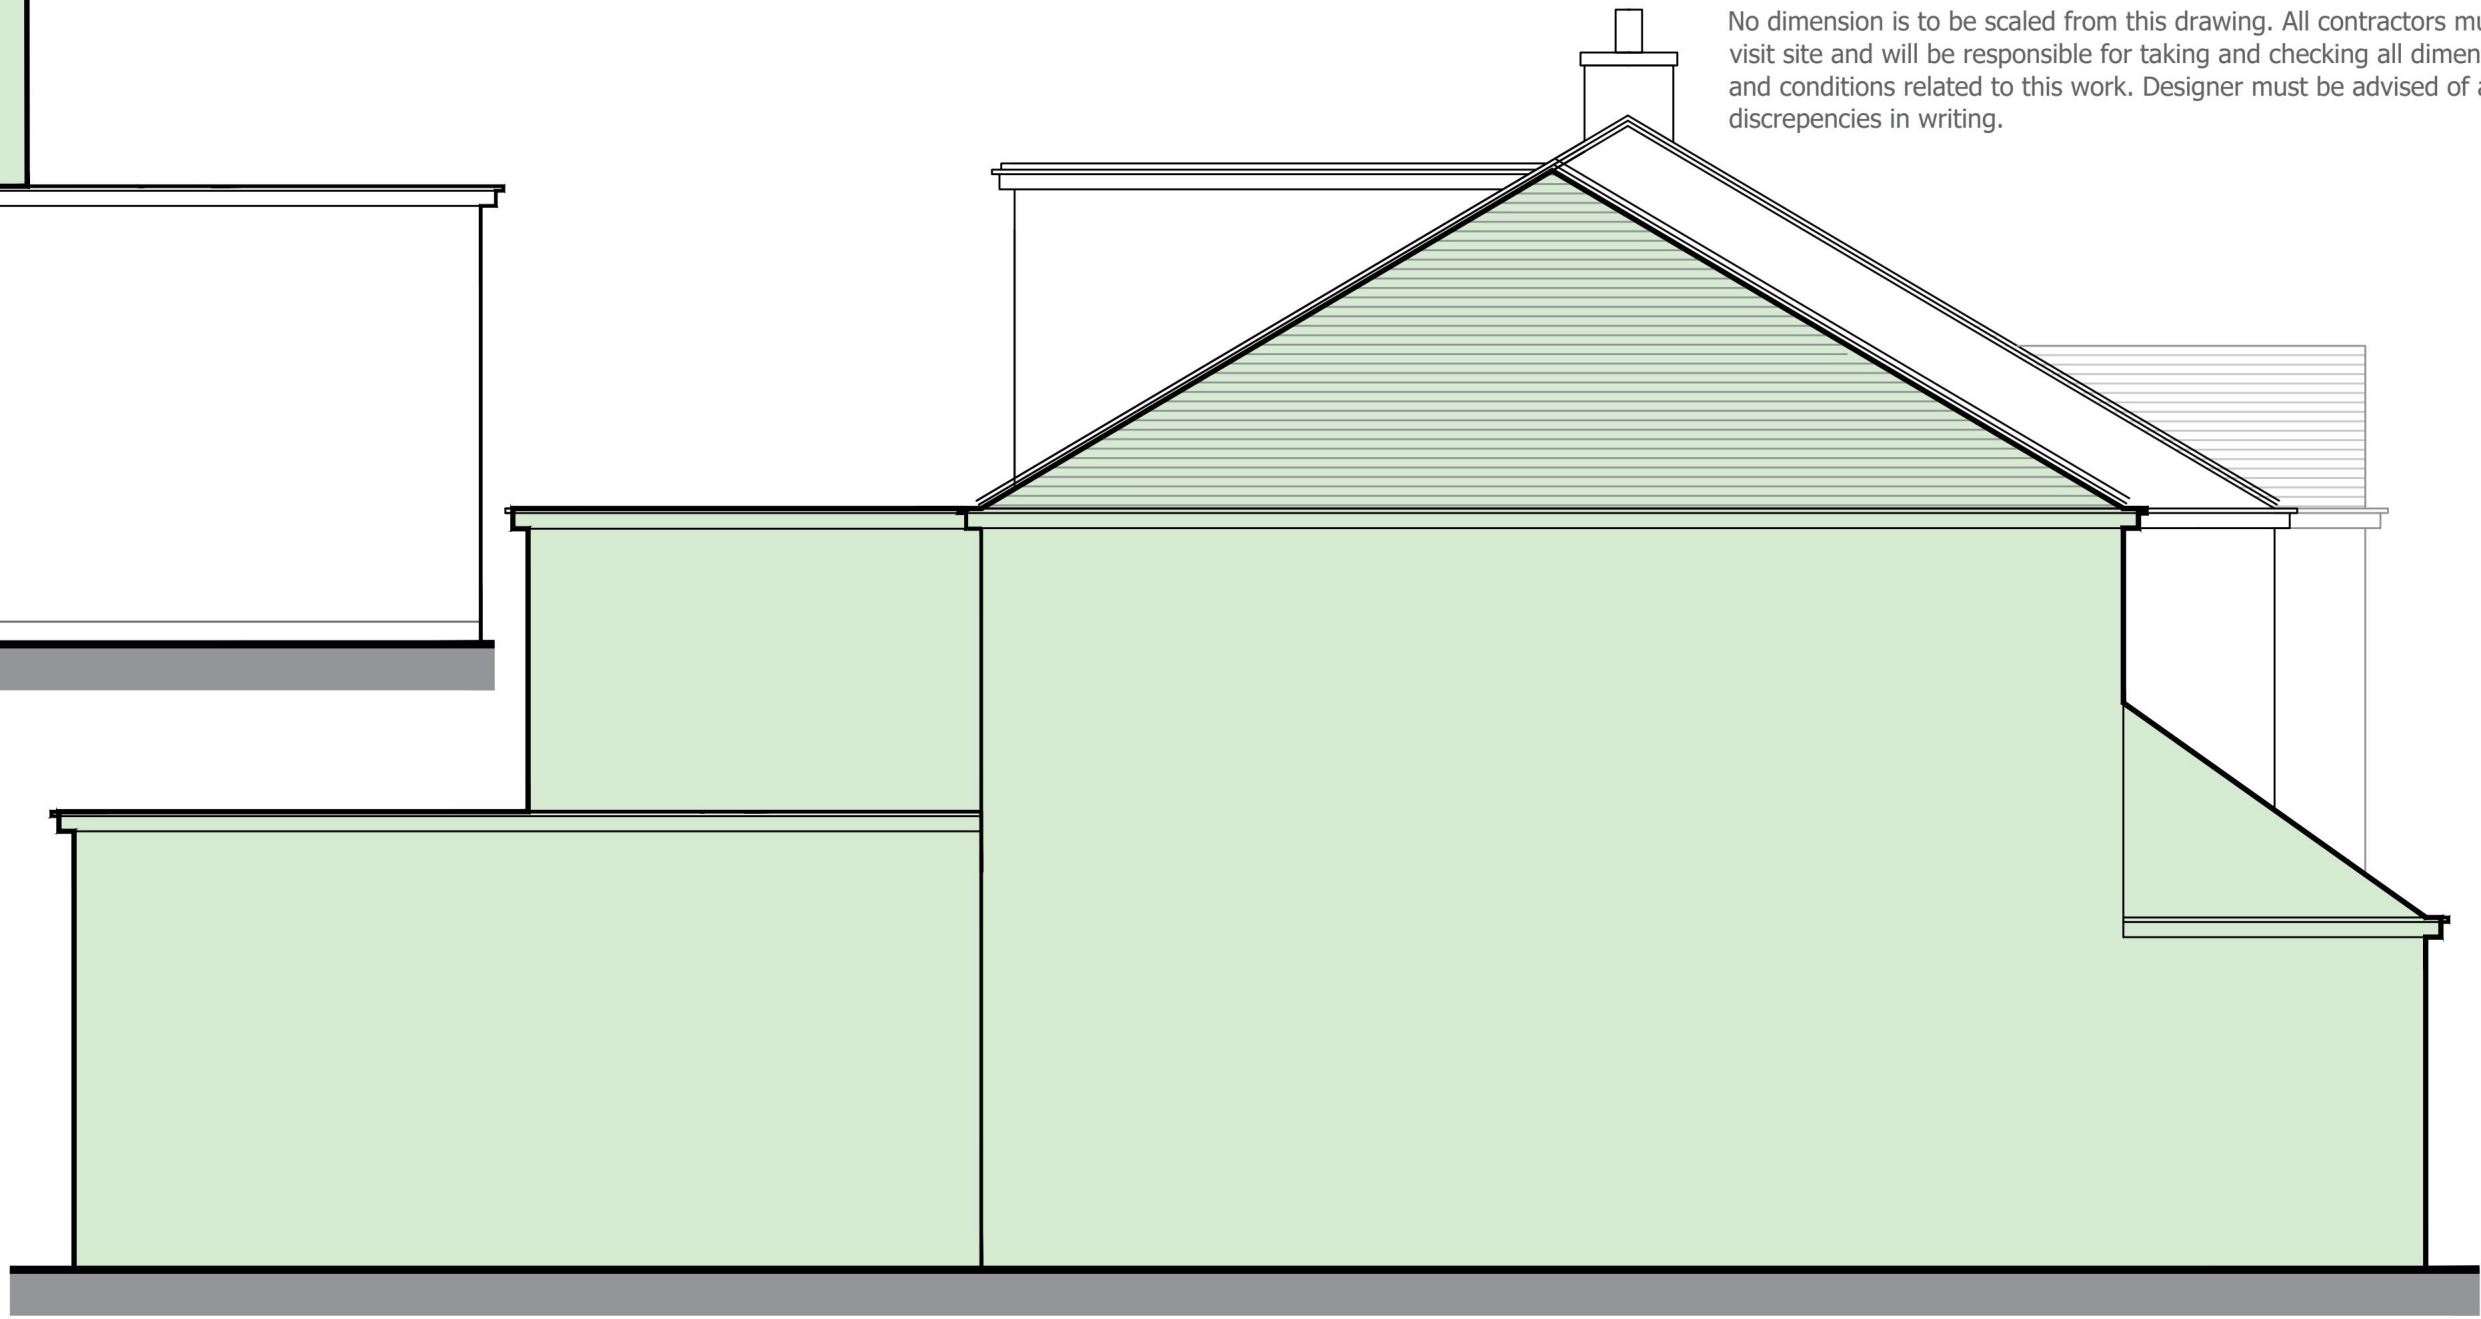


PROPOSED SIDE ELEVATION




PROPOSED REAR ELEVATION

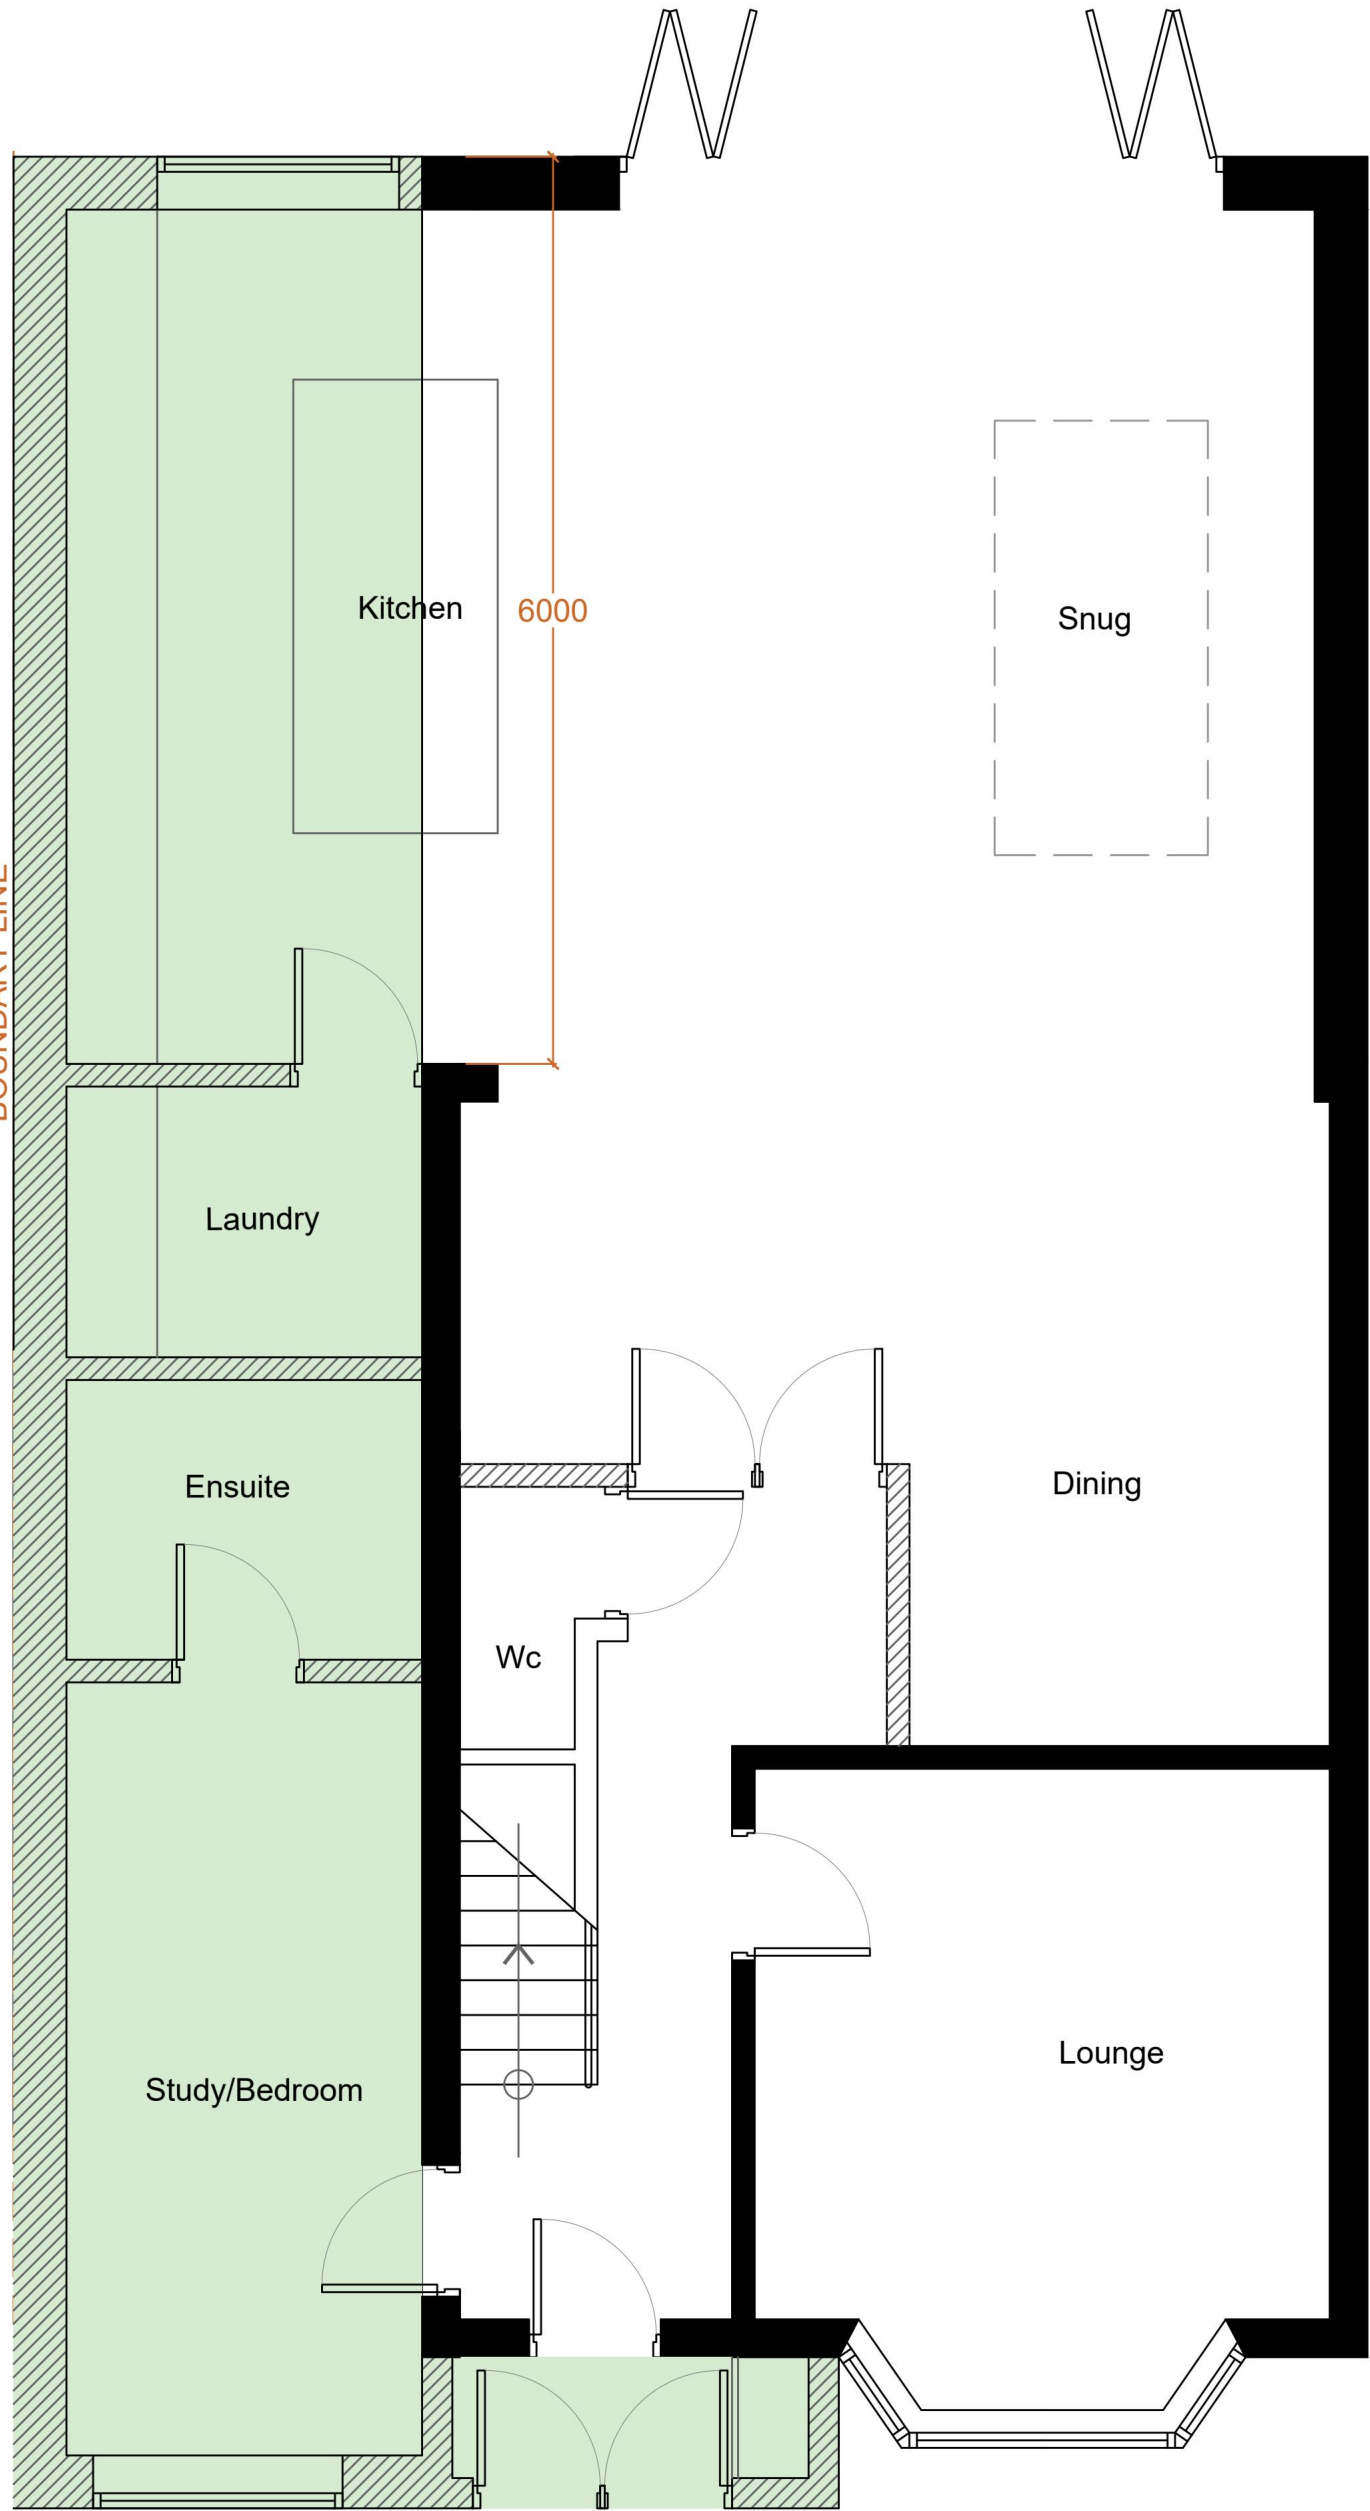

PROPOSED GROUND FLOOR

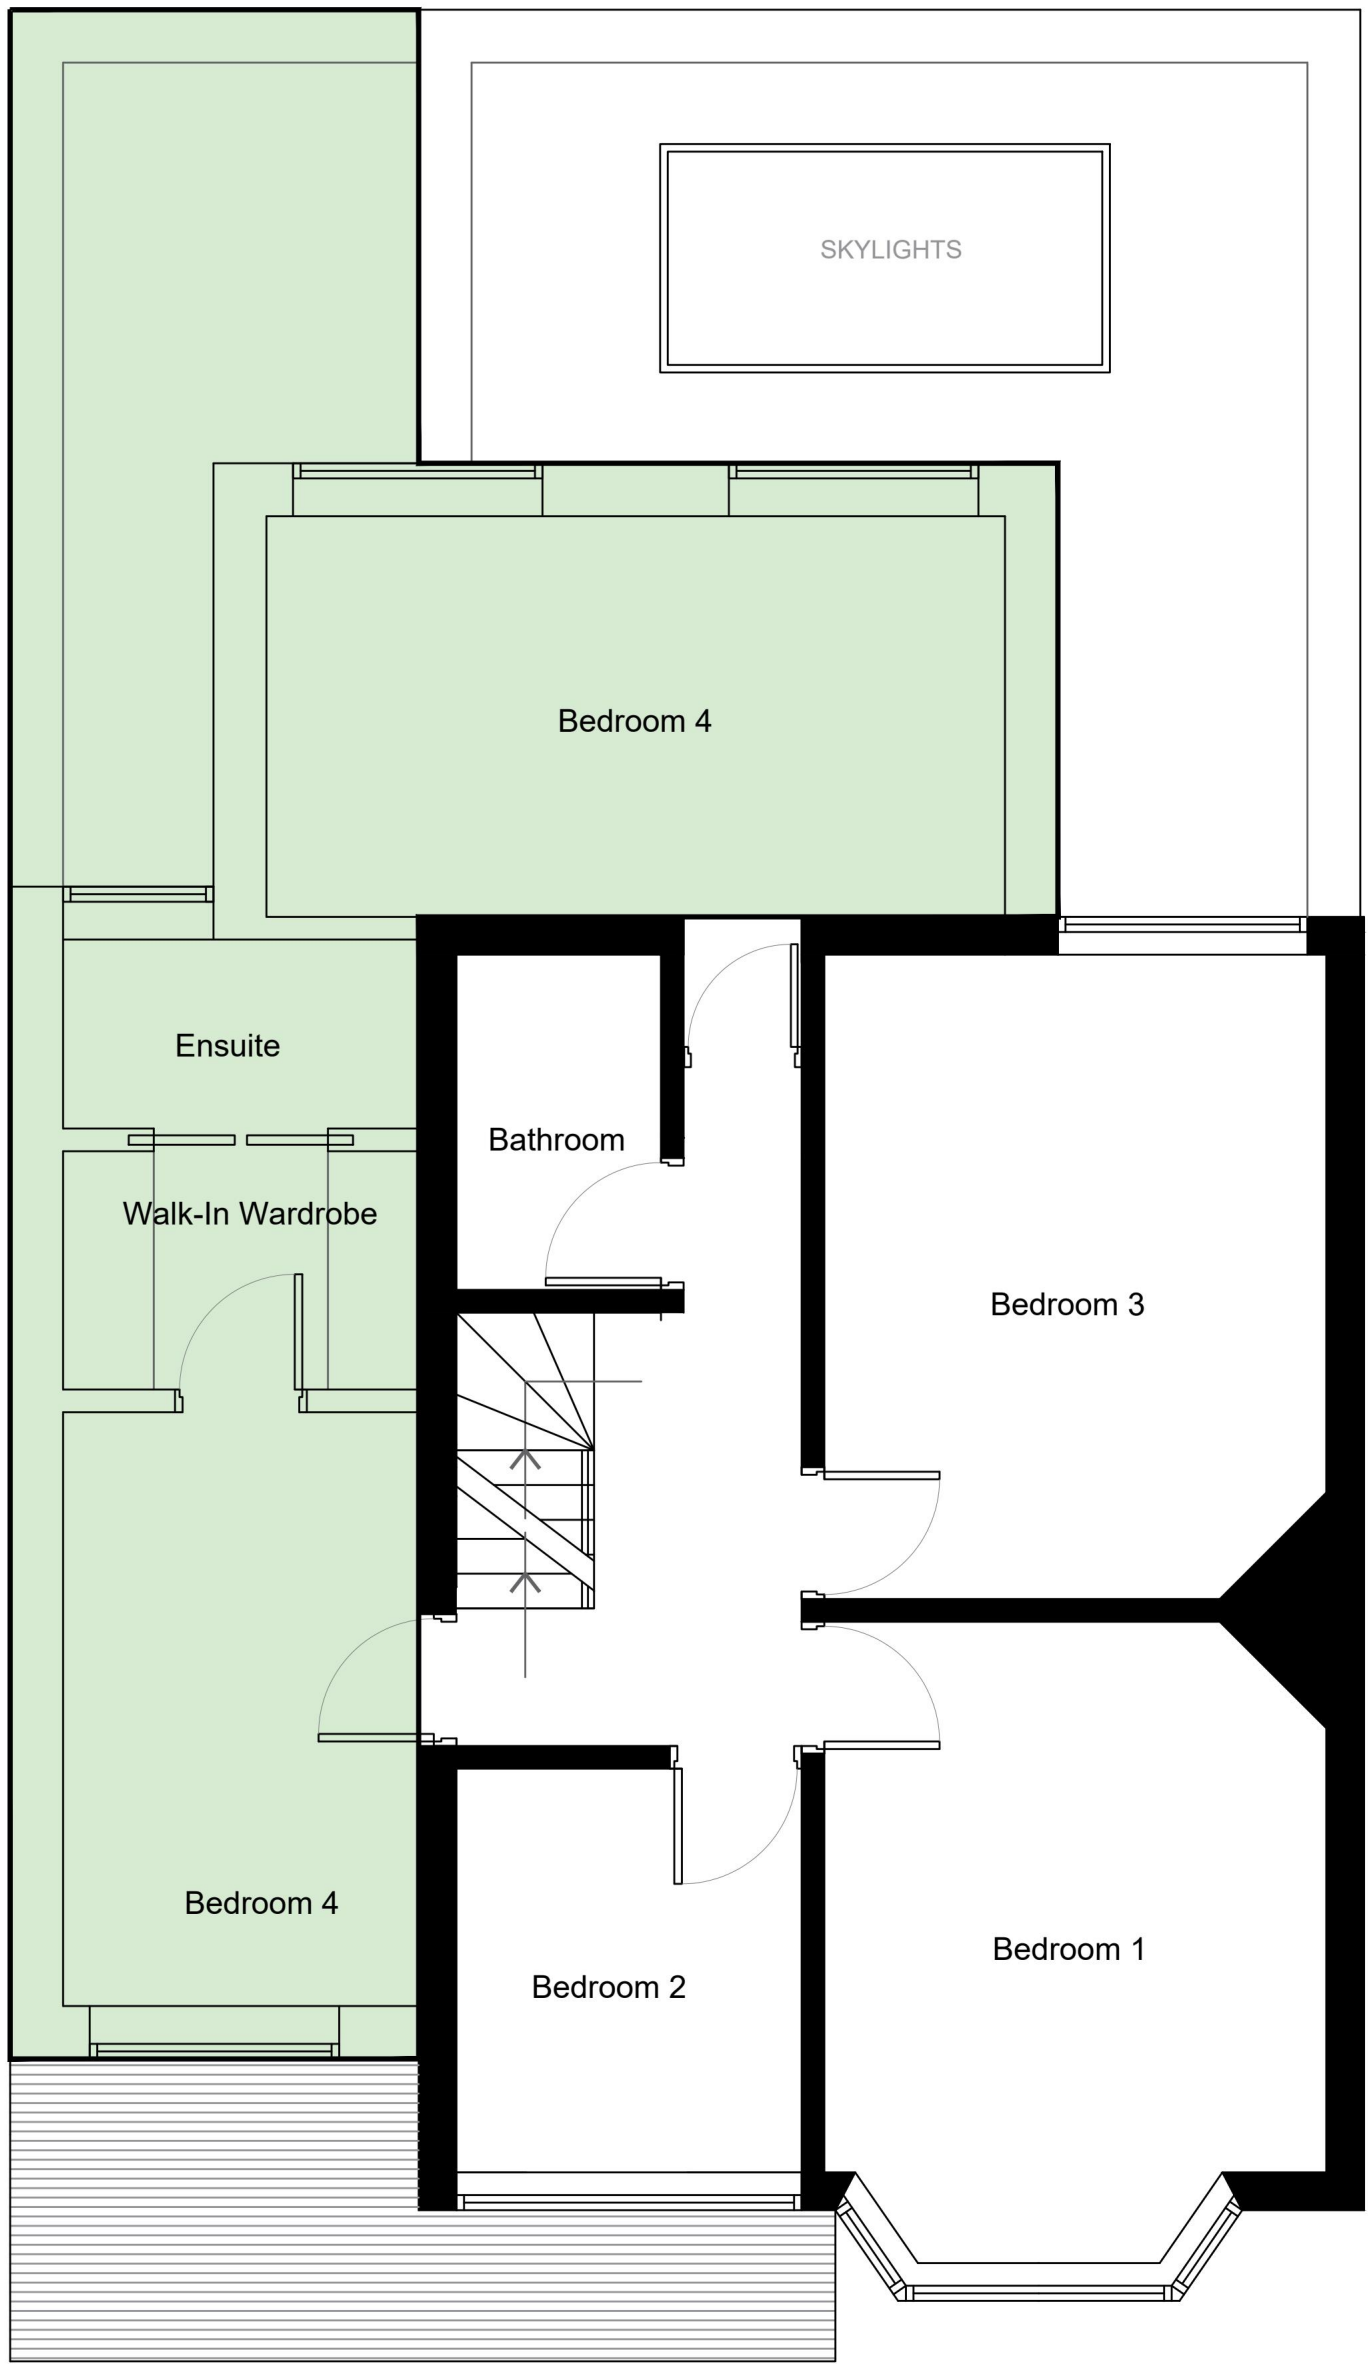

PROPOSED FIRST FLOOR

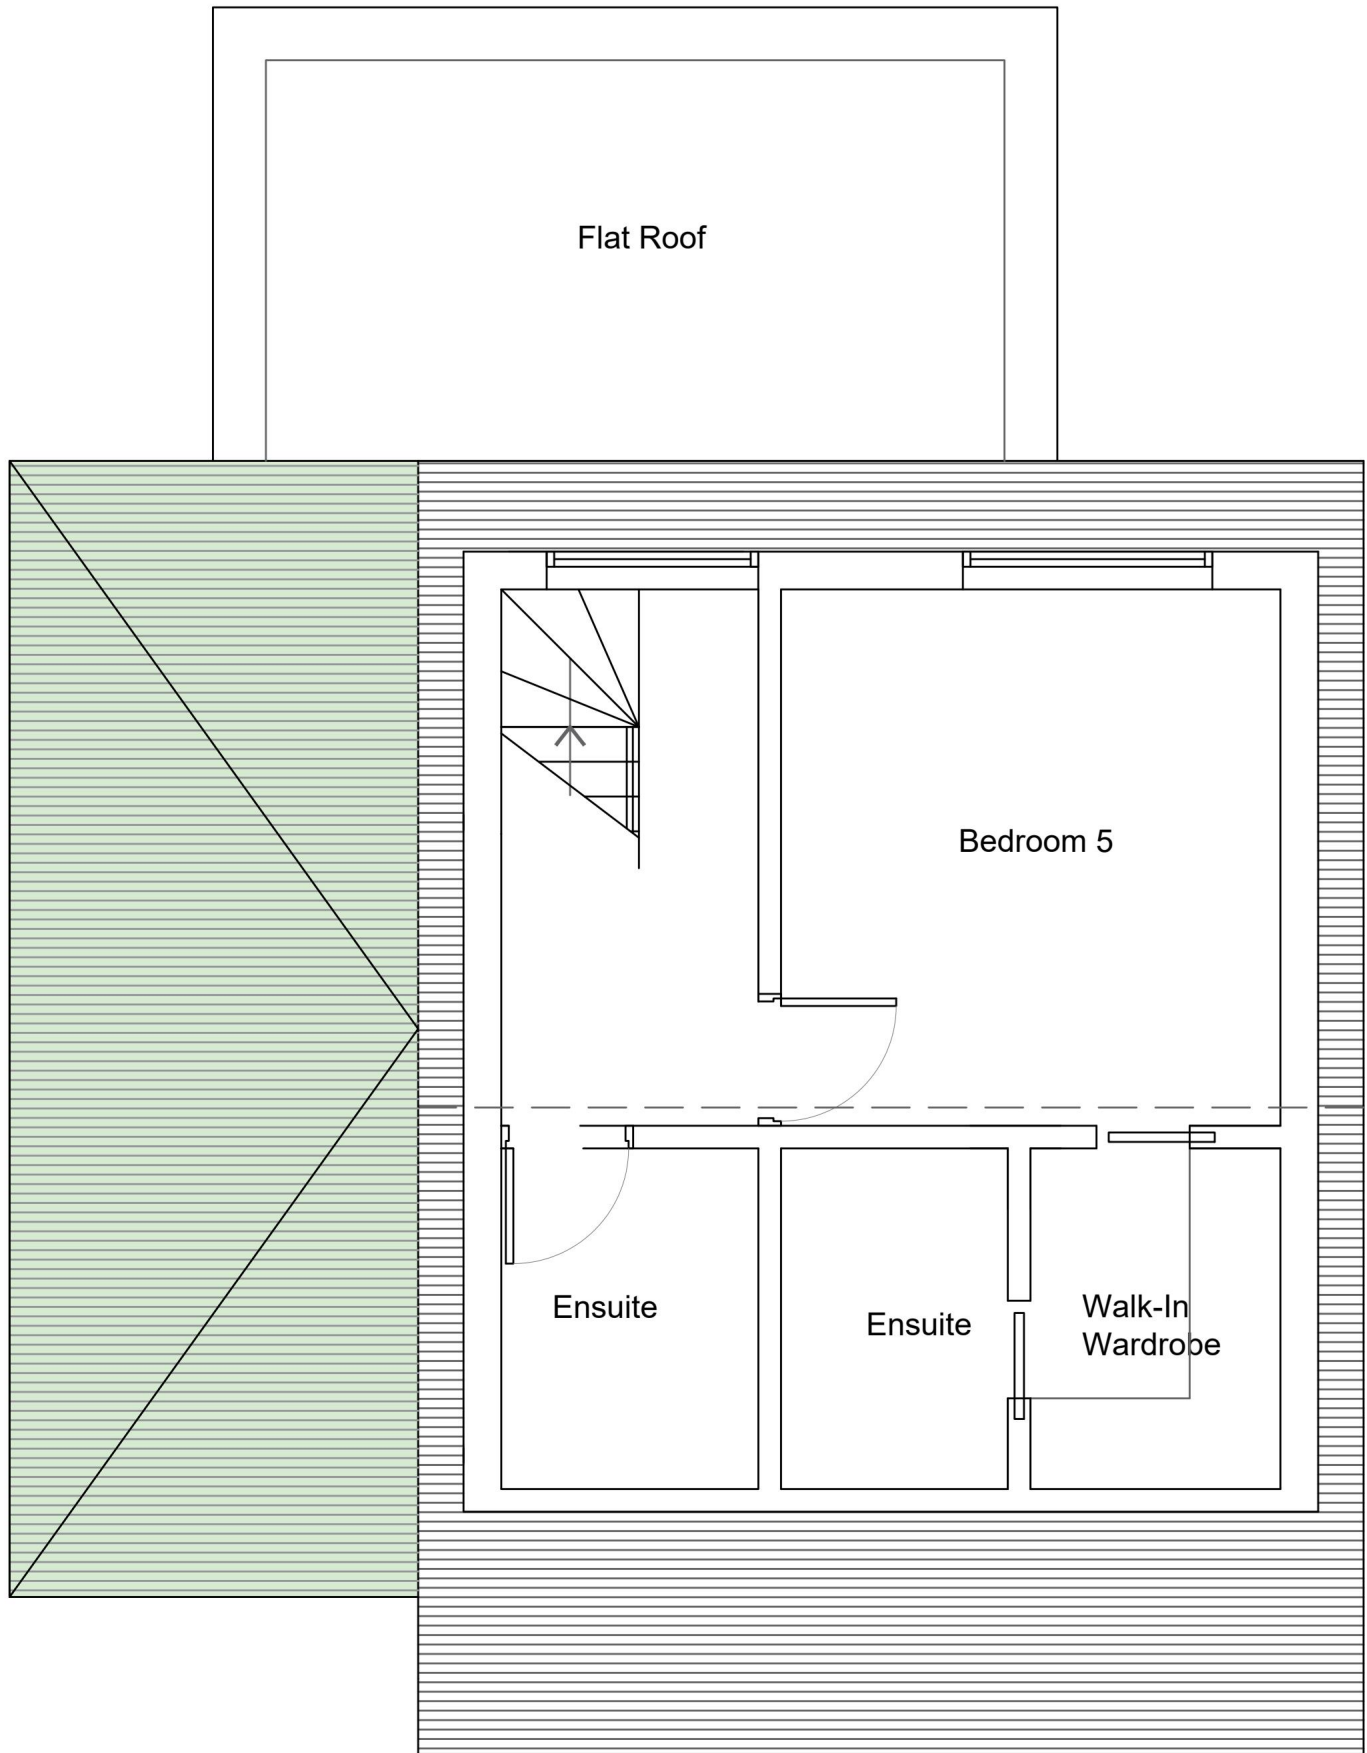

PROPOSED SECOND FLOOR

- General Note:**
- Contractors to advise on all details and to ensure structural stability and strength of all construction works.
 - Contractors to ensure that all specified materials are applied and installed as per manufacturers recommendations; Contractor is responsible for obtaining all installation data and related information.
 - Contractors to ensure that all services comply with local authorities, Building Regulations, Environmental Health requirements Planning Regulations and CDM as issued.
 - Contractor to check on delivery times and specified materials and fittings to meet programme and place orders for special items prior to construction. If necessary, Designers and Clients to be advised of any problems in sufficient time to specify alternatives.
 - All construction materials to comply with current fire regulations.

Copyright:
This document and all information contained herein is the sole property of Jas Singh - Home Design, reproduction in any form is strictly forbidden unless permission in writing is obtained.

Warning:
No dimension is to be scaled from this drawing. All contractors must visit site and will be responsible for taking and checking all dimensions and conditions related to this work. Designer must be advised of any discrepancies in writing.

A	Revised Roof Scheme	Js	05/01/25
Rev.	Amendment	Initial	Date
Project			
60 Parkland Avenue, Upminster RM14 2EU			
Title			
Proposed Plans & Elevations			
Date	May 2024	Scale	1:50 @ A1
Drawn	Js	Checked	
Drawing No			Revision
HD/GB/0256-003			A

