




scale
 1:50 0 1 2 3m
 1:500 0 10 20 30m

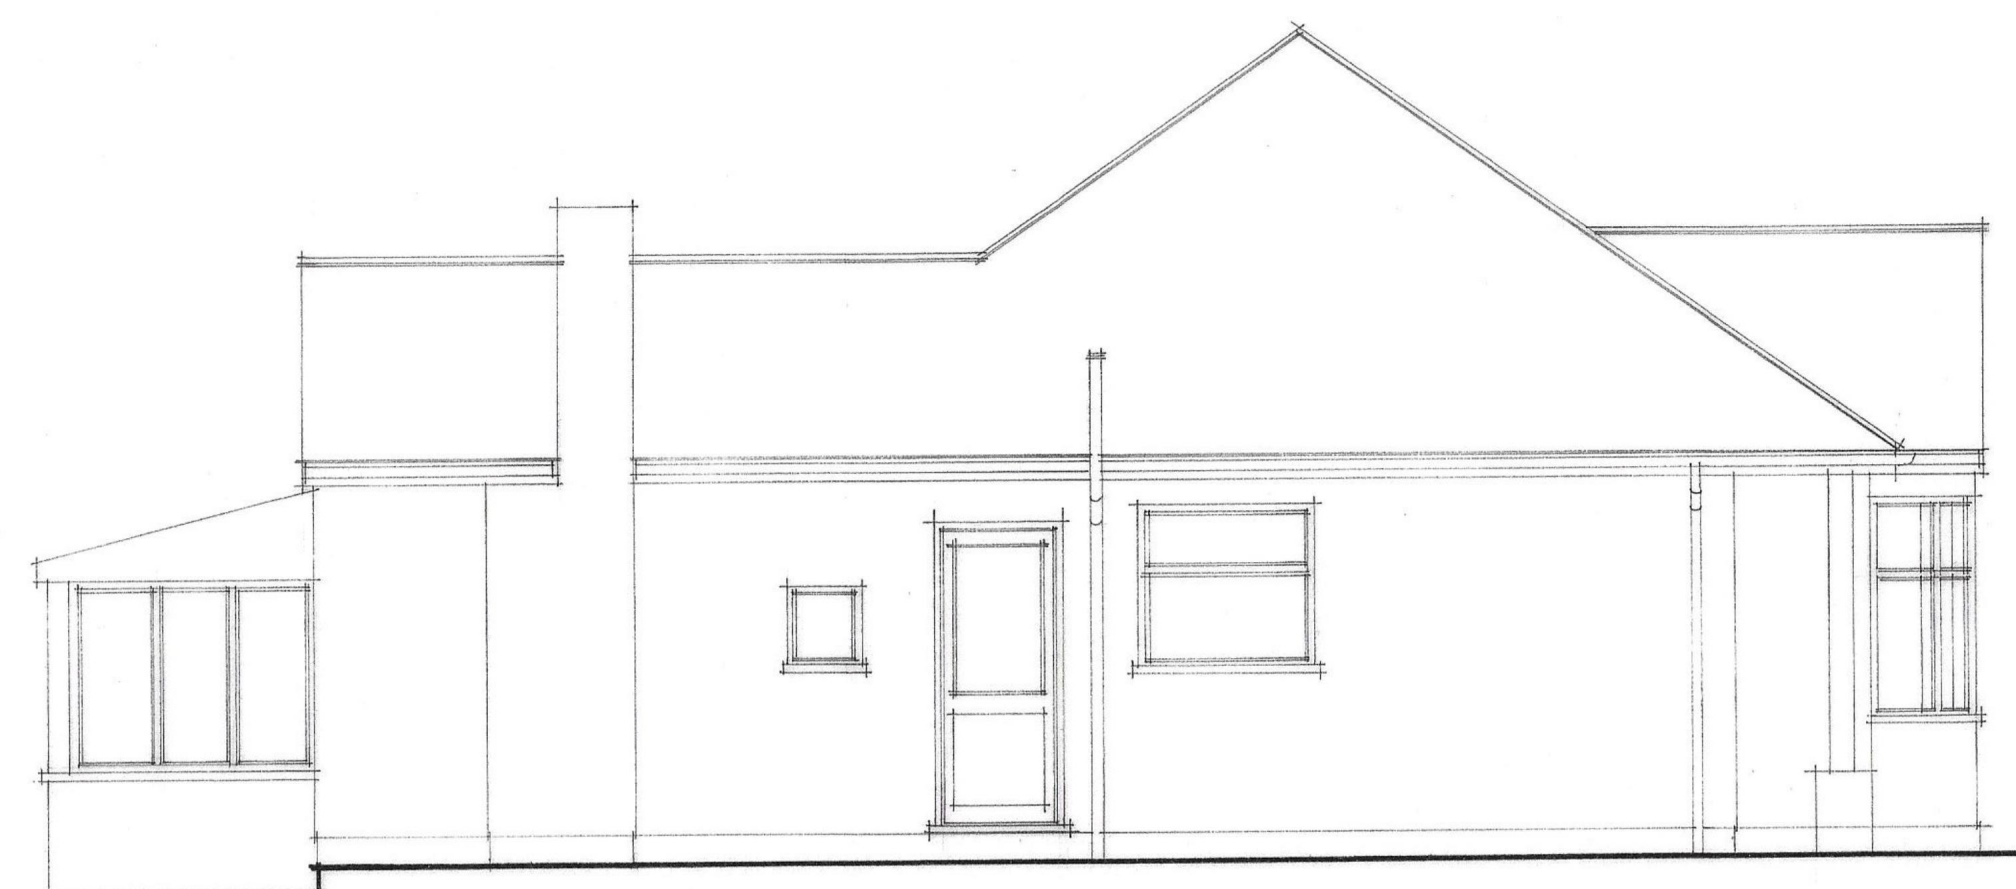


Side Elevation

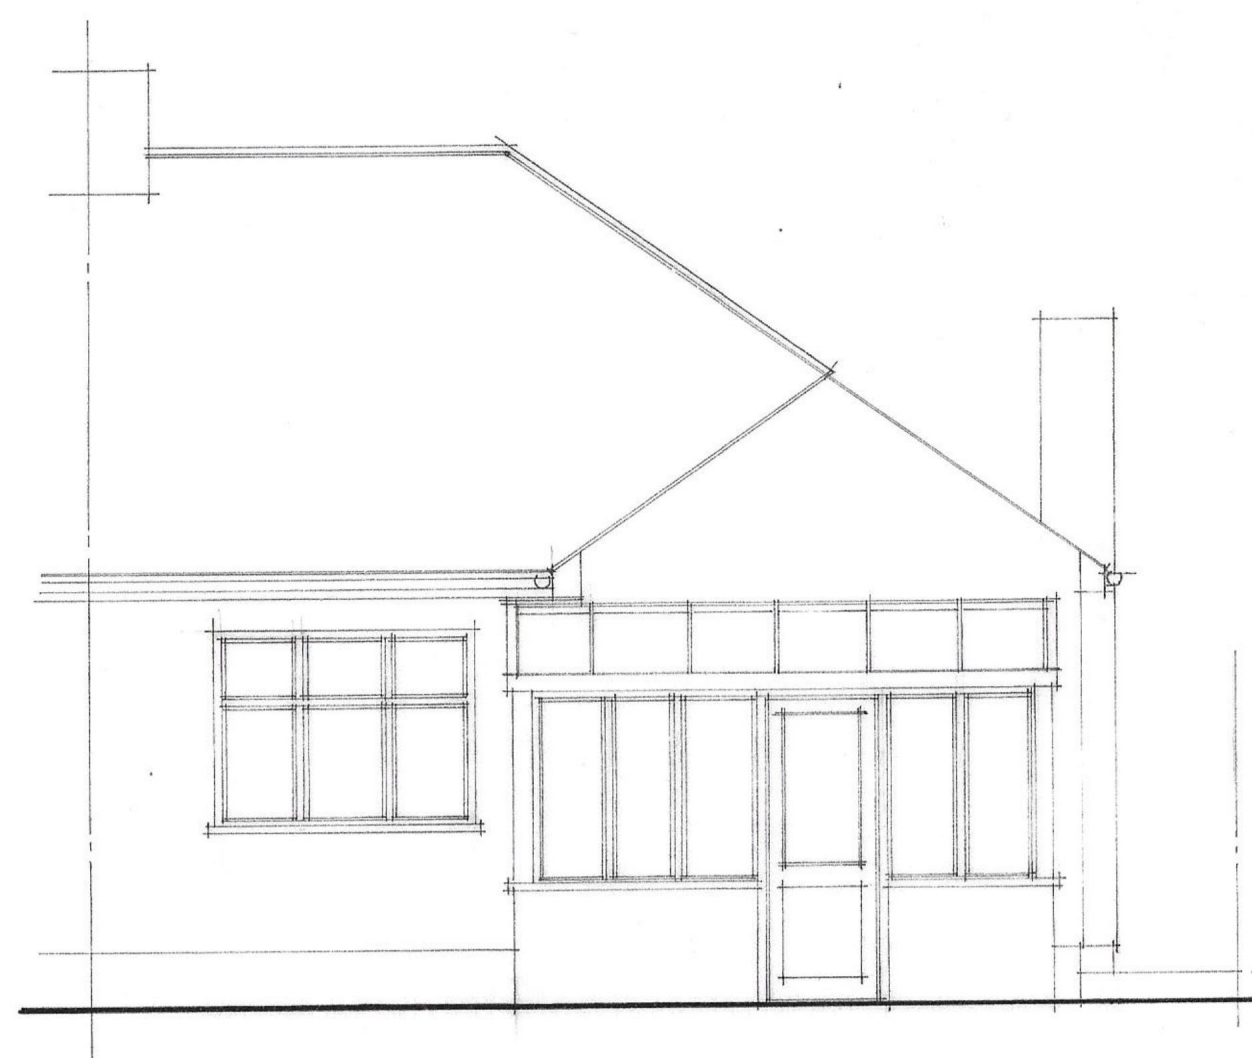

Rear Elevation

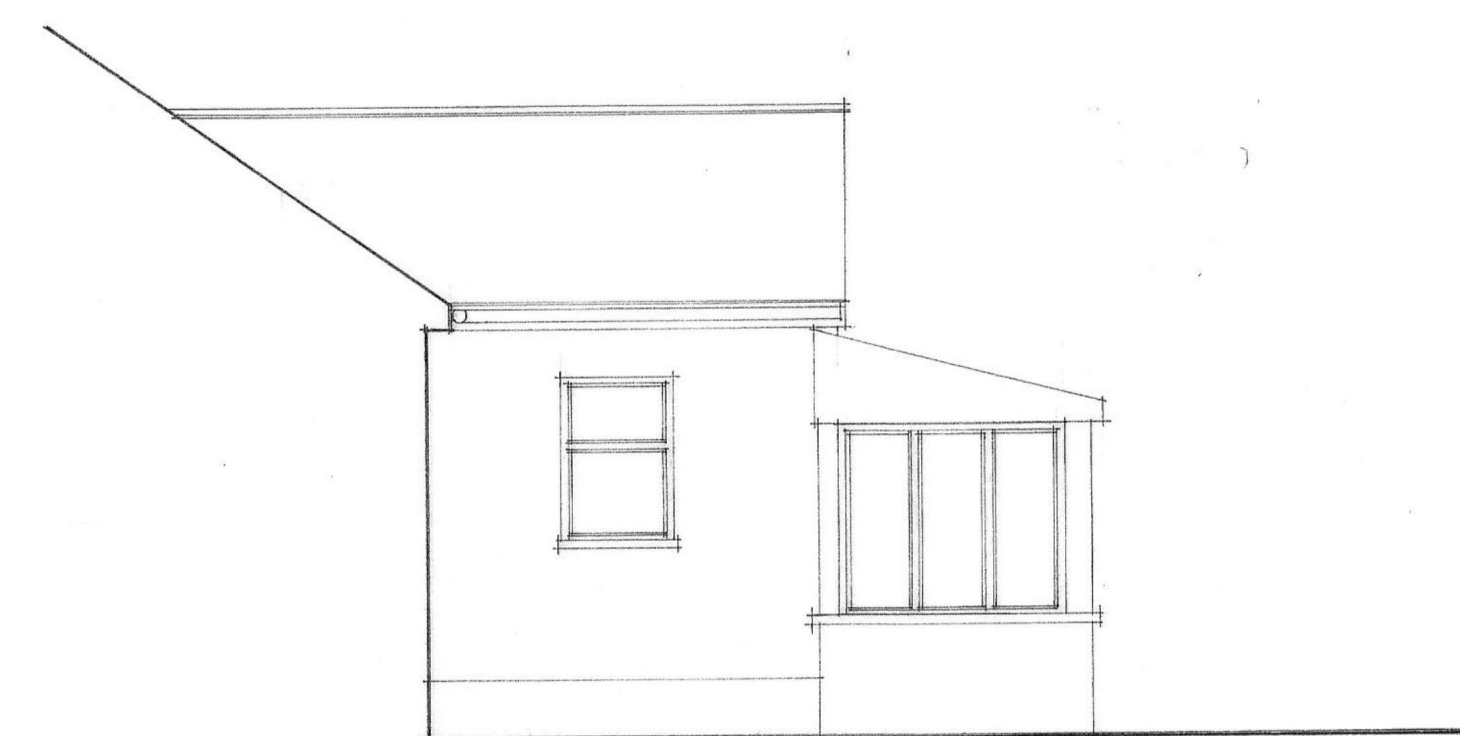


Side Elevation

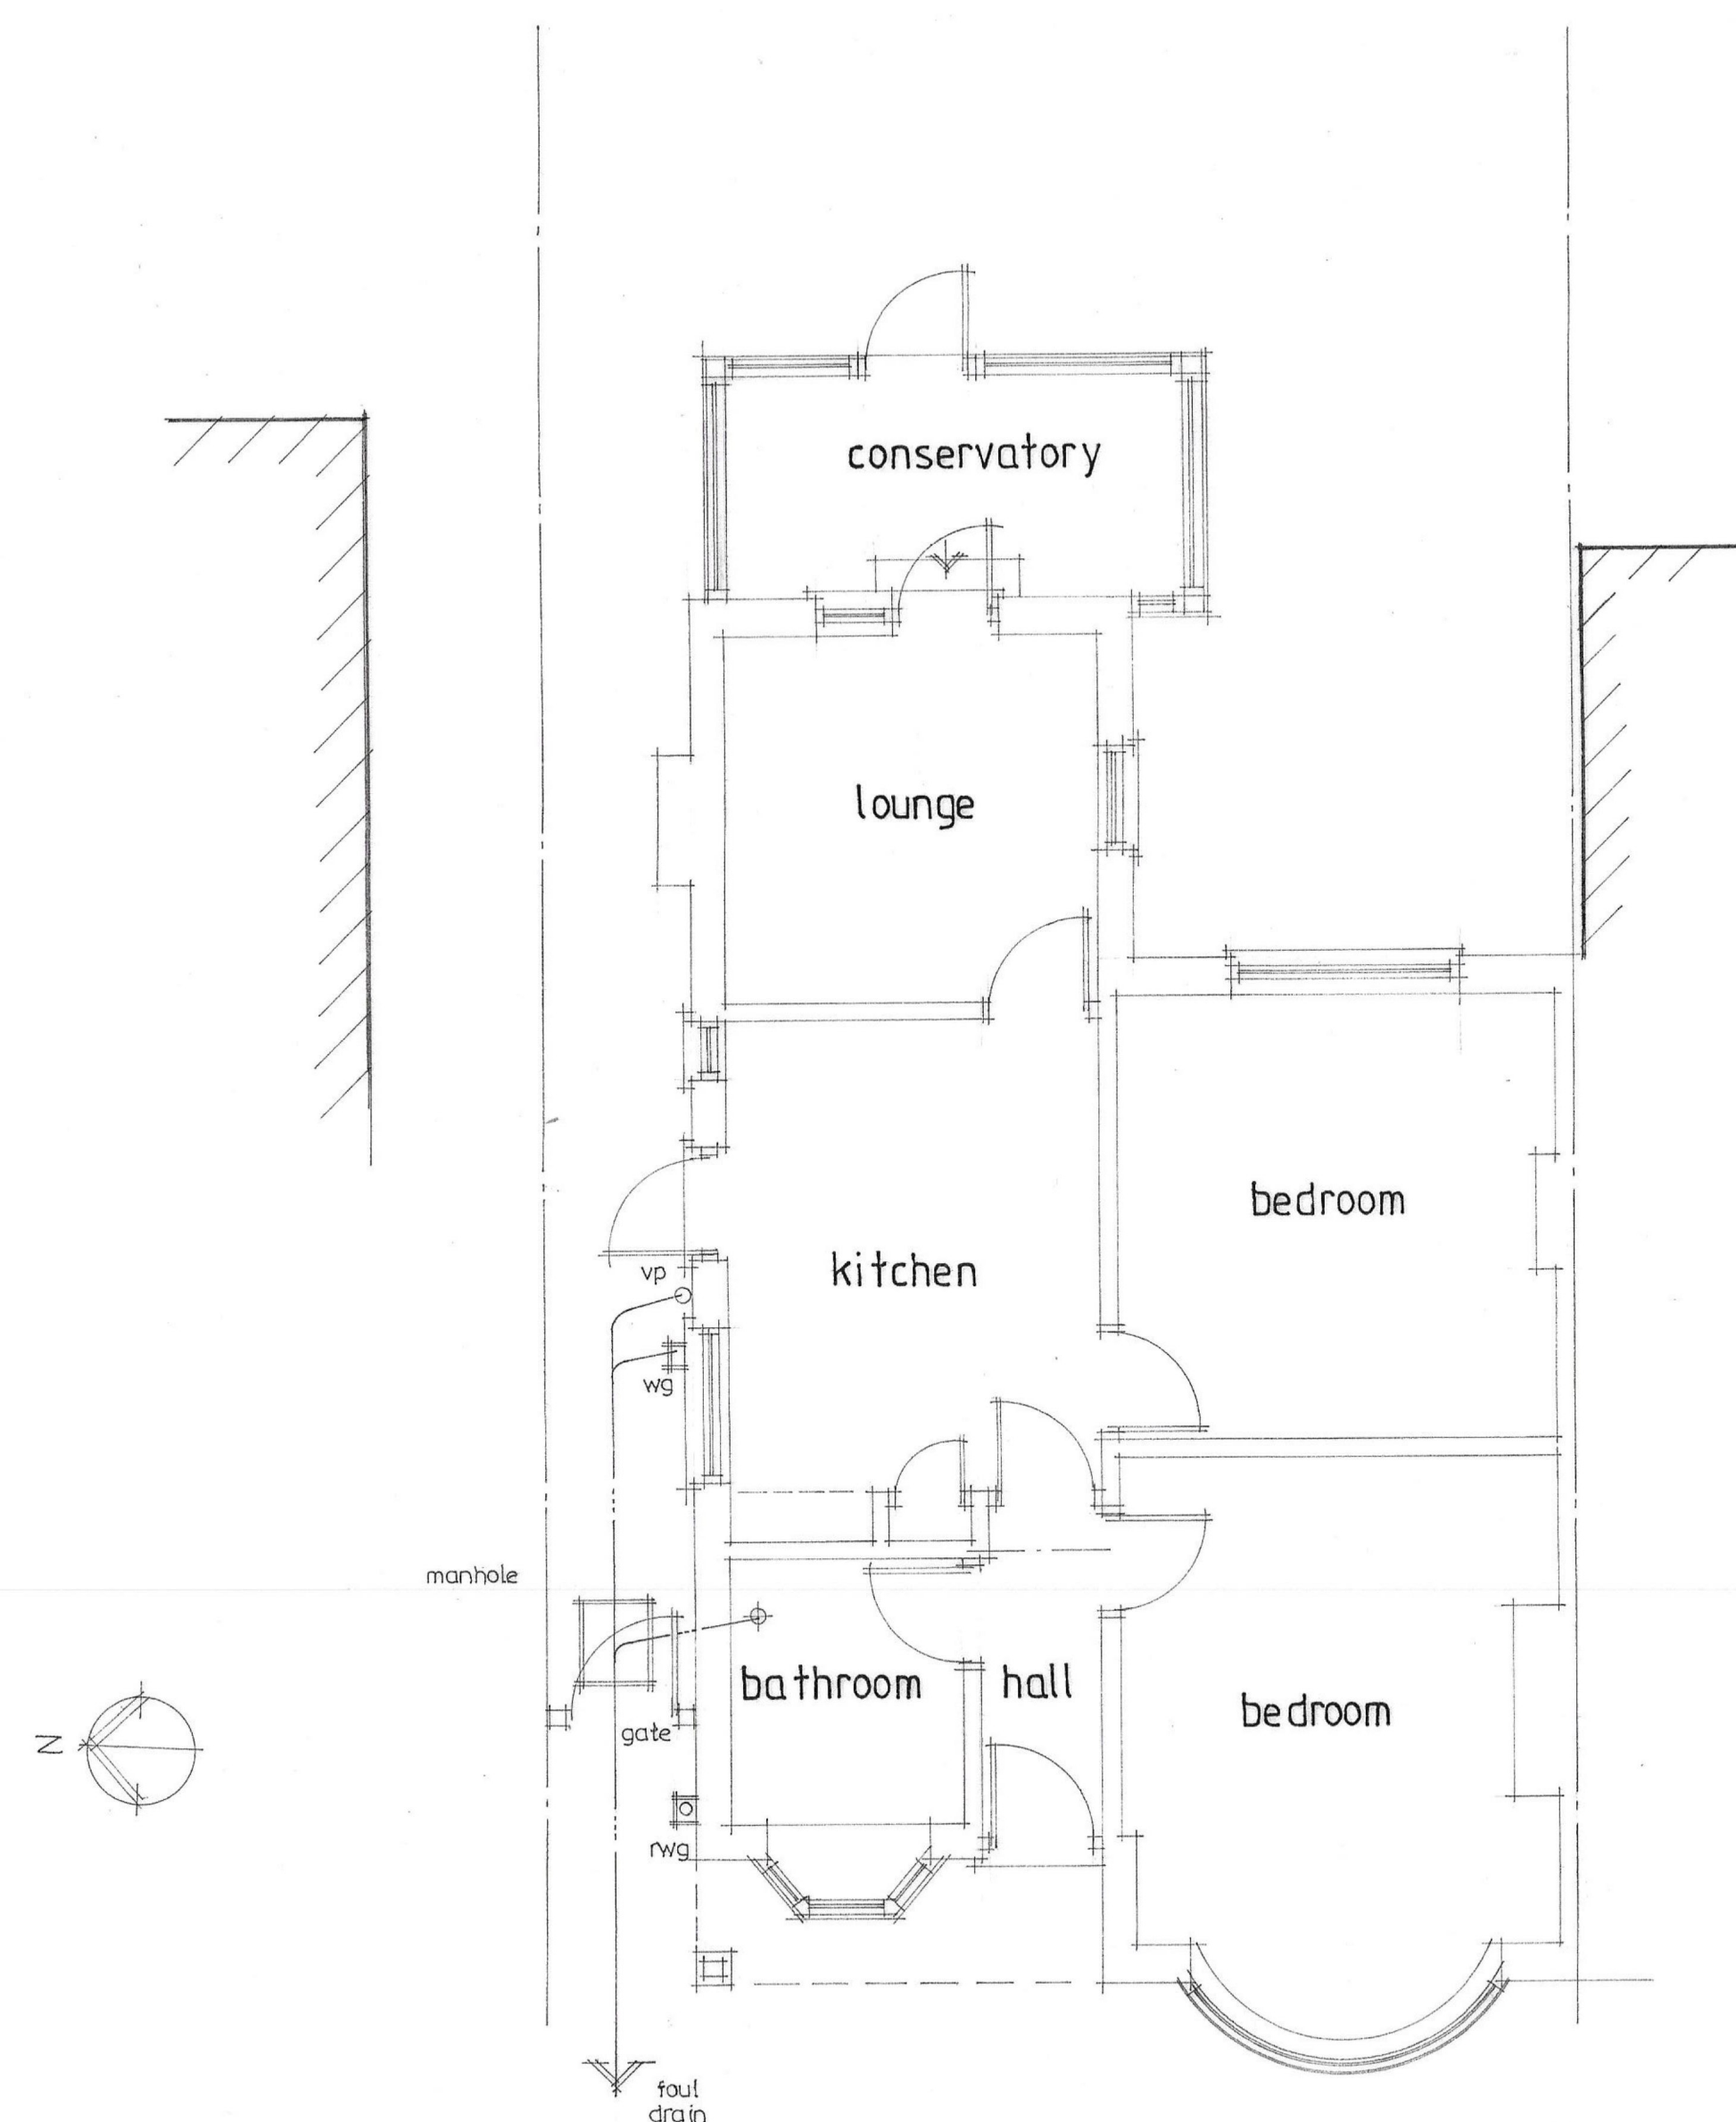

Ground Floor Plan



Location Plan 1:1250

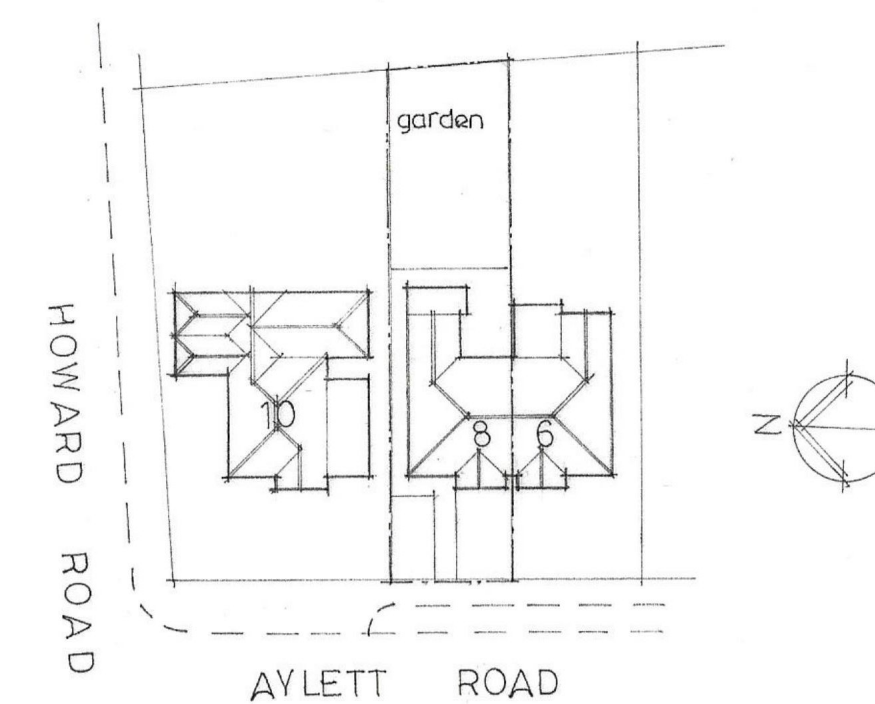

Site Plan 1:500

Dimensions: Do not scale from drawing. All dimensions and levels etc. shall be checked on site and all works carried out in accordance with the local authority approved drawing and specification. Any discrepancies to be reported immediately.

Contractor obligations: The whole of the works shall be carried out strictly in accordance with the contract documents specification and all prevailing building and planning regulations, acts and by-laws. British Standards approved codes of practice and in compliance with the regulations and acts of all public utilities, local authorities, health and safety regulations.

PLAN SERVICES
 27, STATION ROAD,
 WEST HORNDON,
 BRENTWOOD, ESSEX,
 CM13 3TL

TEL: 01708 227135


project
 8 · AYLETT ROAD ·
 UPMINSTER · ESSEX ·

EXISTING PLAN & ELEVATIONS ·


date NOV 24

scale 1:50 A1 **drg. no.** 3693-01

scale 1:50 0 1 2 3m
1:500 0 10 20 30m

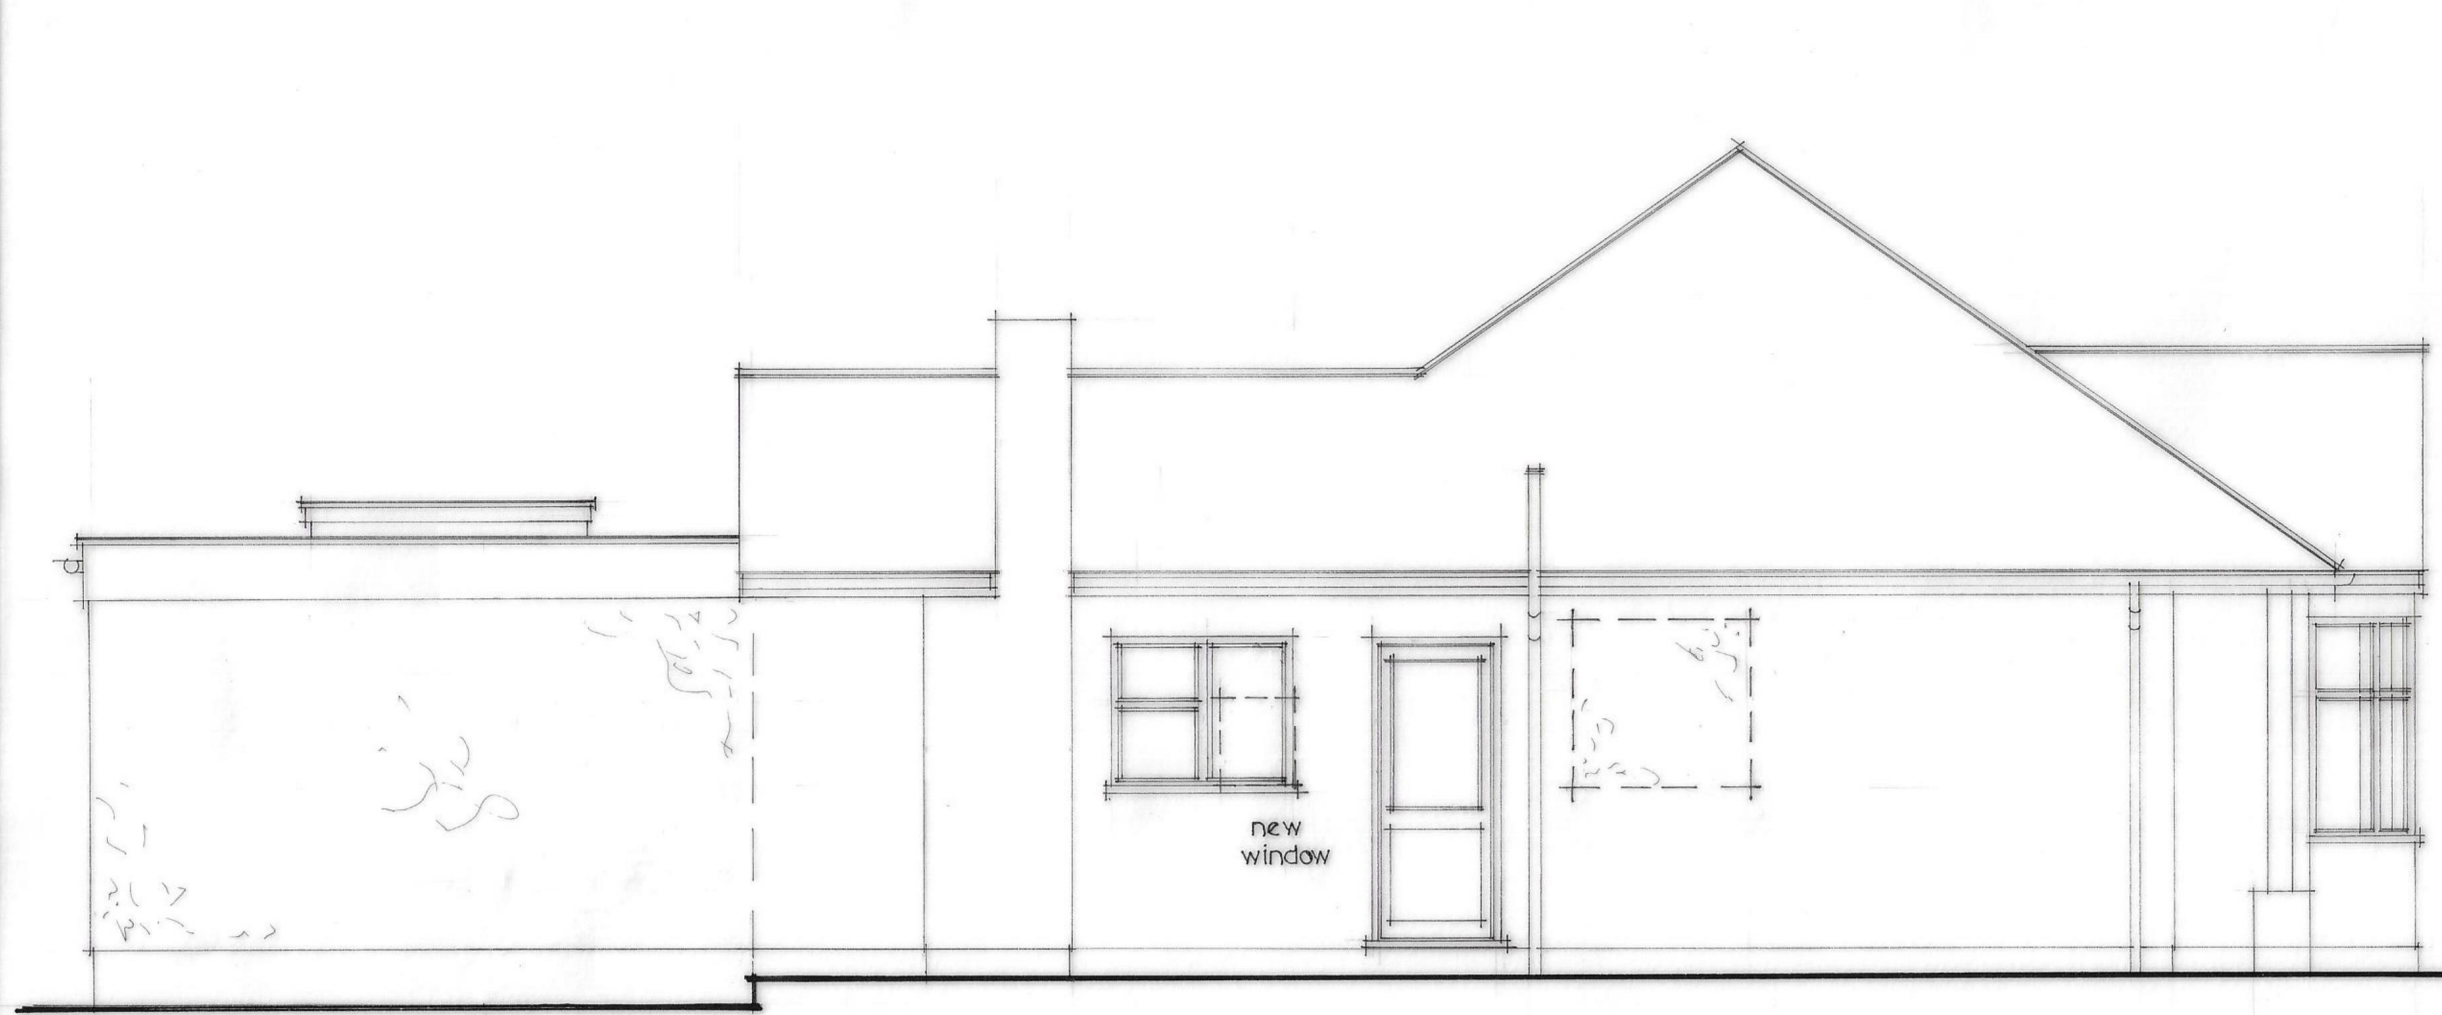


Side Elevation

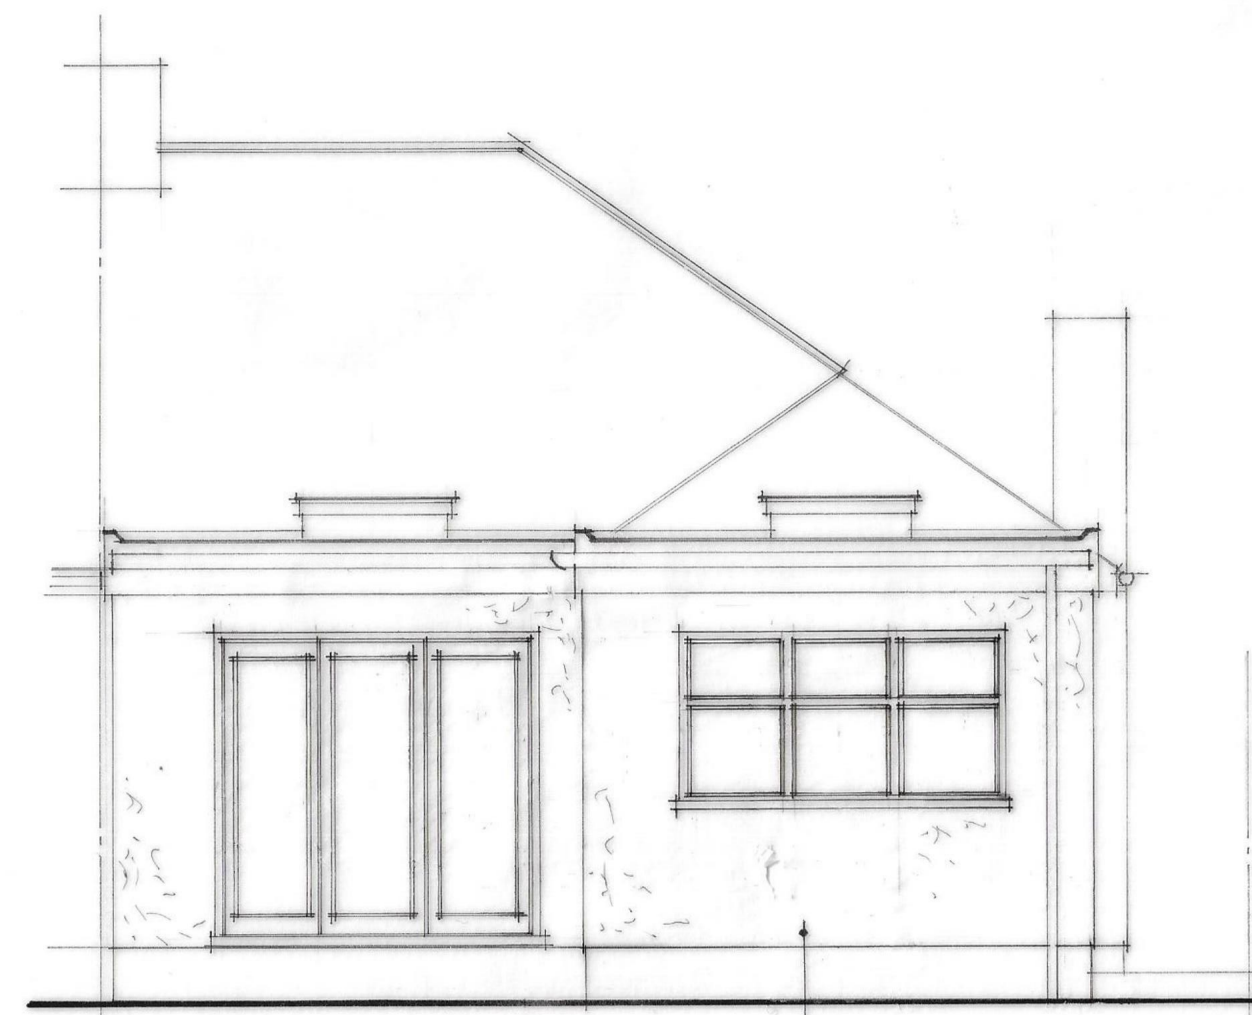

Rear Elevation

render finish to walls
to match existing

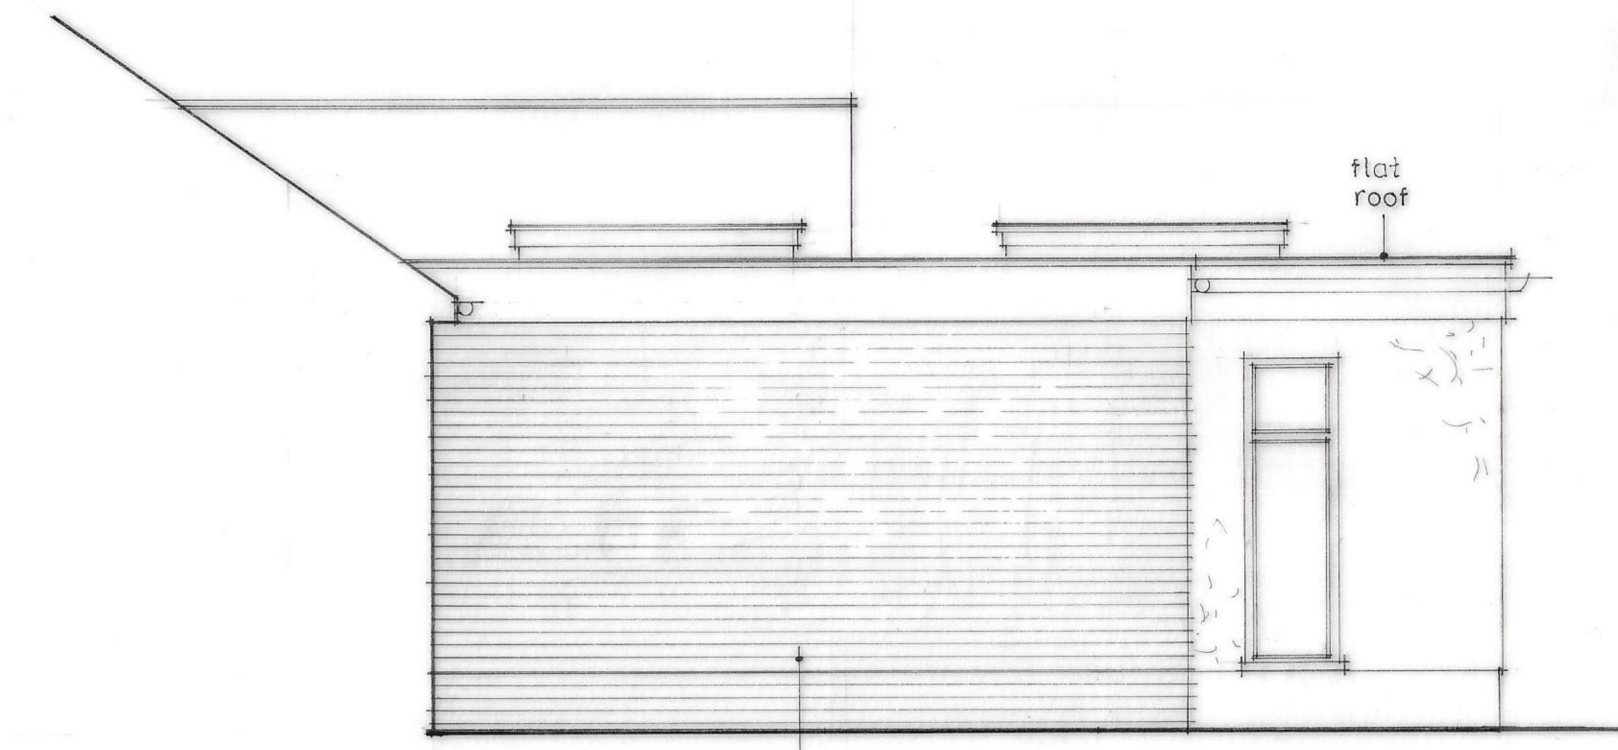



Side Elevation

facing brickwork to
flank wall

3.40
3.10


0.35
0.00

proposed extension
4350

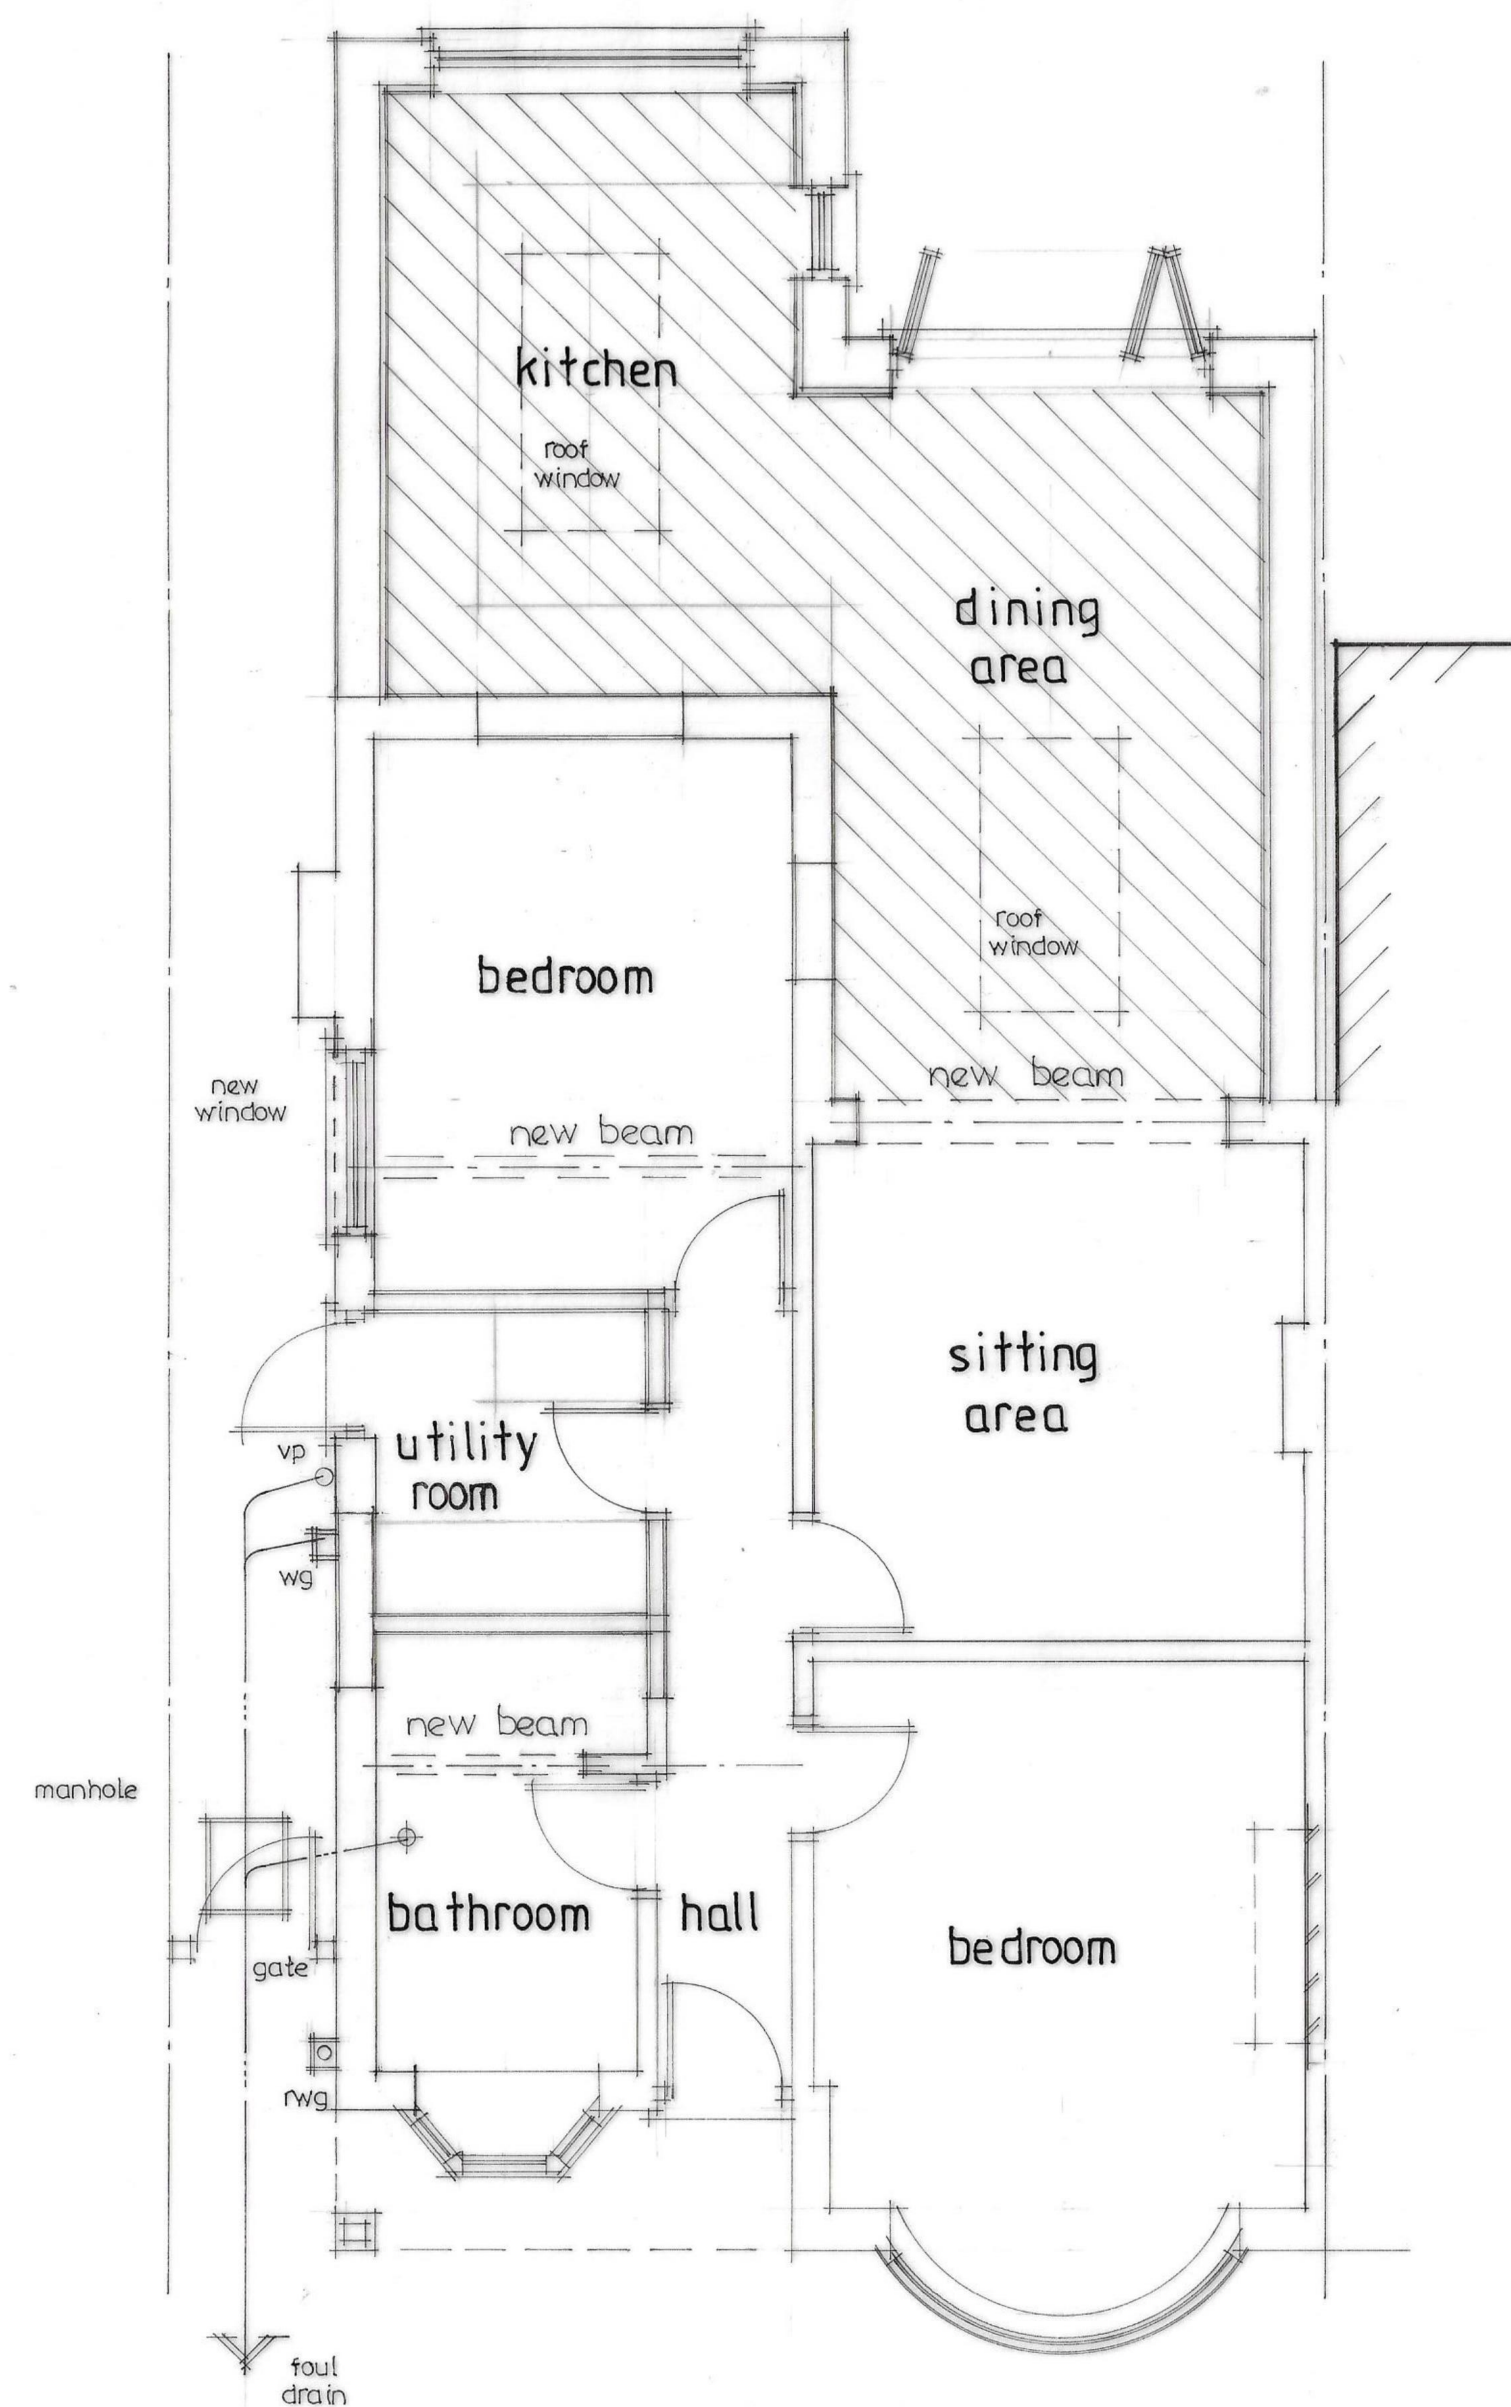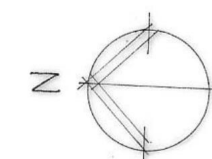

Ground Floor Plan

proposed extension
5000

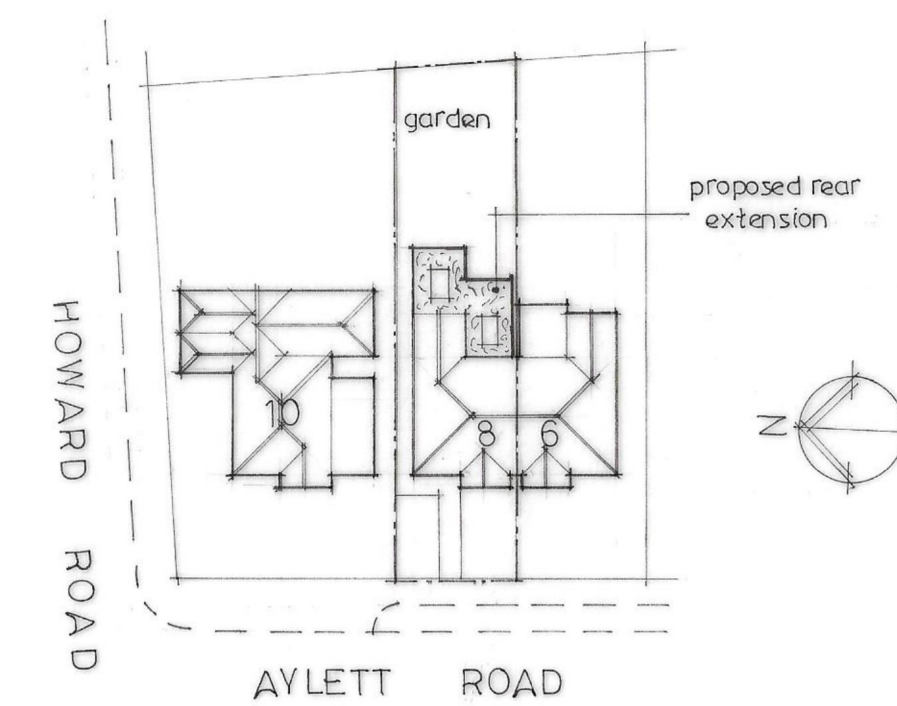

Site Plan 1:500

Dimensions: Do not scale from drawing. All dimensions and levels etc. shall be checked on site and all works carried out in accordance with the local authority approved drawing and specification. Any discrepancies to be reported immediately.

Contractor obligations:
The whole of the works shall be carried out strictly in accordance with the contract documents specification and all prevailing building and planning regulations, acts and by-laws. British Standards approved codes of practice and in compliance with the regulations and acts of all public utilities, local authorities, health and safety regulations.

PLAN SERVICES
27, STATION ROAD,
WEST HORNODON,
BRENTWOOD, ESSEX,
CM13 3TL TEL: 01708 227135

project
8 · AYLETT ROAD ·
UPMINSTER · ESSEX ·

PROPOSED SINGLE STOREY REAR
EXTENSION & INTERNAL
ALTERATIONS ·

PROPOSED PLAN & ELEVATIONS ·

date NOV 24

scale 1:50 A1 drg. no. 3693-02