
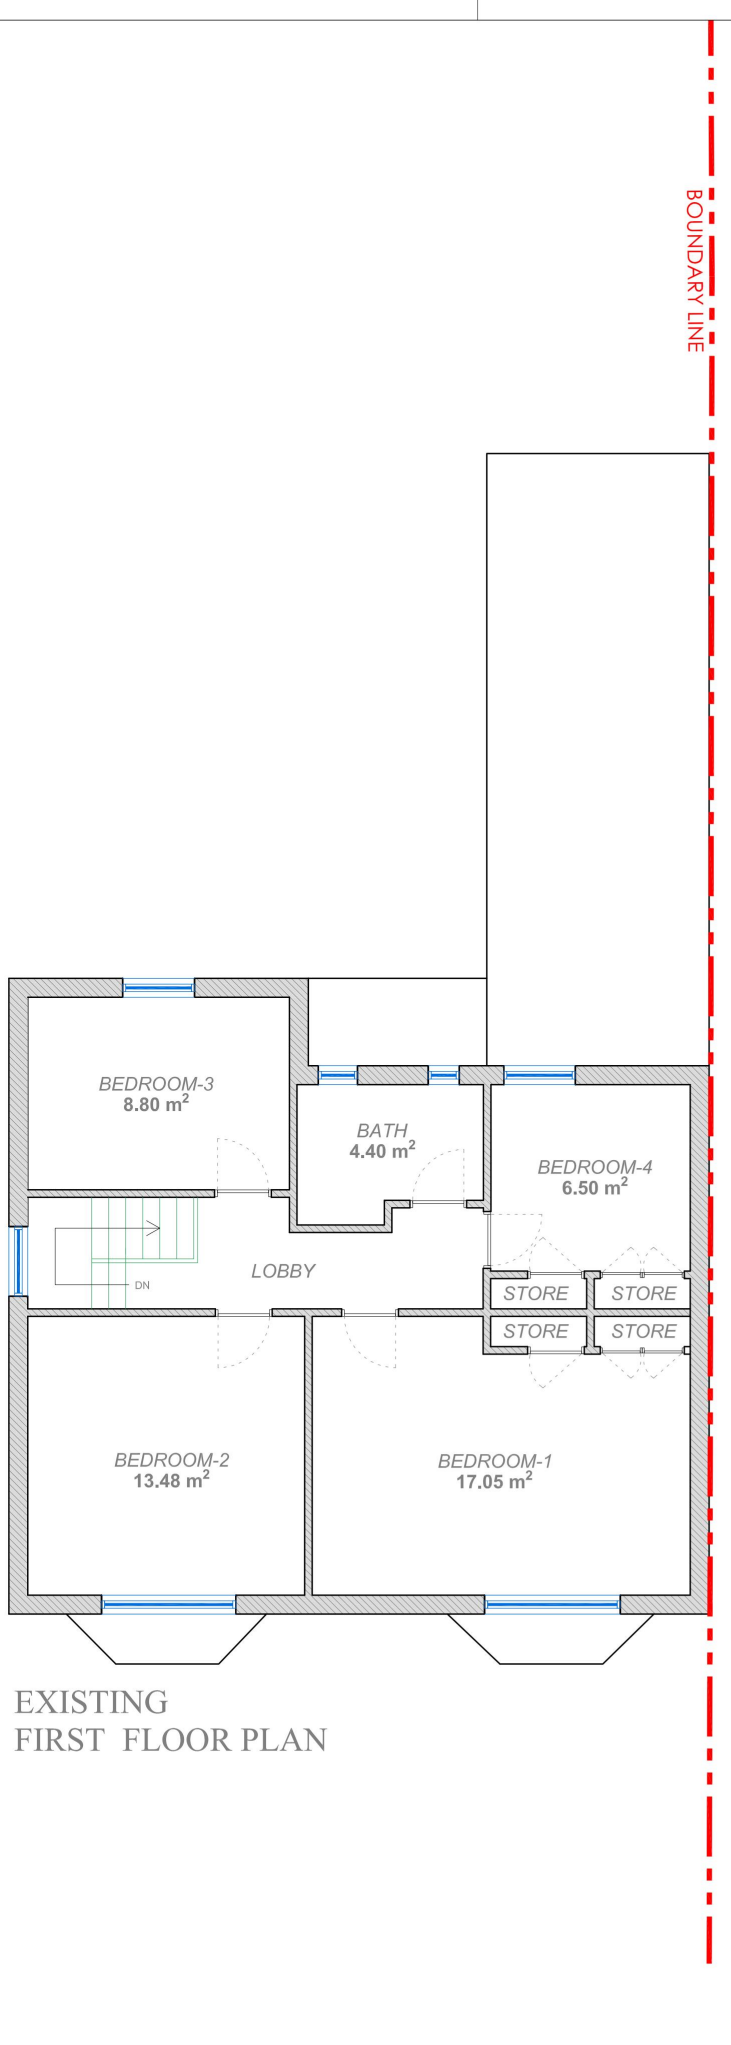


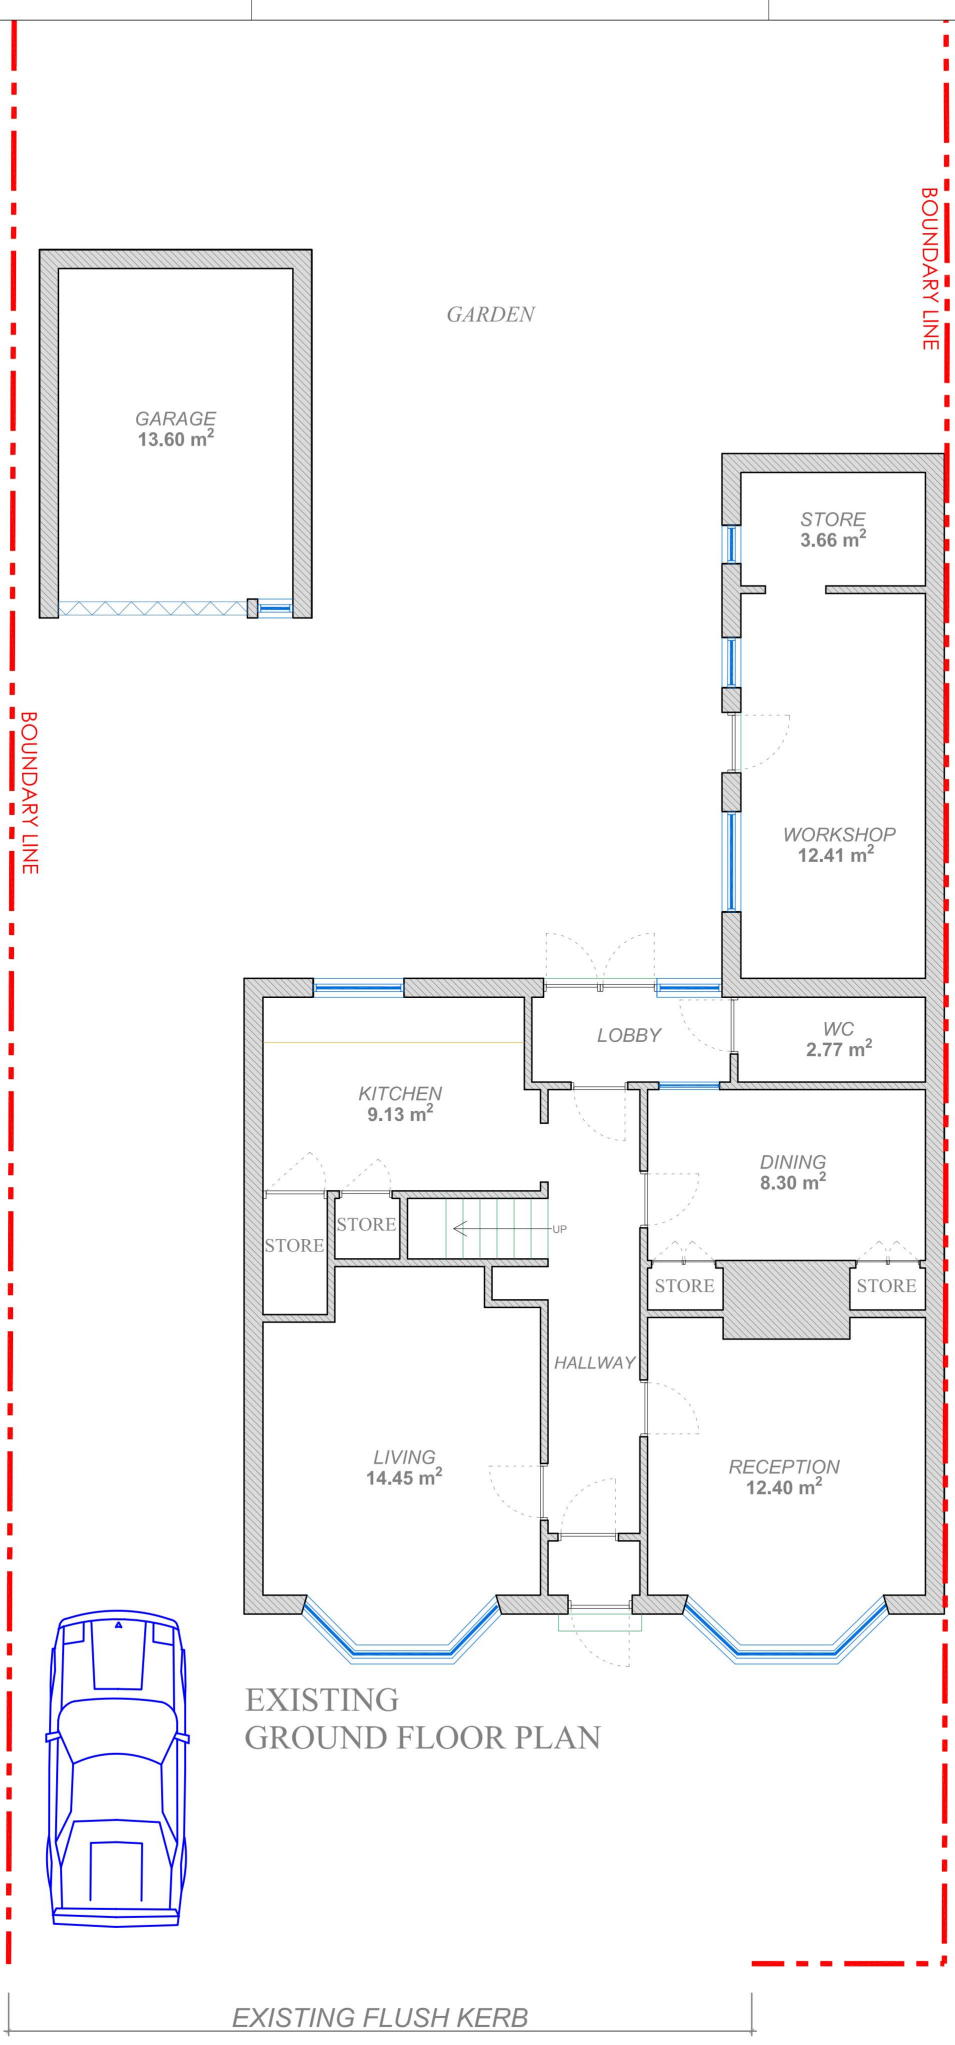

Notes :

1. This drawing is not for construction.
2. All Dimension are in millimeters.
3. All dimensions are to be checked on site and the Architect is to inform of any discrepancies before construction commences.
4. All references to drawings refer to current revision of that drawing.

LIABILITY

NO LIABILITY IS ACCEPTED TO ANY THIRD PARTY RELYING ON INFORMATION CONTAINED IN THIS DRAWING.

CONTRACTORS MUST VERIFY ALL DIMENSIONS ON SITE BEFORE COMMENCING ANY WORK ON SITE OR PREPARING CONSTRUCTION DRAWINGS.

PARTY WALL

WORKS TO A PARTY WALL STRUCTURE OR WITHIN 3 METERS OF THE LINE OF JUNCTION WILL REQUIRE NOTICES SERVED UPON YOUR NEIGHBOUR(S). WHERE DISPUTES ARISE, A PARTY WALL AWARD MAY NEED TO BE PREPARED PRIOR TO ANY WORKS COMMENCING ON SITE.

Scale 1:100@A3

0 1 2 3 4 6

Metre



UK Platinum Homes
43 Tamarisk Way, Slough
Tel: 07494539958
Email: info@ukplatinumhomes.com

PROJECT:
61 HAVERING ROAD, LONDON, RM1 4QT

CLIENT:
MS. SHAZIA TARIQ

DWG TITLE:
EXISTING PLANS

DWG NO: 61HR/20	ISSUE: A
DRAWN BY: PL	
DATE : 16-12-2024	

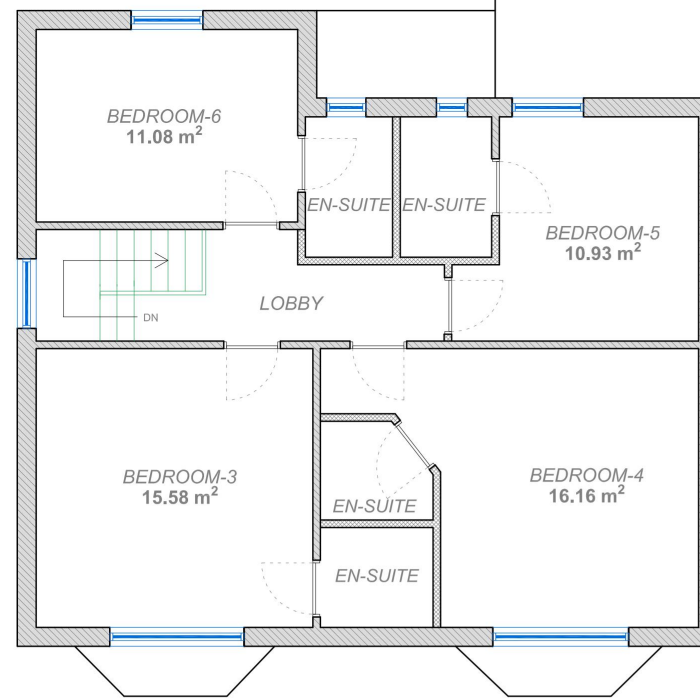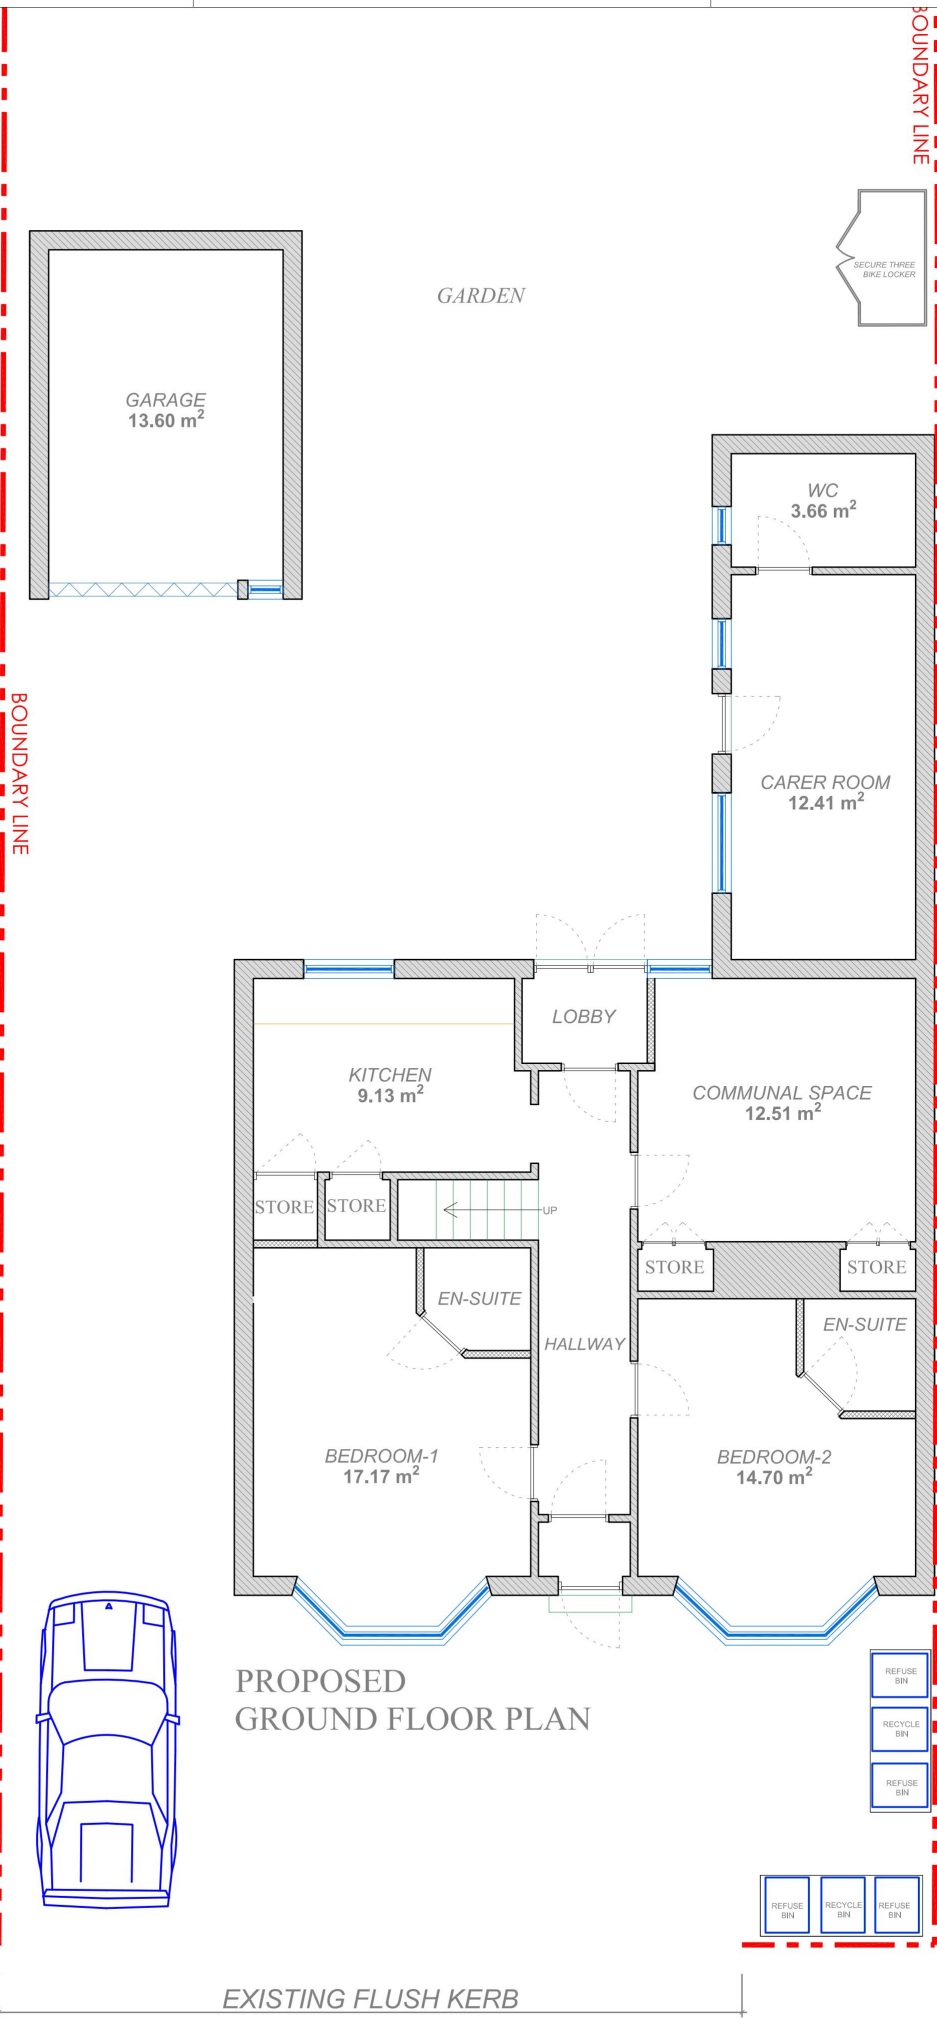

- Notes :**
1. This drawing is not for construction.
 2. All Dimension are in millimeters.
 3. All dimensions are to be checked on site and the Architect is to inform of any discrepancies before construction commences.
 4. All references to drawings refer to current revision of that drawing.


LIABILITY

NO LIABILITY IS ACCEPTED TO ANY THIRD PARTY RELYING ON INFORMATION CONTAINED IN THIS DRAWING.

CONTRACTORS MUST VERIFY ALL DIMENSIONS ON SITE BEFORE COMMENCING ANY WORK ON SITE OR PREPARING CONSTRUCTION DRAWINGS.

PARTY WALL

WORKS TO A PARTY WALL STRUCTURE OR WITHIN 3 METERS OF THE LINE OF JUNCTION WILL REQUIRE NOTICES SERVED UPON YOUR NEIGHBOUR(S). WHERE DISPUTES ARISE, A PARTY WALL AWARD MAY NEED TO BE PREPARED PRIOR TO ANY WORKS COMMENCING ON SITE.

 

PROJECT:
61 HAVERING ROAD, LONDON, RM1 4QT


CLIENT:
MS. SHAZIA TARIQ

DWG TITLE:
PROPOSED PLANS

DWG NO: 61HR/21	ISSUE: B
DRAWN BY: PL	
DATE : 16-12-2024 DATE : 29-01-2025	



FRONT ELEVATION
(NO CHANGE PROPOSED)

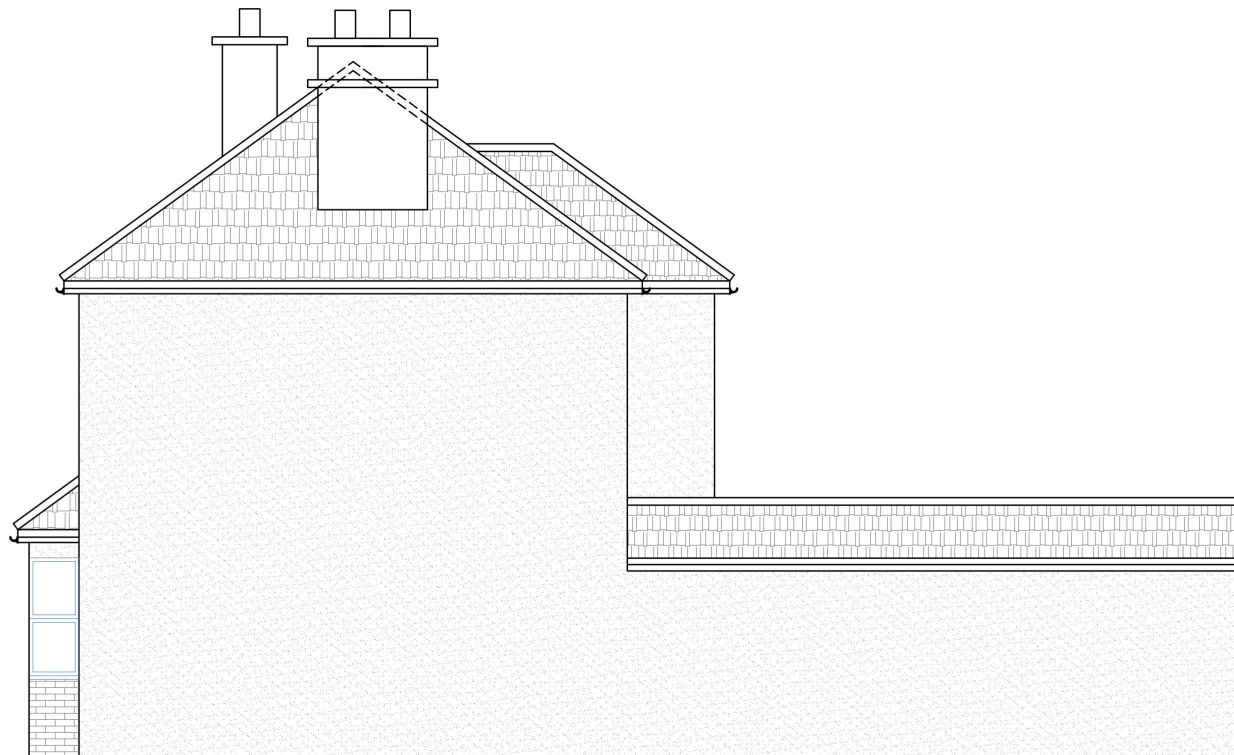

RIGHT SIDE ELEVATION
(NO CHANGE PROPOSED)



REAR ELEVATION
(NO CHANGE PROPOSED)



LEFT SIDE ELEVATION
(NO CHANGE PROPOSED)

Notes :

1. This drawing is not for construction.
2. All Dimension are in millimeters.
3. All dimensions are to be checked on site and the Architect is to inform of any discrepancies before construction commences.
4. All references to drawings refer to current revision of that drawing.

LIABILITY


NO LIABILITY IS ACCEPTED TO ANY THIRD PARTY RELYING ON INFORMATION CONTAINED IN THIS DRAWING.

CONTRACTORS MUST VERIFY ALL DIMENSIONS ON SITE BEFORE COMMENCING ANY WORK ON SITE OR PREPARING CONSTRUCTION DRAWINGS.

PARTY WALL

WORKS TO A PARTY WALL STRUCTURE OR WITHIN 3 METERS OF THE LINE OF JUNCTION WILL REQUIRE NOTICES SERVED UPON YOUR NEIGHBOUR(S). WHERE DISPUTES ARISE, A PARTY WALL AWARD MAY NEED TO BE PREPARED PRIOR TO ANY WORKS COMMENCING ON SITE.

Scale 1:100@A3

 

UK Platinum Homes
43 Tamarisk Way, Slough
Tel: 07494539958
Email: info@ukplatinumhomes.com

PROJECT:
61 HAVERING ROAD, LONDON, RM1 4QT

CLIENT:
MS. SHAZIA TARIQ

DWG TITLE:
ELEVATIONS


DWG NO: 61HR/22

DRAWN BY: PL

DATE : 16-12-2024

ISSUE:

A

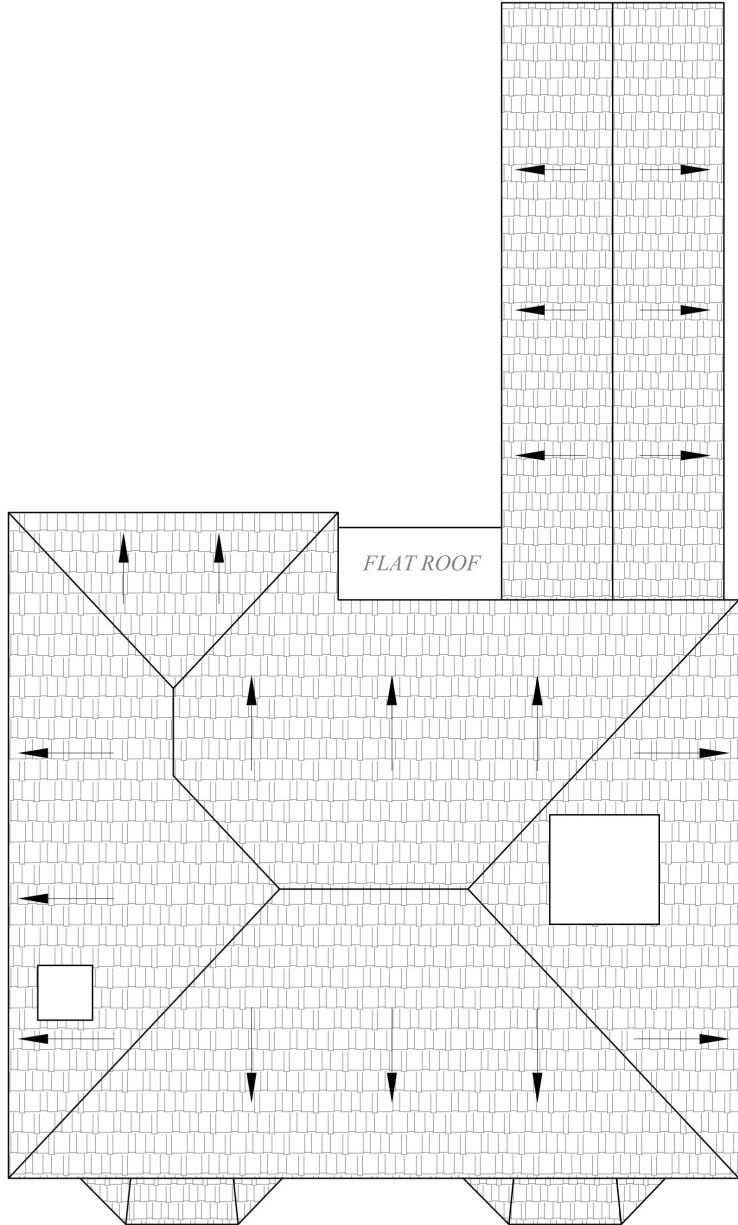

ROOF PLAN
(NO CHANGE PROPOSED)

Notes :

- 1. This drawing is not for construction.
- 2. All Dimension are in millimeters.
- 3. All dimensions are to be checked on site and the Architect is to inform of any discrepancies before construction commences.
- 4. All references to drawings refer to current revision of that drawing.

LIABILITY


NO LIABILITY IS ACCEPTED TO ANY THIRD PARTY RELYING ON INFORMATION CONTAINED IN THIS DRAWING.

CONTRACTORS MUST VERIFY ALL DIMENSIONS ON SITE BEFORE COMMENCING ANY WORK ON SITE OR PREPARING CONSTRUCTION DRAWINGS.

PARTY WALL

WORKS TO A PARTY WALL STRUCTURE OR WITHIN 3 METERS OF THE LINE OF JUNCTION WILL REQUIRE NOTICES SERVED UPON YOUR NEIGHBOUR(S). WHERE DISPUTES ARISE, A PARTY WALL AWARD MAY NEED TO BE PREPARED PRIOR TO ANY WORKS COMMENCING ON SITE.

Scale 1:100@A3

 

UK Platinum Homes
43 Tamarisk Way, Slough
Tel: 07494539958
Email: info@ukplatinumhomes.com

PROJECT:
61 HAVERING ROAD, LONDON, RM1 4QT

CLIENT:
MS. SHAZIA TARIQ

DWG TITLE:
ROOF PLAN




DWG NO: 61HR/23

DRAWN BY: PL

DATE : 16-12-2024

ISSUE:

A

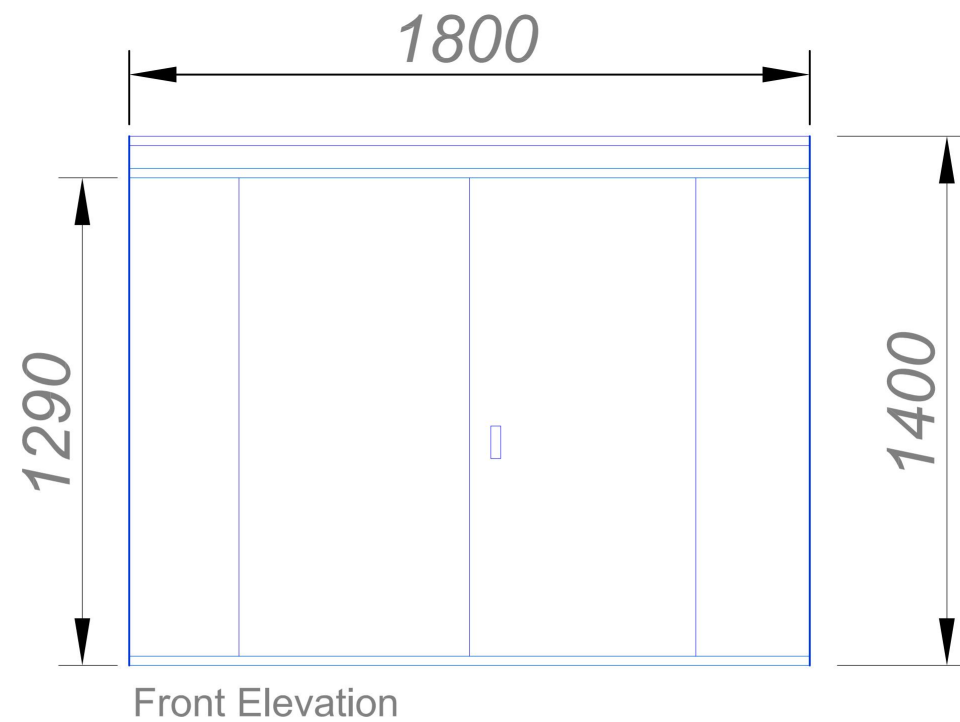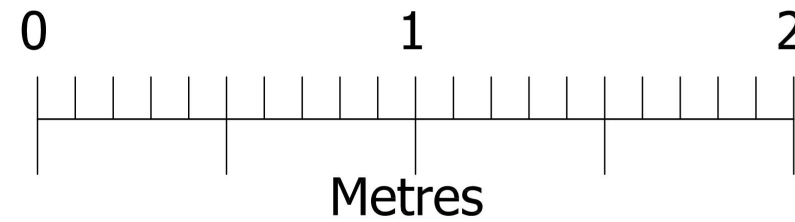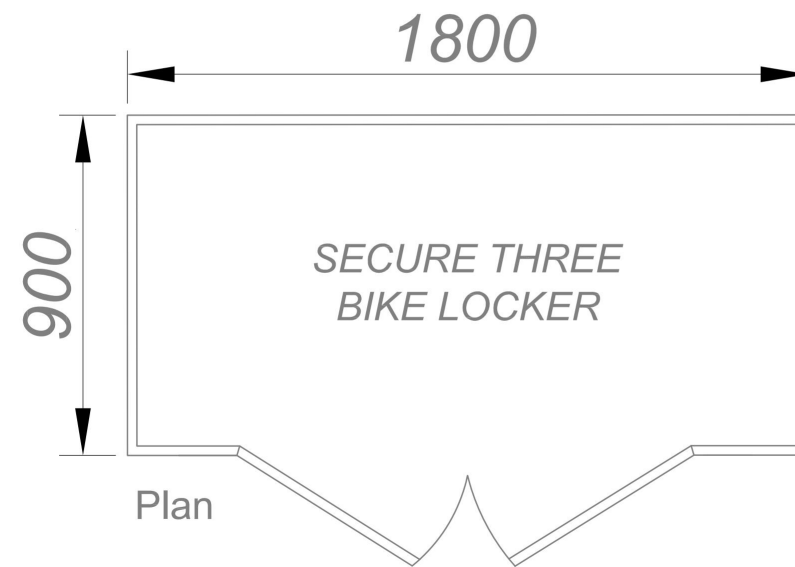

Notes :

1. This drawing is not for construction.
2. All Dimension are in millimeters.
3. All dimensions are to be checked on site and the Architect is to inform of any discrepancies before construction commences.
4. All references to drawings refer to current revision of that drawing.

LIABILITY

NO LIABILITY IS ACCEPTED TO ANY THIRD PARTY RELYING ON INFORMATION CONTAINED IN THIS DRAWING.

CONTRACTORS MUST VERIFY ALL DIMENSIONS ON SITE BEFORE COMMENCING ANY WORK ON SITE OR PREPARING CONSTRUCTION DRAWINGS.

PARTY WALL

WORKS TO A PARTY WALL STRUCTURE OR WITHIN 3 METERS OF THE LINE OF JUNCTION WILL REQUIRE NOTICES SERVED UPON YOUR NEIGHBOUR(S). WHERE DISPUTES ARISE, A PARTY WALL AWARD MAY NEED TO BE PREPARED PRIOR TO ANY WORKS COMMENCING ON SITE.

Scale 1:20@A3



UK Platinum Homes
43 Tamarisk Way, Slough
Tel: 07494539958
Email: info@ukplatinumhomes.com

PROJECT:
61 HAVERING ROAD, LONDON, RM1 4QT

CLIENT:
MS. SHAZIA TARIQ

DWG TITLE:
CYCLE LOCKER DETAILS



DWG NO: 61HR/24

DRAWN BY: PL

DATE : 16-12-2024

ISSUE:

A

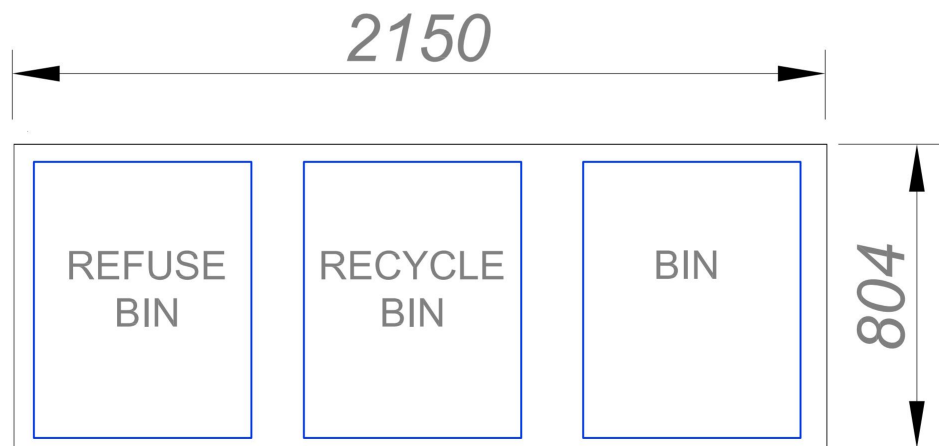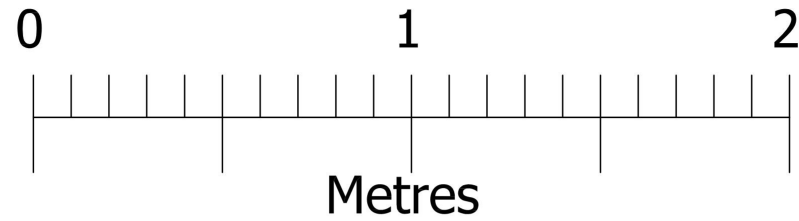


Plan


Bellus Wheelie Bin Storage Chest -
Triple Wheelie Bin Storage for 3 x 240 Litre Bins

External Product Dimensions: 1200 x 2150 x 804 mm
(H/W/D)

Internal Product Dimensions: 1090 x 650-650-650 (Each
Compartment) x 750 mm (H/W/D)

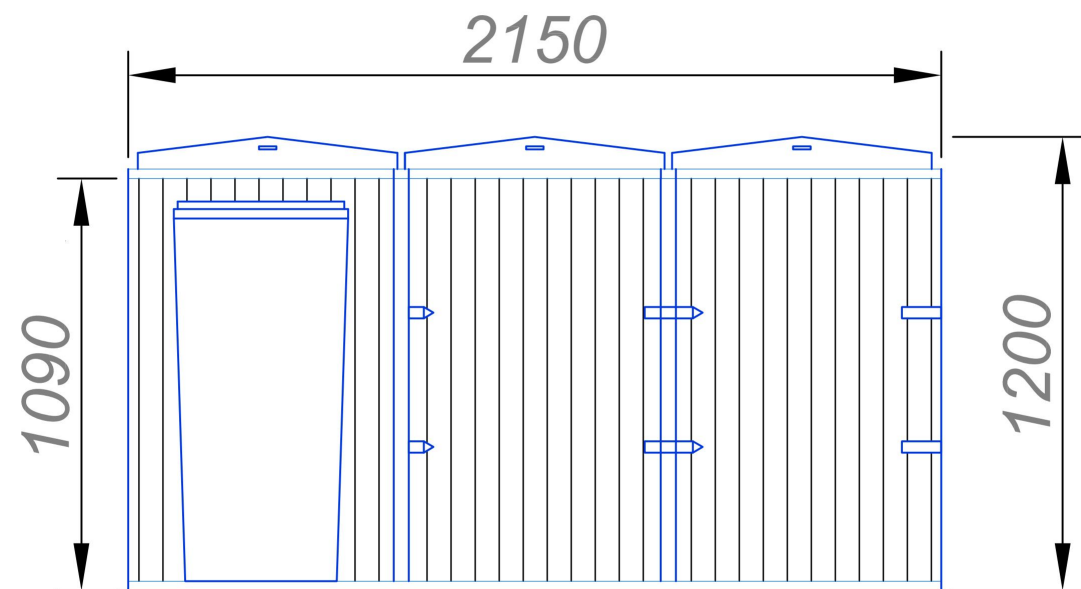

Front Elevation

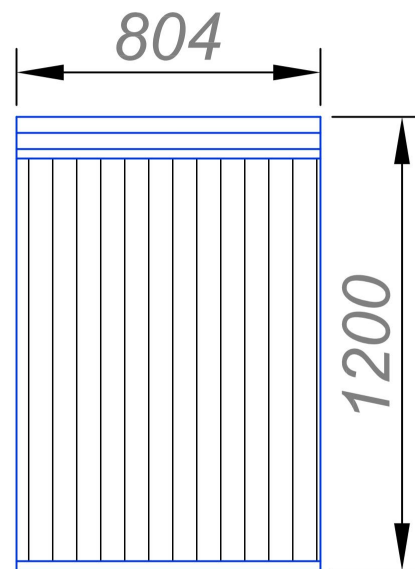

Side Elevation

Notes :

1. This drawing is not for construction.
2. All Dimension are in millimeters.
3. All dimensions are to be checked on site and the Architect is to inform of any discrepancies before construction commences.
4. All references to drawings refer to current revision of that drawing.

LIABILITY

NO LIABILITY IS ACCEPTED TO ANY THIRD PARTY RELYING ON INFORMATION CONTAINED IN THIS DRAWING.

CONTRACTORS MUST VERIFY ALL DIMENSIONS ON SITE BEFORE COMMENCING ANY WORK ON SITE OR PREPARING CONSTRUCTION DRAWINGS.

PARTY WALL

WORKS TO A PARTY WALL STRUCTURE OR WITHIN 3 METERS OF THE LINE OF JUNCTION WILL REQUIRE NOTICES SERVED UPON YOUR NEIGHBOUR(S). WHERE DISPUTES ARISE, A PARTY WALL AWARD MAY NEED TO BE PREPARED PRIOR TO ANY WORKS COMMENCING ON SITE.

Scale 1:20@A3



UK Platinum Homes
43 Tamarisk Way, Slough
Tel: 07494539958
Email: info@ukplatinumhomes.com

PROJECT:
61 HAVERING ROAD, LONDON, RM1 4QT

CLIENT:
MS. SHAZIA TARIQ

DWG TITLE:
BINS DETAILS

DWG NO: 61HR/25

DRAWN BY: PL


DATE : 16-12-2024

ISSUE:

A



NORTH

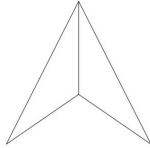

0 10 20 30 40 50 60 70 80 90 100 m



Notes :

1. This drawing is not for construction.
2. All Dimension are in millimeters.
3. All dimensions are to be checked on site and the Architect is to inform of any discrepancies before construction commences.
4. All references to drawings refer to current revision of that drawing.

LIABILITY

NO LIABILITY IS ACCEPTED TO ANY THIRD PARTY RELYING ON INFORMATION CONTAINED IN THIS DRAWING.

CONTRACTORS MUST VERIFY ALL DIMENSIONS ON SITE BEFORE COMMENCING ANY WORK ON SITE OR PREPARING CONSTRUCTION DRAWINGS.

PARTY WALL

WORKS TO A PARTY WALL STRUCTURE OR WITHIN 3 METERS OF THE LINE OF JUNCTION WILL REQUIRE NOTICES SERVED UPON YOUR NEIGHBOUR(S). WHERE DISPUTES ARISE, A PARTY WALL AWARD MAY NEED TO BE PREPARED PRIOR TO ANY WORKS COMMENCING ON SITE.

Scale 1:500@A3



UK Platinum Homes
43 Tamarisk Way, Slough
Tel: 07494539958
Email: info@ukplatinumhomes.com

PROJECT:
61 HAVERING ROAD, LONDON, RM1 4QT

CLIENT:
MS. SHAZIA TARIQ

DWG TITLE:
EXISTING SITE PLAN


DWG NO: 61HR/26

DRAWN BY: PL

DATE : 16-12-2024

ISSUE:

A

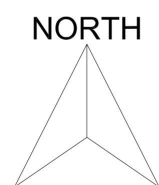

Notes :

1. This drawing is not for construction.
2. All Dimension are in millimeters.
3. All dimensions are to be checked on site and the Architect is to inform of any discrepancies before construction commences.
4. All references to drawings refer to current revision of that drawing.

LIABILITY

NO LIABILITY IS ACCEPTED TO ANY THIRD
PARTY RELYING ON INFORMATION
CONTAINED IN THIS DRAWING.

CONTRACTORS MUST VERIFY ALL
DIMENSIONS ON SITE BEFORE
COMMENCING ANY WORK ON SITE OR
PREPARING CONSTRUCTION DRAWINGS.

PARTY WALL

WORKS TO A PARTY WALL STRUCTURE OR WITHIN 3 METERS OF THE LINE OF JUNCTION WILL REQUIRE NOTICES SERVED UPON YOUR NEIGHBOUR(S). WHERE DISPUTES ARISE, A PARTY WALL AWARD MAY NEED TO BE PREPARED PRIOR TO ANY WORKS COMMENCING ON SITE.

Scale 1:500@A3



UK Platinum Homes
43 Tamarisk Way, Slough
Tel: 07494539958
Email: info@ukplatinumhomes.com

PROJECT:
61 HAVERING ROAD, LONDON, RM1 4QT

CLIENT:
MS. SHAZIA TARIQ

DWG TITLE:
PROPOSED SITE PLAN

DWG NO:	61HR/27
DRAWN BY:	PL

DATE : 16-12-2024
DATE : 29-01-2025

ISSUE:

E