
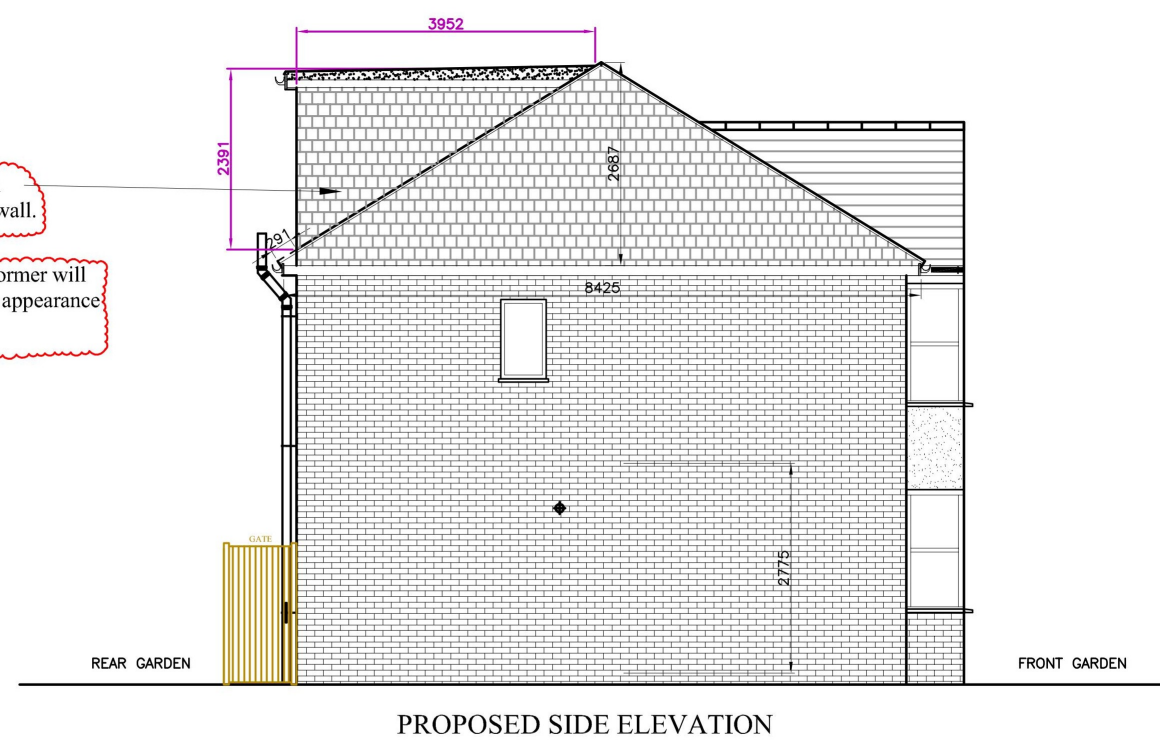
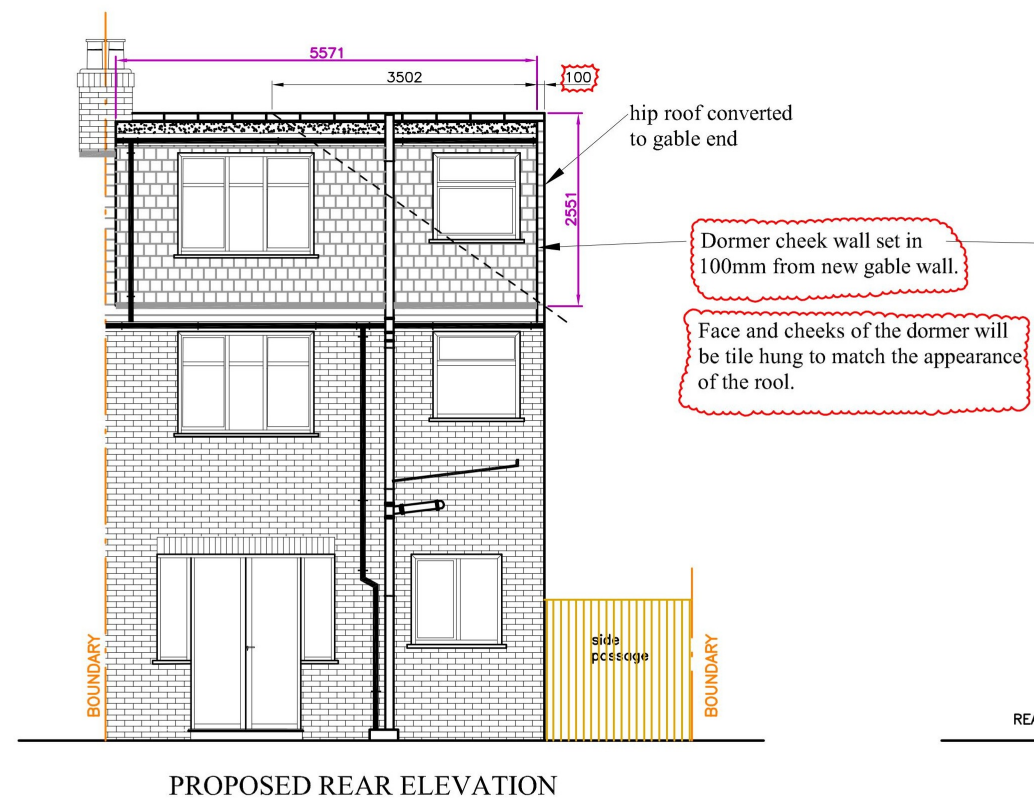
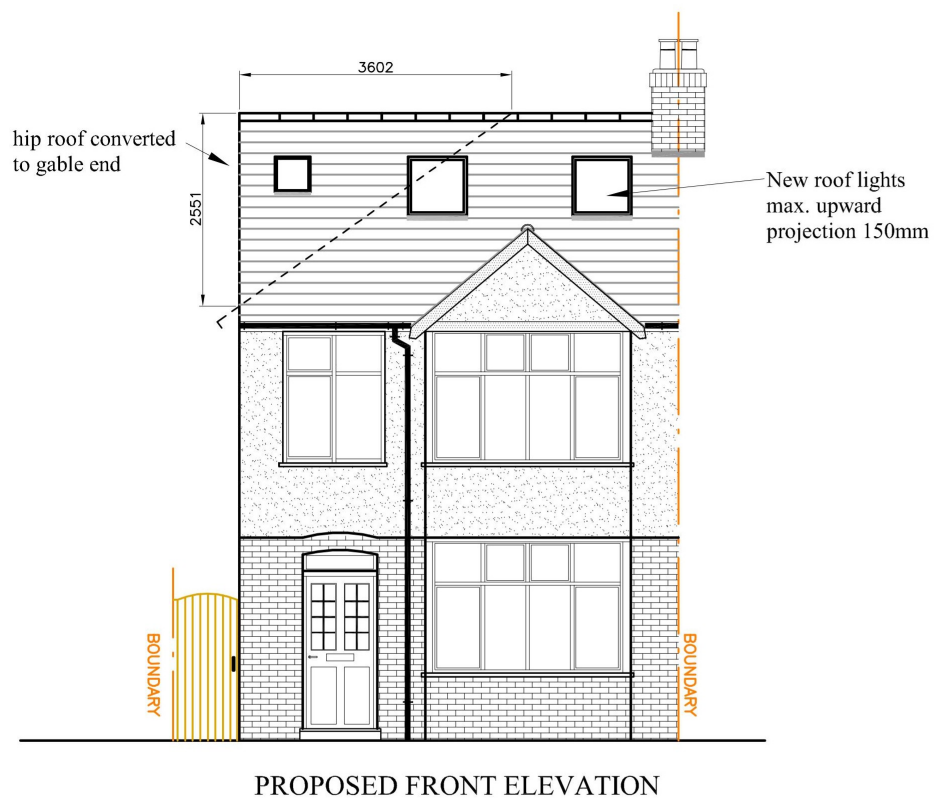
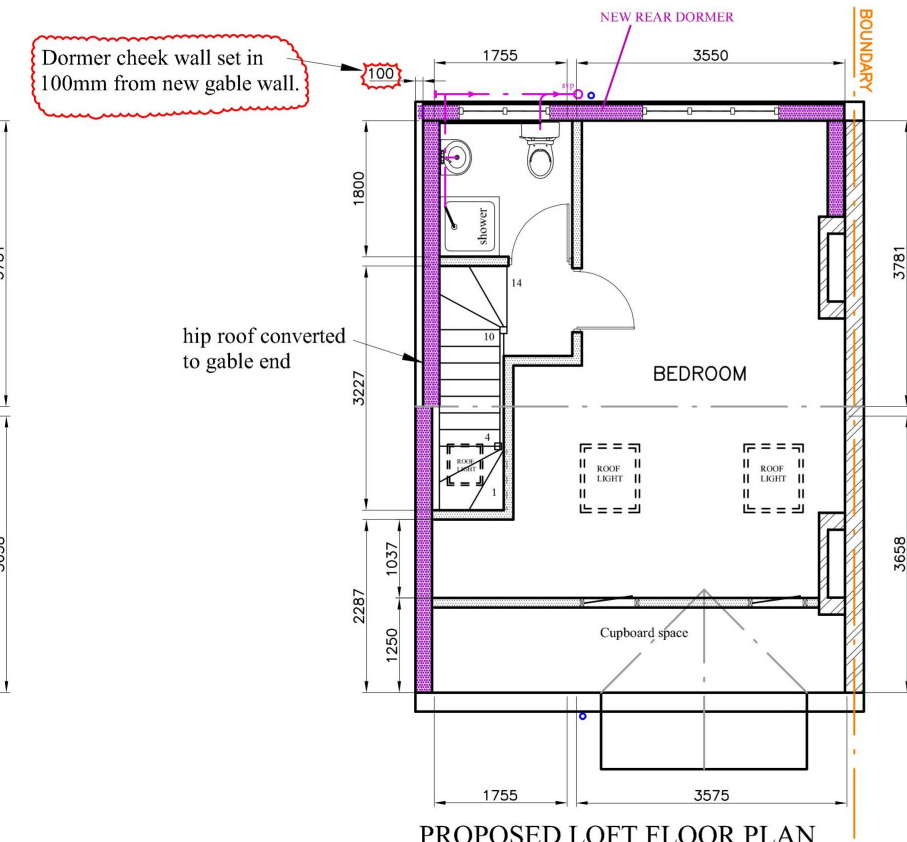
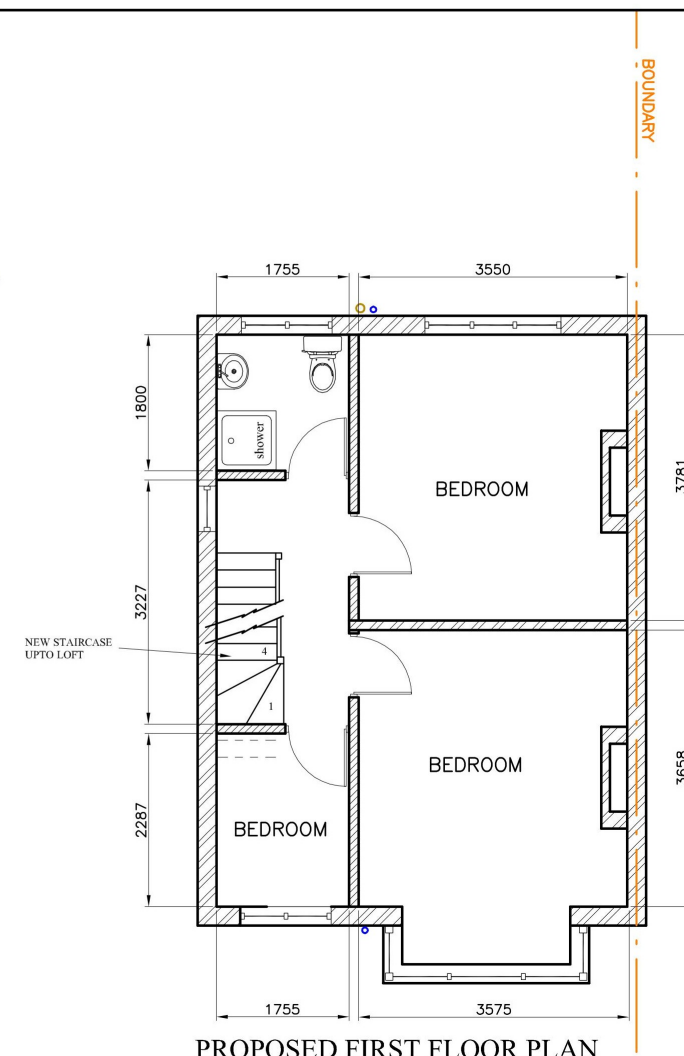


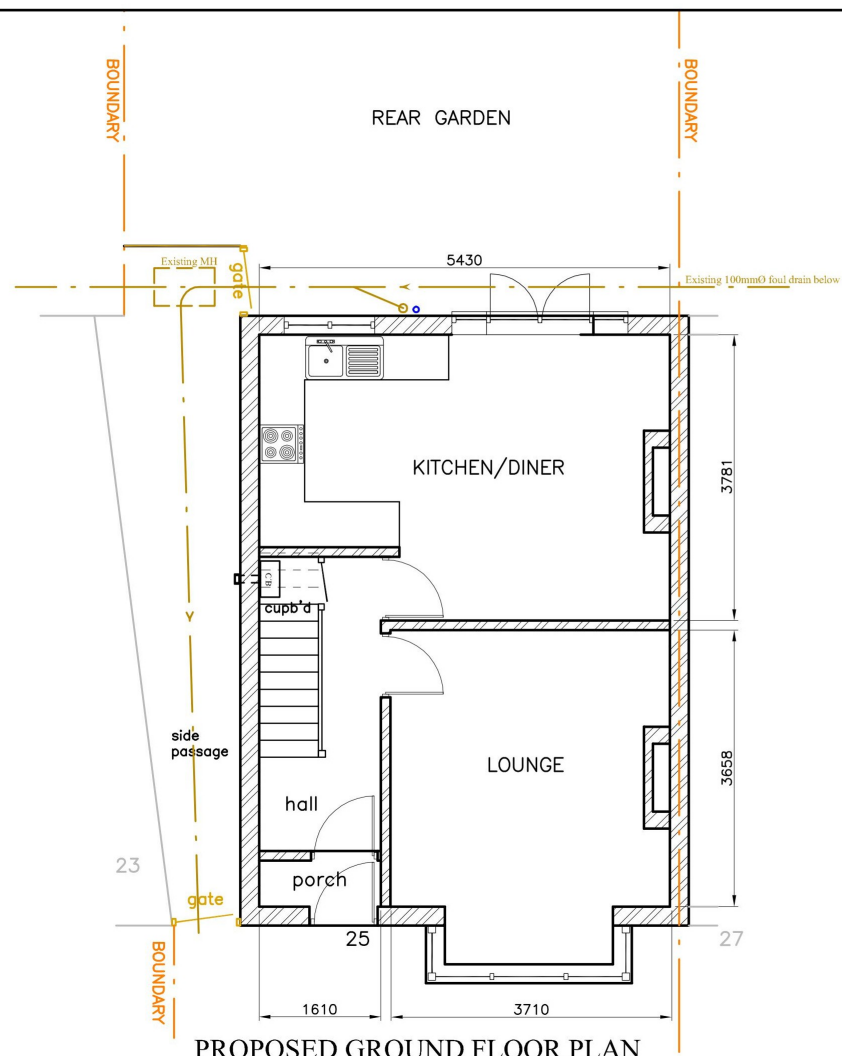

Location	Project	Drawing Title	PLANNING	Scale : 1:100@A3	Date : JAN 2025
25 COLLIER ROW LANE ROMFORD RM5 3BL	LOFT CONVERSION WITH HIP TO GABLE CONVERSION AND REAR DORMER	PROPOSED FLOOR PLANS AND ELEVATIONS		Drawing number SE/25CRL/02	Rev A