




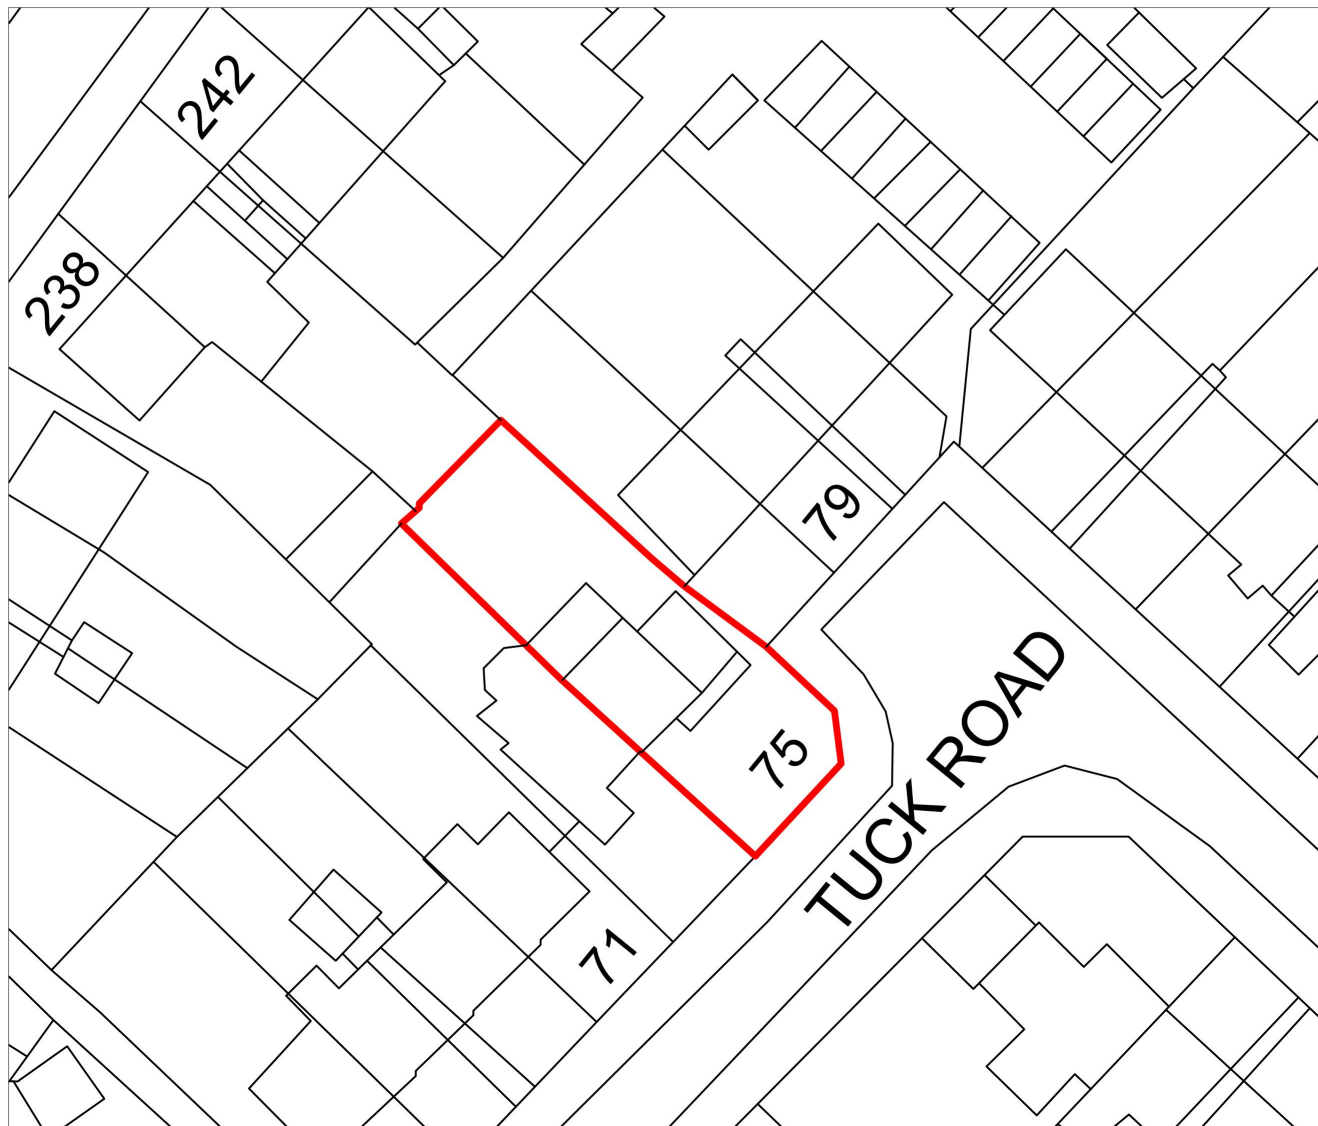



EXISTING BLOCK PLAN

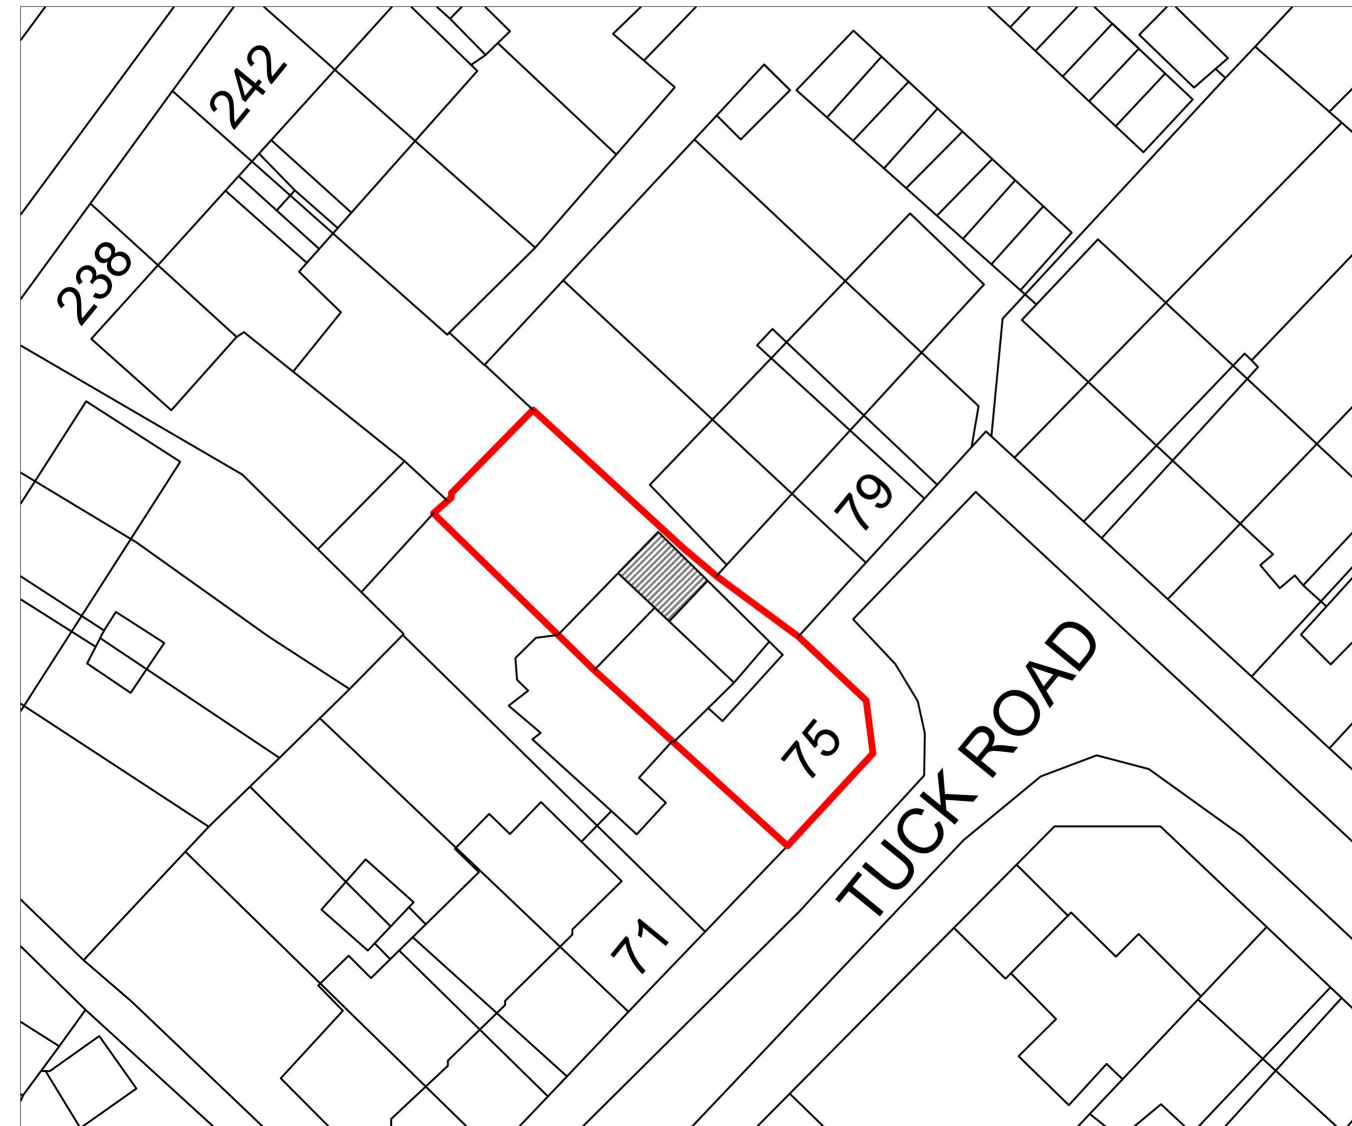

PROPOSED BLOCK PLAN

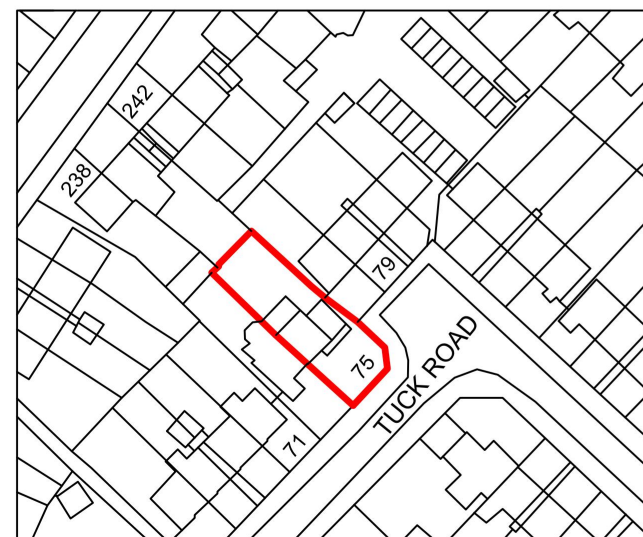

LOCATION PLAN

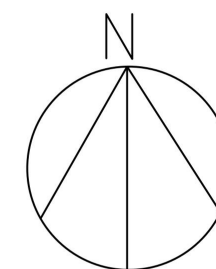 

75, Tuck Road, Rainham.
RM13 7HJ

TITLE:
PROPOSED DOUBLE STOREY
REAR AND SIDE EXTENSION


SCALE:
1:500, 1:1250@A3

DATE: FEB 24

DWG NO TR/RA/PL05




EXISTING FRONT ELEVATION

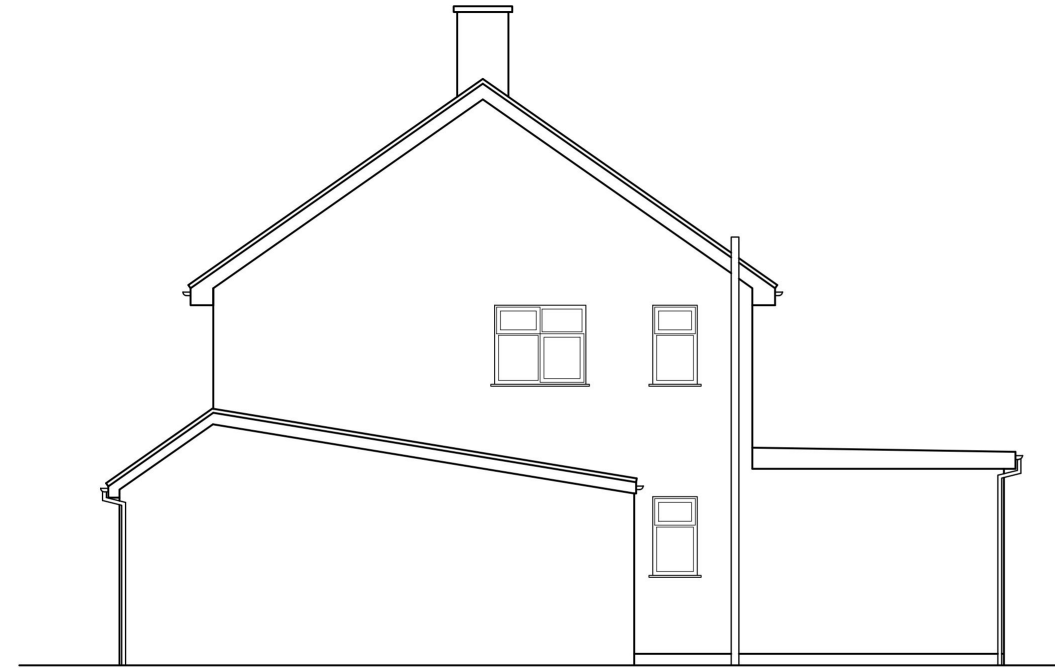

EXISTING SIDE ELEVATION



EXISTING REAR ELEVATION

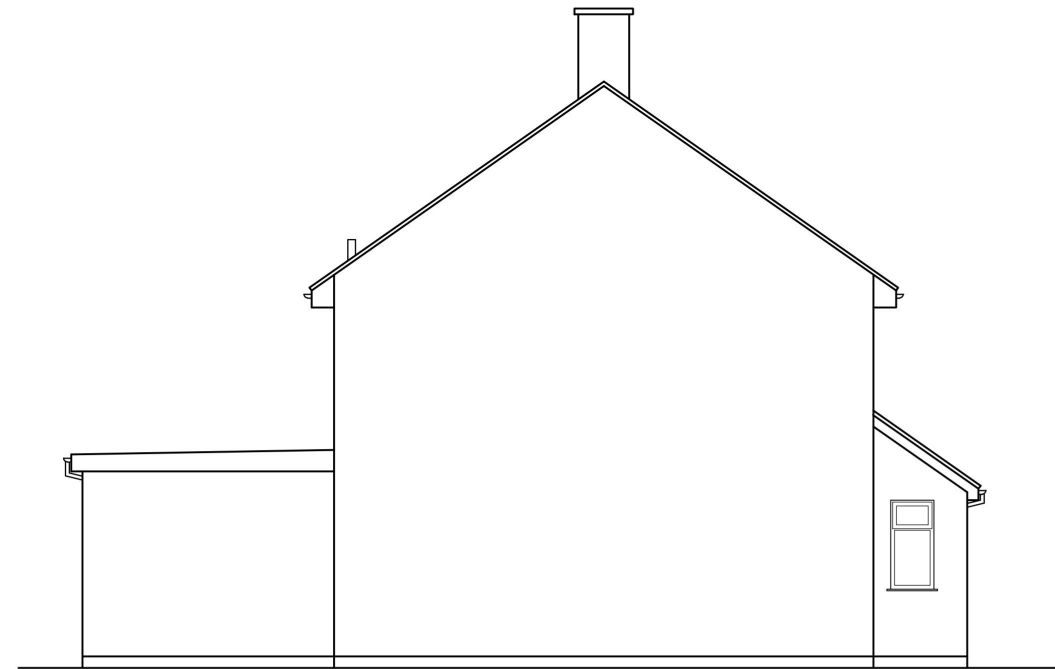

EXISTING OTHER SIDE ELEVATION




75, Tuck Road, Rainham.
RM13 7HJ

TITLE:
PROPOSED DOUBLE STOREY
SIDE AND REAR EXTENSION


SCALE: 1:100@A3

DATE: JAN 25


DWG NO
TR/RA/DS/PL02

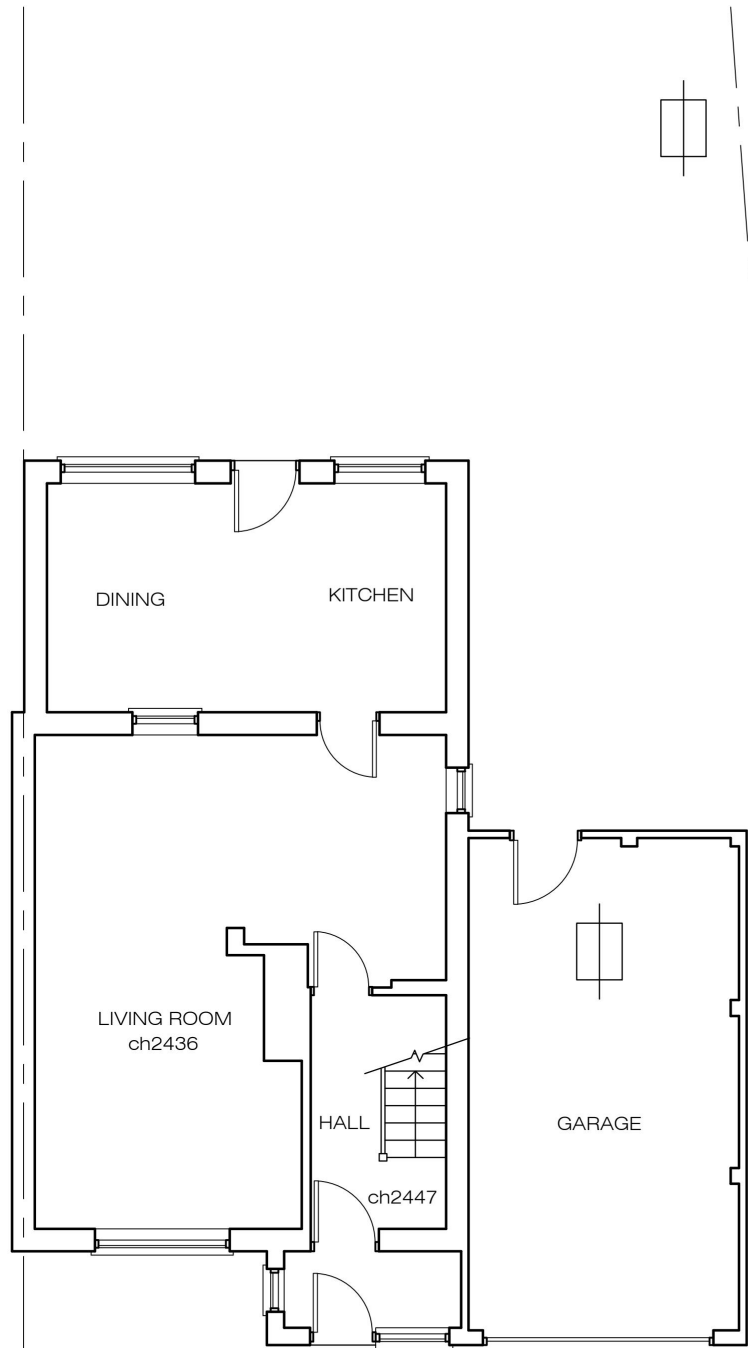

EXISTING GROUND FLOOR PLAN

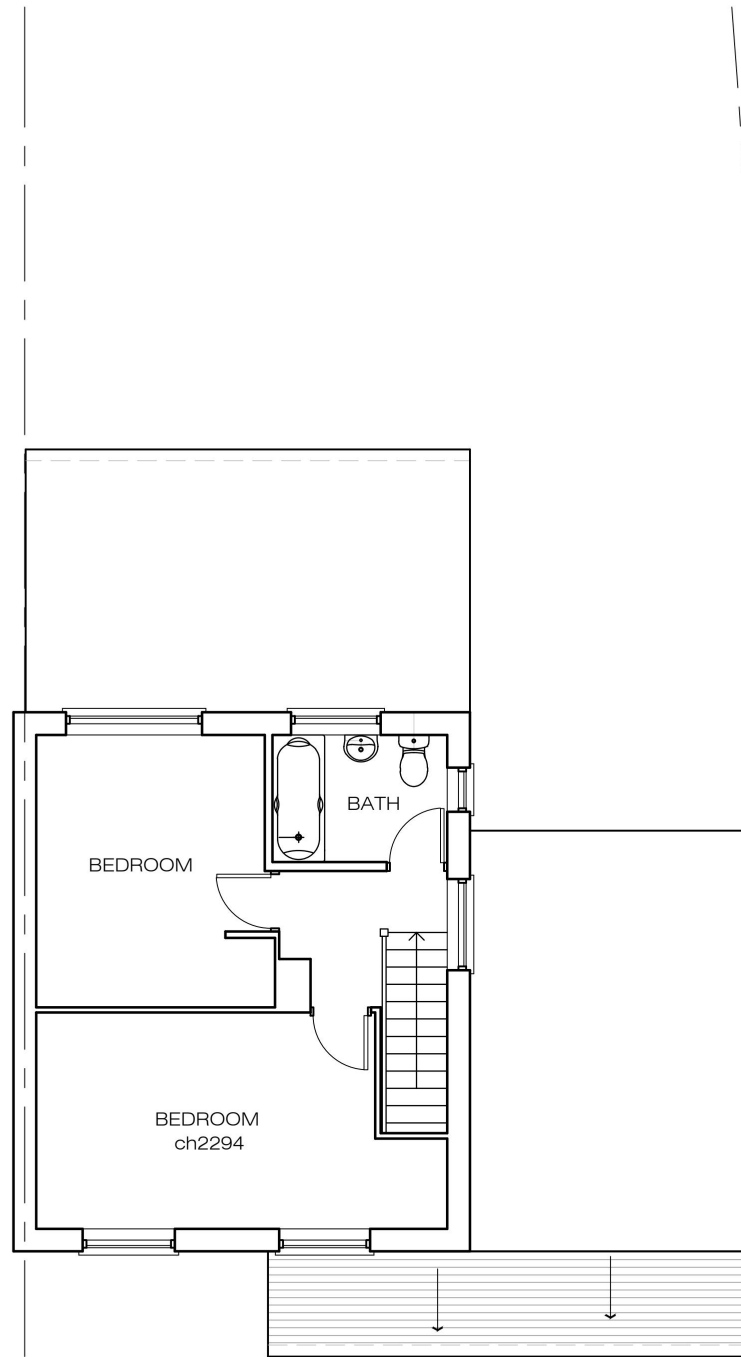

EXISTING FIRST FLOOR PLAN

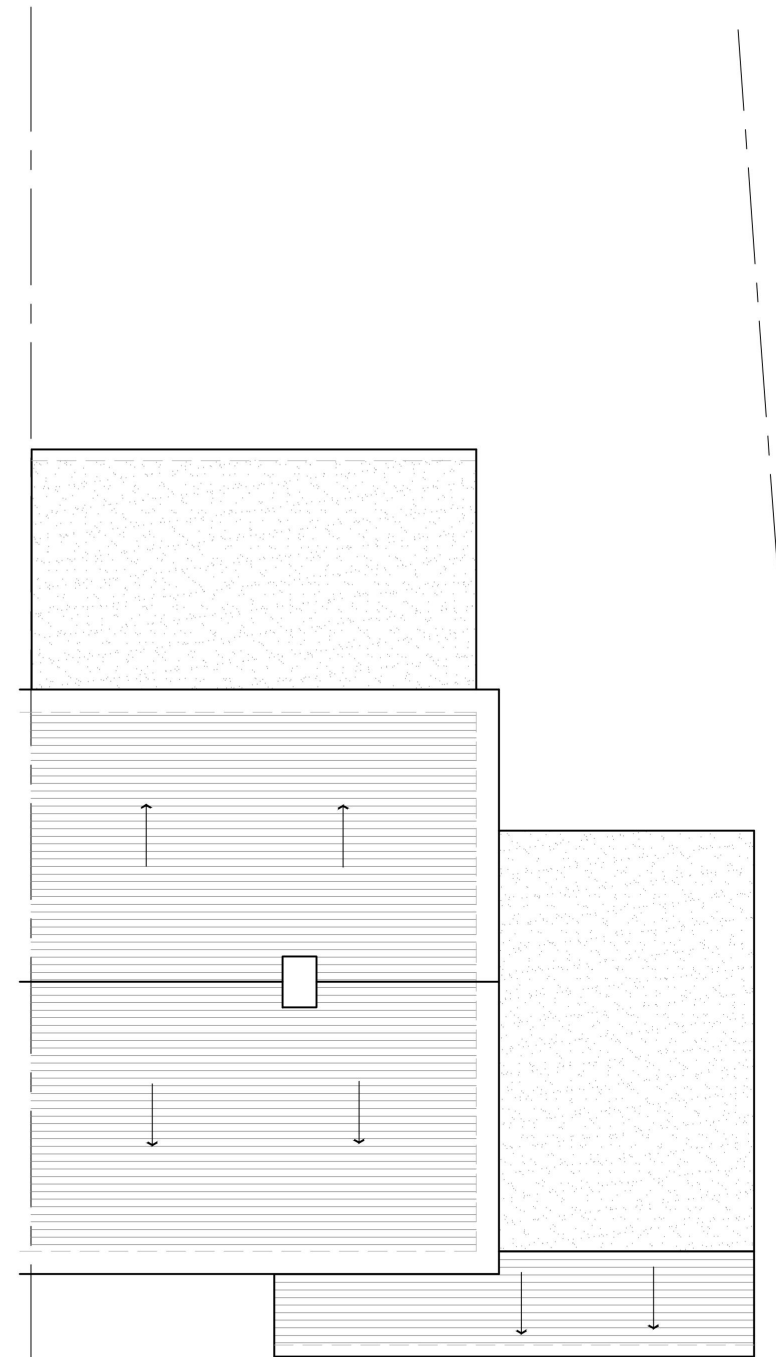

EXISTING ROOF PLAN



75, Tuck Road, Rainham.
RM13 7HJ

TITLE:
PROPOSED DOUBLE STOREY
SIDE AND REAR EXTENSION

SCALE: 1:100@A3 DATE: JAN 25

DWG NO TR/RA/DS/PL01



PROPOSED FRONT ELEVATION




PROPOSED SIDE ELEVATION




PROPOSED REAR ELEVATION

Matching Materials to be used
for Extension

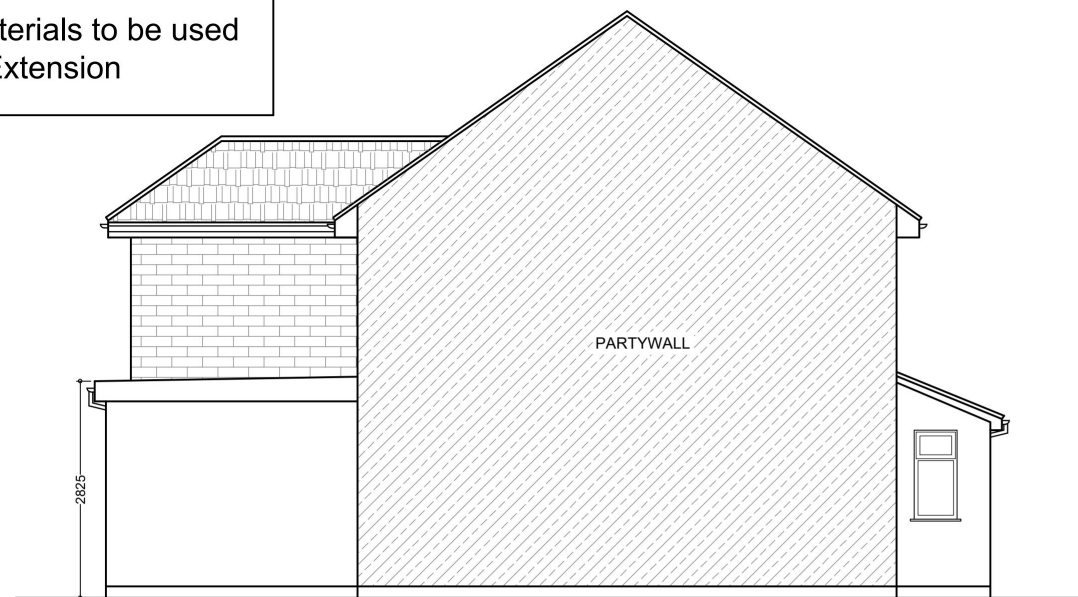

PROPOSED OTHER SIDE ELEVATION

 


75, Tuck Road, Rainham.
RM13 7HJ

TITLE:
PROPOSED DOUBLE STOREY
SIDE AND REAR EXTENSION


SCALE: 1:100@A3

DATE: JAN 25


DWG NO TR/RA/DS/PL04

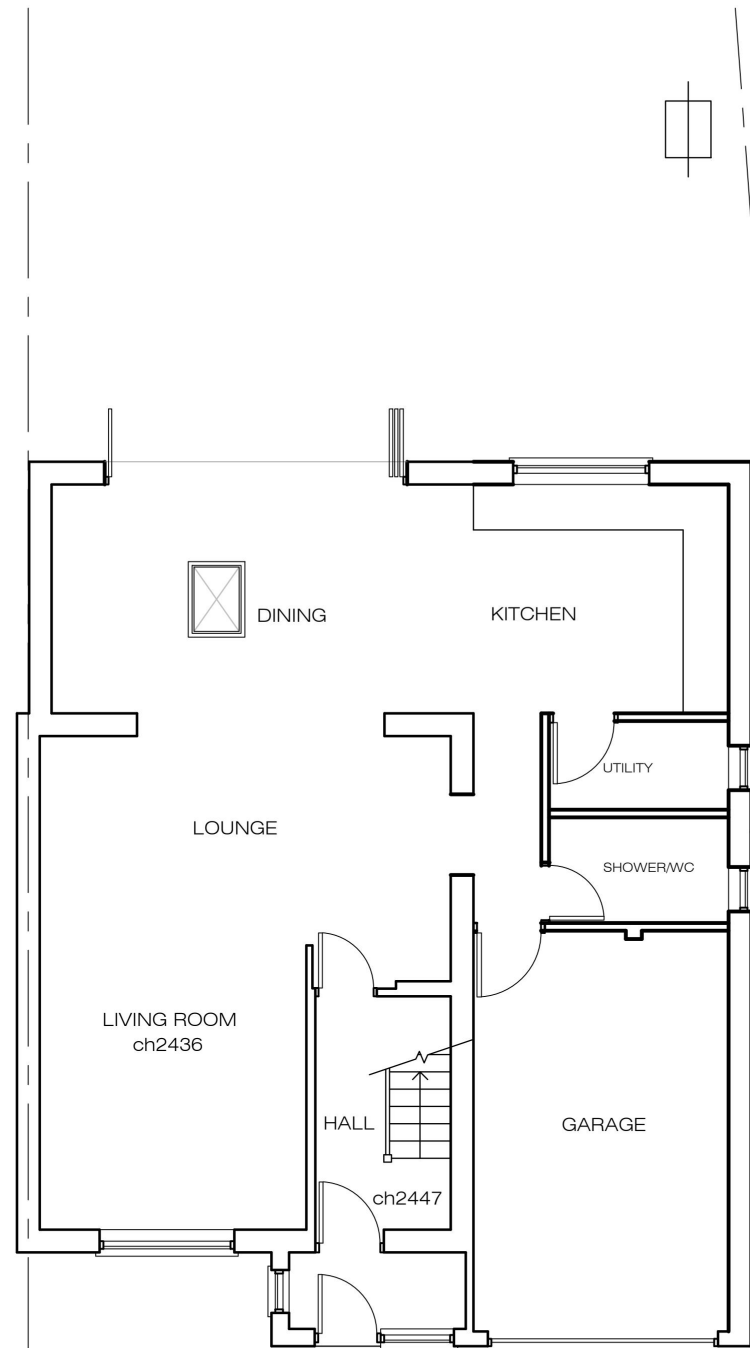

PROPOSED GROUND FLOOR PLAN

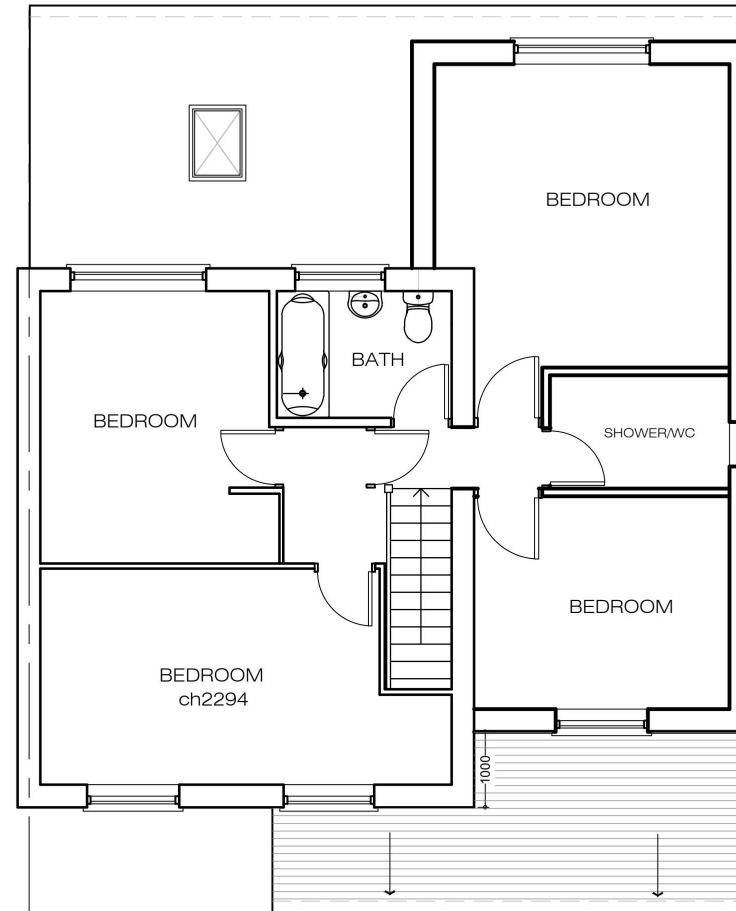

PROPOSED FIRST FLOOR PLAN

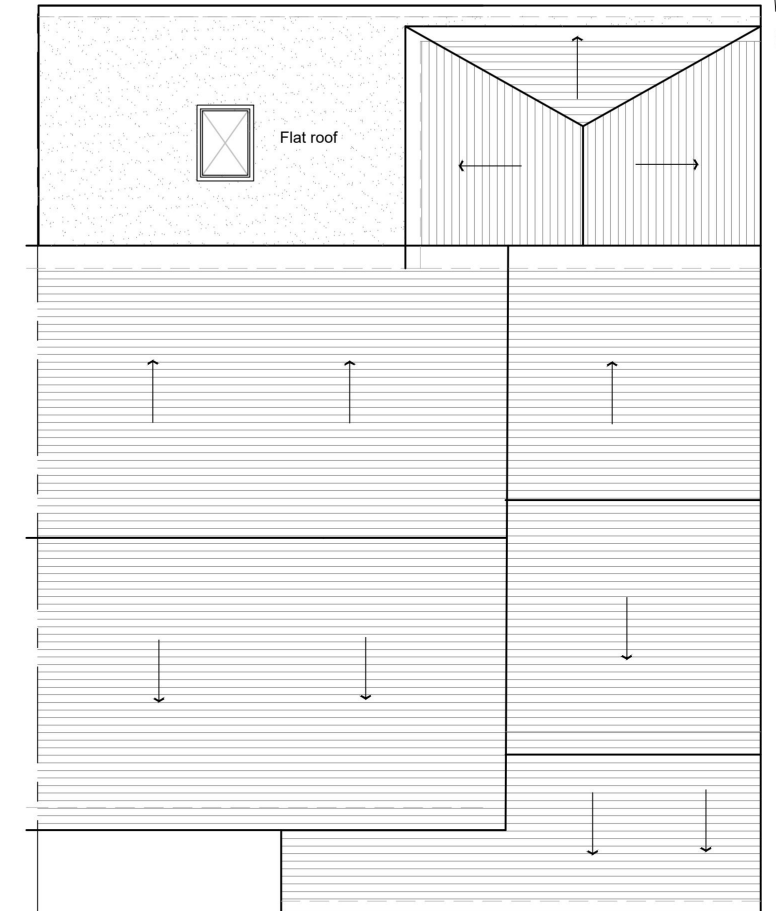

PROPOSED ROOF PLAN



75, Tuck Road, Rainham.
RM13 7HJ

TITLE: PROPOSED DOUBLE STOREY
SIDE AND REAR EXTENSION

SCALE: 1:100@A3

DATE: JAN 25

DWG NO TR/RA/DS/PL03