




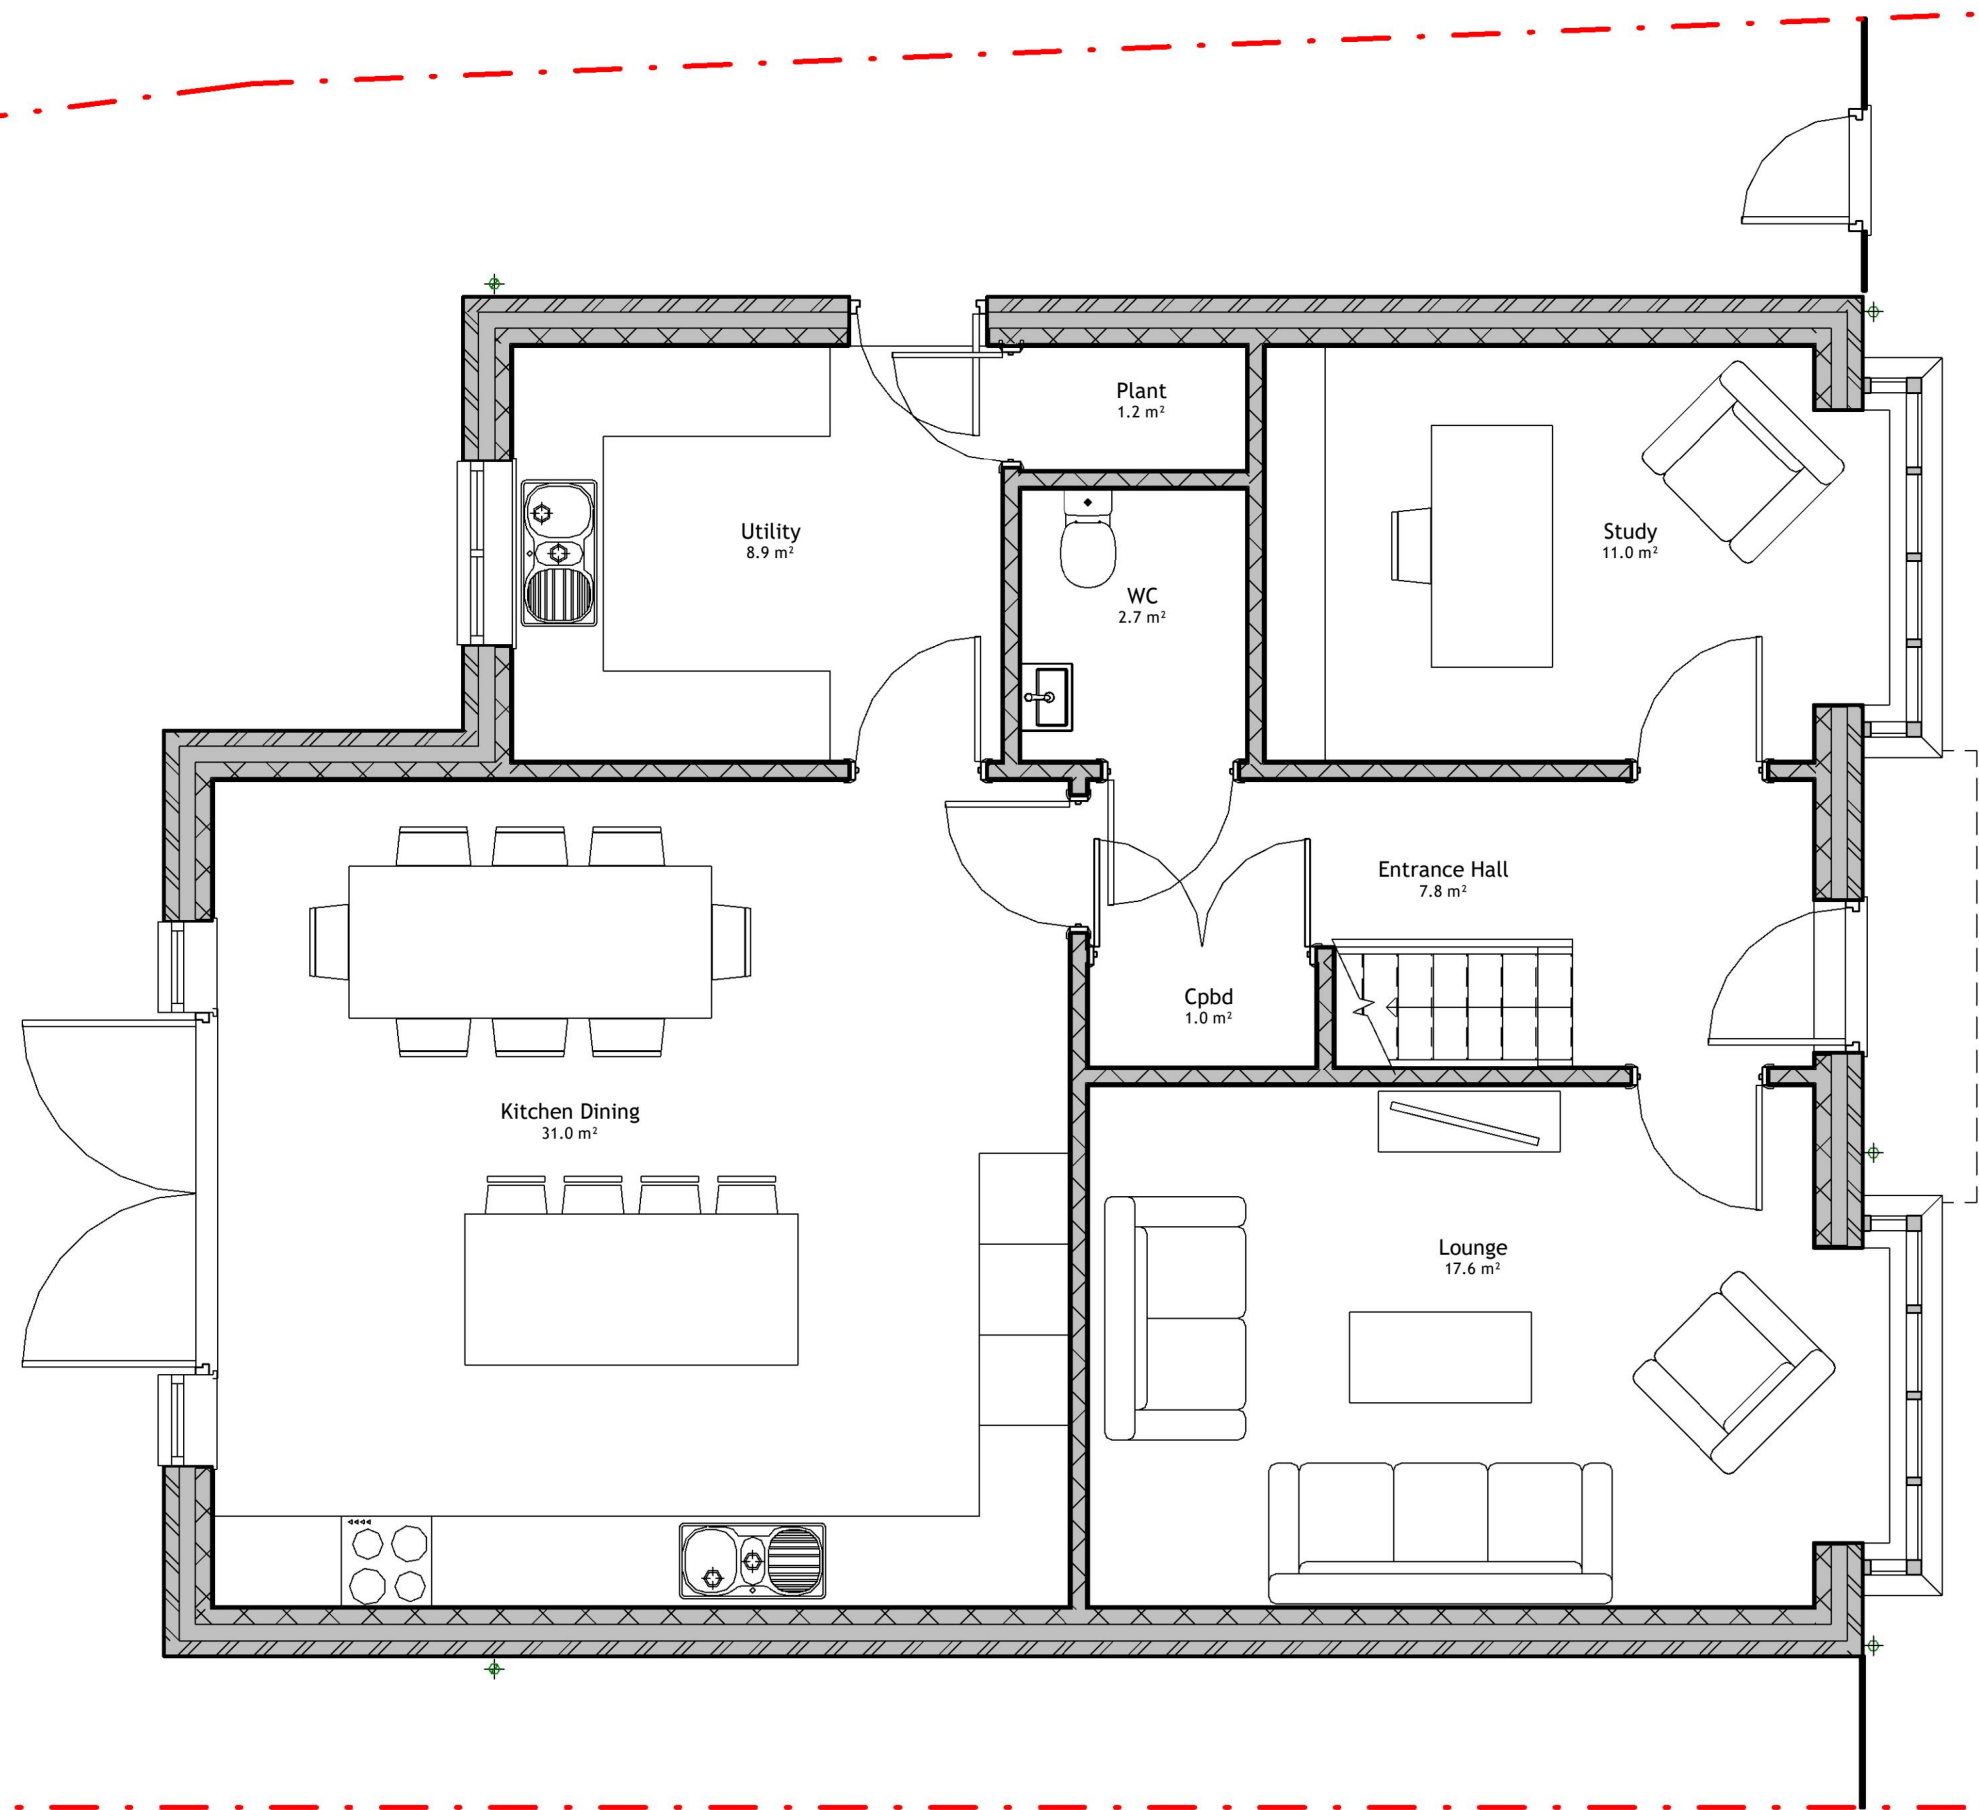


1 Ground Floor Proposed Plan
Scale 1 : 50

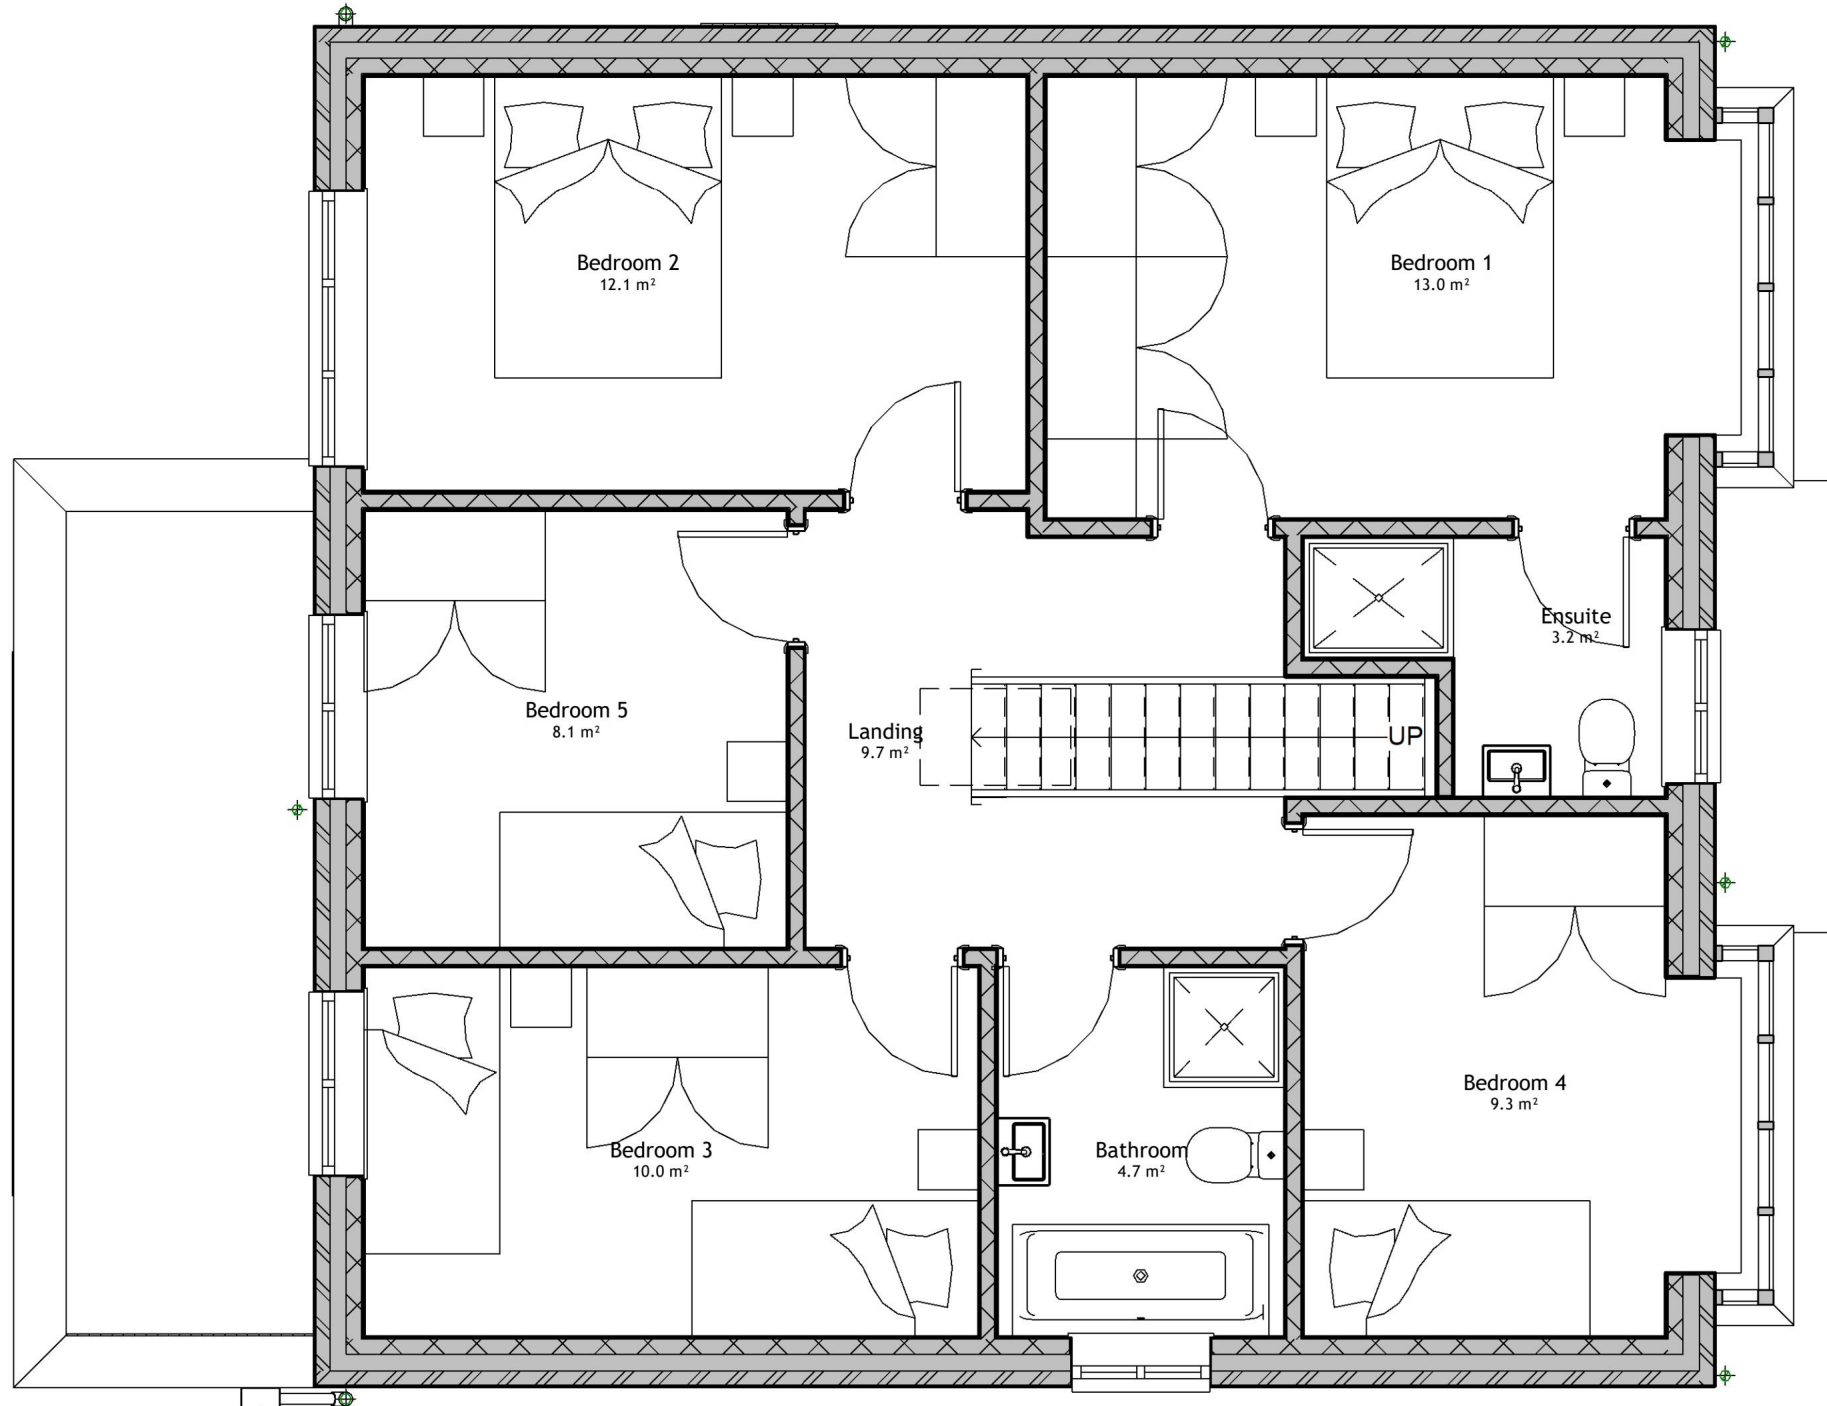


2 First Floor Proposed Plan
Scale 1 : 50

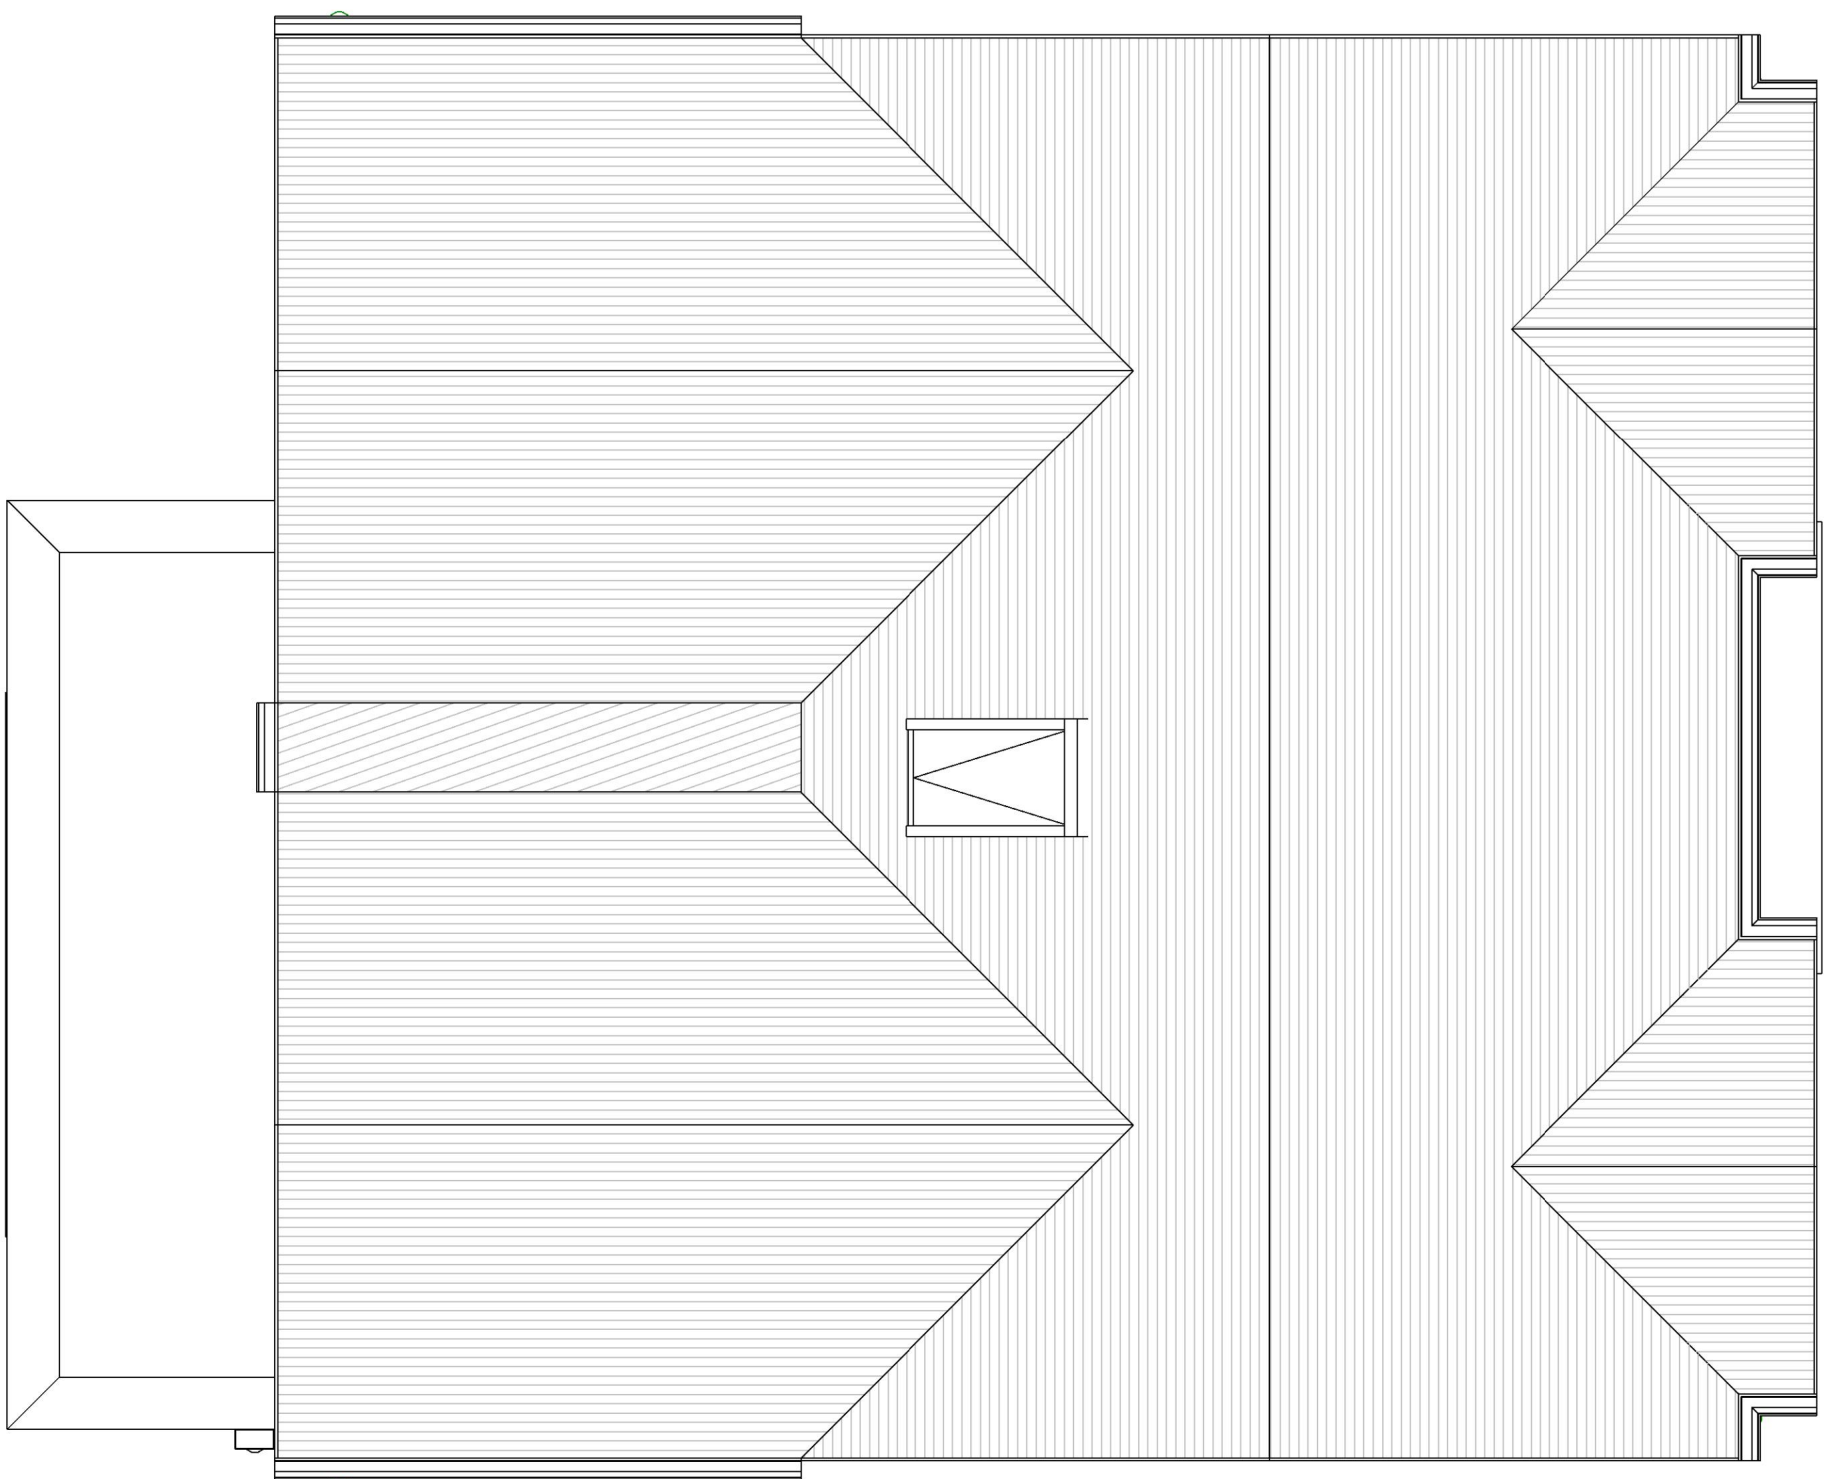

3 Proposed Roof Plan
Scale 1 : 50

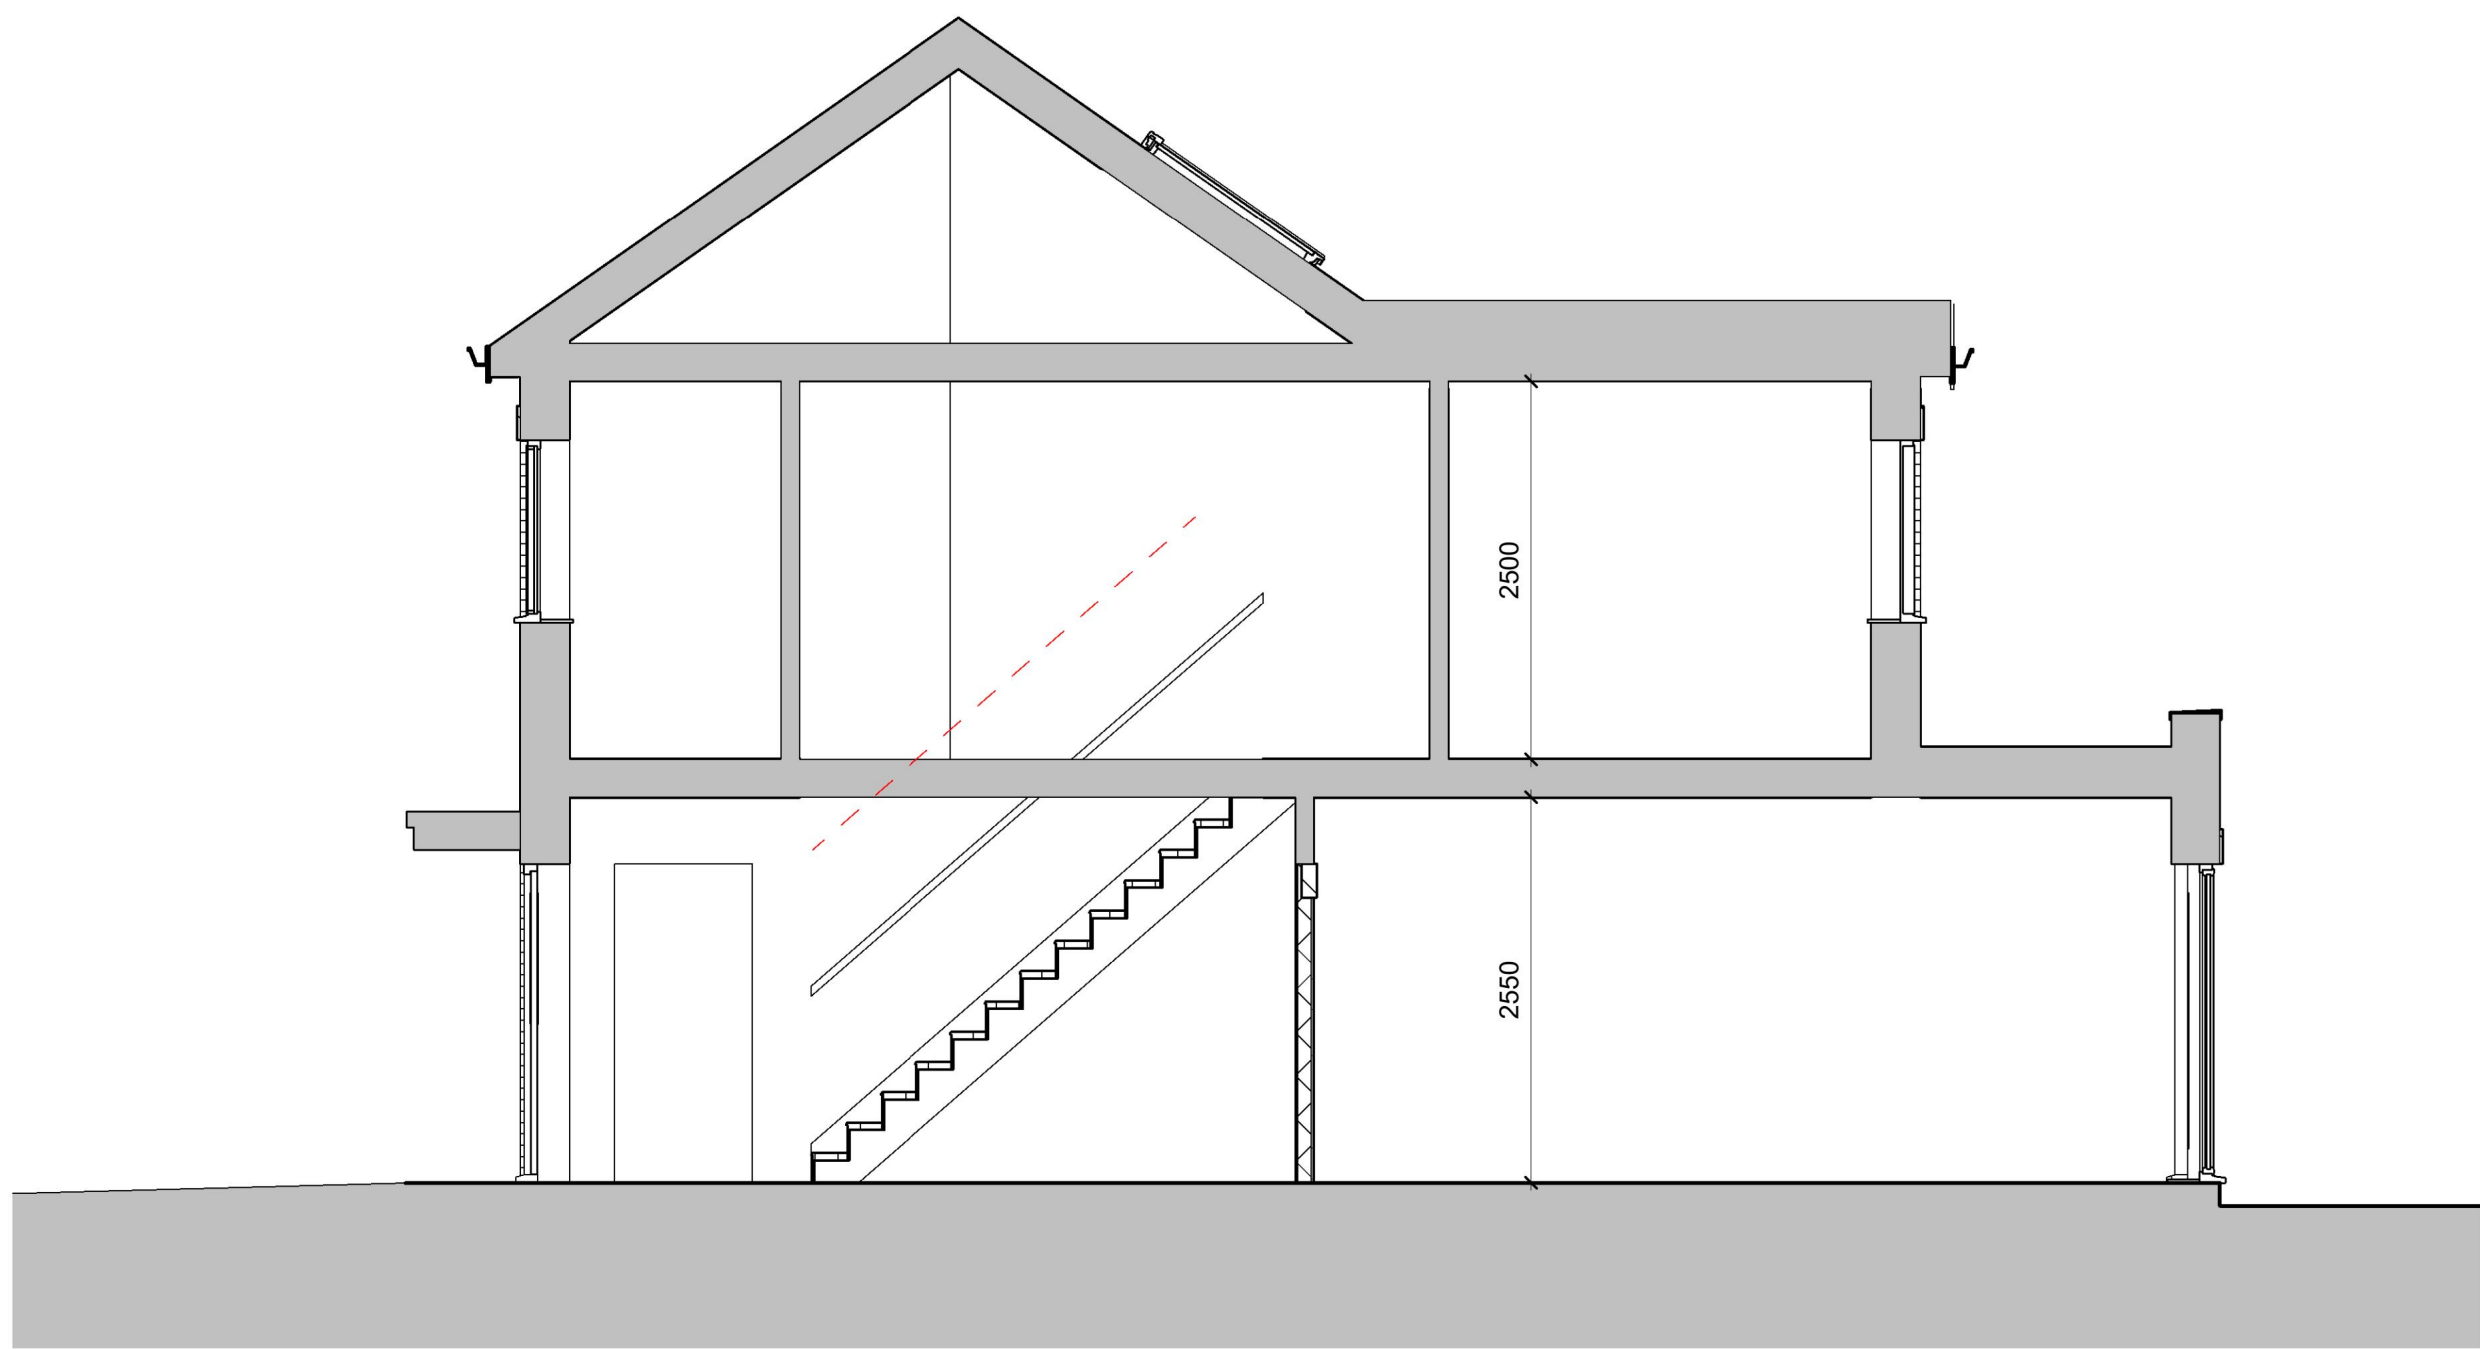

4 Typical Section
Scale 1 : 50

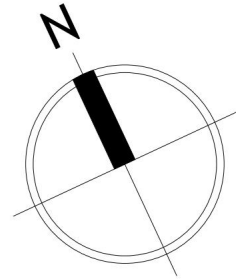

Notes

This document is the property of Walsh & Associates Ltd and may not be reissued, loaned or copied in part or in whole without written permission © 2020.

All dimensions are in millimetres unless stated otherwise.

This drawing should be read in conjunction with all other relevant information, specifications and schedules.

If this drawing is received electronically it is the recipient's responsibility to print the document at the correct scale and paper size.

All dimensions to be checked on site prior to commencing work and any discrepancies to be advised immediately.

All work to be carried out in accordance with all current and relevant British Standards and BS Codes of Practice.

Revision Details

0 0.5 1 1.5 2 3 4 5m

Scale: 1:50

Project Title
9 Brefons Cottages
Rainham Road,
London, RM13 7LL
Client
London Borough of Havering

Drawing Title
Proposed Floor Plans and Typical Section

Status
PLANNING

Drawing Number
24186 - WA - 005

Revision
Scale @ A1
1 : 50

Issue Date
OCT 24



Walsh & Associates Limited

T 01206 480001

E enquiries@walshandassociates.co.uk

W www.walshandassociates.co.uk

Town Wall House | Balmer Hill | Colchester | Essex | CO3 3AD