




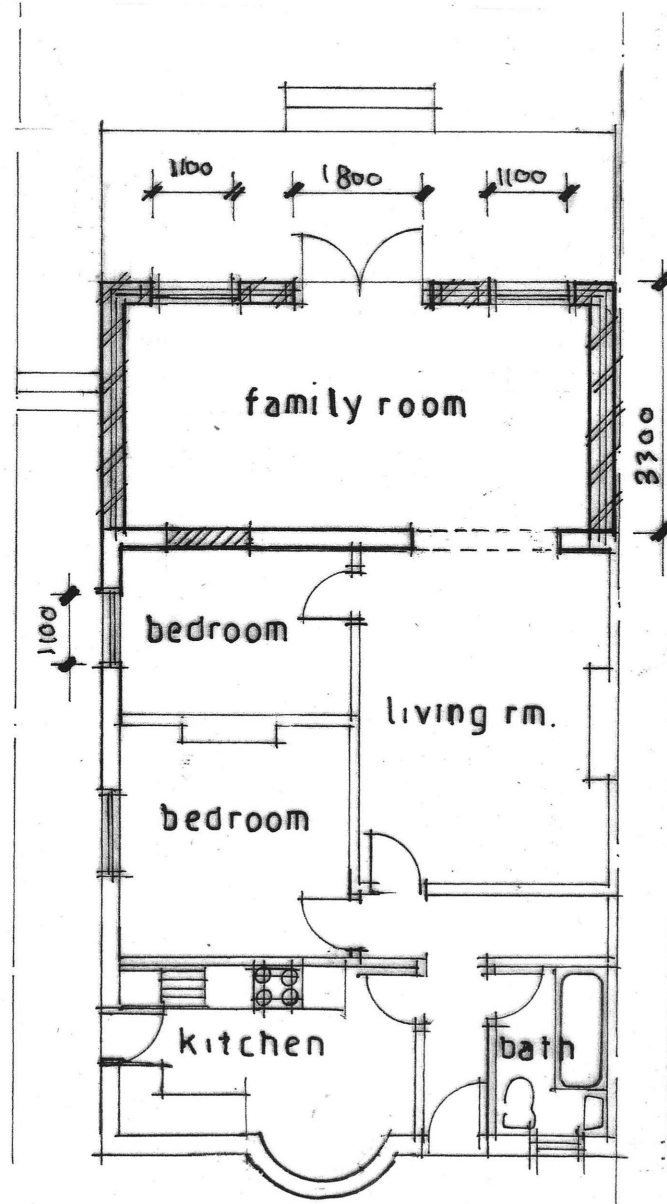

PROPOSED GROUND FLOOR PLAN

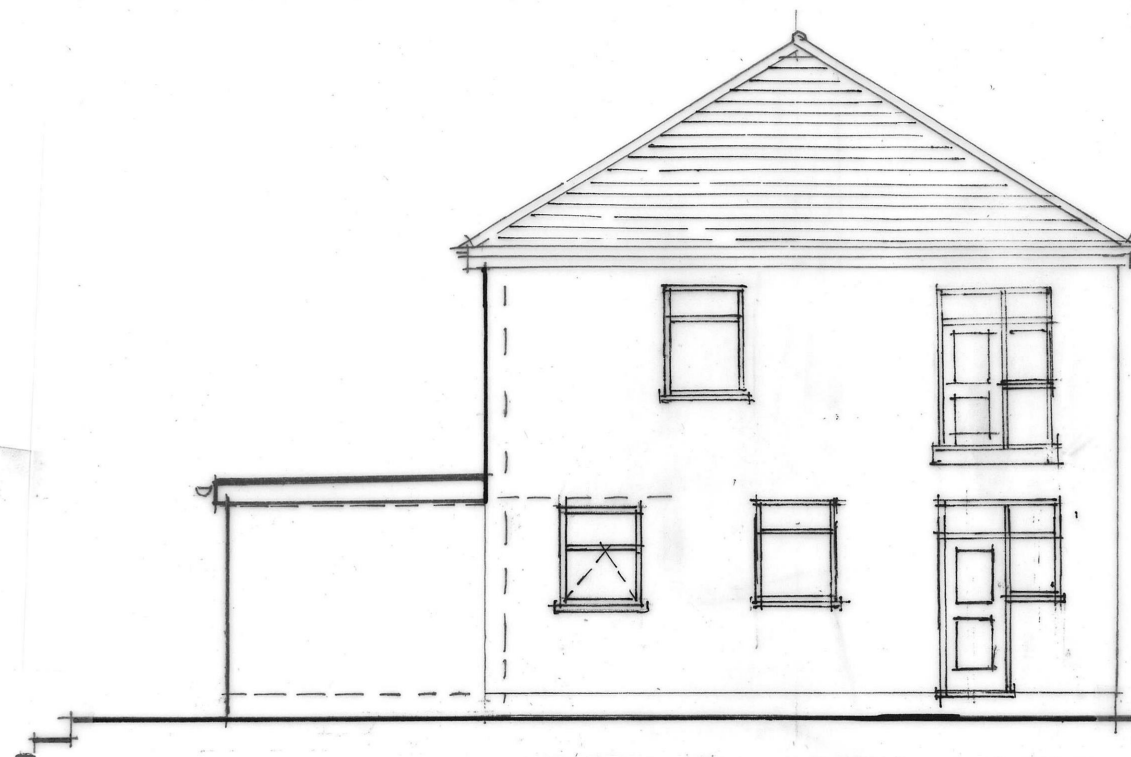

PROPOSED SIDE ELEVATION

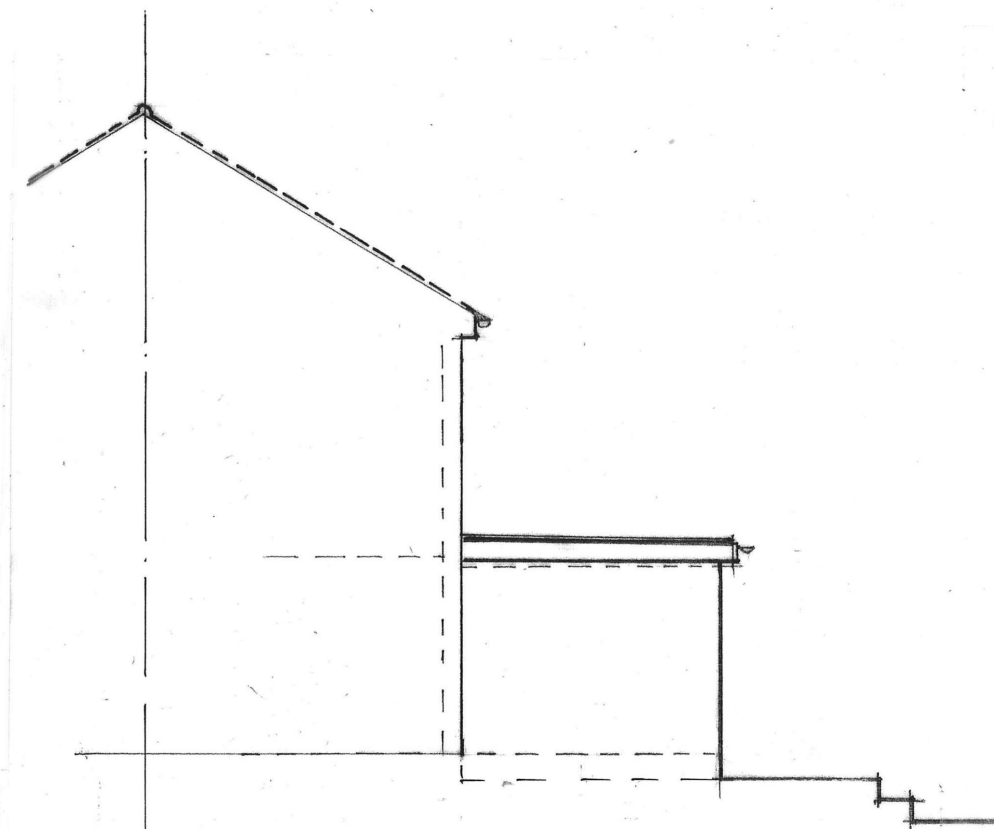


PROPOSED SIDE ELEVATION

- felt covered flat roof
- proposed extension to be built with matching materials
- proposed doors and windows to be Upvc double glazed units to match existing.



PROPOSED REAR ELEVATION

 

Scale 1 : 100 @ A3 paper size

Job:	13 GLENWOOD AVENUE RAINHAM ESSEX RM13 9AD	Date: Dec. 2024 Scale: 1:100
Drawing No. PP/03	GS ARCHITECTURAL SERVICES LTD	
	Mobile: 07400 444 070	