




Left Elevation
1 : 50

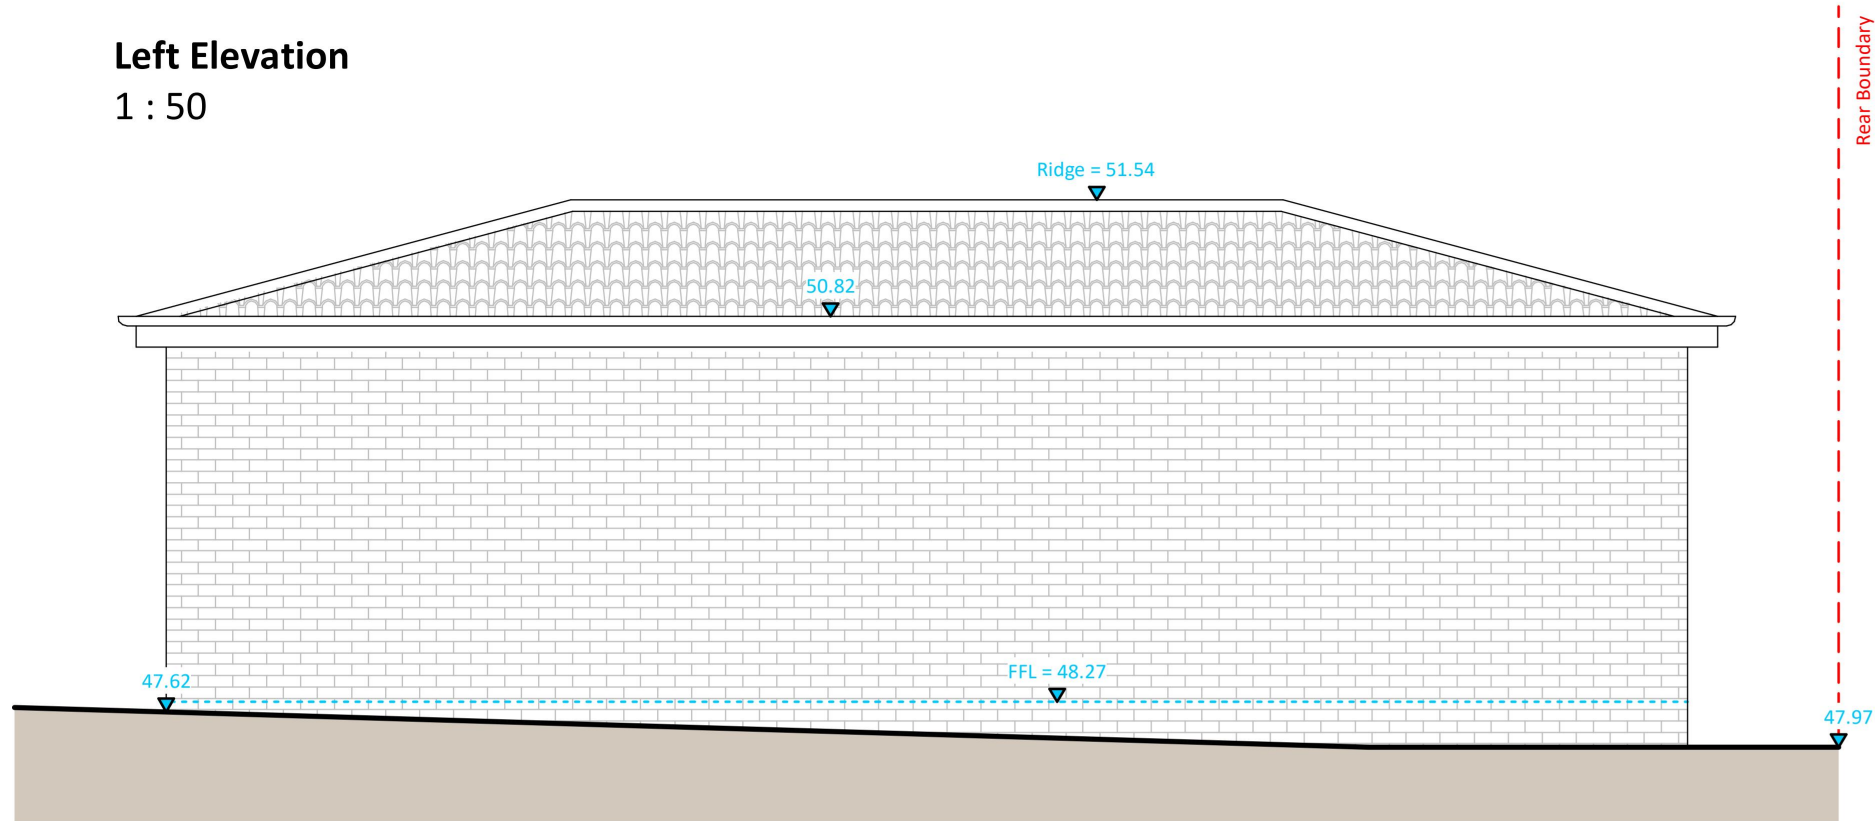


Front Elevation
1 : 50

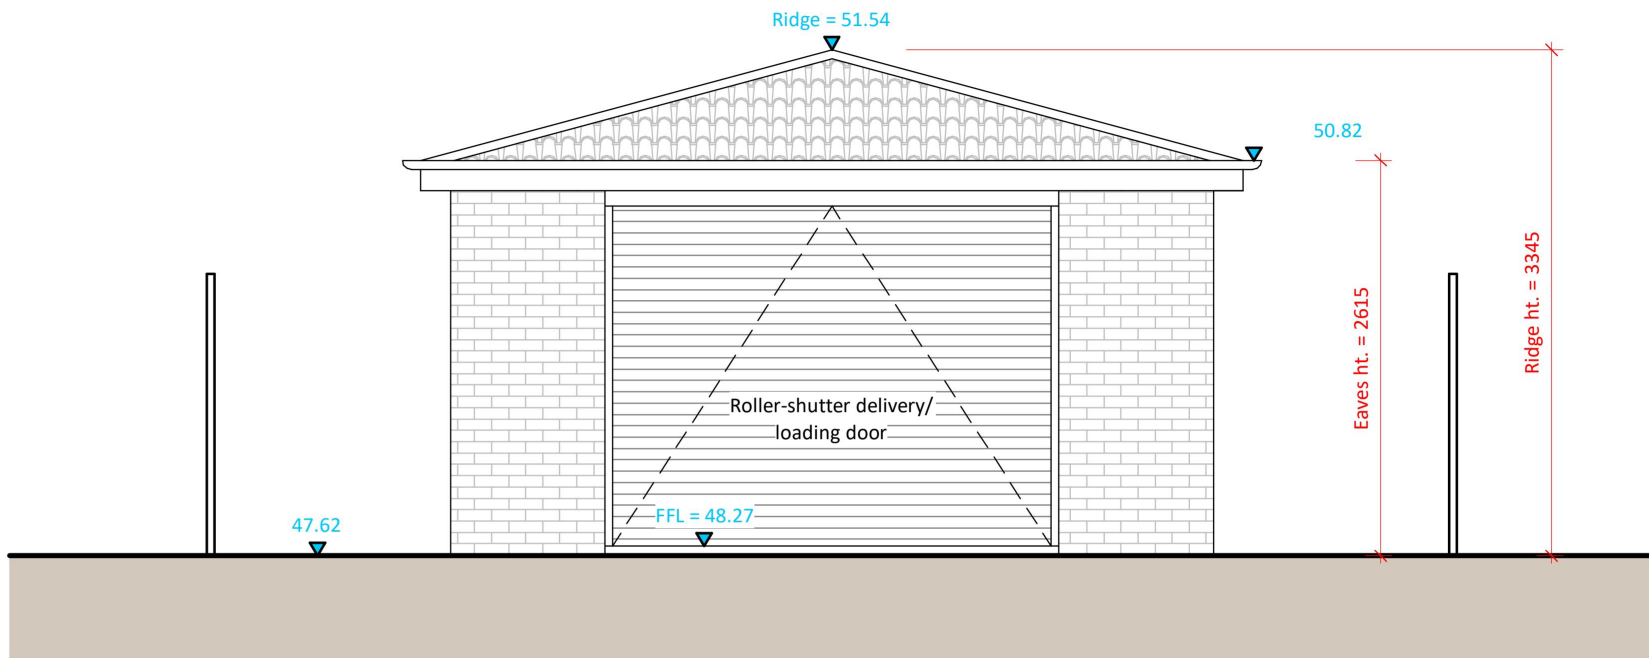


Left Elevation
1 : 50

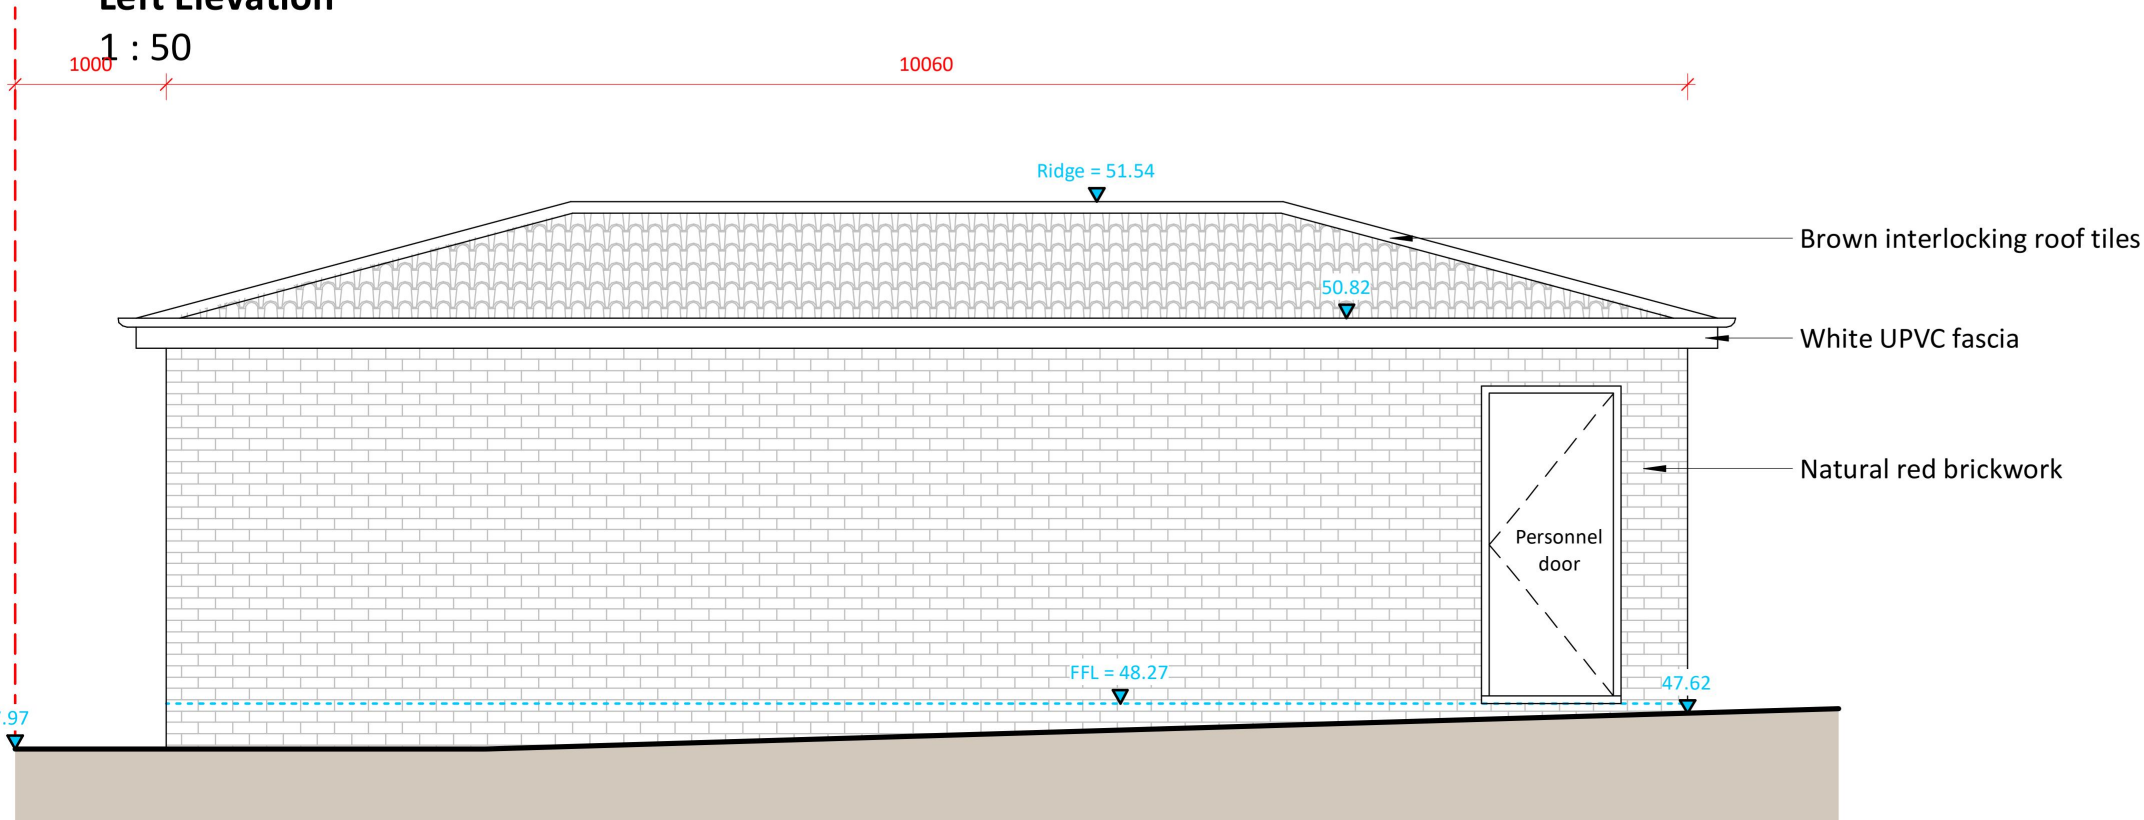


Rear Elevation
1 : 50

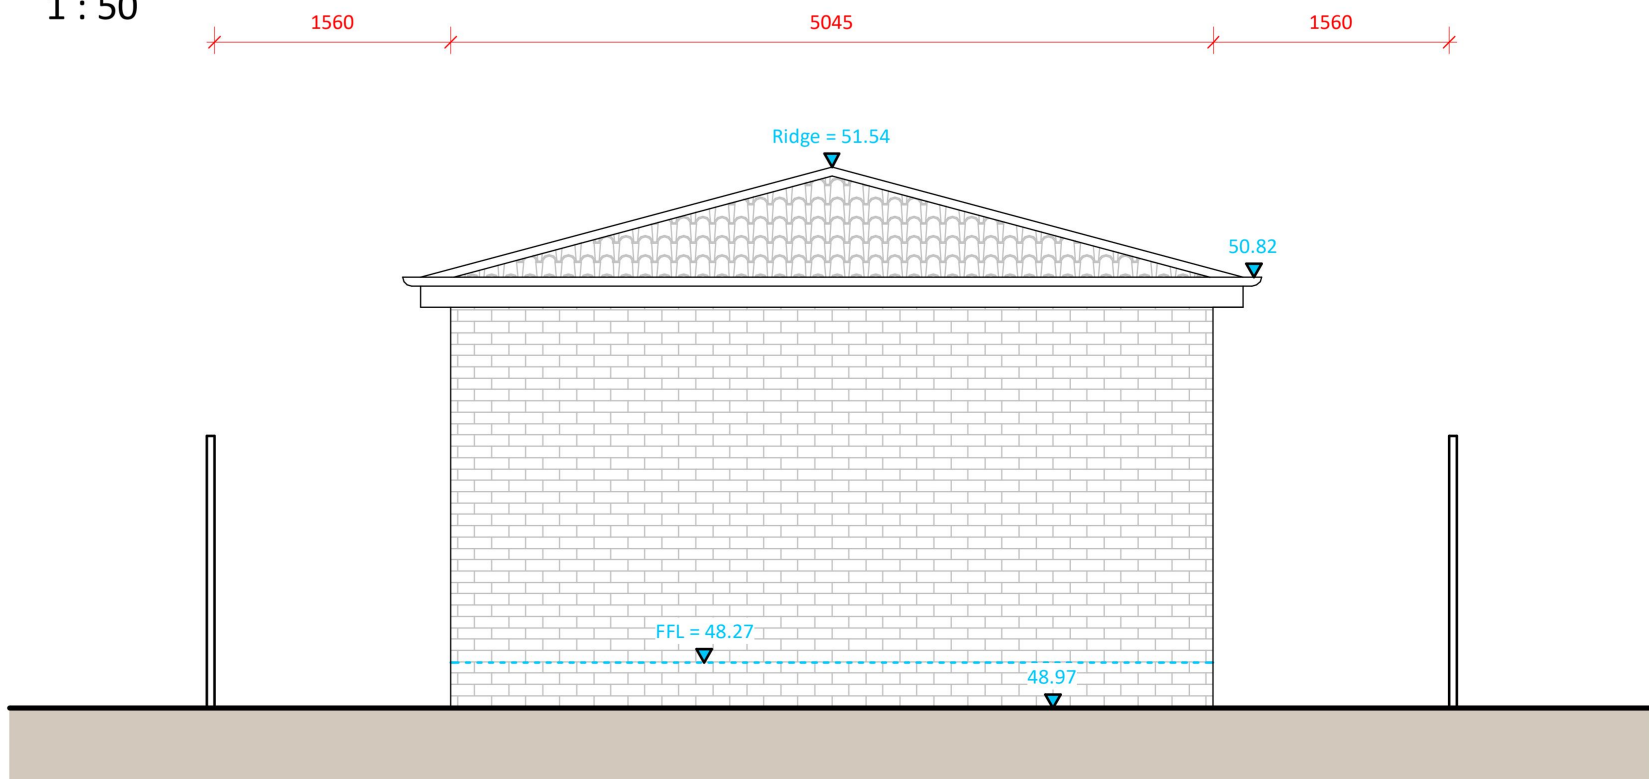

Floor Plan
1 : 50

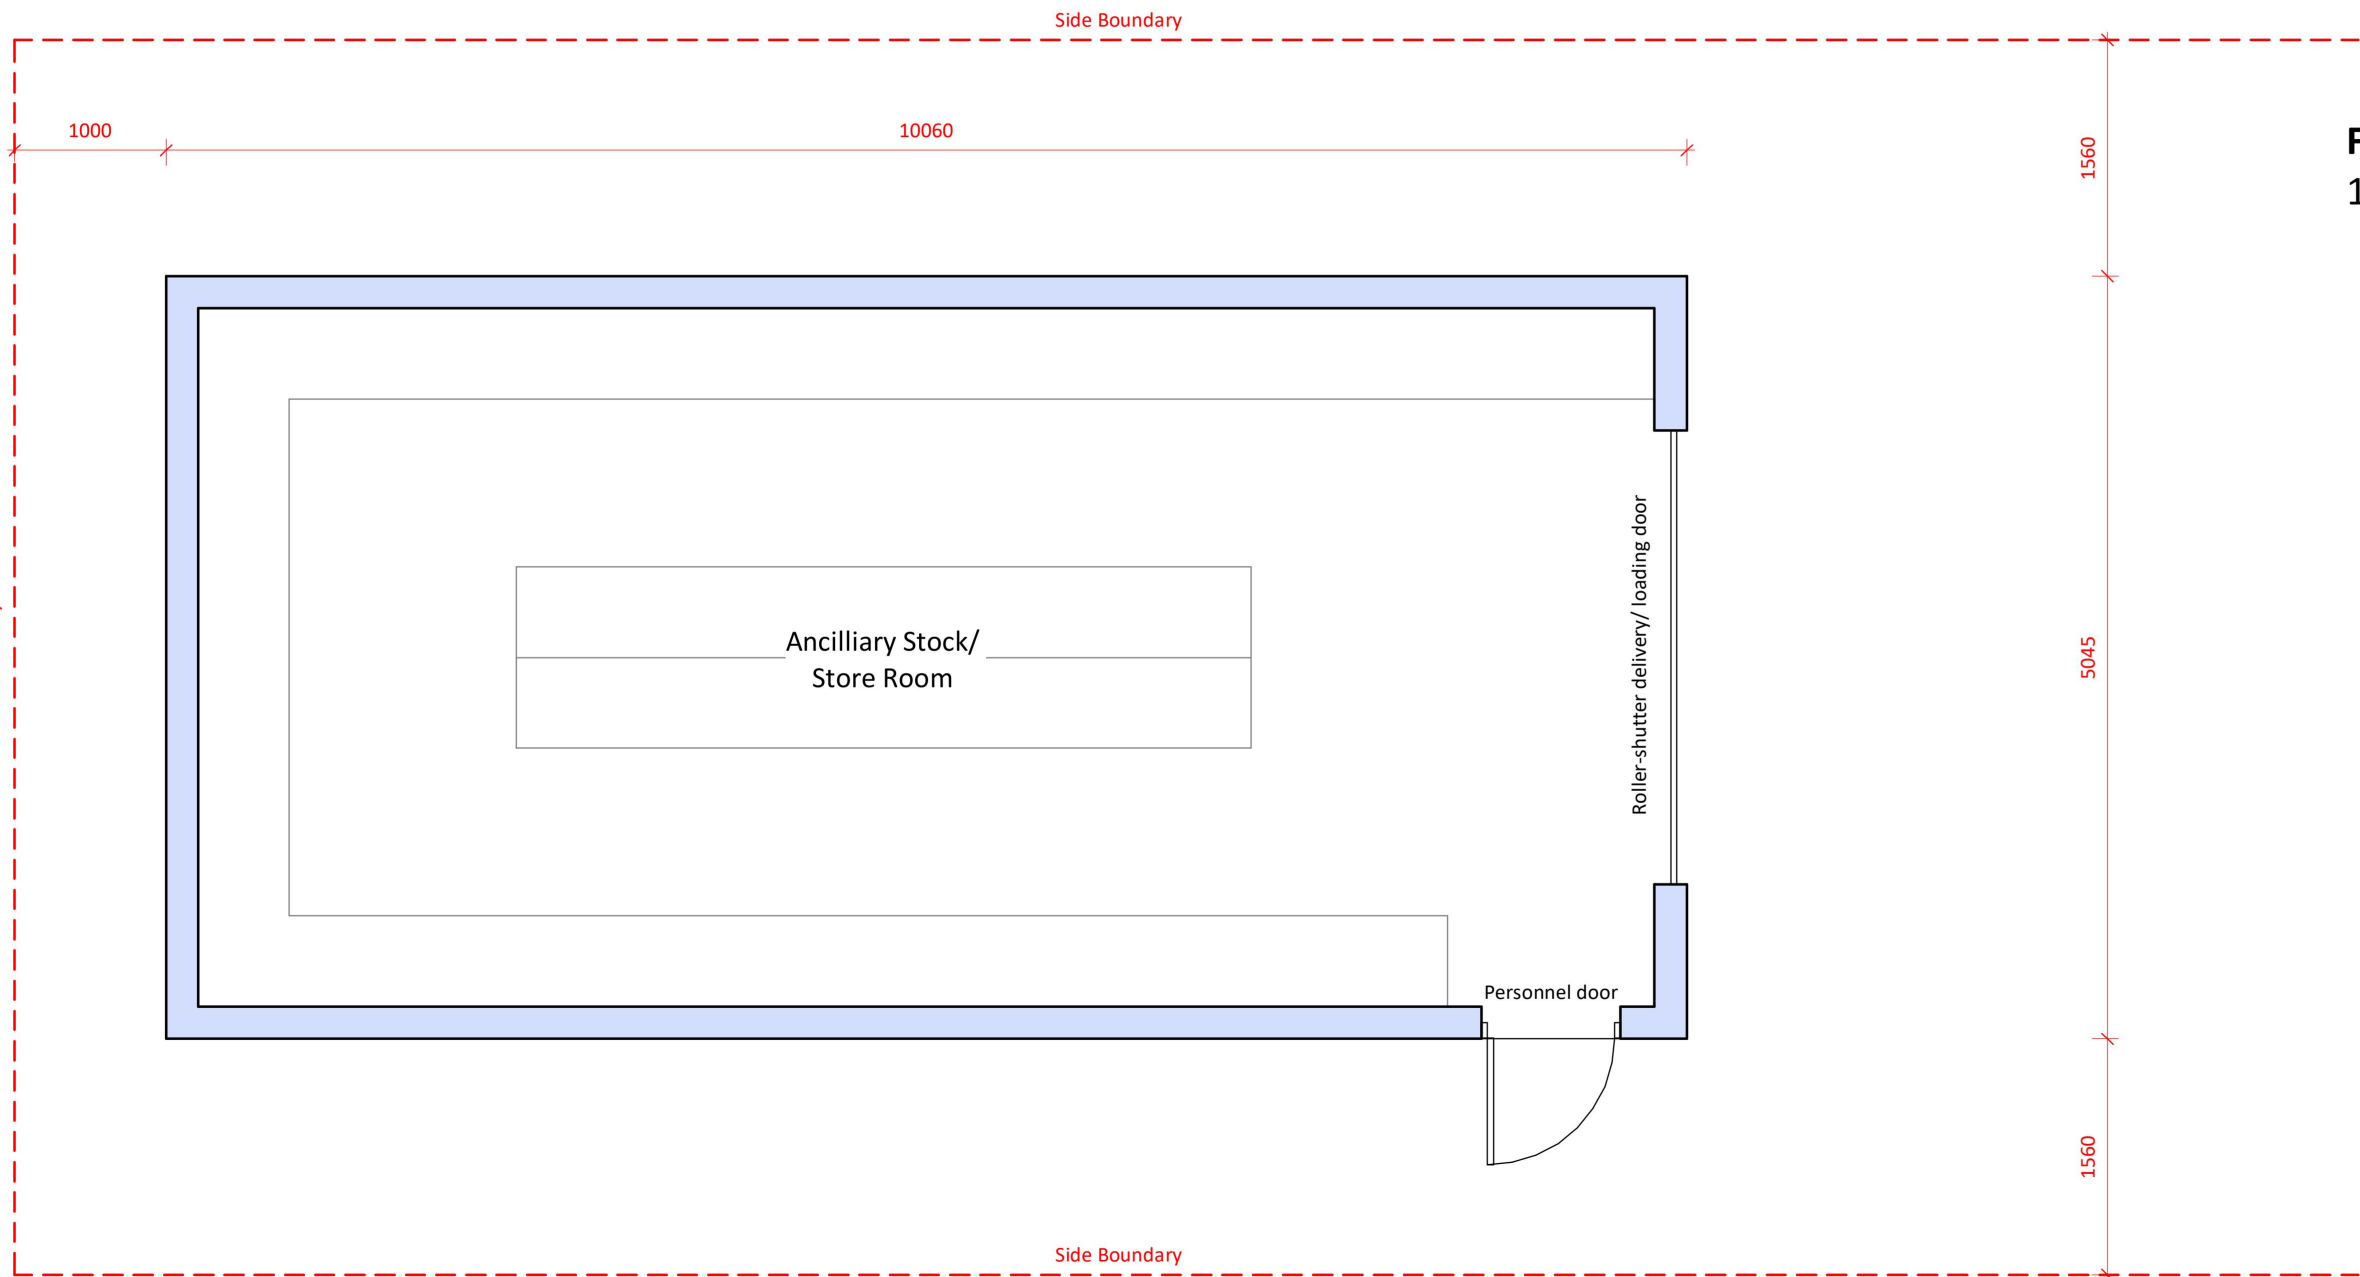

Gross internal area:
= 44.4m²

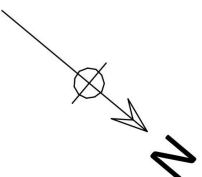

Rev.	Description	Date
------	-------------	------

blue lava
architecture
www.bluelava-architecture.co.uk

Blue Lava Architecture Ltd.
Woodland House, Loves Green, Highwood, Chelmsford, CM1 3QH
Tel: 01245 248 894 | Mob: 07397 852 746
Email: info@bluelavaarchitecture.co.uk

Site Address: 15 The Parade, Colchester Road, Romford, RM3 0AQ
Project No: 321

Proposed Storage Building

Scale: 1 : 50 @ A2 Date: Dec 2024

321-A-1001A

Do not scale from this drawing, refer to dimensions where appropriate. Suspected errors or omissions should be reported as soon as possible. Do not reproduce, revise, or distribute this drawing to additional parties without prior consent of Blue Lava Architecture Ltd. Clients and contractors should check and satisfy themselves with all information in this drawing prior to commencing work on site. Contact Blue Lava Architecture Ltd. if further information is required.

A-1001
Planning
15 The Parade