




Front Elevation




Part Side Elevation

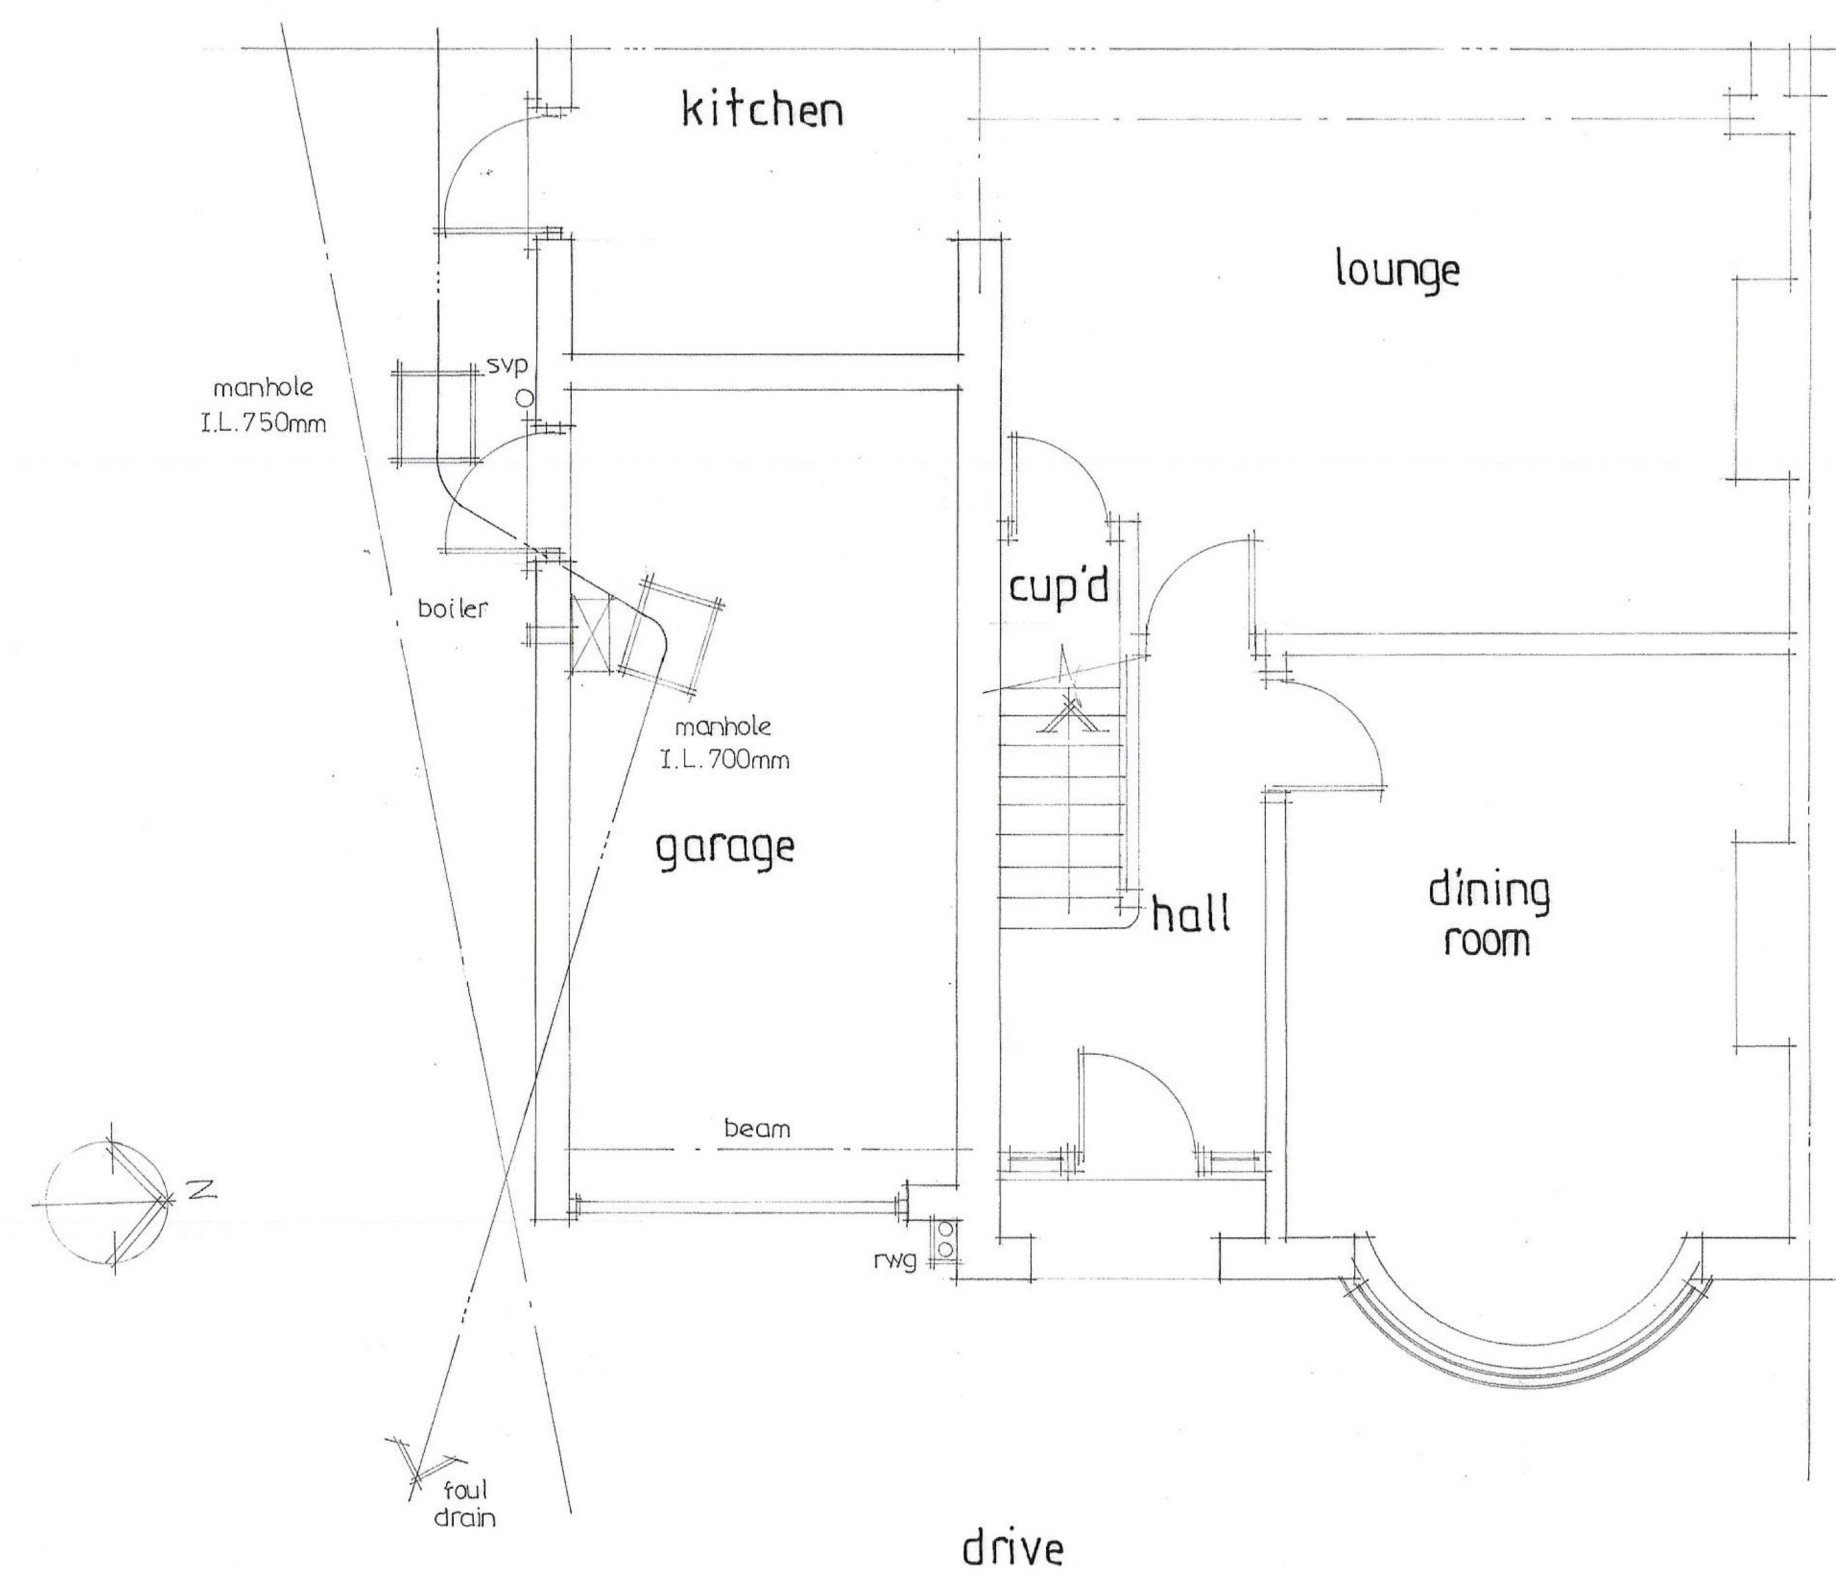

Part Ground Floor Plan



Location Plan 1:1250

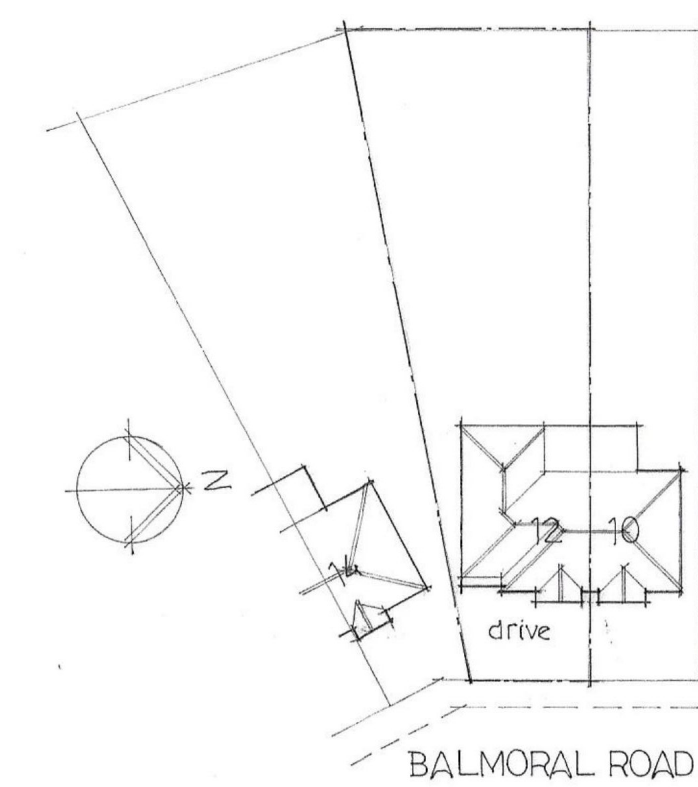

Site Plan 1:500

scale
1:50 0 1 2 3m
1:500 0 10 20 30m


GRAHAM STUBBLES · Architectural Services ·	
01708 227135 ·	
project: 12 · BALMORAL ROAD · HORNCHURCH · ESSEX ·	
EXISTING PLAN & ELEVATIONS ·	
MR & MRS BLOOD ·	
date FEB 25	
scale 1:50 A1	drg.no 2503·01




Front Elevation



Part Side Elevation

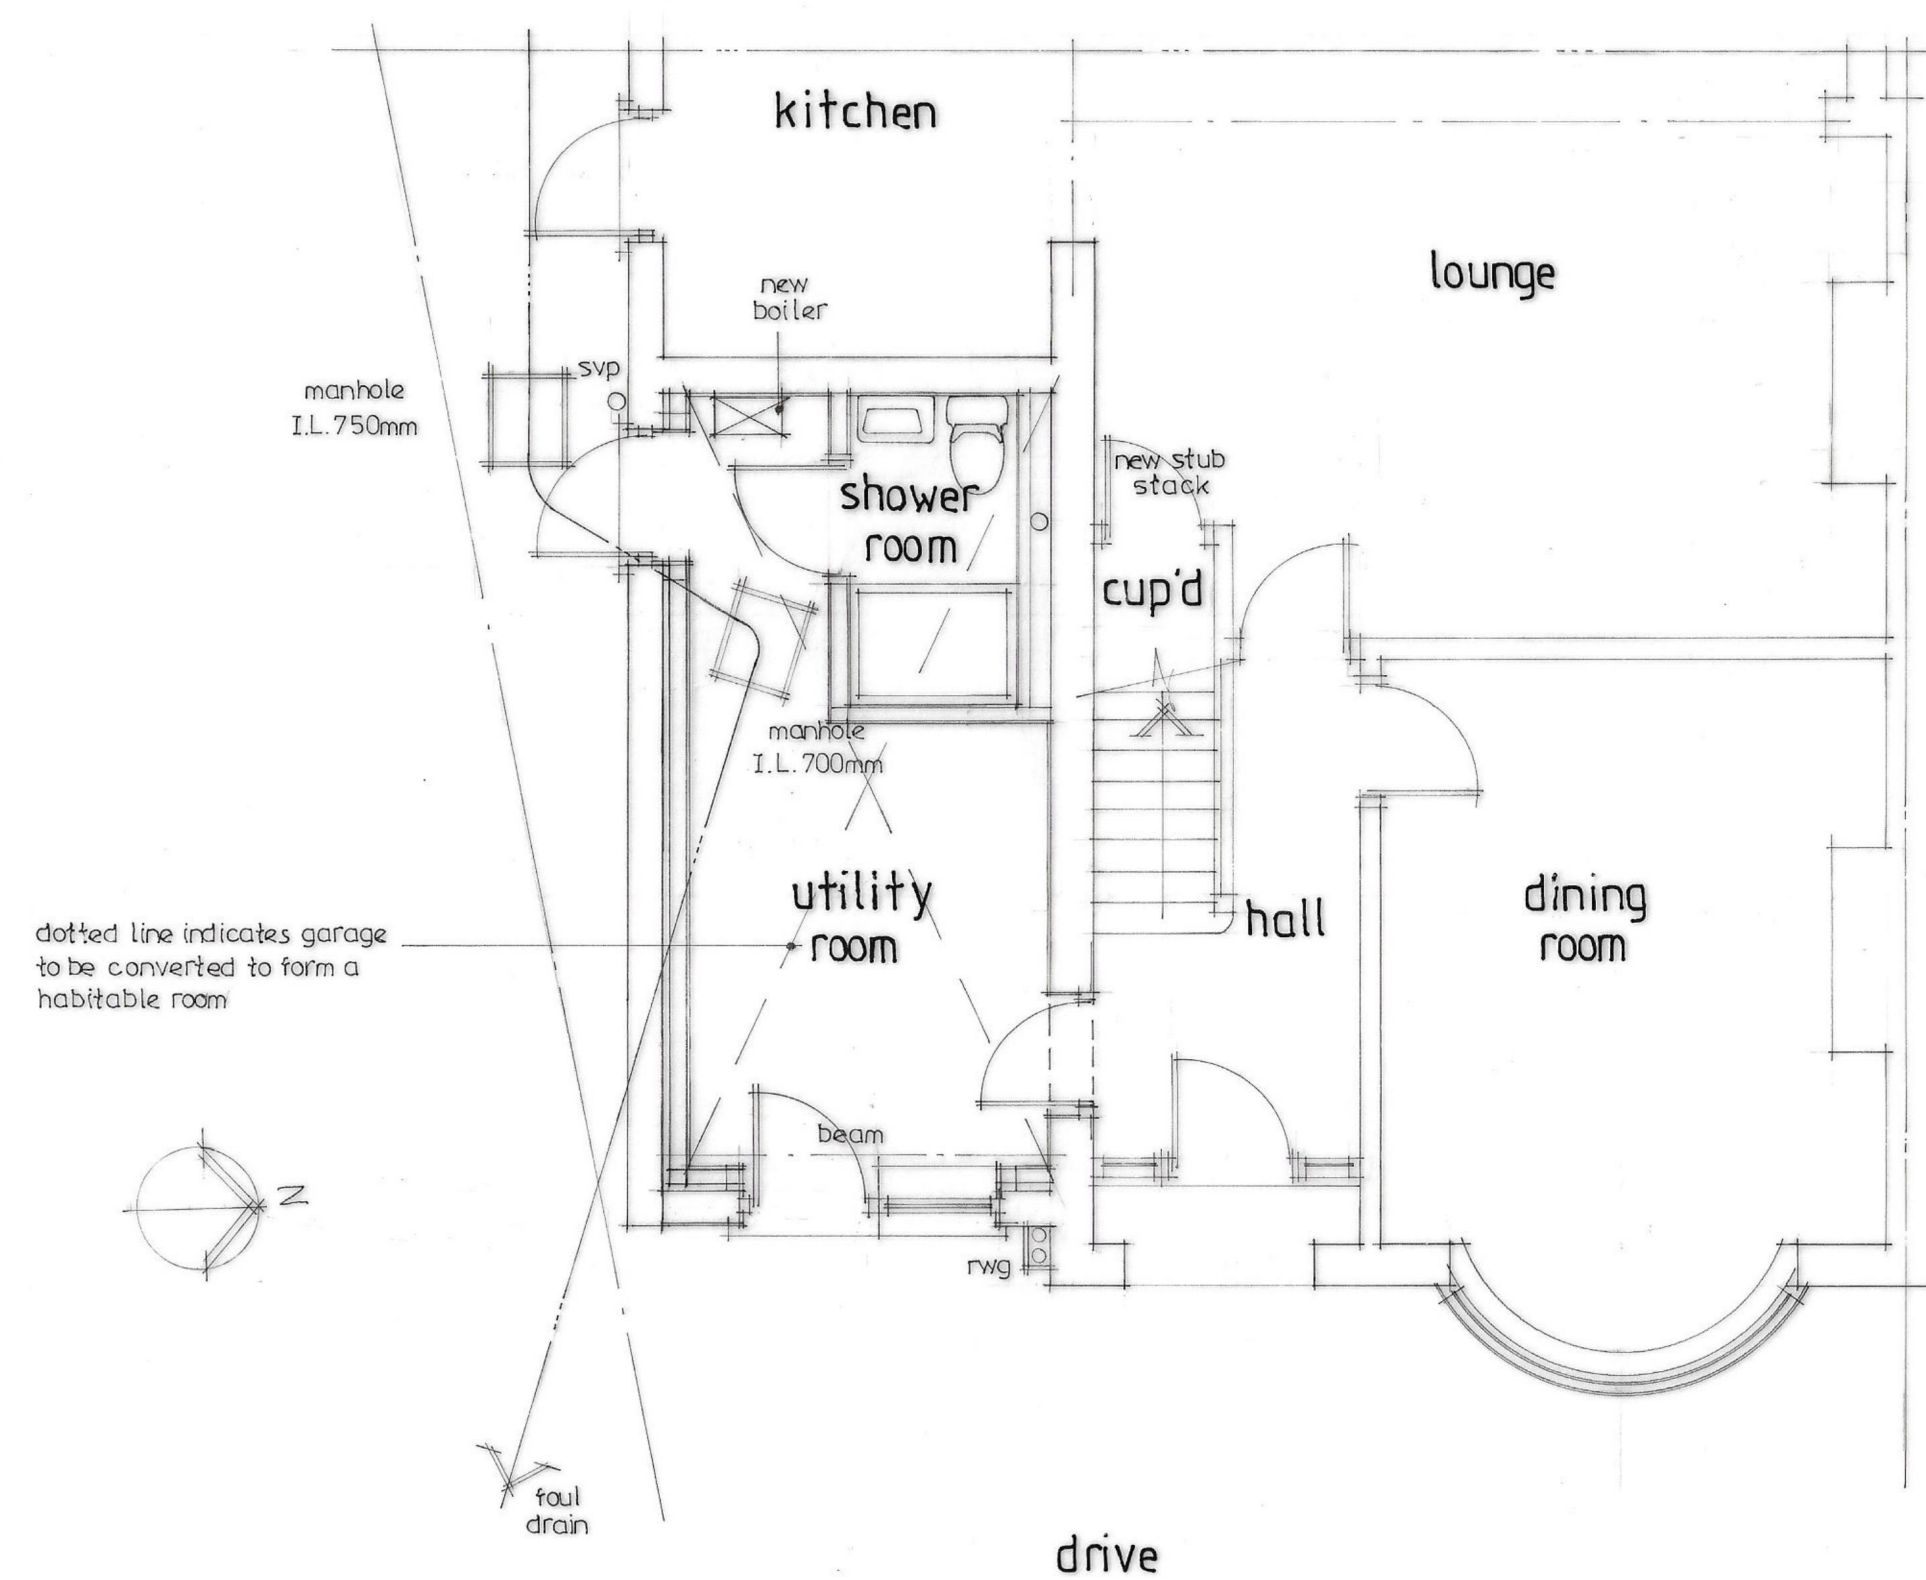

Part Ground Floor Plan

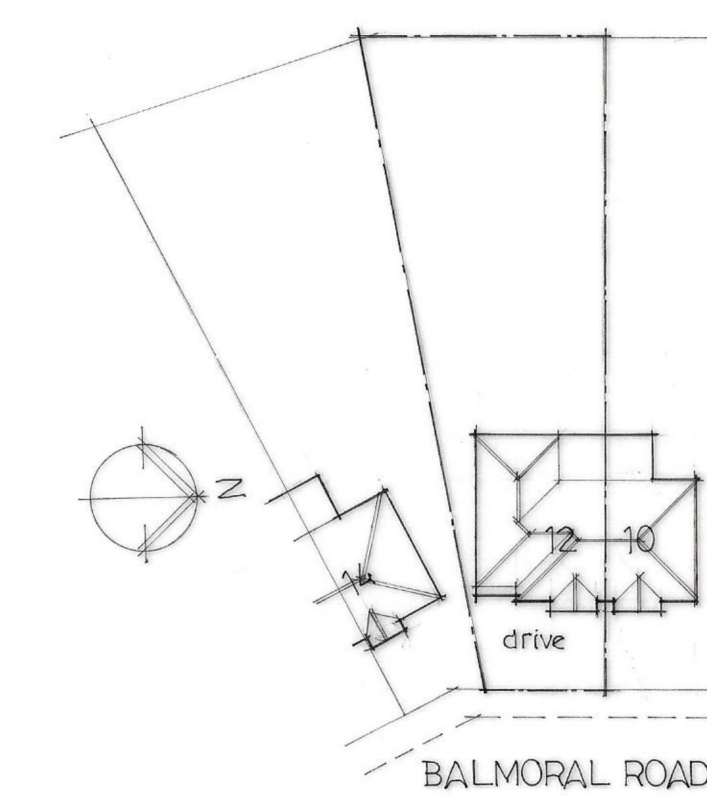

Site Plan 1:500

scale
1:50 0 1 2 3m
1:500 0 10 20 30m

GRAHAM STUBBLES ·
Architectural Services ·

01708 227135 ·

project:
12 · BALMORAL ROAD ·
HORNCHURCH · ESSEX ·

PROPOSED GARAGE CONVERSION ·

PROPOSED PLAN & ELEVATIONS ·

date
FEB 25

scale
1:50 A1

drg.no.
2503-02