



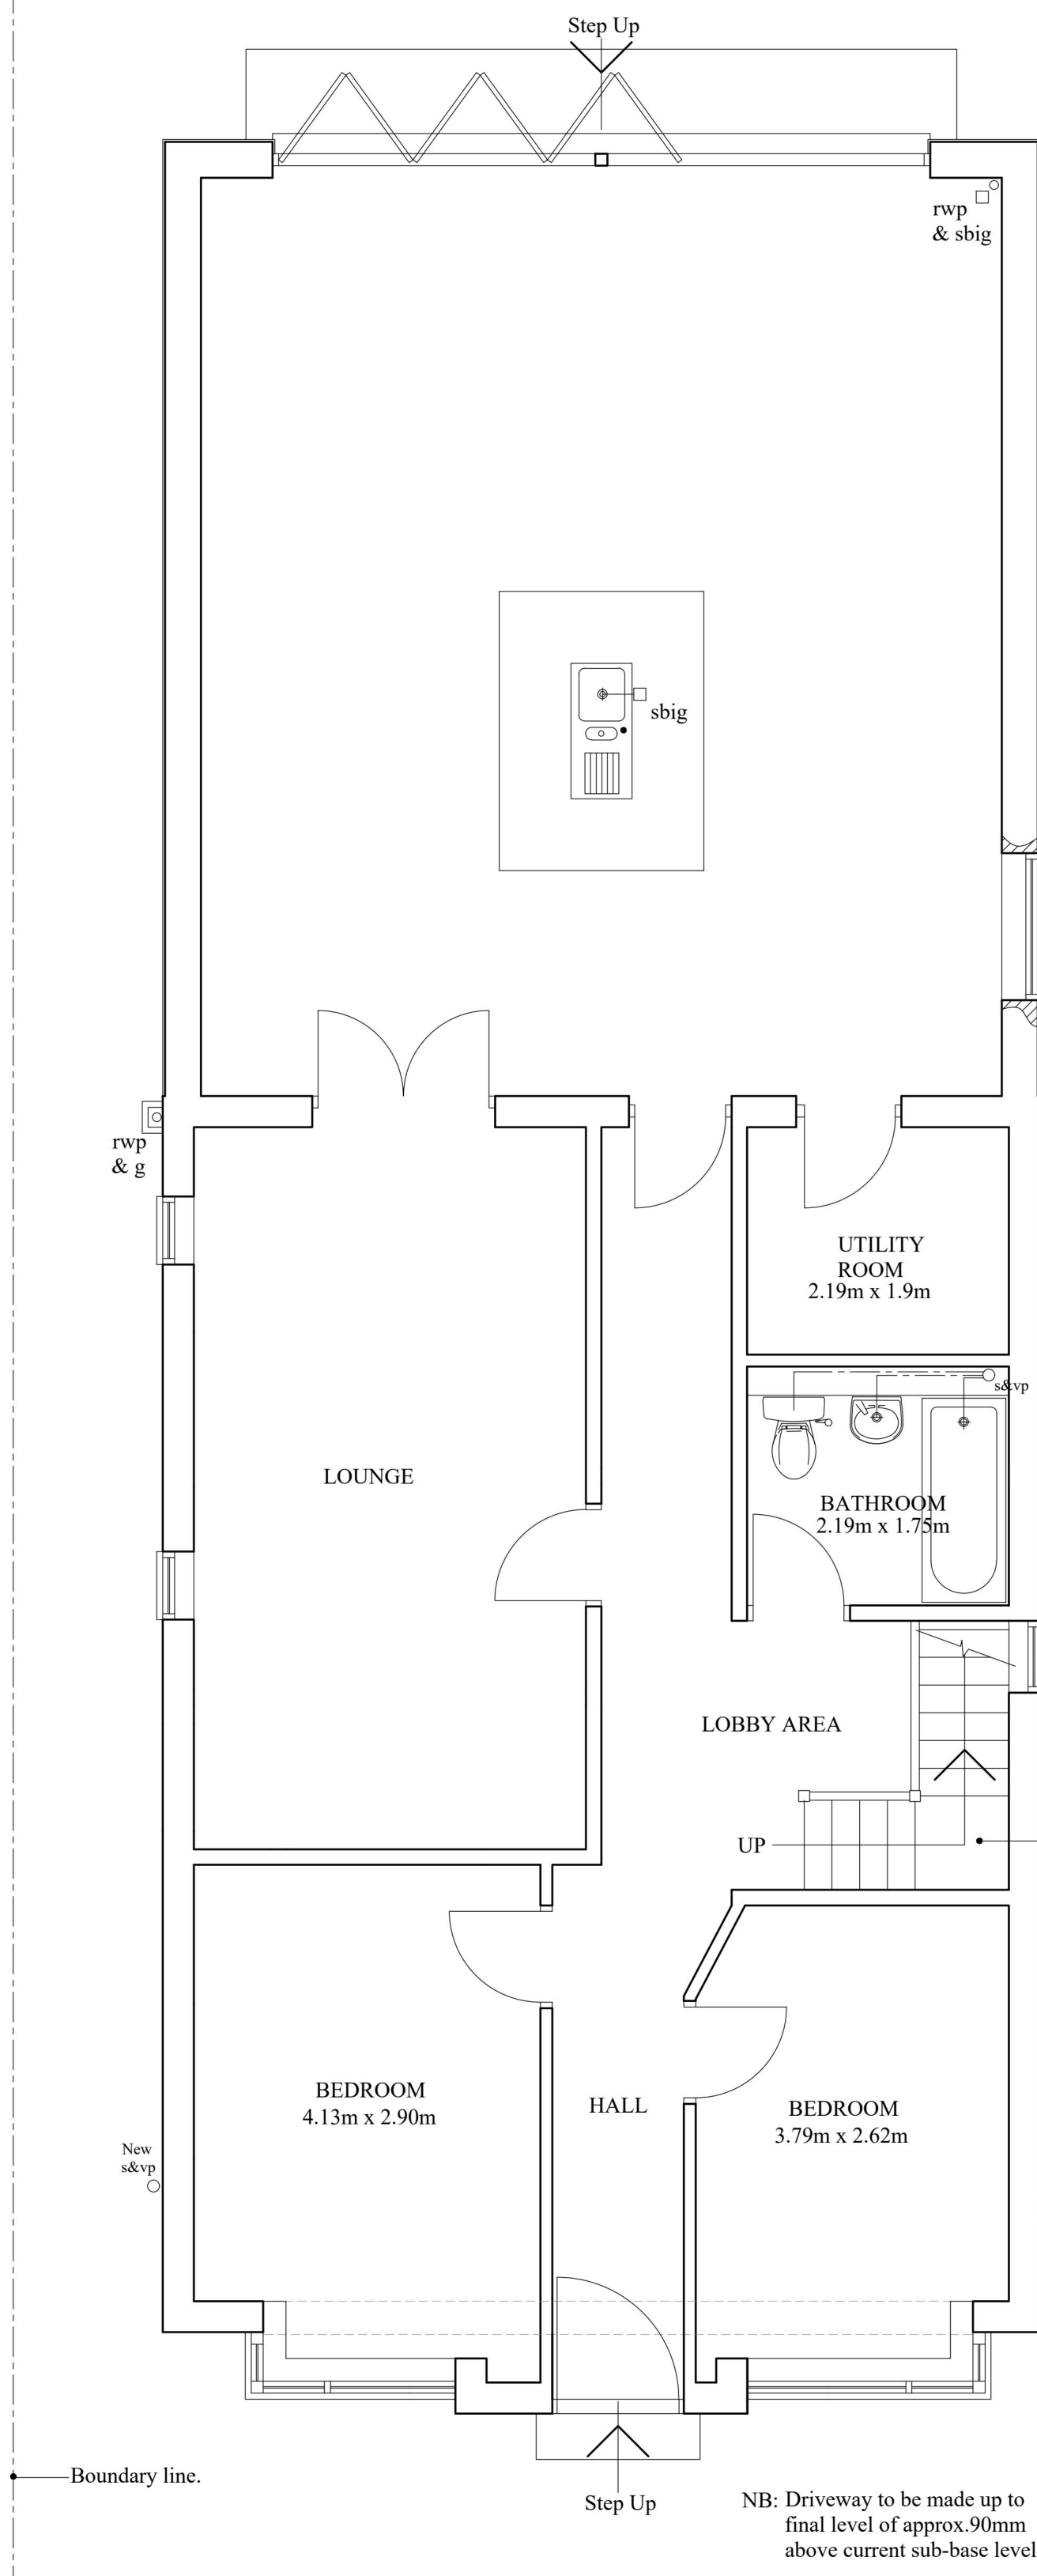


PROPOSED GROUND FLOOR PLAN

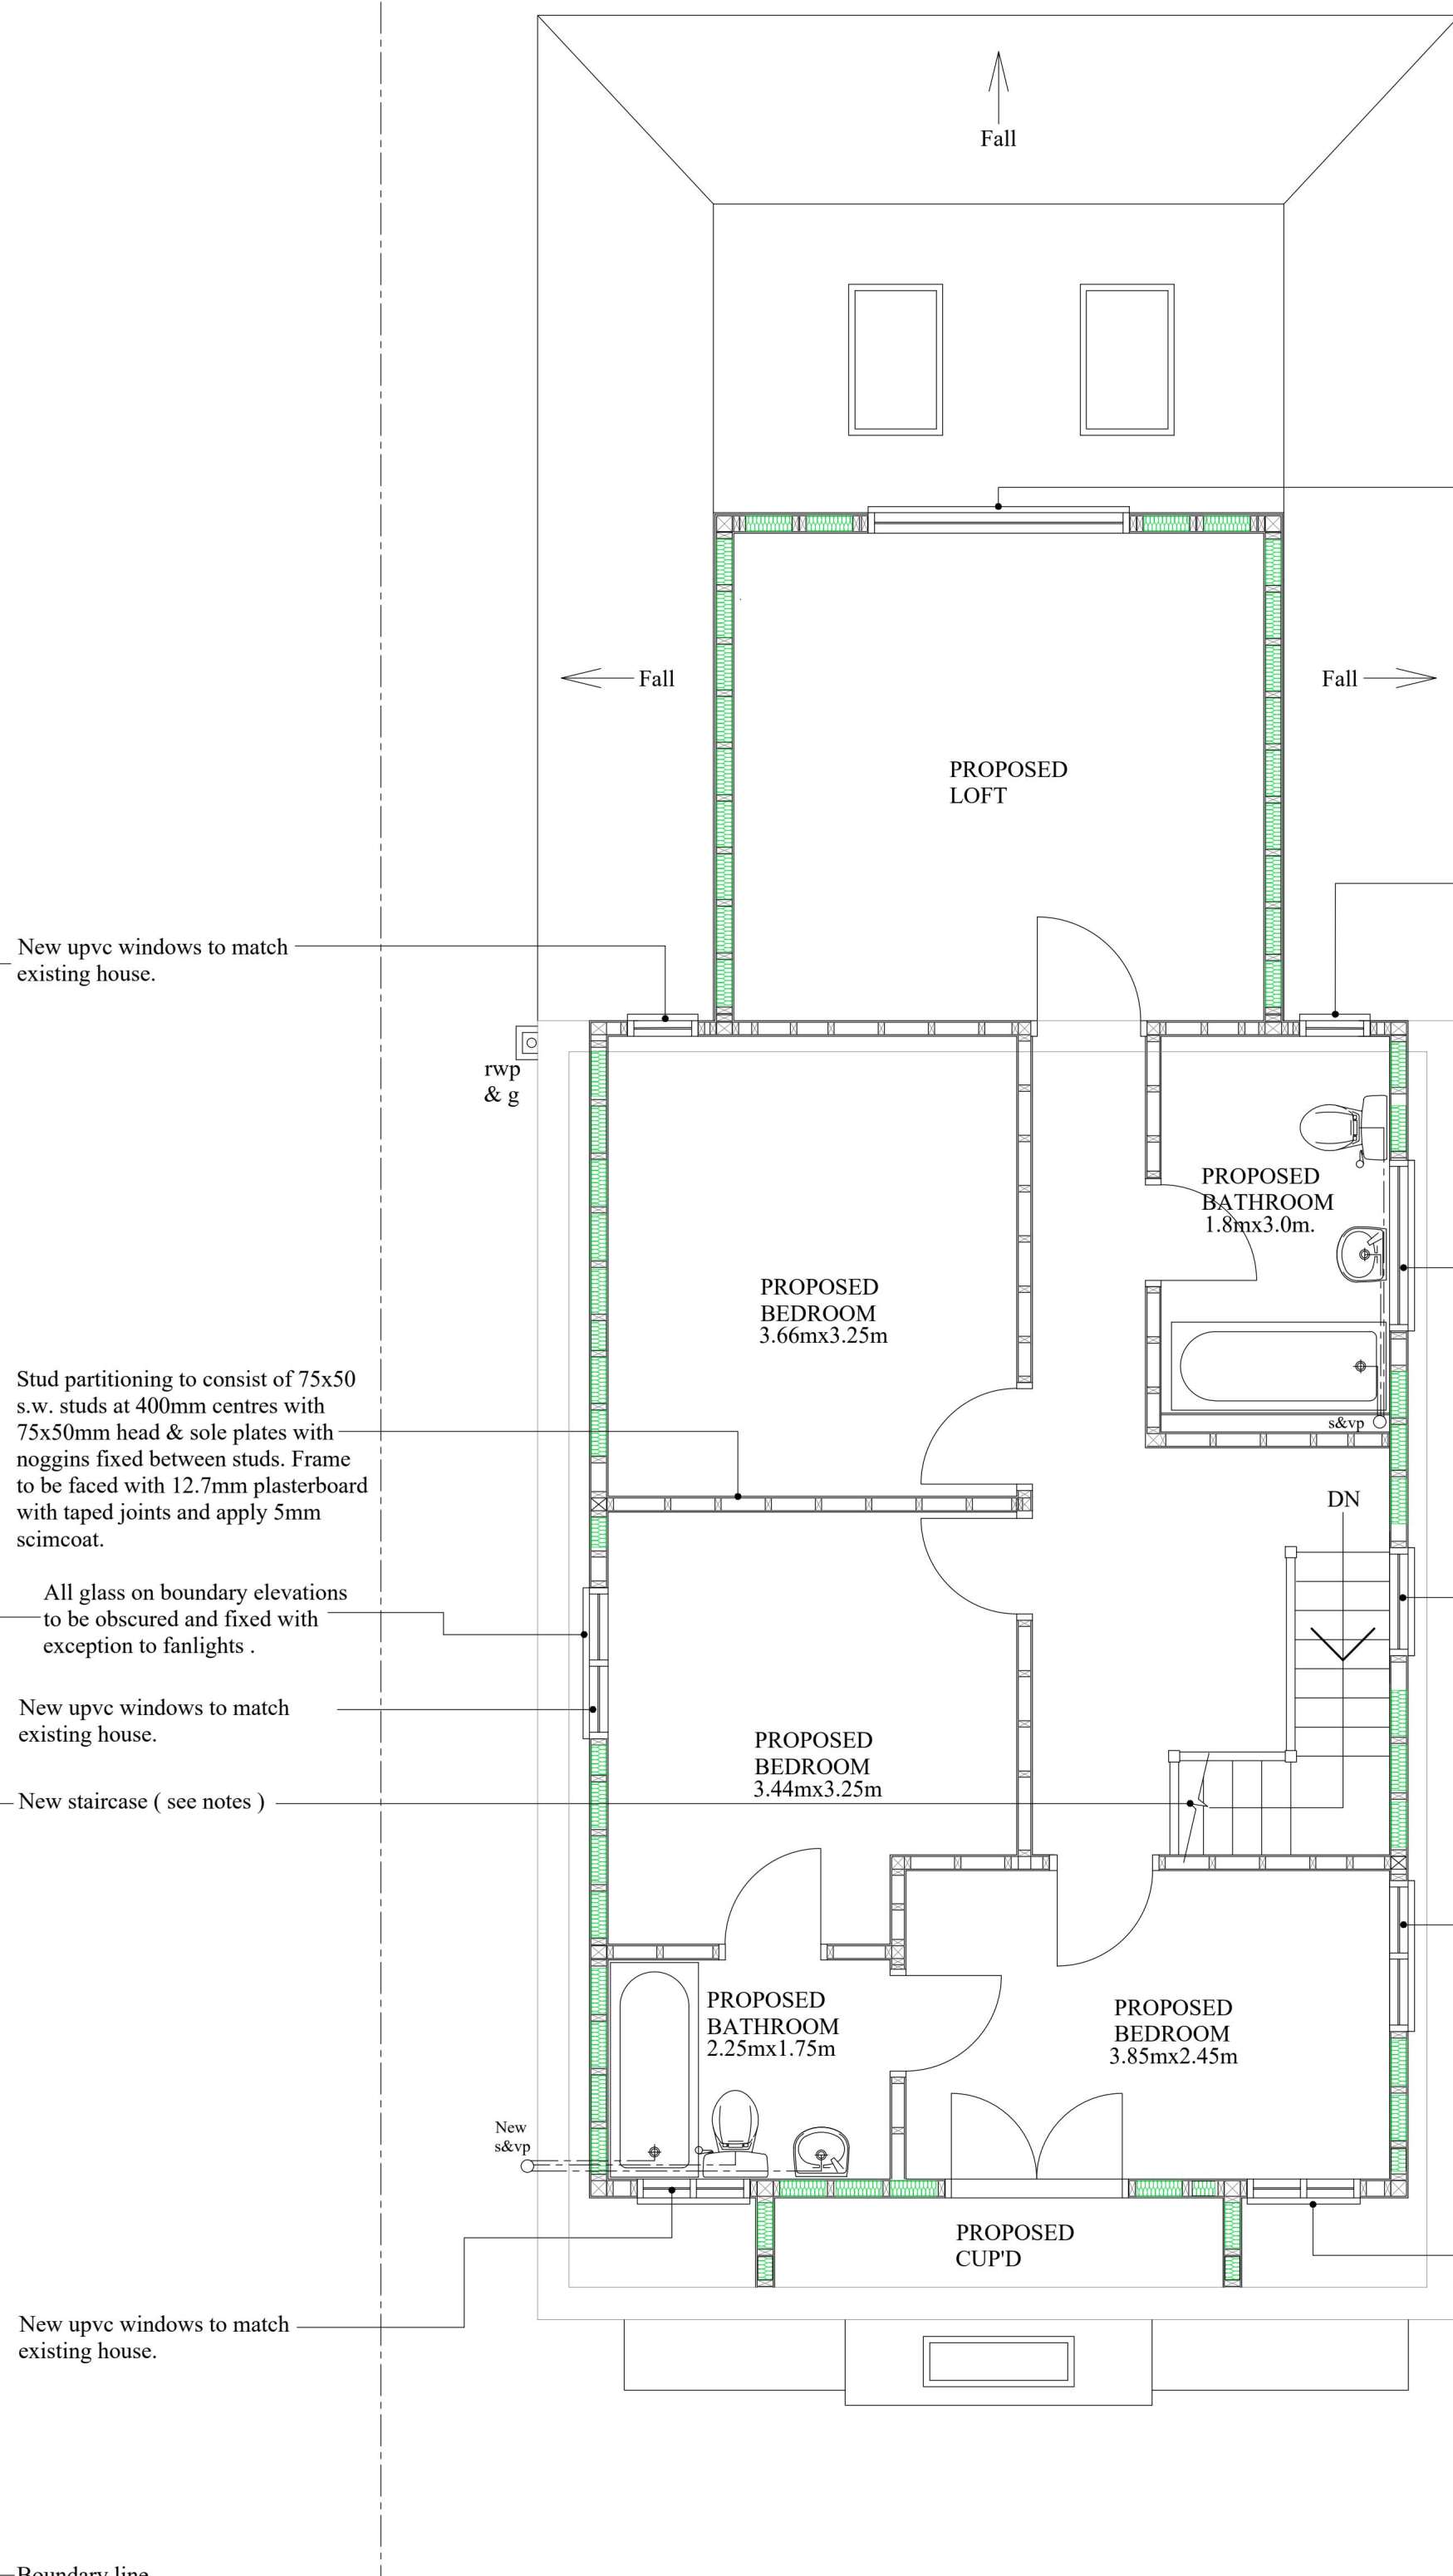

PROPOSED FIRST FLOOR PLAN



LOCATION PLAN
Scale 1:1250

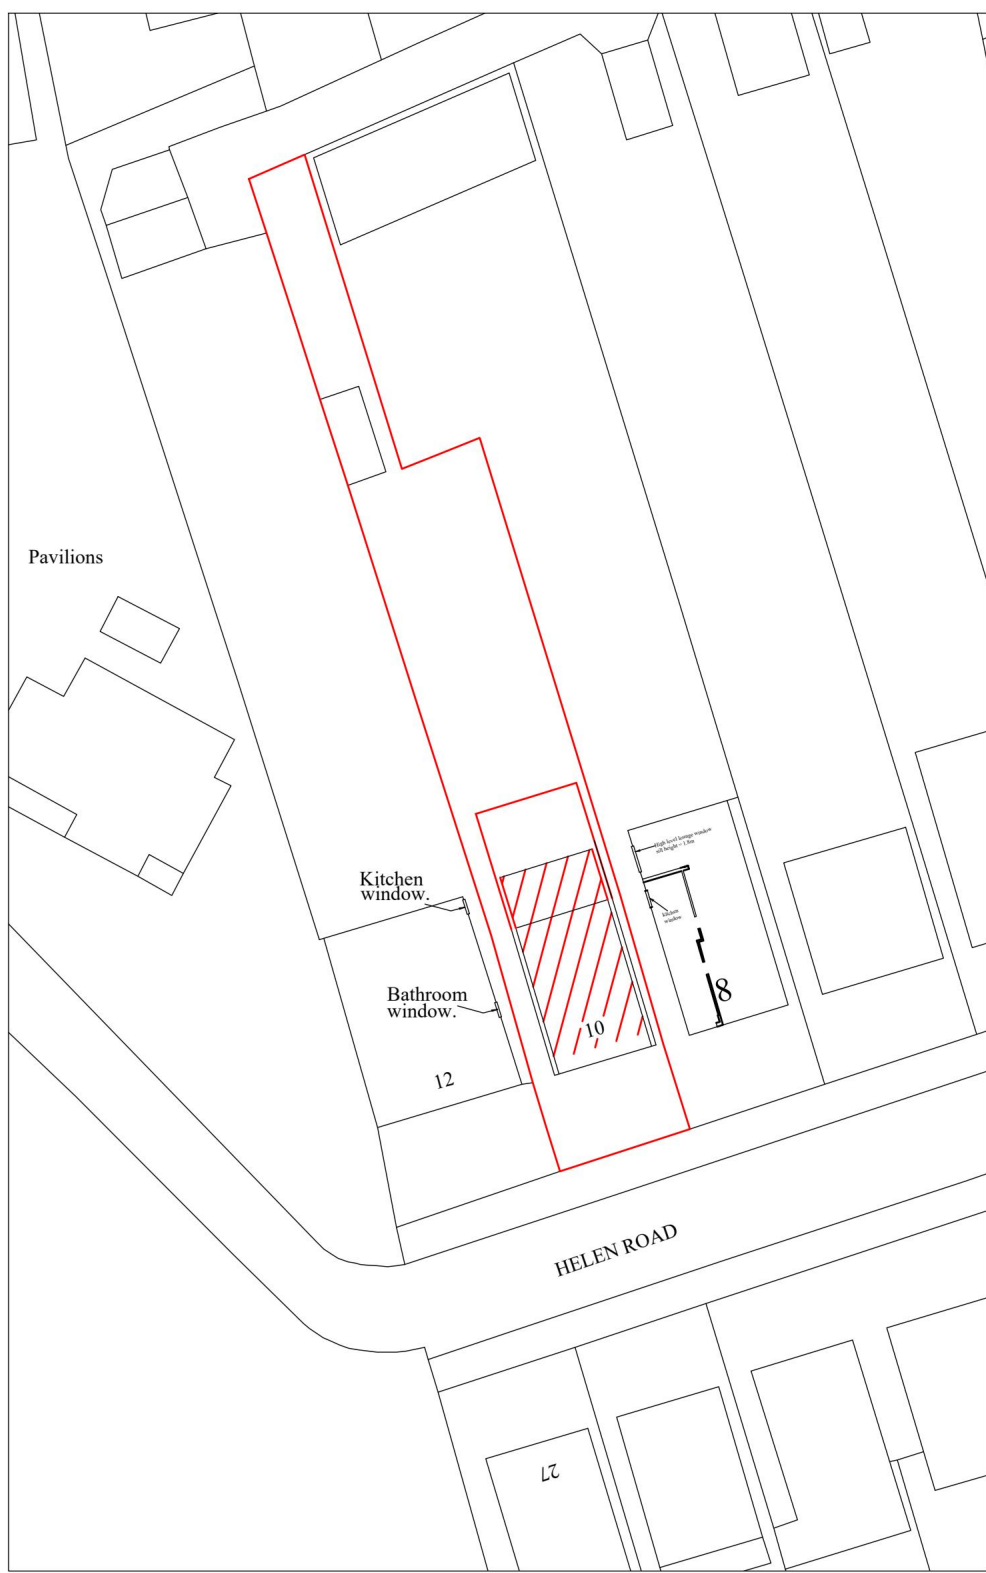

BLOCK PLAN
Scale 1:500

No.		Sig	Date
A	Existing window on east elevation amended.	JP	12.11.24
B	Planning requirements.	JP	09.01.25

Client

Mr. P. Demetriou
10 Helen Road,
Hornchurch. Essex.
RM11 2EW

Job Title

Proposed alterations to existing
planning approval at
10 Helen Road, Hornchurch.
Essex. RM11 2EW

Drawing Title

Proposed plans.

Drawn By
JP

Scale
1:50 @ A1

Date
October 2024

Drawing Number
10.14B

