


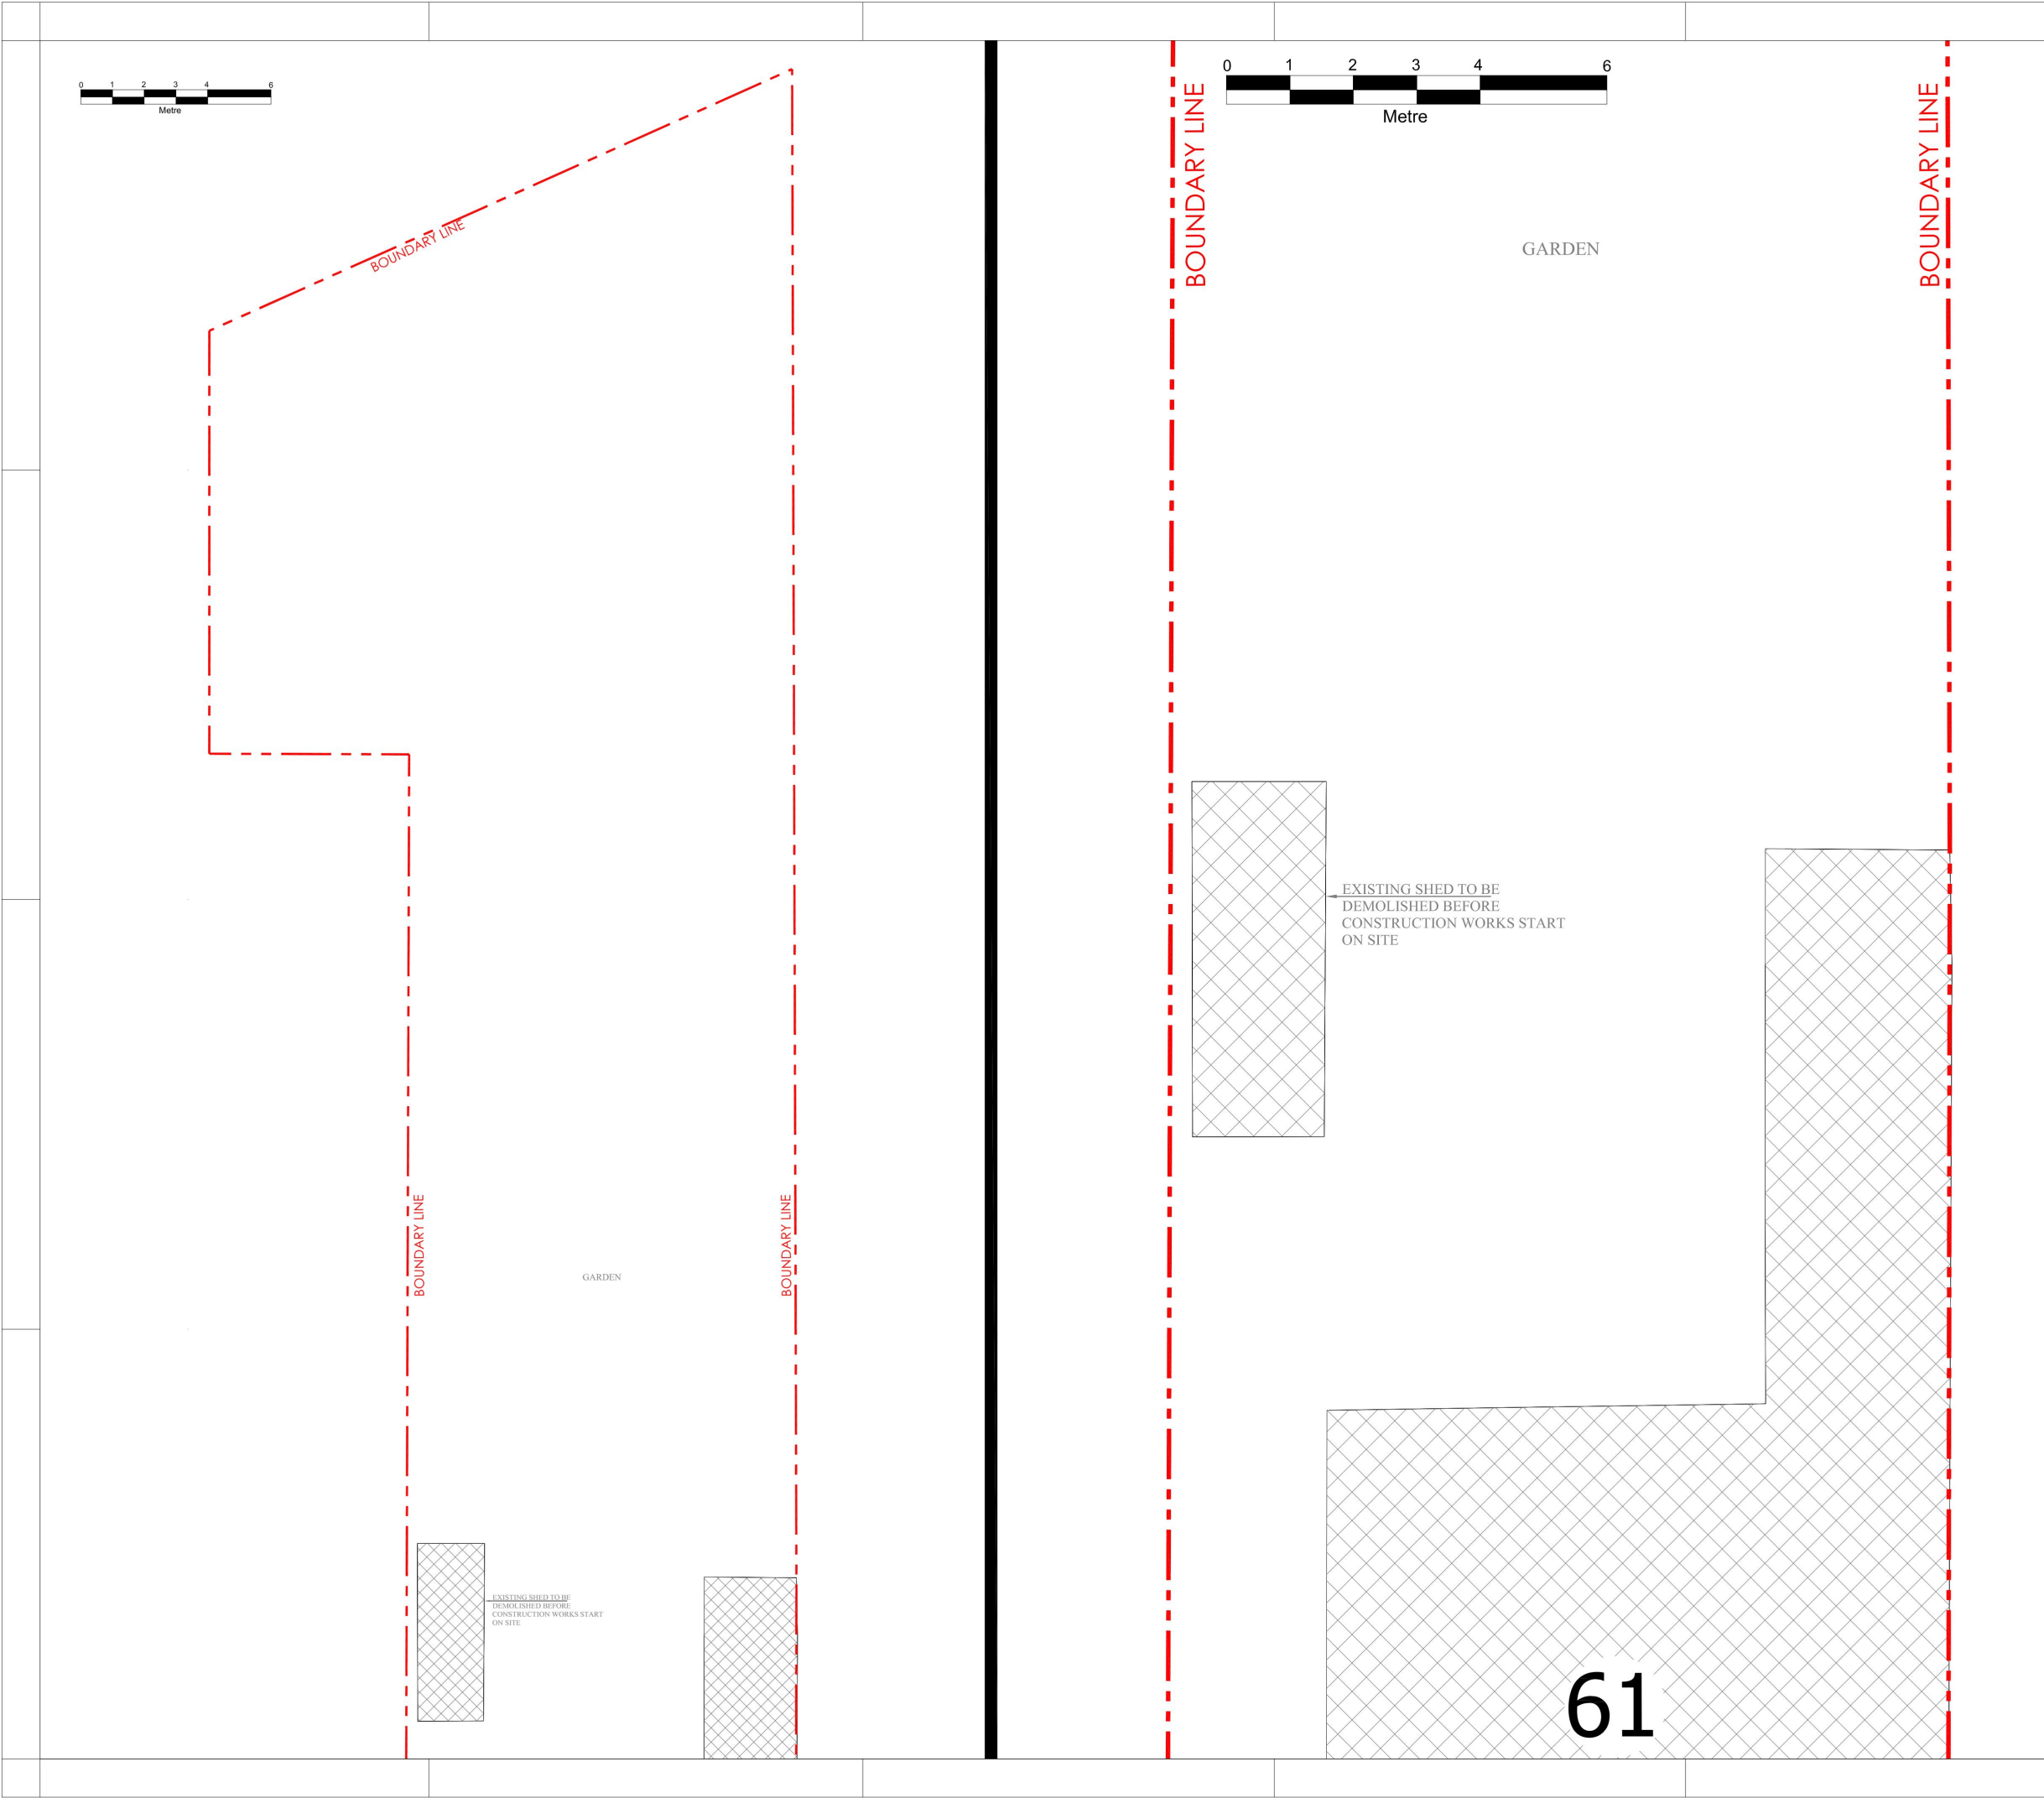

Notes :

1. This drawing is not for construction.
2. All Dimension are in millimeters.
3. All dimensions are to be checked on site and the Architect is to inform of any discrepancies before construction commences.
4. All references to drawings refer to current revision of that drawing.

LIABILITY

NO LIABILITY IS ACCEPTED TO ANY THIRD PARTY RELYING ON INFORMATION CONTAINED IN THIS DRAWING.

CONTRACTORS MUST VERIFY ALL DIMENSIONS ON SITE BEFORE COMMENCING ANY WORK ON SITE OR PREPARING CONSTRUCTION DRAWINGS.

PARTY WALL

WORKS TO A PARTY WALL STRUCTURE OR WITHIN 3 METERS OF THE LINE OF JUNCTION WILL REQUIRE NOTICES SERVED UPON YOUR NEIGHBOUR(S). WHERE DISPUTES ARISE, A PARTY WALL AWARD MAY NEED TO BE PREPARED PRIOR TO ANY WORKS COMMENCING ON SITE.

Scale 1:100, 1:200@A3





UK Platinum Homes
43 Tamarisk Way, Slough
Tel: 07494539958
Email: info@ukplatinumhomes.com

PROJECT:
61 HAVERING ROAD, ROMFORD, RM5 3BP

CLIENT:



DWG TITLE:
EXISTING PLAN

DWG NO: 61HR/01	ISSUE: A
DRAWN BY: PL	
DATE : 12-12-2024	

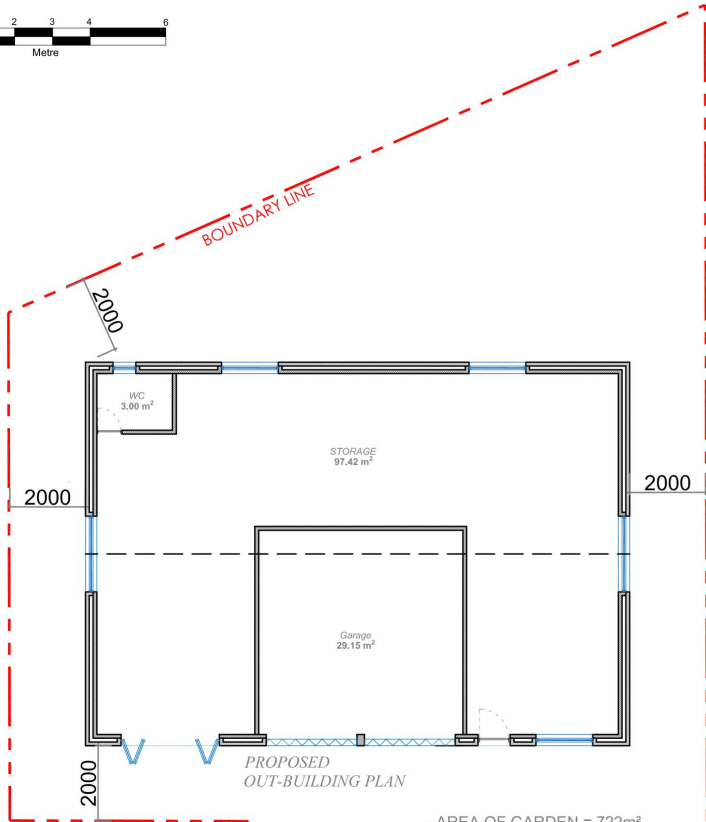 

- AREA OF GARDEN = 722m²
- PERMITTED AREA TO BE BUILT ON = 361m²
NEW EXTENSION = 146m²
- THE TOTAL BUILD UP AREA WOULD BE LESS THAN 50% OF THE TOTAL GARDEN

GARDEN

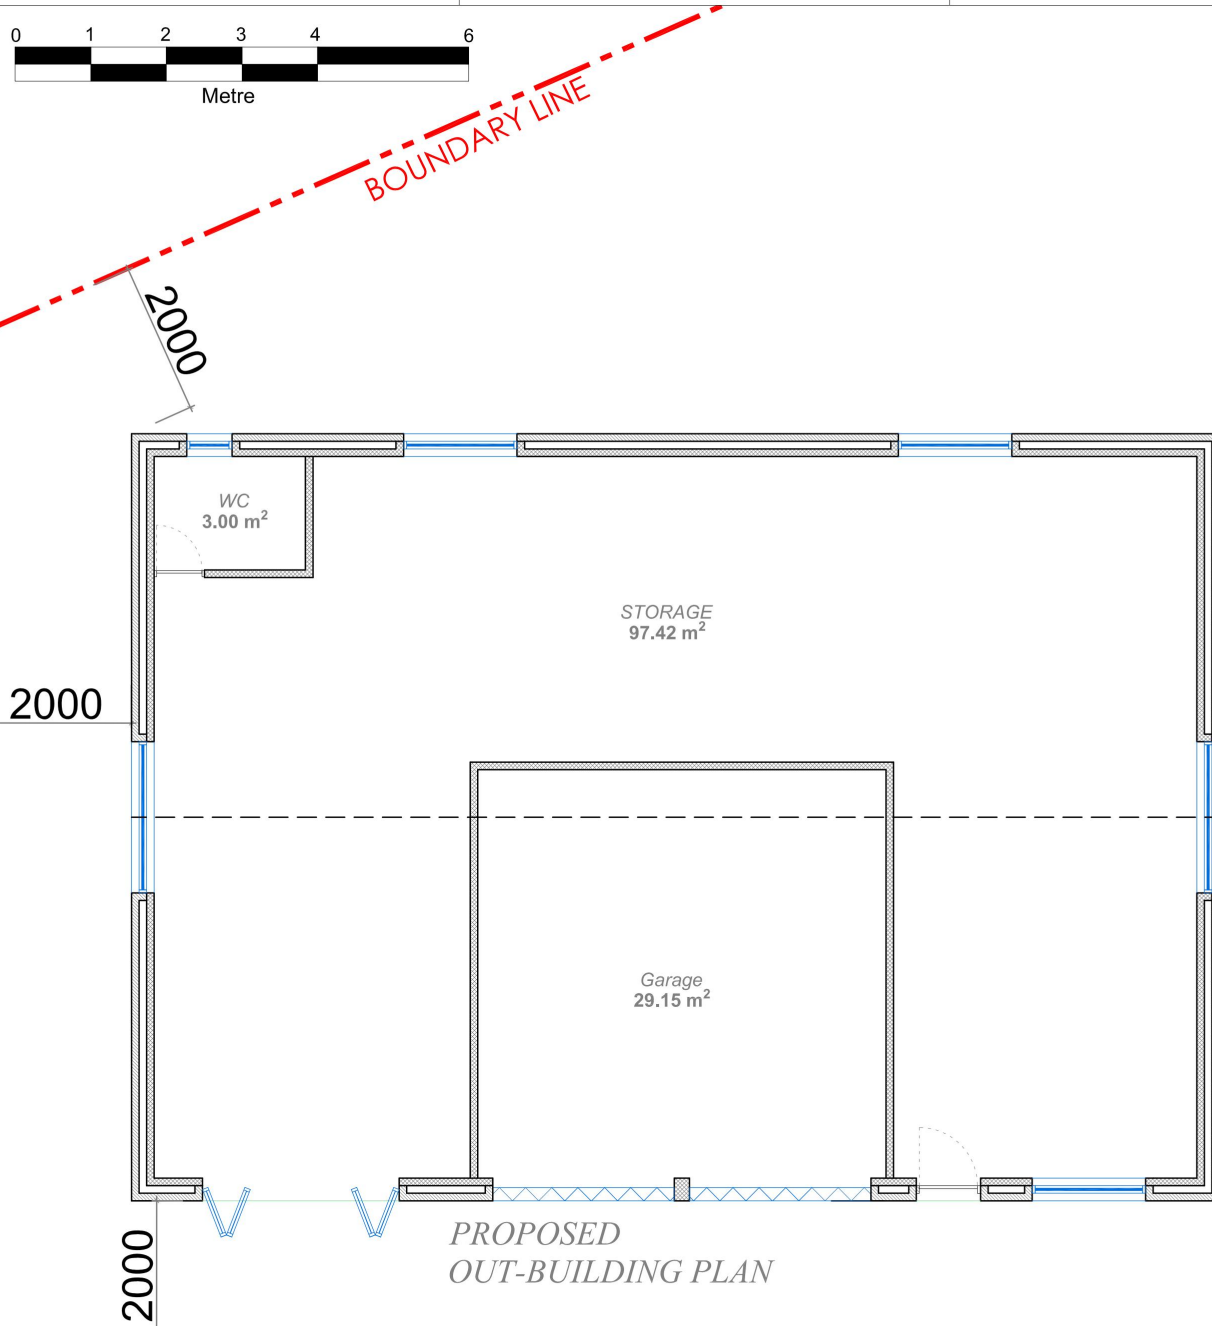 

- AREA OF GARDEN = 722m²
- PERMITTED AREA TO BE BUILT ON = 361m²
NEW EXTENSION = 146m²
- THE TOTAL BUILD UP AREA WOULD BE LESS THAN 50% OF THE TOTAL GARDEN

GARDEN

Notes :

1. This drawing is not for construction.
2. All Dimension are in millimeters.
3. All dimensions are to be checked on site and the Architect is to inform of any discrepancies before construction commences.
4. All references to drawings refer to current revision of that drawing.

LIABILITY

NO LIABILITY IS ACCEPTED TO ANY THIRD PARTY RELYING ON INFORMATION CONTAINED IN THIS DRAWING.

CONTRACTORS MUST VERIFY ALL DIMENSIONS ON SITE BEFORE COMMENCING ANY WORK ON SITE OR PREPARING CONSTRUCTION DRAWINGS.

PARTY WALL

WORKS TO A PARTY WALL STRUCTURE OR WITHIN 3 METERS OF THE LINE OF JUNCTION WILL REQUIRE NOTICES SERVED UPON YOUR NEIGHBOUR(S). WHERE DISPUTES ARISE, A PARTY WALL AWARD MAY NEED TO BE PREPARED PRIOR TO ANY WORKS COMMENCING ON SITE.

Scale 1:100, 1:200@A3



UK Platinum Homes
43 Tamarisk Way, Slough
Tel: 07494539958
Email: info@ukplatinumhomes.com

PROJECT:
61 HAVERING ROAD, ROMFORD, RM5 3BP

CLIENT:

DWG TITLE:
PROPOSED OUT-BUILDING



DWG NO: 61HR/02

DRAWN BY: PL

DATE : 12-12-2024

ISSUE:

A

 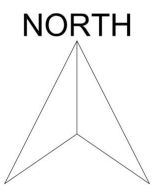

Notes :

- 1. This drawing is not for construction.
- 2. All Dimension are in millimeters.
- 3. All dimensions are to be checked on site and the Architect is to inform of any discrepancies before construction commences.
- 4. All references to drawings refer to current revision of that drawing.

LIABILITY

NO LIABILITY IS ACCEPTED TO ANY THIRD PARTY RELYING ON INFORMATION CONTAINED IN THIS DRAWING.

CONTRACTORS MUST VERIFY ALL DIMENSIONS ON SITE BEFORE COMMENCING ANY WORK ON SITE OR PREPARING CONSTRUCTION DRAWINGS.

PARTY WALL

WORKS TO A PARTY WALL STRUCTURE OR WITHIN 3 METERS OF THE LINE OF JUNCTION WILL REQUIRE NOTICES SERVED UPON YOUR NEIGHBOUR(S). WHERE DISPUTES ARISE, A PARTY WALL AWARD MAY NEED TO BE PREPARED PRIOR TO ANY WORKS COMMENCING ON SITE.

Scale 1:500@A3




UK Platinum Homes
43 Tamarisk Way, Slough
Tel: 07494539958
Email: info@ukplatinumhomes.com

PROJECT:
61 HAVERING ROAD, ROMFORD, RM5 3BP


CLIENT:

DWG TITLE:
EXISTING SITE PLAN

DWG NO: 61HR/04	ISSUE: A
DRAWN BY: PL	
DATE : 12-12-2024	

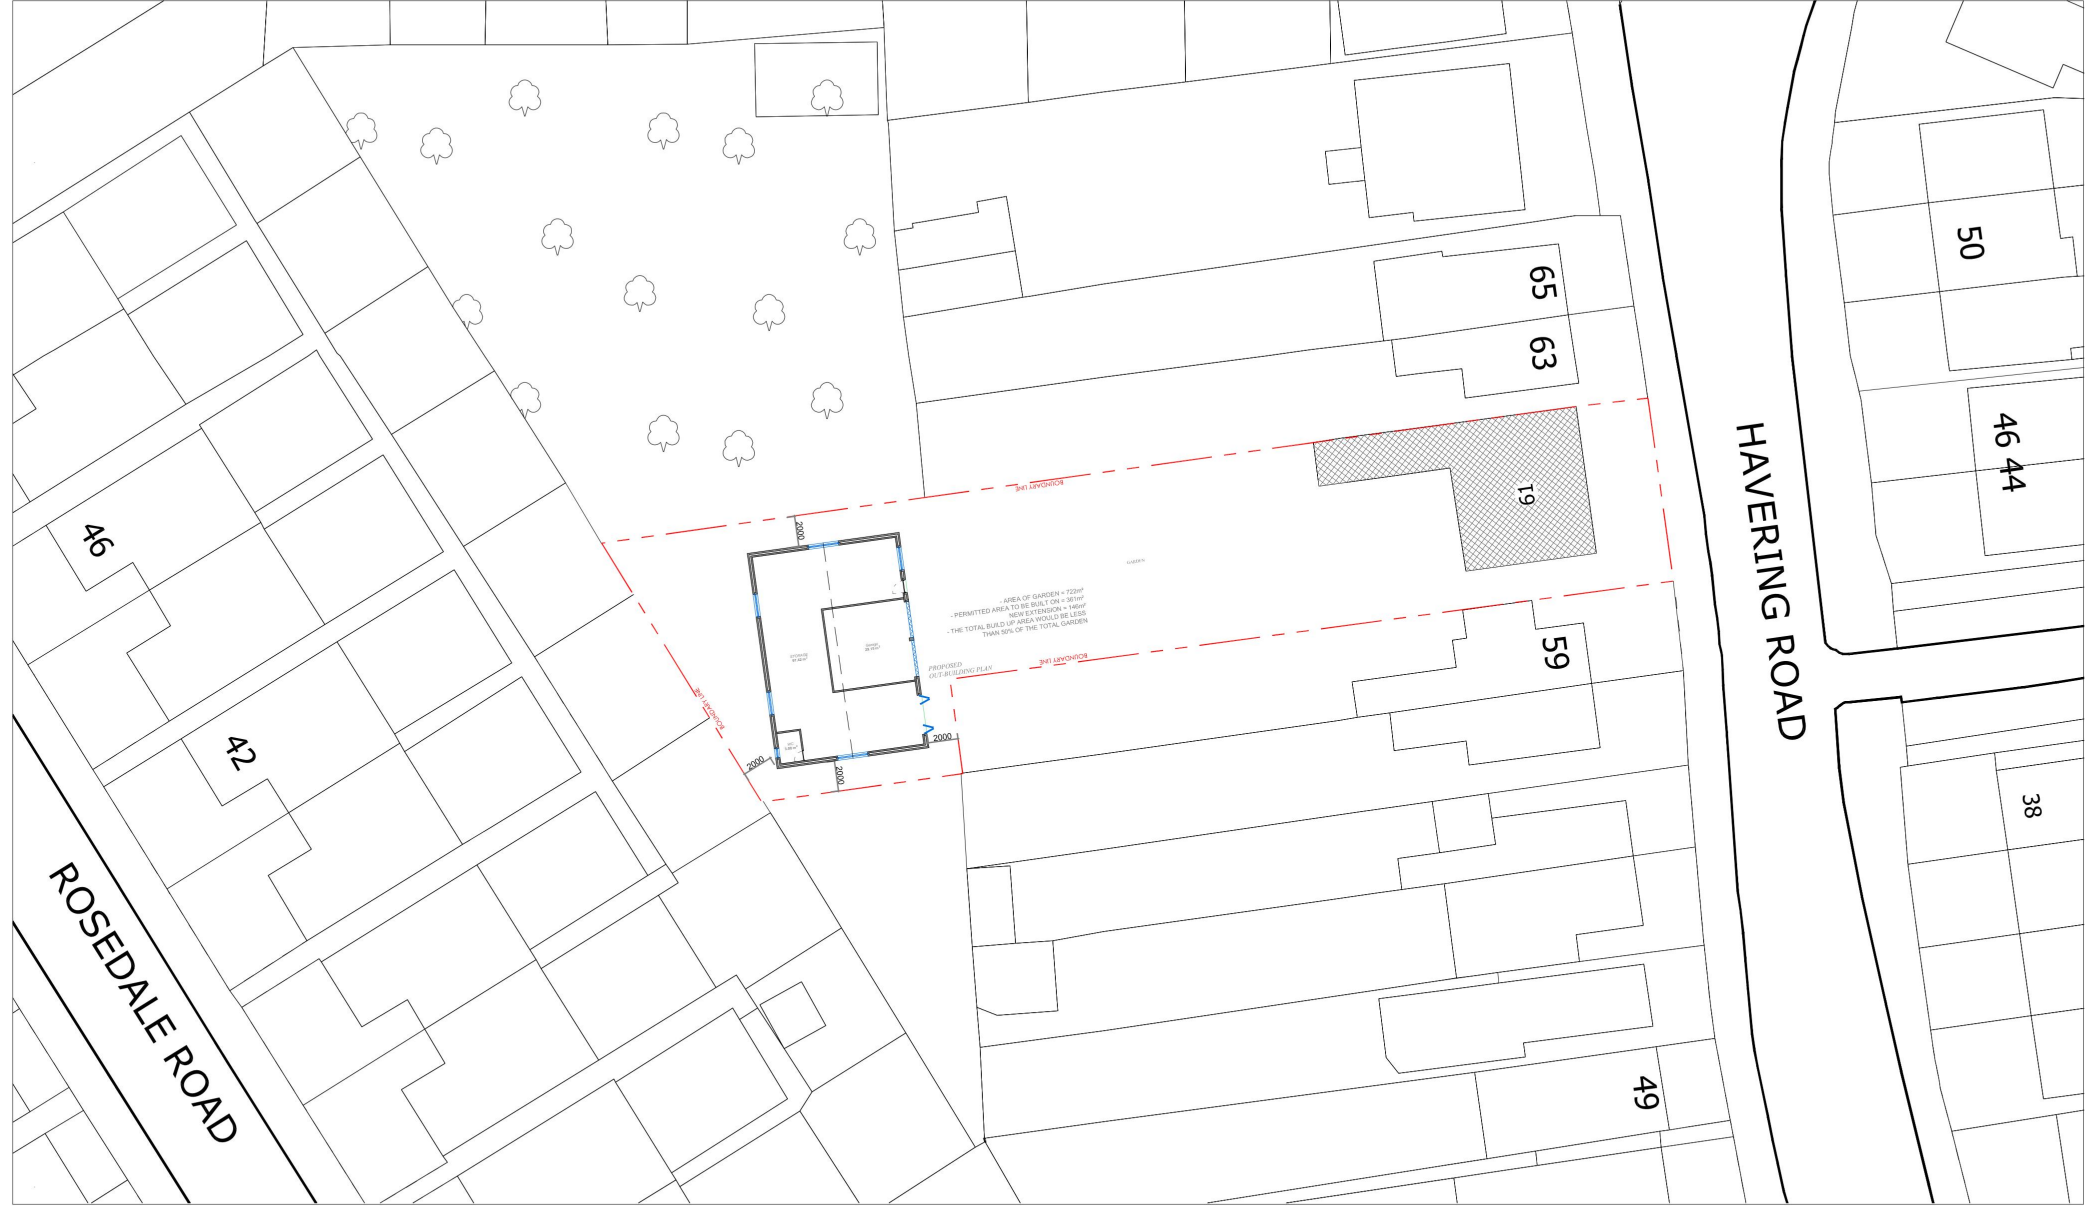

NORTH

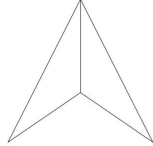

Notes :

- 1. This drawing is not for construction.
- 2. All Dimension are in millimeters.
- 3. All dimensions are to be checked on site and the Architect is to inform of any discrepancies before construction commences.
- 4. All references to drawings refer to current revision of that drawing.

LIABILITY

NO LIABILITY IS ACCEPTED TO ANY THIRD PARTY RELYING ON INFORMATION CONTAINED IN THIS DRAWING.

CONTRACTORS MUST VERIFY ALL DIMENSIONS ON SITE BEFORE COMMENCING ANY WORK ON SITE OR PREPARING CONSTRUCTION DRAWINGS.

PARTY WALL

WORKS TO A PARTY WALL STRUCTURE OR WITHIN 3 METERS OF THE LINE OF JUNCTION WILL REQUIRE NOTICES SERVED UPON YOUR NEIGHBOUR(S). WHERE DISPUTES ARISE, A PARTY WALL AWARD MAY NEED TO BE PREPARED PRIOR TO ANY WORKS COMMENCING ON SITE.

Scale 1:500@A3



UK Platinum Homes
43 Tamarisk Way, Slough
Tel: 07494539958
Email: info@ukplatinumhomes.com

PROJECT:
61 HAVERING ROAD, ROMFORD, RM5 3BP

CLIENT:

DWG TITLE:
PROPOSED SITE PLAN

DWG NO: 61HR/05

DRAWN BY: PL

DATE : 12-12-2024

ISSUE:

A