



Do not scale this drawing. Work to figured dimensions only. This drawing is copyright of JAT Designs and should only be reproduced with their express permission. Check all dimensions on site. Any discrepancies should be reported to JAT Designs prior to commencement.

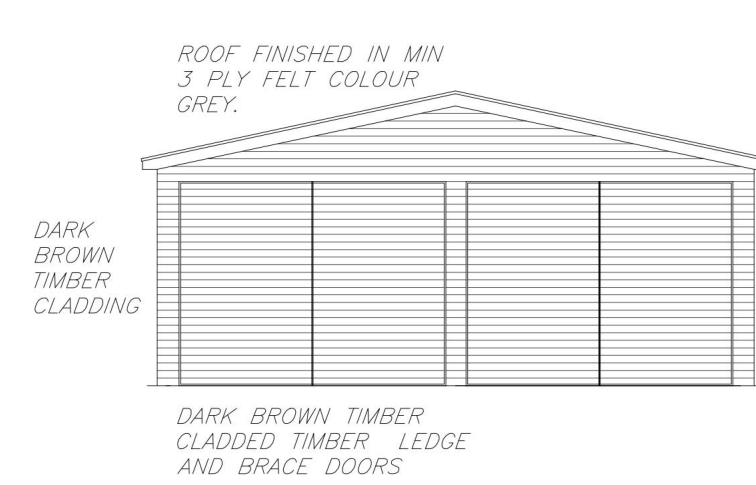


EXISTING FRONT
ELEVATION 1:100

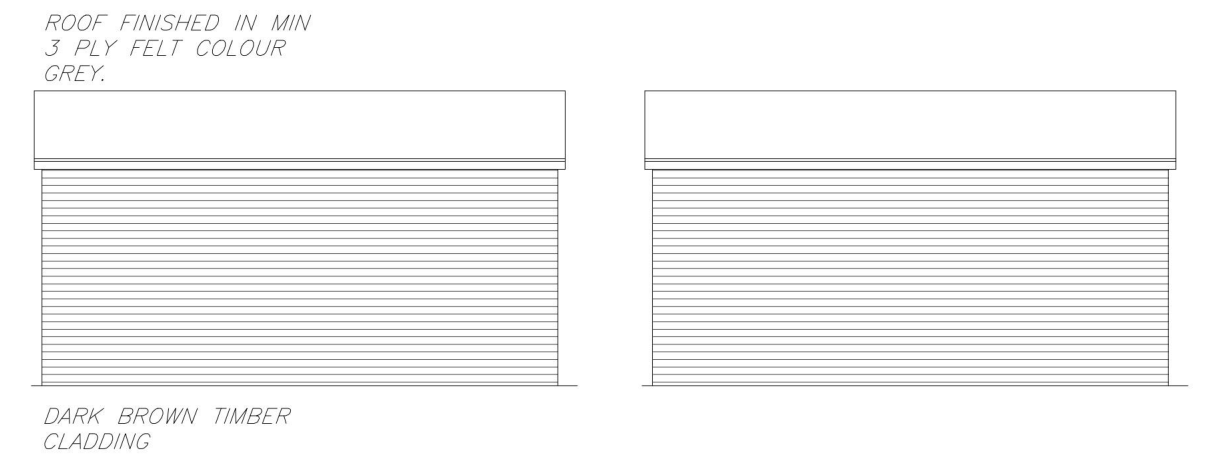




EXISTING SIDE
ELEVATIONS 1:100





EXISTING REAR
ELEVATION 1:100

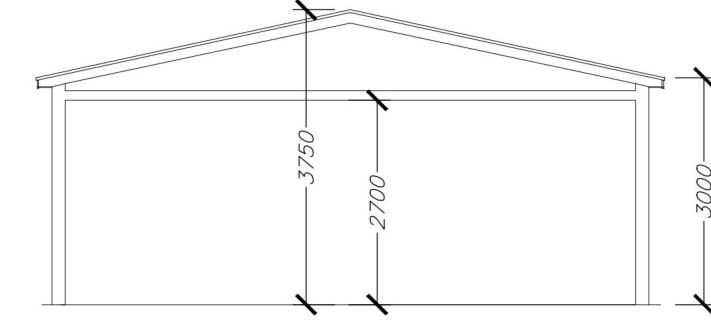


EXISTING GENERIC
SECTION 1:100

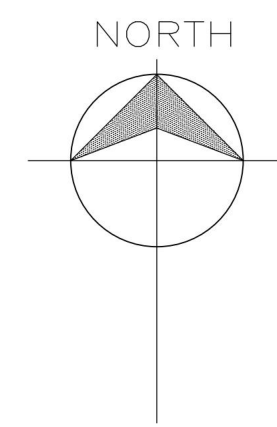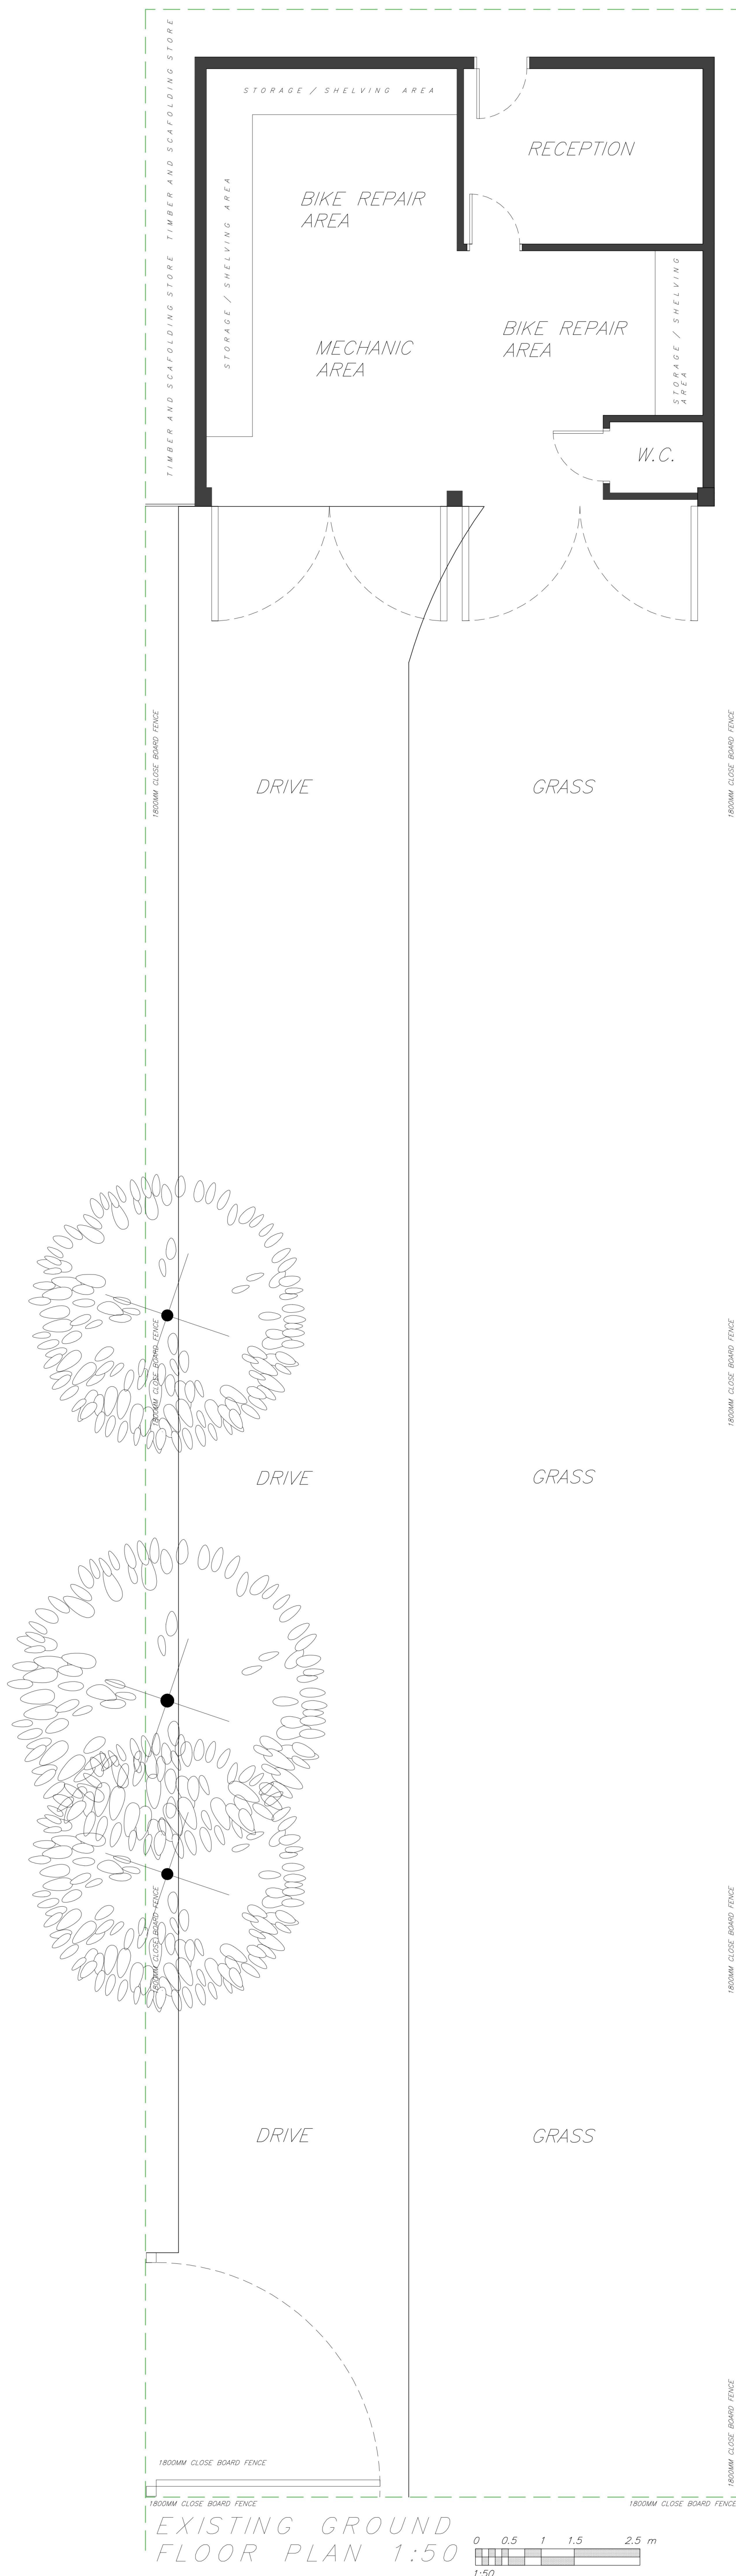 


EXISTING SITE PLAN
1:500

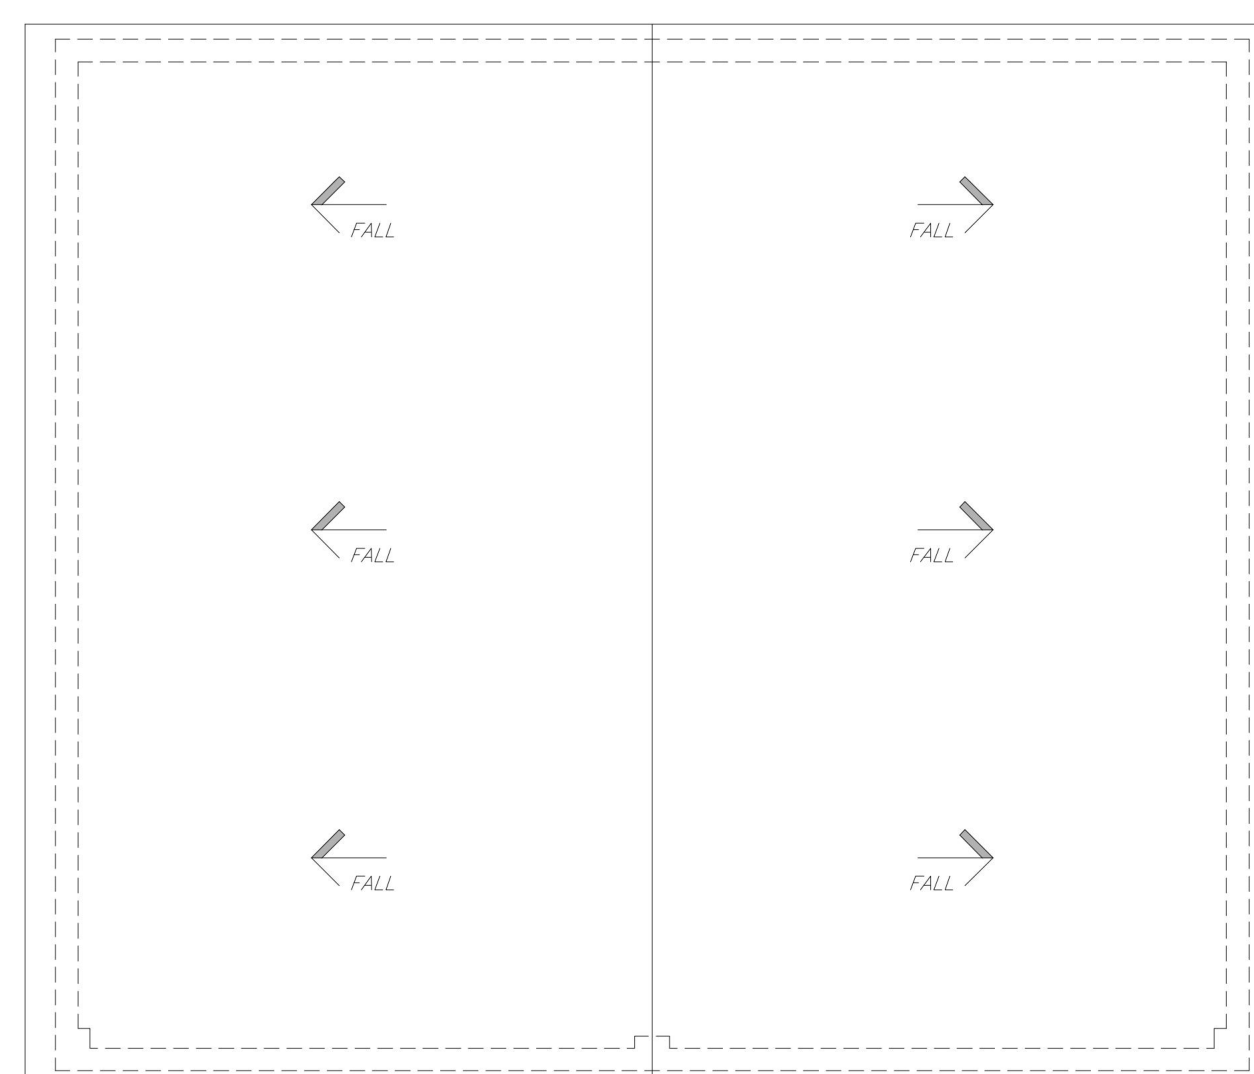 

EXISTING ROOF
PLAN 1:50

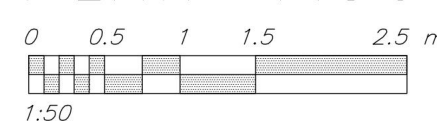

EXISTING SITE
LOCATION PLAN
1:1250

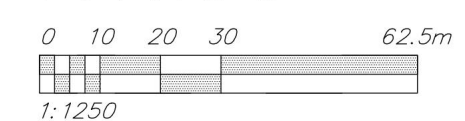

B	06.03.2025	DRAWINGS REVISED IN ACCORDANCE WITH VALIDATION LETTER RECEIVED.	
A	25.02.2025	FIRST ISSUE TO CLIENT.	
revision	date	amendment	initials

J A T DESIGNS
Architectural Designers and Planning Consultants
Tel. 07935 230513

Project/Client:

Mr Paul Kitt, 1 Manser Road, Rainham. Essex. RM13 8NP

Drawing Title:

Existing Plans, Elevations, Roof Plan and Site and Location Plan

Project Ref/Drawing No.:
2504 - PL - 01 B

Scale: _____ Date: _____

VA. @ A1 FEB 2025