





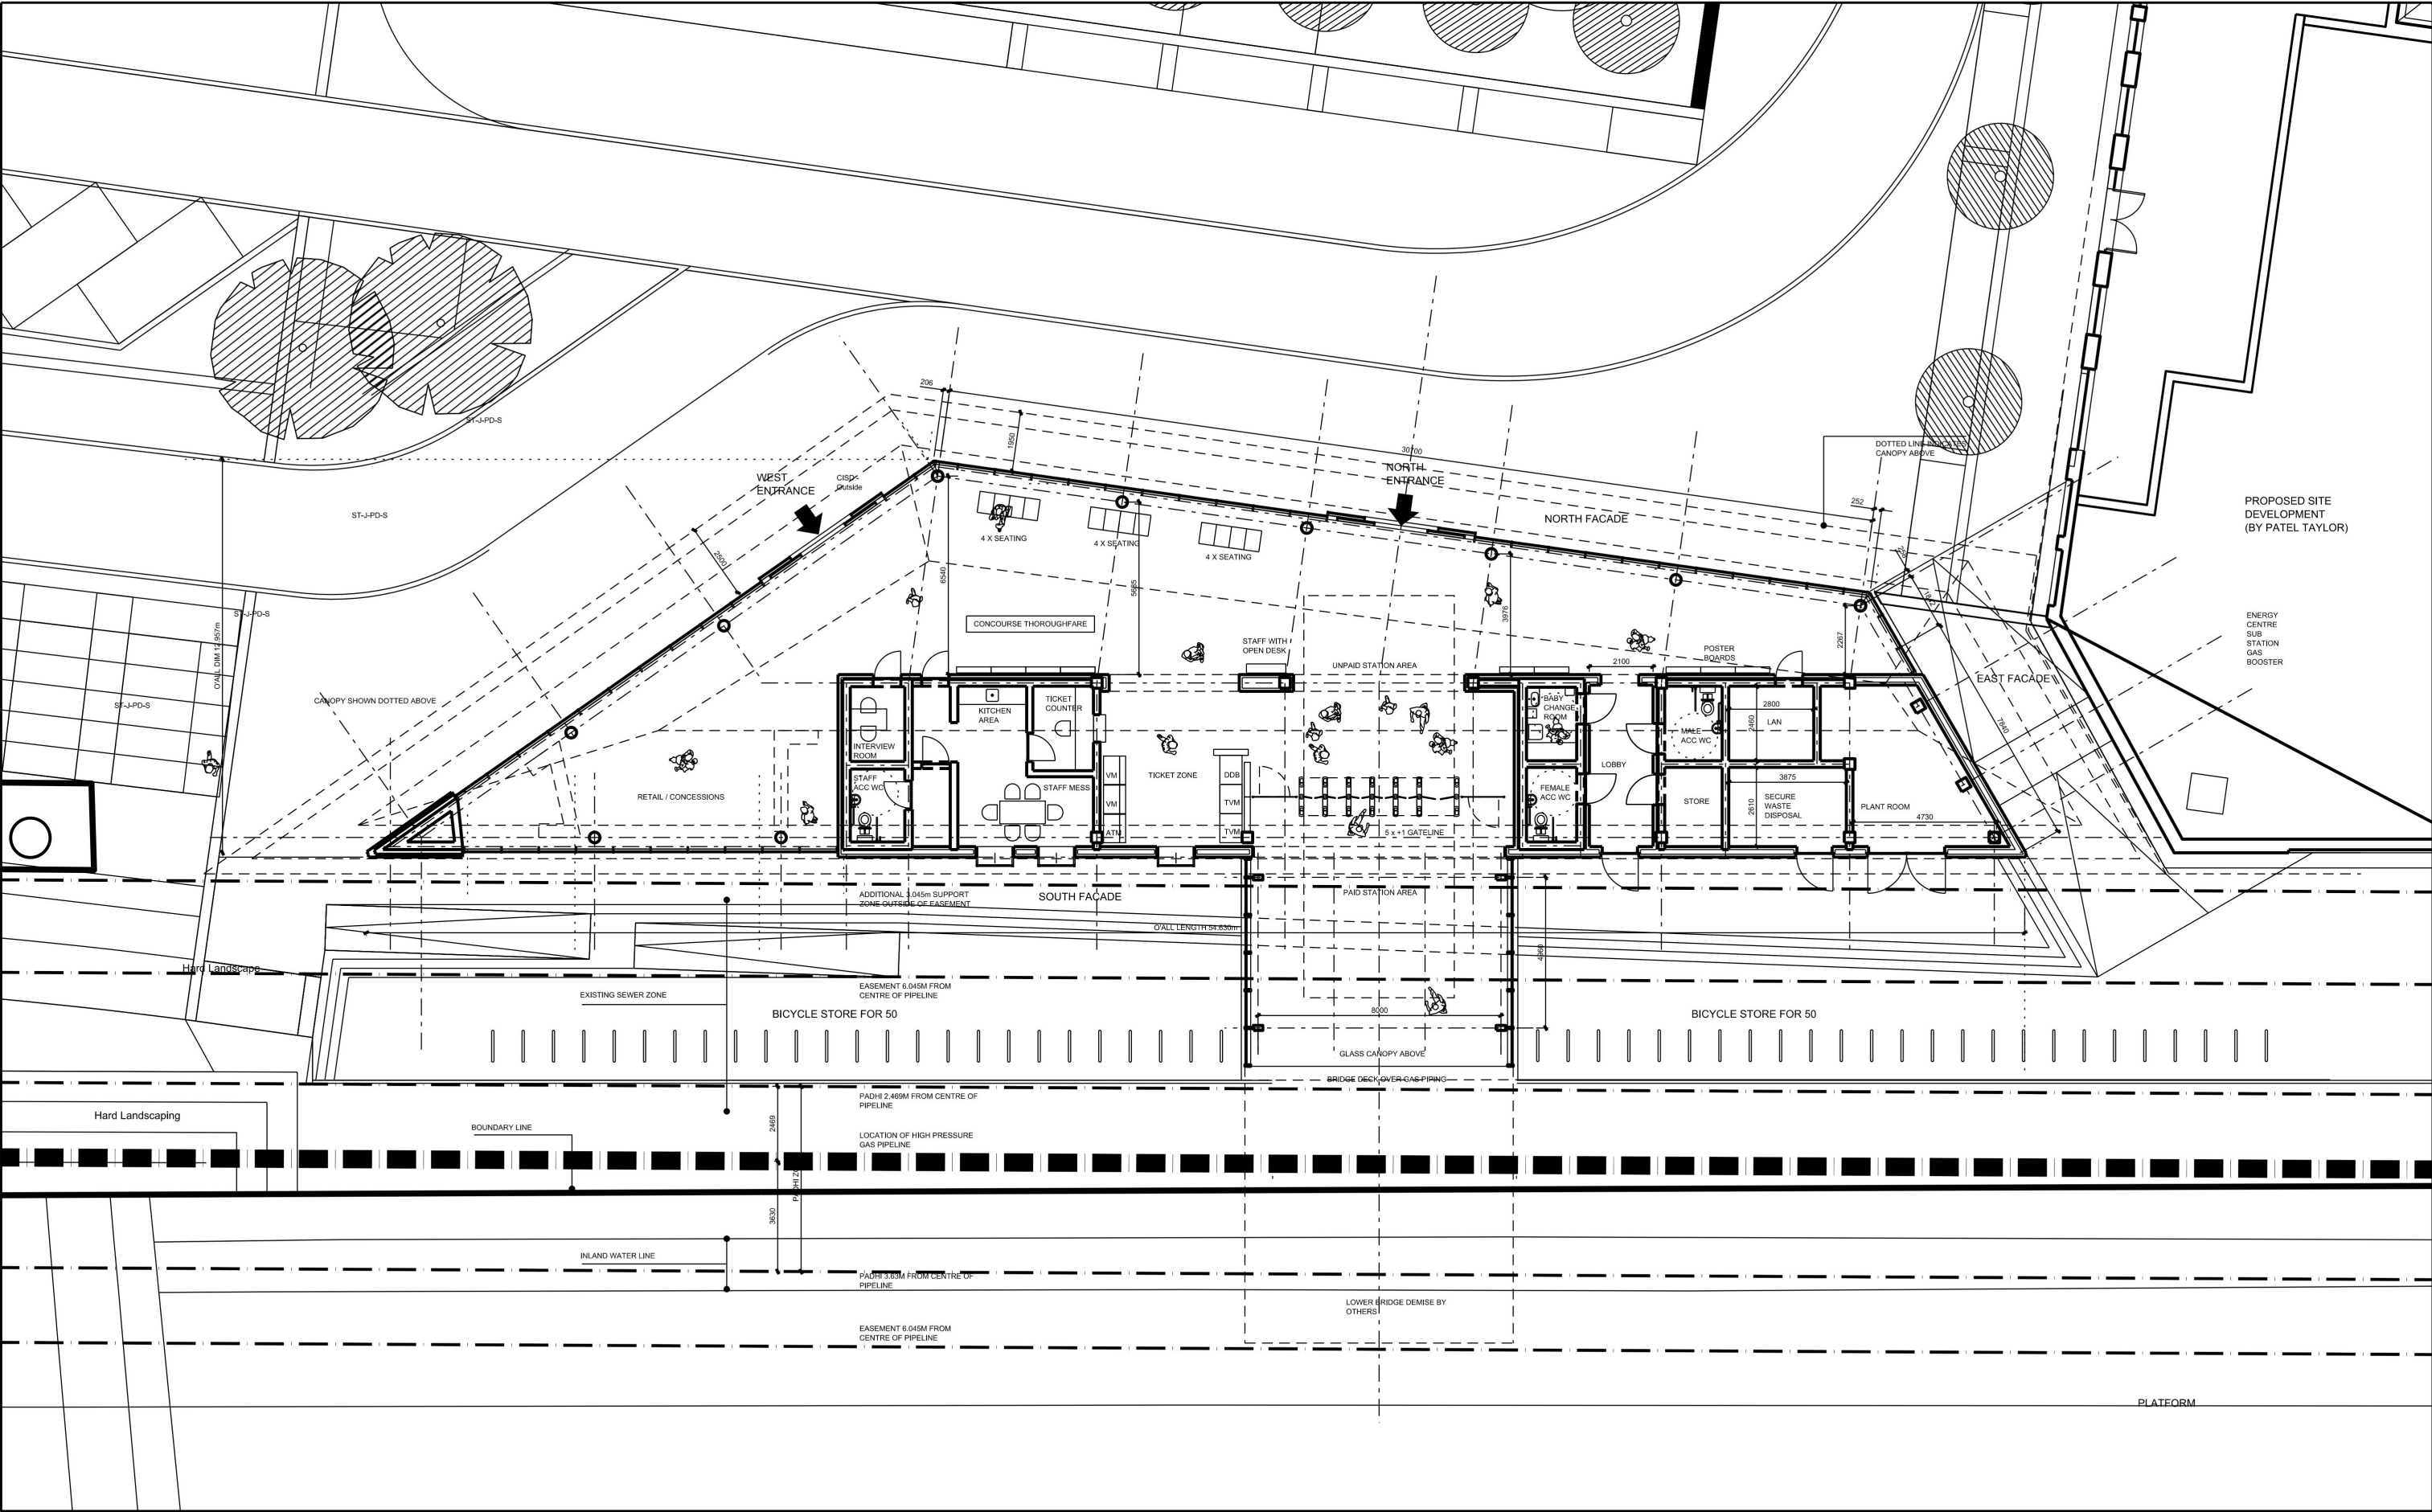


GROUND PLAN LAYOUT : SCALE 1:100@A1; 1:200@A3

- NOTES:
1. THIS SKETCH IS FOR APPROVAL PURPOSES ONLY.
 2. ALL EXTENT OF WORKS SHOWN IS AN OVERLAY OF TOPOGRAPHICAL SURVEY DATA RECEIVED FROM MENDICK WARING LIMITED.
 3. ALL EXTENT OF WORKS SHOWN IS AN OVERLAY OF UTILITIES SURVEY DATA RECEIVED FROM LIGHT SOURCE SURVEYS.
 4. OTHER UTILITIES SURVEY AVAILABLE FROM MENDICK WARING LIMITED.
 5. DRAWING NOT FOR CONSTRUCTION.
 6. THE LAYOUT SHOWN IS PROVISIONAL AS THE PROPOSALS REQUIRE ENGINEERING INPUT.
 7. GROUND AND FLOOR LEVELS ARE PROVISIONAL AND CHANGES OF LEVEL HAVE NOT BEEN FULLY TAKEN INTO ACCOUNT.

 

PLANNING
049.15BPS COUNTRYSIDE PROPERTIES - BEAM PARK STATION
STATION LAYOUT - GROUND FLOOR PLAN
DRAWING: BPS_A_PL_PLAN_0133
DATE: 03/11/17





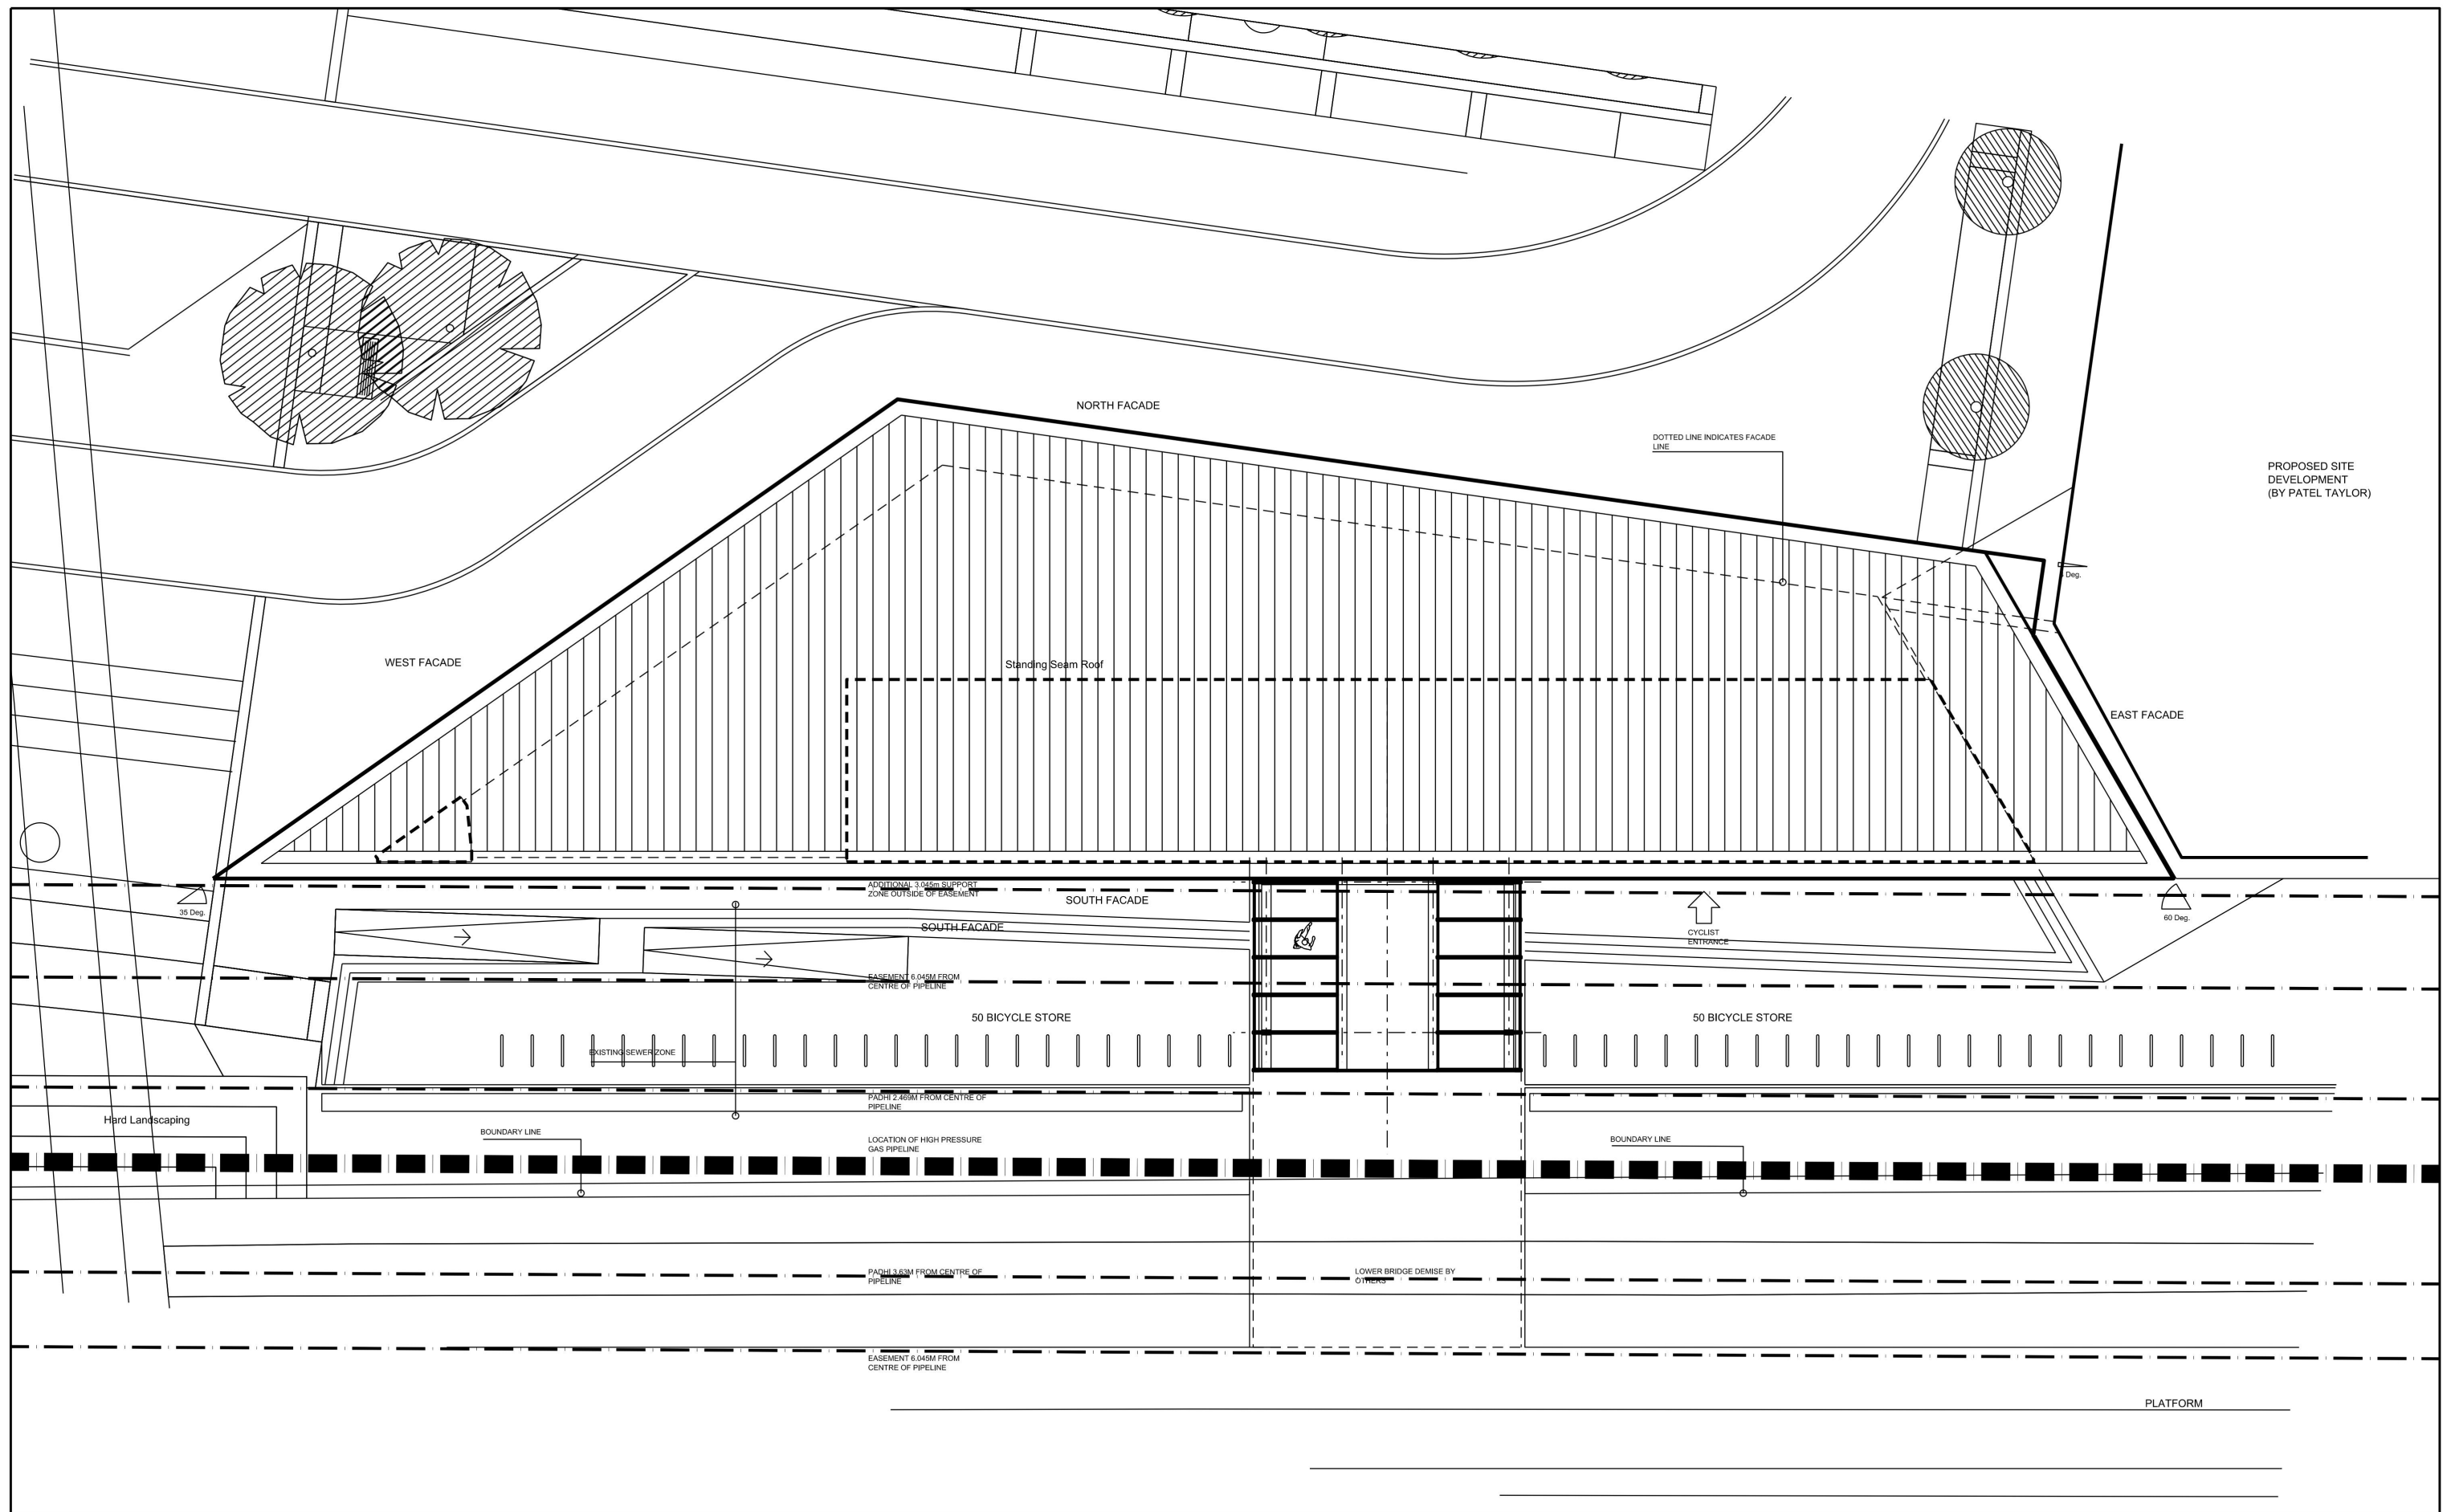

ROOF PLAN LAYOUT : SCALE 1:100@A1; 1:200@A3


NOTES:

1. THIS SKETCH IS FOR APPROVAL PURPOSES ONLY
2. ALL EXTENT OF WORKS SHOWN IS AN OVERLAY OF TOPOGRAPHICAL SURVEY DATA RECEIVED FROM MENDICK WARING LIMITED
3. ALL EXTENT OF WORKS SHOWN IS AN OVERLAY OF UTILITIES SURVEY DATA RECEIVED FROM LIGHT SOURCE SURVEYS
4. OTHER UTILITIES SURVEY AVAILABLE FROM MENDICK WARING LIMITED
5. DRAWING NOT FOR CONSTRUCTION

  


PLANNING
049.15BPS COUNTRYSIDE PROPERTIES - BEAM PARK STATION
STATION LAYOUT - ROOF PLAN
DRAWING: BPS_A_PL_ROOF_0134 DATE: 02/11/17

JSA

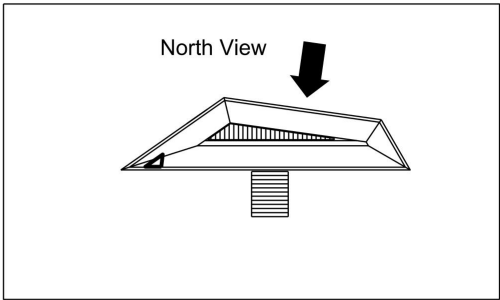


KEY ROOF PLAN

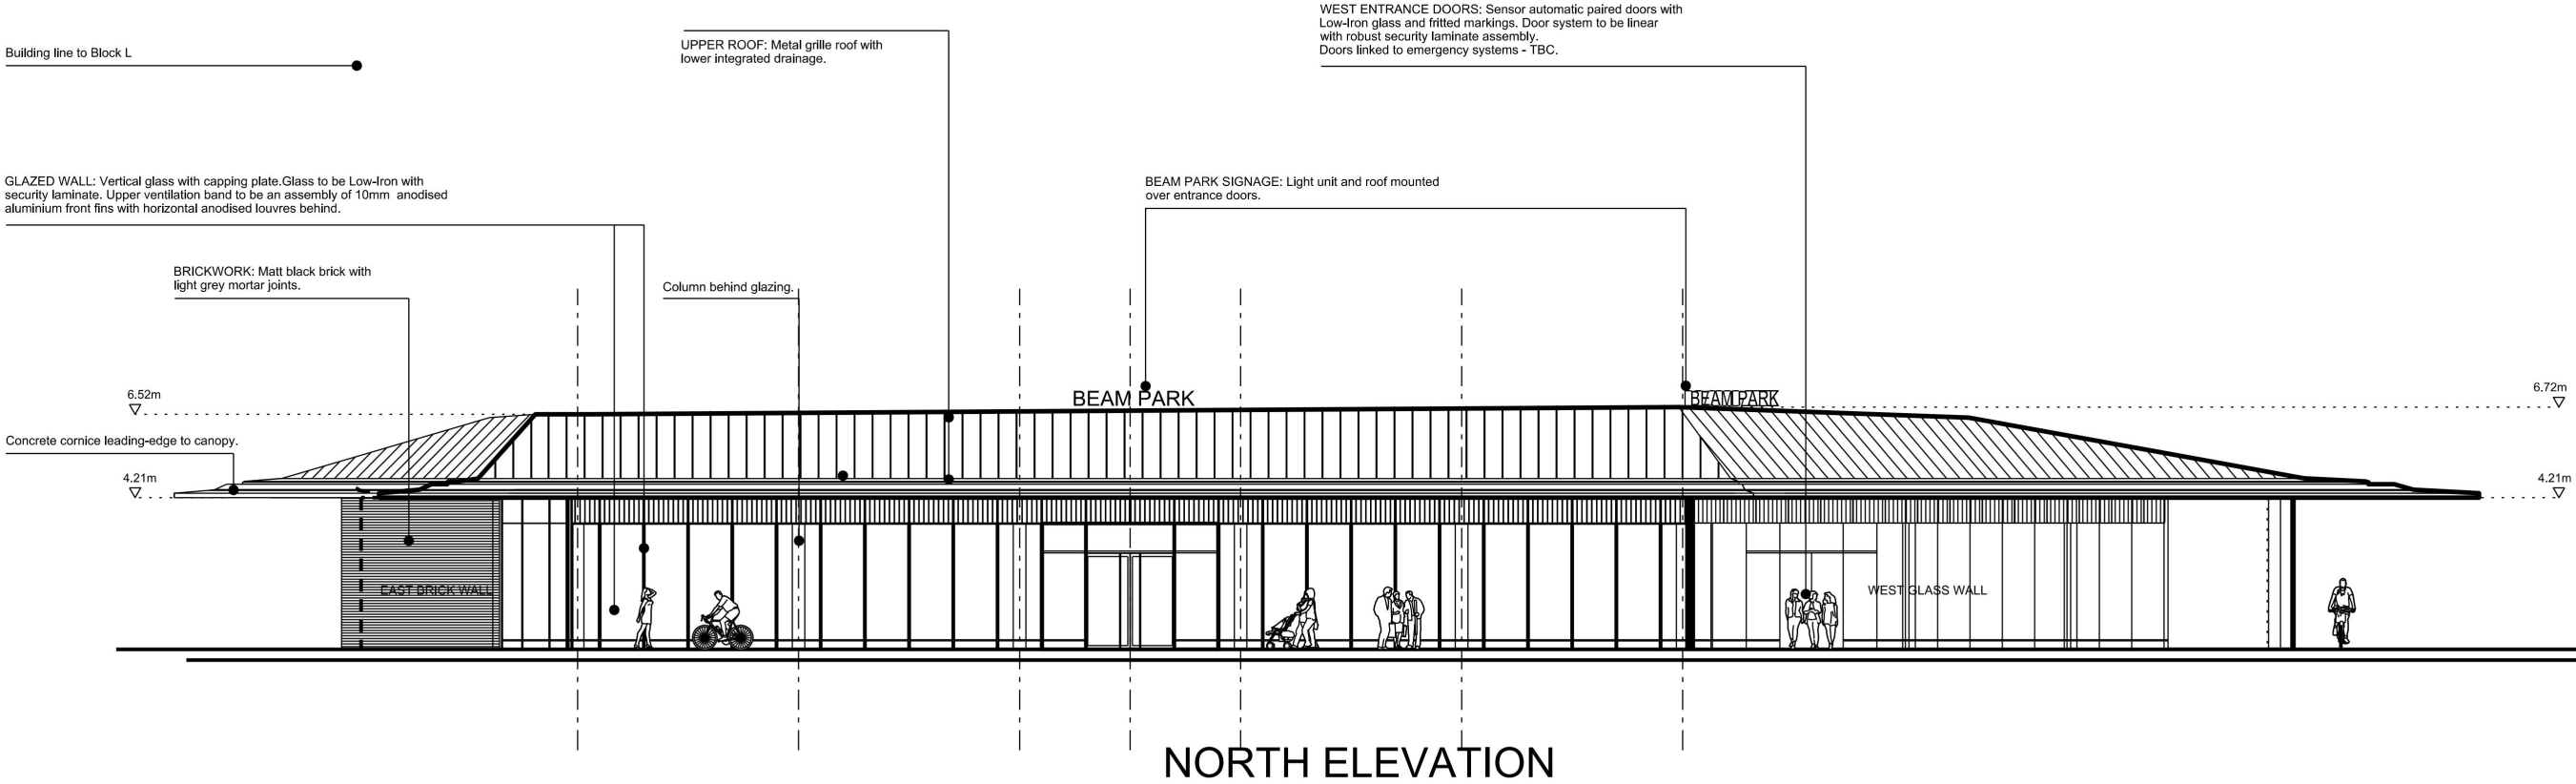

NORTH ELEVATION


NORTH ELEVATION : SCALE 1:100@A1; 1:200@A3

- NOTES:
1. THIS SKETCH IS FOR APPROVAL PURPOSES ONLY
 2. ALL EXTENT OF WORKS SHOWN IS AN OVERLAY OF TOPOGRAPHICAL SURVEY DATA RECEIVED FROM MENDICK WARING LIMITED
 3. ALL EXTENT OF WORKS SHOWN IS AN OVERLAY OF UTILITIES SURVEY DATA RECEIVED FROM LIGHT SOURCE SURVEYS
 4. OTHER UTILITIES SURVEY AVAILABLE FROM MENDICK WARING LIMITED
 5. DRAWING NOT FOR CONSTRUCTION

 


PLANNING
049.15BPS COUNTRYSIDE PROPERTIES - BEAM PARK STATION
PROPOSED NORTH ELEVATION
BPS_A_PL_ELE_NORTH_0253 : 02/11/17



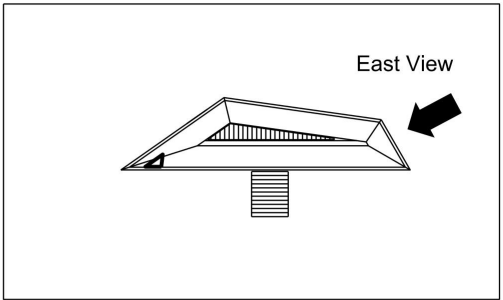



KEY ROOF PLAN

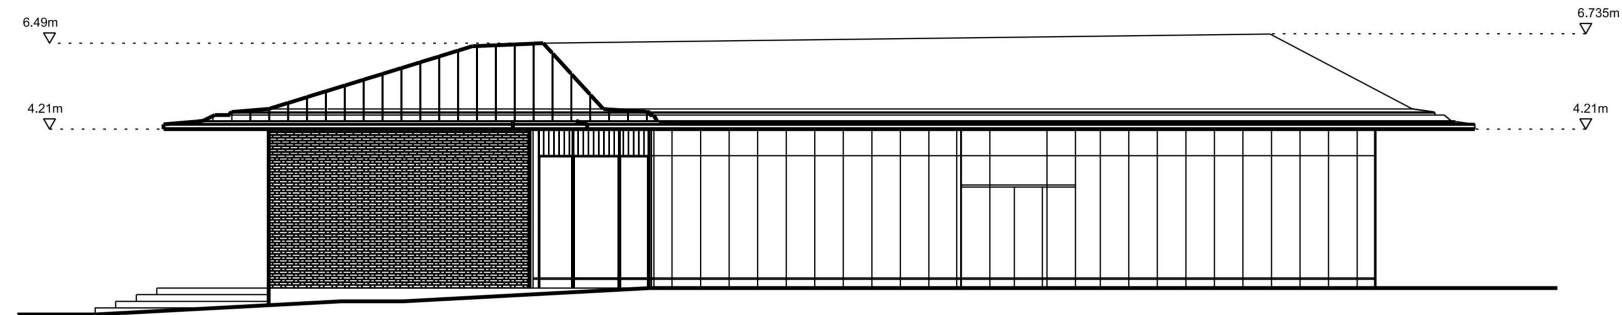


EAST ELEVATION : SCALE 1:100@A1; 1:200@A3

- NOTES:
1. THIS SKETCH IS FOR APPROVAL PURPOSES ONLY
 2. ALL EXTENT OF WORKS SHOWN IS AN OVERLAY OF TOPOGRAPHICAL SURVEY DATA RECEIVED FROM MENDICK WARING LIMITED
 3. ALL EXTENT OF WORKS SHOWN IS AN OVERLAY OF UTILITIES SURVEY DATA RECEIVED FROM LIGHT SOURCE SURVEYS
 4. OTHER UTILITIES SURVEY AVAILABLE FROM MENDICK WARING LIMITED
 5. DRAWING NOT FOR CONSTRUCTION

 

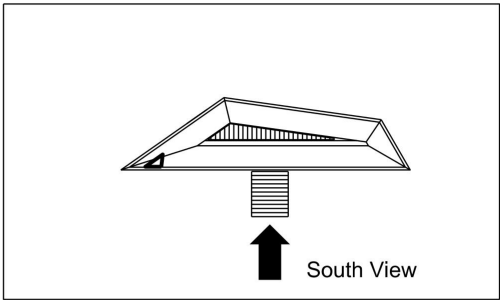



KEY ROOF PLAN

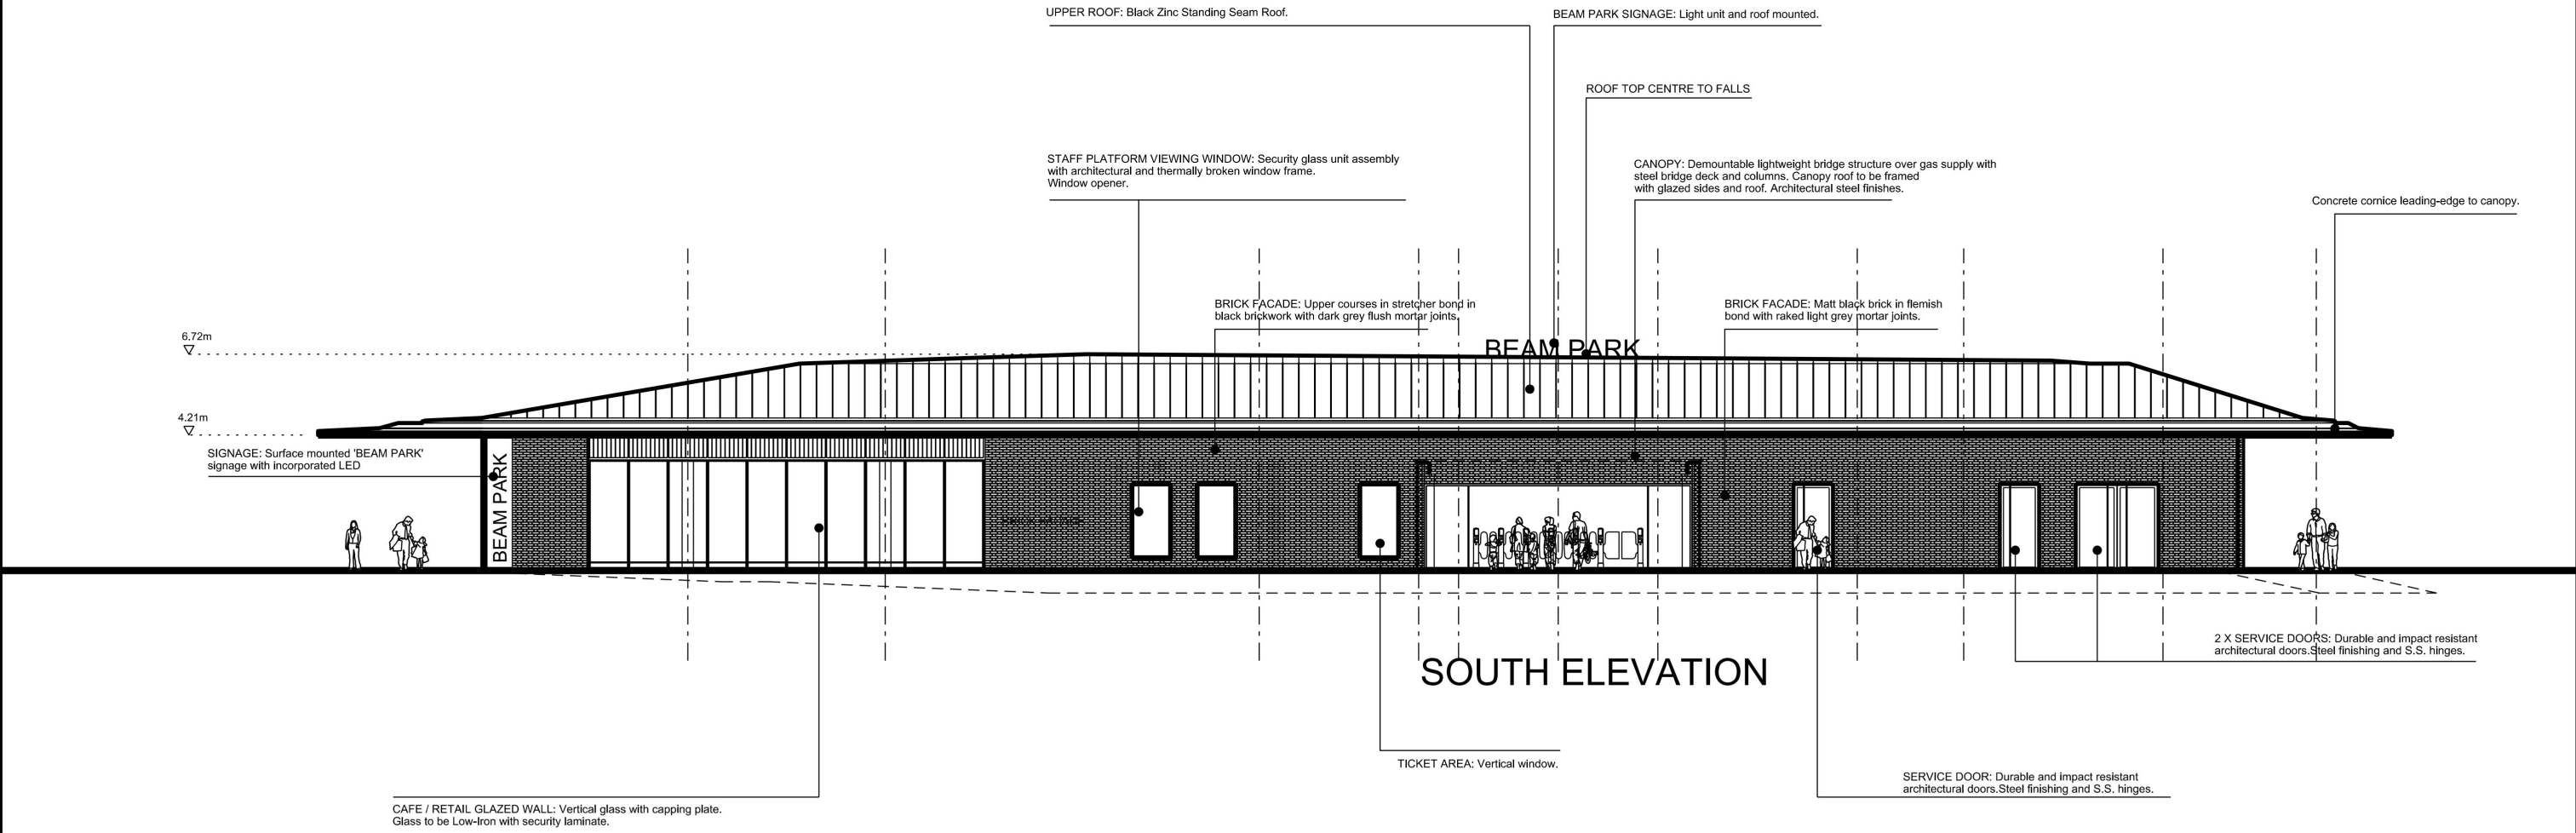


SOUTH ELEVATION : SCALE 1:100@A1; 1:200@A3

- NOTES:
- 1. THIS SKETCH IS FOR APPROVAL PURPOSES ONLY
 - 2. ALL EXTENT OF WORKS SHOWN IS AN OVERLAY OF TOPOGRAPHICAL SURVEY DATA RECEIVED FROM MENDICK WARING LIMITED
 - 3. ALL EXTENT OF WORKS SHOWN IS AN OVERLAY OF UTILITIES SURVEY DATA RECEIVED FROM LIGHT SOURCE SURVEYS
 - 4. OTHER UTILITIES SURVEY AVAILABLE FROM MENDICK WARING LIMITED
 - 5. DRAWING NOT FOR CONSTRUCTION

 

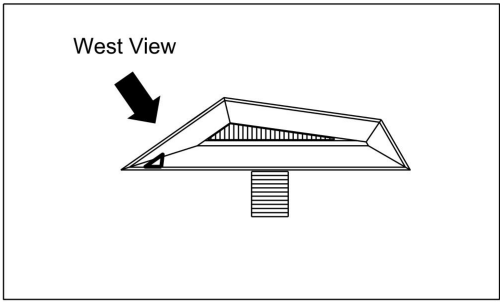


KEY ROOF PLAN

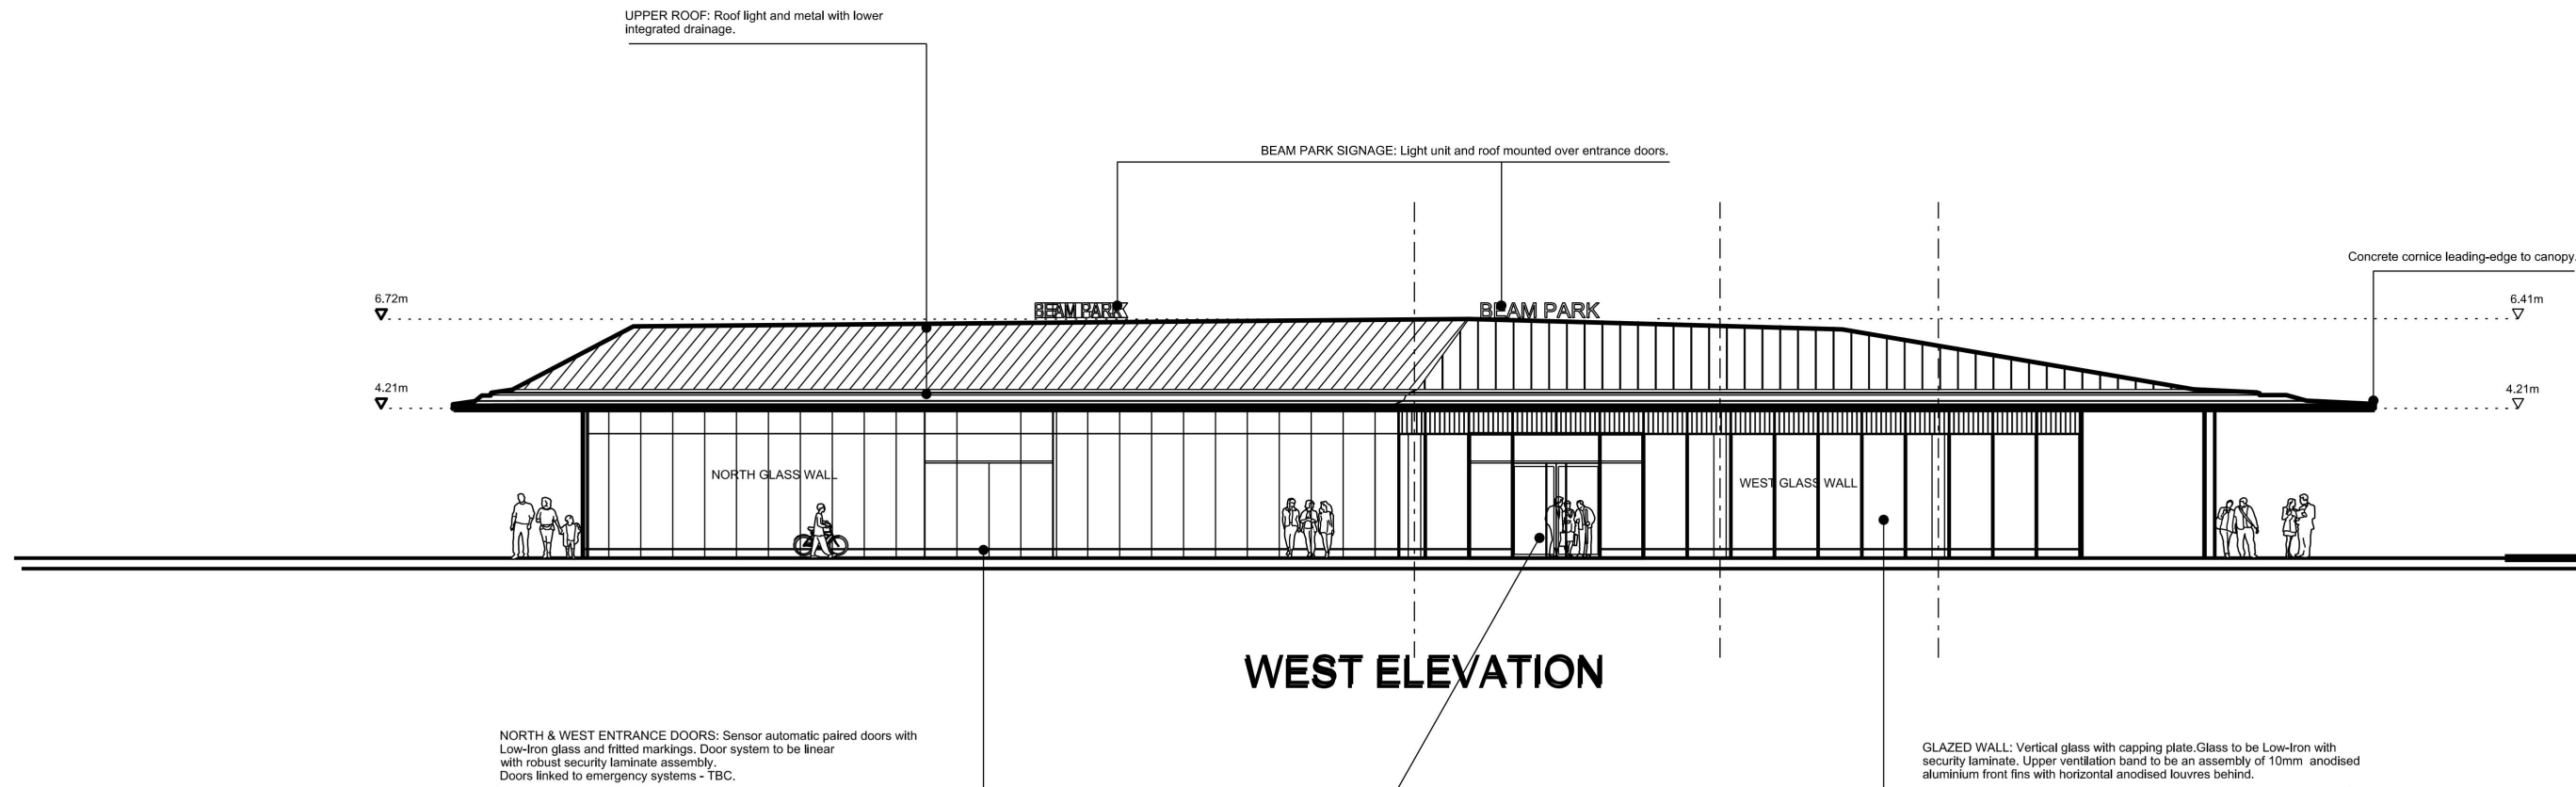


WEST ELEVATION : SCALE 1:100@A1; 1:200@A3

- NOTES:
1. THIS SKETCH IS FOR APPROVAL PURPOSES ONLY
 2. ALL EXTENT OF WORKS SHOWN IS AN OVERLAY OF TOPOGRAPHICAL SURVEY DATA RECEIVED FROM MENDICK WARING LIMITED
 3. ALL EXTENT OF WORKS SHOWN IS AN OVERLAY OF UTILITIES SURVEY DATA RECEIVED FROM LIGHT SOURCE SURVEYS
 4. OTHER UTILITIES SURVEY AVAILABLE FROM MENDICK WARING LIMITED
 5. DRAWING NOT FOR CONSTRUCTION

 

SECTION A-A AT STRUCTURE

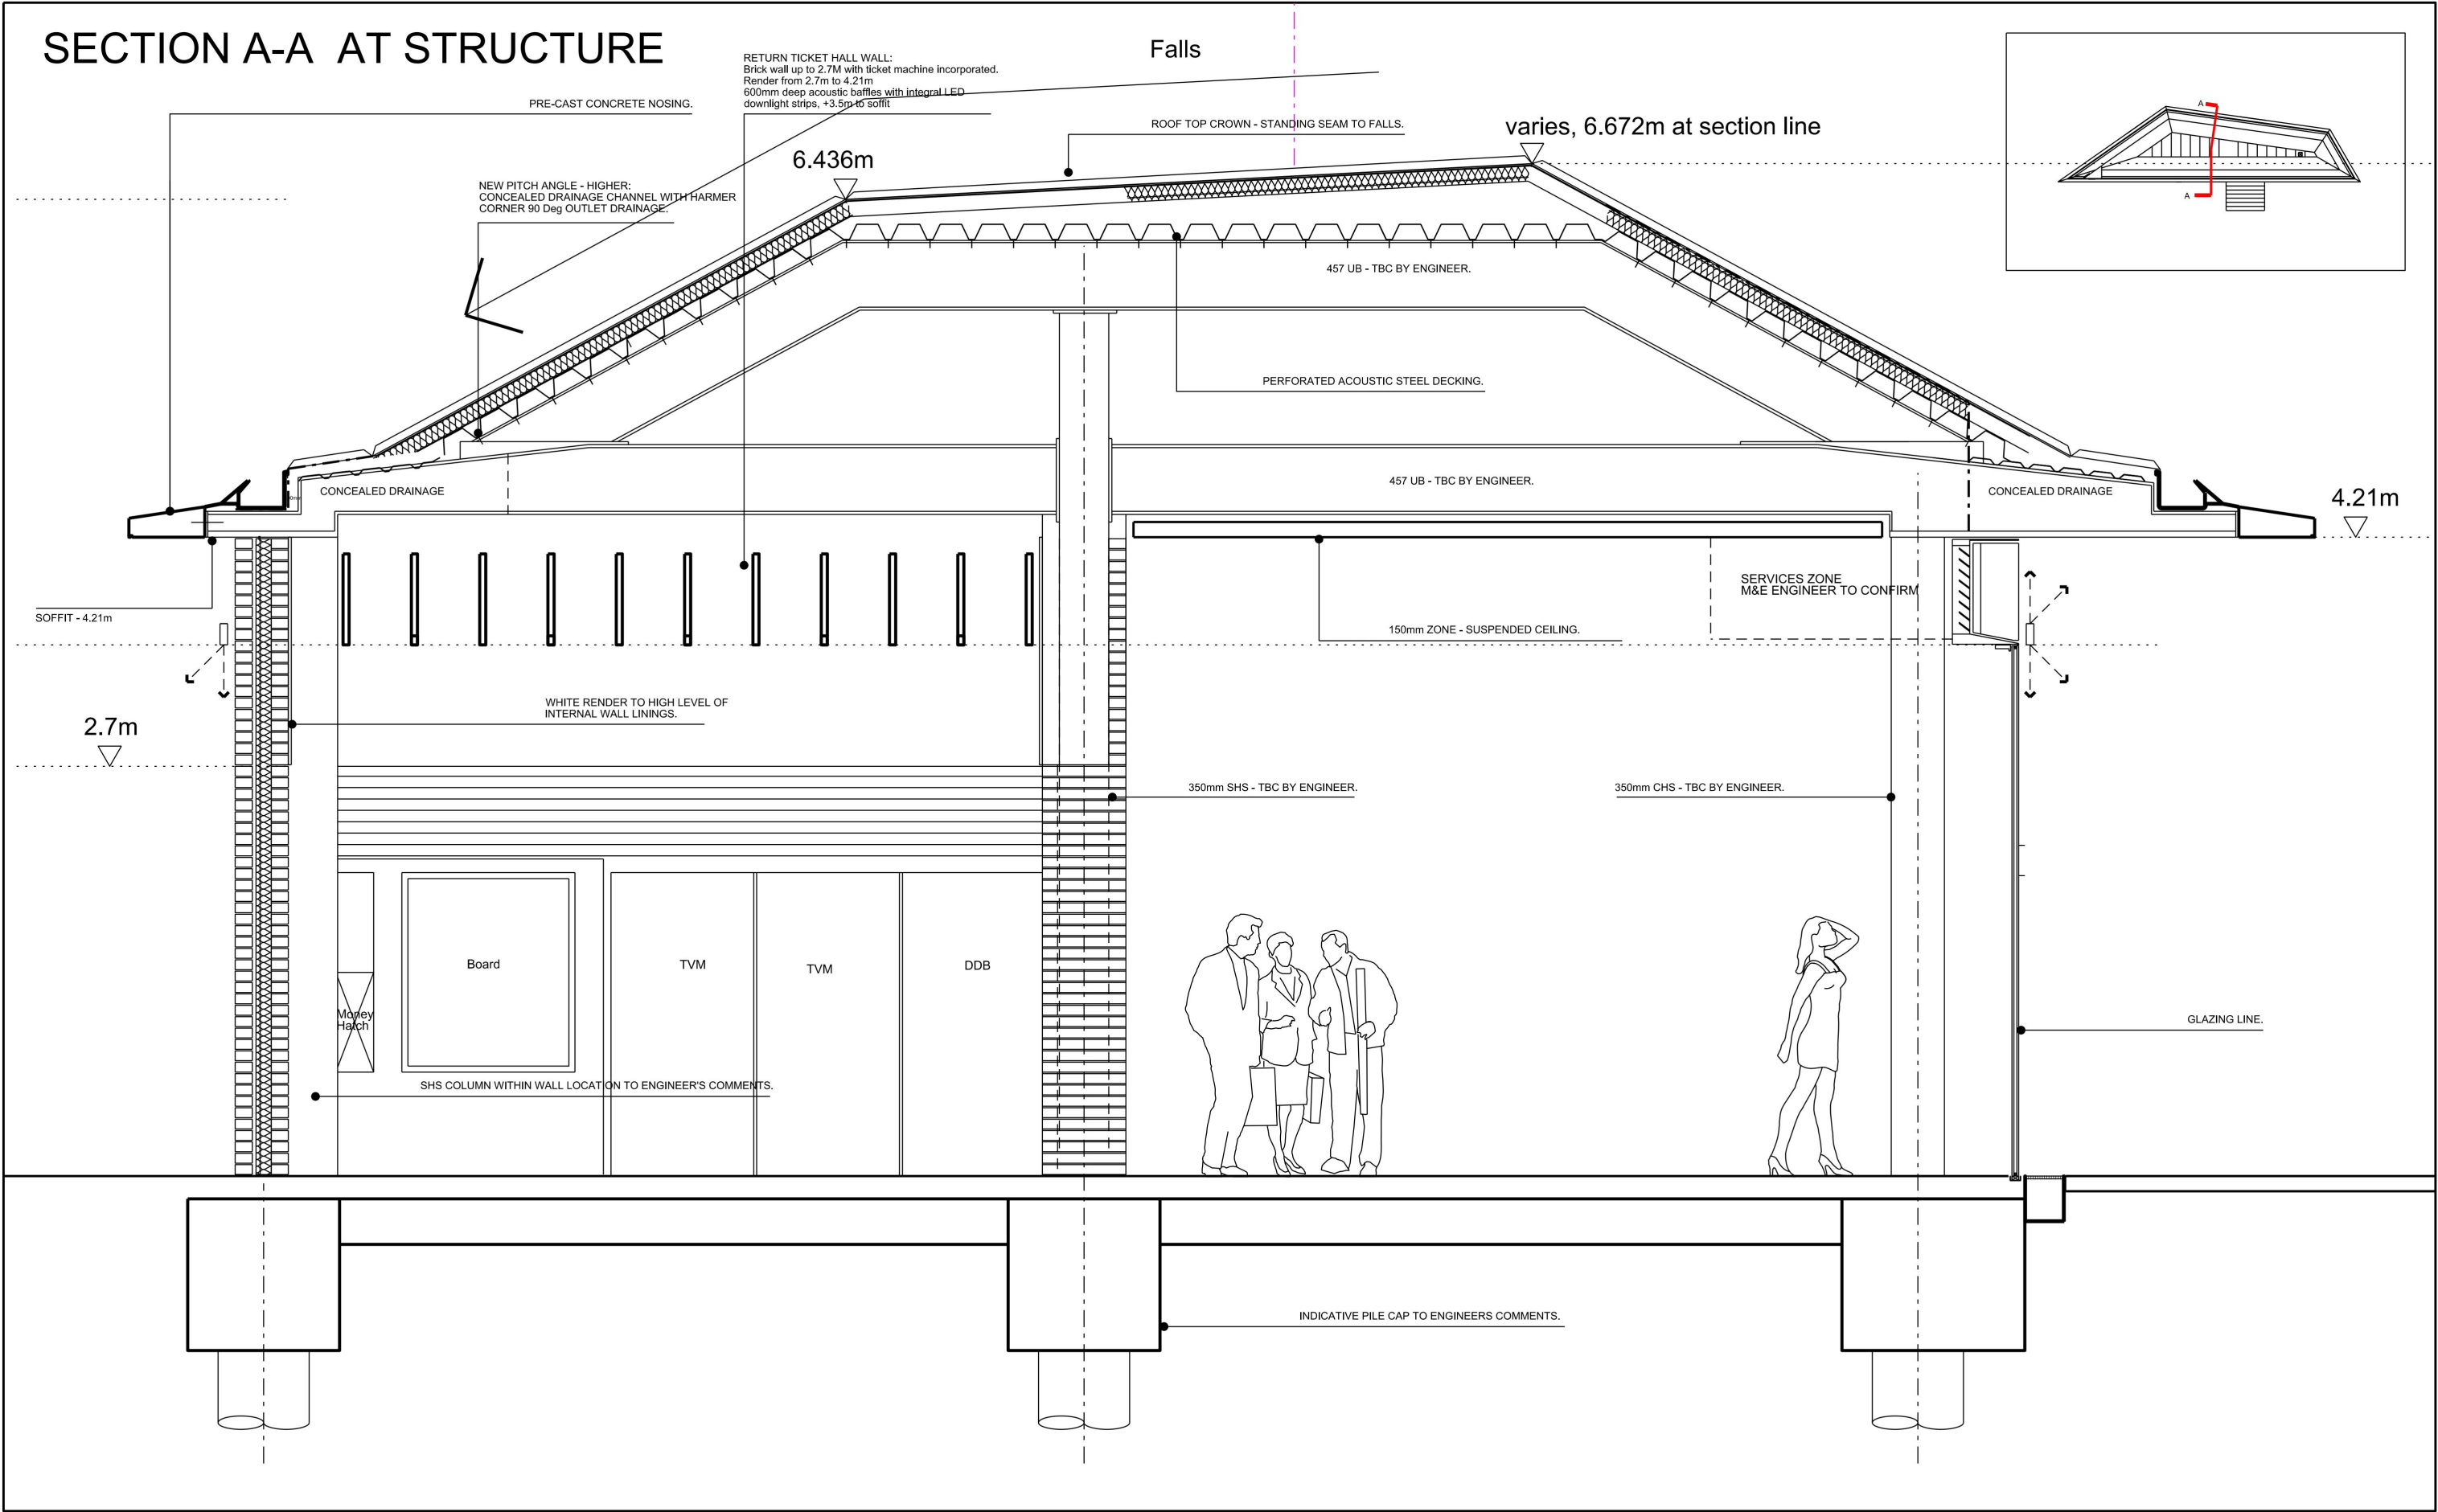

SECTION : SCALE 1:20@A1; 1:40@A3

- NOTES:
1. THIS SKETCH IS FOR APPROVAL PURPOSES ONLY
 2. ALL EXTENT OF WORKS SHOWN IS AN OVERLAY OF TOPOGRAPHICAL SURVEY DATA RECEIVED FROM MENDICK WARING LIMITED
 3. ALL EXTENT OF WORKS SHOWN IS AN OVERLAY OF UTILITIES SURVEY DATA RECEIVED FROM LIGHT SOURCE SURVEYS
 4. OTHER UTILITIES SURVEY AVAILABLE FROM MENDICK WARING LIMITED
 5. DRAWING NOT FOR CONSTRUCTION

