



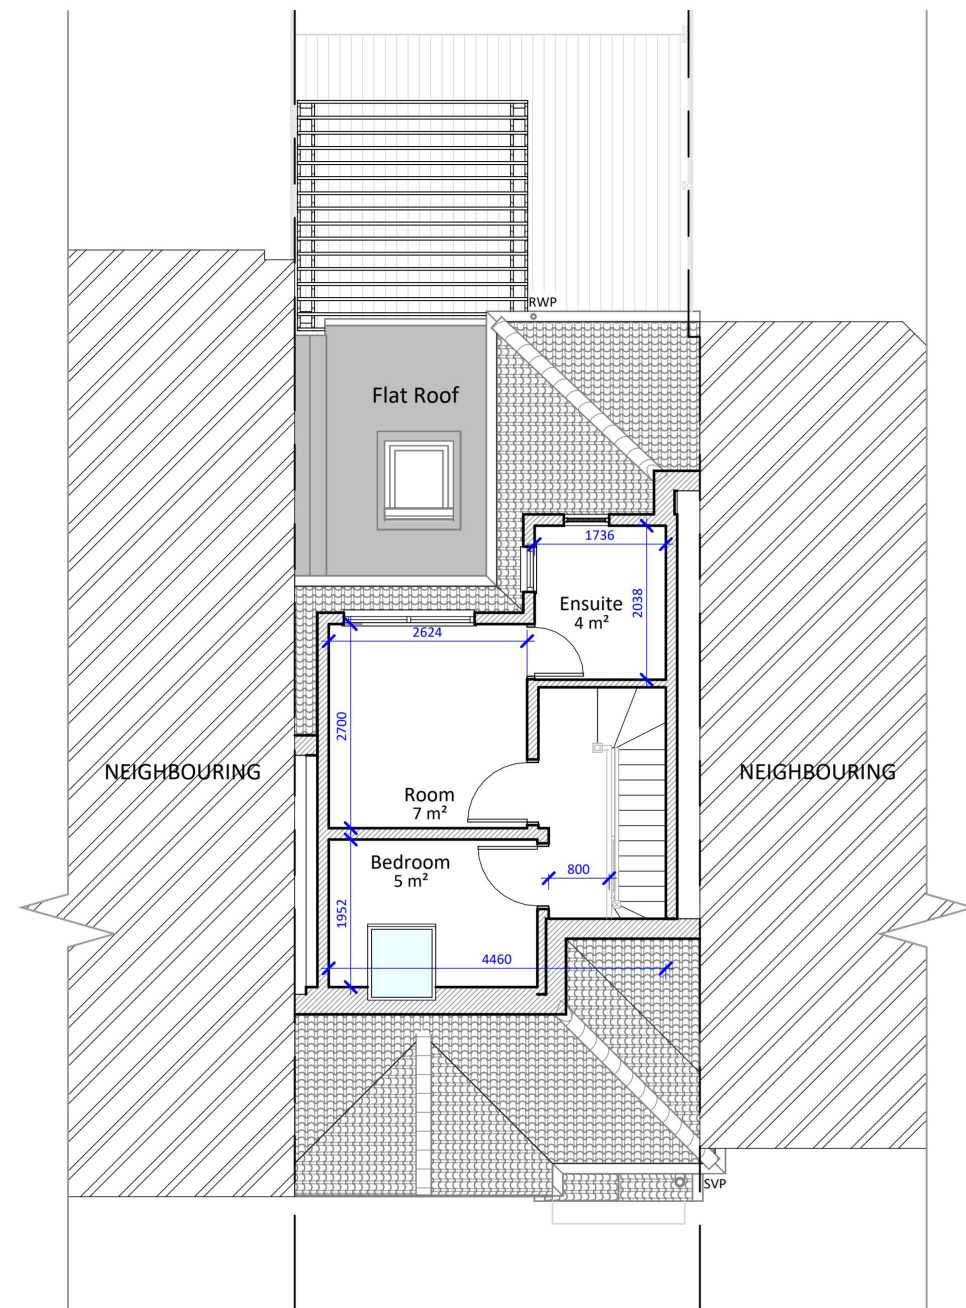


1 Proposed Loft Floor
1 : 100

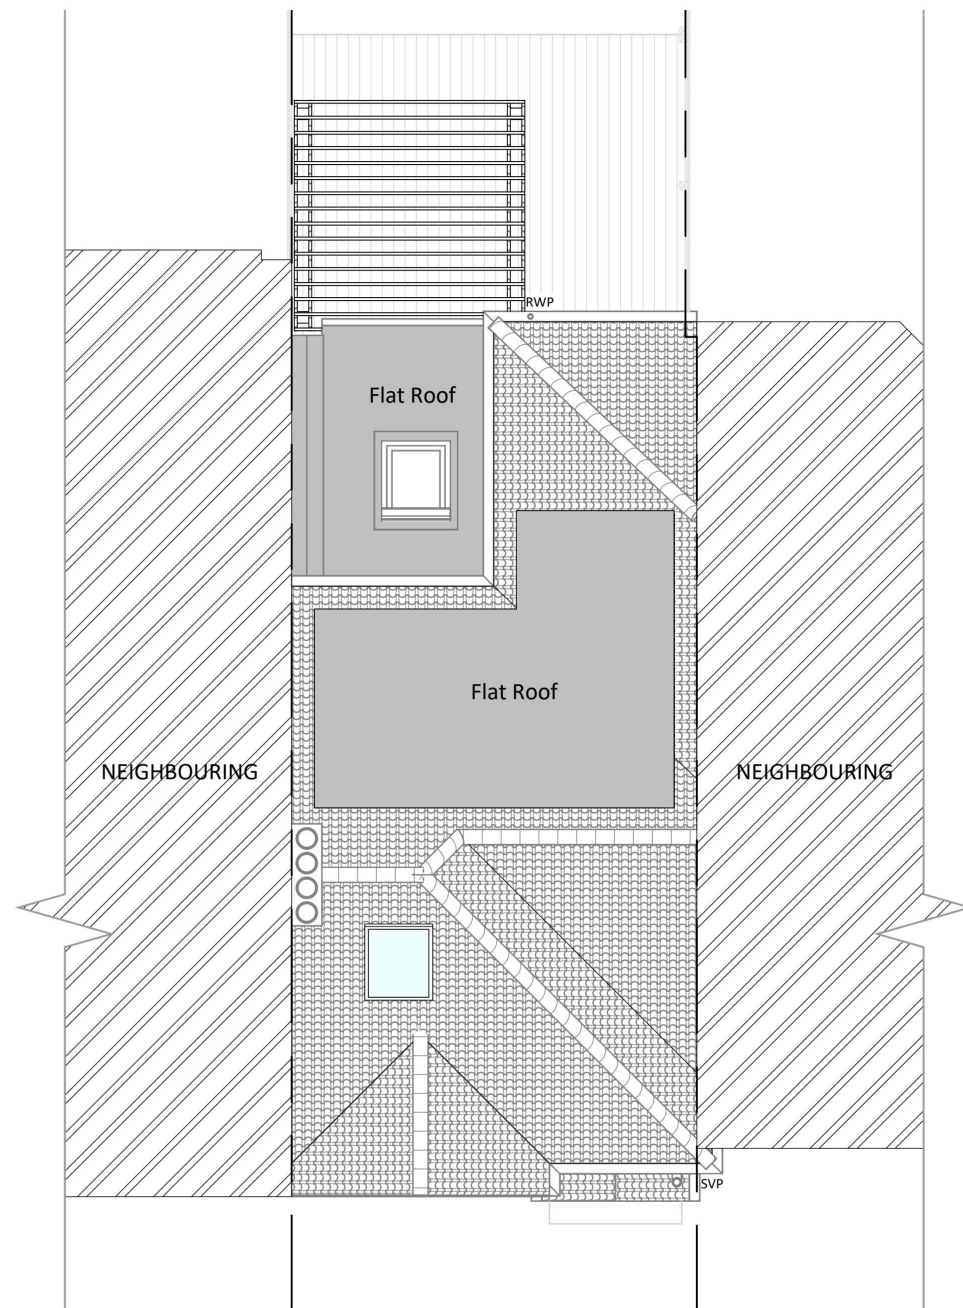

2 Proposed Roof Plan
1 : 100

NOTES:

DISCLAIMER:
ALL DIMENSIONS IN MM UNLESS OTHERWISE STATED.
CONTRACTORS TO CONFIRM ALL DIMENSIONS ON SITE. ALL DRAWINGS MUST BE READ IN CONJUNCTION WITH THE ARCHITECT'S DRAWINGS.

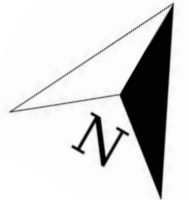

64 ST GEORGES ROAD
ESSEX IG1 3PQ
W: www.archimedesd.co.uk
E: info@archimedesd.co.uk
M: +447418321646

Rev	Date	Details Of Issue	Initials
-----	------	------------------	----------

Status

Proposed Floor Plans

Site Address:

41 Eastern Ave E, Romford
RM1 4SB

Client:

Andre Cardozo

Project:

41 Eastern Ave E, Romford RM1
4SB

Drawn HD	Date: 02/12/2024	Scale (at A3) 1 : 100
Drg no. 203	Revision No. A	


1 0 1 2 3 4 5
SCALE 1: 100 m

Roof
8870

Loft
5370

Level 1
2770

Ground Floor
0

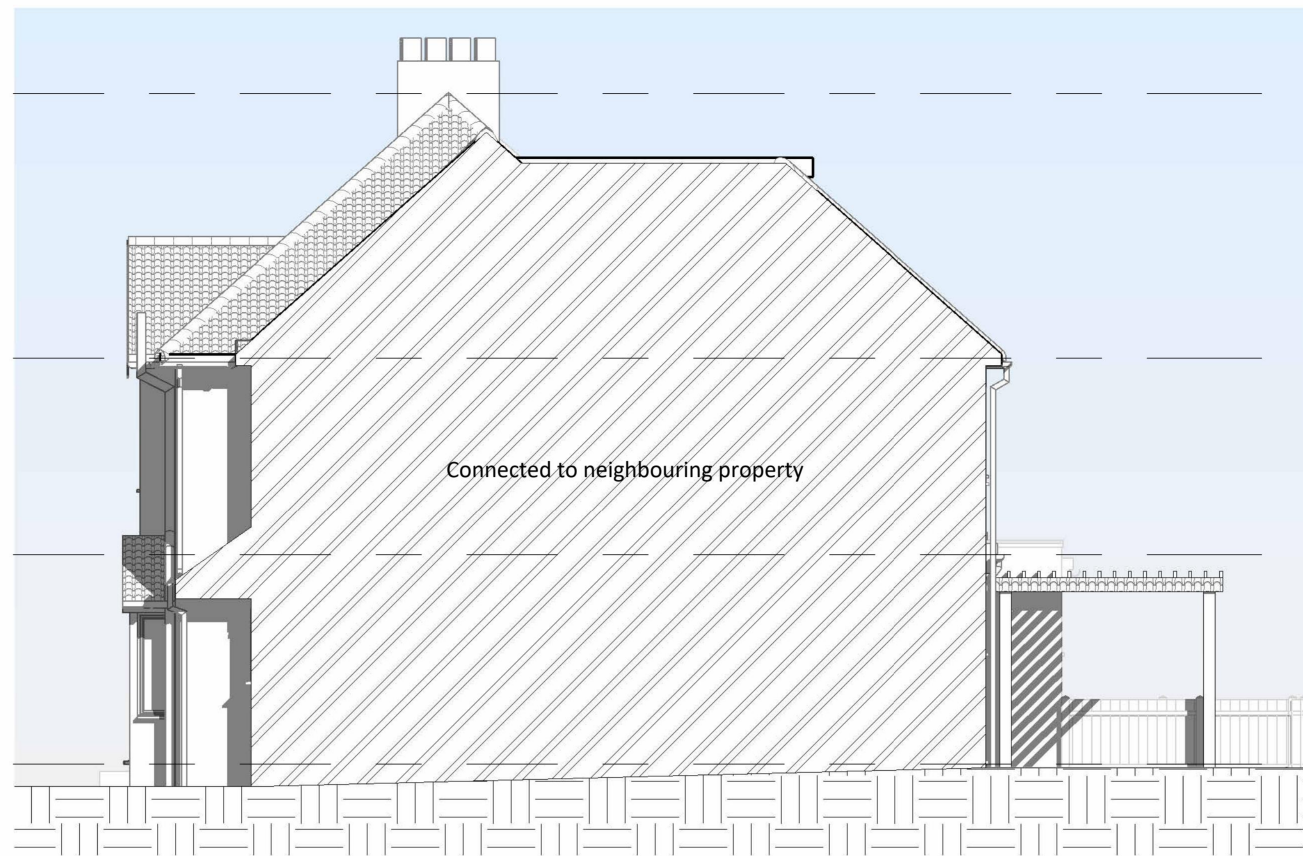

1 Proposed Right Elevation
1 : 100

Roof
8870

Loft
5370

Level 1
2770

Ground Floor
0



2 Proposed Left Elevation
1 : 100

Loft external walls
will be a smooth
render just like the
rest of the house.

1 0 1 2 3 4 5
SCALE 1:100 m

NOTES:

DISCLAIMER:
ALL DIMENSIONS IN MM UNLESS
OTHERWISE STATED.
CONTRACTORS TO CONFIRM ALL
DIMENSIONS ON SITE. ALL DRAWINGS
MUST BE READ IN CONJUNCTION WITH
THE ARCHITECT'S DRAWINGS.



64 ST GEORGES ROAD
ESSEX IG1 3PQ
W: www.archimedesd.co.uk
E: info@archimedesd.co.uk
M: +447418321646

Rev	Date	Details Of Issue	Initials
-----	------	------------------	----------

Status

Proposed Elevation 02

Site Address:

41 Eastern Ave E, Romford
RM1 4SB

Client:

Andre Cardozo

Project:

41 Eastern Ave E, Romford RM1
4SB

Drawn HD	Date: 02/12/2024	Scale (at A3) 1 : 100
Drg no. 205	Revision No. A	