




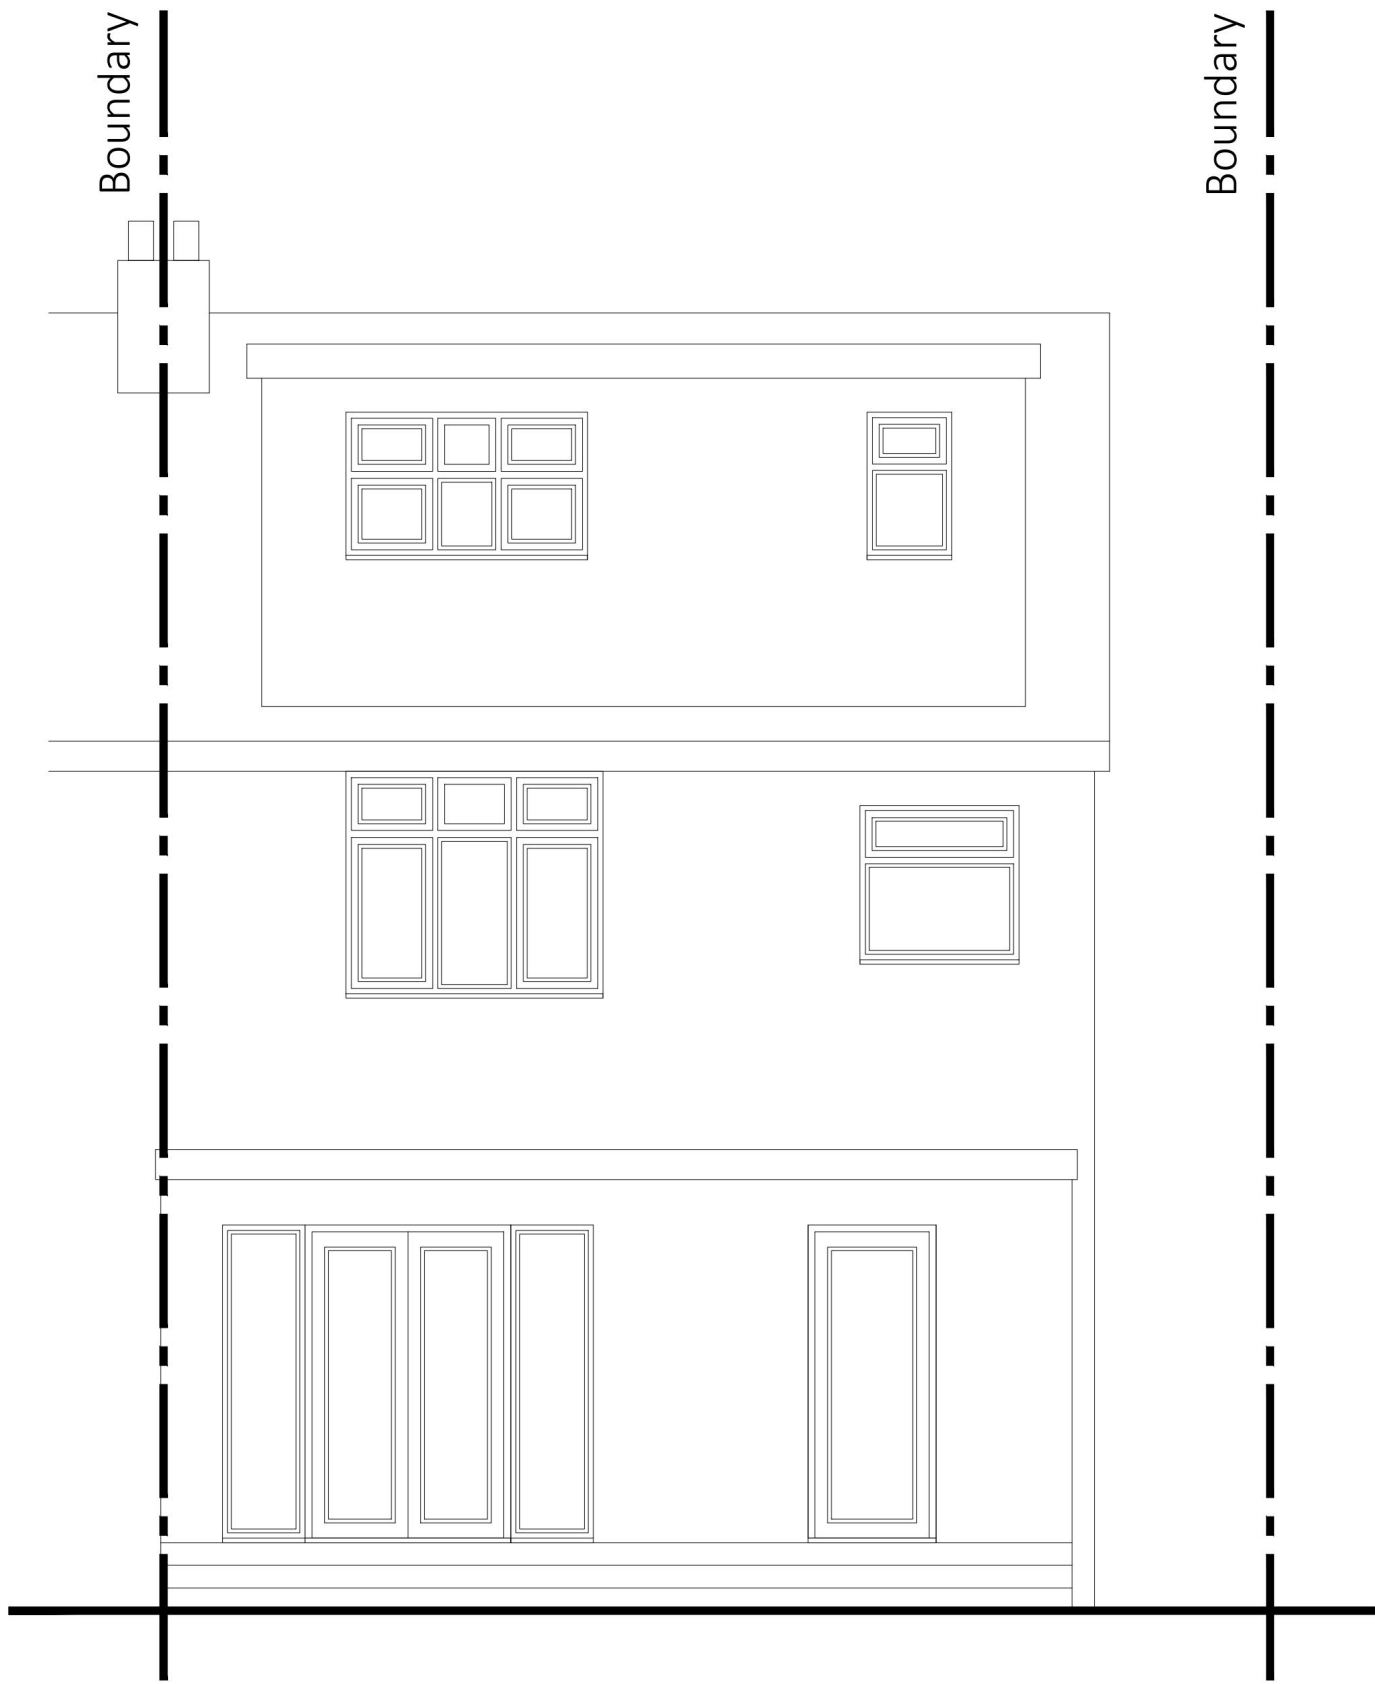


Rear Elevation
As Existing

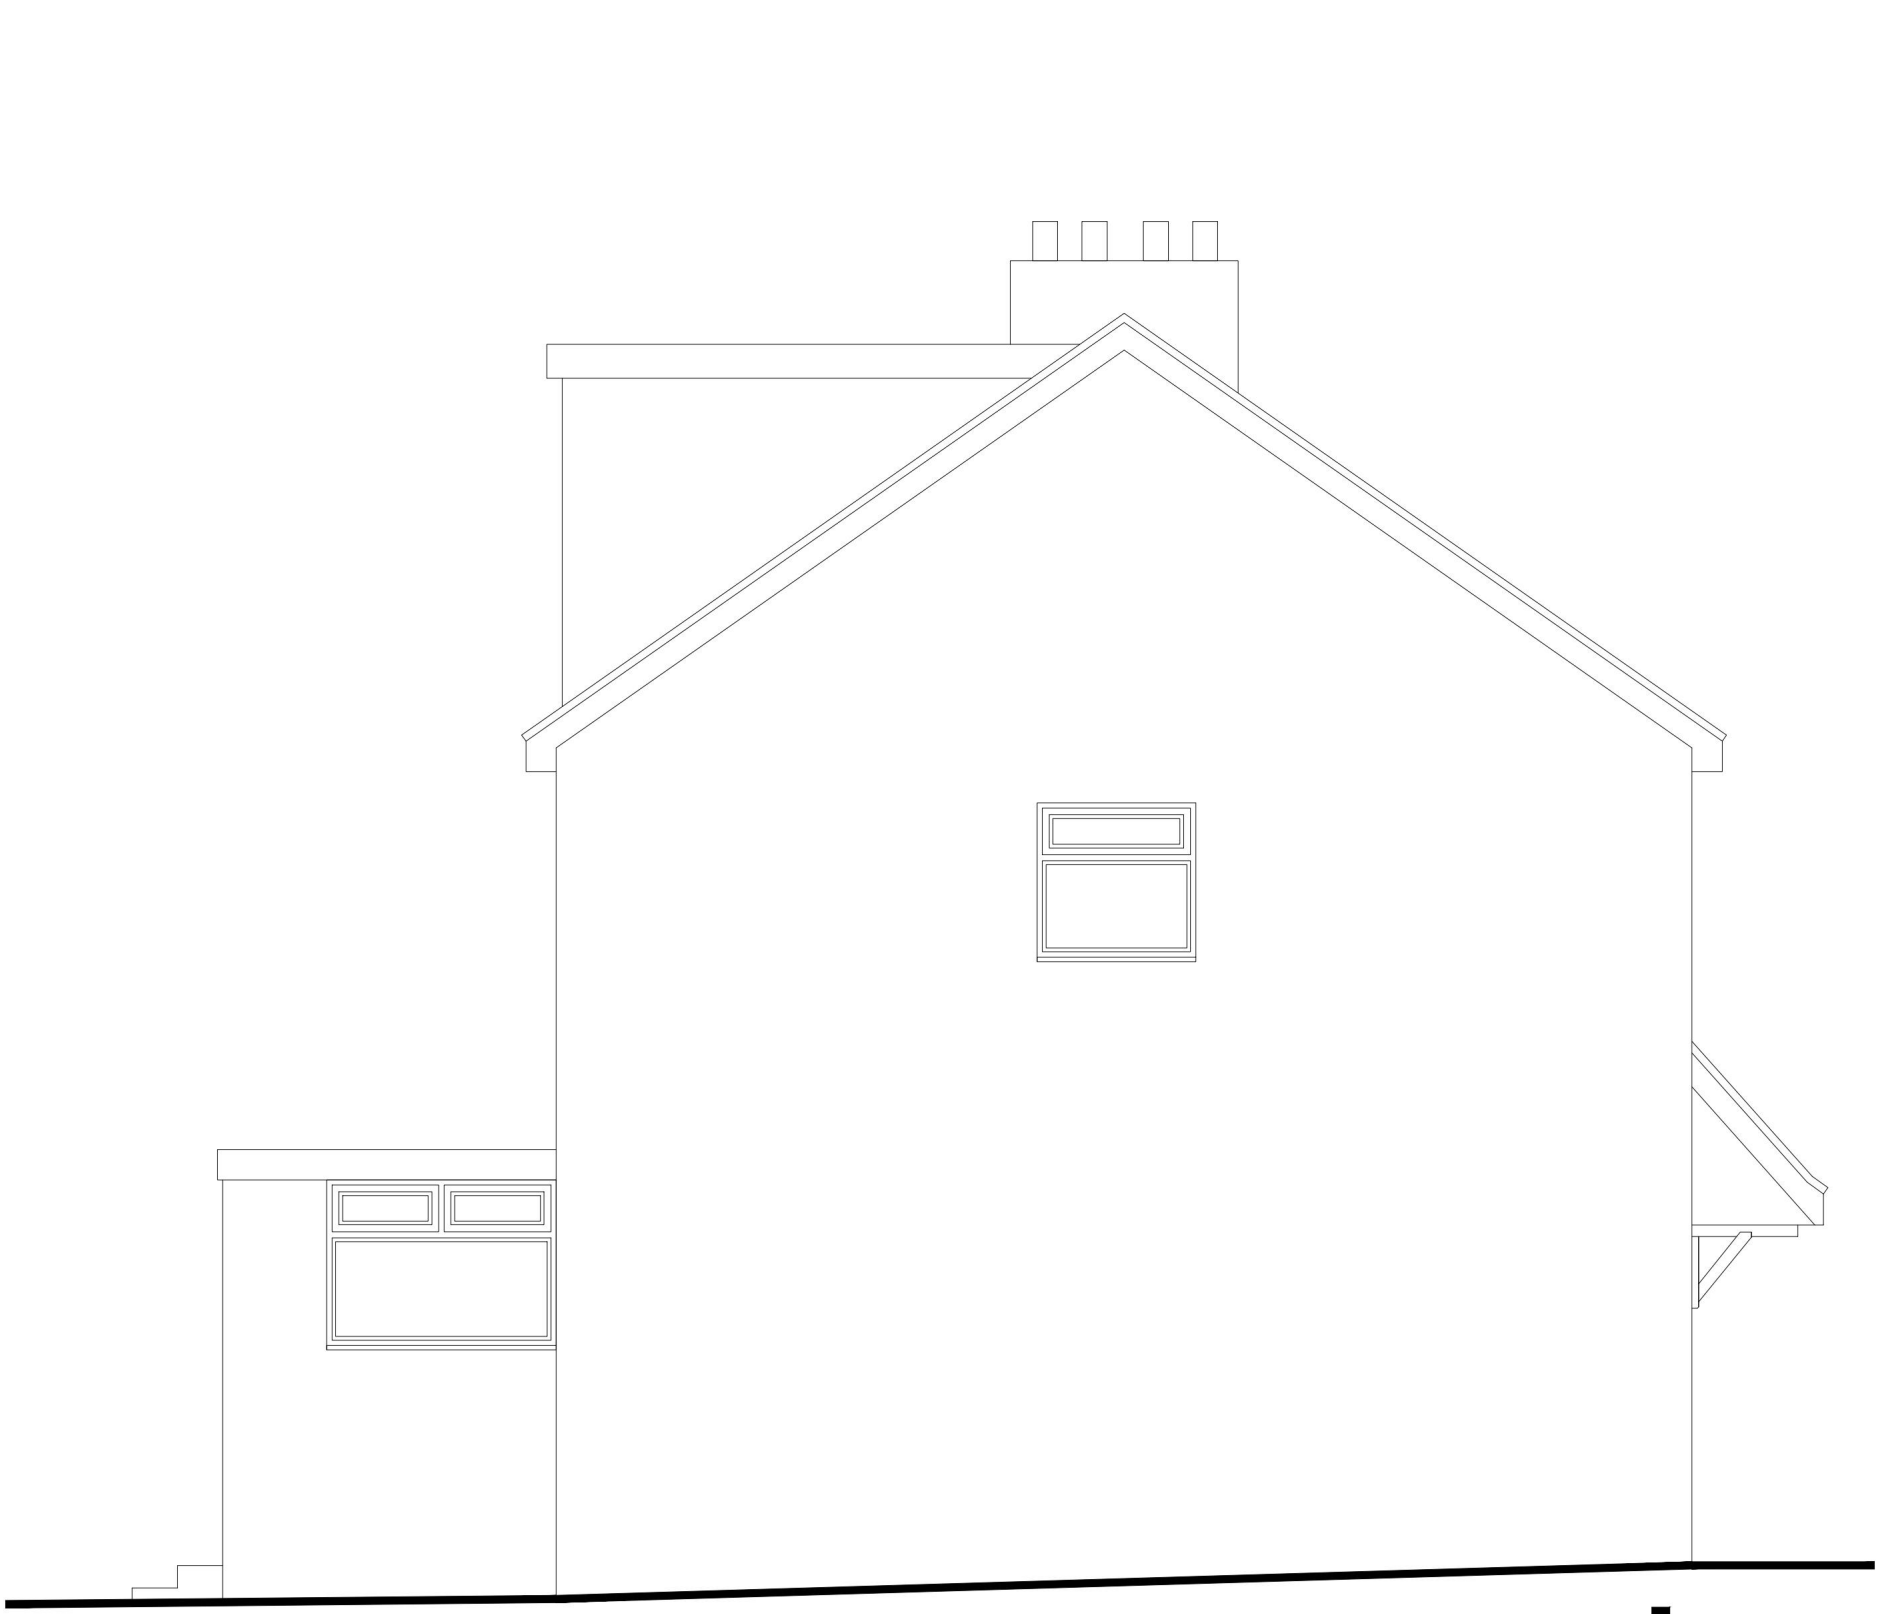


Side Elevation
As Existing

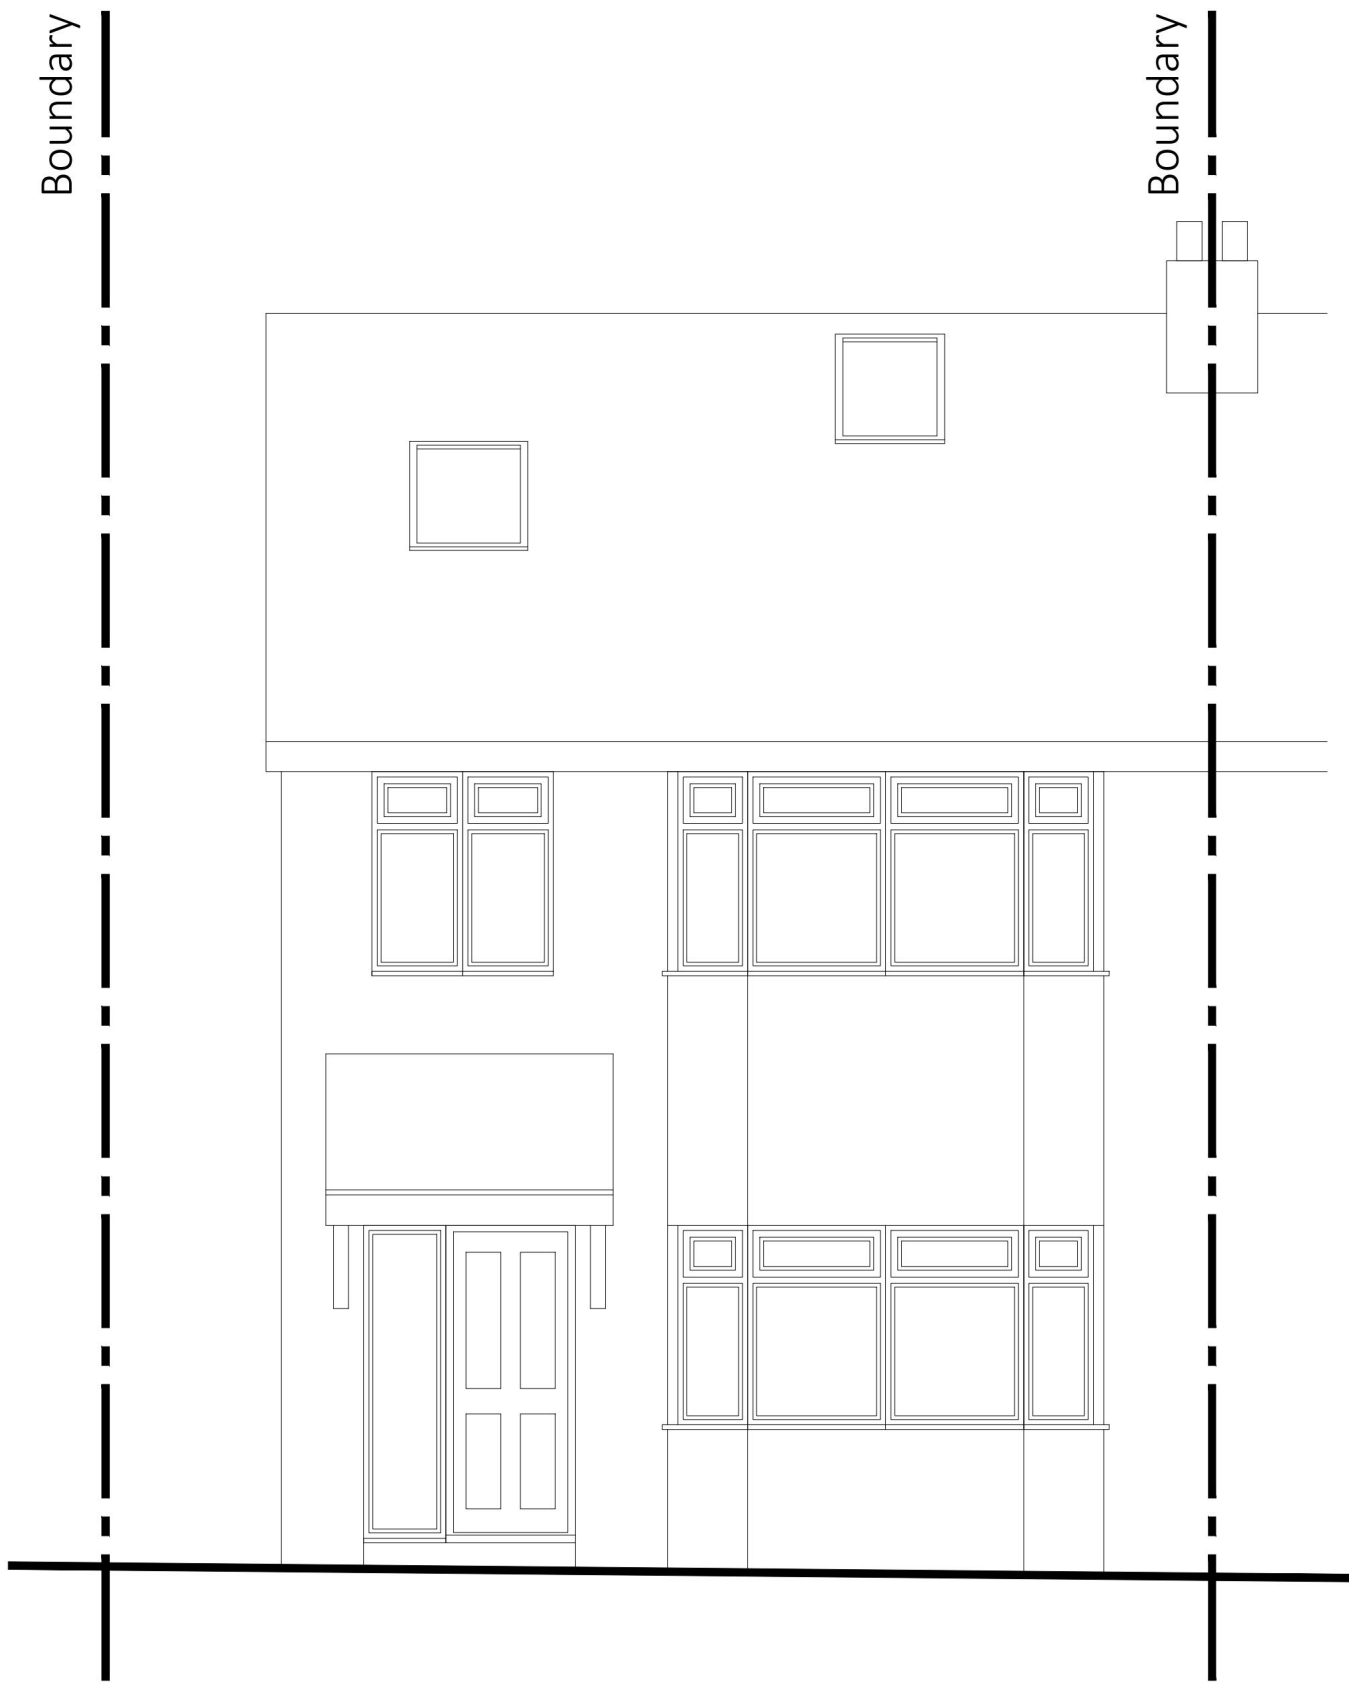


Front Elevation
As Existing

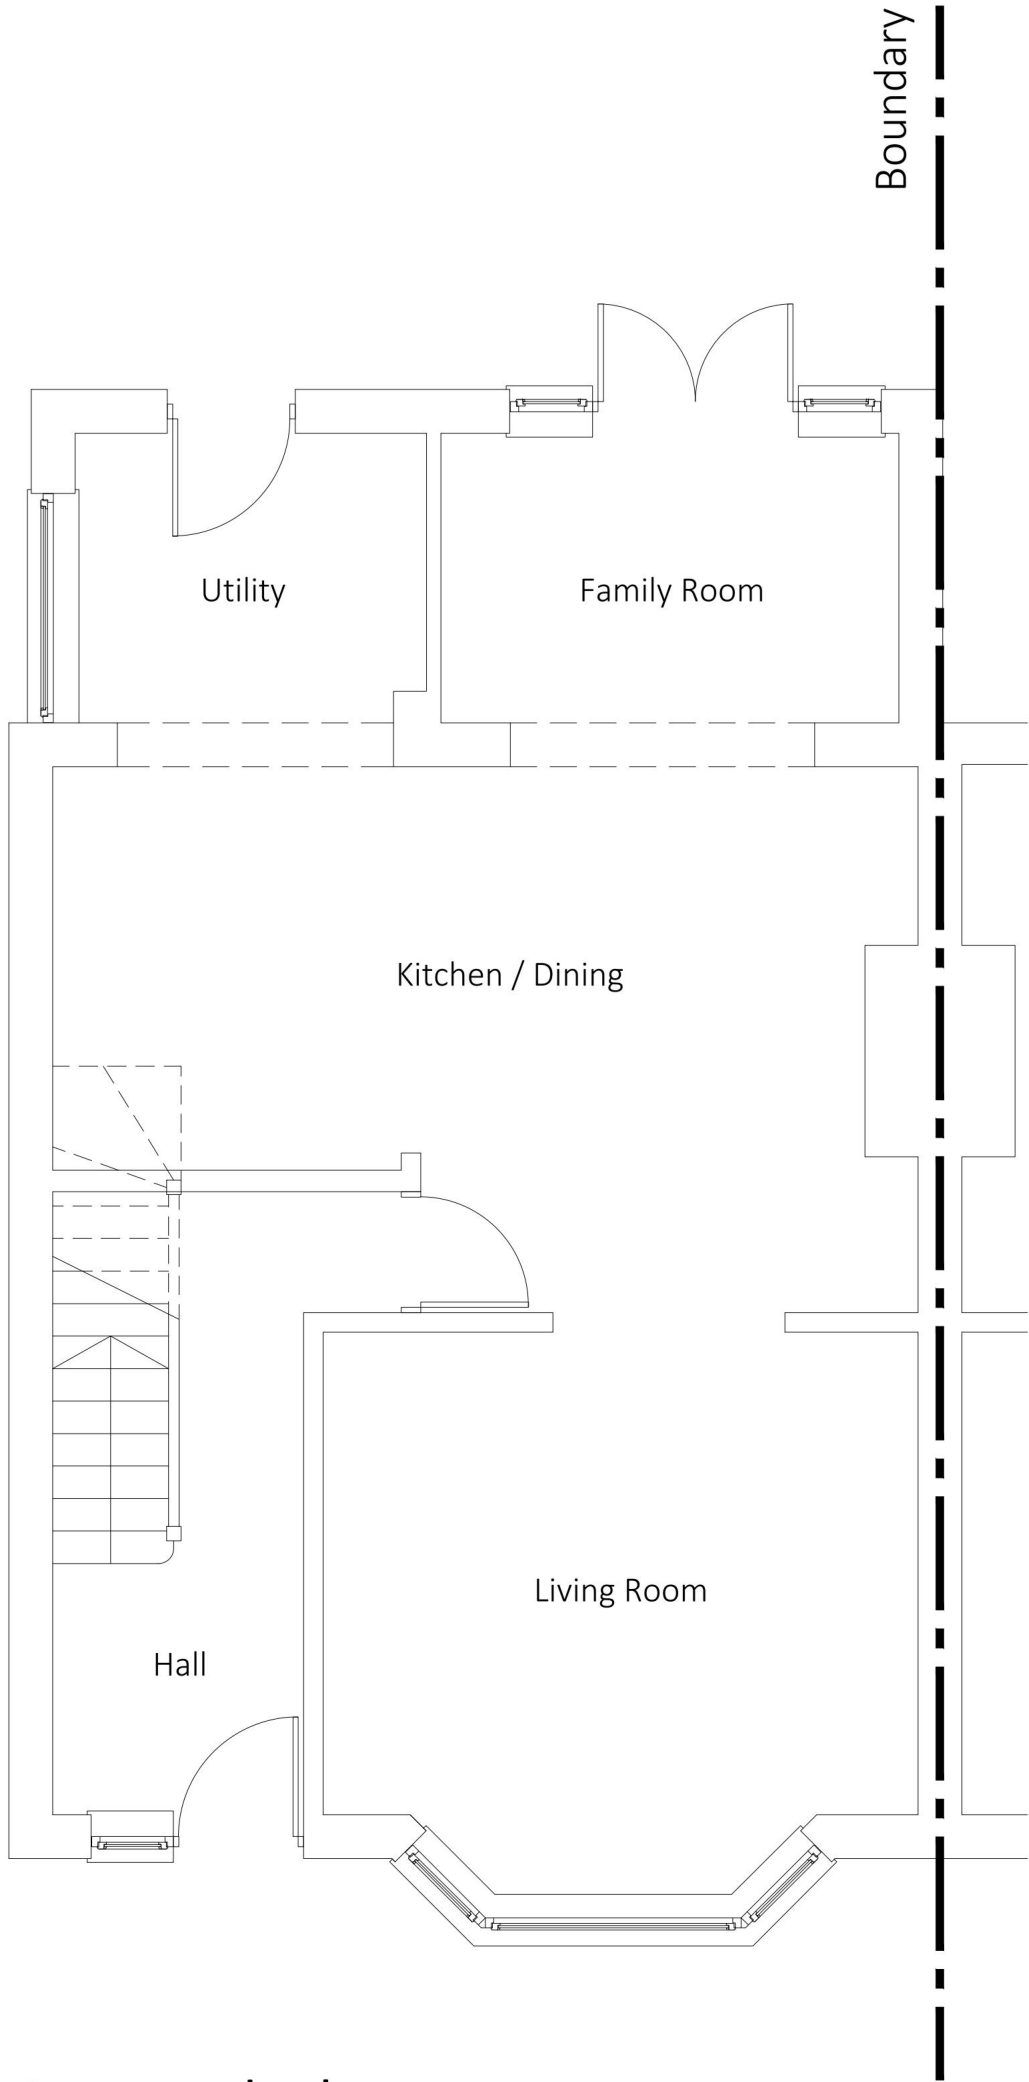

Ground Floor
As Existing

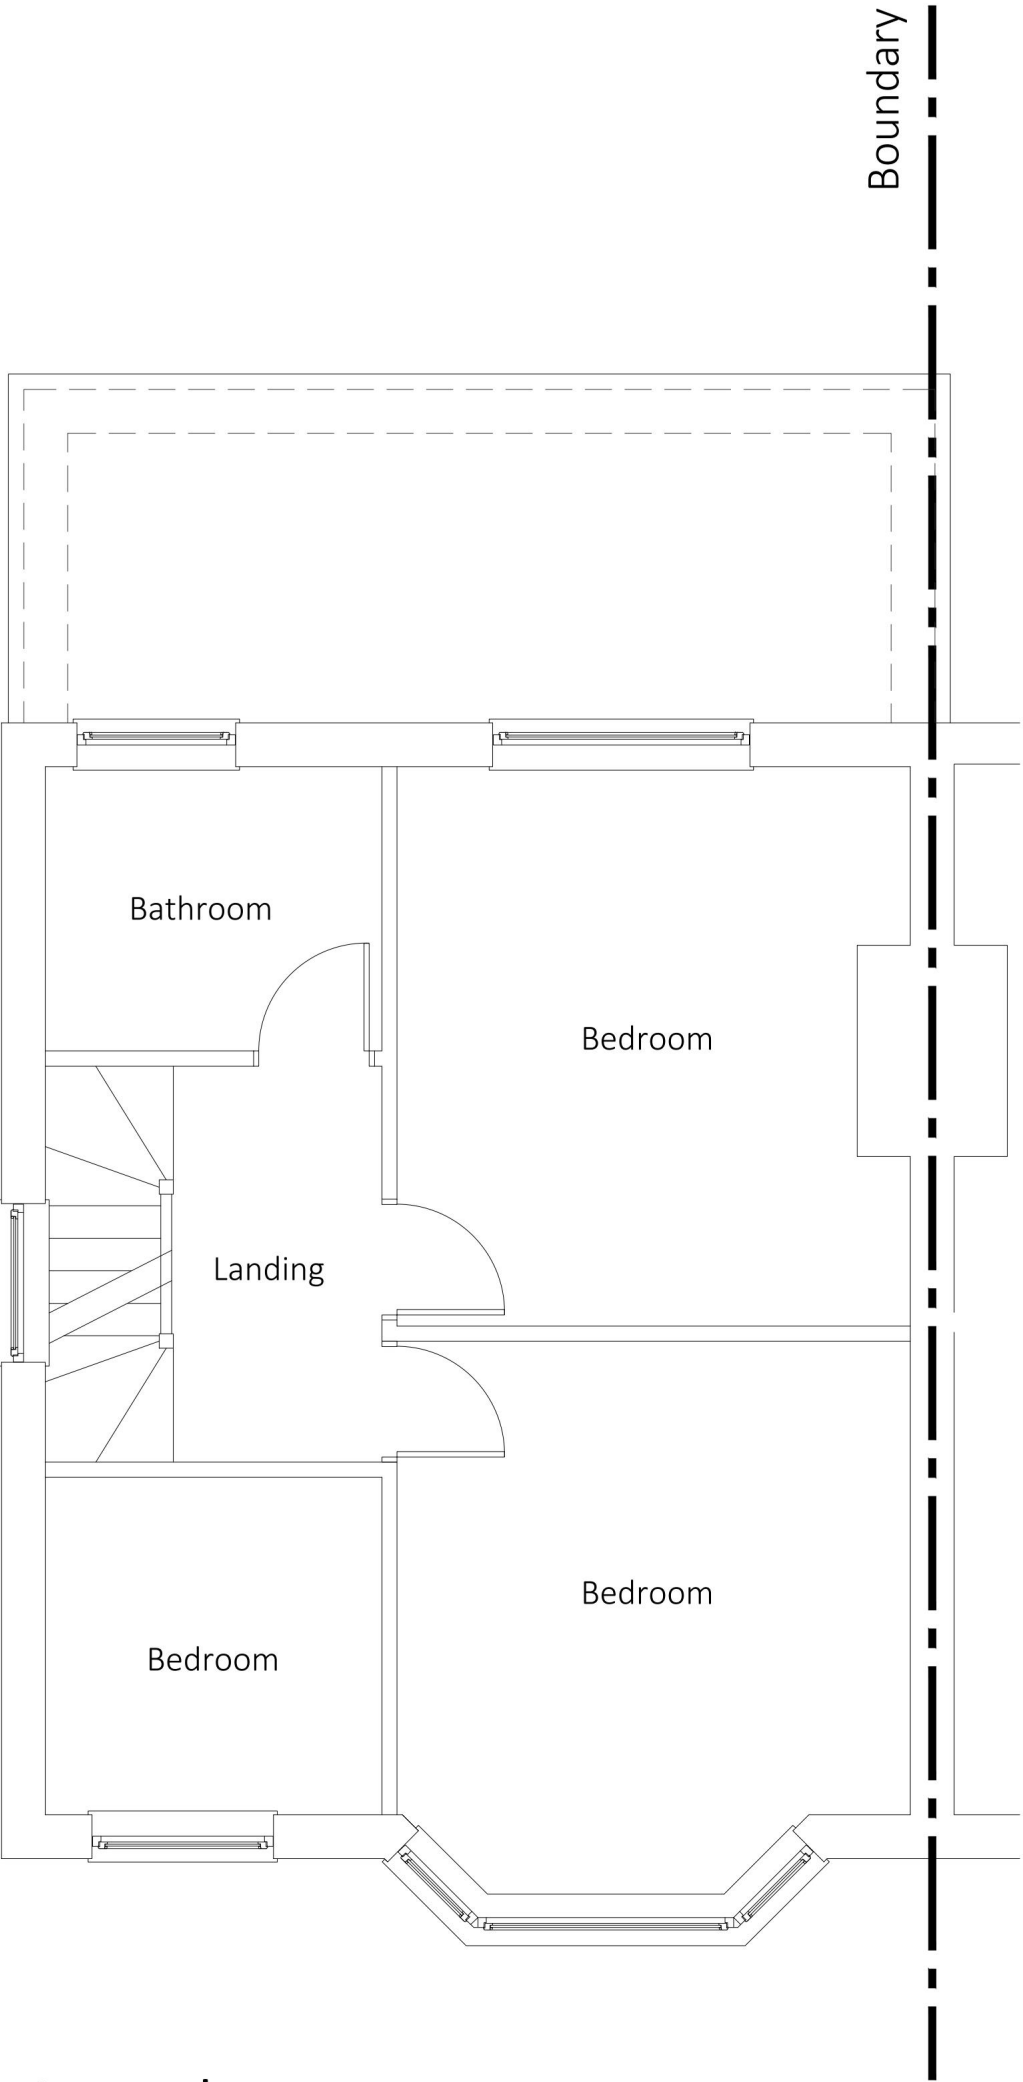


First Floor
As Existing

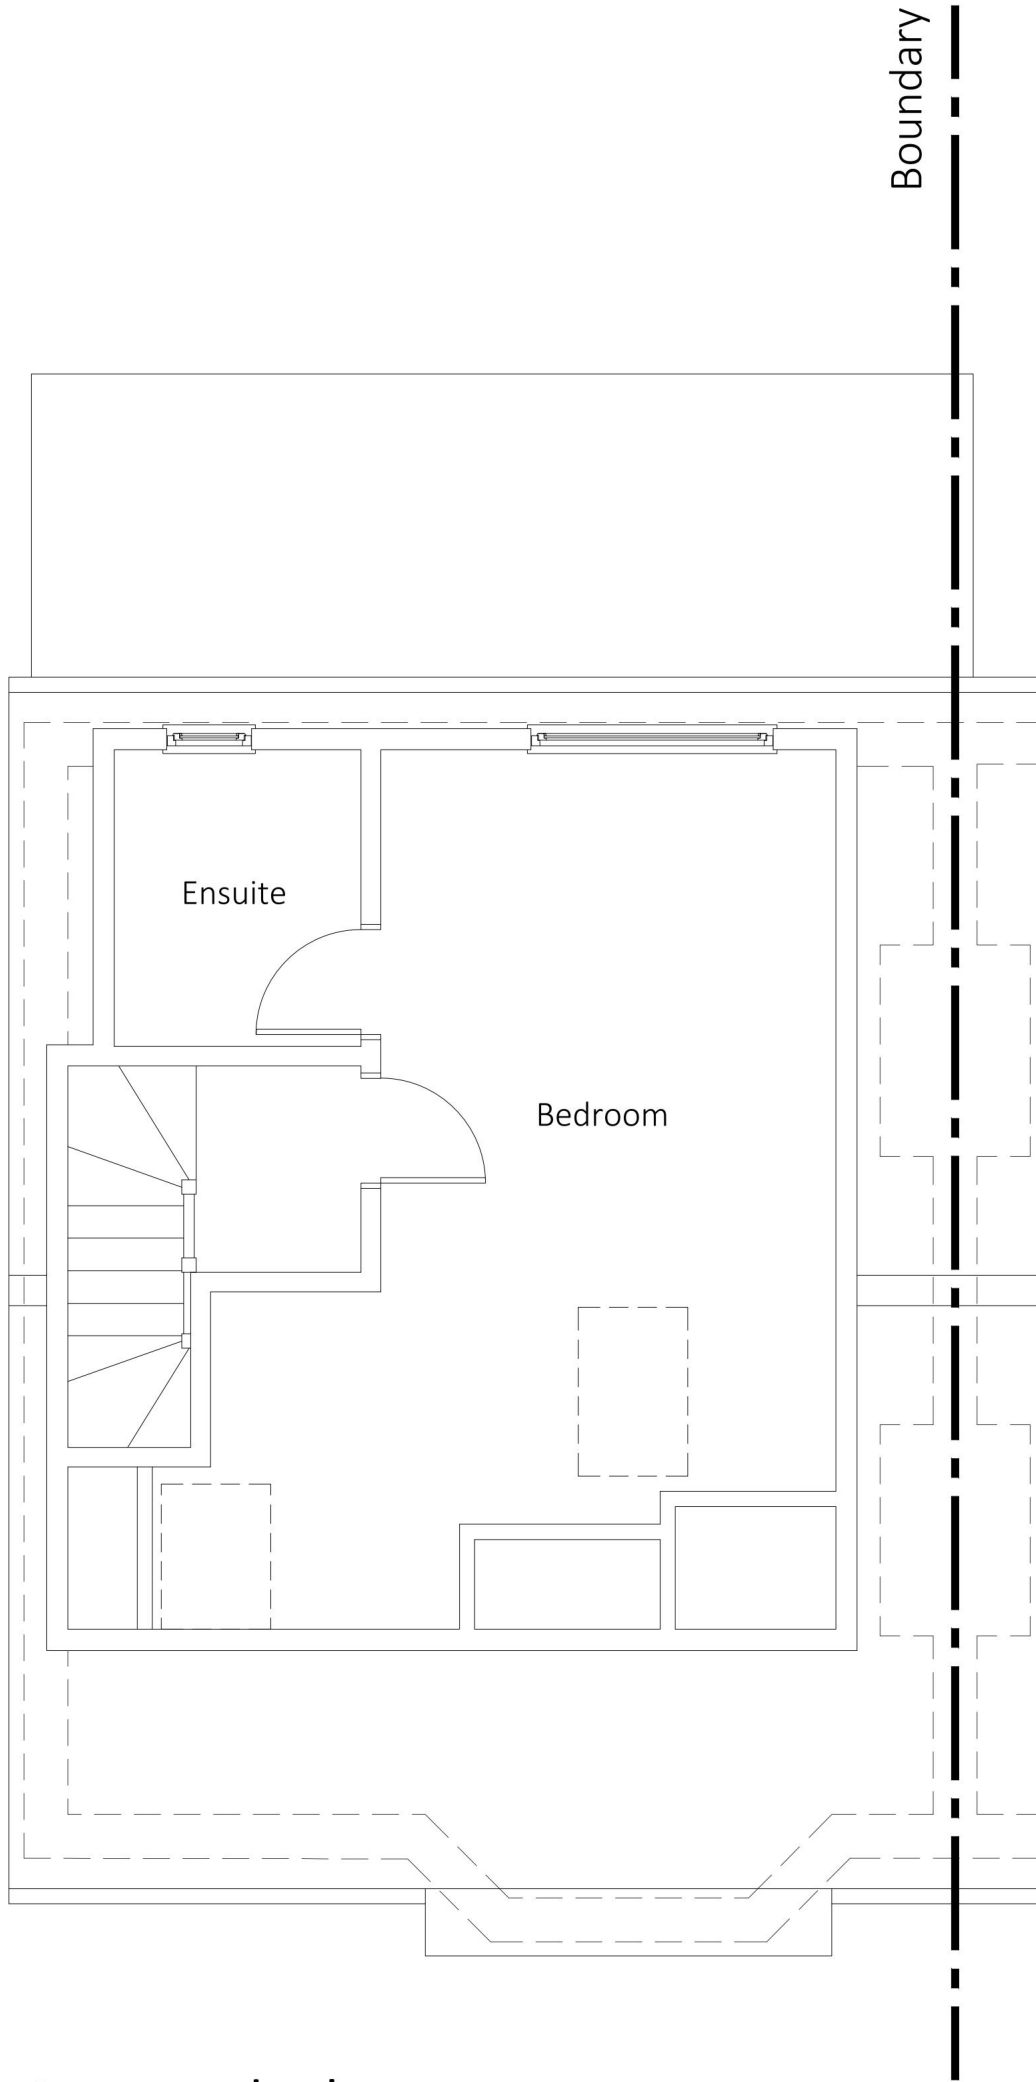


Second Floor
As Existing


This drawing is copyright of Gareth Bayliss and must not be copied or reproduced in whole or in part, not used in conjunction with any project without Gareth Bayliss' written consent. Do not scale from this drawing. All dimensions are to be checked on site prior to any works commencing. Any discrepancies are to be reported to Gareth Bayliss for clarification. All drawings to be read in conjunction with any specifications or Consultants details. It is the responsibility of all Consultants, Contractors upon receipt of these drawings to highlight any discrepancies relating to drawing anomalies material or product specification.		
Revision:	Date:	Description:
A	18.03.25	Side window shown on first floor plan.
Site: 20 HAYDEN WAY ROMFORD, ESSEX Title: AS EXISTING PLANS & ELEVATIONS		
Scale: 1:50	Drawn by: GB	
Date: Mar '25	Checked:	
Drawing no: 25.002.001	Revision: A	
Status:	AS EXISTING	
Sheet 1 of 1		Paper size: A1

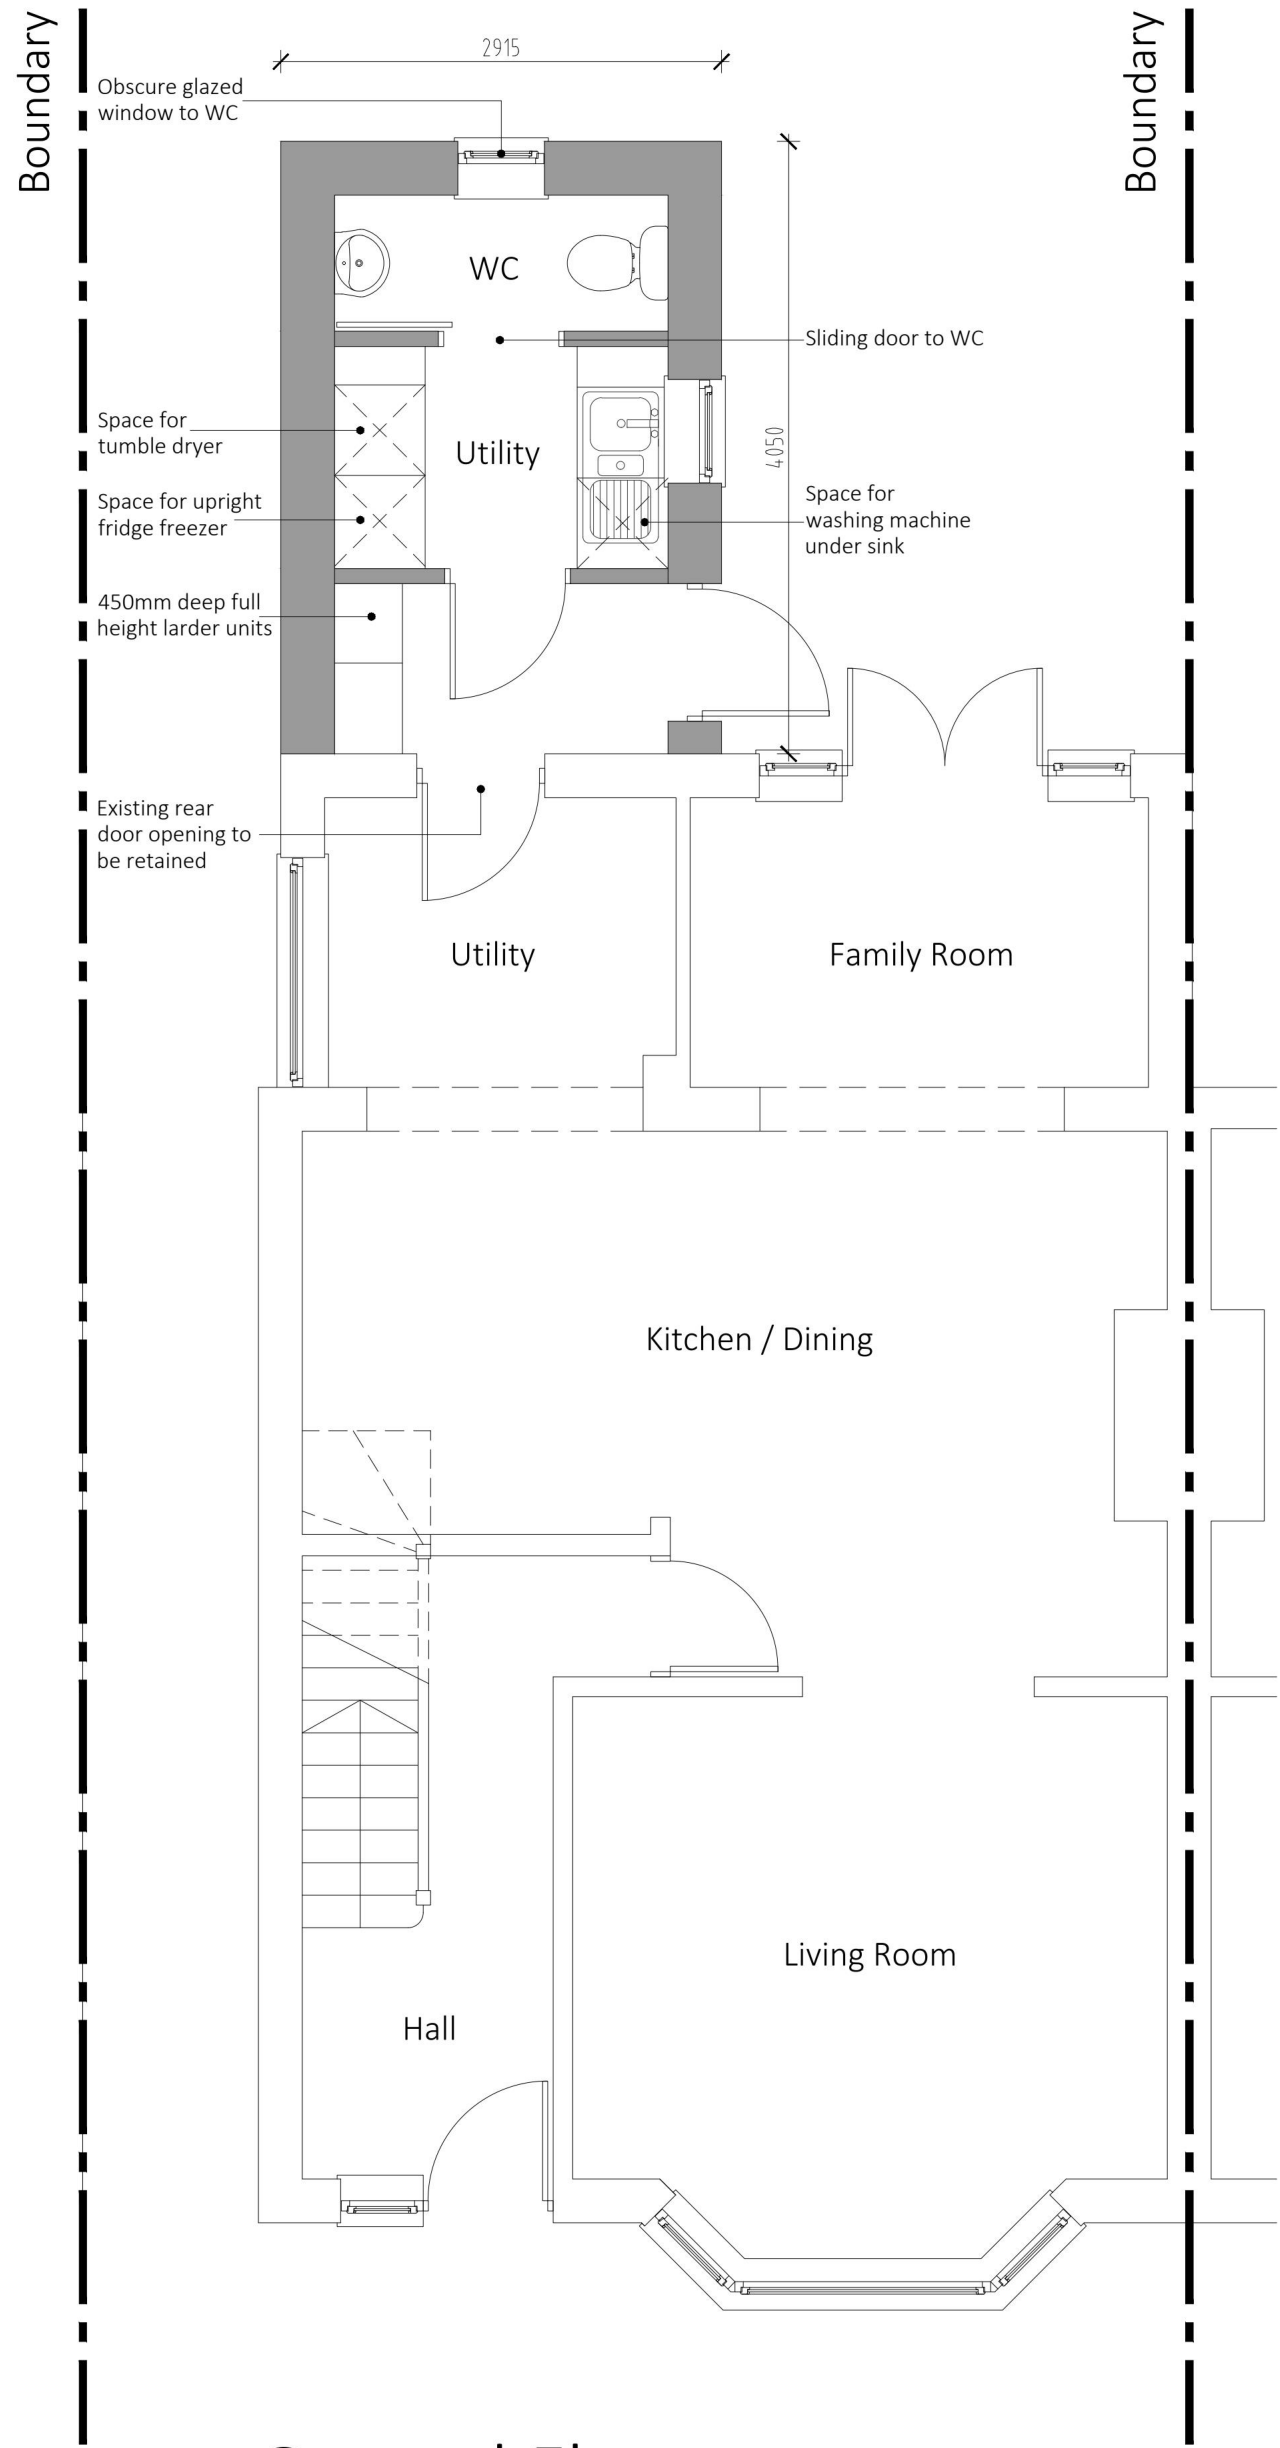

Ground Floor
As Proposed

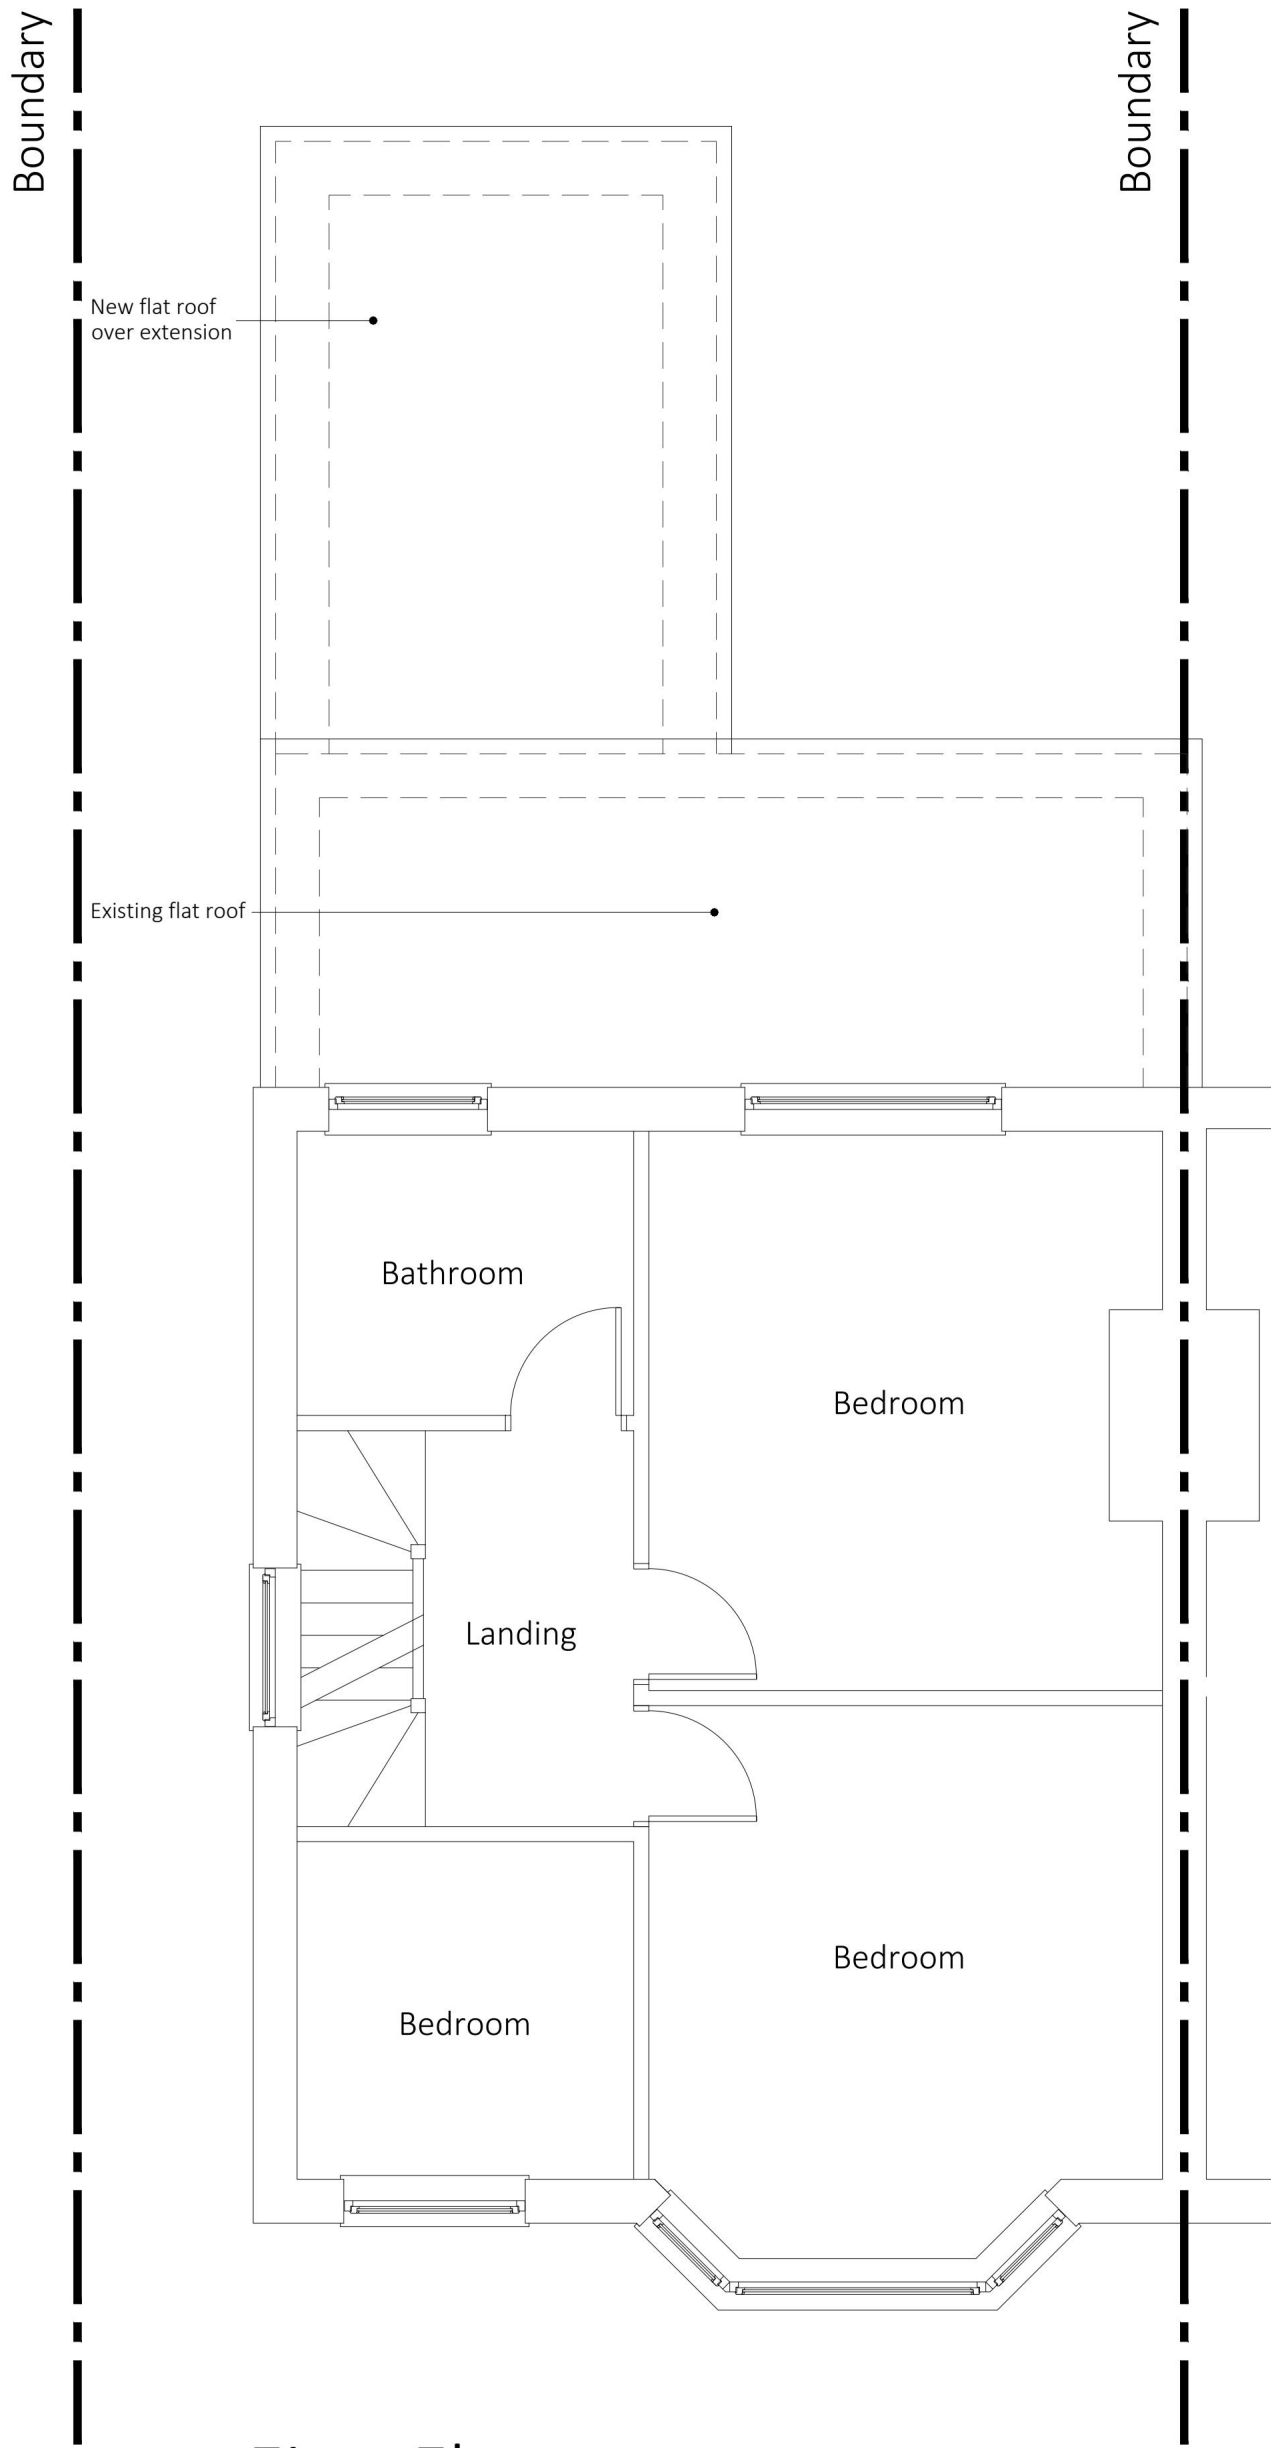

First Floor
As Proposed

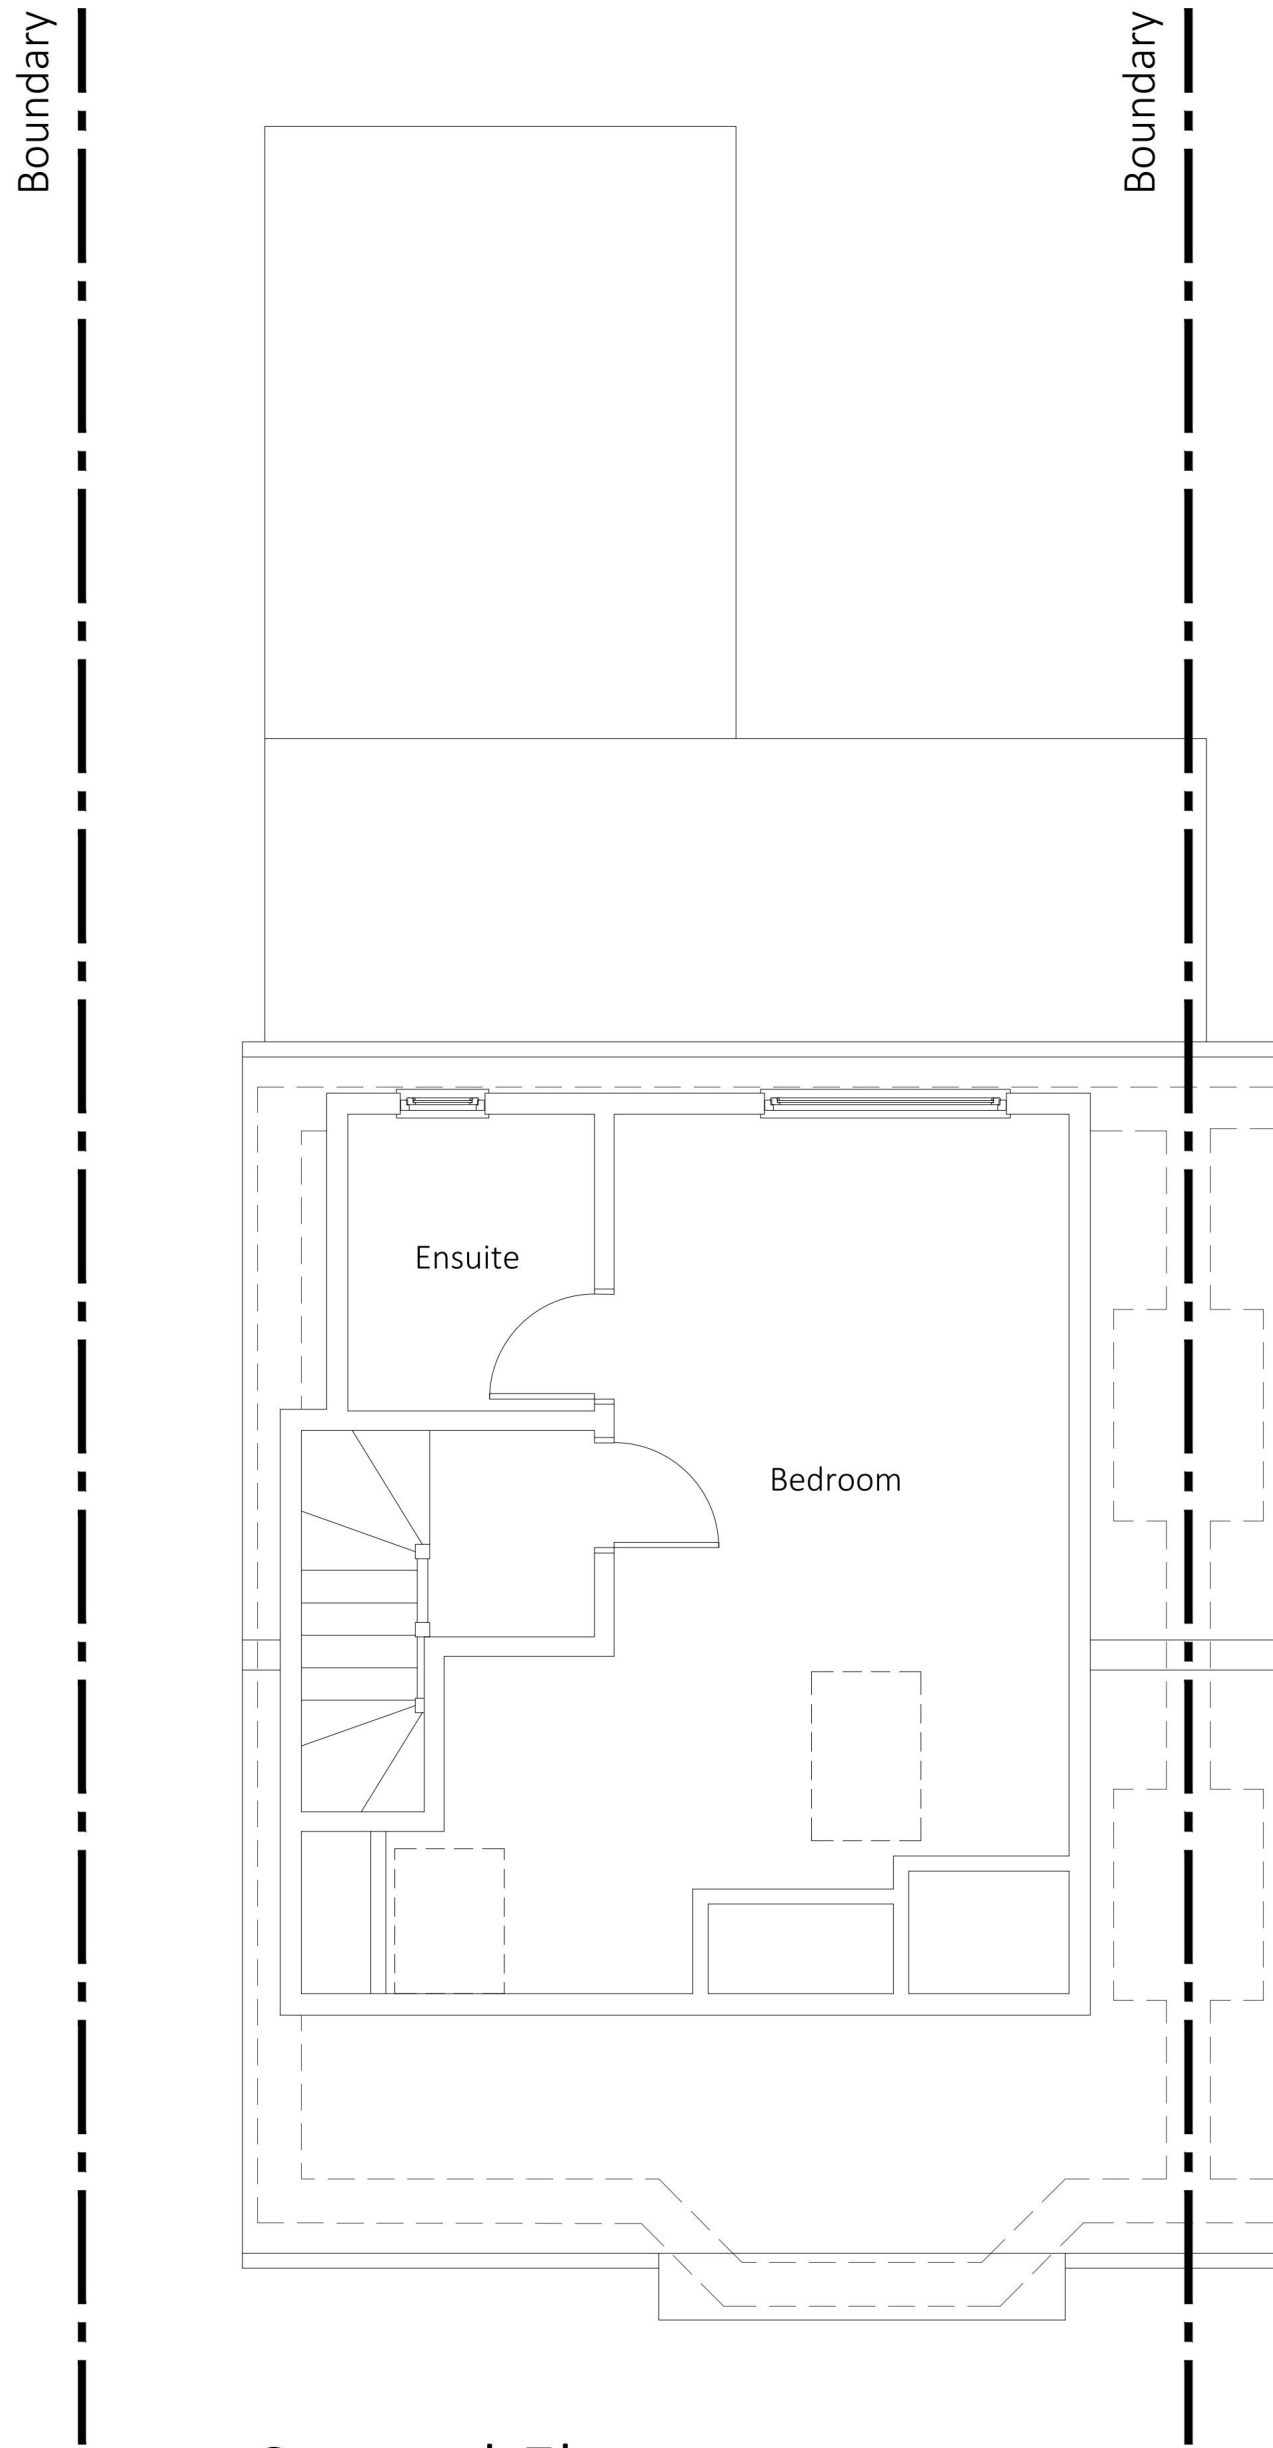



Second Floor
As Existing

This drawing is copyright of Gareth Bayliss and must not be copied or reproduced in whole or in part, not used in conjunction with any project without Gareth Bayliss' written consent.
Do not scale from this drawing. All dimensions are to be checked on site prior to any works commencing. Any discrepancies are to be reported to Gareth Bayliss for clarification. All drawings to be read in conjunction with any specifications or Consultants details. It is the responsibility of all Consultants, Contractors upon receipt of these drawings to highlight any discrepancies relating to drawing anomalies material or product specification.

Revision:	Date:	Description:
A	18.03.25	Side window shown on first floor plan.

Site:
20 HAYDEN WAY
ROMFORD, ESSEX
Title:
PROPOSED REAR EXTENSION
GROUND, FIRST & SECOND FLOOR PLANS

Scale: 1:50	Drawn by: GB
Date: Mar '25	Checked:
Drawing no: 25.002.002	Revision: A

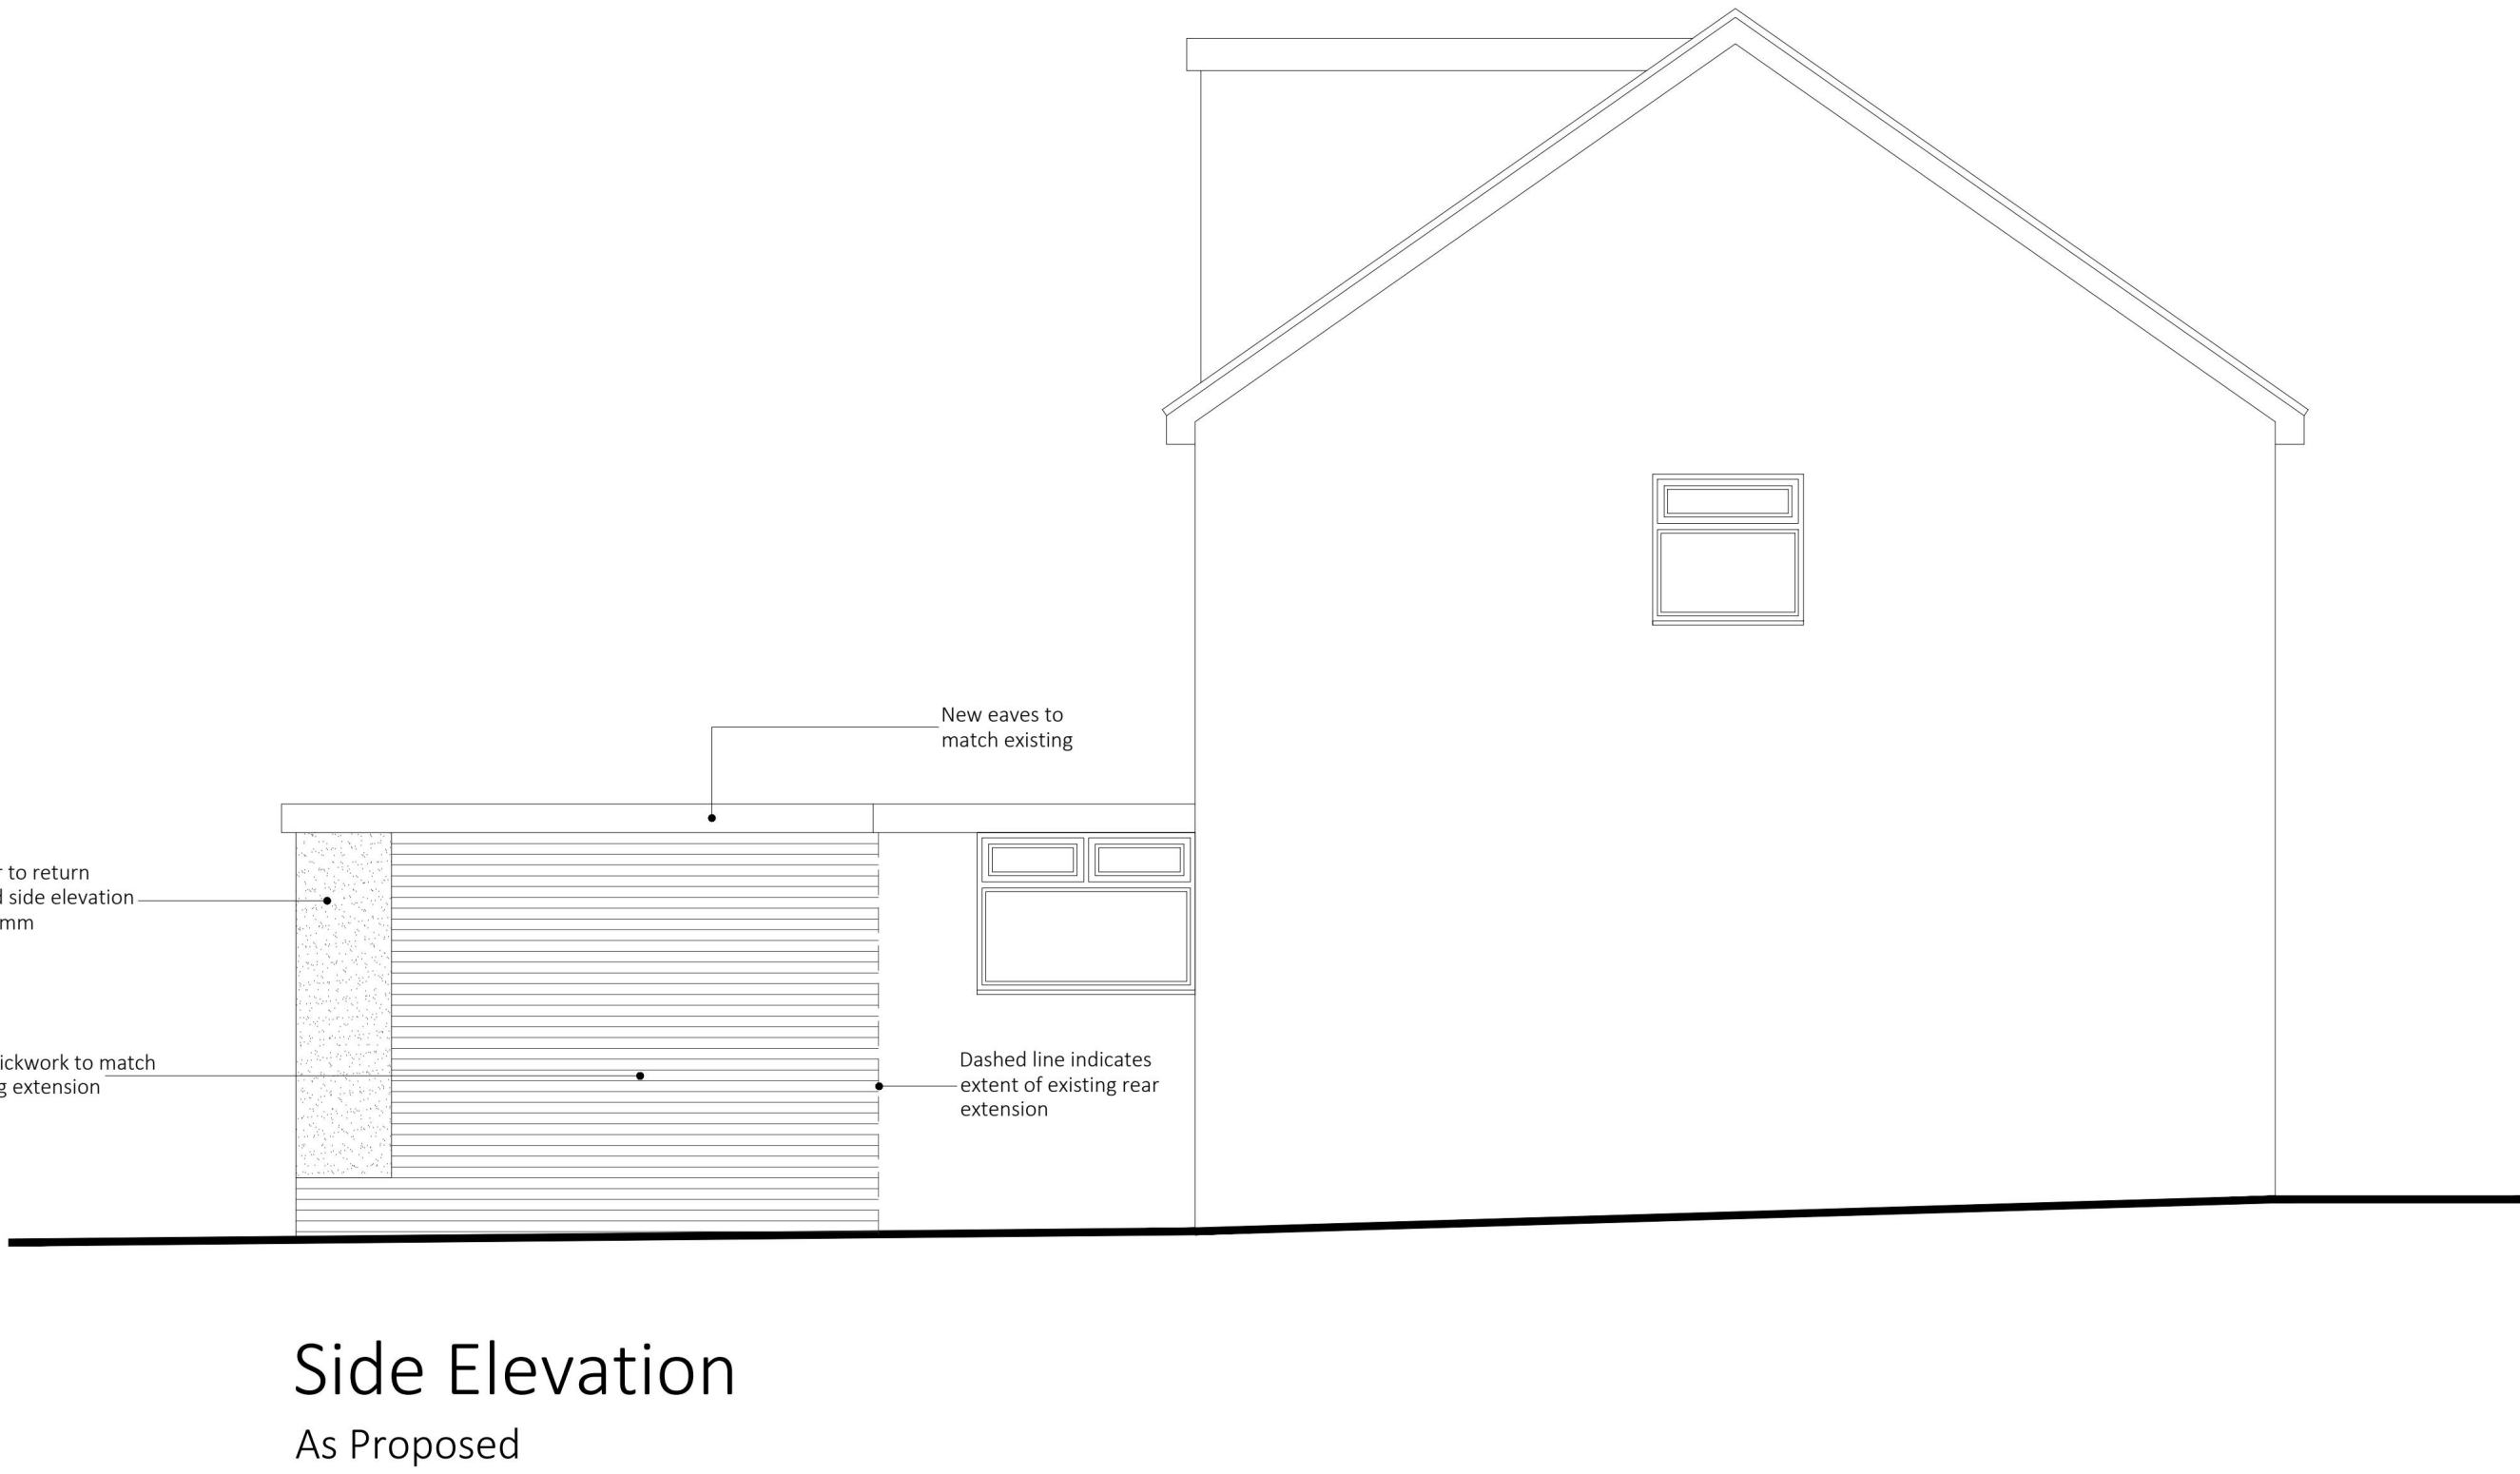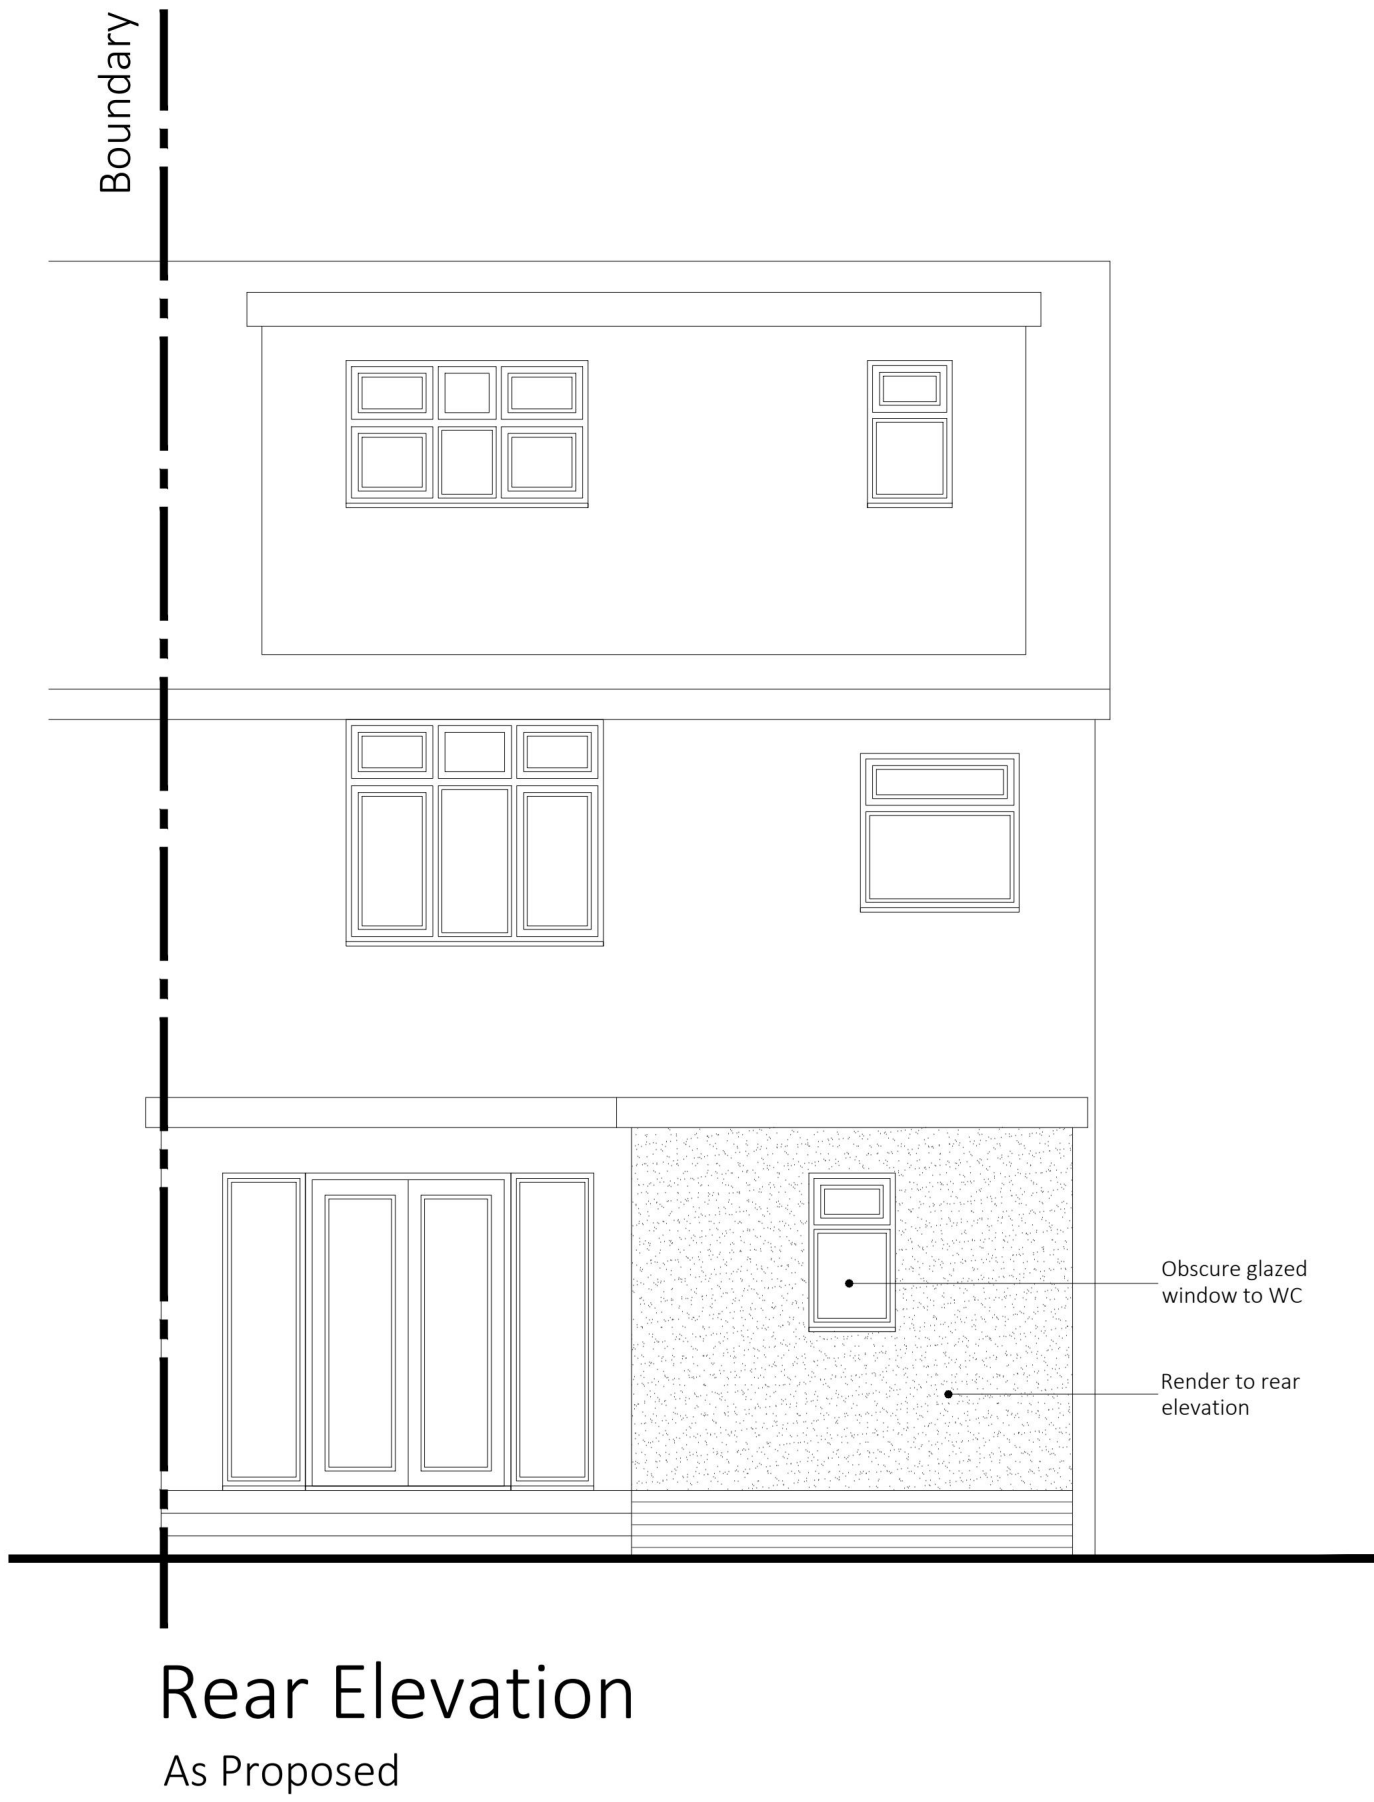

This drawing is copyright of Gareth Bayliss and must not be copied or reproduced in whole or in part, nor used in conjunction with any project without Gareth Bayliss' written consent.


Do not scale from this drawing. All dimensions are to be checked on site prior to any works commencing. Any discrepancies are to be reported to Gareth Bayliss for clarification. All drawings to be read in conjunction with any specifications or Consultants details. It is the responsibility of all Consultants, Contractors upon receipt of these drawings to highlight any discrepancies relating to drawing anomalies material or product specification.

Revision:	Date:	Description:

Site:
20 HAYDEN WAY
ROMFORD, ESSEX

Title:
PROPOSED REAR EXTENSION
ELEVATIONS

Scale: 1:50	Drawn by: GB
Date: Mar '25	Checked:
Drawing no: 25.002.003	Revision:

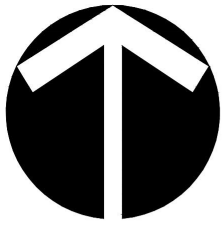

NORTH



1:500 Scale Bar

This drawing is copyright of Gareth Bayliss and must not be copied or reproduced in whole or in part, nor used in conjunction with any project without Gareth Bayliss' written consent.

Do not scale from this drawing. All dimensions are to be checked on site prior to any works commencing, any discrepancies are to be reported to Gareth Bayliss for clarification. All drawings to be read in conjunction with any specifications or Consultants details. It is the responsibility of all Consultants, Contractors upon receipt of these drawings to highlight any discrepancies relating to drawing anomalies material or product specification.

Status: PLANNING

Site:

20 HAYDEN WAY
ROMFORD, ESSEX

Title:

BLOCK PLAN

Scale:

1:500@A4

Date:

Mar '25

Drawing no:

25.002.010

Drawn by:

GB

Checked:

Revision: