


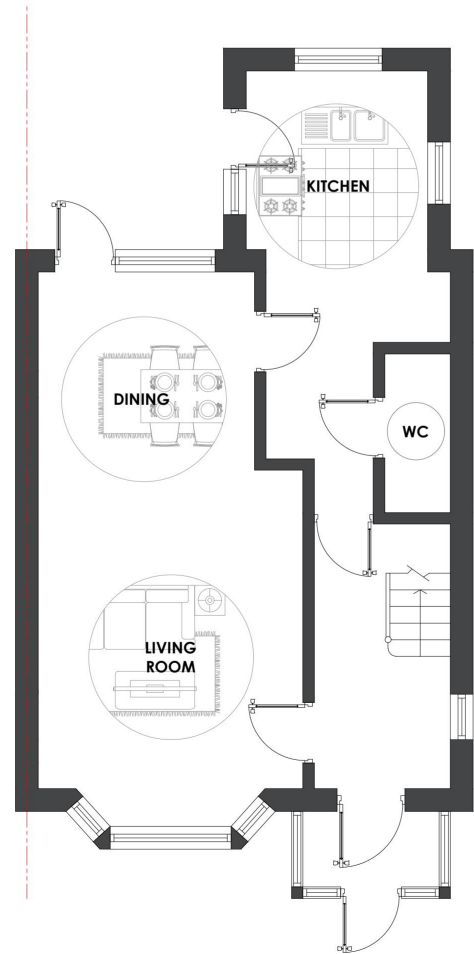


 


EXISTING GROUND FLOOR PLAN
1:100

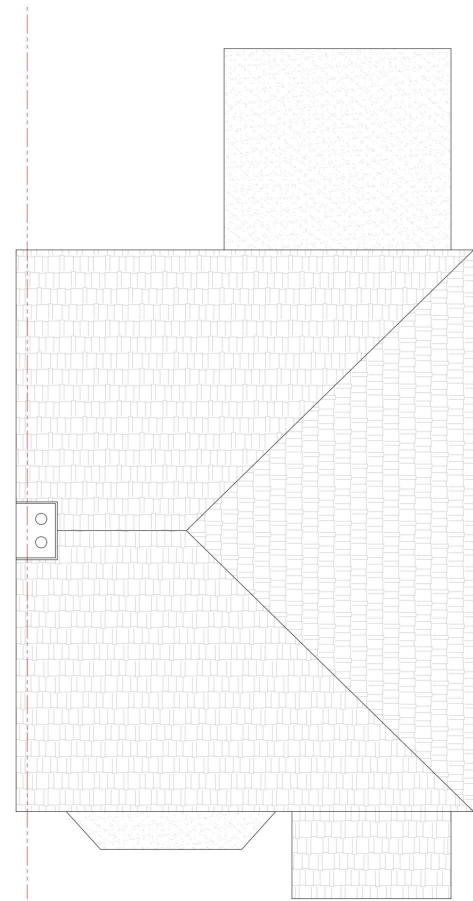

EXISTING ROOF PLAN
1:100

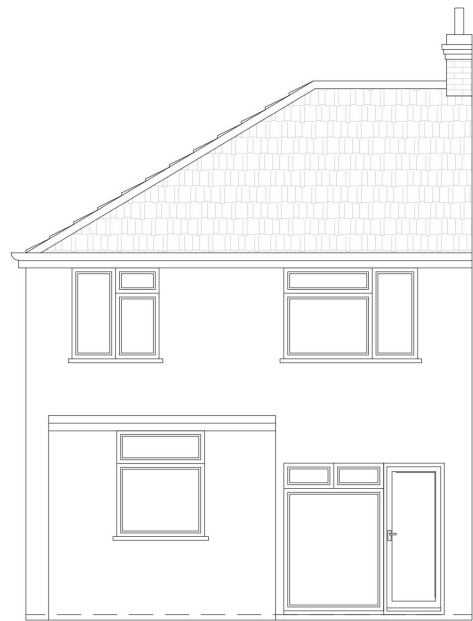

EXISTING REAR ELEVATION
1:100

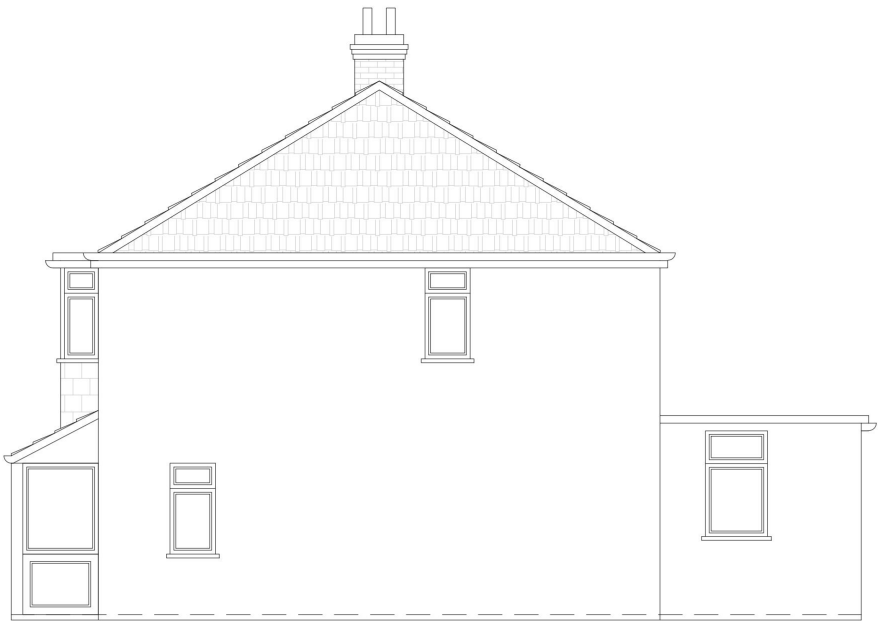


EXISTING SIDE ELEVATION
1:100



EXISTING SIDE ELEVATION
1:100

PRE-EXISTING PLANS AND ELEVATIONS

 

SITE LOCATION PLAN

1:1250@A3

0M 10M 20M 30M 40M 50M 60M 70M



PROPOSED BLOCK PLAN

1:500@A3

0M 5M 10M 15M 20M 25M

0M 1M 2M 3M 4M 5M

LIABILITY

NO LIABILITY IS ACCEPTED TO ANY THIRD PARTY RELYING ON INFORMATION CONTAINED IN THIS DRAWING.

CONTRACTORS MUST VERIFY ALL DIMENSIONS ON SITE BEFORE COMMENCING ANY WORK ON SITE OR PREPARING CONSTRUCTION DRAWINGS.

PARTY WALL

WORKS TO A PARTY WALL STRUCTURE OR WITHIN 3 METRES OF THE LINE OF JUNCTION WILL REQUIRE NOTICES SERVED UPON YOUR NEIGHBOUR(S).

WHERE DISPUTES ARISE, A PARTY WALL AWARD MAY NEED TO BE PREPARED PRIOR TO ANY WORKS COMMENCING ON SITE.

© COPYRIGHT
ALL RIGHTS RESERVED

SITE LOCATION AND BLOCK PLAN

SITE LOCATION: 22 STEPHEN AVENUE

DRAWING NO: 19/574/004



SCALE: -

DRAWN BY: EA


REVISION: -

DATE: 07 MAR 2025


CHECKED BY: MA

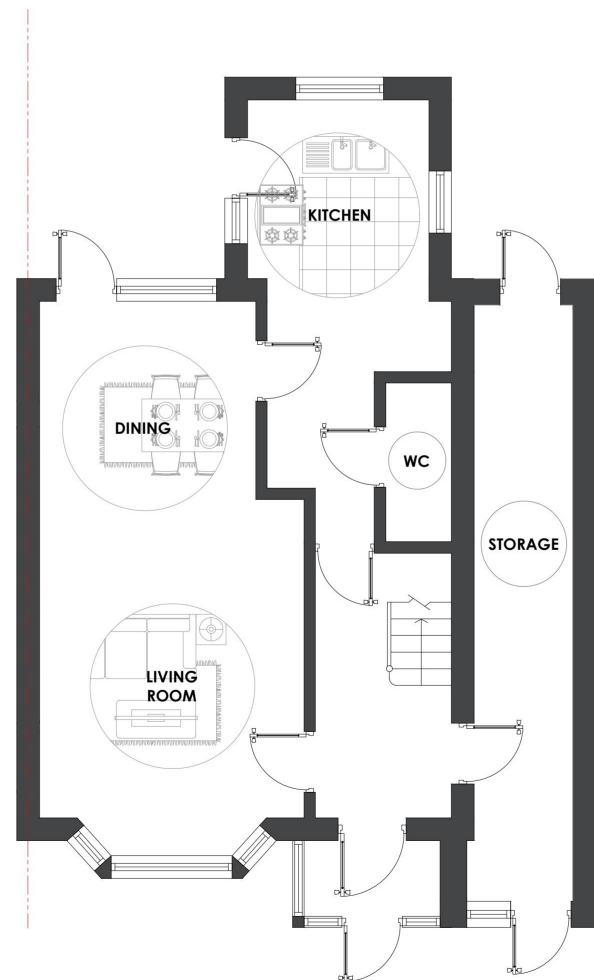 

EXISTING GROUND FLOOR PLAN
1:100

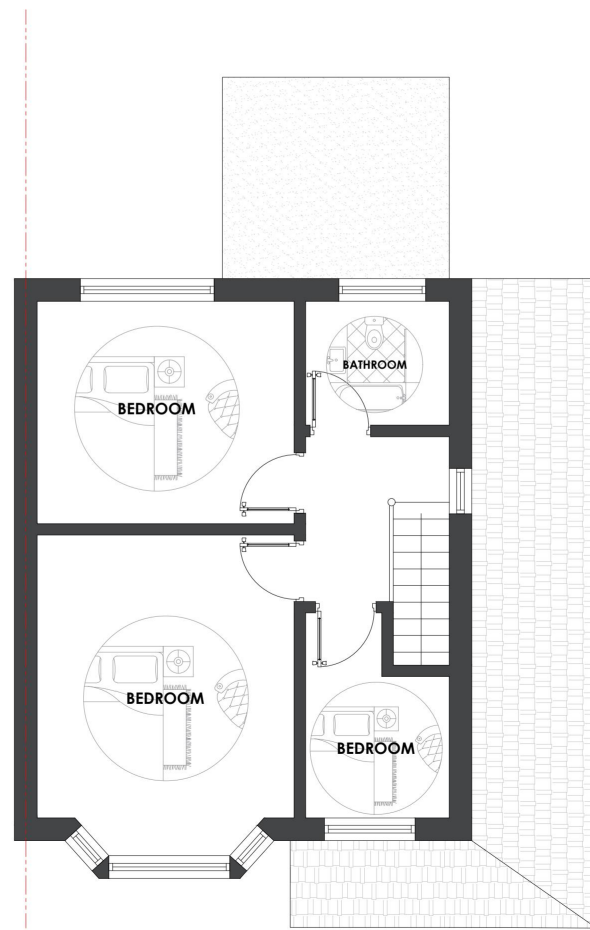

EXISTING FIRST FLOOR PLAN
1:100

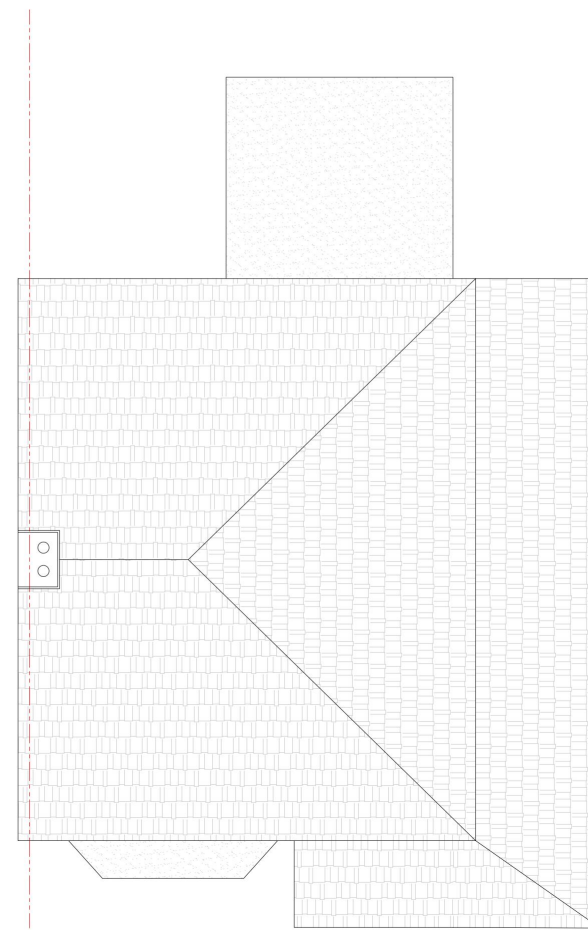


EXISTING ROOF PLAN
1:100



EXISTING FRONT ELEVATION
1:100



EXISTING REAR ELEVATION
1:100

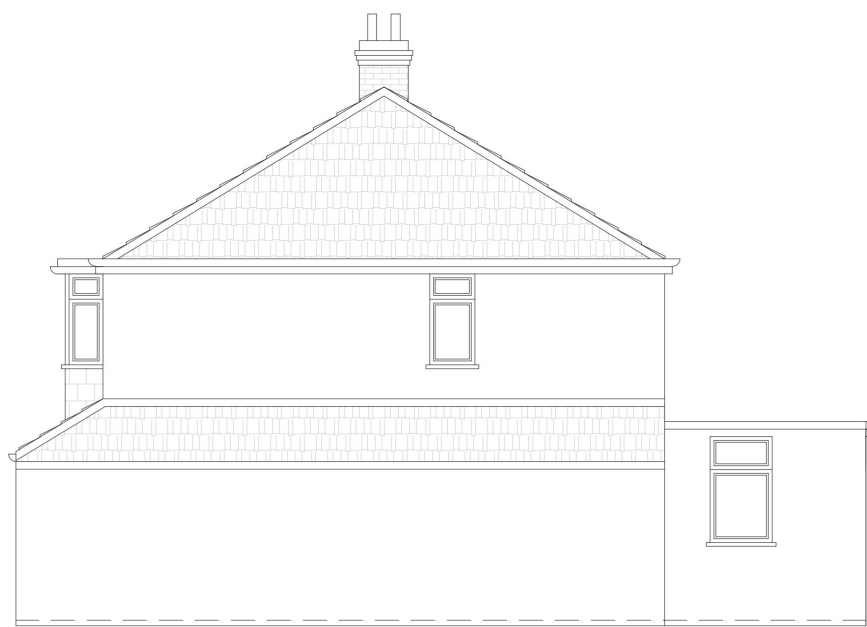

EXISTING SIDE ELEVATION
1:100



EXISTING SIDE ELEVATION
1:100

0M 1M 2M 3M 4M 5M

LIABILITY
NO LIABILITY IS ACCEPTED TO ANY THIRD PARTY RELYING ON INFORMATION CONTAINED IN THIS DRAWING.
CONTRACTORS MUST VERIFY ALL DIMENSIONS ON SITE BEFORE COMMENCING ANY WORK ON SITE OR PREPARING CONSTRUCTION DRAWINGS.

PARTY WALL
WORKS TO A PARTY WALL STRUCTURE OR WITHIN 3 METRES OF THE LINE OF JUNCTION WILL REQUIRE NOTICES SERVED UPON YOUR NEIGHBOUR(S).
WHERE DISPUTES ARISE, A PARTY WALL AWARD MAY NEED TO BE PREPARED PRIOR TO ANY WORKS COMMENCING ON SITE.


KEY
MH MAXIMUM HEIGHT
RH ROOF HEIGHT
EH EAVES HEIGHT
FFL FINISH FLOOR LEVEL
PTL PATIO LEVEL
GL GROUND LEVEL

© COPYRIGHT
ALL RIGHTS RESERVED


EXISTING PLANS AND ELEVATIONS

SITE LOCATION: 22 STEPHEN AVENUE
DRAWING NO: 19/574/005
SCALE: 1:100@A2
DRAWN BY: EA


REVISION: -
DATE: 07 MAR 2025
CHECKED BY: MA

 


REAR EXTENSION APPROVED
UNDER APPLICATION Y0098.24

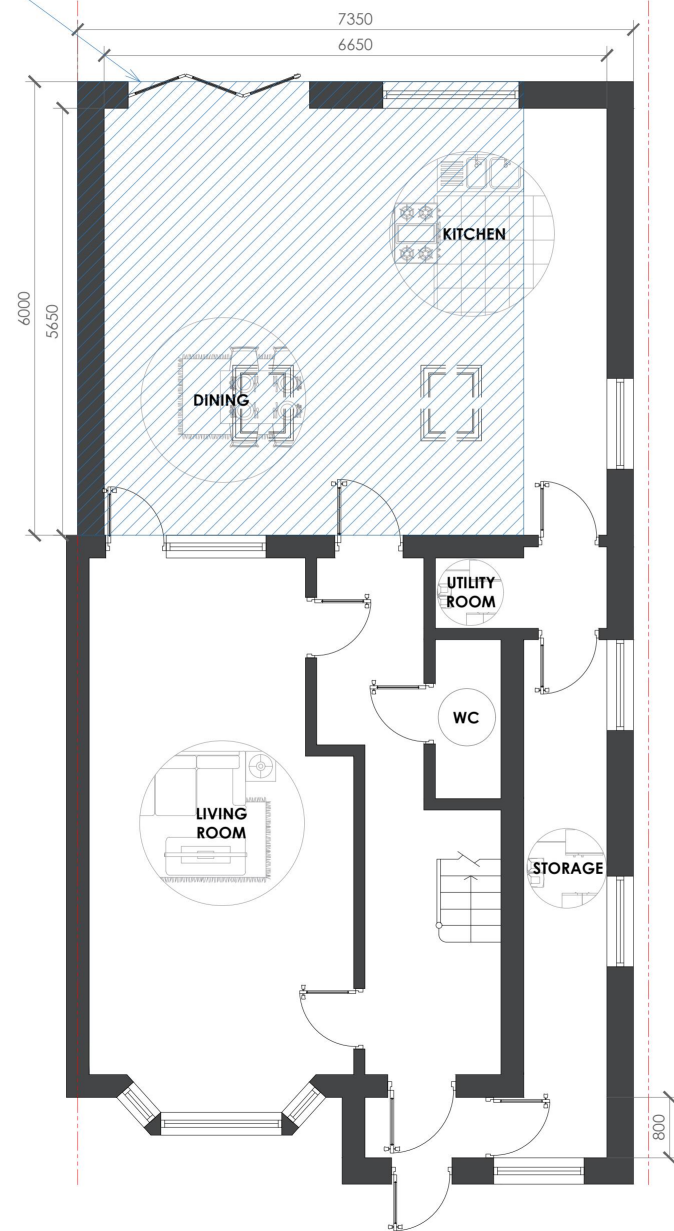

PROPOSED GROUND FLOOR PLAN
1:100

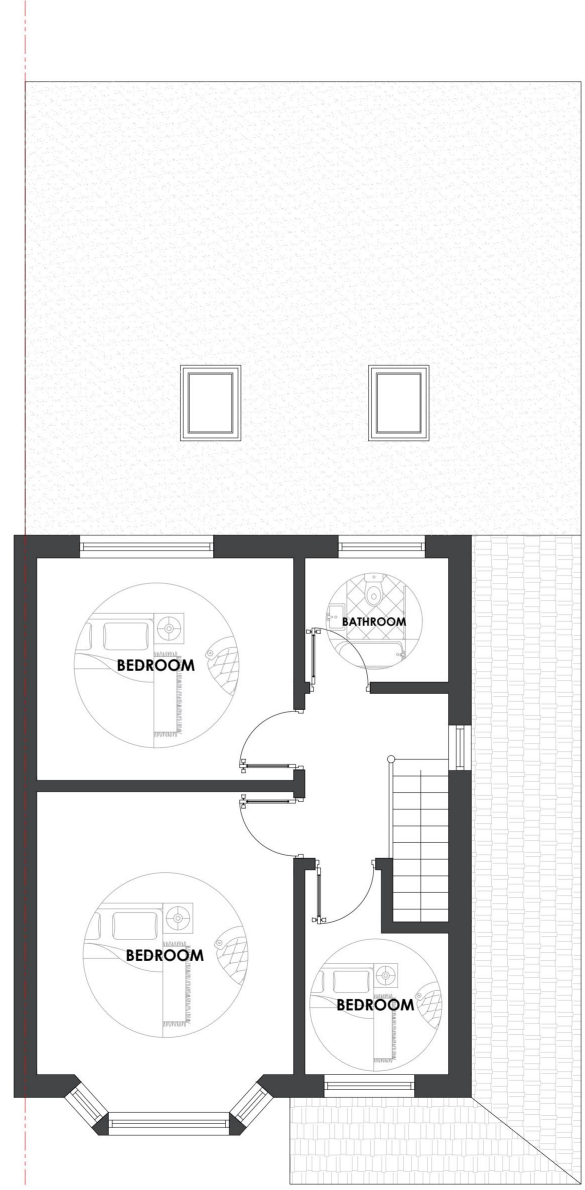

PROPOSED FIRST FLOOR PLAN
1:100

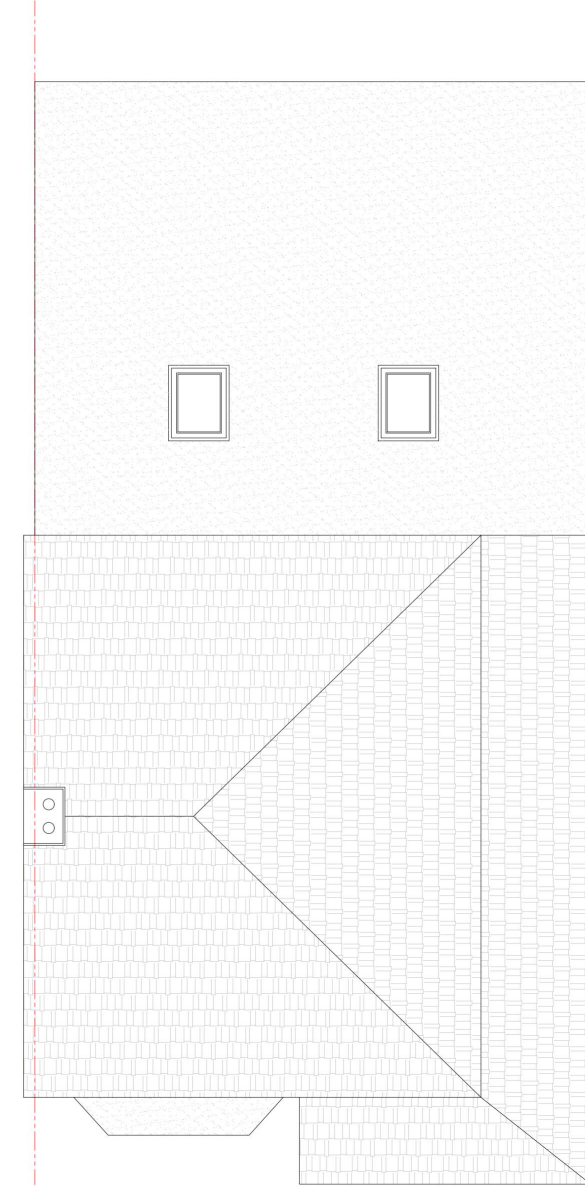

PROPOSED ROOF PLAN
1:100




PROPOSED FRONT ELEVATION
1:100



PROPOSED REAR ELEVATION
1:100



PROPOSED SIDE ELEVATION
1:100

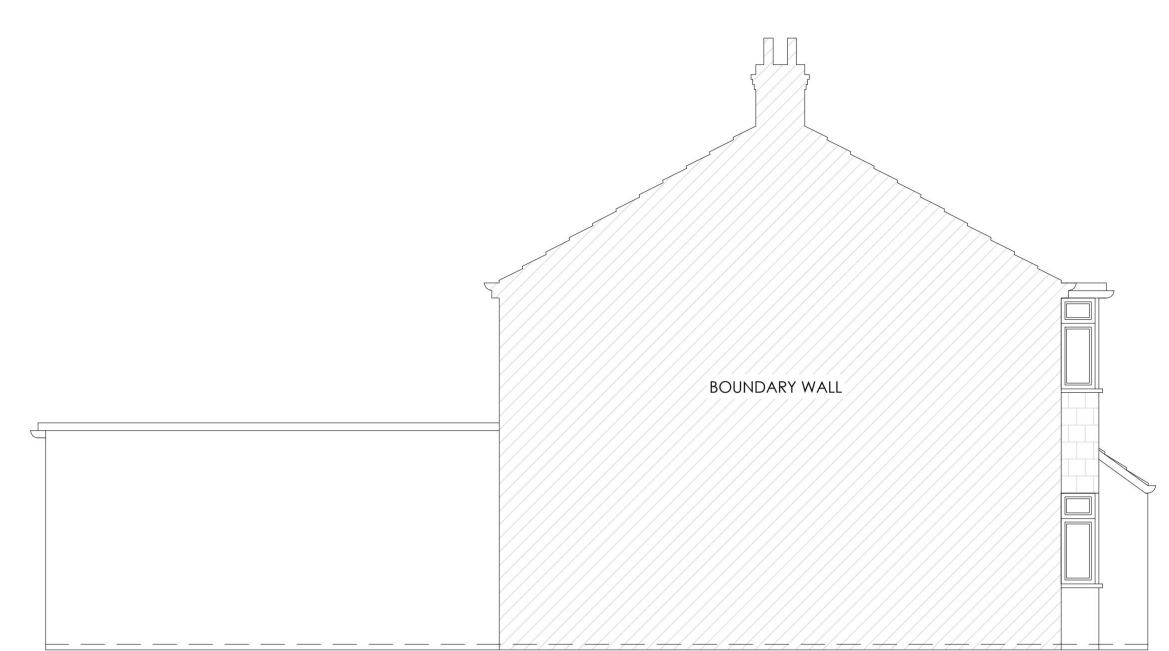

PROPOSED SIDE ELEVATION
1:100



LIABILITY
NO LIABILITY IS ACCEPTED TO ANY THIRD PARTY RELYING ON INFORMATION CONTAINED IN THIS DRAWING.
CONTRACTORS MUST VERIFY ALL DIMENSIONS ON SITE BEFORE COMMENCING ANY WORK ON SITE OR PREPARING CONSTRUCTION DRAWINGS.

PARTY WALL
WORKS TO A PARTY WALL STRUCTURE OR WITHIN 3 METRES OF THE LINE OF JUNCTION WILL REQUIRE NOTICES SERVED UPON YOUR NEIGHBOUR(S).
WHERE DISPUTES ARISE, A PARTY WALL AWARD MAY NEED TO BE PREPARED PRIOR TO ANY WORKS COMMENCING ON SITE.

KEY
MH: MAXIMUM HEIGHT
RH: ROOF HEIGHT
EH: EAVES HEIGHT
FFL: FINISH FLOOR LEVEL
PTL: PATIO LEVEL
GL: GROUND LEVEL

© COPYRIGHT
ALL RIGHTS RESERVED

PROPOSED PLANS AND ELEVATIONS

SITE LOCATION: 22 STEPHEN AVENUE
DRAWING NO: 19/574/006
SCALE: 1:100@A2
DRAWN BY: EA
REVISION: A
DATE: 16 MAY 2025
CHECKED BY: MA

