



SPECIFICATION OF PREMISES GROUND FLOOR AS EXISTING		
NAME	SQ. M	
PORCH	2.0 m²	
HALL	6.5 m²	
LOUNGE	23.4 m²	
KITCHEN	7.3 m²	
TOTAL	39.1 m²	


SPECIFICATION OF PREMISES FIRST FLOOR AS EXISTING		
NAME	SQ. M	
HALL	3.1 m²	
BEDROOM 1	10.1 m²	
BEDROOM 2	13.5 m²	
BEDROOM 3	5.2 m²	
ENSUITE	3.3 m²	
STORAGE	0.4 m²	
TOTAL	35.6 m²	

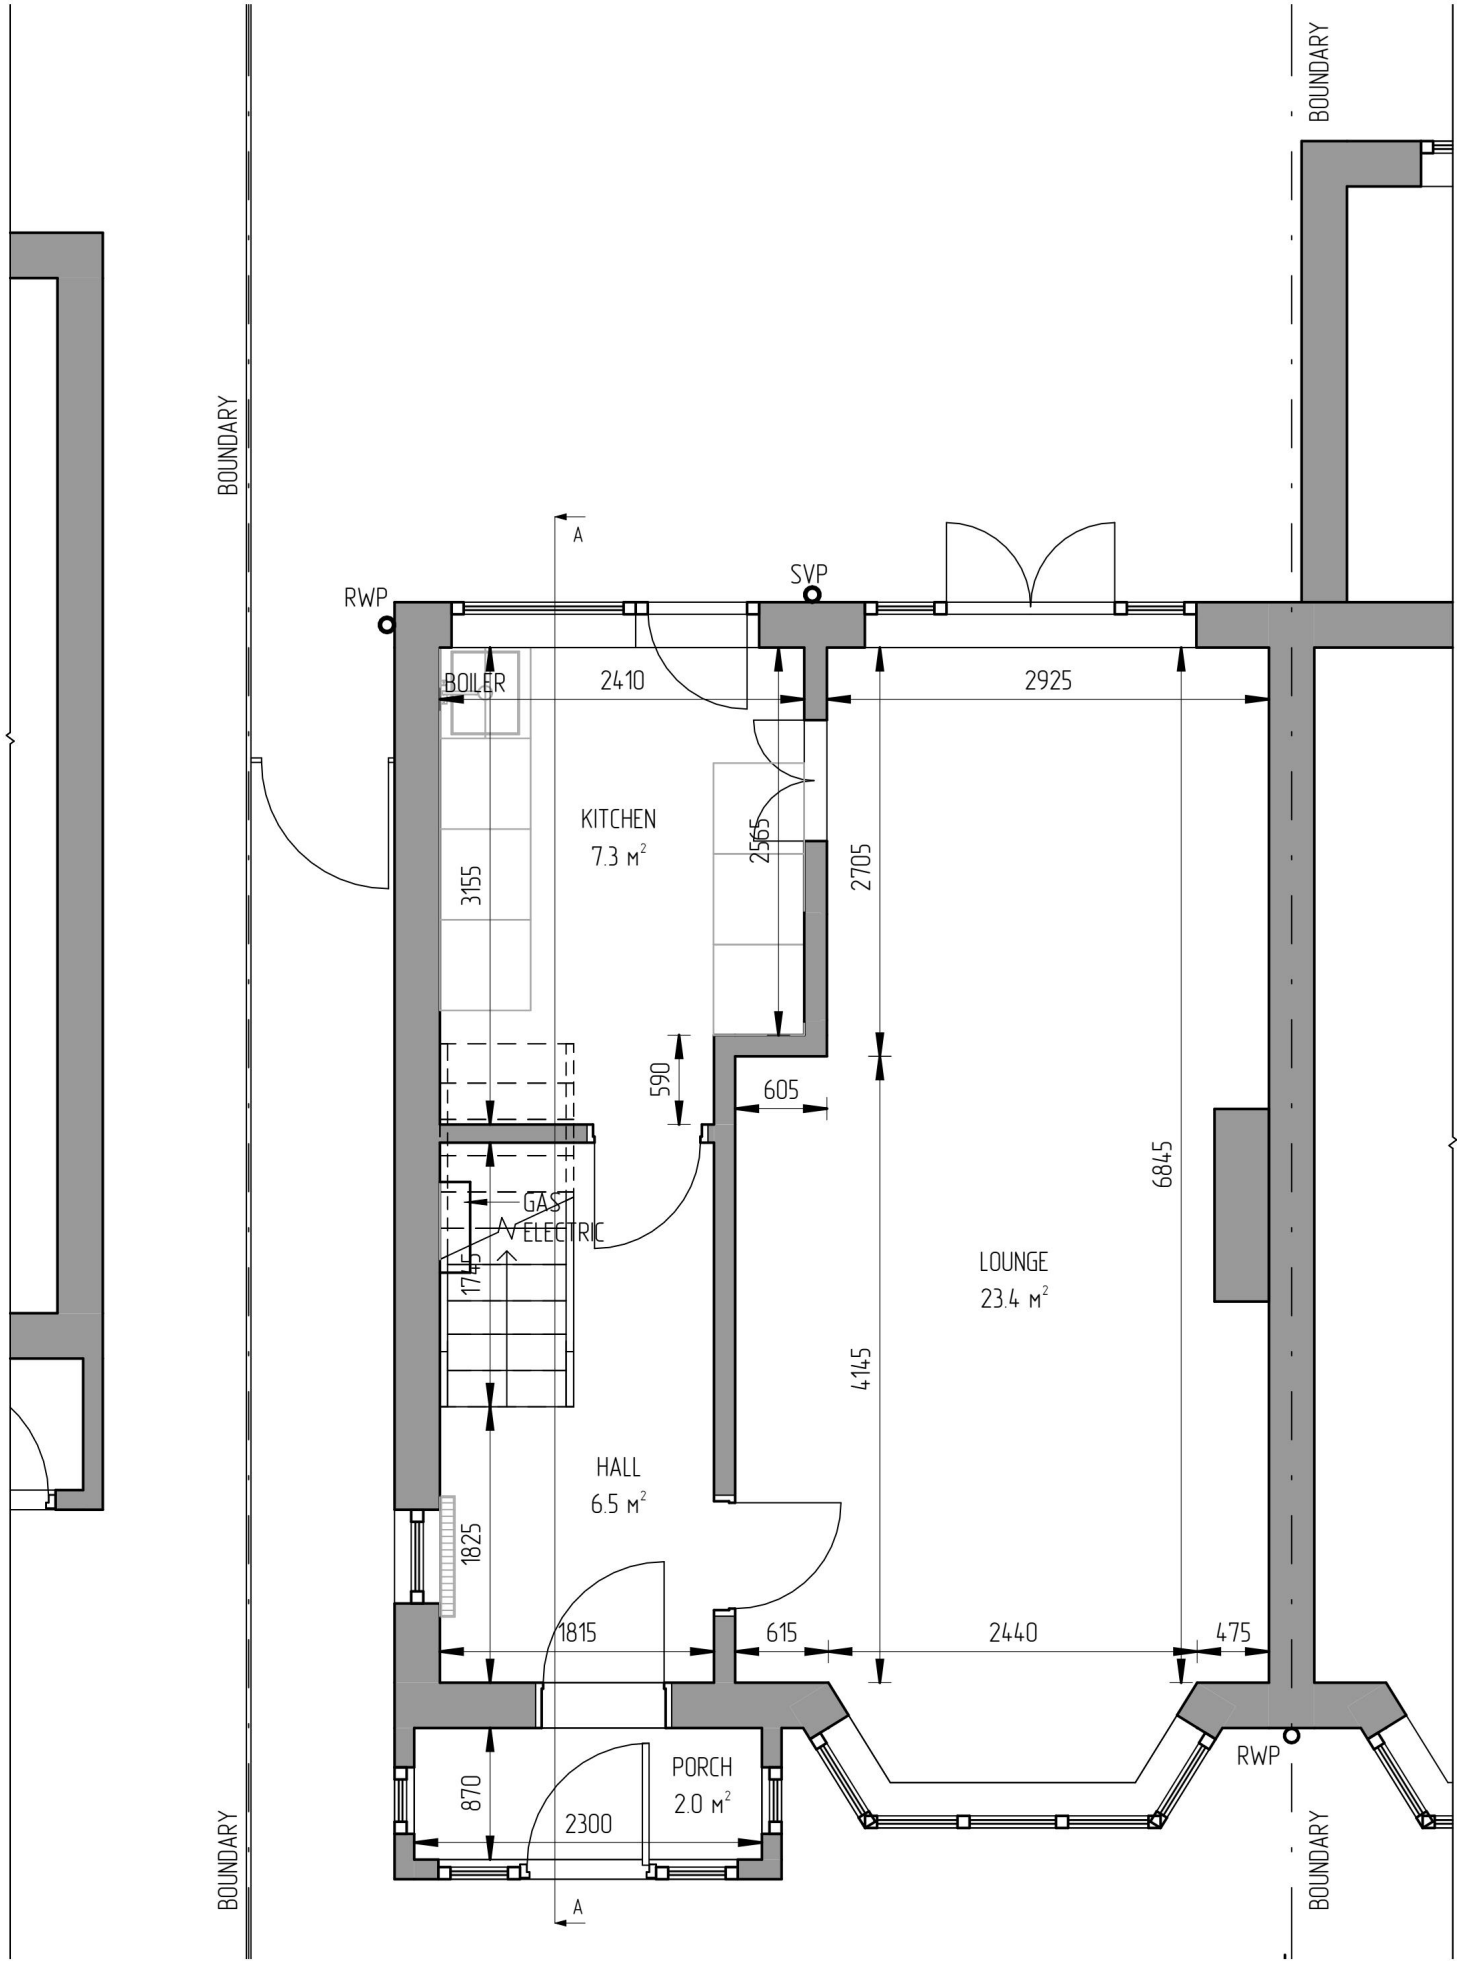


GROUND FLOOR PLAN AS EXISTING
(SCALE 1:50@A1)

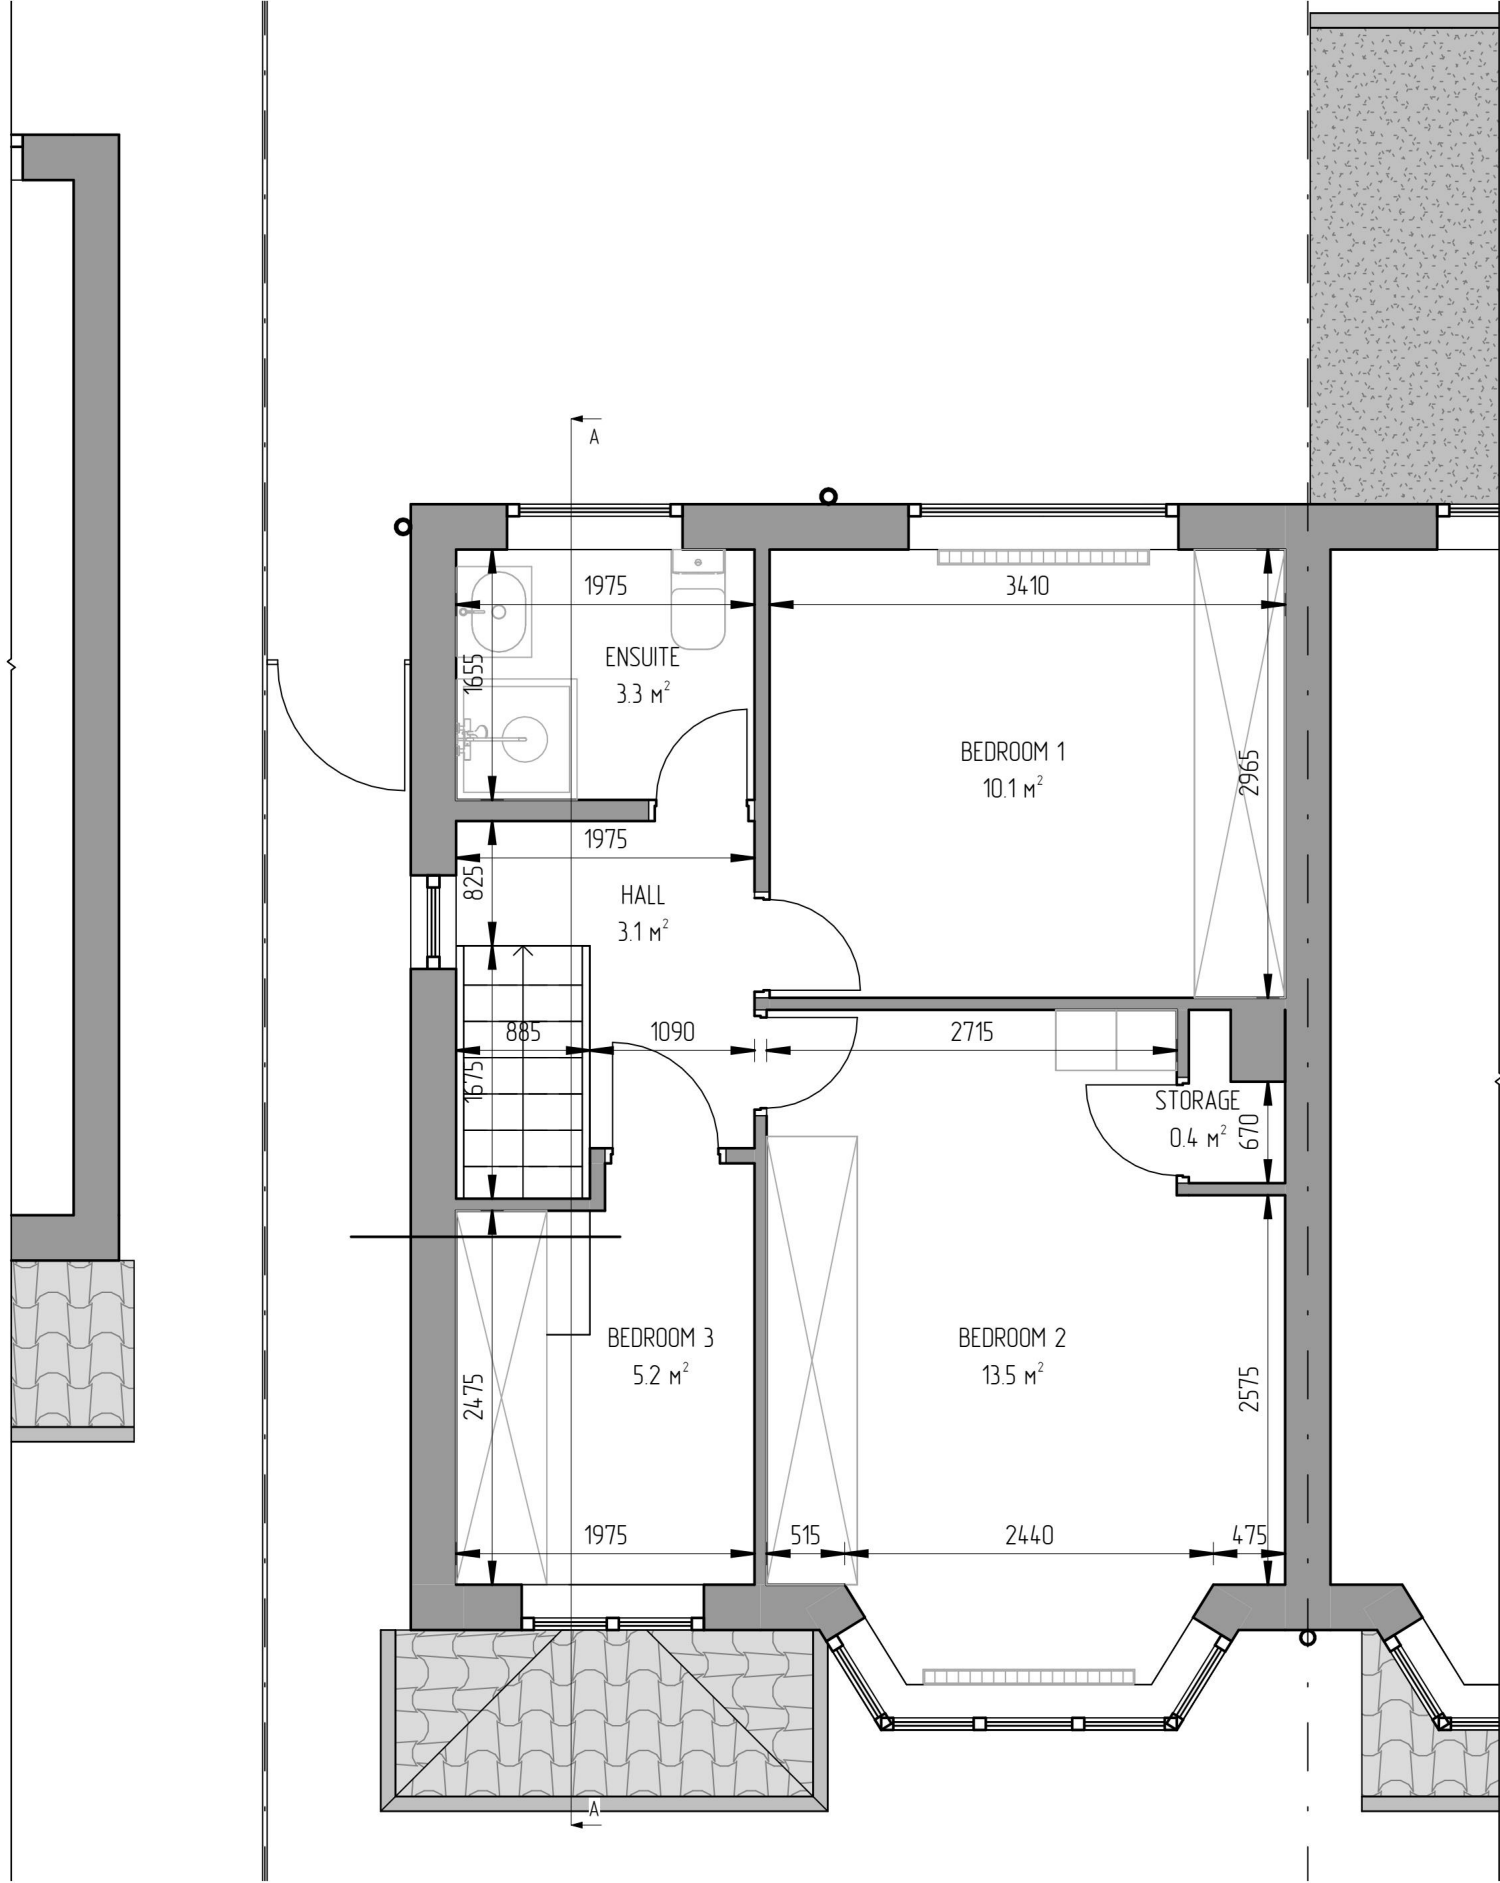

FIRST FLOOR PLAN AS EXISTING
(SCALE 1:50@A1)

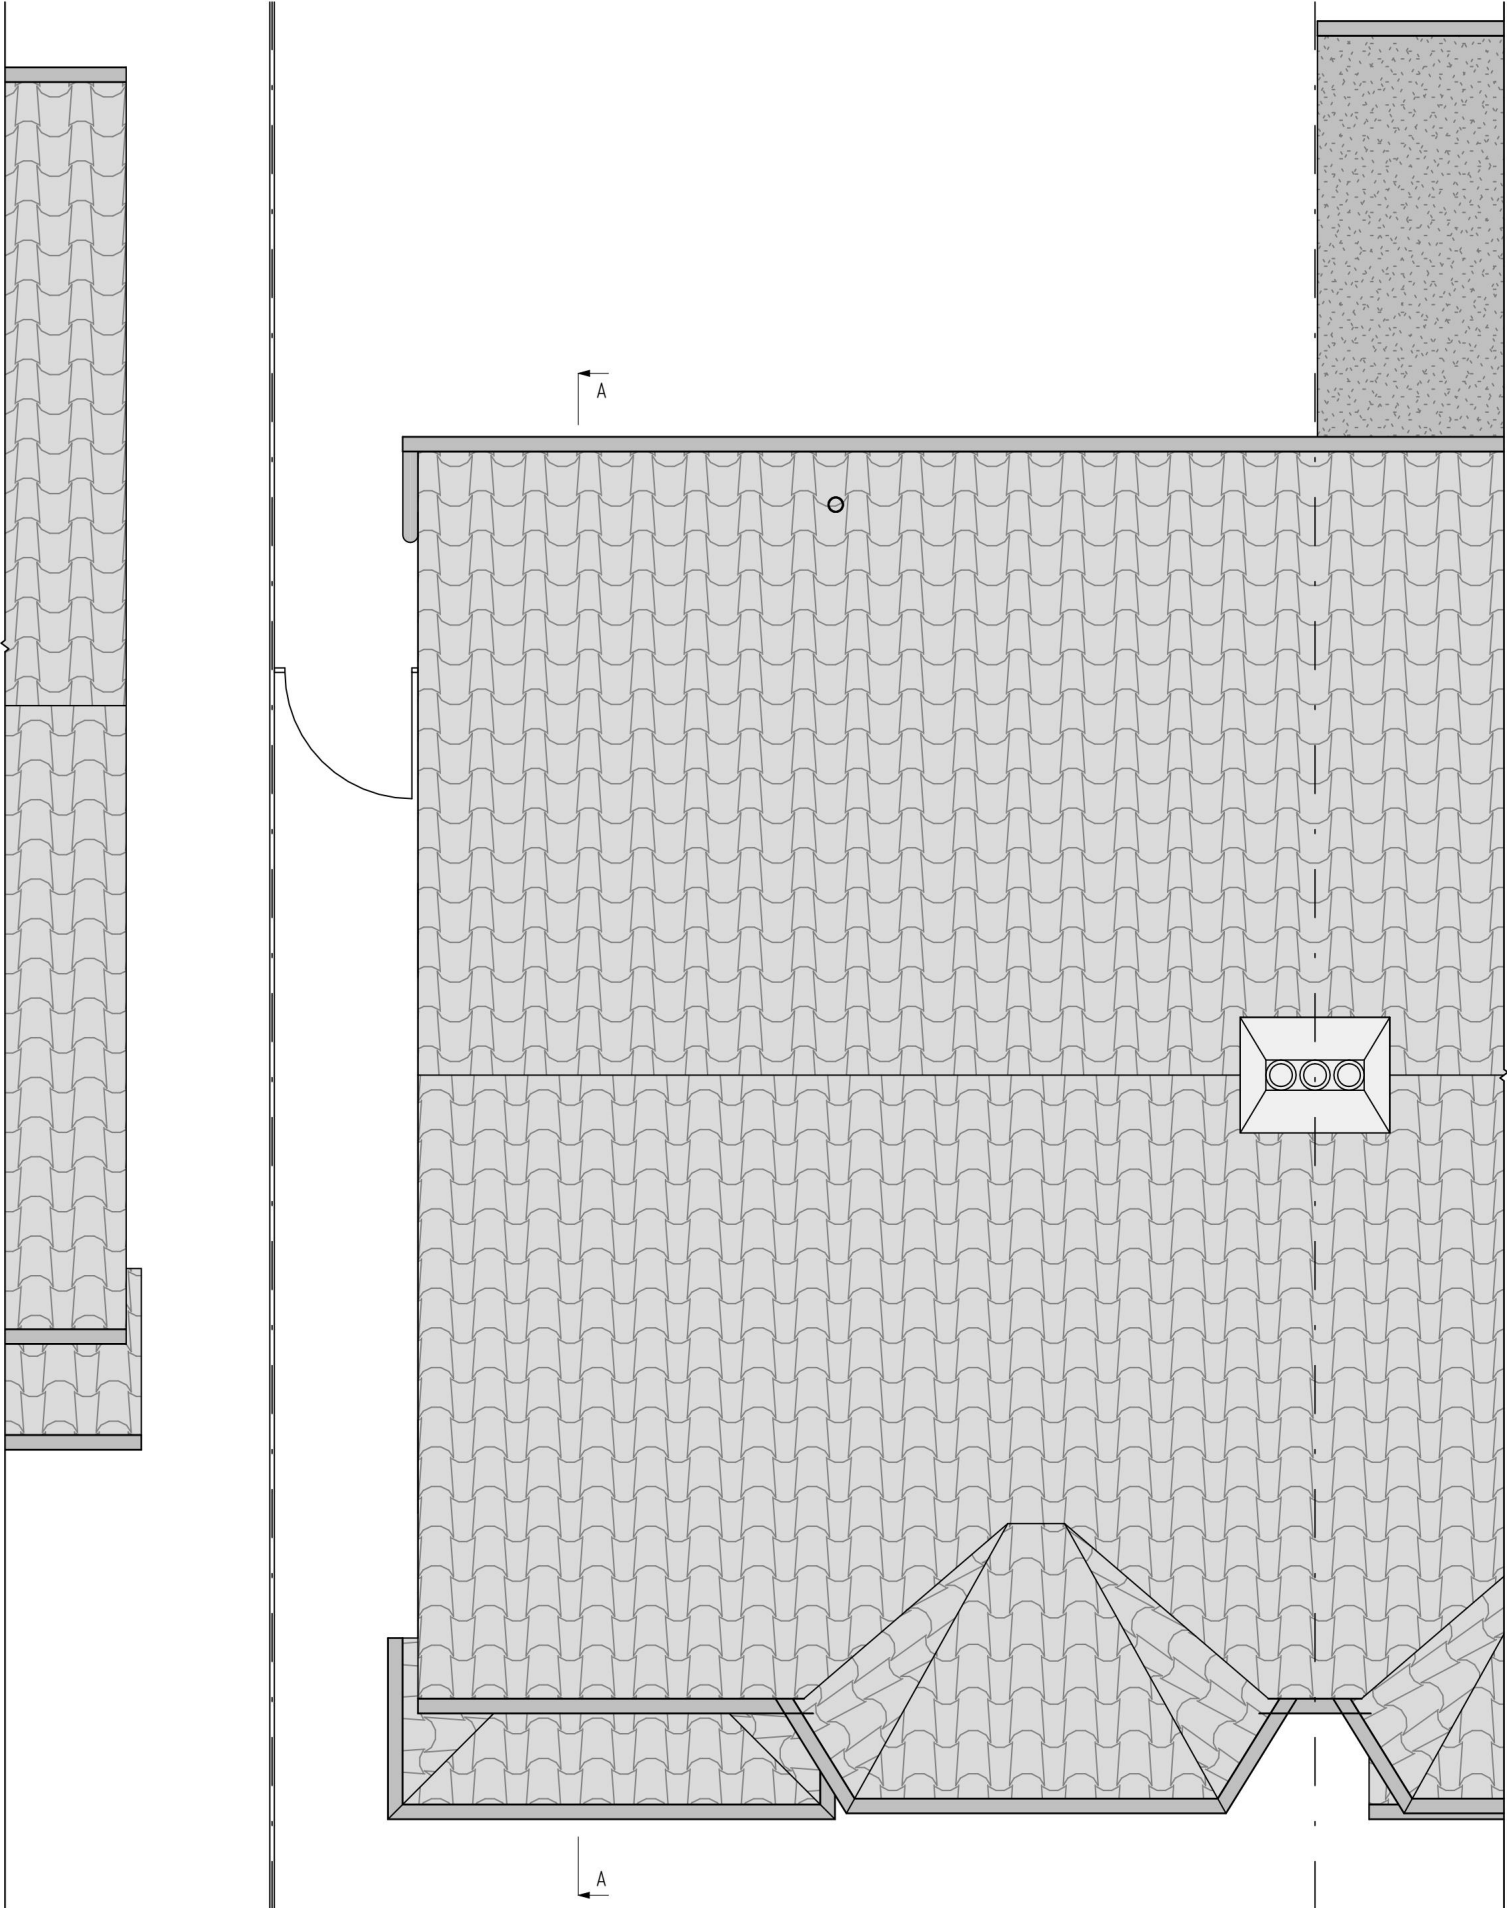

ROOF PLAN AS EXISTING
(SCALE 1:50@A1)

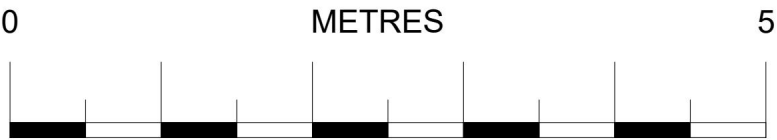

SCALE: 1:50 @ A1

THIS DRAWING IS THE PROPERTY OF
AR. DESIGN
AND MUST NOT BE COPIED OR REPRODUCED
EXCEPT
WITH THEIR EXPRESS PERMISSION, NOR MAY
THE DESIGN
OR ANY INFORMATION SHOWN THEREON
BE DISCLOSED TO ANY THIRD PARTY.
WE WILL NOT BE RESPONSIBLE FOR OTHER
CONTRACTUAL
DIMENSIONS.
© THIS DRAWING IS COPYRIGHT

REV: AMENDMENT: BY: DATE:

TITLE:

GROUND, FIRST, MANSARD FLOOR, ROOF
PLANS AS EXISTING

SITE ADDRESS:

4 Freeborne Gardens Rainham RM13 7PR

JOB No.0001 CLIENT: -

SCALE: 1:50 @ A1 DWG SHEET: A01

REV: -

DRAWN BY: AR DATE: 29/11/24

APPROVED BY: *** DATE: **/**/****

ARCHITECTURE,
PLANNING &
ENGINEERING


EMAIL:
AR.DESIGN@CONSTRUCTION@
GMAIL.COM
Tel: 074 2955-9396




AR Design
& Construction LTD

SPECIFICATION OF PREMISES GROUND FLOOR AS PROPOSED	
NAME	SQ. M
PORCH	23 M ²
HALL	65 M ²
LOUNGE	239 M ²
KITCHEN	73 M ²
TOTAL	399 M ²


SPECIFICATION OF PREMISES FIRST FLOOR AS PROPOSED	
NAME	SQ. M
HALL	31 M ²
BEDROOM 1	101 M ²
BEDROOM 2	144 M ²
BEDROOM 3	81 M ²
ENSUITE	33 M ²
TOTAL	389 M ²

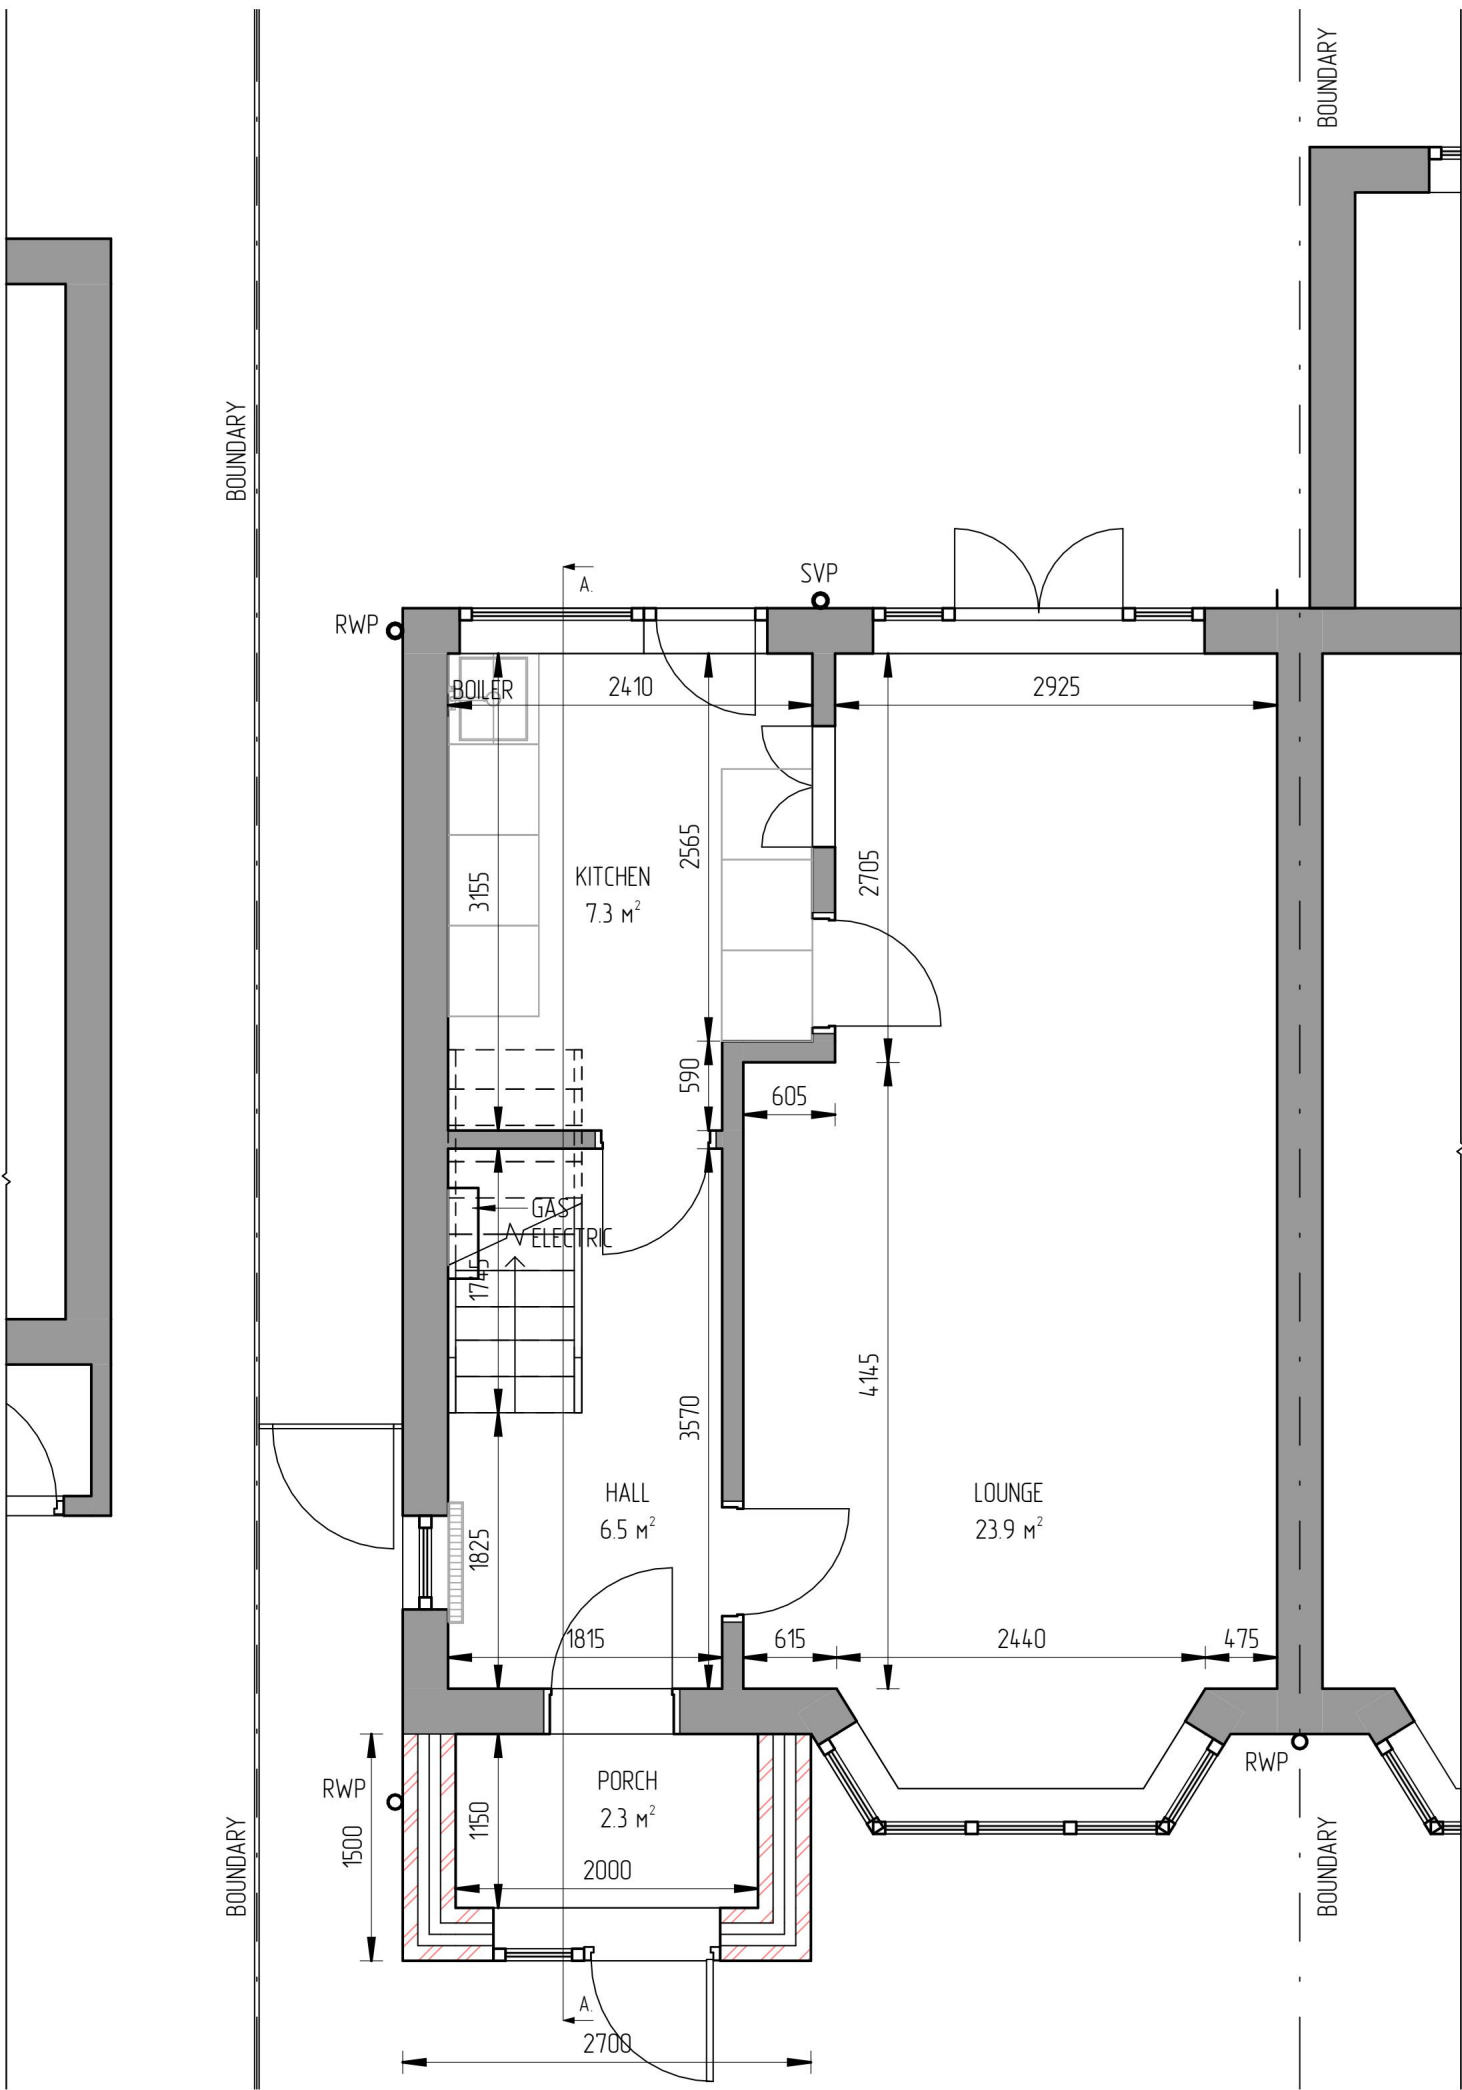

GROUND FLOOR PLAN AS PROPOSED
(SCALE 1:50@A1)

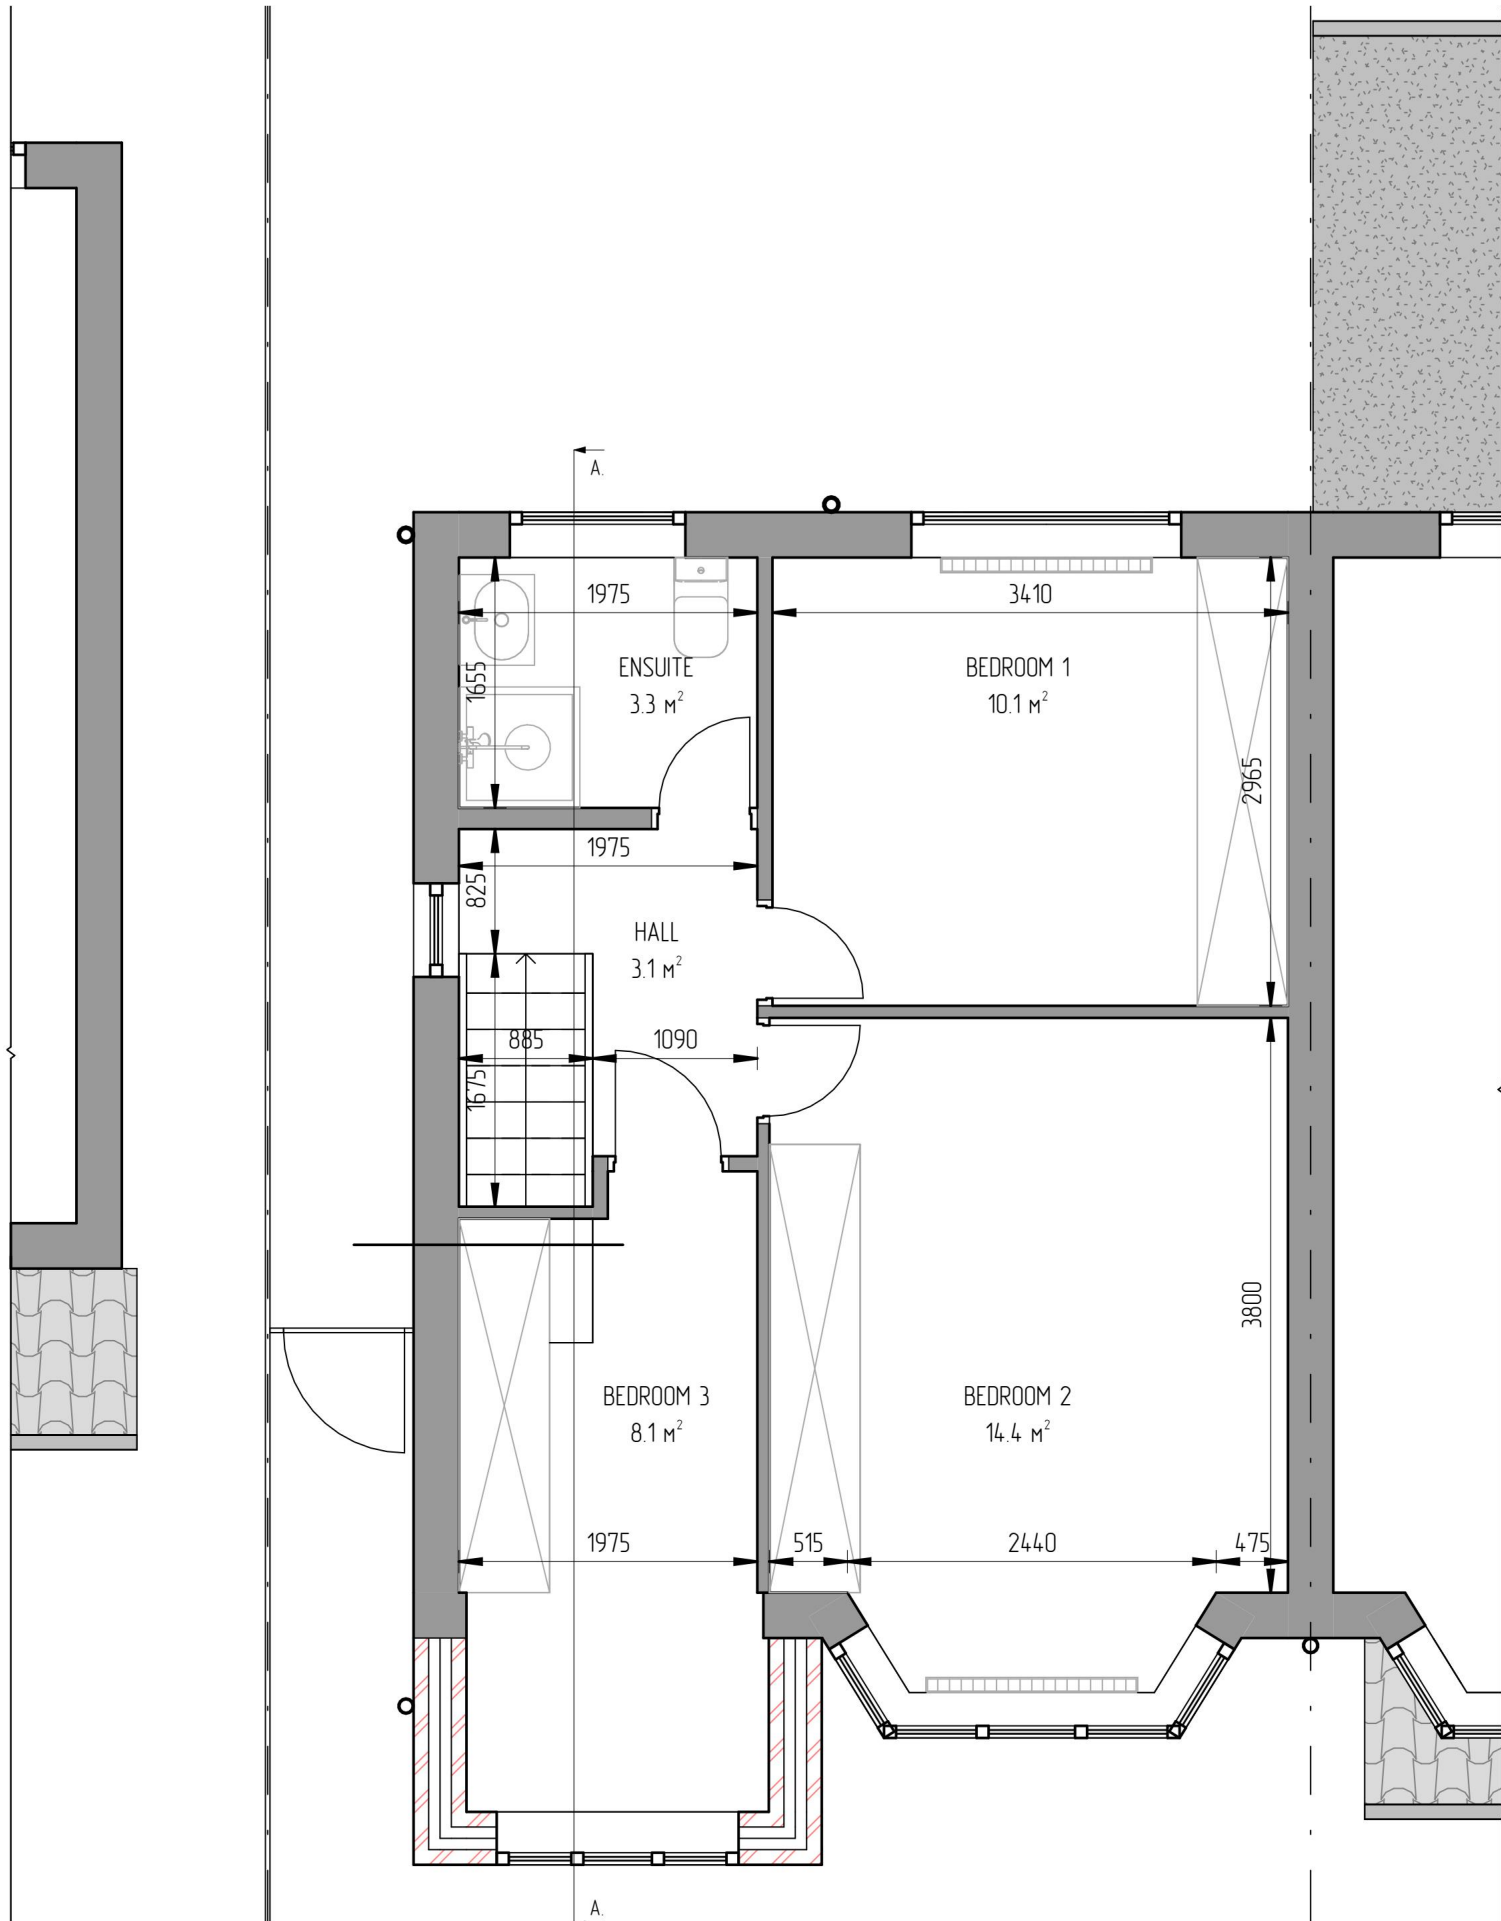

FIRST FLOOR PLAN AS PROPOSED
(SCALE 1:50@A1)

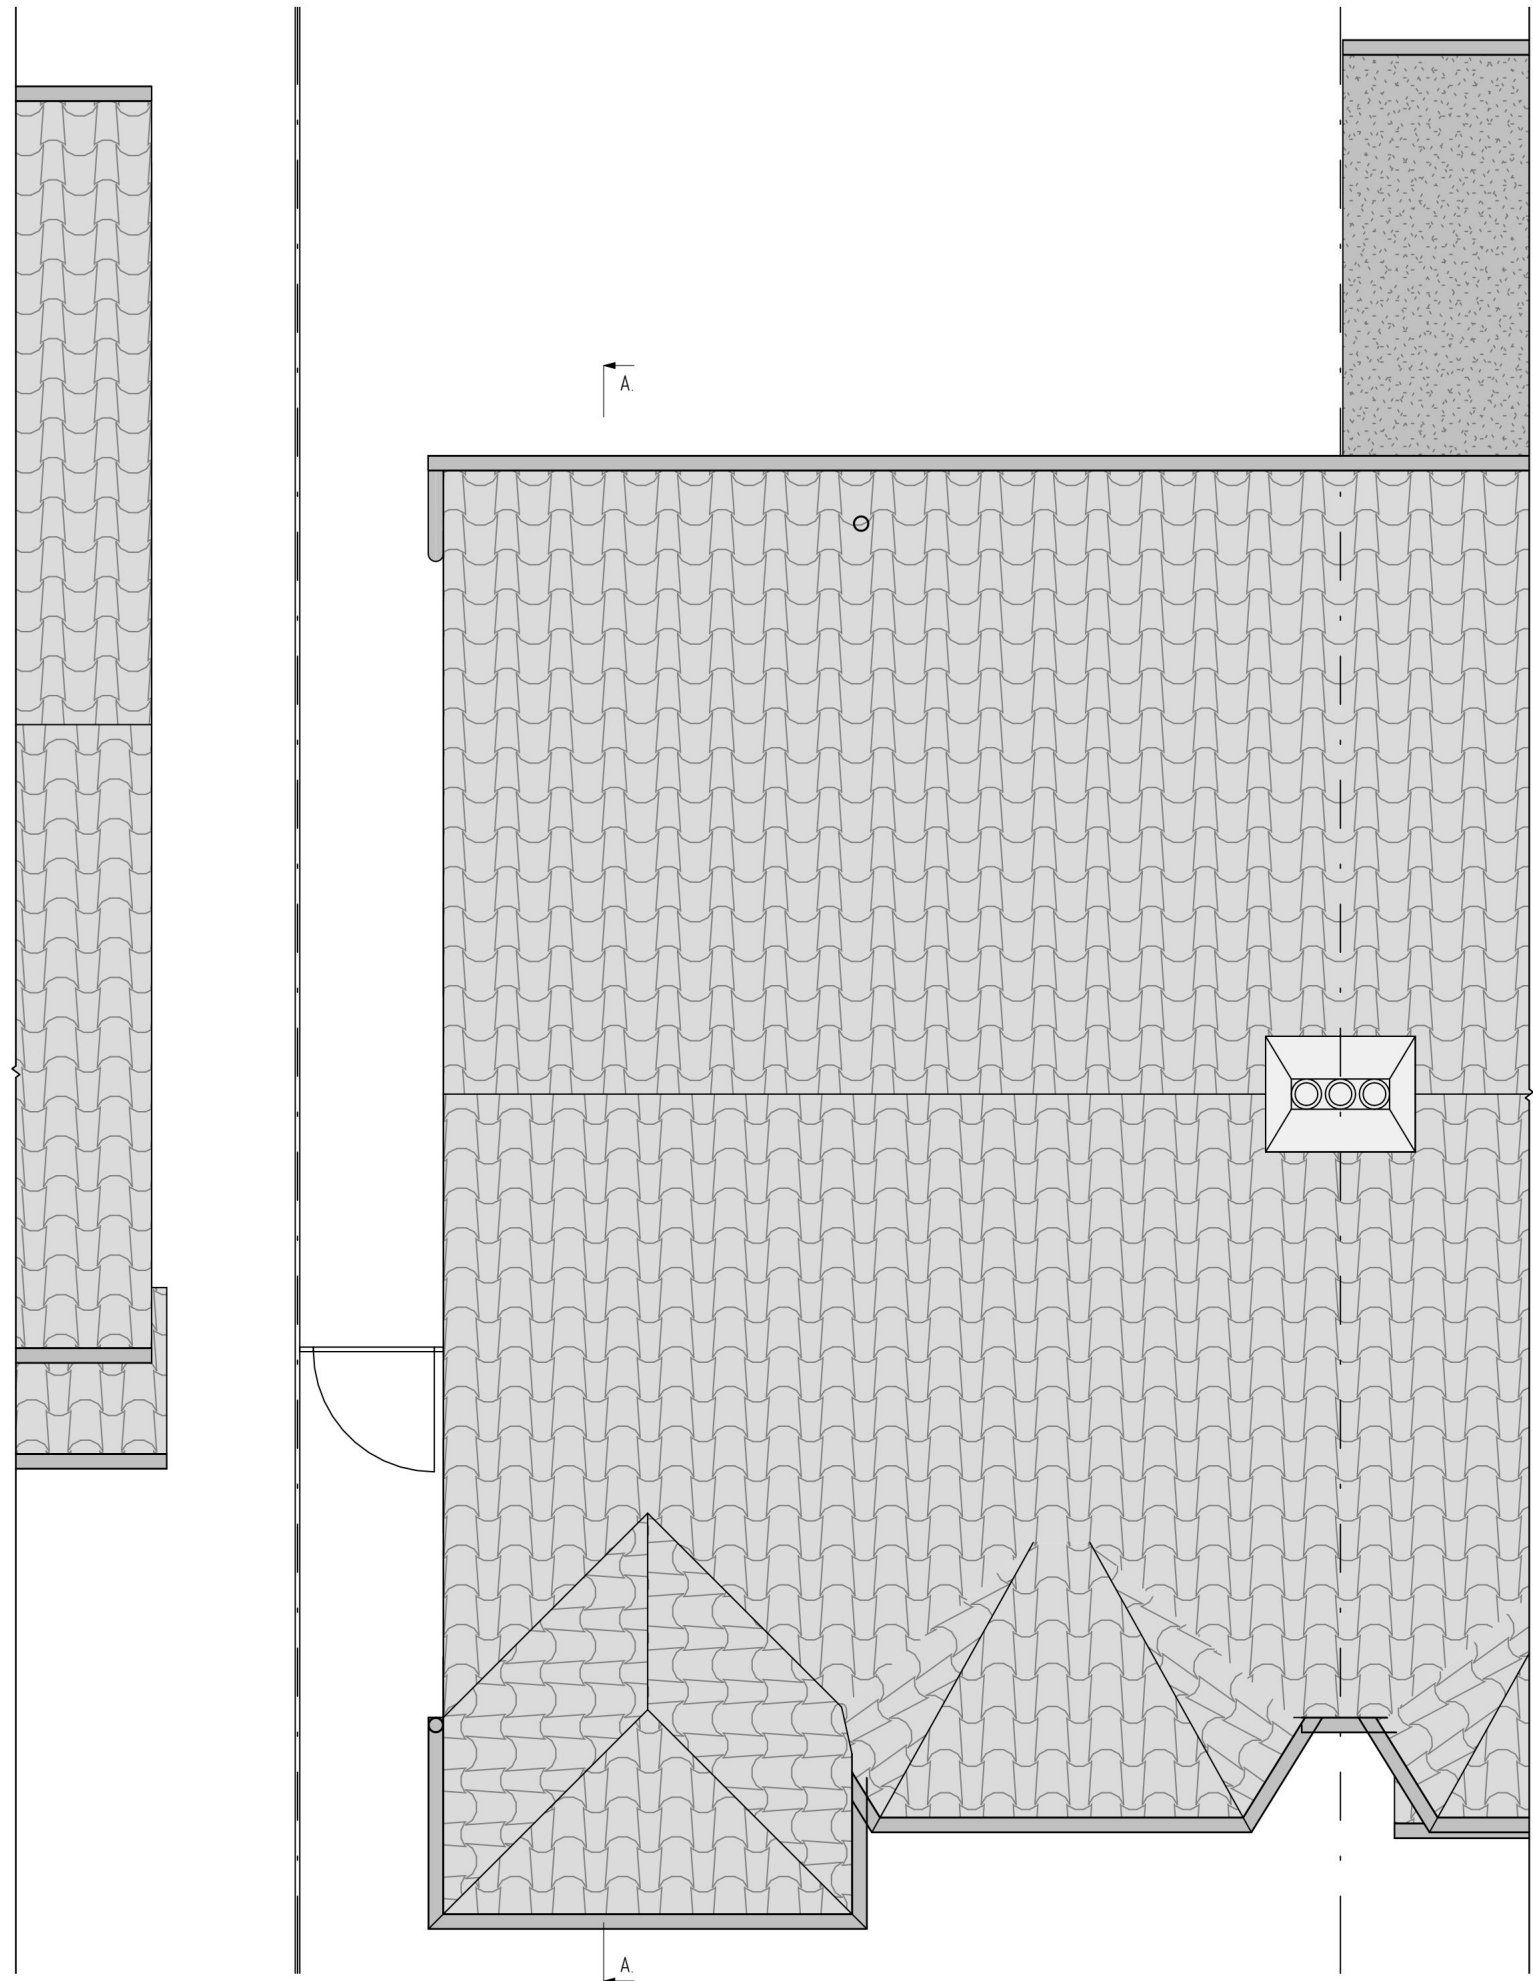

ROOF PLAN AS PROPOSED
(SCALE 1:50@A1)



SCALE: 1:50 @ A1

THIS DRAWING IS THE PROPERTY OF
AR. DESIGN
AND MUST NOT BE COPIED OR REPRODUCED
EXCEPT
WITH THEIR EXPRESS PERMISSION, NOR MAY
THE DESIGN
OR ANY INFORMATION SHOWN THEREON
BE DISCLOSED TO ANY THIRD PARTY.
WE WILL NOT BE RESPONSIBLE FOR OTHER
CONTRACTUAL
DIMENSIONS.
© THIS DRAWING IS COPYRIGHT

REV: AMENDMENT: BY: DATE:

TITLE:

GROUND, FIRST FLOOR, ROOF PLANS AS
PROPOSED

SITE ADDRESS:

4 Freeborne Gardens Rainham RM13 7PR

JOB No.0001 CLIENT: -

SCALE: 1:50 @ A1 DWG SHEET: A02

REV: A




DRAWN BY: AR DATE: 29/11/24

APPROVED BY: *** DATE: **/**/****

ARCHITECTURE,
PLANNING &
ENGINEERING

EMAIL:
AR.DESIGN&CONSTRUCTION@
GMAIL.COM
Tel: 074 2955-9396

   


	RENDER
	BRICK TILES
	ROOF TILES
	GLASS PANEL



FRONT ELEVATION AS EXISTING
(SCALE 1:50@A1)



REAR ELEVATION AS EXISTING
(SCALE 1:50@A1)

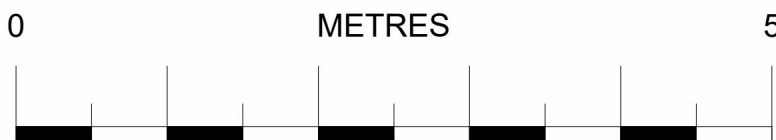

SCALE: 1:50 @ A1

THIS DRAWING IS THE PROPERTY OF
AR. DESIGN
AND MUST NOT BE COPIED OR REPRODUCED
EXCEPT
WITH THEIR EXPRESS PERMISSION, NOR MAY
THE DESIGN
OR ANY INFORMATION SHOWN THEREON
BE DISCLOSED TO ANY THIRD PARTY.
WE WILL NOT BE RESPONSIBLE FOR OTHER
CONTRACTUAL
DIMENSIONS.
© THIS DRAWING IS COPYRIGHT

REV:	AMENDMENT:	BY:	DATE:
------	------------	-----	-------

TITLE:

FRONT, REAR AND SIDE ELEVATIONS AS
EXISTING

SITE ADDRESS:

4 Freeborne Gardens Rainham RM13 7PR

JOB No.0001	CLIENT: -
-------------	-----------

SCALE: 1:50 @ A1	DWG SHEET: A03
------------------	----------------

	REV: -
--	--------

DRAWN BY: AR	DATE: 29/11/24
--------------	----------------

APPROVED BY: ***	DATE: **/**/****
------------------	------------------

ARCHITECTURE,
PLANNING &
ENGINEERING

EMAIL:
AR.DESIGN@CONSTRUCTION@
GMAIL.COM
Tel: 074 2955-9396







FRONT ELEVATION AS PROPOSED
(SCALE 1:50@A1)



REAR ELEVATION AS PROPOSED
(SCALE 1:50@A1)

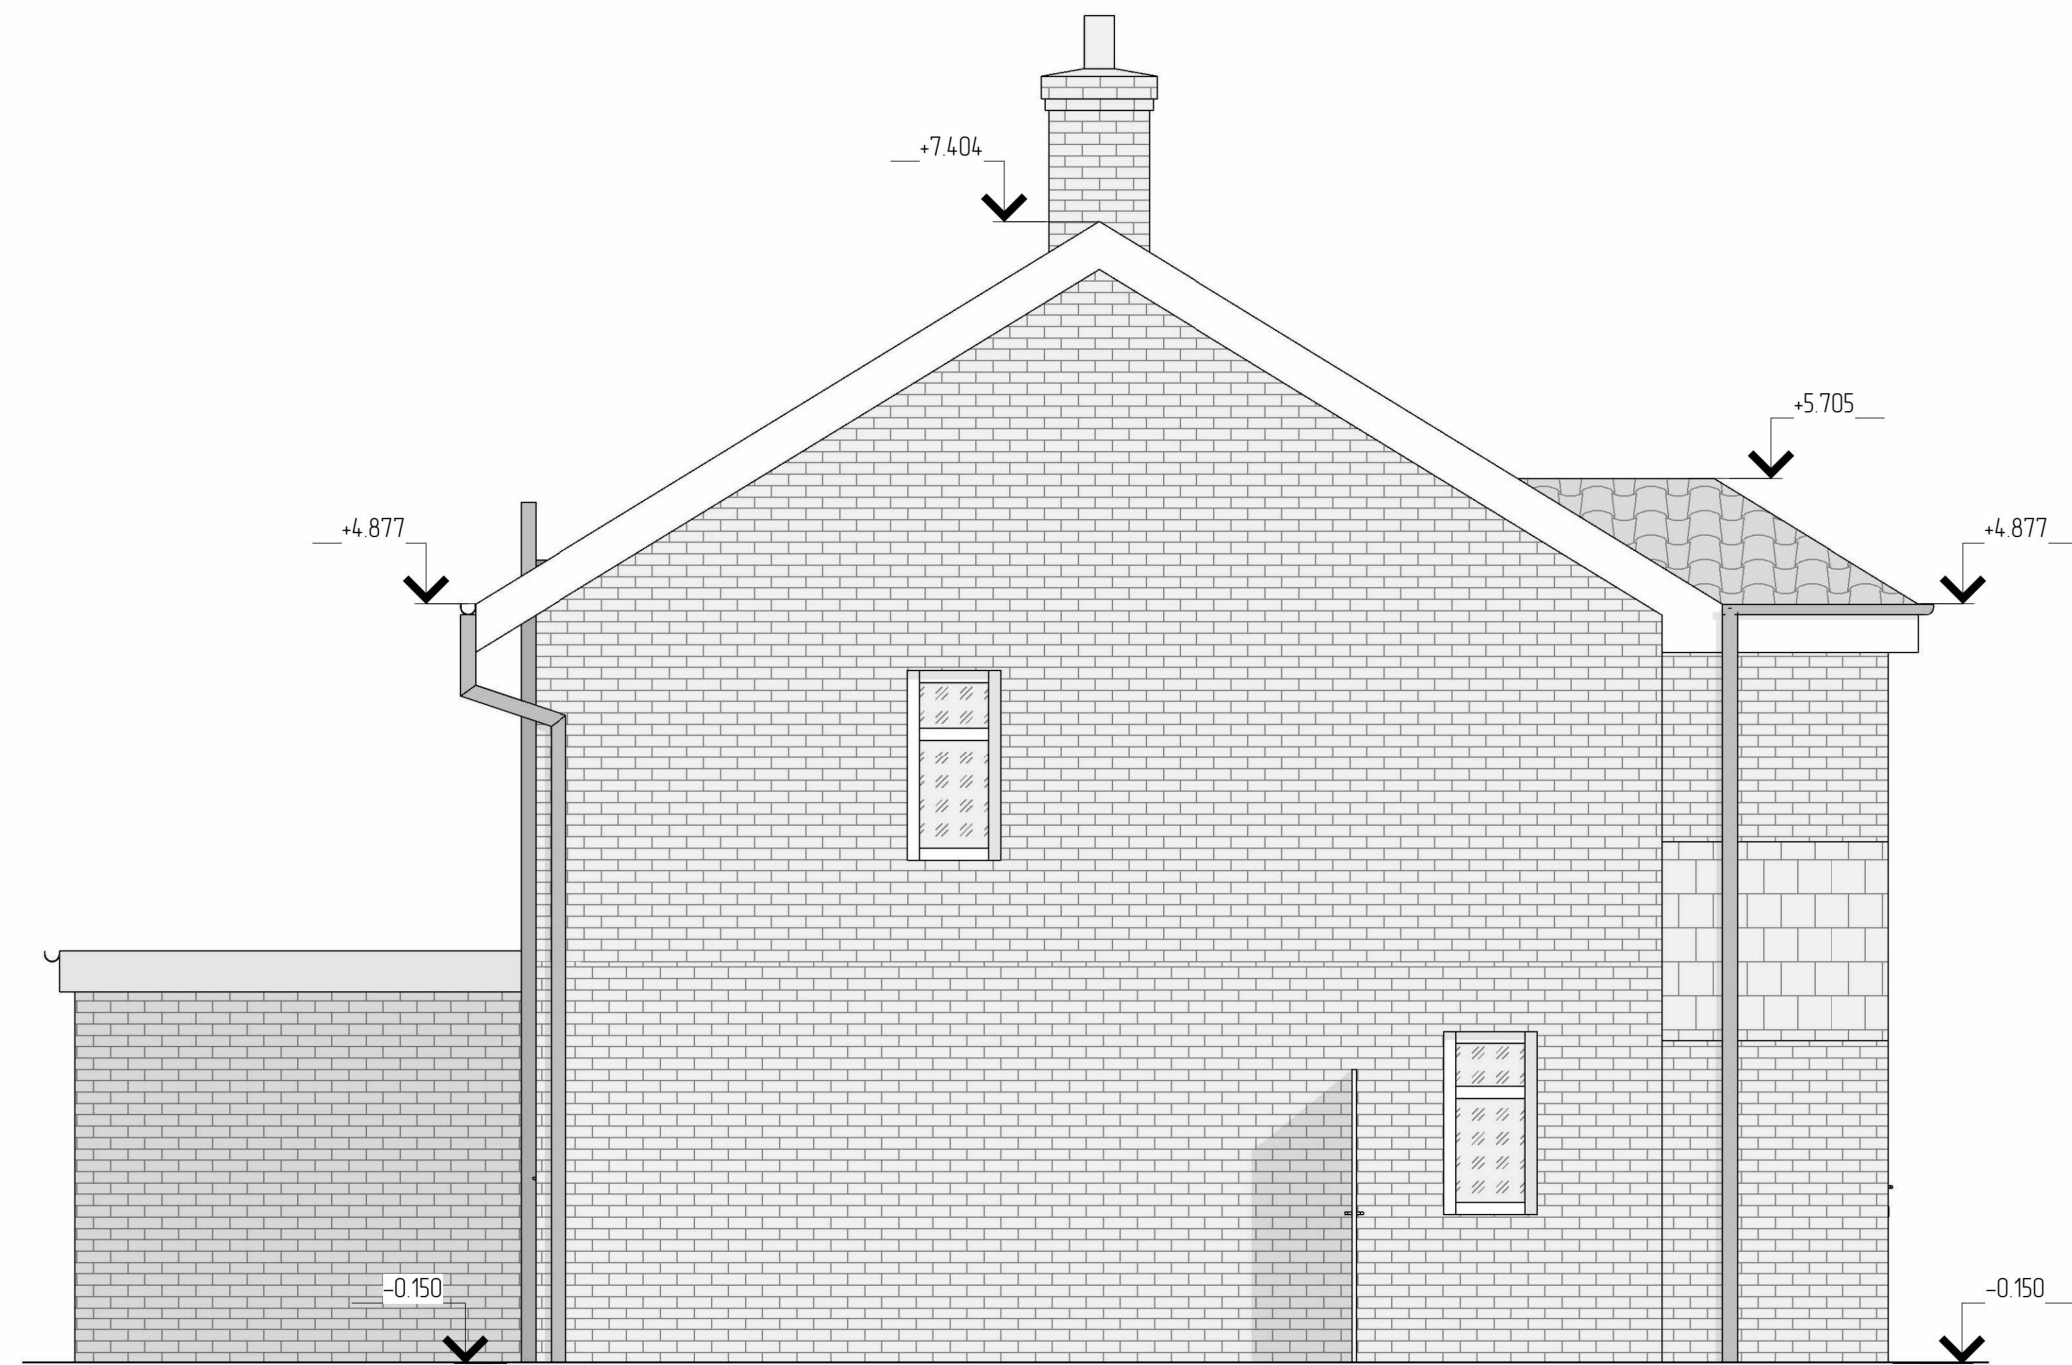


SIDE ELEVATION AS PROPOSED
(SCALE 1:50@A1)

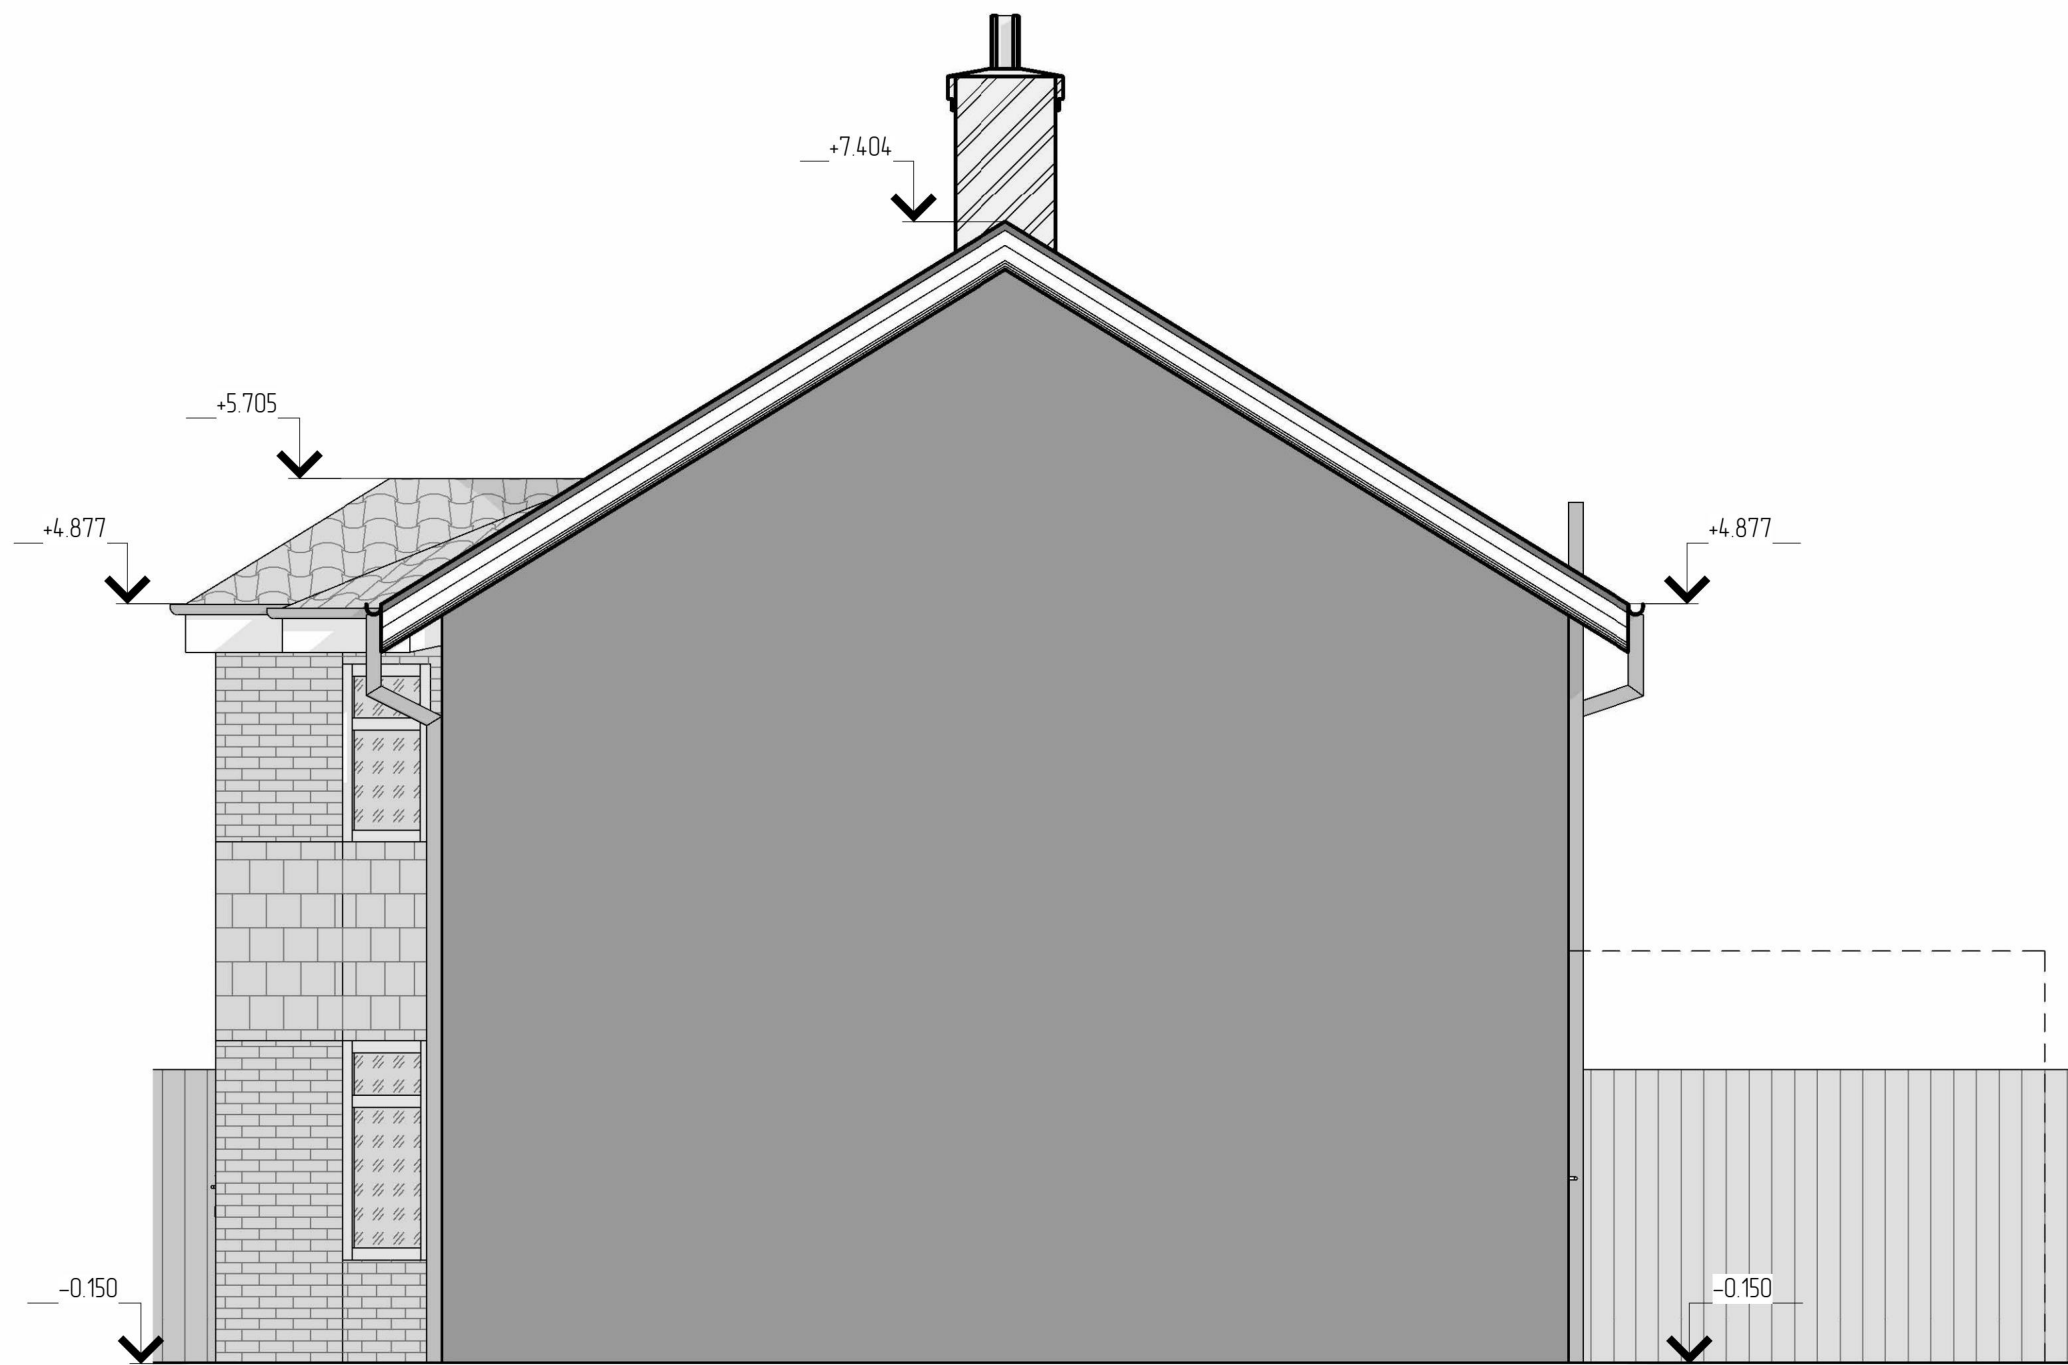


SIDE ELEVATION AS PROPOSED
(SCALE 1:50@A1)

	RENDER AS EXISTING
	BRICK TILES AS EXISTING
	ROOF TILES AS EXISTING
	GLASS PANEL AS EXISTING
	TILES

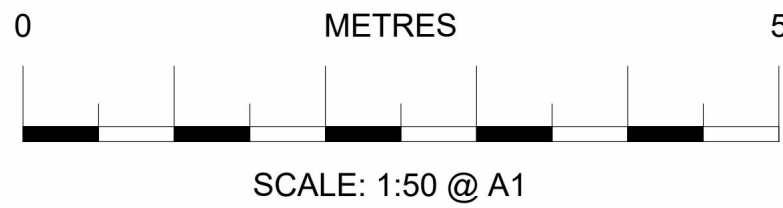


THIS DRAWING IS THE PROPERTY OF
AR. DESIGN
AND MUST NOT BE COPIED OR REPRODUCED
EXCEPT
WITH THEIR EXPRESS PERMISSION, NOR MAY
THE DESIGN
OR ANY INFORMATION SHOWN THEREON
BE DISCLOSED TO ANY THIRD PARTY.
WE WILL NOT BE RESPONSIBLE FOR OTHER
CONTRACTUAL
DIMENSIONS.
© THIS DRAWING IS COPYRIGHT


REV:	AMENDMENT:	BY:	DATE:
TITLE:			
FRONT, REAR AND SIDE ELEVATIONS AS PROPOSED			
SITE ADDRESS:			
4 Freeborne Gardens Rainham RM13 7PR			
JOB No.0001		CLIENT: -	
SCALE: 1:50 @ A1		DWG SHEET: A04	
-0.150-			REV: A
DRAWN BY: AR		DATE: 29/11/24	
APPROVED BY: ***		DATE: **/**/****	
ARCHITECTURE, PLANNING & ENGINEERING		 AR Design & Construction LTD	
EMAIL: AR.DESIGN&CONSTRUCTION@ GMAIL.COM			
Tel: 074 2955-9396			

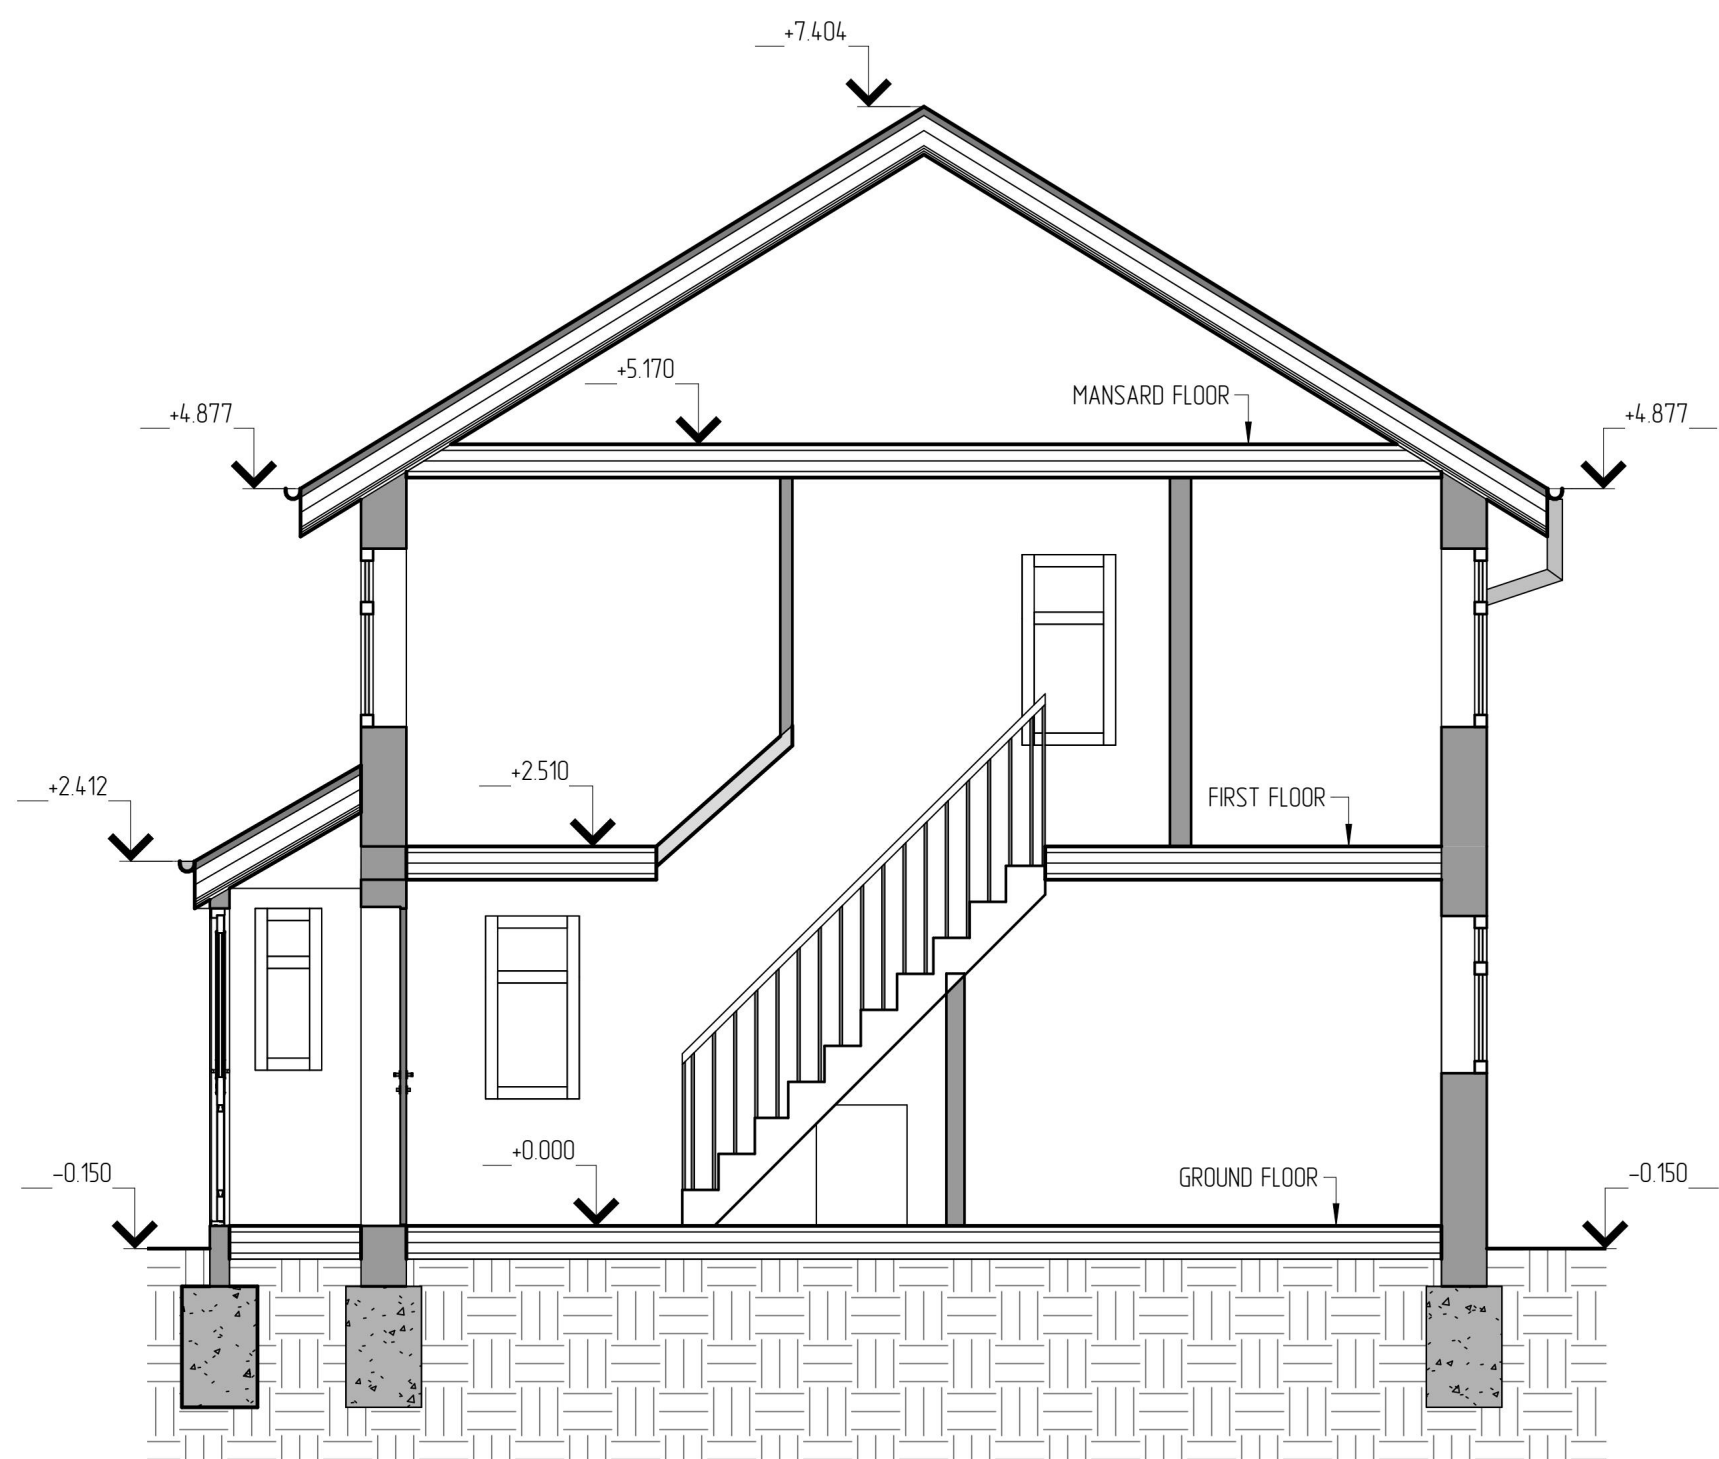

SECTION A-A AS EXISTING
(SCALE 1:50@A1)

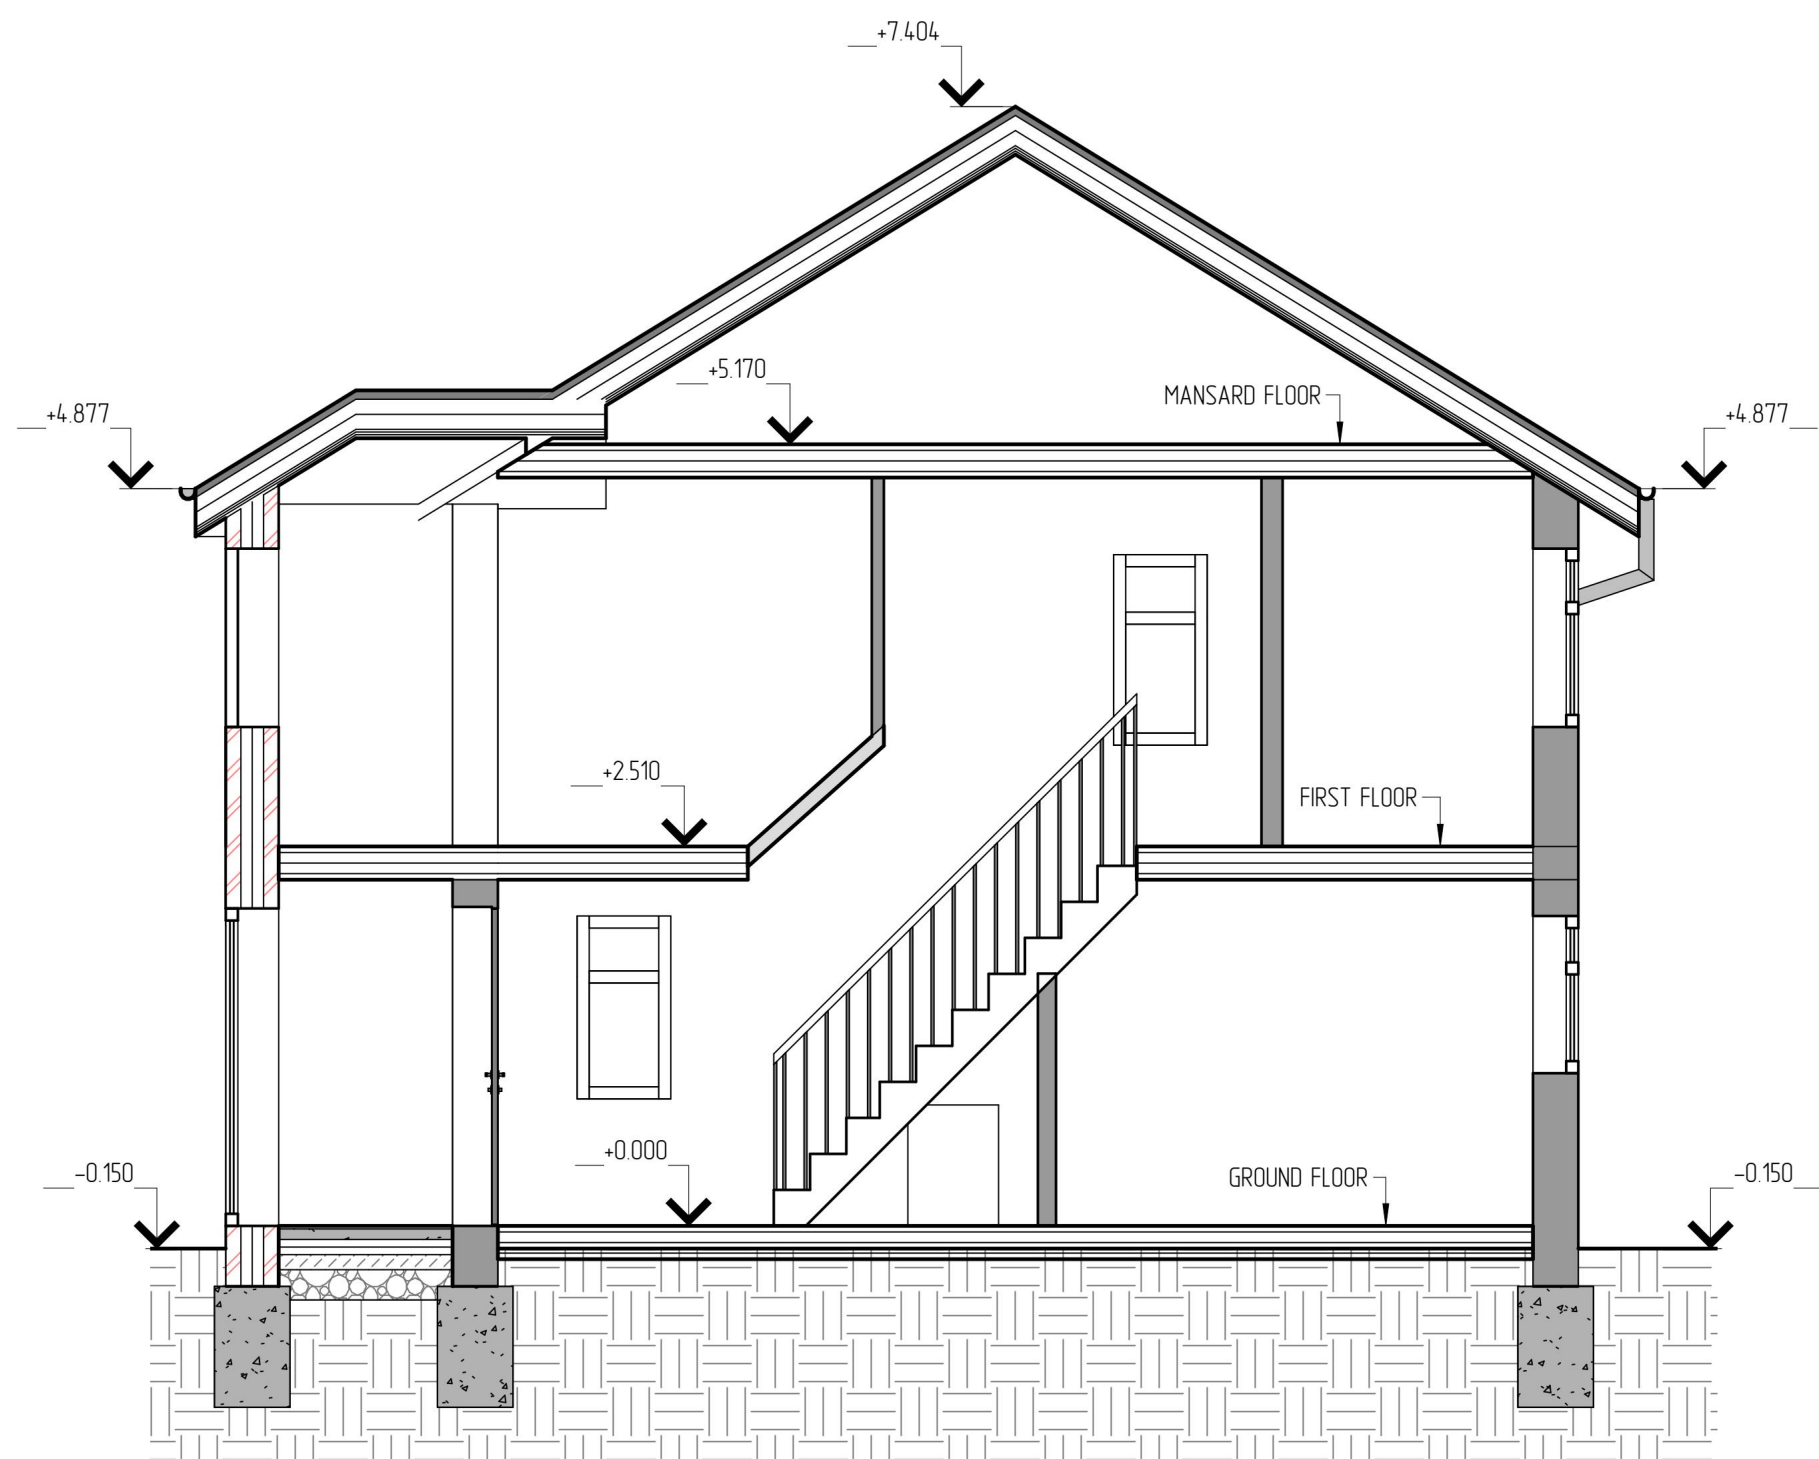

SECTION A-A AS PROPOSED
(SCALE 1:50@A1)

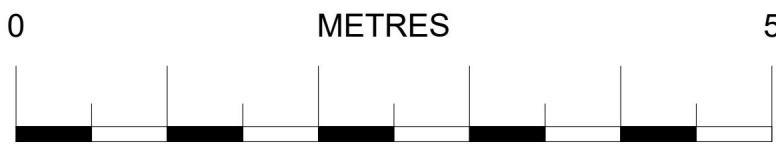

SCALE: 1:50 @ A1

THIS DRAWING IS THE PROPERTY OF
AR. DESIGN
AND MUST NOT BE COPIED OR REPRODUCED
EXCEPT
WITH THEIR EXPRESS PERMISSION, NOR MAY
THE DESIGN
OR ANY INFORMATION SHOWN THEREON
BE DISCLOSED TO ANY THIRD PARTY.
WE WILL NOT BE RESPONSIBLE FOR OTHER
CONTRACTUAL
DIMENSIONS.
© THIS DRAWING IS COPYRIGHT

REV:	AMENDMENT:	BY:	DATE:
------	------------	-----	-------

TITLE:

SECTION A-A AS EXISTING, SECTION A-A AS
PROPOSED

SITE ADDRESS:

4 Freeborne Gardens Rainham RM13 7PR

JOB No.0001	CLIENT: -
-------------	-----------

SCALE: 1:50 @ A1	DWG SHEET: A05
------------------	----------------

	REV: A
--	--------

DRAWN BY: AR	DATE: 29/11/24
--------------	----------------


APPROVED BY: ***	DATE: **/**/****
------------------	------------------

ARCHITECTURE,
PLANNING &
ENGINEERING

EMAIL:
AR.DESIGN&CONSTRUCTION@
GMAIL.COM
Tel: 074 2955-9396





AR Design
& Construction LTD

 

BLOCK PLAN AS EXISTING
(SCALE 1:500@A3)



BLOCK PLAN AS PROPOSED
(SCALE 1:500@A3)

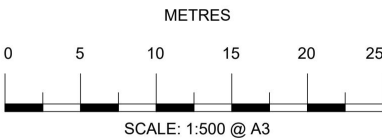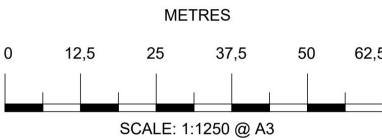

SITE LOCATION PLAN AS EXISTING
(SCALE 1:1250@A3)



SITE LOCATION PLAN AS PROPOSED
(SCALE 1:1250@A3)

THIS DRAWING IS THE PROPERTY OF
AR. DESIGN
AND MUST NOT BE COPIED OR REPRODUCED
EXCEPT
WITH THEIR EXPRESS PERMISSION, NOR MAY THE
DESIGN
OR ANY INFORMATION SHOWN THEREON
BE DISCLOSED TO ANY THIRD PARTY.
WE WILL NOT BE RESPONSIBLE FOR OTHER
CONTRACTUAL
DIMENSIONS.
© THIS DRAWING IS COPYRIGHT

REV:	AMENDMENT:	BY:	DATE:
------	------------	-----	-------

TITLE:

BLOCK, LOCATION PLANS AS PROPOSED,
BLOCK, LOCATION PLANS AS EXISTING

SITE
ADDRESS:
4 Freeborne Gardens Rainham RM13 7PR

JOB No.0001 CLIENT: -

SCALE: - @ A3 DWG SHEET: A07

REV: A


DRAWN BY: AR DATE: 29/11/24

APPROVED BY: *** DATE: **/**/****


ARCHITECTURE,
PLANNING &
ENGINEERING

EMAIL:
AR.DESIGN@CONSTRUCTION@
GMAIL.COM
Tel: 074 2955-9396




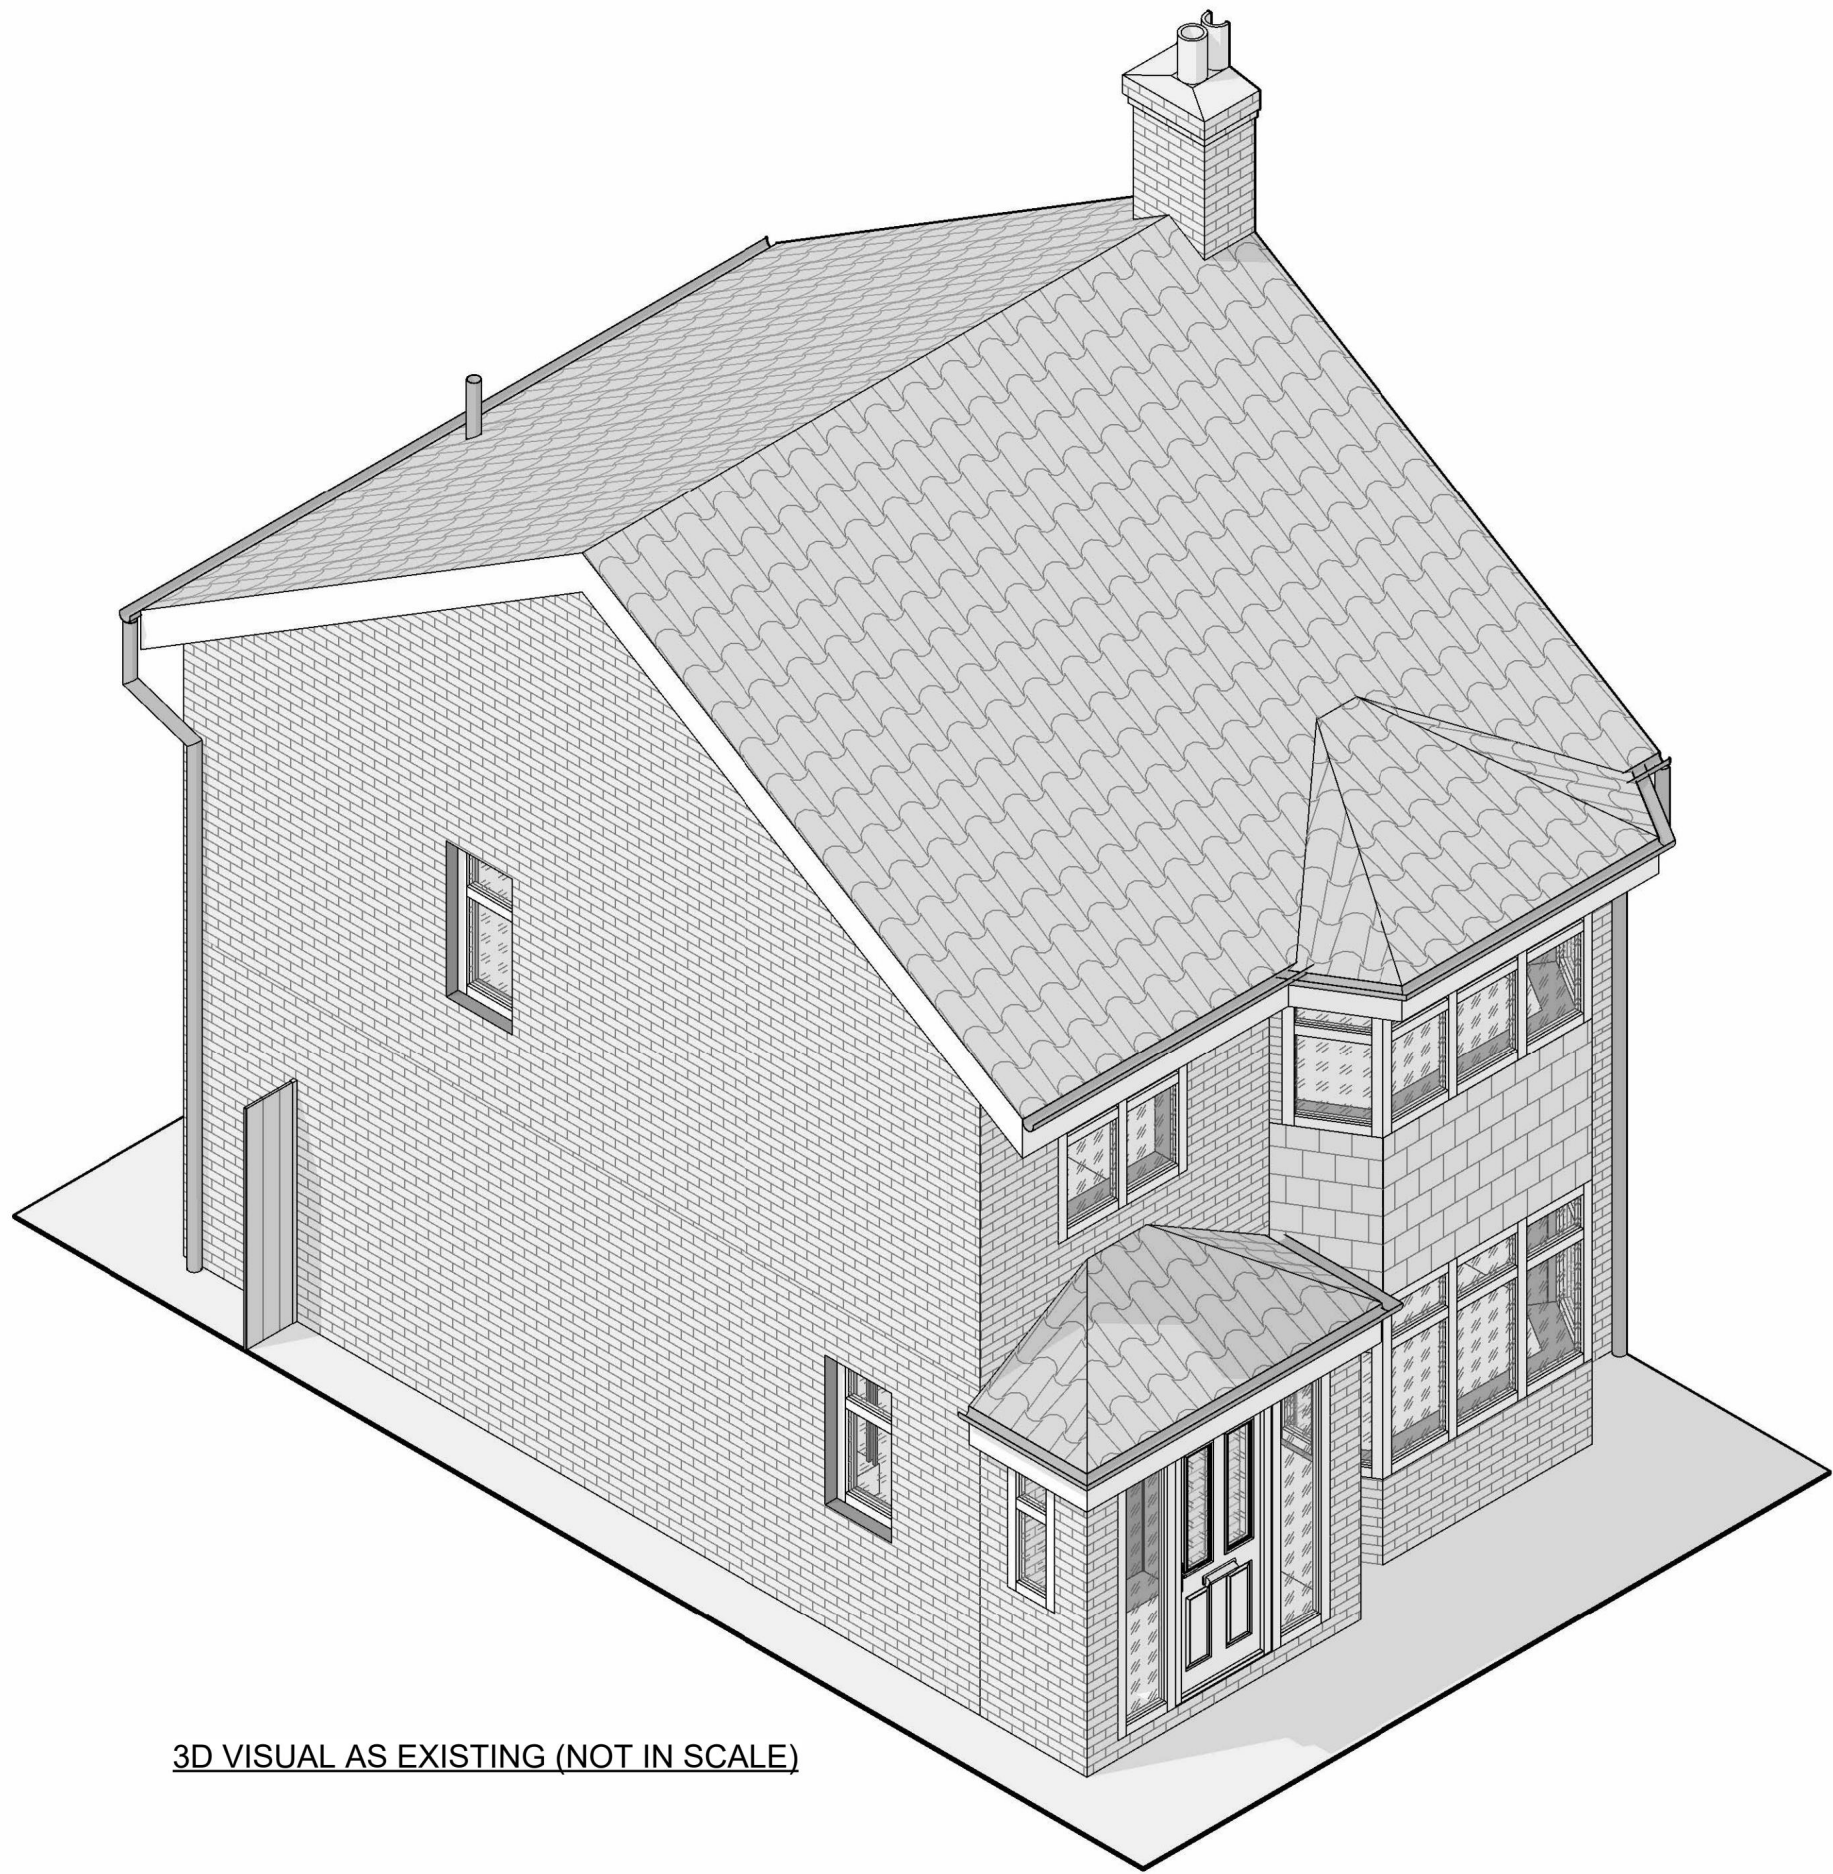


3D VISUAL AS EXISTING (NOT IN SCALE)

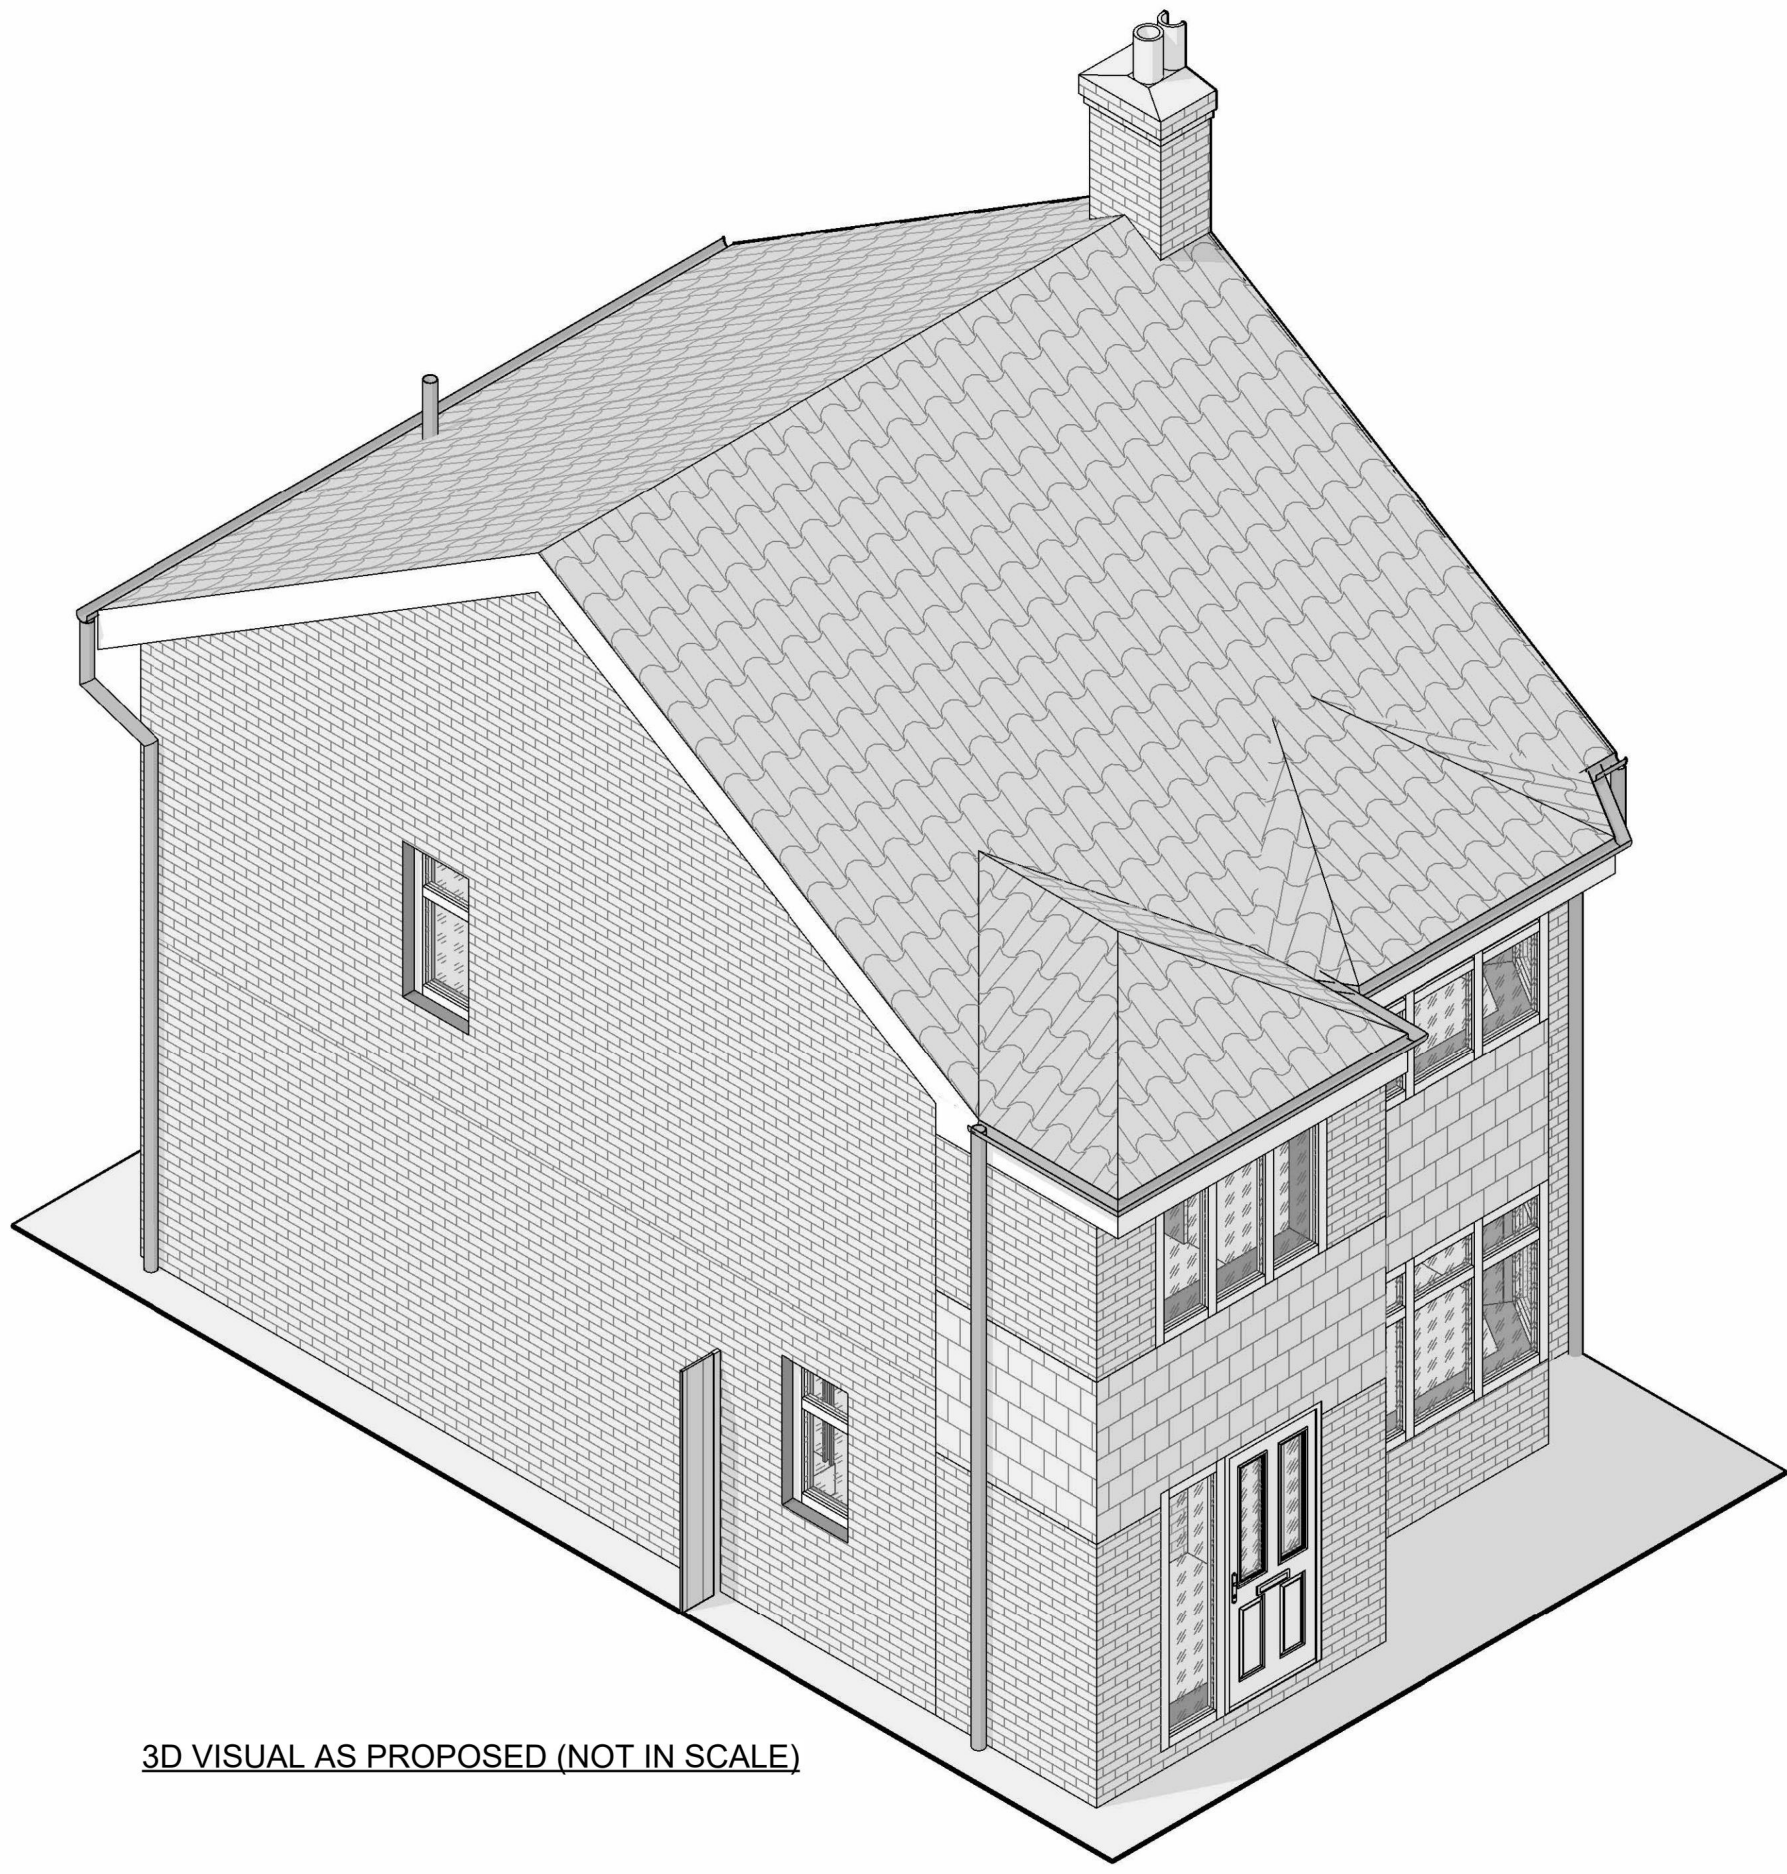

3D VISUAL AS PROPOSED (NOT IN SCALE)

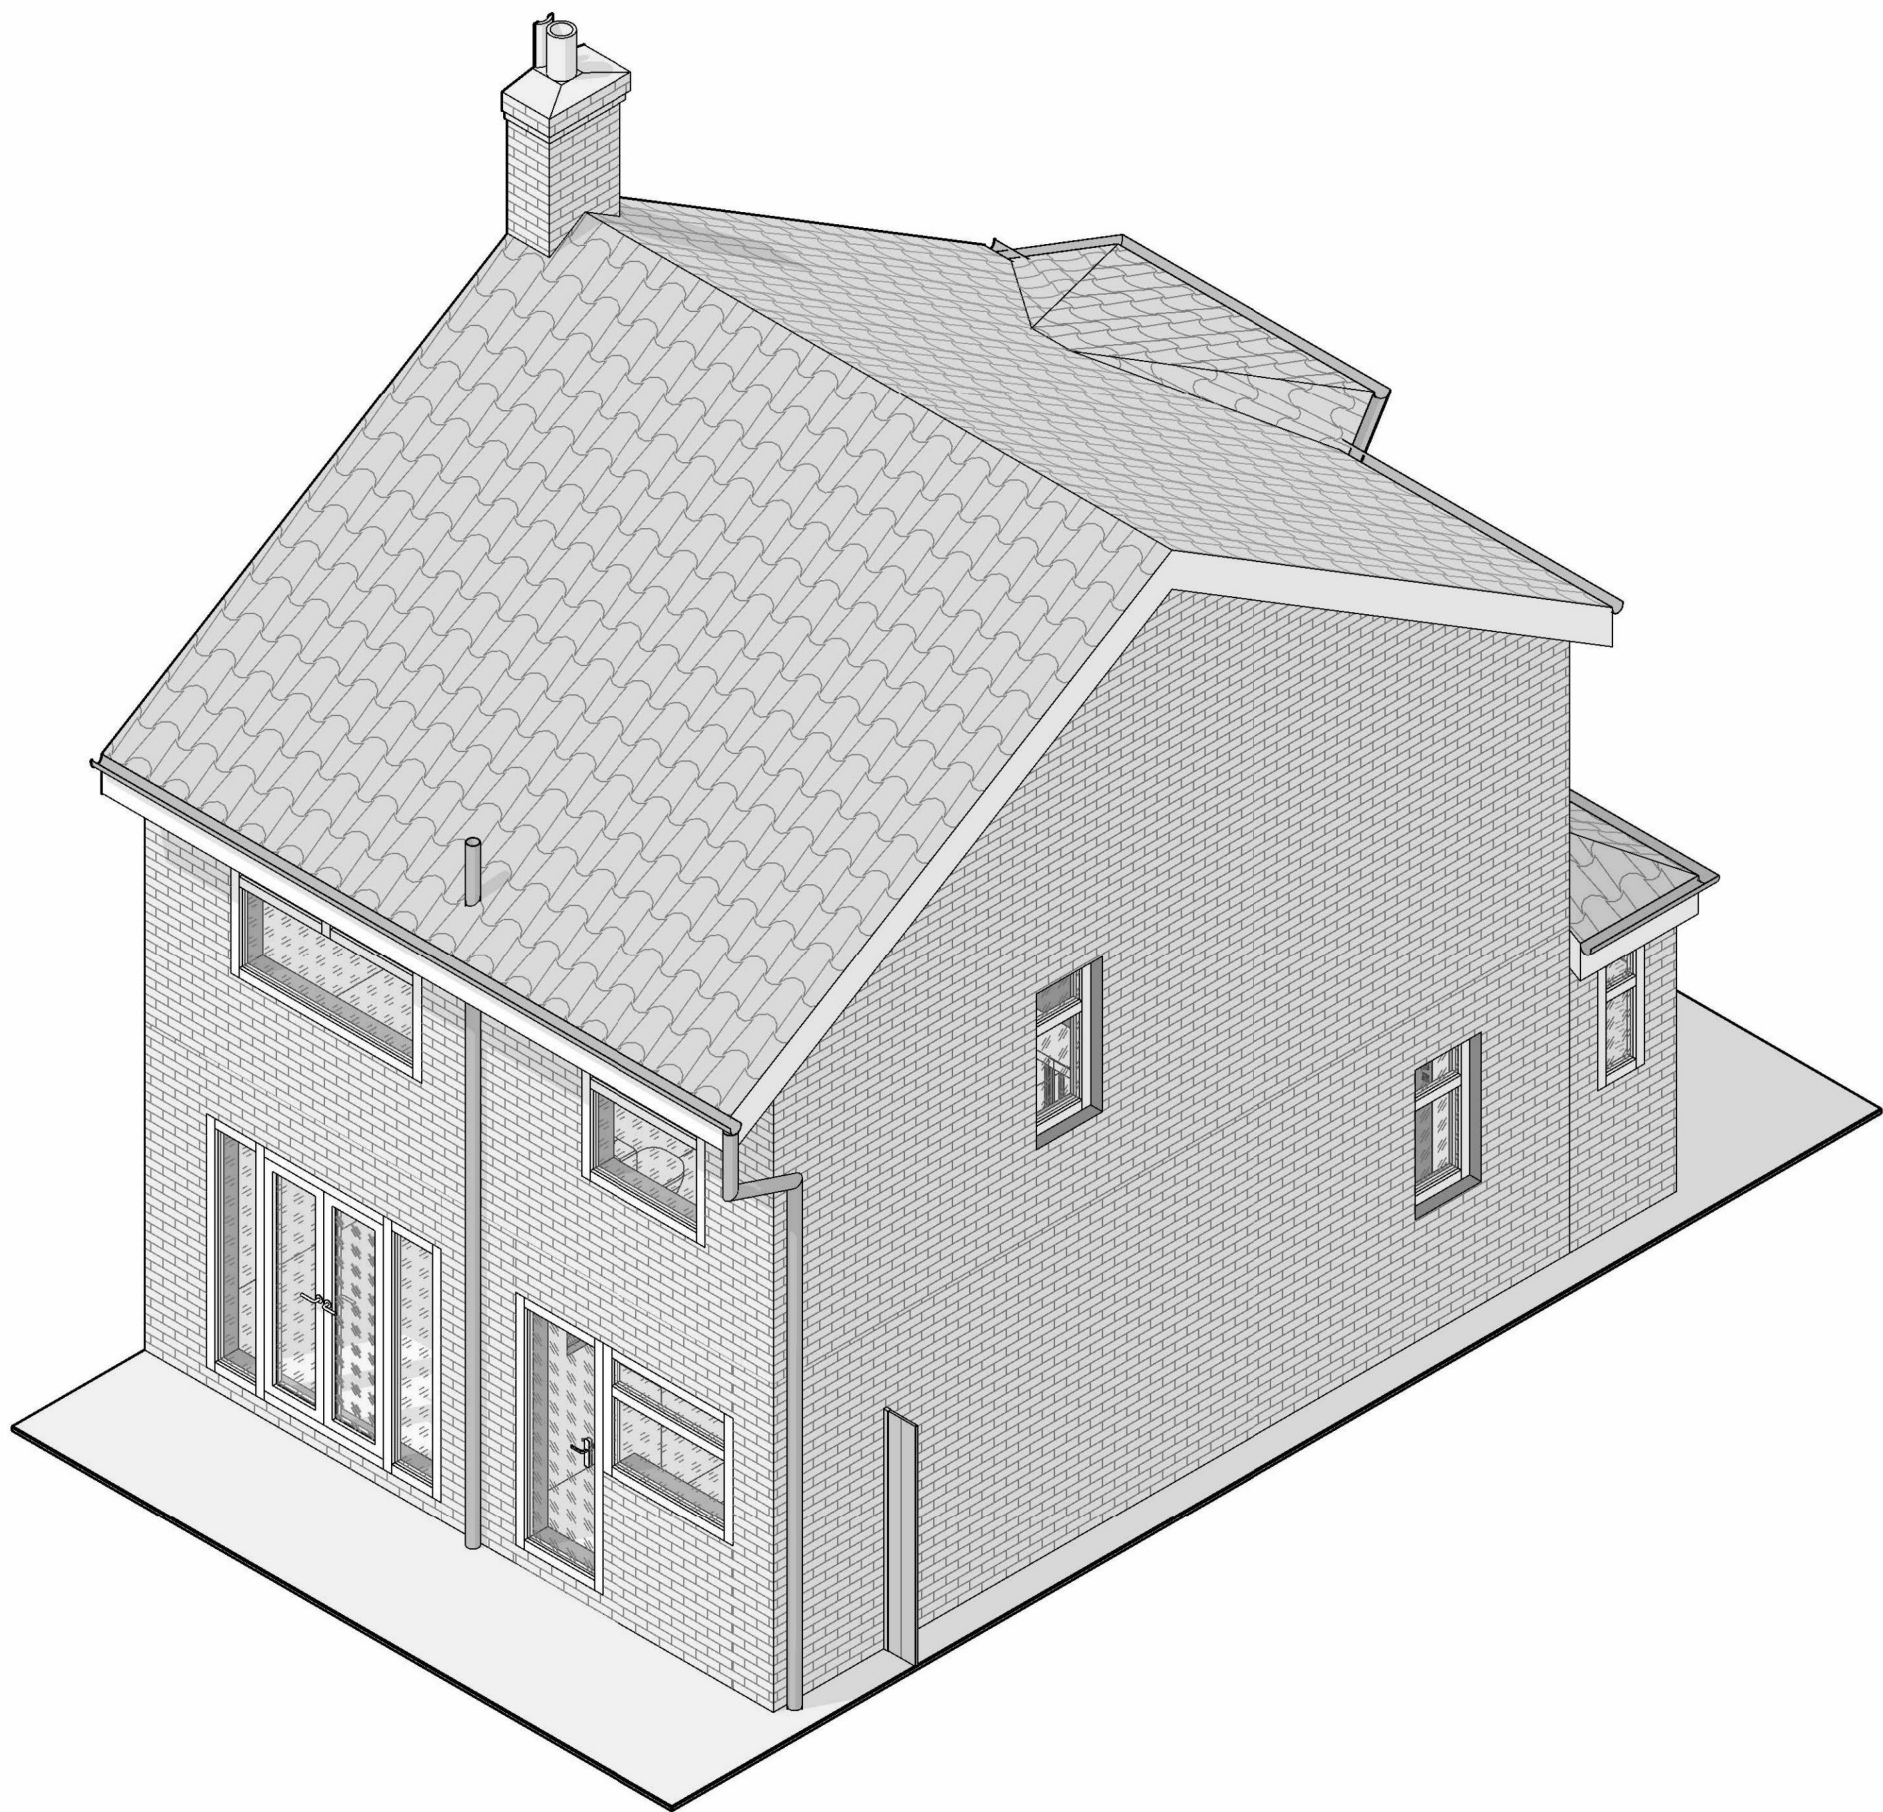

3D VISUAL AS EXISTING (NOT IN SCALE)

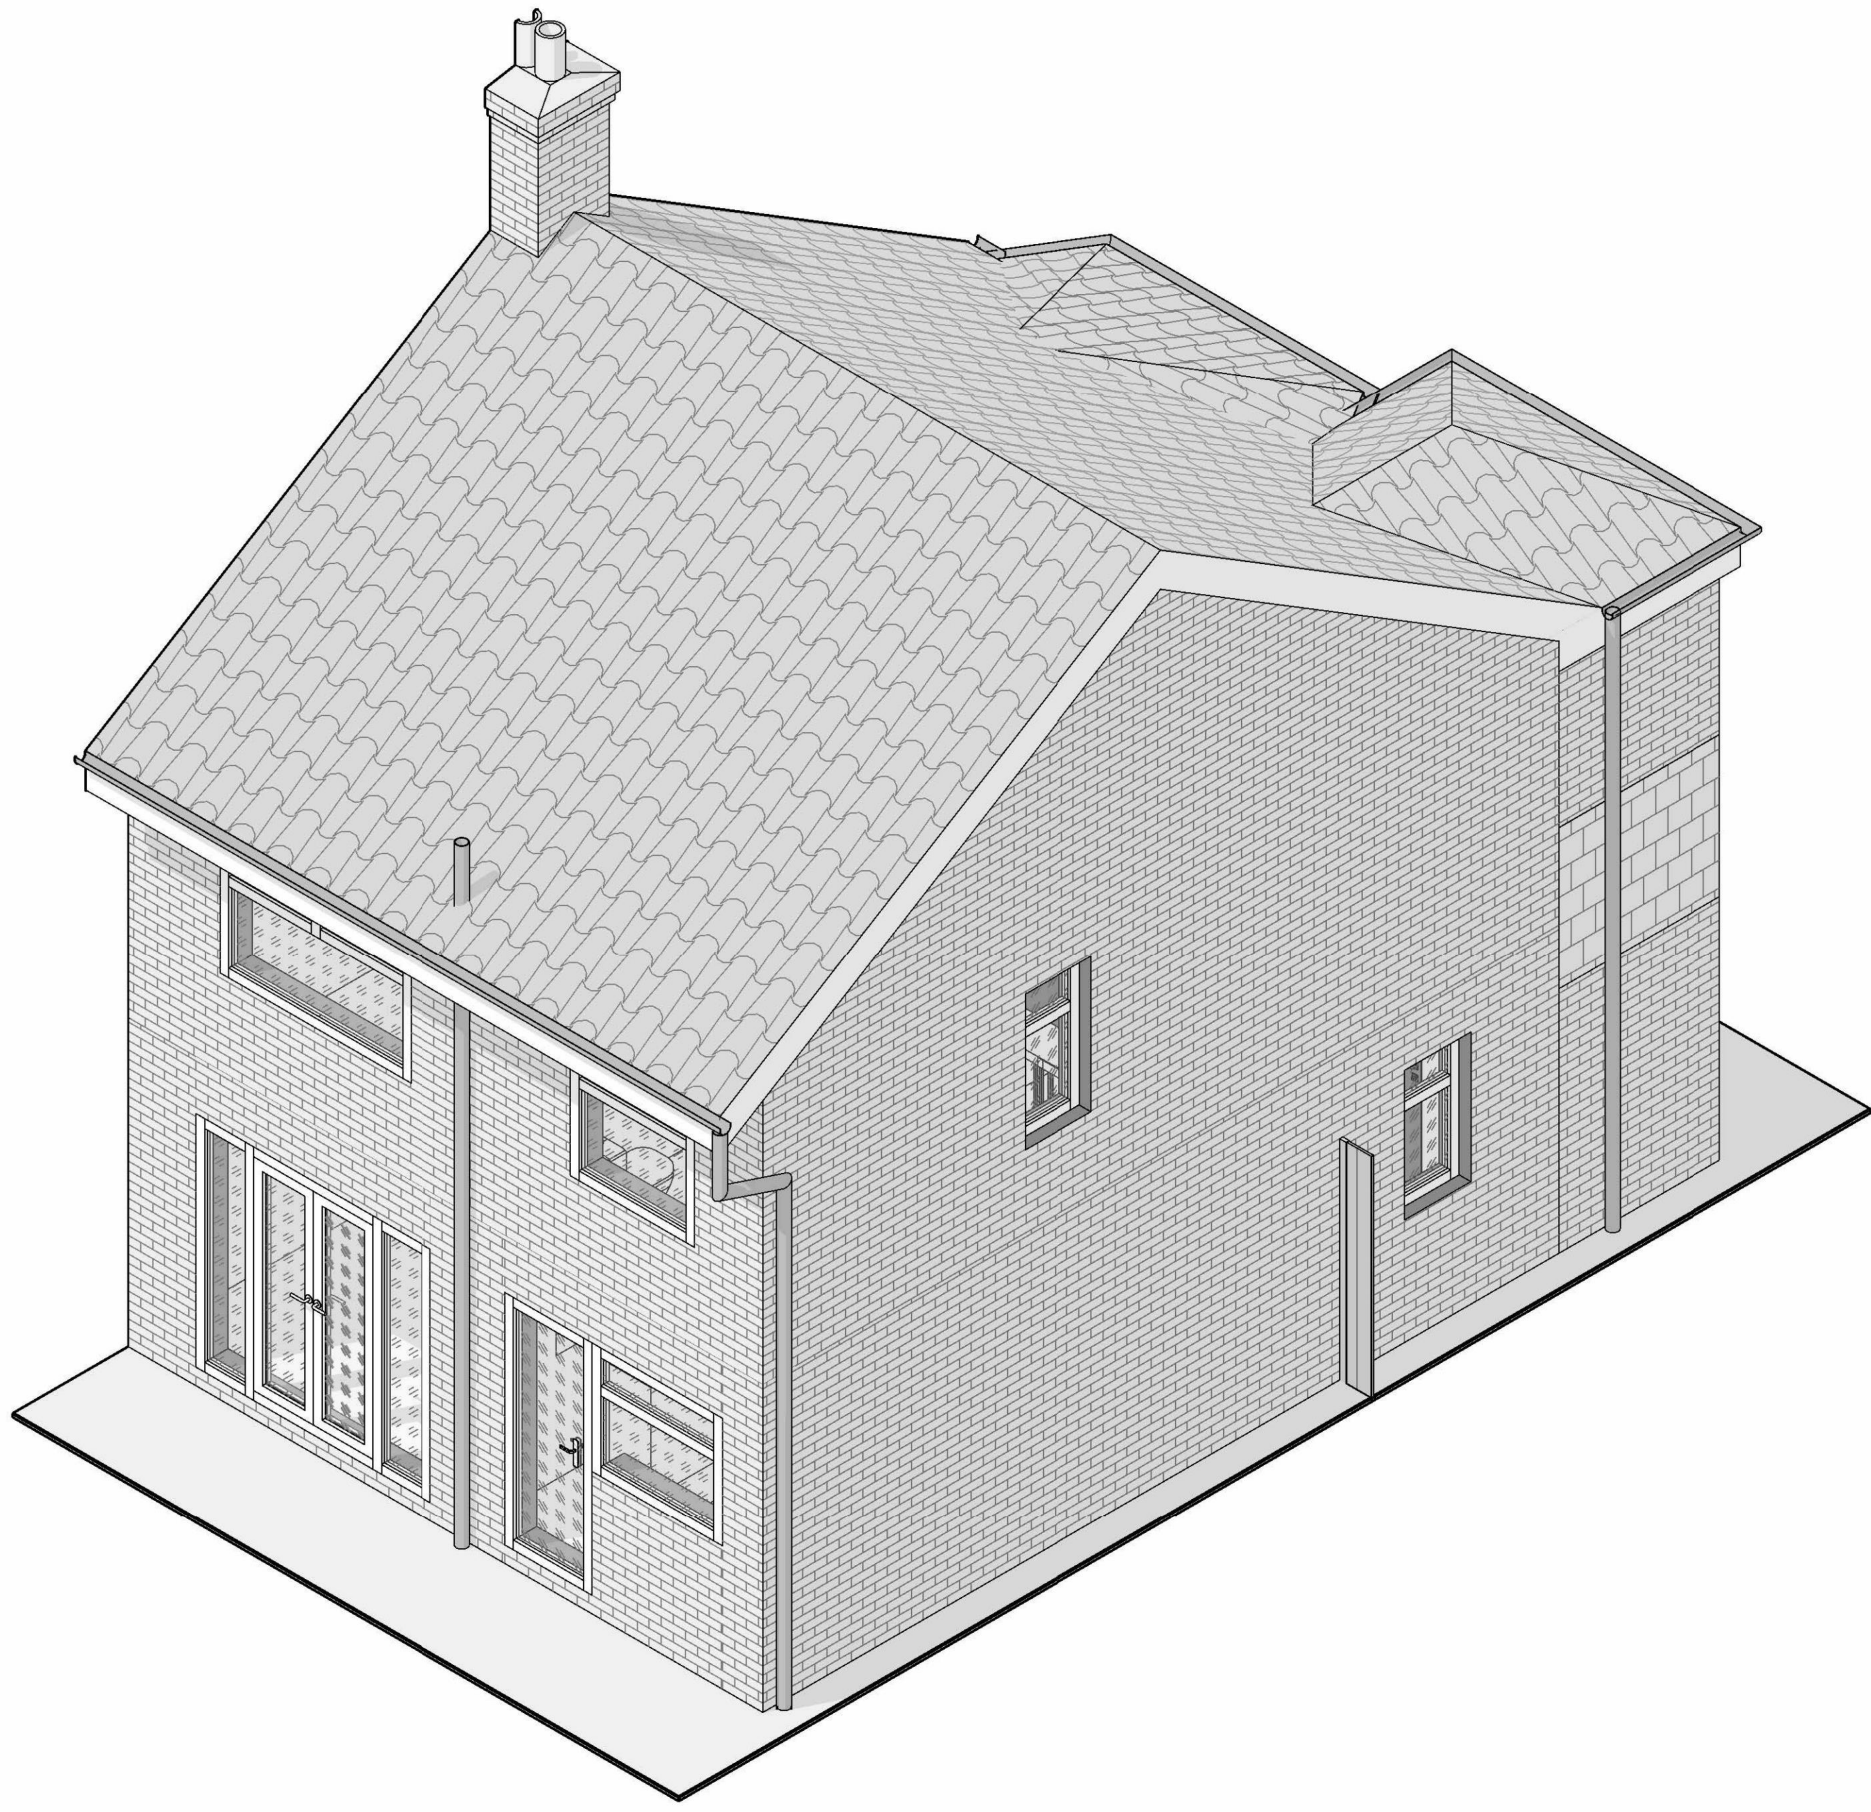

3D VISUAL AS PROPOSED (NOT IN SCALE)

THIS DRAWING IS THE PROPERTY OF
AR. DESIGN
AND MUST NOT BE COPIED OR REPRODUCED
EXCEPT
WITH THEIR EXPRESS PERMISSION, NOR MAY
THE DESIGN
OR ANY INFORMATION SHOWN THEREON
BE DISCLOSED TO ANY THIRD PARTY.
WE WILL NOT BE RESPONSIBLE FOR OTHER
CONTRACTUAL
DIMENSIONS.
© THIS DRAWING IS COPYRIGHT

REV:	AMENDMENT:	BY:	DATE:
TITLE:			
3D VISUAL AS EXISTING (NOT IN SCALE), 3D VISUAL AS PROPOSED (NOT IN SCALE)			
SITE ADDRESS:			
4 Freeborne Gardens Rainham RM13 7PR			
JOB No.0001		CLIENT: -	
SCALE: 1:50 @ A1		DWG SHEET: A06	
			REV: A
DRAWN BY: AR		DATE: 29/11/24	
APPROVED BY: ***		DATE: **/**/****	
ARCHITECTURE, PLANNING & ENGINEERING		 AR Design & Construction Ltd	
EMAIL: AR.DESIGN&CONSTRUCTION@ GMAIL.COM			
Tel: 074 2955-9396			