




Existing Front Elevation
Scale 1:100




Existing Rear Elevation
Scale 1:100

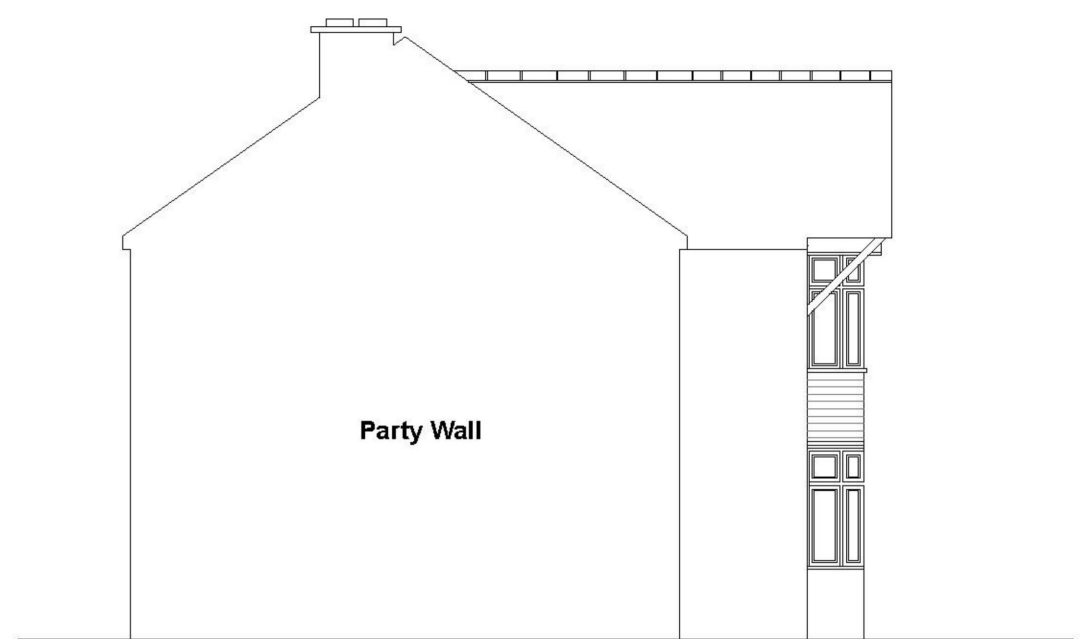


Existing Side Elevation
Scale 1:100

ALL dimensions MUST be checked on site prior to works commencing. Variations in squareness, depth of plaster etc., must be checked for. Where new walls are shown as aligned with existing walls, this must be checked by the physical removal of brickwork and or plaster to establish the actual position of the wall being attached to.

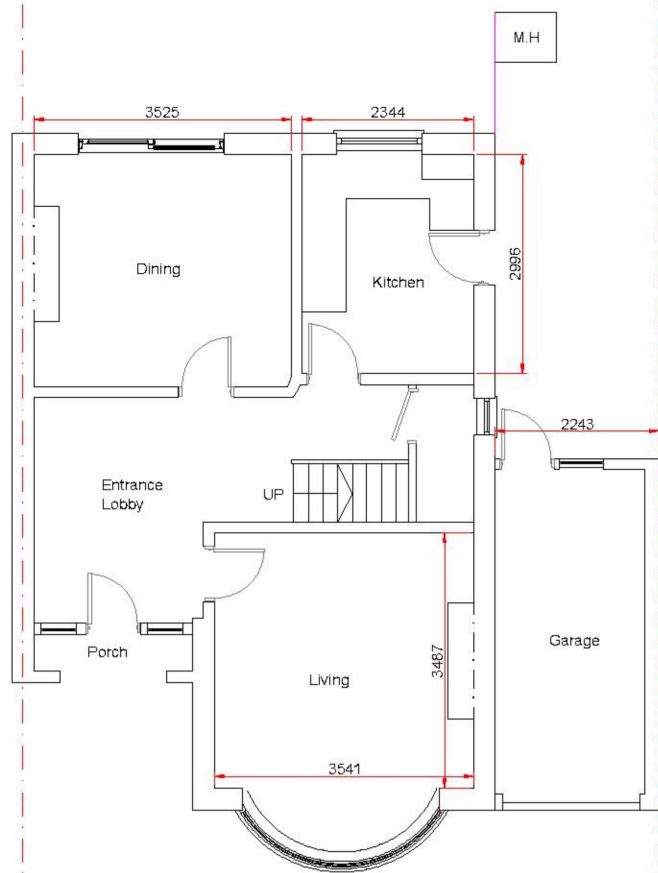

Existing Ground Floor Plan
Scale 1:100

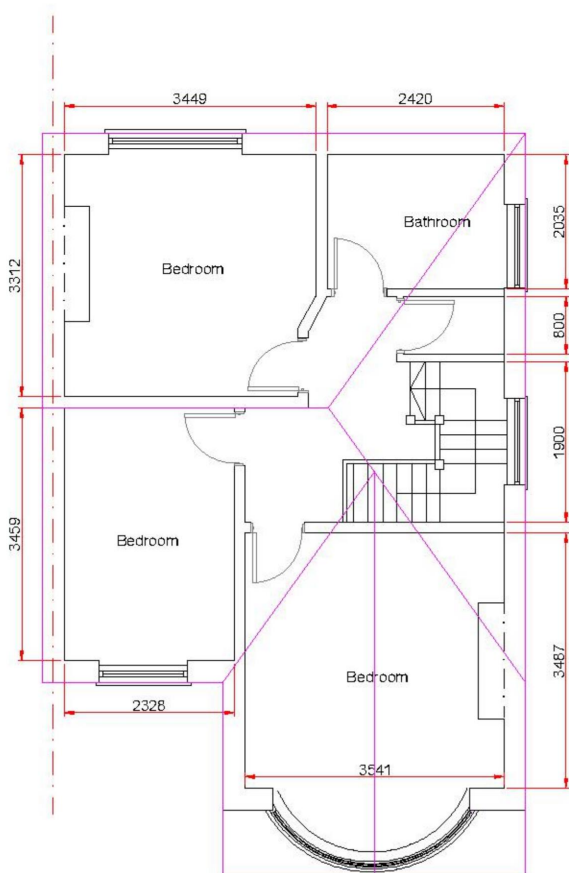

Existing First Floor Plan
Scale 1:100



Existing Side Elevation
Scale 1:100

SCALE BAR M 1:100		0m 1m 5m	
CLIENT: Mr Shazan Hussain		TITLE: Two story side extension, part two storey rear extension, Front Porch and loft conversion	
ARCHITECTURAL TECHNICIAN: Mr Rustem Konakli		FULL PLANNING PERMISSION	
PROJECT: 25 Ashmour Gardens, Romford RM1 4RH		AGENT COMPANY: A1 Planning Portal Ltd 25 The Crossway, Stoke Newington, London N16 8LA	
DATE: 13.03.2019		SCALE: 1:100 SCALE @ A3	


DRAWING NO: 1



Proposed Front Elevation
Scale 1:100




Proposed Rear Elevation
Scale 1:100

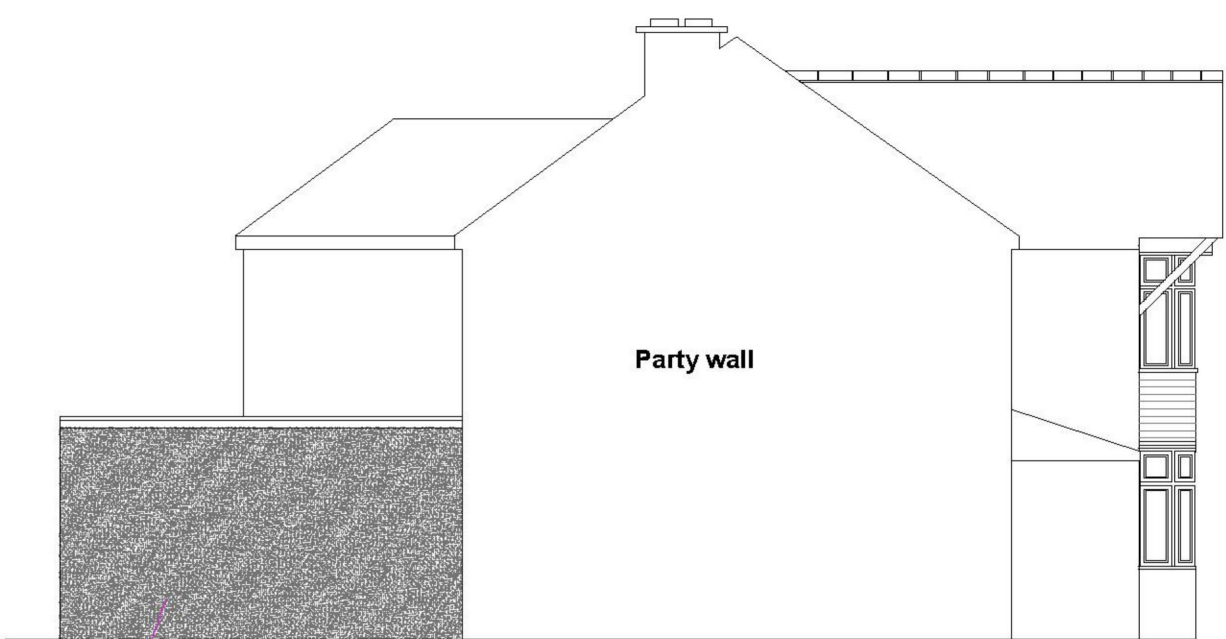


Proposed Side Elevation
Scale 1:100

Render to match existing


ALL dimensions MUST be checked on site prior to works commencing. Variations in squareness, depth of plaster etc., must be checked for. Where new walls are shown as aligned with existing walls, this must be checked by the physical removal of brickwork and or plaster to establish the actual position of the wall being attached to.

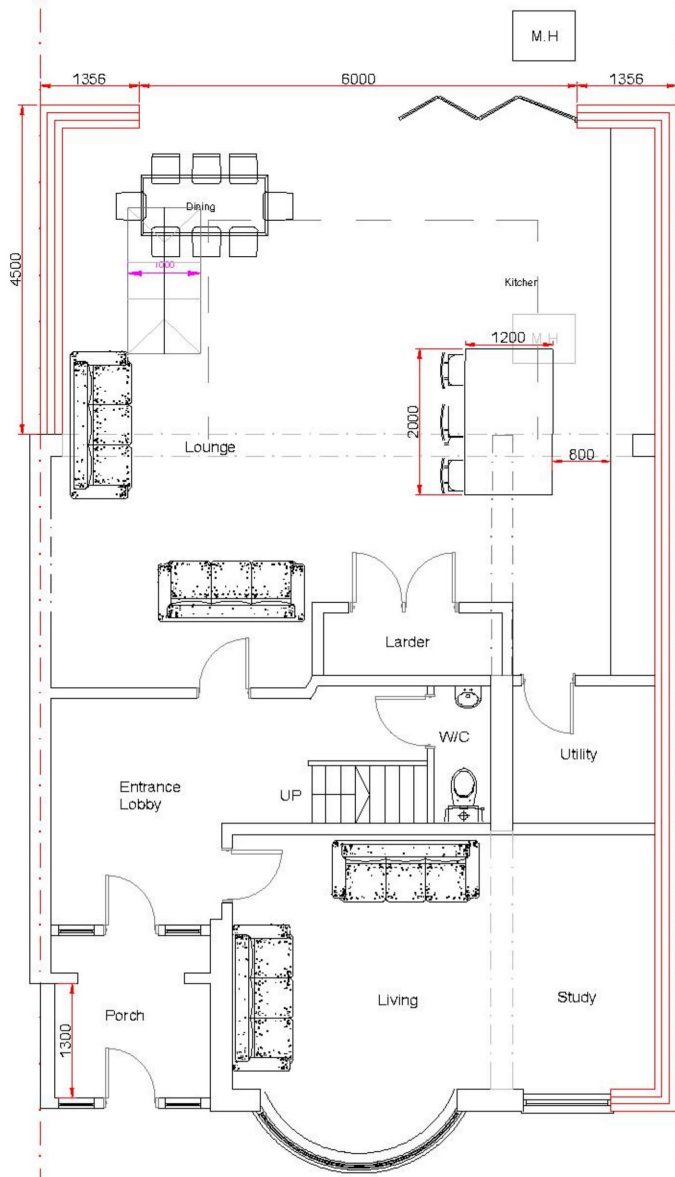

Proposed Ground Floor Plan
Scale 1:100

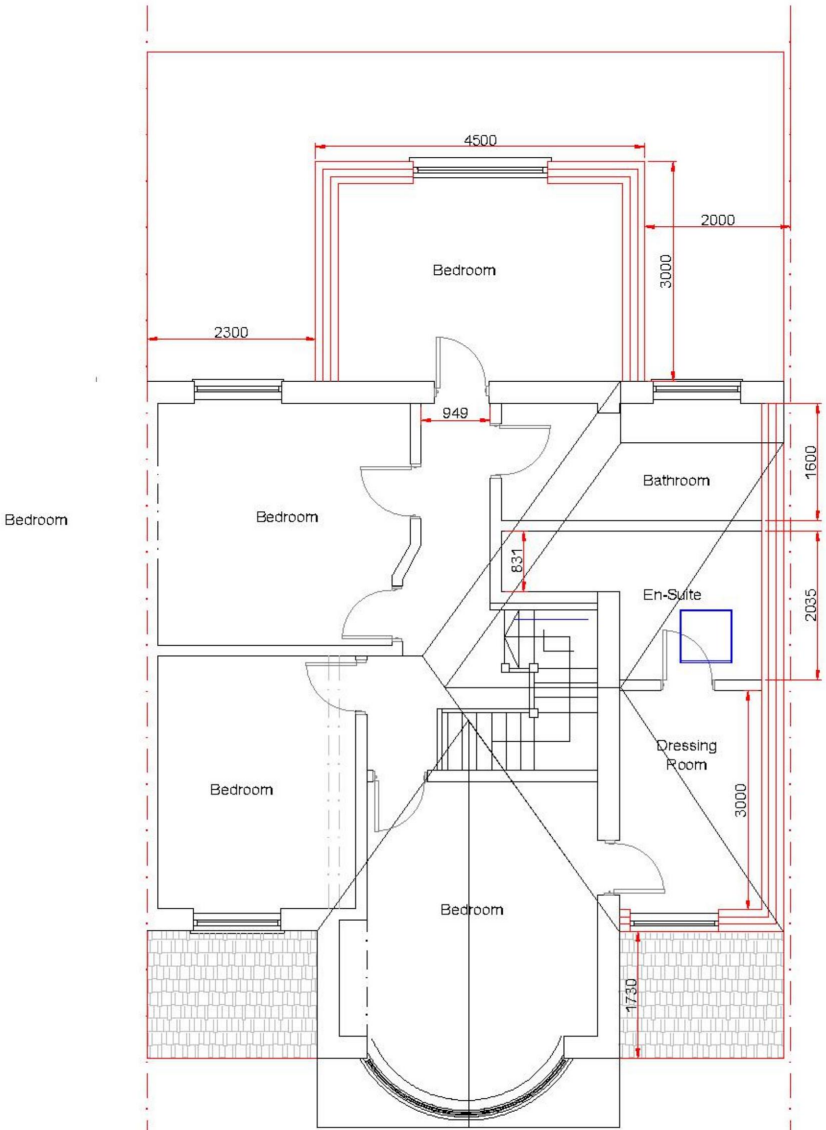

Proposed First Floor Plan
Scale 1:100

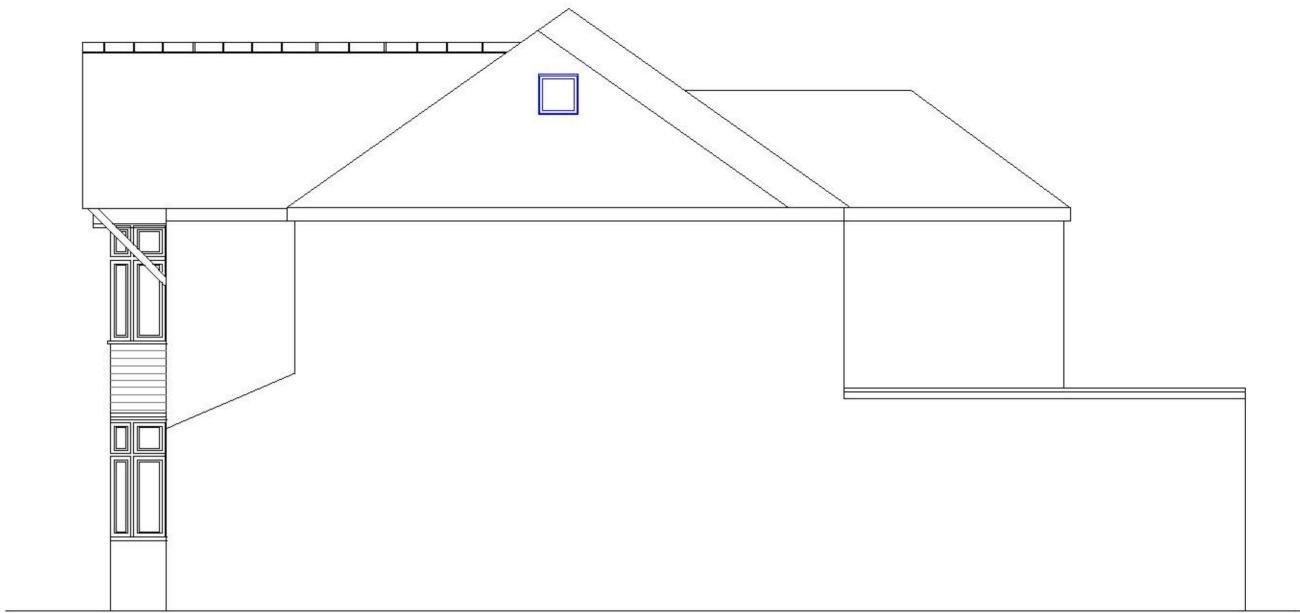


Proposed Side Elevation
Scale 1:100


SCALE BAR
M 1:100

CLIENT: Mr Shazan Hussain	TITLE: Two story side extension, part two storey rear extension, Front Porch and loft conversion
ARCHITECTURAL TECHNICIAN: Mr Rustem Konakli	FULL PLANNING PERMISSION
PROJECT: 25 Ashmour Gardens, Romford RM1 4RH	AGENT COMPANY: A1 Planning Portal Ltd 25 The Crossway, Stoke Newington, London N16 8LA
DATE: 13.03.2019	SCALE: 1:100 SCALE @ A3

DRAWING NO: 2

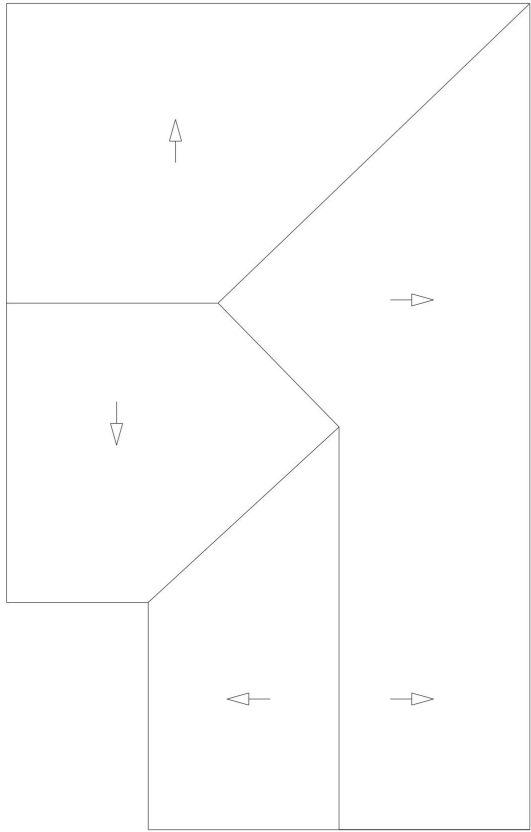

Existing Roof Plan
Scale 1:100

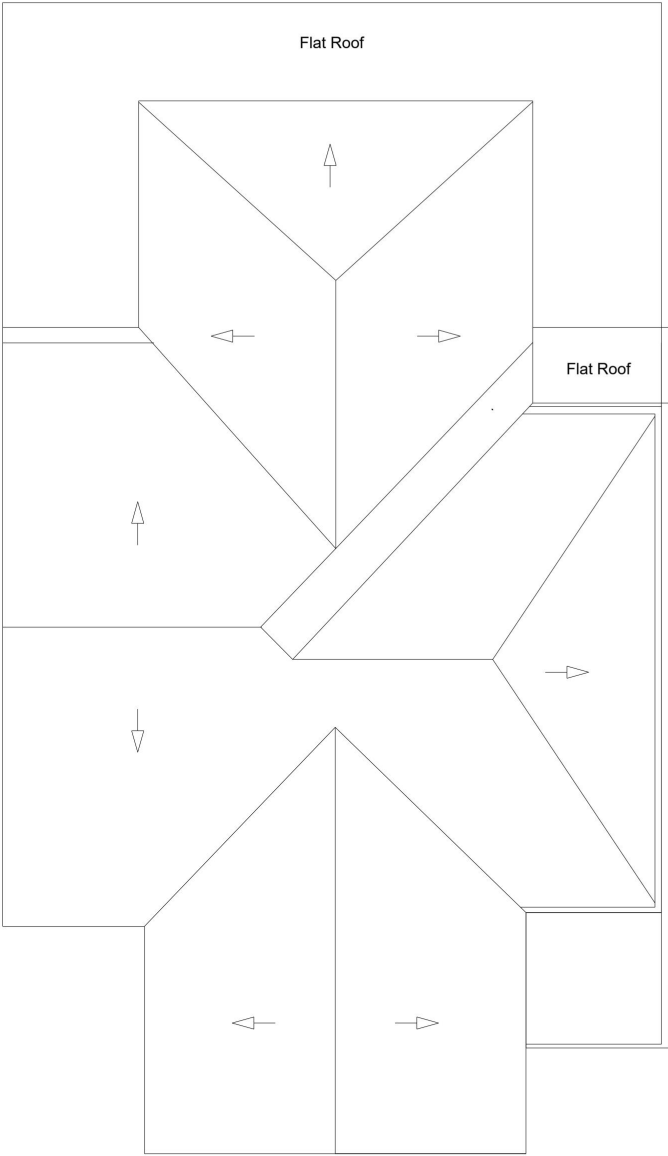

Proposed Roof Plan
Scale 1:100

EXISTING ROOF PLAN /
PROPOSED ROOF PLAN

PROJECT

1:100
@ A3

SCALE BAR
M 1:100

DRAWING

0m1m5m

SCALE	DATE	AUTHOR	CHK'D
1:100 @ A3	15-JULY-2024	abc	de
JOB NO.	DRAWING NO.	REV	
CD0000-00	DRAWING_NO 3	REV	
CLIENT REF			
EXISTING/ DRAWINGS			