




Rear Elevation


scale
1:50 0 1 2 3m
1:500 0 10 20 30m



Location Plan 1:1250

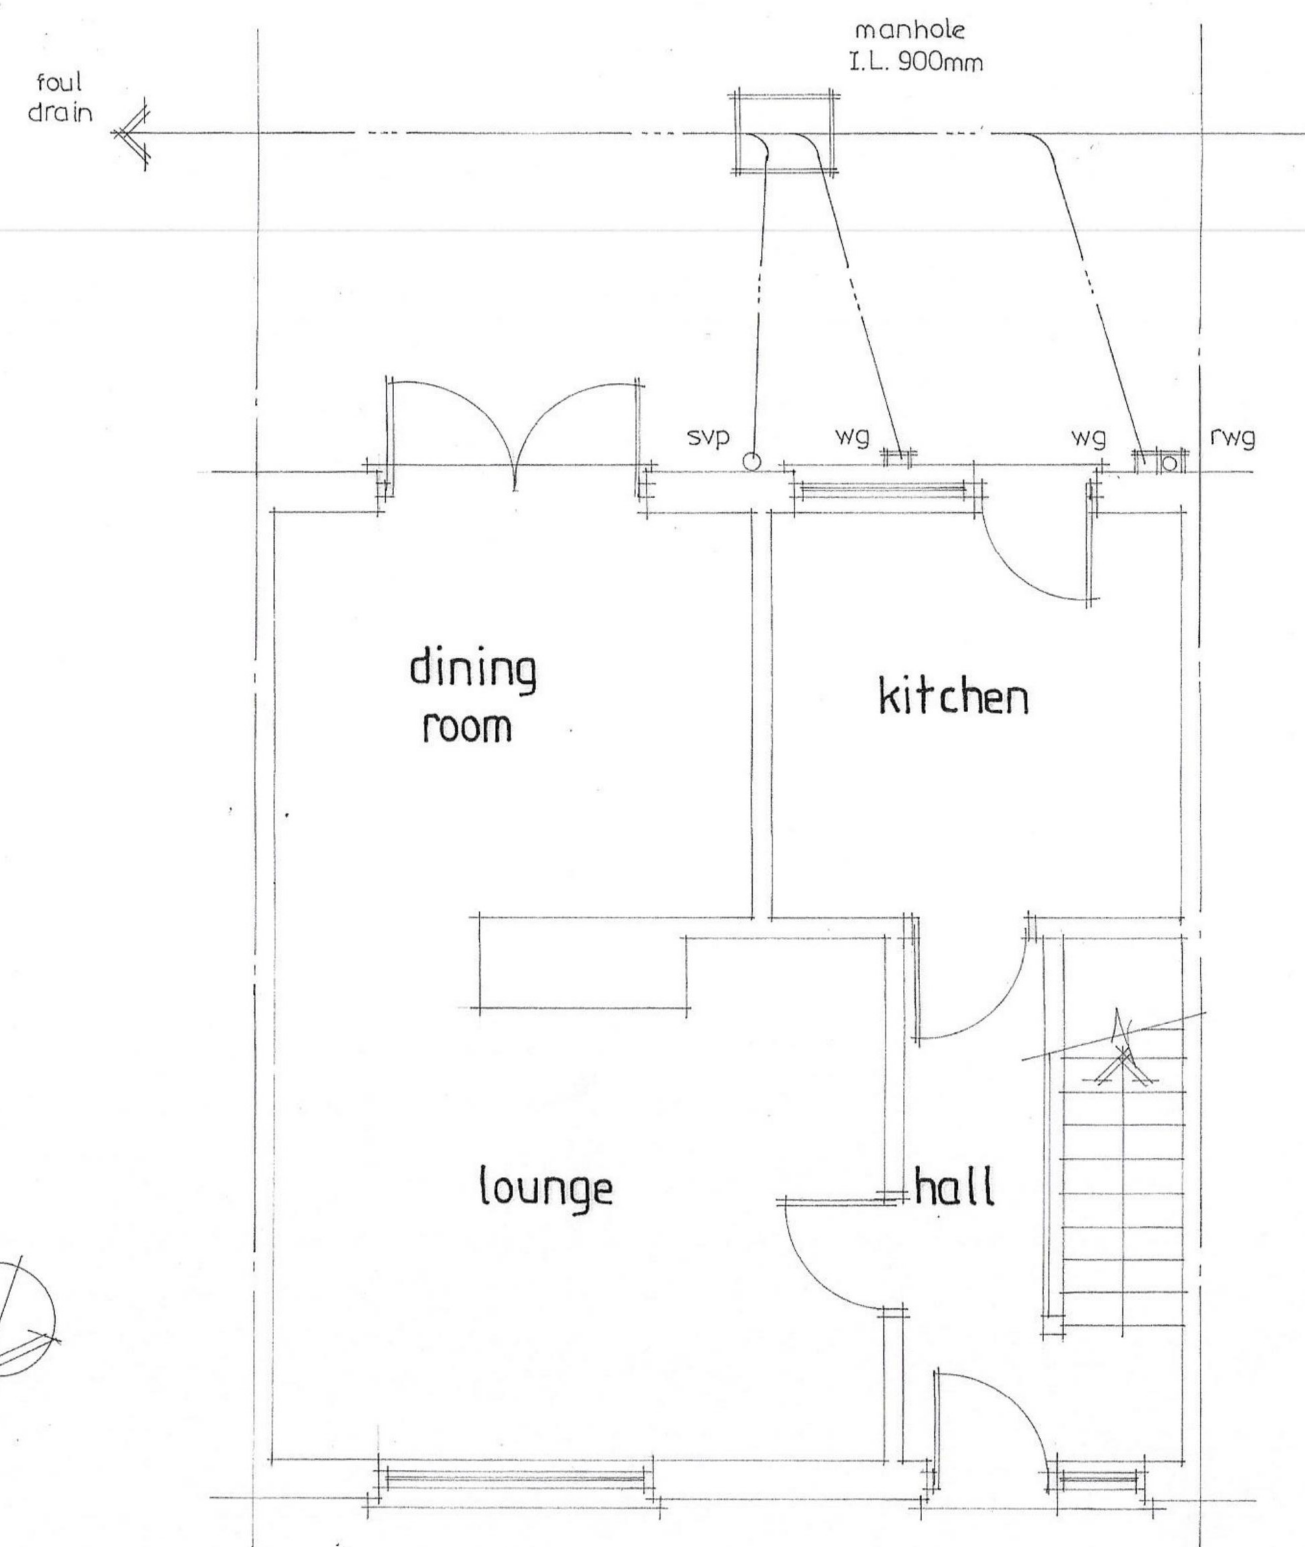

Ground Floor Plan

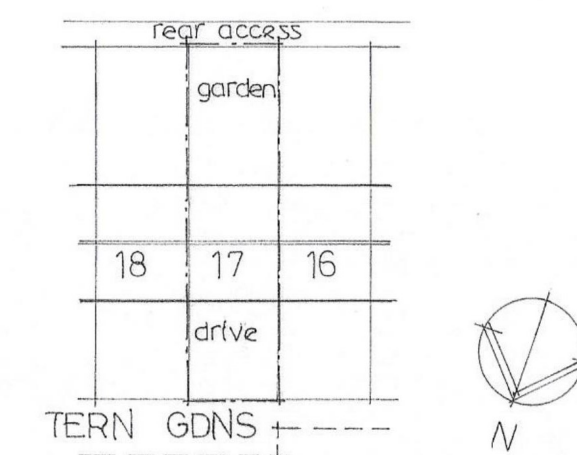

Site Plan 1:500

GRAHAM STUBBLES
Architectural Services.

01708 227135

project :
17 · TERN CLOSE ·
CRANHAM
UPMINSTER · ESSEX



EXISTING PLAN & ELEVATIONS

MR & MRS EVANS

date
MARCH 25

scale 1:50 A1 drg.no. 2508 · 01

scale
1:50 0 1 2 3m
1:500 0 10 20 30m

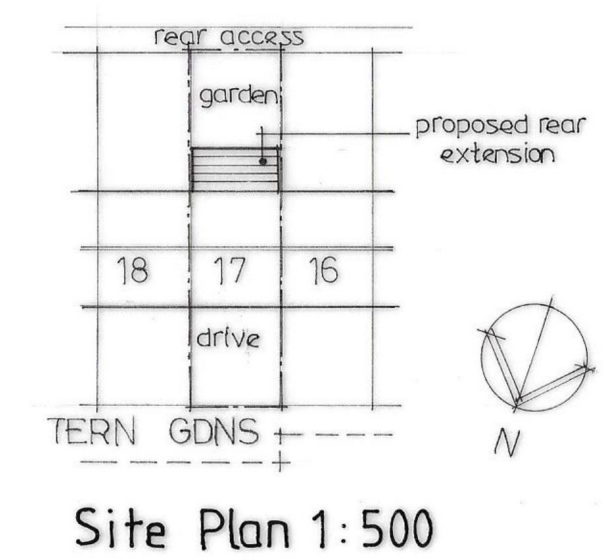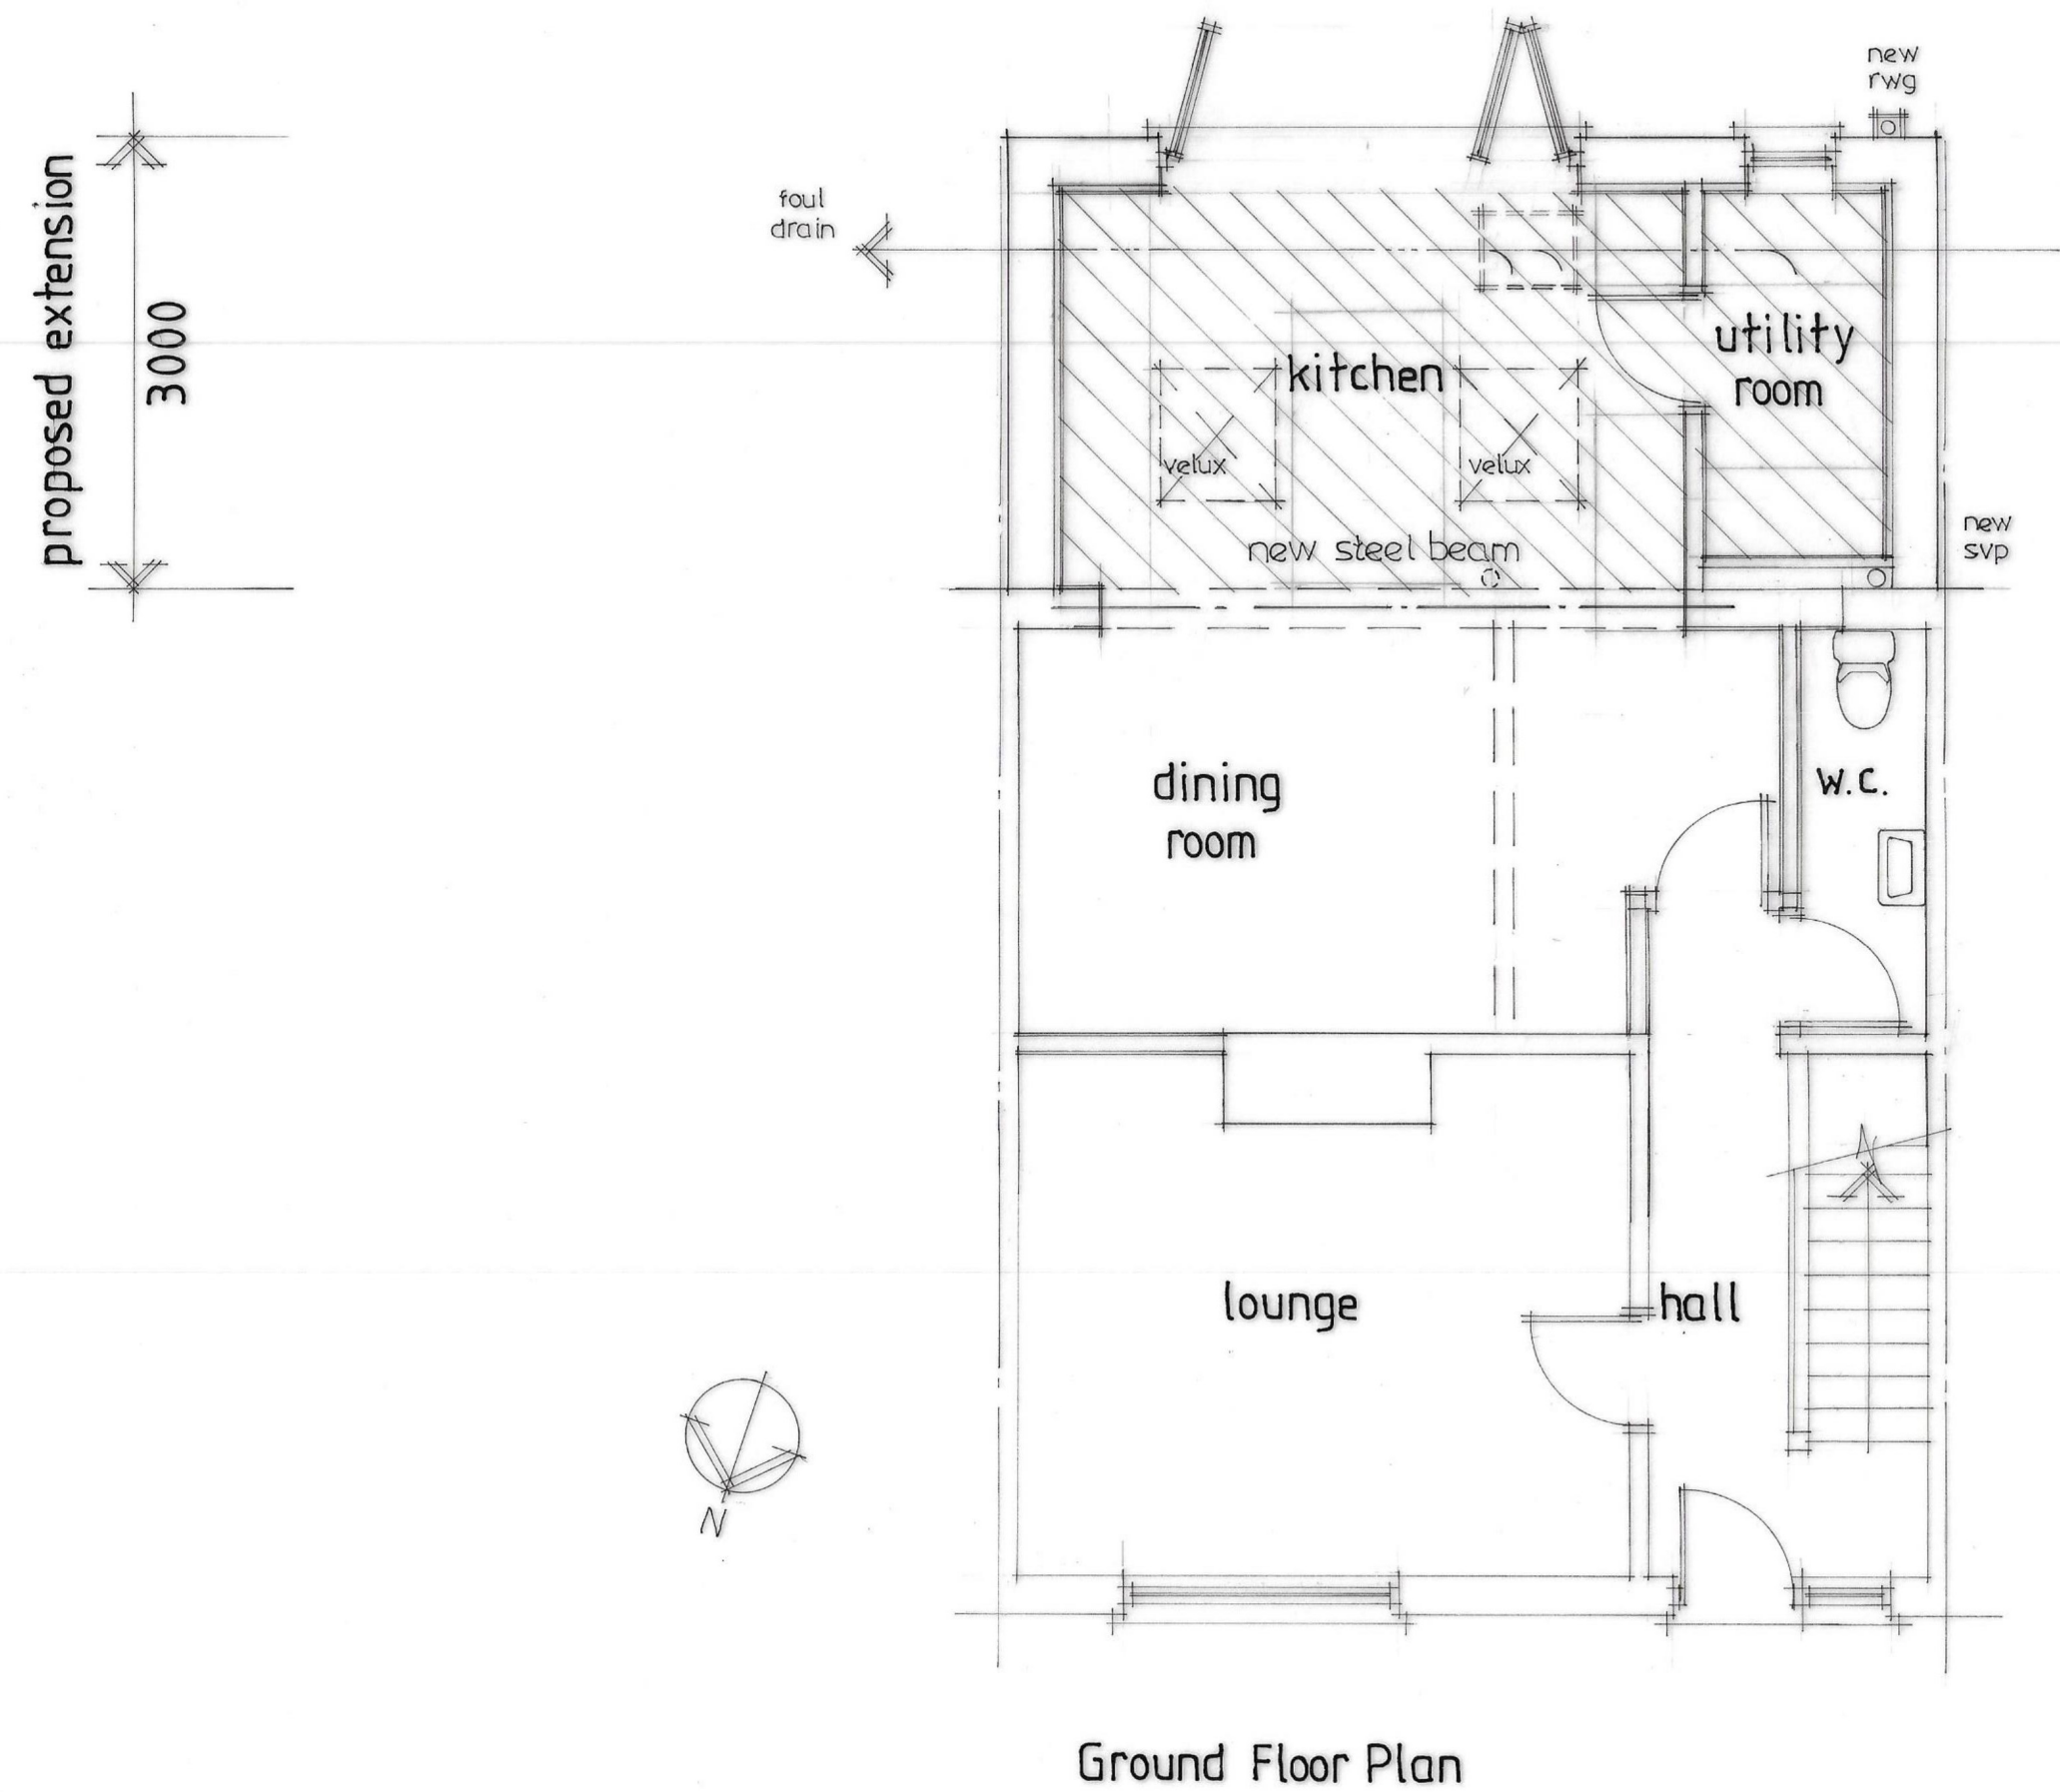

GRAHAM STUBBLES
Architectural Services.

01708 227135

project :
17 · TERN CLOSE ·
CRANHAM ·
UPMINSTER · ESSEX

PROPOSED SINGLE STOREY REAR
EXTENSION & INTERNAL ALTERATIONS.

PROPOSED PLAN & ELEVATIONS.

date
MARCH 25

scale
1:50 A1

drg.no
2508 · 02