



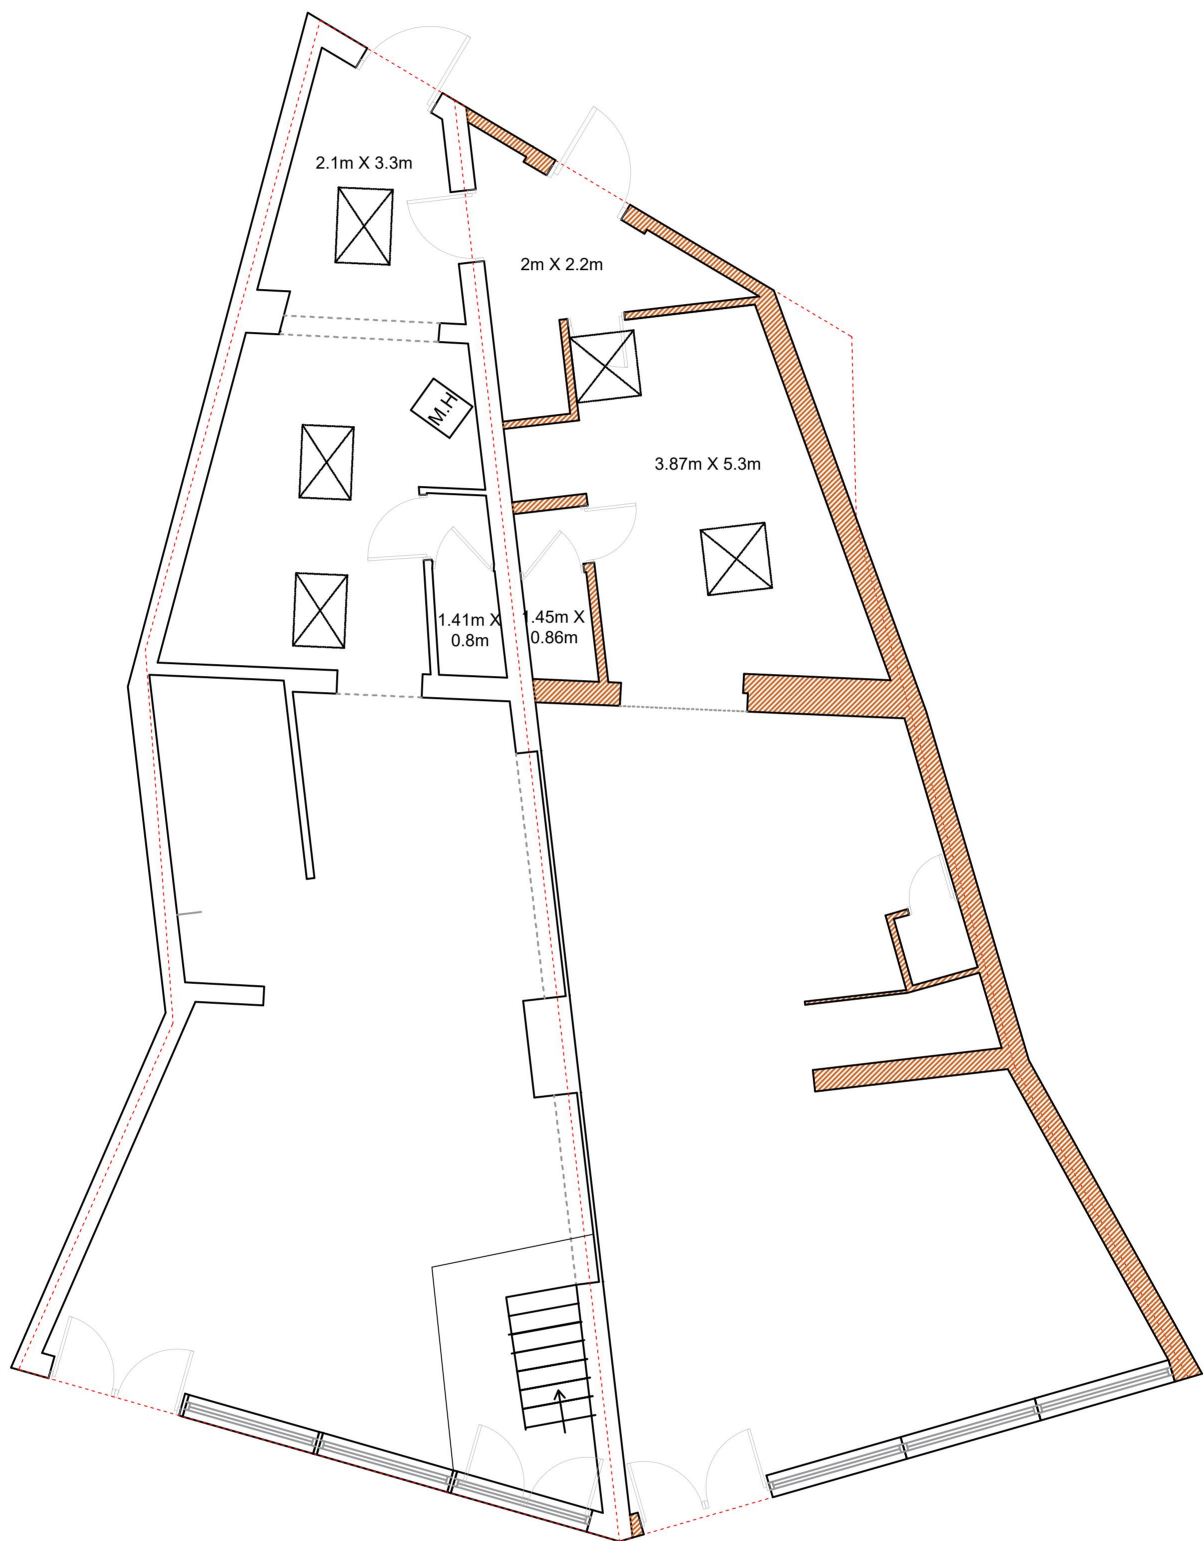

Proposed Ground Floor Plan

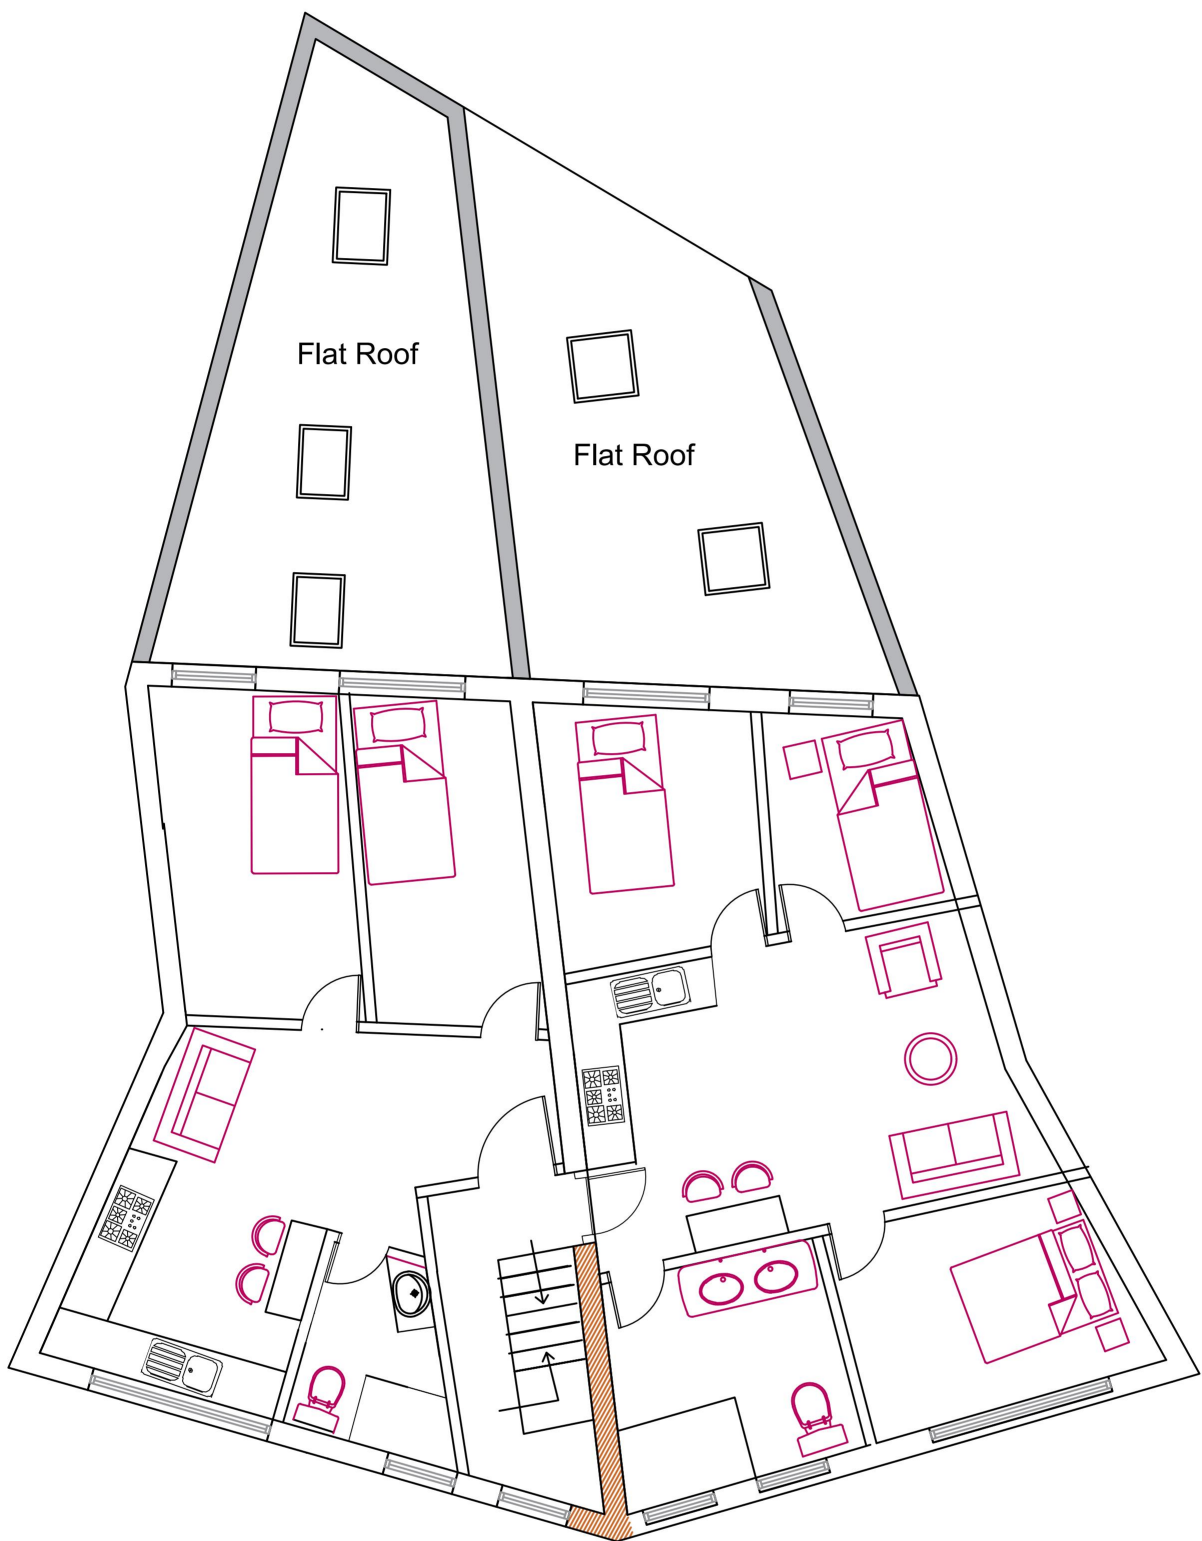

Proposed First Floor Plan



A Designs LTD		
Revision	Date	Description
Name Raza		
Site 162 Rush Green Road & 80 Dagenham Road Romford, RM17 0JU RM17 0DA		
Title Proposed floor plans		
Scale 1:100 on A2 paper		Date March 2025
Dwg.No. 202510051/1		Rev. 1
The architectural drawings presented above are exclusively intended for the facilitation of Planning Permission and Building Control procedures. This collection of drawings serves as a preliminary conceptualization, offering a foundational depiction of proposed developments, encompassing essential design elements such as appearances, fundamental measurements, and technical specifications. It's crucial to note that all dimensional data provided herein must undergo thorough verification by the Controller. Any misstatements or discrepancies should be resolved and clarified with the Client before commencing construction activities.		
It is imperative that the entirety of the project aligns with and complies meticulously with the prevailing Building Regulations. Commencement of any work is strictly prohibited until comprehensive approval has been granted by the relevant Building Regulation authority.		
For further consultation and guidance tailored to your specific project, we strongly recommend seeking advice and direction from your Local Council.		