



Notes


All dimensions shown are in millimeters unless otherwise stated. Only figured dimension to be taken from this drawing and not scaled dimensions.

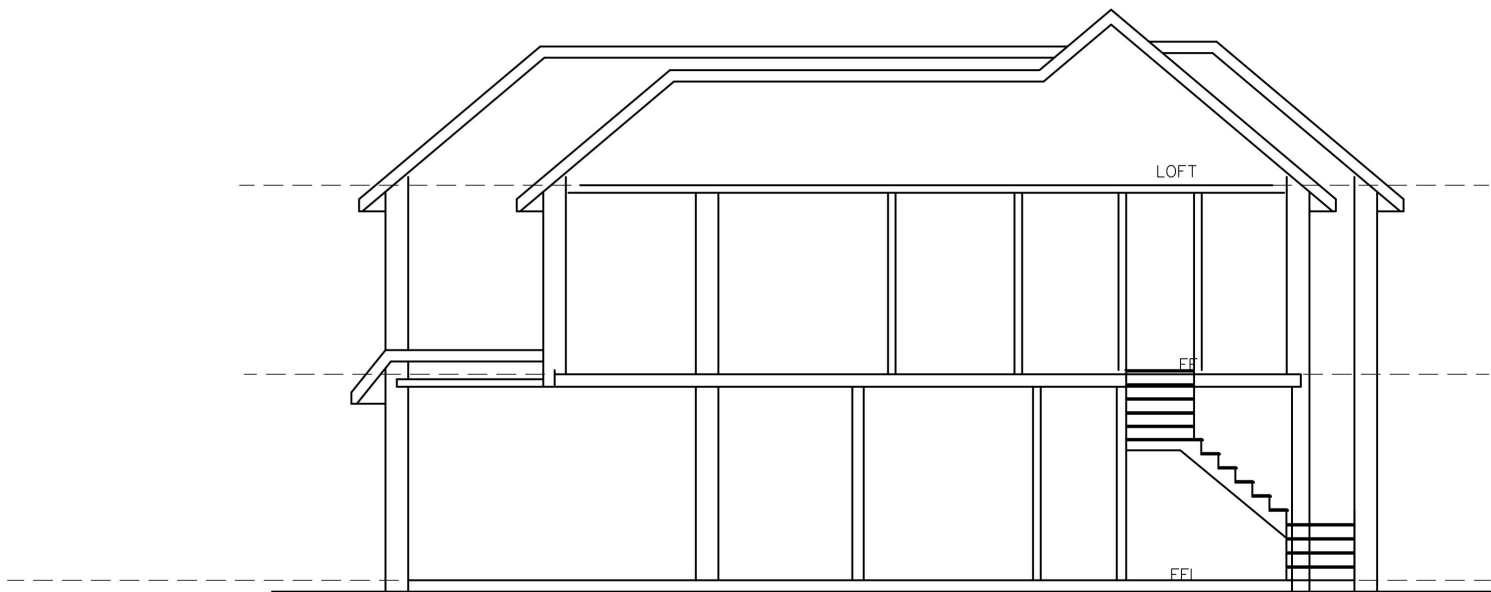

EXISTING LEFT SIDE SECTION

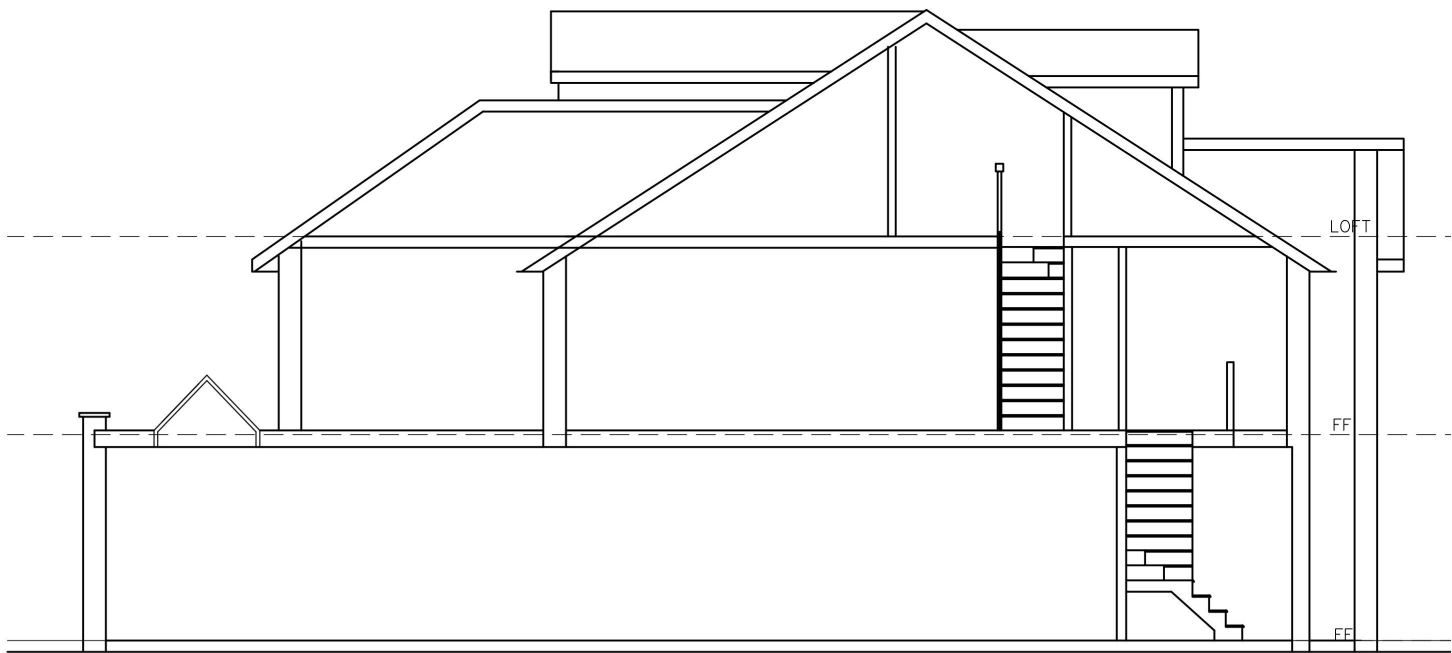

PROPOSED LEFT SIDE SECTION

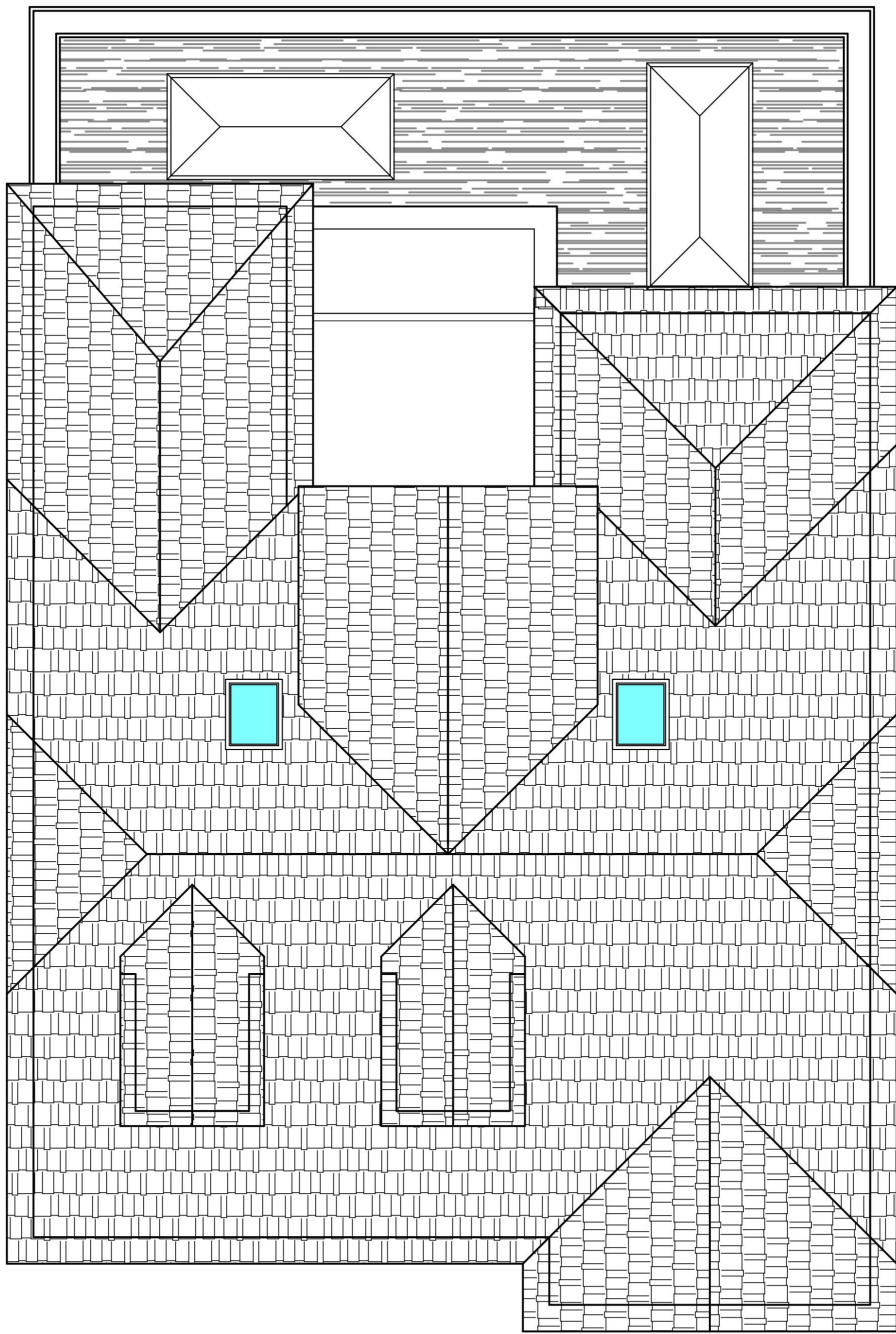


PROPOSED ROOF PLAN




Project: PROPOSED REAR EXTENSION AND LOFT CONVERSION 29 Sylvan Avenue Hornchurch RM11 2PL				
CLIENT:				
DATE:		10-11-23		231129-19D REV:
CHECKED BY:		TA		
REV:	Date	SCALE:	1:100 @A3	
		DRAWN BY:	TA	
		PROPOSED & EXISTING SECTION		
			© This drawing and the building work illustrated are copyright and may not be reproduced without written permission.	


Notes	
	All dimensions shown are in millimeters unless otherwise stated. Only figured dimension to be taken from this drawing and not scaled dimensions.

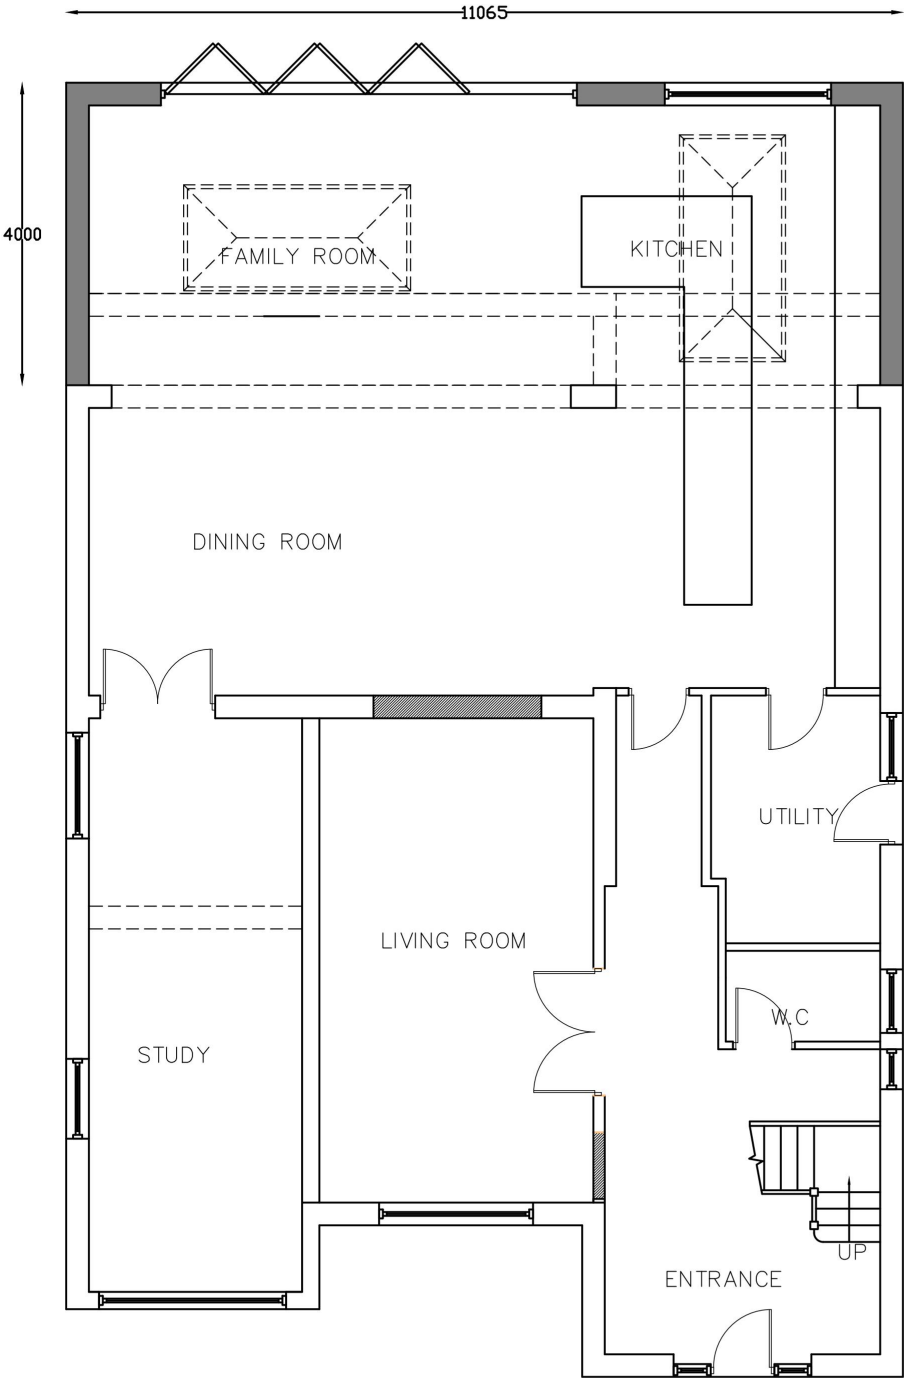


PROPOSED GROUND FLOOR PLAN

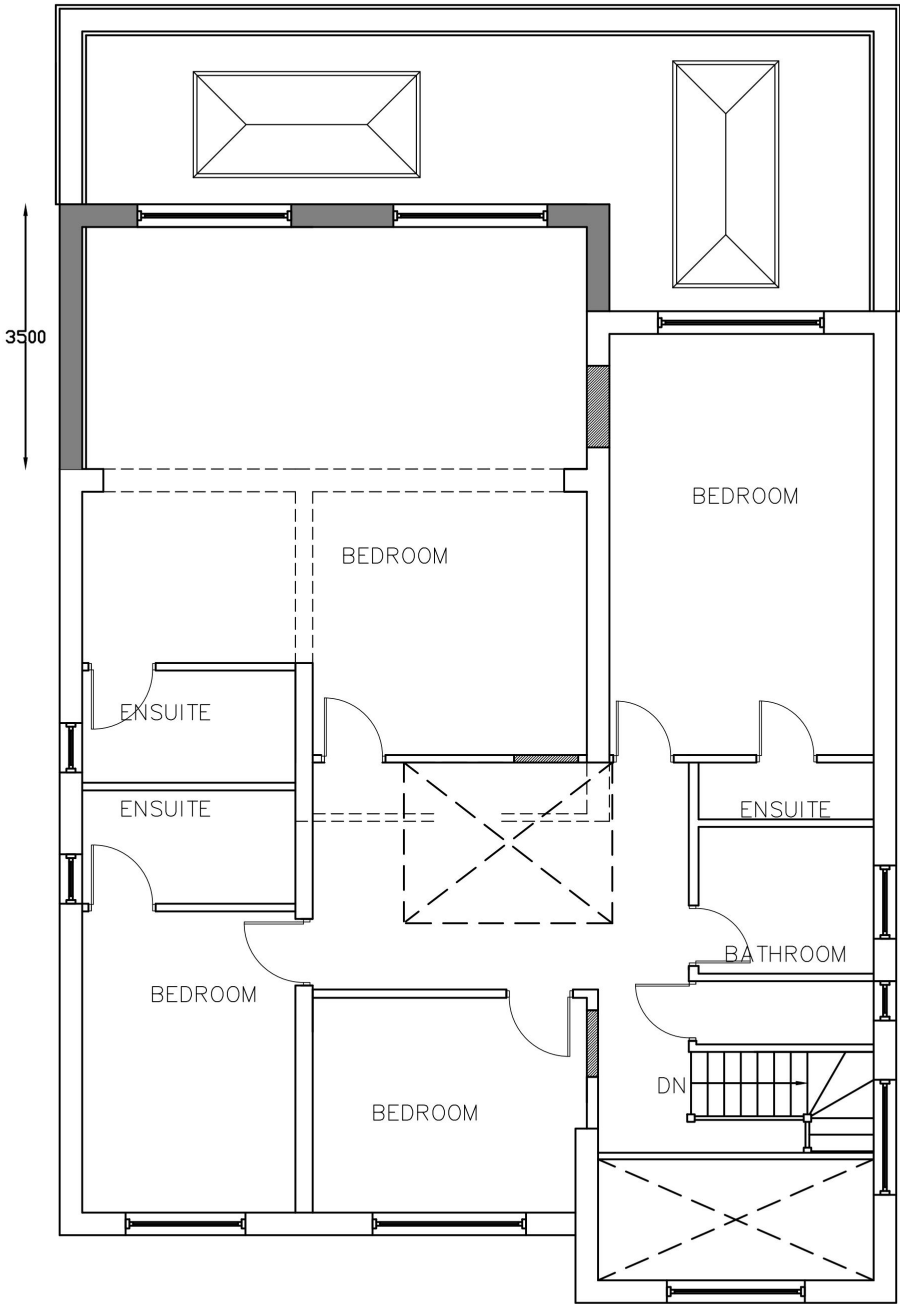


PROPOSED FIRST FLOOR PLAN

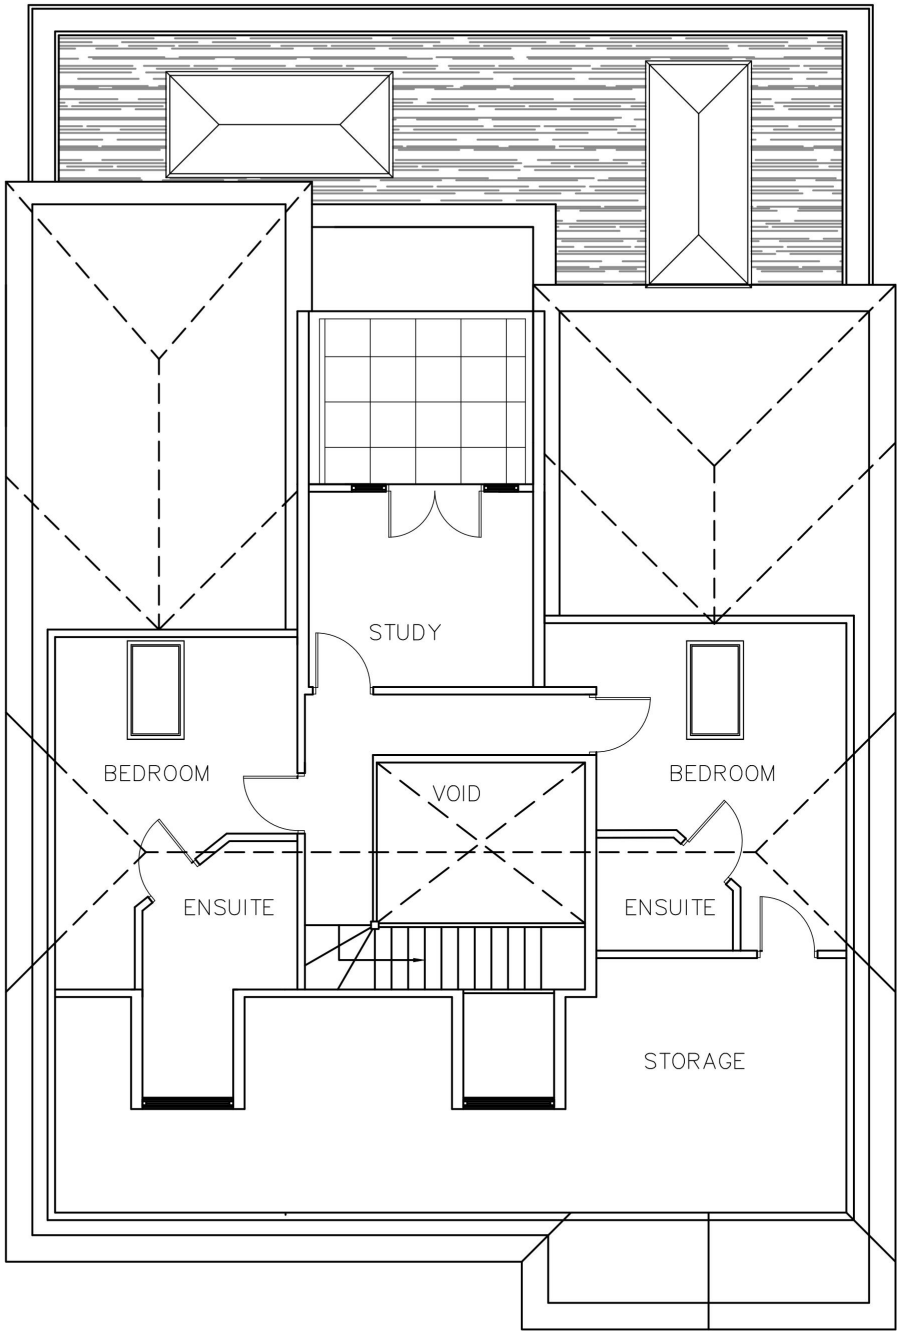

PROPOSED LOFT PLAN

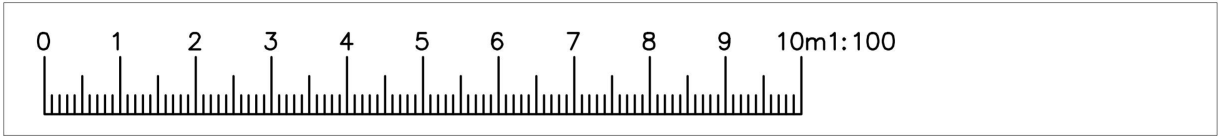


Project: PROPOSED REAR EXTENSION AND LOFT CONVERSION 29 Sylvan Avenue Hornchurch RM11 2PL			
CLIENT:		DATE:	10-11-23
		CHECKED BY:	TA
REV:	Date	SCALE:	1:100 @A3
		DRAWN BY:	TA
		PROPOSED FLOOR PLANS	

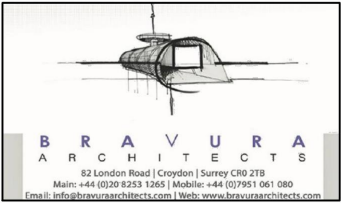


231129-20E

REV:


Notes	
	All dimensions shown are in millimeters unless otherwise stated. Only figured dimension to be taken from this drawing and not scaled dimensions.

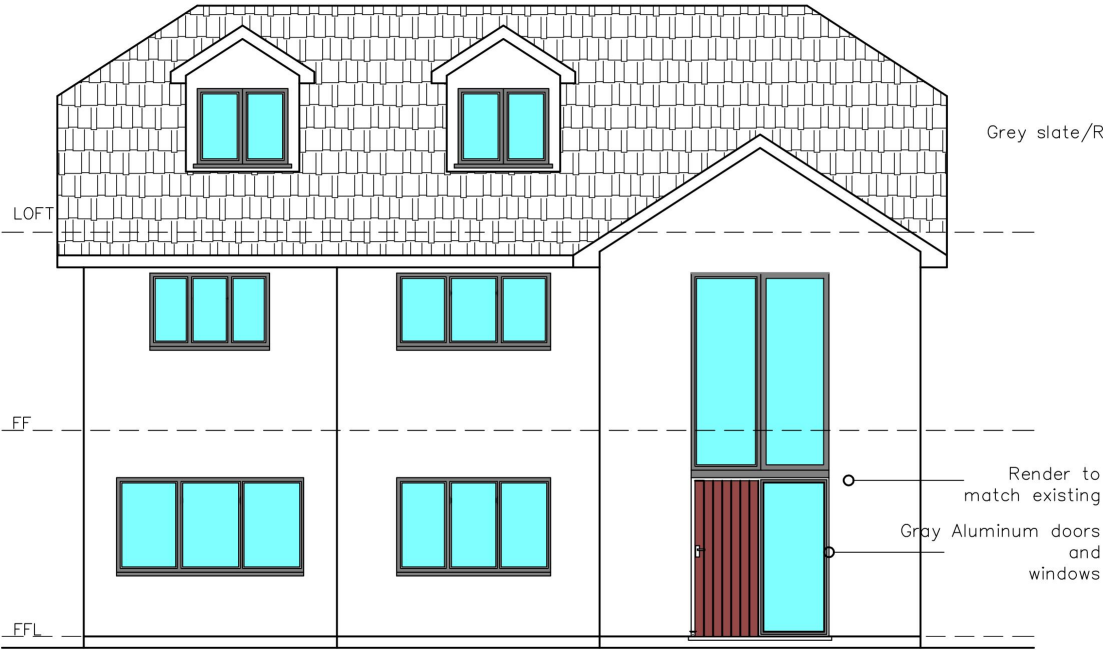


PROPOSED FRONT ELEVATION

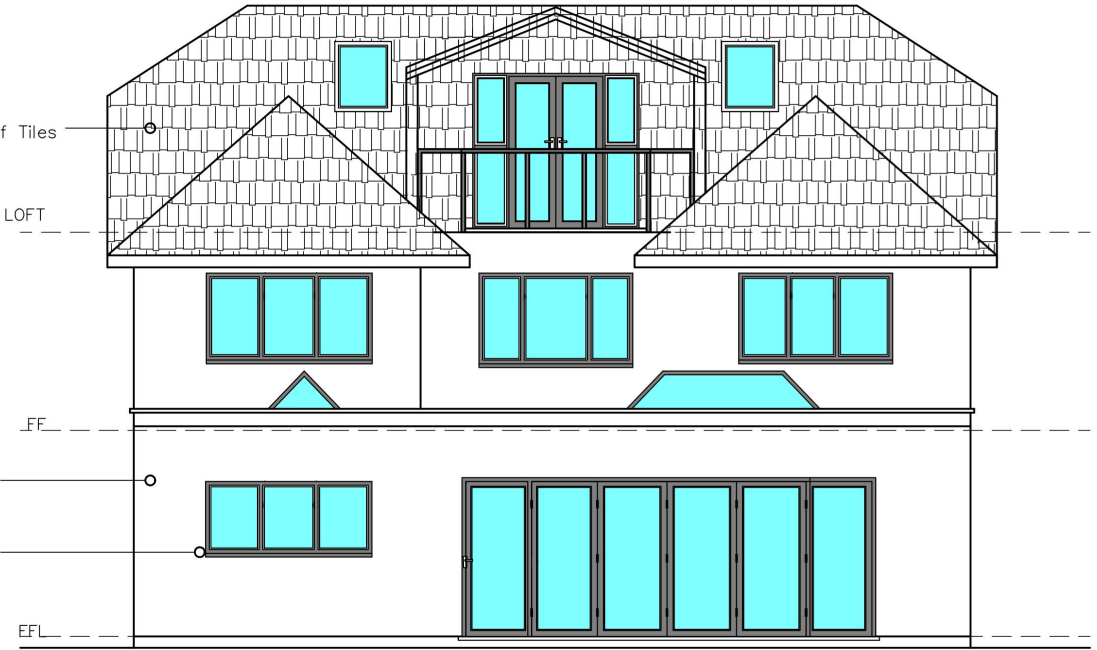

PROPOSED REAR ELEVATION

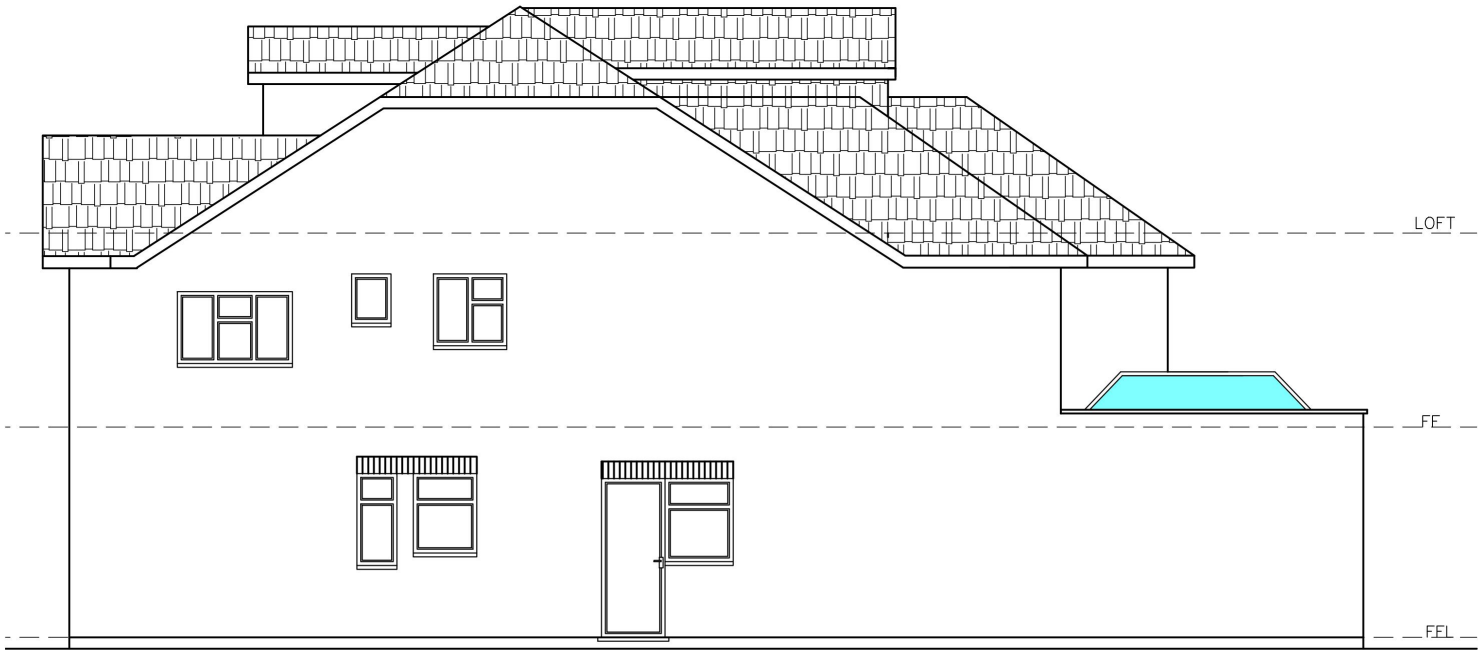

PROPOSED RIGHT SIDE ELEVATION

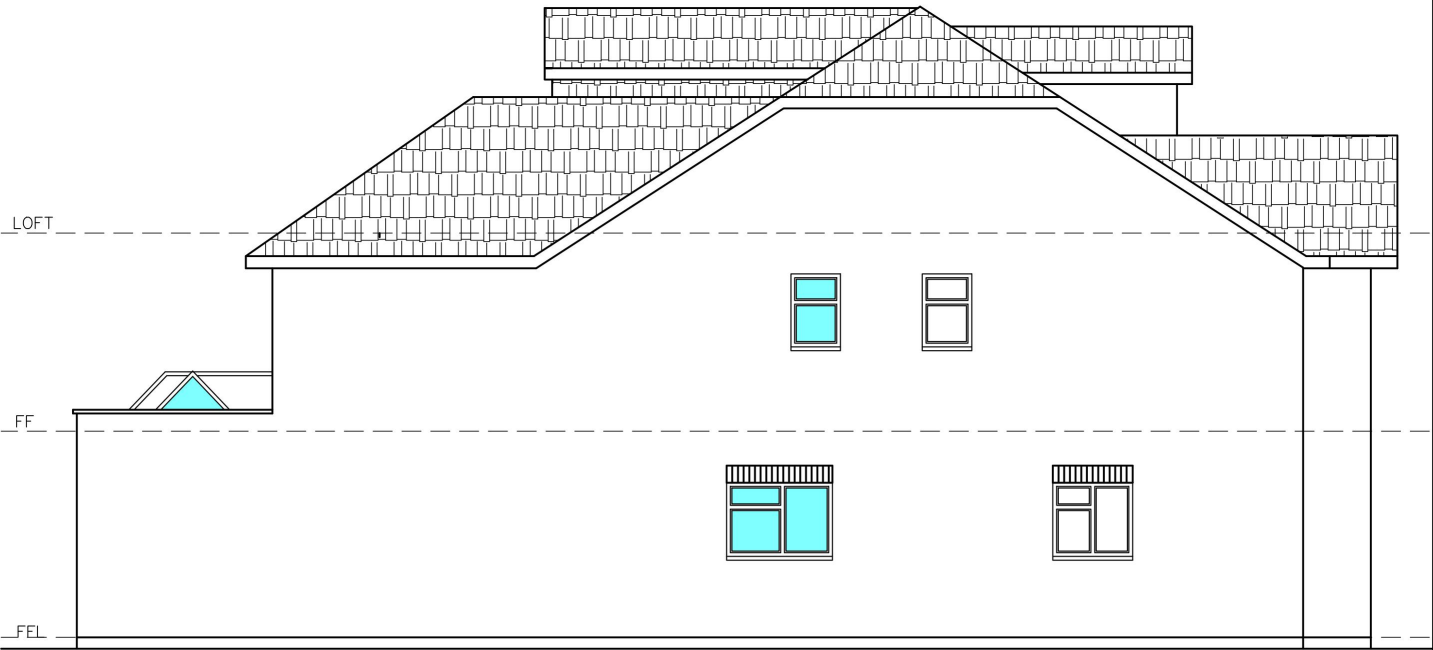

PROPOSED LEFT SIDE ELEVATION



ProjectPROPOSED REAR EXTENSION AND LOFT CONVERSION 29 Sylvan Avenue Hornchurch RM11 2PL					
CLIENT:			DATE:	10-11-23	
			CHECKED BY:	TA	
REV:		Date	SCALE:	1:100 @A3	
			DRAWN BY:	TA	
			PROPOSED ELEVATIONS		
			231129-21H REV:		
			© This drawing and the building work illustrated are copyright and may not be reproduced without written permission.		

231129-21H

REV:

© This drawing and the building work illustrated are copyright and may not be reproduced without written permission.


Notes

All dimensions shown are in millimeters unless otherwise stated. Only figured dimension to be taken from this drawing and not scaled dimensions.

600MM Wharf brick wall
with railings on Top, 2M Total height

SYLVAN AVENUE

BLOCK PLAN 1:200

 

LOCATION PLAN 1:1250



PROPOSED SITE PLAN 1:1250

Project PROPOSED REAR EXTENSION AND LOFT CONVERSION 29 Sylvan Avenue Hornchurch RM11 2PL			
CLIENT:		DATE:	10-11-23
		CHECKED BY:	TA
REV:		SCALE:	1:200 @A3
		DRAWN BY:	TA



231129-30E

REV: